
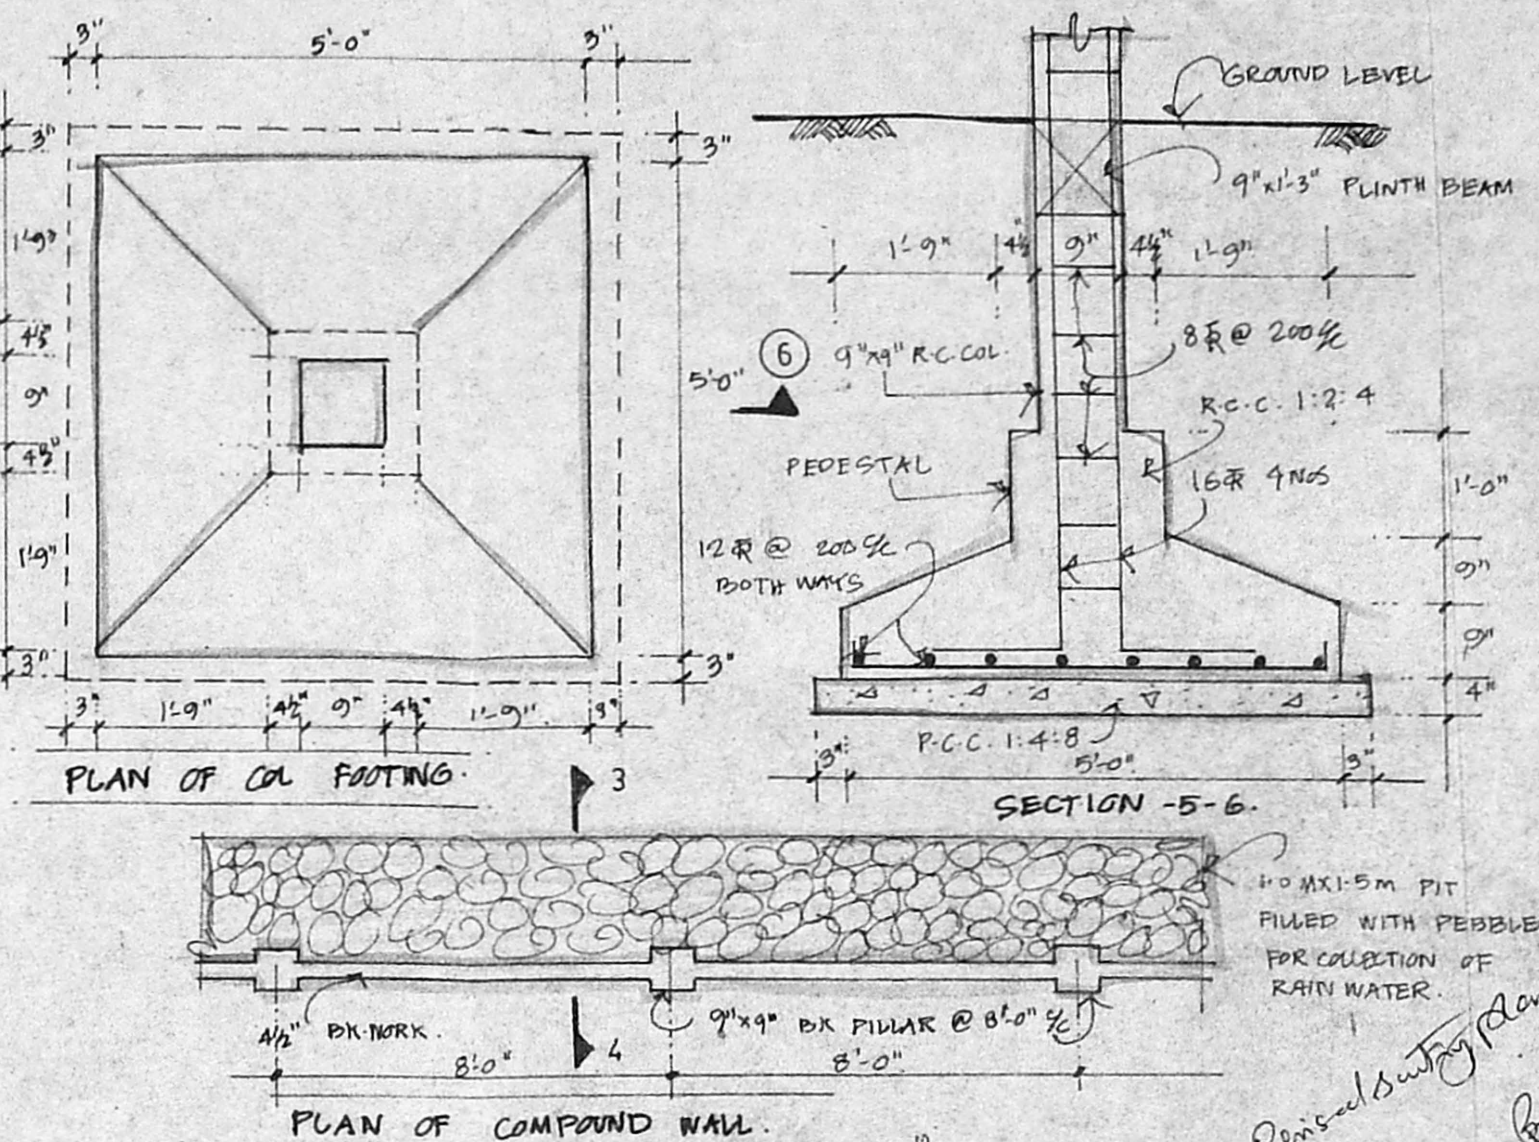


Planning Permit No. A/19115/475/95
APPROVED
 SUBJECT TO THE CONDITIONS IN THIS OFFICE LETTER
 No. A/11592/95 Date: 7-95
 FOR MEMBER SECRETARY
 MADRAS METROPOLITAN
 DEVELOPMENT AUTHORITY
 MADRAS - 600 008.







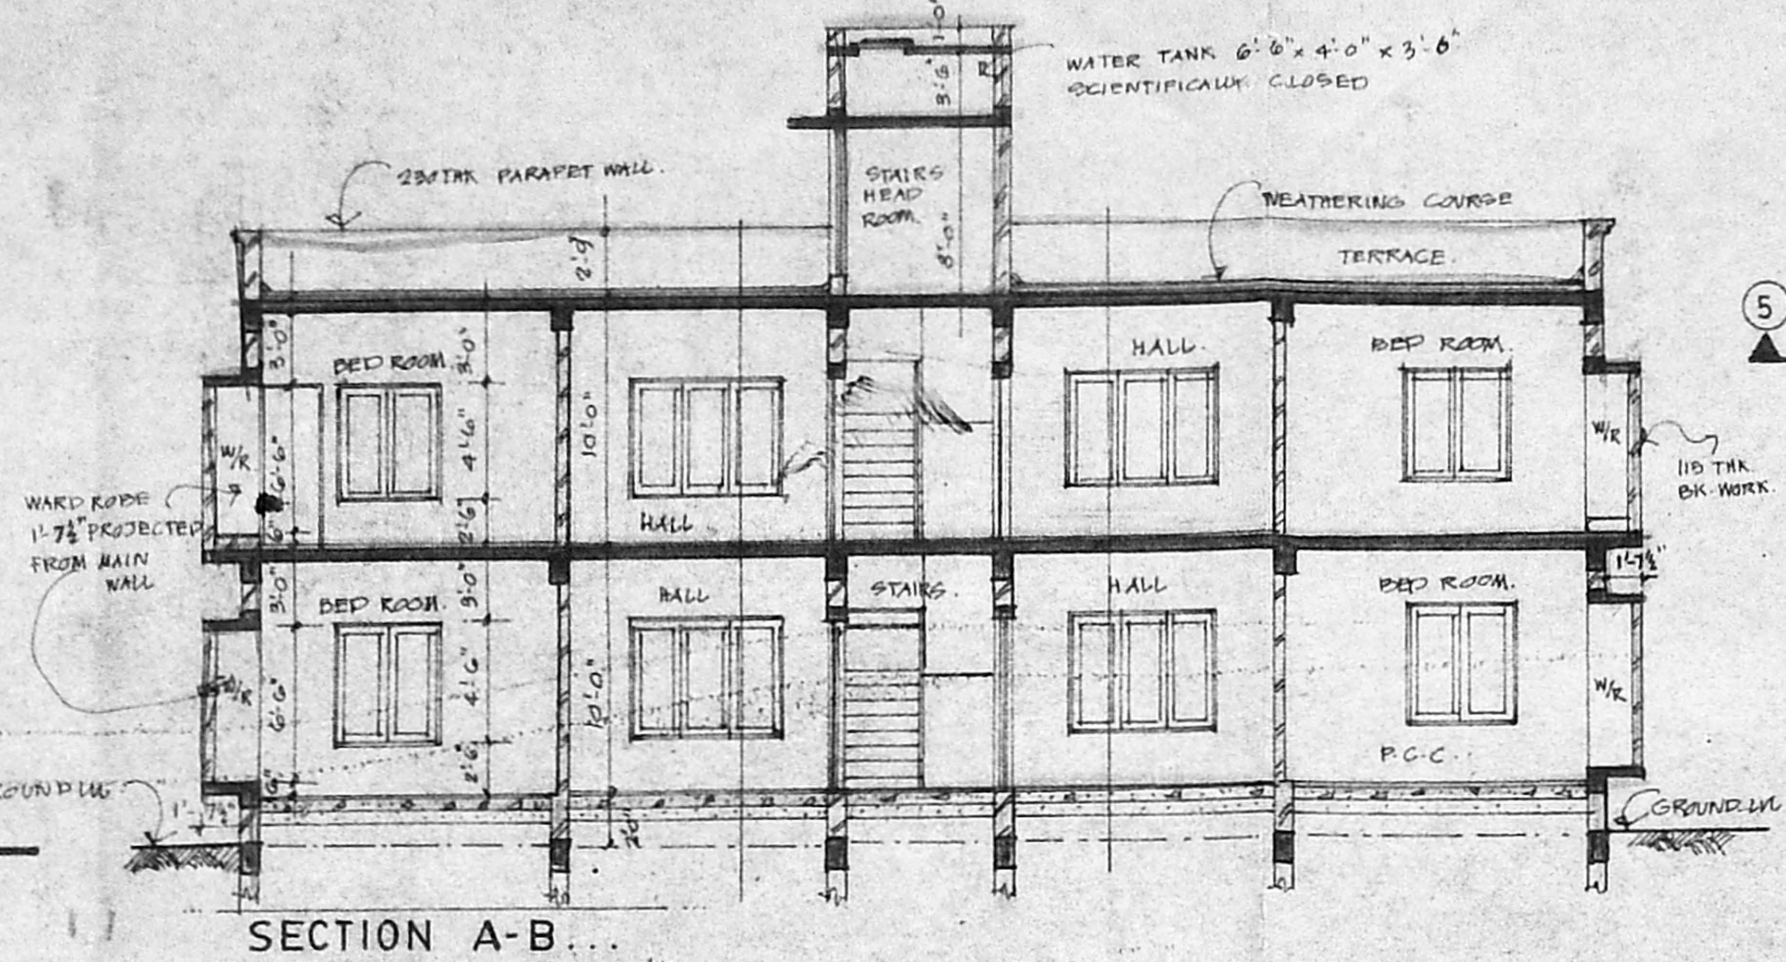


SCHEDULE OF JOINERY.

TYPE	SIZE	DESCRIPTION
MD	3'0" x 7'0"	T.W. PANELED DOOR.
D1	3'0" x 7'0"	C.W. FLUSH DOOR.
D2	2'6" x 7'0"	C.W. " " "
W2	4'0" x 4'6"	C.W. GLAZED WINDOW.
W3	6'0" x 4'6"	" " " "
V1	3'0" x 2'0"	C.W. LOUVERED VENT.

SPECIFICATION.

FOUNDATION: R.C.C. ISOLATED COL. FOOTINGS CONCRETE
 SUPER STRUCTURE WITH BK WORK IN C.M. 1:5
 SUB FLOOR R.C.C. 1:4:8
 PLINTH BEAMS COLS, LINTEL, SUNSHADE, ROOF SLAB,
 ROOF BEAMS: R.C.C. 1:2:4
 FLOOR FINISH: NATURAL GREY MOSAIC TILES
 TOILETS FINISHED WITH CERAMIC TILES FLOOR/DADO.
 INTERNAL PLASTERING: IN C.M. 1:4 WITH SMOOTH FINISH
 EXTERNAL PLASTERING: IN C.M. 1:5 WITH SAND FACED FINISH.
 WALLS PAINTING: TWO COATS OF SMOO COB WITH ONE COAT OF PRIMER
 WOOD WORK PAINTING: 2 COATS OF SYNTHETIC ENAMEL PAINT WITH ONE COAT OF PRIMER
 GRILLS / RAILINGS: MILD STEEL WITH 3 COATS OF PAINT
 WEATHERING COARGE: BK. JELLY COBE WITH PRESSED CLAY TILES LAID TO SLOPE.
 ELECTRIFICATION: CONCEALED WIARING.

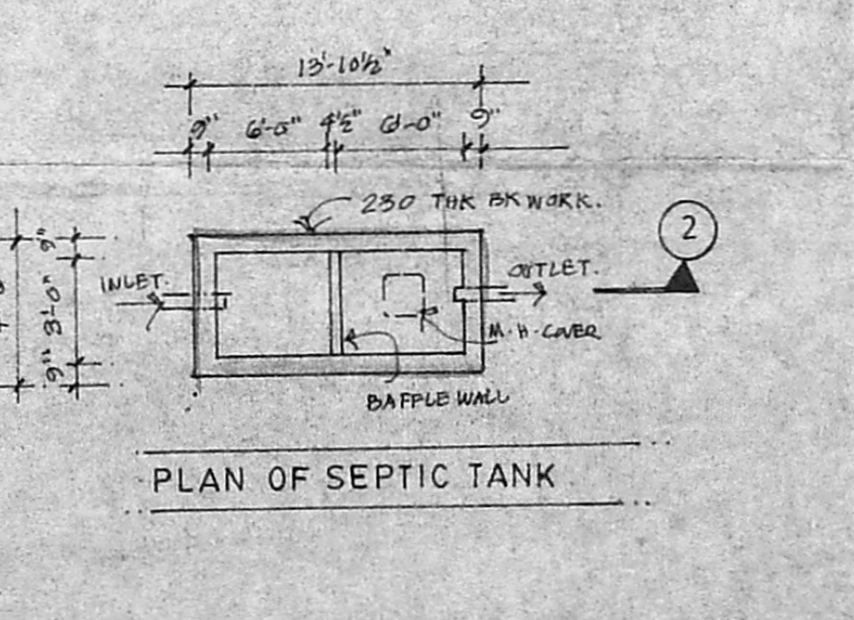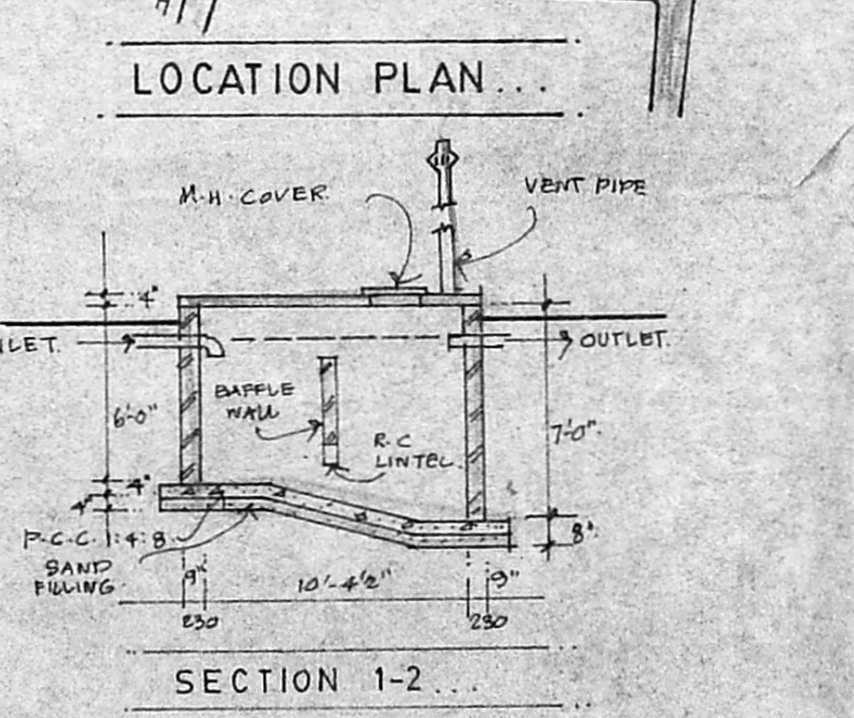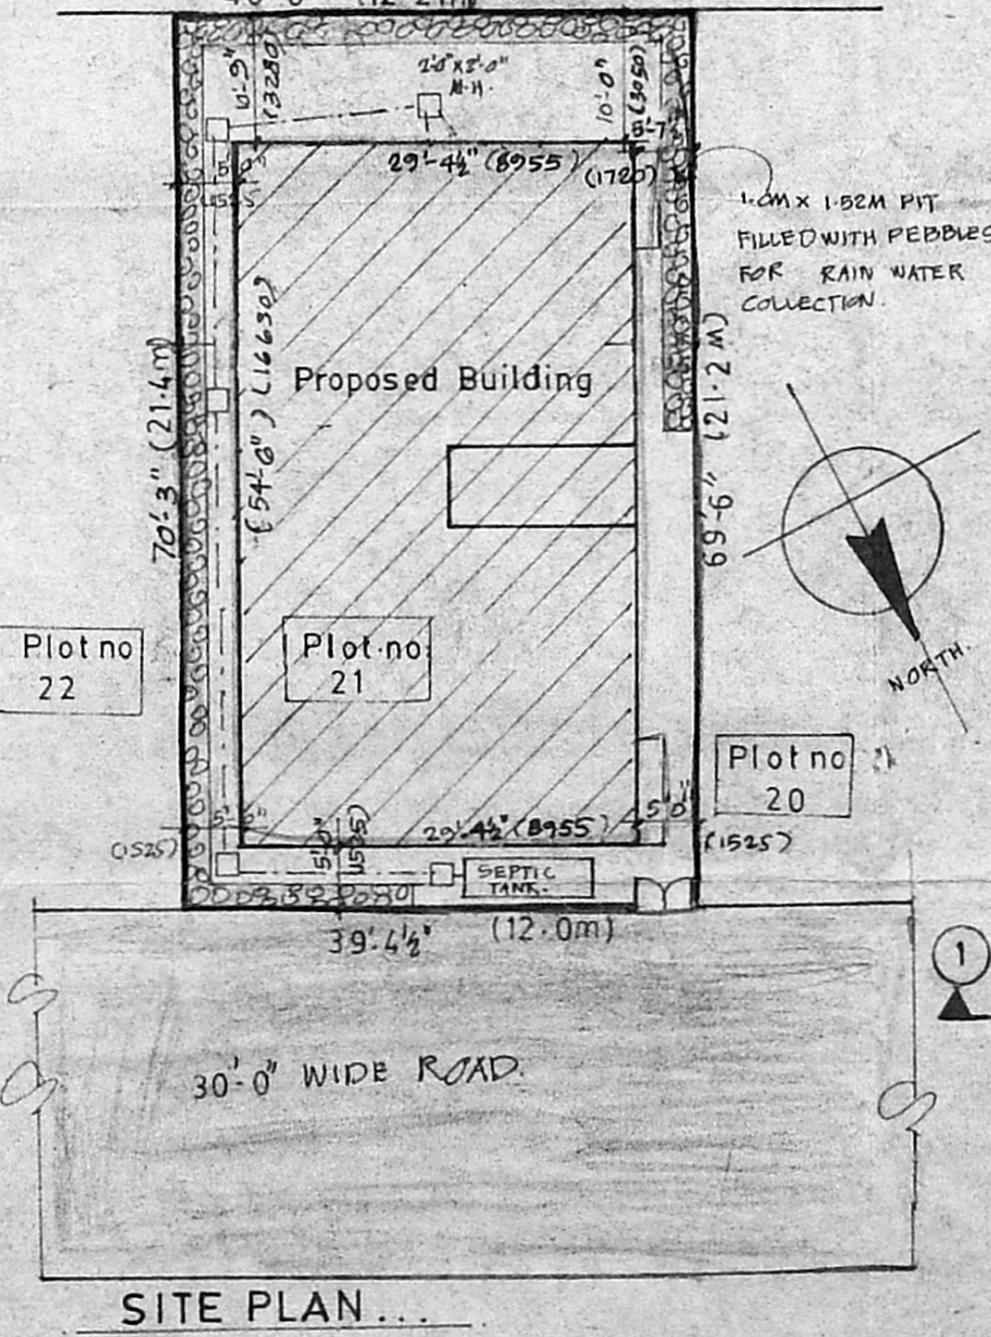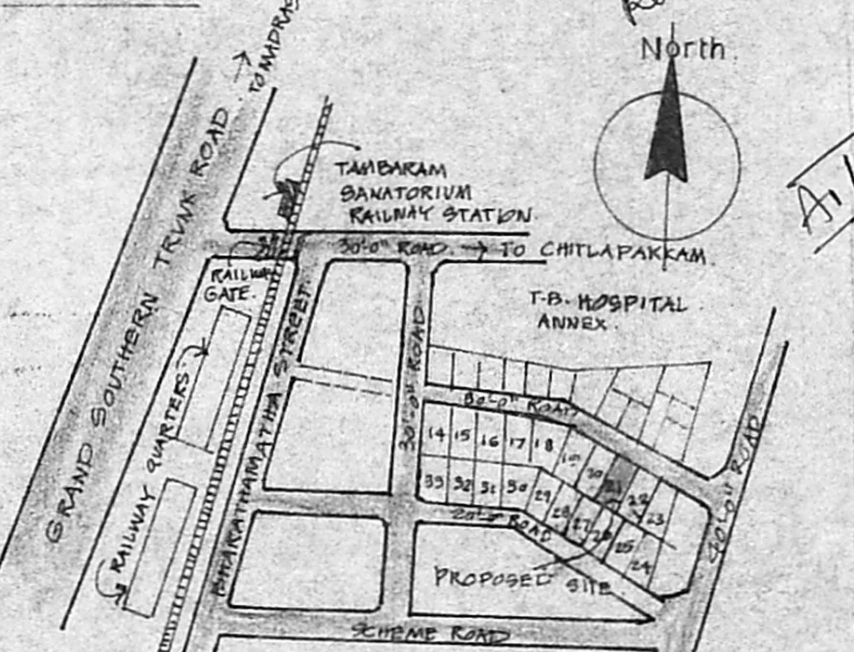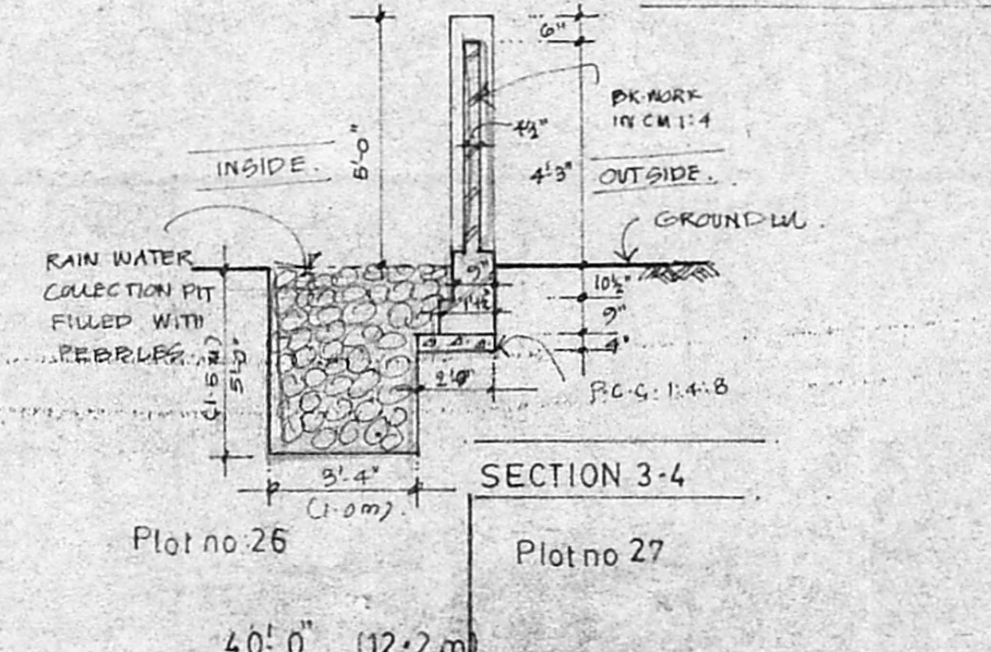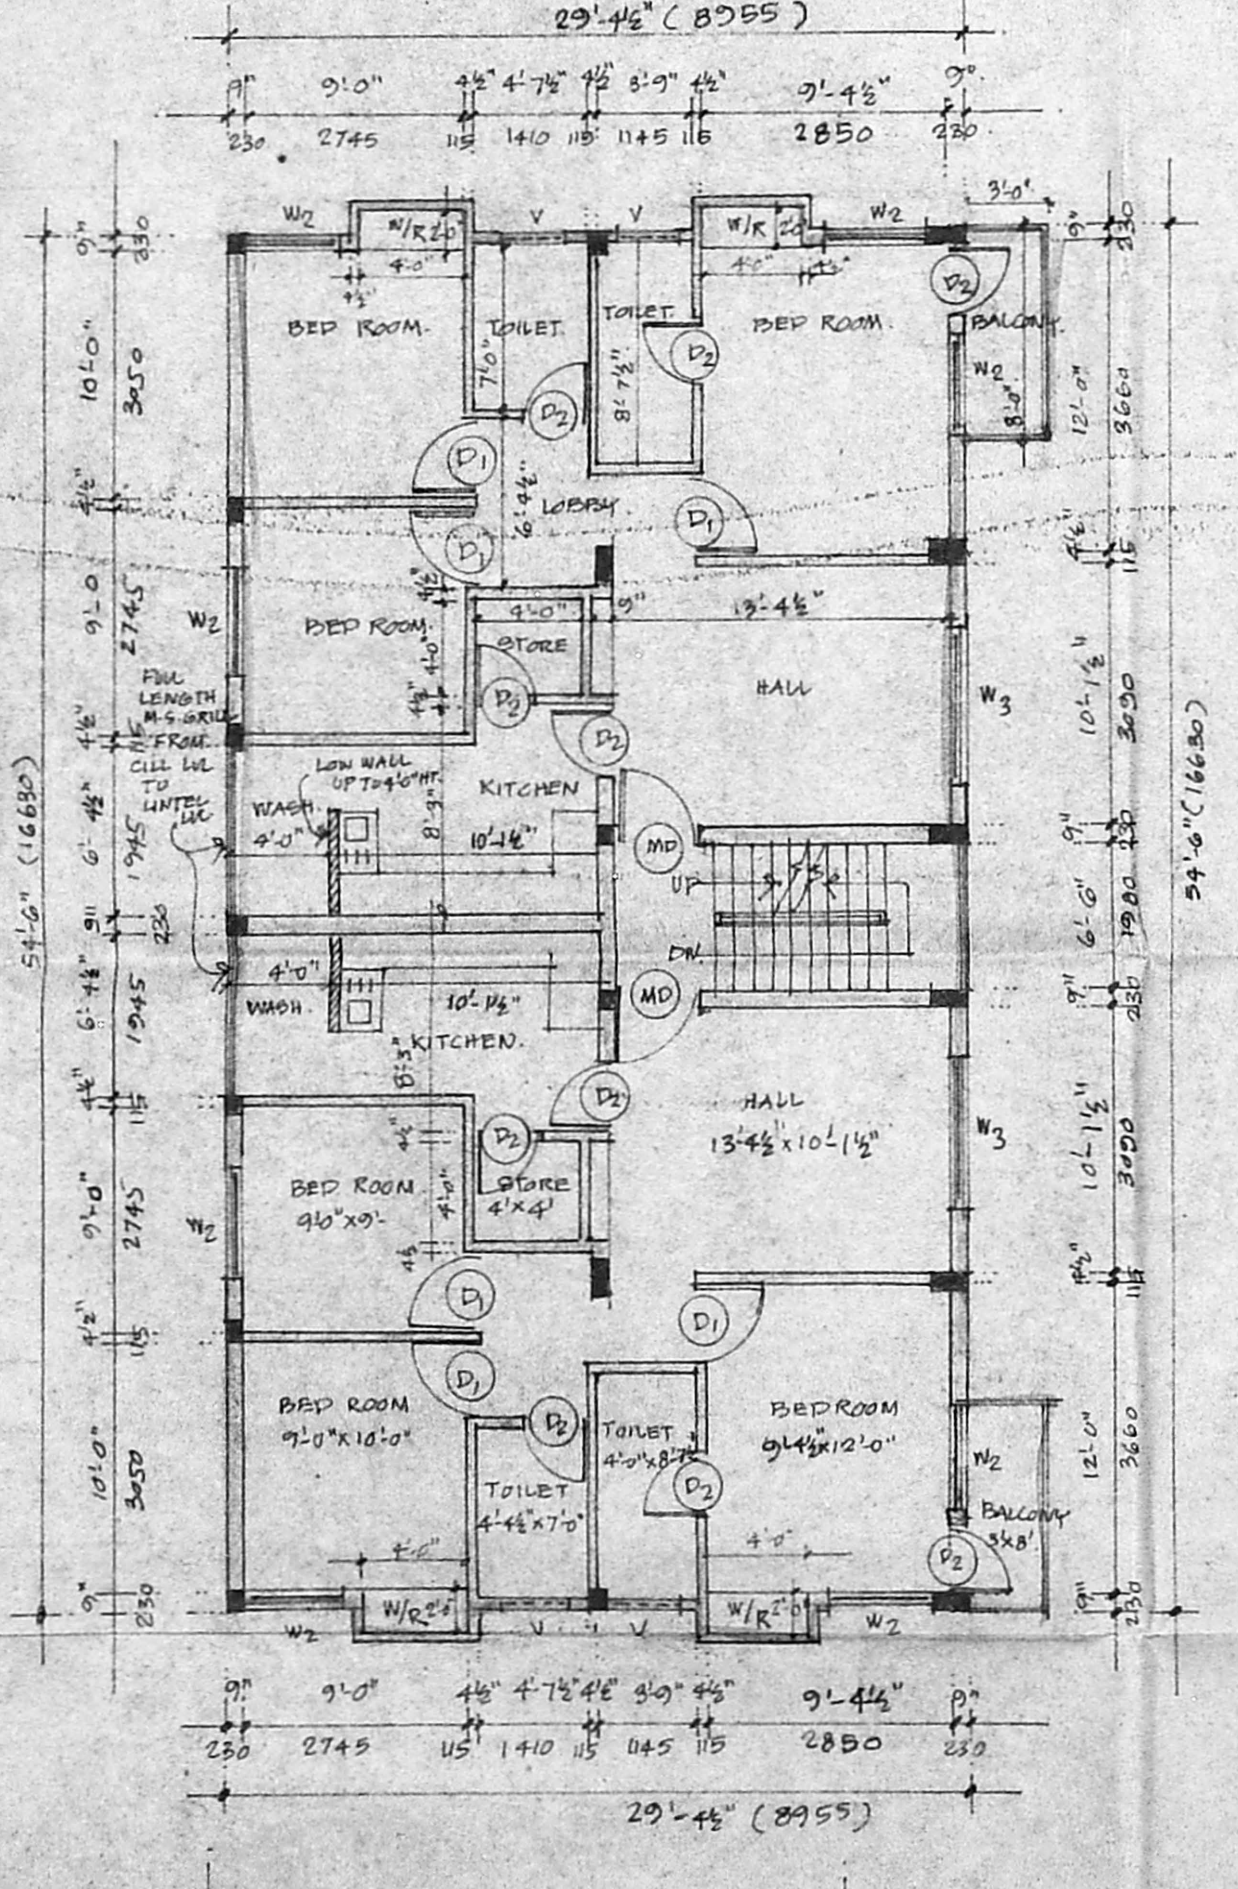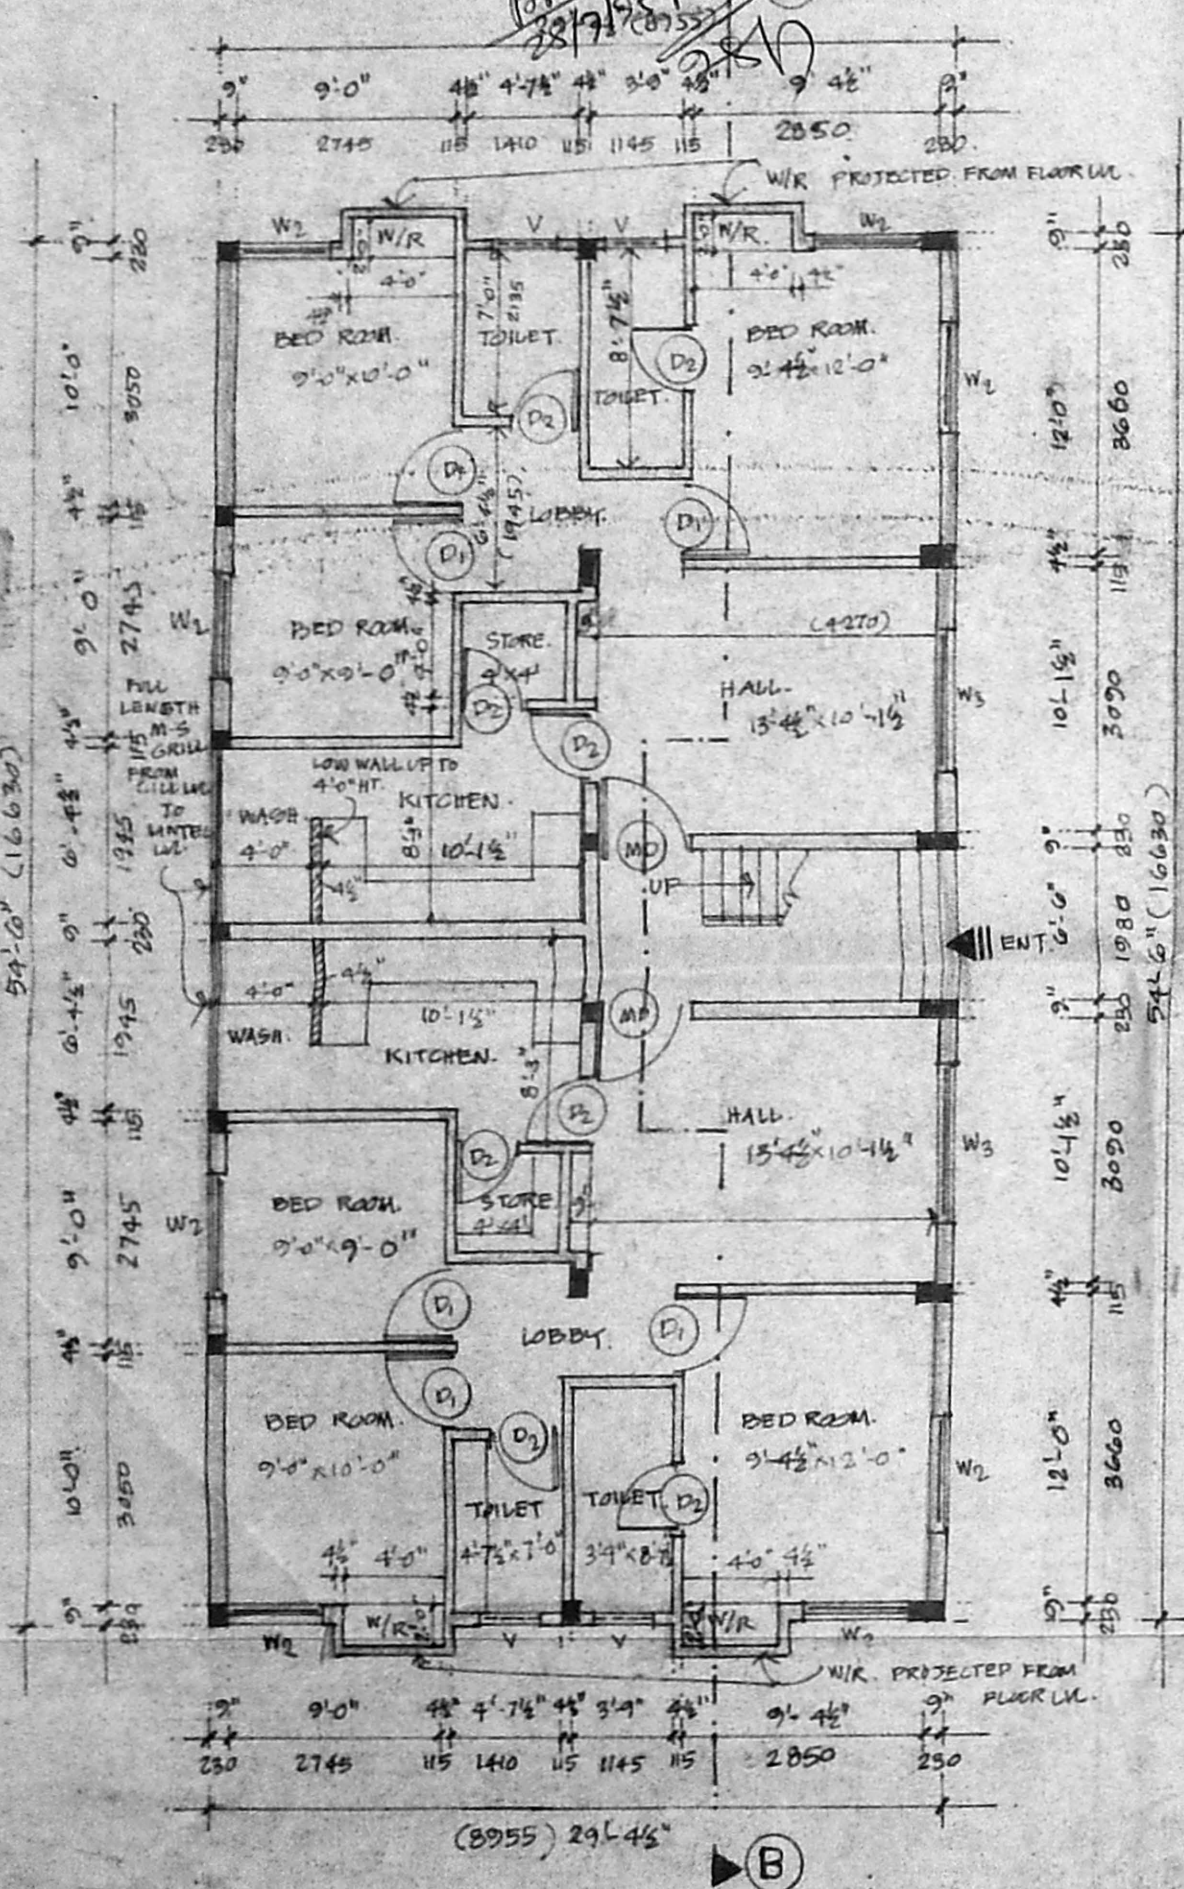

AREA STATEMENT.

	2773.16 Sq. Ft.	257.72 Sq. M.
PLOT AREA:		
GROUND FLOOR:	1600.93 Sq. Ft.	148.69 Sq. M.
FIRST FLOOR:	1698.93 Sq. Ft.	153.24 Sq. M.
TOTAL:	3299.86 Sq. Ft.	301.93 Sq. M.

F.S. 1. PROVIDED: 1:17 TIMES.
 PLOT COVERAGE: 57.6%.

PLAN SHOWING THE PROPOSED BUILDING AT PLOT NO. 21 MUTHUVEL NAGAR, CHITLAPAKKAM VILLAGE, S. NO. 243/24, CHITLAPAKKAM TOWN PANCHAYAT SAIDAPET TALUK.

KAMLESH JAIN
 OWNER SIGNATURE (Power of Attorney)

P. SATHIA MURTHI, A.I.A.
 Registered Architect CA/94/17257
 9, THIRD FLOOR, ALSA MALL,
 149, MONTIETH ROAD, EGMORE,
 MADRAS-600 008.
 LICENSED SURVEYOR.