



SITE PLAN

SCALE: 1 INCH TO 12 FEET / 1:150

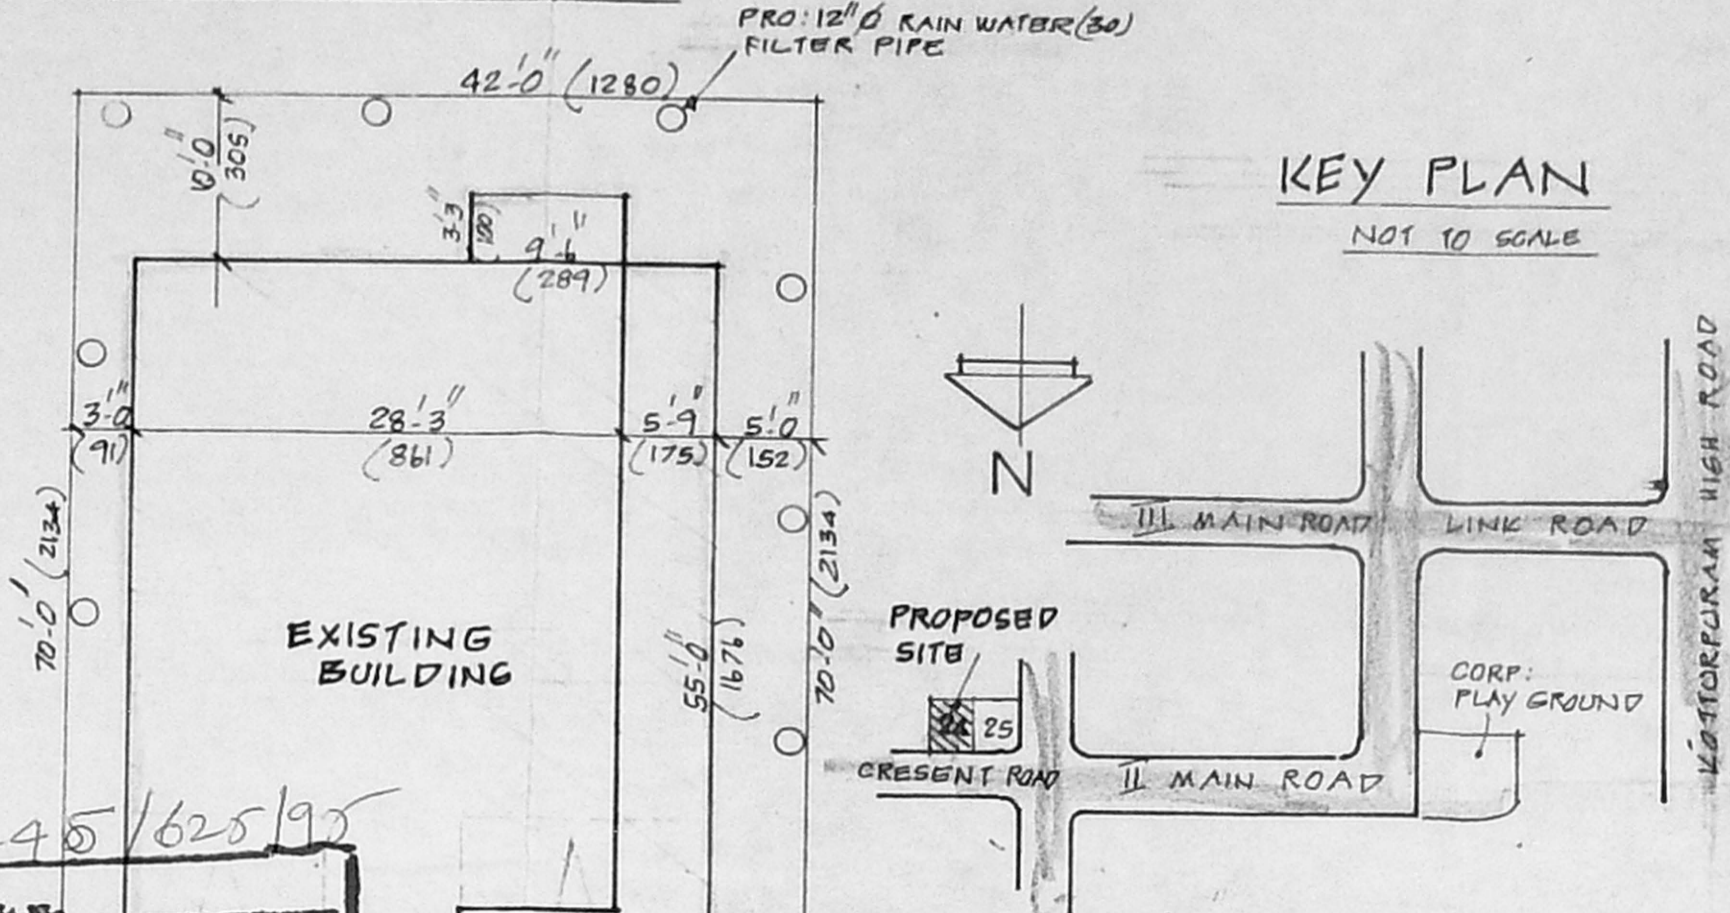

KEY PLAN

NOT TO SCALE

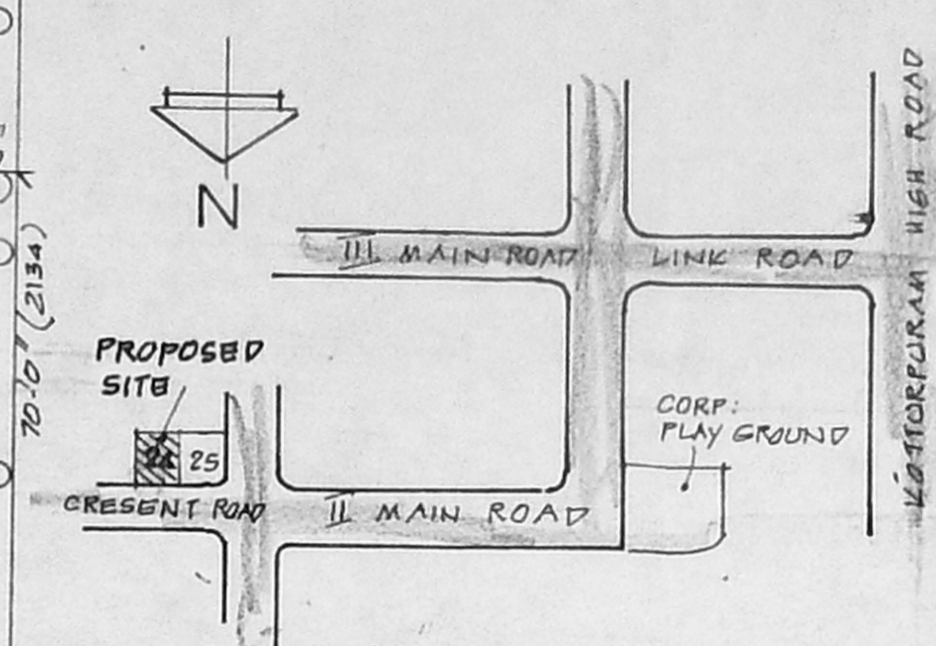

PLAN SHOWING THE PROPOSED & EXG. TO BE REGULARISATION OF DWELLING HOUSE IN T.S. NO 7/2 PT & 38 PT, BLOCK NO 16 AT DOOR NO 24, CRESENT ROAD, KOTTURPURAM, MADRAS-CORPN. DIVISION NO 138

SCALE: 1 INCH TO 8 FEET / 1:100

SPECIFICATION

FOUNDATION: STONE JELLY CEMENT CONC. IN 1:4:8 MIX, MASONRY: STOCK BRICK WORK IN CM 1:6 MIX, FLOORING: IN C.C. 1:4:8 MIX, AND TOP MOSAIC FINISH, PLASTERING: IN CM 1:4; 1/2" TK (12mm) ALL R.C.C. WORKS ARE TO BE IN 1:2:4 WOOD WORKS: ARE OF BEST T. WOOD

COLOURS

- 1 PROPOSALS
- 2 EXISTING
- 3 EXISTING REGULARISED
- 4 ROAD
- 5 BOUNDARY

JOINERY

	FEET	METRE
D1 T.W. DOOR	3'0" x 7'0"	91 x 213
D2 " DOOR	2'6" x 7'0"	75 x 213
W1 T.W. WINDOW	6'0" x 4'6"	183 x 137
W2 " WINDOW	4'0" x 4'6"	122 x 137
W3 " WINDOW	3'0" x 4'0"	91 x 122
V1 T.W. VENTILATOR	3'0" x 2'0"	91 x 61
V2 " "	2'0" x 2'0"	61 x 61
J JALLY WORK		
G GRILL WORK		


AREA INDEX

	SQ.FT	SQ.MT.
1. PLOT AREA	2940	273.23
2. EXIST. GR. FLOOR	1900	176.51
3. EXIST. PR. FLOOR	1900	176.51
4. HEAD ROOM AREA	160	14.86
5. TOTAL AREA	3960	367.88

(A. RAJAGOPALAN)

OWNER
T. G. KRISHNAMURTHY RAO
CIVIL ENGINEER
CLASSIFIED SURVEYOR NR 370
CORPORATION OF MADRAS
C-10, SANTHI AVENUE
11/12, LAKE VIEW ROAD MADRAS-600 033.


LICENSED SURVEYOR

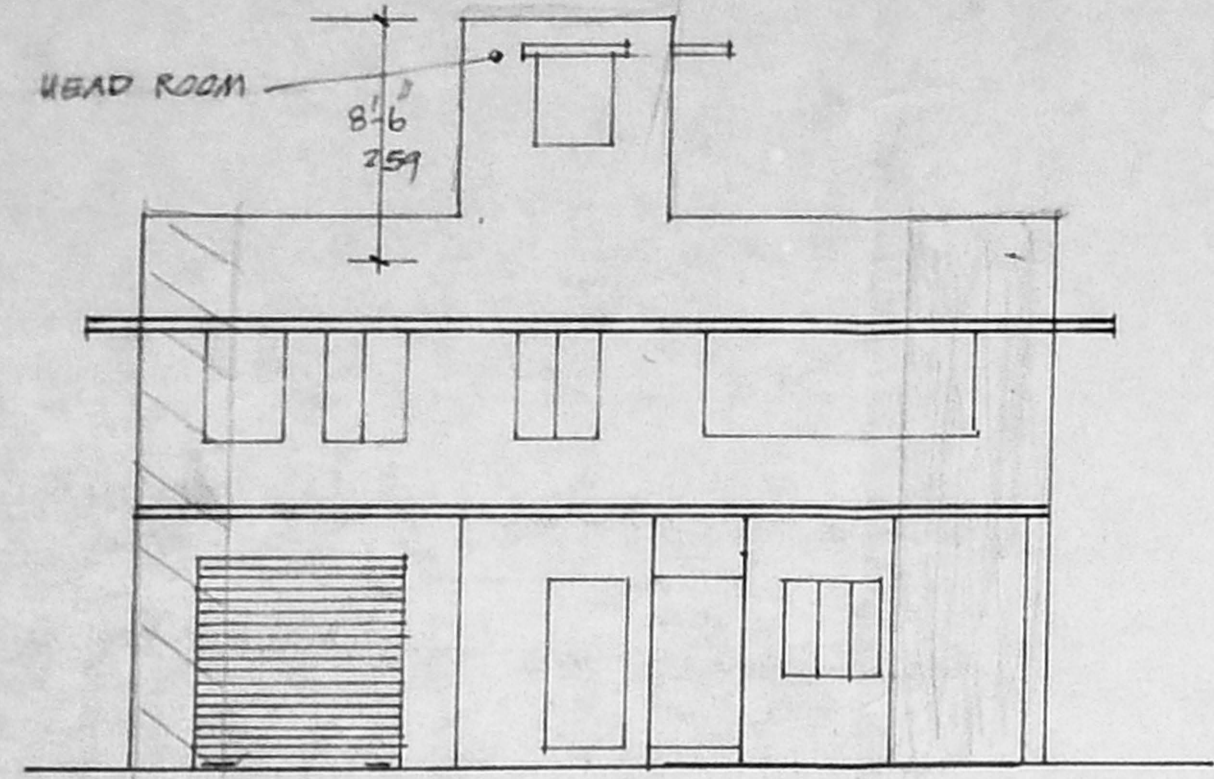


FRONT ELEVATION

Planning Permit No. **APPROVED**
SUBJECT TO THE CONDITIONS IN THIS OFFICE LETTER.
No. A/19245/625/95
FOR SECRETARY
MADRAS C.C. CRESENT ROAD (6.10M)


219 259

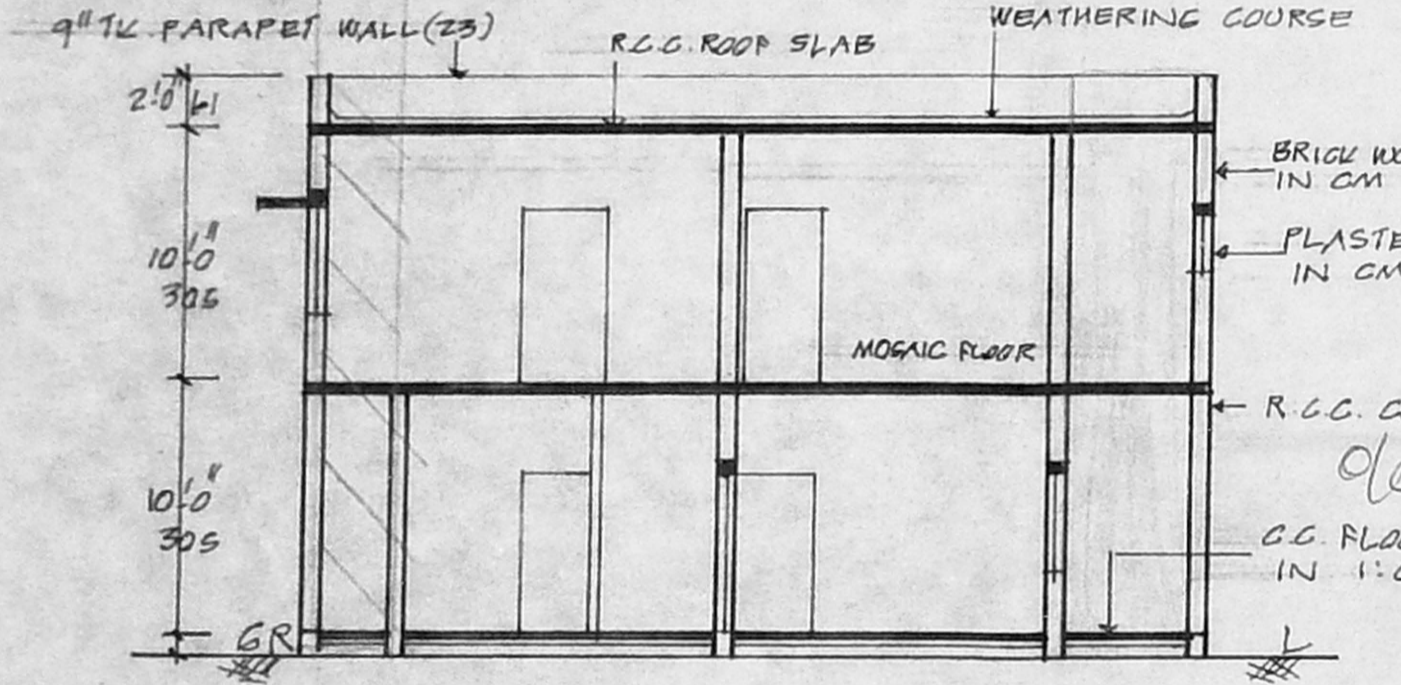


SECTION ON AA

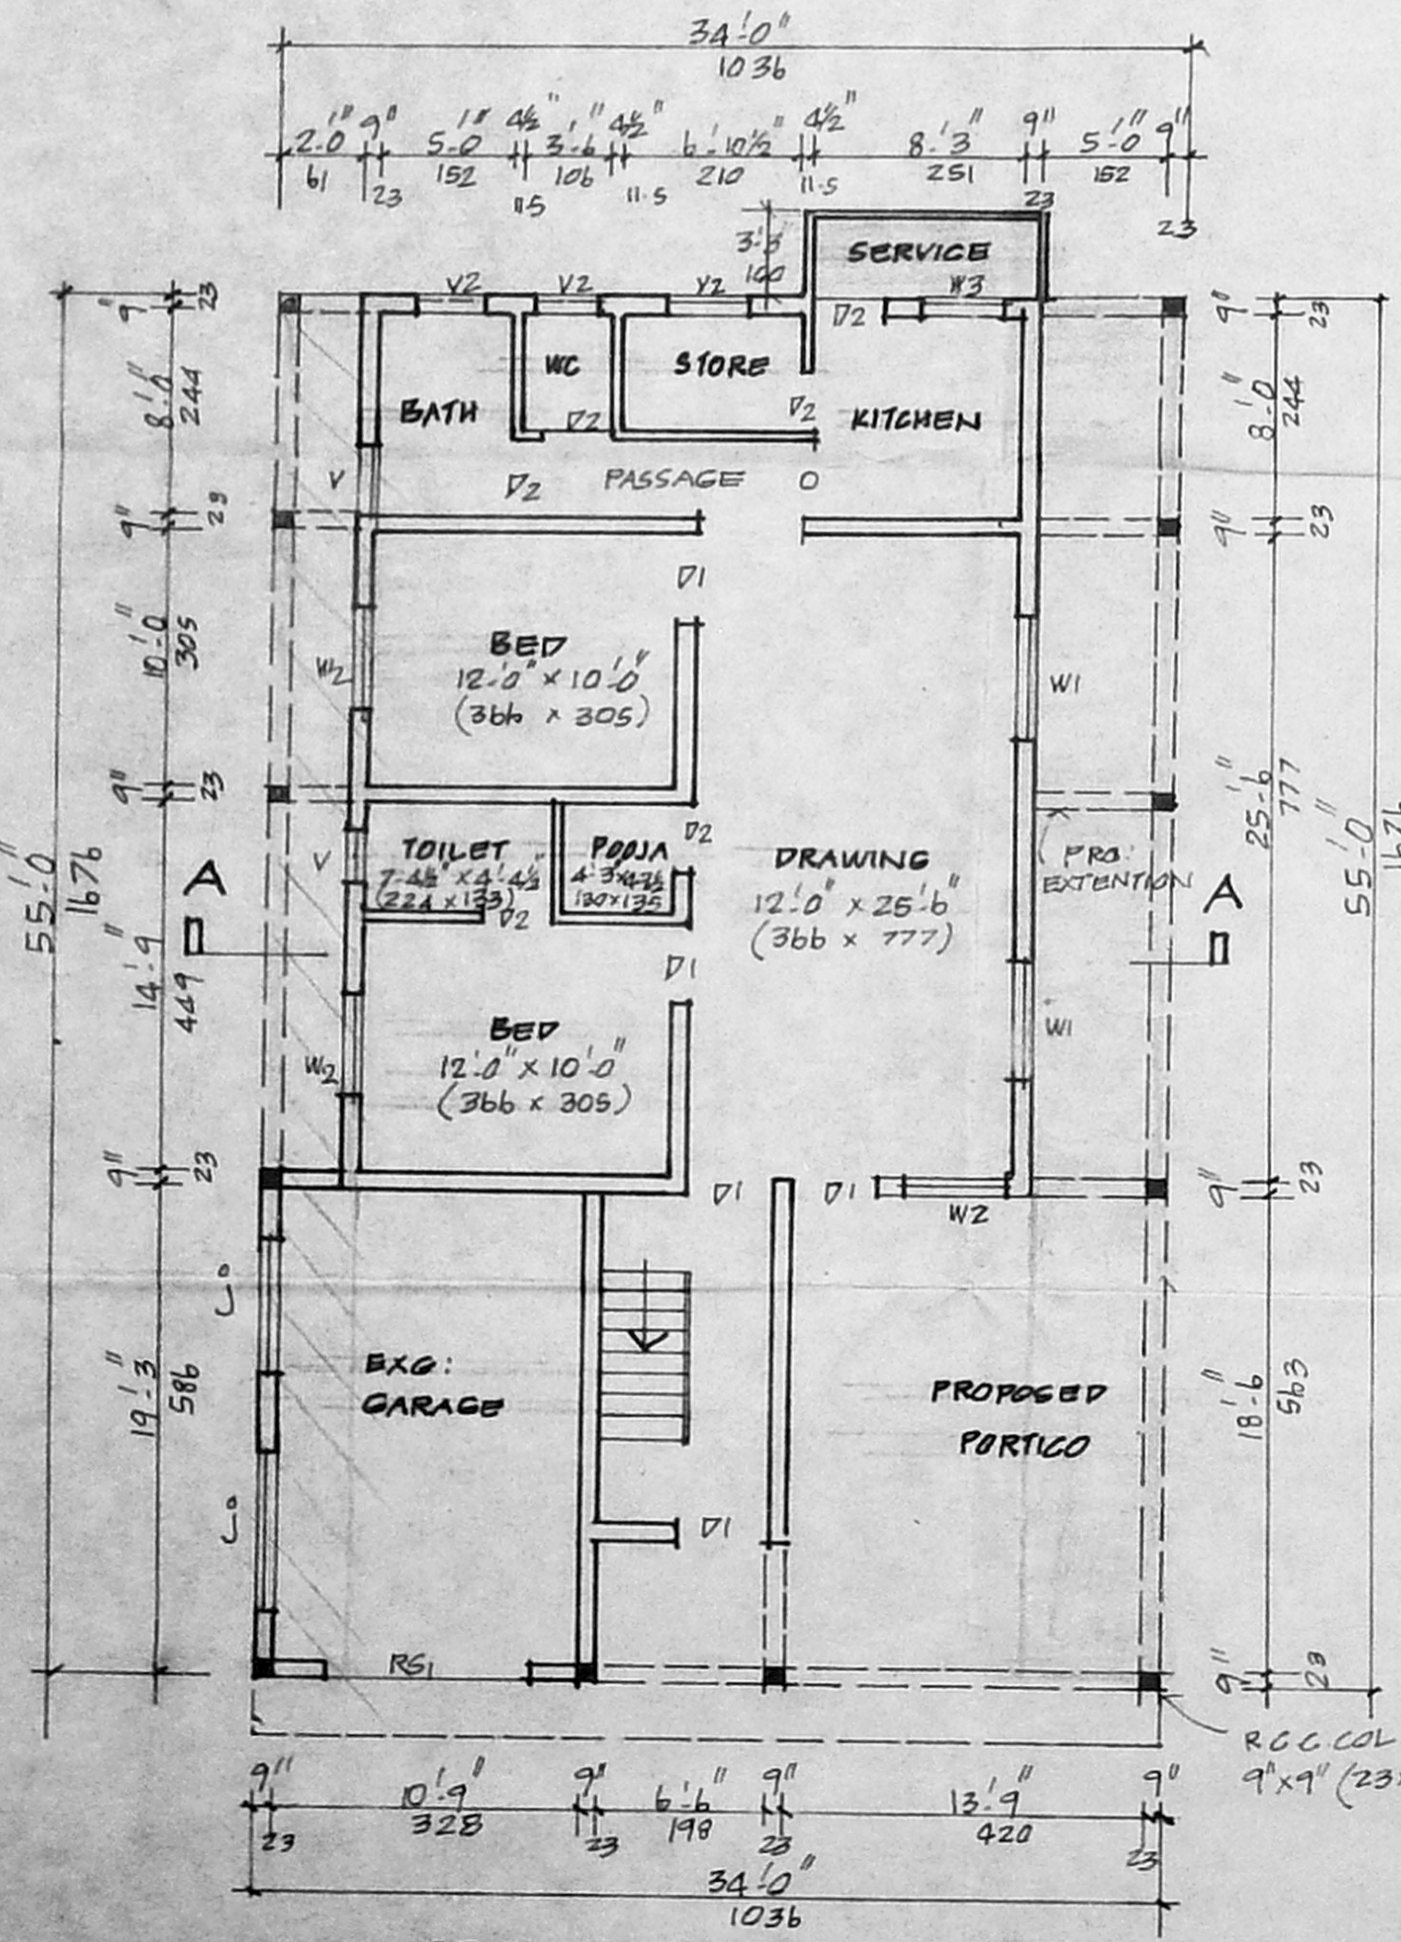


GROUND FLOOR PLAN

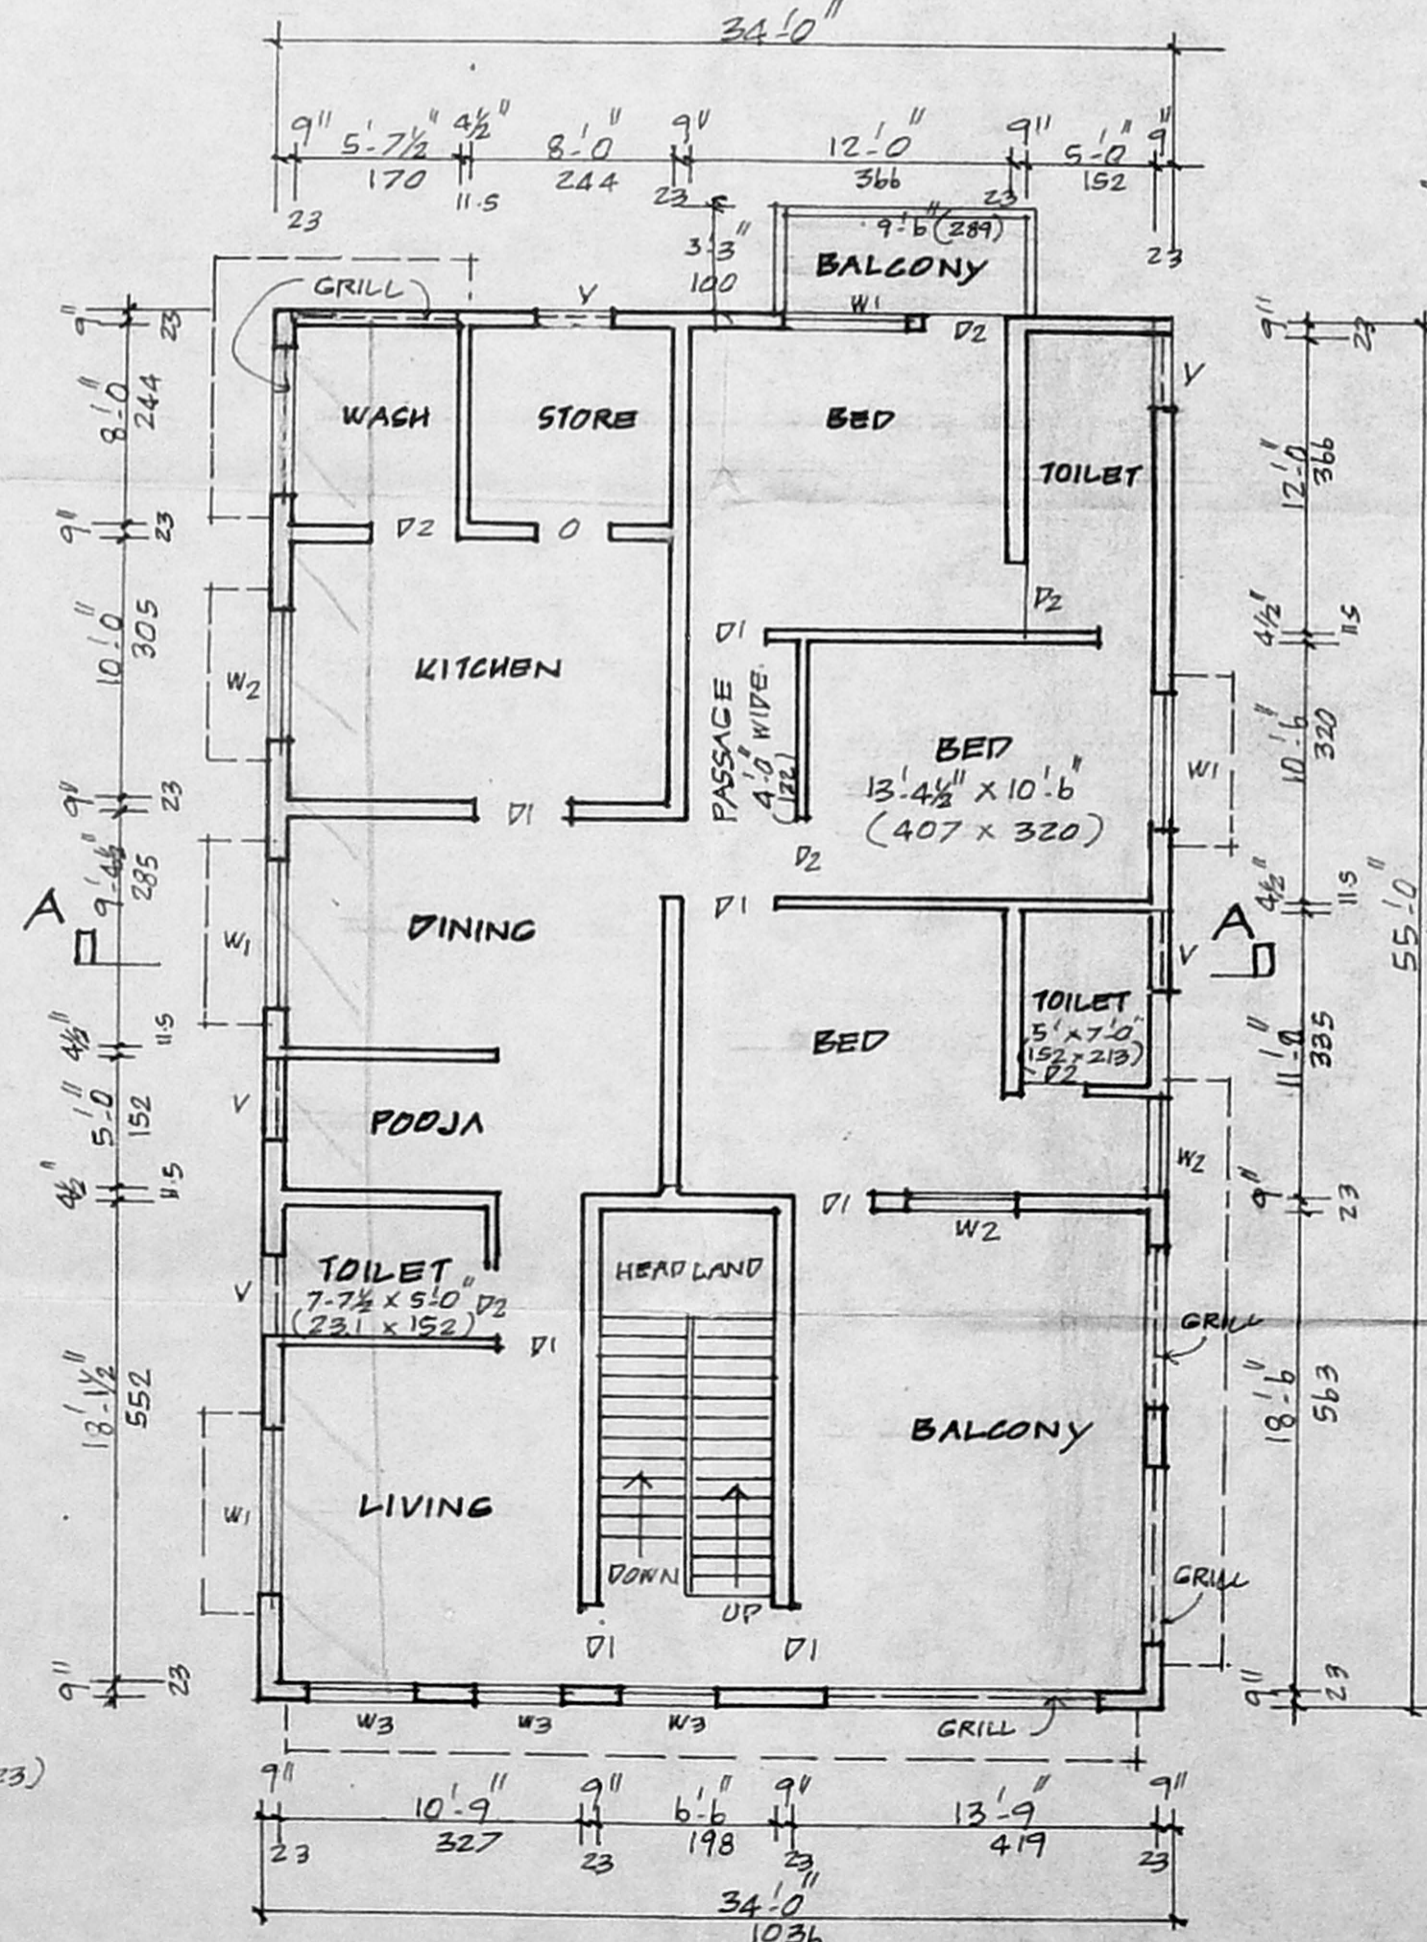

FIRST FLOOR PLAN

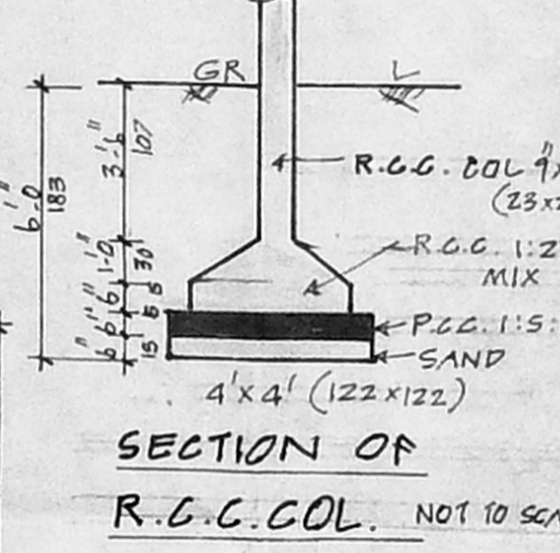

SECTION OF R.C.C. COL. NOT TO SCALE

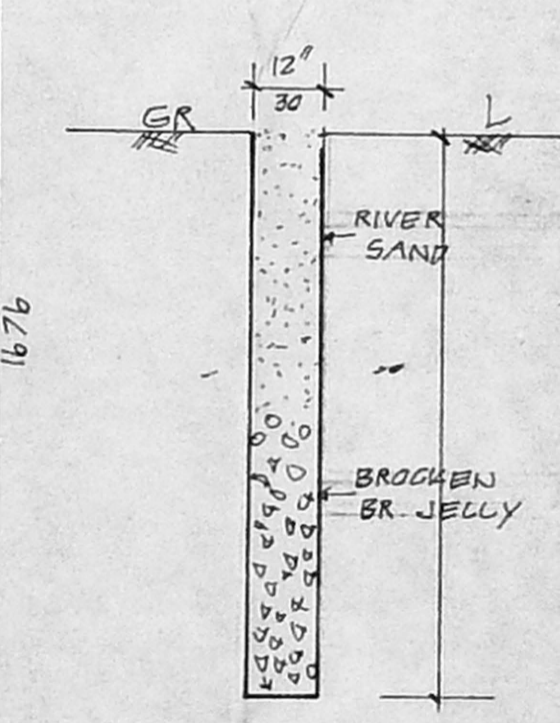

DETAILS OF RAIN WATER FILTER PIPE NOT TO SCALE