

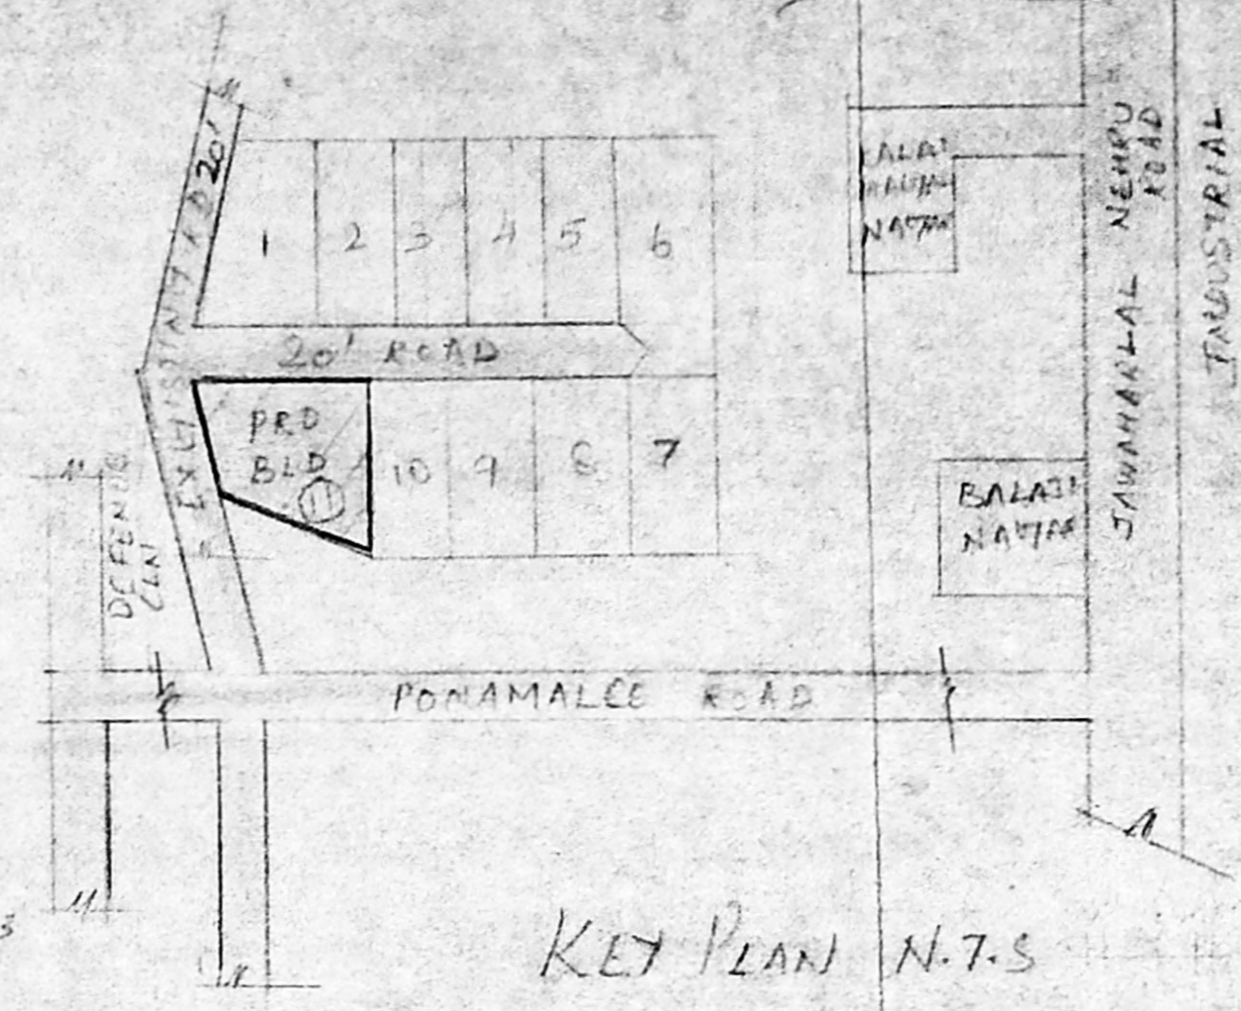
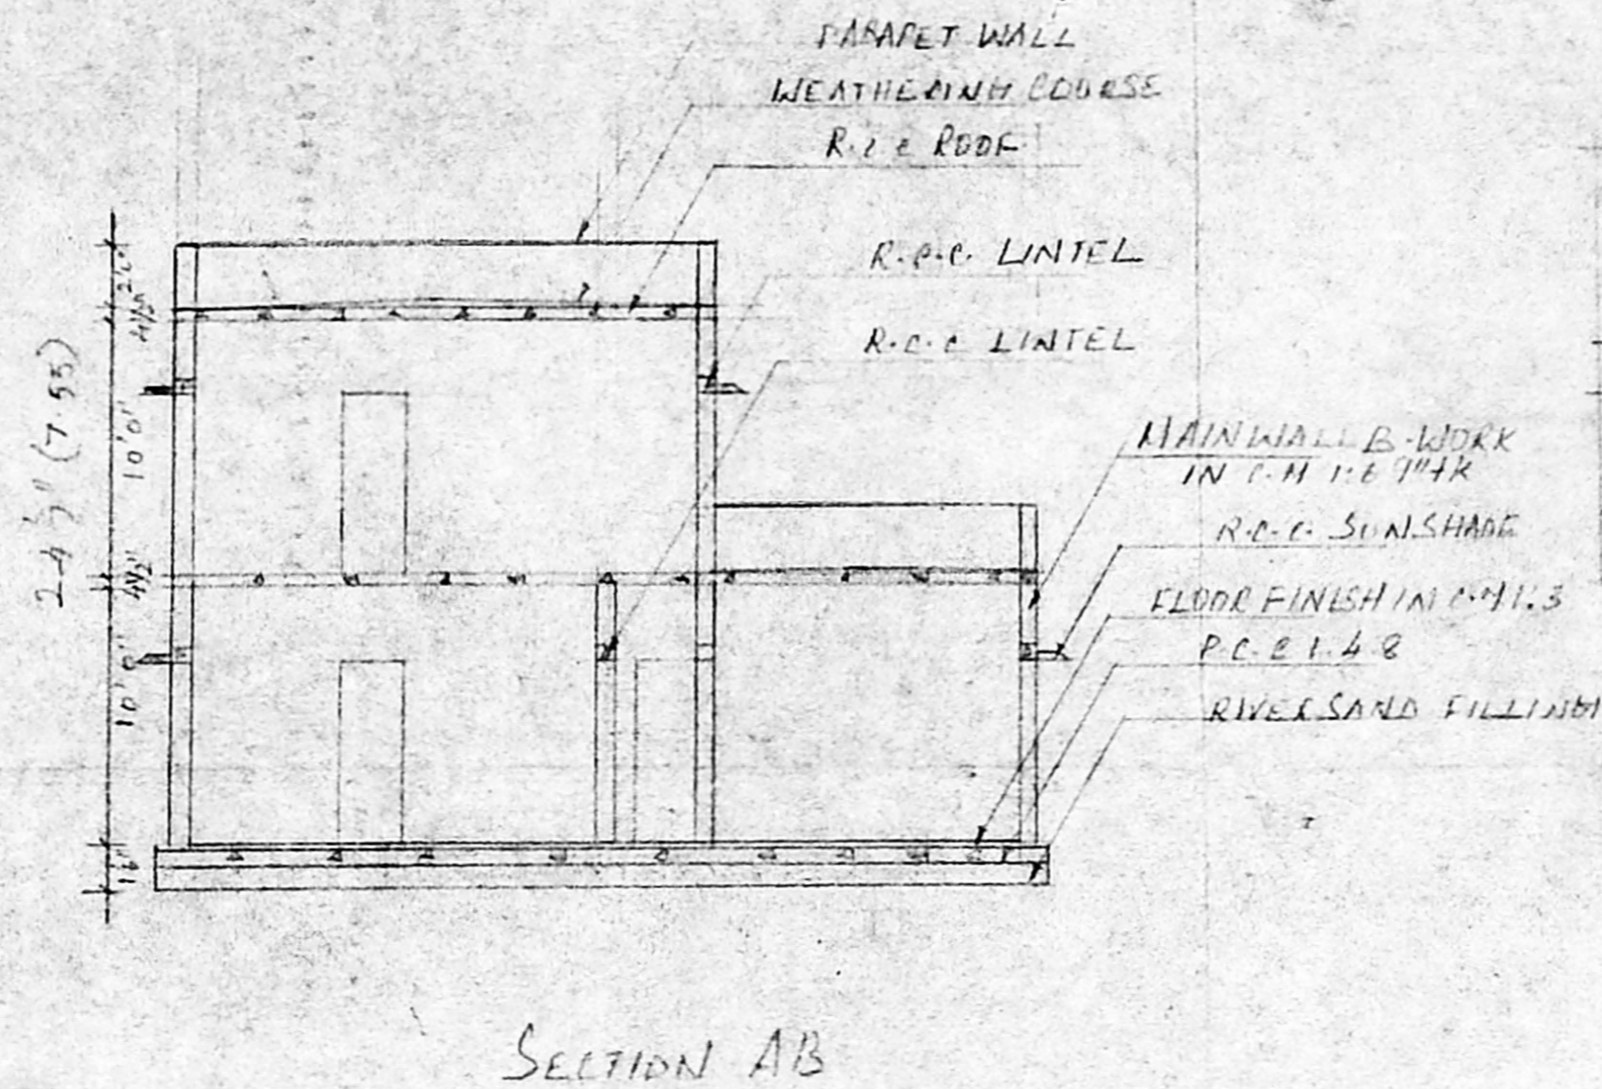
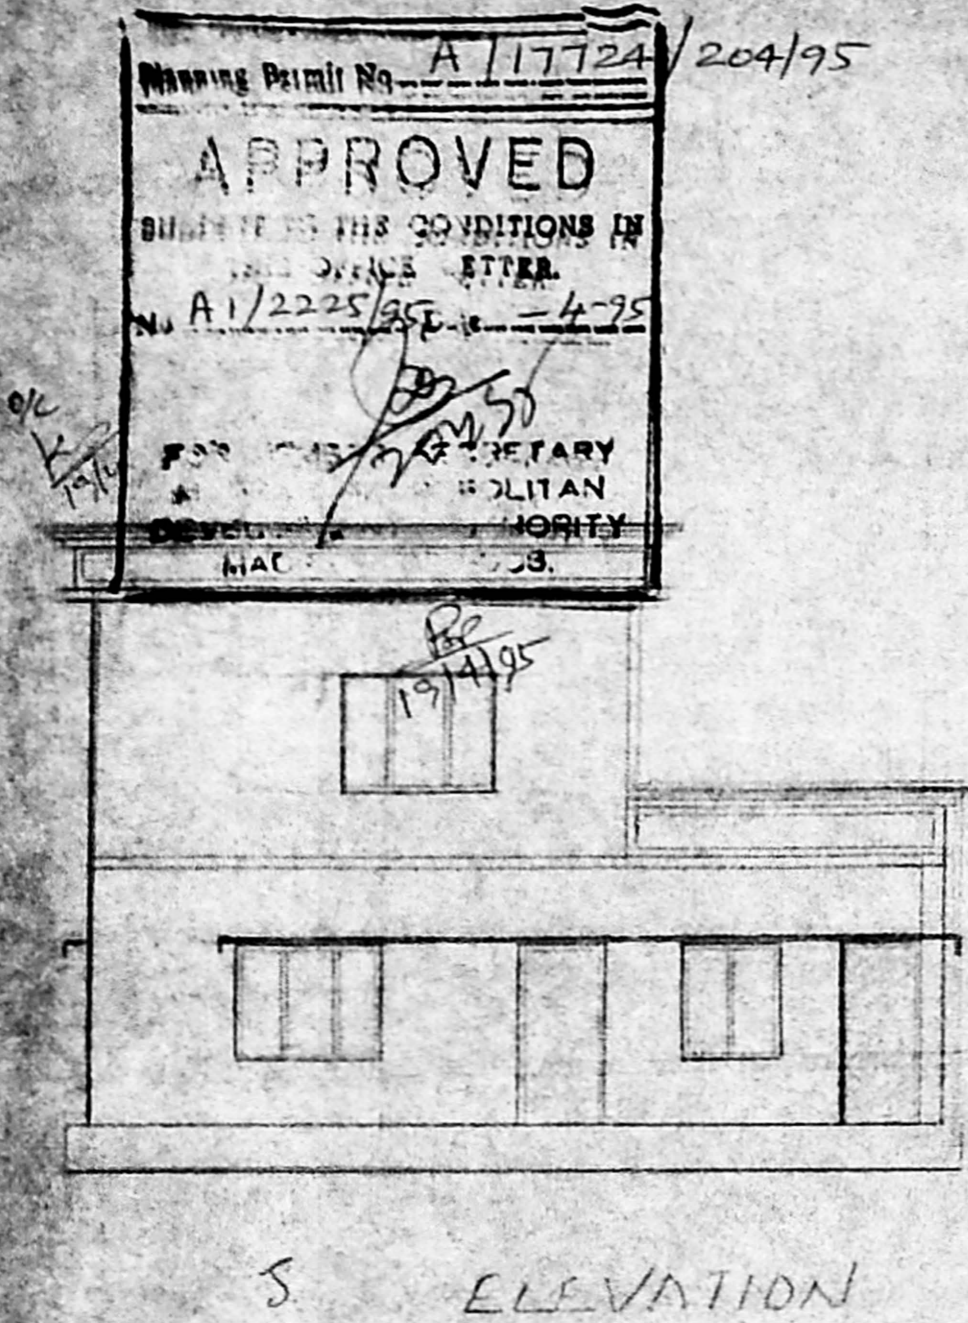
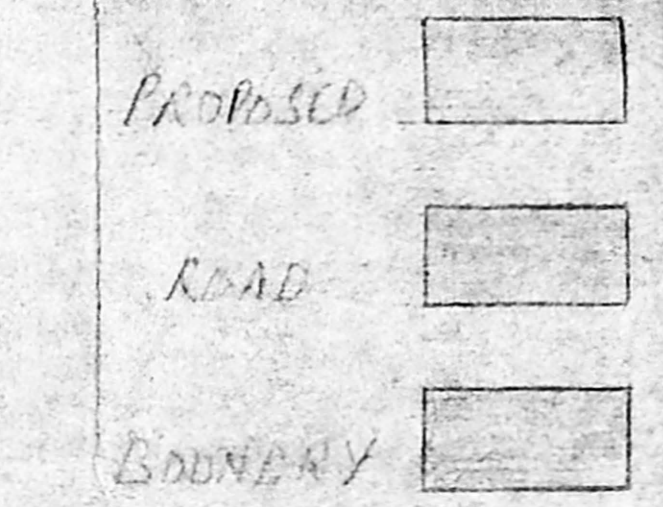
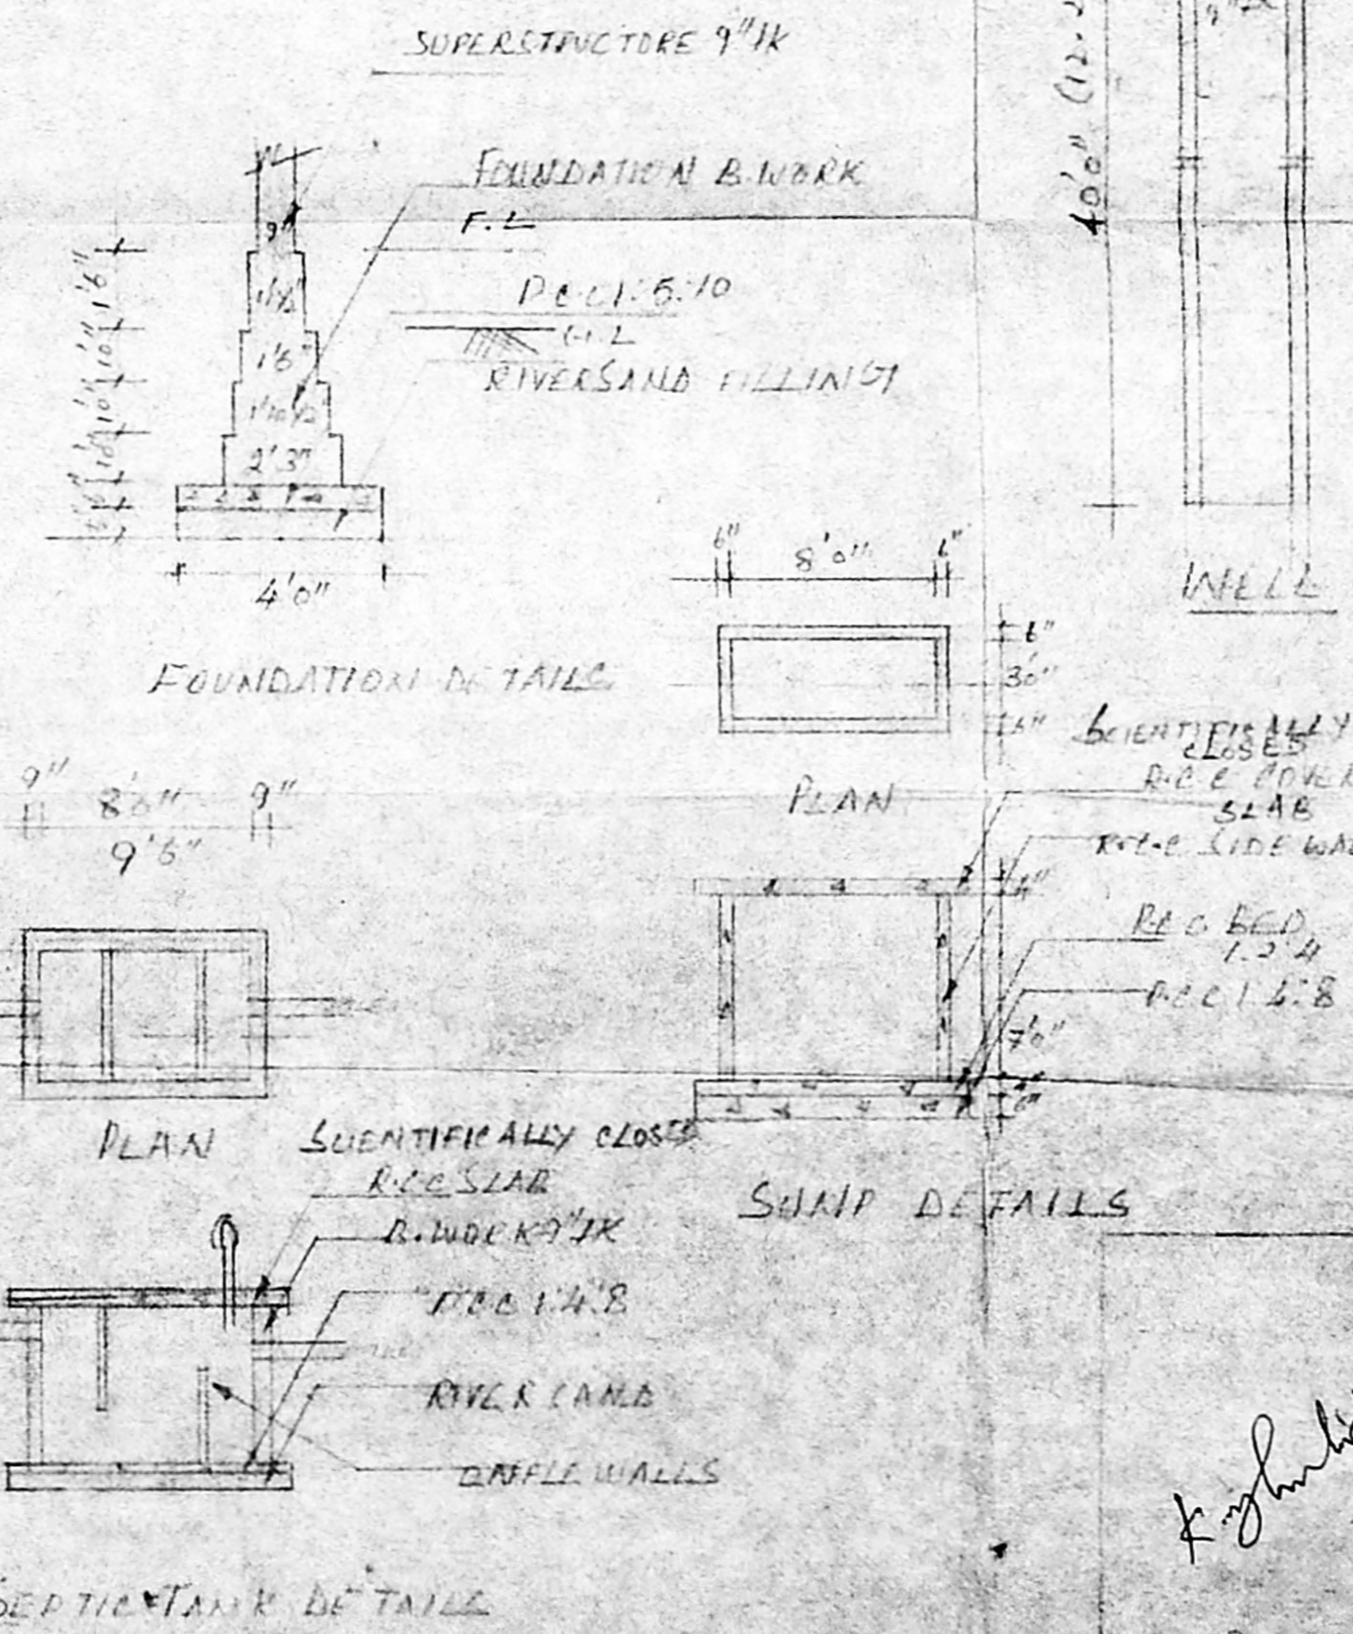


plan showing the proposed building in plot no 11
 visalakshi nagar sn0137 block no 1 ekka tuthangal madras

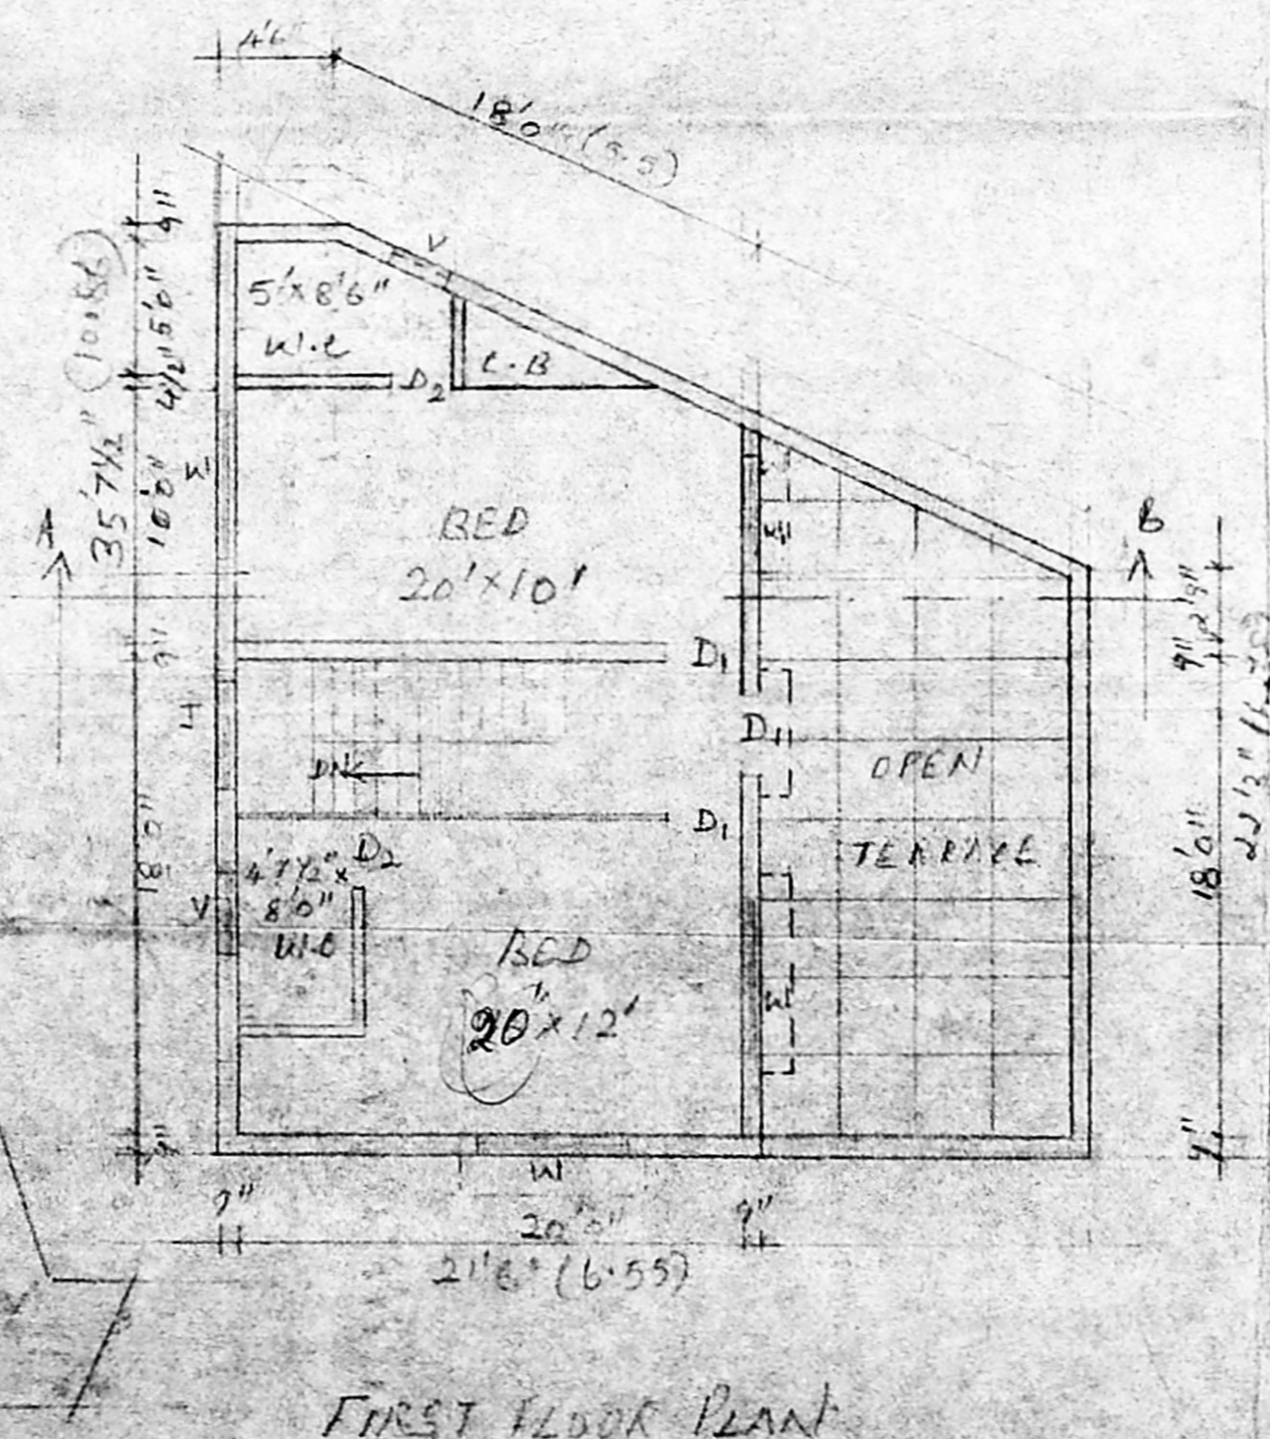

SCALE 1:100

| | | |
|----------------|------------|-----------|
| D | MAIN DOOR | 36" x 70" |
| D ₁ | DOOR | 36" x 70" |
| D ₂ | DOOR | 28" x 70" |
| W | WINDOW | 60" x 46" |
| W ₁ | WINDOW | 40" x 46" |
| V | VENTILATOR | 36" x 16" |
| J | JOLLY REC | 46" x 56" |

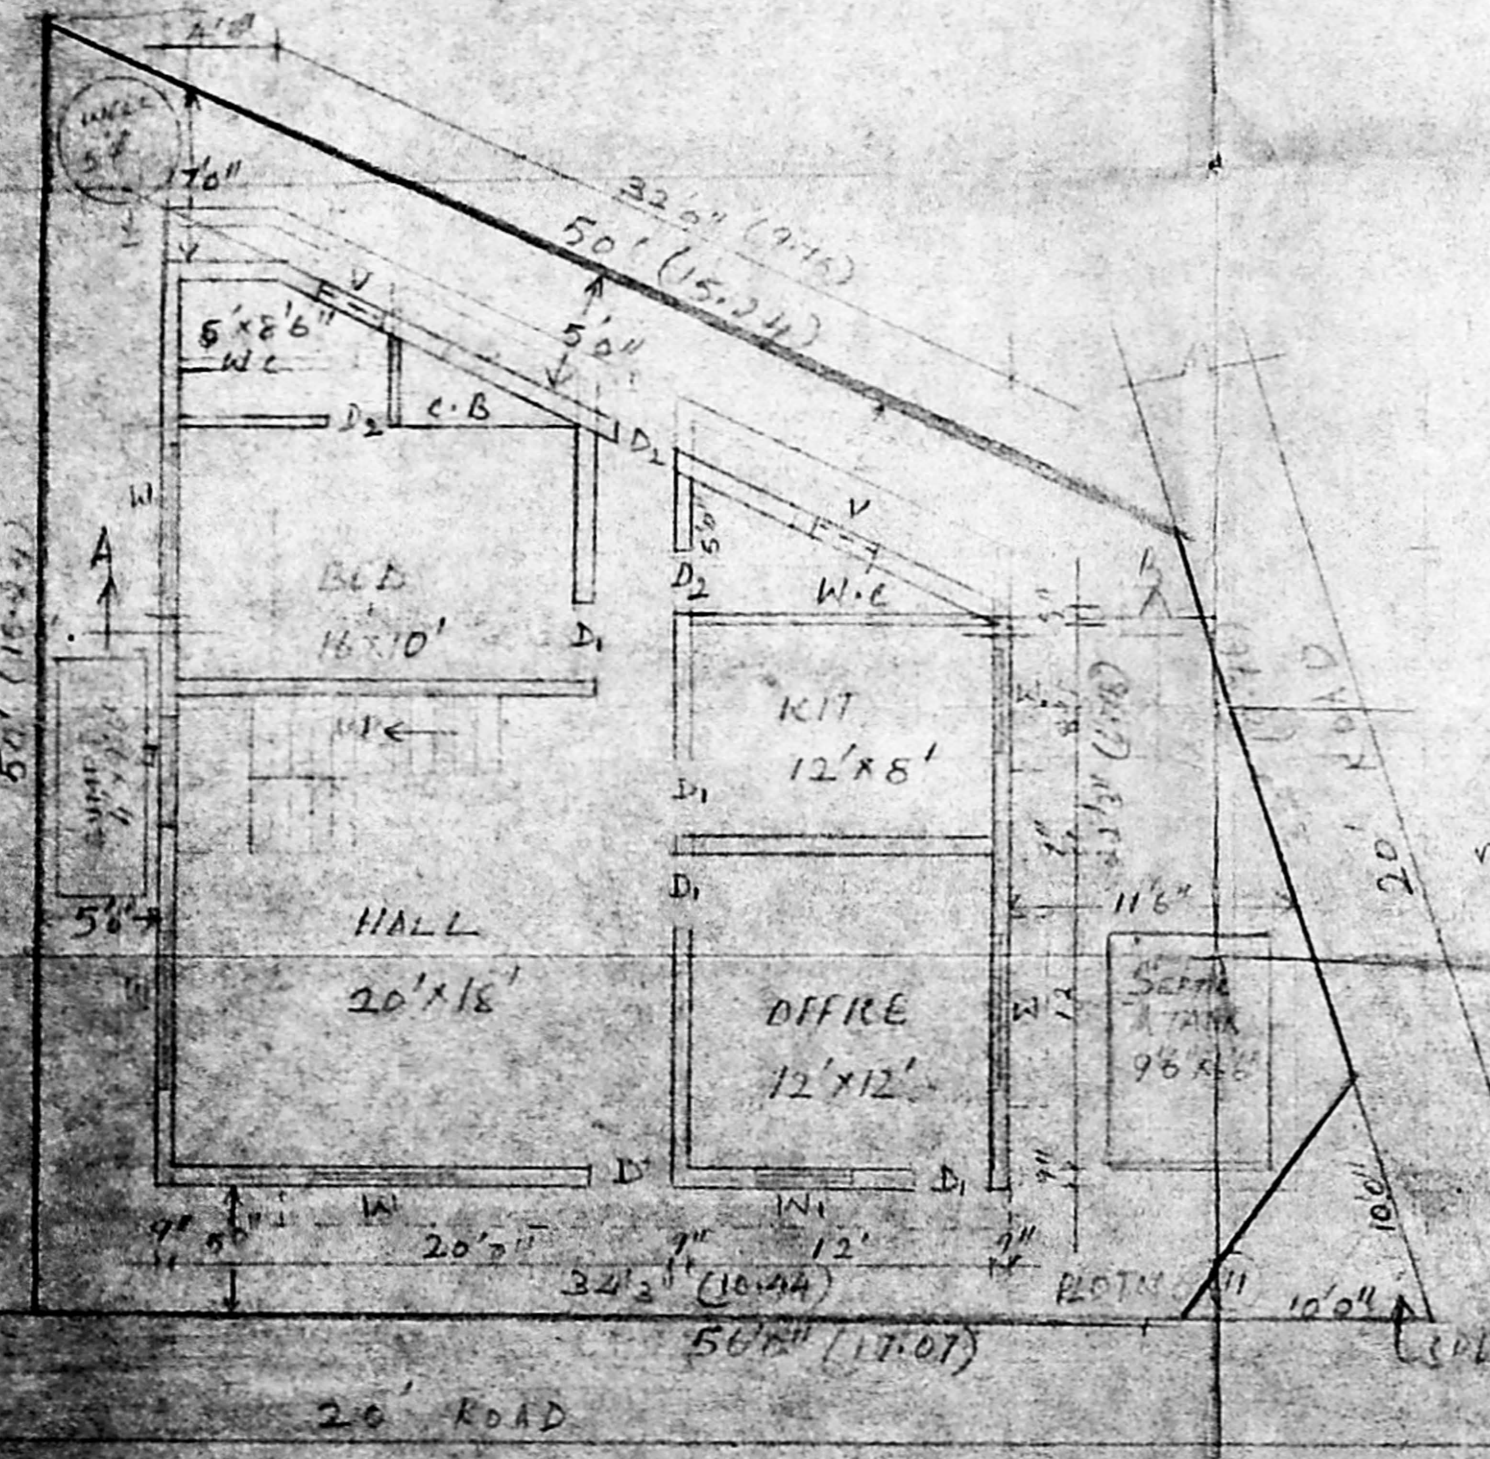

| | |
|-------------|---------------|
| LOT AREA A | 2173.05 sq ft |
| PLINTH AREA | 1016.54 sq ft |
| 1st FLOOR | 703.53 sq ft |
| TOTAL | 1717.53 sq ft |

OWNER
 V. MALAYANNAN B.E.
 Class I Licensed Surveyor No. 347
 No. 10, VISALAKSHI NAGAR
 1st STAGE, JAYAPURANPET
 MADRAS-600 095. TEL: 482610