



ELEVATION

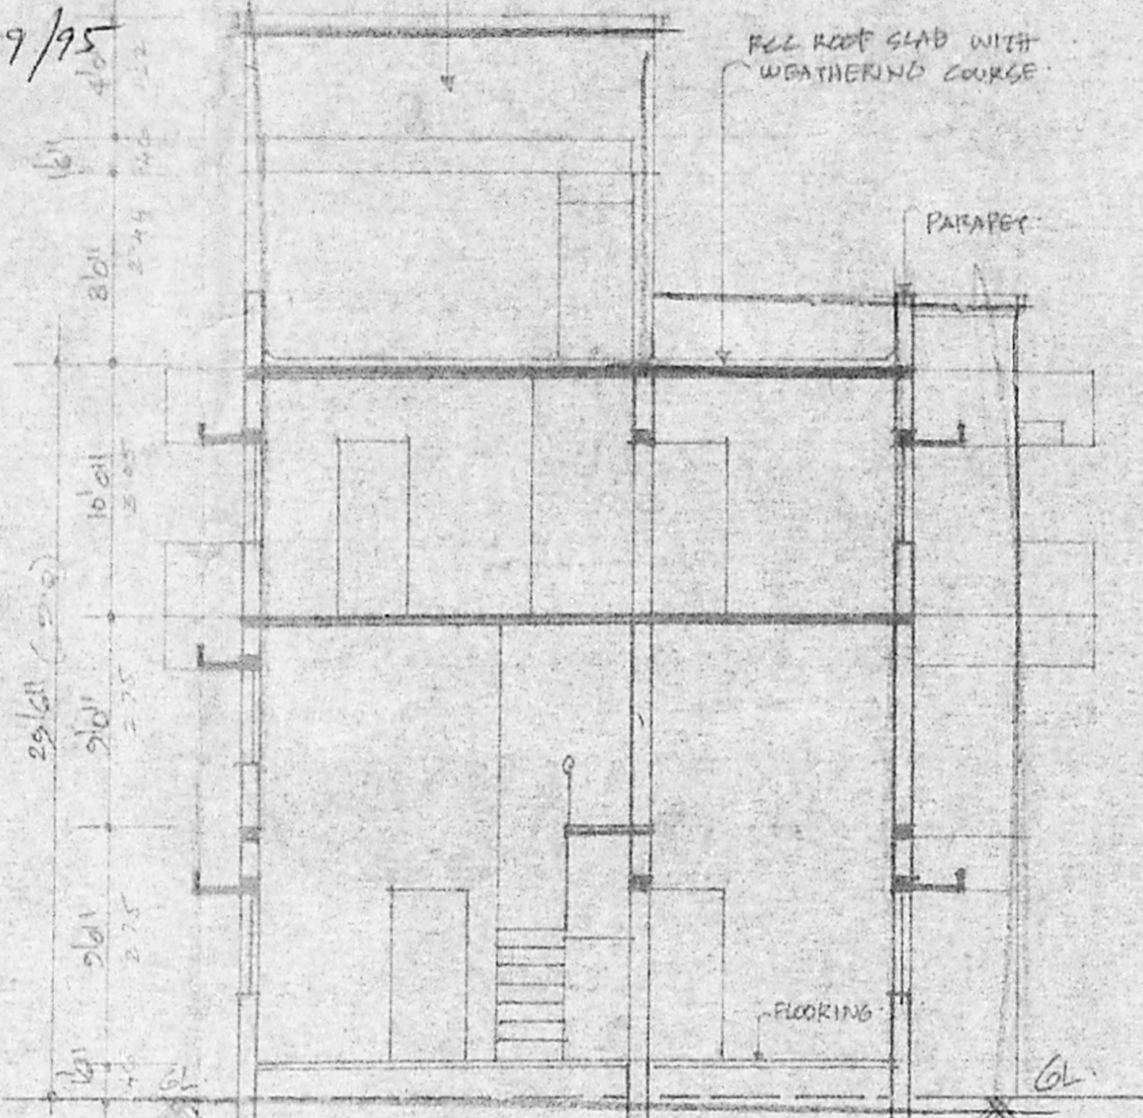

SECTION AT 'A-B'

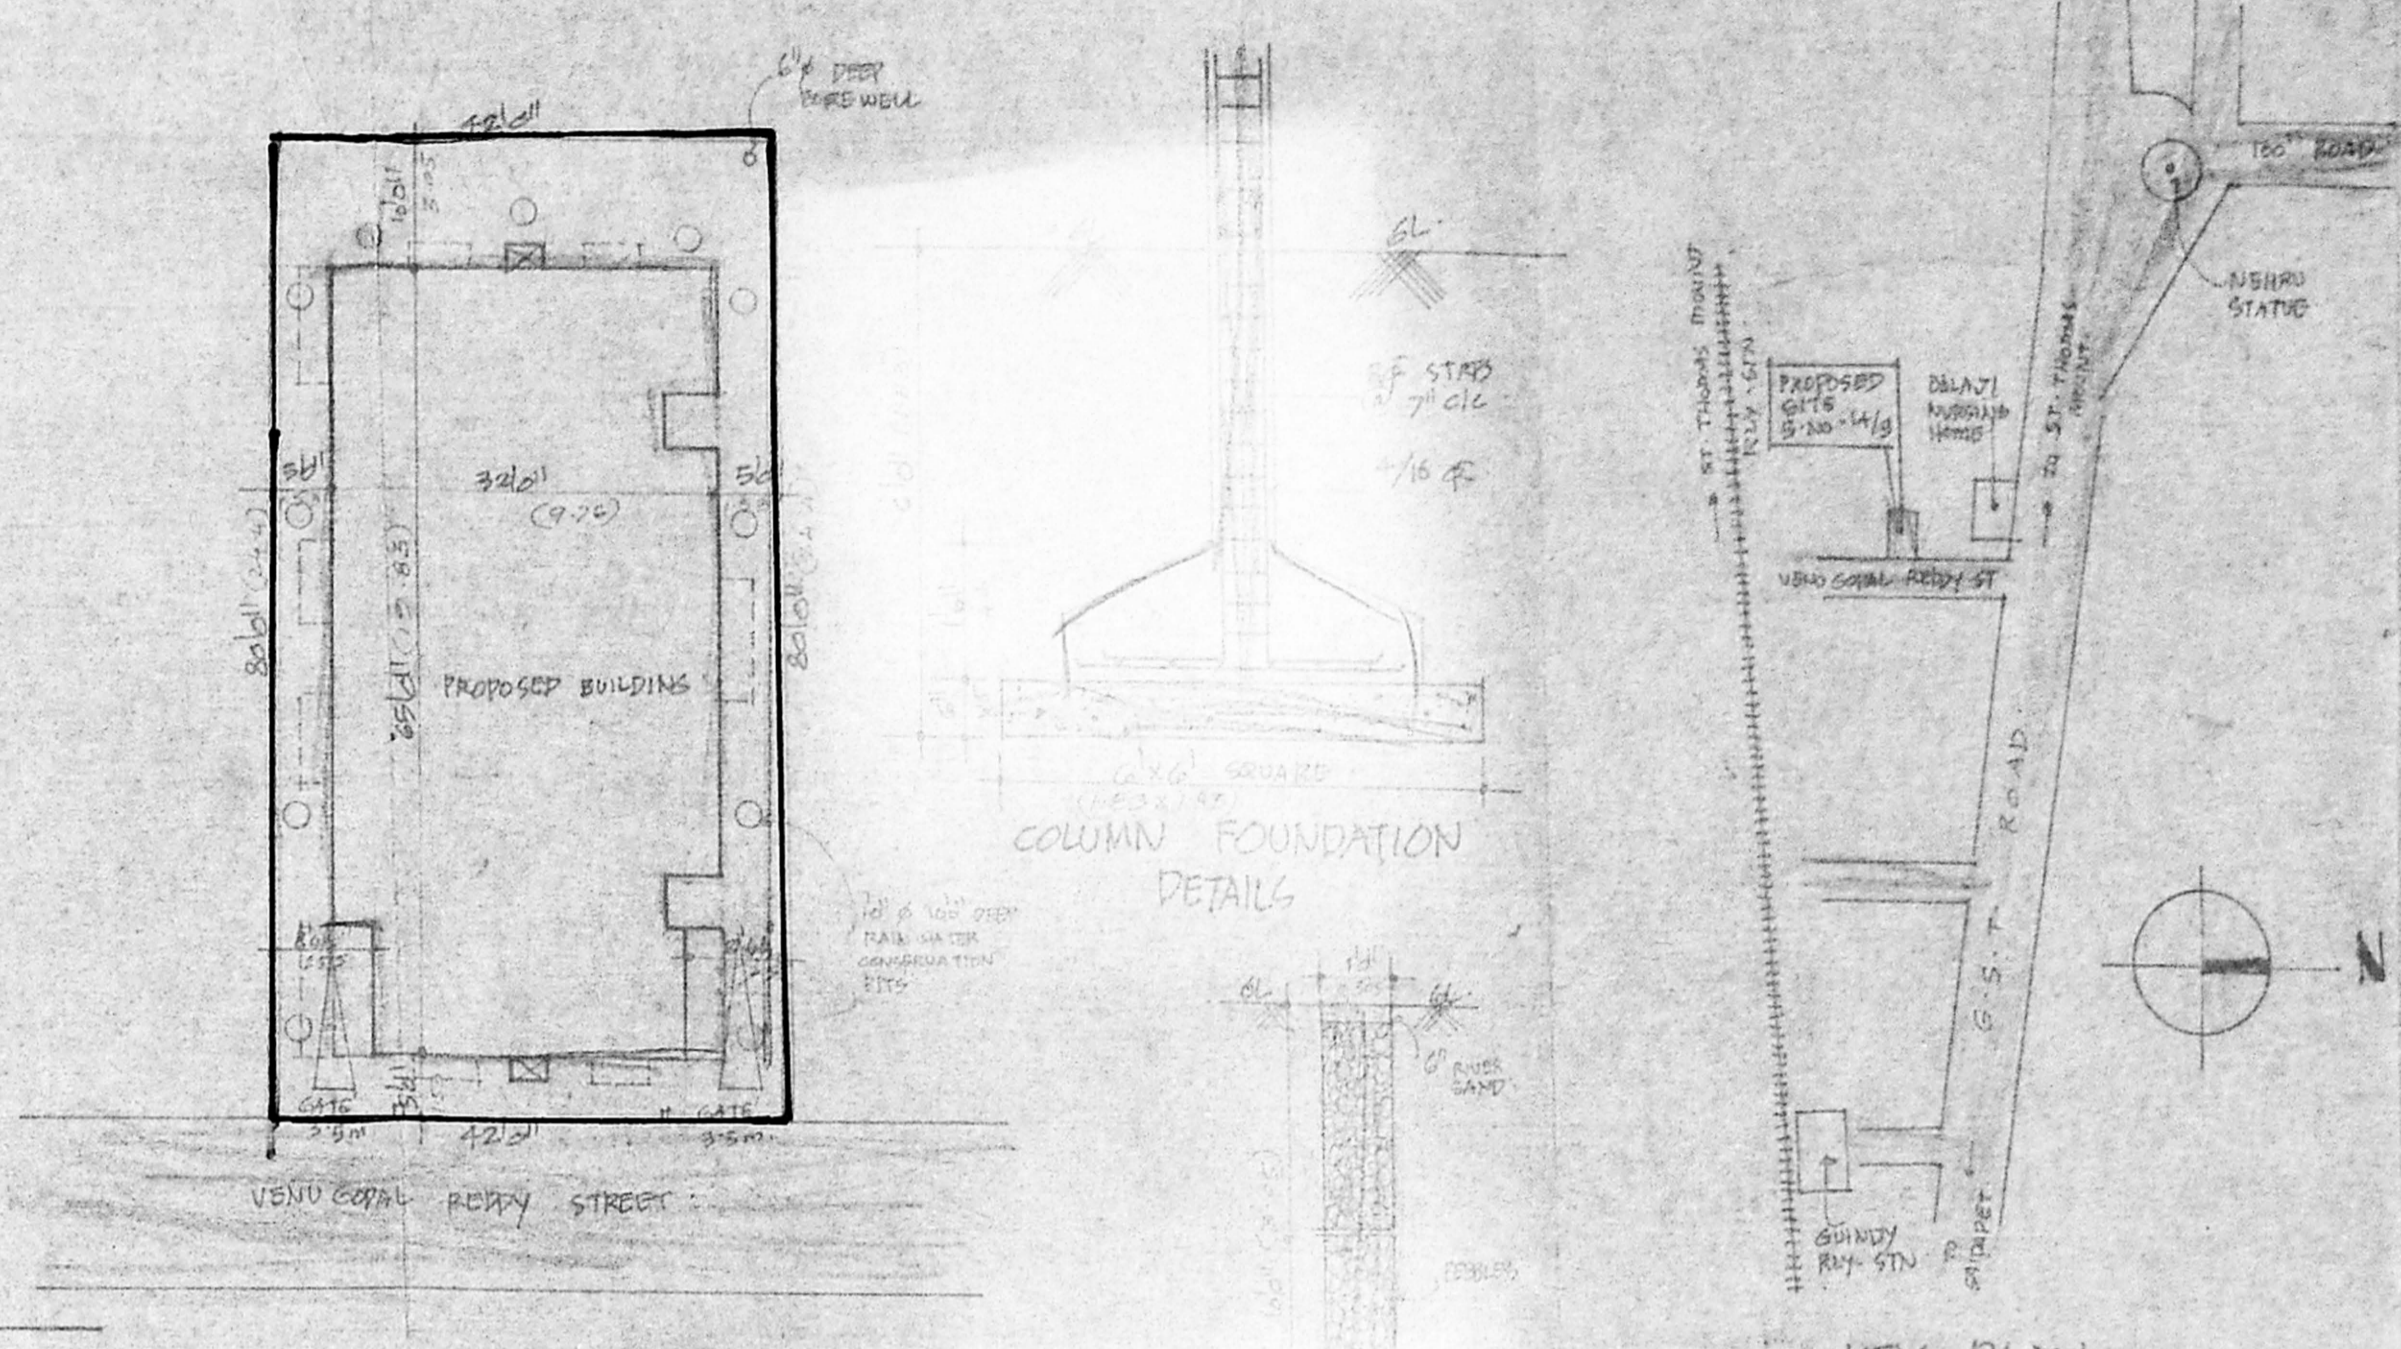

SITE PLAN
SCALE 1/1000

KEY PLAN
NOT TO SCALE

SCHEDULE OF JOINERY

| | | | |
|----|-------------|---|--------------------|
| D1 | DOORS | 3 | 3'0" x 7'0" (WOOD) |
| D2 | " | 3 | 3'0" x 7'0" (WOOD) |
| D3 | " | 3 | 3'0" x 7'0" (WOOD) |
| W1 | WINDOWS | 4 | 4'0" x 4'0" (WOOD) |
| W2 | " | 3 | 3'0" x 4'0" (WOOD) |
| W3 | " | 4 | 4'0" x 3'0" (WOOD) |
| W4 | " | 3 | 3'0" x 3'0" (WOOD) |
| V1 | VENTILATORS | 3 | 3'0" x 1'0" (WOOD) |
| J | ROOF JAILS | 1 | 1'0" x 1'0" (WOOD) |

Final Survey Plan No. 11/155

AREA DETAILS

| | |
|----------------------|---------------------|
| TOTAL PLOT AREA | 3227 m ² |
| GROUND FLOOR AREA | 189 m ² |
| MEZZANINE FLOOR AREA | 24 m ² |
| FIRST FLOOR AREA | 202 m ² |
| TOTAL PLINTH AREA | 415 m ² |
| FBI 1:42 | |
| COVERED 40.5% | |

COLOUR INDEX

PROPOSALS =


ROADS =

BOUNDARY =


PLAN SHOWING THE PROPOSED RESIDENTIAL BUILDING IN S.NO. 14/3 VENU REDDY STREET, ALANDUR VILLAGE, SAIDAPET TALUK, CHENGALPATTU DISTRICT.

SCALE 1" TO 80'


R. Anjanelli
SIGNATURE OF OWNER

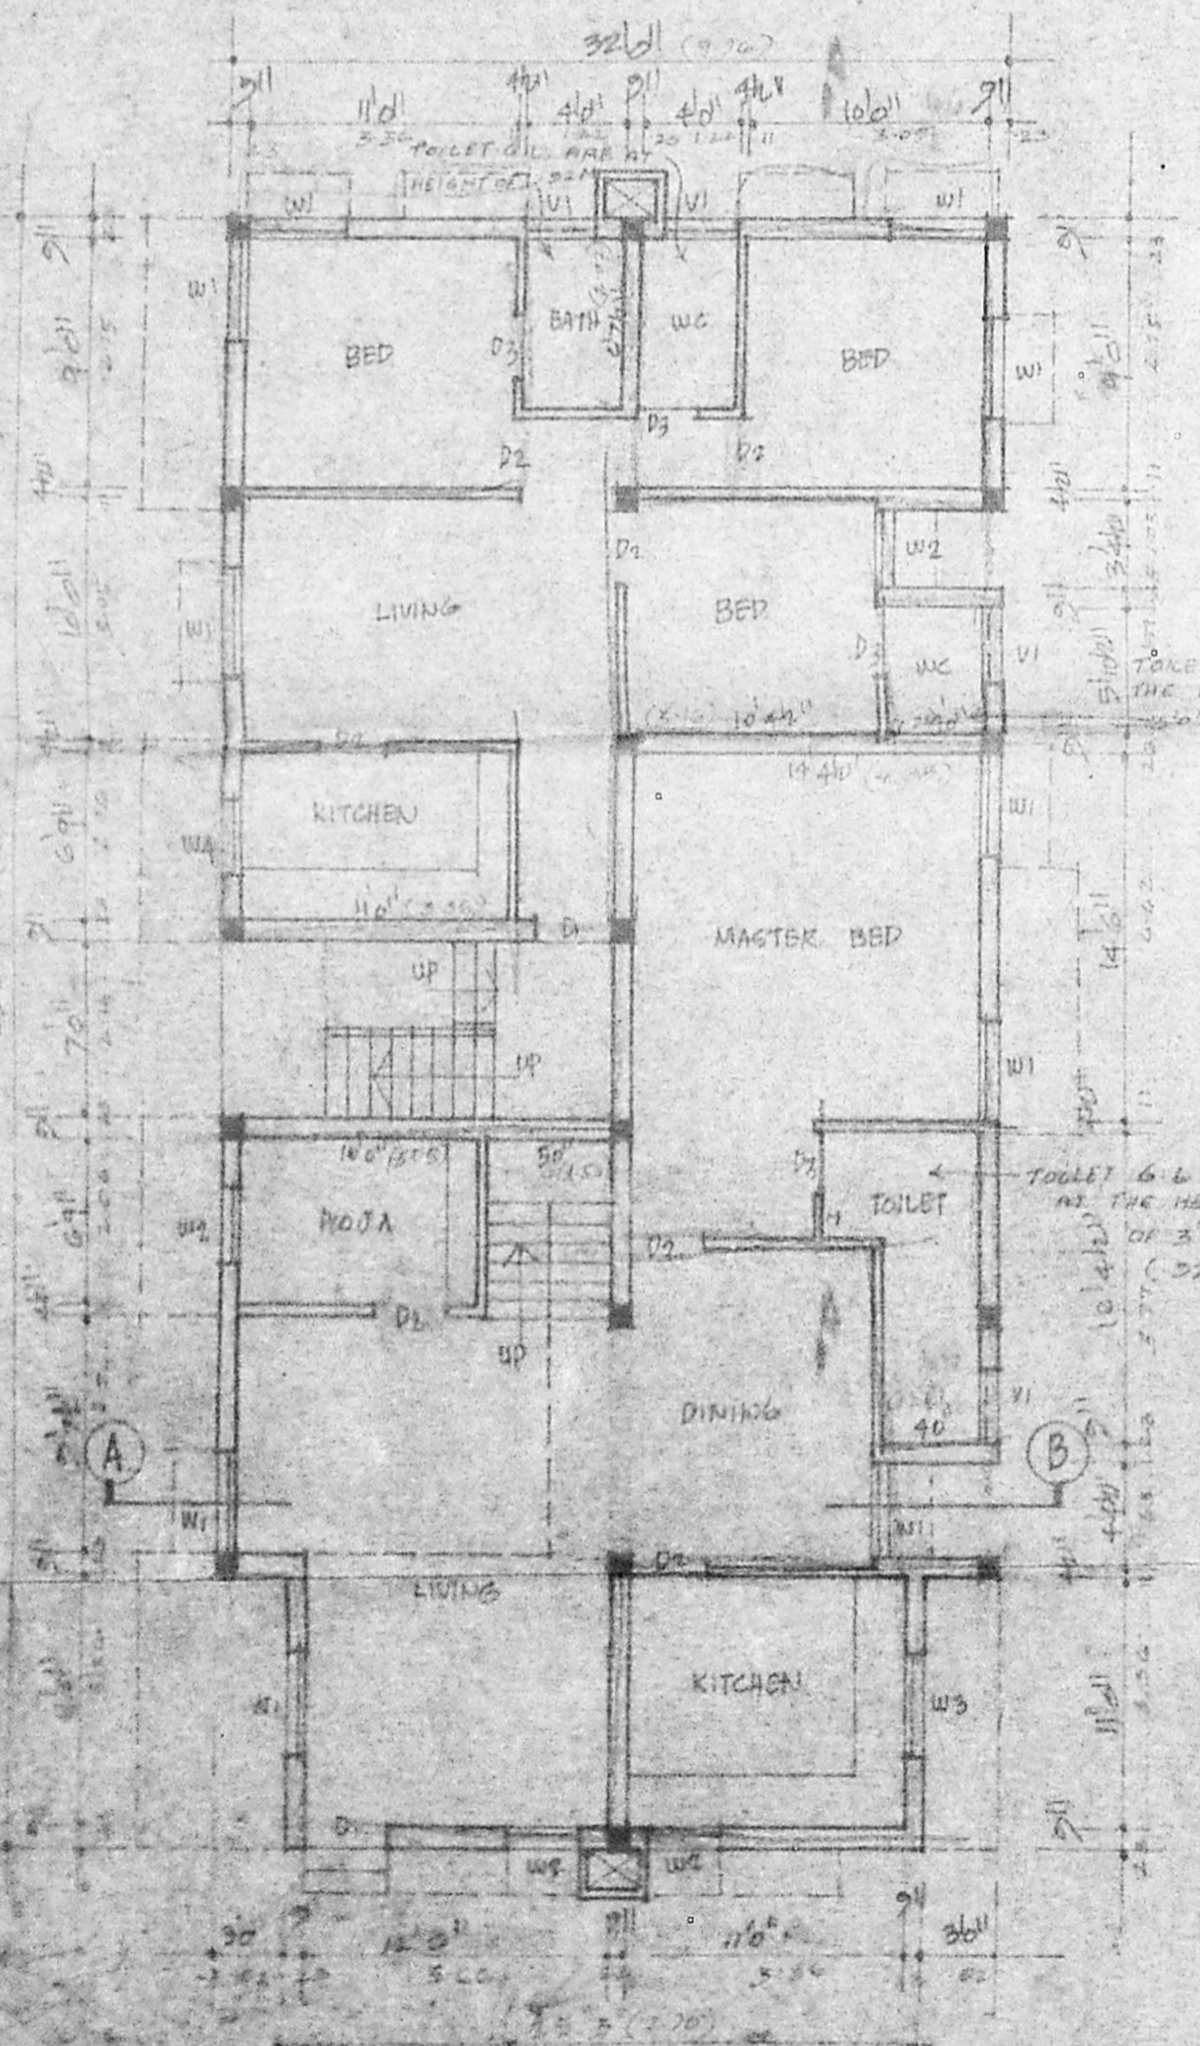


GROUND FLOOR PLAN

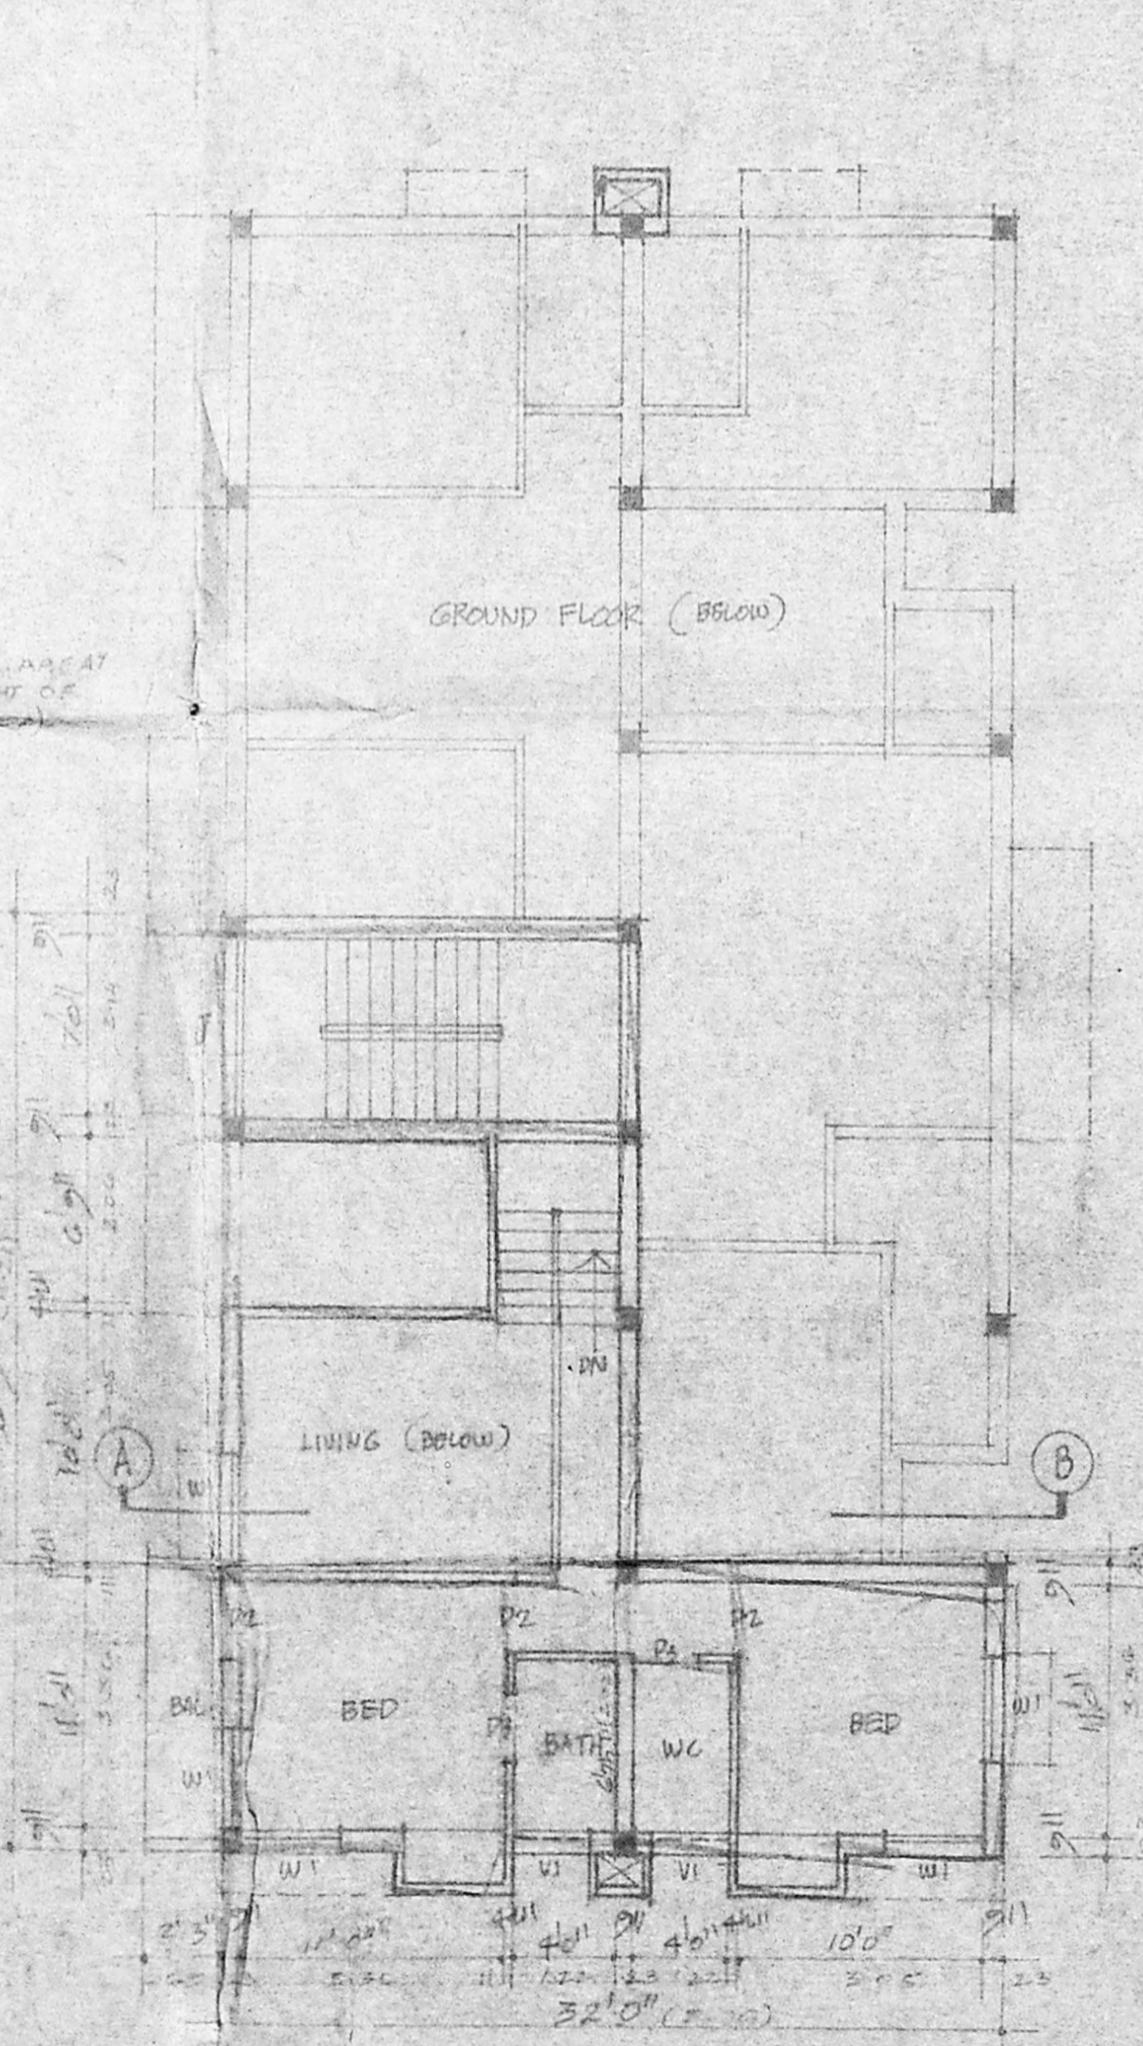

MEZZANINE FLOOR PLAN

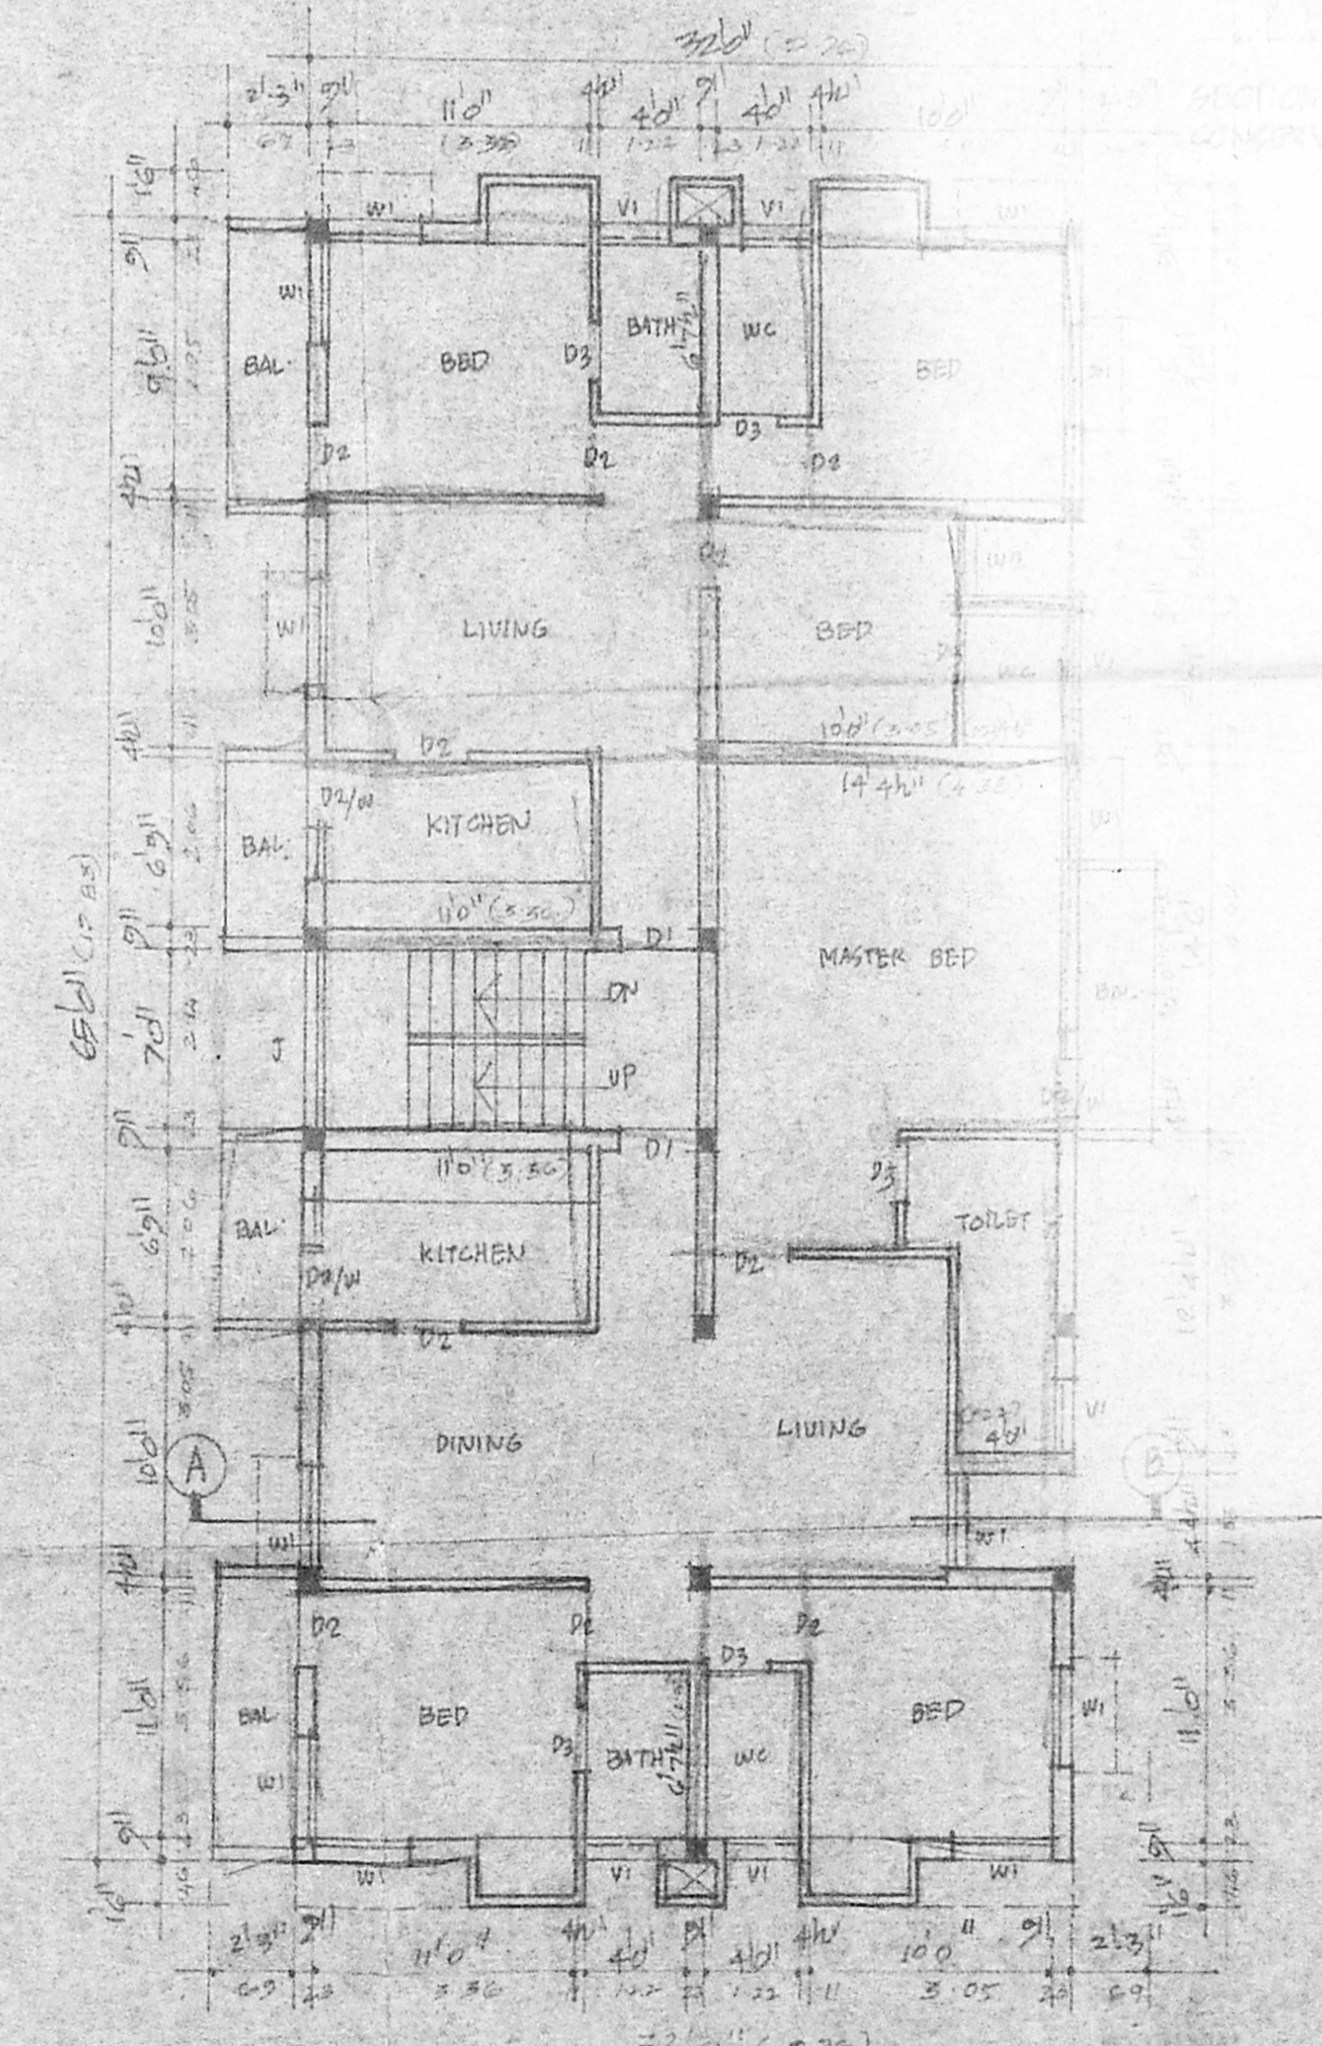

FIRST FLOOR PLAN

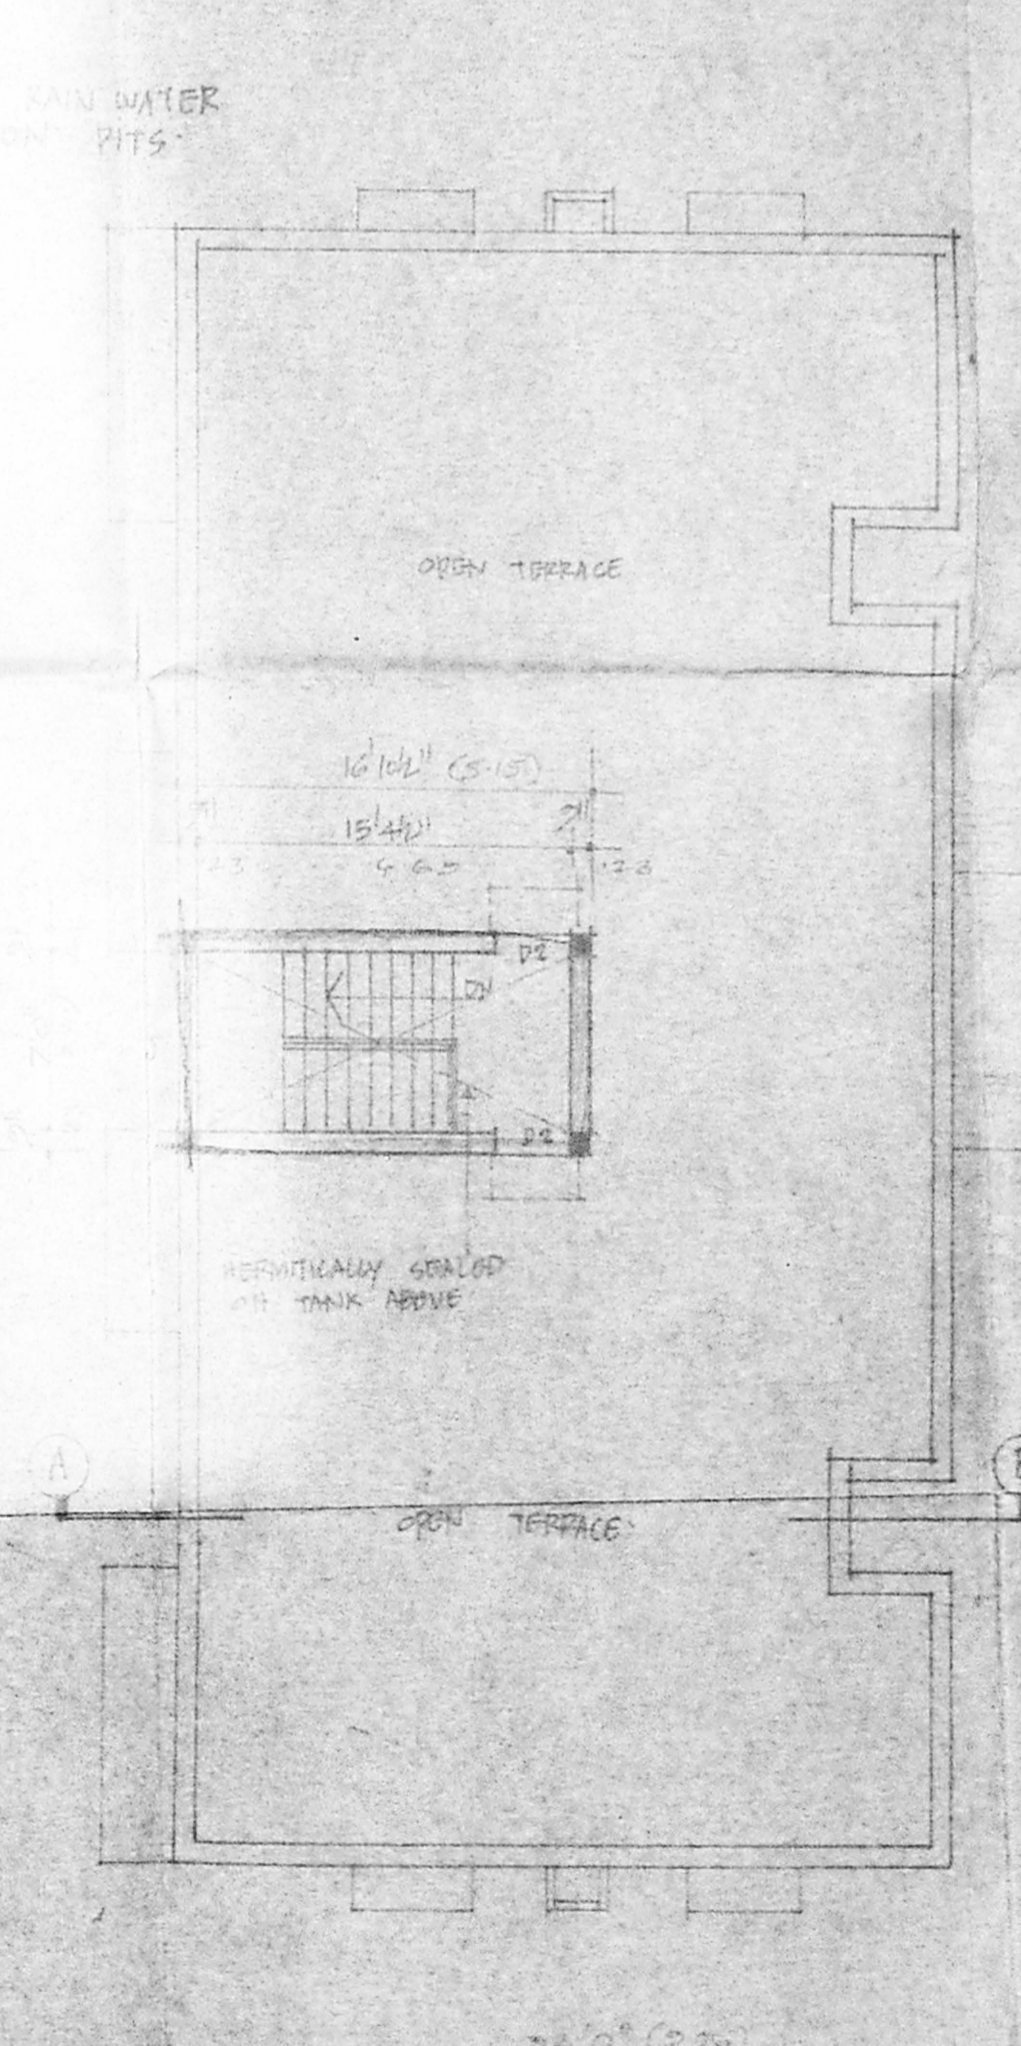

TERRACE PLAN

[Signature]
R. G. KRISHNAMURTHY RAO
CIVIL ENGINEER
CLASS I LICENSED SURVEYOR NO. 370
CORPORATION OF MADRAS
C-10, SAITH AVENUE
11/2, LAKE VIEW ROAD, MADRAS-600037
LICENSED SURVEYOR