



*Residential plan*

PLAN SHOWING THE SUB-DIVISION OF PLOT No:12 AND PROPOSED RESIDENTIAL BUILDING IN PLOT No:12 WEST, S.No:118/3, 118/5 & 118/6A IN ERNAVOOR VILLAGE, THIRUVOTTRIYUR MUNICIPALITY, CHENGULPET M.G.R. DISTRICT.  
SCALE 1 INCH = 8 FEET (1:100)

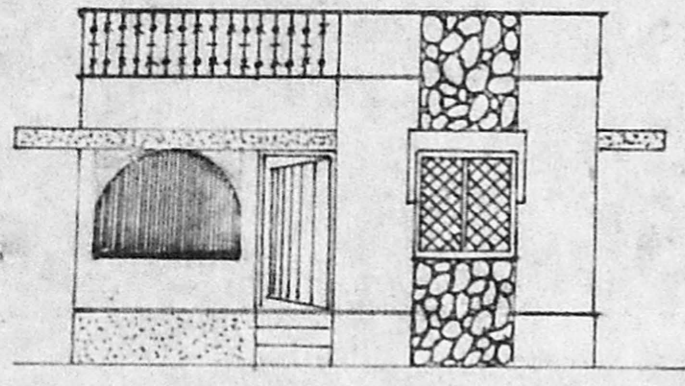


ELEVATION.


Planning Permit No.                       
**APPROVED**  
SUBJECT TO THE CONDITIONS IN THIS OFFICE LETTER.  
No. A/2409/95 Date 24-4-95  
FOR MEMBER SECRETARY  
MADRAS METROPOLITAN DEVELOPMENT AUTHORITY,  
MADRAS - 600 008.

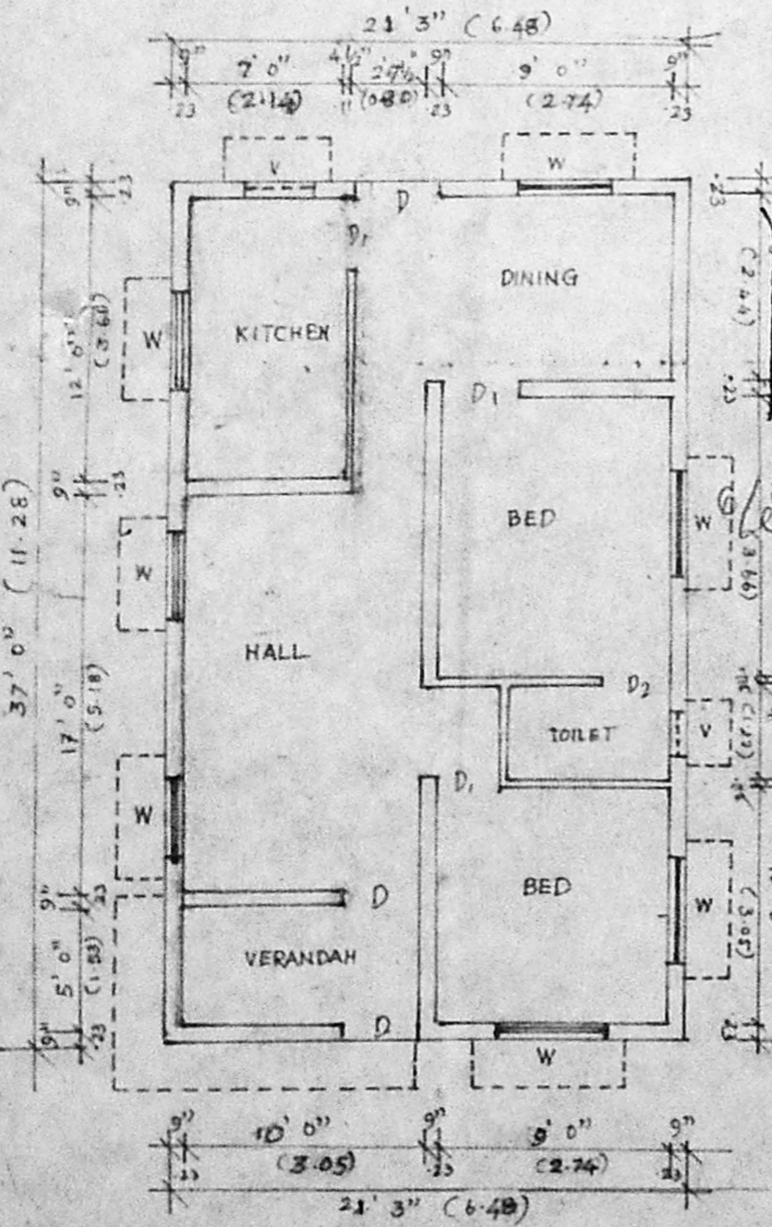


PLAN.

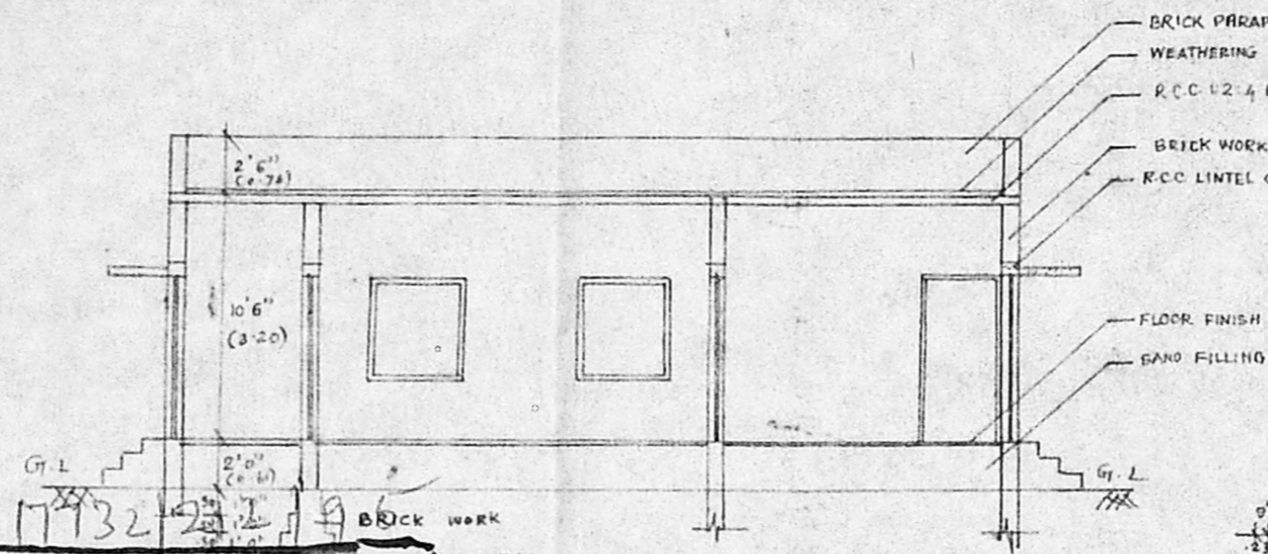


SECTION ON A-A'

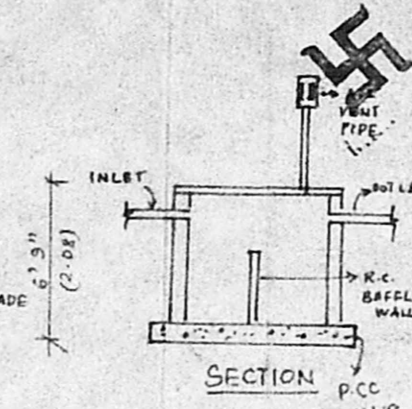


SECTION P.C.C. 1:4:8

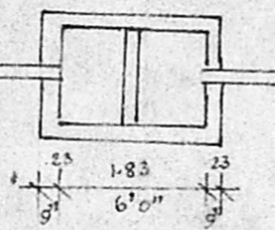


PLAN SEPTIC TANK.

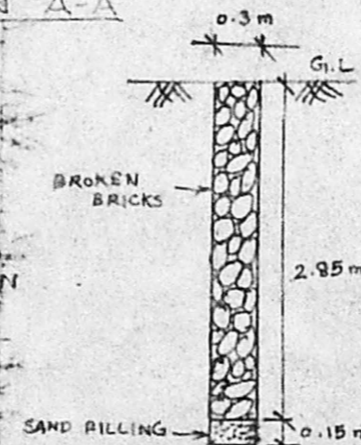


CROSS SECTION CONSERVATION OF RAIN WATER

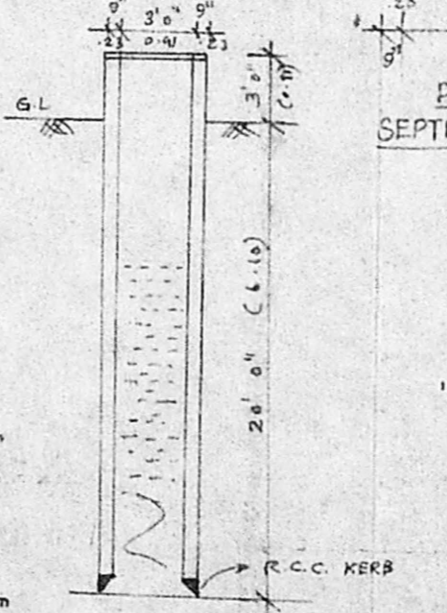

CROSS SECTION OF WELL.

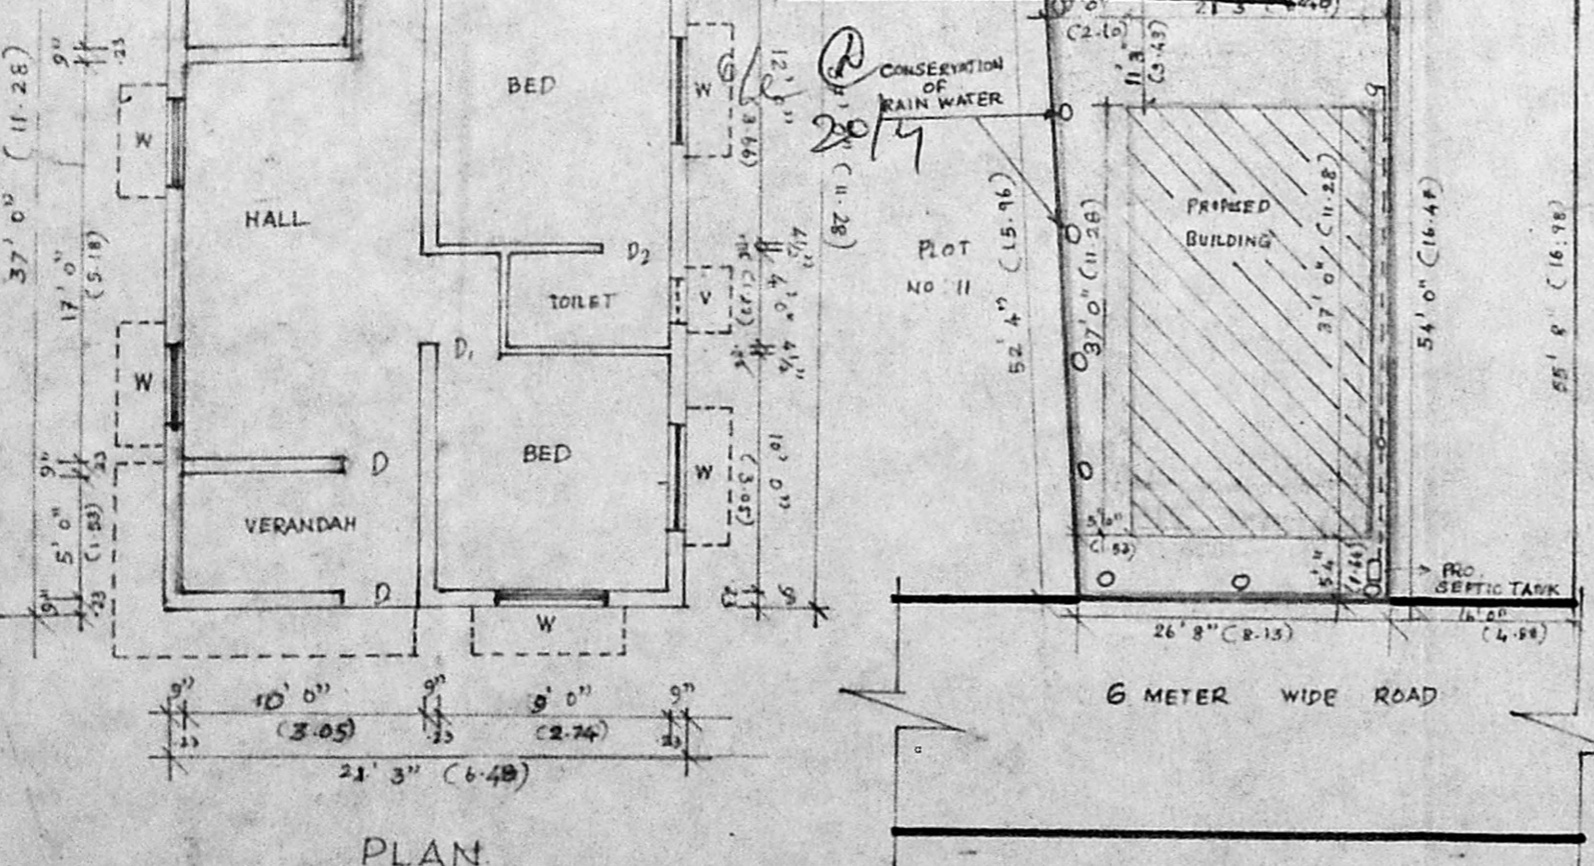

SITE PLAN  
SCALE 1 INCH = 16 FEET

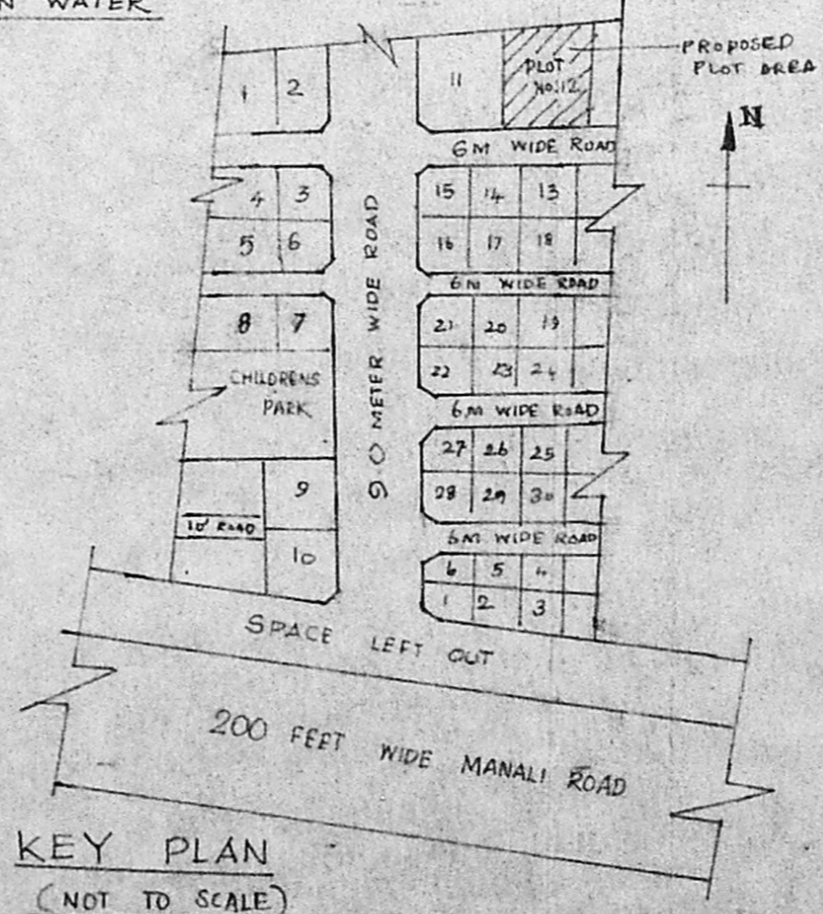

KEY PLAN  
(NOT TO SCALE)

- JOINERY DETAILS.
- D- DOOR-3'3"x7'0"-1.00x2.13
  - D<sub>1</sub>- DOOR-3'0"x7'0"-0.91x2.13
  - D<sub>2</sub>- DOOR-2'6"x6'6"-0.76x1.98
  - W- WINDOW-3'0"x4'6"-0.91x1.37
  - W<sub>1</sub>- WINDOW-4'6"x4'6"-1.37x1.37
  - V- VENTILATOR-3'0"x2'6"x0.91x0.76

AREA DETAILS  
PLOT AREA - 1502.05 Sq. ft.  
139.69 M<sup>2</sup>  
PLINTH AREA - 786.25 Sq. ft.  
73.09 M<sup>2</sup>

REFERENCE  
PROPOSED   
ROAD   
SITE BOUNDARY

OWNER:  
*Daniel J.*

LICENSED SURVEYOR  
*S. Murali.*  
Licensed Surveyor  
Thiruvottiyur Municipality  
Madhavaram Municipality  
Off. 88, T. H. Rd. Ms-19.  
Resi 6-D, Am garden 1st. St.  
Thiruvottiyur, Madras-19