




FRONT ELEVATION

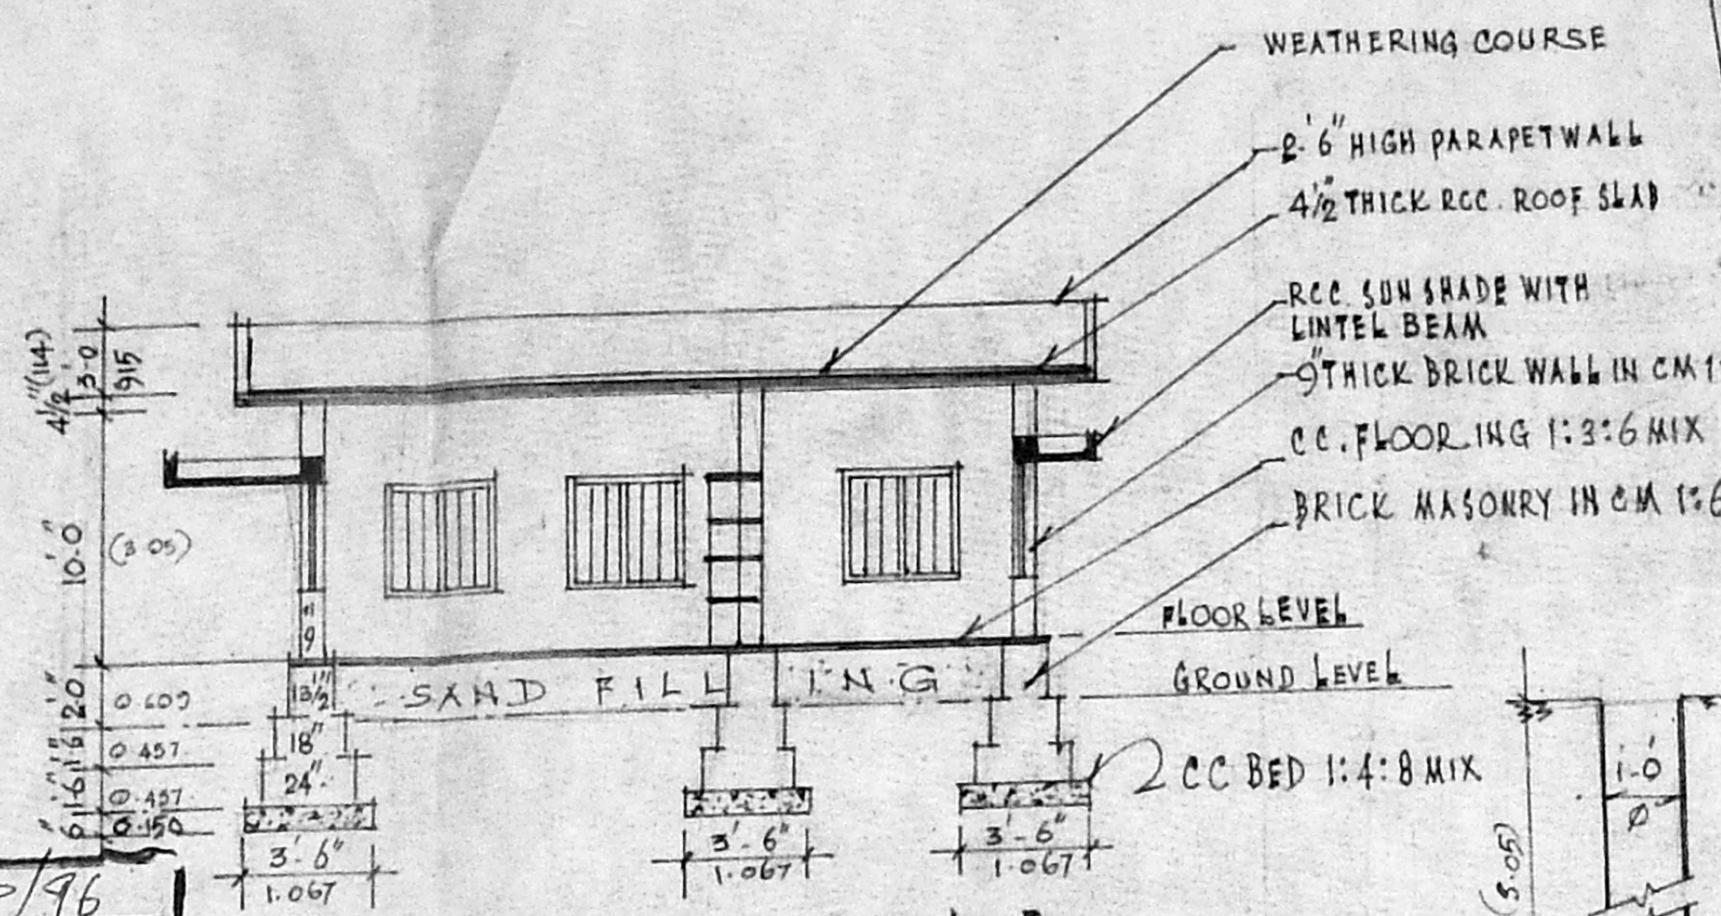

SECTION ON A-B

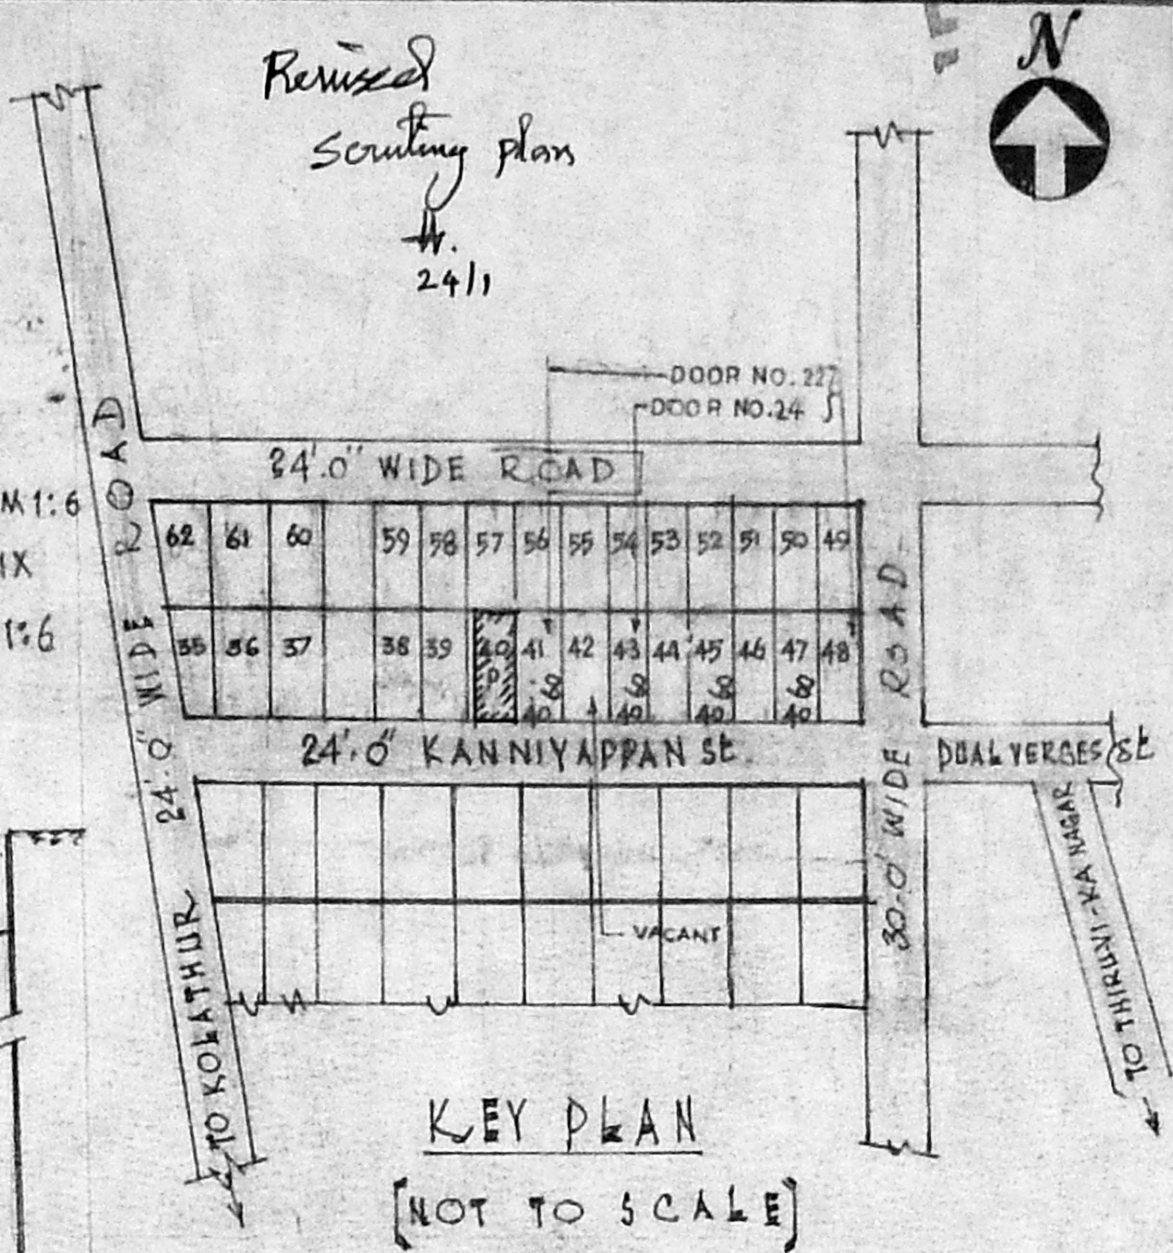


KEY PLAN
(NOT TO SCALE)

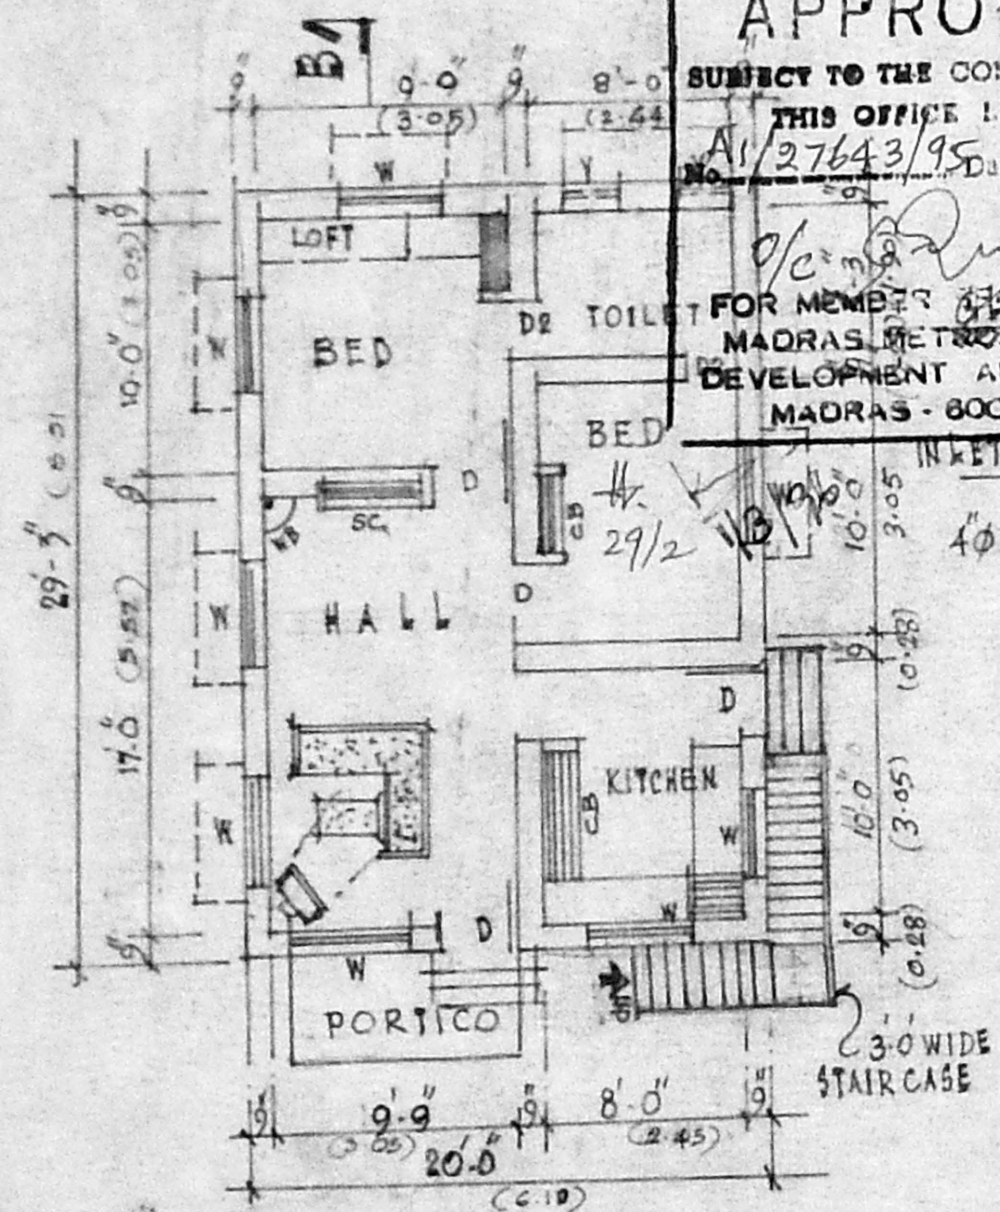


GROUND FLOOR PLAN

A/20194/82/96
 Planning Permit No.
APPROVED
 SUBJECT TO THE CONDITIONS IN
 THIS OFFICE LETTER.
 No. A/27643/95 Date: 3.9.96
 FOR MEMBER SECRETARY
 MADRAS METROPOLITAN
 DEVELOPMENT AUTHORITY
 MADRAS - 600 008

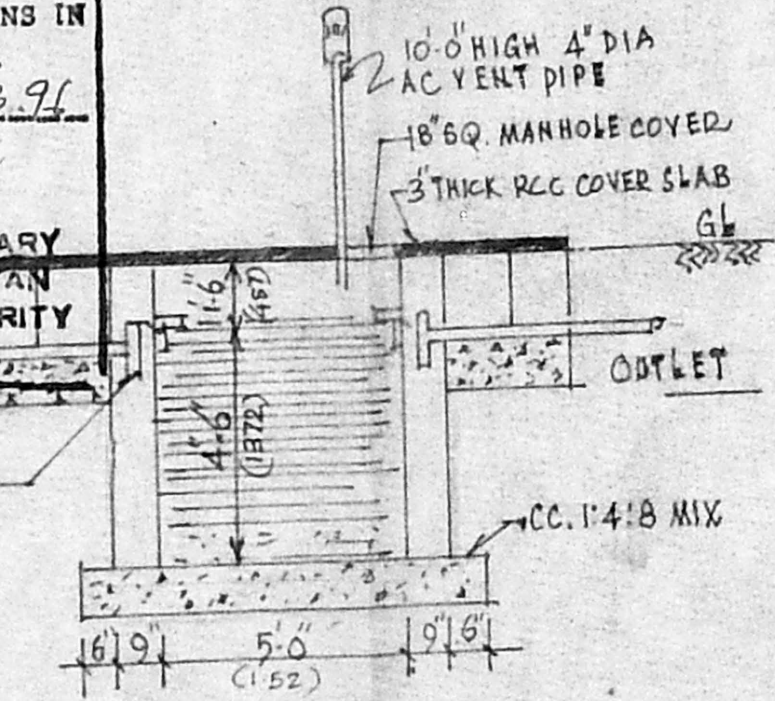

DETAILS OF SEPTIC TANK

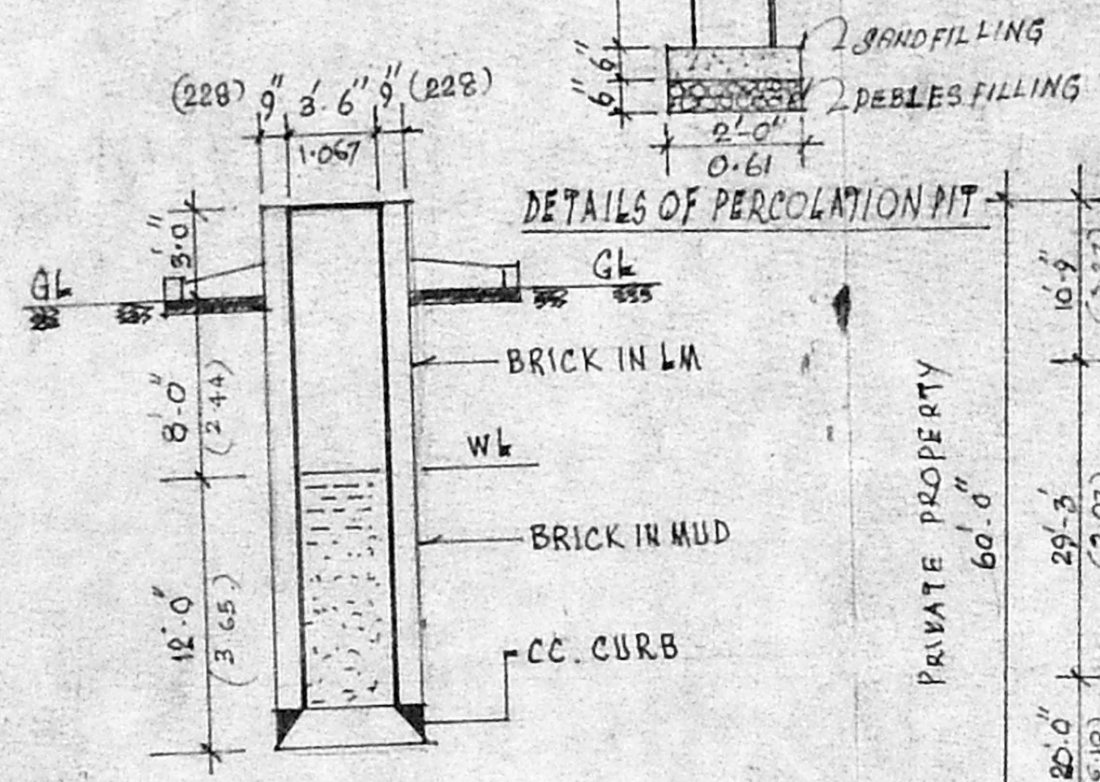

SECTION OF WELL

NOTE: WELL & OVERHEAD TANK WILL BE
 1. COVERED AIR TIGHT TO AVOID MOSQUITO BREEDING.
 2. SEPTIC TANK WILL BE COVERED/SEALED SCIENTIFICALLY

- PROPOSALS ARE SHOWN IN RED
- ROADS ARE SHOWN IN GREEN
- BOUNDARY OF THE PLOT SHOWN IN BLACK

SCHEDULE JOINERY

D TEAK WOOD DOOR	3'-6" x 6'-6"
D TEAK WOOD DOOR	3'-6" x 6'-6"
D2 COUNTRY WOOD DOOR	2'-6" x 6'-0"
W. GRILL WINDOW	4'-6" x 5'-6"
V VENTILATOR	2'-0" x 1'-6"
CB CUB BOARD	3'-0" x 6'-0"
SC. SHOW CASE	5'-0" x 4'-0"
CB CUB BOARD IN KITCHEN	5'-0" x 6'-0"

PLAN SHOWING THE PROPOSED
 BUILDING CONSTRUCTION OF
 Smt. GITANANDAKUMAR IN PLOT
 NO. 40 (PART) BLOCK NO. 1
 T.S. NO. 366/12 MADRAS DIVISION-41
 VETTRINAGAR EXTENSION
 SEMBIDIUM MADRAS-12

SITE AREA: 1800 SQ. FE.
 PLINTH AREA: 592 SQ. FE.
 PLOT COVERAGE: 0.328
 FSI: 3.0

SCALE: 1 INCH = 8 FEET

Signature of Owner
 Gita Nandakumar

Signature of Surveyor
K. SANTHANAM
 LICENSED SURVEYOR,
 (CLASS I REGN. NO. 113)
 CORPORATION OF MADRAS
 Plot No. 93, Mahalakshmi Nagar,
 DAMBAKKAM, MADRAS-600 088
 LICENSED SURVEYOR