

SCHEDULE OF JOINERY A/1280/95

D DOOR	3'-3" x 7'-0"	1-01 x 2-12	①
D1 DOOR	3'-0" x 7'-0"	0-91 x 2-12	
D2 DOOR	2'-6" x 7'-0"	0-76 x 2-12	20/2
W WINDOW	4'-6" x 4'-6"	1-37 x 1-37	
W1 WINDOW	3'-0" x 4'-6"	0-91 x 1-37	
Y VENTILATOR	2'-0" x 2'-0"	0-61 x 0-61	
J JALY	3'-0" x 4'-0"	0-91 x 1-22	

SPECIFICATIONS

RCC ROOF SLAB 1:2:4, 4 1/2" THK.  
 FOUNDATION IN PCC 1:4:8  
 WEATHERING COURSE IN CM 1:3  
 BRICK PARAPET WALL IN CM 1:3  
 BRICK WORK IN CM 1:5  
 PLASTERING IN CM 1:3  
 RCC LINTELS & SUNSHADES PROVIDED

PLAN SHOWING THE PROPOSED ADDITION TO THE EXISTING BUILDING AT DOOR NO. 4 OF DURAISWAMY COLONY, S.N. 179 OF VILLAGE NO. 107, ARUMBAKKAM, MADRAS 29, DIVISION N-75






SCALE : 1" = 8'-0" (1:100)  
 PREVIOUS PLAN SANCTIONED IN P.P. NO. 986/81 DT. 18-12-81

COLOUR INDEX

EXISTING	
PROPOSED	
PLOT BOUNDARY	
ROAD	

AREA STATEMENT

	SQ. FT.	SQ. M.
PLOT AREA	2577.38	239.44
EXISTING GROUND FLOOR	999.19	92.82
EXISTING FIRST FLOOR	999.17	92.82
TOTAL EXISTING FLOOR	1998.38	185.64
PROPOSED FIRST FLOOR	580.38	53.92
TOTAL FLOOR (PRO. + EXG)	2578.76	239.56
PLOT COVERAGE	39%	
F.S.I.	1.00	

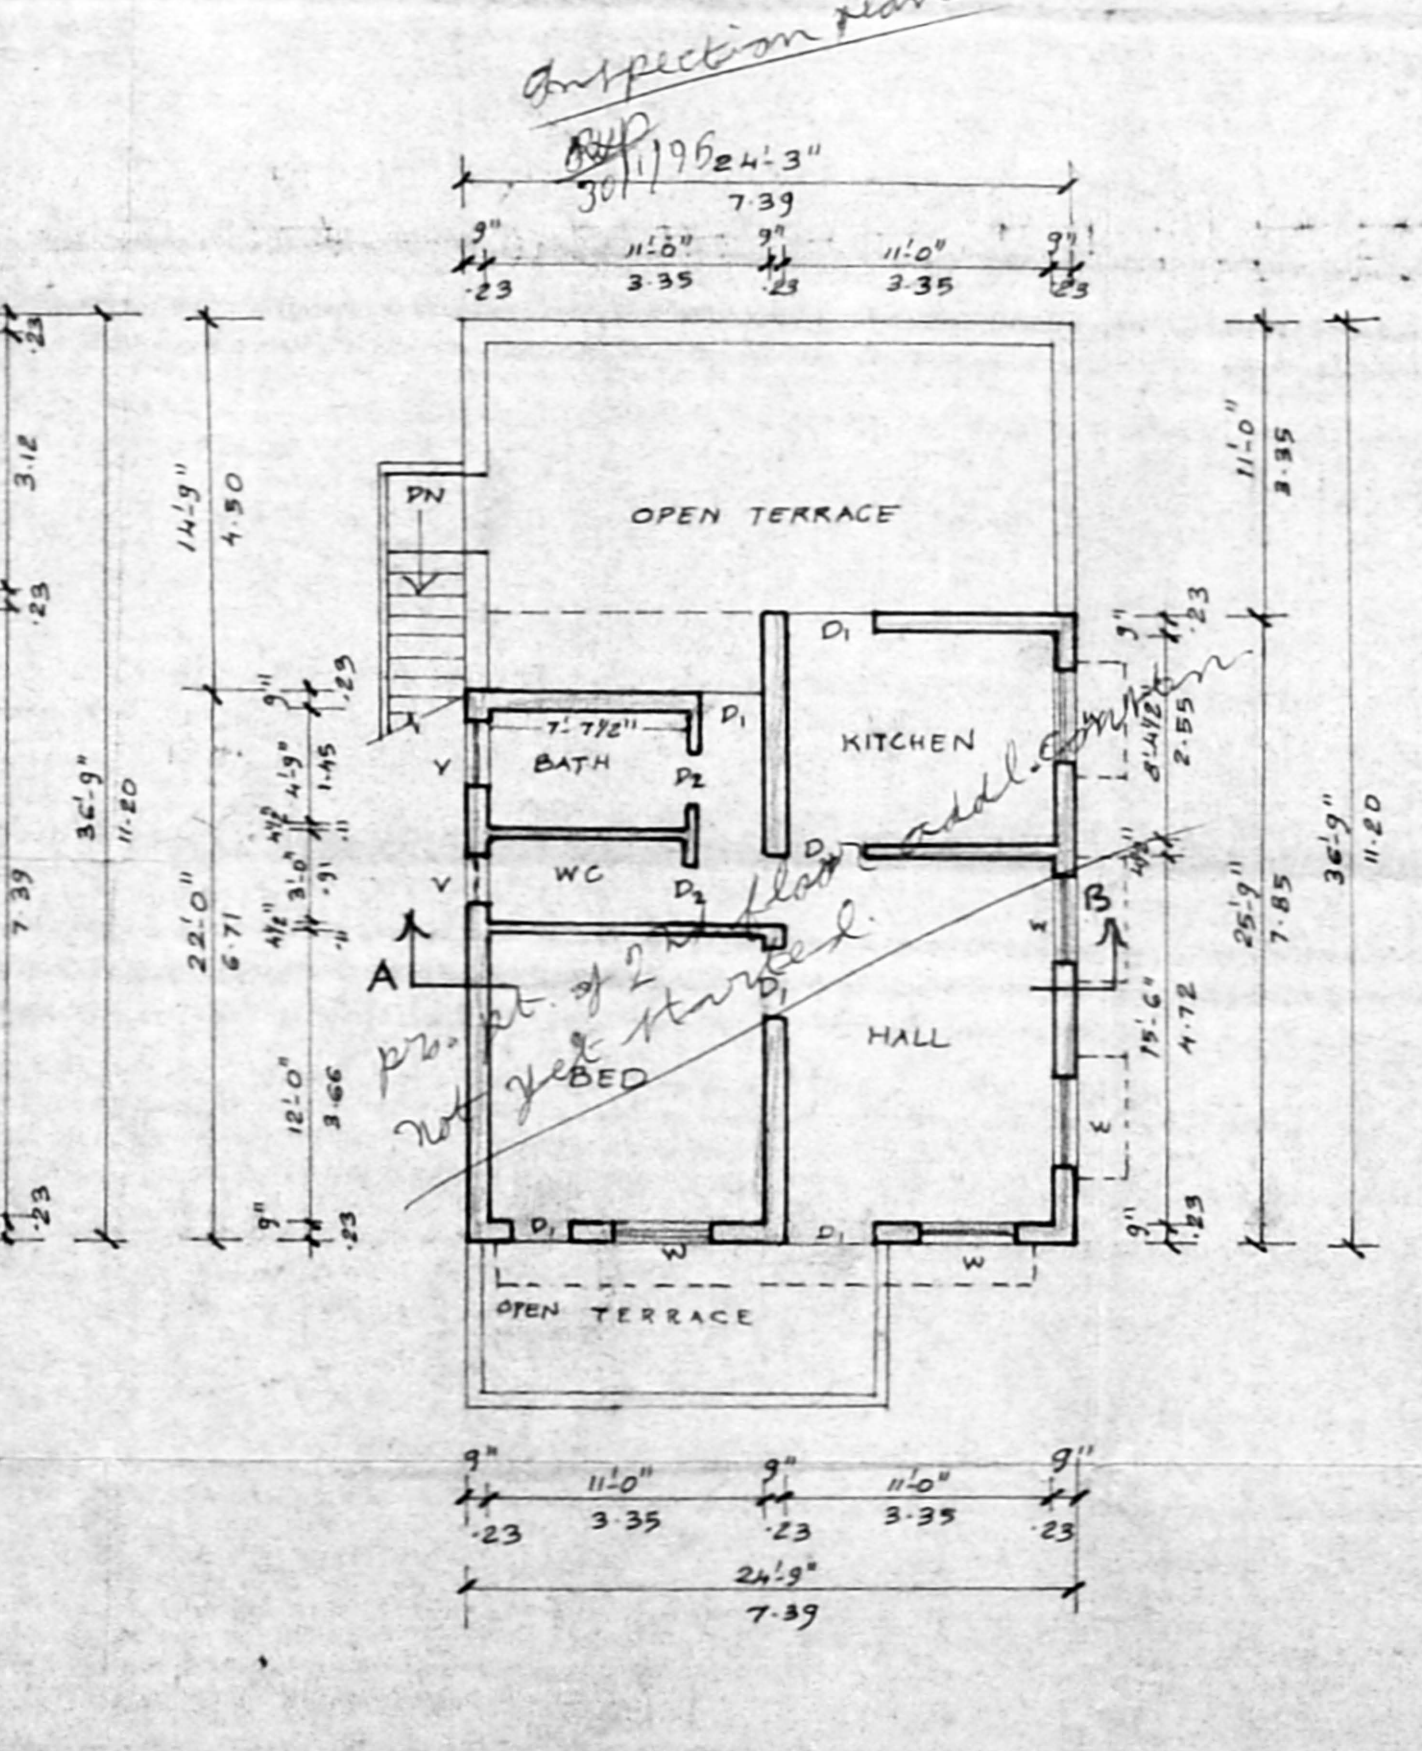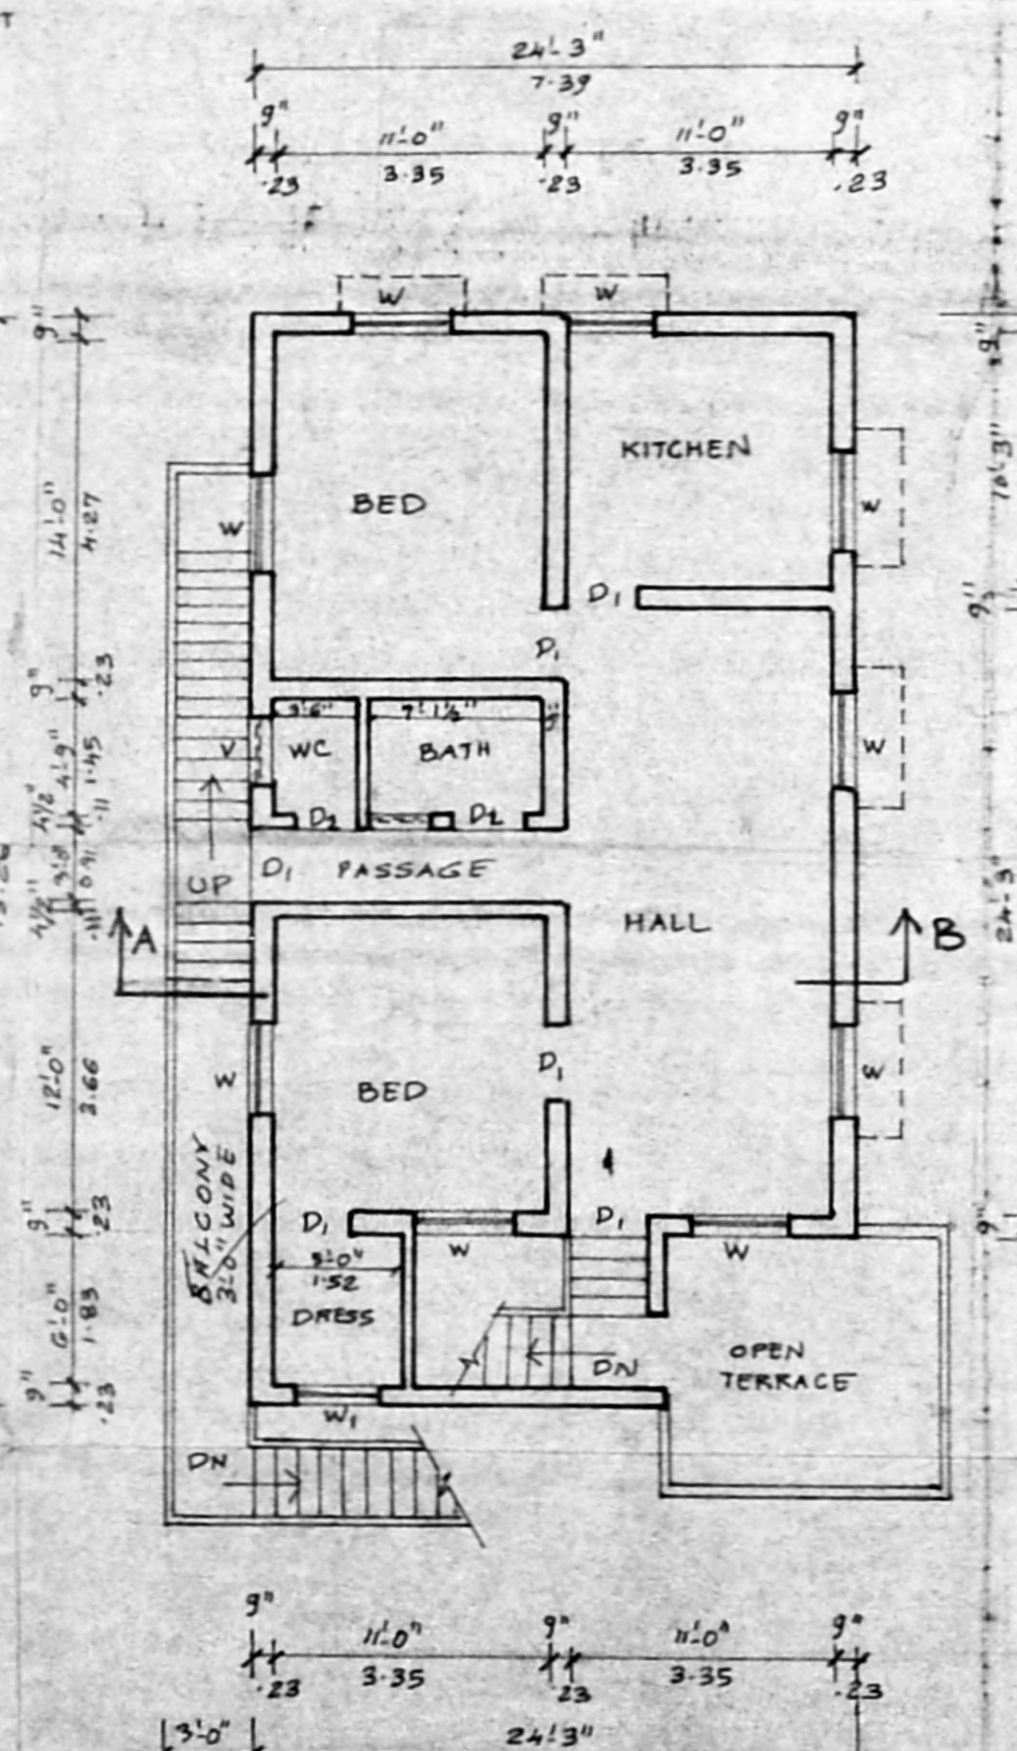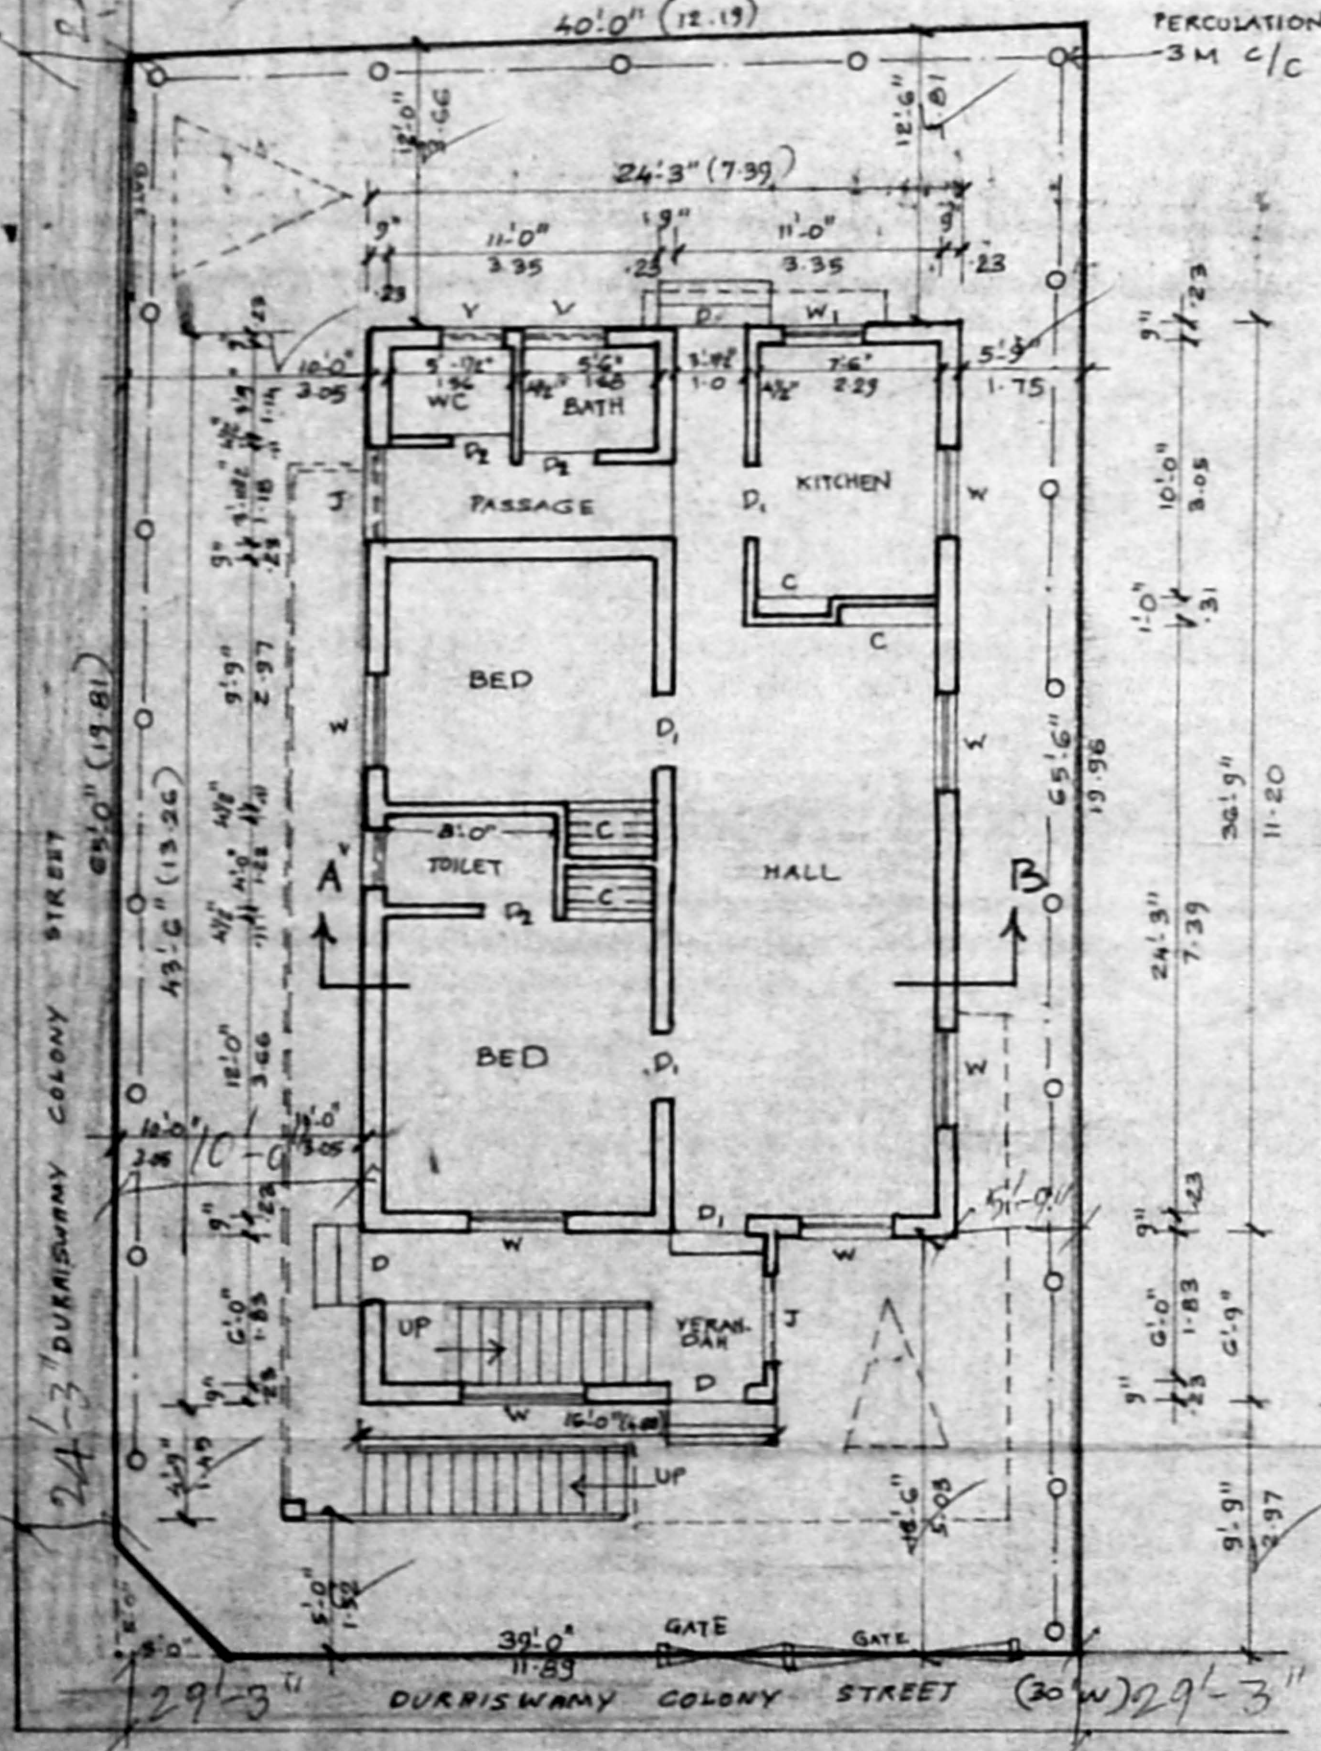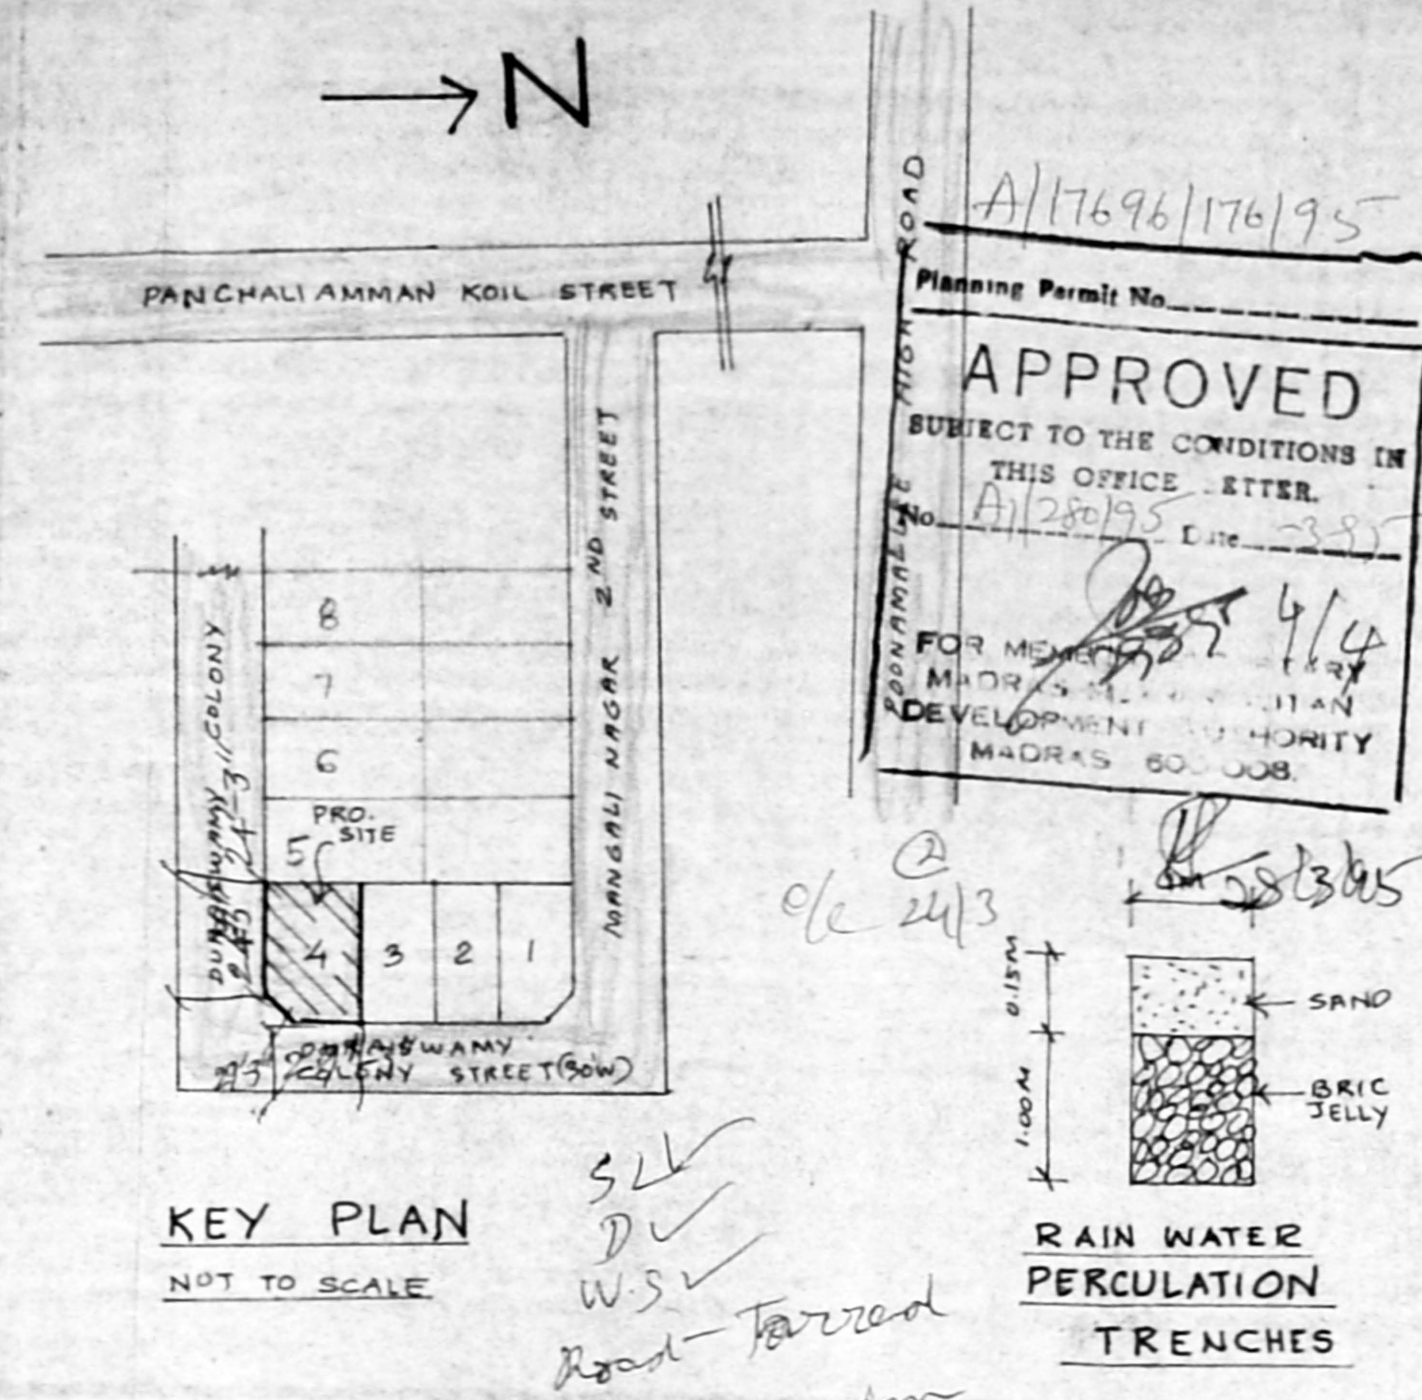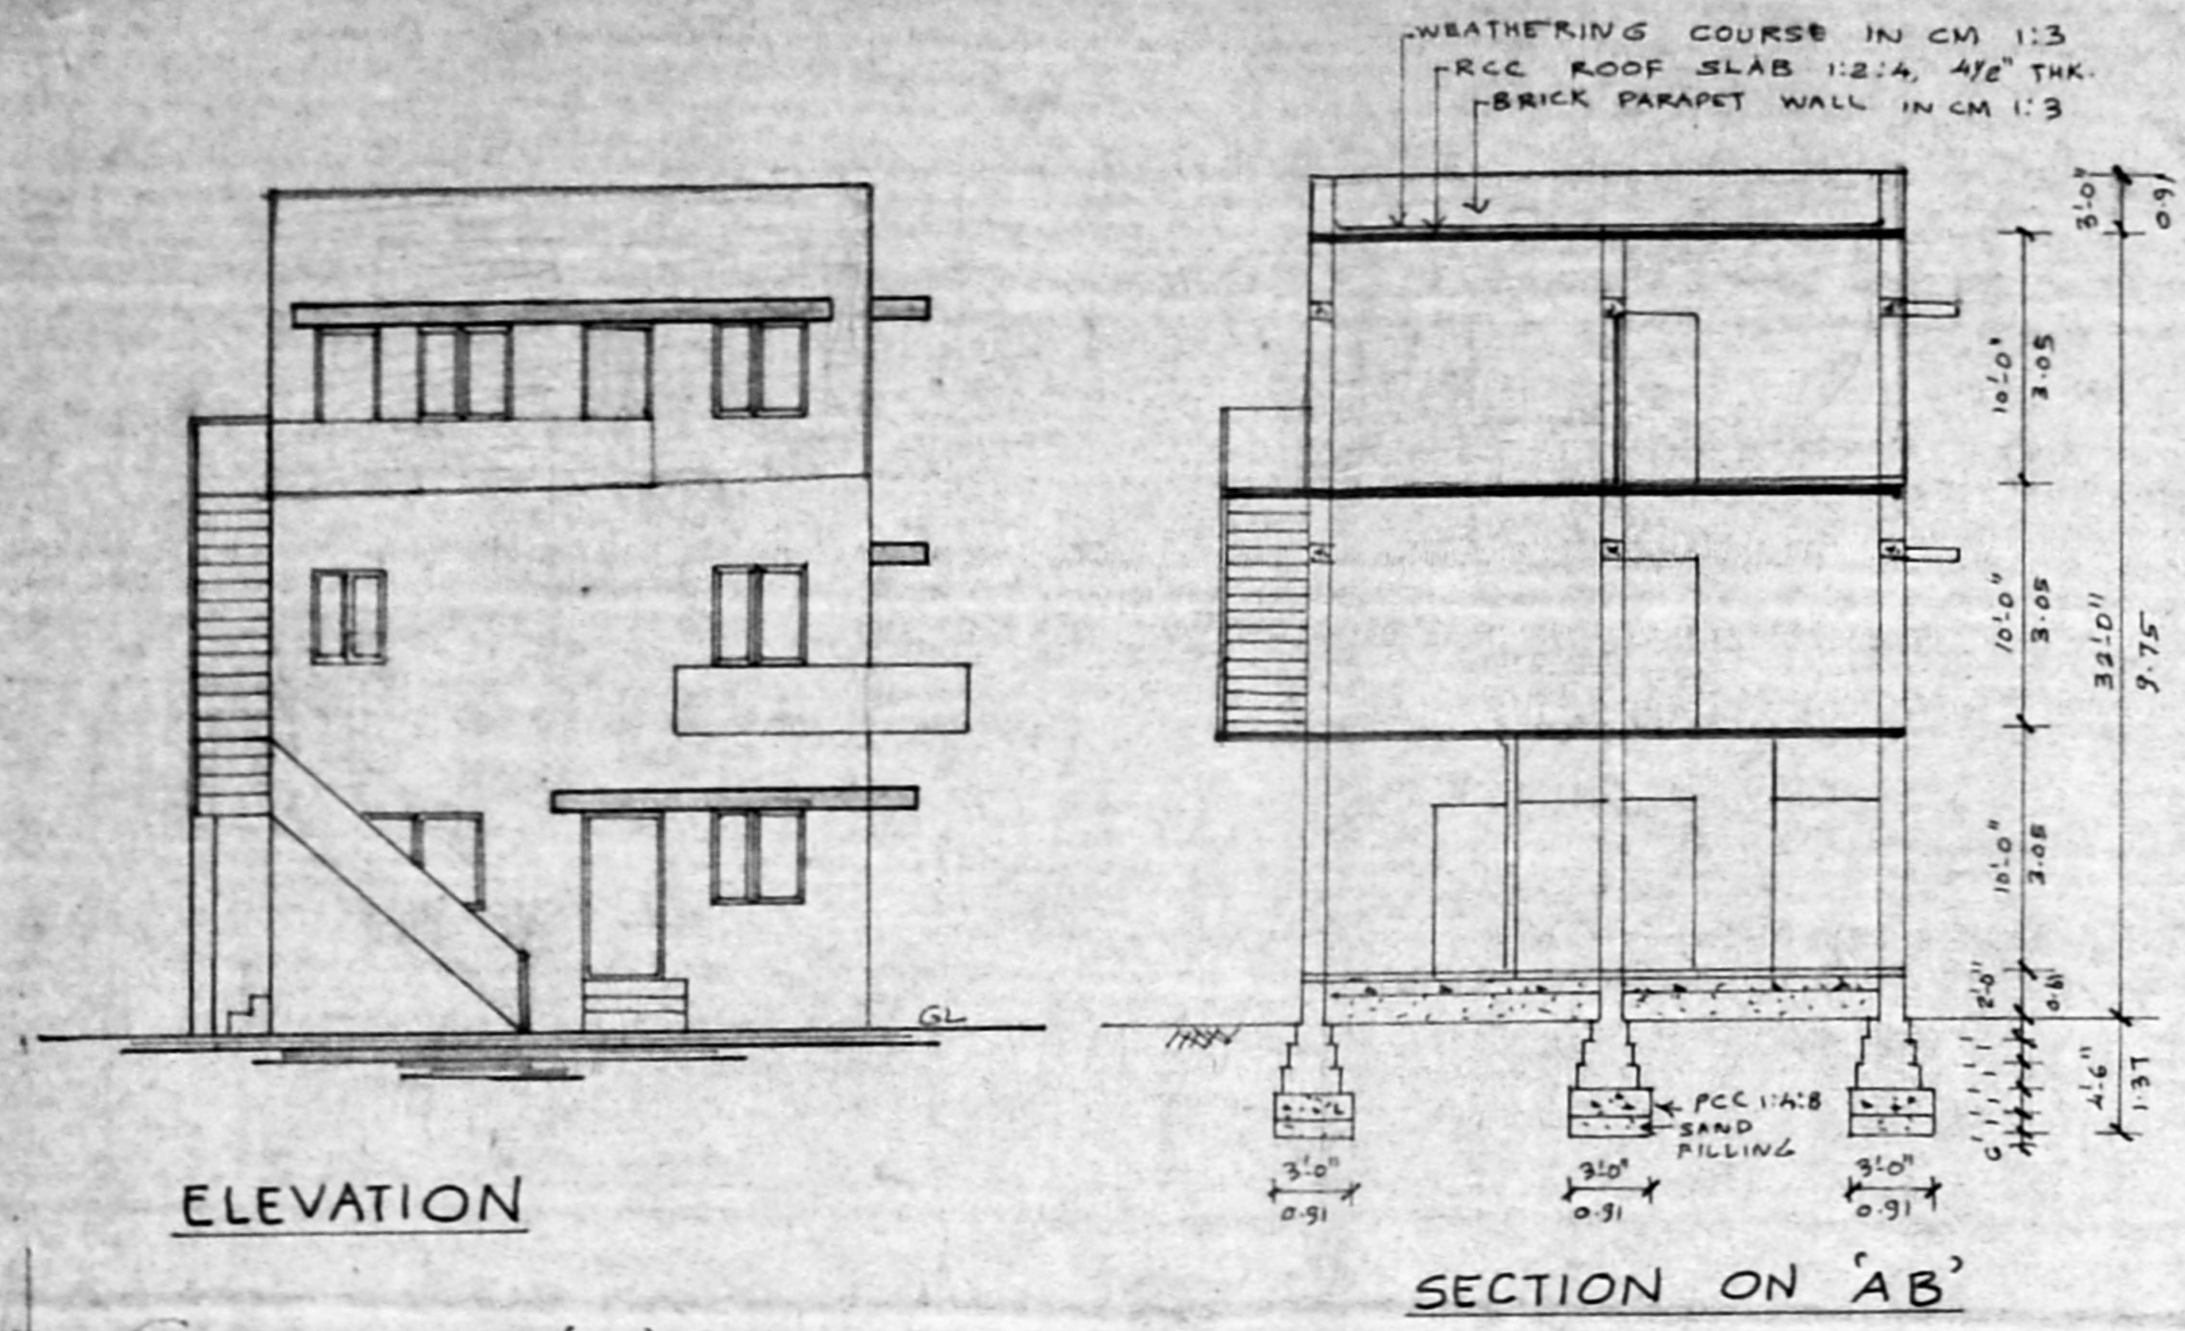

SIGNATURE OF OWNER

SIGNATURE OF LICENSED SURVEYOR  
 I. G. KRISHNAMURTHY RAO  
 CIVIL ENGINEER  
 CLASS I LICENSED SURVEYOR NO. 370  
 CORPORATION OF MADRAS  
 C-10, SAHAY AVENUE  
 11/12, LAKE VIEW ROAD, MADRAS-600038