

PLAN SHOWING THE PROPOSED CONSTRUCTION OF RESIDENTIAL BUILDING AT PLOT NO.5,  
S.NO.73/16, BETHAL NAGAR, 1ST STREET, ERNAVOOR VILLAGE,  
THIRUVOTTIYUR MUNICIPAL LIMIT, MADRAS-57.

OWNER NAME: K. KATHIRVEL





SCALE = 1:100

Planning Permit No. A/17662/142/95

**APPROVED**  
 SUBJECT TO THE CONDITIONS IN  
 THIS OFFICE LETTER.  
 No. A1/4084/95 Date -3-95

FOR MEMBER SECRETARY,  
 MADRAS METROPOLITAN  
 DEVELOPMENT AUTHORITY  
 MADRAS - 600 008.

- PARAPET WALL
- PLASTERING IN C.C. 1:3
- FLOORING CONCRETE IN P.C.C. 1:4:8
- SAND FILLING
- FOOTINGS IN B.W.
- FOUNDATION CONCRETE IN P.C.C. 1:4:8
- SAND FILLING

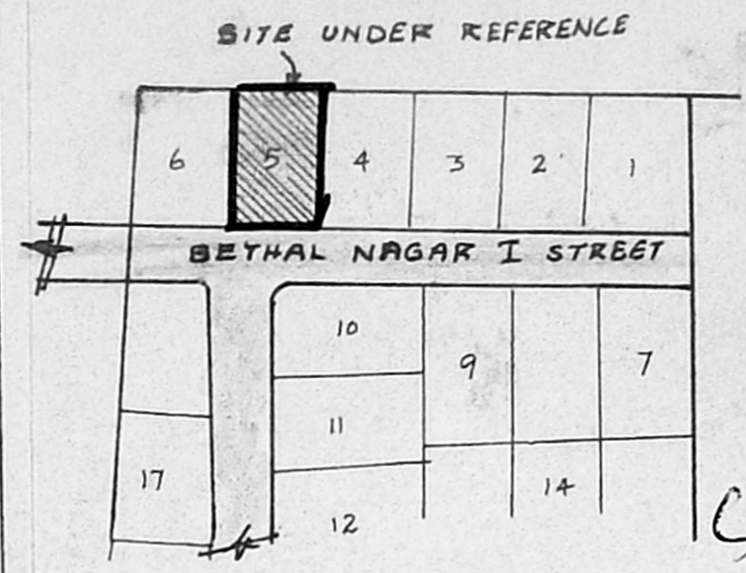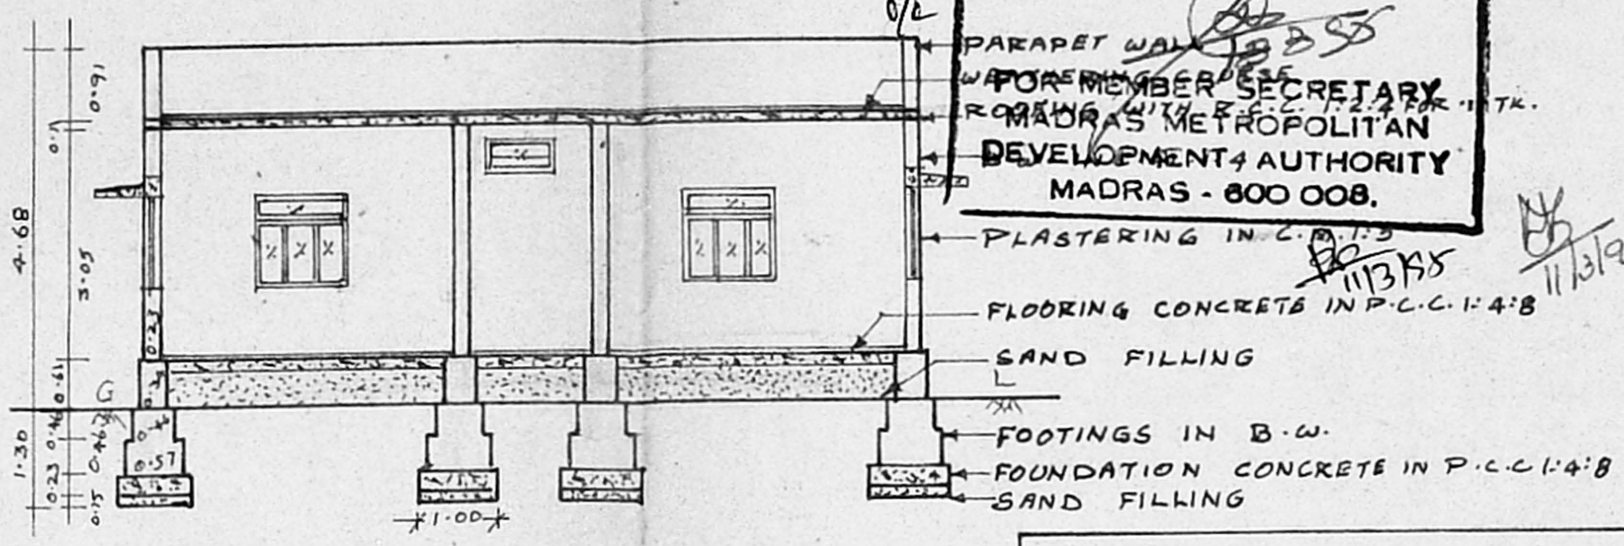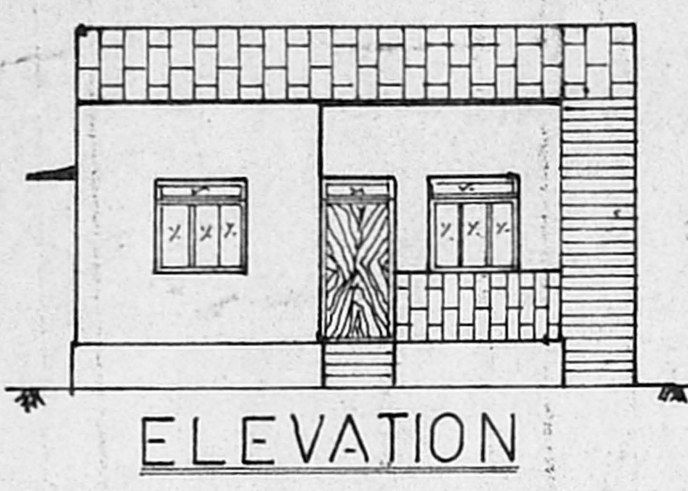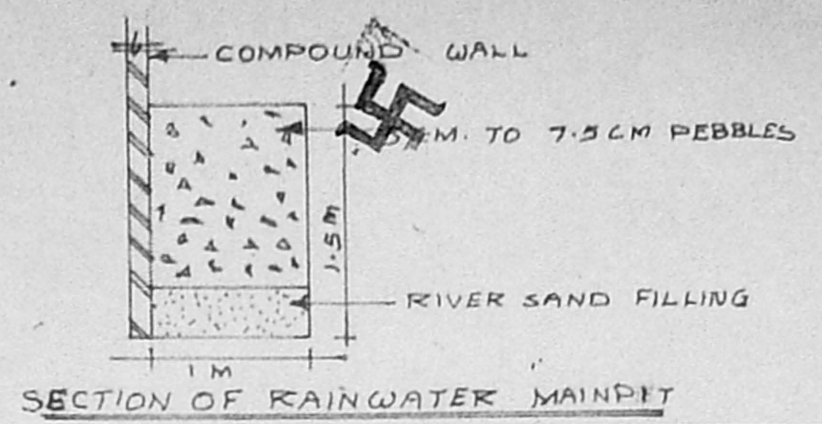

*A1/25183/94*  
*Survey Plan*  
*7/7/94*

SECTION ON 'AB'

JOINERY DETAILS



- D -- DOOR -- 1.00 X 2.13
- D1 -- DOOR -- 0.91 X 2.13
- D2 -- DOOR -- 0.76 X 2.13
- W -- WINDOW -- 1.22 X 1.22
- W1 -- WINDOW -- 0.91 X 1.22
- V -- VENTILATORE -- 0.91 X 0.61

SITE AREA : 125.46 M<sup>2</sup>  
 PLINTH AREA : 59.47 M<sup>2</sup>  
 PLOT COVERAGE : 47%  
 F.S.I : 0.47

PROPOSAL — [shaded box]  
 EXISTING ROAD — [hatched box]  
 SITE BOUNDARY — [dashed line]



STAIRCASE DETAILS

- TREAD — 0.23
- RISE — 0.15
- WIDTH — 0.91

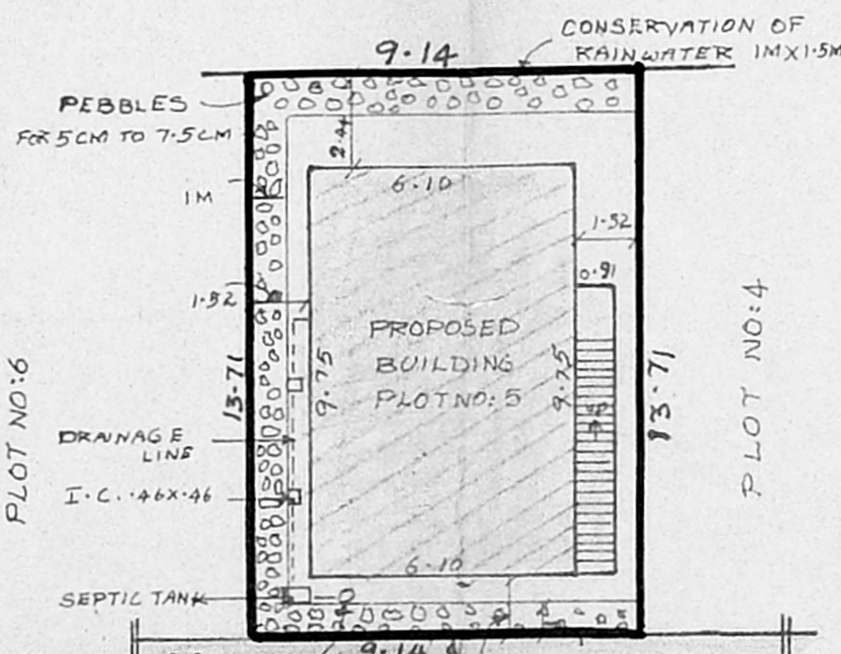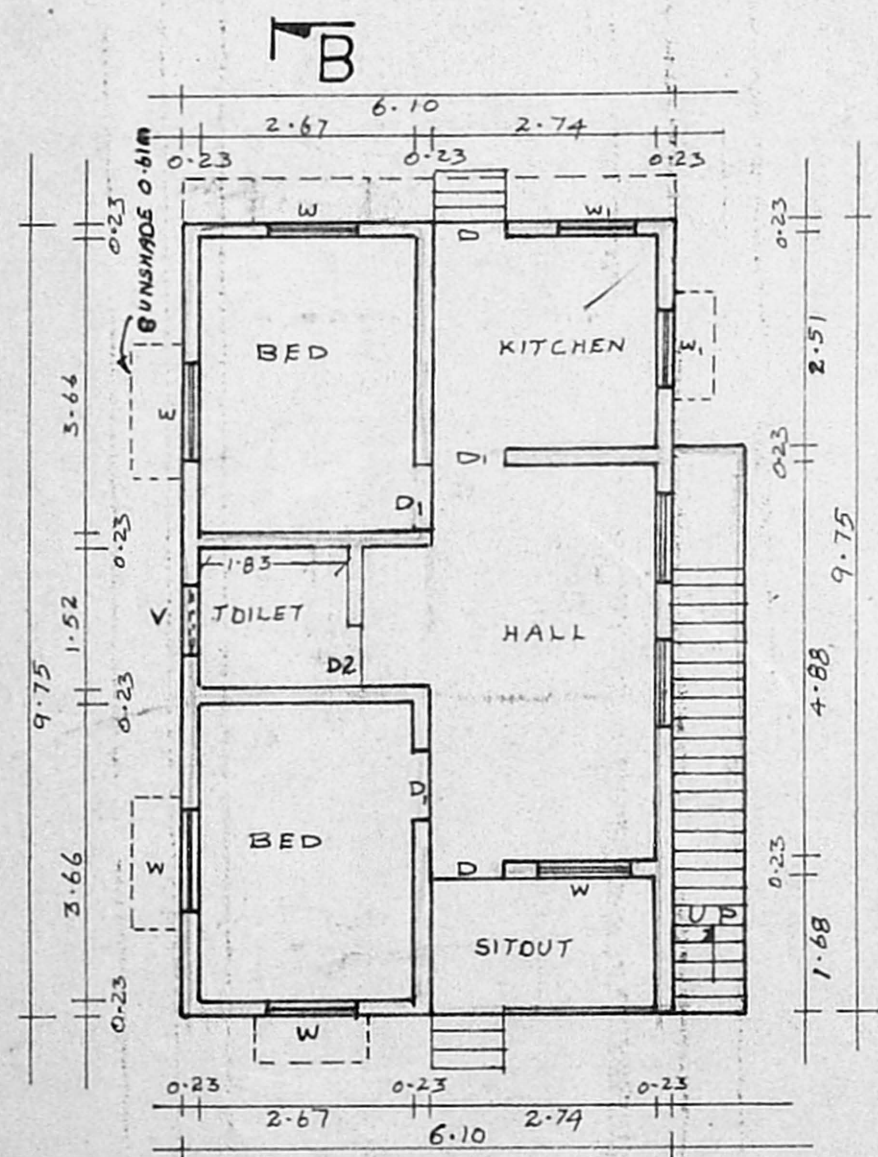

SITE PLAN

SCALE = 1:200

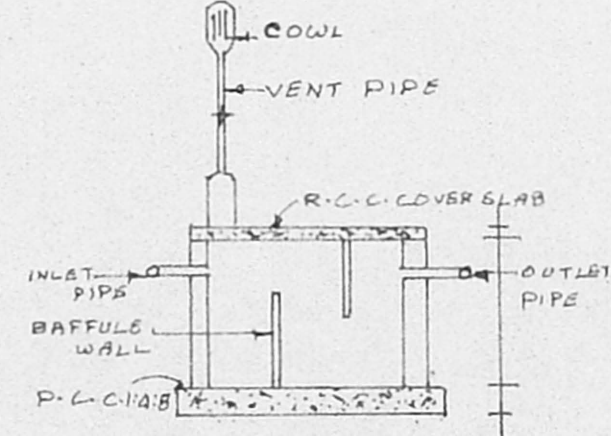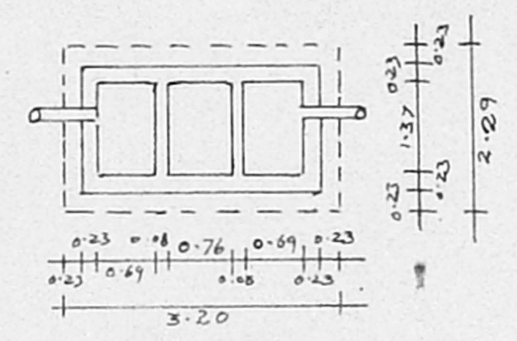

*K. Kathirvel*  
 (MR. K. KATHIRVEL)  
 OWNER

*S. Murali*  
 S. MURALI,  
 Licensed Surveyor,  
 Thiruvottiyur Municipality  
 6-D Amegarden 1st St.,  
 Thiruvottiyur, Madras 18

L.B.S.