
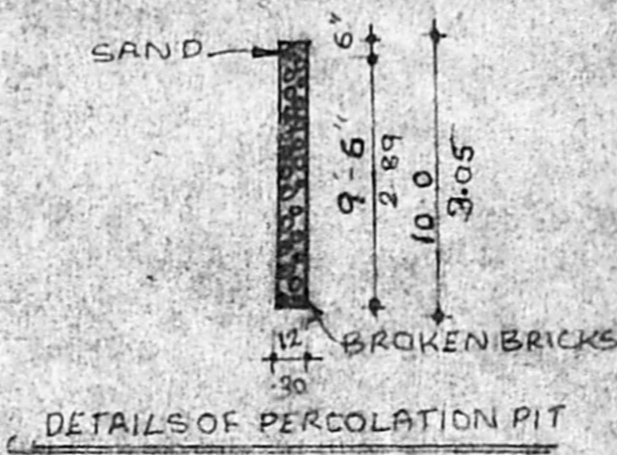


PROPOSED DEMOLITION AND RECONSTRUCTION OF A RESIDENTIAL BUILDING AT DOOR NO - 22/A, 9TH LANE ANJANEYA NAGAR IN R.S. NO. 17/130 BLOCK N O.2, ROYAPURAM, MADRAS - 13 MC. DN. NO. 22.
SCALE 1:100 (1=8-0)

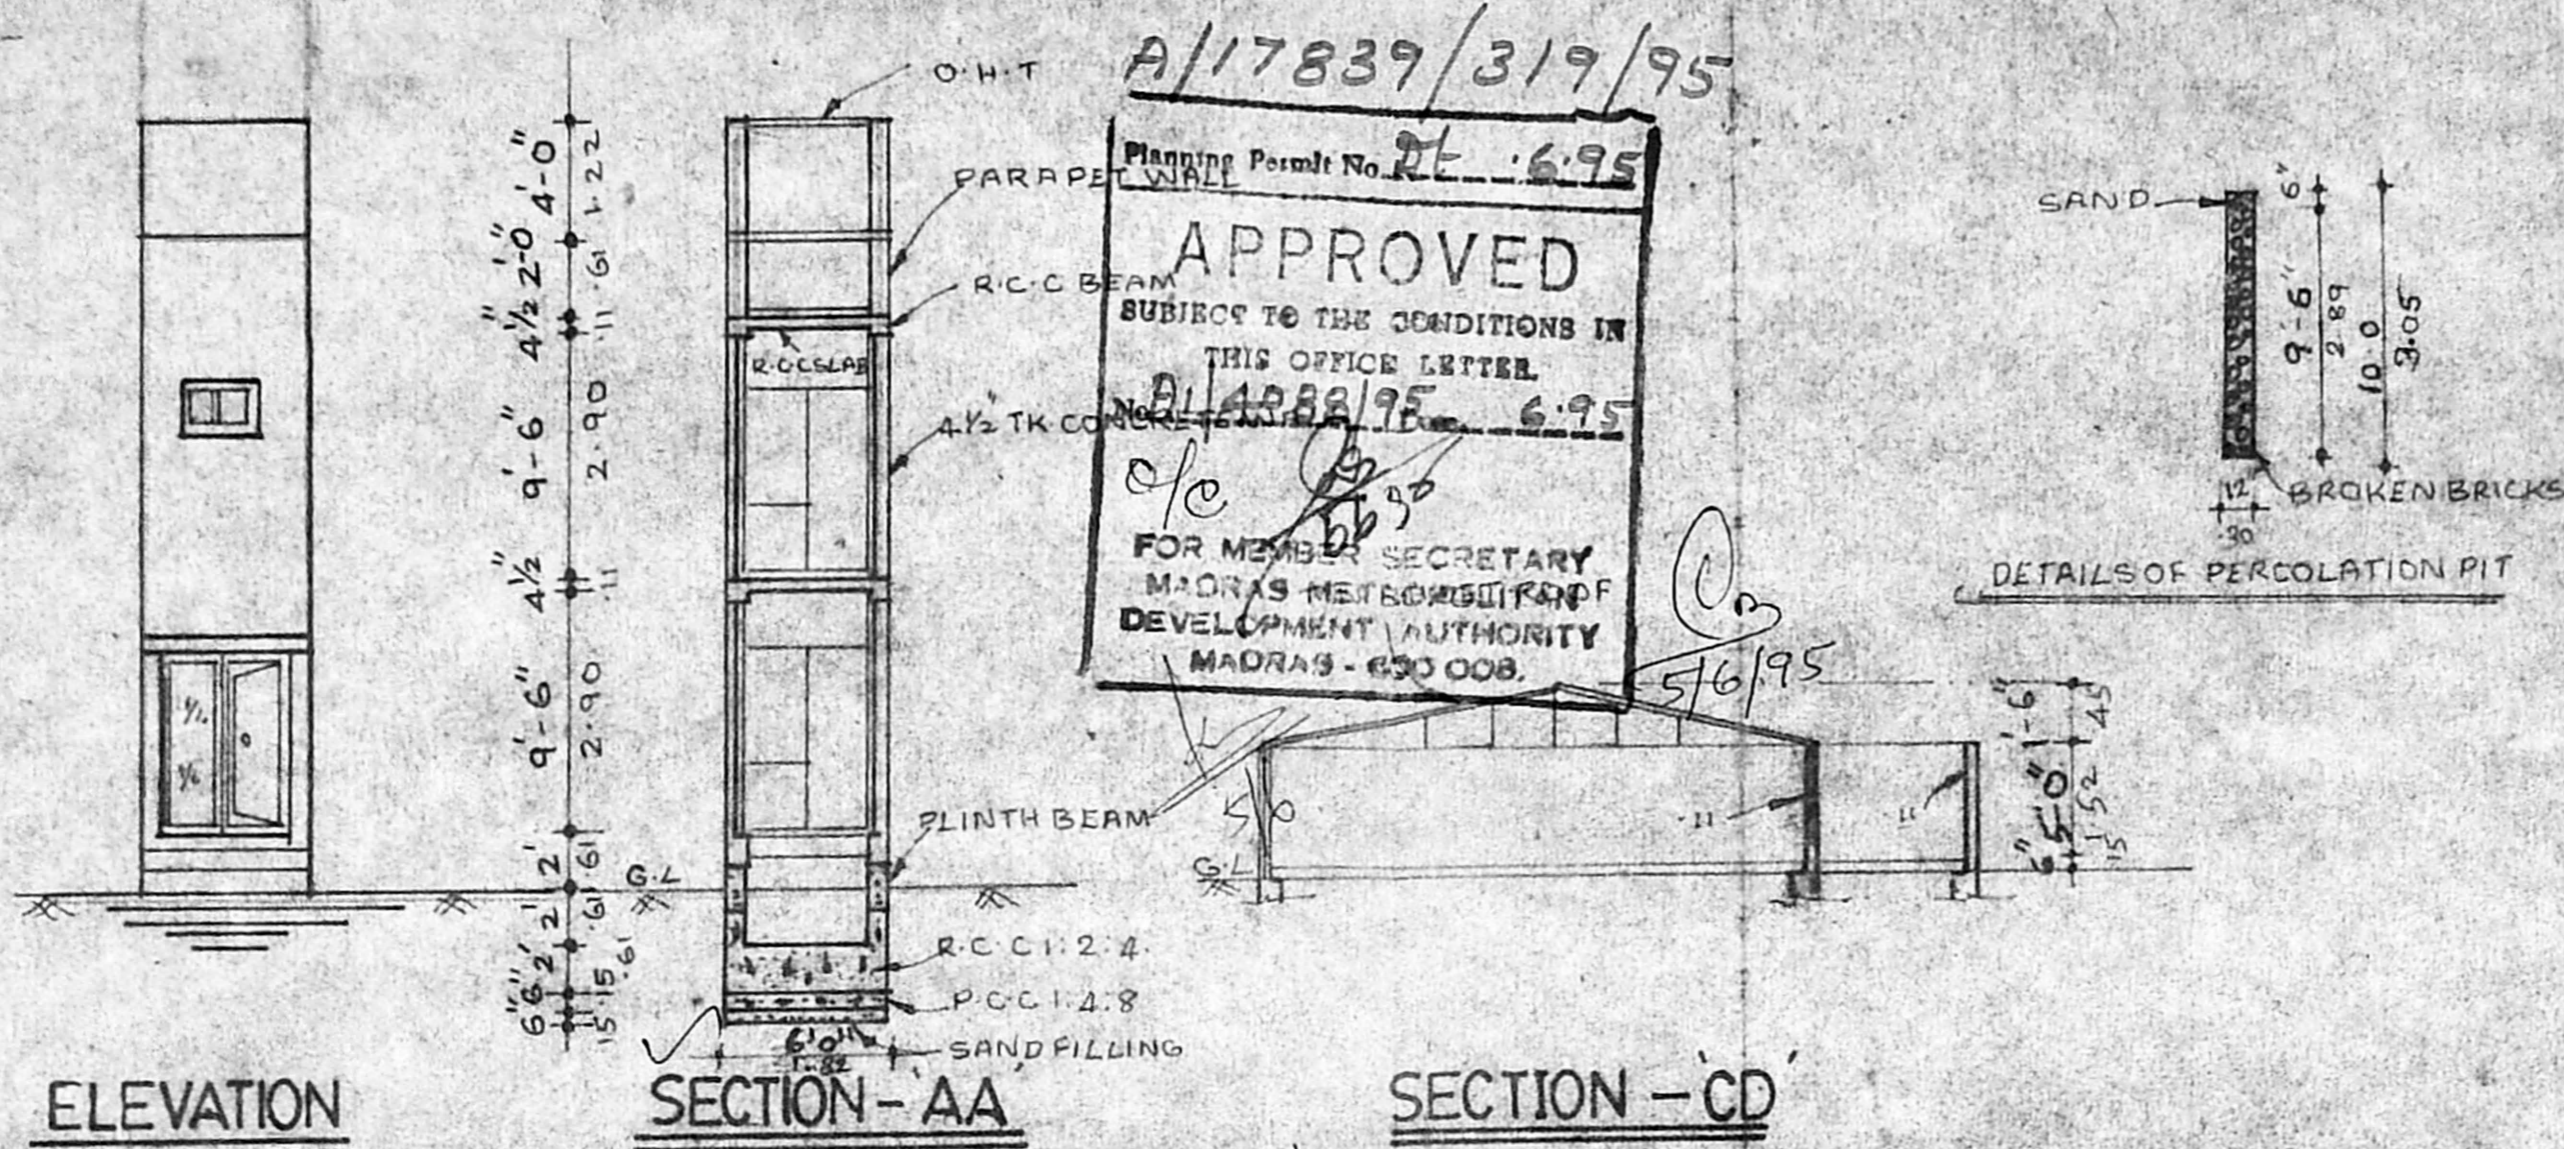

Revised plan
A/23551/94

AREA DETAILS

NO	DESCRIPTION	SQ. FT.	SQ. M
1	PLOT AREA	153-00	14-21
2	G.F. AREA	84-00	7-80
3	P.F. AREA	84-00	7-80
4	PLOT COVERAGE	54-91%	


JOINERY

D	DOOR	3'-0" X 7'-0"
D ₁	DOOR	2'-6" X 7'-0"
D ₂	DOOR	3'-0" X 5'-0"
F/W	FRENCH WINDOW	1'-6" X 7'-0"
W	WINDOW	2'-0" X 4'-6"
V	VENTILATOR	3'-0" X 2'-0"
O	OPENING	3'-0" X 5'-0"

REFERENCE

PROPOSAL	
ROAD	
BOUNDRY	
DEMOLITION	

OWNER
C. Sankar

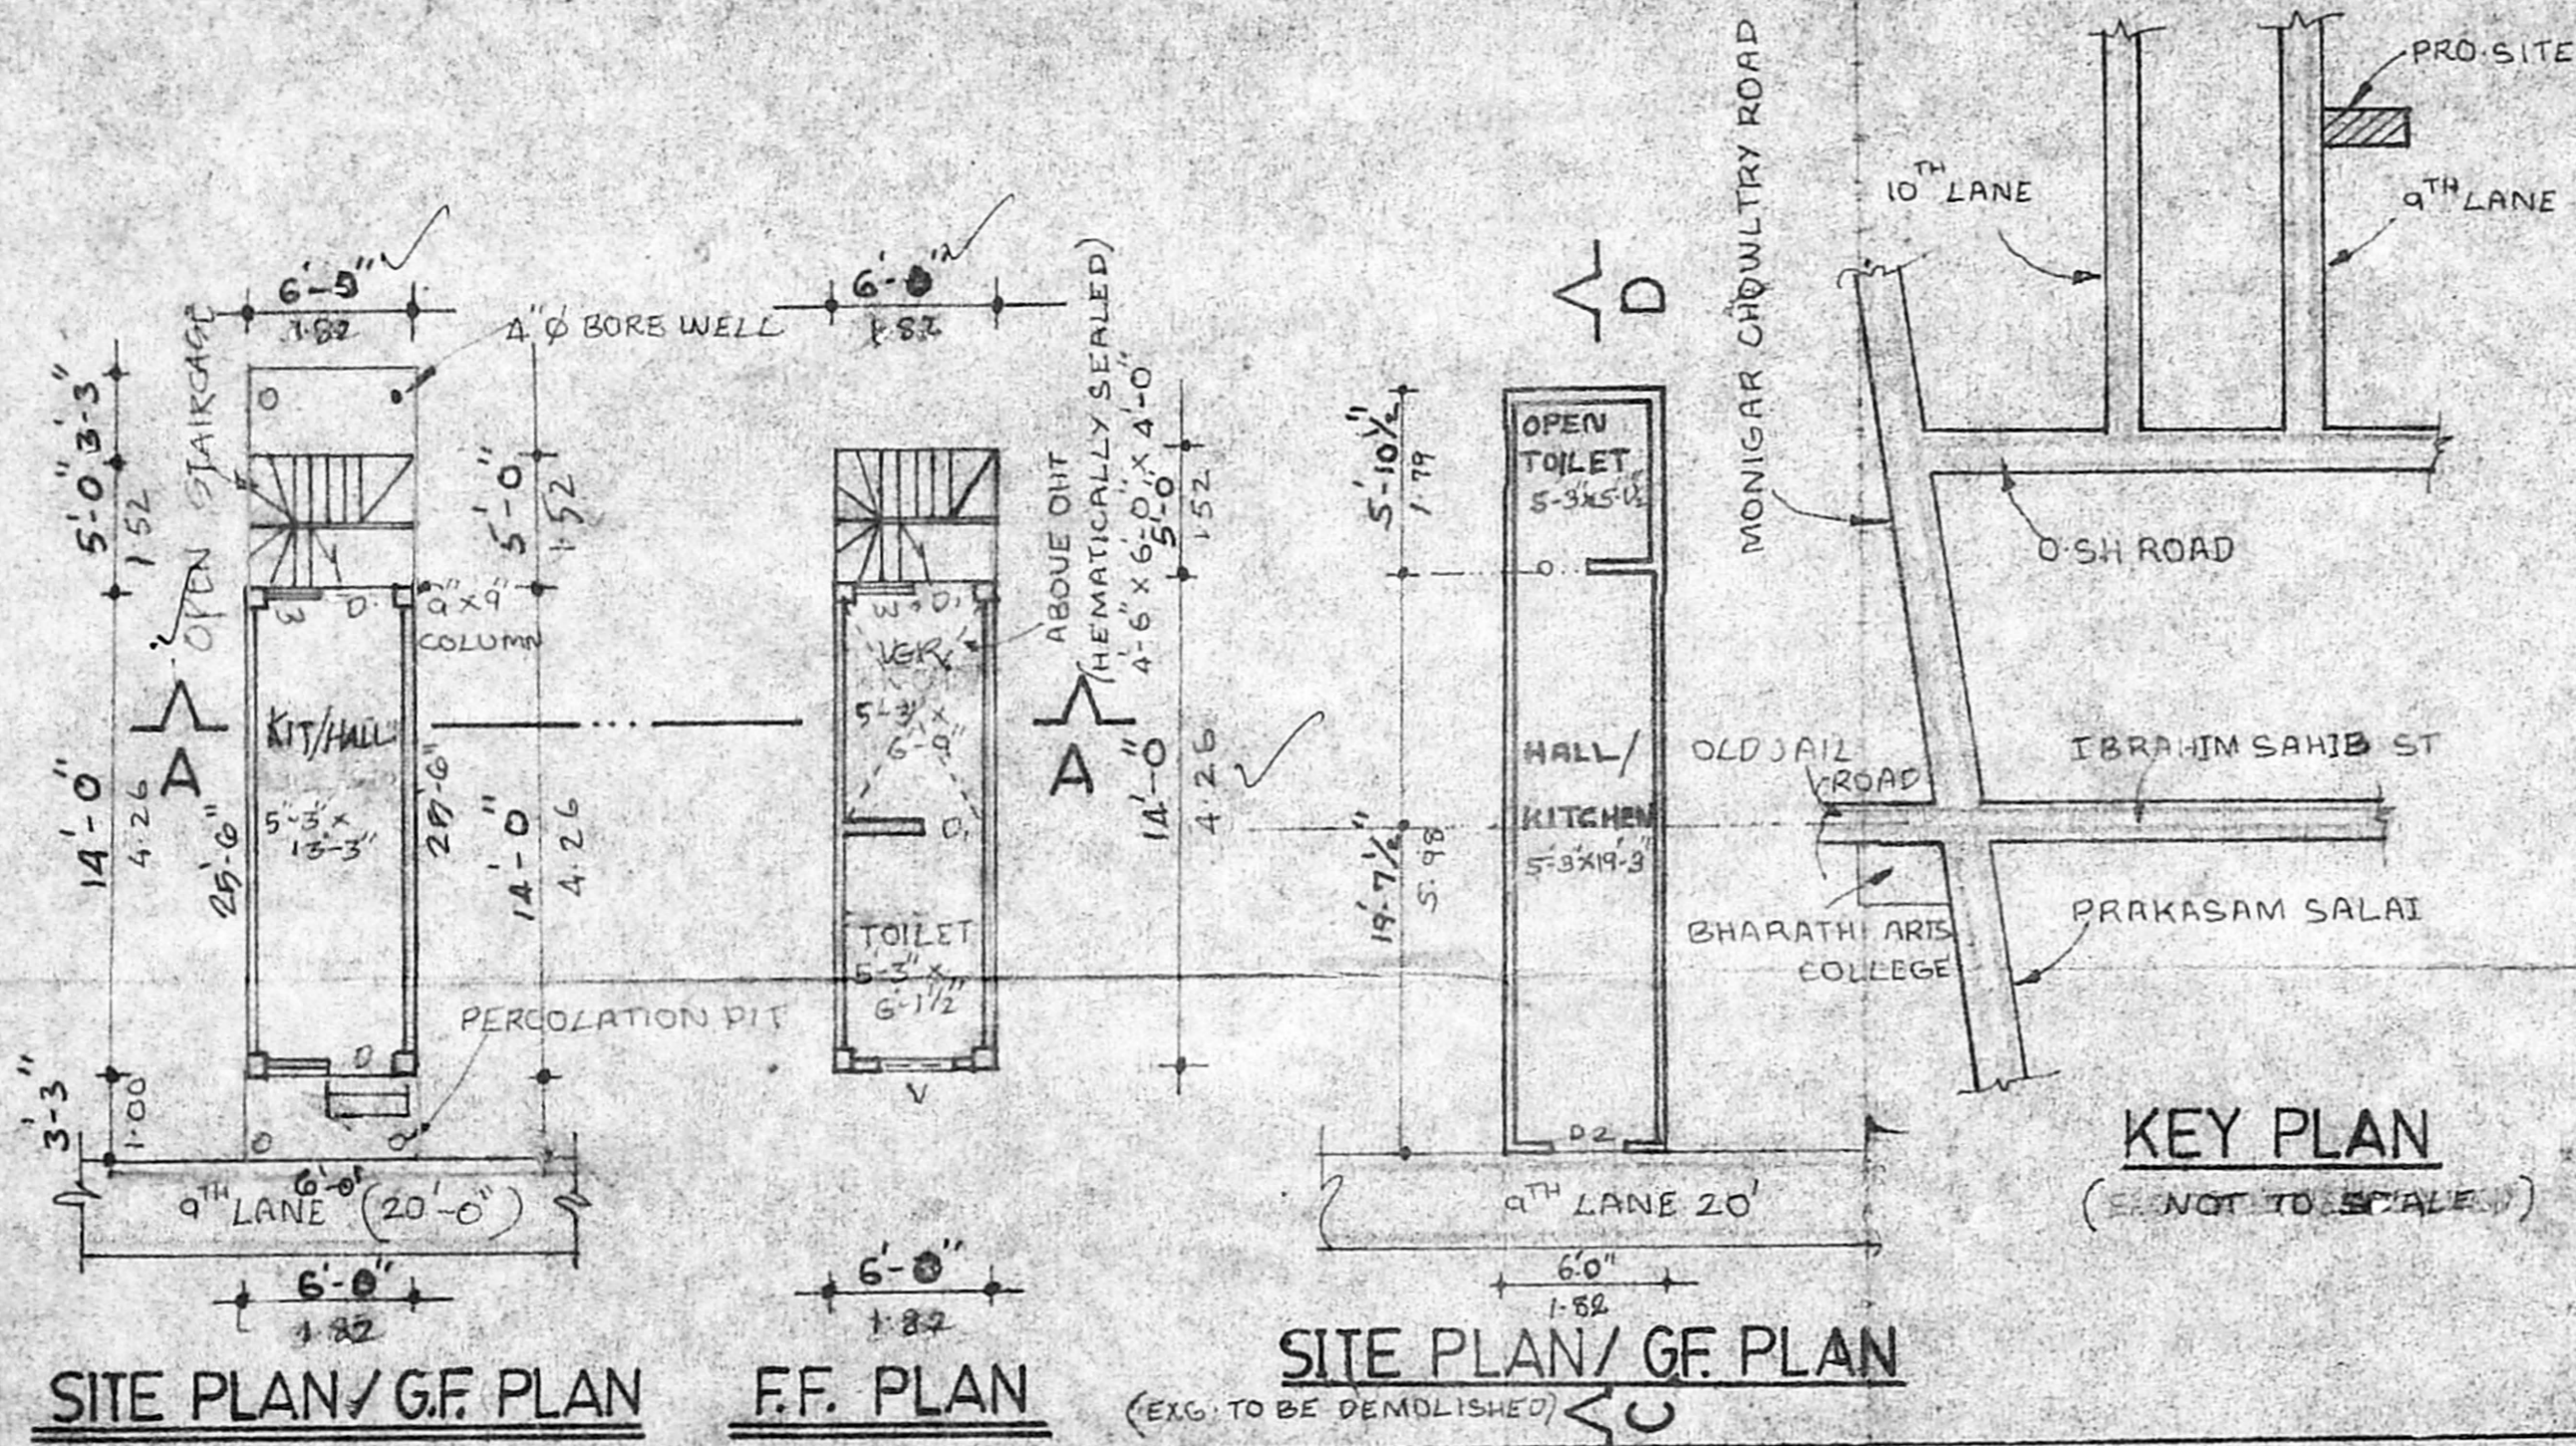

K.L. Sankar
K.L. SANKAR, D.C.E.,
LICENSED SURVEYOR,
CLASS - II, NO. 214

LICENSED SURVEYOR