



Revised plan  
 A/14706/95 @ 1995

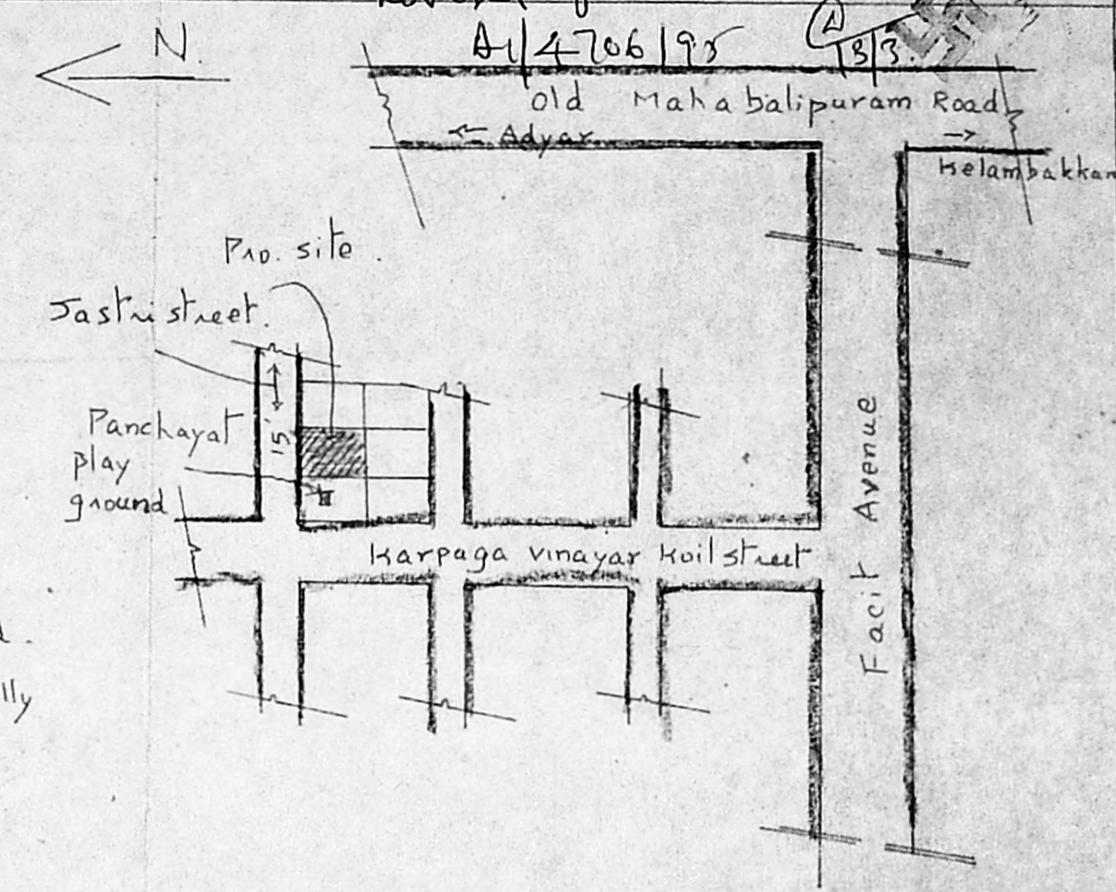


KEY PLAN  
 Not to scale.


A/17665/145/95  
 Planning Permit No. \_\_\_\_\_  
**APPROVED**  
 SUBJECT TO THE CONDITIONS IN THIS OFFICE LETTER.  
 No. A/14706/95 Date 3-9-95  
 FOR MEMBER SECRETARY  
 MADRAS METROPOLITAN  
 DEVELOPMENT AUTHORITY  
 MADRAS - 600 008.

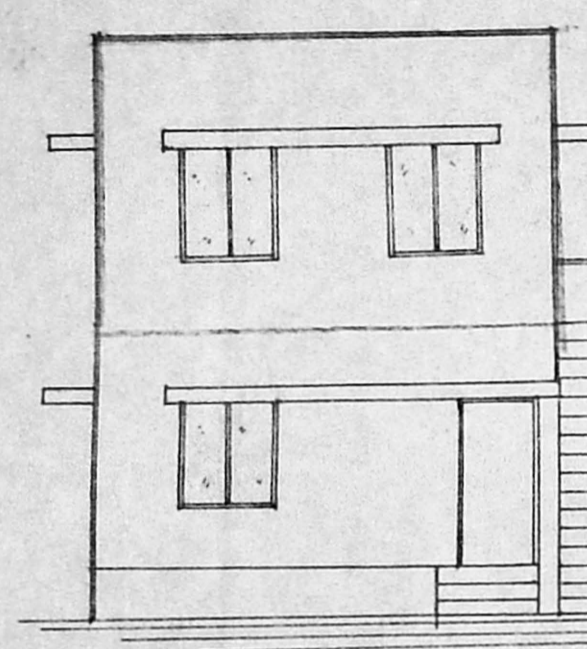


ELEVATION.

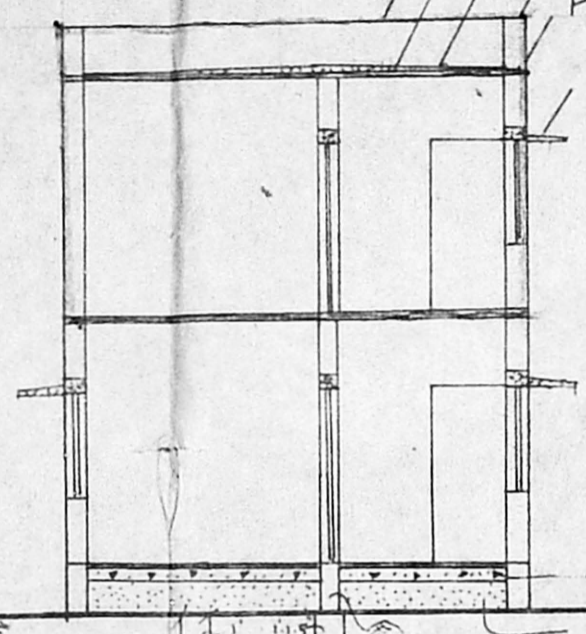

SECTION X-Y.

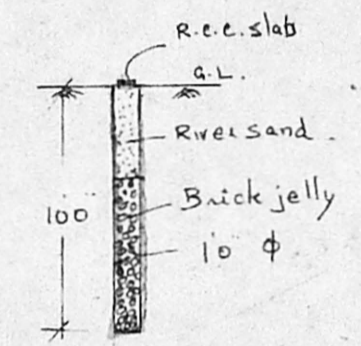

SECTION OF Rain water percolation pits.

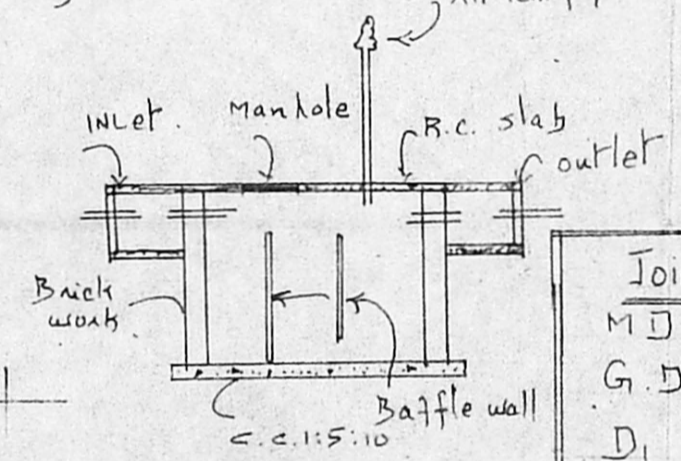

SECTION OF SEPTIC TANK.

Joinery Details

M.D.	Main door.	Teak wood	3.6 x 7.0
G.D.	Gull door.		3.6 x 7.0
D <sub>1</sub>	Teak wood panelled door		3.0 x 6.6
D <sub>2</sub>			2.6 x 6.6
W	glazed window		4.0 x 4.6
W <sub>1</sub>			3.0 x 3.6
V	ventilator		2.0 x 1.6

Plan showing the proposed additional construction to the existing building in plot No. 53, S. No. 225/2A 2A, Door No. 5/36, Sastri street, Anna Nagar, Kandan chavadi, perungudi Town panchayat, Chengai Anna District.

Area Details:



Plot Area:	2083 sq. ft.
Plinth Area G.F.	597 sq. ft. Existing.
F.F.	597 sq. ft. Proposed.

INDEX:

PRO	●
Existing	○
Road	▬
Boundary	●

Scale:  
 1 : 80 (or)  
 1 : 100  
 owner

**J.S. Arivazhagan**  
 J.S. ARIVAZHAGAN, D.C.E.  
 Licensed Surveyor,  
 PERUNGUDI TOWN PANCHAYAT,  
 Consulting Engineer & Contractor  
 Res: No. 6, Thirumalai Nagar,  
 FERUNGUDI, MADRAS-96.  
 Licensed Surveyor.

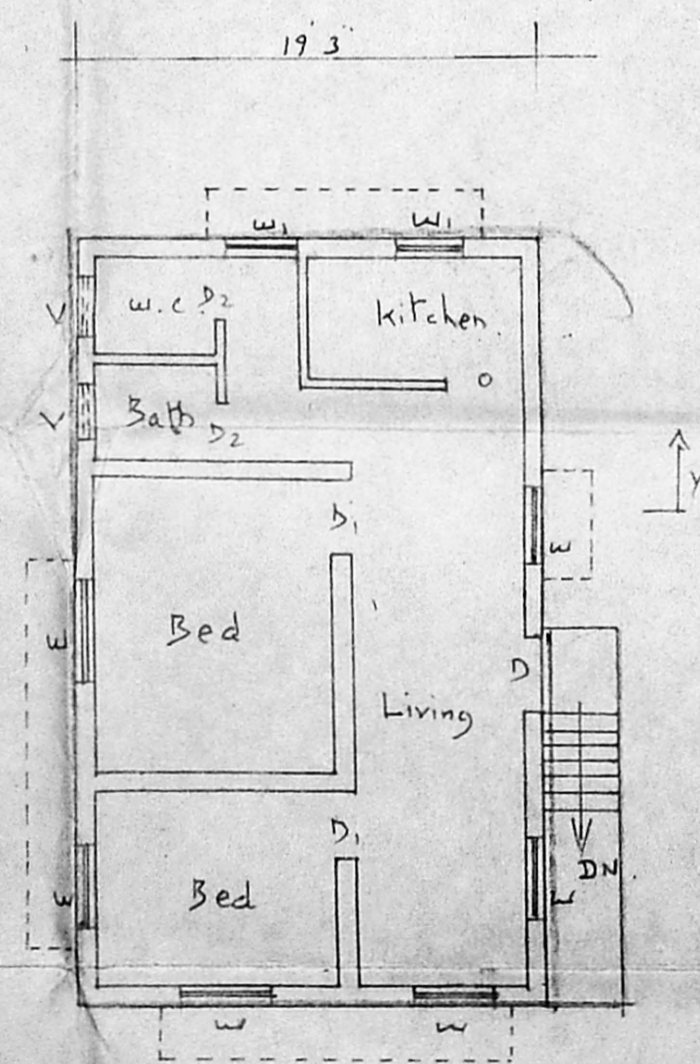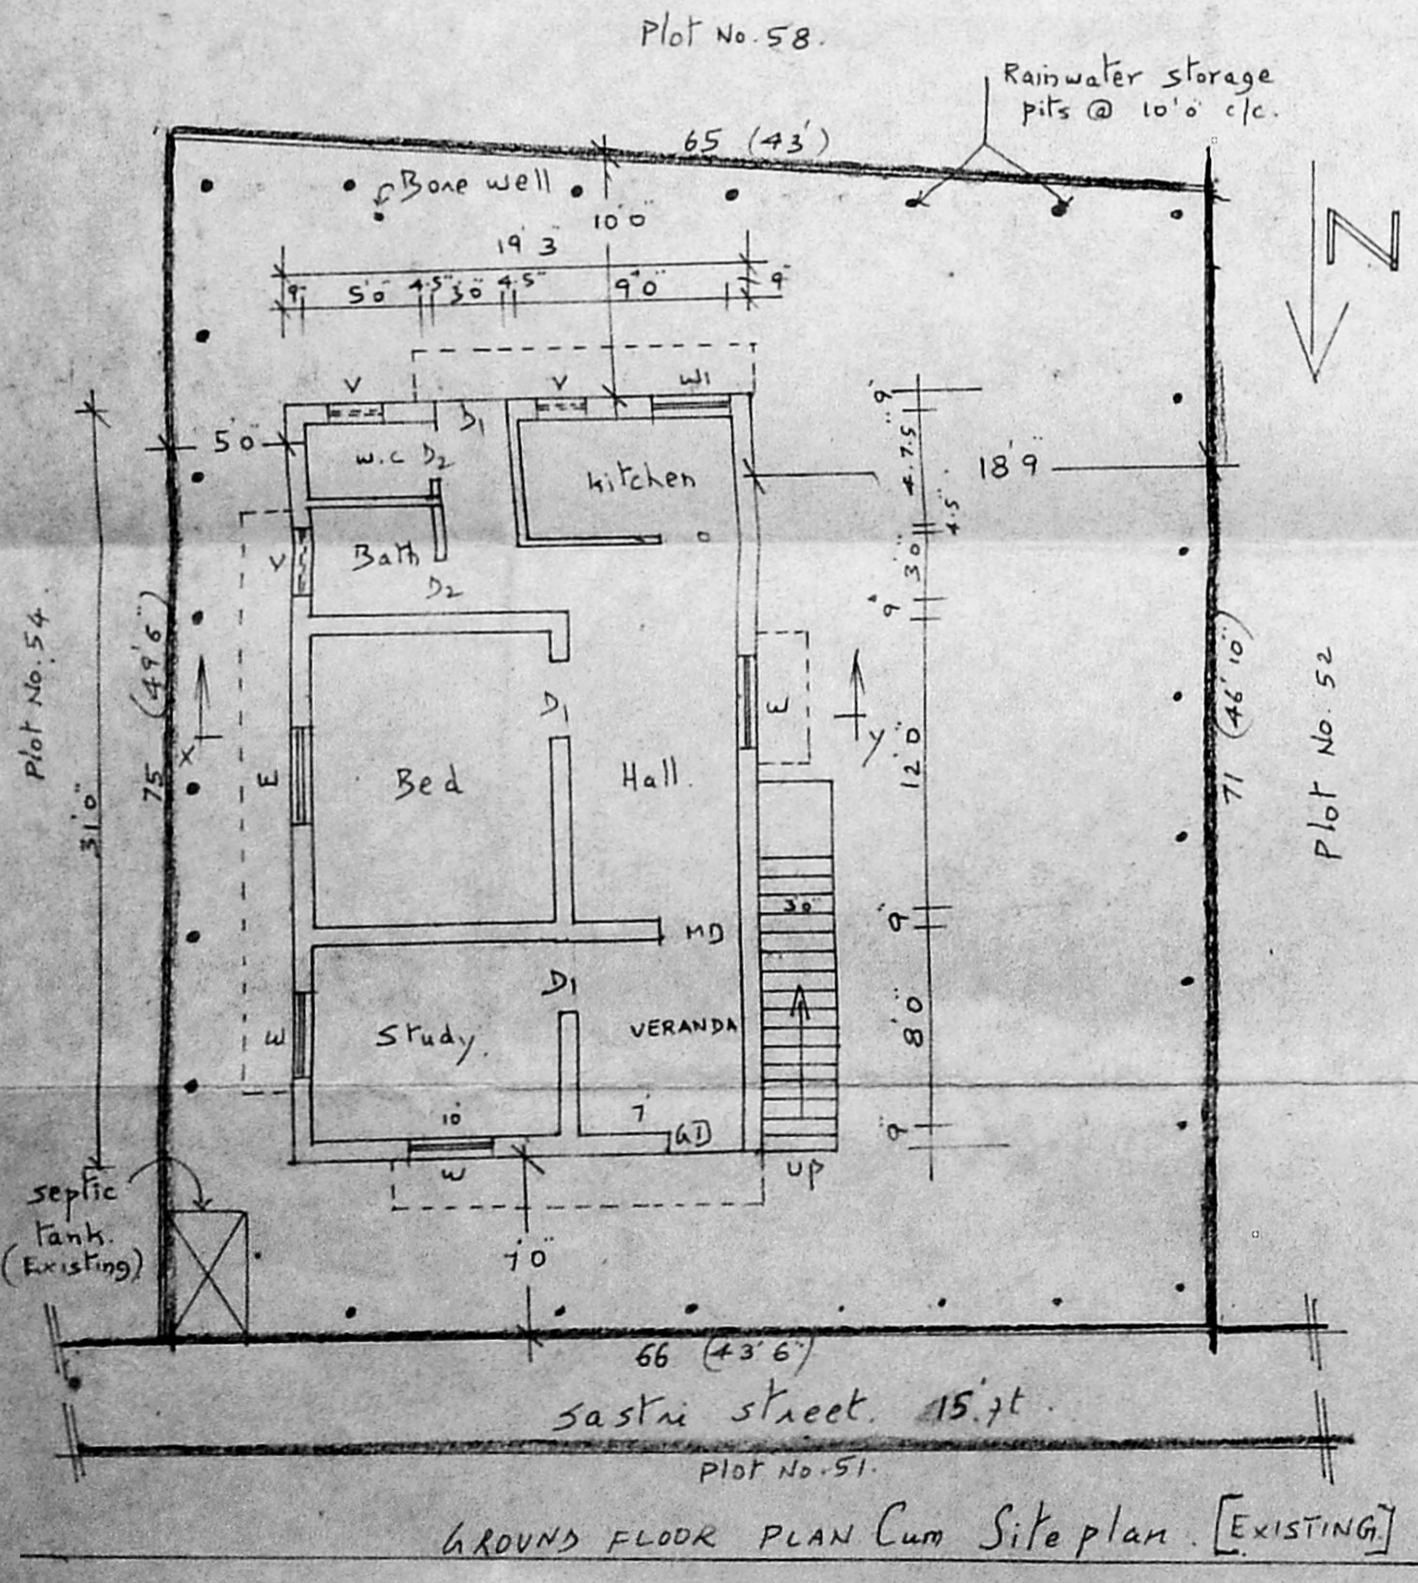

FIRST FLOOR PLAN  
 PROPOSED.