




RTH / Besant
 Plot extent 16.97
 Frontage 15.837
 SSB - 1001
 Coverage 10%
 Noc for 70442

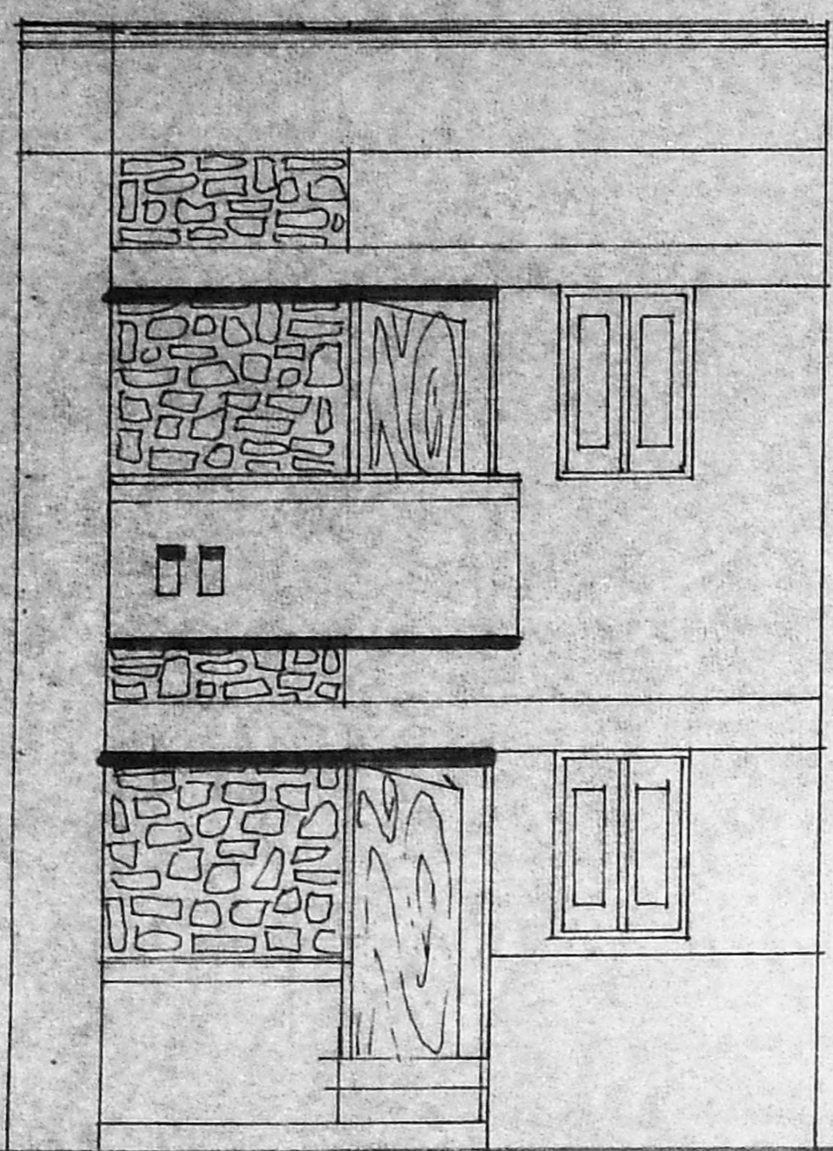

FRONT ELEVATION 5.05

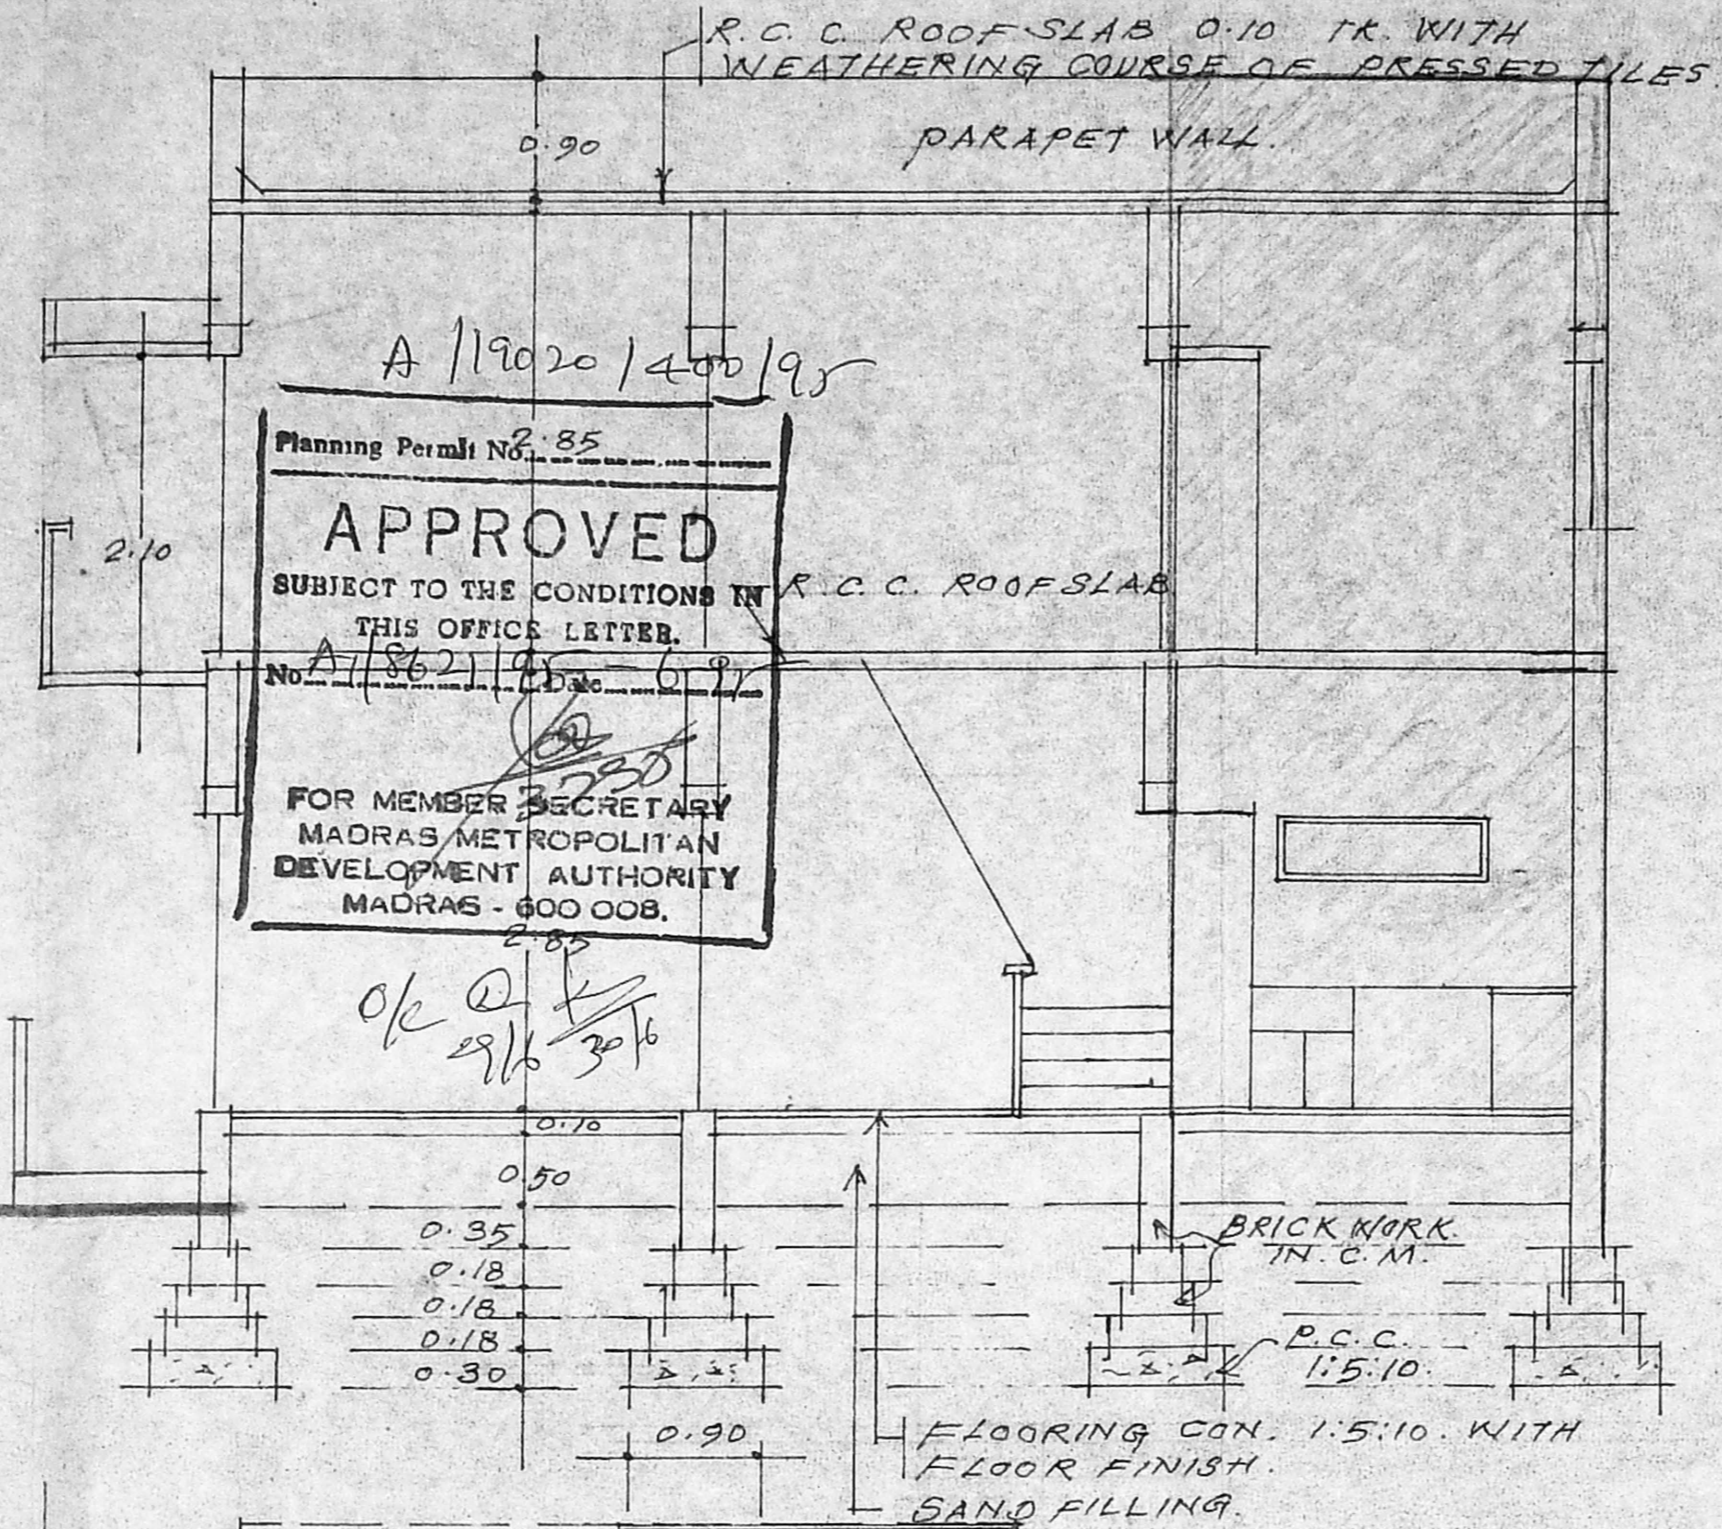

SECTION ON 'A A'

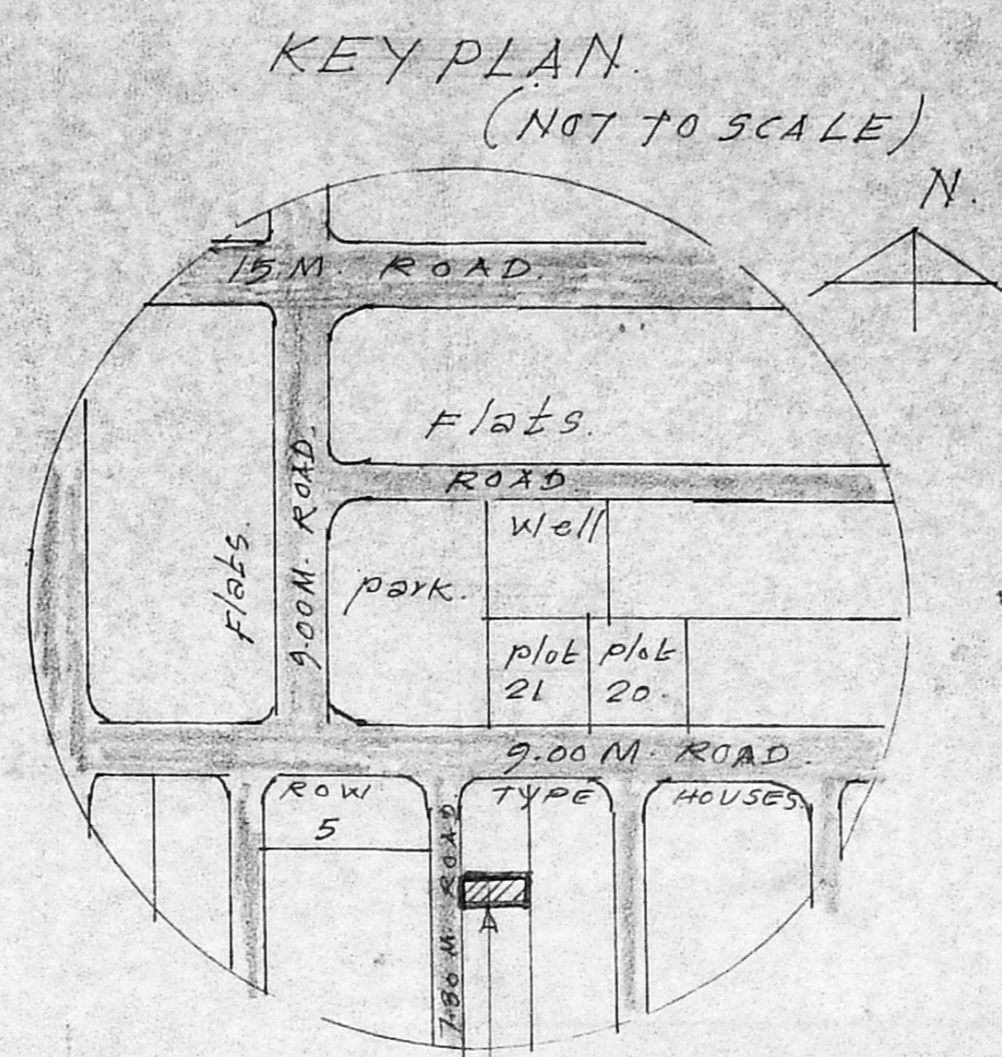

KEY PLAN (NOT TO SCALE)

- Joinery details.
- d. door 0.90 x 2.00
 - di door 0.75 x 2.00
 - d/o door opening 0.90 x 2.00
 - w. window 1.50 x 1.20
 - wi window 0.90 x 1.20
 - v ventilator 0.60 x 0.90
 - w/r wardrobe
 - c cupboard

Siting plan
 21/5 A1/862/195

PLAN SHOWING THE PROPOSED ADDITIONAL CONSTRUCTION ON THE EXISTING BUILDING ROW TYPE HOUSE NO. 4-D OF S.N. 171 PART - C.G.E. SCHEME AT BESANT NAGAR-EXTN. PHASE I.


AREA DETAILS.
 plot extent: 74.79 sq. Met.
 Bldg. G.F. extg: 35.05 sq. Met.
 " P.P.O.: 15.45 "
 F.F. extg: 33.90 "
 " P.P.O.: 15.45 "

SCALE: - 1:50


- INDEX.
- PROPOSED:
 - ROAD:
 - EXISTING:
 - BOUNDARY:

OWNER:


ERA. NARASIMMON B.E. (Civil),
 Class I Licenced Surveyor No: 78,
 7, Canal Road,
 Thiruvanniyur, Madras-600 041.
 Phone 410226
 LICENSED SURVEYOR

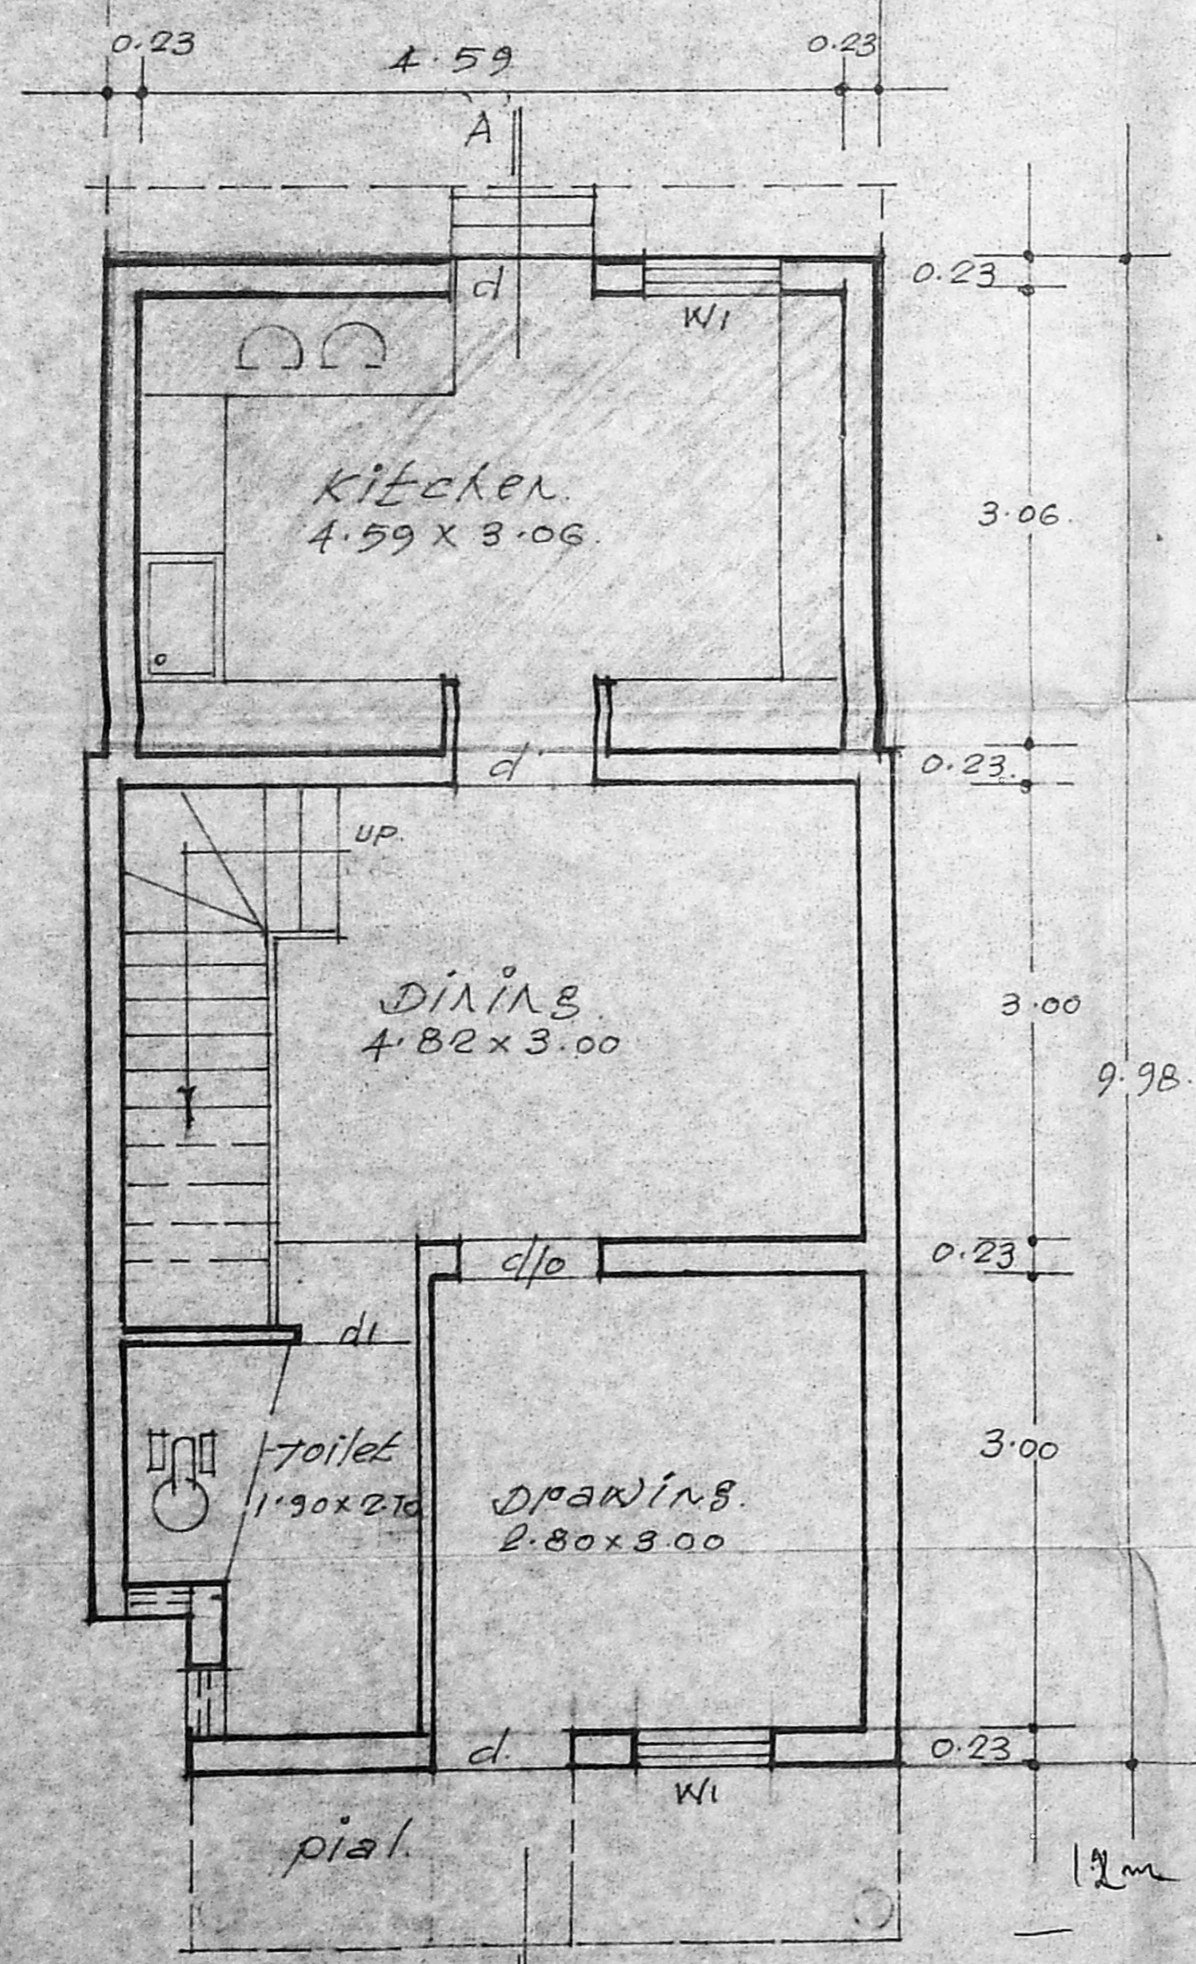

GROUND FLOOR PLAN

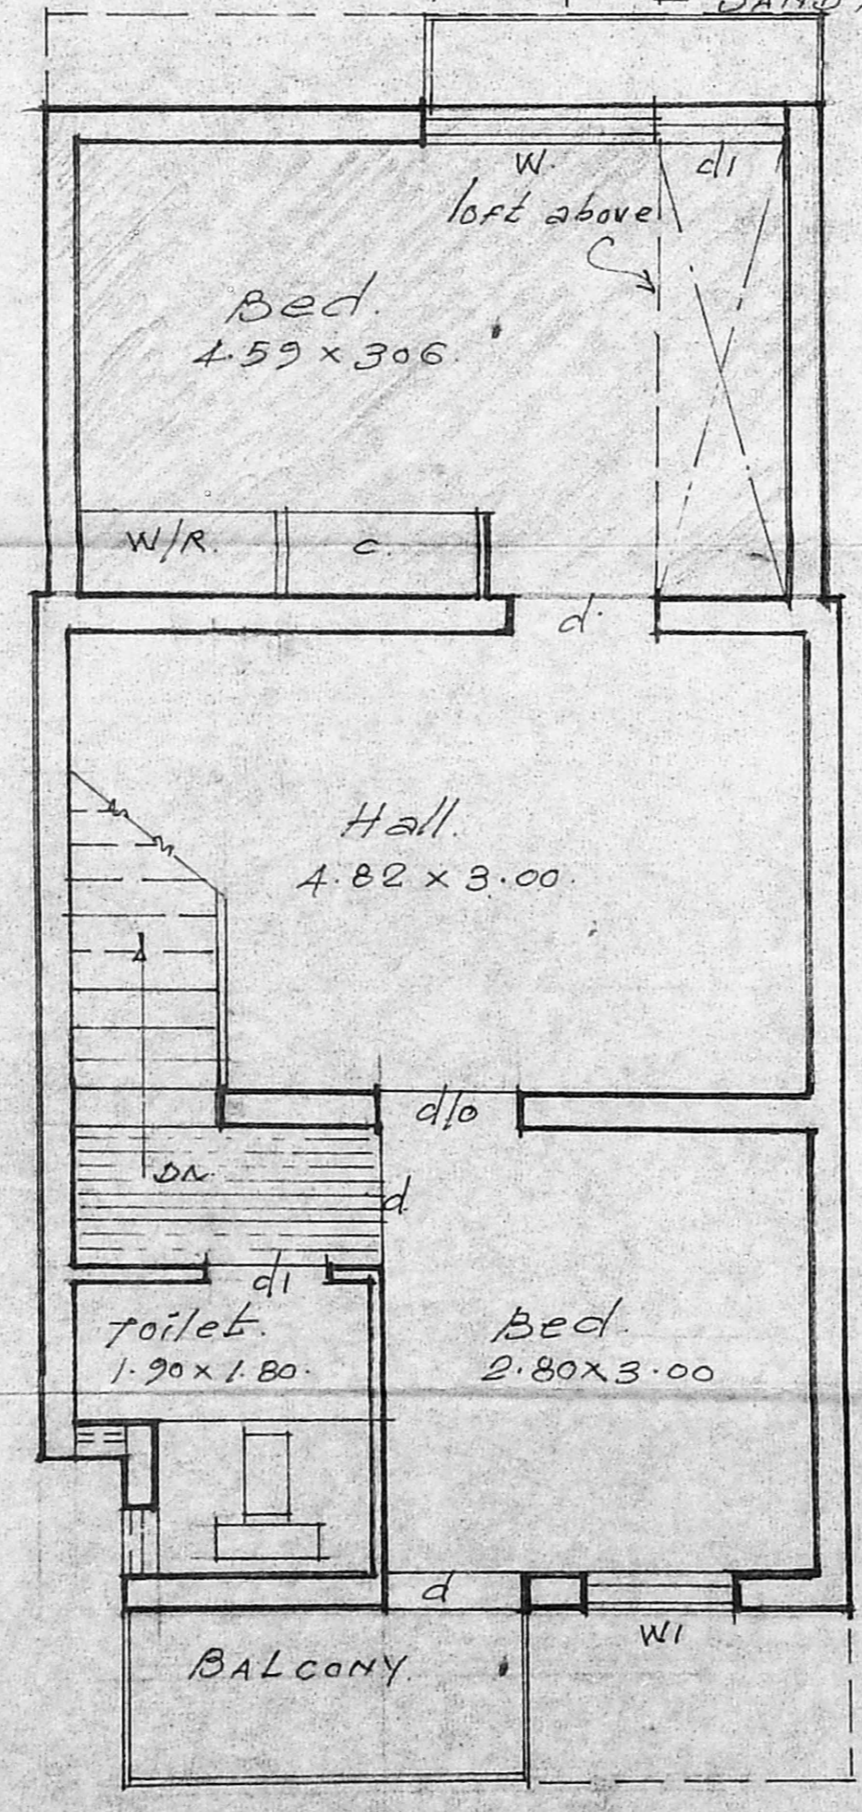

FIRST FLOOR PLAN.

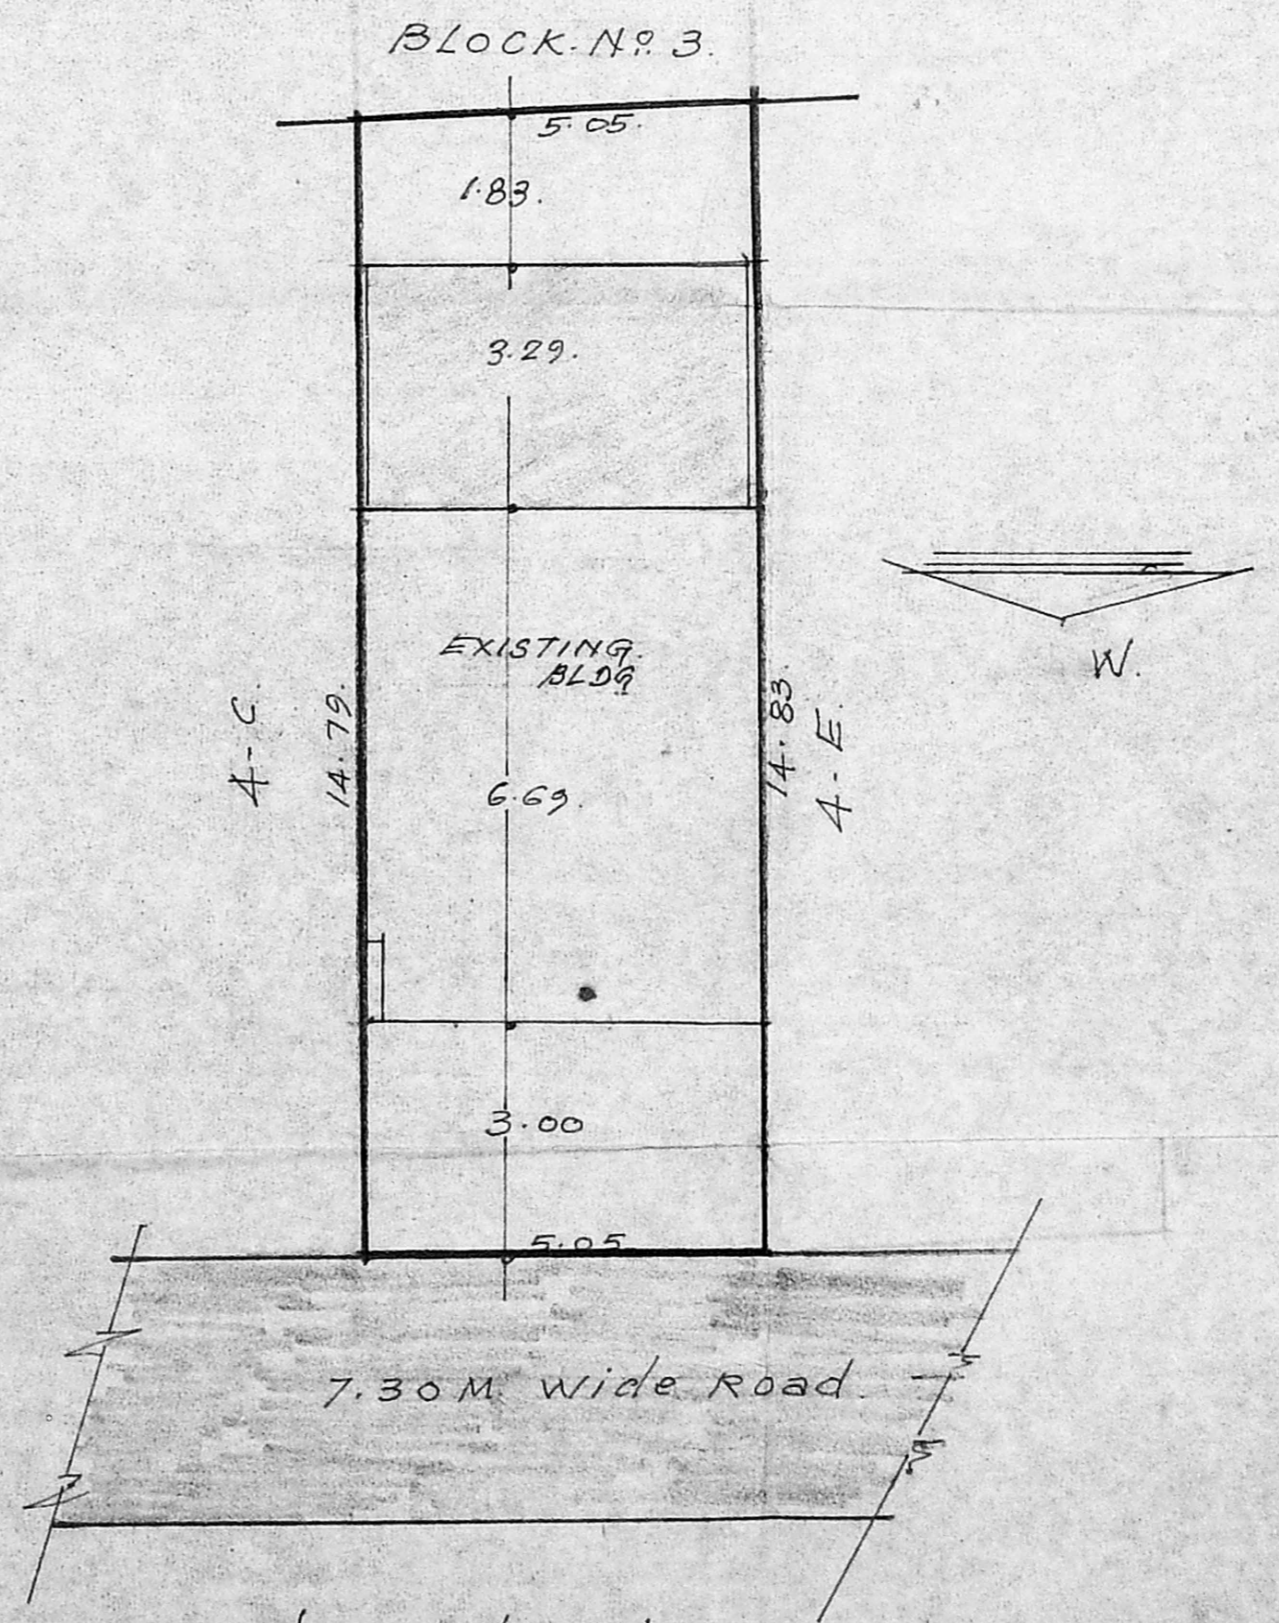

layout plan.
 SCALE: - 1:100.