



ELEVATION

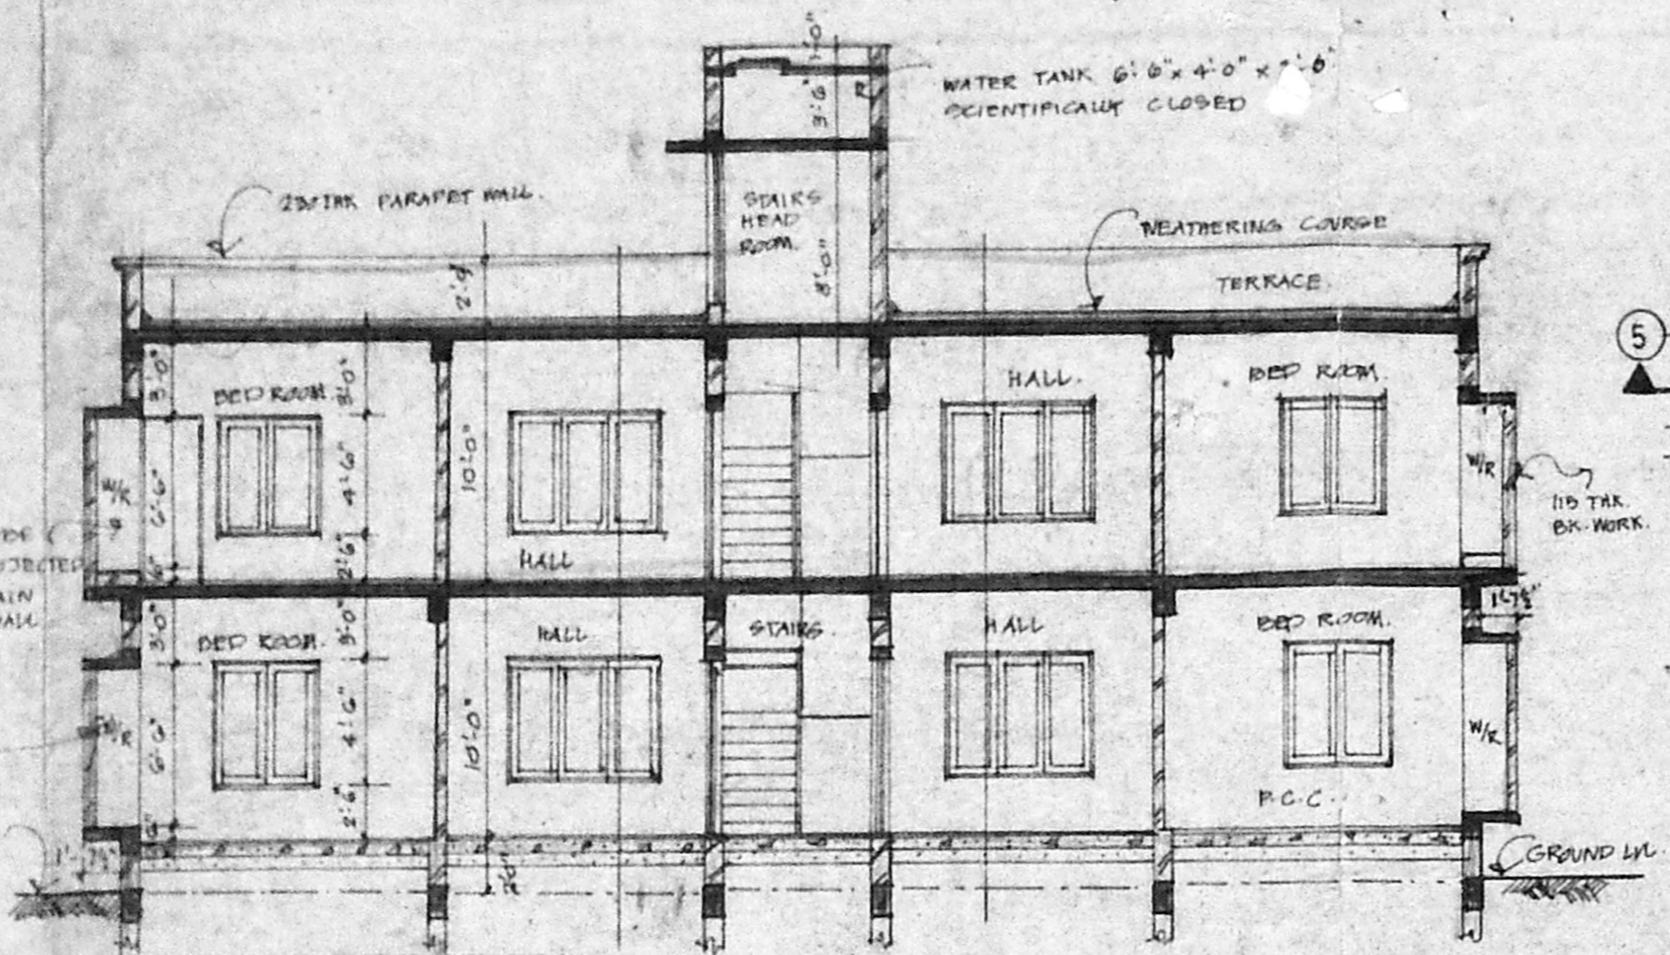


SECTION A-B...

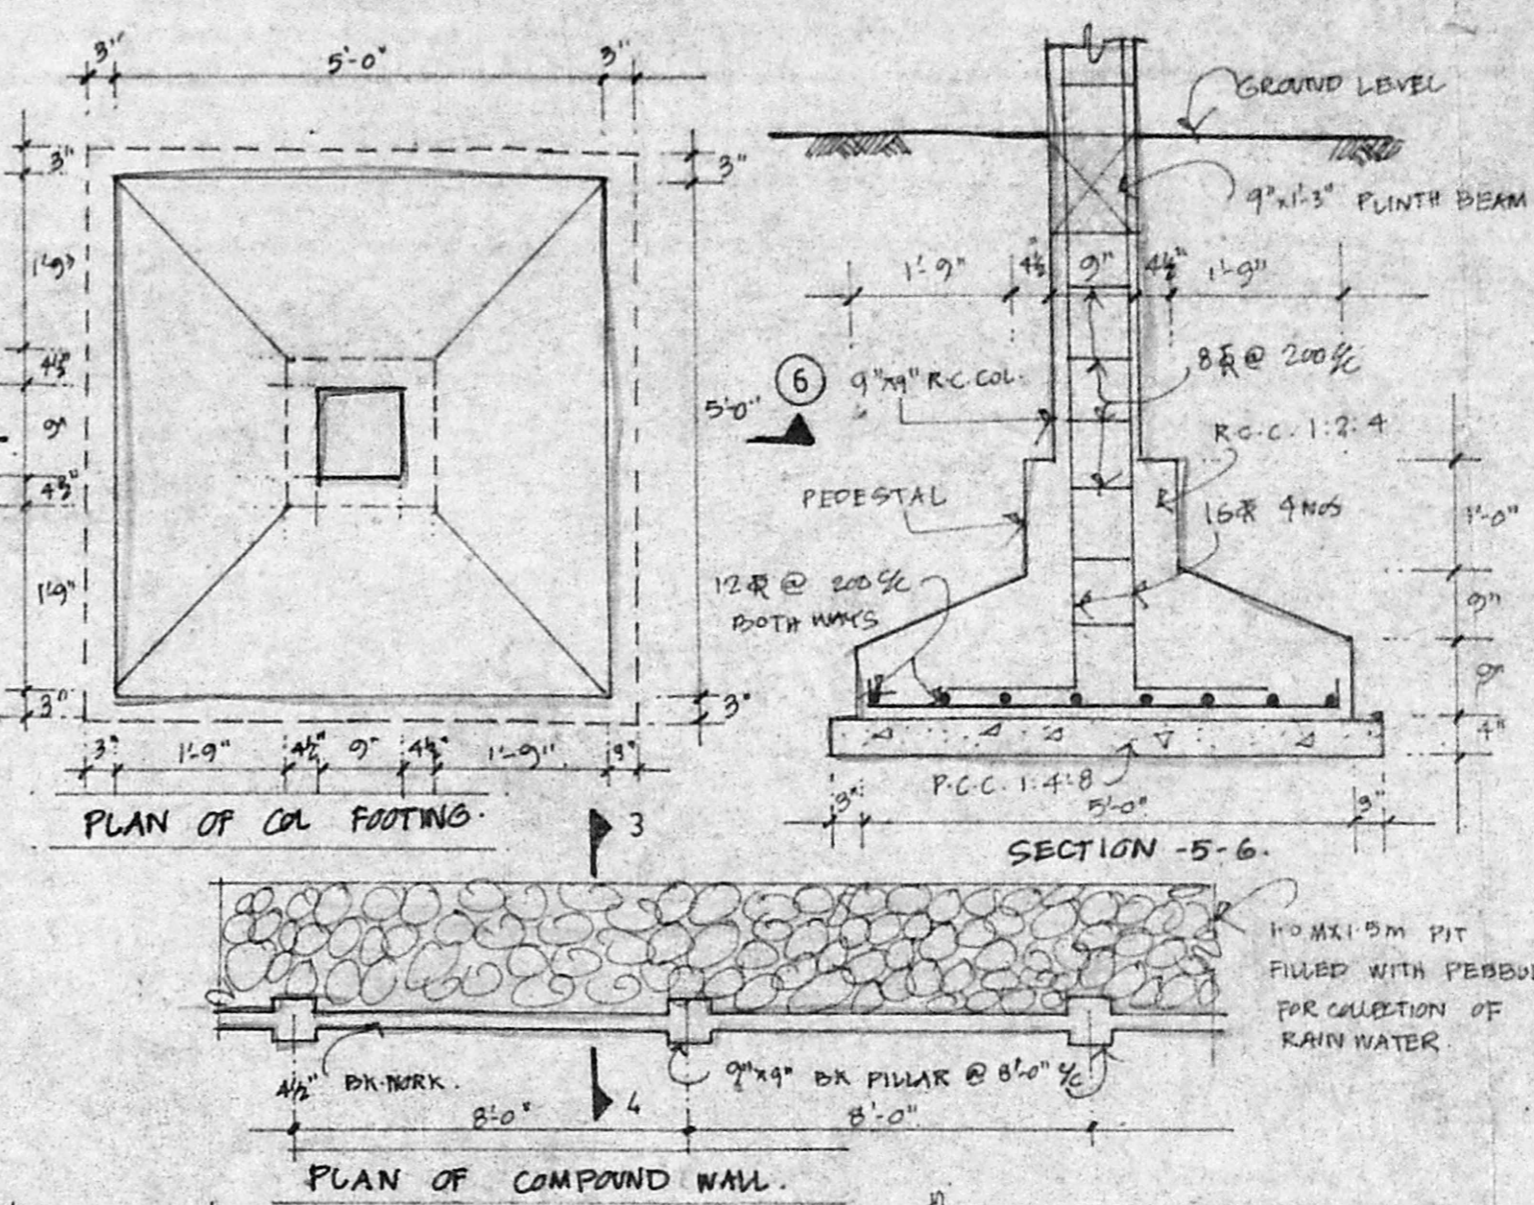


PLAN OF COL FOOTING

SECTION -5-6


PLAN OF COMPOUND WALL

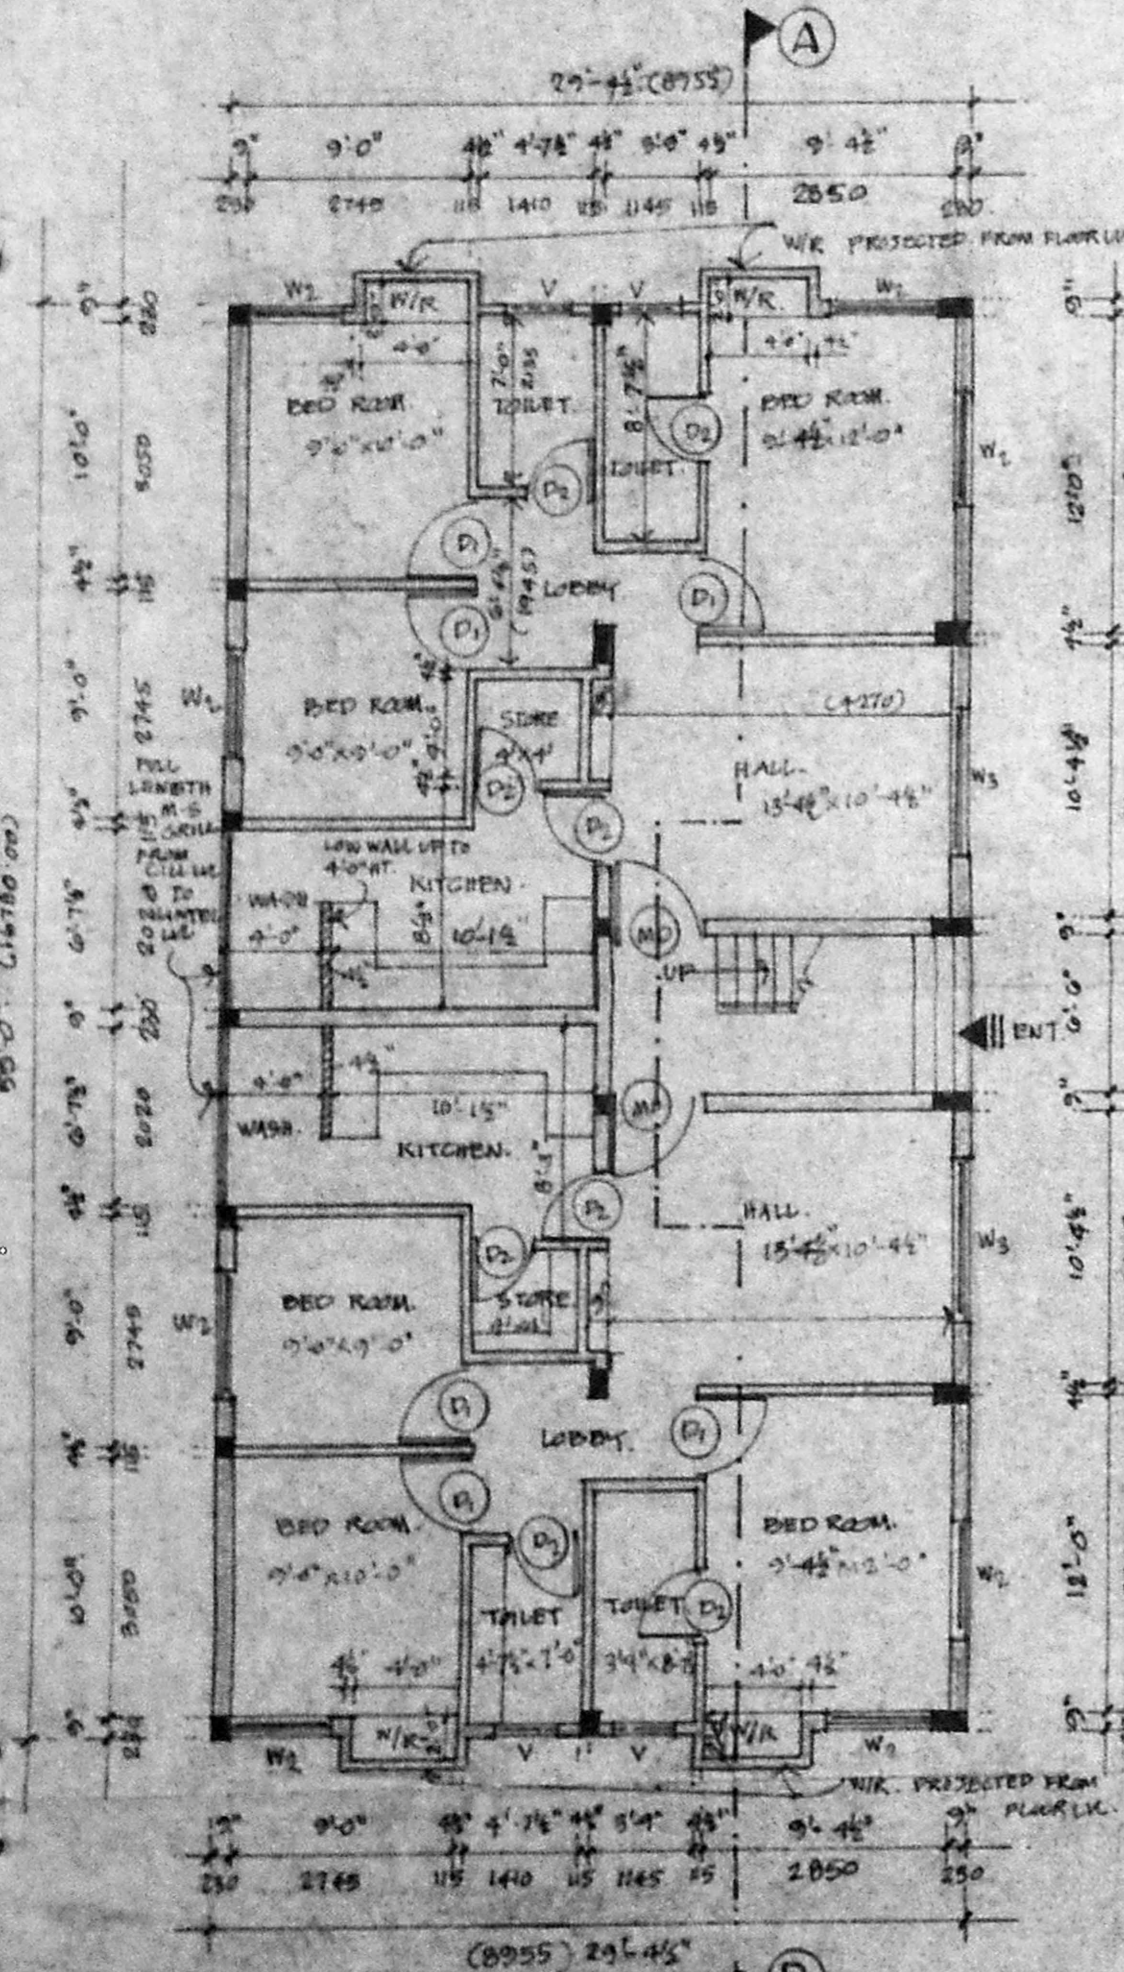


GROUND FLOOR PLAN...

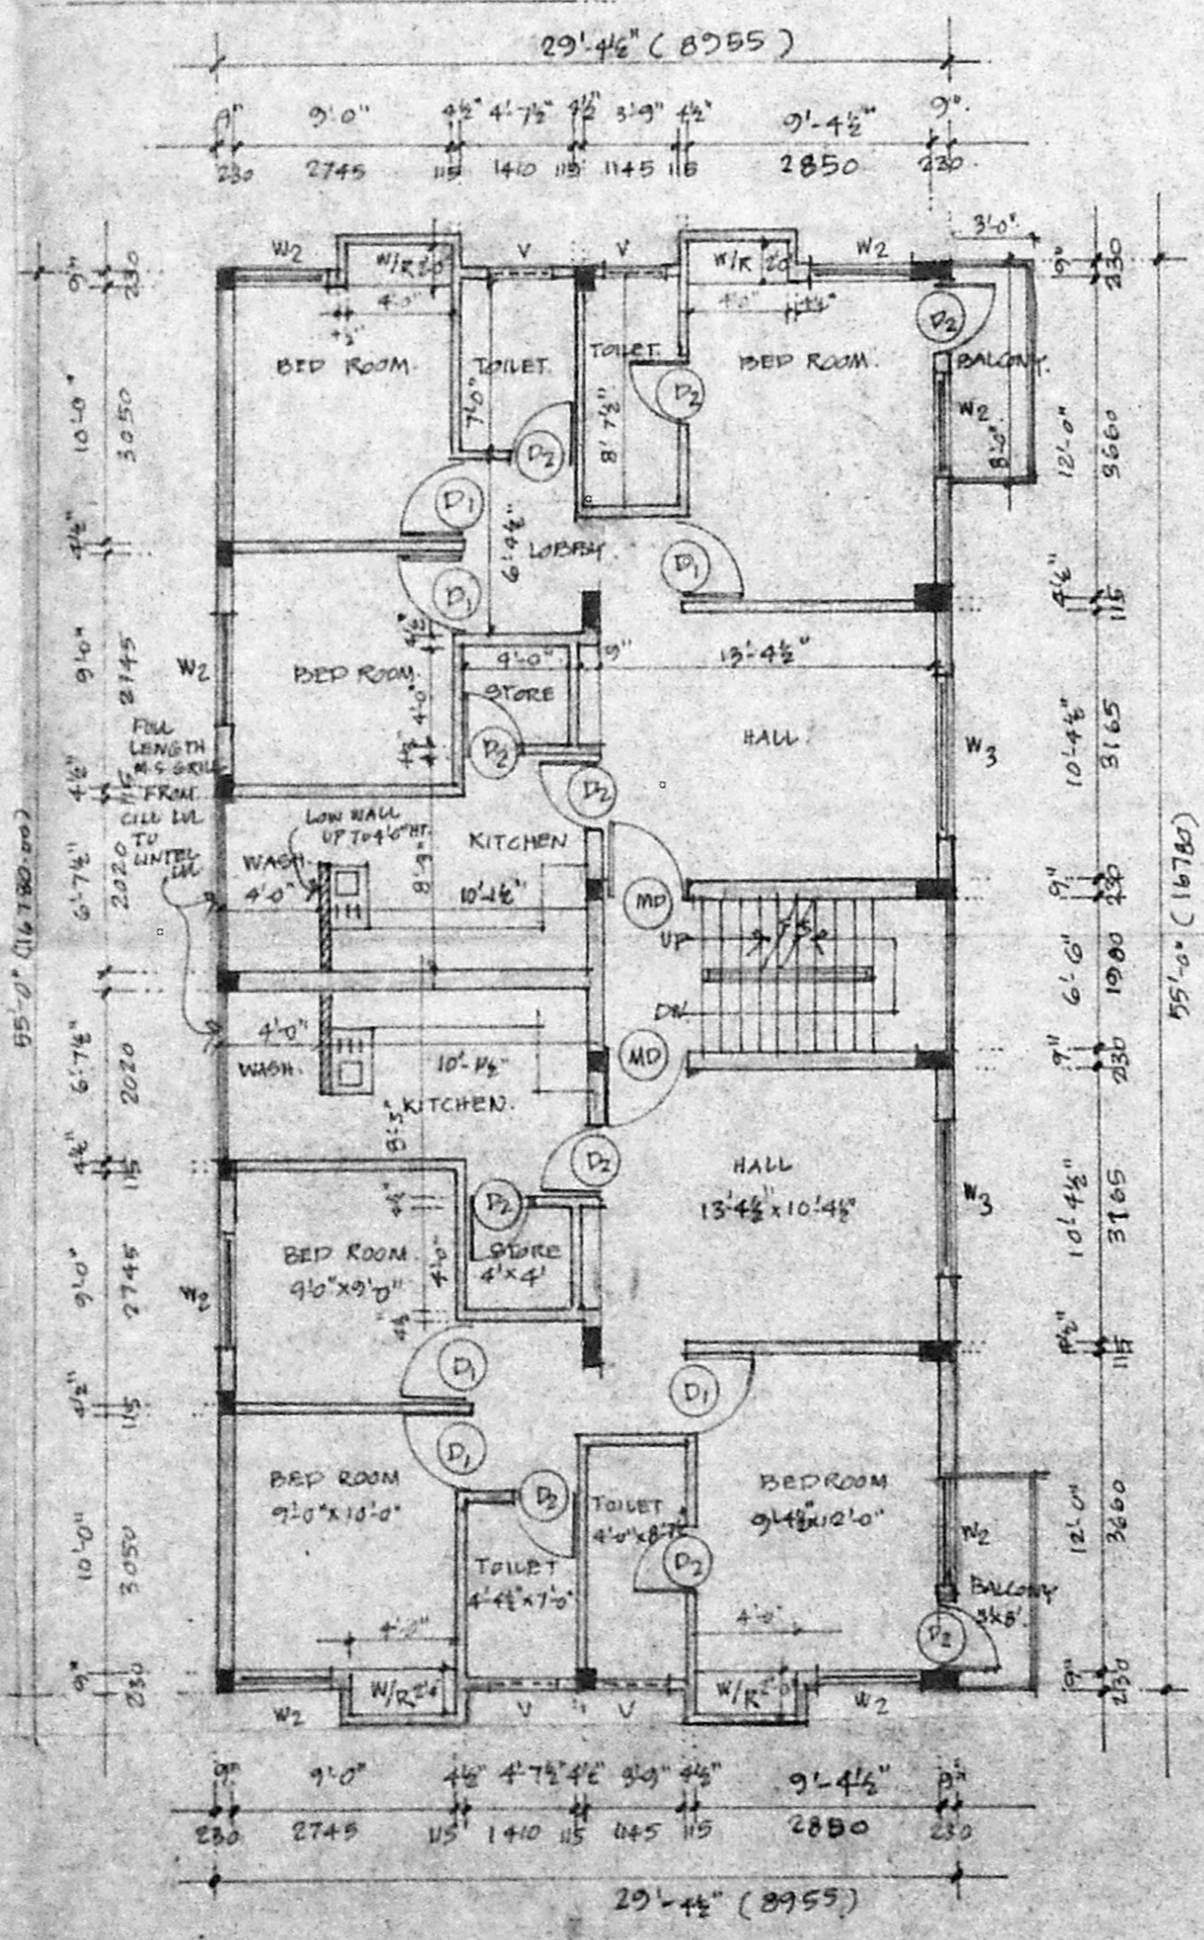

FIRST FLOOR PLAN...

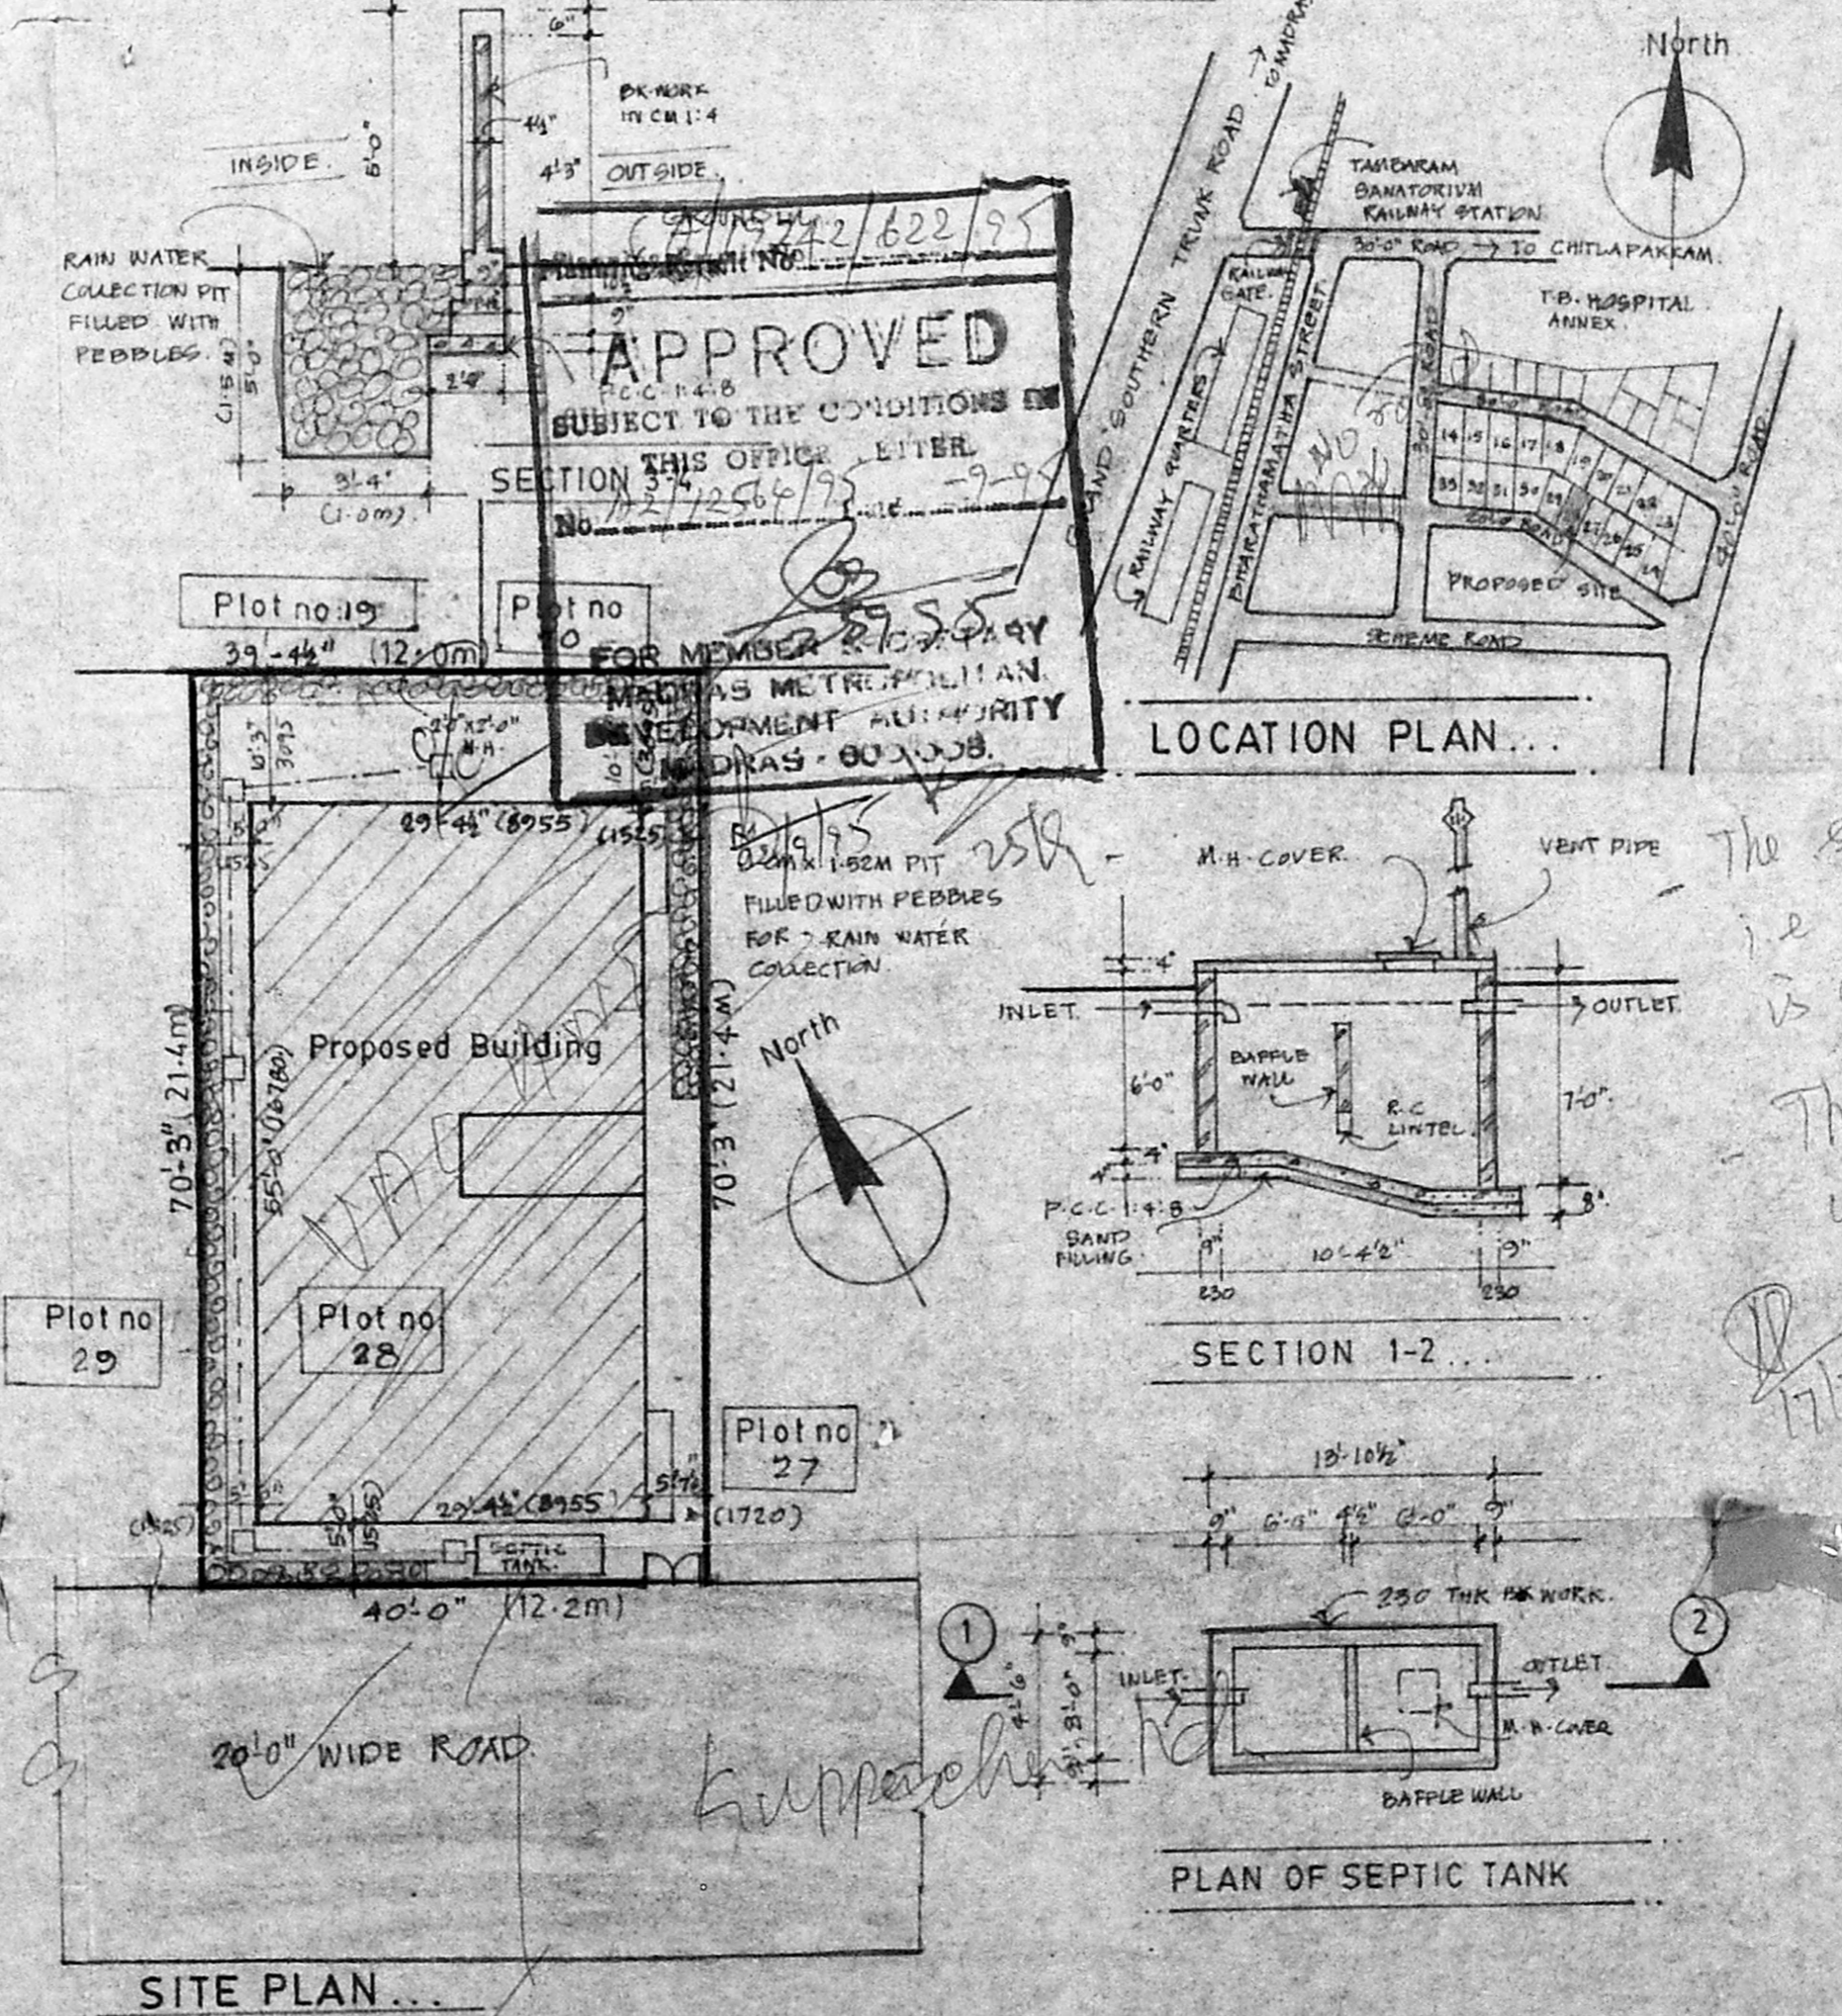

SITE PLAN...

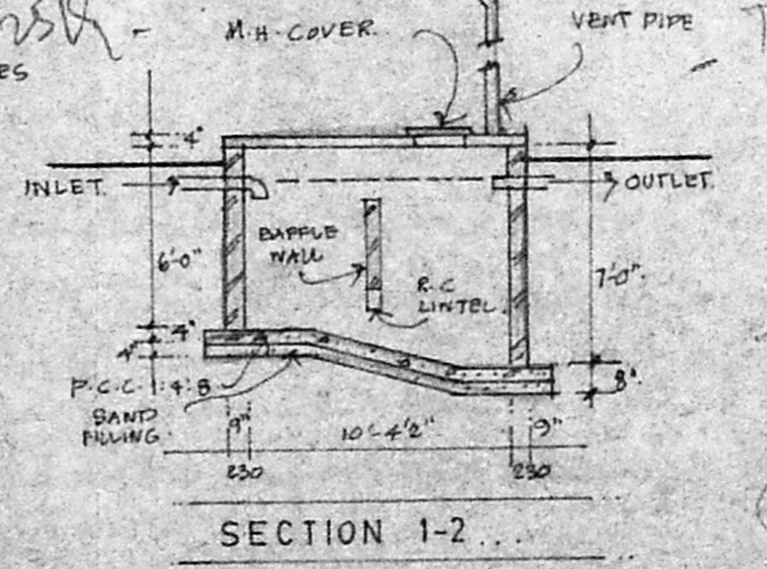

SECTION 1-2...

PLAN OF SEPTIC TANK

SCHEDULE OF JOINERY.

TYPE	SIZE	DESCRIPTION
MD	3'0" x 7'0"	T.W PANNELLED DOOR
D1	3'0" x 7'0"	C.W FLUSH DOOR
D2	2'6" x 7'0"	C.W " " " "
W2	4'0" x 4'6"	C.W GLAZED WINDOW
W3	6'0" x 4'6"	" " " "
V1	3'0" x 2'0"	C.W LOUVERED VENT SCREENY PLAN A2/12564/95

SPECIFICATION.

FOUNDATION: R.C.C. ISOLATED COL. FOOTINGS CONNECTED WITH PLINTH BEAMS.

SUPER STRUCTURE: BK WORK IN C.M. 1:5.

SUB FLOOR: P.C.C. 1:4:8.

PLINTH BEAMS COLS. WITH SUNSHADE, ROOF SLAB, ROOF BEAMS R.C.C. 1:2:4.

FLOOR FINISH: NATURAL GREY MOSAIC TILES TOILETS FINISHED WITH CERAMIC TILES FLOOR/DADO.

INTERNAL PLASTERING: IN C.M. 1:4 WITH SMOOTH FINISH.

EXTERNAL PLASTERING: IN C.M. 1:5 WITH SAND FACED FINISH.

WALLS PAINTING: TWO COATS OF SMOO GEM WITH ONE COAT OF PRIMER.

WOOD WORK PAINTING: 2 COATS OF SYNTHETIC ENAMEL PAINT WITH ONE COAT OF PRIMER.

GRILLS / RAILINGS & MILD STEEL WITH 3 COATS OF PAINT.

WEATHERING COURSE: BK. JELLY COE WITH PRESSED CLAY TILES LAID TO SLOPE.

ELECTRIFICATION: CONCEALED WIARING.

PROPOSED WORK COLOURED TMS.

BOUNDARY COLOURED TMS.

EXISTING ROAD COLOURED TMS.

AREA STATEMENT.

AREA	AREA (SQ. M)	AREA (SQ. M)
PLOT AREA	2792.00	259.52 SQ. M.
GROUND FLOOR	1615.62 SQ. M.	150.09 SQ. M.
FIRST FLOOR	1669.62 SQ. M.	154.61 SQ. M.
TOTAL	3285.24 SQ. M.	304.70 SQ. M.

F.B. PROVIDED: 1/7 TIMES.

PLOT COVERAGE: 0.578%

PLANS SHOWING THE PROPOSED BUILDING AT PLOT NO 28 MUTHUVEL NAGAR, CHITLAPAKKAM VILAGE, S. NO 243/31, CHITLAPAKKAM TOWN PANCHAYAT SAIDAPET TALUK.

OWNER SIGNATURE: *Kamlesh Jain*

P. SATHIA MURTHI, A.I.A. Registered Architect CA/94/17257 9, THIRD FLOOR, ALSA MALL, 149, NORTH ROAD, EGMORE, MADRAS 600 008.

LICENSED SURVEYOR.