



FRONT SIDE ELEVATION

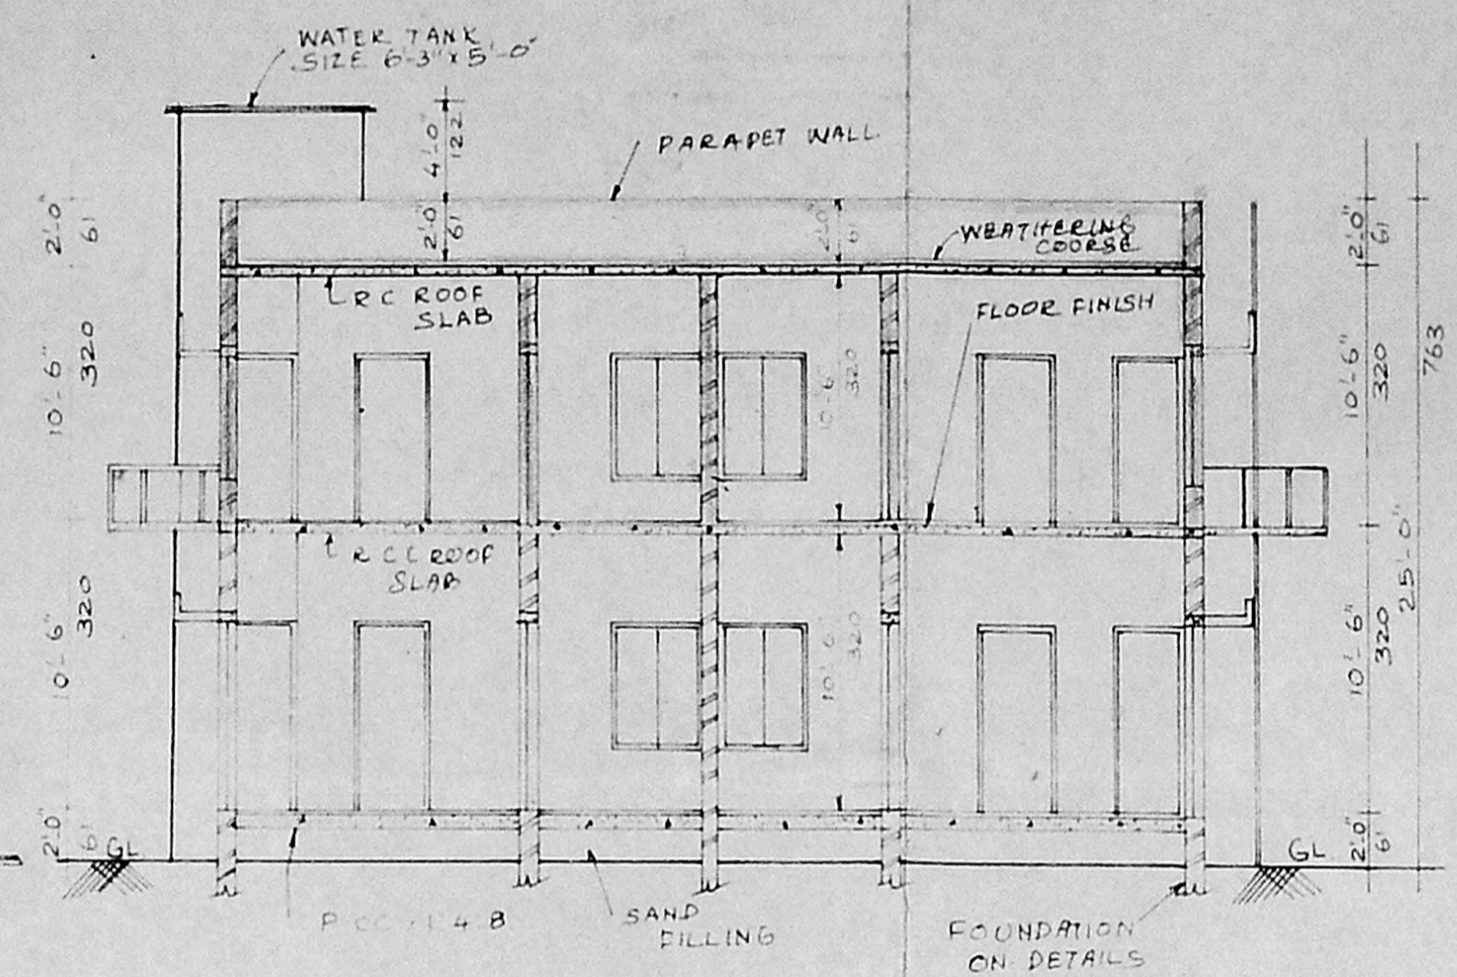

SECTION ON AA

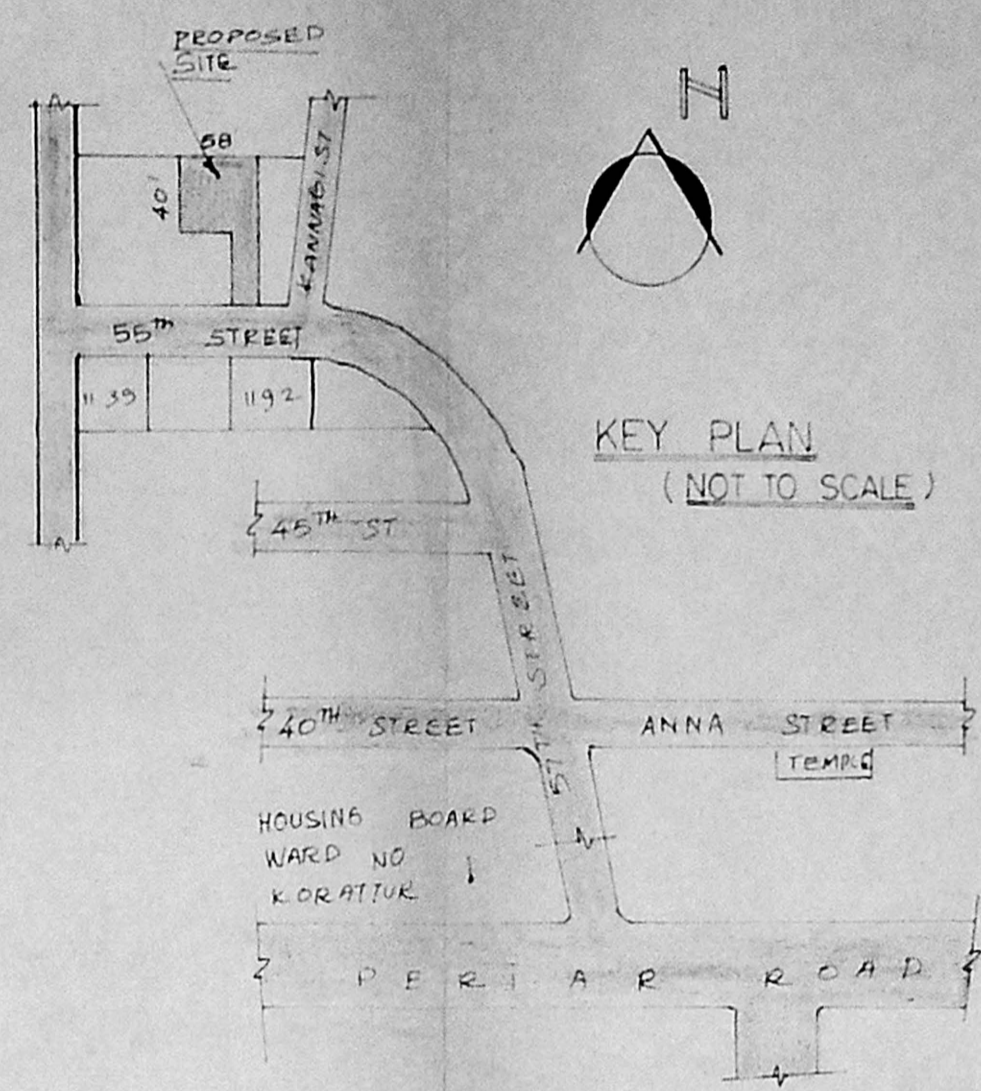

KEY PLAN (NOT TO SCALE)

JOINERY DETAILS		DESCRIPTION	
TYPE	SIZE		
MD	4'0"x7'0"	T W	PANELLED MAIN DOOR
D1	3'3"x7'0"	T W	PANELLED DOOR
D2	3'0"x6'6"	T W	PANELLED DOOR
D3	2'9"x7'0"	T W	PANELLED DOOR
W	6'0"x5'0"	T W	GLAZED WINDOW
W1	4'0"x5'0"	T W	GLAZED WINDOW
W2	3'0"x5'0"	T W	GLAZED WINDOW
V	4'0"x3'0"	T W	GLAZED VENTILATOR

- SPECIFICATIONS**
- OPEN FOUNDATION
  - BRICK WORK IN BASEMENT AND SUPER STRUCTURE AND PARAPET WALL ARE IN CM 15
  - R.C.C. PLINTH BEAM LINTELS SUNSHADE ROOF SLAB ETC TO BE IN 1:2:4
  - MOSAIC FLOORING
  - PLASTERING OF WALLS & CEILINGS TO BE IN 1:3:6 CM
  - TWO COATS PAINTING OVER ONE COAT OF WHITE WASHING
  - WEATHERING COURSE IN CM WITH TWO COURSE FLAT TILES LAID TO SLOPE

AREA	SFT	SQ M.
PLOT AREA	2320	215.6
GROUND FLOOR	1274	118.3
FIRST FLOOR	1274	118.3
PLOT COVERAGE	- 55%	
FLOOR SPACE INDEX	- 1.10	

DETAILED PLAN SHOWING THE PROPOSED ADDITIONS IN FIRST FLOOR AND REGULARISATION OF GROUND FLOOR RESIDENTIAL BUILDING IN S NO.969

KORATTUR VILLAGE AT PLOT NO 61 V.O.C ROAD KORATTUR MADRAS - 600080. AMBATTUR MUNICIPALITY LIMIT

**COLOUR INDEX**

PROPOSED	SHOWN AS	[Color Box]
ROADS	SHOWN AS	[Color Box]
BOUNDARY	SHOWN AS	[Color Box]


(MR. KUPPUSWAMY)  
SIGNATURE OF OWNER

LICENSED SURVEYOR


**Dr. K. VENUGOPAL, Ret. A.E.C.**  
CORPORATION OF MADRAS  
Civil & Sanitary Engineering Consultant  
Licensed Surveyor, Class-I No. 10  
Licensed Plumber, Class-I Metro  
Sewerage No. 10000 Water Supply No. 10000  
8, Neelakandan Street, Nungambakkam (Lake Area)  
Backside of Corporation Girls High School  
MADRAS - 600 034

ENGEEV CONSTRUCTIONS  
ENGINEERS & CONSULTANTS,  
229 1/2 MTH ROAD, AMBATTUR,  
MADRAS - 53, PHONE - 68 2191


**APPROVED**  
SUBJECT TO THE CONDITIONS IN THIS OFFICE LETTER.  
No. B-2/17331/95, Dtd. 8-9-95  
FOR MEMBER SECRETARY  
MADRAS METROPOLITAN  
DEVELOPMENT AUTHORITY  
MADRAS - 600 008.

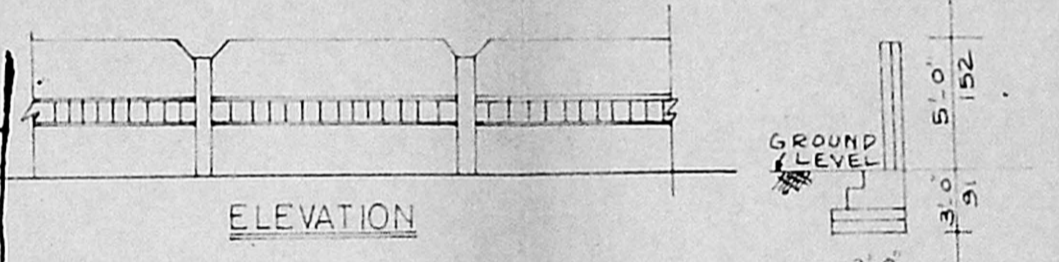

ELEVATION

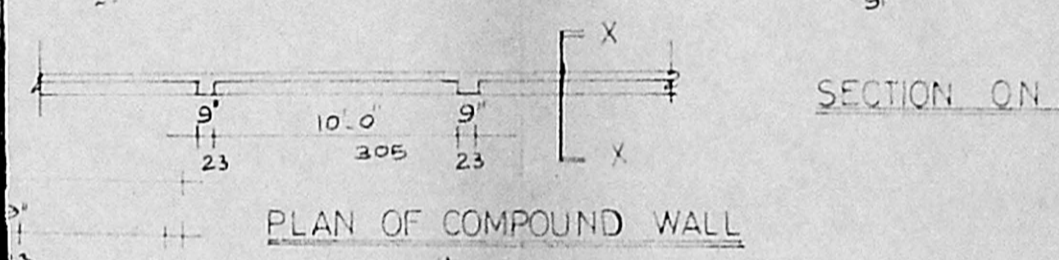


PLAN OF COMPOUND WALL

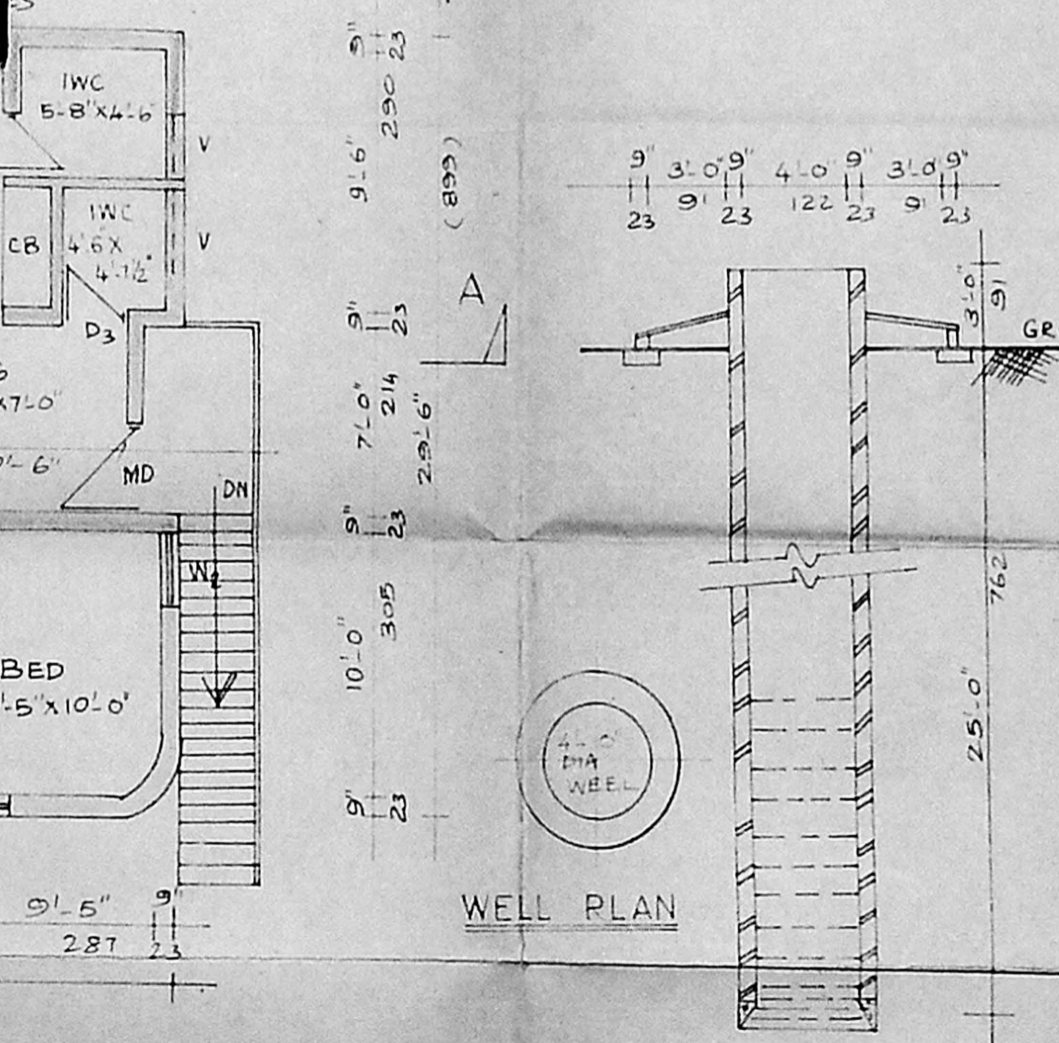


WELL PLAN

WELL SECTION

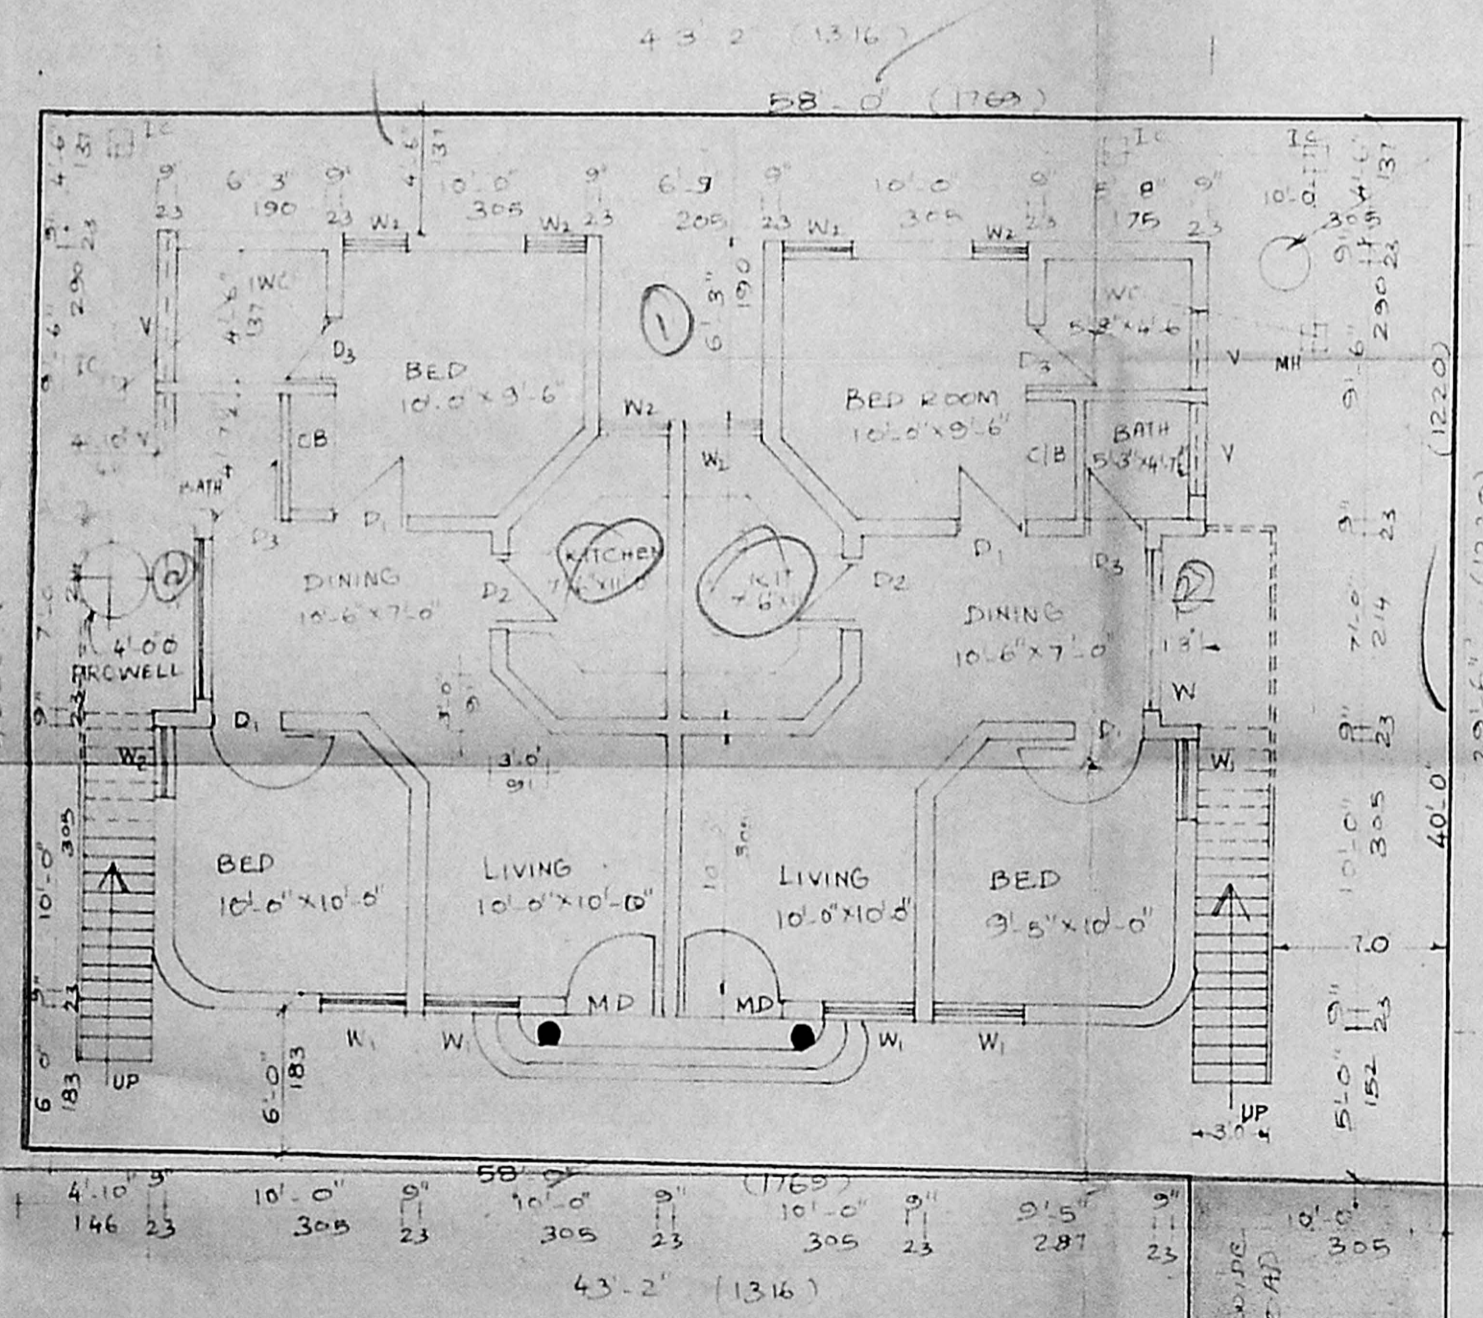

SITE CUM GROUND FLOOR PLAN

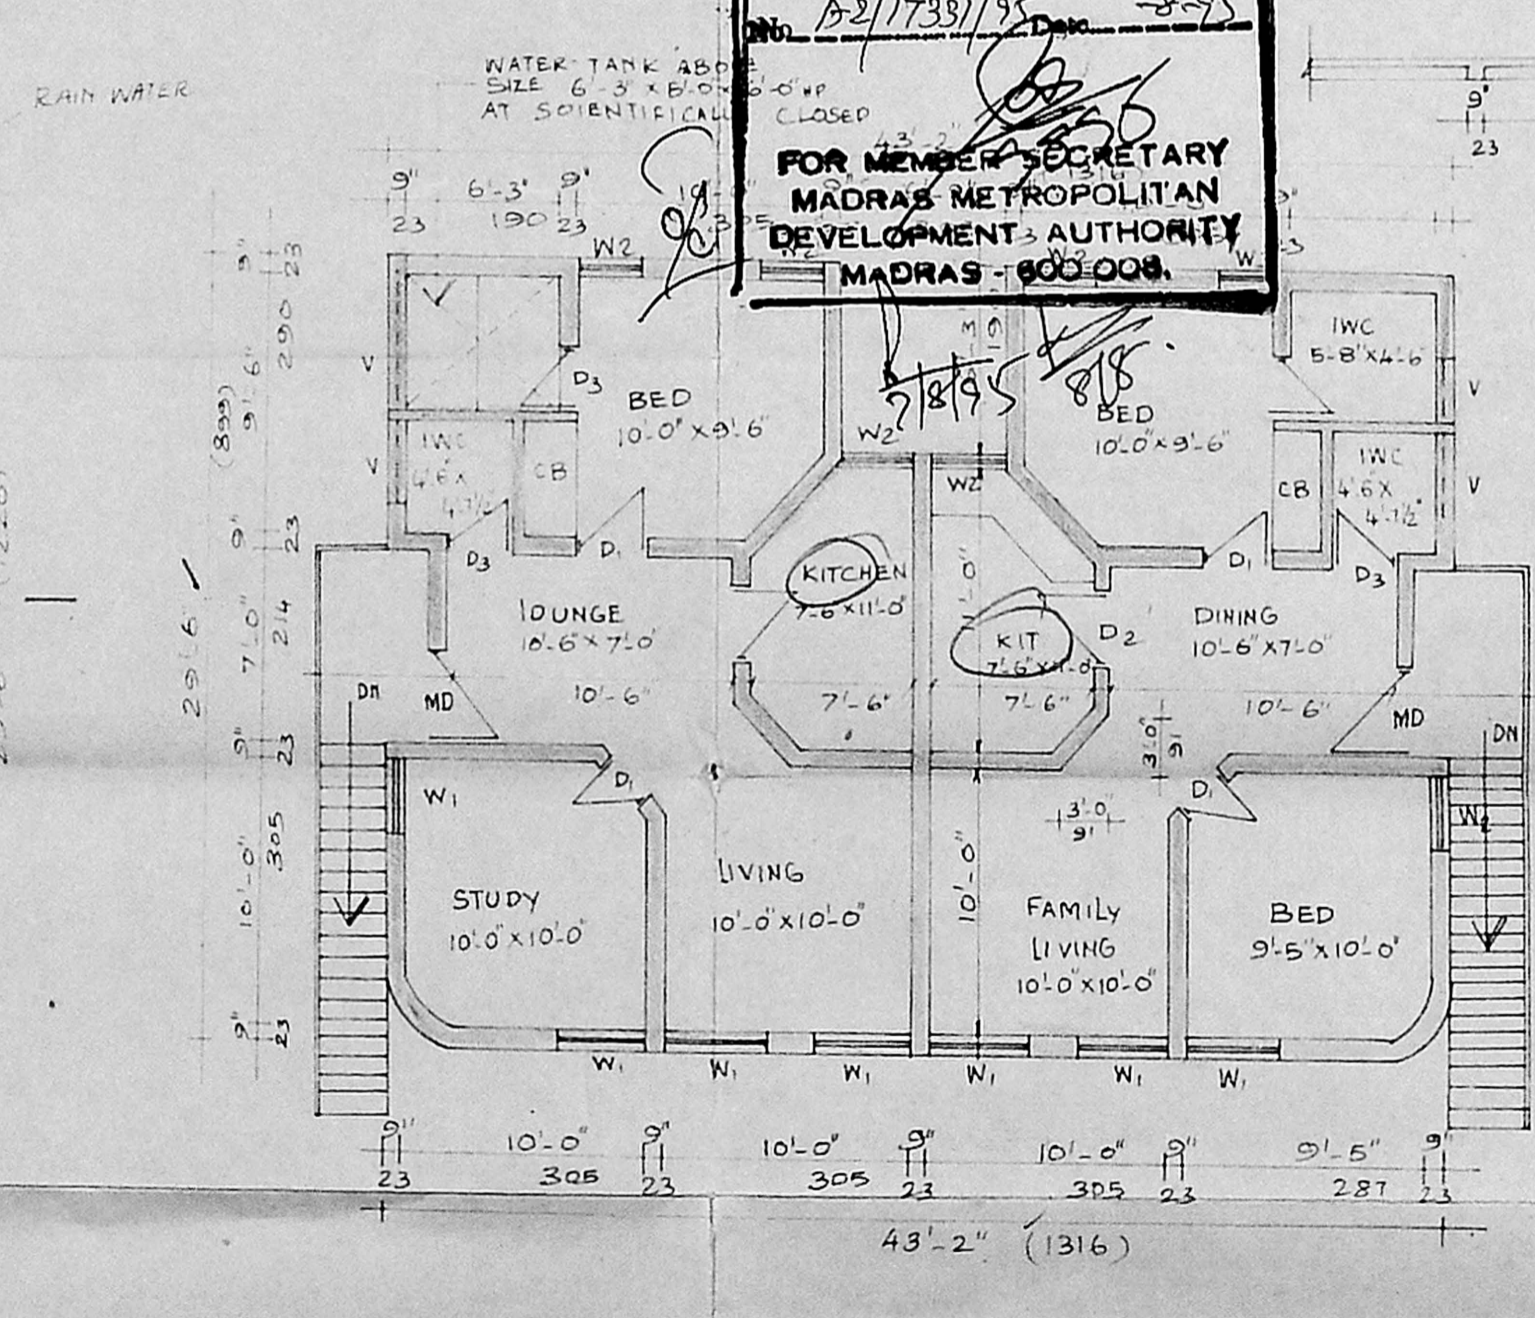

FIRST FLOOR PLAN