



ELEVATION

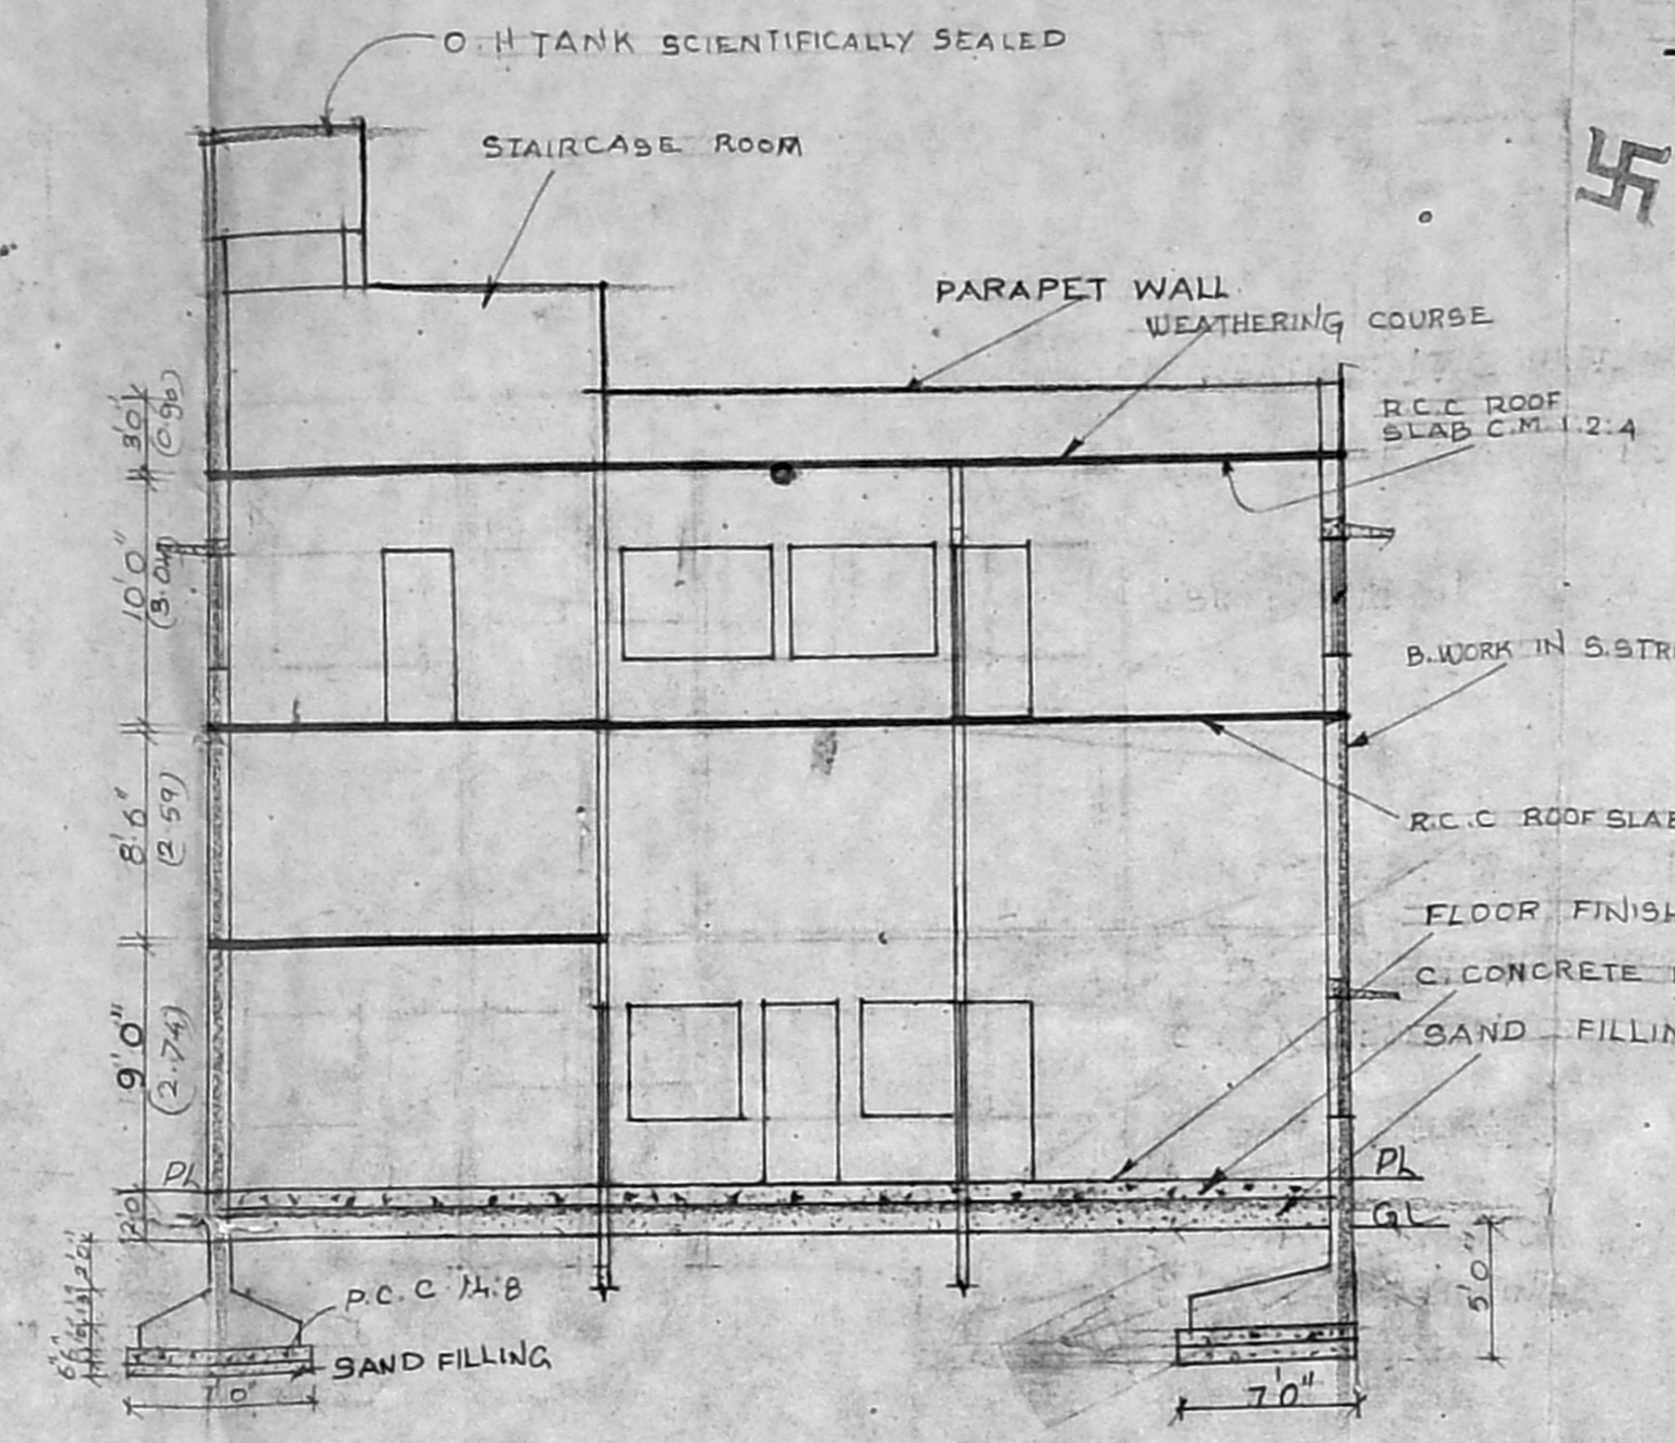


SECTION ON A/B


PROPOSED CONSTRUCTION OF BUILDING AT DOOR NO. 125 AND 126 (OLD NO. 271) ANGAPPA NAICKEN STREET, MADRAS-1. COMPRISED IN RS. NO. 11702/1, 11702/5 AND 11702/4. V.O.C. NAGAR TONDIARPET TALUK. BY. K.A. SULAIMAN AND N.H. ASSINA.

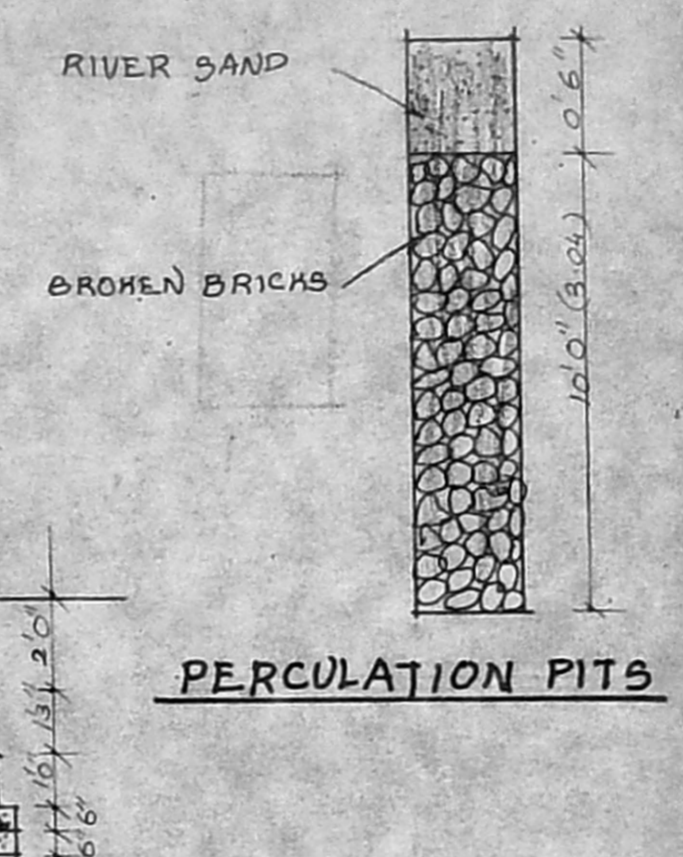


FOUNDATION DETAILS

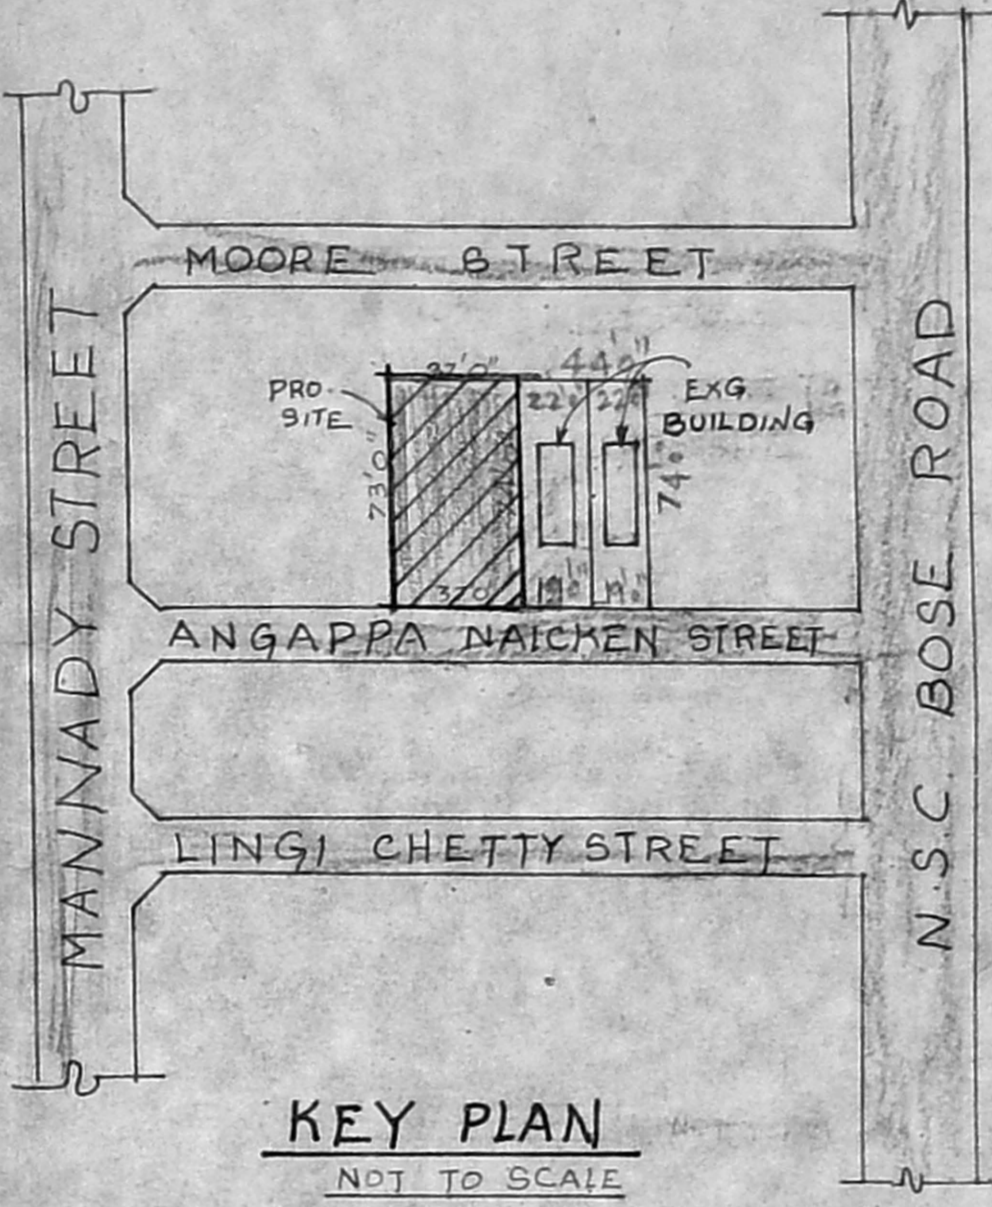


APPROVED
SUBJECT TO THE CONDITIONS IN THIS OFFICE LETTER
No. 12/19468/95 Date 9-10-95
FOR MEMBER SECRETARY
MADRAS METROPOLITAN
DEVELOPMENT AUTHORITY
MADRAS - 600 008.

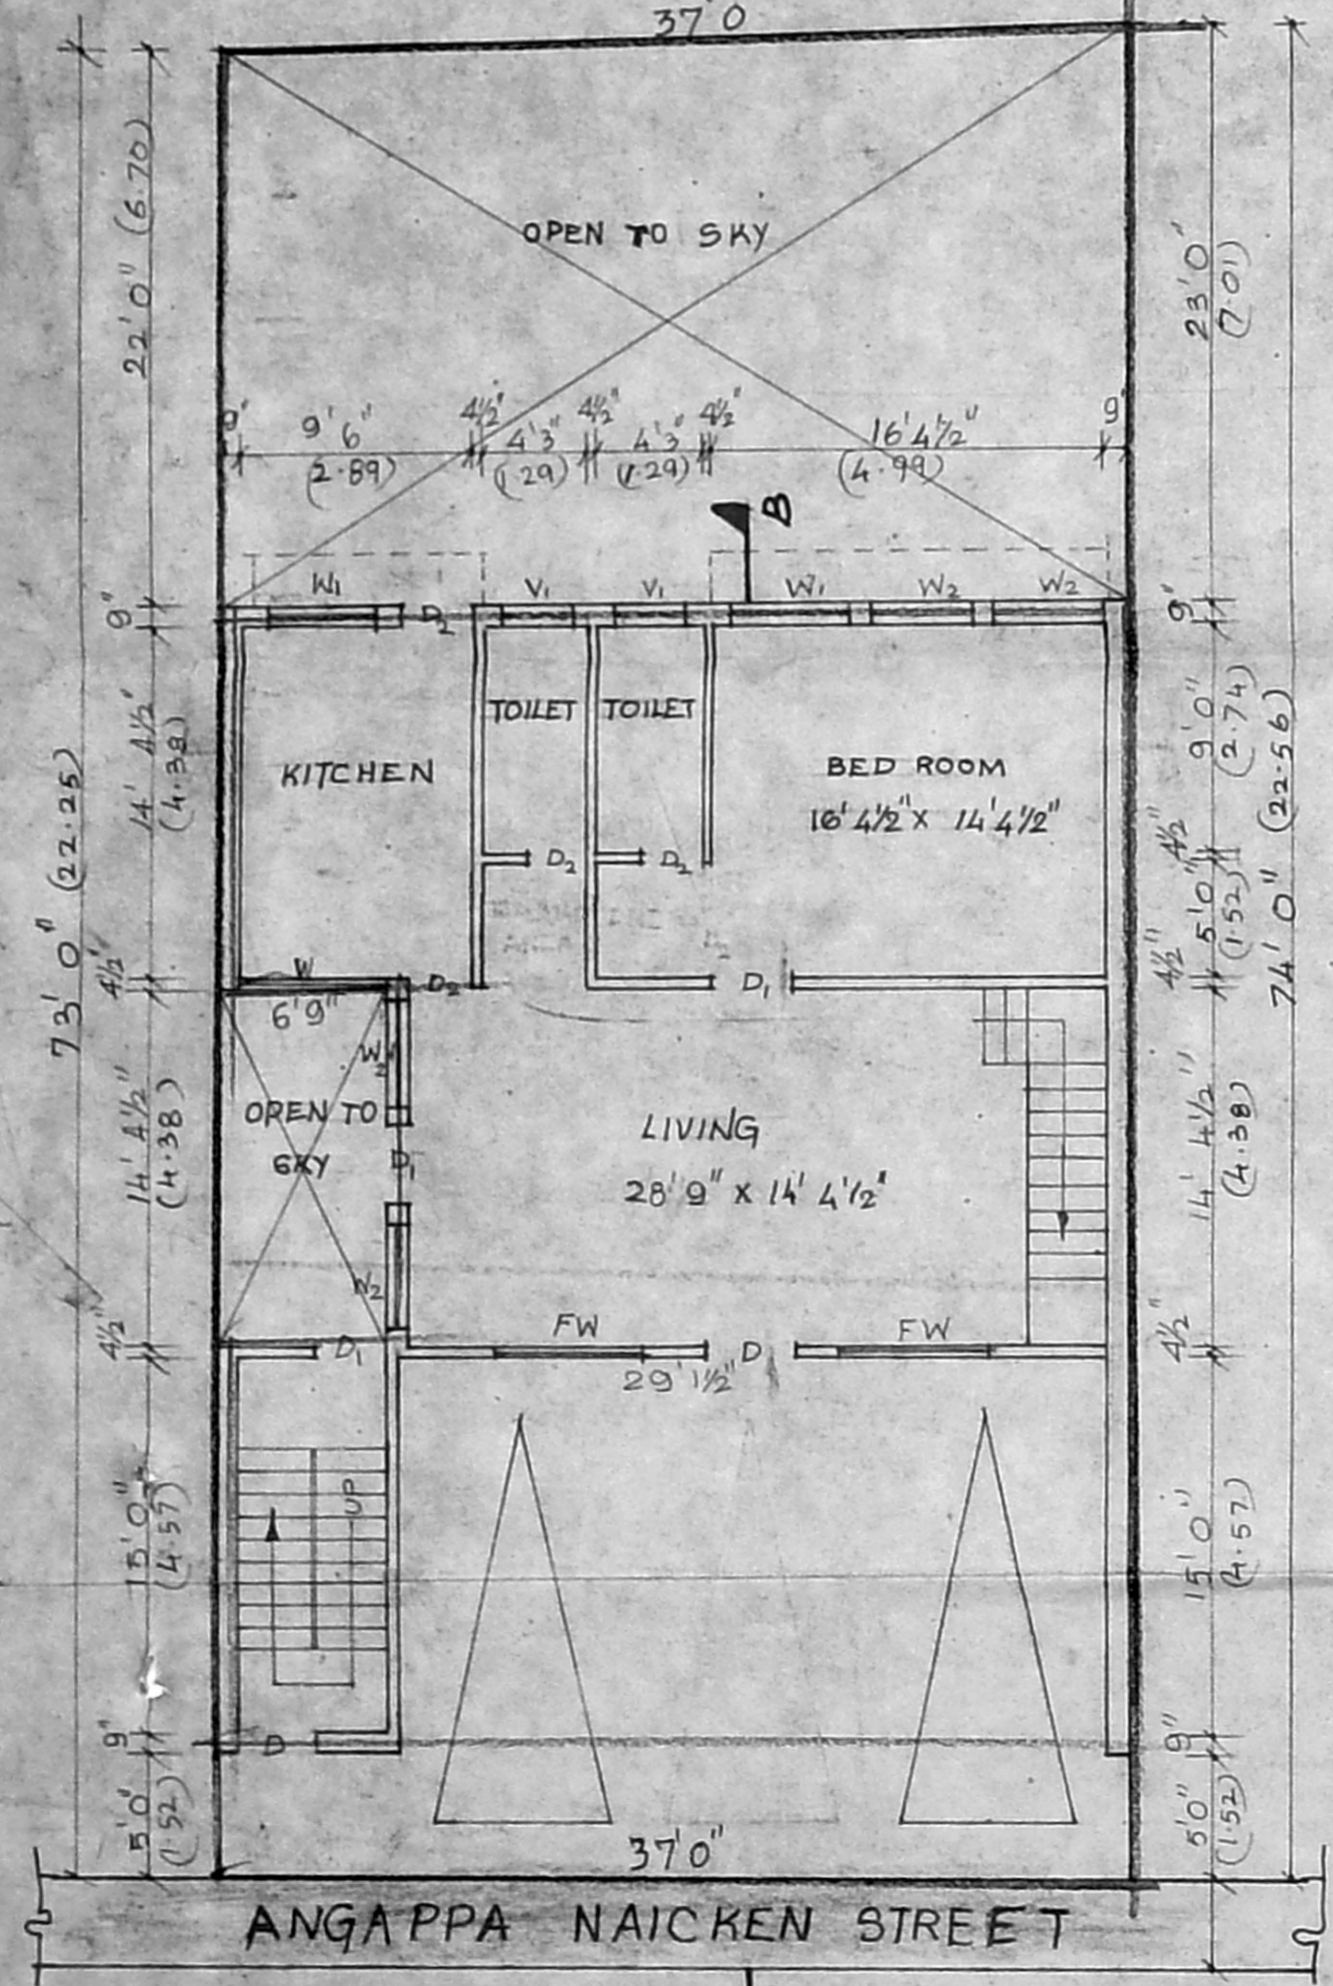


GROUND FLOOR PLAN CUM SITE PLAN

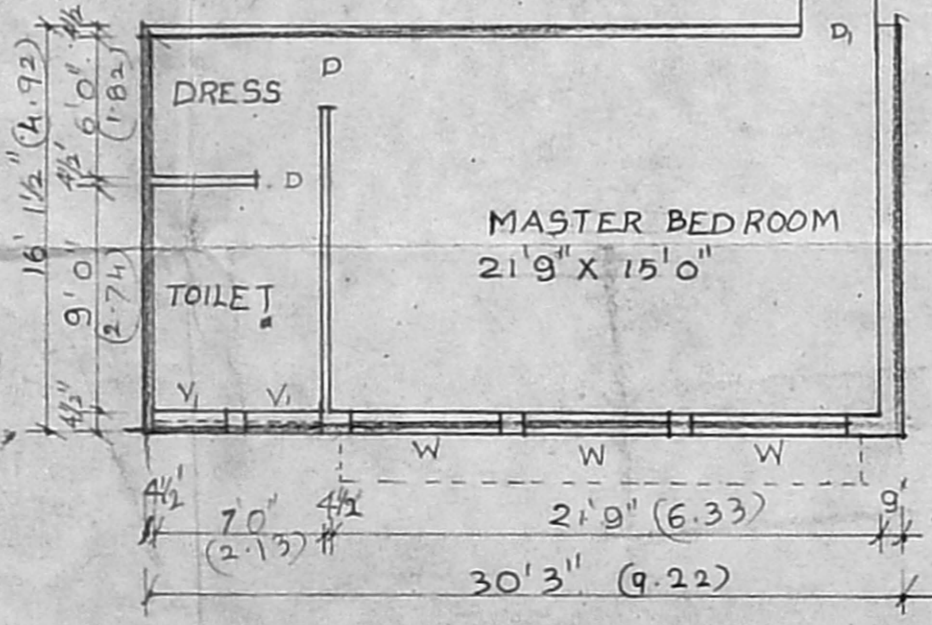

MAZZANINE FLOOR PLAN

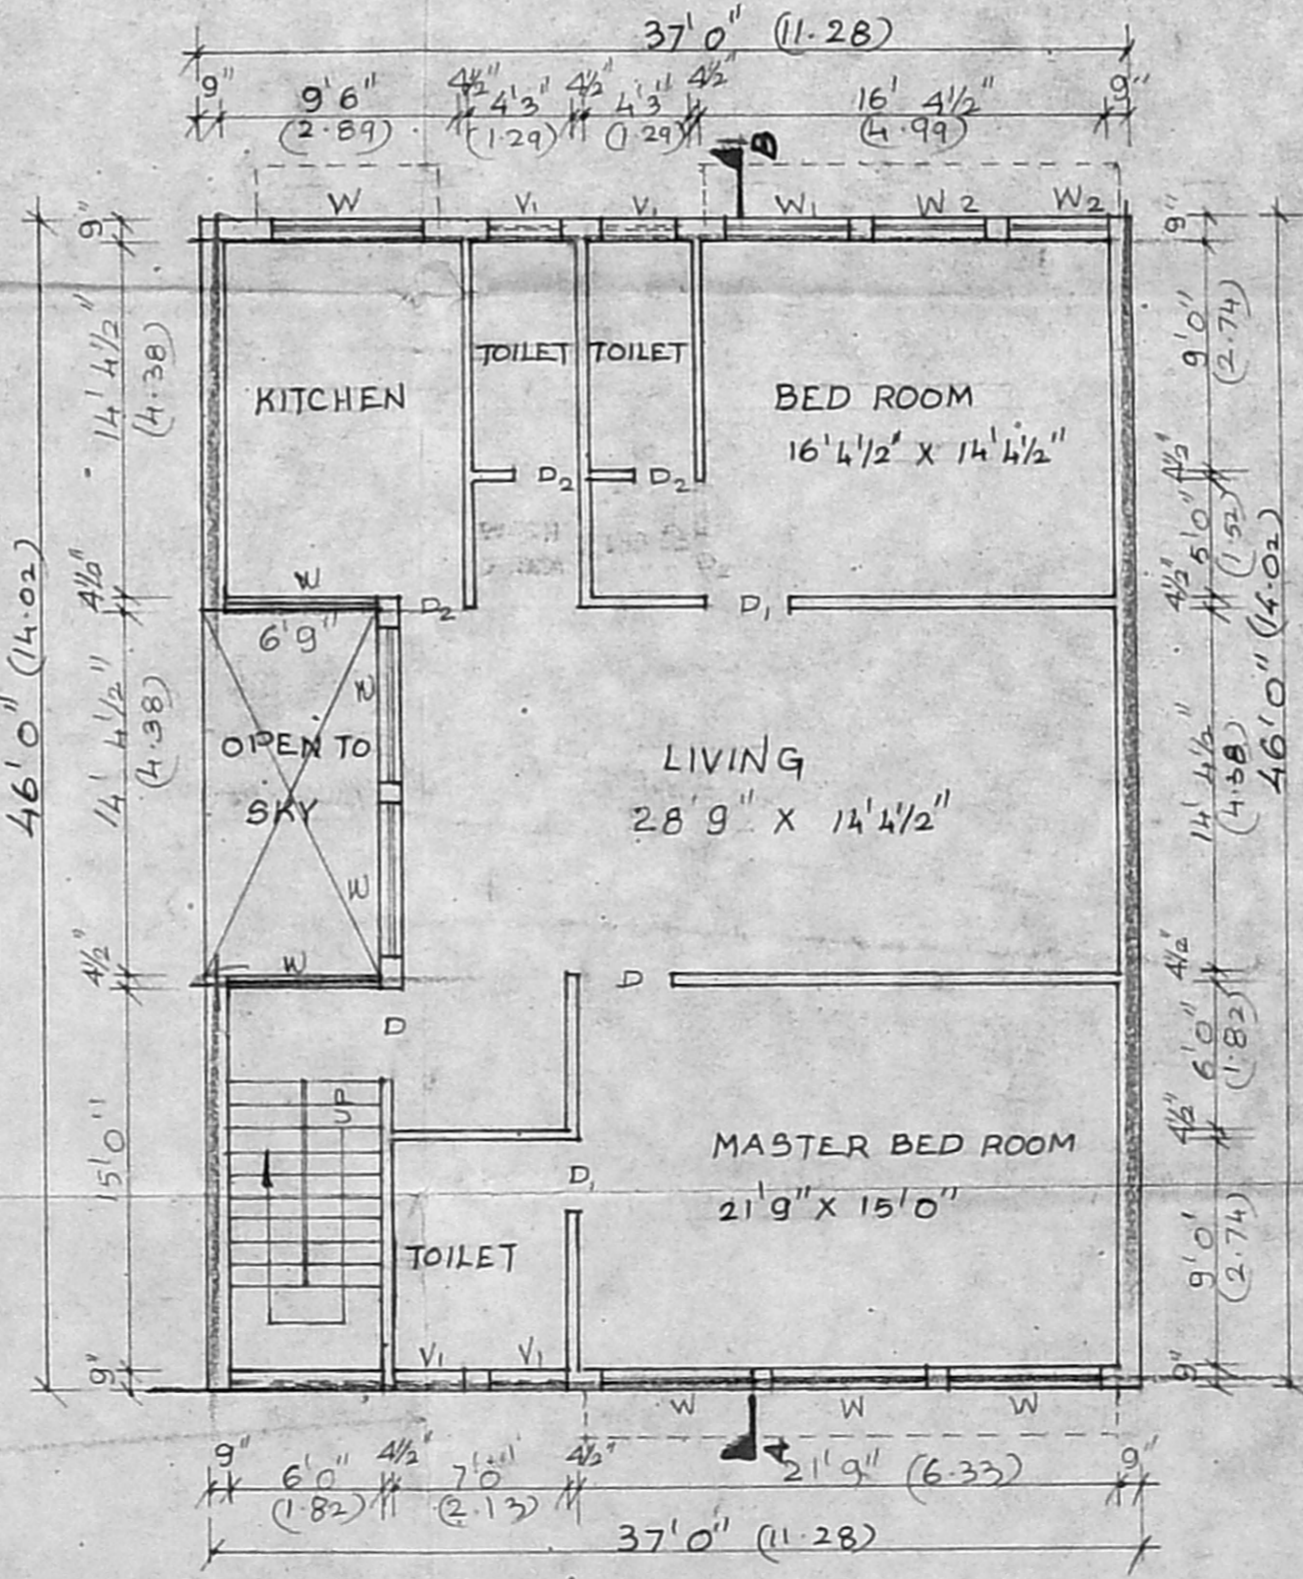

FIRST FLOOR PLAN

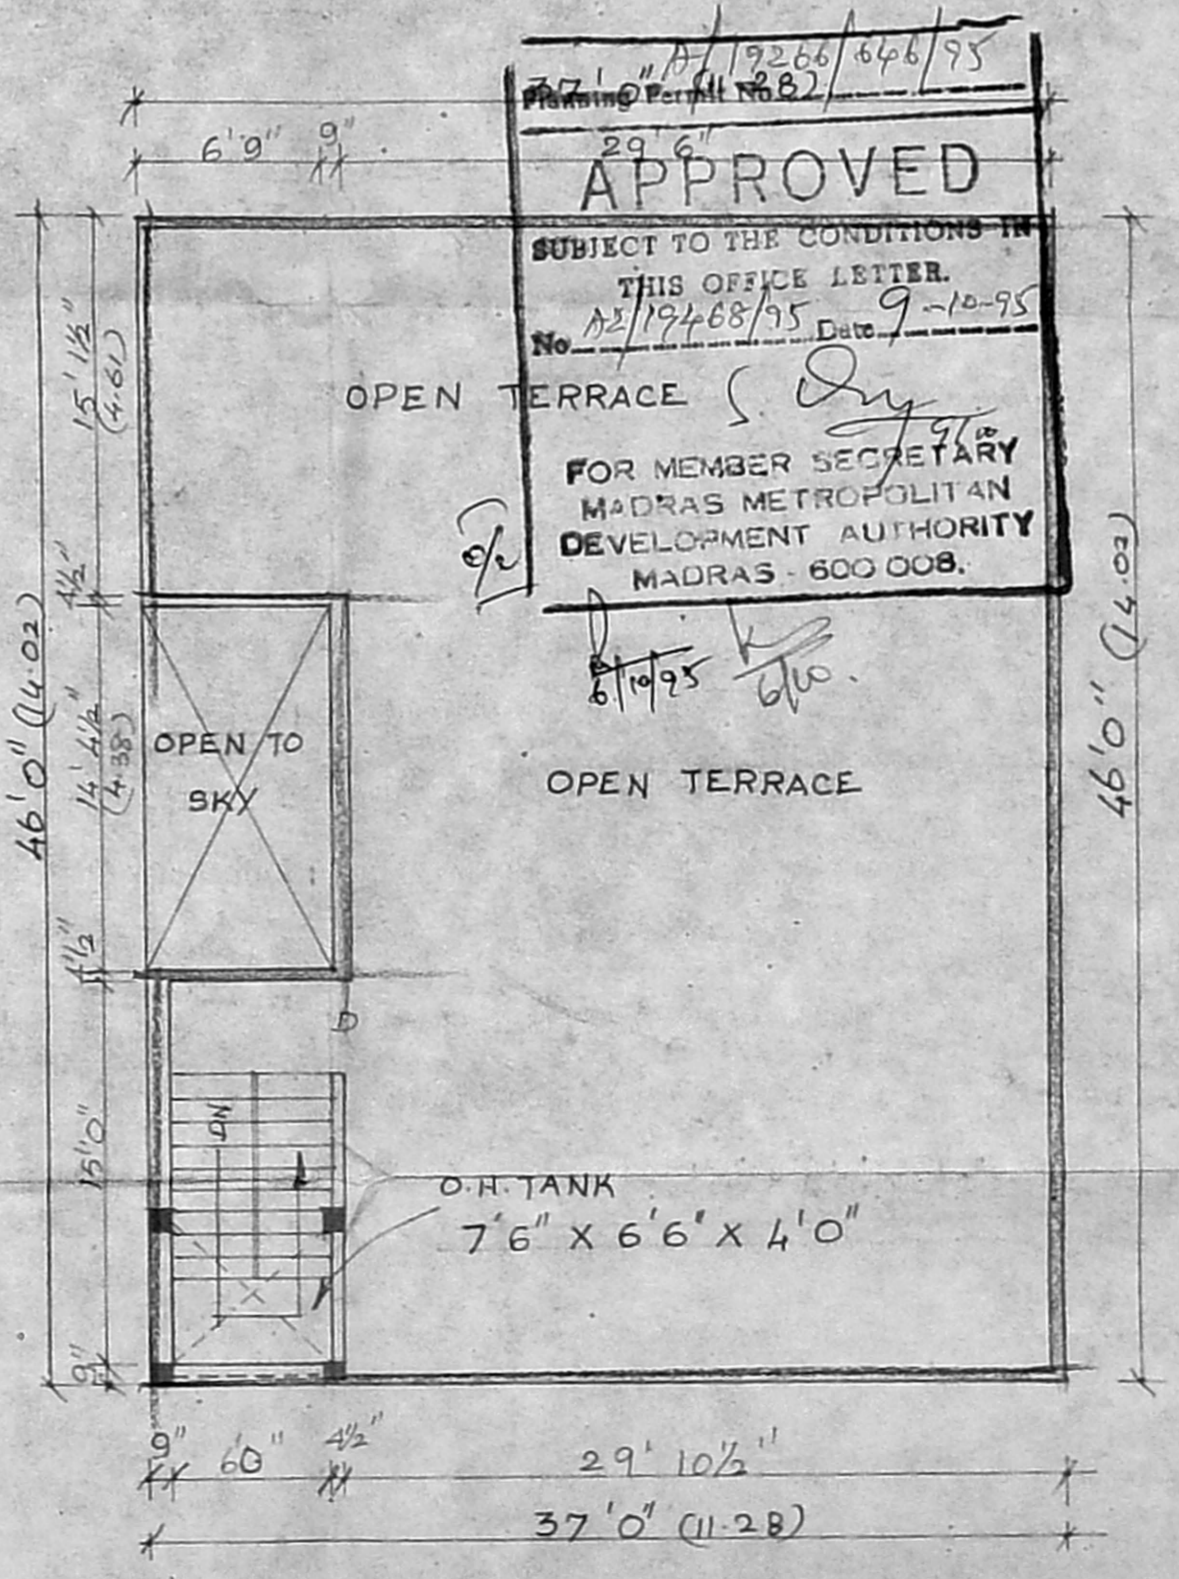

TERRACE FLOOR PLAN

SPECIFICATIONS

FOUNDATION: BRICK FOOTING OVER A LAYER OF P.C.C AND SAND

SUPER STRUCTURE: B.W IN CM 1:5

ROOF: R.C.C. SLAB WITH SUITABLE ROOF AND COVERED WITH W.C. SCREED WITH JELLY LIME CONC LAID SLOPPED AND TOPPED WITH PRESSED HYDRALIC TILES.

FLOORING: MOSAIC FLOORING

FINISHES: WALLS, PAINTED WITH CEMENT PAINT JOINERY WITH FINAL PAINT JOINERY: BEST INDIAN TEAKWOOD

JOINERY DETAILS

SIZE IN FEET	SIZE IN METRE	DESCRIPTION
D 36x70	1.06x2.10	PANNELED DOOR
D 33x70	1.01x2.10	PANNELED DOOR
D 26x70	0.76x2.10	PANNELED DOOR
W 6'0"x4'6"	1.82x1.35	GLAZED WINDOW
W 5'0"x4'6"	1.52x1.35	GLAZED WINDOW
W 2'6"x4'6"	1.35x1.35	GLAZED WINDOW
V 3'0"x3'0"	0.90x0.90	VENTILATOR
FW 6'0"x6'0"	1.82x1.82	FRENCH WINDOW

AREA STATEMENT

	SQ. FT.	SQ. M.
EXTENT OF PLOT	2719.50	252.74
PRO. GROUND FLOOR AREA	1605.00	149.00
PRO. FIRST FLOOR AREA	1605.00	149.16
MAZZANINE FLOOR AREA	487.78	45.33
PLOT COVERAGE	59%	65%
F.S.I	1.19	1.5

COLOUR INDEX

PROPOSED	[Symbol]
ROAD	[Symbol]
DEMOLITION	[Symbol]
BOUNDARY	[Symbol]

SCALE: 1" = 8" DATE: -

OWNER SIGNATURE

K.A. Sulaiman
N.H. Assina

LICENSED SURVEYOR

C.D. GAJENDRA BABU, D.C.E. (A.I.I.A.)
Licensed Surveyor,
Consulting Civil Engineer,
CORPORATION OF MADRAS,
CLASS II, No: 311,
No: 4, ANDAL AVENUE, 11th Rd. ST.,
T. V. K. NAGAR, MADRAS-32.