
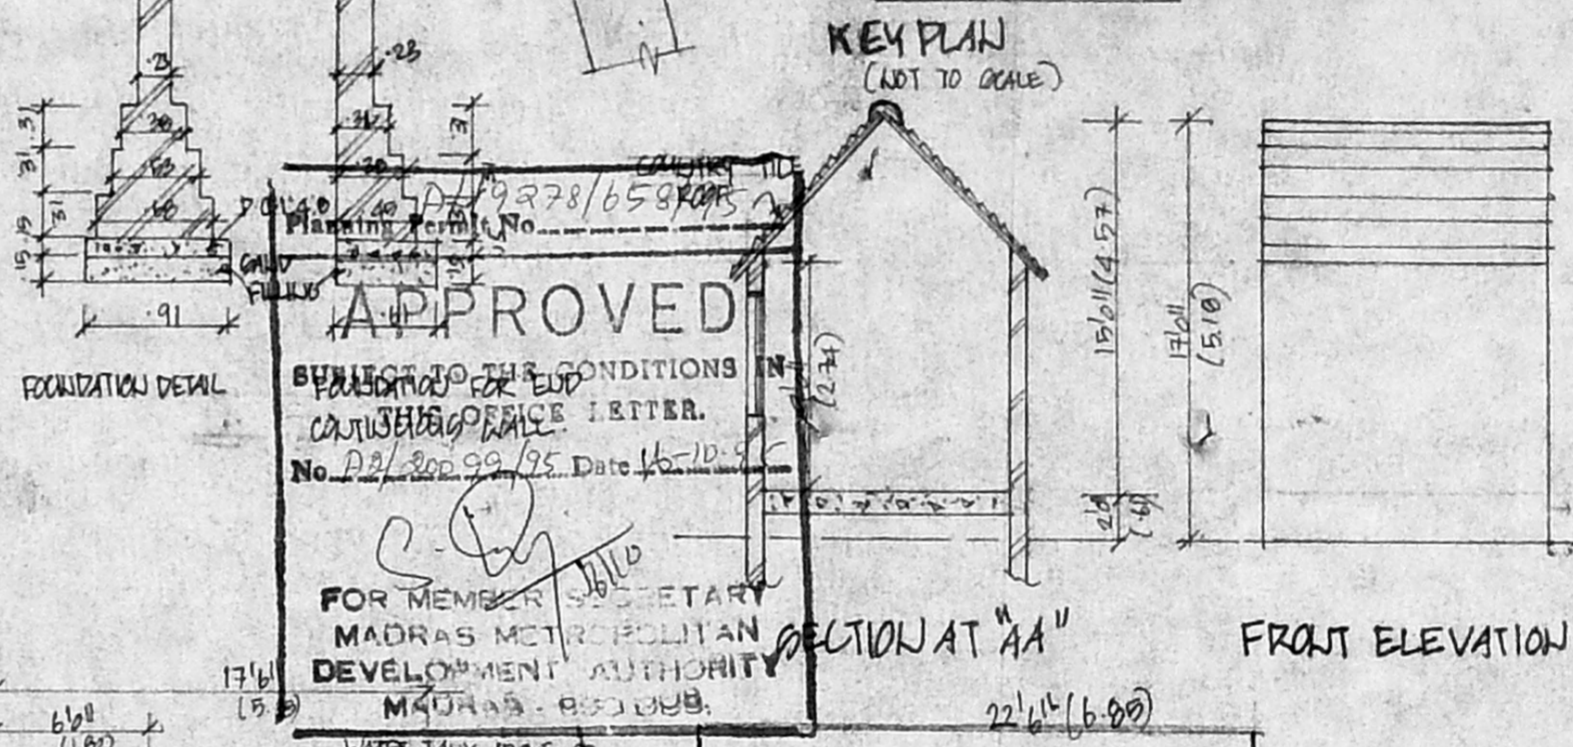
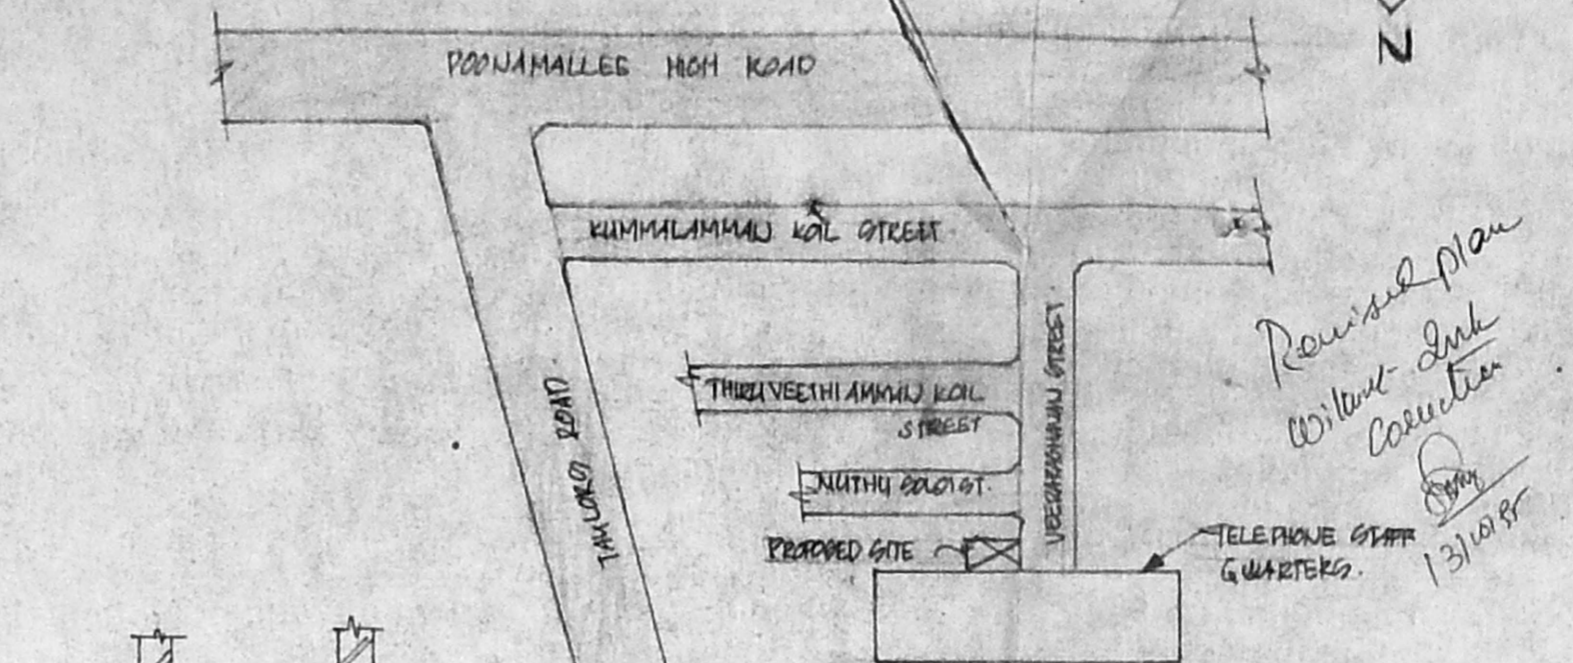


PROPOSED DEMOLITION AND RE-CONSTRUCTION FOR THE DWELLING HOUSE AT DOOR NO. 2, VEERARACHAVAN STREET, KILPAKUR MADRAS-10. COMPILED IN R.N. NO. 163/11 CORPORATION DIV. NO. 70. BLOCK NO. 14 OF ESHORE VILLAGE.

Swastika symbol and 'o/c' initials.

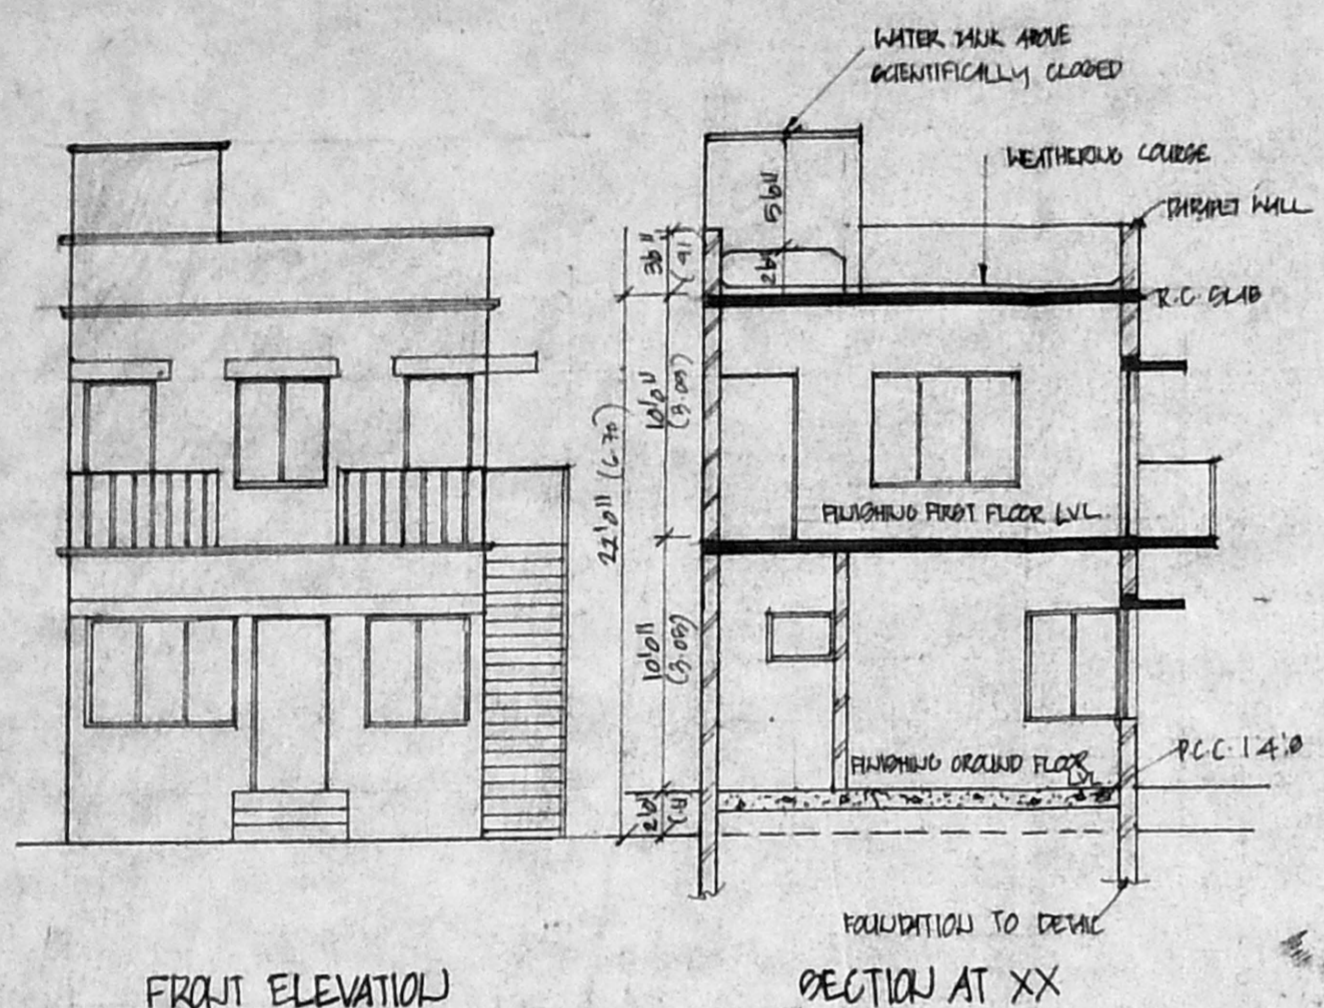

*Revised plan without Link Connection*  
13/10/88

SCHEDULE OF JOINERY		
TYPE	SIZE	DESCRIPTION
D1	3'6" x 7'6"	T.W. SHIELLED DOOR
D2	3'6" x 7'6"	-DO-
D3	2'6" x 7'6"	-DO-
W1	6'0" x 4'6"	T.W. GLAZED WINDOW
W2	4'0" x 4'6"	-DO-
W3	4'0" x 3'6"	-DO-
V1	3'0" x 2'6"	T.W. VENTILATOR

- SPECIFICATIONS.**
1. BRICK FOOTINGS IN FOUNDATIONS.
  2. FLOORING IN MOGAI TILES.
  3. BRICK WORK IN BASEMENT AND UPPER STRUCTURES IN C.M. 1:6.
  4. WALLS ARE PLASTERED BY C.M. 1:3.
  5. WALLS ARE PAINTED BY CEMENT PAINT.
  6. UNTEL OVER OPENINGS.
  7. ALL R.C. WORK IN C.C. 1:2:4.
  8. ROOF COVERED BY R.C. SLAB.
  9. WEATHERING COURSE PROVIDED BY PROPER SLOPE.



**AREA STATEMENT.**

	SQ. FT.	SQ. MT.
PLOT EXTENT	744	73.76
GROUND FLOOR AREA (EXISTING)	120	12.35
GROUND FLOOR AREA (PROPOSED)	430	40.69
FIRST FLOOR AREA (AO)	496	46.67
TOTAL AREA	924	89.77
PLOT COVERAGE	62.9%	F.O.I. 1.19

**COLOR CODE REFERENCE.**

PROPOSED	
DEMOLISHED	
ROADS	
SITE BOUNDARY	

SCALE: 1" = 20'  
DATE:

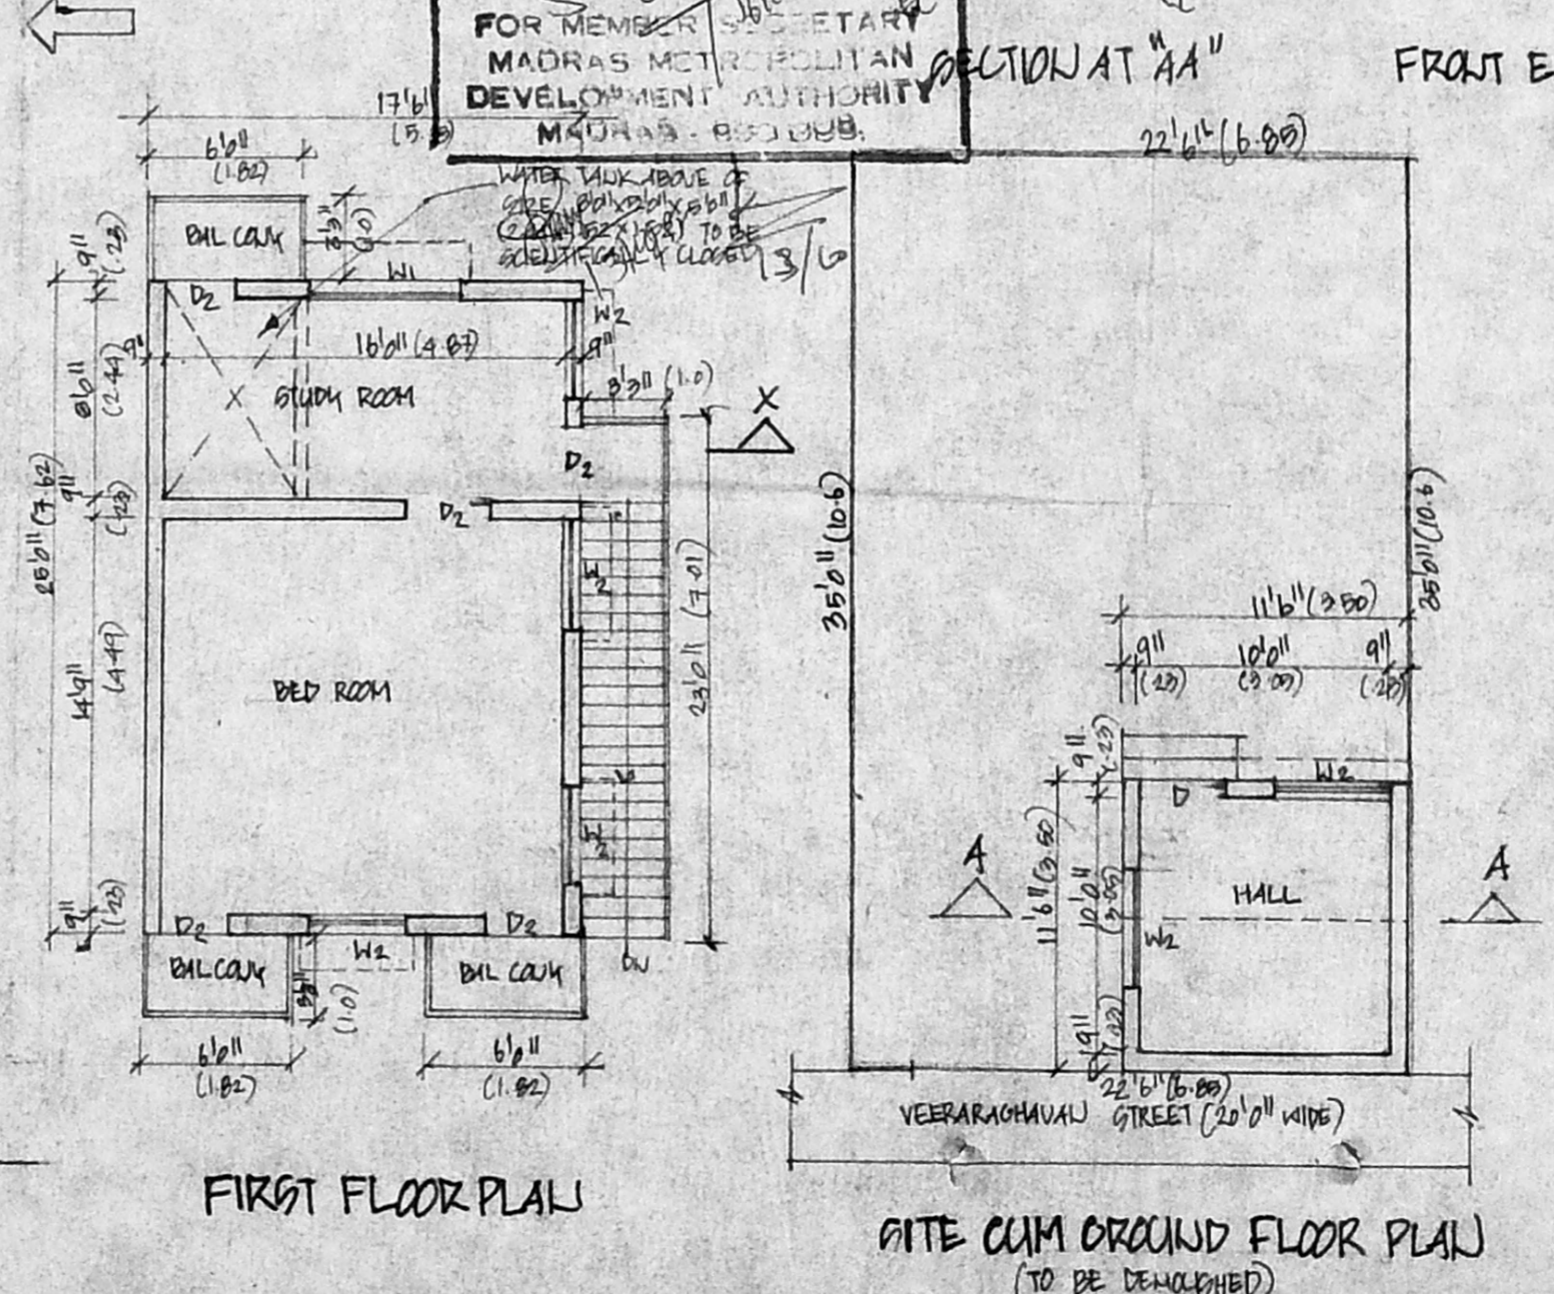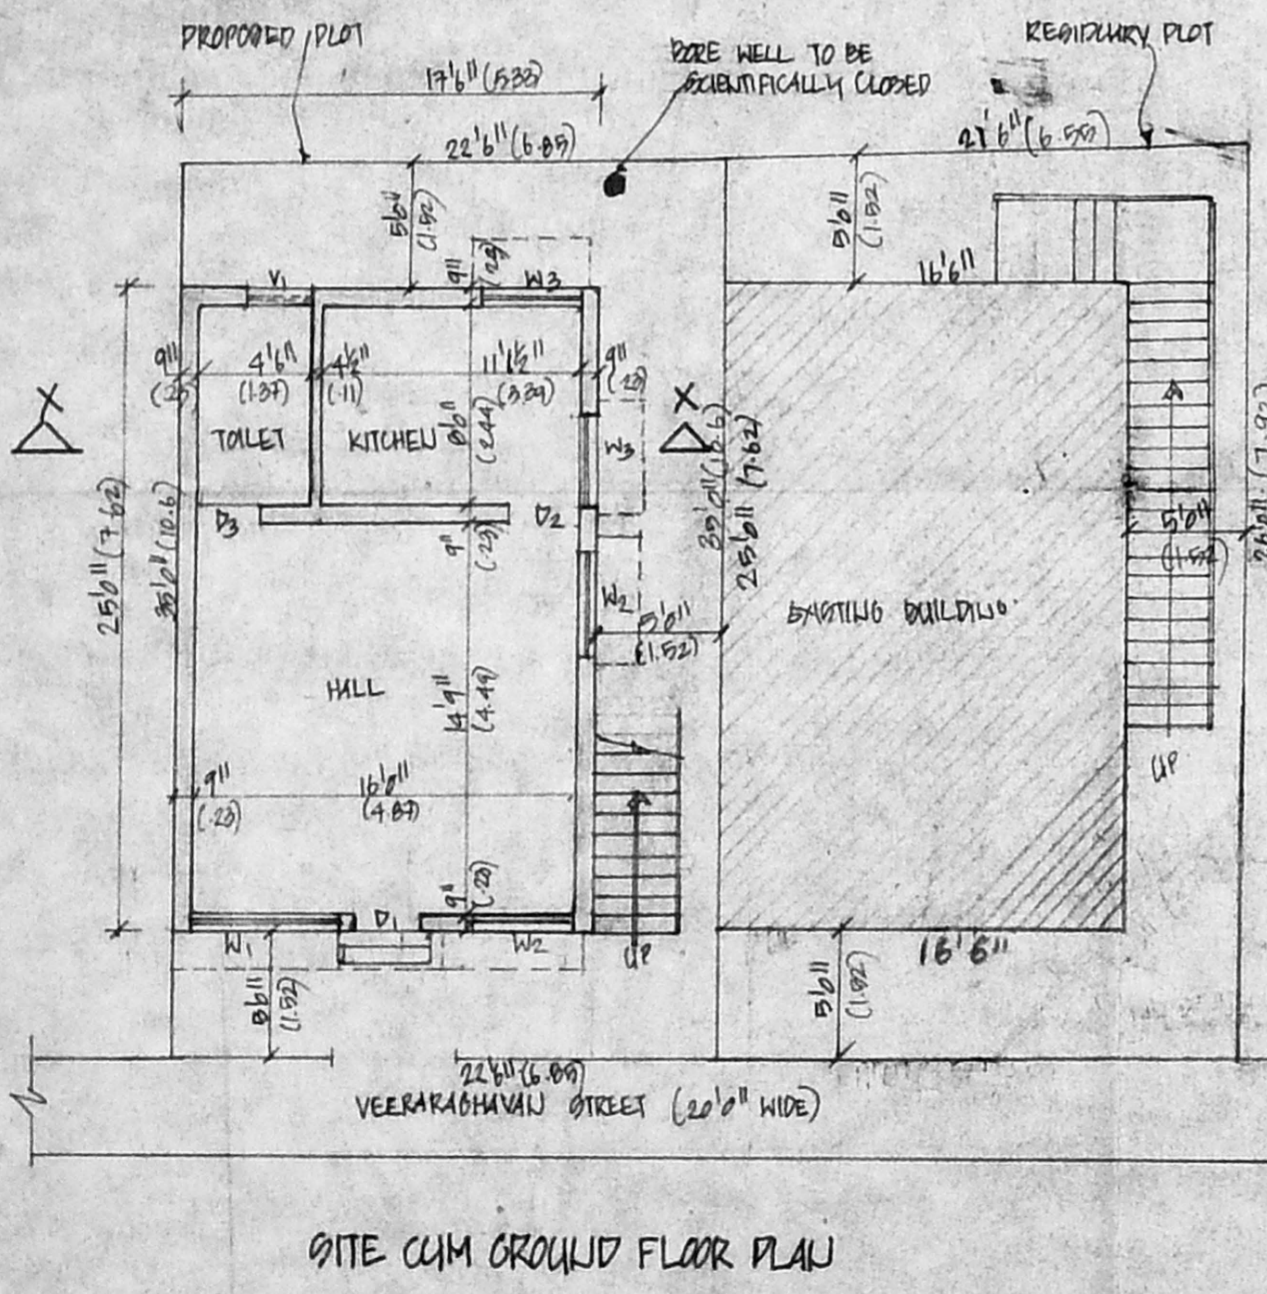

OWNER'S SIGNATURE: *[Signature]*

**Mr. K. VENUGOPAL, Ret. A.B.D.**  
CORPORATION OF MADRAS  
Civil & Sanitary Engineering Consultant  
Licensed Surveyor, Class-I No: 320  
Licensed Plumber, Class-I Metro Water  
Sewerage No..... Water Supply No.....  
8, Neelakandan Street, Nungambakkam (L.A. area)  
Backside of Corporation Girls Higher Secondary School  
MADRAS 500 034  
LICENSED SURVEYOR.