
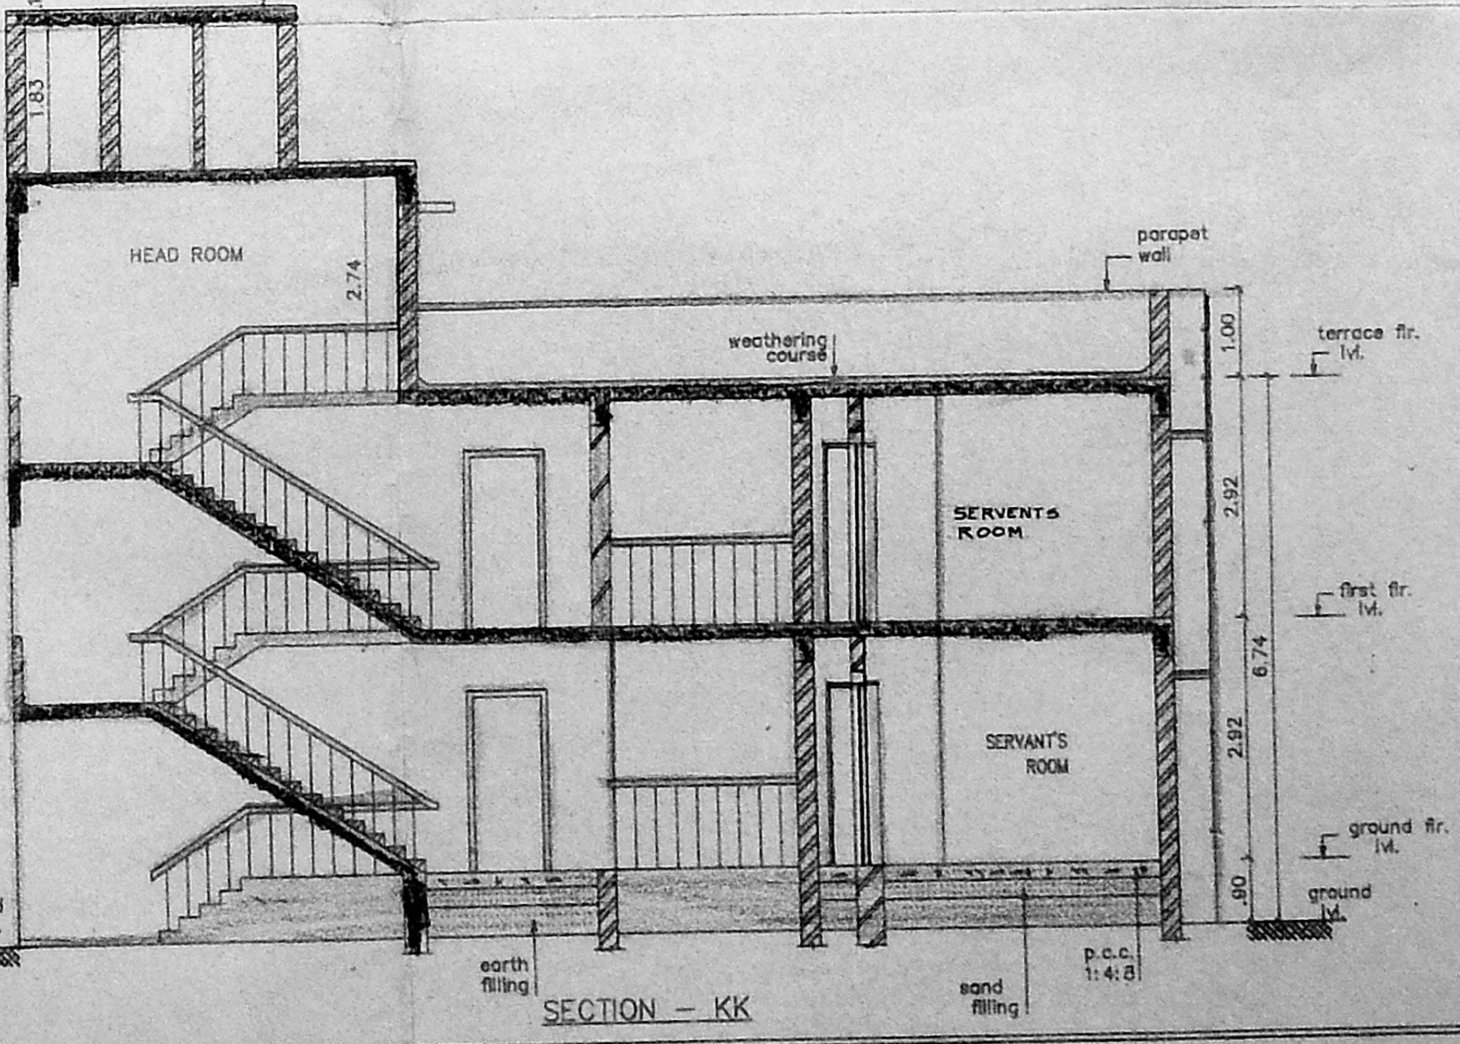
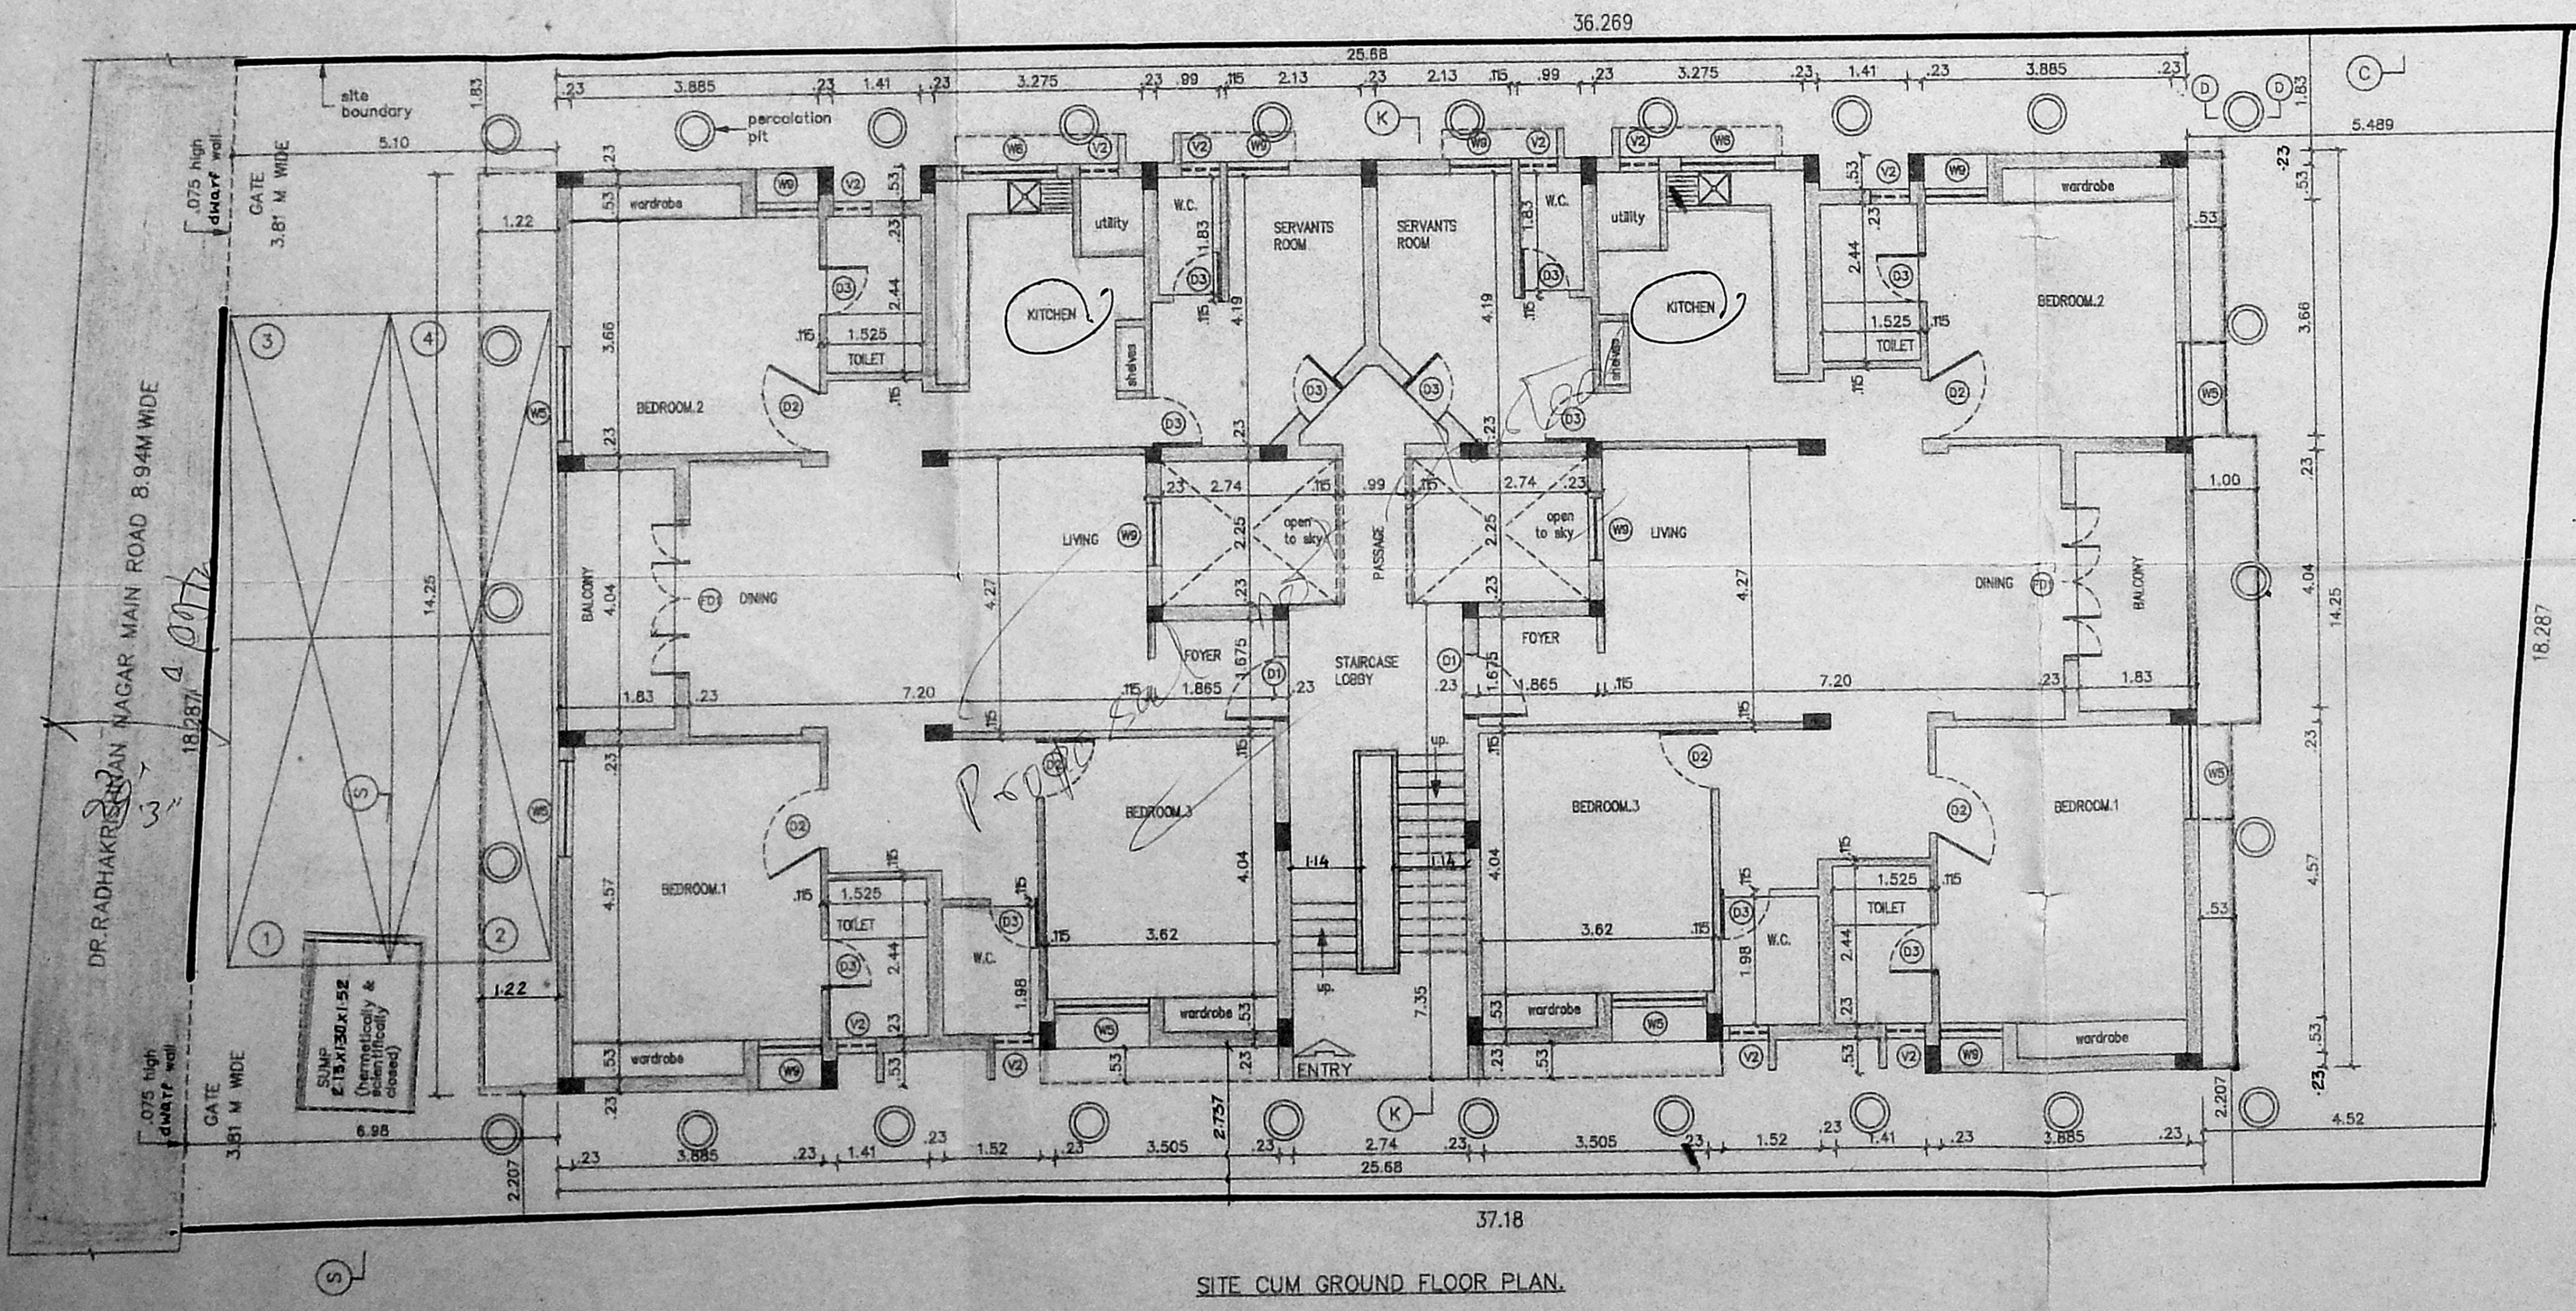
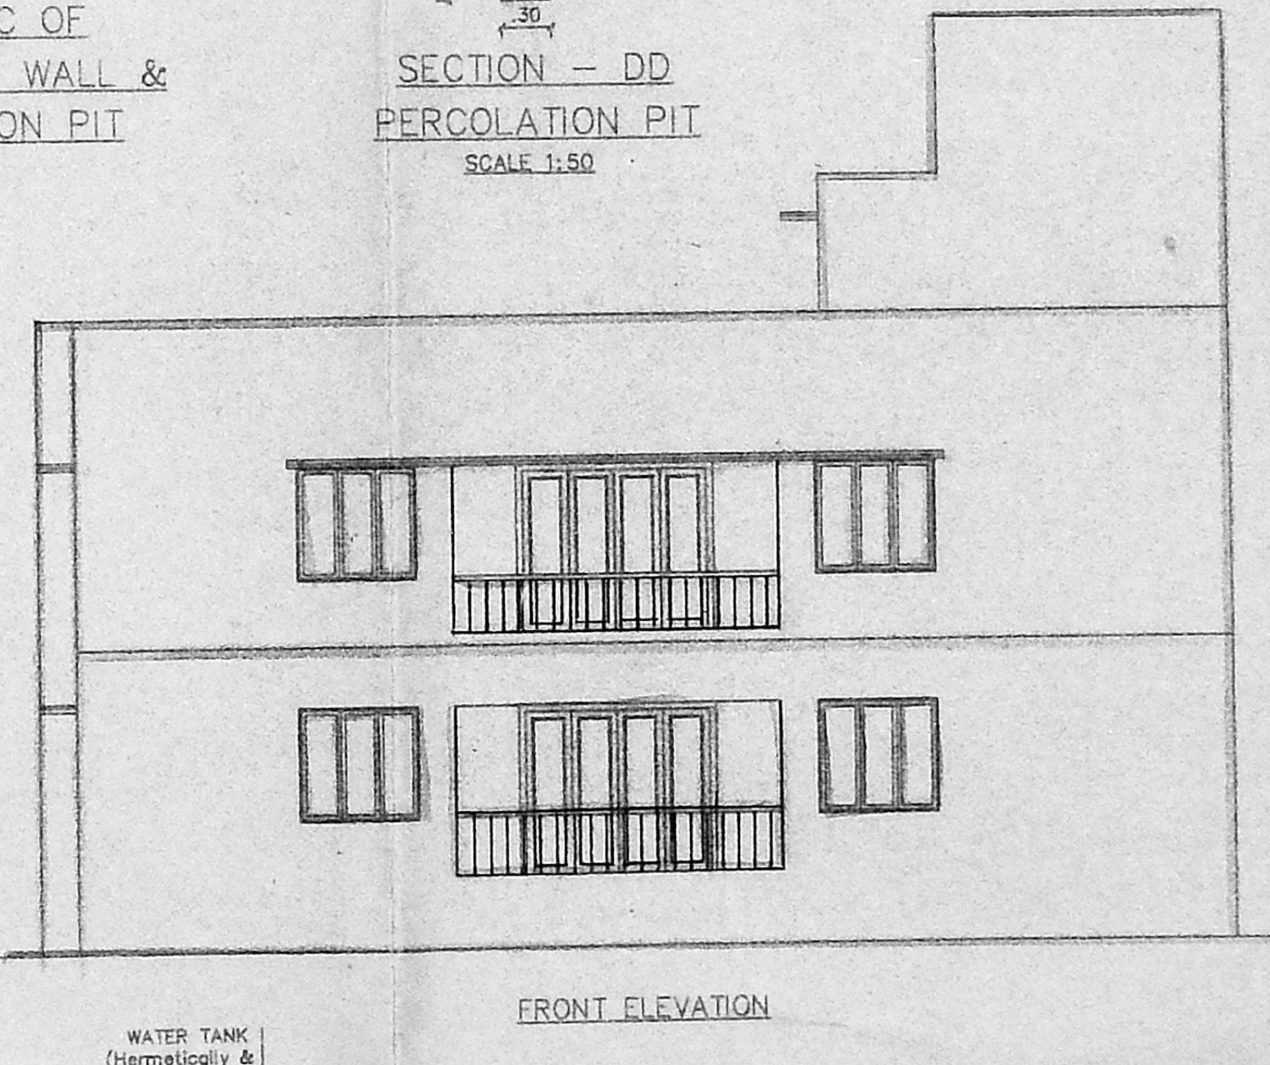
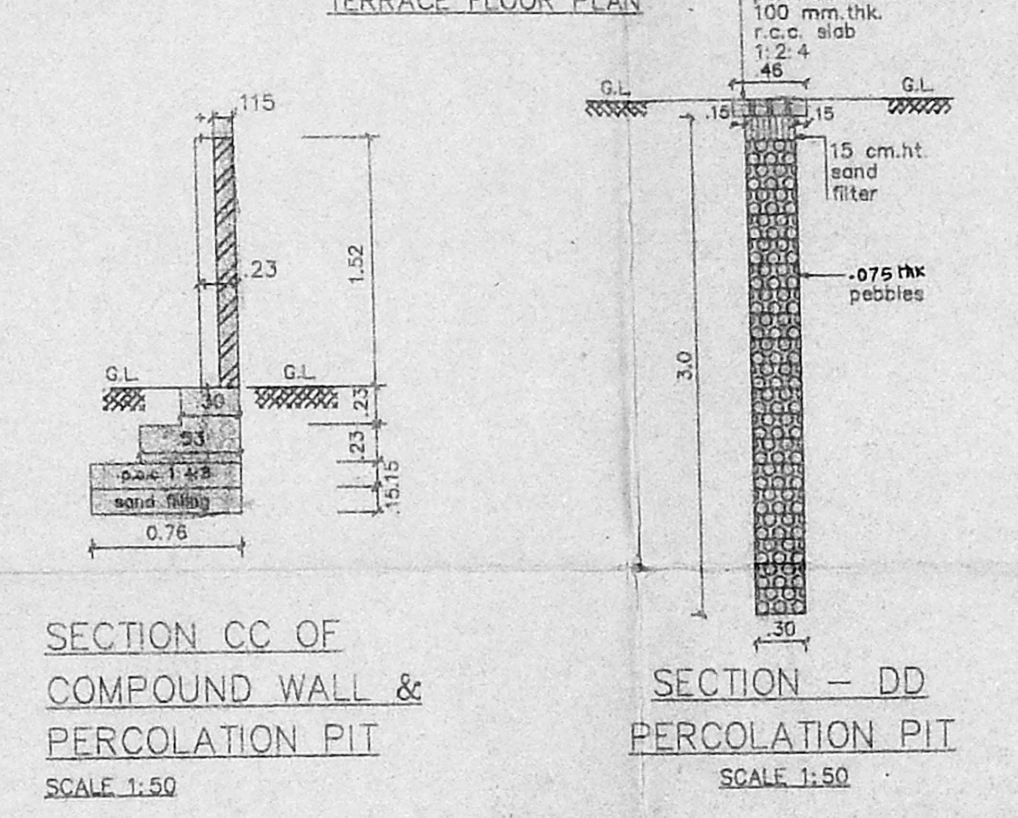
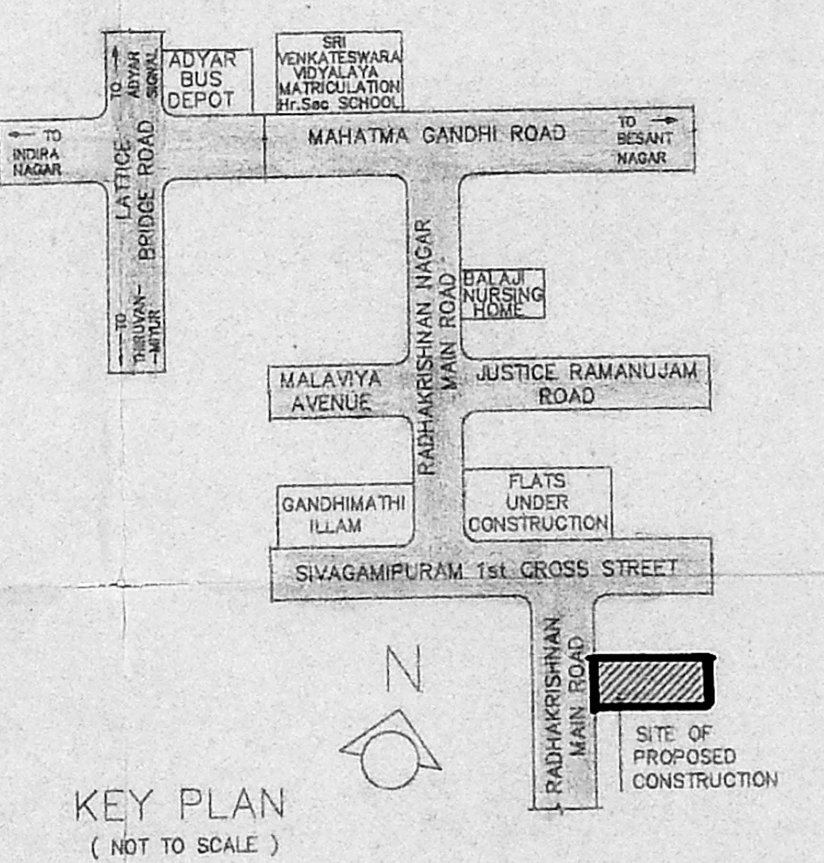


Planning Permit No. A/19244/1624/95
APPROVED
 SUBJECT TO THE CONDITIONS IN THIS OFFICE LETTER.
 No. 12/263/95 Date: 9/9/95
 FOR MEMBERS SECRETARY
 MADRAS METROPOLITAN DEVELOPMENT AUTHORITY
 MADRAS - 600 008.

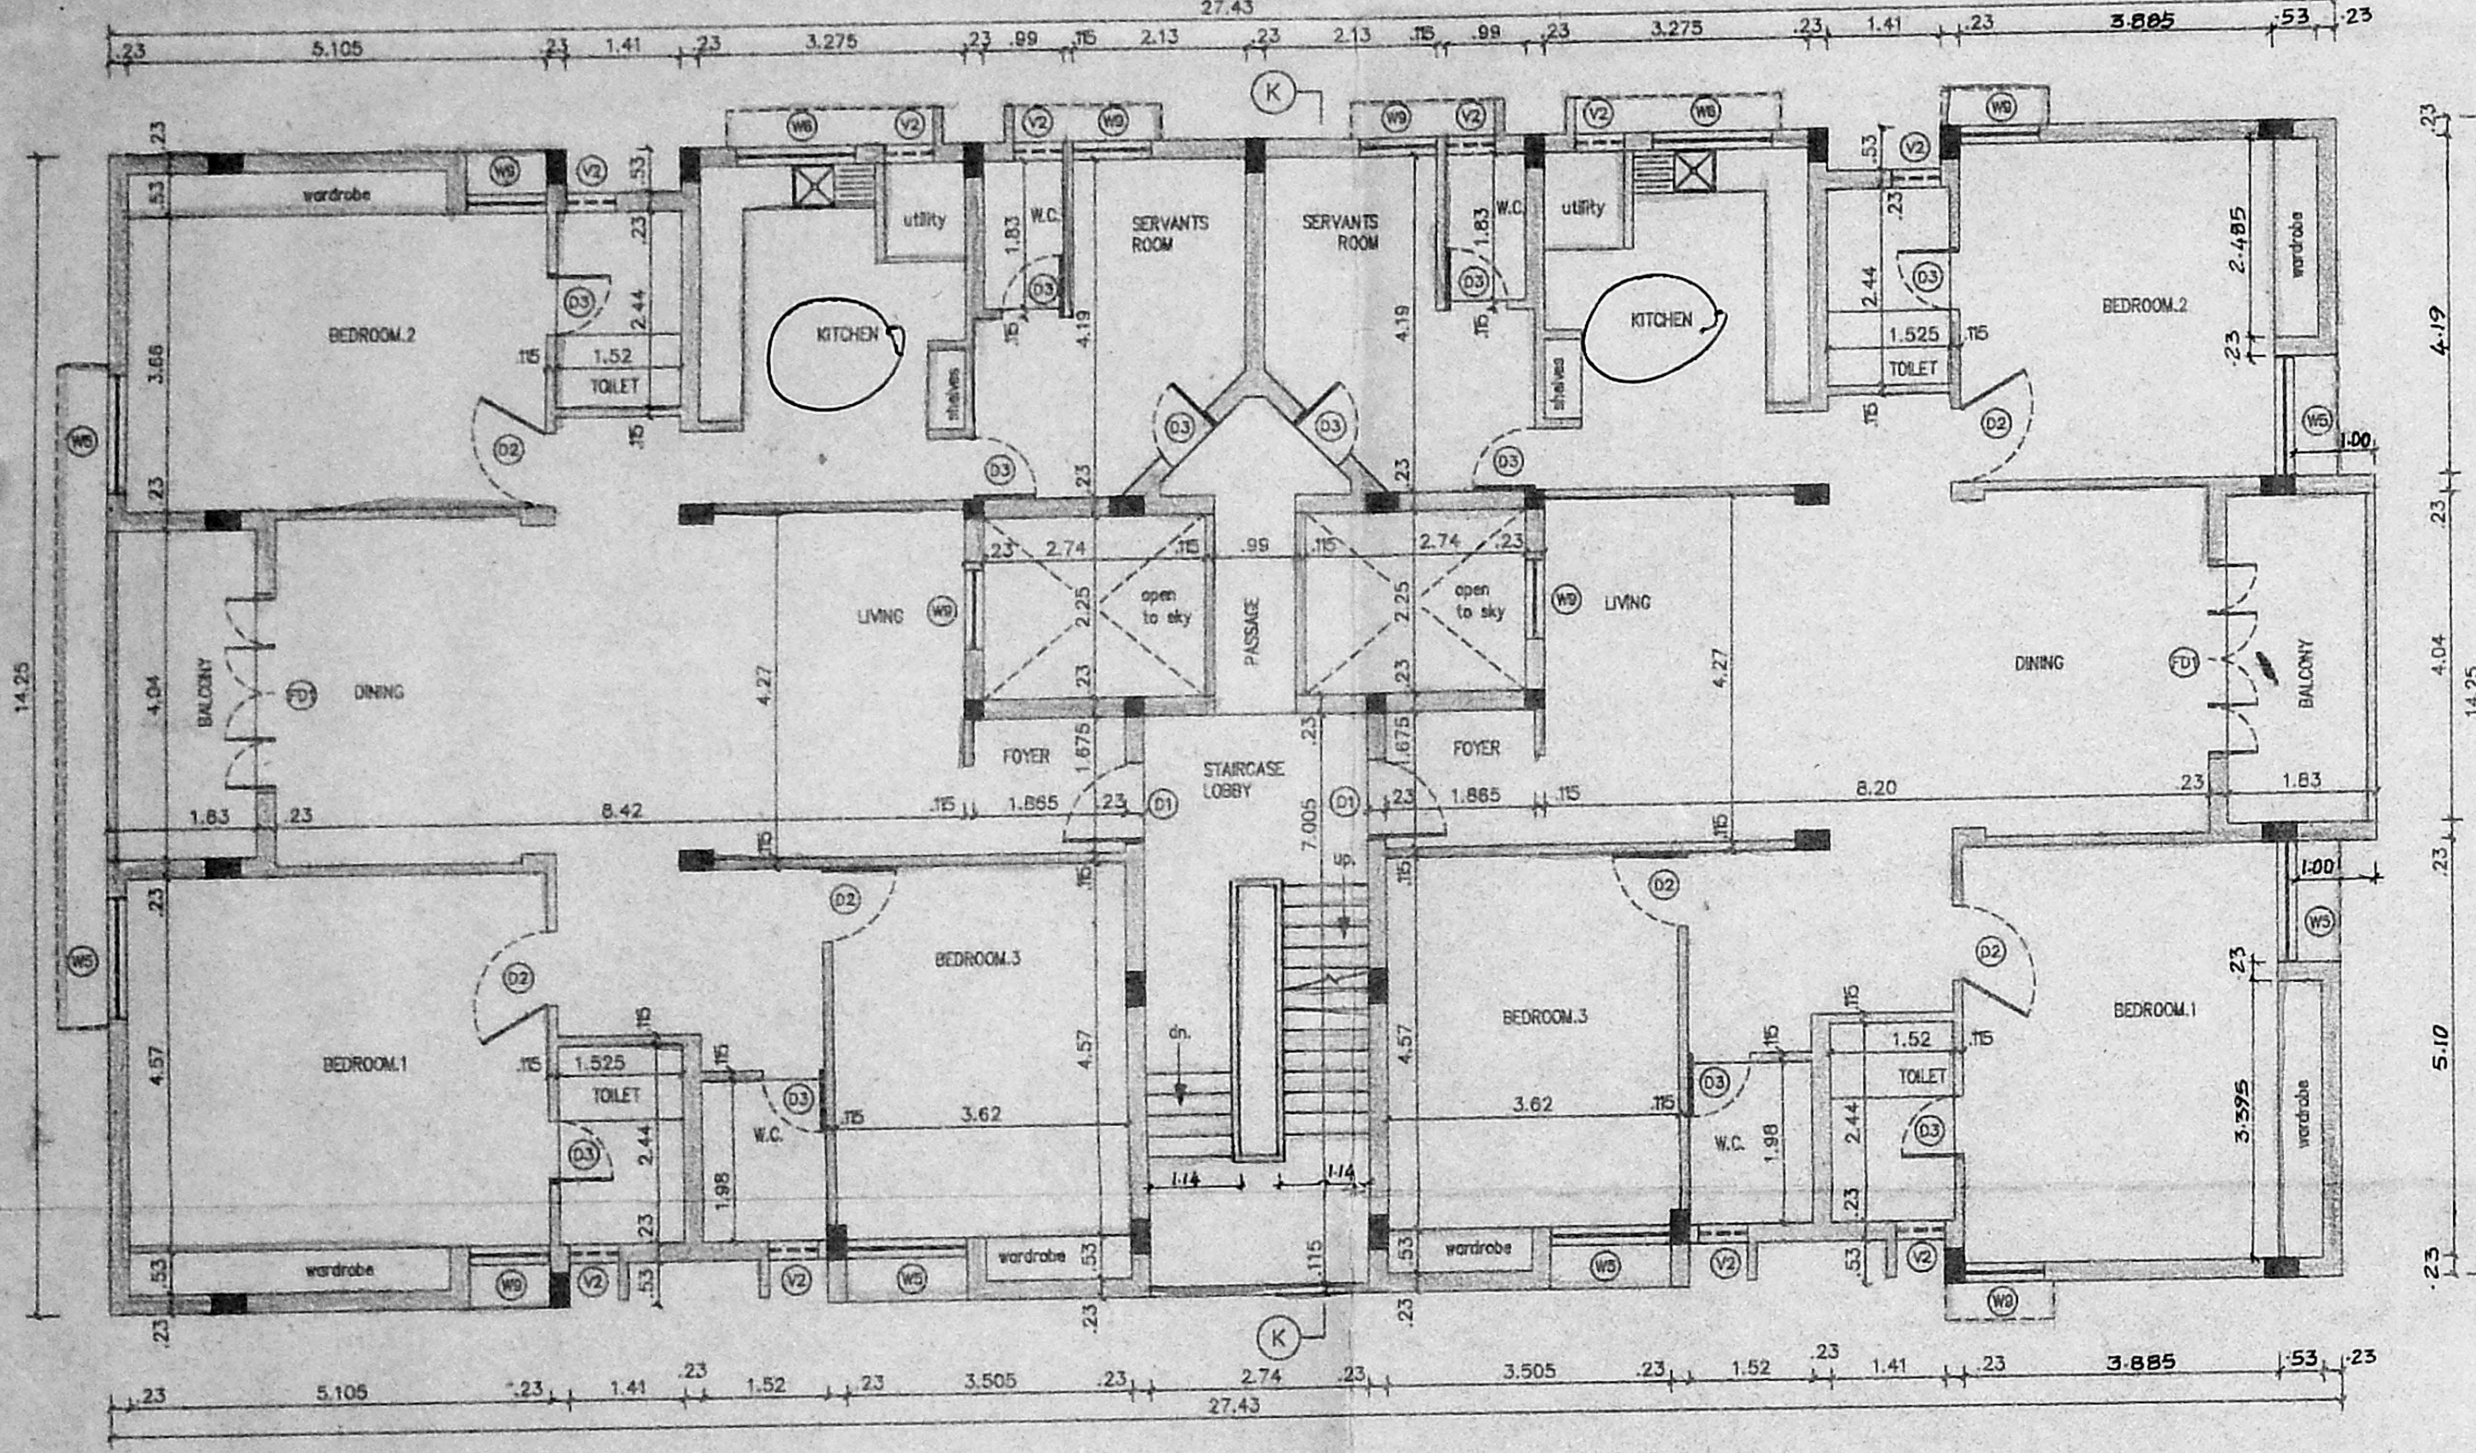

LEGEND		
CODE	SIZE	DESCRIPTION
FD1	2.74 x 2.18	COUNTRY WOOD FRAMED FRENCH DOOR
D1	1.00 x 2.18	TEAK WOOD FRAMED FLUSH DOOR
D2	0.91 x 2.18	COUNTRY WOOD FRAMED FLUSH DOOR
D3	0.76 x 2.18	COUNTRY WOOD FRAMED FLUSH DOOR
W5	1.475 x 1.370	STEEL GLAZED WINDOW
W6	1.475 x 0.875	STEEL GLAZED WINDOW
W9	0.975 x 1.37	STEEL GLAZED WINDOW
V2	0.61 x 0.94	STEEL GLAZED VENTILATOR
O	2.74 x 1.22	OPENING

SPECIFICATION	
SL.NO	DESCRIPTION
1.	P.C.C. 1:4:8 IN FOUNDATION
2.	SAND FILLING IN FOUNDATION
3.	BRICK WORK IN C.M. 1:6
4.	R.C.C. WORK FOR SLABS, LINTELS & BEAMS Etc.
5.	PLASTERING IN C.M. 1:5 EXTERNAL & 1:4 INTERNAL
6.	MOSAIC TILED FLOORING.
7.	WEATHERING COURSE OF BRICK JELLY LIME CONC.

AREA STATEMENT	
PLOT AREA	671.6834 M ²
BUILT UP AREA	720.625 M ²

COLOUR INDEX	
PROPOSED CONSTRUCTION	
BOUNDARY OF SITE	
ROAD	

R.No	DATE	REVISIONS	INITIAL

1	582	200	M	11-04-95	1:100	0	CORP	nanda	10/2/95
DRG No:	DATE	SCALE	REV	FILE	DRN.BY.	CHD.			

PROPOSED CONSTRUCTION OF FLATS
 AT DOOR No : 31,
 DR. RADHAKRISHNAN MAIN ROAD,
 THIRUVANMIYUR,
 MADRAS - 600 041.,
 PLOT No : 9
 S.No : 143/1 (pt)
 TALUK : SAIDAPET
 CORP.DIV.No : 155
 ZONE No : 10
 THIRUVANMIYUR VILLAGE

OWNER'S SIGNATURE

 R.K. SUBRAMANIAN
 S.I., I.E. Madras
 Chartered Civil Engineer
 Licensed Surveyor

LICENSED SURVEYOR L.S. No : 306 95/96