



FRONT ELEVATION.
SCALE 1" 8' 0" (1:100)




Planning Permit No. A17584/64/95
APPROVED
SUBJECT TO THE CONDITIONS IN THIS OFFICE LETTER.
No. 2160/95 Date 6-2-95
FOR MEMBER SECRETARY
MADRAS METROPOLITAN
DEVELOPMENT AUTHORITY
MADRAS - 600 008.

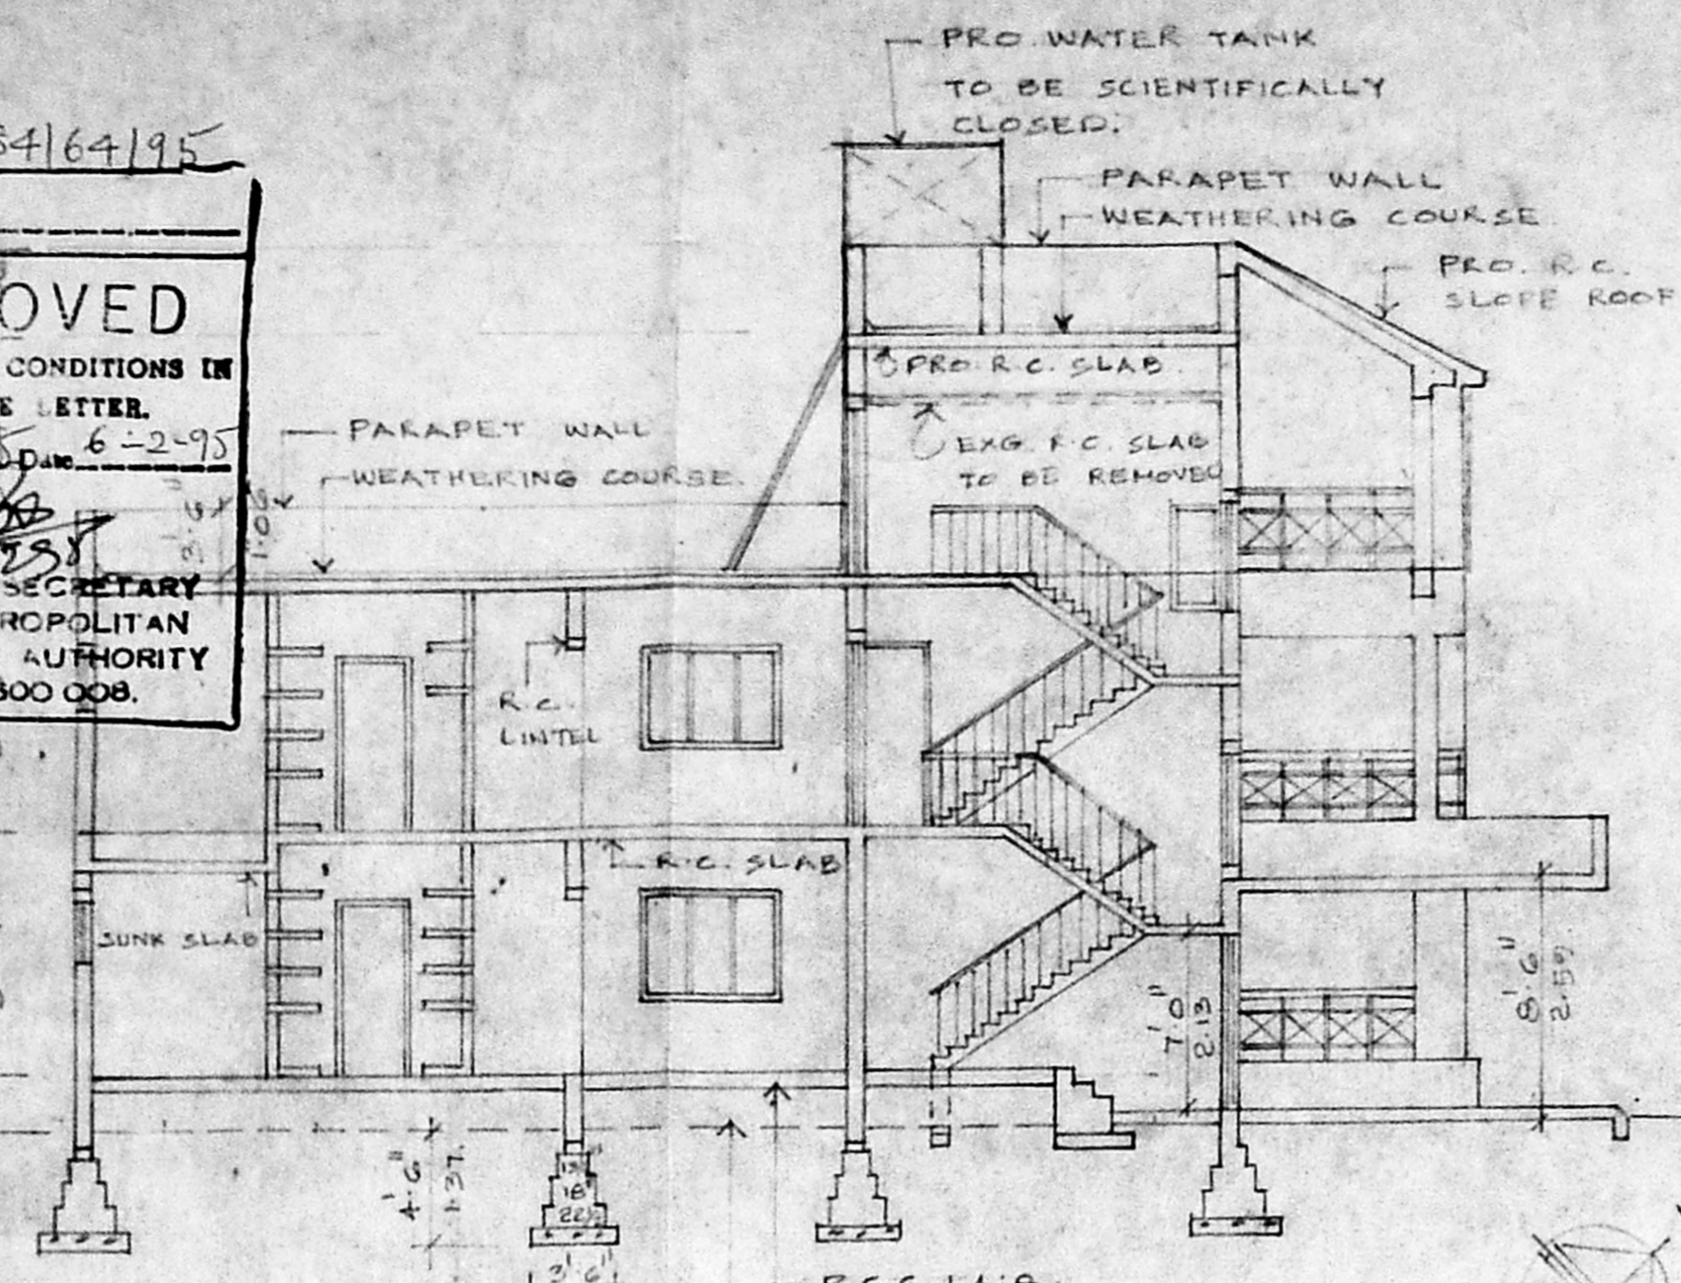

SECTION ON 'AA'
SCALE 1" 8' 0"

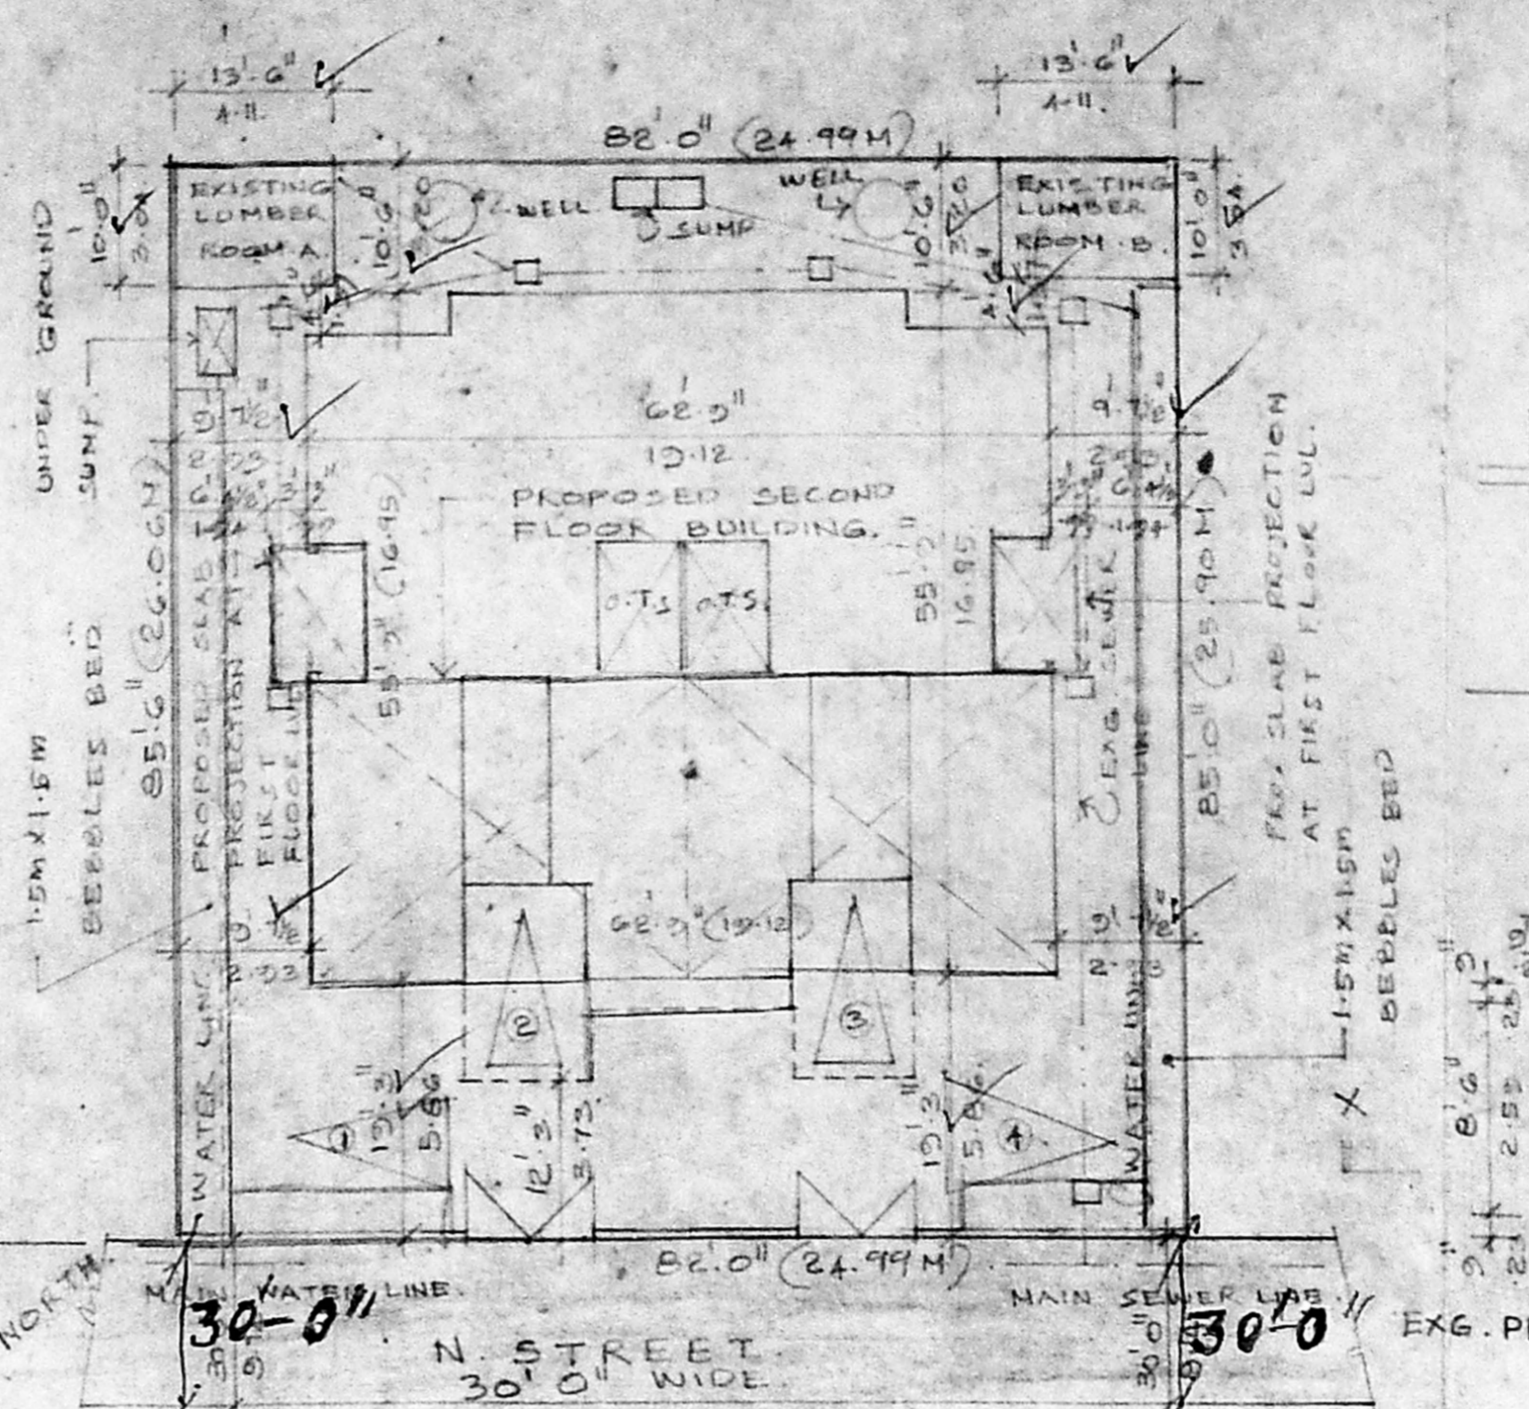

SITE PLAN.
SCALE 1" 16' 0" 1:200

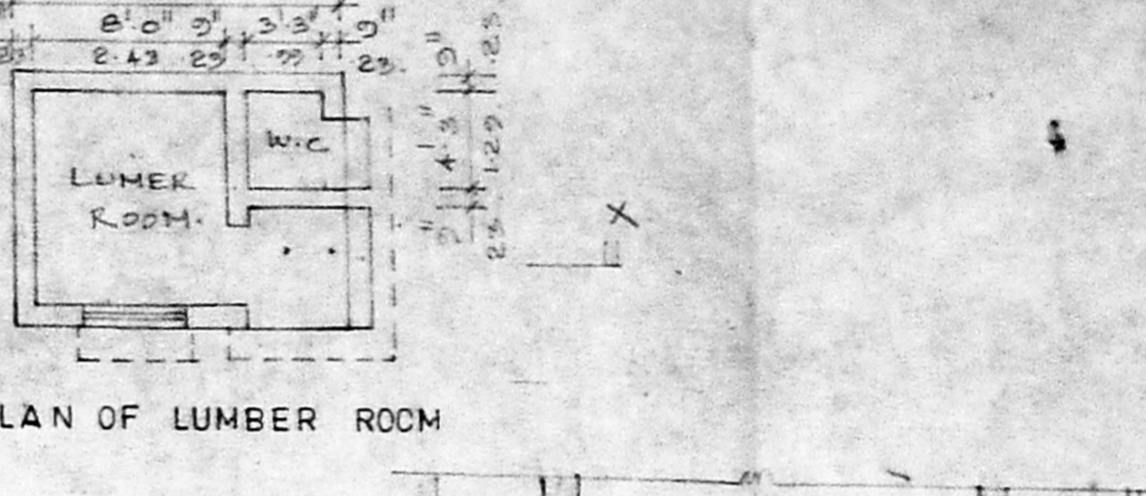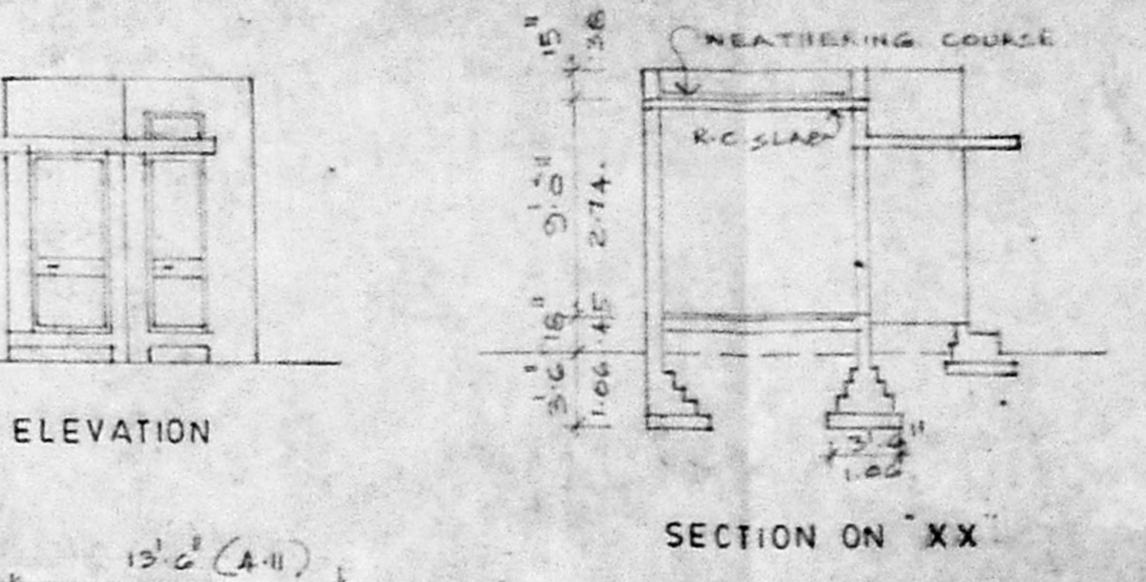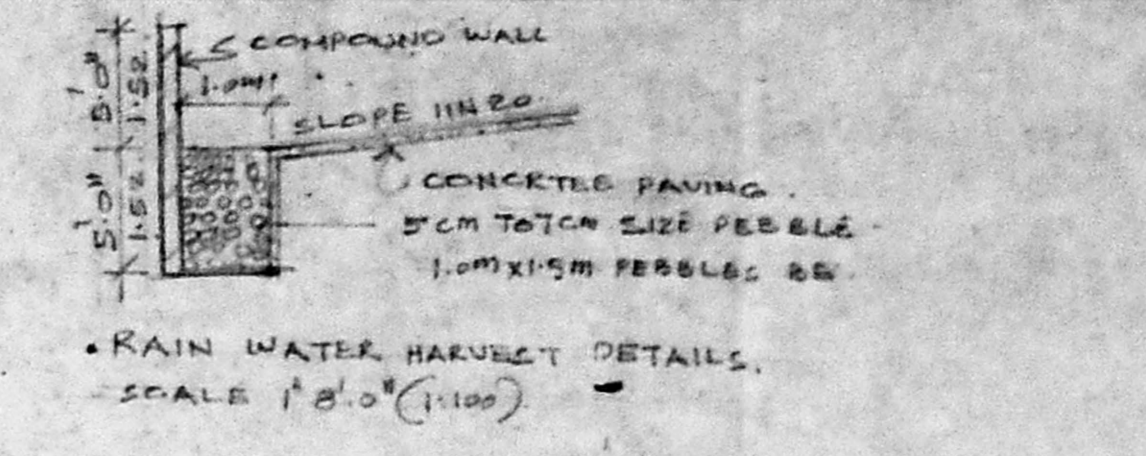

EXG. PLAN OF LUMBER ROOM

SCHEDULE OF JOINERY			
TYPE	WIDTH	HEIGHT	DESCRIPTION
D ₁	3' 0"	7' 0"	T.W. FLUSH DOOR
D ₂	3' 0"	7' 0"	T.W. PANELED DOOR
D ₃	2' 0"	7' 0"	T.W. PANELED DOOR
W ₁	4' 0"	4' 6"	T.W. GLAZED WINDOW
W ₂	6' 0"	4' 6"	- DO -
W ₃	2' 0"	4' 6"	- DO -
D ₄	3' 0"	6' 0"	T.W. PANELED DOOR
V ₁	3' 0"	2' 0"	T.W. VENTILATOR

SPECIFICATIONS

FOUNDATION P.C.C. 1:4:8 IN FOUNDATION OVER 6" SAND FILLING WITH BR FOOTING

SUPER STRUCTURE 5" BRICK WORK AS LOAD BEARING WALLS OVER BR FOOTING IN CH. 1/4 USING 3" STOCK BRICKS.

PLINTH BEAM R.C.C. 1:2:4 USING 3" BLUE METAL IN 5" R.O. PLINTH BEAM WITH NECESSARY REINFORCEMENT

ROOF SLAB R.C.C. 1:2:4 USING 3" JELLY IN 5" SLAB.


JOINERY WOOD WORK TEAK WOOD WITH 1/2" X 1/2" FRAME 3/4" STILES

AREA STATEMENT.


EXISTING BUILDING	59.11
GROUND FLOOR AREA	308.30
FIRST FLOOR AREA	284.88
PROPOSED BUILDING	
FIRST FLOOR AREA	172.6
SECOND FLOOR AREA	150.37
TOTAL AREA	148.20

COLOUR CODE REFERENCE


[Solid Grey Box]	EXISTING WORK
[Dotted Grey Box]	PROPOSED WORK
[Dashed Grey Box]	EXISTING ROAD
[Solid Line]	BOUNDARY LINE
[Dashed Line]	SEWER LINE
[Dotted Line]	WATER LINE
[Cross-hatched Box]	EXG. WORK TO BE REMOVED

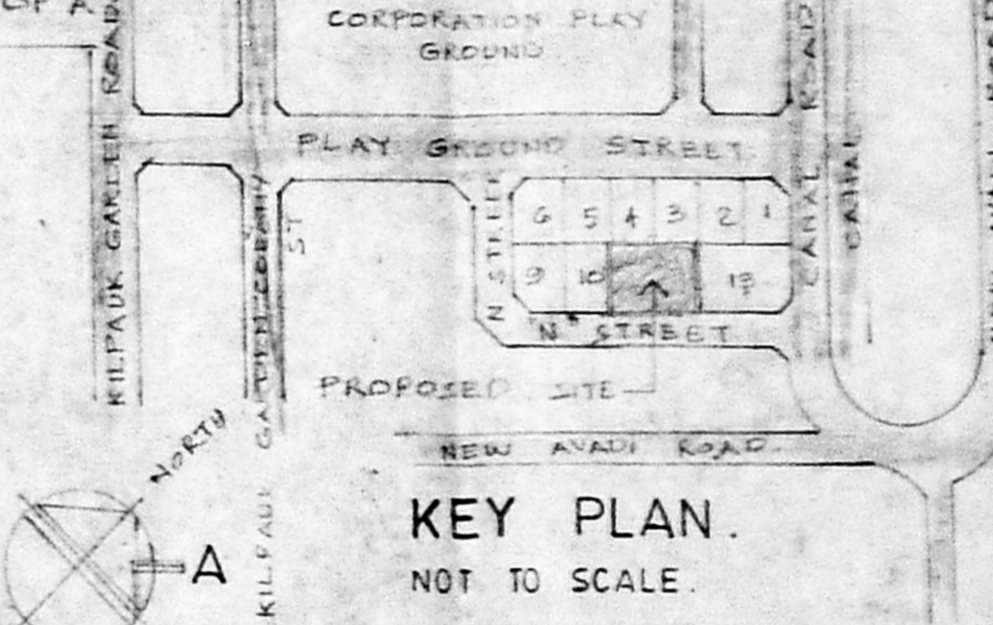


KEY PLAN.
NOT TO SCALE.

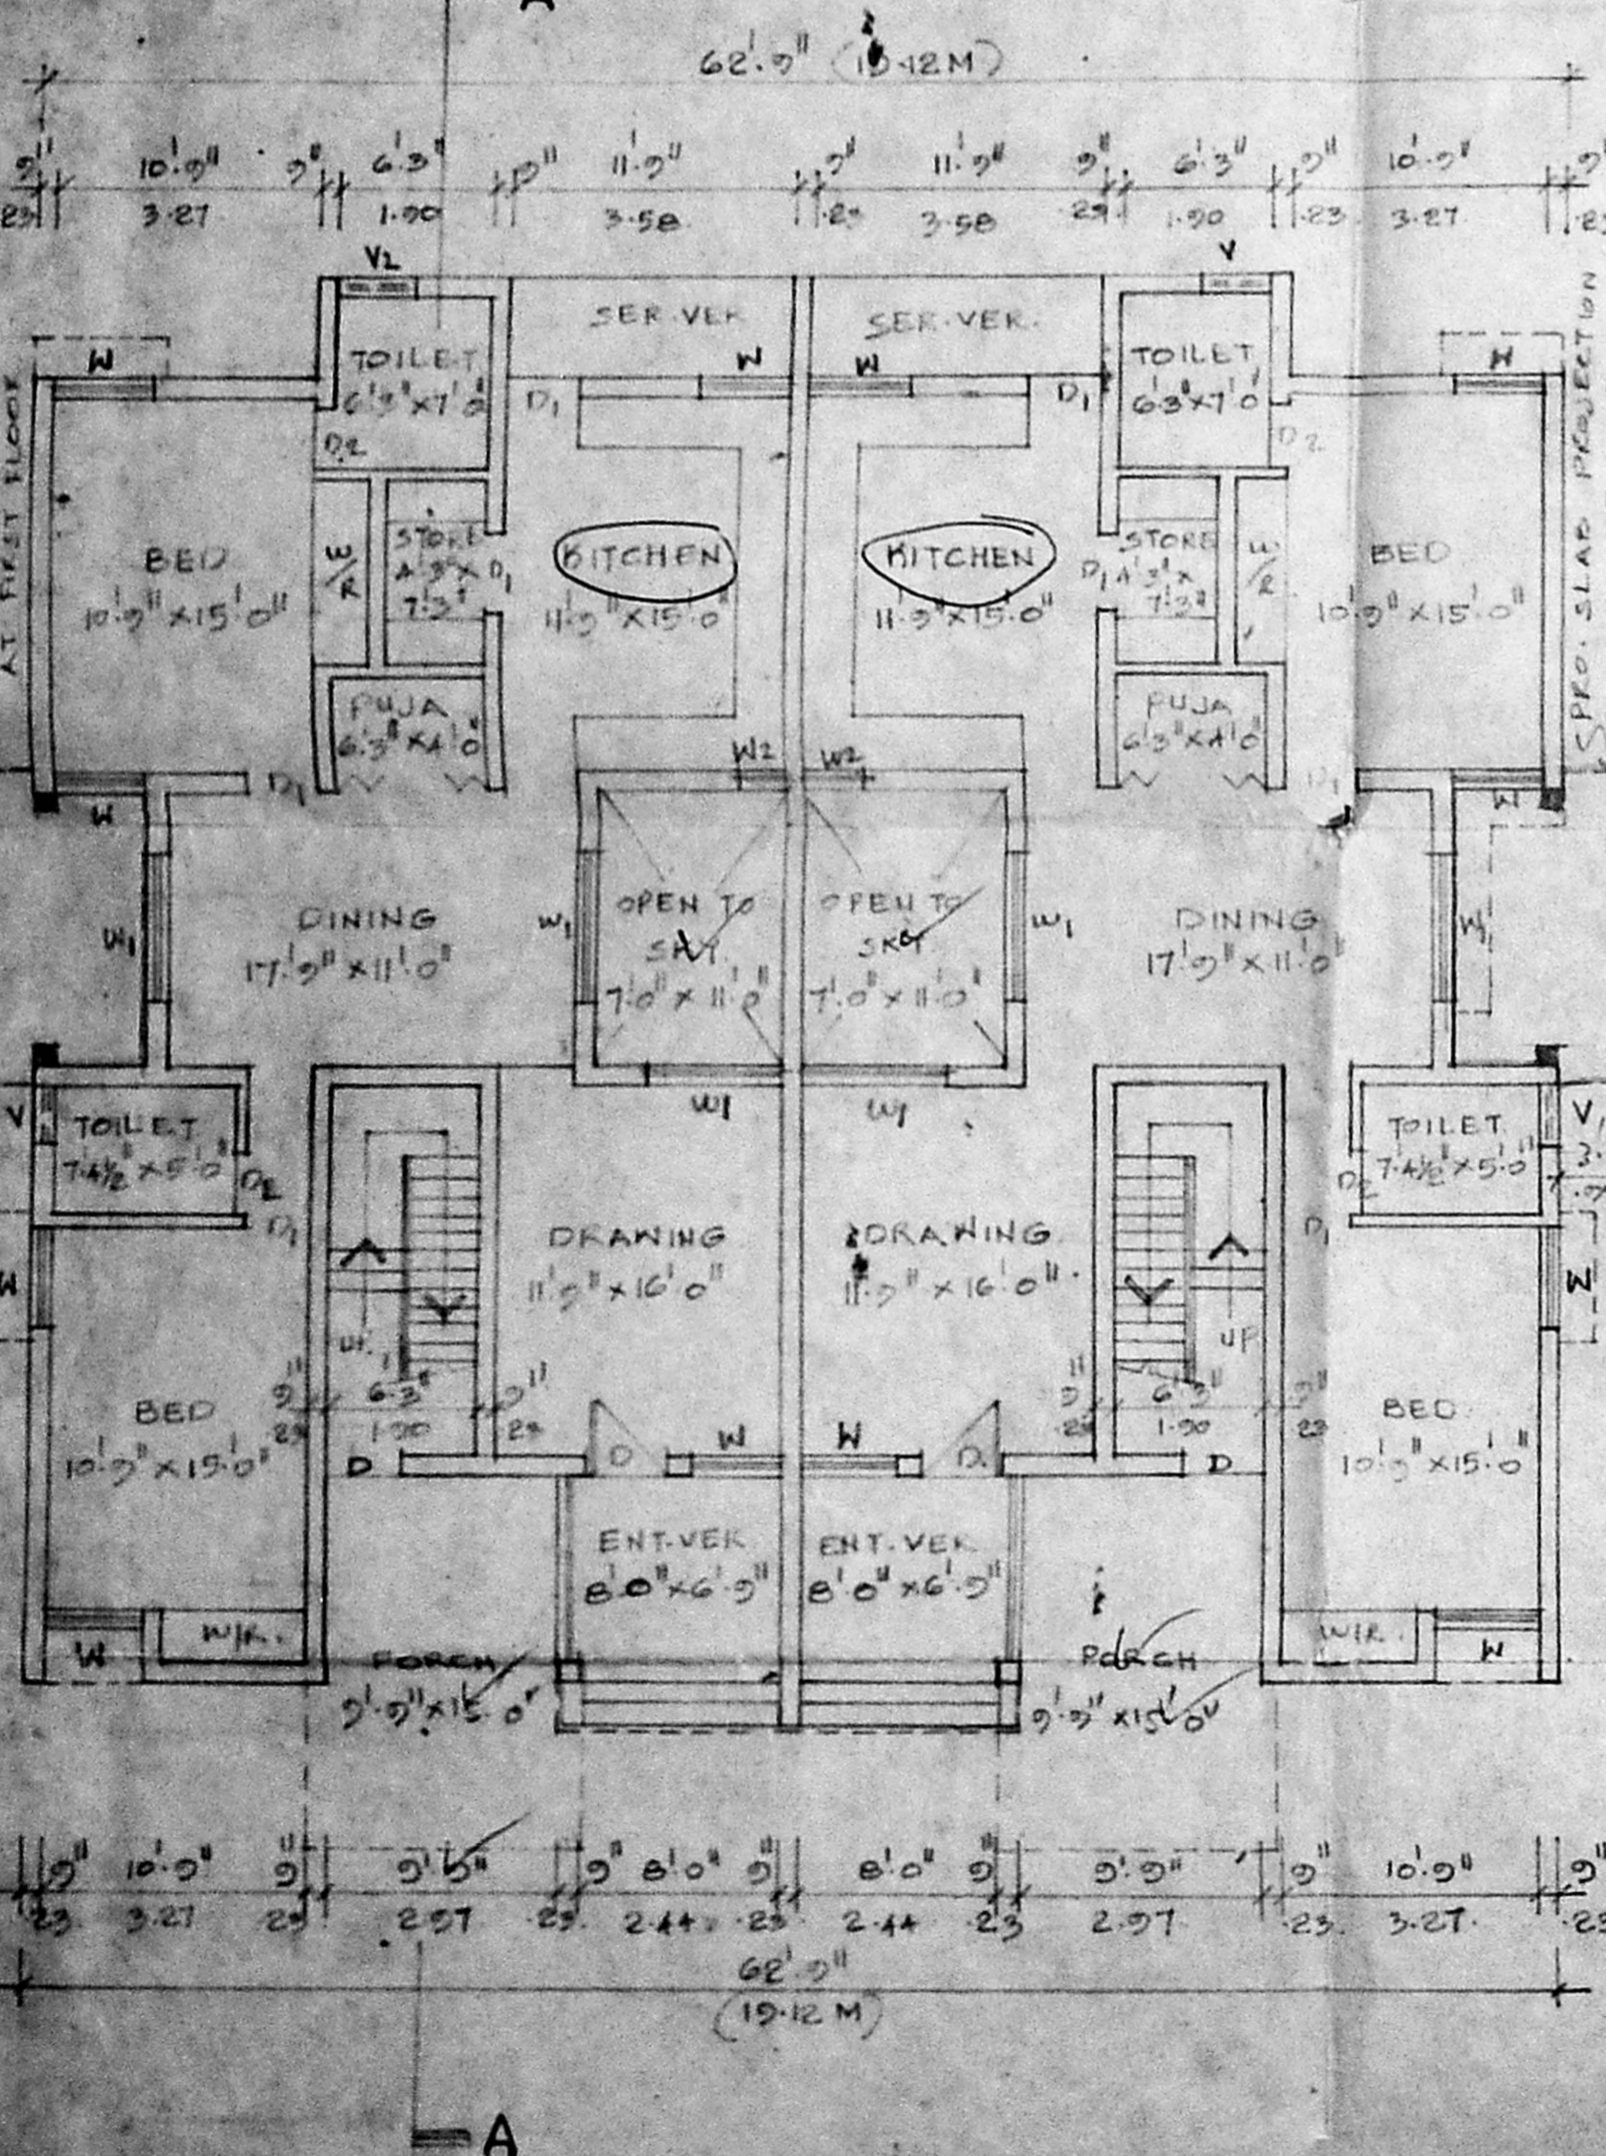


EXISTING GROUND FLOOR PLAN.
SCALE 1" 8' 0"

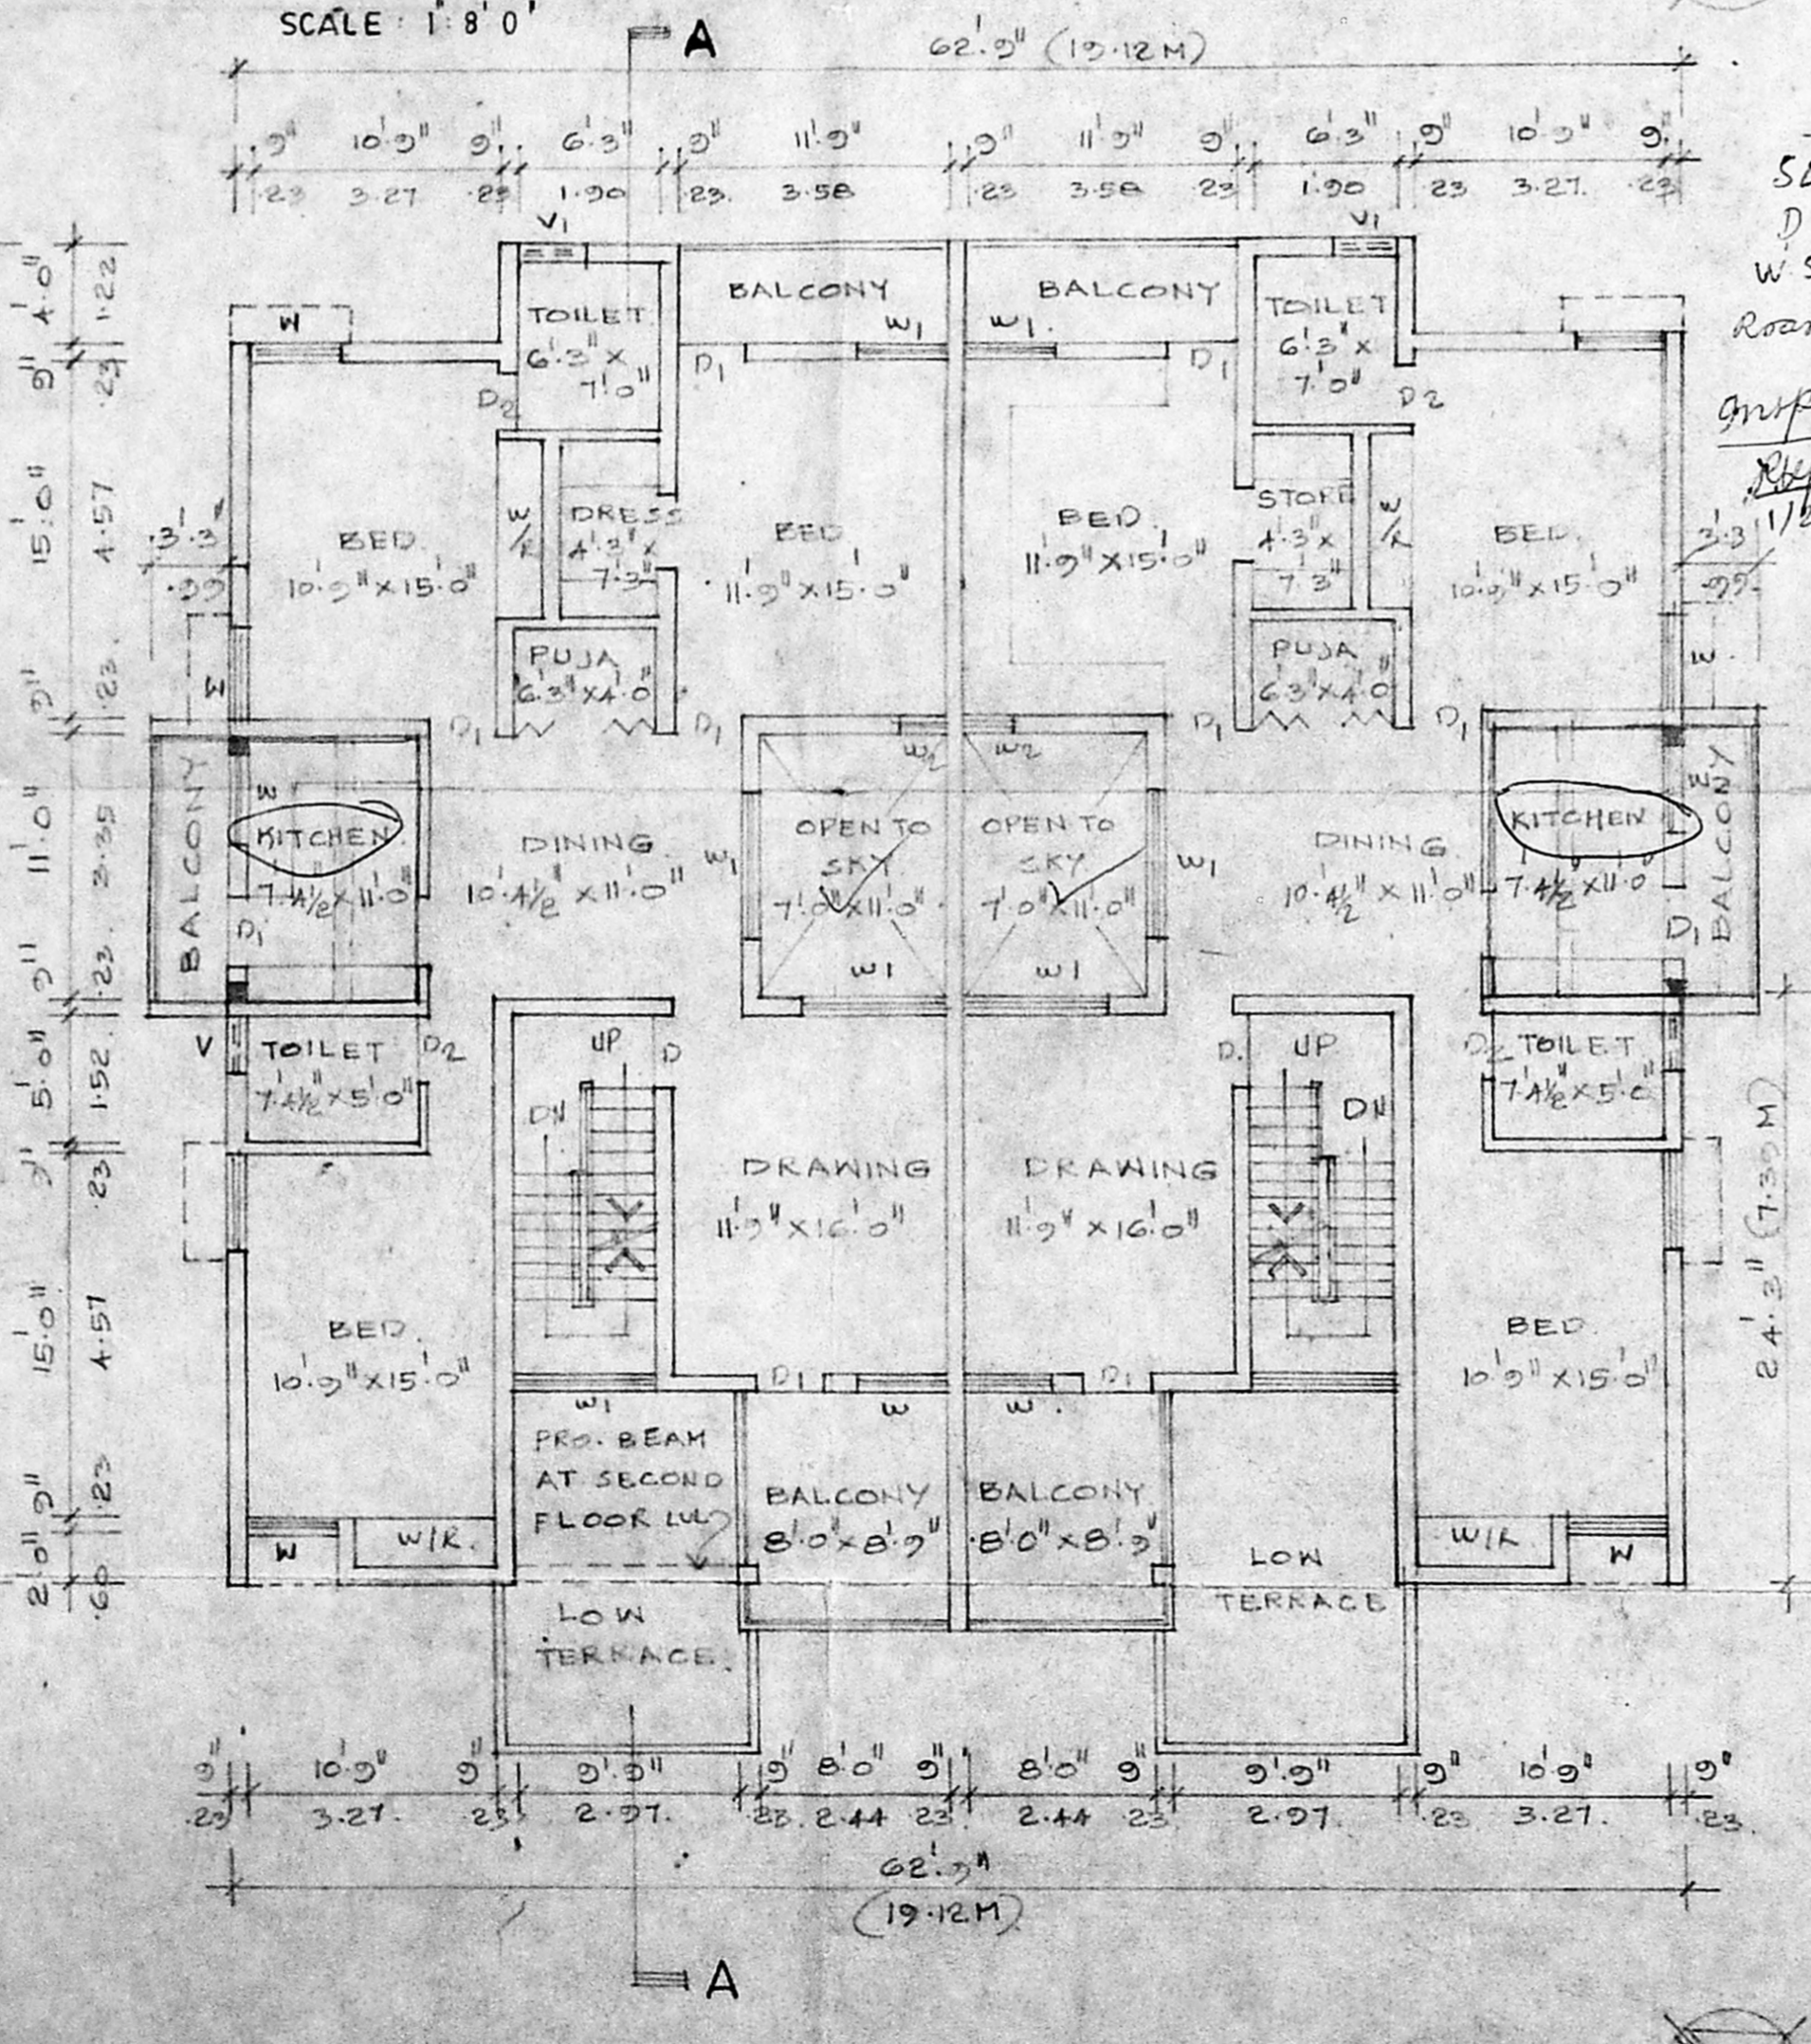

EXISTING FIRST FLOOR PLAN.
SCALE 1" 8' 0" 1" 8' 0" (1:100)

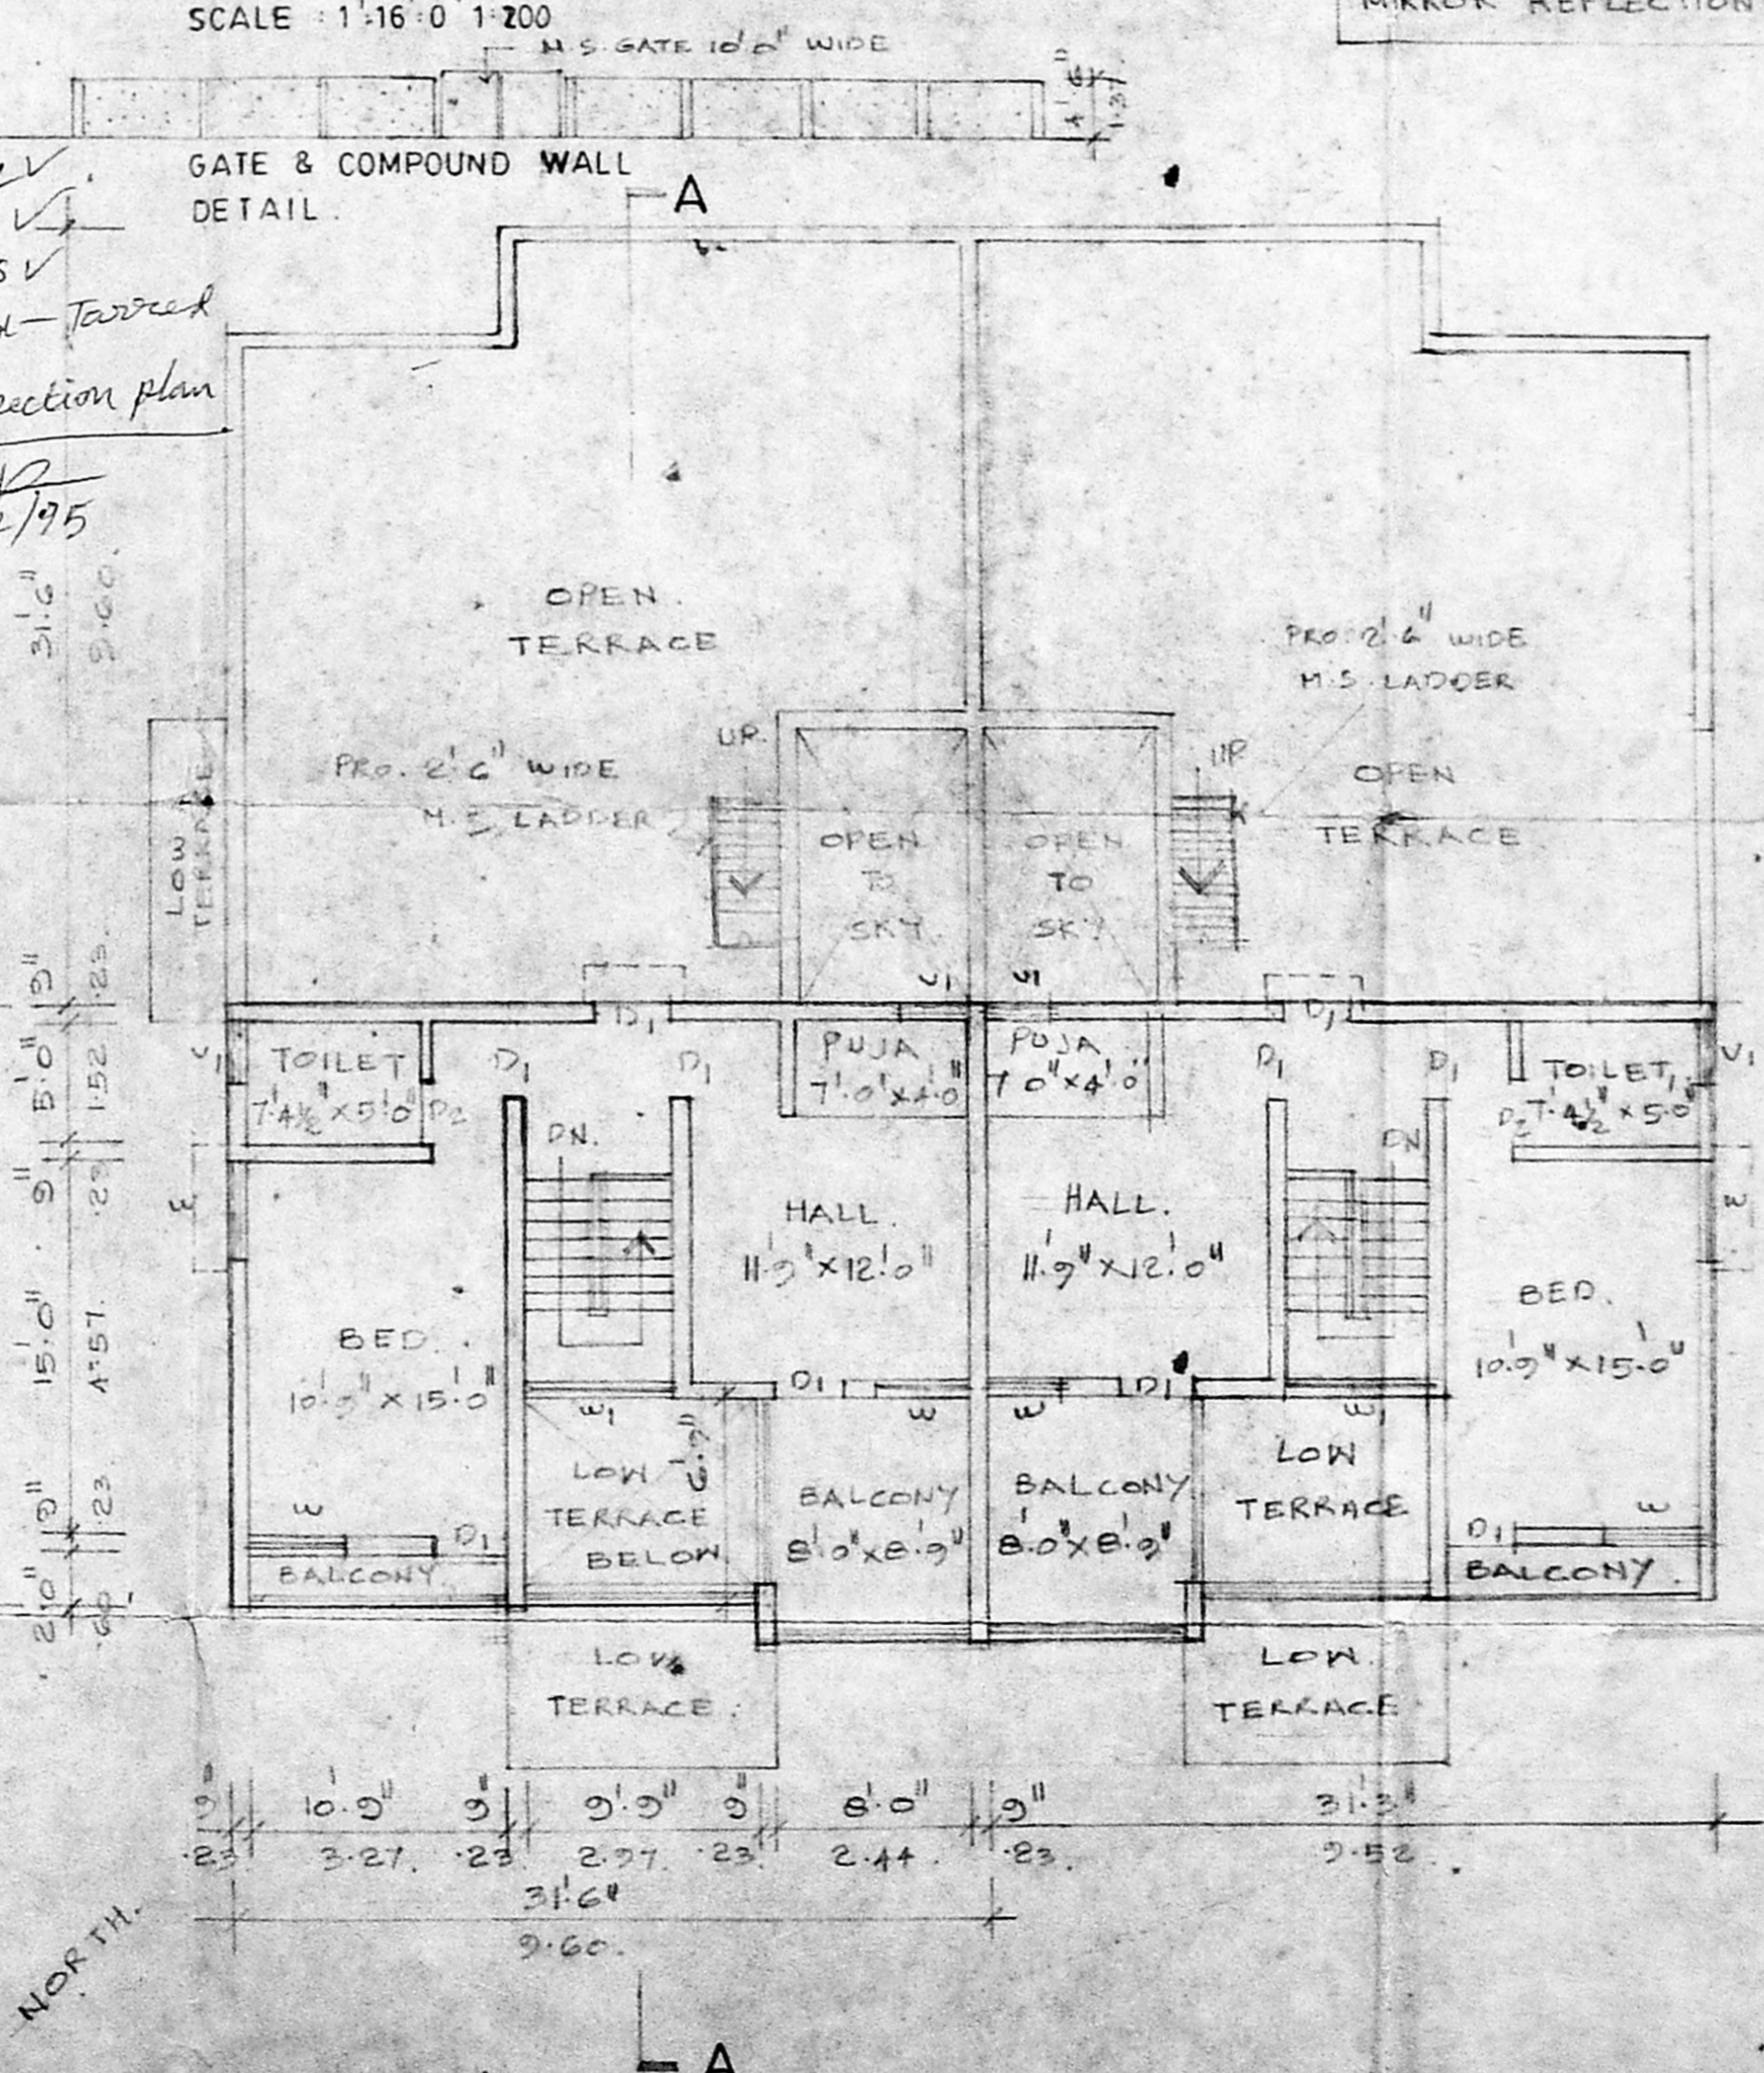

PROPOSED SECOND FLOOR PLAN.
SCALE 1" 8' 0" (1:100)

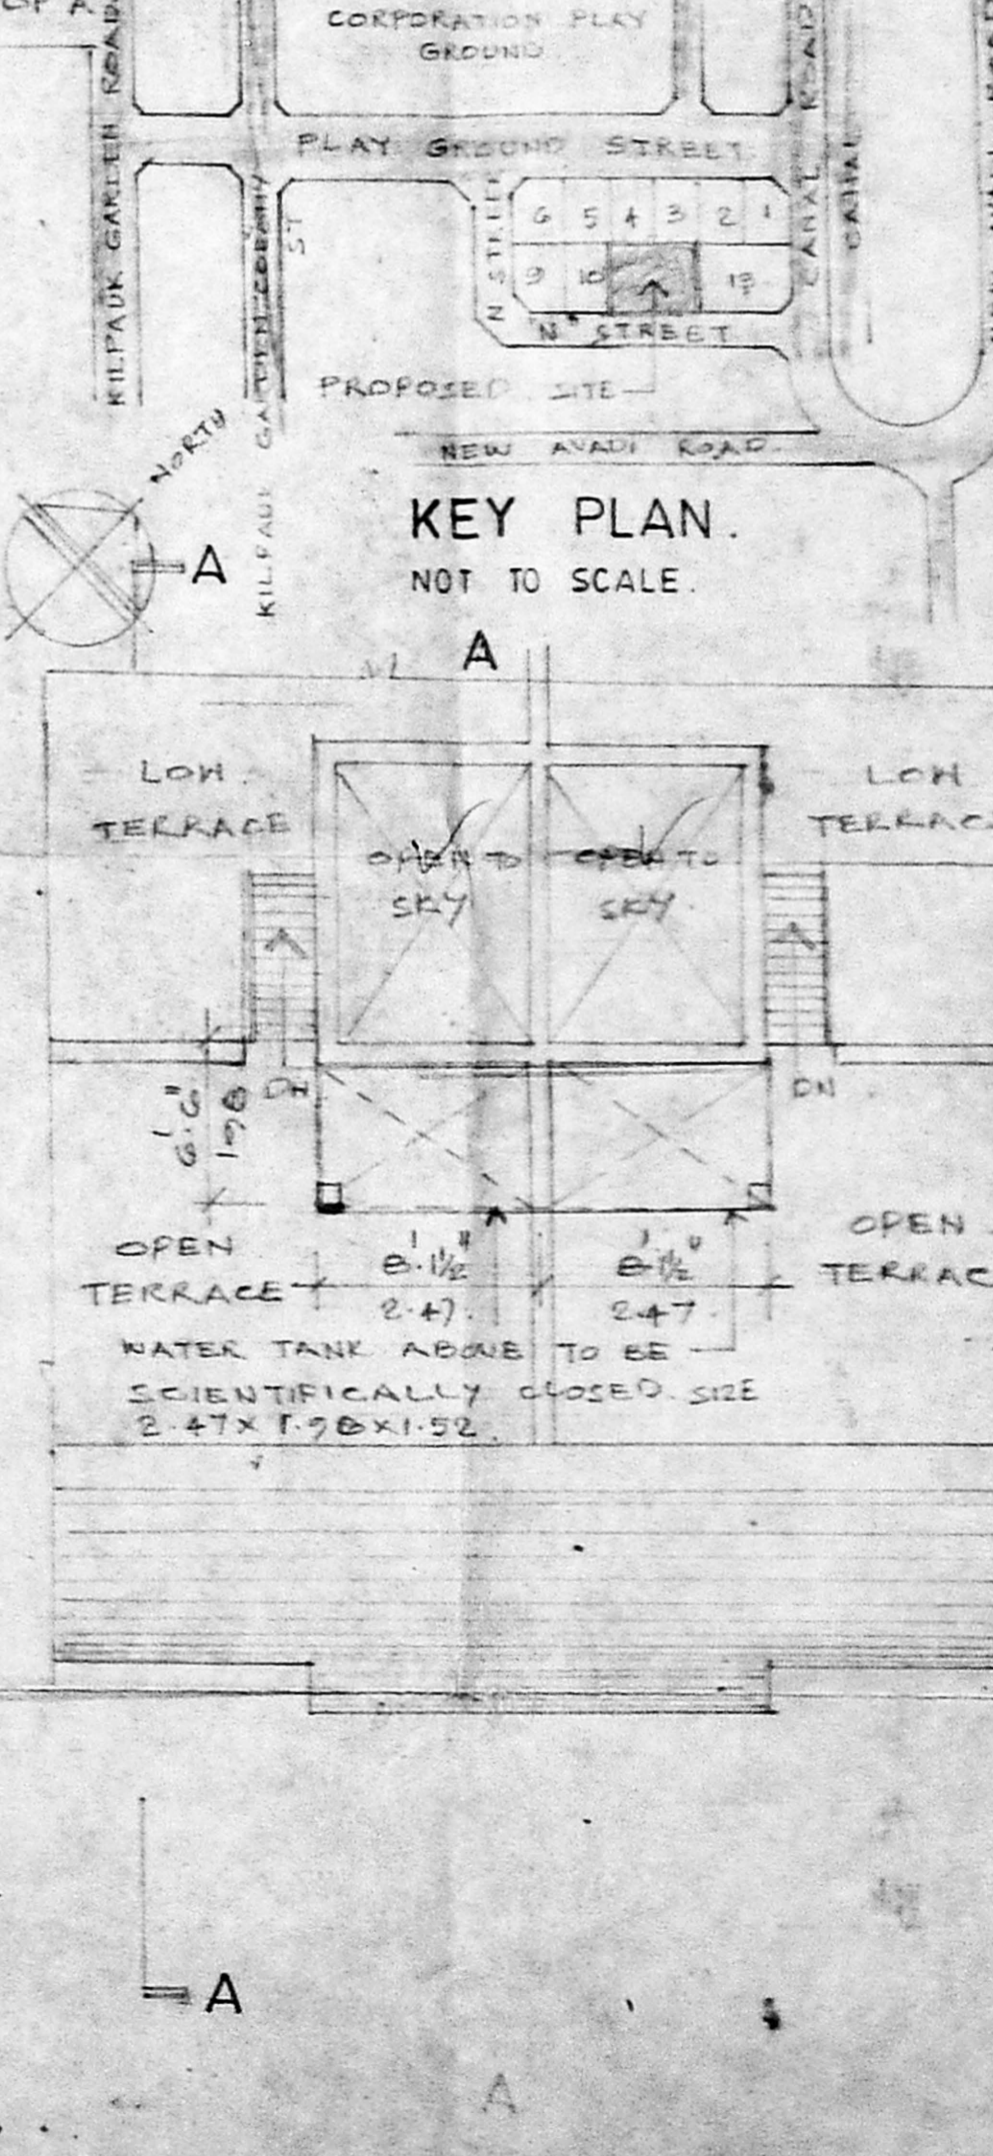

TERRACE FLOOR PLAN.
SCALE 1" 8' 0" (1:100)

SIGNATURE OF OWNER

SIGNATURE OF ARCHITECT

PROPOSED ADDITIONS AND ALTERATIONS TO THE EXISTING BUILDING AT NO. 11 & 12A N STREET KILPAUK GARDEN COLONY MADRAS - 10.

FLOOR PLAN, SECTION JOB NO. ONE ELEVATION SITE PLAN

SCALE: VARIED

ARCHITECTS:
SELVARAJAN & ASSOCIATES,
1, SARANGAPANI ST, MADRAS - 17.