

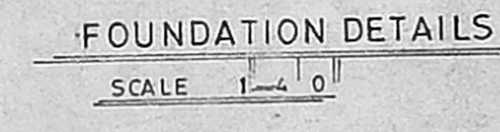
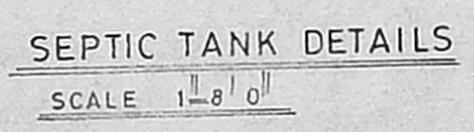
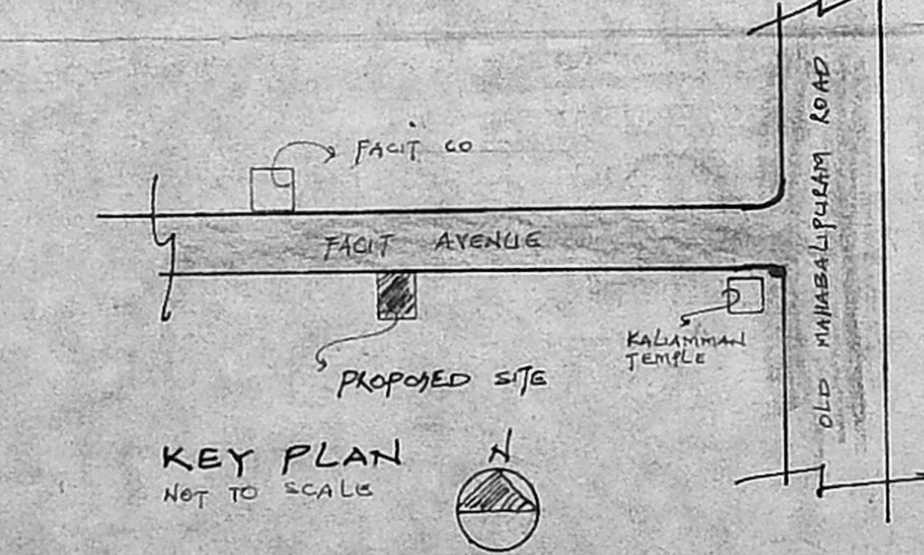
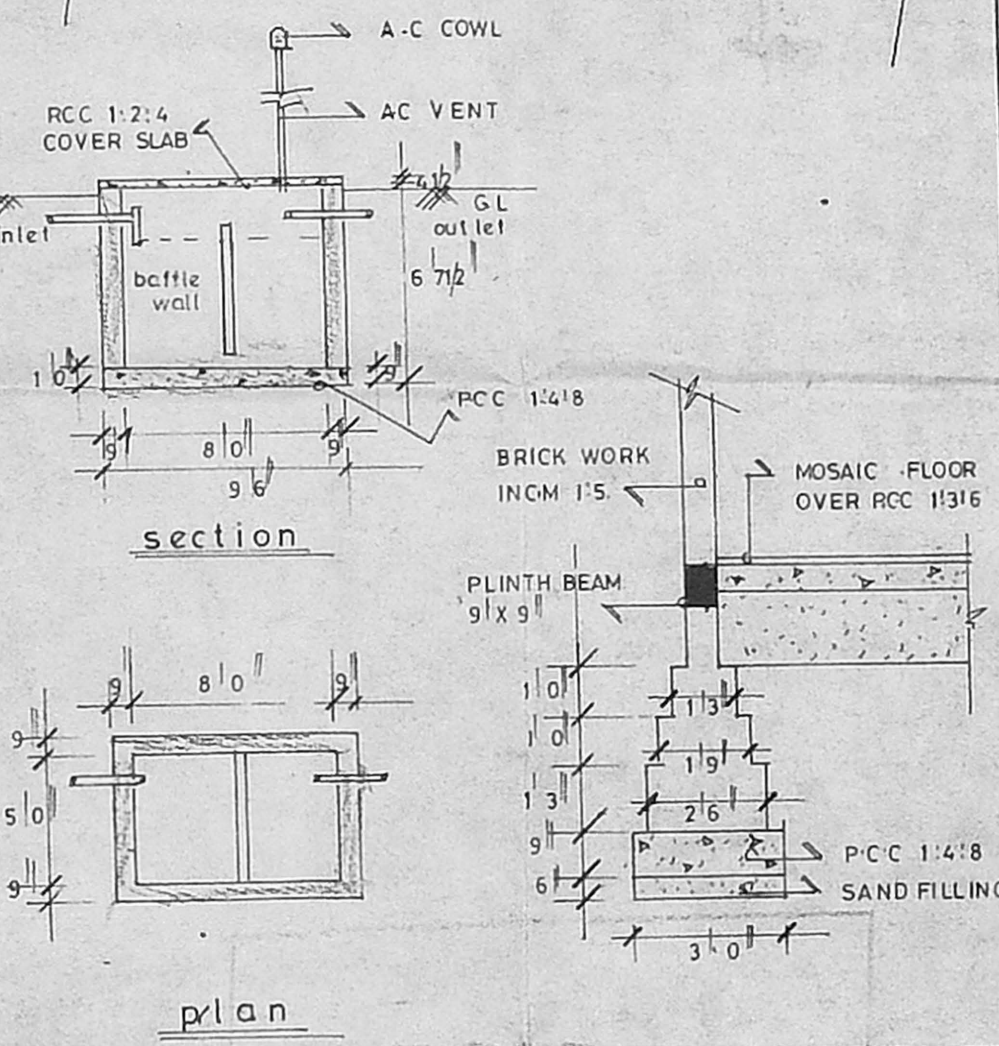
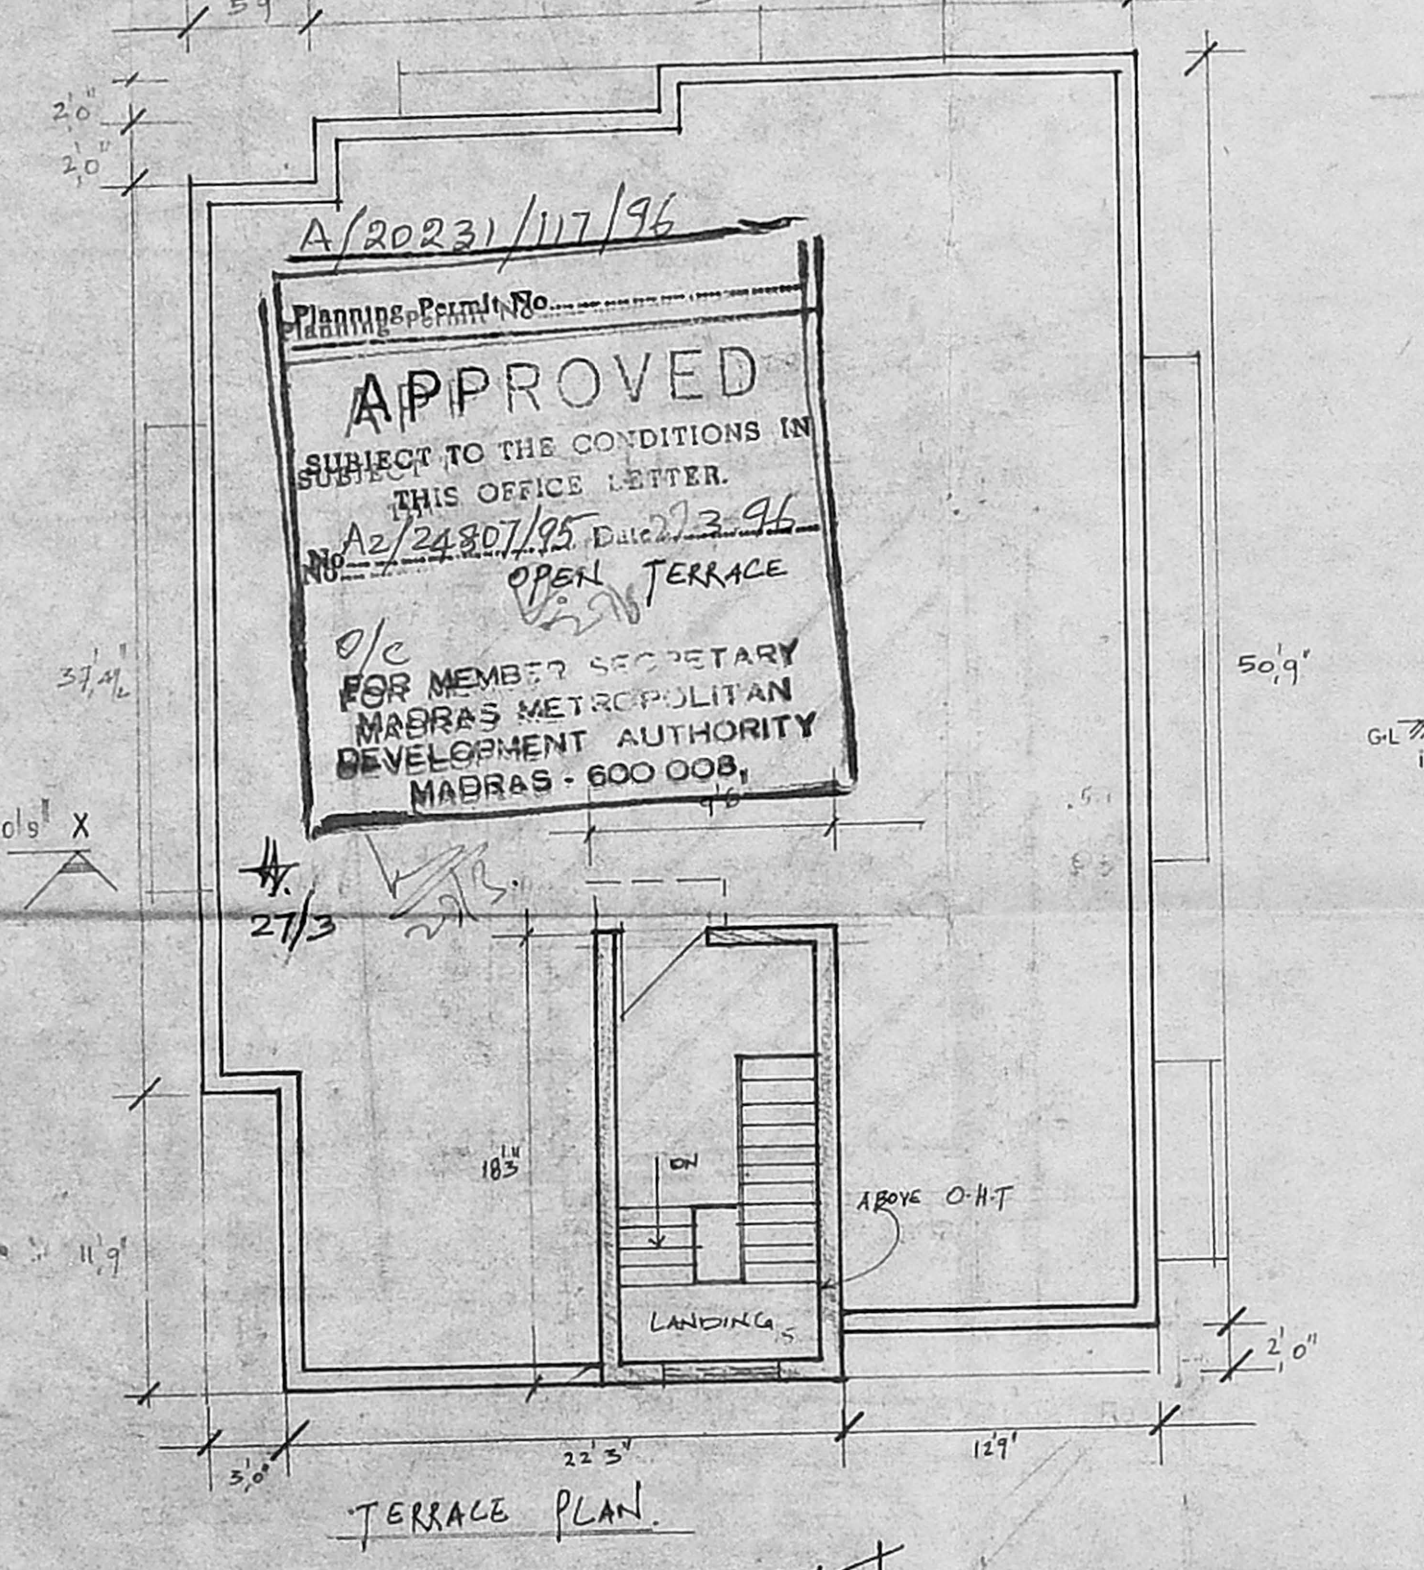
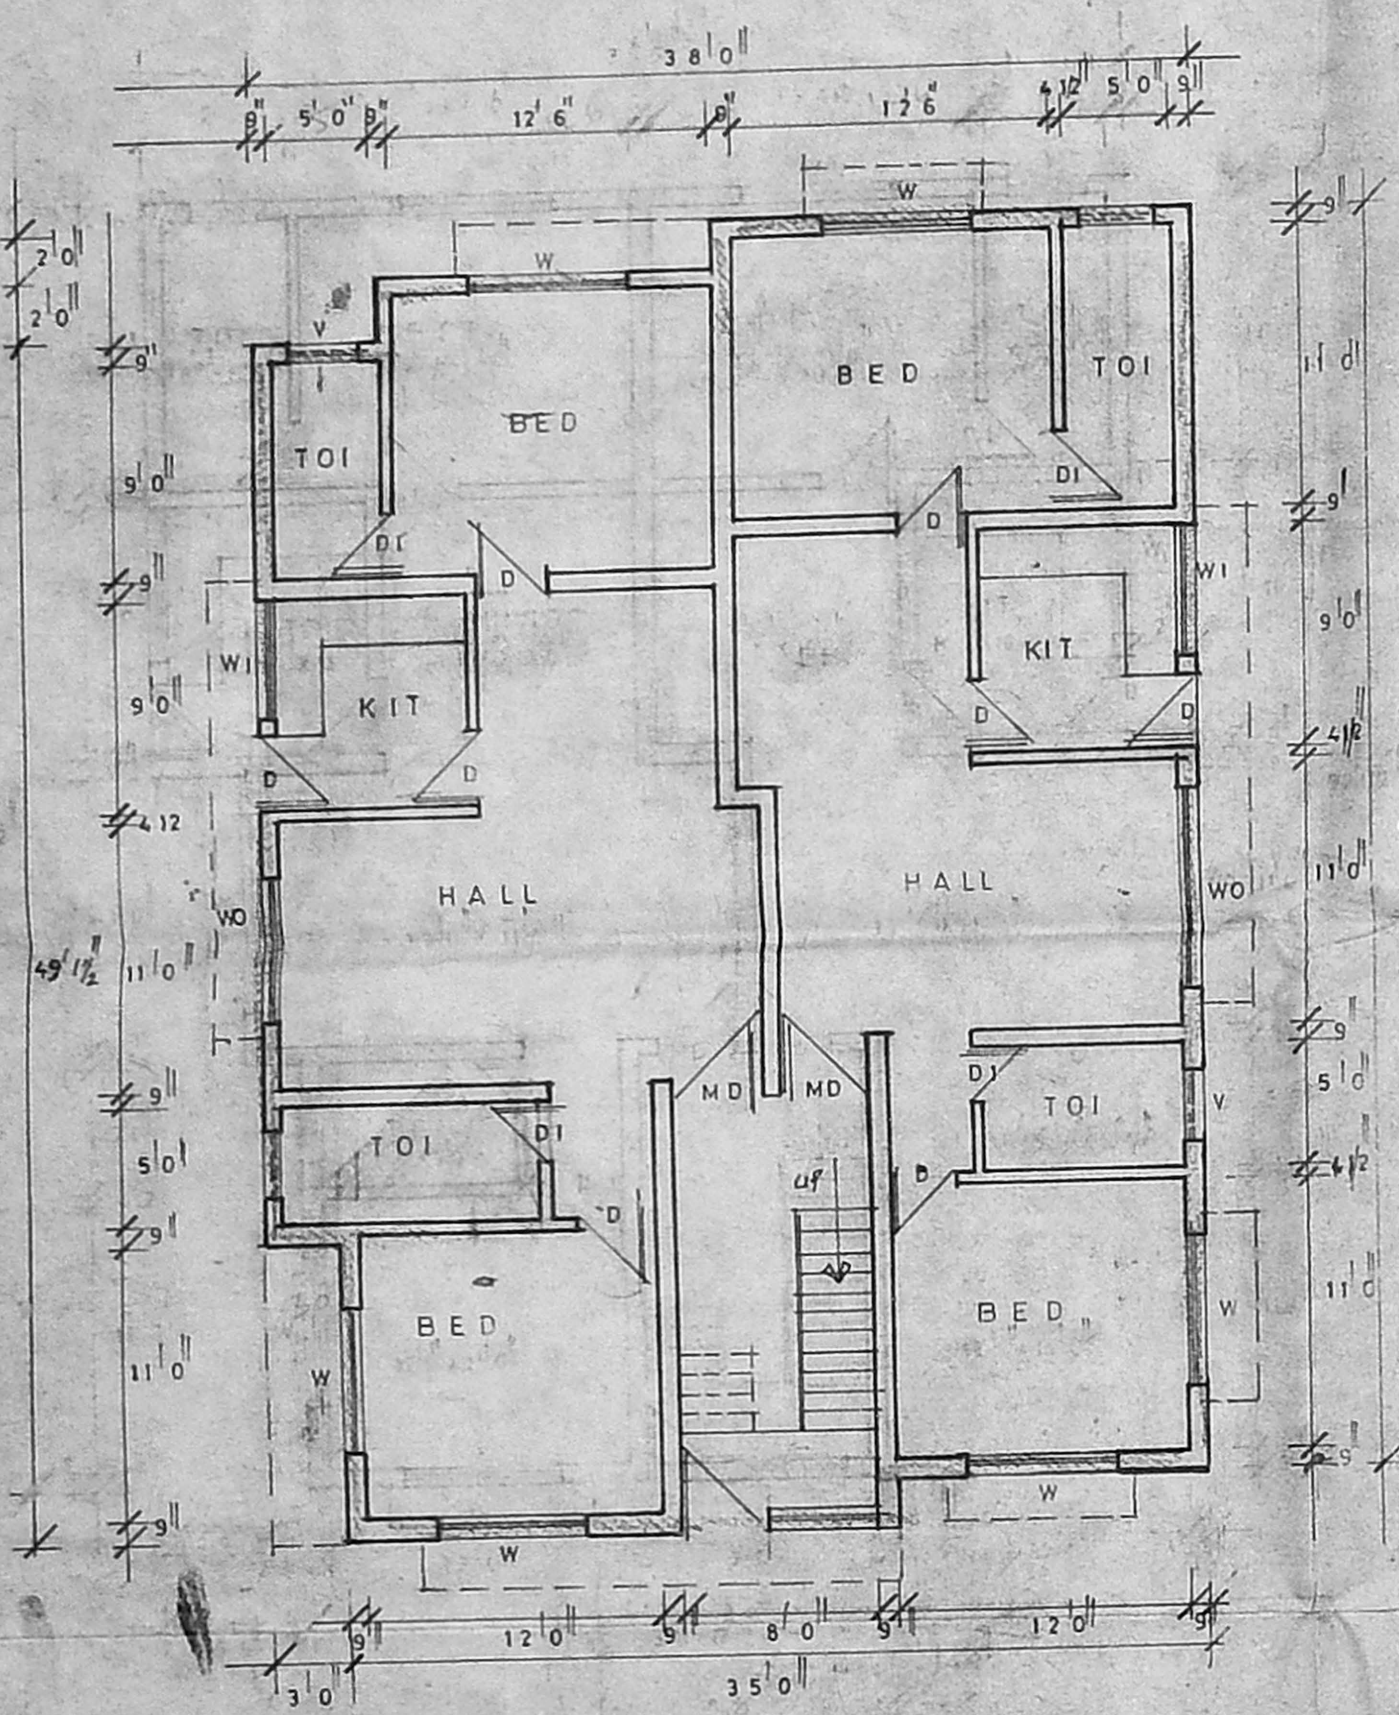
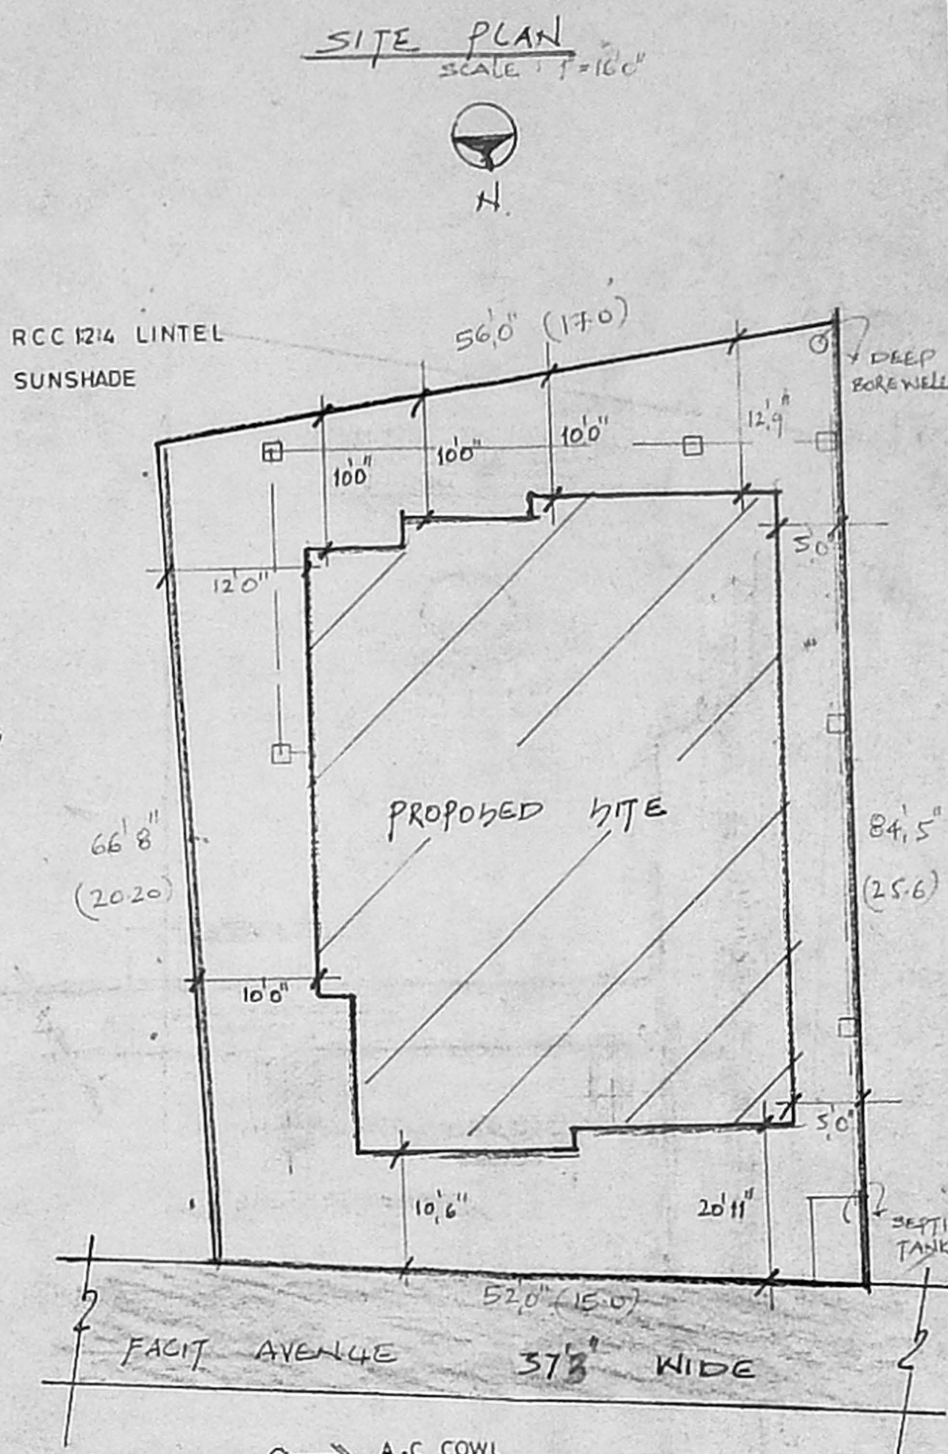


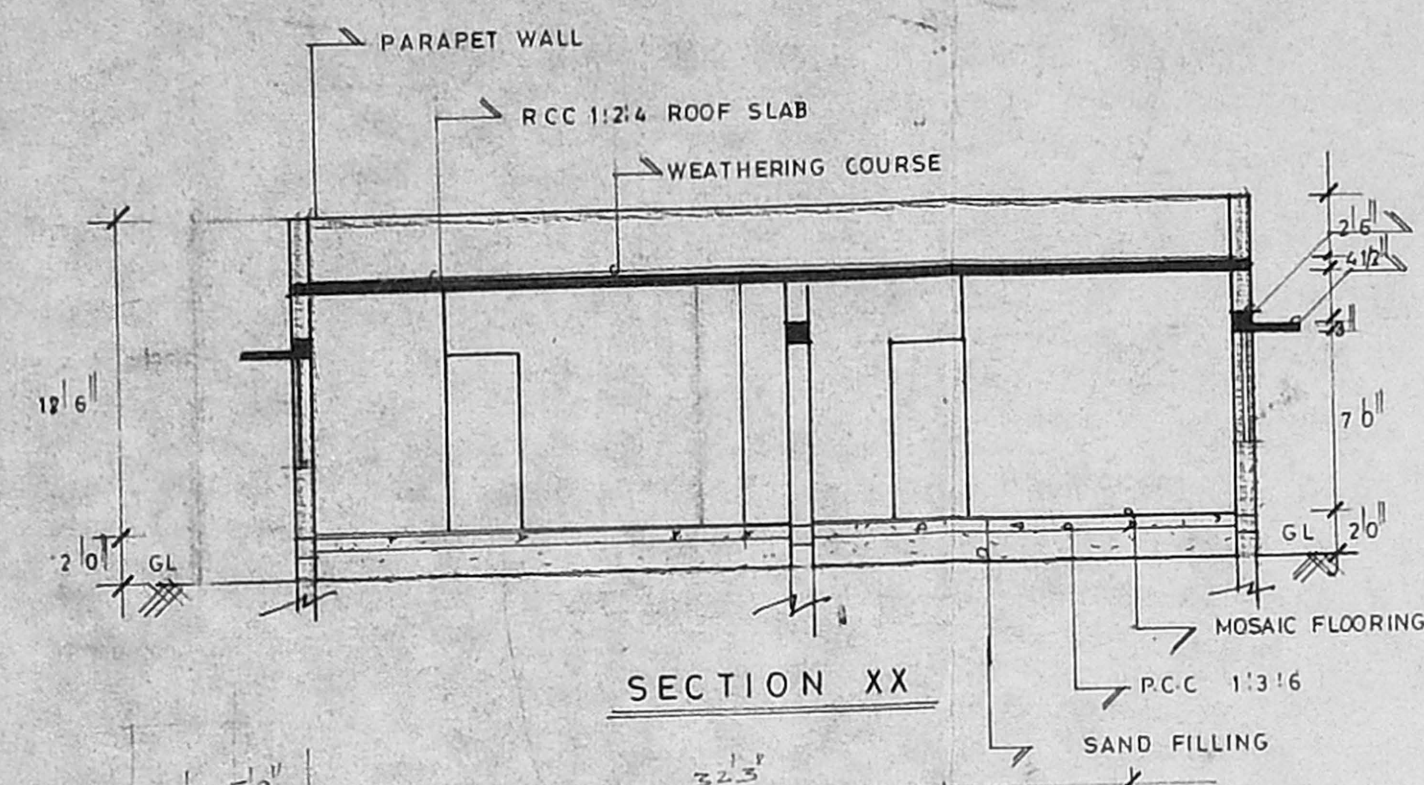

PROPOSED RESIDENCE
 BUILDING FOR MR : SEKAR &
 SANKAR AT KANDANCHAVADI,
 PERUNGUDI VILLAGE, SAIDAPET
 TALUK, CHENGAI M.G.R DISTRICT
 SURVEY NO : 225 / 2B-14,
 PLOT NO: 14, FACIT AVENUE,
 MADRAS-96.

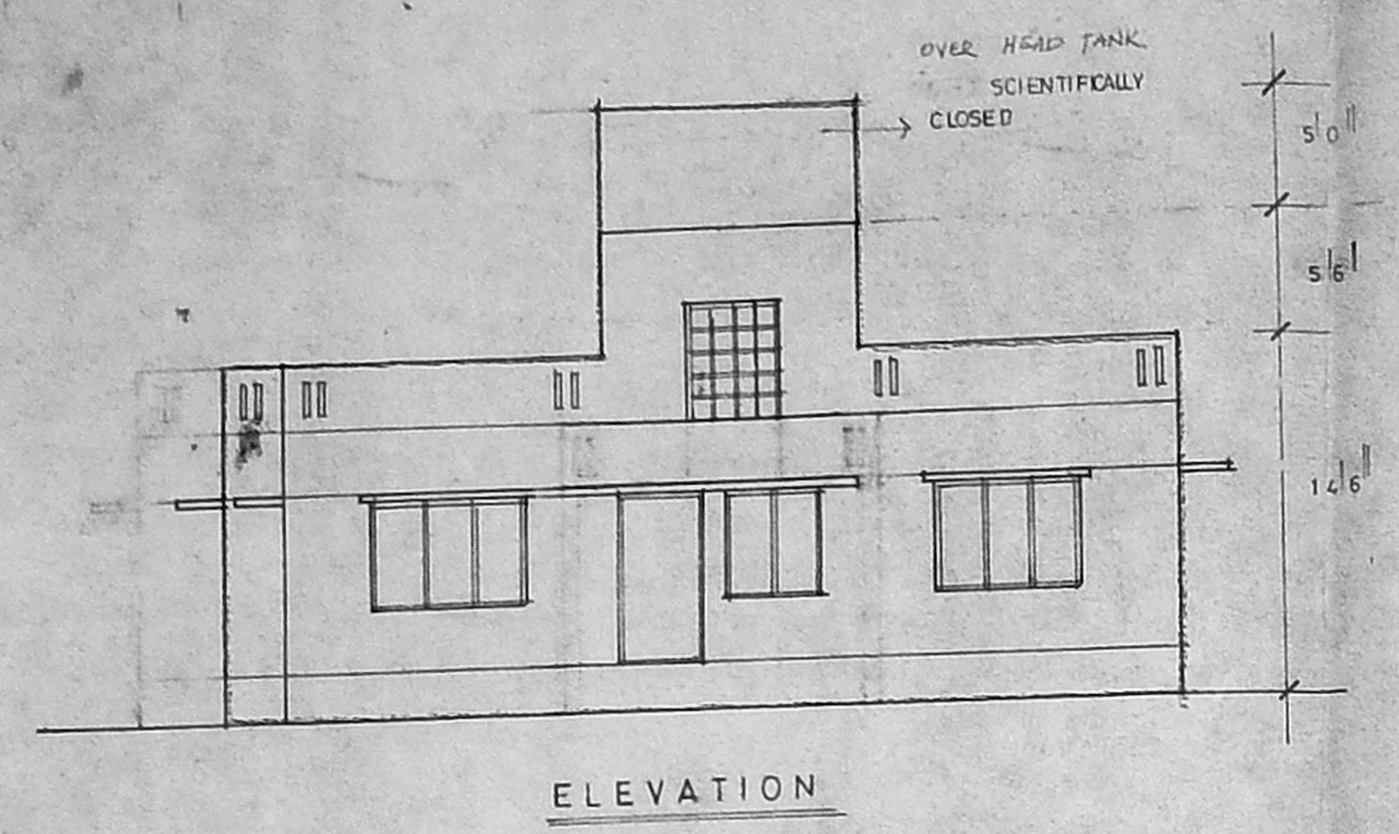

SCHEDULE OF JOINERY

M/D	MAIN DOOR	3'3" X 7'0"	0.99 X 2.13
D	DOOR	3'0" X 7'0"	0.91 X 2.13
DI	DOOR	2'6" X 7'0"	0.76 X 2.13
Wp	WINDOW	8'0" X 4'6"	2.44 X 1.37
W	WINDOW	6'0" X 4'6"	1.83 X 1.37
W1	WINDOW	5'0" X 4'0"	1.52 X 1.22
V	VENTILATOR	3'0" X 2'0"	0.91 X 0.61

AREA DETAILS

SITE AREA	4016.6 sq ft
PROPOSED AREA	1911.6 sq ft

COLOUR INDEX

SITE BOUNDARY	
PROPOSED ROAD	

SCALE : 1"=8'0" DATE : 3-8-95

DRN :

OWNER

LICENSED SURVEYOR

 J.G. ARIVAZHAGAN, B.C.E.
 Licensed Surveyor,
 PERUNGUDI TOWN PANCHAYAT,
 Consulting Engineer & Contractor
 Reg. No. 6, Thirumalai Nagar,
 PERUNGUDI MADRAS-96.