
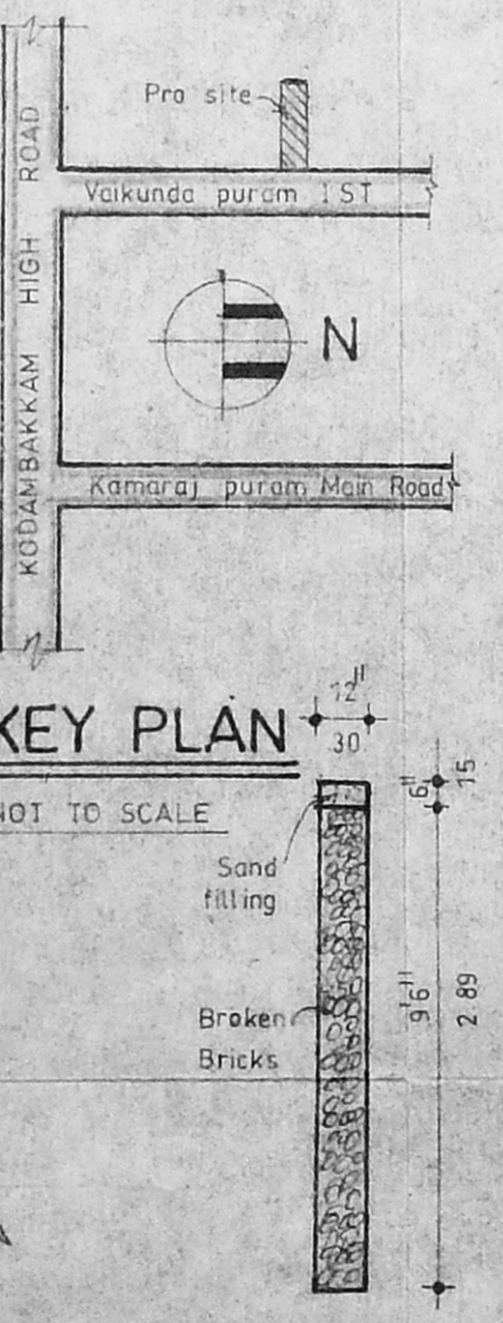
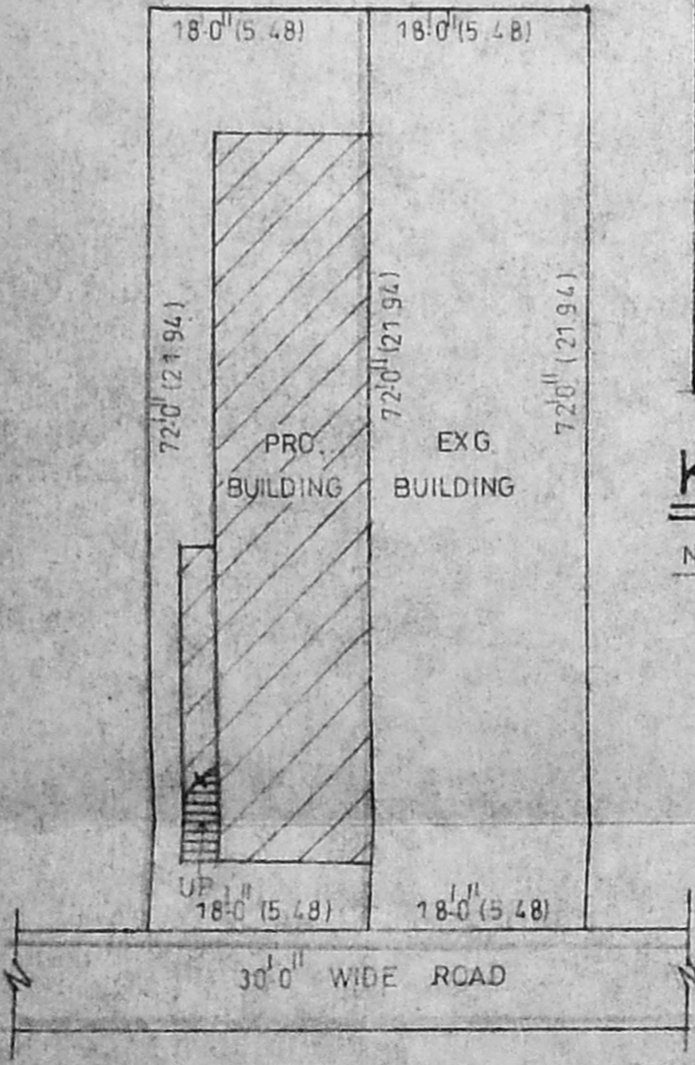
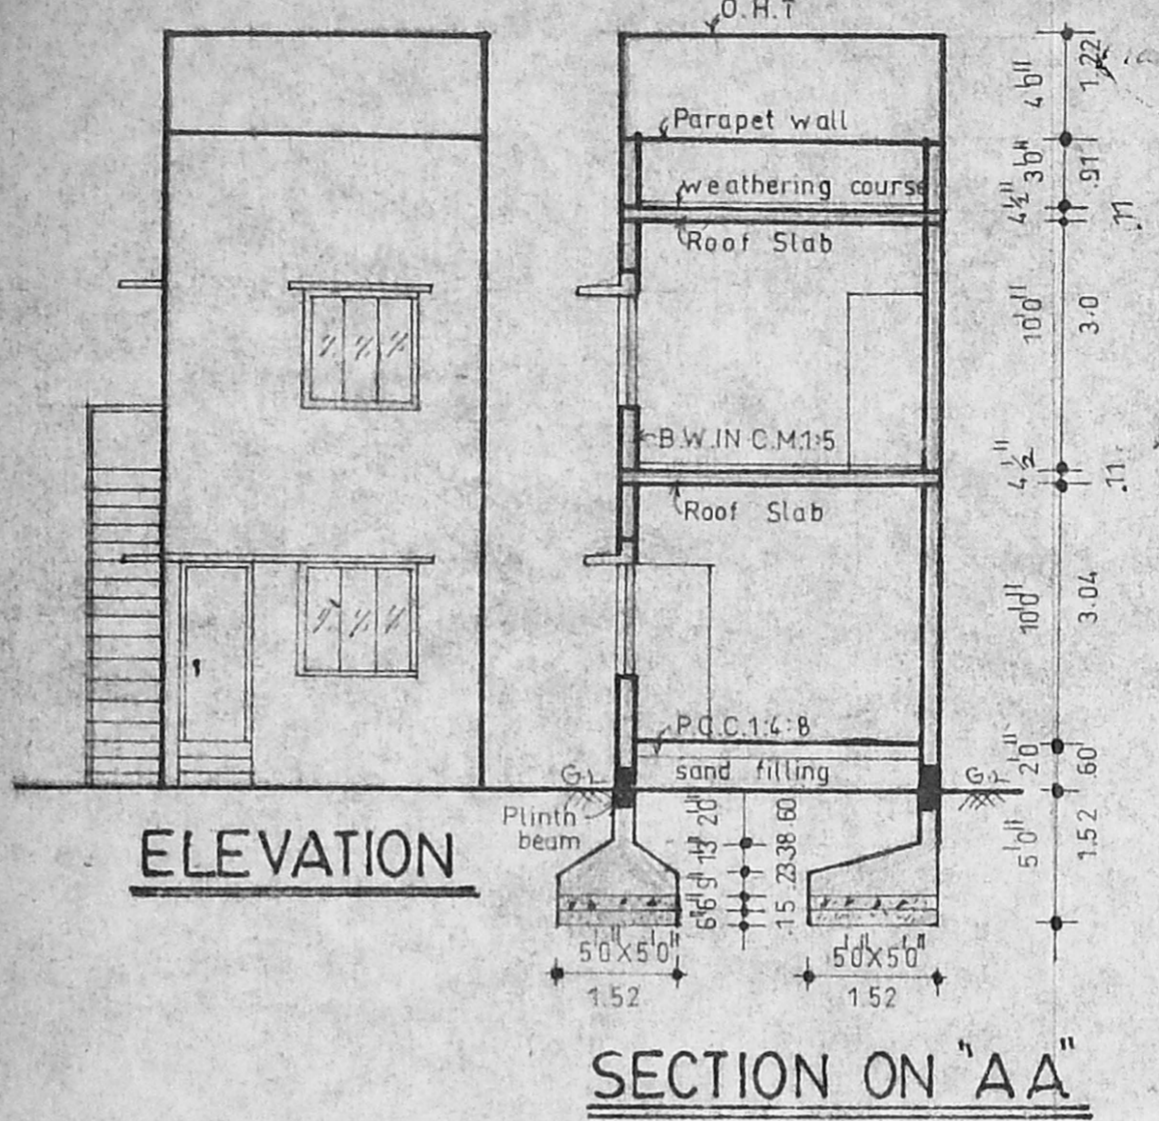


Handwritten notes: 8.66%, 6-5.48

APPROVED
 SUBJECT TO THE CONDITIONS IN THIS OFFICE LETTER.
 Planning Permits No. A/19363/743/95
 No. Az/2537/95 Date: 12.9.95
 FOR MEMBER SECRETARY, MADRAS METROPOLITAN DEVELOPMENT AUTHORITY, MADRAS - 600 009.

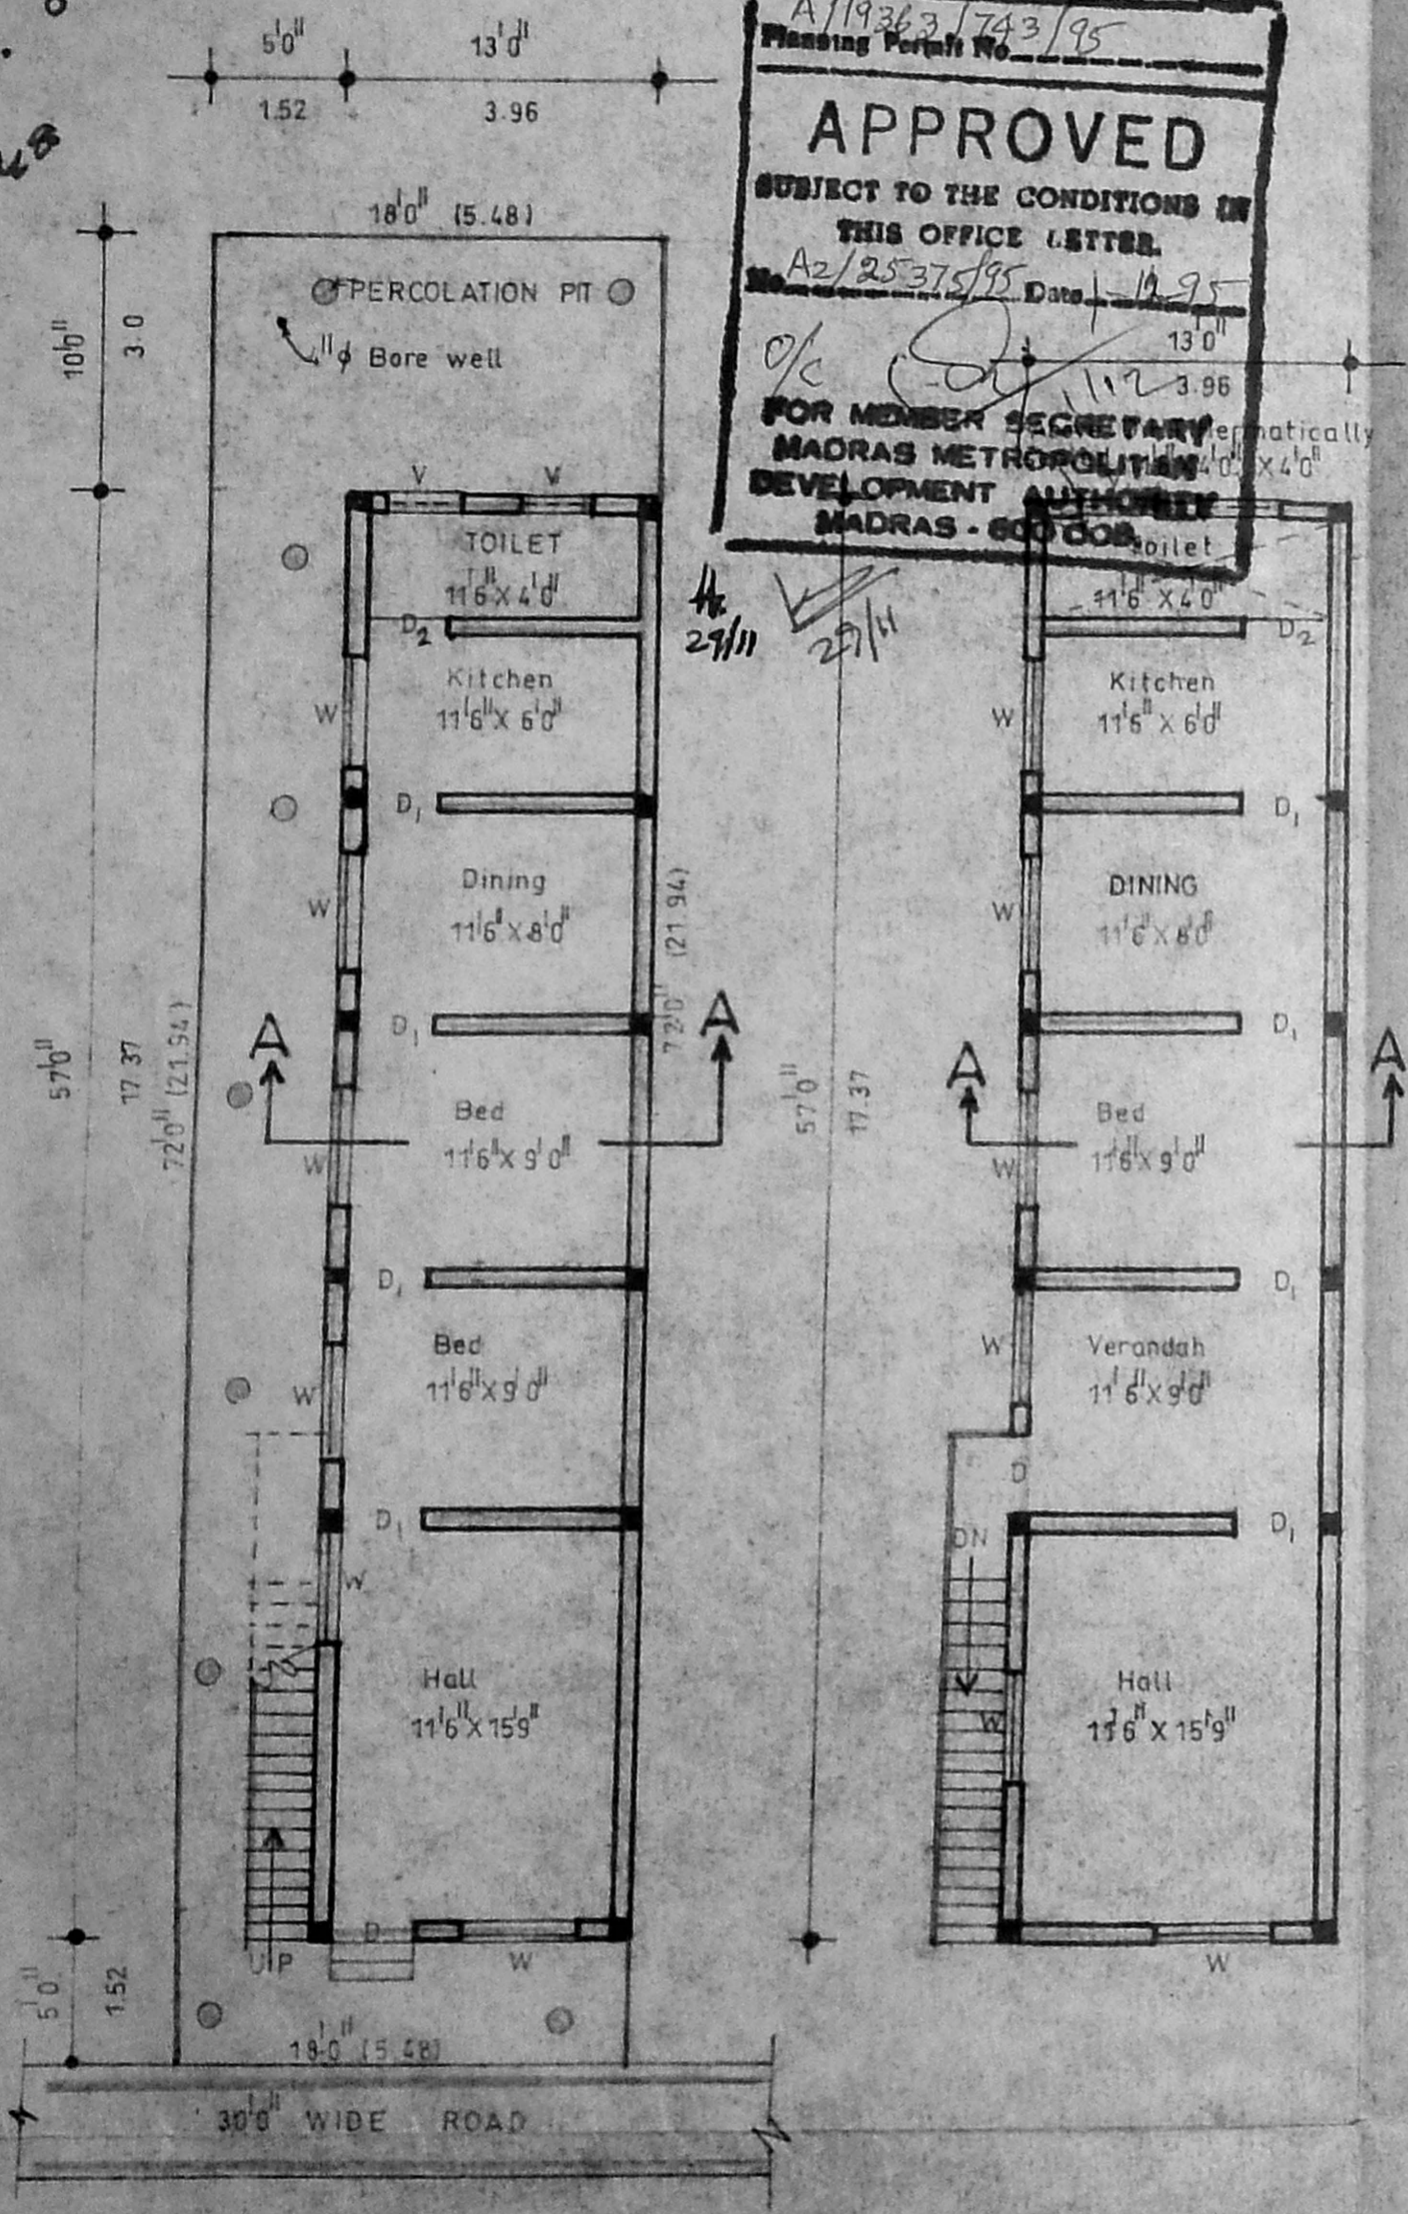

PROPOSED RESIDENTIAL BUILDING AT DOOR NO. 33, VAIKUNDAPURAM I STREET, NUNGAMBAKKAM, MADRAS - 34, IN R.S. NO 6871 BLOCK NO. 36 MC. DN. NO. 107. SCALE: 1:100 (1" = 8'-0")

AREA DETAILS

NO	DESCRIPTION	SQ. FT	SQ. M
1	PLOT EXTENT	1296.00	120.39
2	G.F. AREA	741.00	68.83
3	F.F. AREA	741.00	68.83
4	TOTAL AREA	1482.0	137.67
5	PLOT COVERAGE	57.17%	
6	F.S.I	1.14	

JOINERY DETAILS

D	DOOR	3'3" x 7'0"
D ₁	DOOR	3'0" x 7'0"
D ₂	DOOR	2'6" x 7'0"
W	WINDOW	4'6" x 4'6"
W	WINDOW	3'0" x 4'6"
V	VENTILATOR	3'0" x 2'0"

SCRUTINY PLAN
 A2/8262/95

REFERENCE

PROPOSAL	▬▬▬
ROAD	▬▬▬
BOUNDARY	▬▬▬
DEMOLITION	▬▬▬

OWNER [Signature]

LICENCED SURVEYOR
 K. L. SANKAR
 CONSULTING ENGINEER,
 LICENCED SURVEYOR CLASS II NO. 24
 31/4, Triplicane High Road, 1st Floor,
 TRIPLICANE, MUSVEE PLAZA,
 MADRAS-5.
 © 243867