

102/27102/95


PLAN SHOWING THE PROPOSED ADDITION TO THE EXISTING BUILDING AT P.N. NO. S.N. 135. "BHARATHI COLONY" KAIKAN KUPPAM ALWAR THIRU NAGAR MADRAS. -87. VALASARAVAKKAM TOWN PANCHAYAT FOR MR. P. VASUDEVAN SCALE 1/80/12100

EXISTING BUILDING APPROVAL IN P.P. NO. 51/94 PPA 130/94 DT. 14-6-1994 & B.A. NO. 30/94-95 AND D.DIS. NO. 130/94 DT. 14-6-1994

JOINERIES :

D DOOR	33" x 70"	100 x 213
D1 DOOR	30" x 70"	91 x 213
P2 DOOR	26" x 70"	76 x 213
W WINDOW	56" x 46"	152 x 137
W1 WINDOW	46" x 46"	122 x 137
W2 WINDOW	36" x 46"	91 x 137
V VENTILATOR	26" x 26"	76 x 76
V1 VENTILATOR	60" x 26"	183 x 76

PROPOSED ROAD BOUNDARY EXISTING

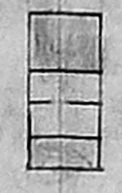

TOTAL PLOT AREA: 8016 SFT / 280.18 M<sup>2</sup>  
 EXG. G.F. AREA: 1109 SFT / 103.07 M<sup>2</sup>  
 PRO G.F. AREA: 530 SFT / 49.23 M<sup>2</sup>  
 EXG. HEAD ROOM: 116 SFT / 10.79 M<sup>2</sup>

*P. Vasu Devan*  
 P. VASU DEVAN  
 NO. 9, S.R. Gardens,  
 Alcazar Thiru Nagar,  
 Madras - 600087.  
 OWNER

Secretary plan  
 10/12/95  
 R. Mohan Rao, D.C.E.,  
 LICENSED SURVEYOR  
 Corporation of Madras  
 REG. No. 14  
 AMBATTUR TOWN SHIP  
 ALANDUR MUNICIPALITY  
 Consulting Engineer  
 Office: 15, Madley Road,  
 T. NAGAR, MADRAS - 600 017  
 SURVEYOR

Planning Permit No. A1/20206/92/96


**APPROVED**

SUBJECT TO THE CONDITIONS IN THIS OFFICE LETTER.


No. 102/27102/95 Date: 1-3-96

*J. Jayaraman*



FOR MEMBER SECRETARY  
 MADRAS METROPOLITAN  
 DEVELOPMENT AUTHORITY  
 MADRAS - 600 008.

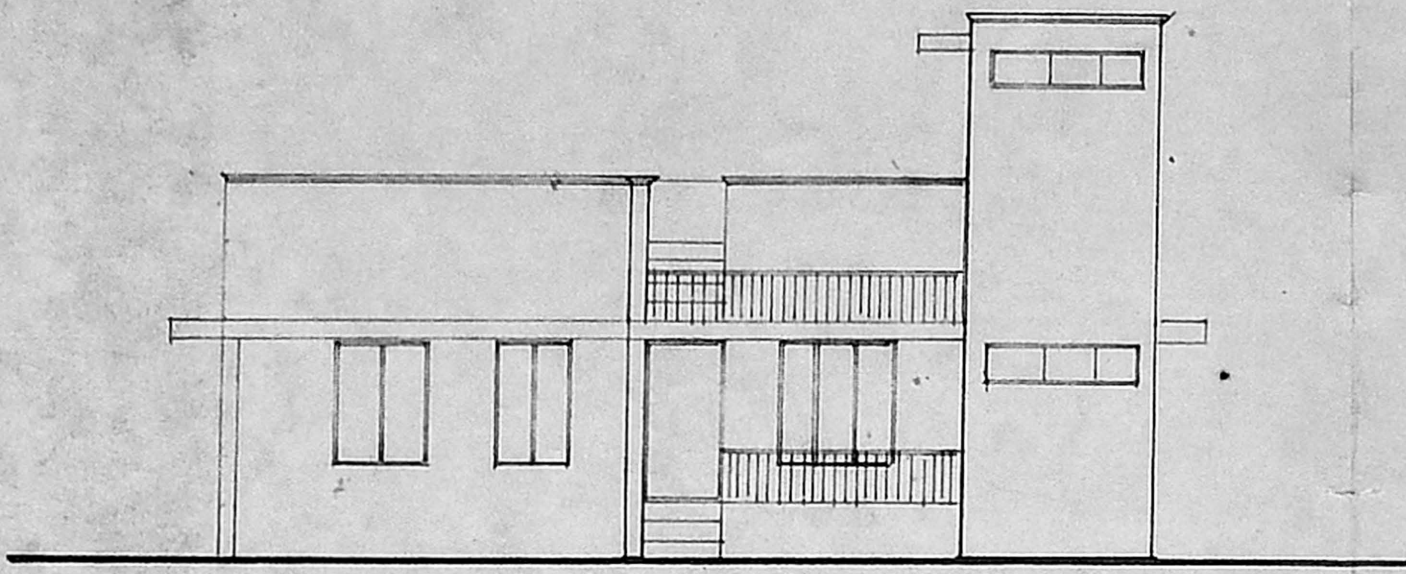


FRONT ELEVATION.

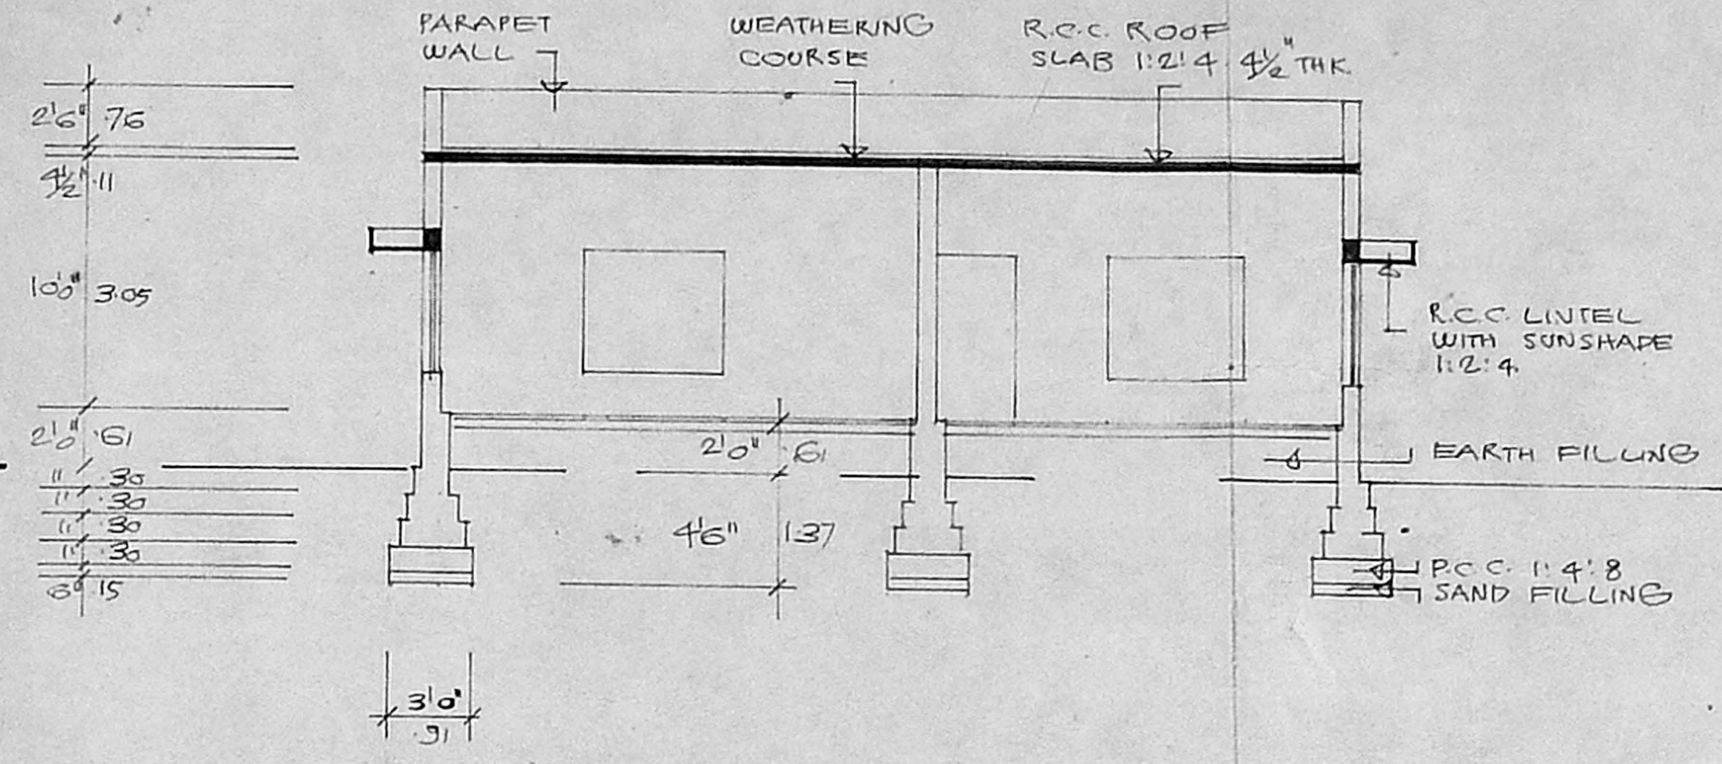


SECTION ON 'AA'

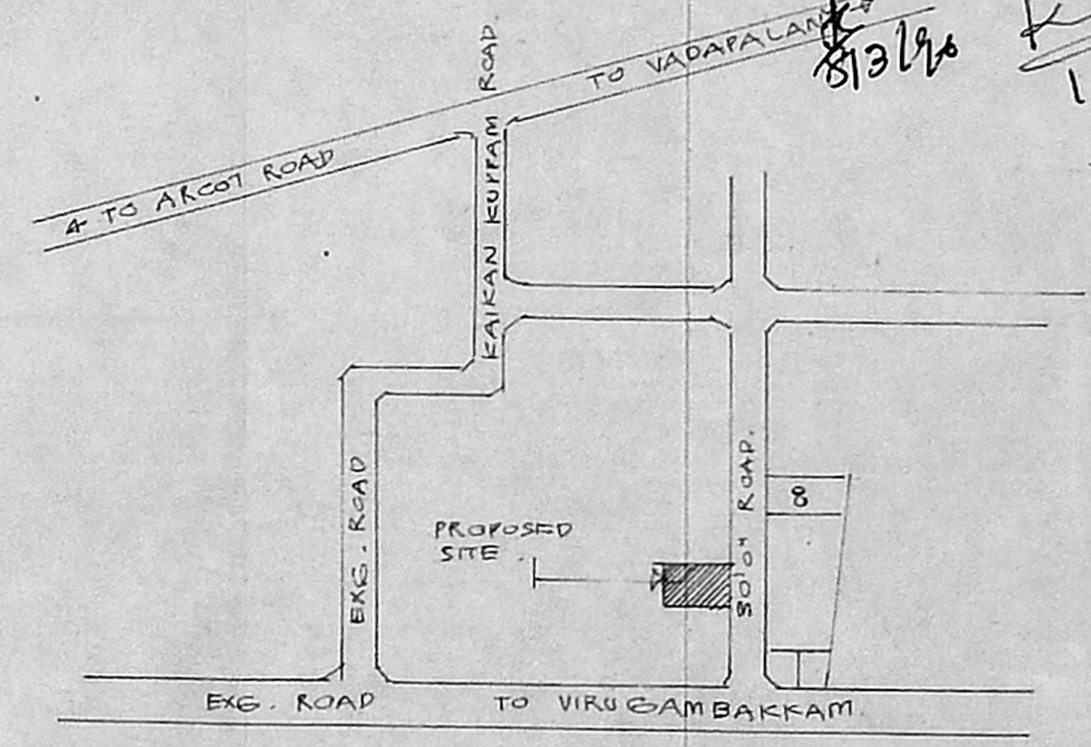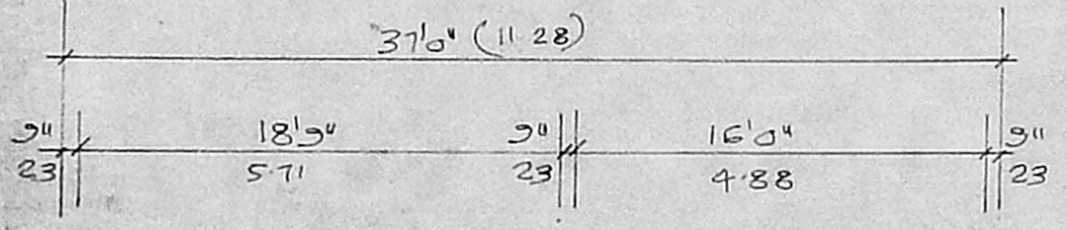


KEY PLAN (N.T.S)

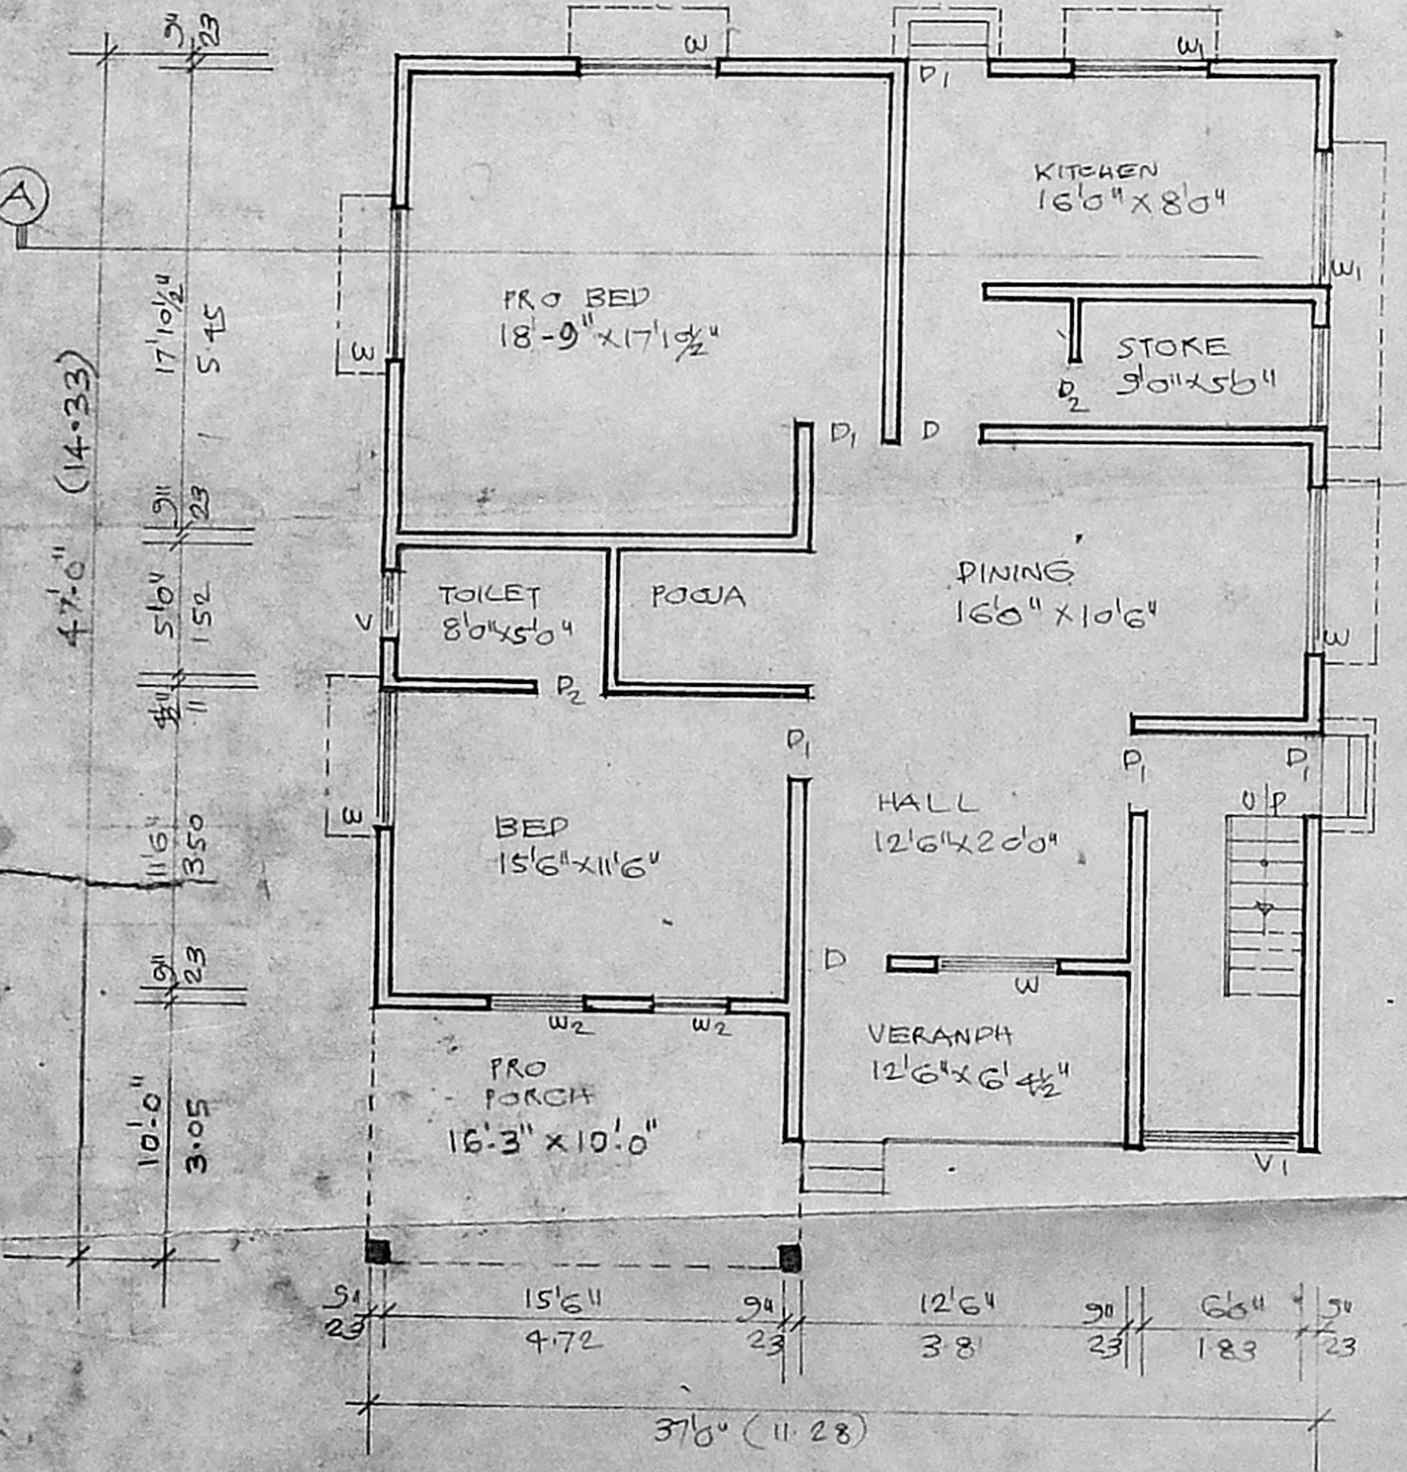

GROUND FLOOR PLAN.

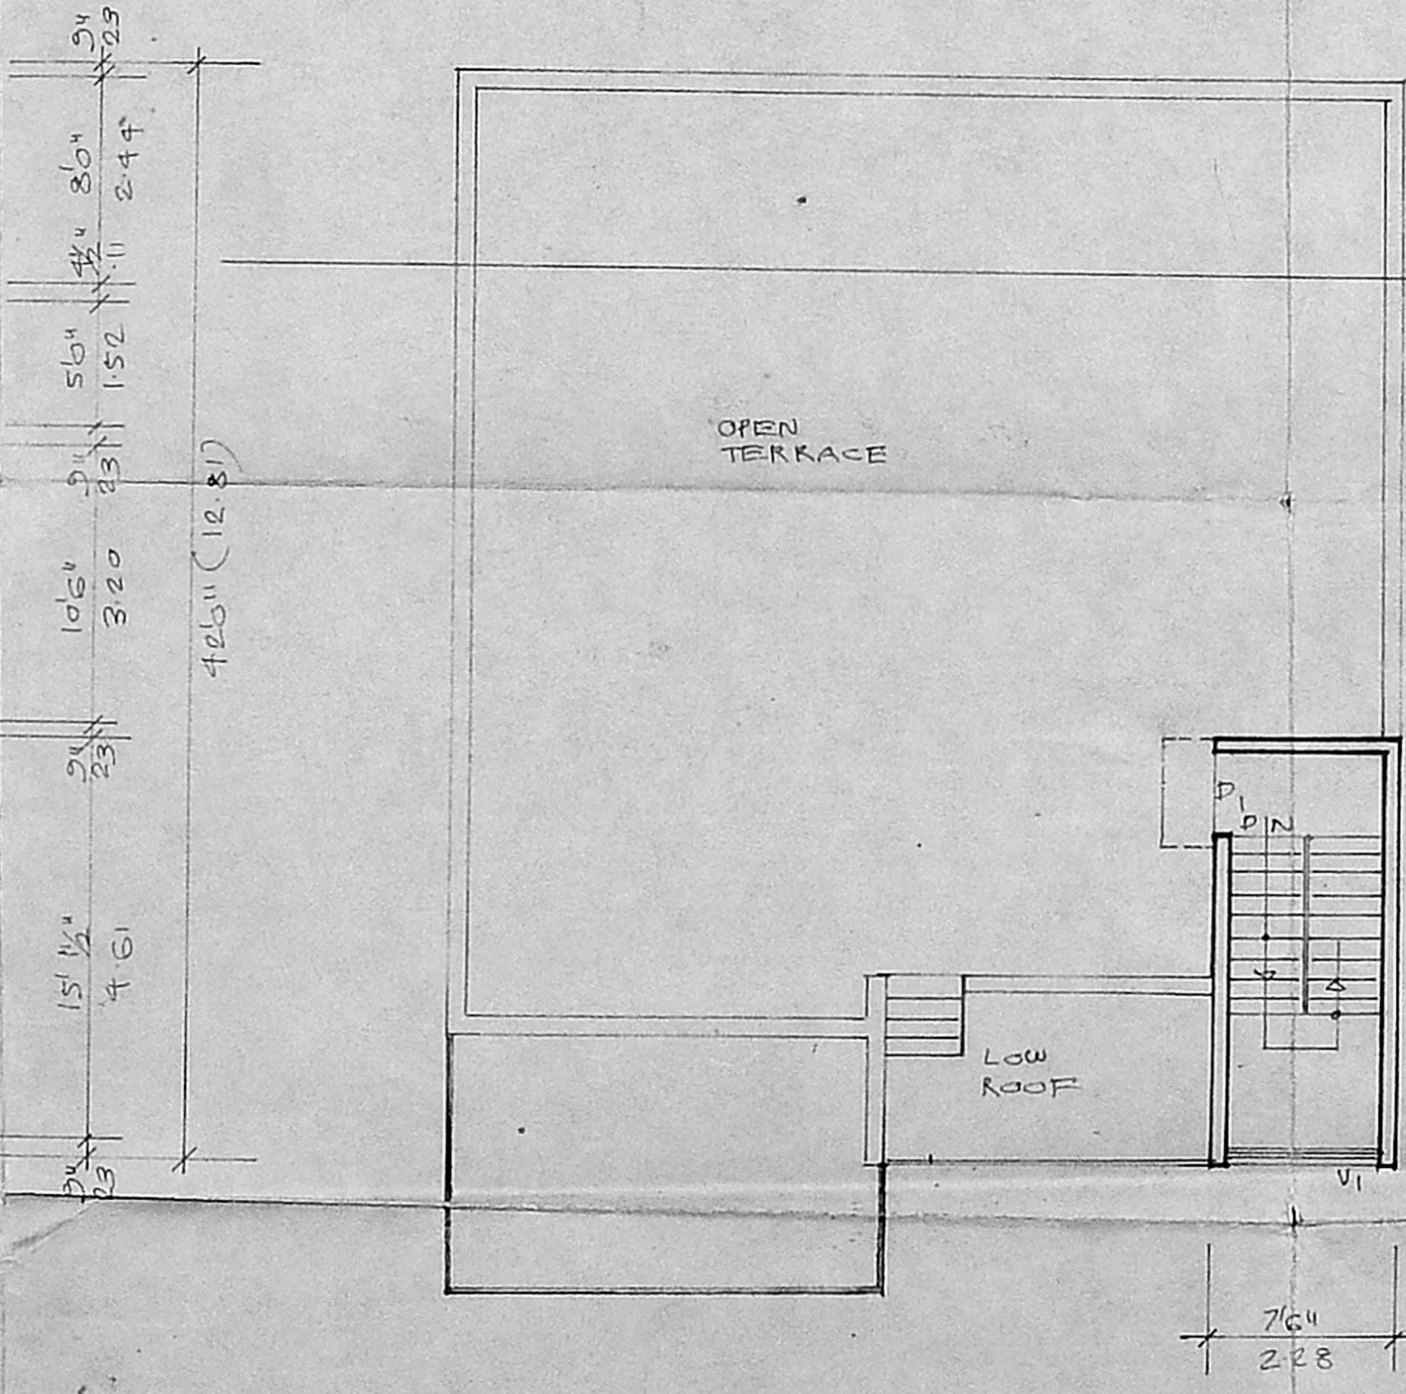

HEAD ROOM PLAN.

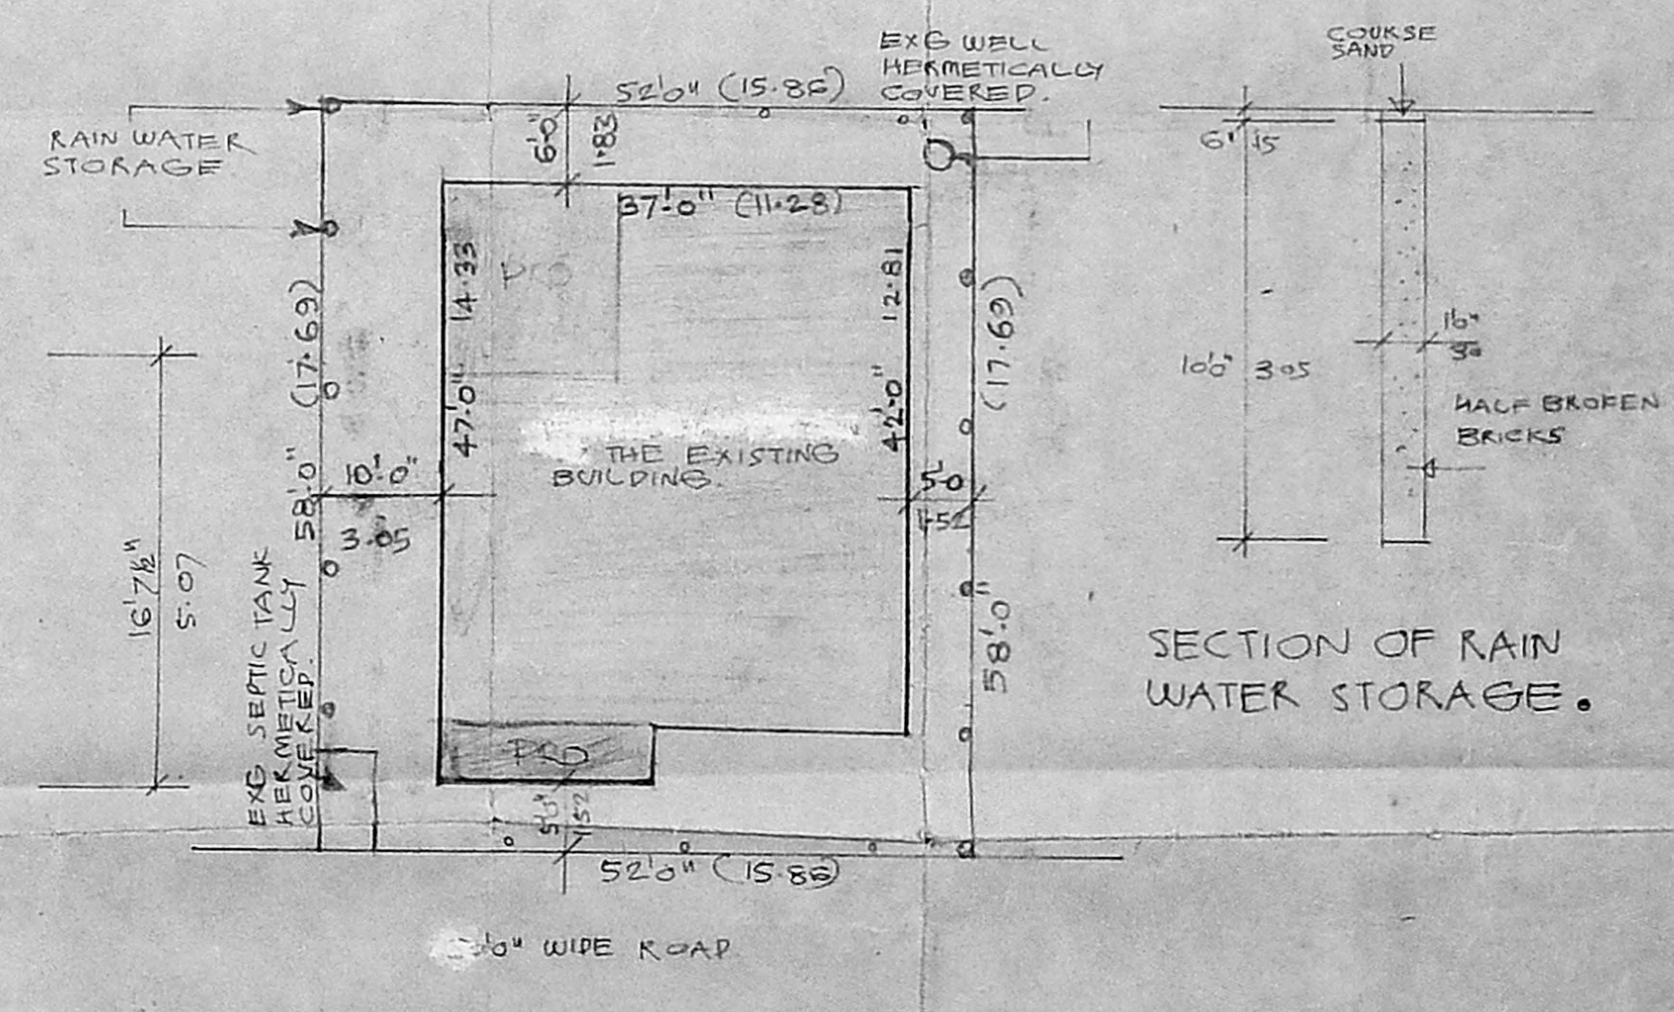

SITE PLAN SCALE 1/1600/10200

SECTION OF RAIN WATER STORAGE.