



ELEVATION FROM SOUTH

SCALE 1/100

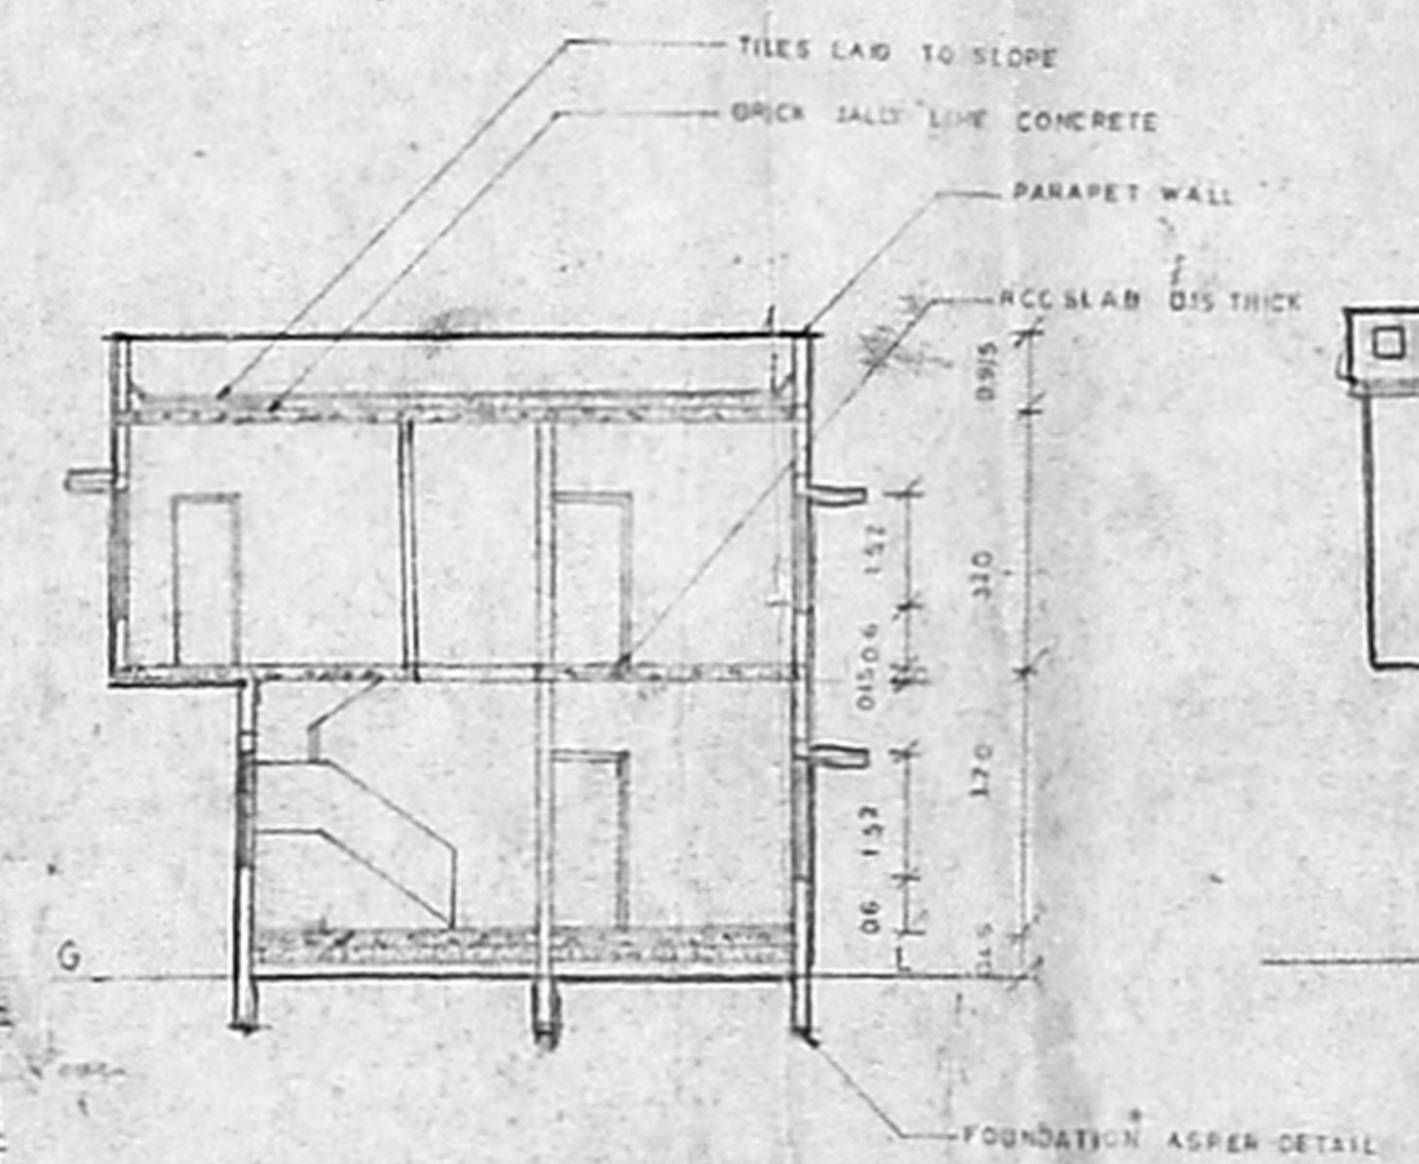


SECTION AT AA

SCALE 1/100

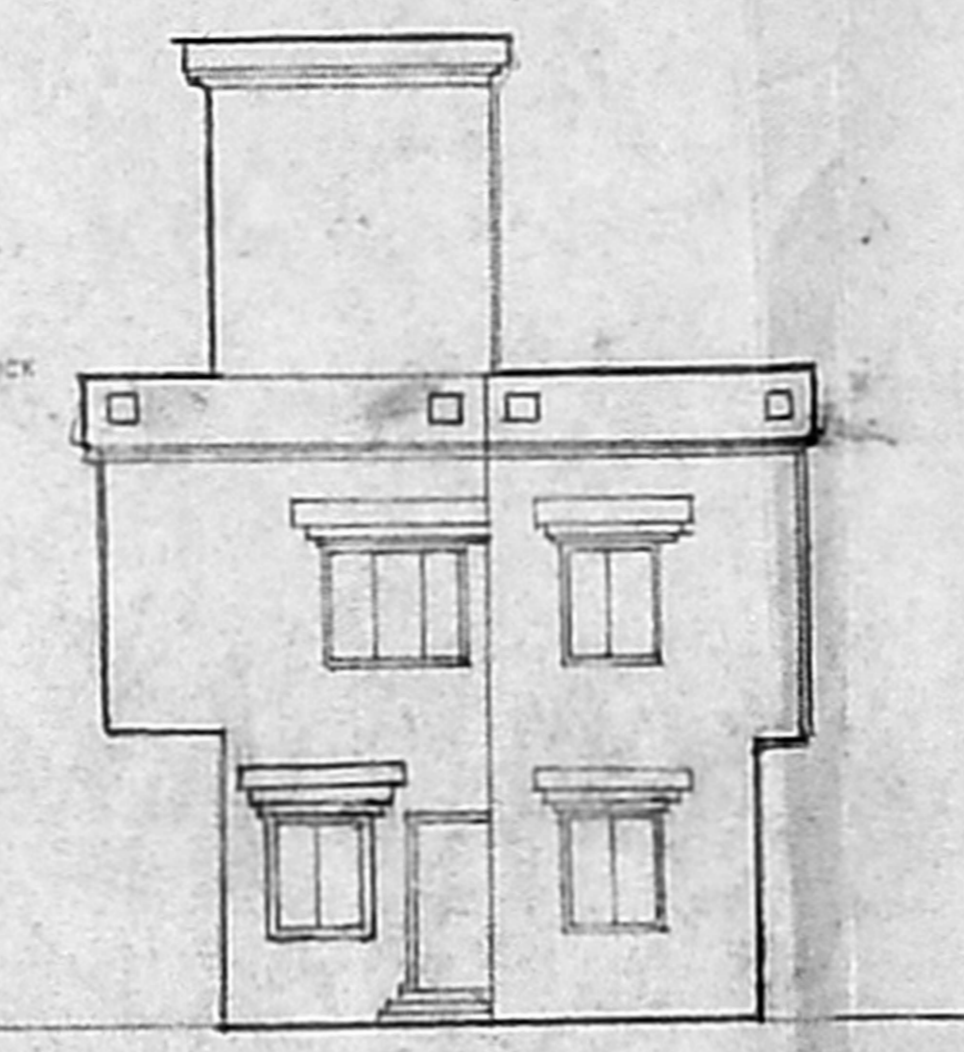


FRONT ELEVATION

SCALE 1/100

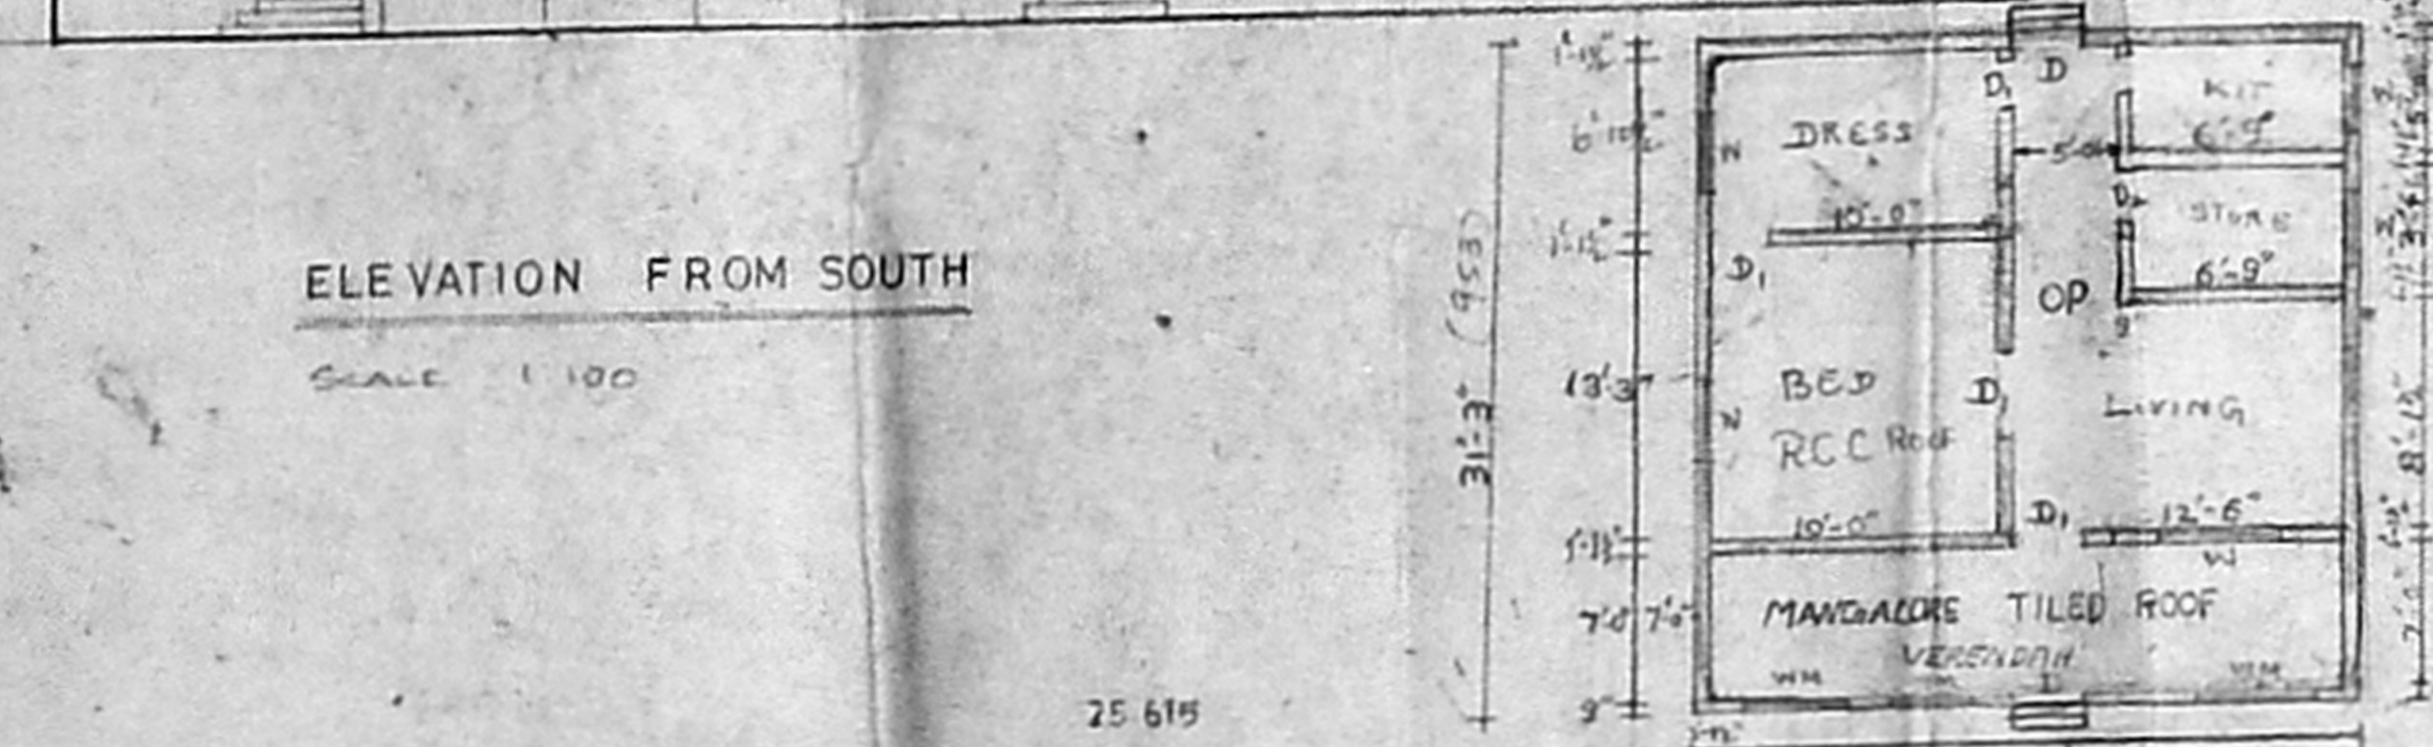


EXG. BUILDING TO BE DEMOLISHED PLAN

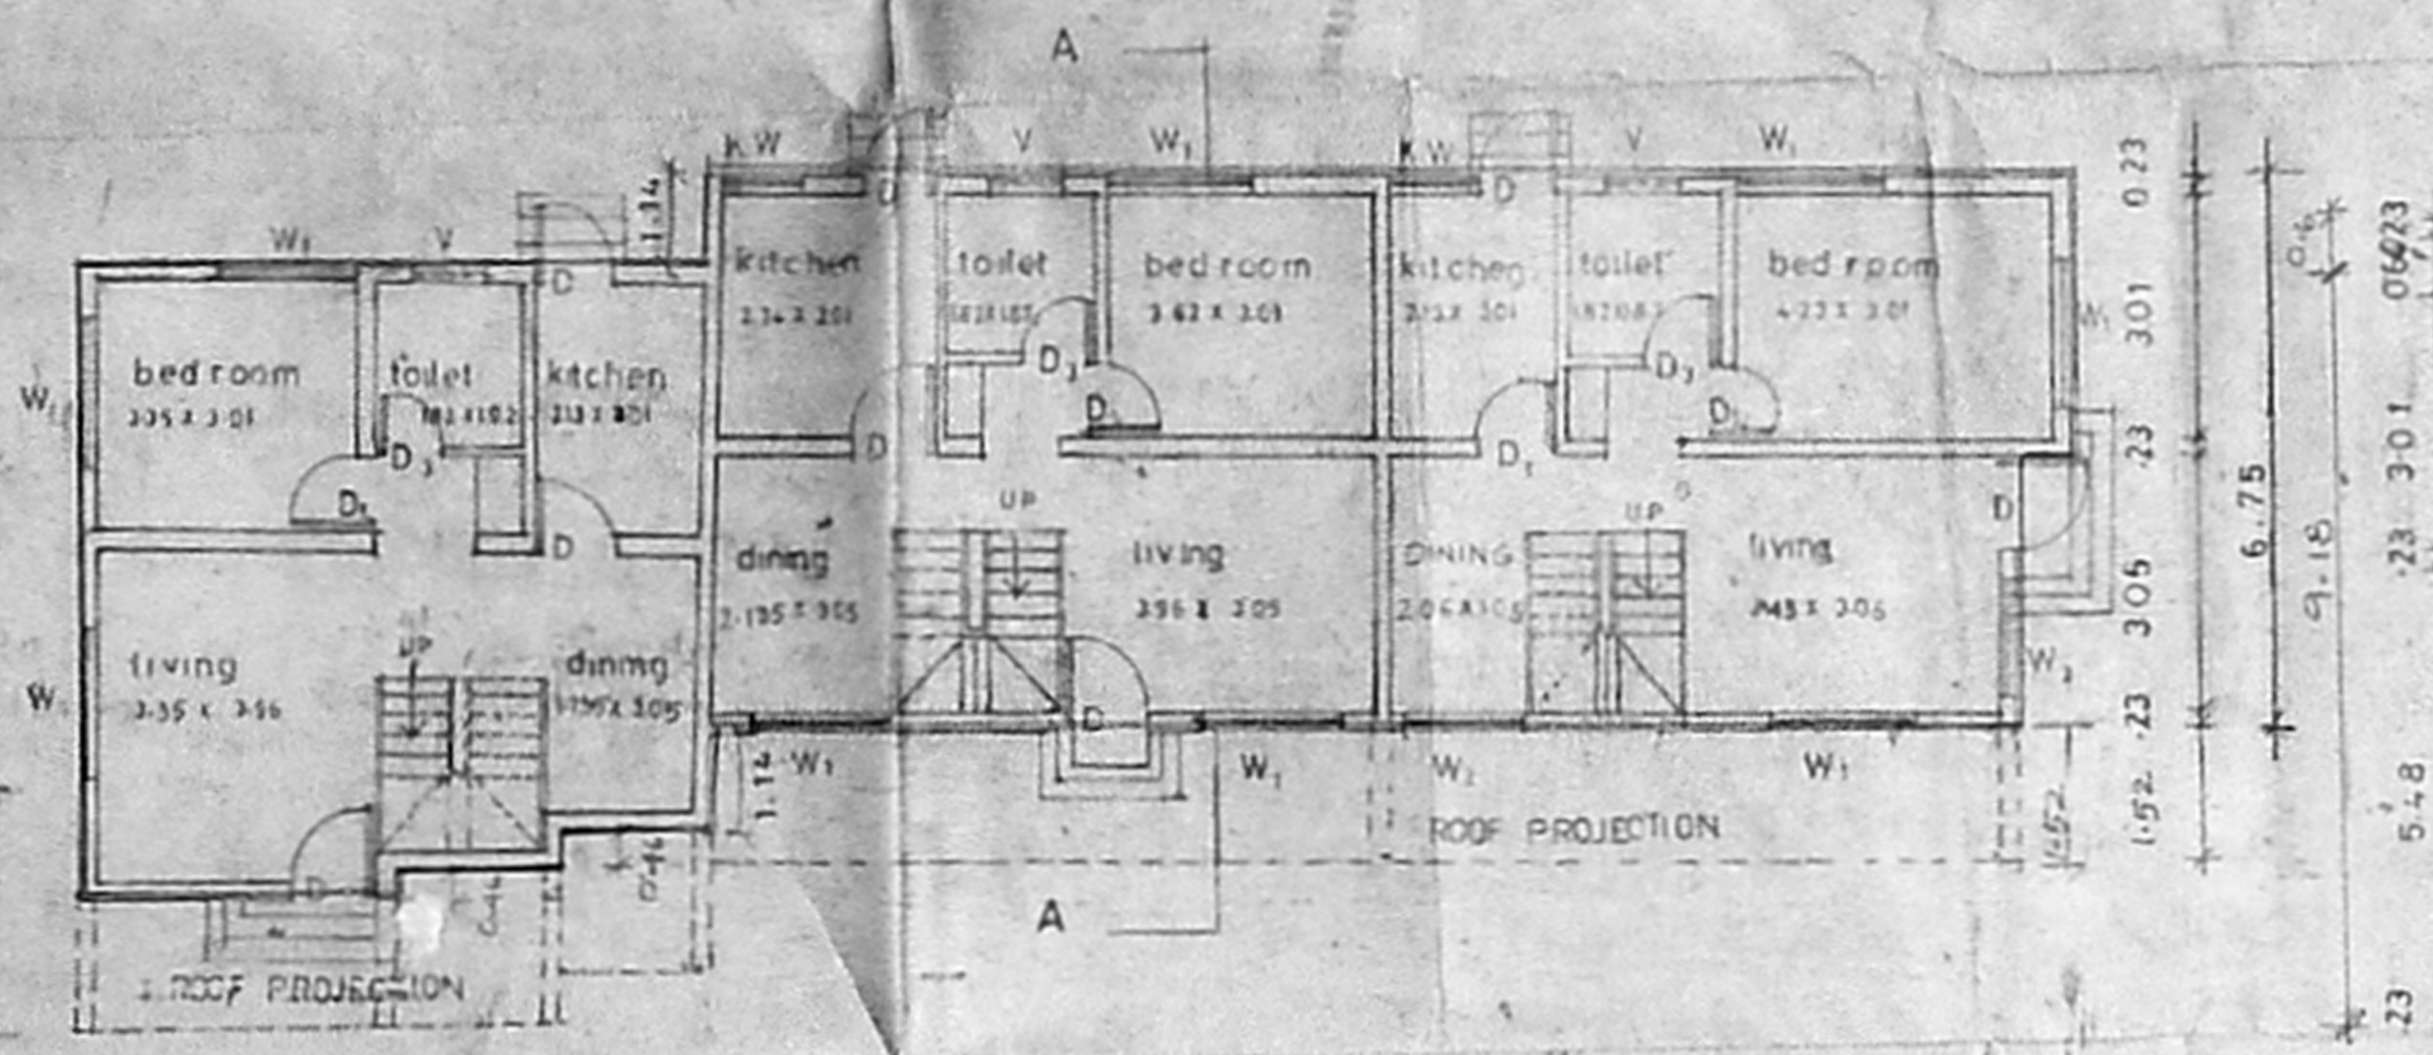


GROUND FLOOR PLAN

SCALE 1/100

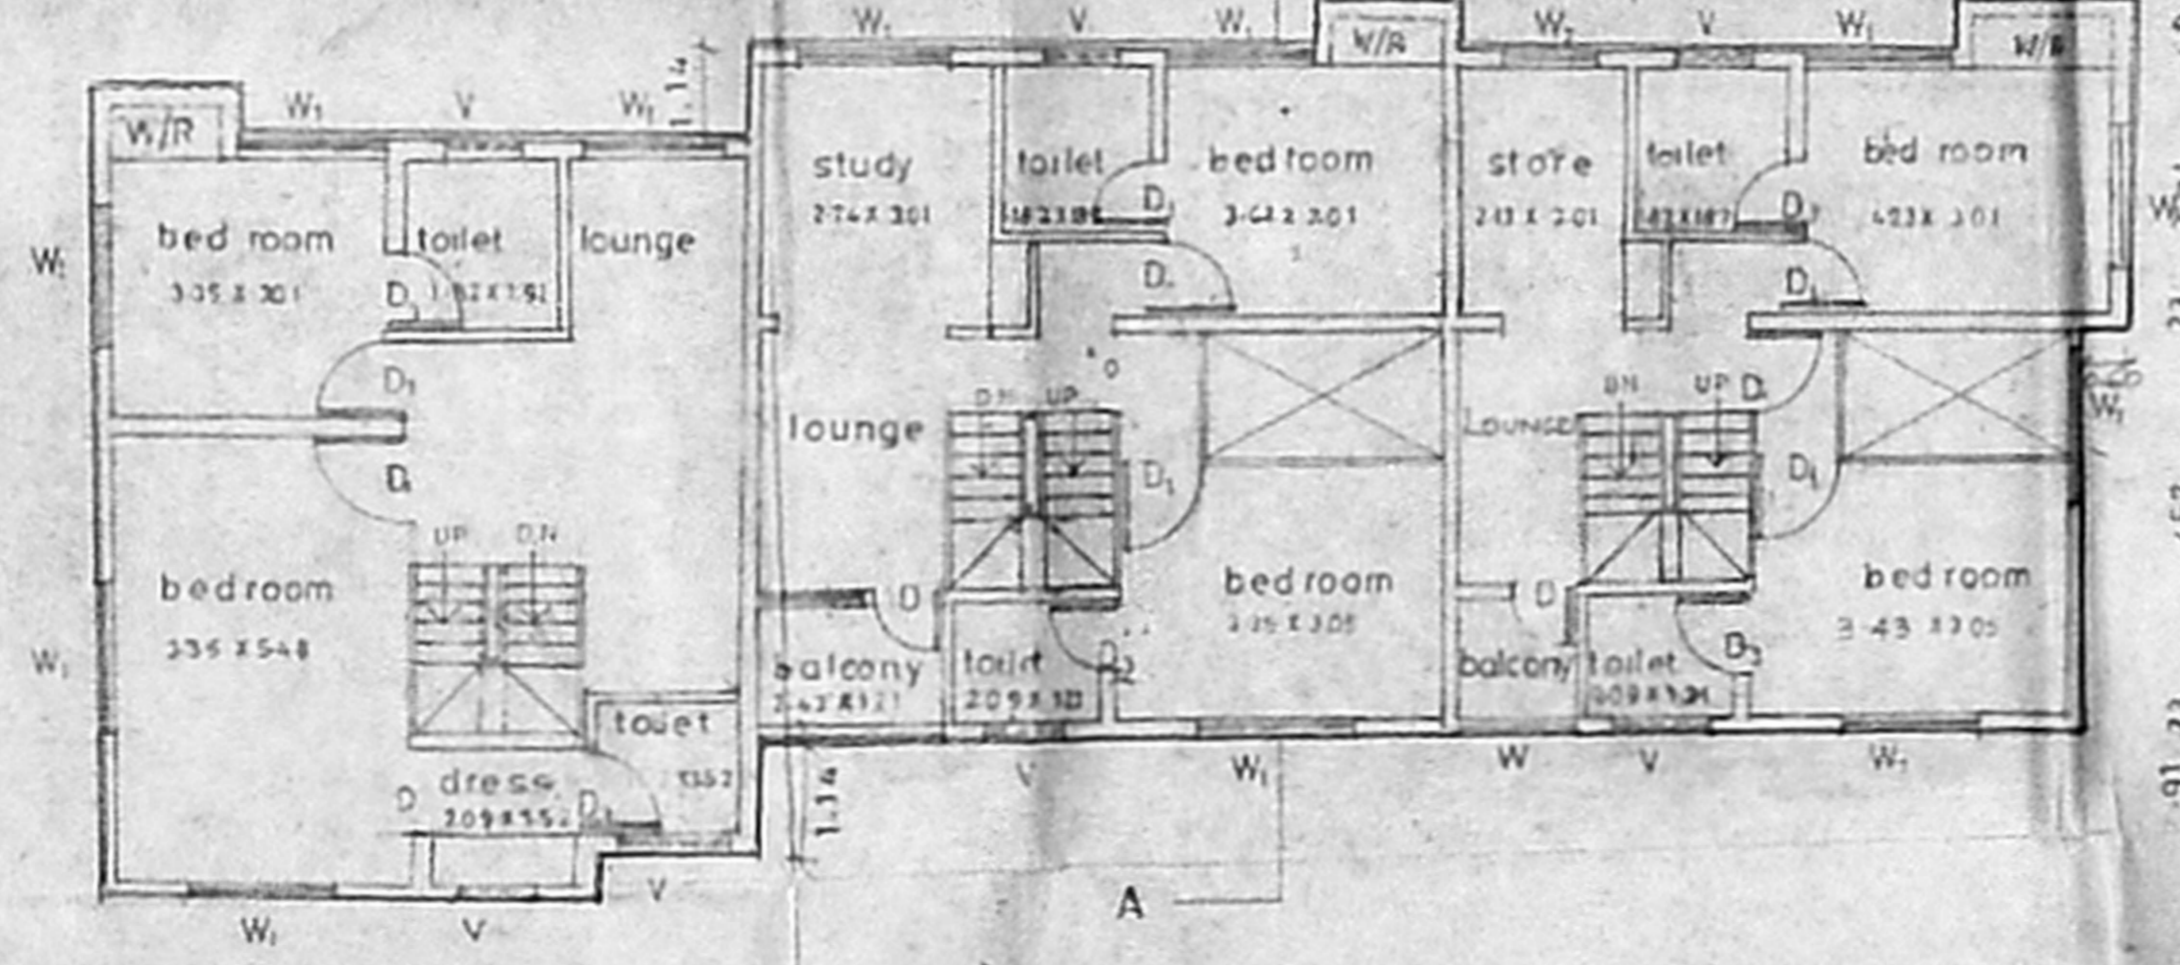


FIRST FLOOR PLAN

SCALE 1/100

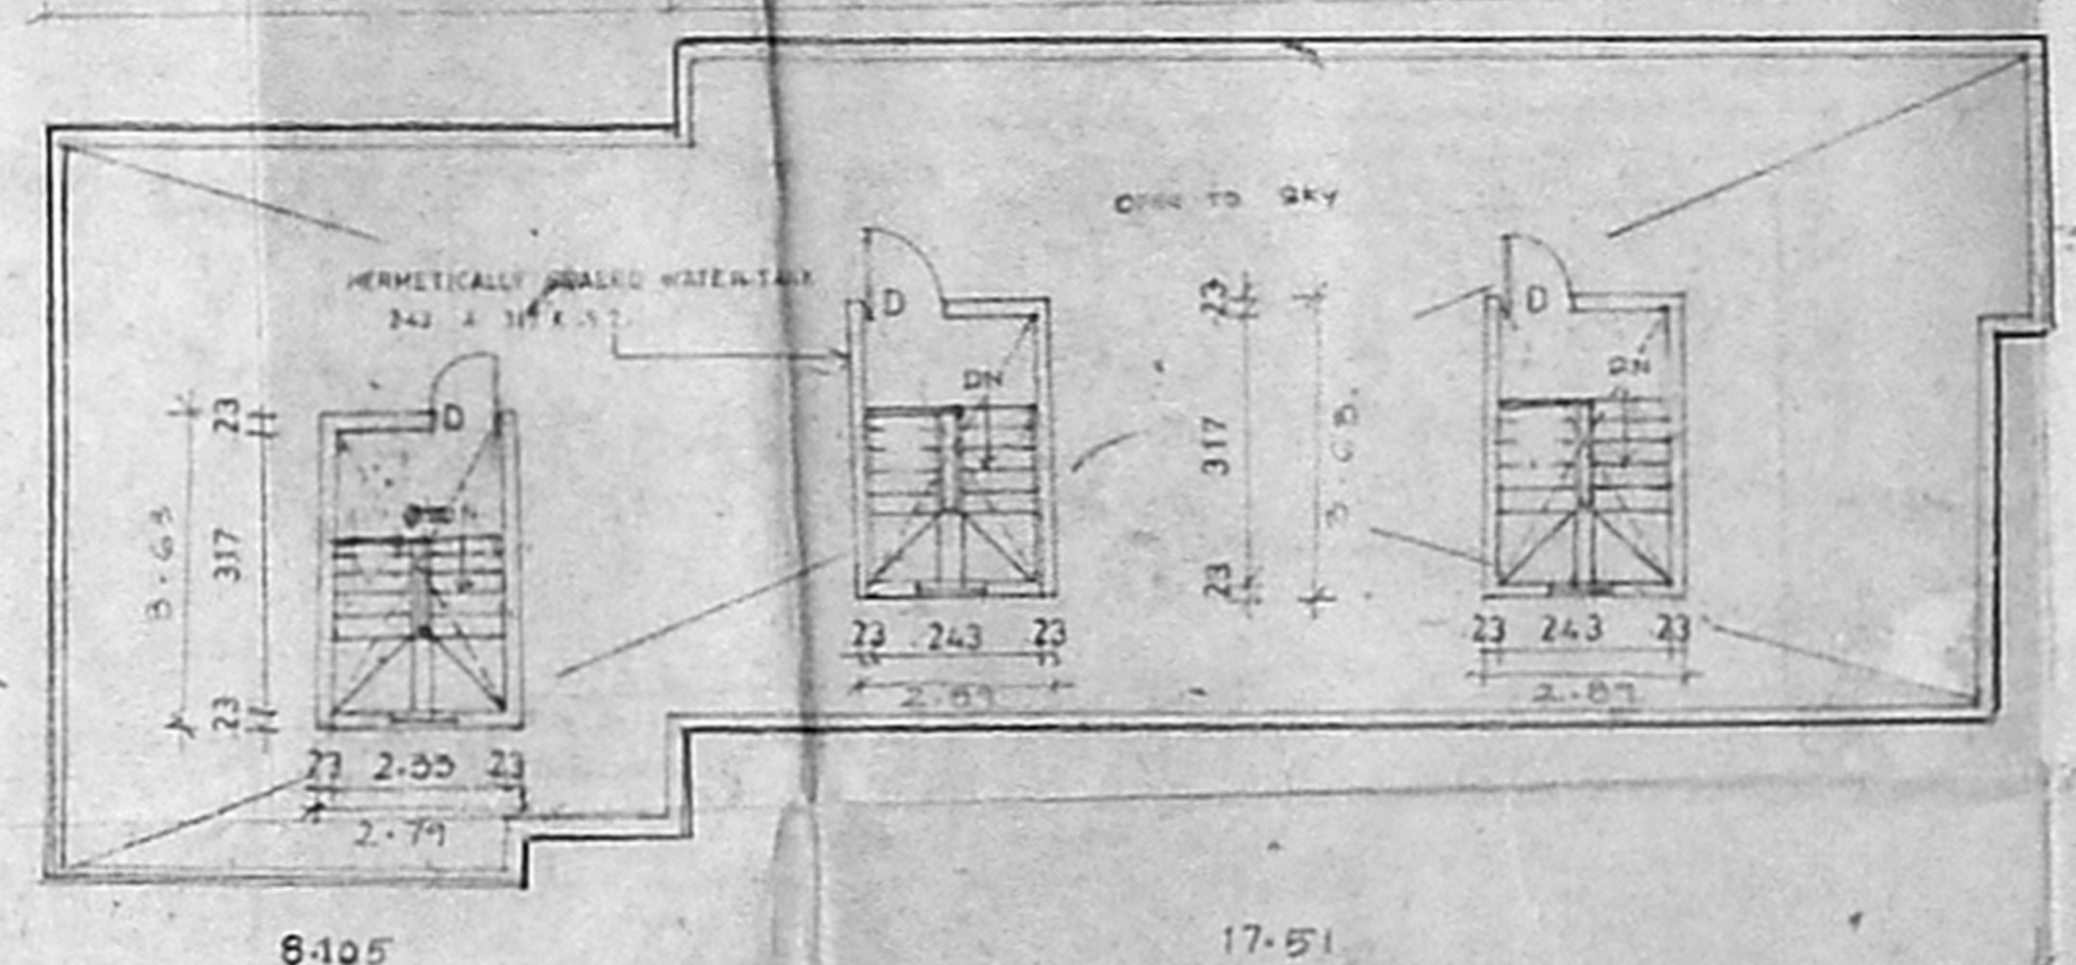

TERRACE FLOOR PLAN


SCALE 1/100

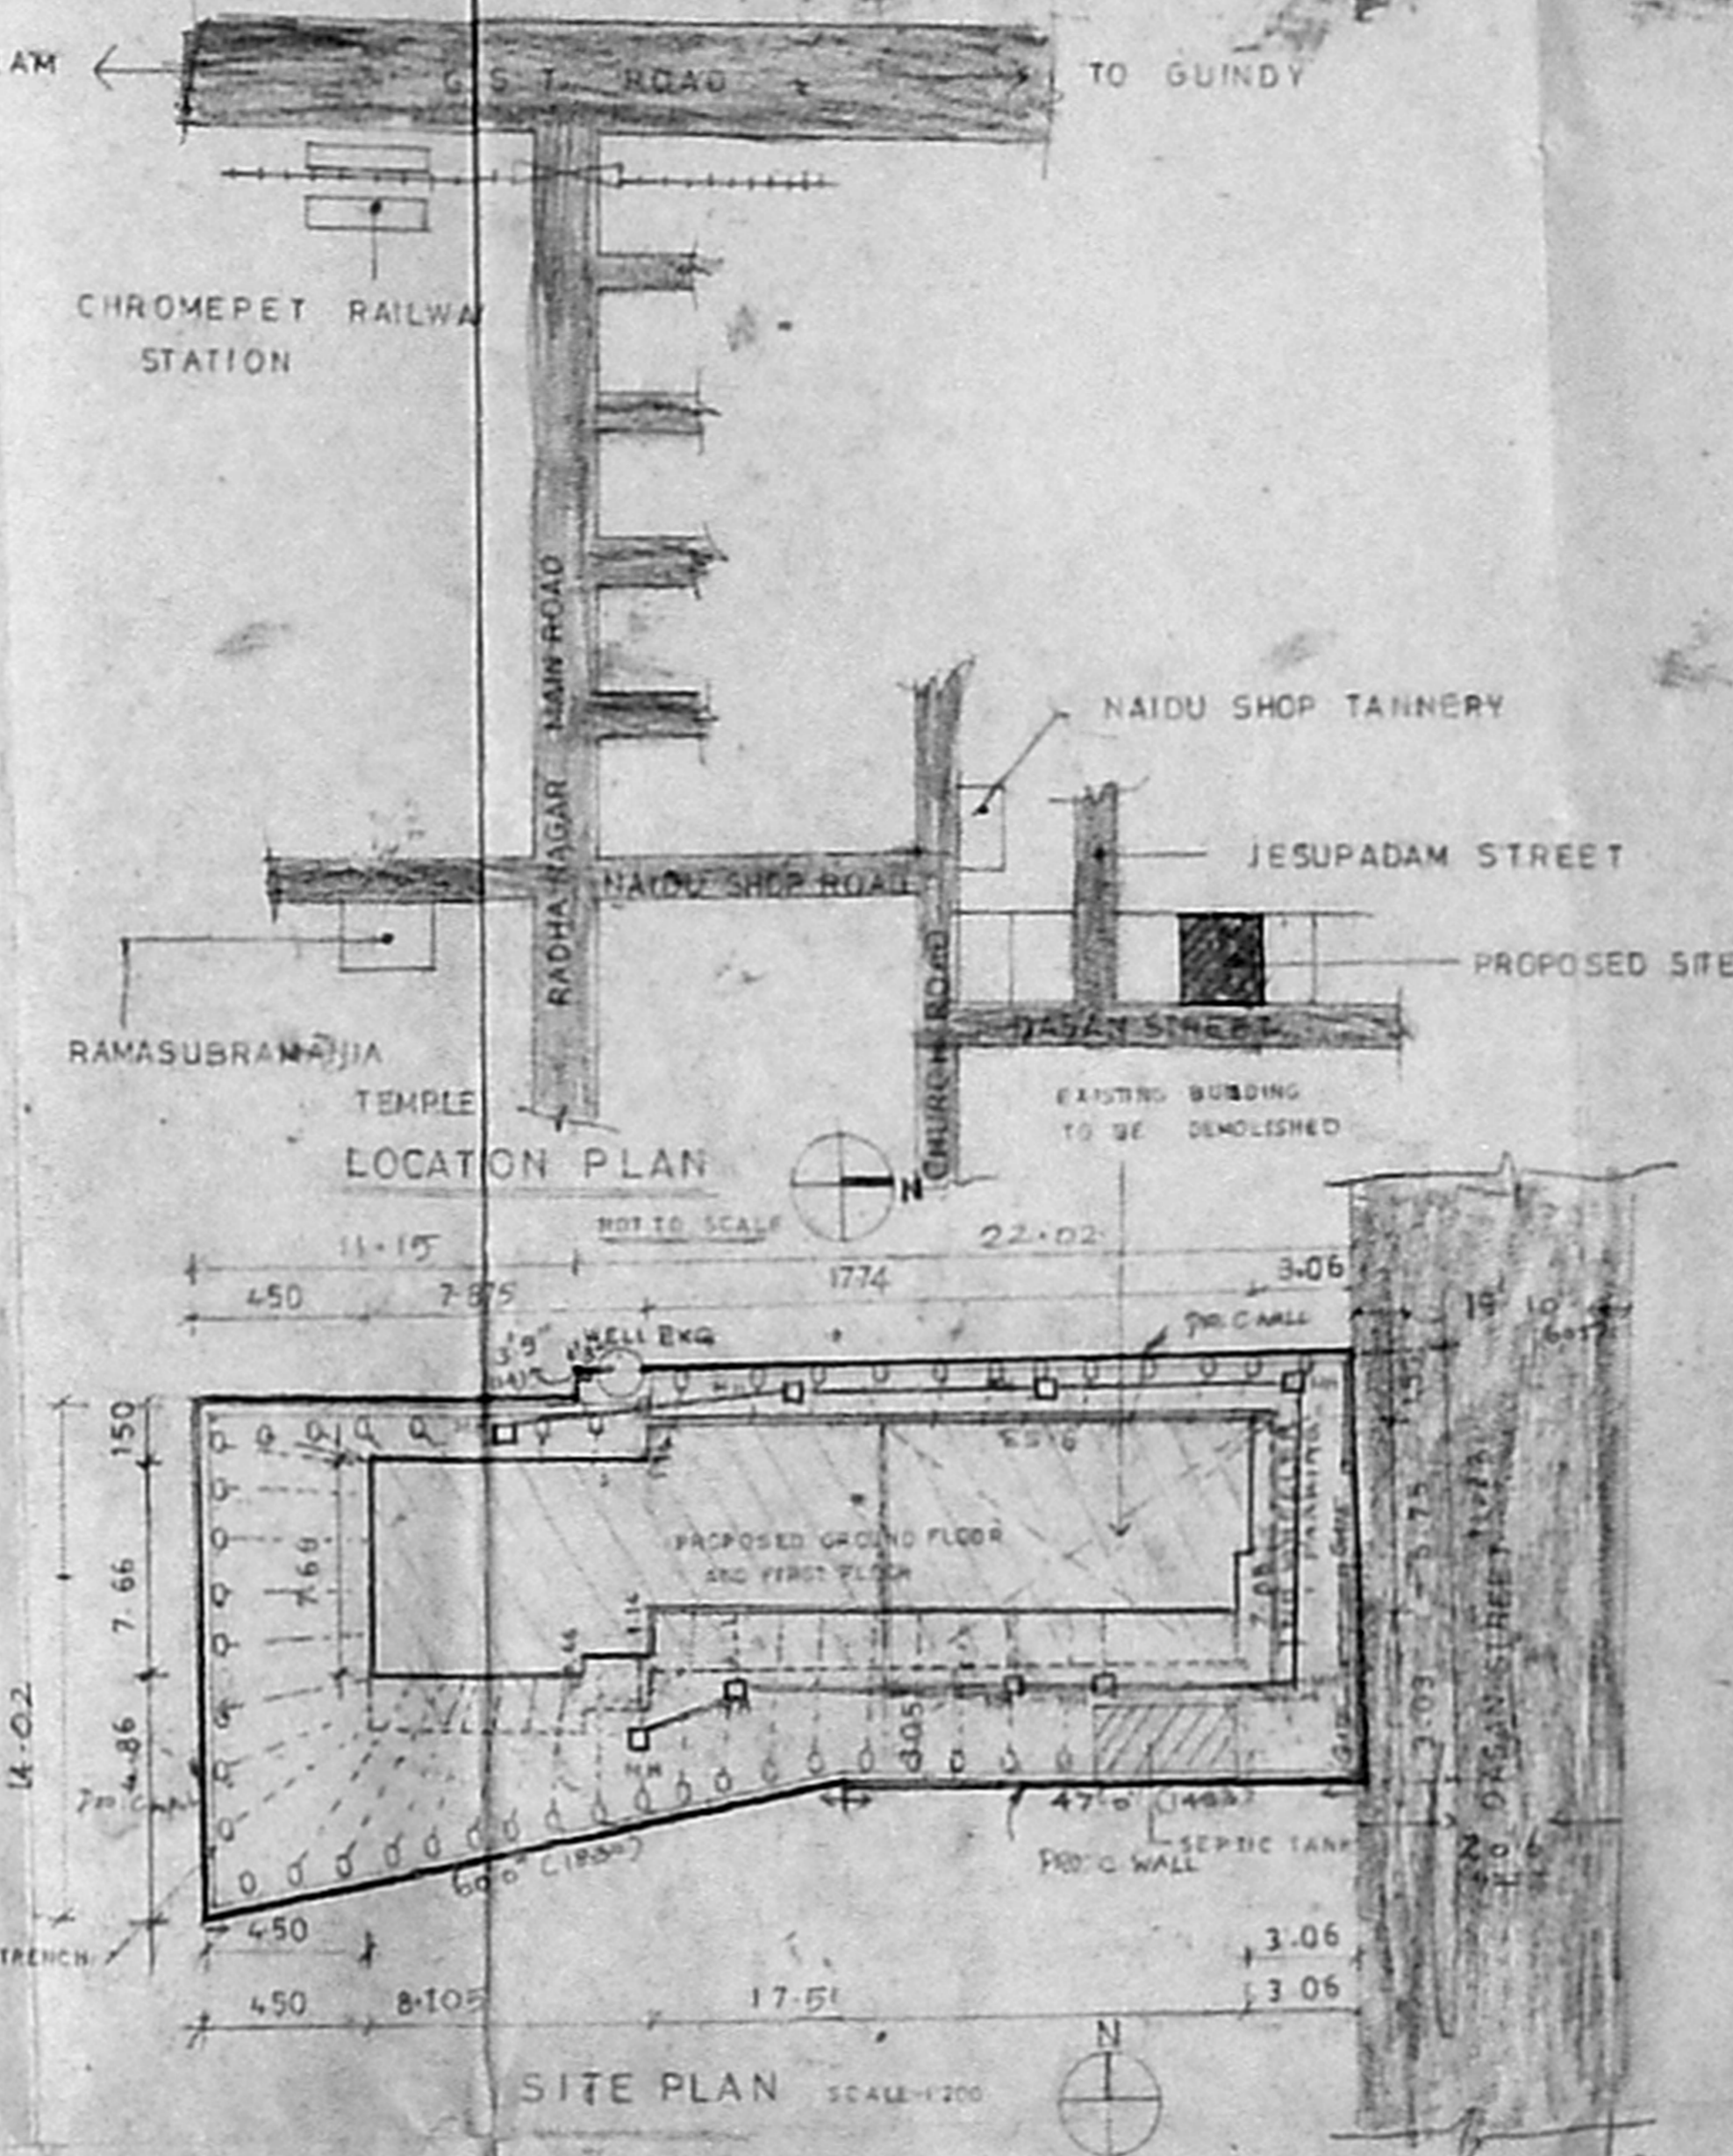


LOCATION PLAN

SITE PLAN


A/2064/50/96
 Planning Permit No.
APPROVED
 SUBJECT TO THE CONDITIONS IN THIS OFFICE LETTER
 A/27473/96 Part 2-36
 For MEMBER SECRETARY
 MADRAS METROPOLITAN DEVELOPMENT AUTHORITY
 MADRAS - 600 008

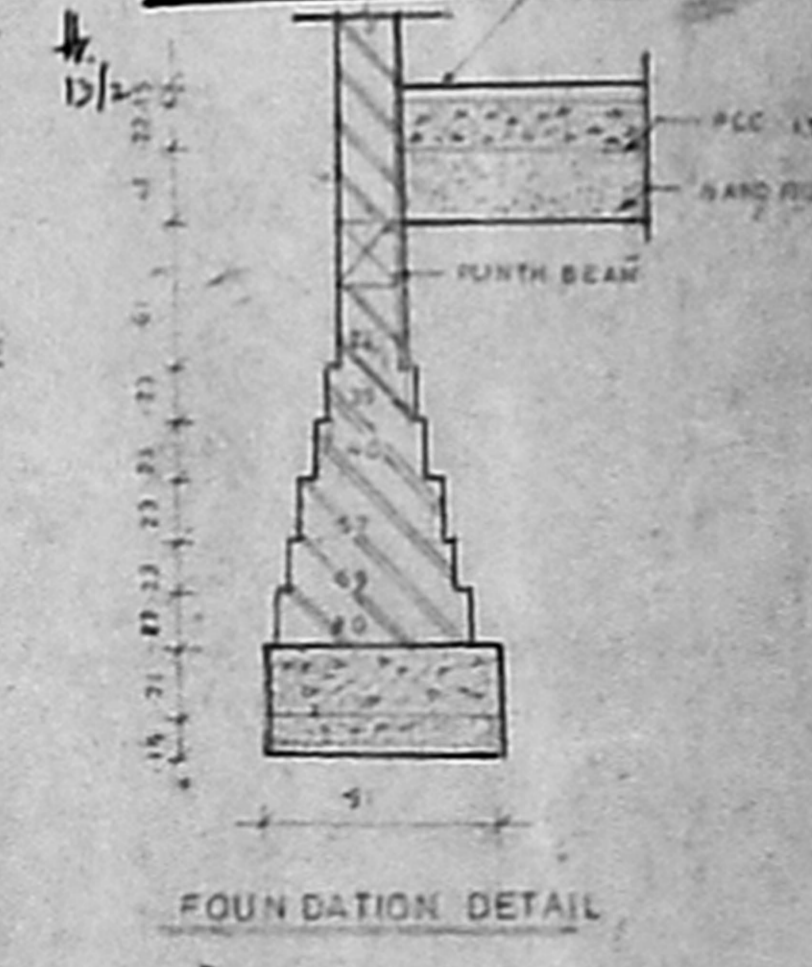


FOUNDATION DETAIL

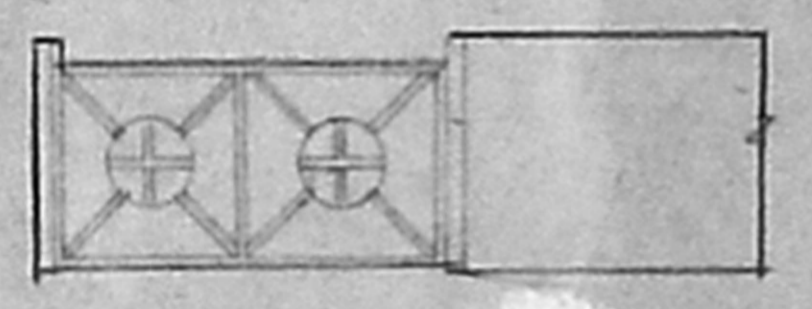


GATE DETAIL

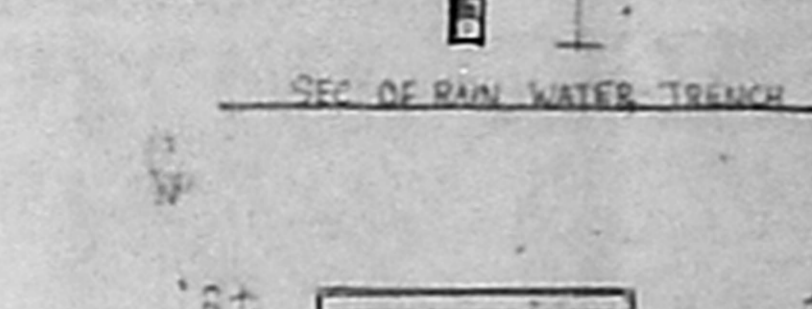


SECTION OF RAIN WATER TRENCH

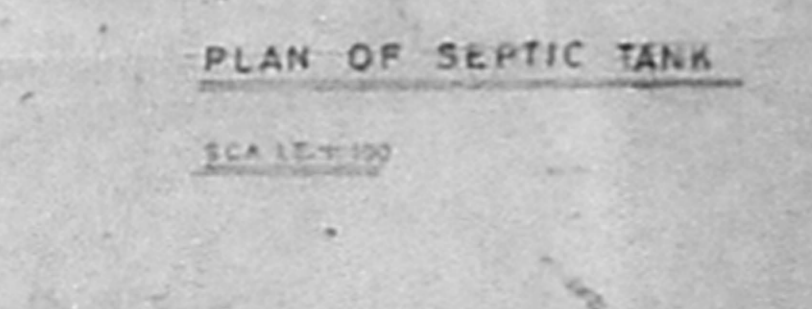


PLAN OF SEPTIC TANK

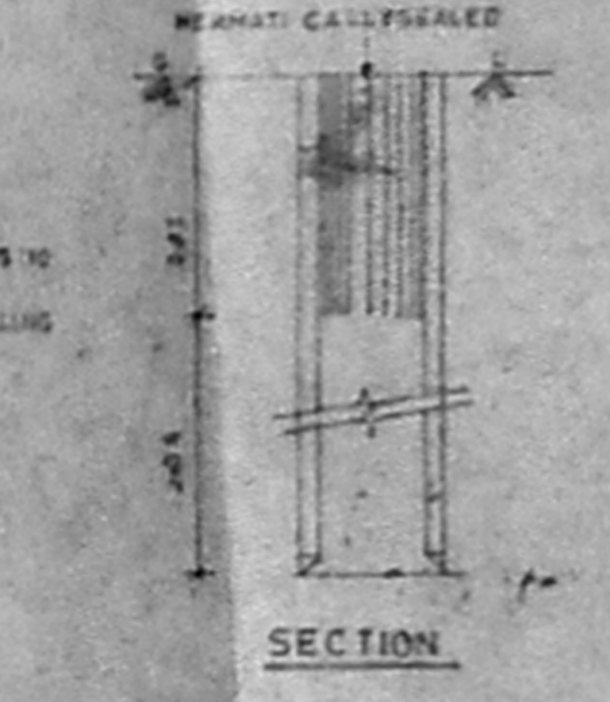

PLAN OF WELL

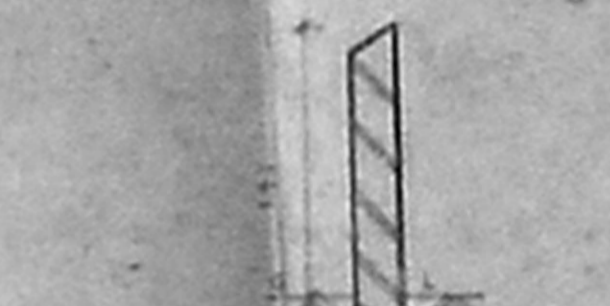

COMPOUND WALL DETAIL

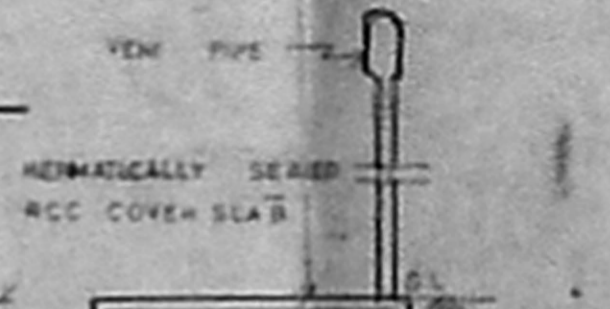

SECTION OF SEPTIC TANK

SCHEDULE OF JOINERY

D	DOOR	1.2 X 2.0
D ₁	DOOR	0.9 X 2.13
D ₂	DOOR	0.9 X 2.13
D ₃	DOOR	0.8 X 2.13
FD ₁	FRENCH DOOR	2.4 X 2.13
W ₁	WINDOW	1.8 X 1.52
W ₂	WINDOW	1.2 X 1.52
V	VENTILATOR	0.9 X 0.91
KW	KITCHEN WINDOW	1.2 X 1.07

AREA STATEMENTS

PLOT AREA	427.50 SQ. M
GROUND FLOOR AREA	175.28 SQ. M
FIRST FLOOR AREA	216.55 SQ. M
TERRACE FLOOR AREA	31.81 SQ. M
TOTAL AREA	423.64 SQ. M

COVERAGE - 0.55
 P.S.I - 1.07

COLOR CODE REFERENCE

PROPOSED	—
BOUNDARY	—
ROAD	—
SEWER LINE	—
To be Demolished	—

- SPECIFICATION**
- weathering course with brick half lime concrete over one course of flat tiles
 - rcc roof slab 120 mm thick brick work in cm 1:5
 - inside outside wall plastering in cm 1:5
 - ceiling plastering in 1:3 mosaic flooring over pcc 1:4:8
 - two coat of cement paint over one coat of primer

PROPOSED RESIDENTIAL BUILDING AT DOOR NO 2, DASAN STREET RADHA NAGAR R6-NO: 433 PLOT NO 45 - OF ZAMIN PALLAYARAM VILLAGE PALLAVAPURAM MUNICIPALITY

S. Balachandran
 OWNERS SIGNATURE

ARCHITECT
RANJAN DANIEL
 44 GANGA NAGAR
 KOVAMBURAM
 MADRAS - 600 044
 PHONE - 43384

Ranjan

REGISTERED ARCHITECT
 MADRAS METROPOLITAN DEVELOPMENT AUTHORITY
 MADRAS - 600 008