
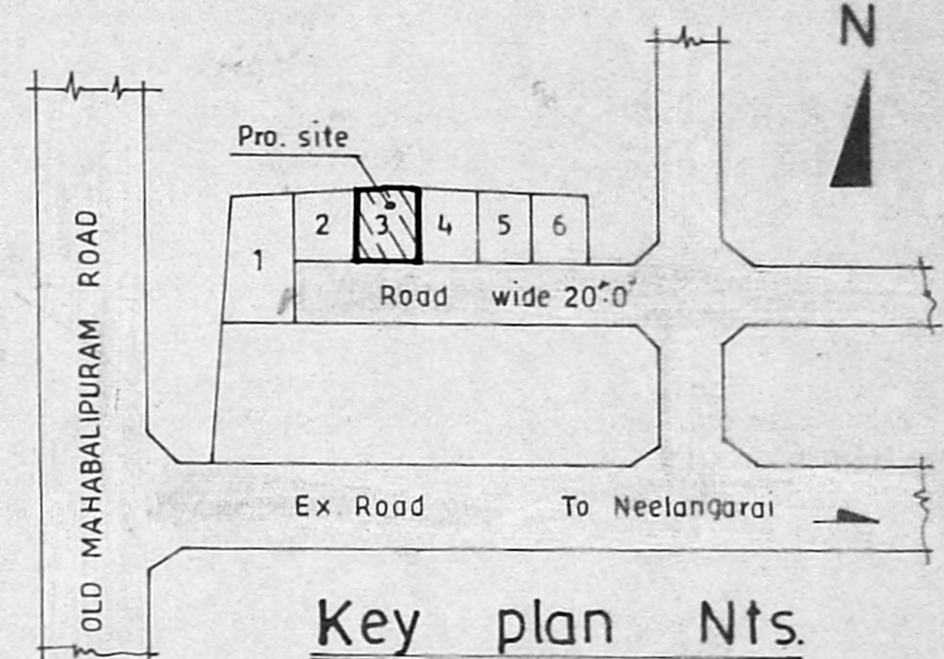
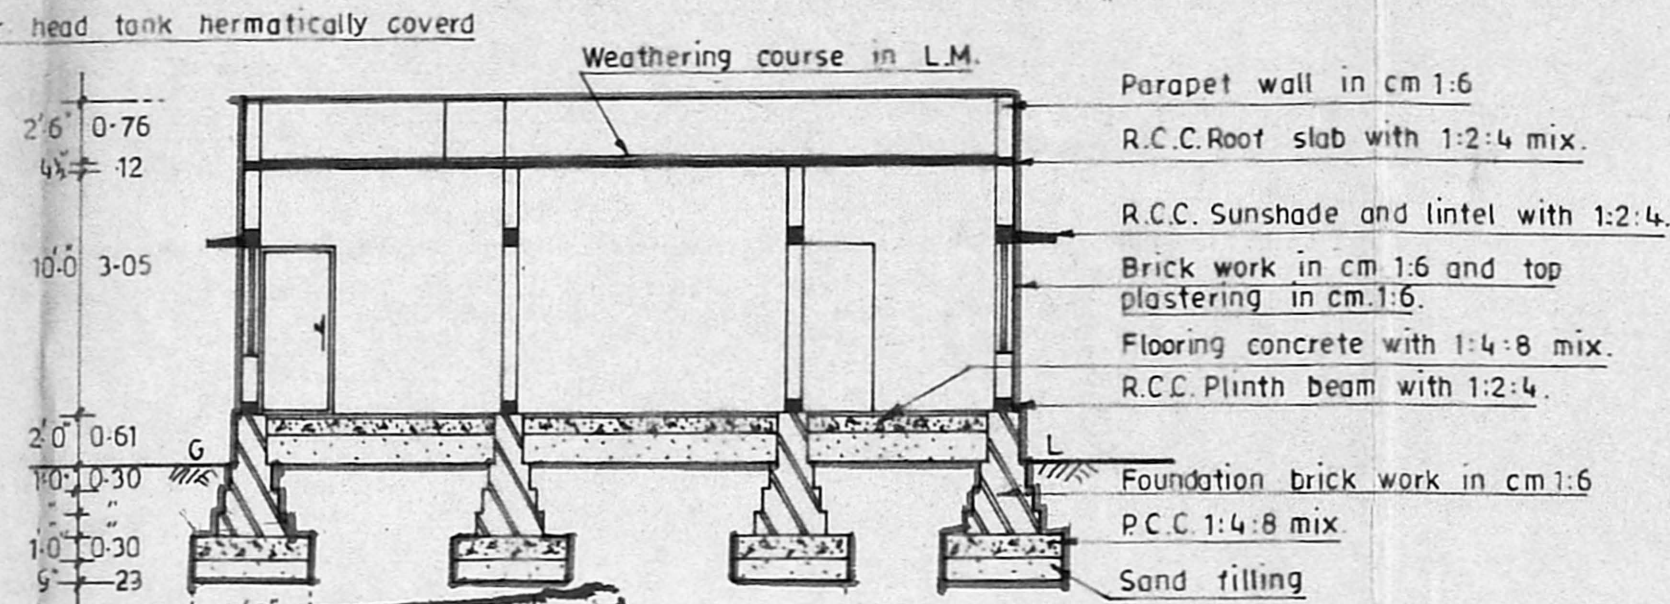






Plan showing the proposed Dwelling house construction in S.No. 26/2, Plot No:3, V.No. 144, Sivaram village Perungudi Town panchayat, Saidapet taluk, chengalpattu district.

Applicant: Mr. M. Murali Scale: 1:100

Specification	SQ. FT.	SQ. MT.	Joinery's	SQ. FT.		SQ. MT.		Colour index:		
				Width	Height	Width	Height			
Area of the site	2425-00	225-37	0	Door	3'-0"	7'-0"	0-91	2-13	SITE BOUNDARY ●	
Area of the building	1240-00	115-24	0	" "	2'-6"	7'-0"	0-76	2-73	PROPOSED ●	
Plot coverage	51%			W	Window	3'-0"	4'-6"	0-91	1-37	ROAD ●
F.S.I	0-51			W1	" "	4'-0"	4'-6"	1-22	1-37	
				W2	" "	6'-0"	4'-6"	1-83	1-37	
				V	Ventilator	2'-0"	2'-0"	0-61	0-61	

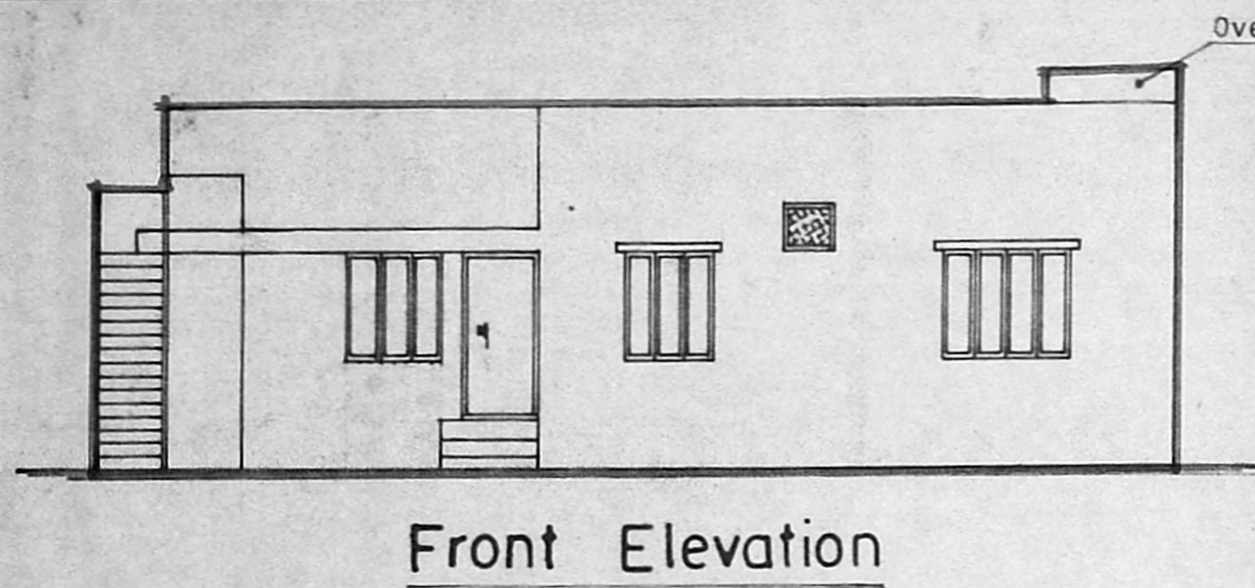

**APPROVED**  
 SUBJECT TO THE CONDITIONS IN THIS OFFICE ORDER.  
 No. A2/28531/55  
 2-1-96  
 FOR MEMBERS  
 MADRAS METROPOLITAN DEVELOPMENT AUTHORITY  
 MADRAS 600 038

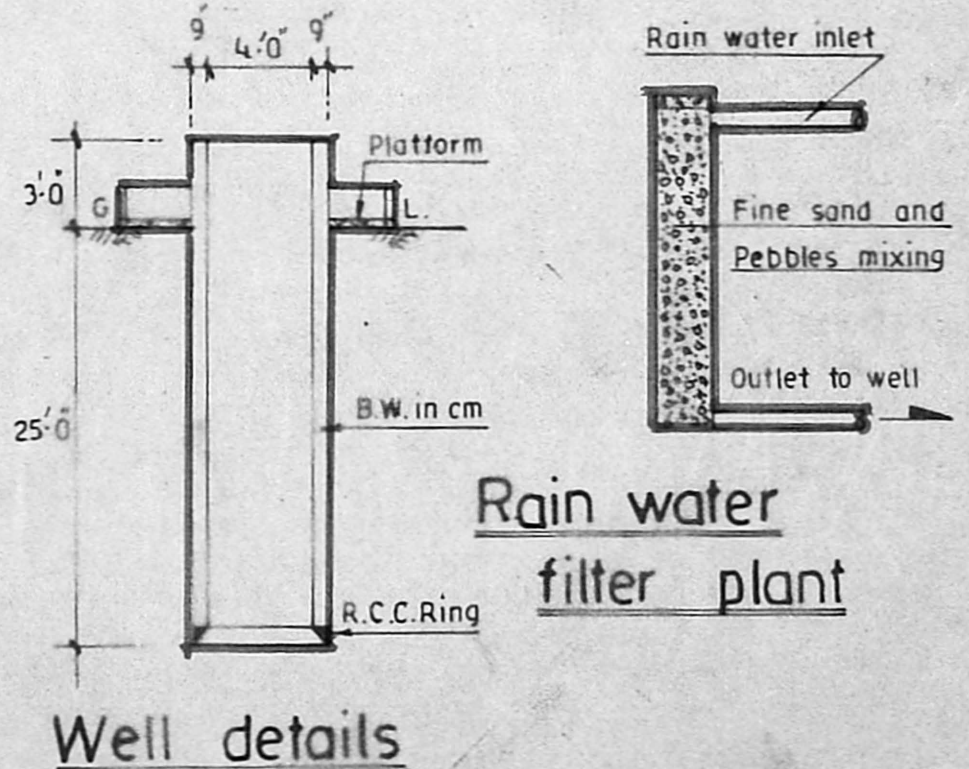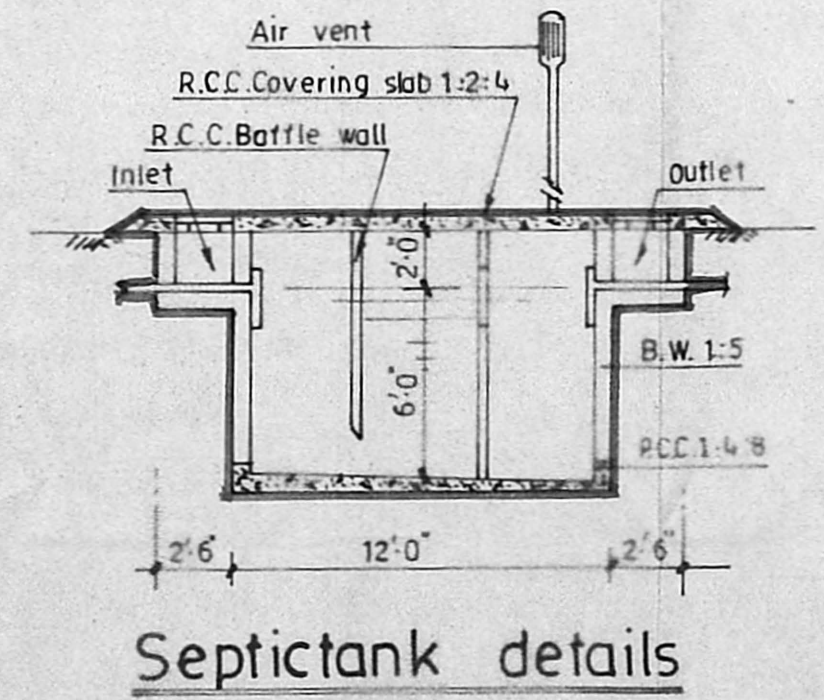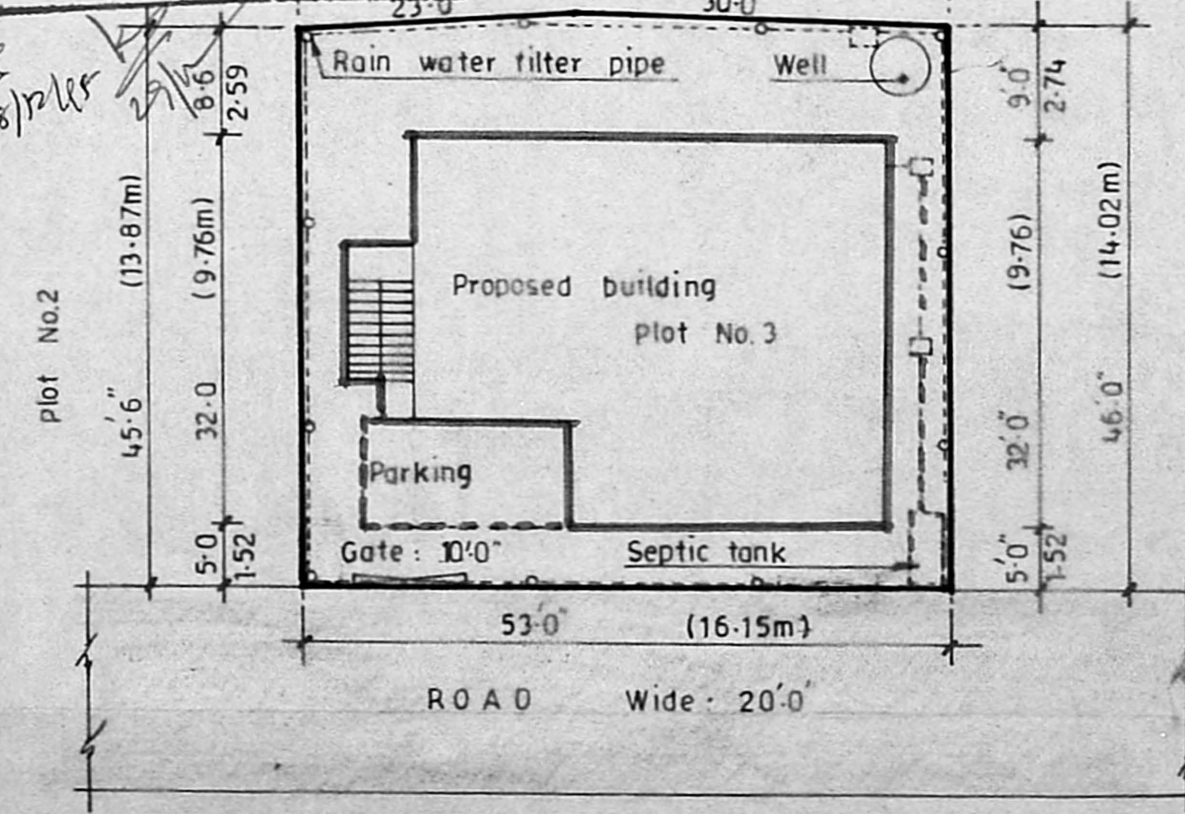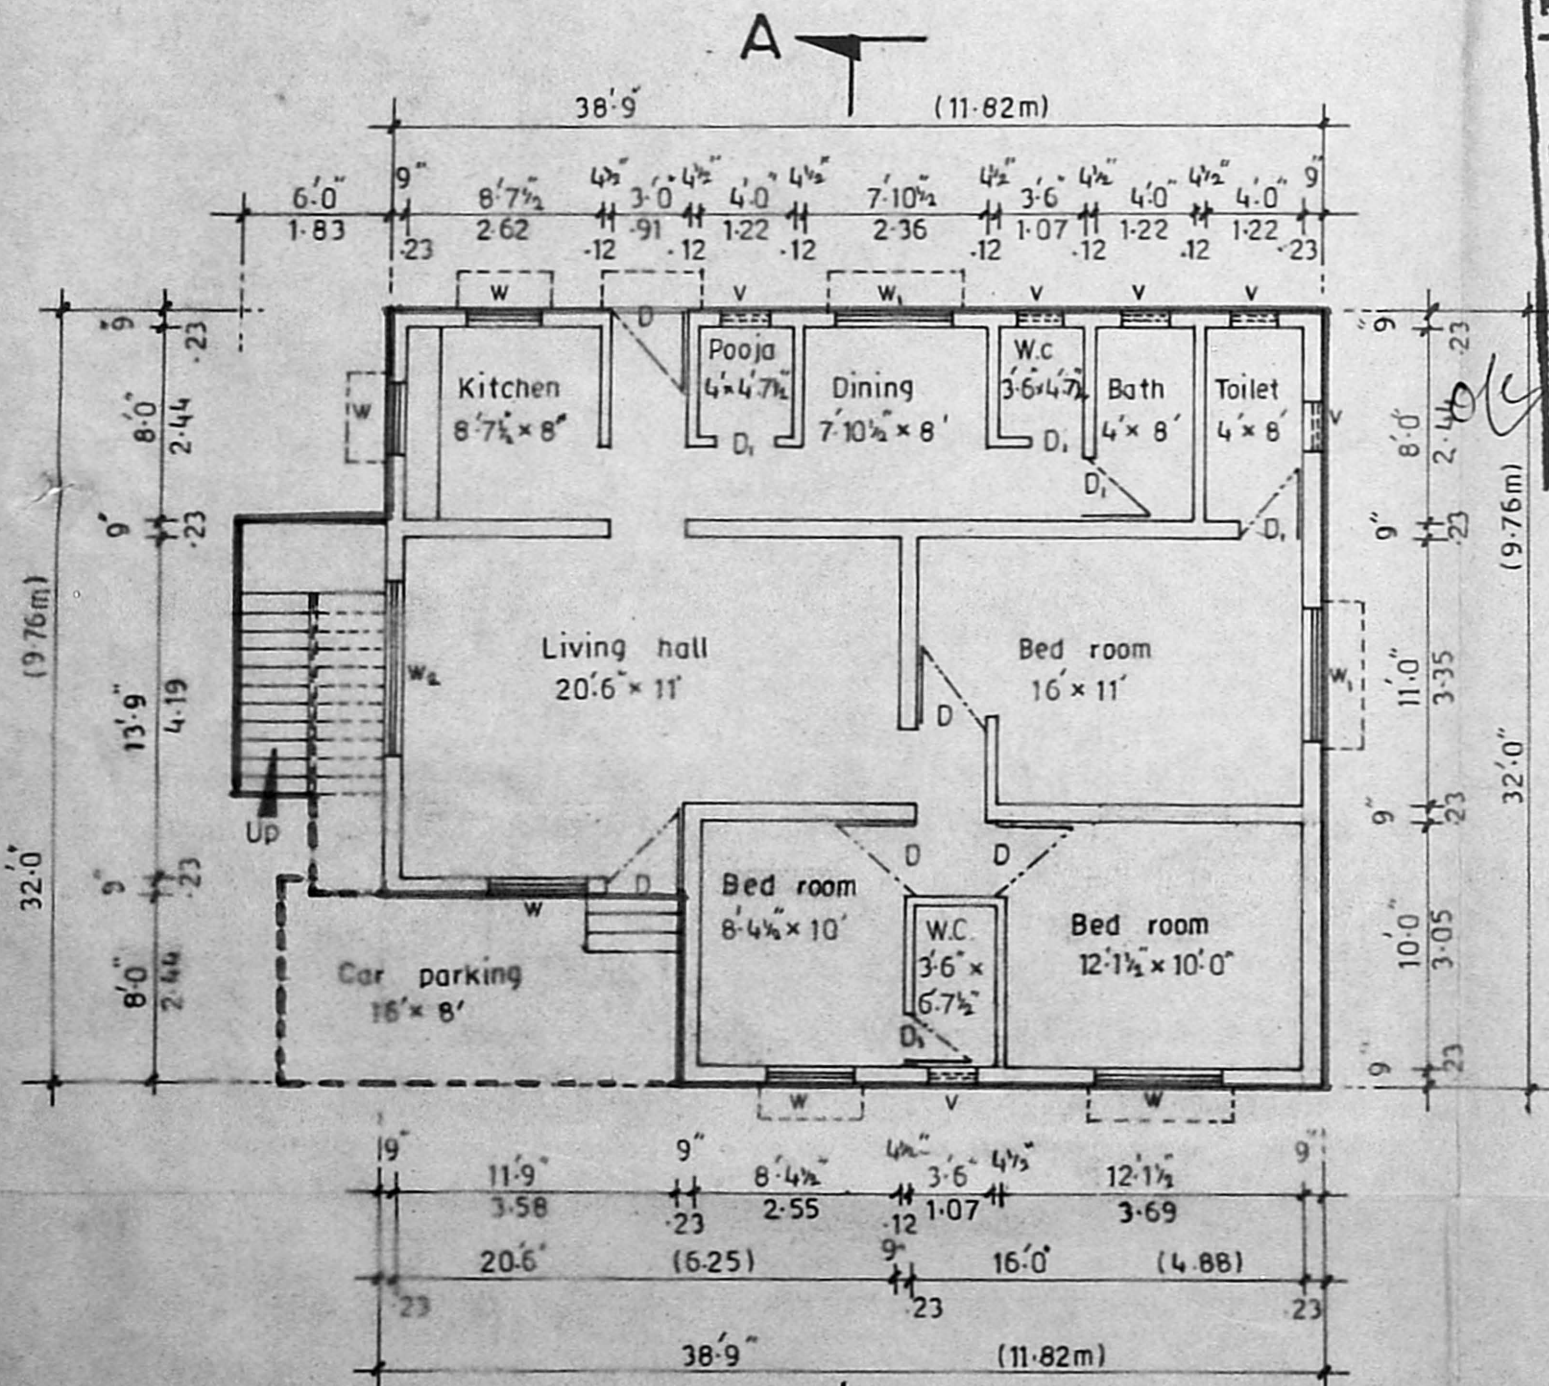

APPLICANT: M. Murali

LICENSED SURVEYOR: R. Mohan Rao, D.C.E., CORPORATION OF MADRAS  
 Phone: 4340782  
 AMBITION LAMP SHIP ALANDER HOUSE, 15, CONSULTING ENGINEER  
 Office: 15, Madley Road, T. NAGAR, MADRAS - 600 017.