

REVISED PLAN SHOWING THE REGULARIZED
 ADDITIONAL CONSTRUCTION OF
 FIRST FLOOR PLOT NO 4920/120'0"
 ROAD AC 13 IIND AVENUE AANAGAR
 FOR R D ACHUTHAN

SPECIFICATION

ERATH WORK IN FOUNDATION 40"x40"x60"
 SAND FILLING 40"x40"x10"
 PCC 40"x40"x10"
 RC FOOTING 40"x40"x10"
 RC SLOPE FOOTING (40"x40")+@x50/2x10"
 RC COLUMN 9"x9"x20"
 EARTH WORK IN SUPERSTRUCTURE CM 15 9"TK
 PLASTERING IN CM 14 FOR WALLS
 PLASTERING IN CM 13 FOR CEILING
 WOOD WORK IN TEAK WOOD
 MOSAIC FLOORING
 RCC WORK IN 1:2:4
 WEATHERING COURSE TWO LAYERS AS PER SS

JOINERY DETAILS

DOOR	D	4'0"x7'0"	(1.22 x 2.13)
	D1	3'0"x7'0"	(0.91 x 2.13)
	D2	2'6"x7'0"	(0.76 x 2.13)
WINDOW	HW	6'0"x4'6"	(1.83 x 1.37)
	W1	6'0"x4'6"	(2.44 x 1.37)
	W2	4'0"x4'6"	(1.83 x 1.37)
	W3	3'0"x4'6"	(0.91 x 1.37)
VENTILATOR	V	3'0"x2'0"	(0.91 x 0.61)
GLAZED DOOR	GD	9'0"x7'0"	(2.74 x 2.13)
D&W DOOR CUM WINDOW	D W	6'0"x7'0"	(1.83 x 2.13)



AREA DETAILS

PLOT AREA	EXG - GROUND FLOOR	5330.5075	520.9410 ^{m²}
	PRO FIRST FLOOR	2689.75	249.97 ^{m²}
TOTAL AREA		5399.5575	499.95 ^{m²}
OPEN SPACE	F S I	0.95	
PLOT COVERAGE		4.7%	





SIGN - OF - OWNER

SIGN - OF - L - I - C - SURVEYOR

M. Mohan
 M. MOHAN
 LICENCED SURVEYOR
 CORPORATION OF MADRAS,
 AVADI, AMBATTUR TOWN SHIP,
 ANNA NAGAR PLAZA, SHOP NO. 15, 1ST FLOOR,
 C-47, IInd Avenue, MADRAS-40 (T.N.H.R.)
 PH: 6209698

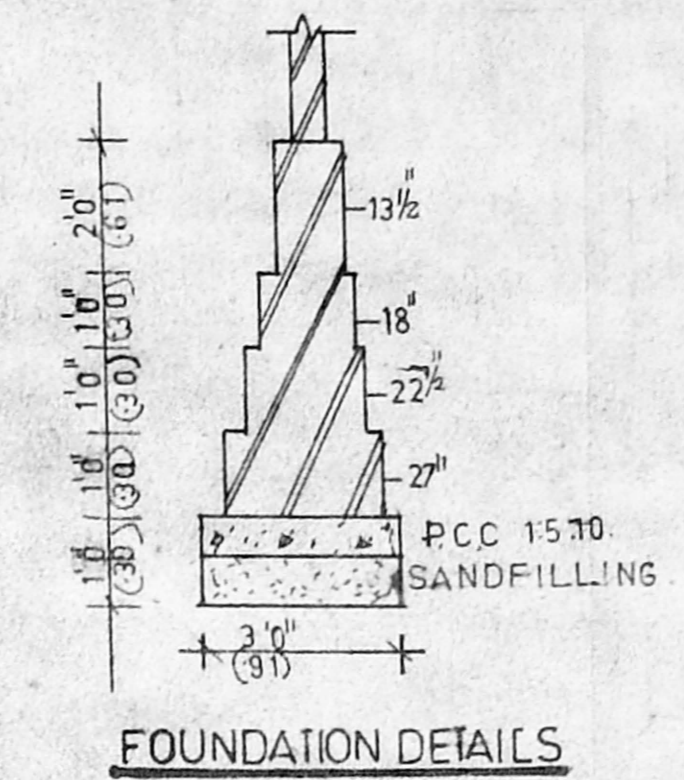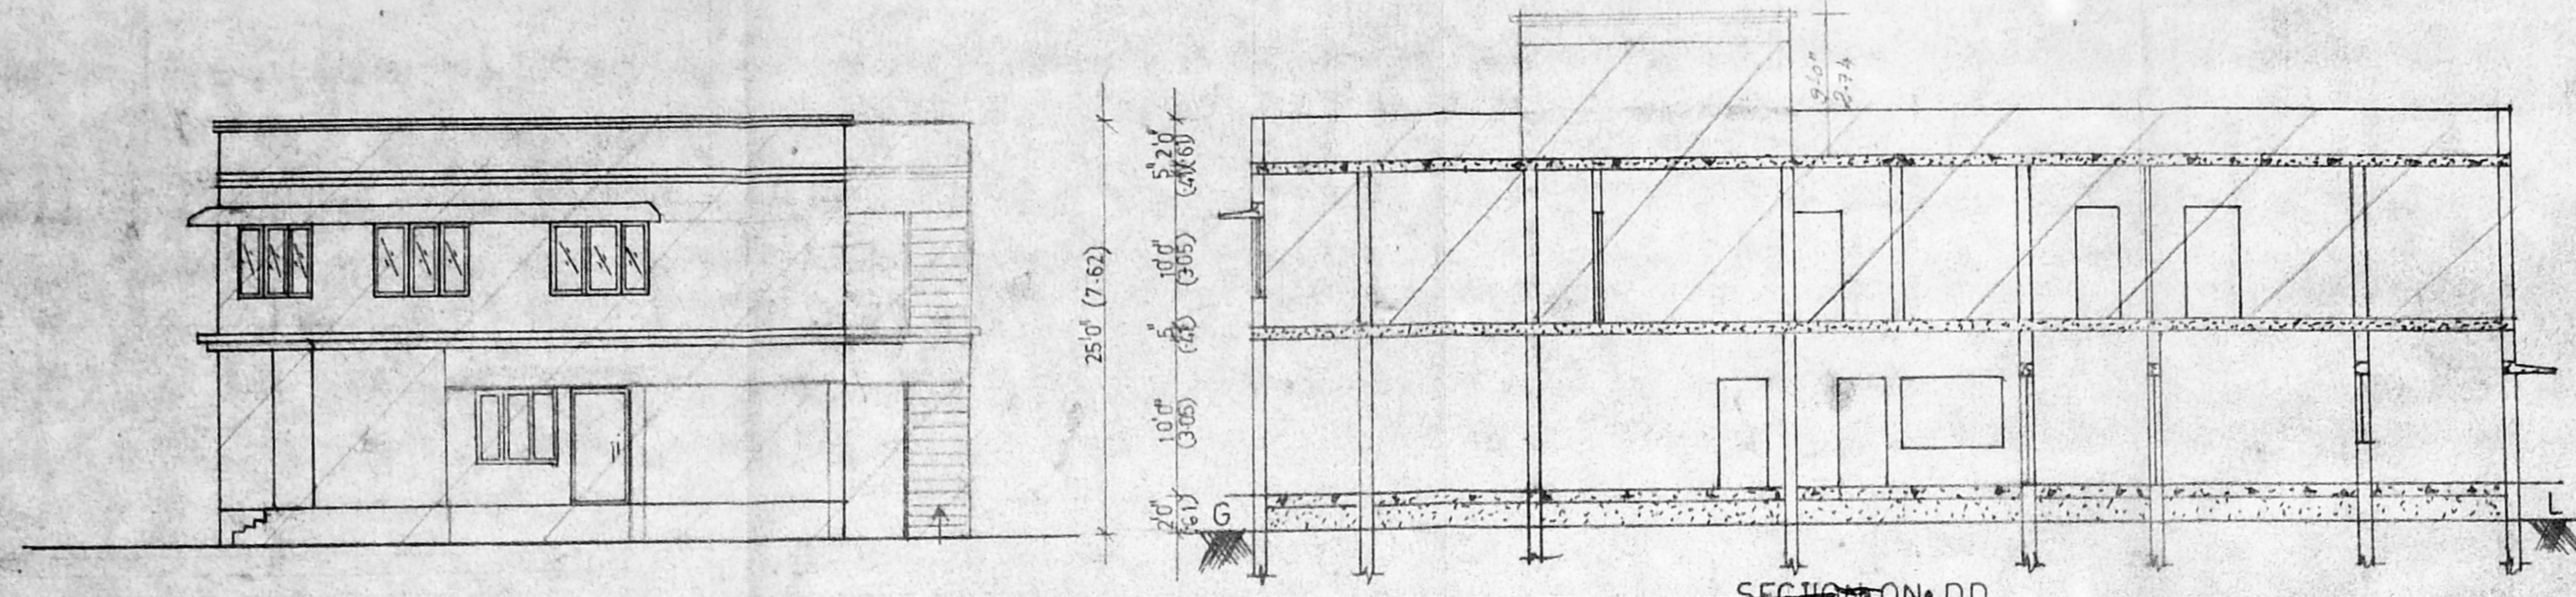

Planning Permit No. 2-311/10/74
APPROVED
 SUBJECT TO THE CONDITIONS IN THIS OFFICE LETTER.
 No. 20255/95 Date 15.5.74
 R D Achuthan
 SECRETARY
 MADRAS MUNICIPAL CORPORATION
 DEVELOPMENT CONTROL AUTHORITY
 MADRAS-40 (T.N.H.R.)

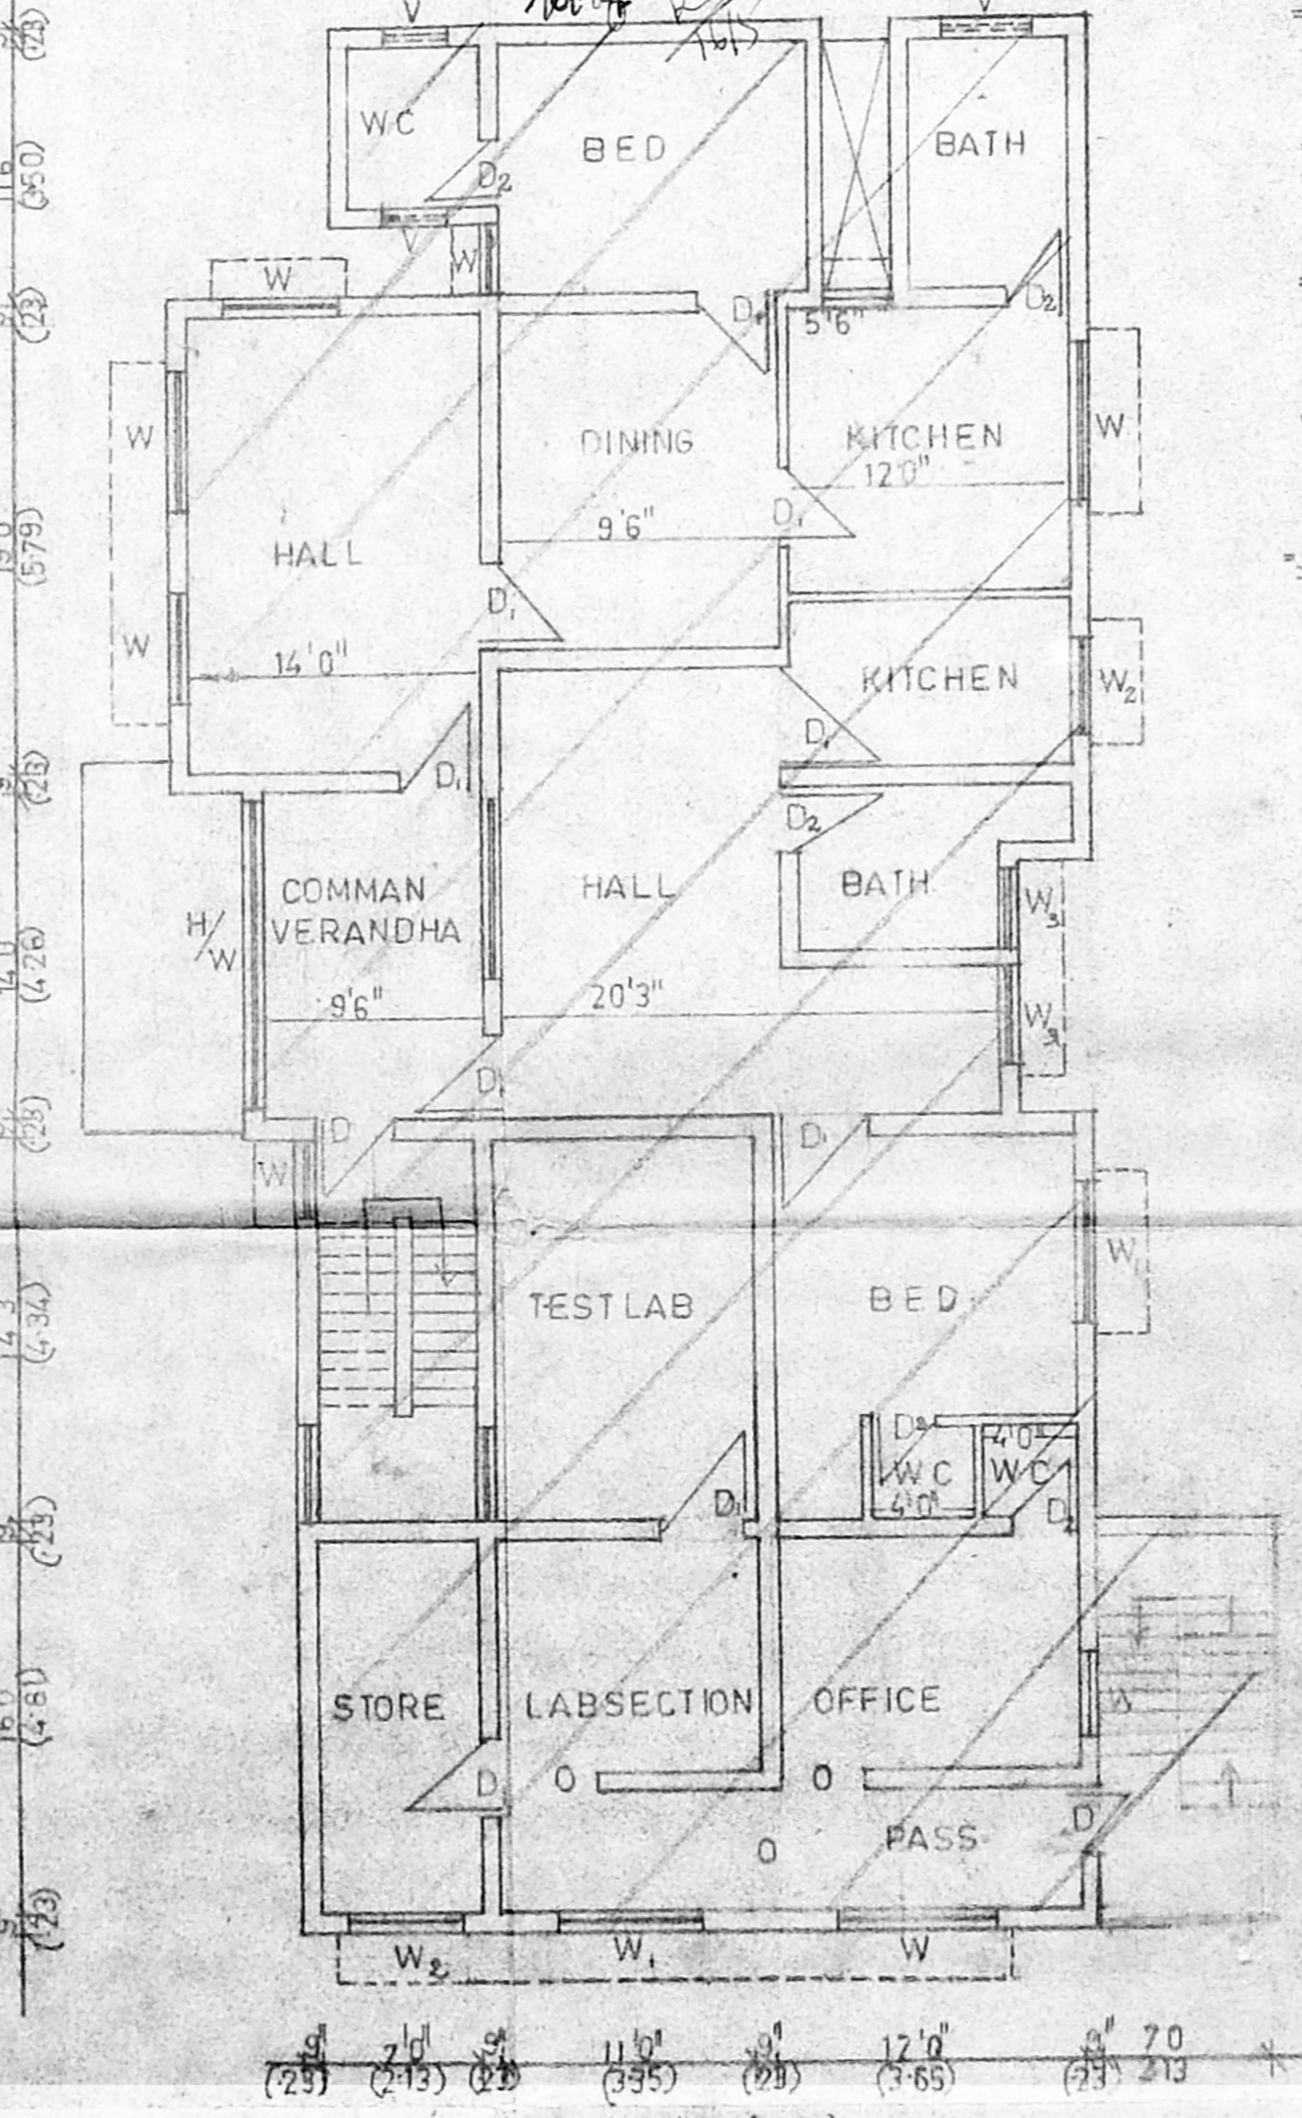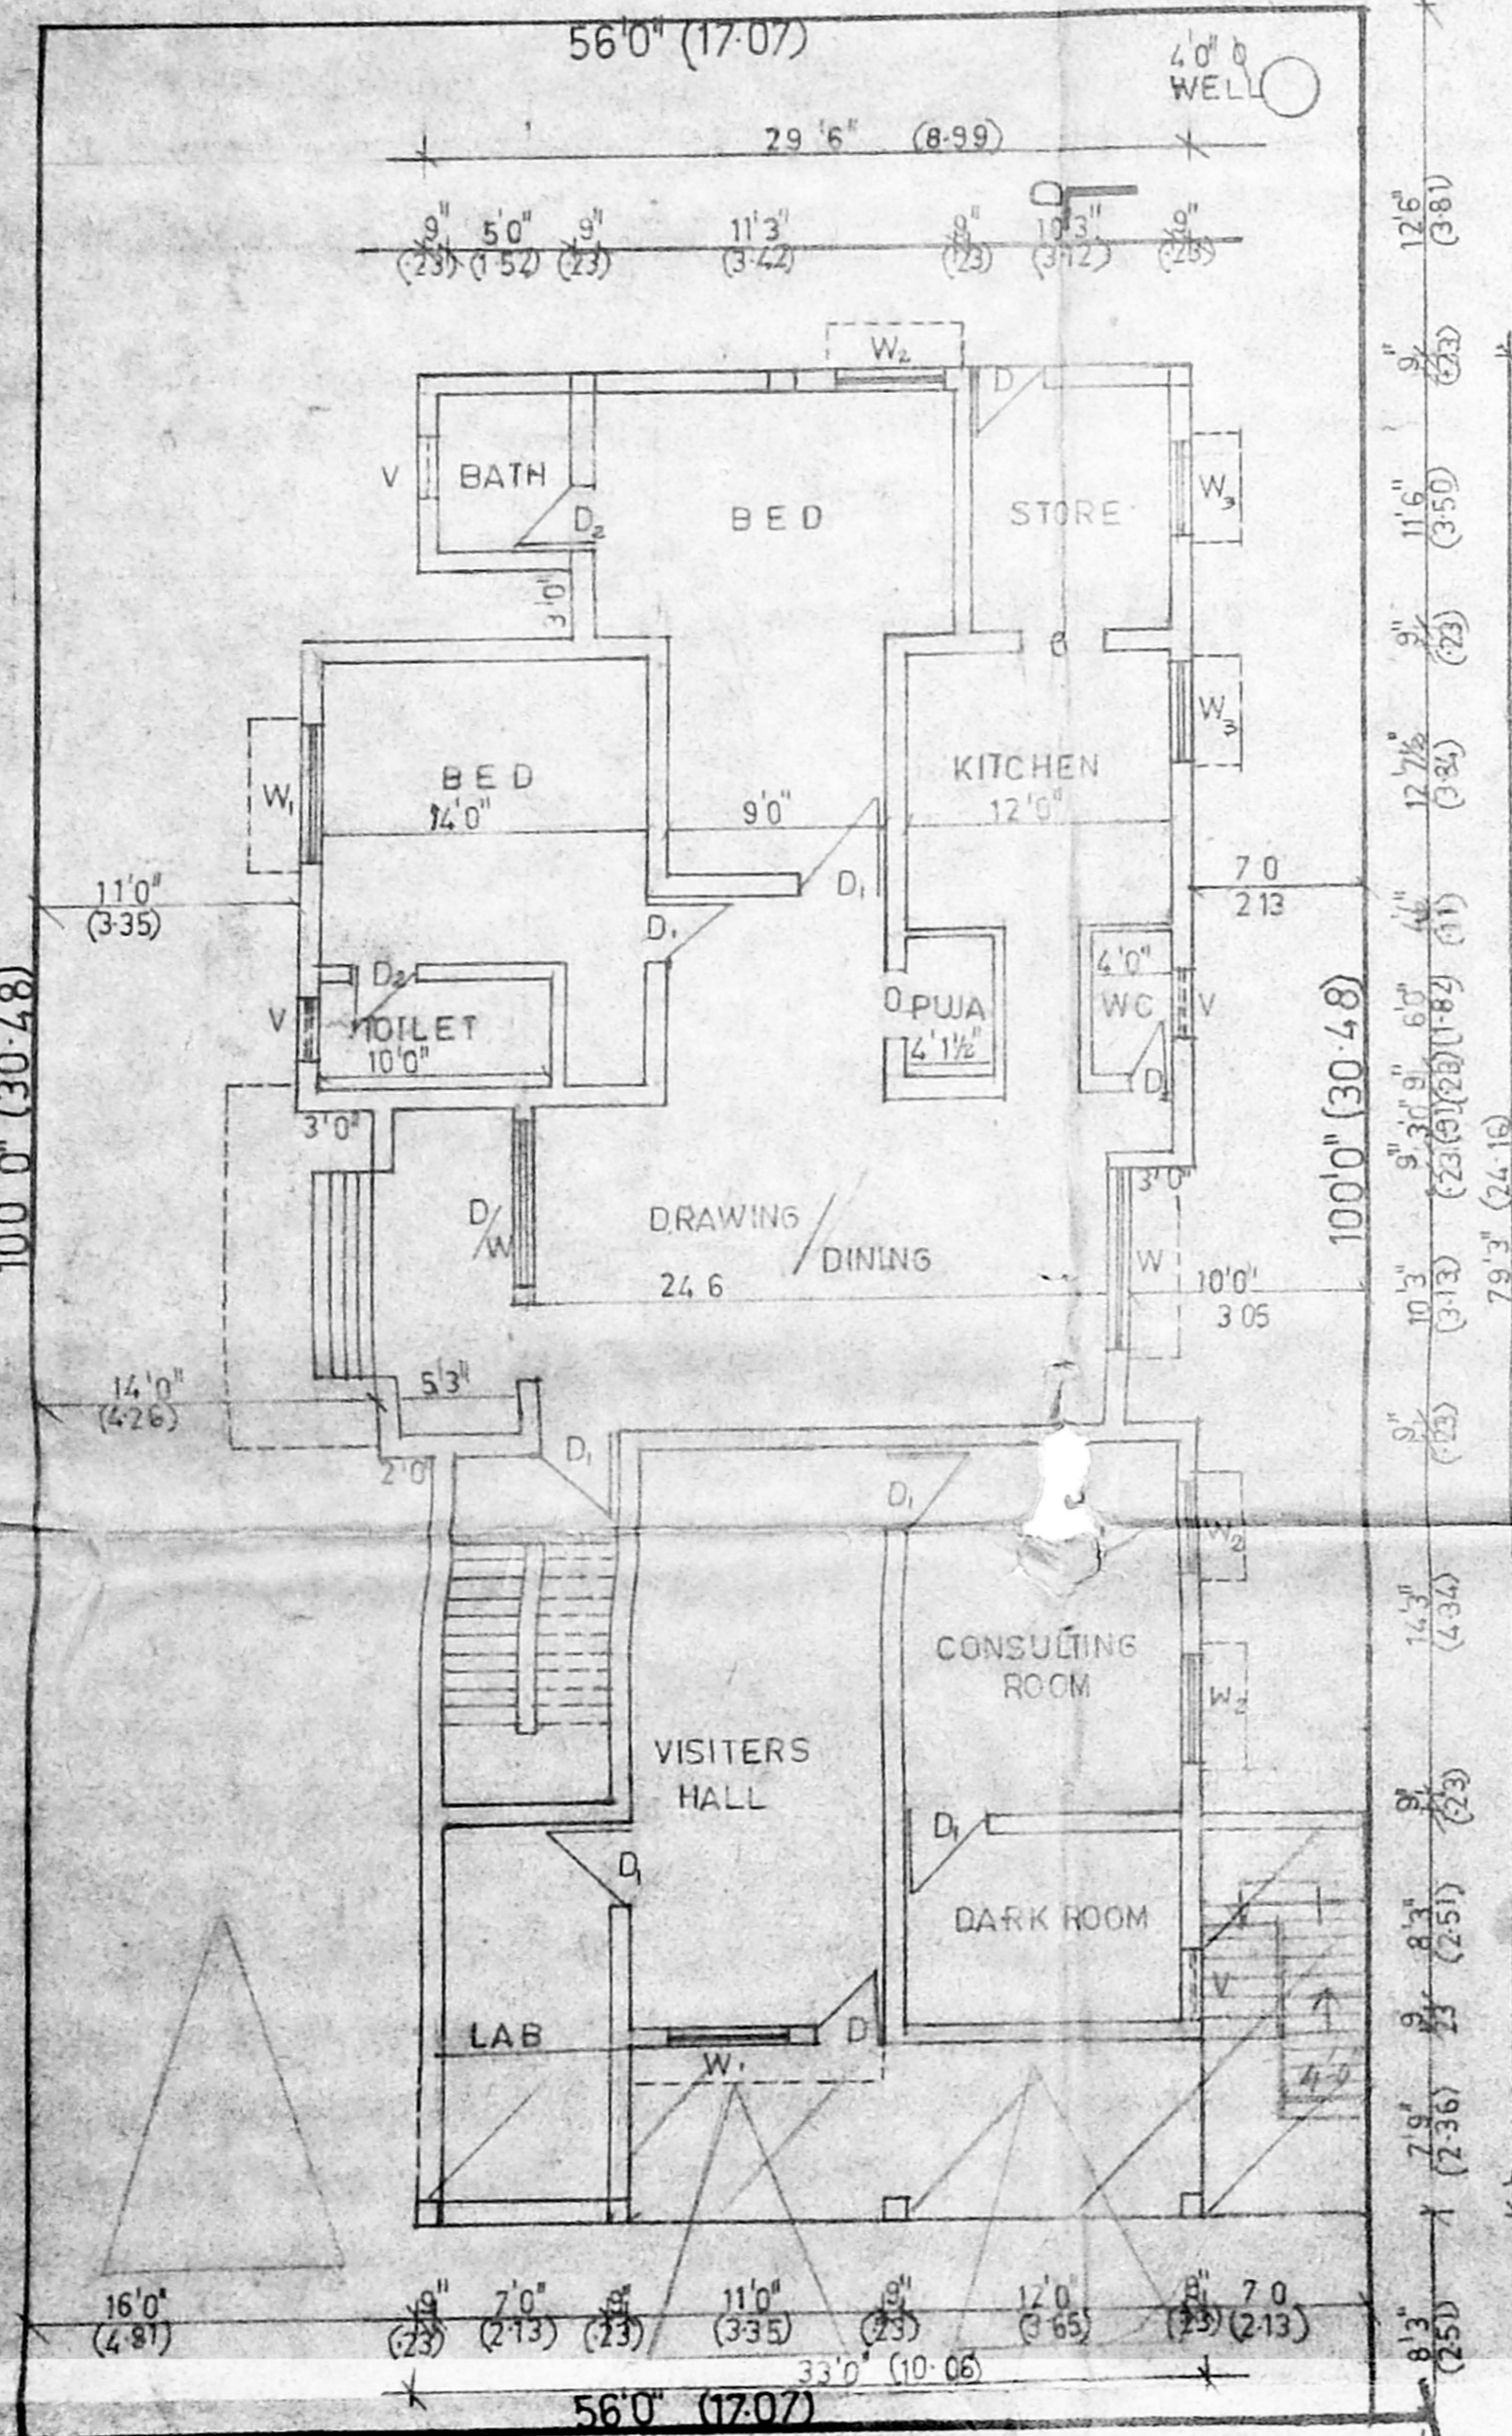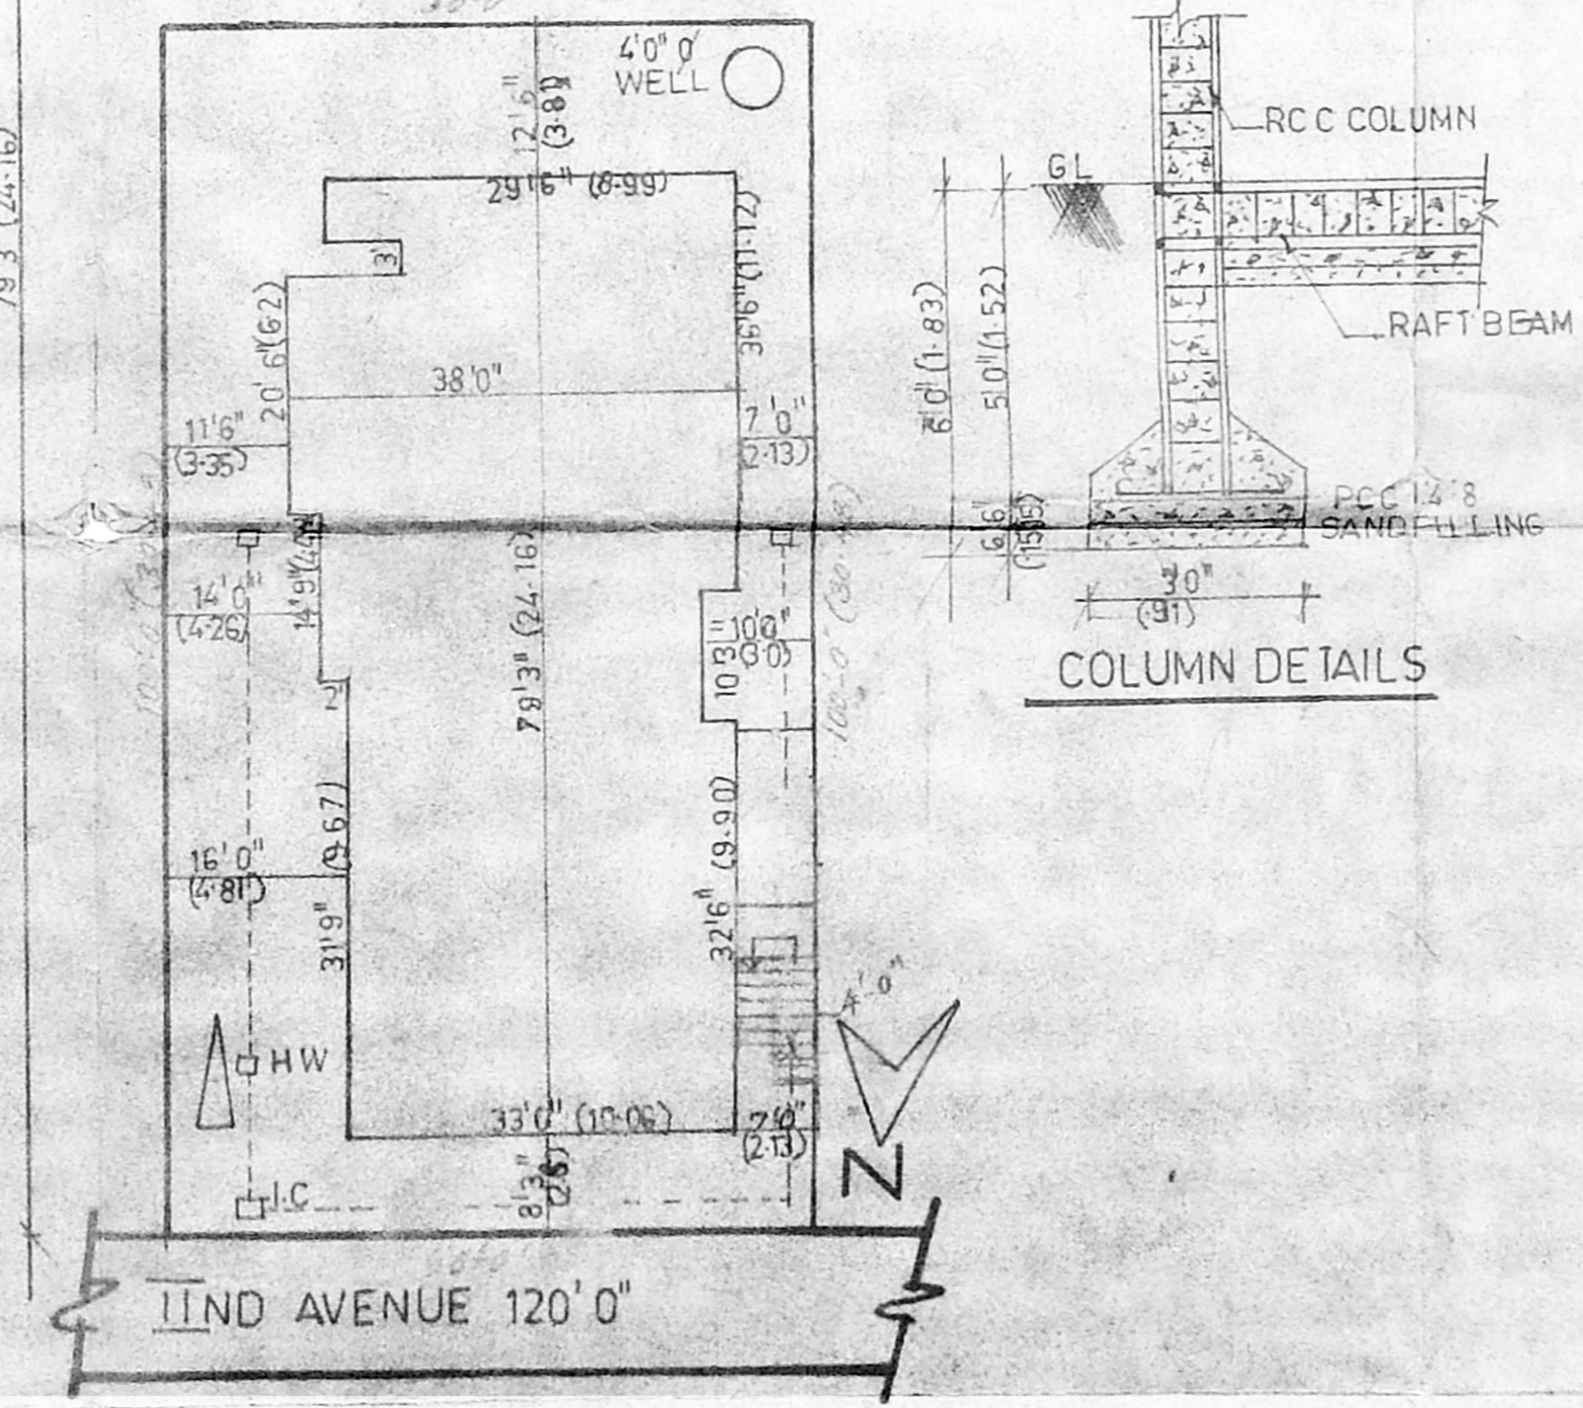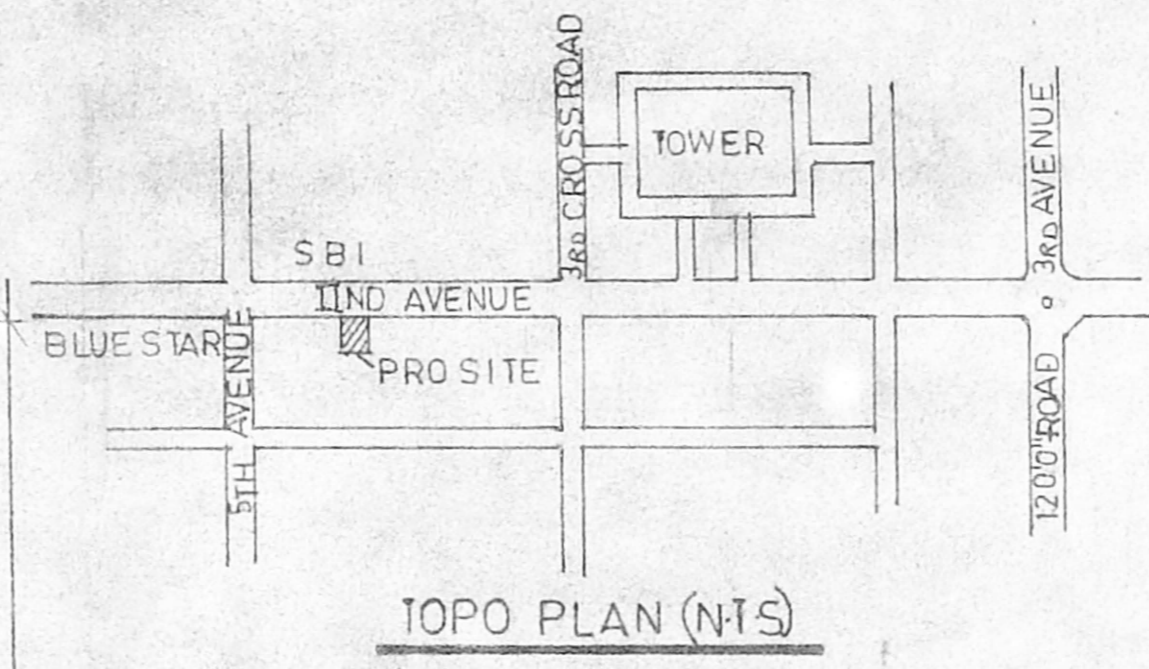

IIND AVENUE 120'0"

GROUND FLOOR PLAN

FIRST FLOOR PLAN

SITE PLAN

SECTION ON DD

TOPO PLAN (N.T.S.)

COLUMN DETAILS