
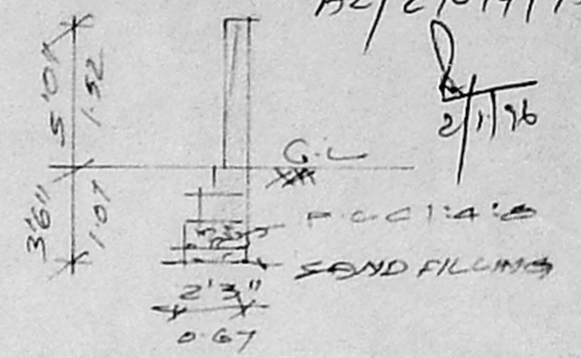
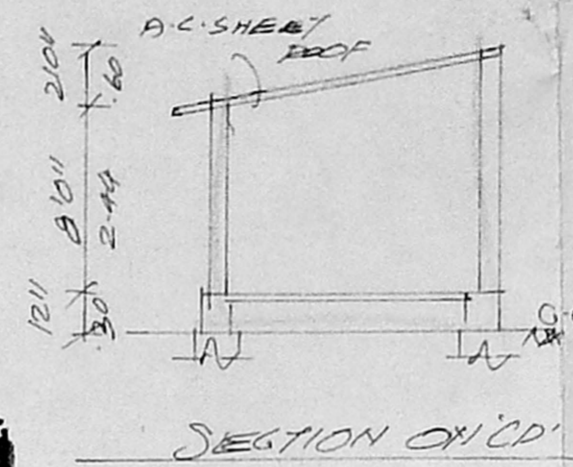


PLAN SHOWING THE DEMOLITION OF EXISTING BUILDING AND PROPOSED CONSTRUCTION OF A RESIDENTIAL BUILDING AT DOOR NO. 43B OF VALLALAR STREET BEARING T.S. NO. 28 BK NO. 7 OF PULIYUR REVENUE VILLAGE, KODAMBAKKAM, MADRAS-24 DIVISION NO. 117

SCHEMATIC PLAN






A2/29074/95

2/1/76

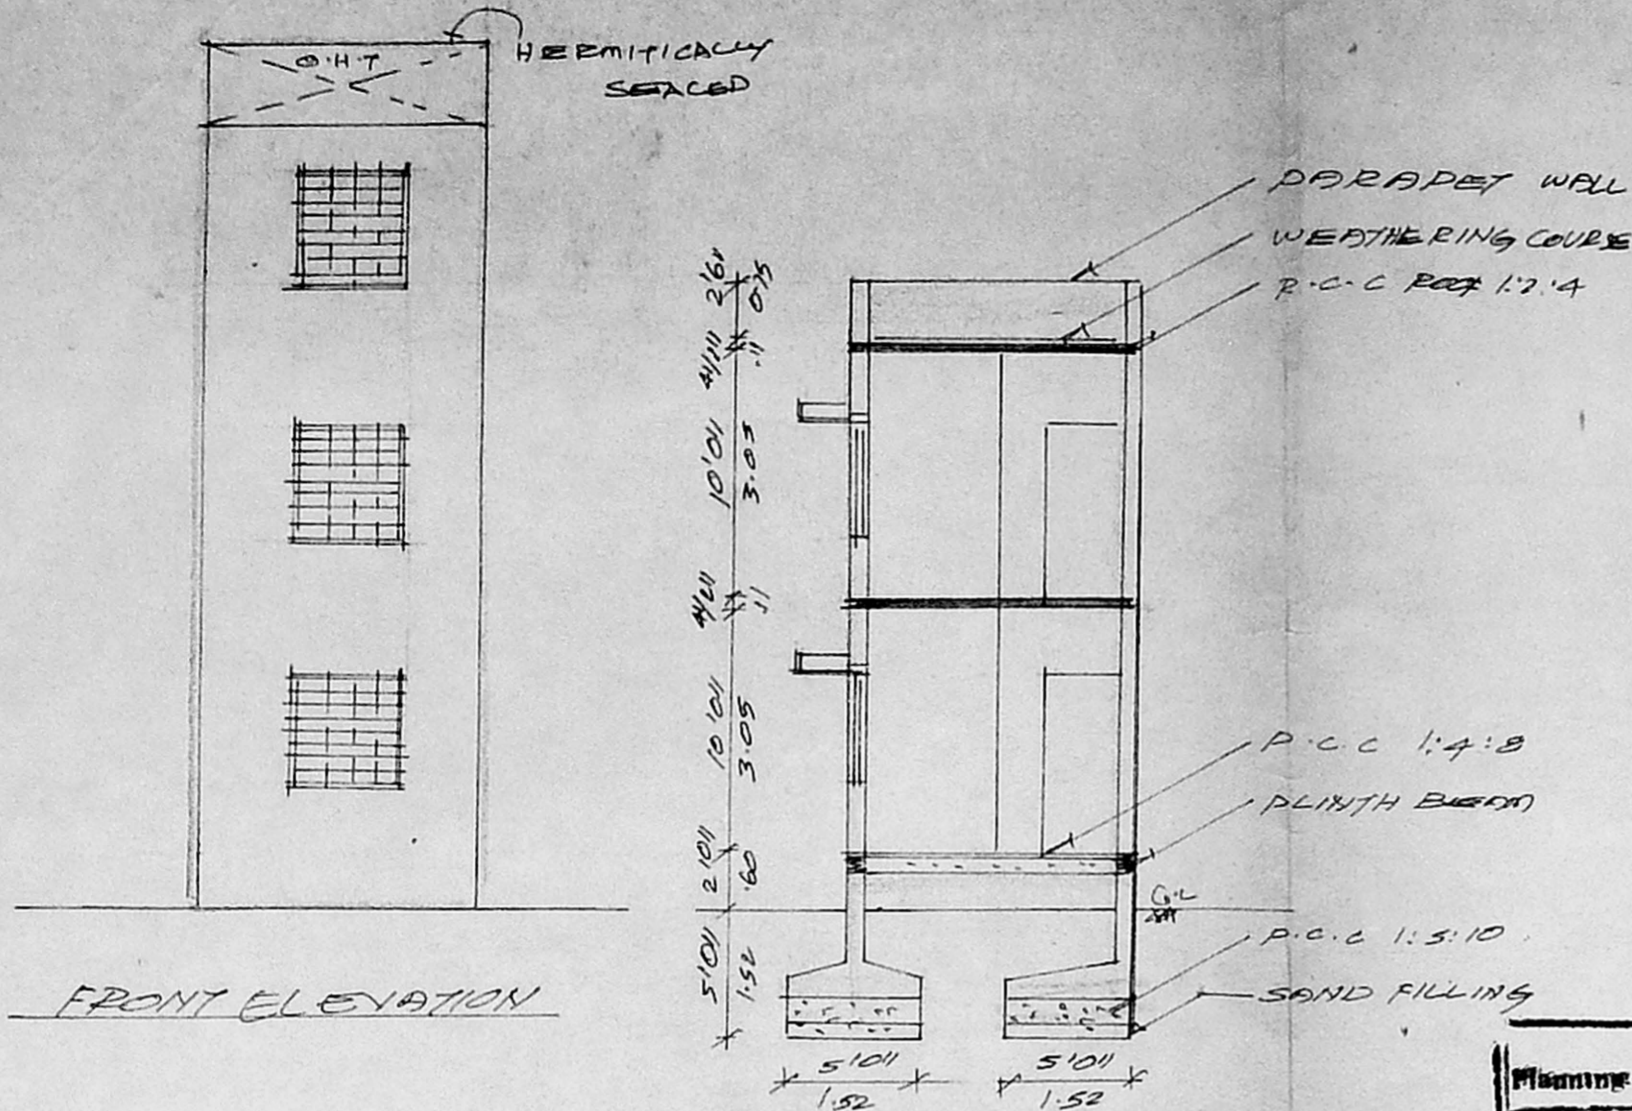

SECTION OF COMPOUND WALL

A/20153/39/96
 Planning Permit No. **APPROVED**
 SUBJECT TO THE CONDITIONS IN THIS OFFICE LETTER.
 No. A2/29074/95 Date 31-1-96
 FOR MEMBER SECRETARY
 MADRAS METROPOLITAN
 DEVELOPMENT AUTHORITY
 MADRAS - 600 008.

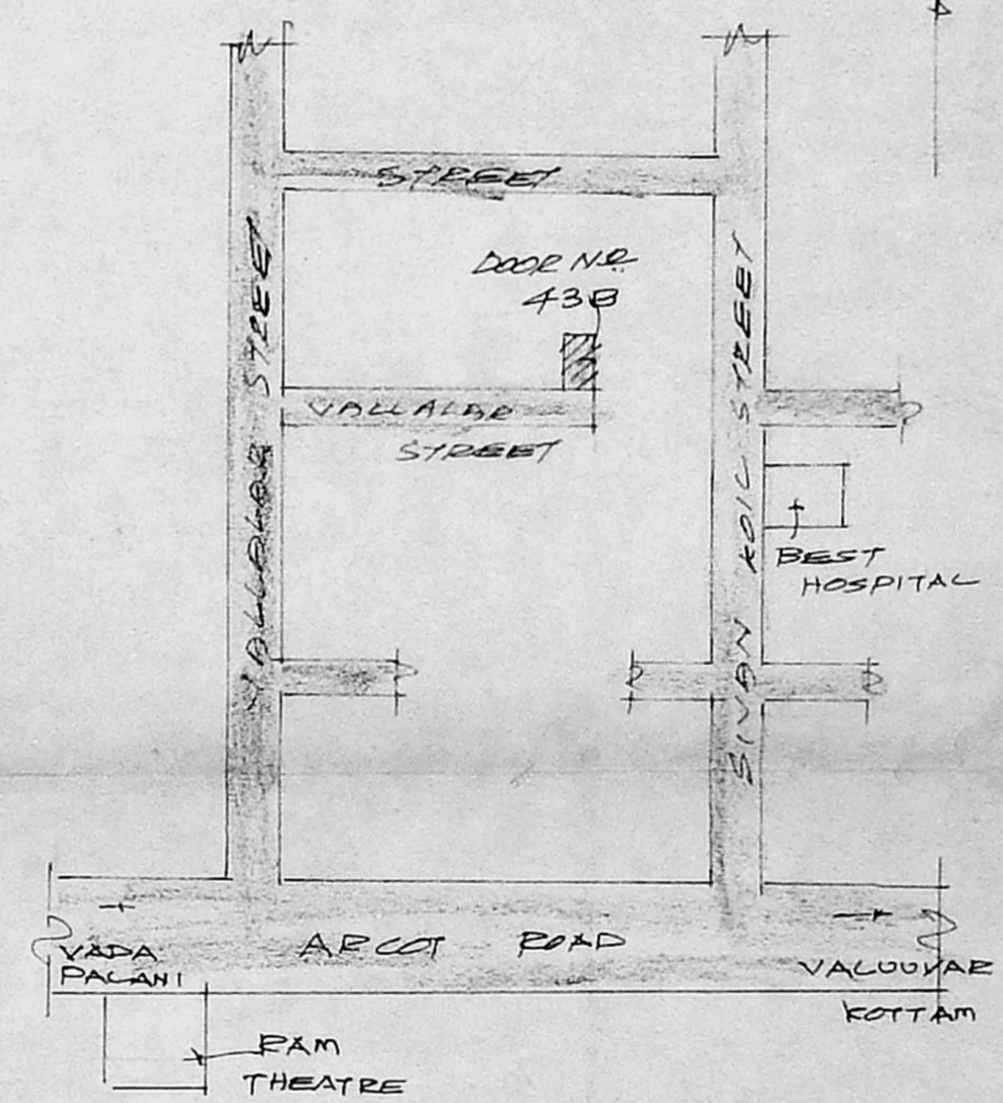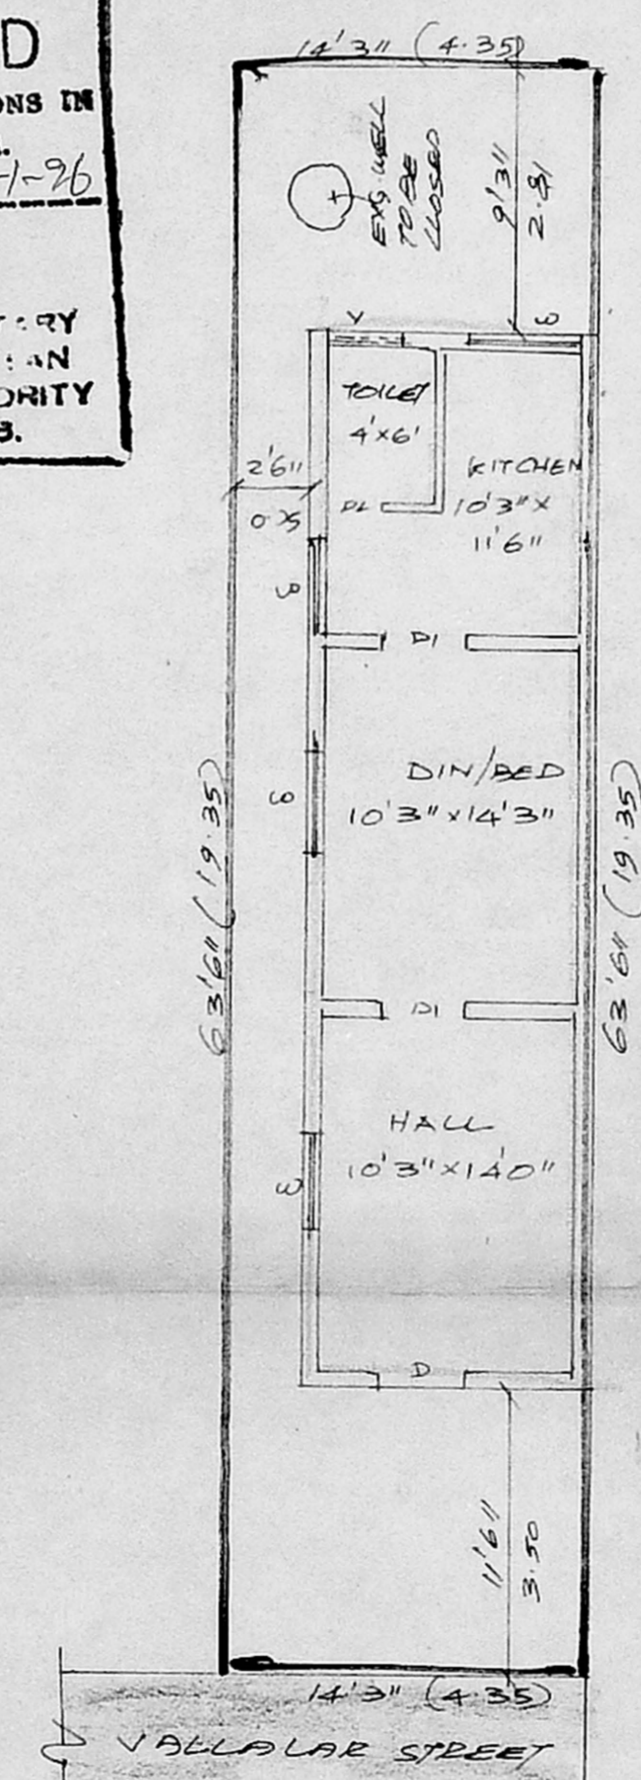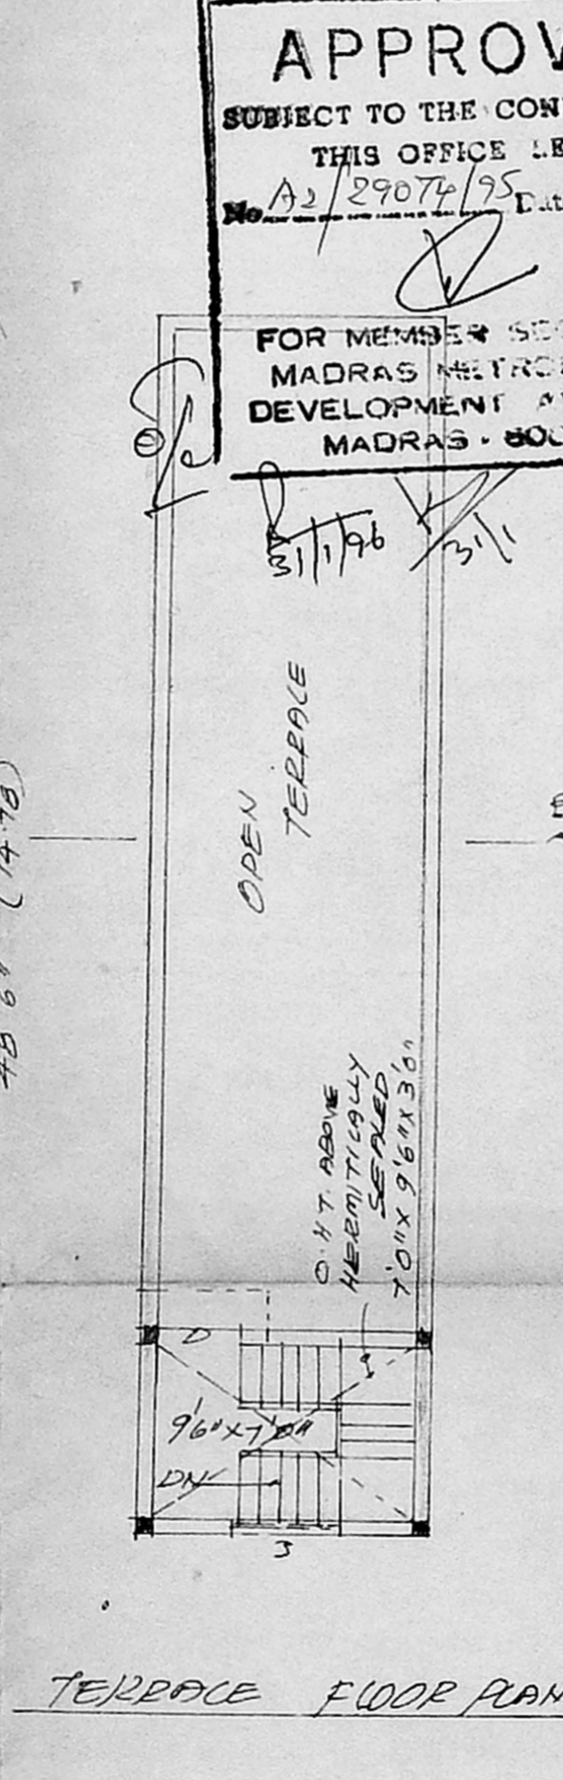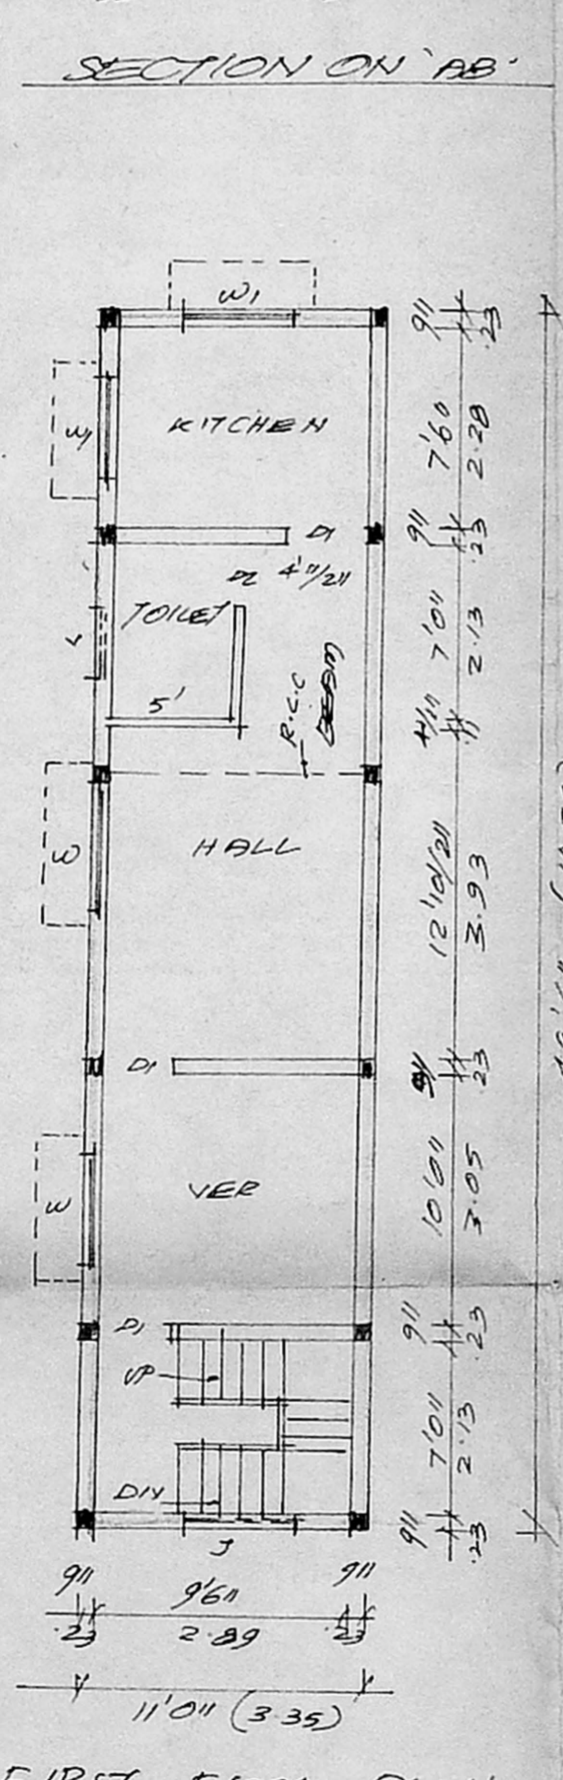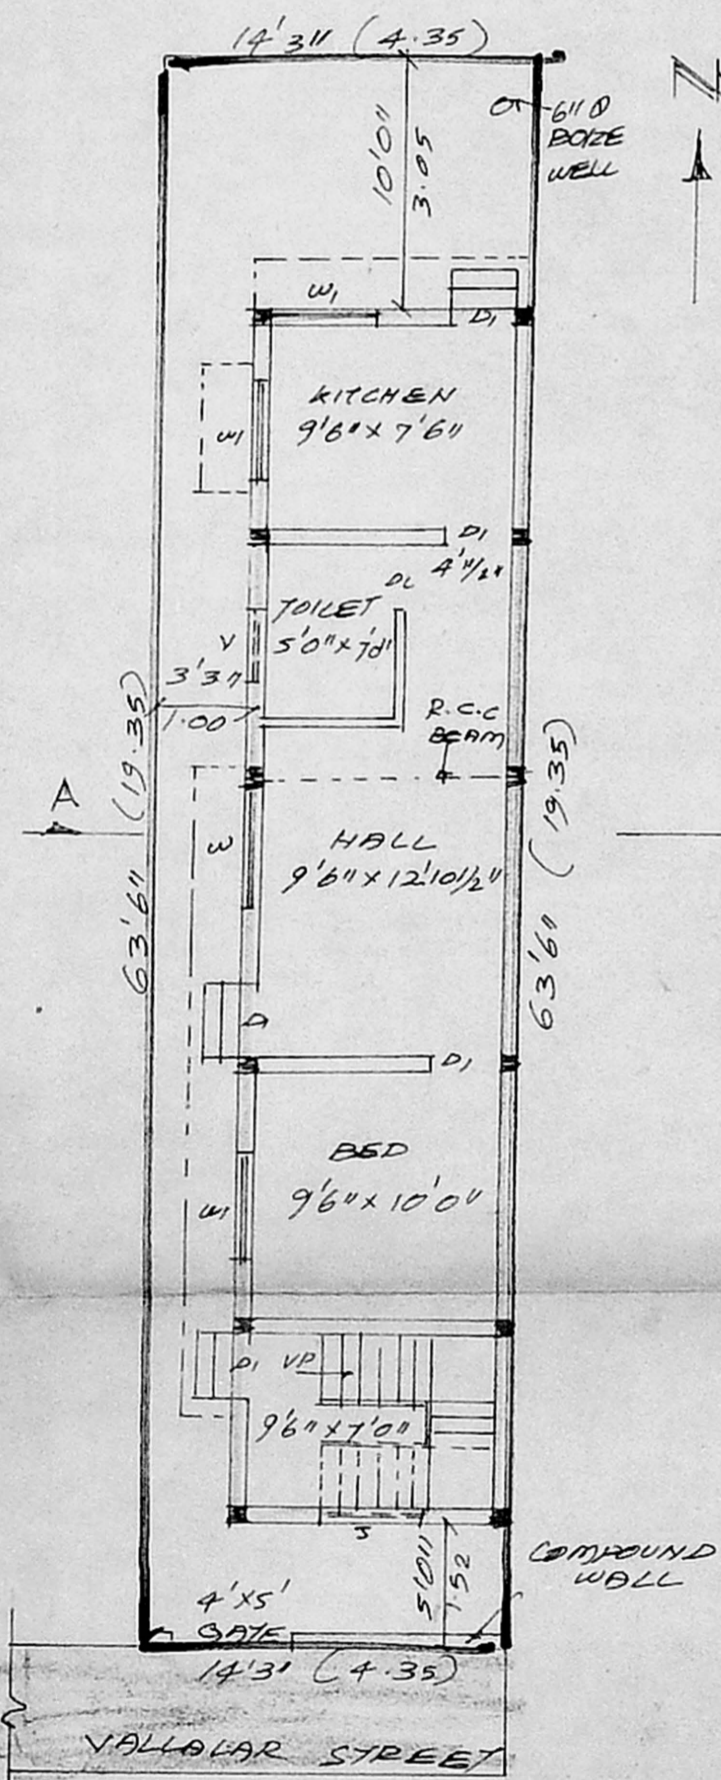

(NOT TO SCALE)
 KEY PLAN

SCHEDULE OF JOINERIES:

D	DOOR	3'30" x 7'0"
DI	DOOR	3'00" x 7'0"
DL	DOOR	2'60" x 7'0"
W	WINDOW	5'00" x 4'60"
WI	WINDOW	4'00" x 4'60"
V	VENTILATOR	3'00" x 2'00"
J	JALY	4'00" x 4'60"

AREA STATEMENT:

Plot extent:	904.875 SFT
Ground floor:	533.50 "
First floor:	533.50 "
Total area:	1067.00
Plot coverage:	59.0%
F.S.I.	1.18

COLOUR INDEX:

PROPOSAL:	○
ROAD/STREET:	○
BOUNDARY/SITE:	○
DEMOLITION:	○

OWNER: *[Signature]*

LICENSED SURVEYOR:
[Signature]
 Mr. K. VENUGOPAL, M.E., A.E.E.
 CORPORATION OF MADRAS
 Civil & Sanitary Engineering (Contracted)
 Licensed Surveyor, Class-1 No. 123
 Licensed Plumber, Class-1 Metro Water
 Sewerage No. Water Supply No.
 2, Neelakandan Street, Nanganallur, Madras-24
 Madras 600 024

SCALE 1:100