





**FRONT ELEVATION**  
SCALE 1/80'

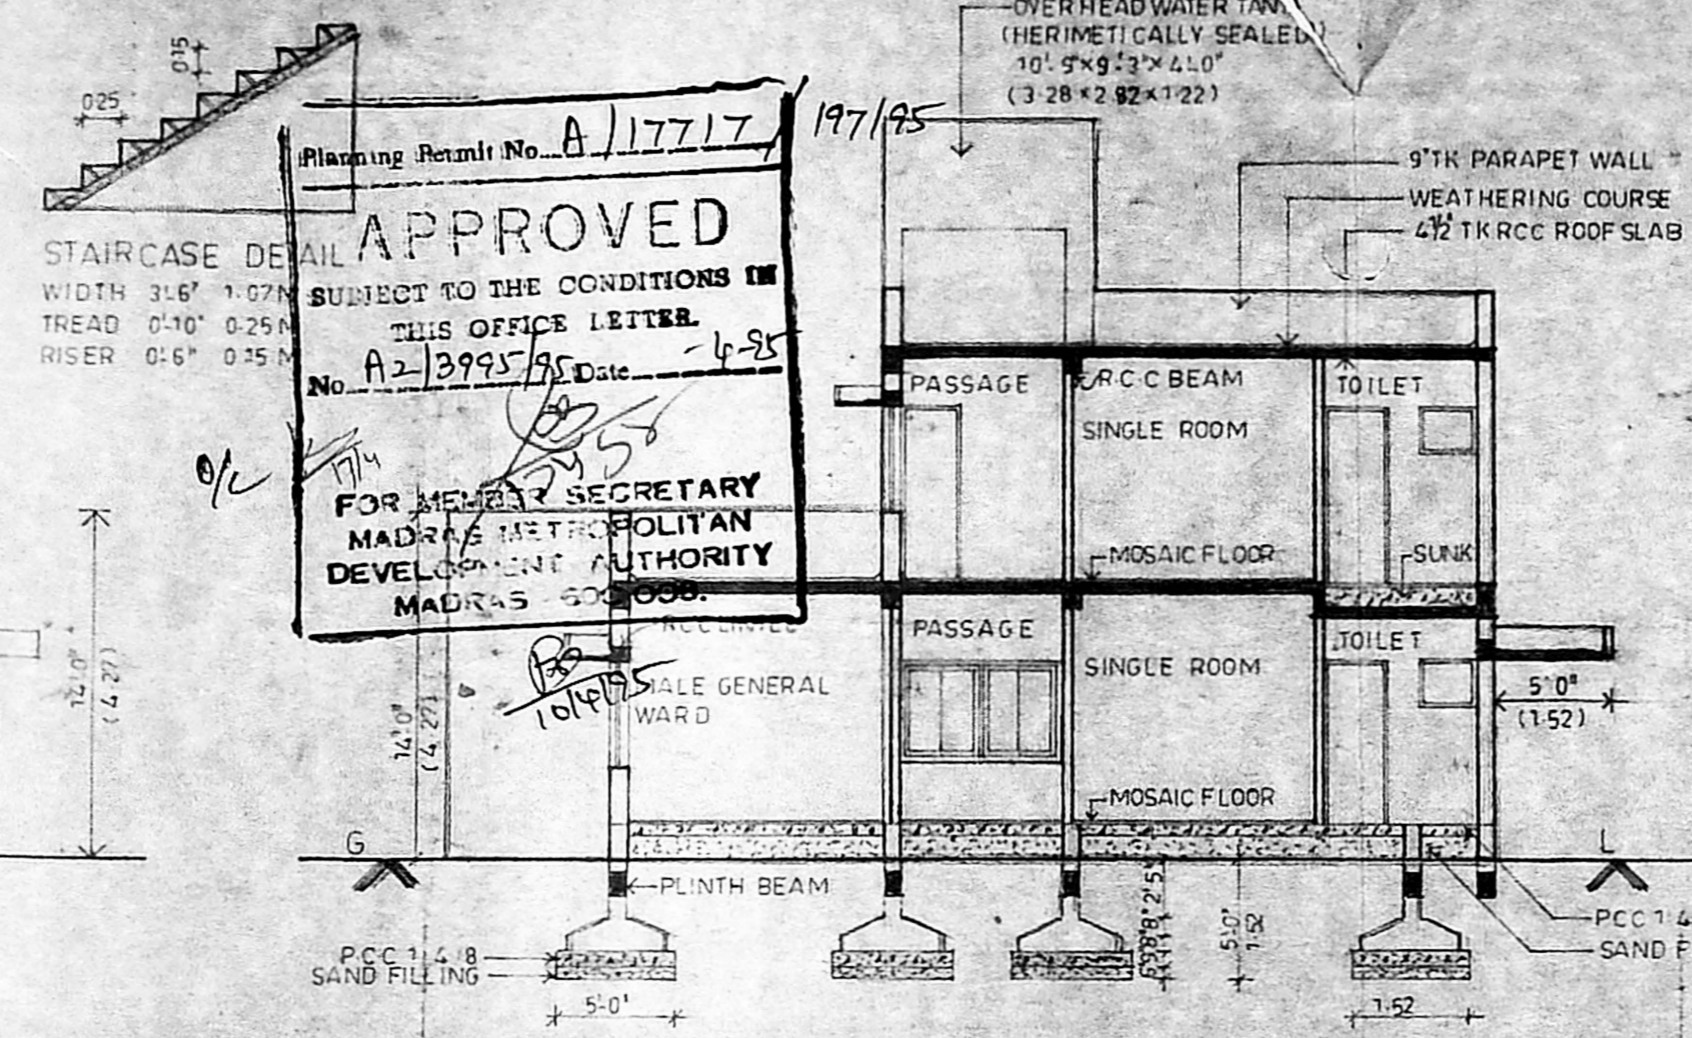


**SECTION ON 'A-B'**  
SCALE 1/80'

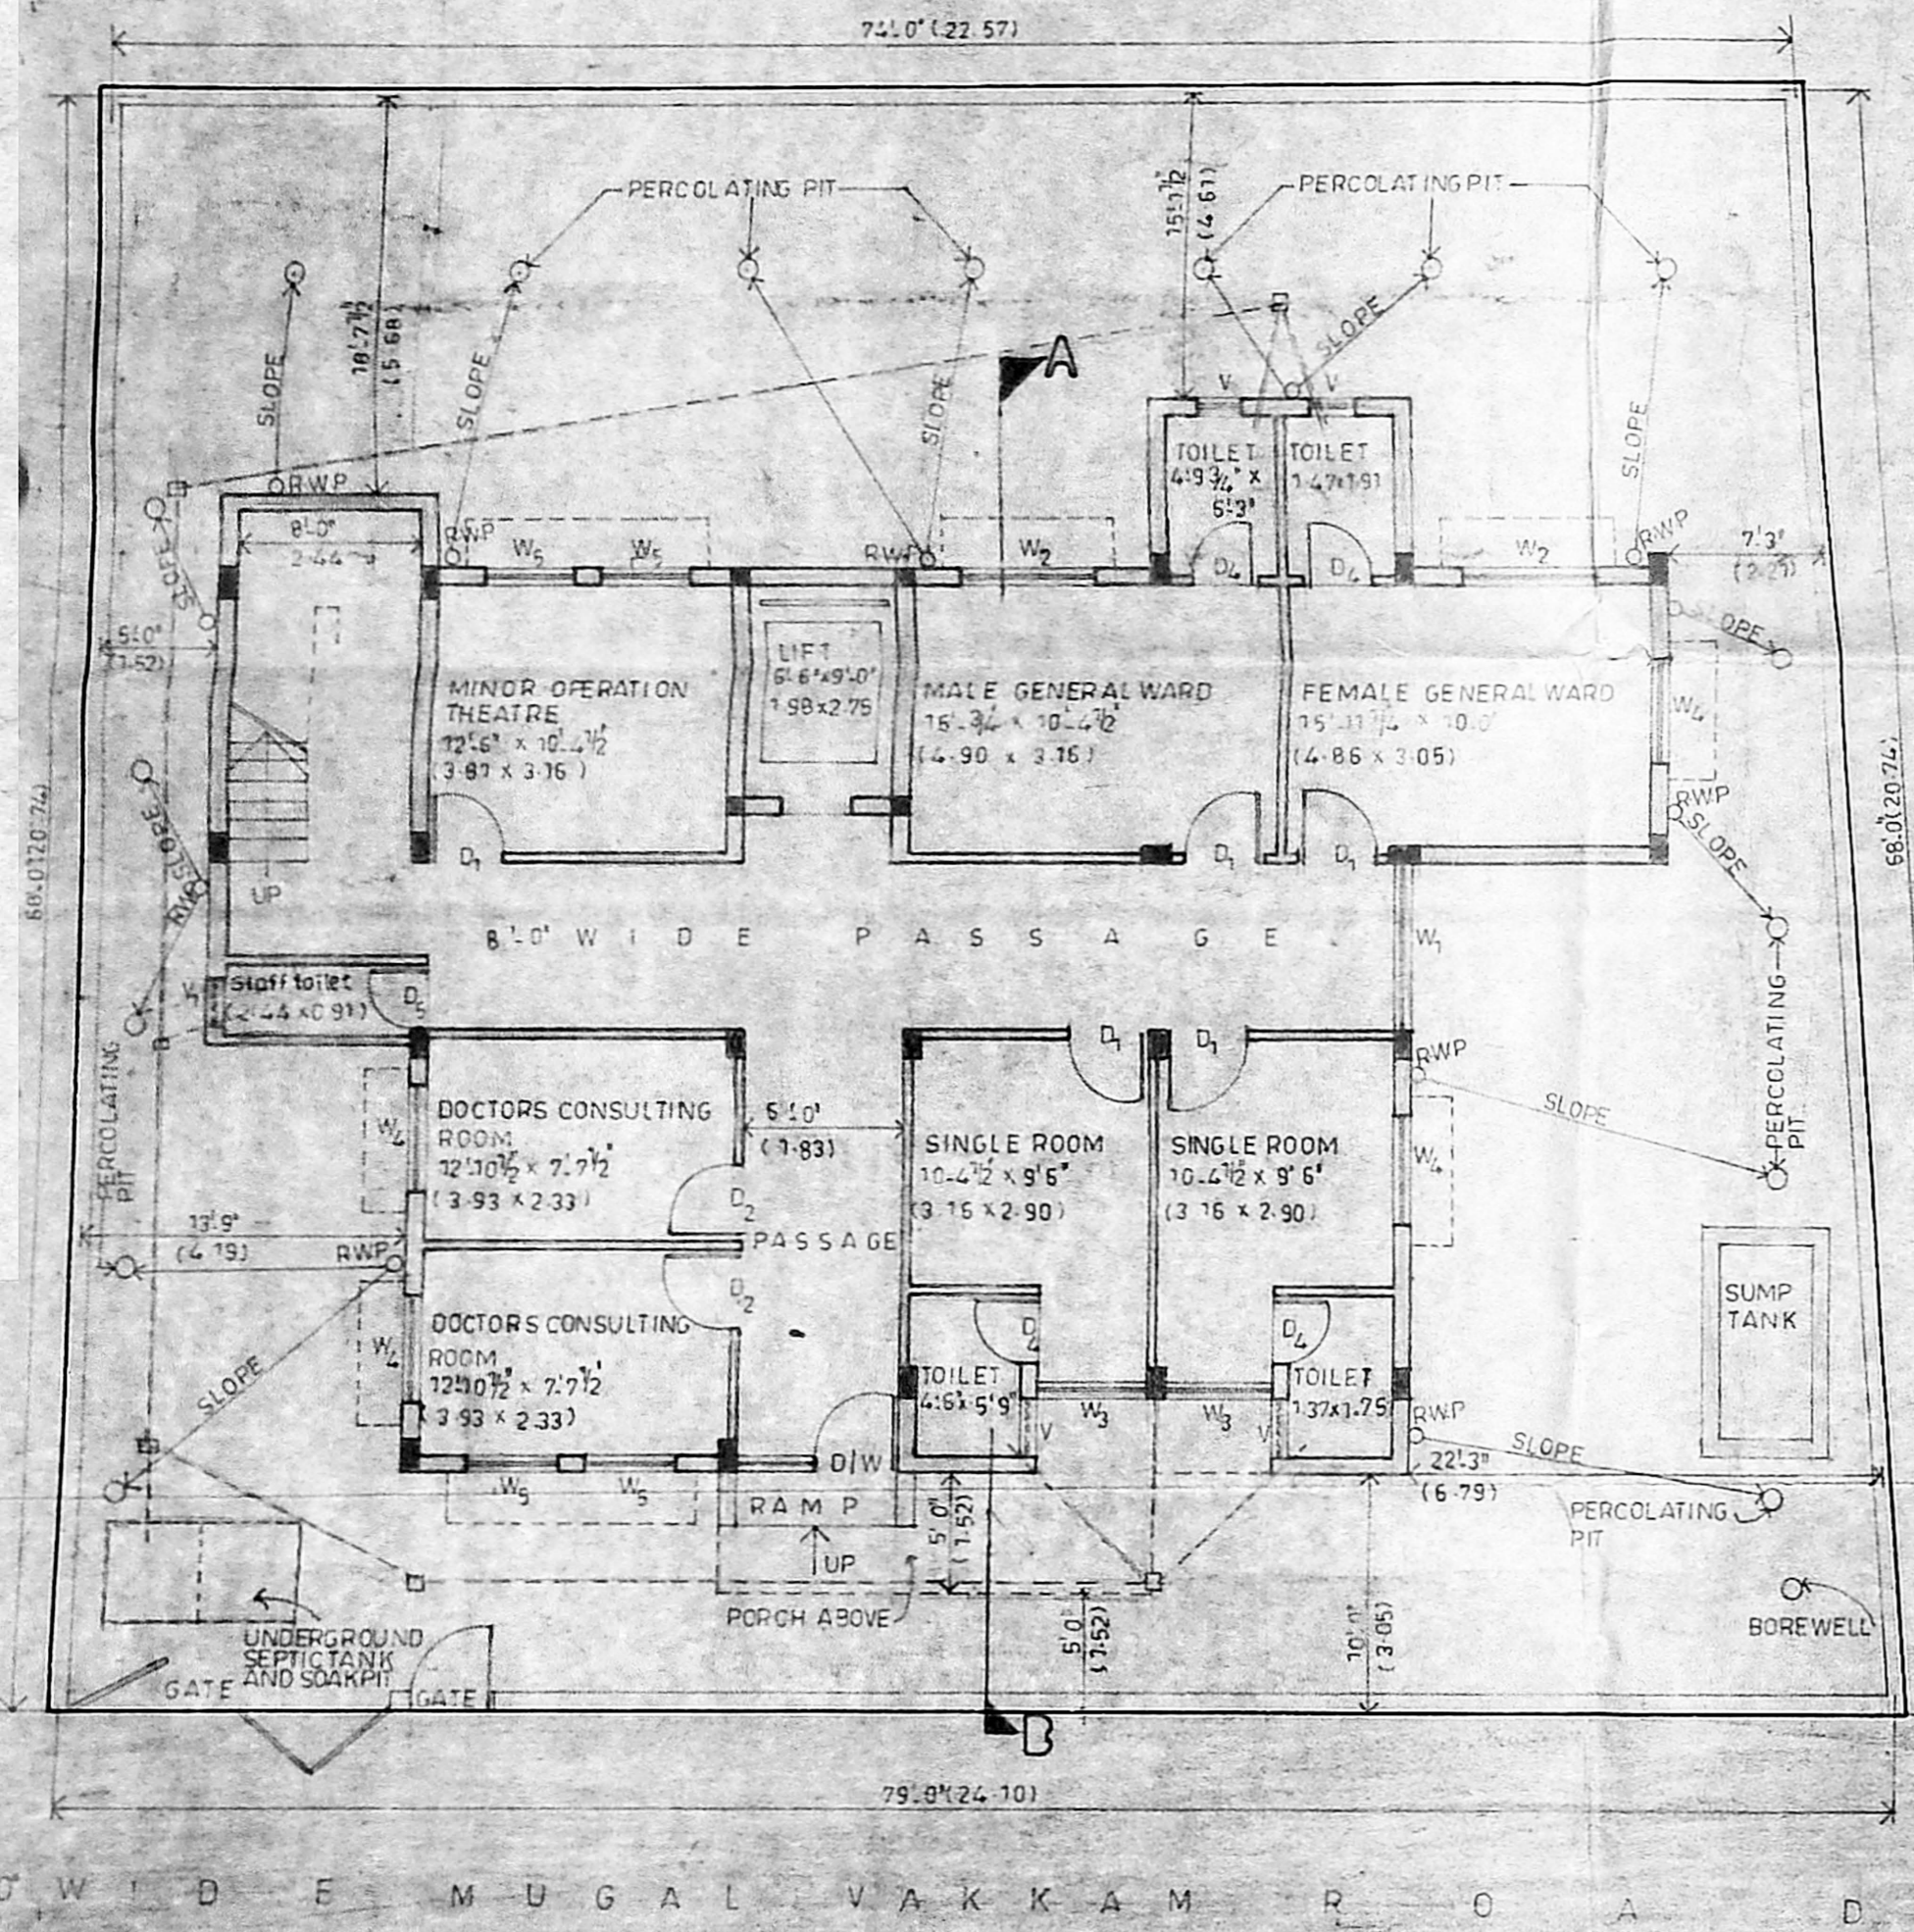


**GROUND FLOOR PLAN AND SITE PLAN**  
SCALE 1/80'

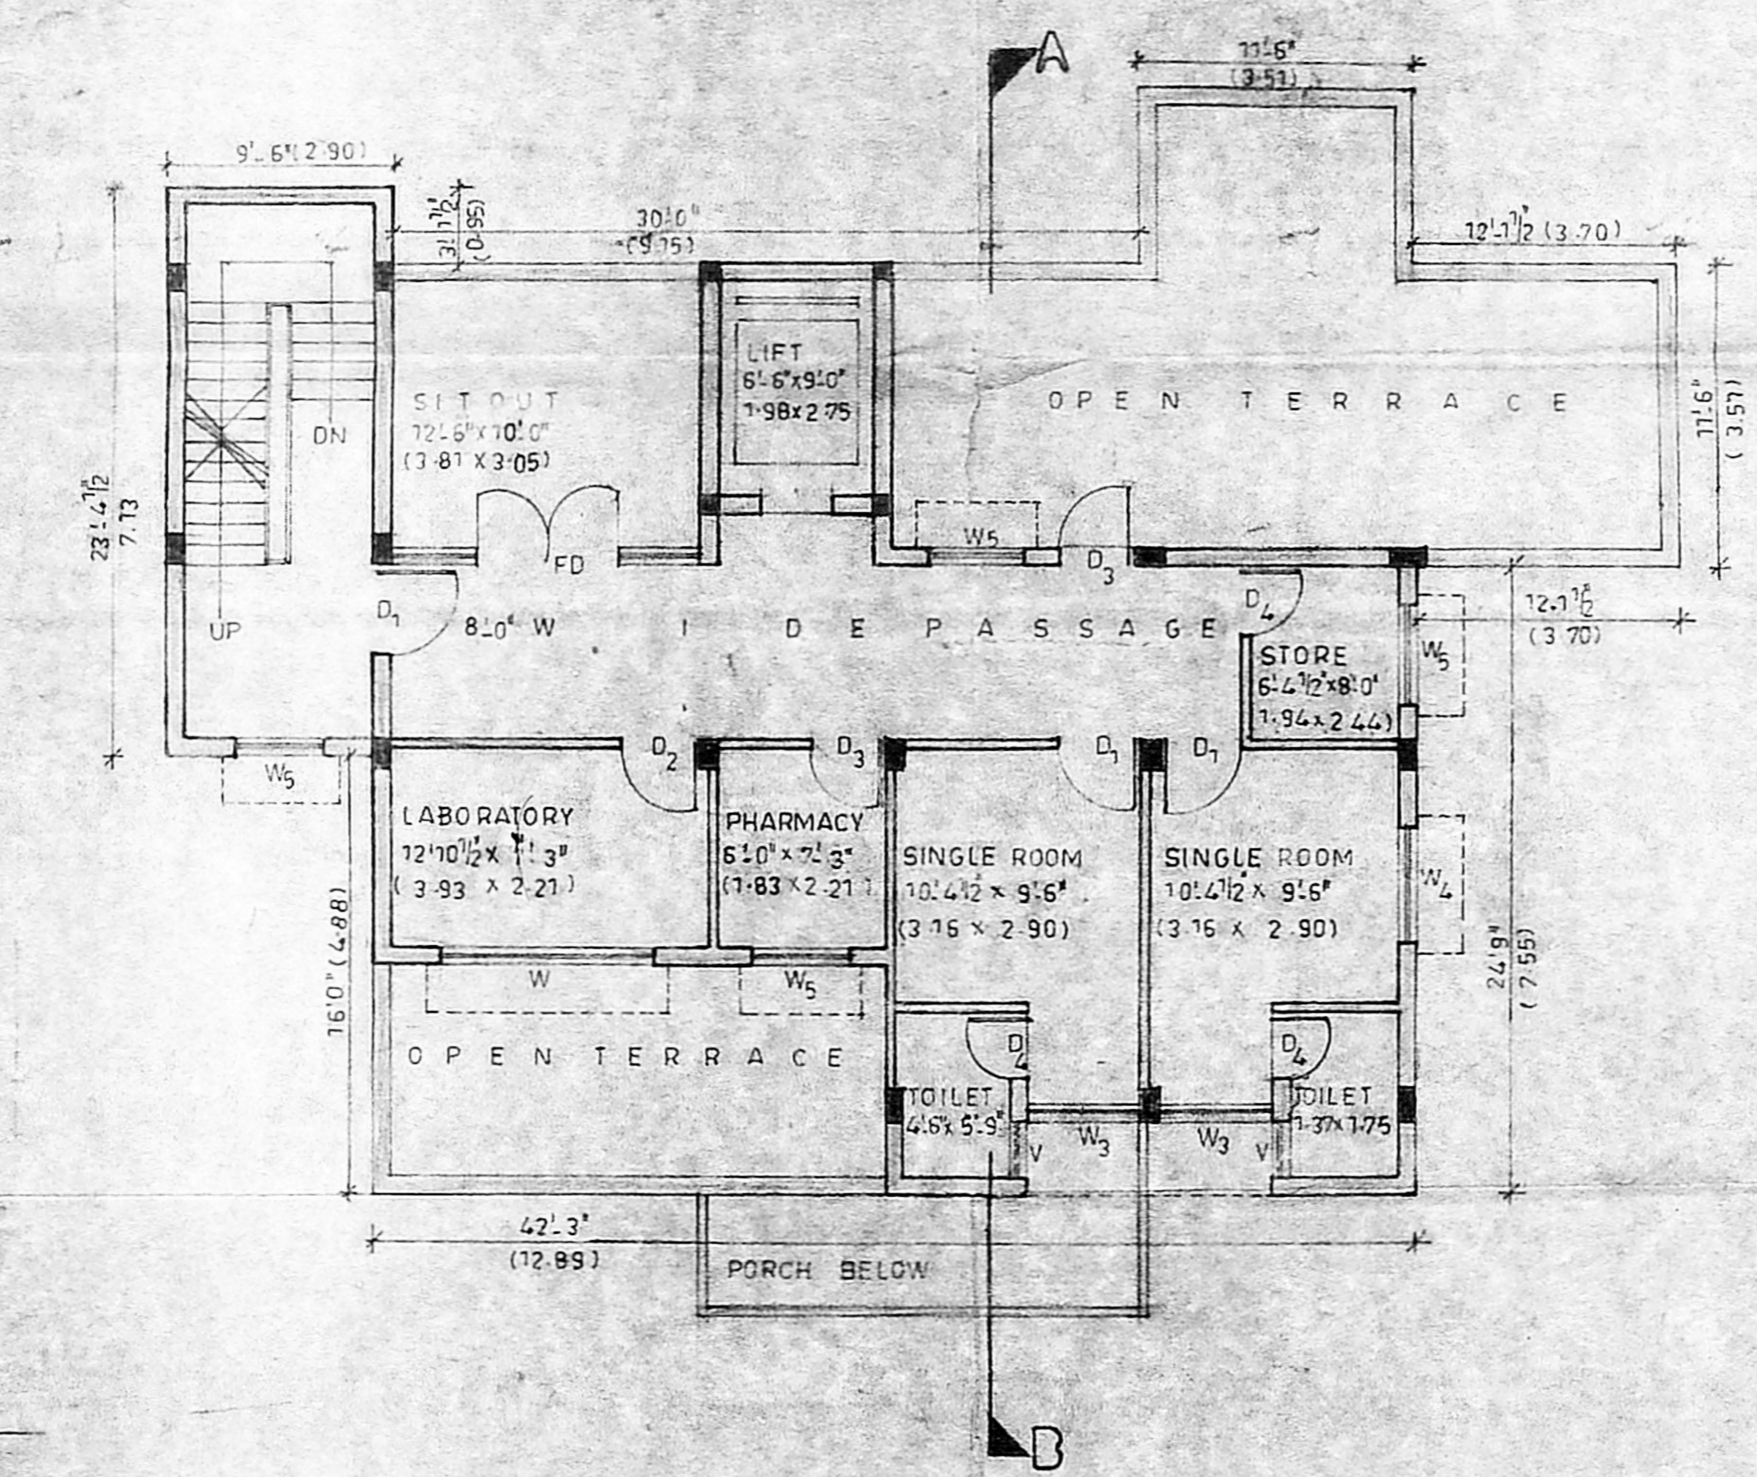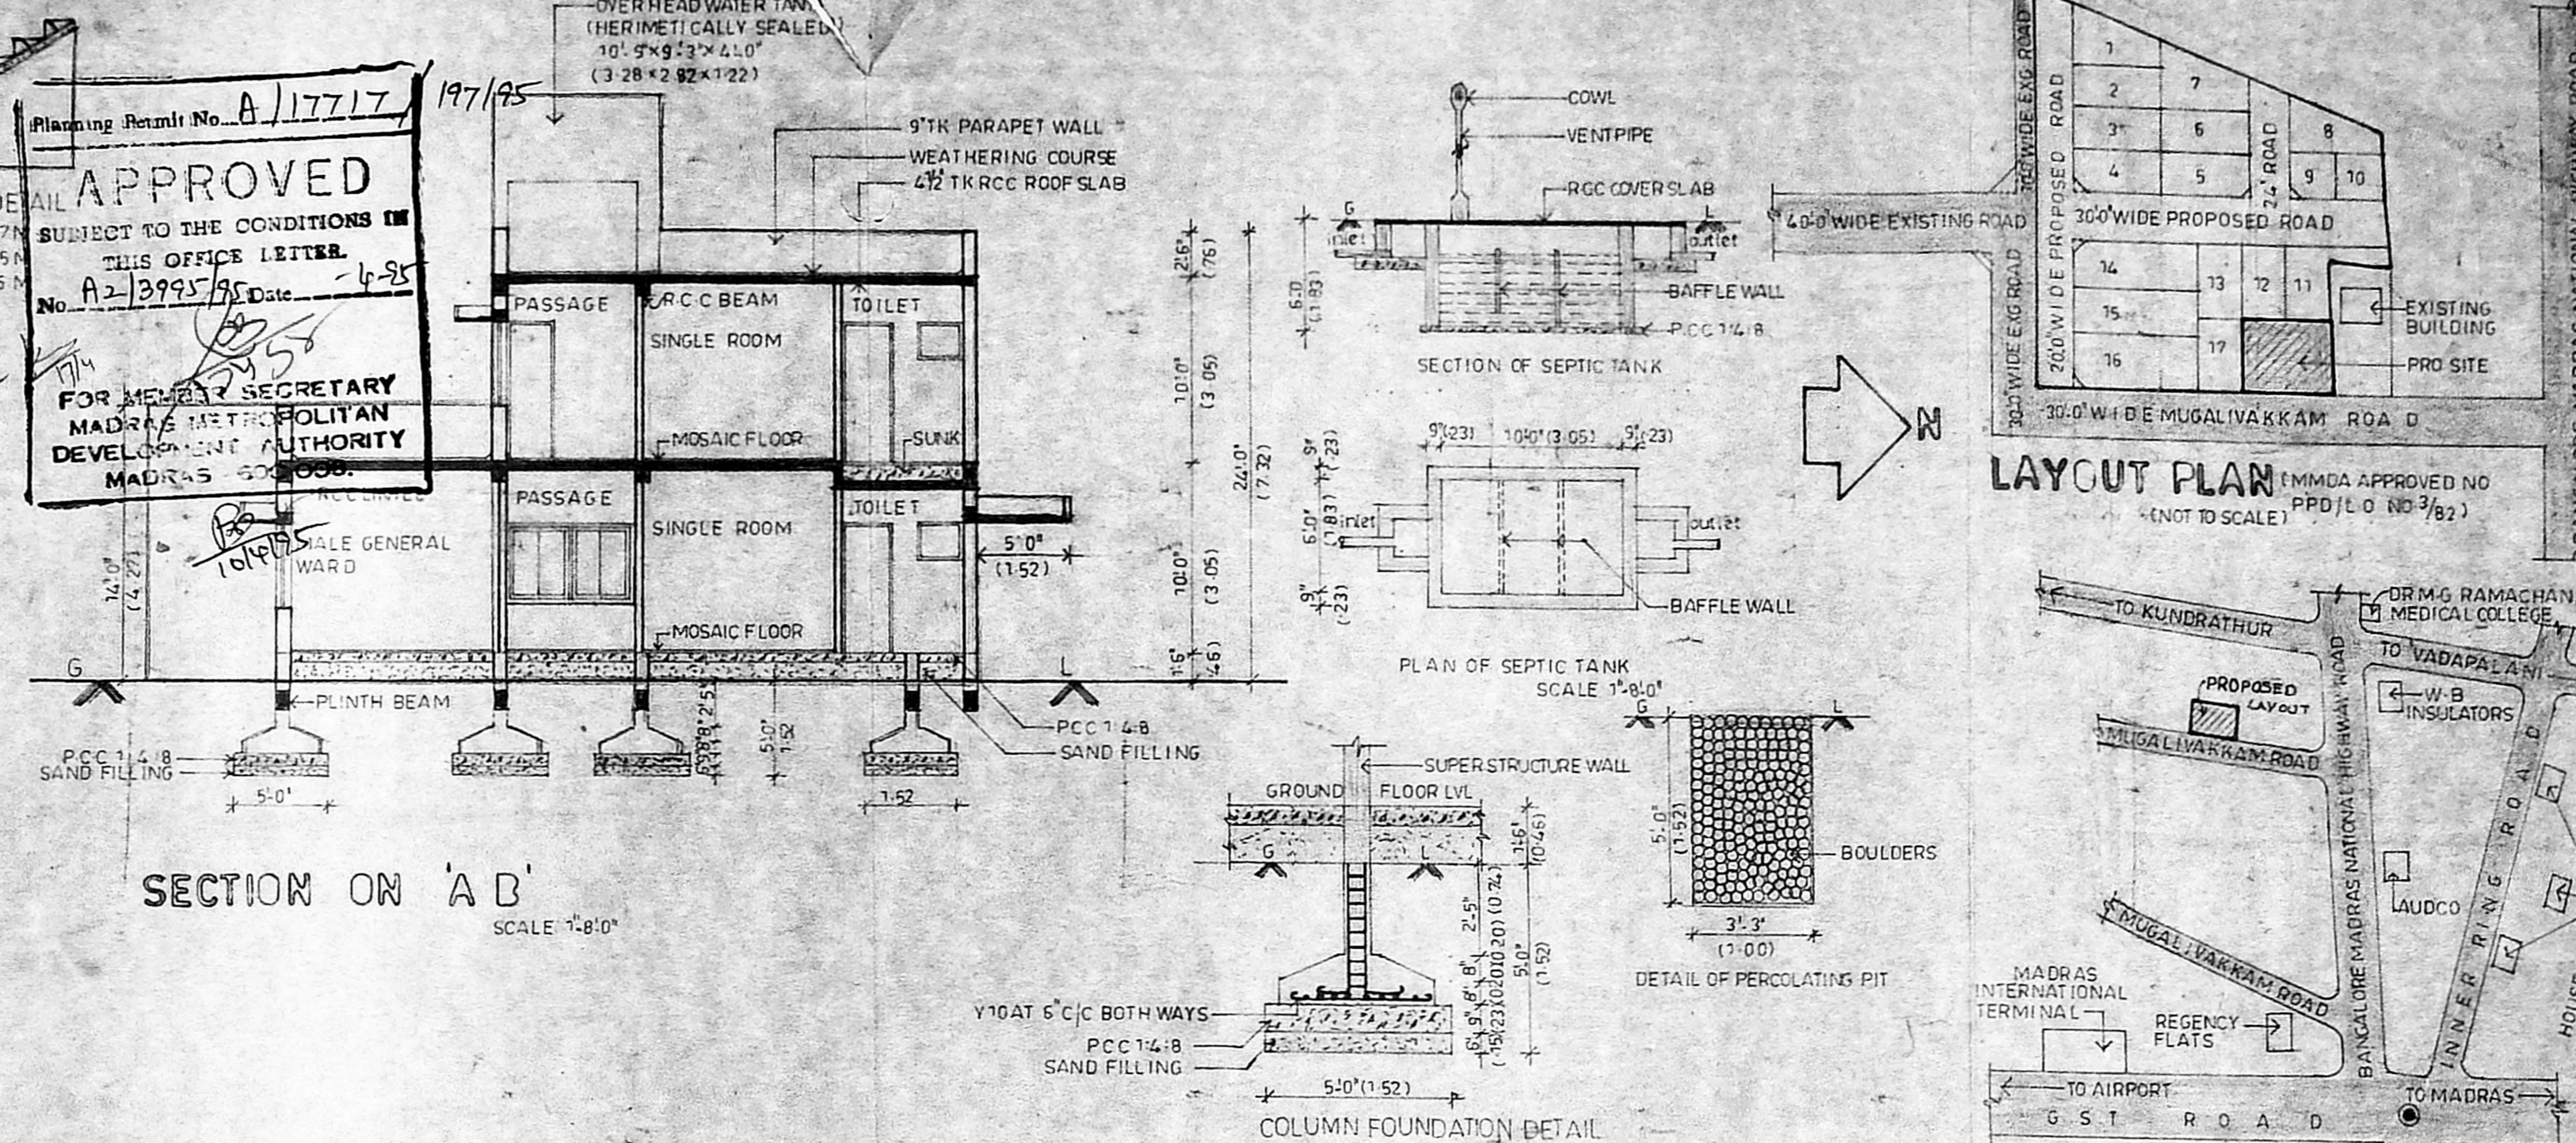

**FIRST FLOOR PLAN**  
SCALE 1/80'

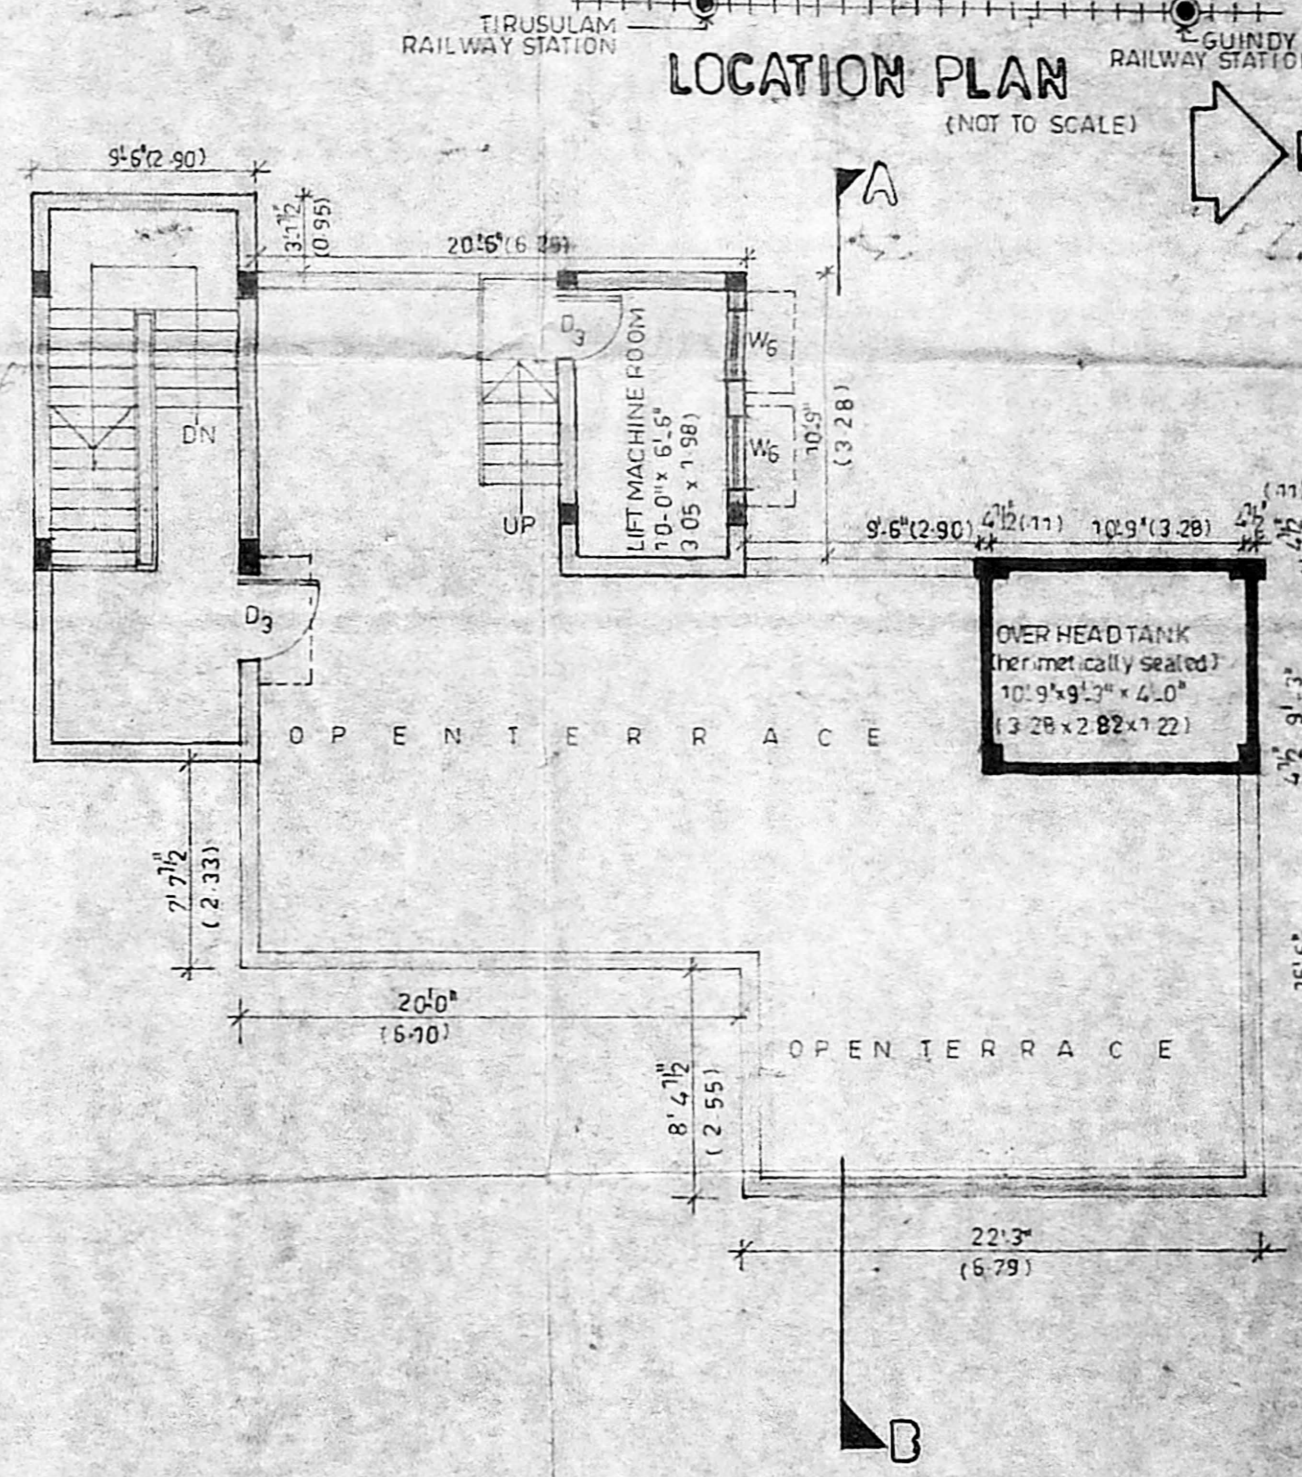

**TERRACE FLOOR PLAN**  
SCALE 1/80'

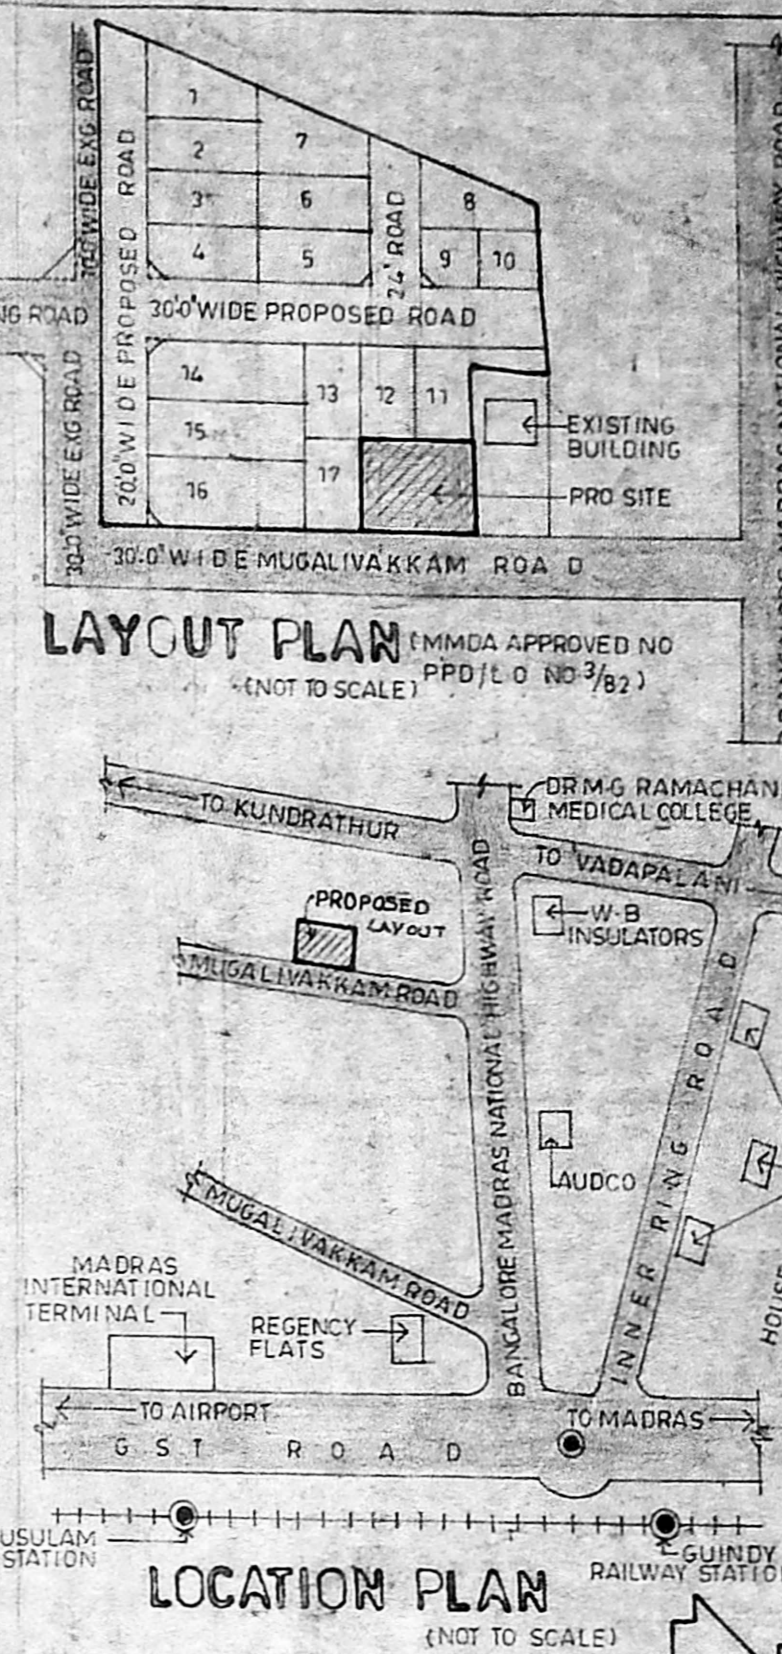

**LOCATION PLAN**  
(NOT TO SCALE)

**SCHEDULE OF JOINERY**

ITEM	SIZE IN FT IN	SIZE IN M	QTY	REMARKS
D1W	6'-0" x 7'-0"	1.83 x 2.14	1	T.W. DOOR WINDOW
D1	3'-6" x 7'-0"	1.07 x 2.14	8	
D2	3'-3" x 7'-0"	0.99 x 2.14	3	
D3	3'-0" x 7'-0"	0.91 x 2.14	4	
D4	2'-9" x 7'-0"	0.84 x 2.14	8	
D5	2'-5" x 7'-0"	0.76 x 2.14	1	
FD	7'-0" x 7'-0"	2.14 x 2.14	1	FRENCH DOOR
W1	9'-0" x 4'-6"	2.75 x 1.37	1	T.W. WINDOW
W2	7'-0" x 4'-6"	2.14 x 1.37	1	
W3	6'-0" x 4'-6"	1.83 x 1.37	2	
W4	4'-9" x 4'-6"	1.45 x 1.37	4	
W5	4'-8" x 4'-6"	1.37 x 1.37	5	
W6	4'-0" x 4'-6"	1.22 x 1.37	8	
W7	3'-0" x 4'-6"	0.91 x 1.37	2	
V1	2'-0" x 2'-0"	0.61 x 0.61	7	T.W. VENTILATOR
V2	1'-6" x 2'-0"	0.46 x 0.61	1	

**AREA STATEMENT**

DESCRIPTION	AREA (SQ. FT)	AREA (SQ. M)
PLOT EXTENT (PLOT NO 18 & 19)	5202	483.79
GROUND FLOOR AREA	1929.59	179.45
FIRST FLOOR AREA	1277.60	118.82
TOTAL BUILT UP AREA	3207.19	298.27
PLOT COVERAGE	37.05%	

**COLOUR INDEX**

[Symbol]	PROPOSED	[Symbol]	ROAD
[Symbol]	BOUNDARY		

*Vivekanandan*  
VIVEKANANDAN  
M. Arch (U.S.A.) & M.C.A.I.  
Registered Architect CA/31/3168  
Licensed Surveyor RA/85/78

SIGNATURE OF OWNER \_\_\_\_\_ SIGNATURE OF LICENSED SURVEYOR \_\_\_\_\_

**PLAN SHOWING THE PROPOSED CONSTRUCTION OF A NURSING HOME IN S.NO. 45/6 (MMDA APPROVED NO PPD/L.O NO 3/82) AT PLOT NO. 18 & 19, VINAYAKAPURAM V.NO: 55, MUGALIVAKKAM VILLAGE, KUNDRATHUR PANCHAYAT UNION SRIPERUMBUDUR TALUK CHENGLEPET M.G.R. DISTRICT FOR DR.R SRIDARAM.**