
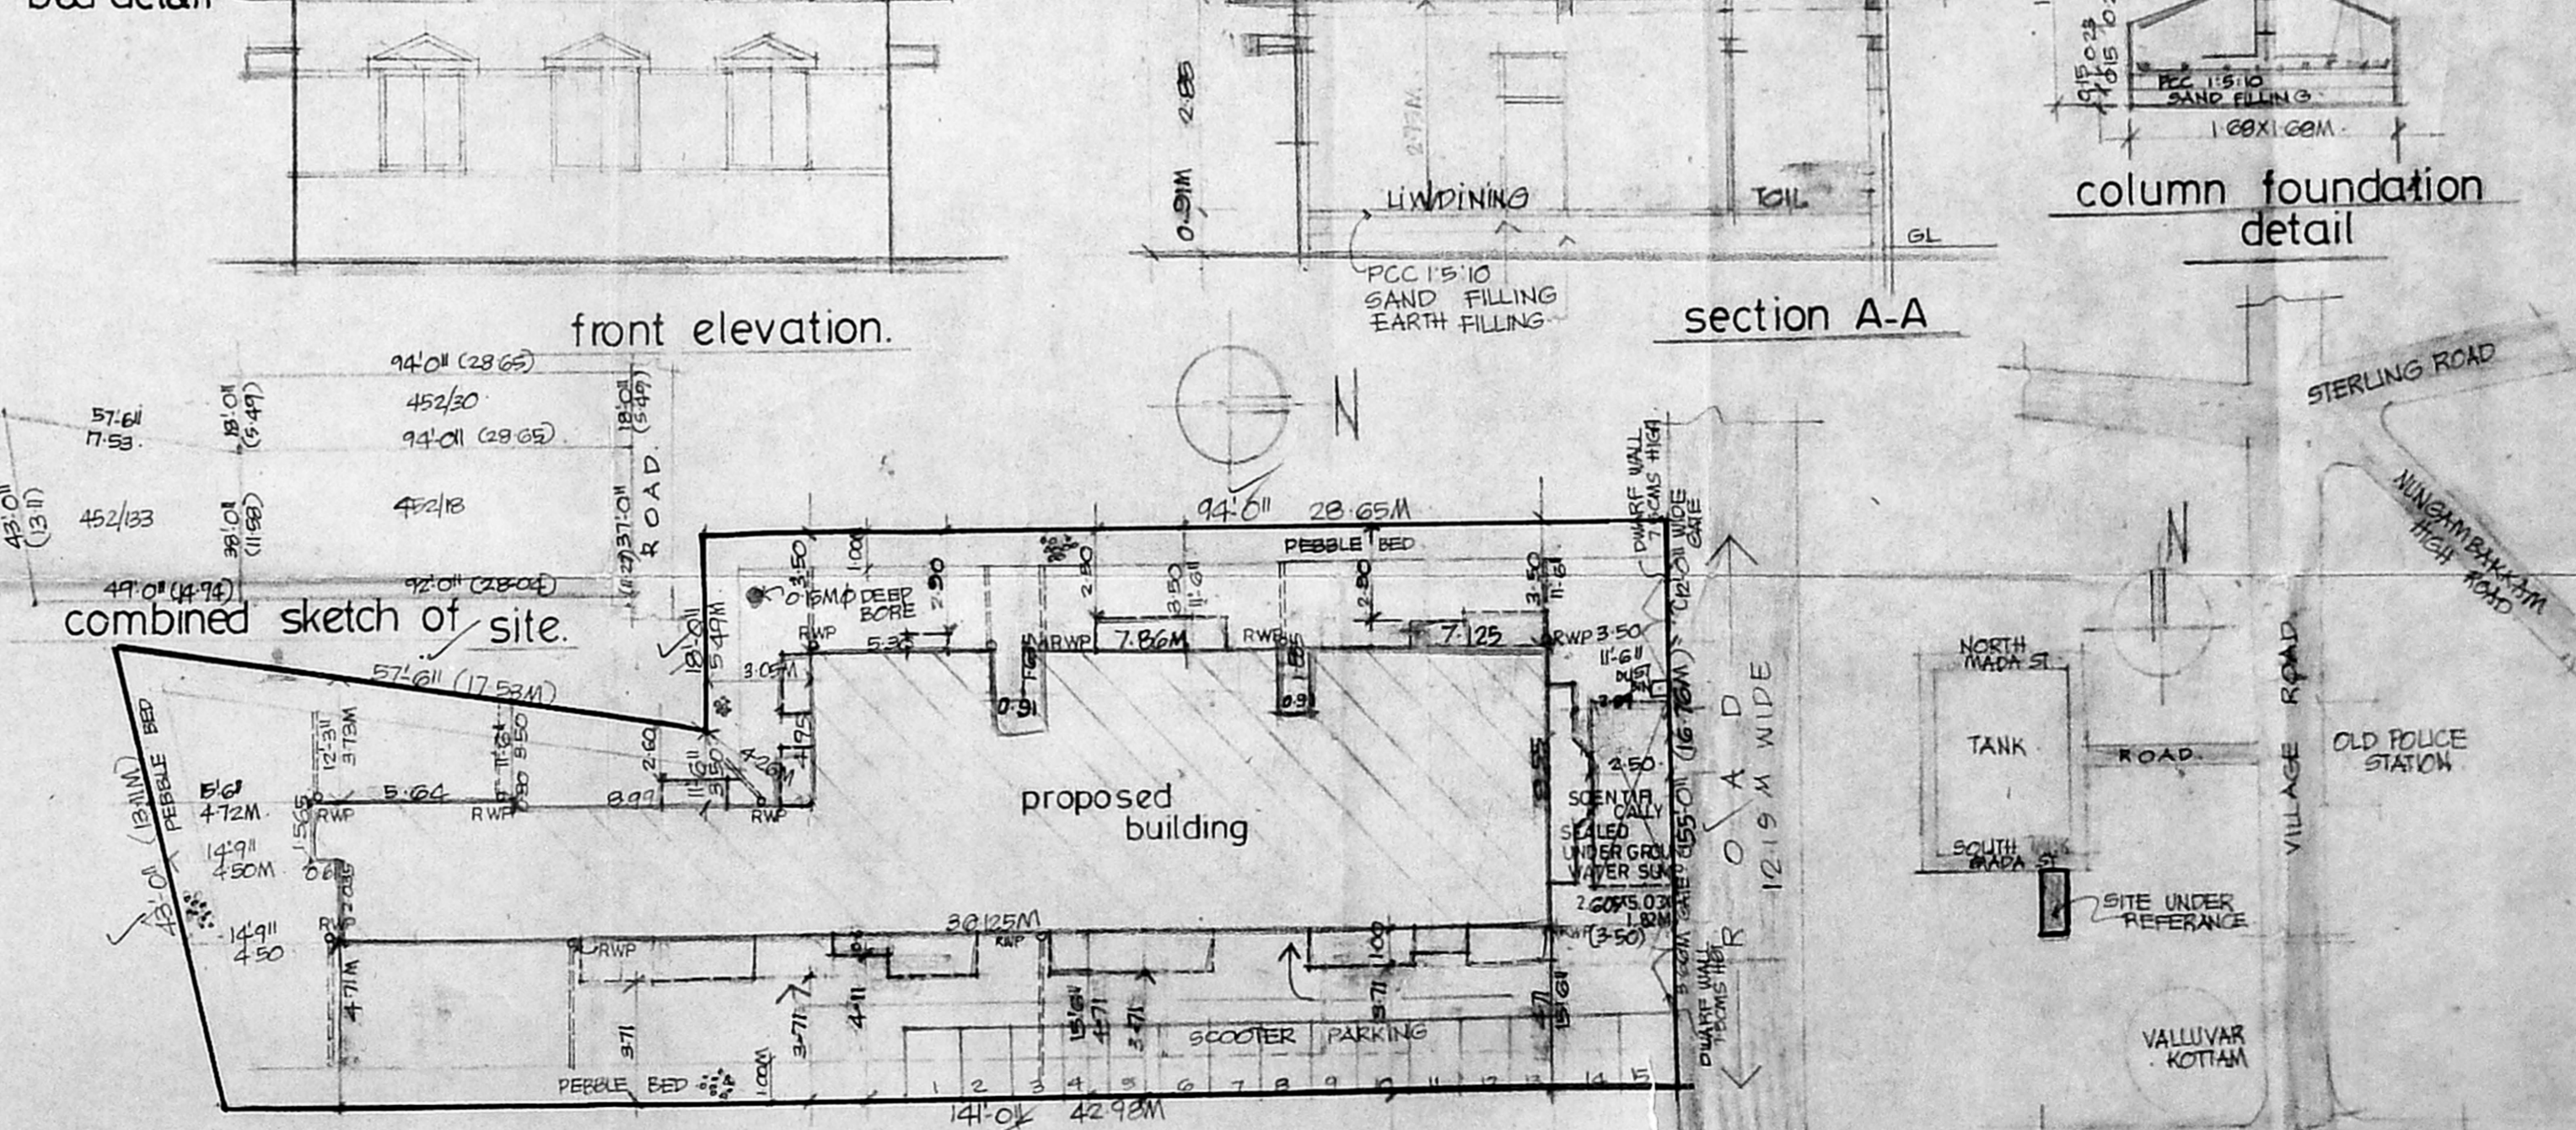
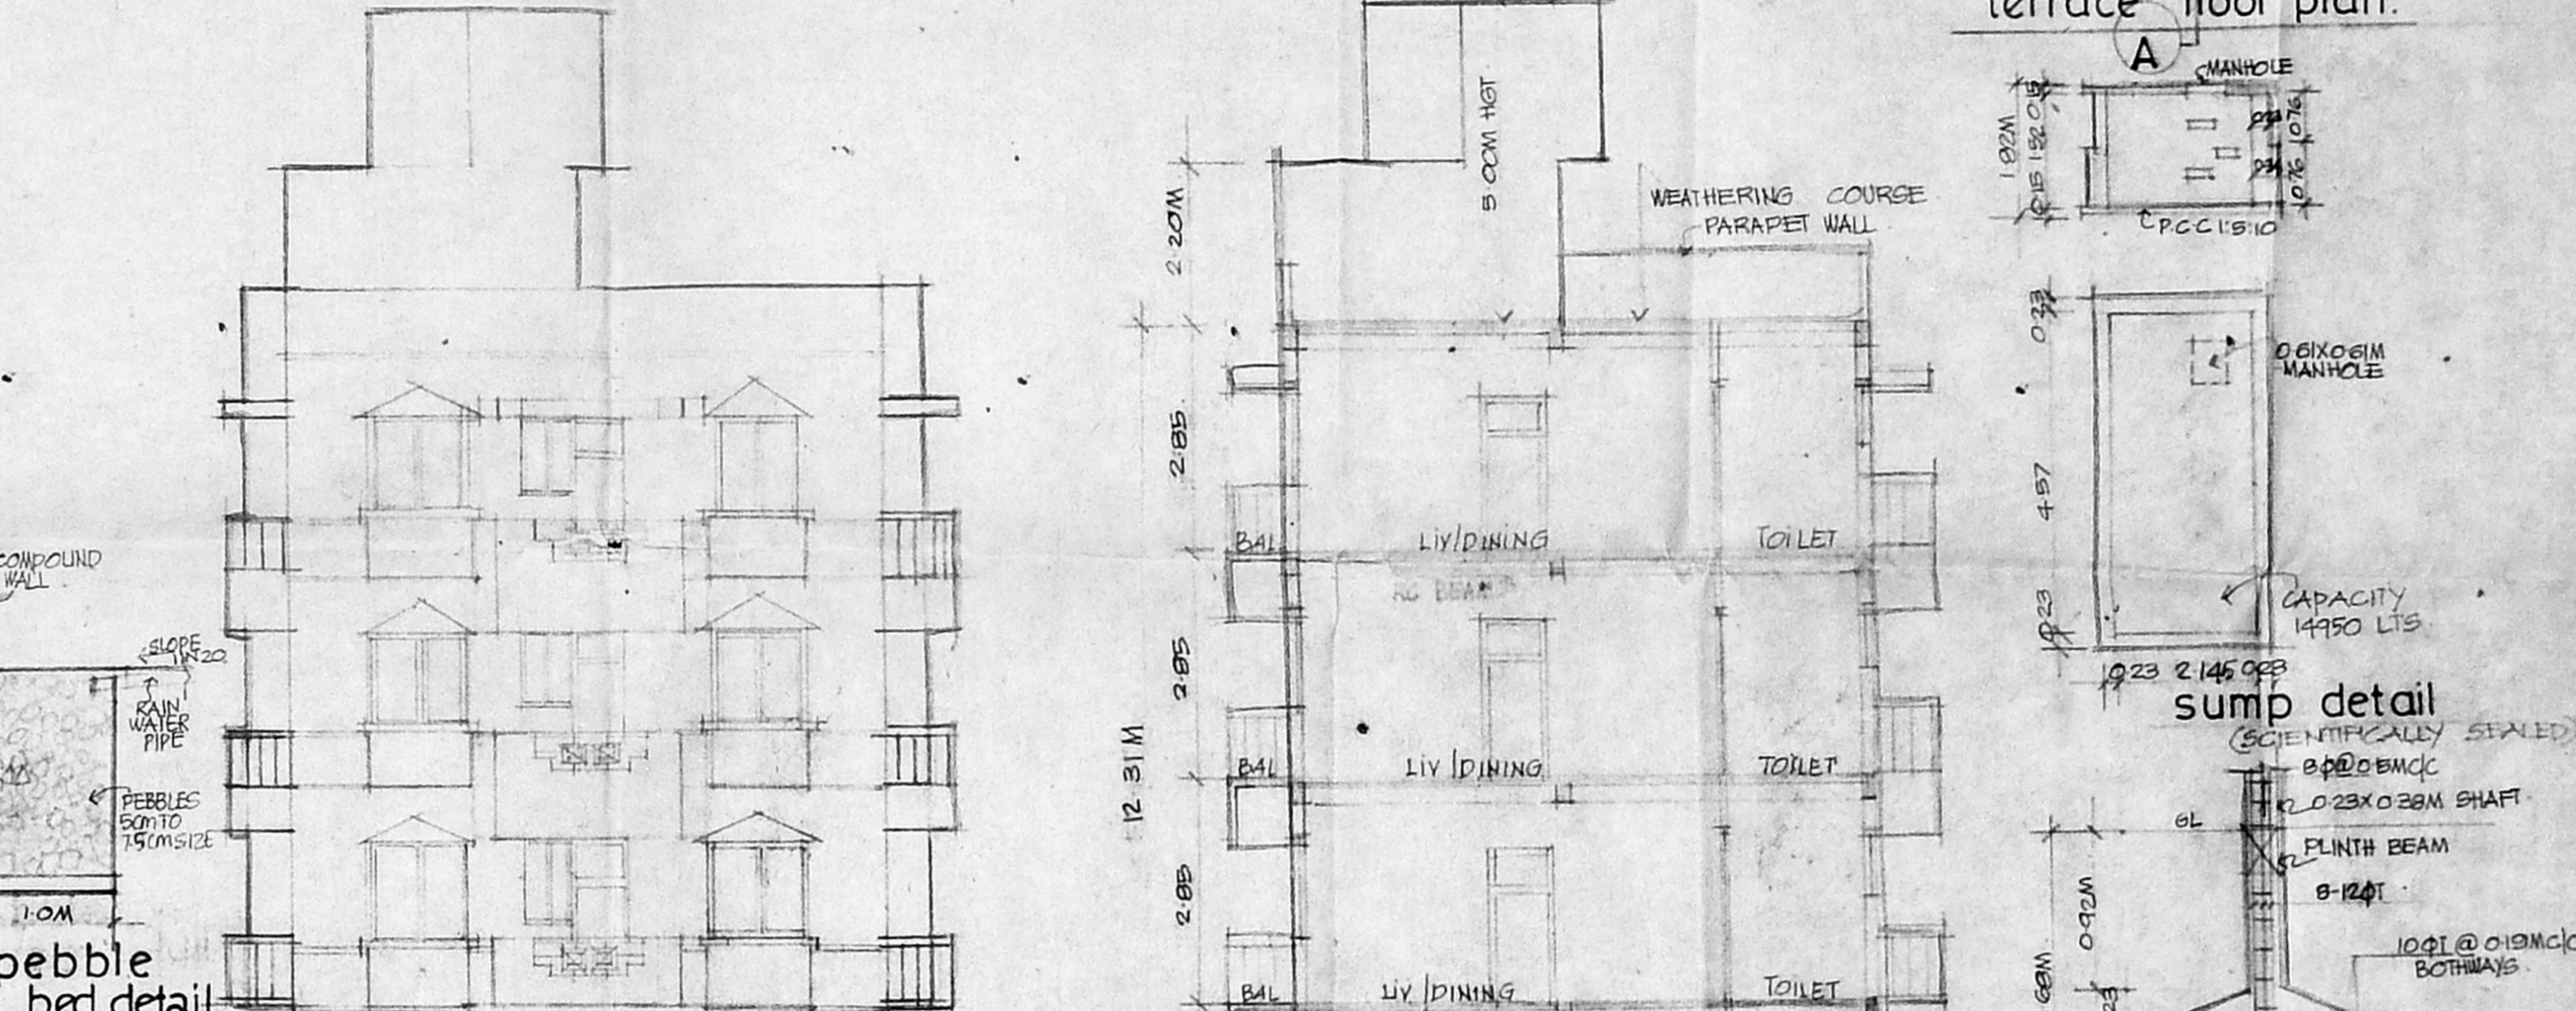
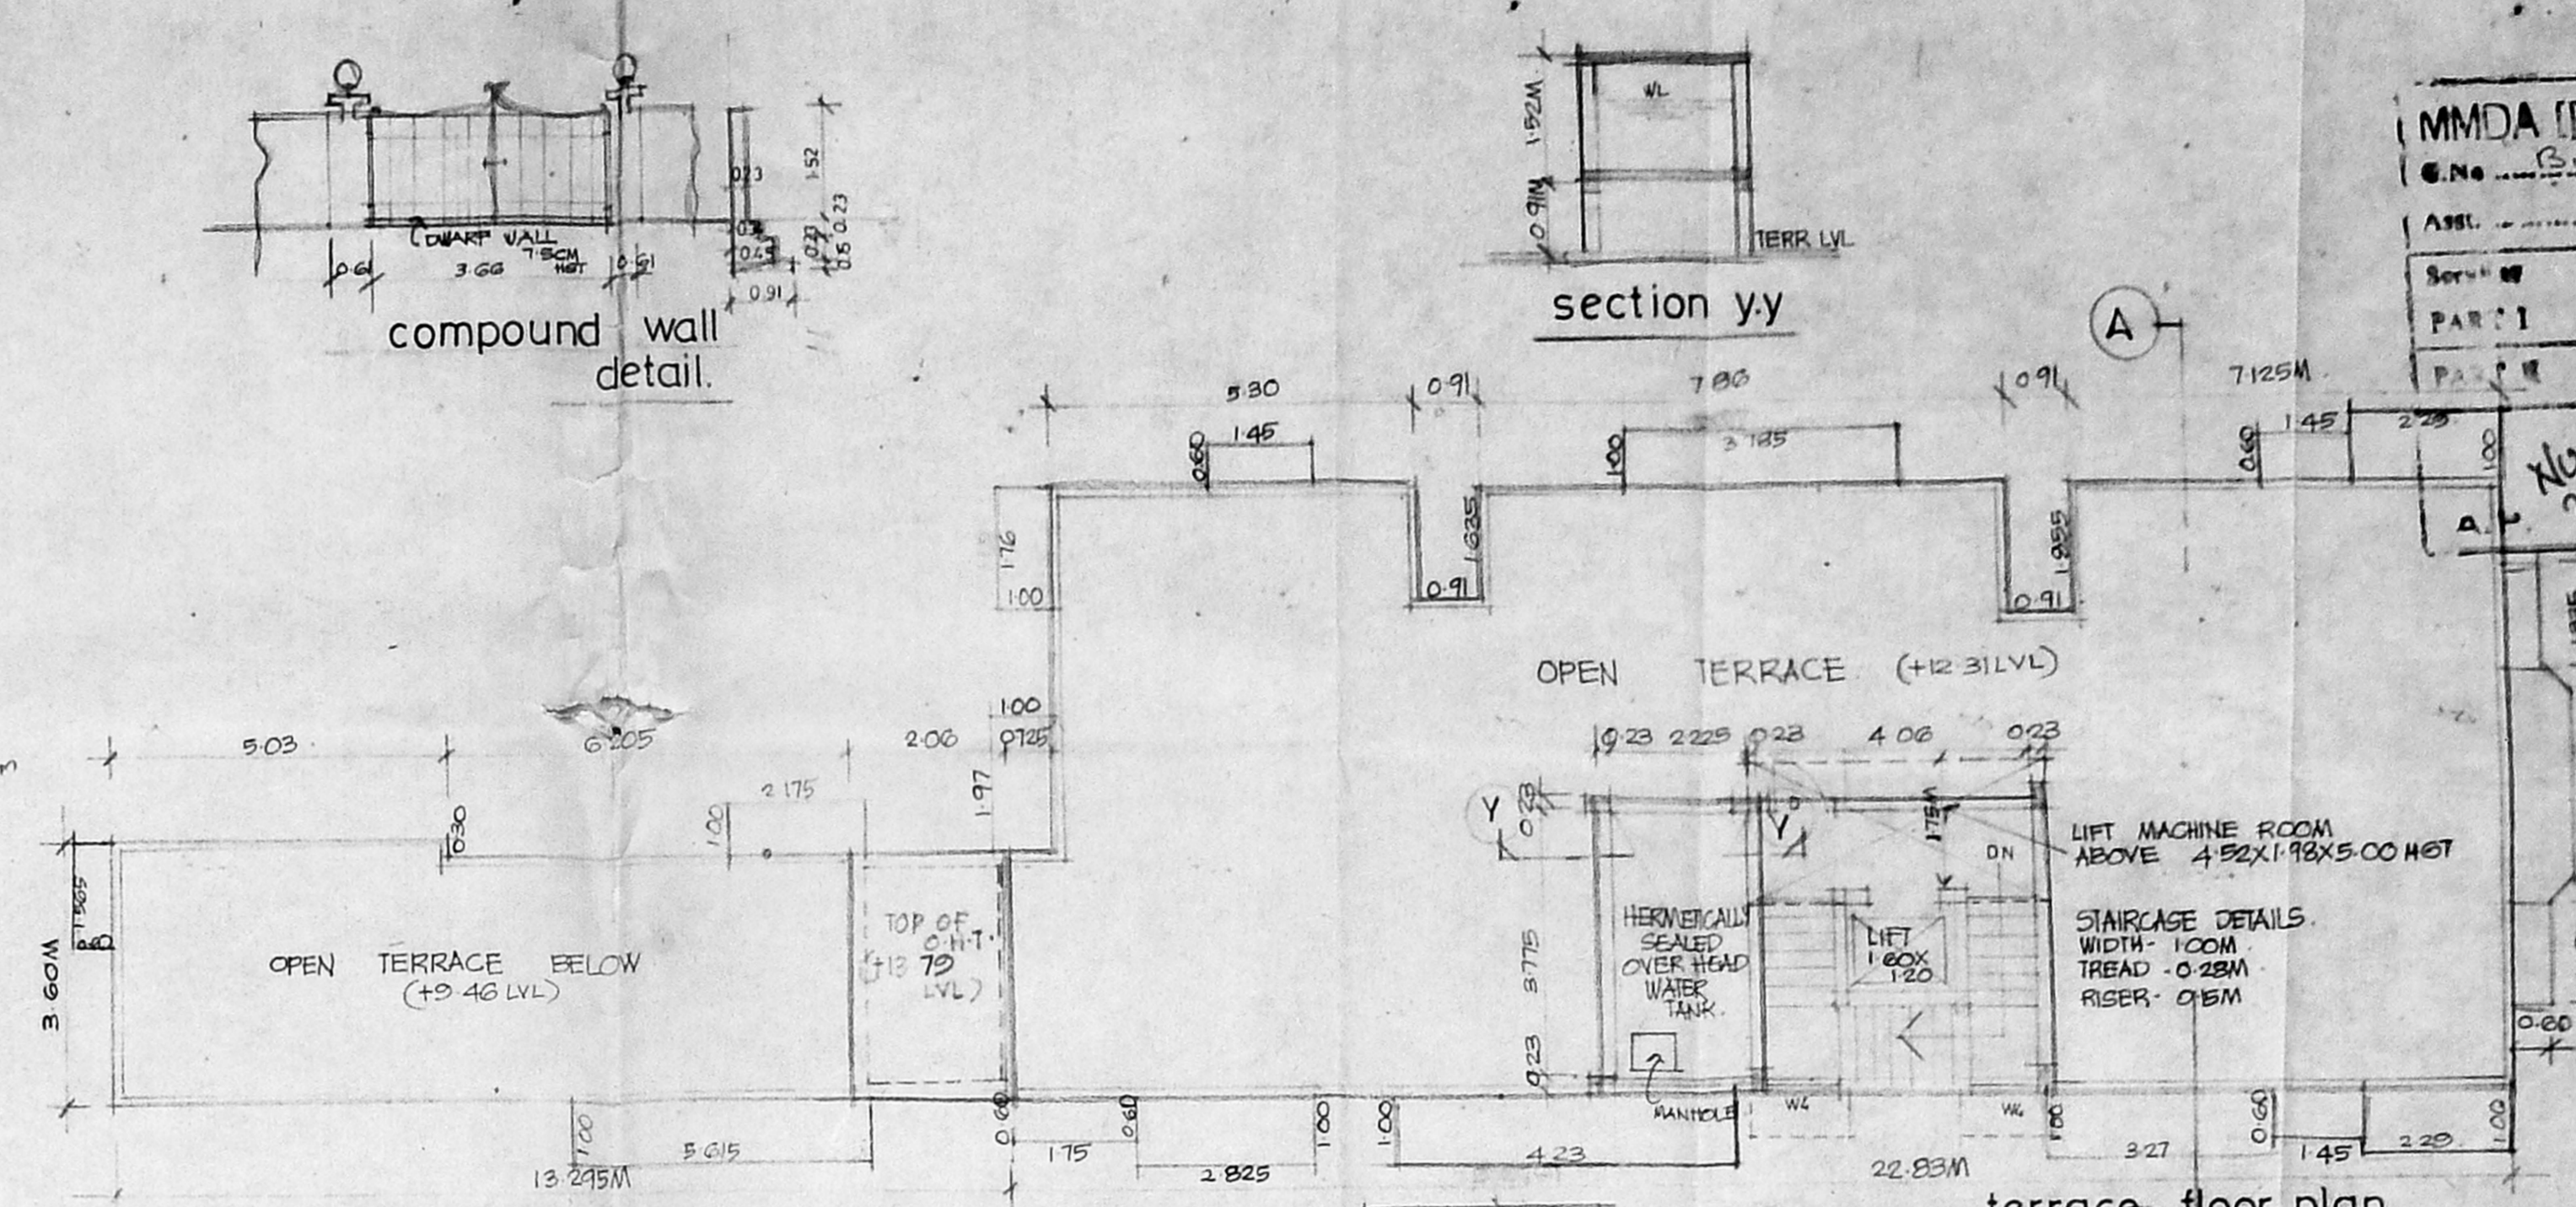
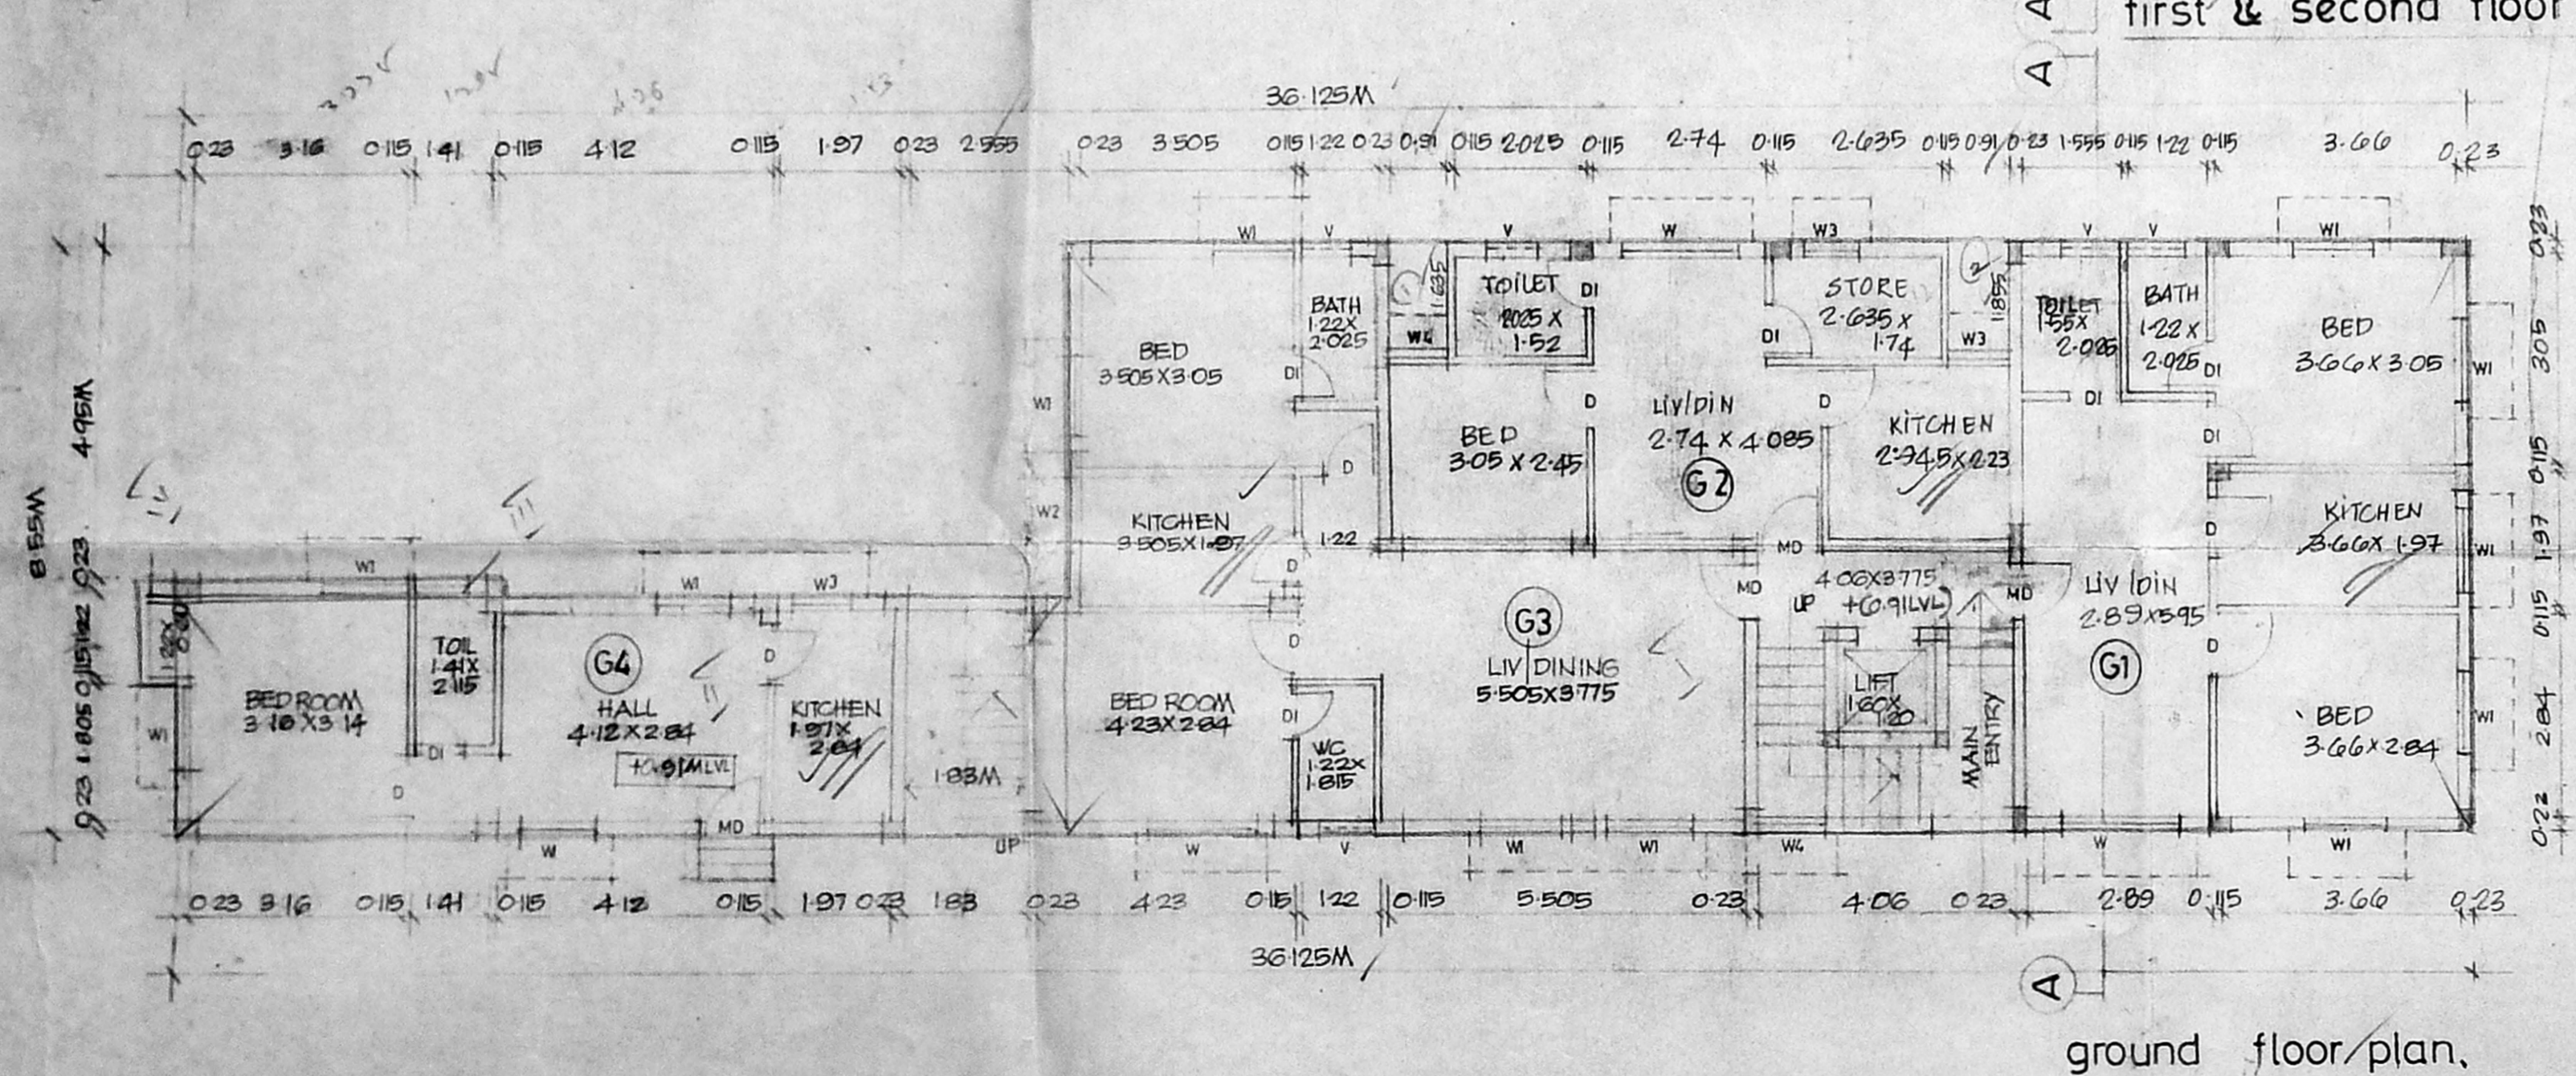
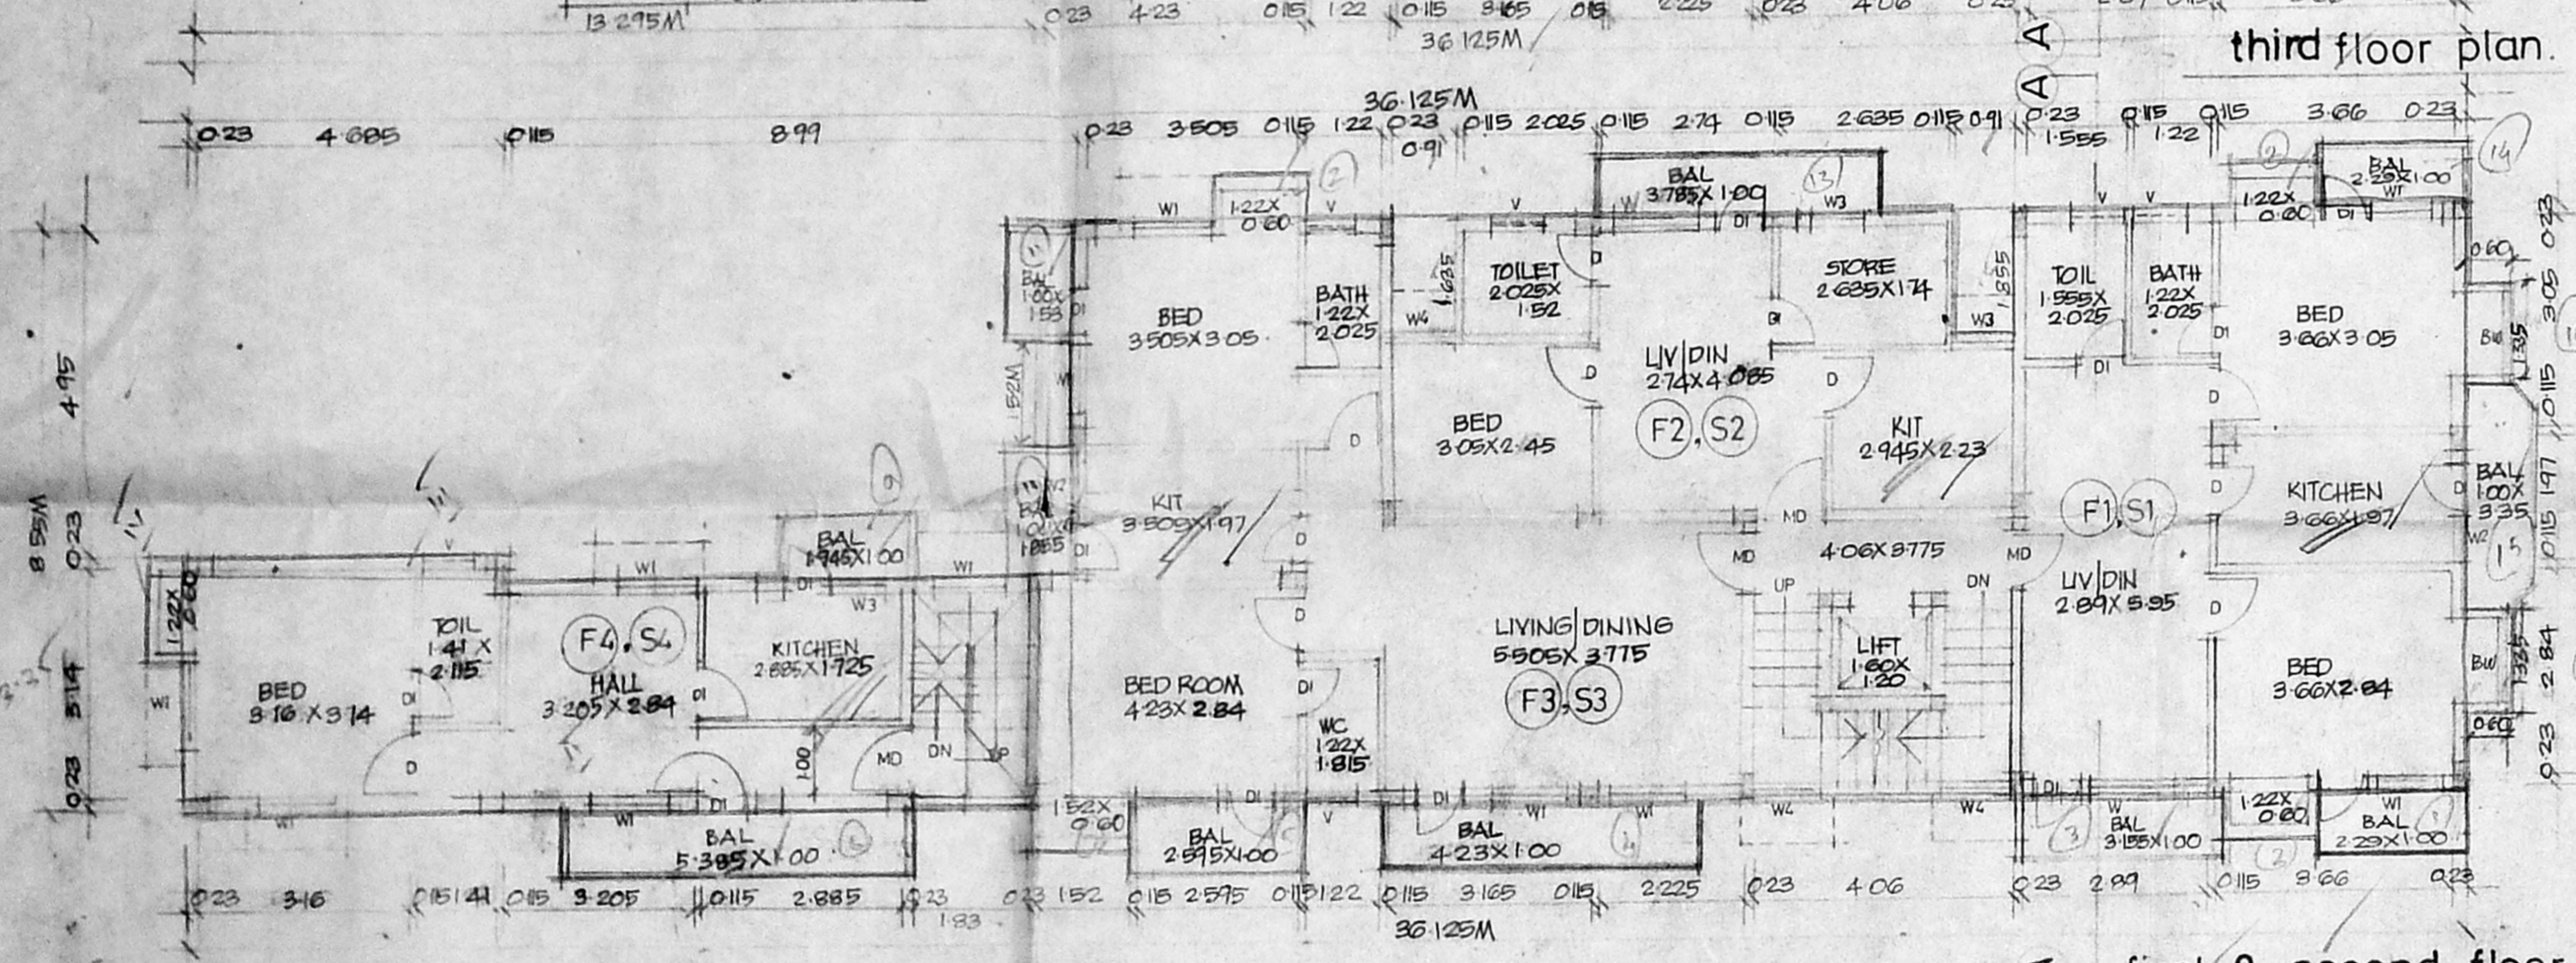


Revised Plan
 No. 134/23/95
PROPOSED RESIDENTIAL
MMDA (B)/P/R/NG IN DOOR NO. 4 & 5
SOUTH MADA STREET,
MUNGAMBAKKAM,
MADRAS 600034.
 R.S NOS 452/18, 452/133
 452/30. BLOCK NO. 28,
 DIV NO. 108

Planning Permit No. 134/23/95
APPROVED
 SUBJECT TO THE CONDITIONS IN
 THIS OFFICE LETTER.
 Date: 21.12.95

FOR MEMBER SECRETARY
 MADRAS METROPOLITAN
 DEVELOPMENT AUTHORITY,
 MADRAS-600 008.

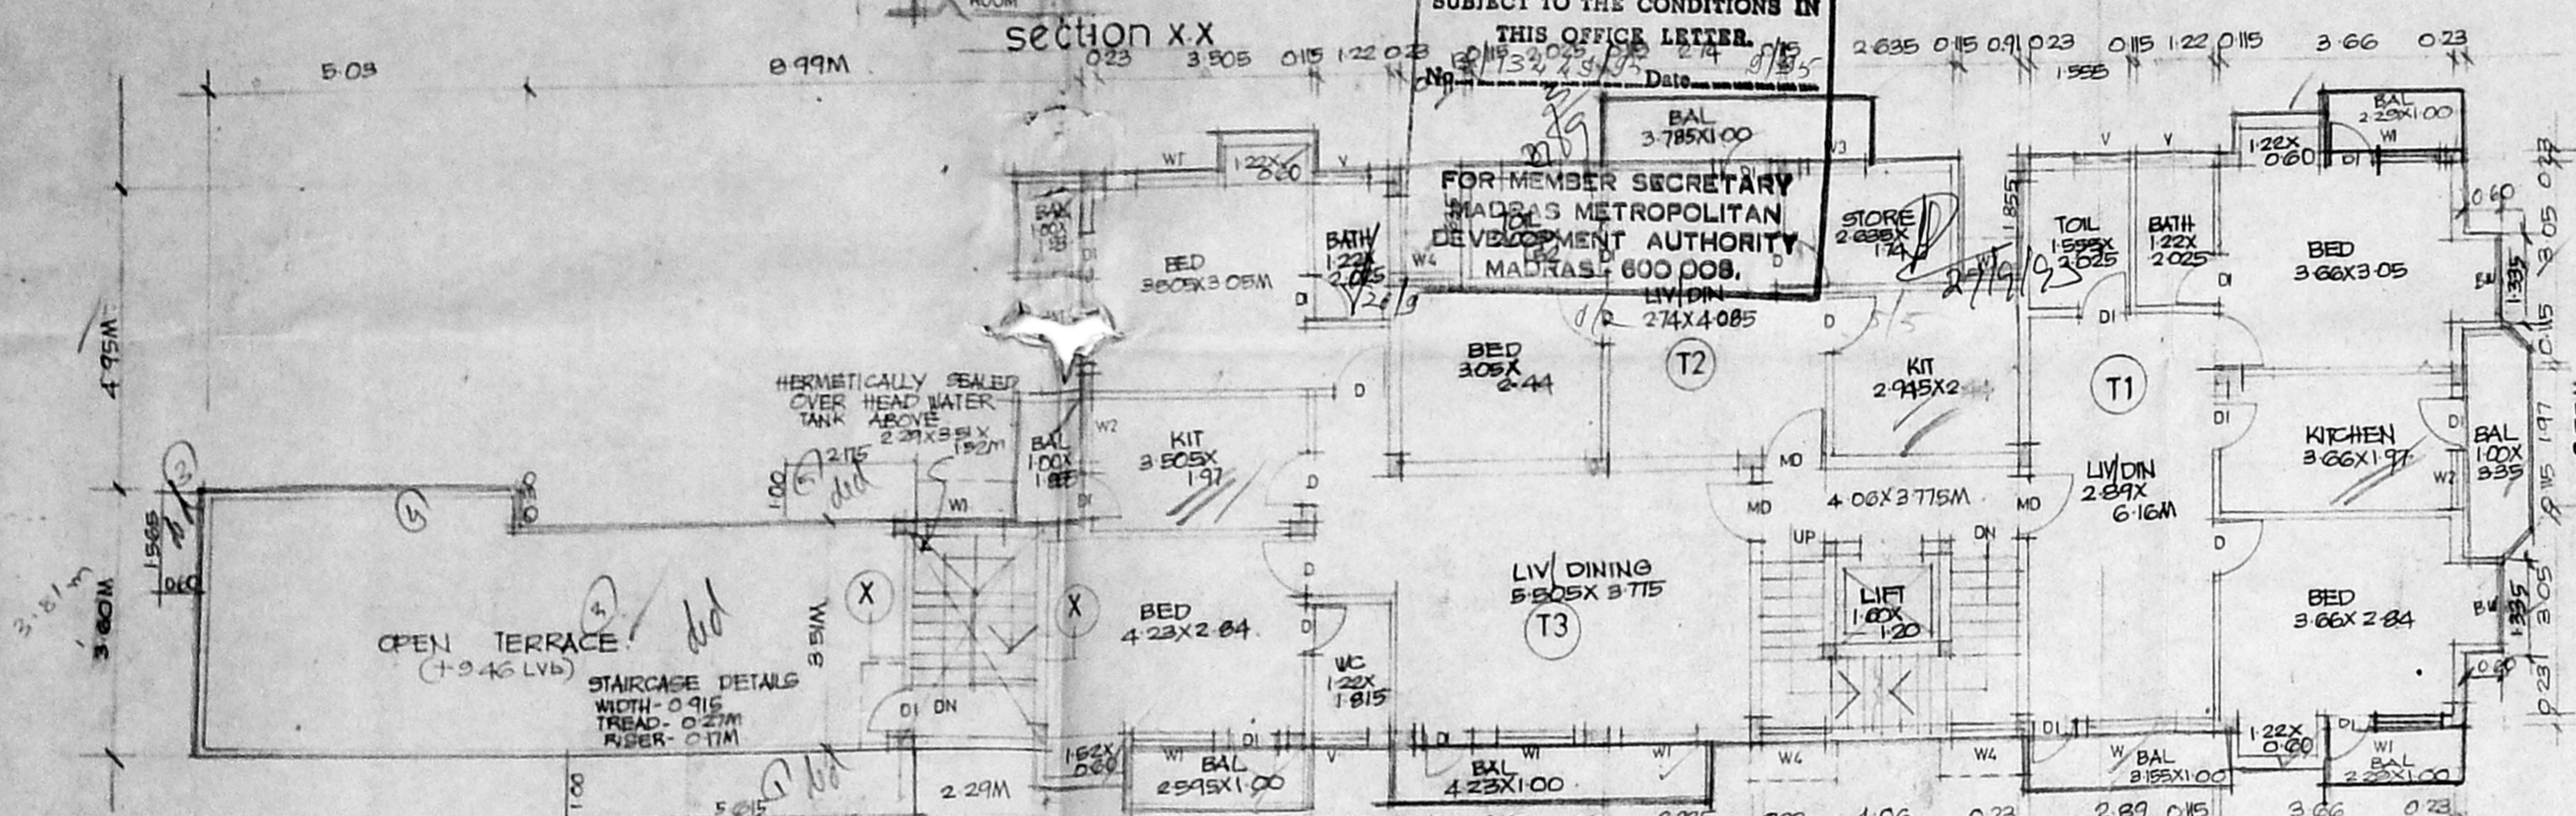

ALL DIMENSIONS ARE IN MTS
 SCALE 1:100
 DATE 23.07.94

LEGEND:
 MD - MAIN DOOR - 1.00 X 2.13M
 D - DOOR - 0.91 X 2.13M
 D1 - DOOR - 0.76 X 2.13M
 W1 - WINDOW - 1.83 X 1.36
 W2 - WINDOW - 1.72 X 1.36
 W3 - WINDOW - 0.83 X 1.08
 W4 - WINDOW - 0.91 X 1.08
 W5 - WINDOW - 0.91 X 1.52
 BW - BAL WINDOW - 1.22 X 1.36M
 V - VENTILATOR - 0.91 X 0.61M
 W6 - WINDOW - 0.91 X 1.61M

AREA STATEMENT

GROUND FLOOR AREA.
 FLAT G1: 80.25 sqm
 FLAT G2: 37.16 sqm common area - 17.67
 FLAT G3: 72.84 sqm common area - 6.80
 FLAT G4: 38.30 sqm
 TOTAL = 234.53 sqm

FIRST FLOOR & SECOND FLOOR AREA.
 FLAT F1, S1 74.63 sqm common
 FLAT F2, S2 40.94 sqm area - 17.67
 FLAT F3, S3 86.85 sqm
 FLAT F4, S4 42.82 sqm common area - 6.80
 TOTAL = 245.27 sqm

THIRD FLOOR AREA:
 FLAT T1 74.63 sqm
 FLAT T2 40.94 sqm
 FLAT T3 86.85 sqm
 common area: 17.67 sqm
 TOTAL = 240.15 sqm

TOTAL BUILT UP AREA = 480.23 sqm

PLOT AREA: 7335.05 sqft or 681.42 sqm
 F.S.I. 1.47 times.
 PLOT COVERAGE: 40.25%

1. Nanduranga
 2. N. Nanduranga
 3. Nanduranga (PA HOLDER TO KOTTIGARA ROAD & BANANATHA PALLE)
 4. K. V. Nanduranga (PA HOLDER TO RAVALA & MADHAI)

signature of owner

P. Ravi
 P. Ravi Architects (P) Ltd
 Regd architect
 Interior designer
 Regd valuer

27, Second cross st.,
 Ellabramm colony
 MADRAS - 600 086.
 Tel. - 453759

location plan.
 NOT TO SCALE