



FRONT ELEVATION

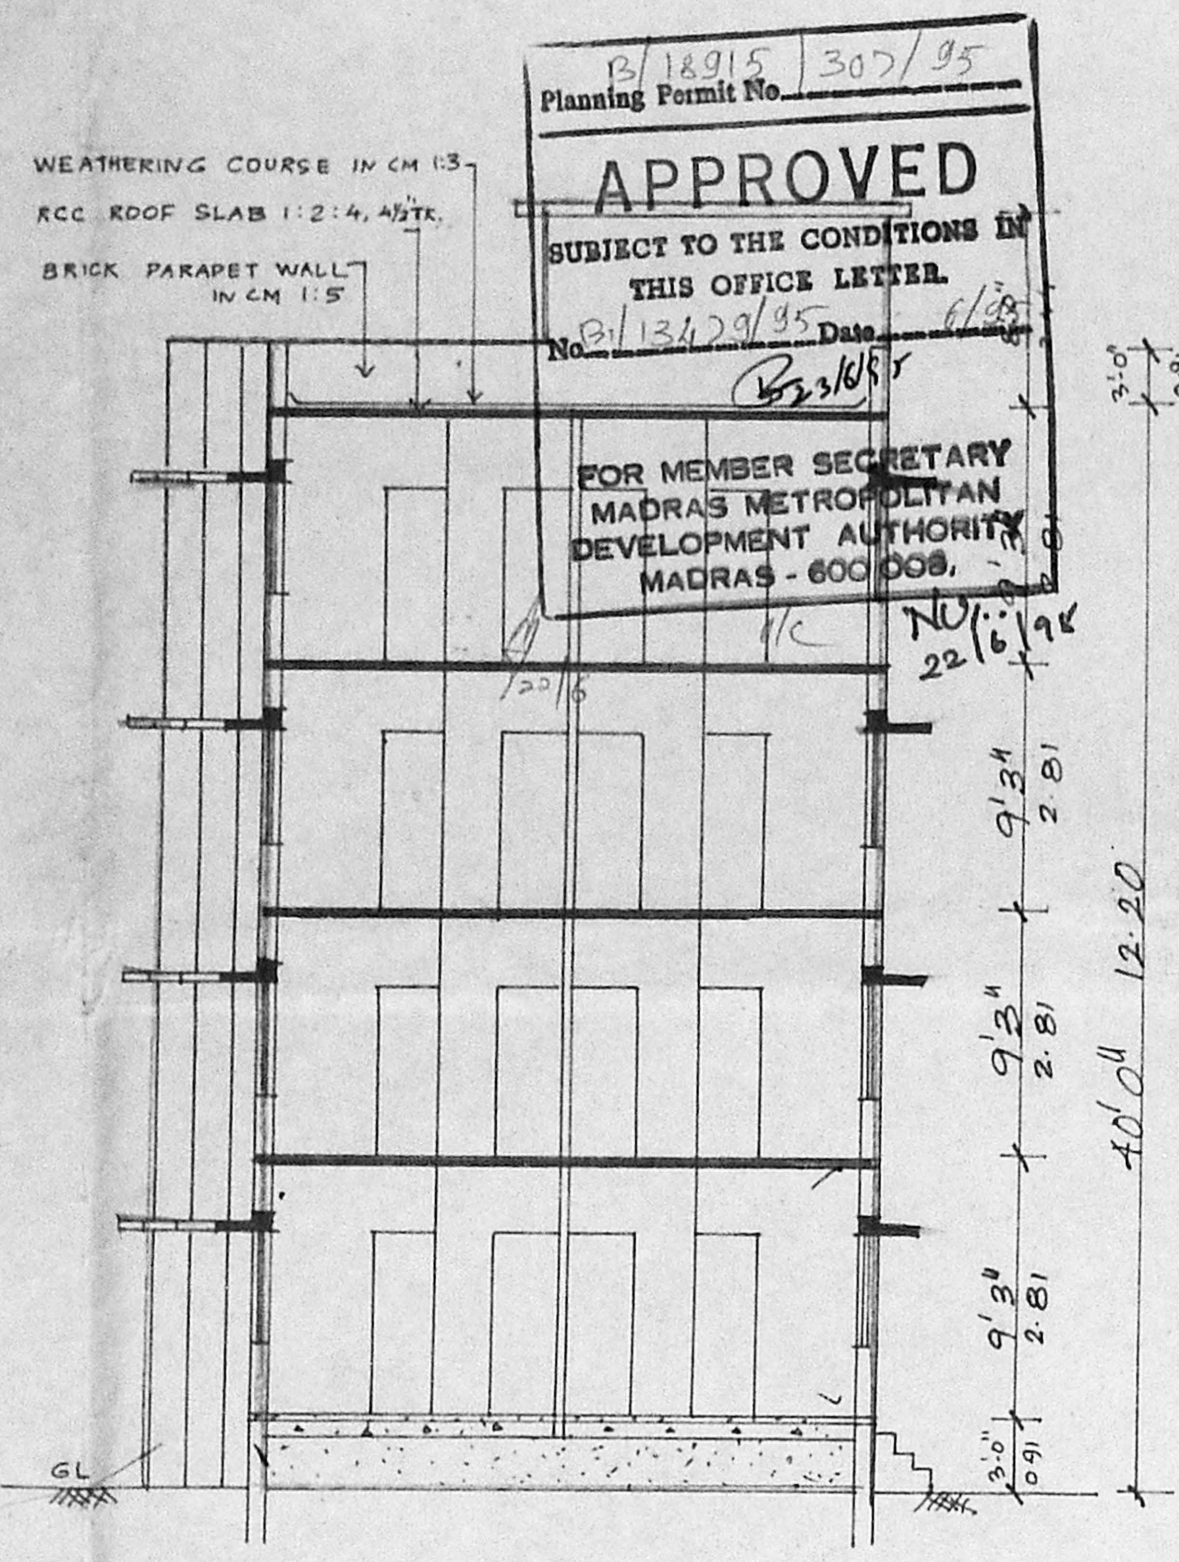


SECTION ON 'AB'


Planning Permit No. B/18915/307/95  
**APPROVED**  
 SUBJECT TO THE CONDITIONS IN THIS OFFICE LETTER.  
 No. B/13429/95 Date: 6/23/95  
 FOR MEMBER SECRETARY  
 MADRAS METROPOLITAN  
 DEVELOPMENT AUTHORITY  
 MADRAS - 600 008.

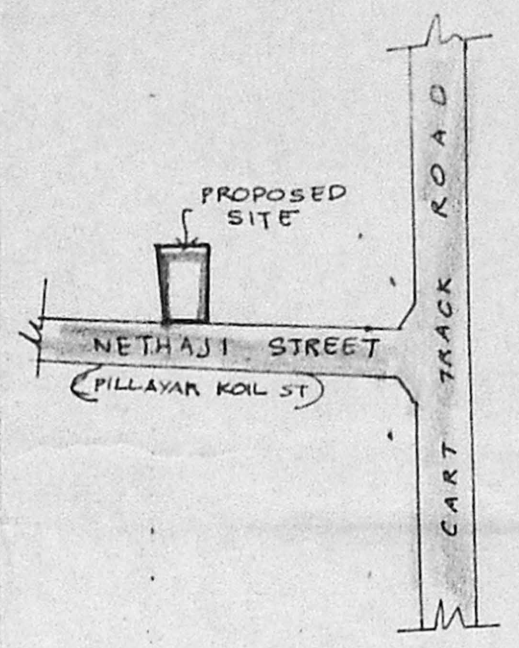


KEY PLAN  
 NOT TO SCALE

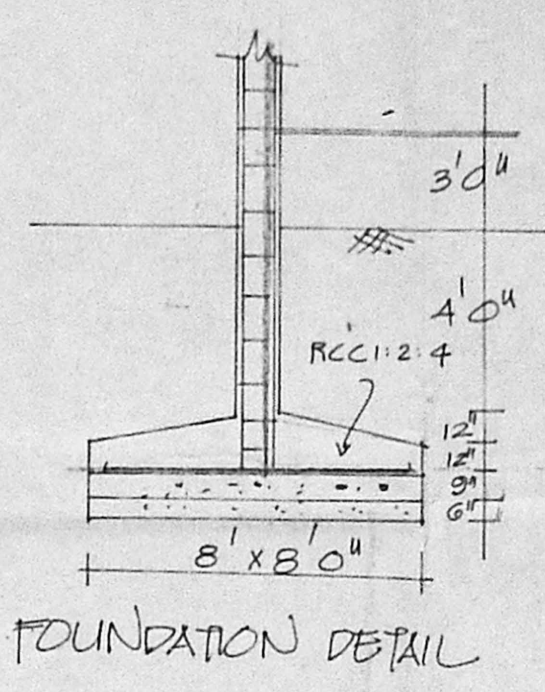


FOUNDATION DETAIL

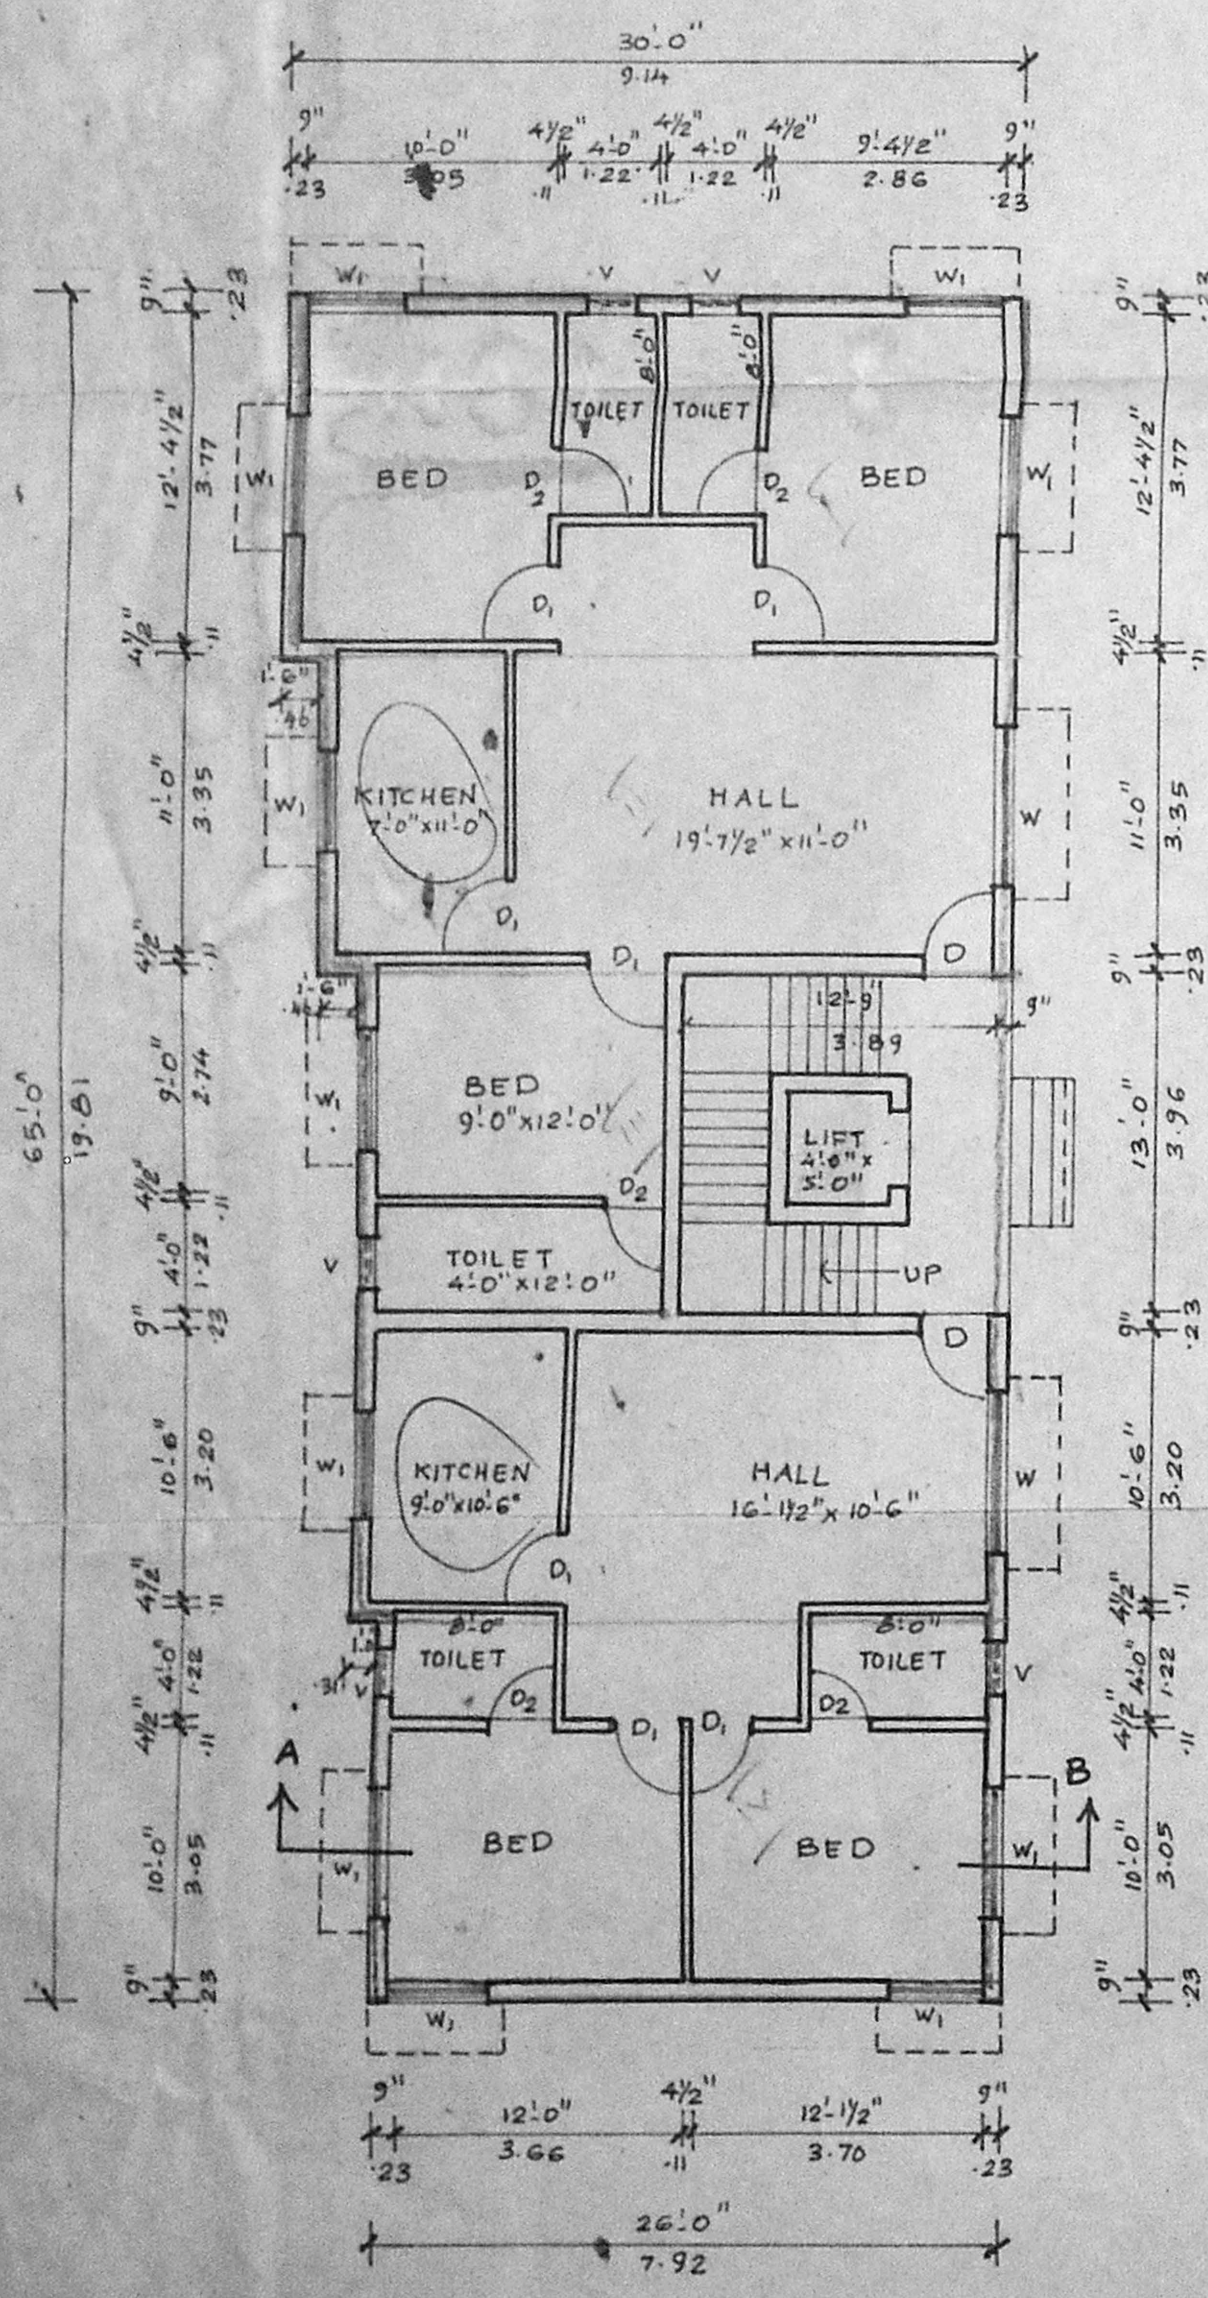


GROUND FLOOR PLAN

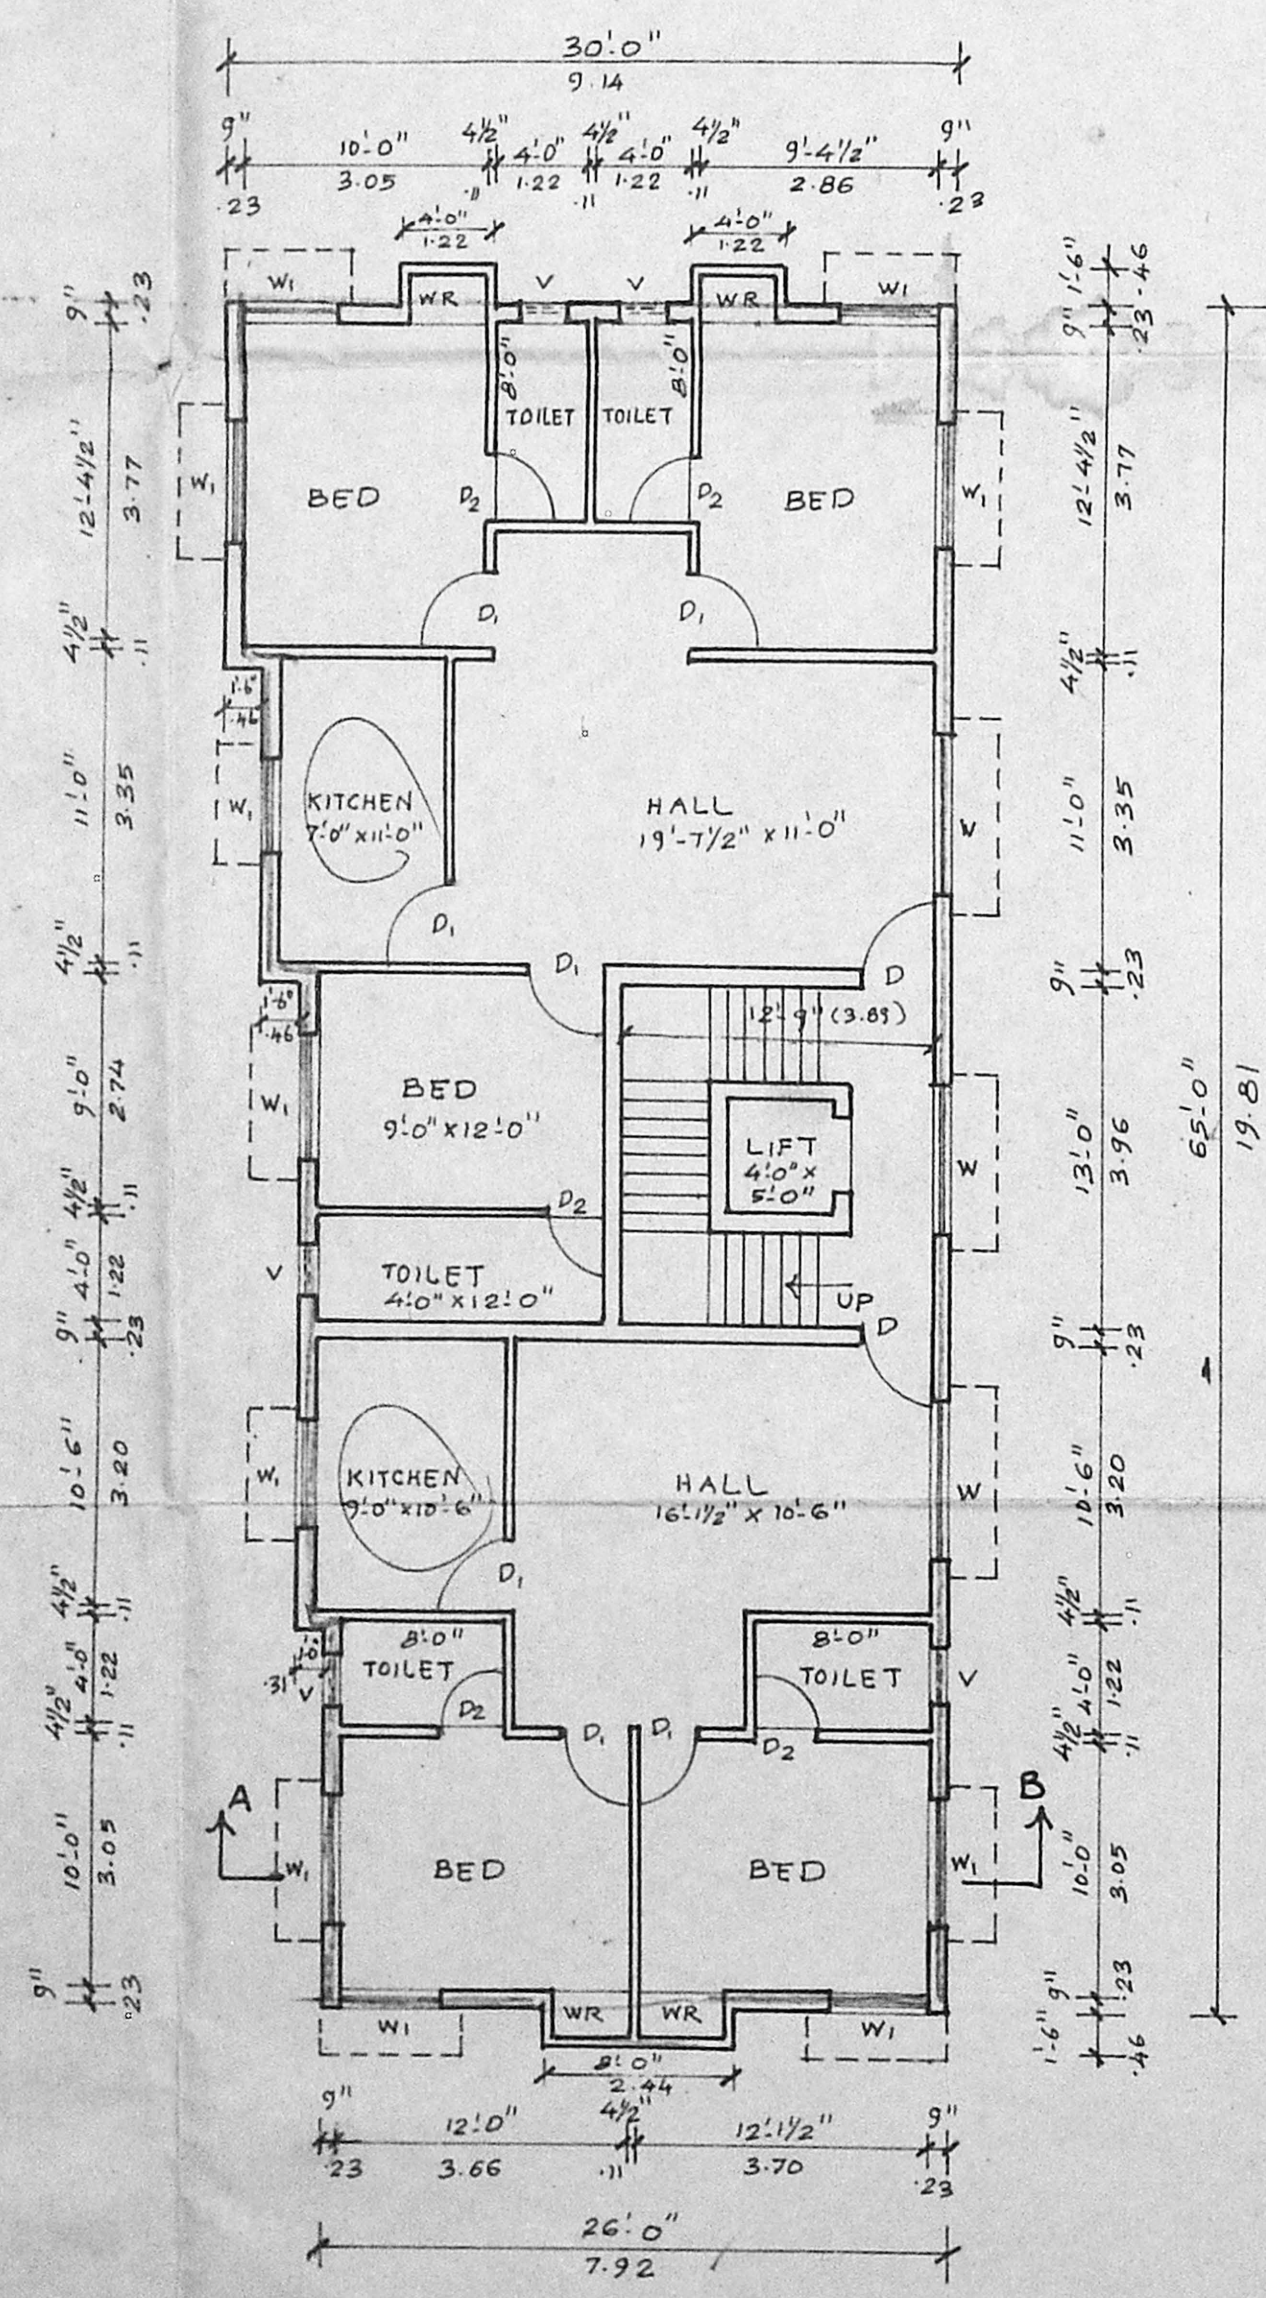

TYPICAL FLOOR PLAN [ 1<sup>ST</sup>, 2<sup>ND</sup> & 3<sup>RD</sup> FLOOR ]

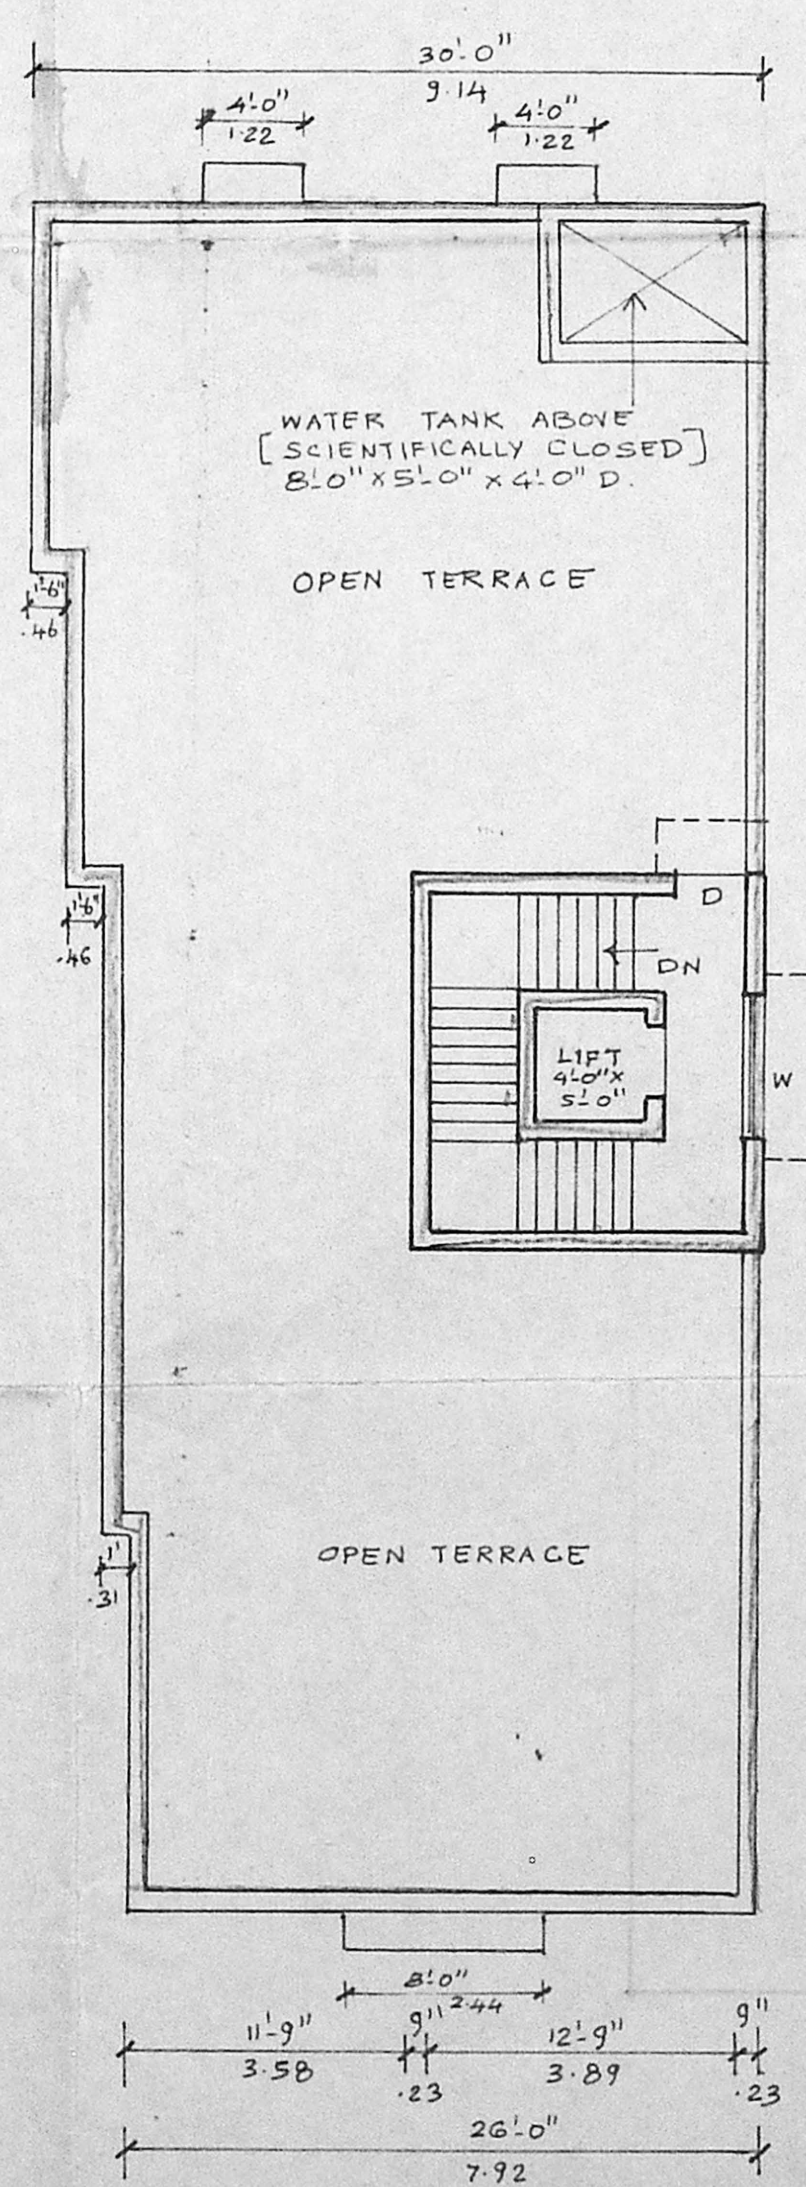

TERRACE FLOOR PLAN

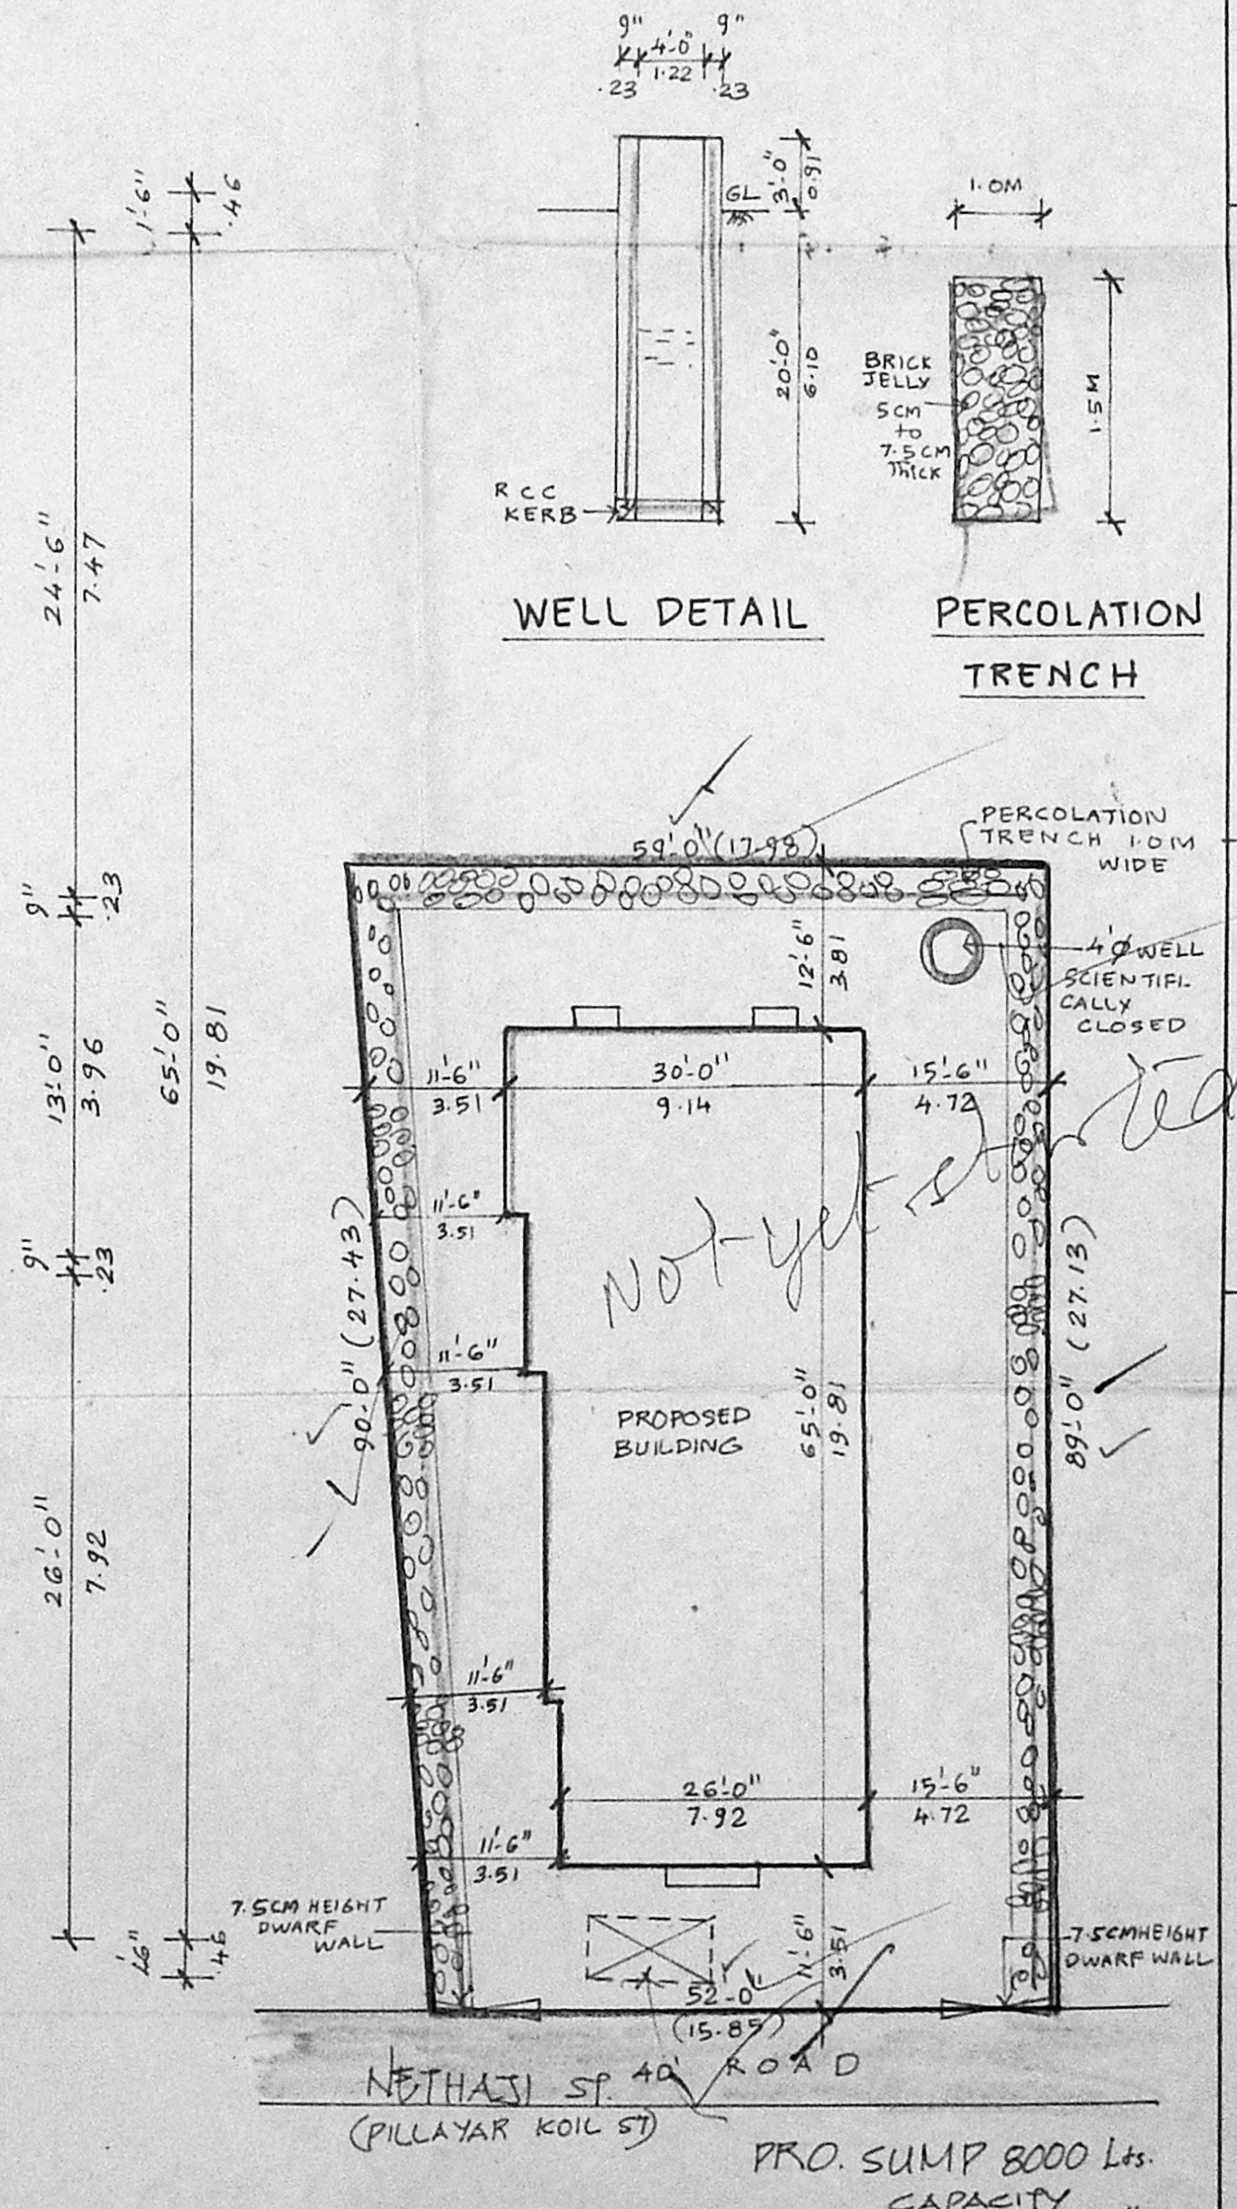

SITE PLAN  
 SCALE: 1" = 16.0"

**SCHEDULE OF JOINERY**

D DOOR	3'3" x 7'0"	1.01 x 2.12
D1 DOOR	3'0" x 7'0"	0.91 x 2.12
D2 DOOR	2'6" x 7'0"	0.76 x 2.12
W WINDOW	MMDA [B/V/P] 1:1.5	1.83 x 1.22
W1 WINDOW	6. No. B1 5.5' x 2.0' 95	1.52 x 1.22
V VENTILATOR	2.0' x 2.0'	0.61 x 0.61

**SPECIFICATIONS**

COLUMN FOUNDATION IN RCC 1:2:4  
 BRICK WORK IN CM 1:5  
 PLASTERING IN CM 1:3  
 RCC LINTEL & SUNSHADES PROVIDED  
 RCC ROOF SLAB 1:2:4, 4 1/2" THK.  
 WEATHERING COURSE IN CM 1:3

PLAN SHOWING THE PRO. RESIDENTIAL BUILDING IN T.S. No. 55 1/2, BK. No. 8 AT No. 43, NETHAJI ST (PILLAYAR KOLL ST), VELACHERI, SCALE: 1" TO 8' 0"

**COLOUR INDEX**

PROPOSED	[Symbol]
ROAD	[Symbol]
PLOT BOUNDARY	[Symbol]

**AREA STATEMENT**

	SQ. FT.	SQ. M.
PLOT AREA	4884	453.7
PROPOSED GROUND FLOOR	1799	167.12
PROPOSED FIRST FLOOR	1823	169.35
PROPOSED SECOND FLOOR	1823	169.35
PROPOSED THIRD FLOOR	1823	169.35
TOTAL	7268	675.17
PLOT COVERAGE	37%	
F. S. I.	1.49	

Inspection plan  
 Chi Raduraman  
 SIGNATURE OF OWNER

V. RAMAKRISHNAN  
 CHARTERED ENGINEER  
 LICENSED SURVEYOR  
 CLASS I, C. E. D.  
 CORPORATION OF MADRAS  
 NO. 47, ANNAPURAM  
 17B STREET, K. JAGAR  
 MADRAS - 600 078.  
 SIGNATURE OF LICENSED SURVEYOR