





**PLAN SHOWING THE PROPOSED CONSTRUCTION OF RESIDENTIAL FLATS**  
**AT DOOR No:16, SRINIVASA IYER STREET, IN RS.No:165/1, OF KODAMBAKKAM VILLAGE, MADRAS**  
**CORPORATION, DIVISION No:96.**

Scale: 1" = 8'0" (1:100)




Revised Plan  
Dt. 26.5.95

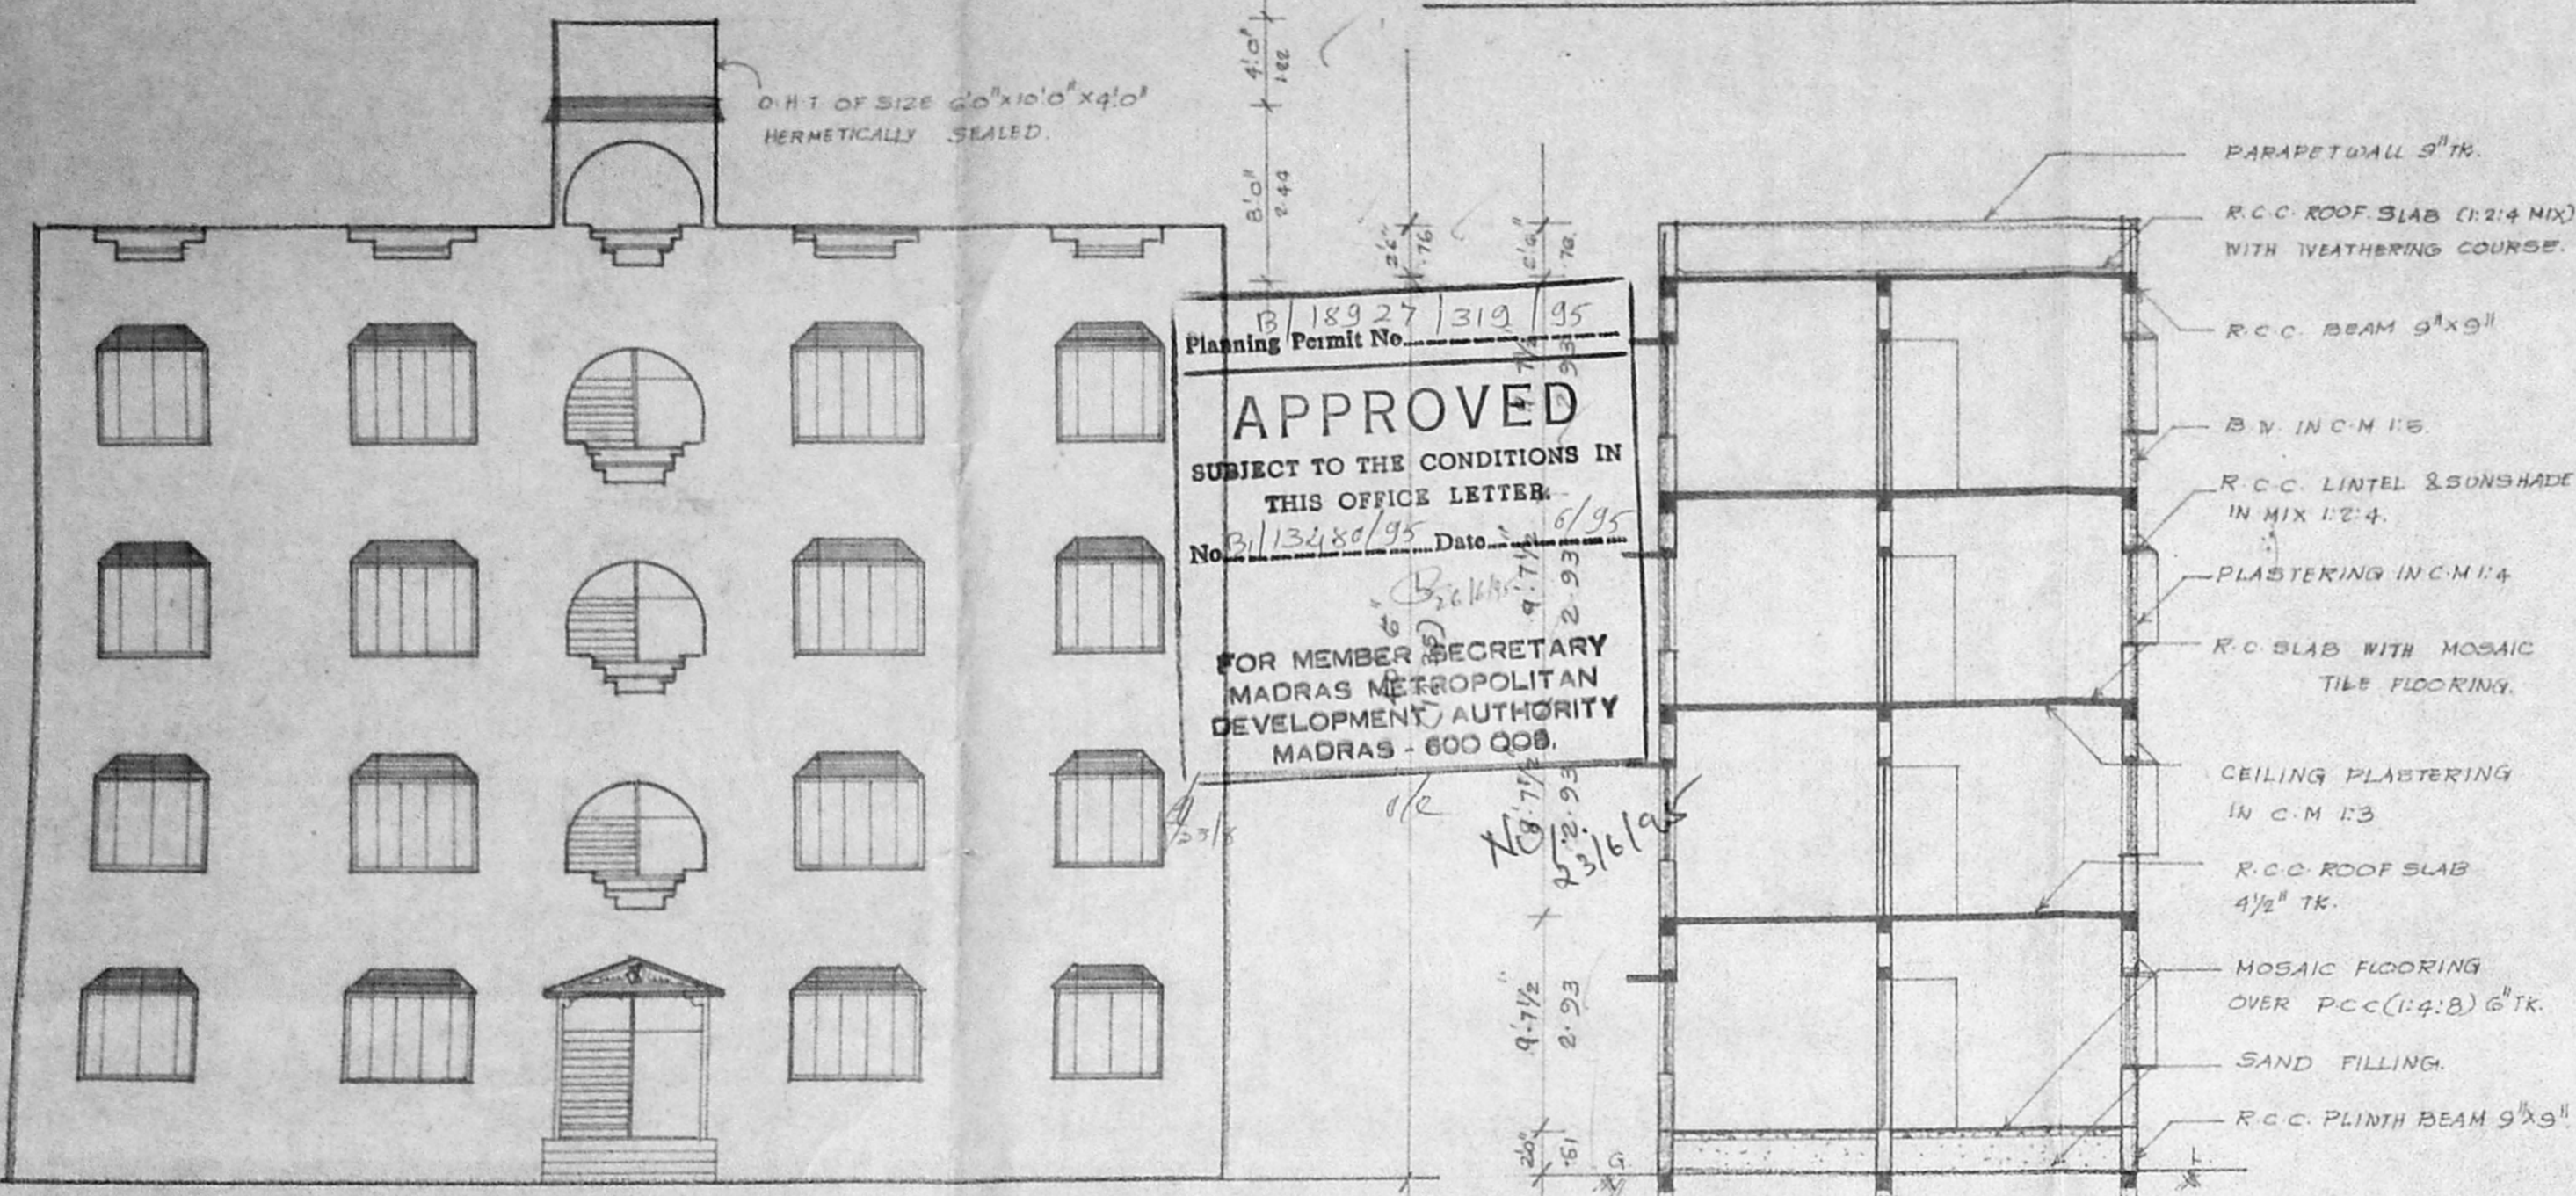

**APPROVED**  
 SUBJECT TO THE CONDITIONS IN  
 THIS OFFICE LETTER.  
 No. 11348/95 Date: 9.7.95  
 FOR MEMBER SECRETARY  
 MADRAS METROPOLITAN  
 DEVELOPMENT AUTHORITY  
 MADRAS - 600 008.

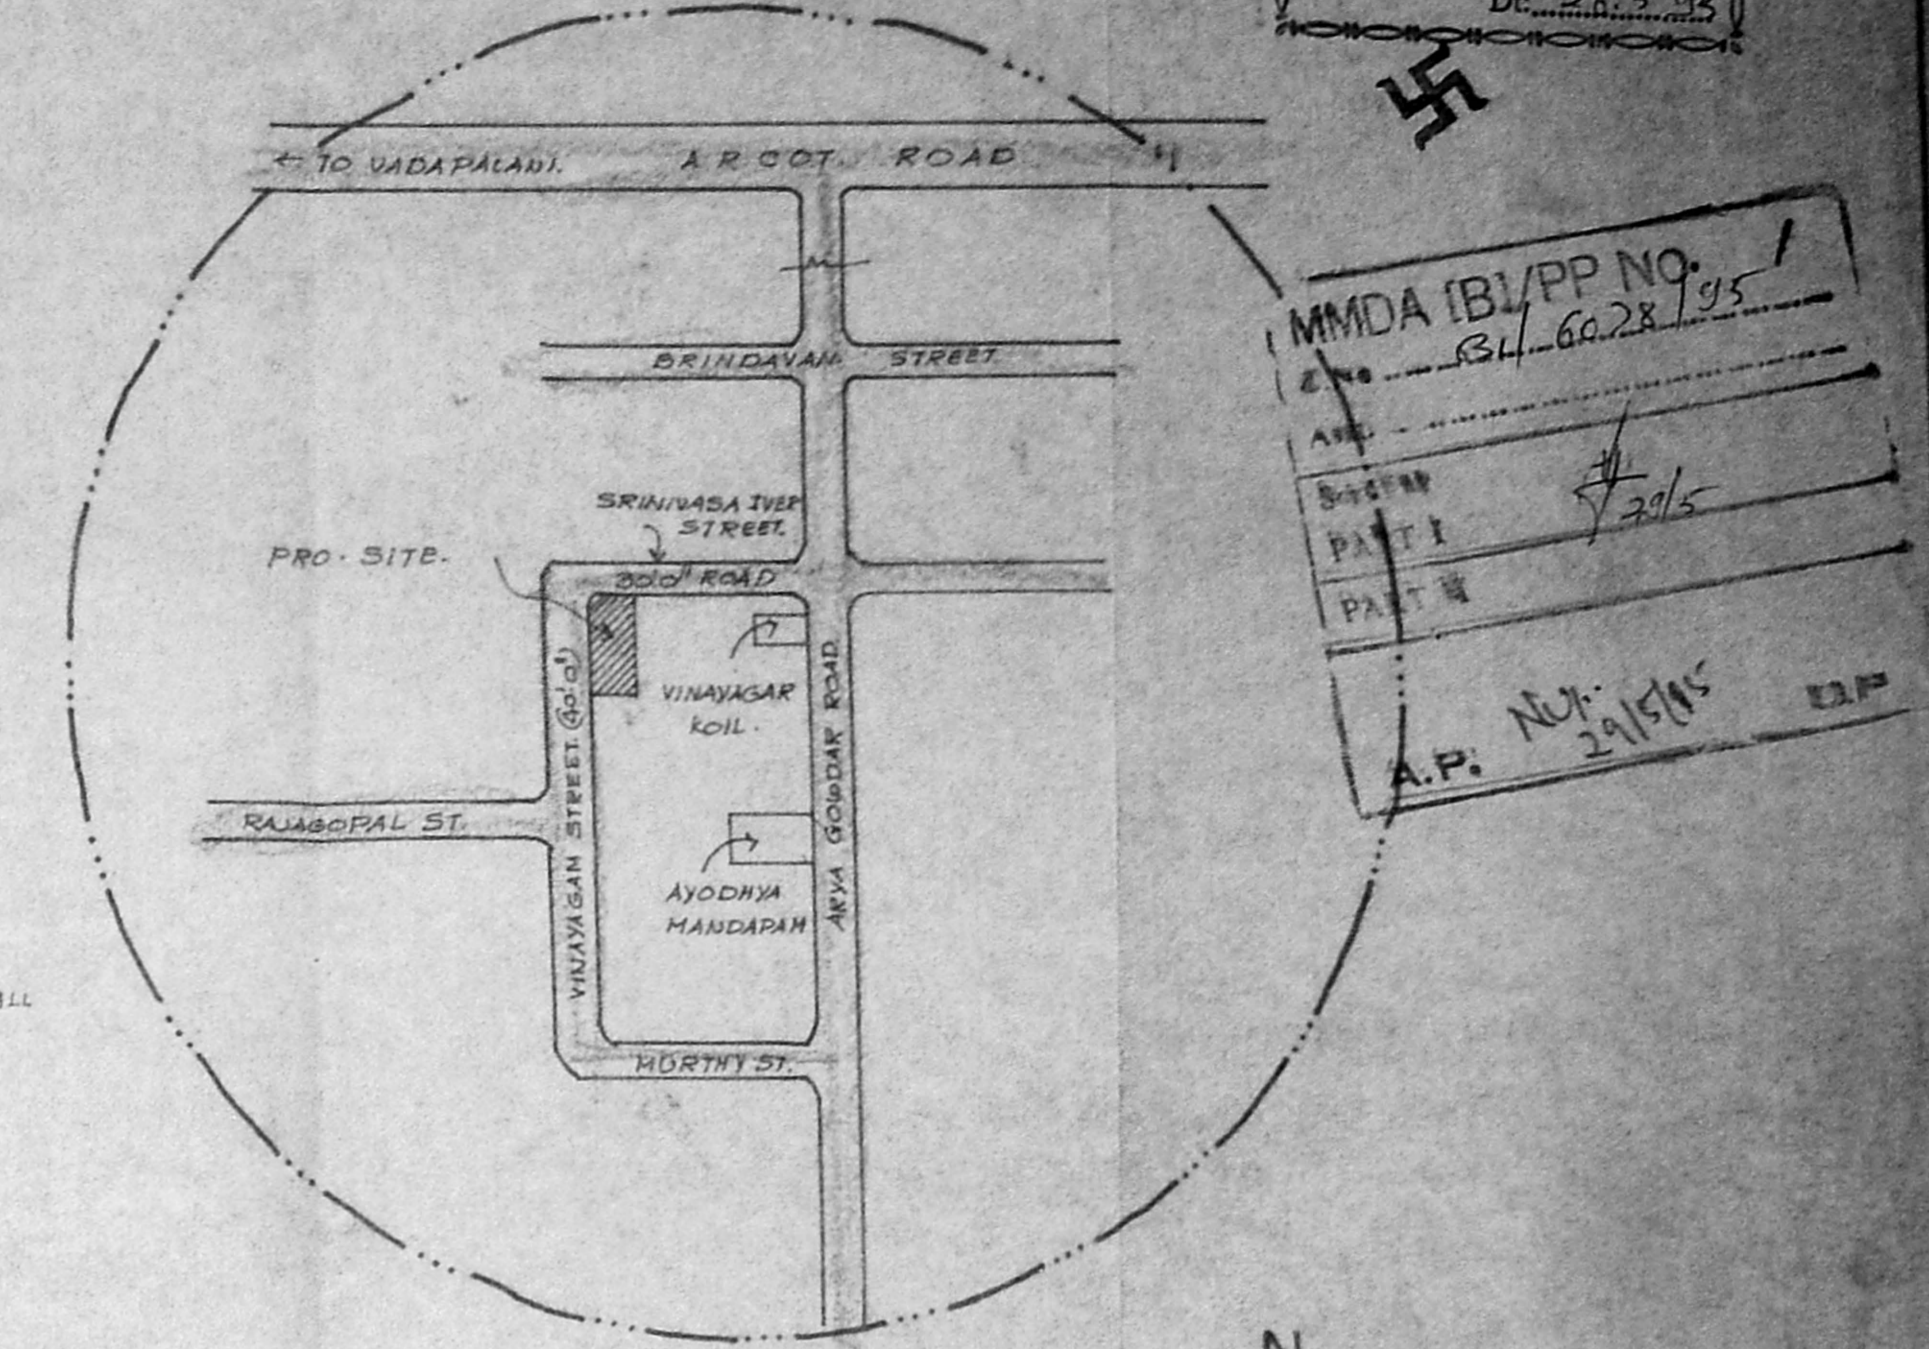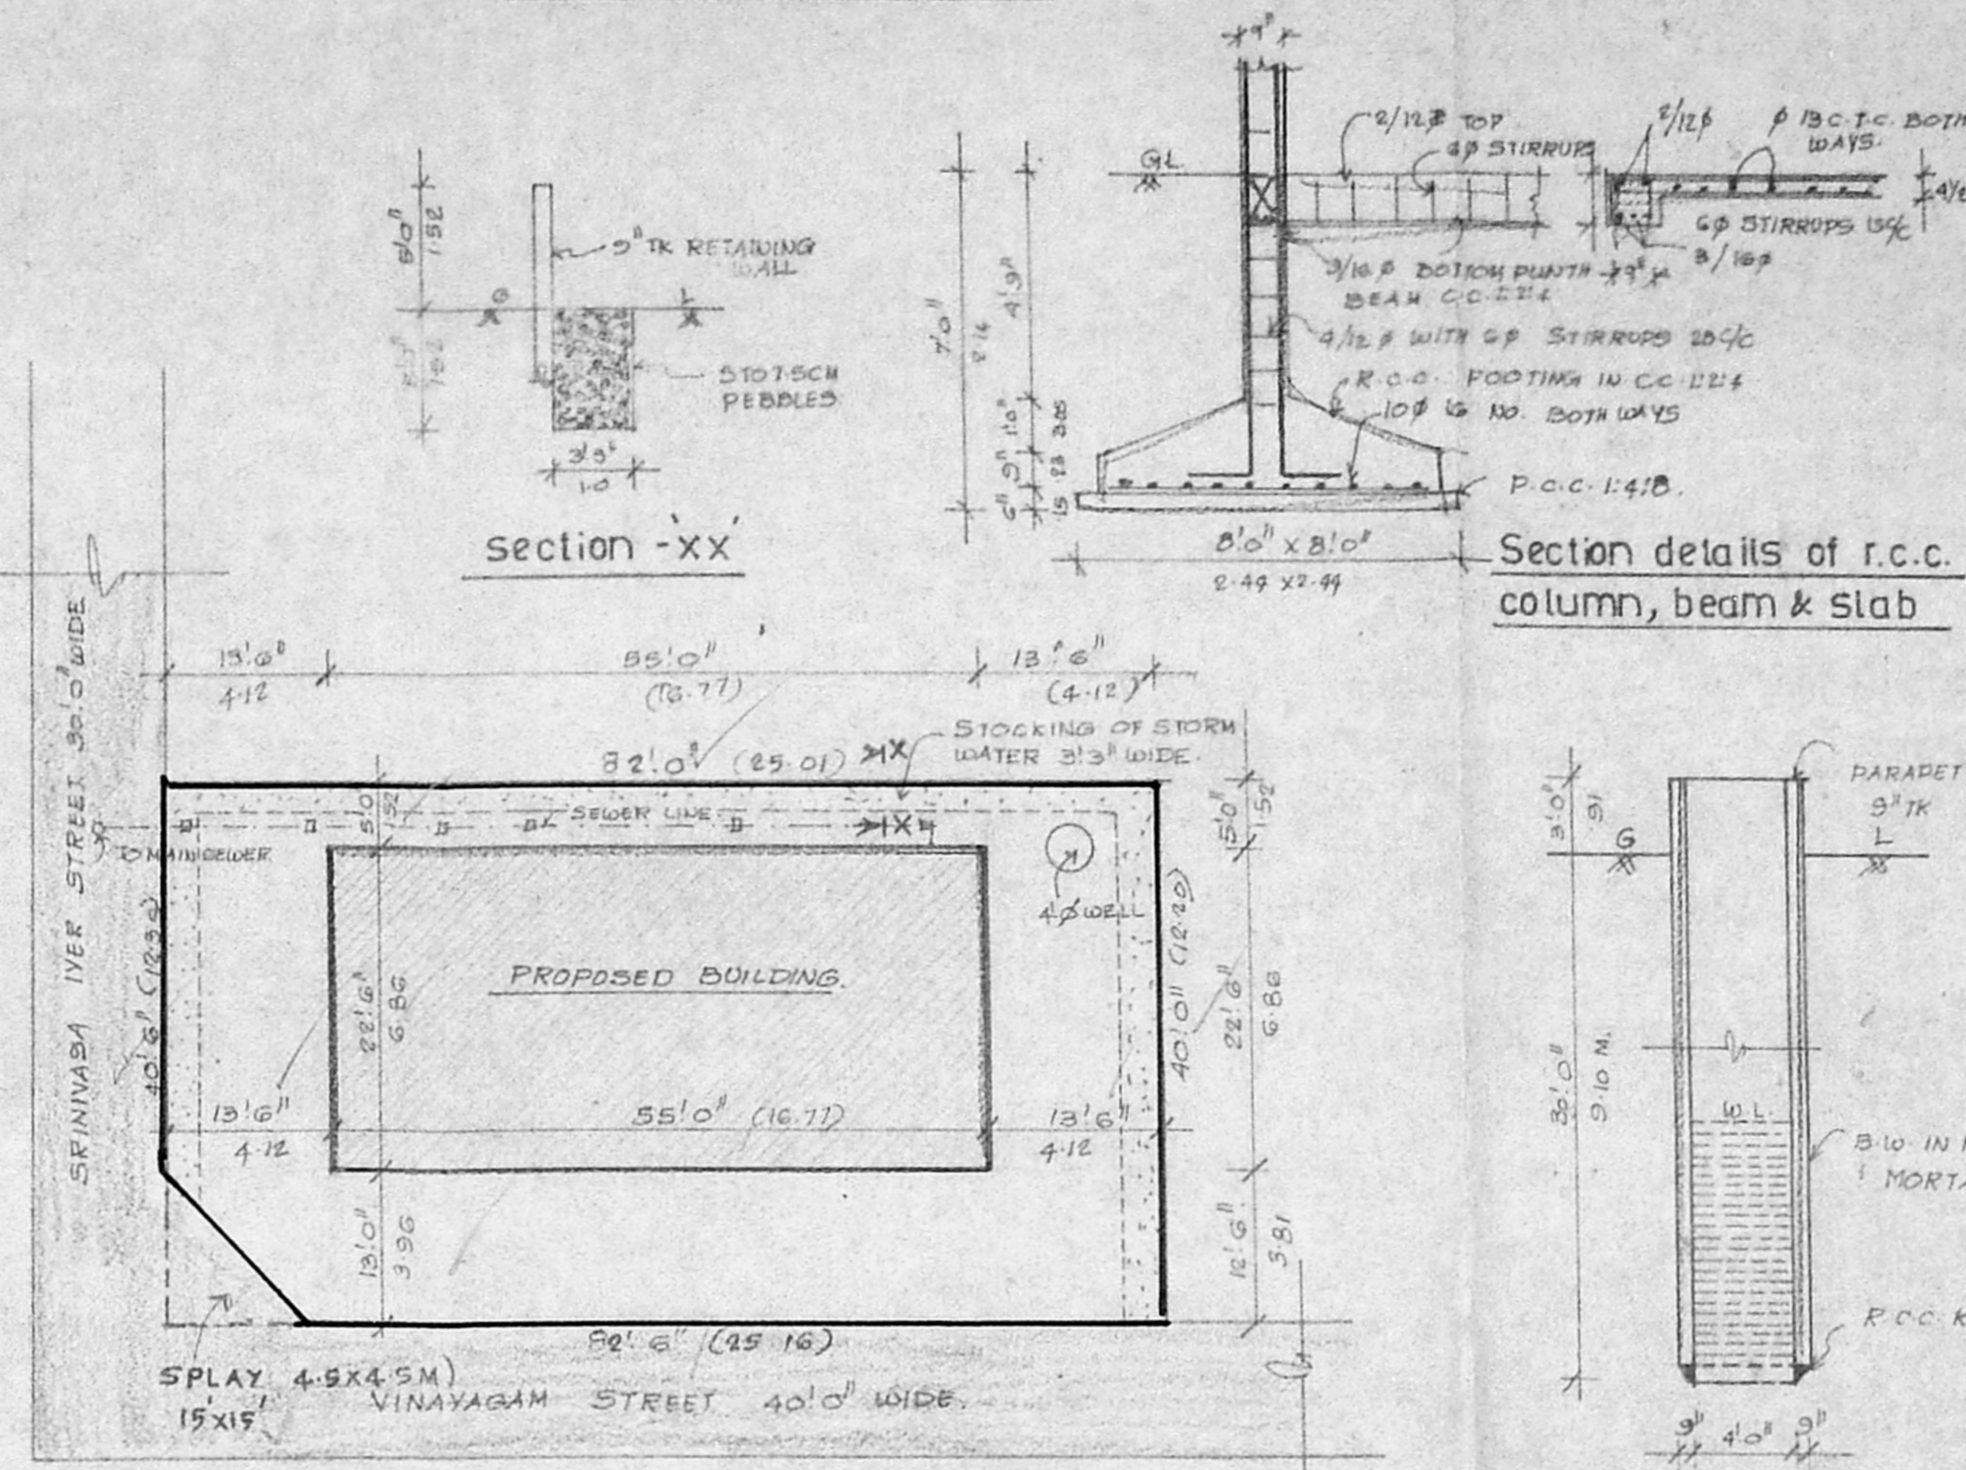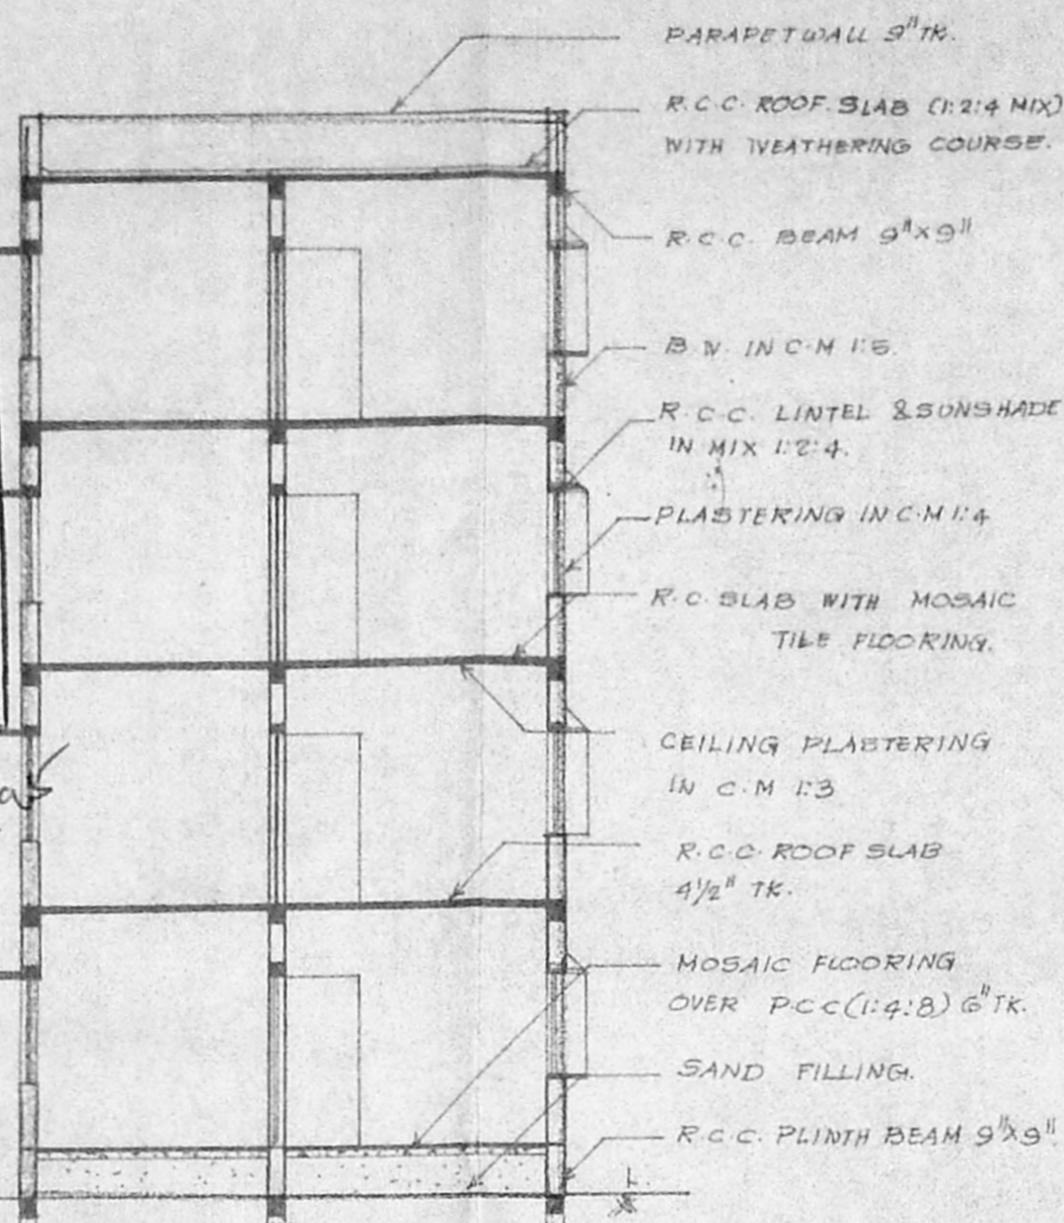

MMDA (B)/PP No:  
34-6028/95  
PART I  
PART II  
A.P. No: 29/95 DP

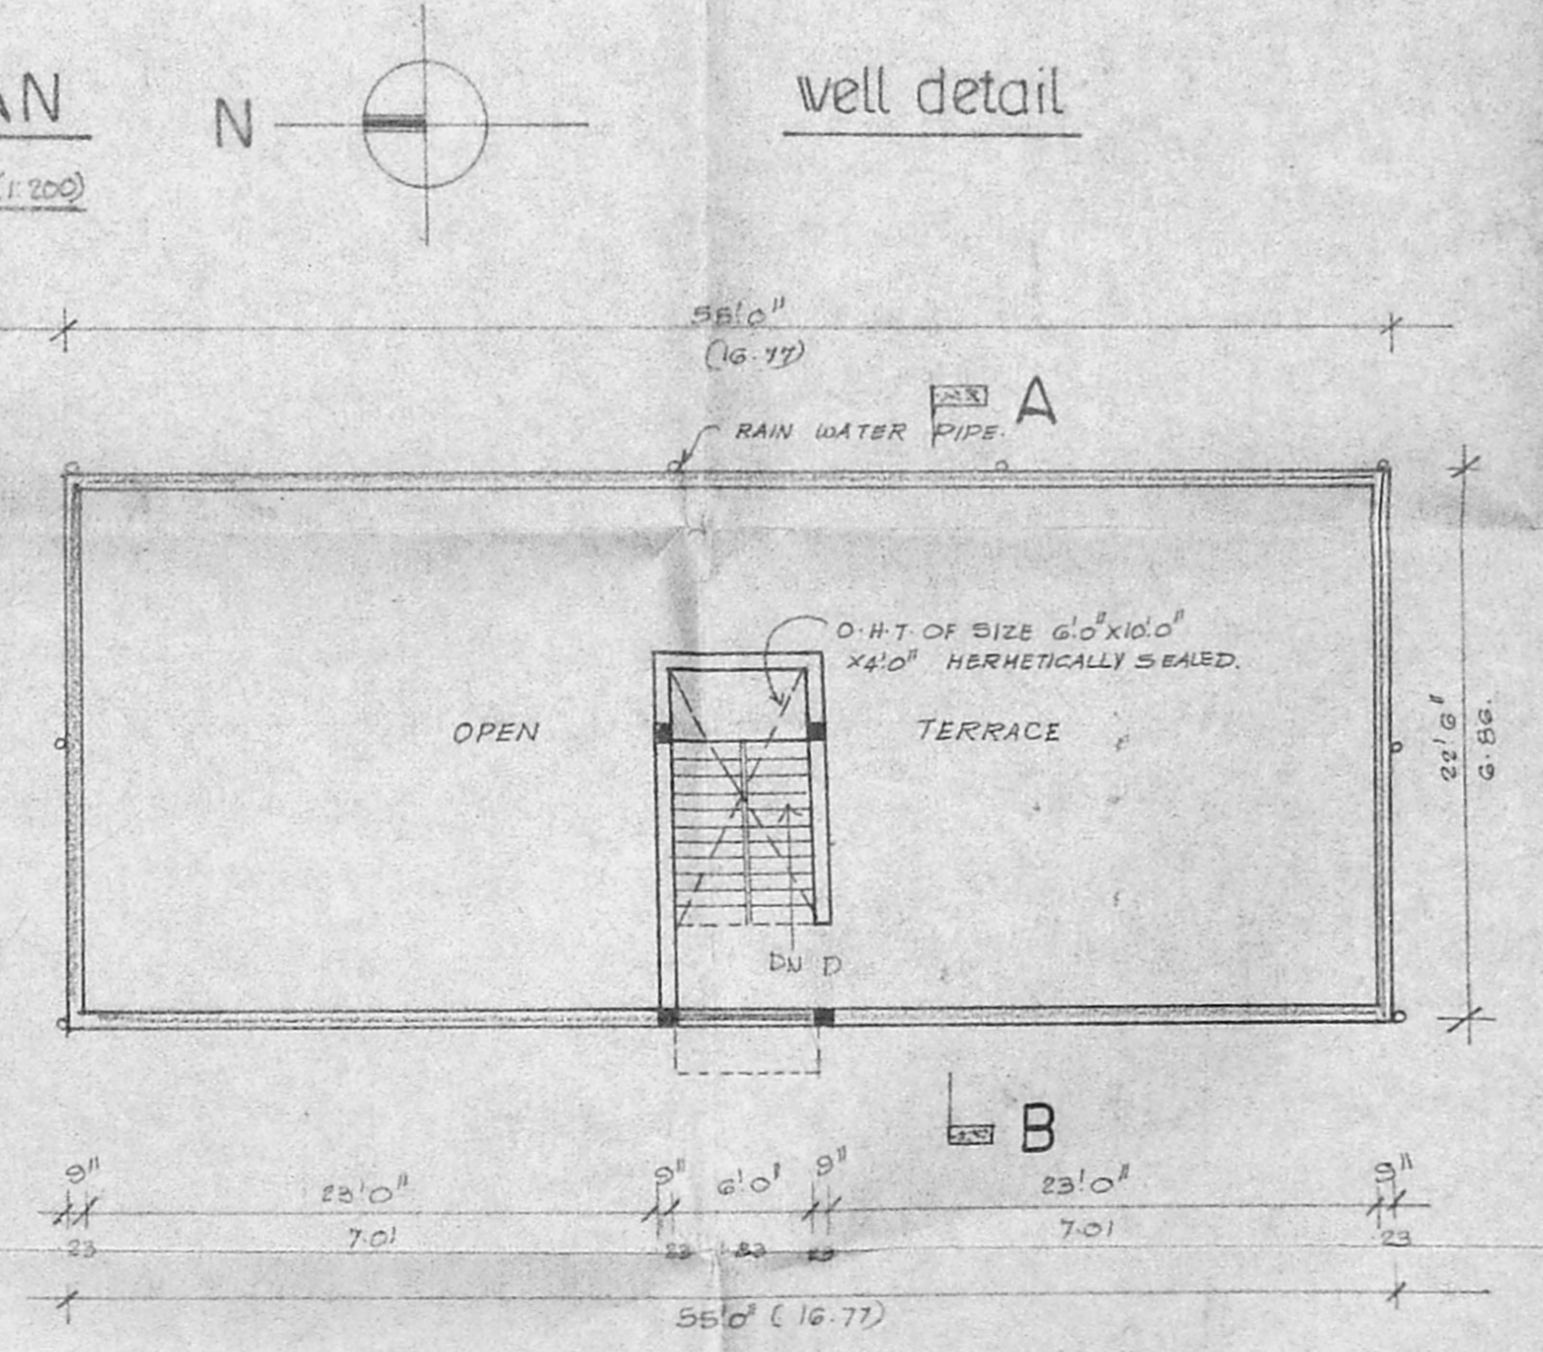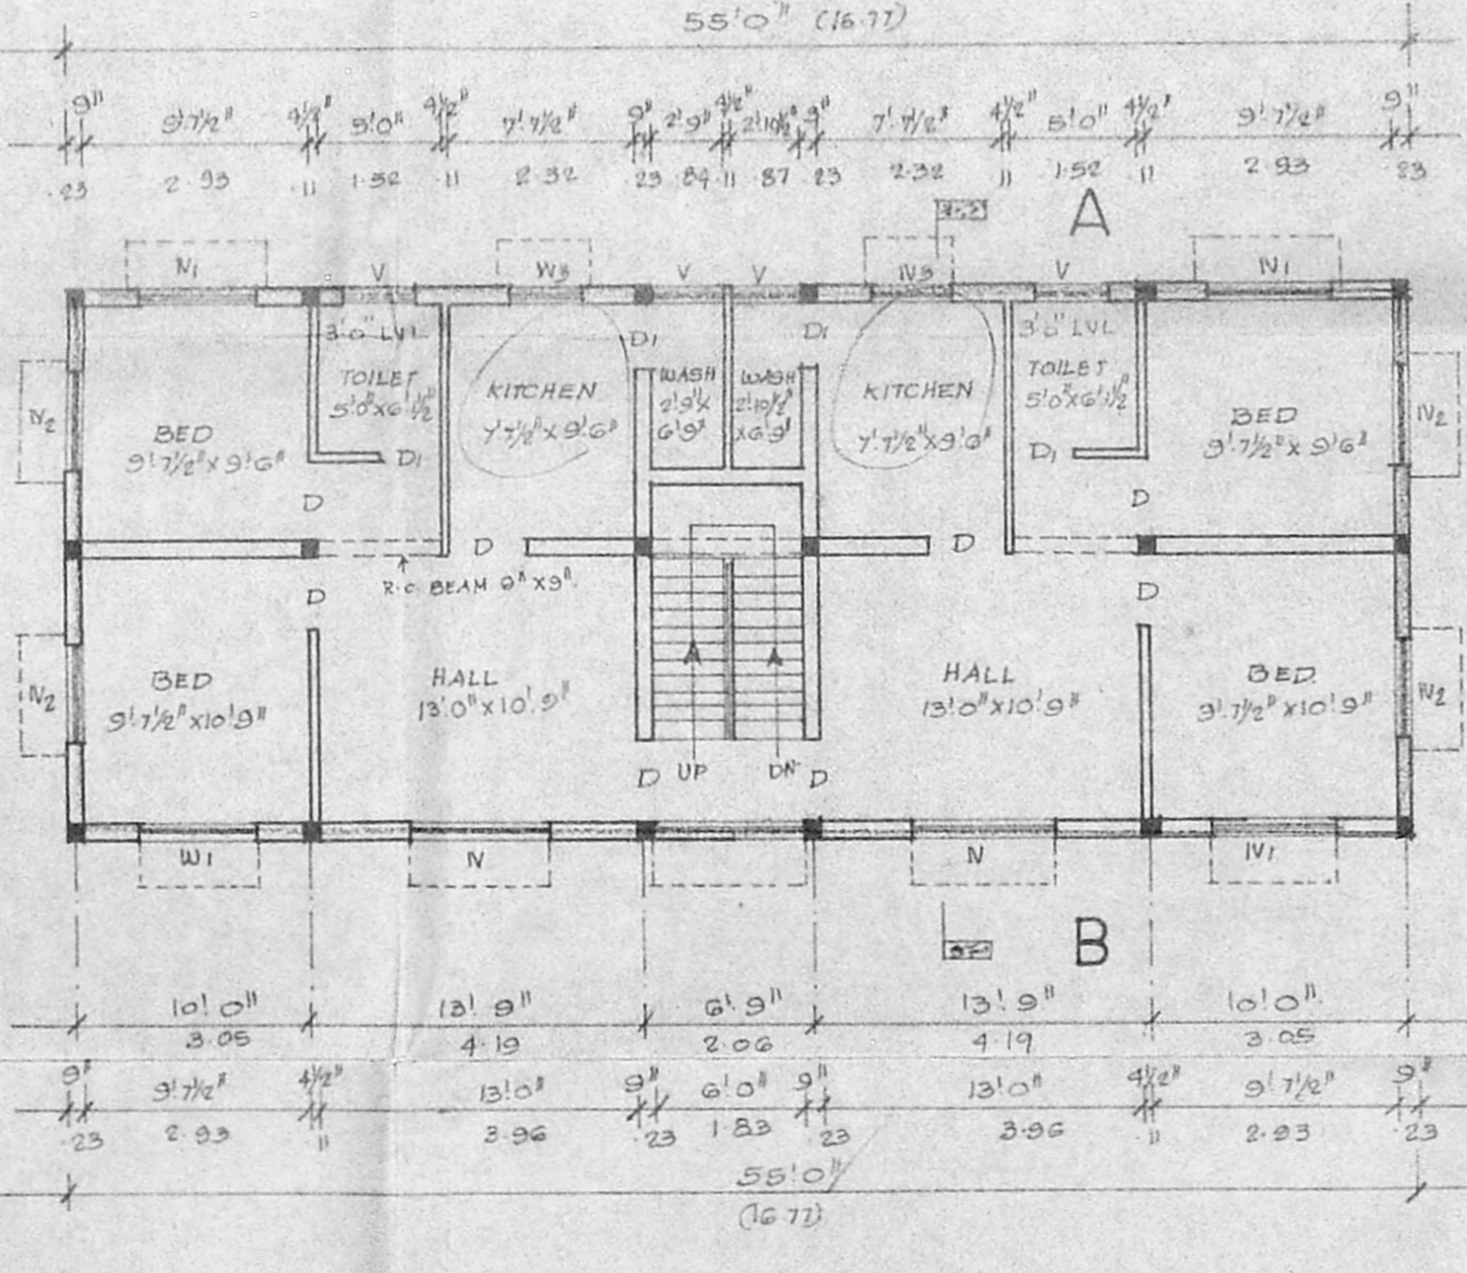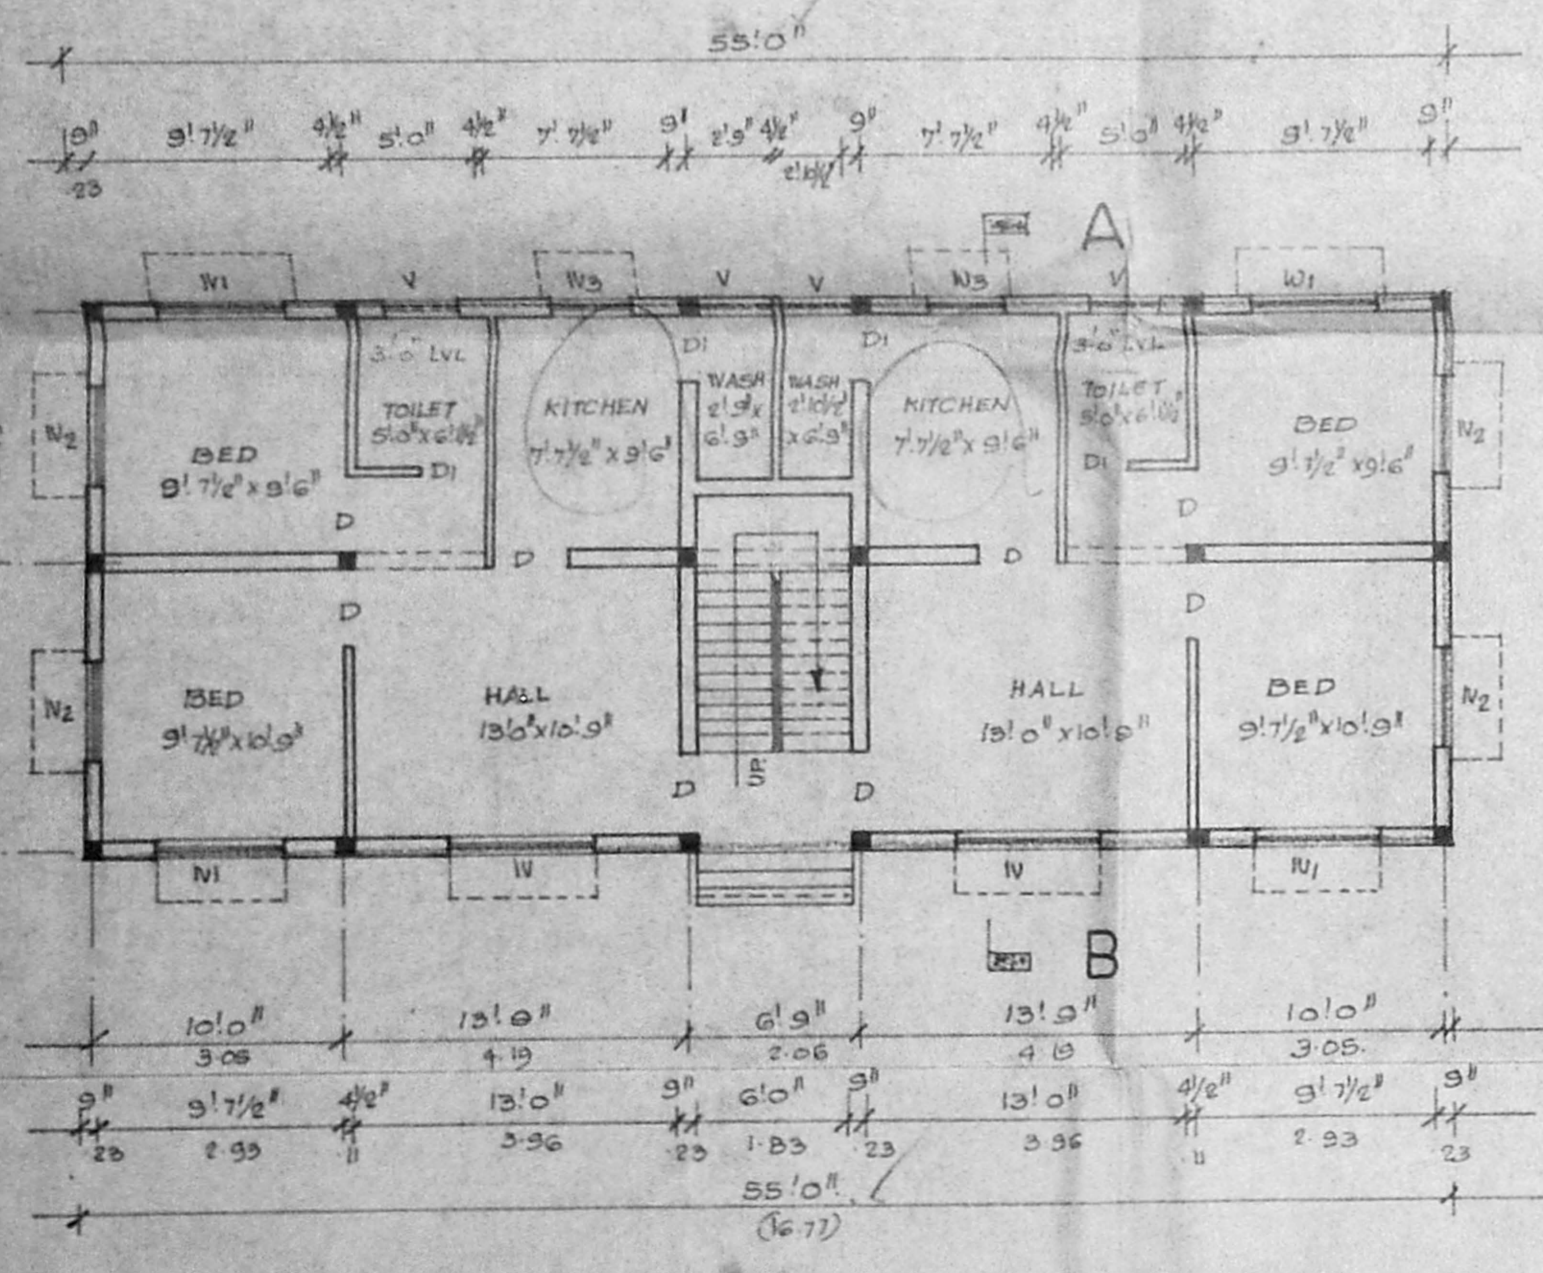

JOINERY DETAIL		AREA DETAIL	
D1	DOOR 3'0" x 7'0" (0.91 x 2.10)	PLOT AREA:	3318 SFT. 308.24 M <sup>2</sup>
D2	DOOR 2'0" x 7'0" (0.76 x 2.14)	GROUND FLOOR:	1837'6" = 174.96'
IV	WINDOW 6'0" x 4'6" (1.83 x 1.39)	FIRST	" " = 1237'6" = 114.96'
IV1	WINDOW 5'0" x 4'6" (1.52 x 1.39)	SECOND	" " = 1237'6" = 114.96'
IV2	WINDOW 4'0" x 4'6" (1.22 x 1.39)	THIRD	" " = 1237'6" = 114.96'
IV3	WINDOW 3'0" x 4'6" (0.91 x 1.39)	TOTAL FLOOR AREA:	4950 SFT (459.84 M <sup>2</sup> )
V	VENTILATOR 3'0" x 1'6" (0.91 x 0.49)	COVERAGE:	37.23%
		F.S.I.:	1.49

**OWNER**  
G. P. A. HOLDER

**licensed surveyor**  
S. DURAI PANDIAN  
B.E., AM.I.S.E., F.I.V., F.I.I., Arch.  
Chartered Engineer, Valuer, Industrial Consultant  
Registered Architect, Temple Engineer &  
Licensed Surveyor, Corporation of Madras.  
14, 'Sri Vinayaka' Kilpaik Garden Colony E.  
Madras 600 010. Ph. No. 612623-611 368330