




ELEVATION

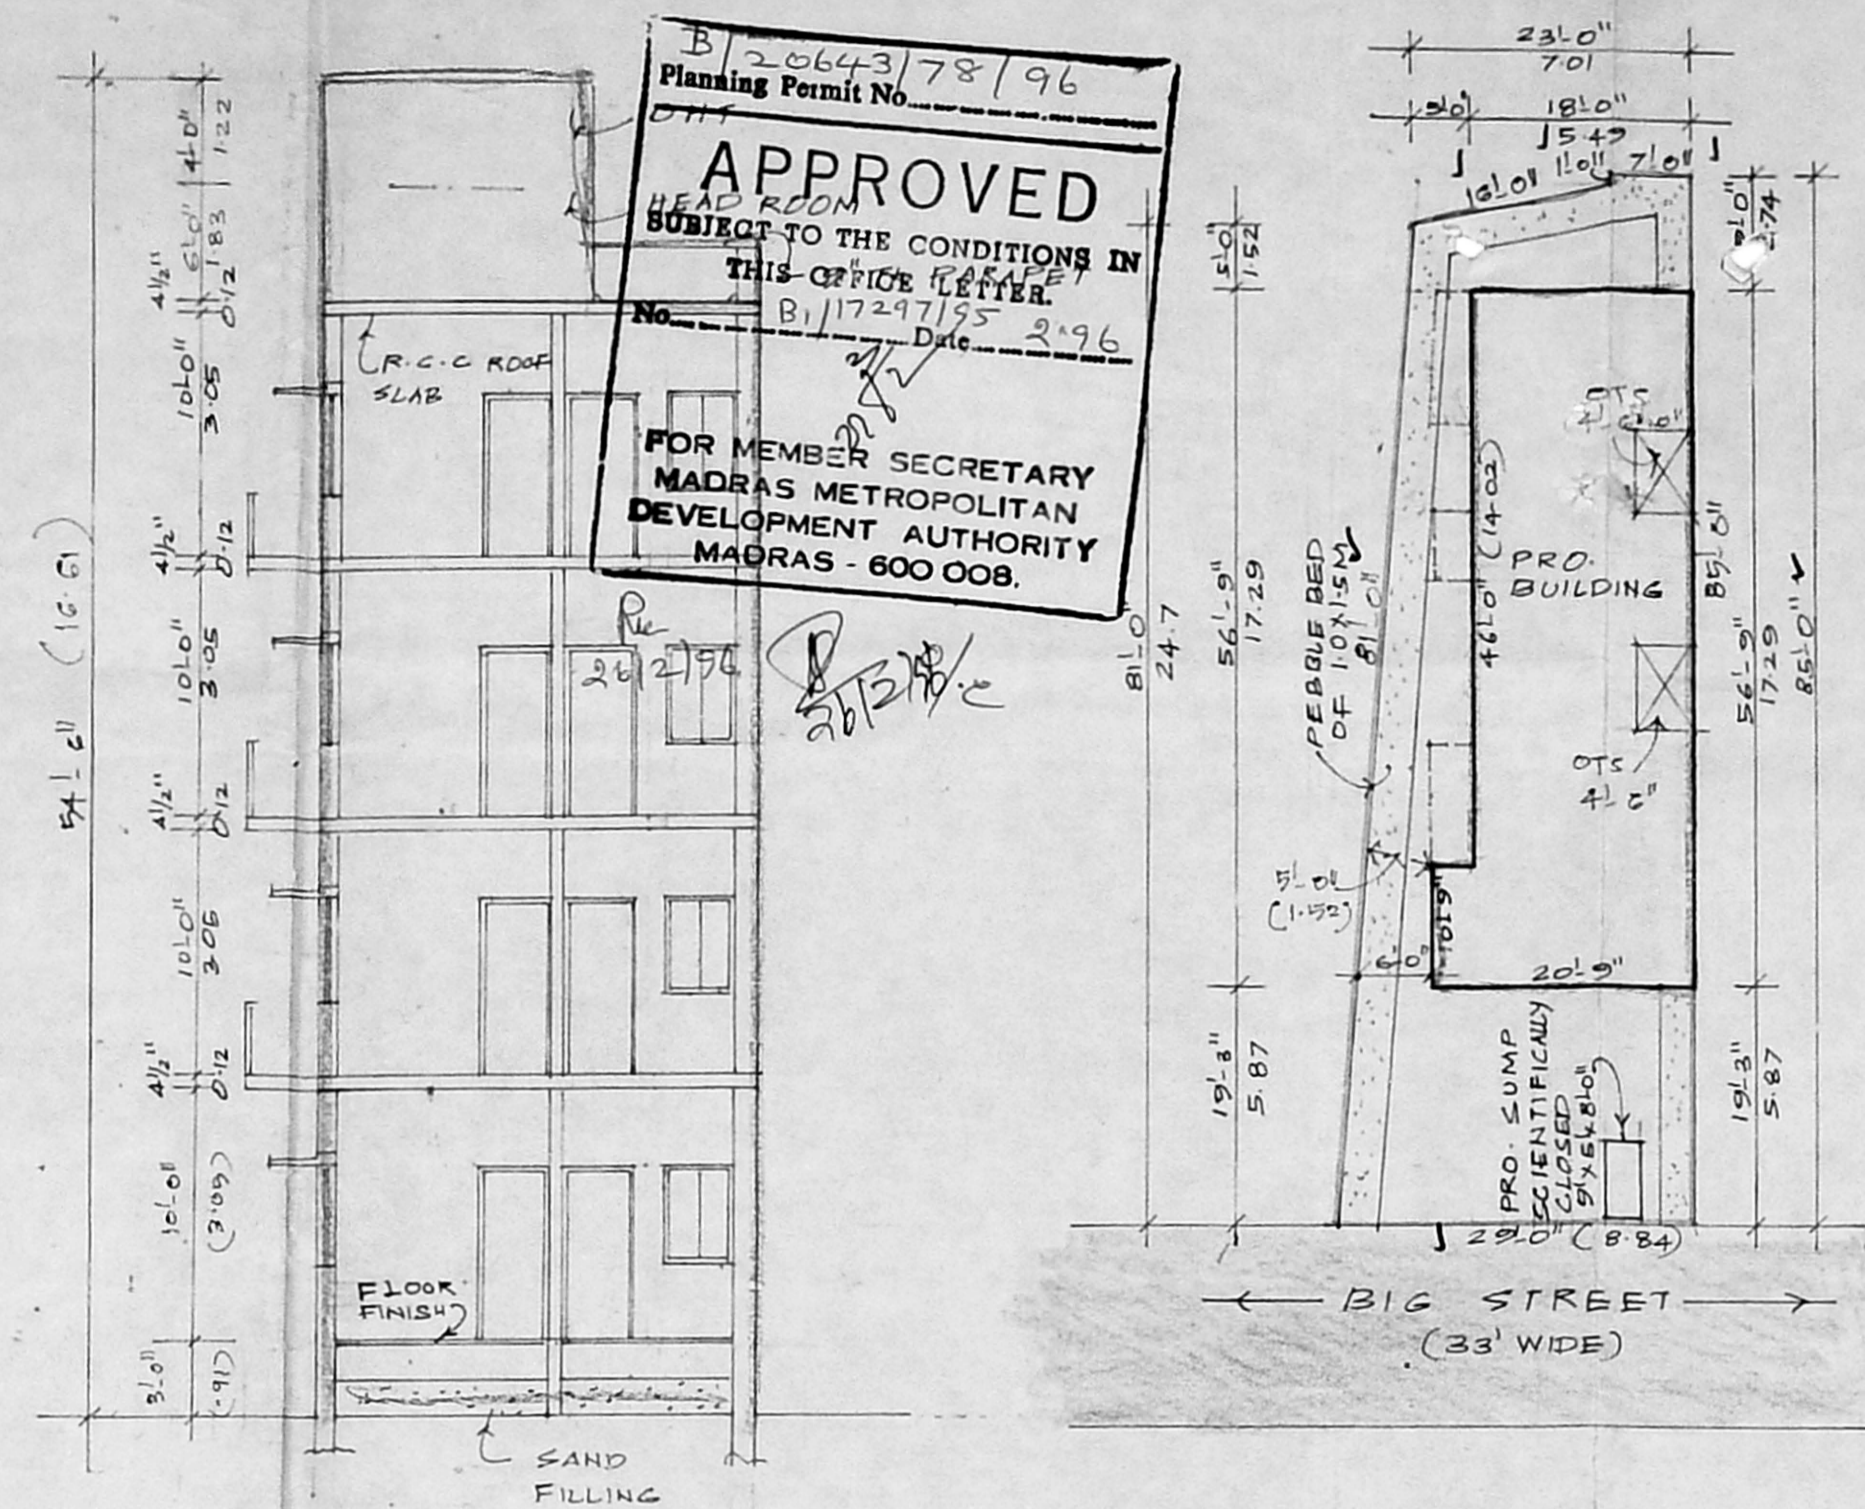


SECTION AB

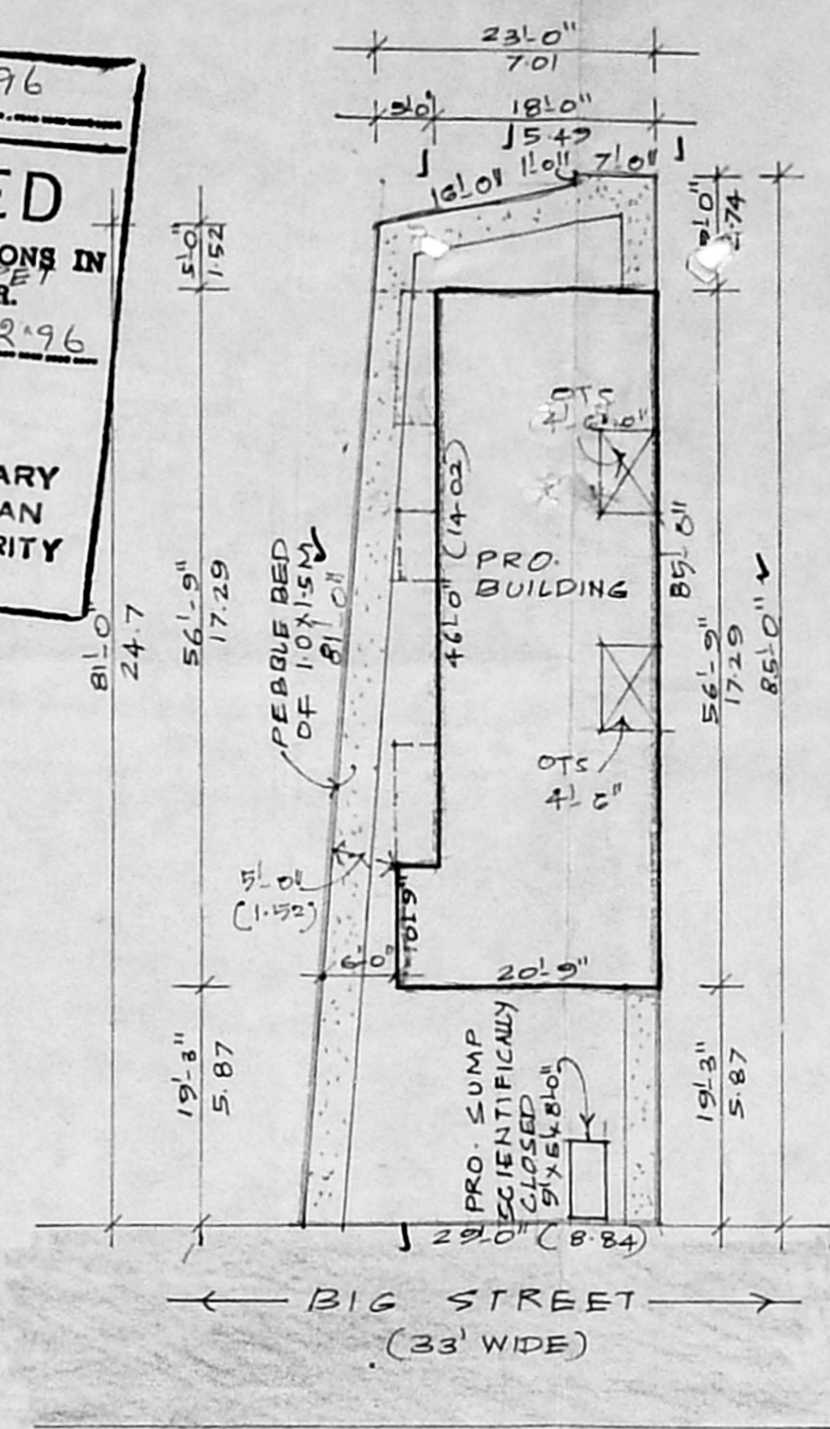


SITE PLAN

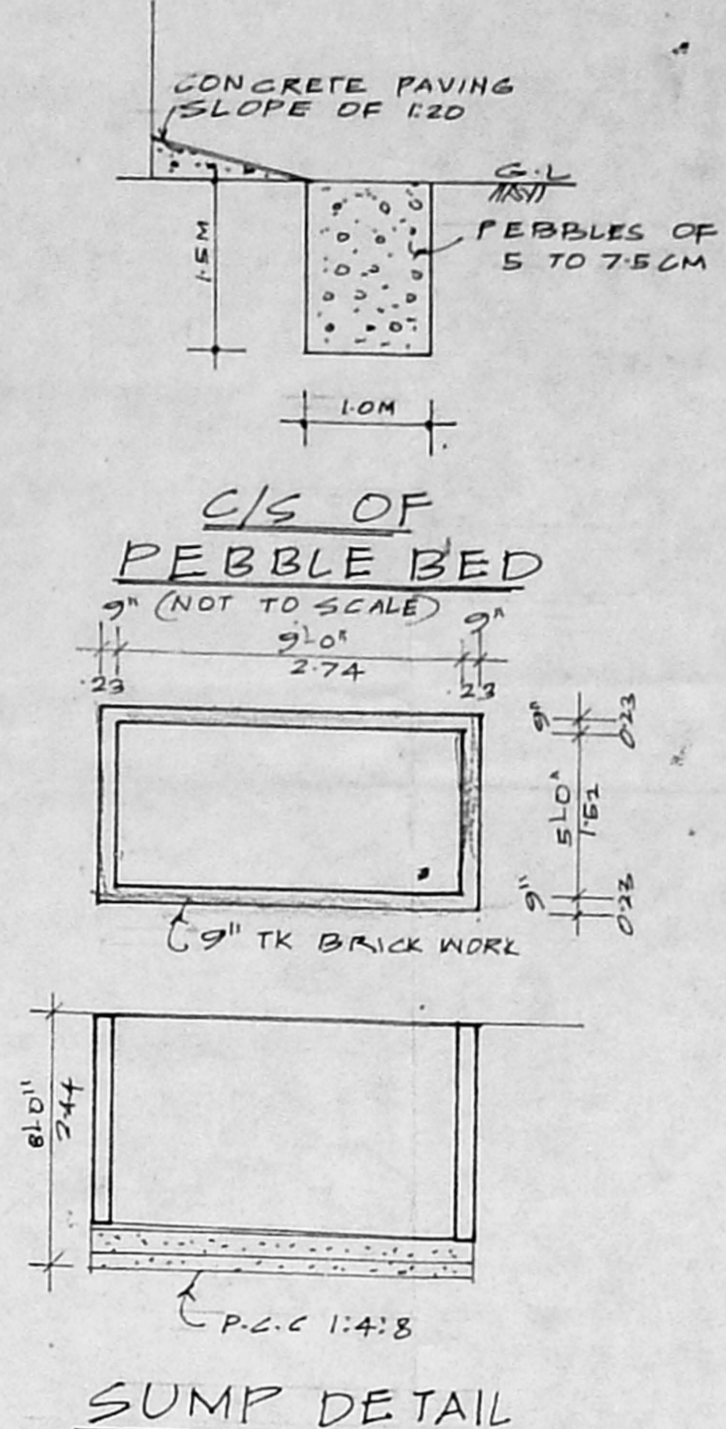


SUMP DETAIL (NOT TO SCALE)

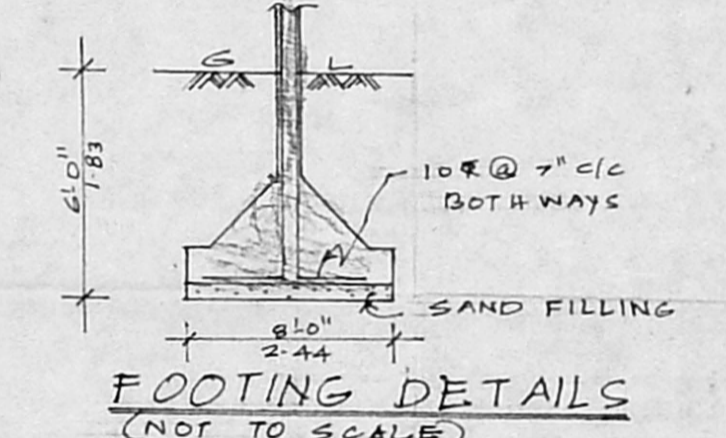


FOOTING DETAILS (NOT TO SCALE)

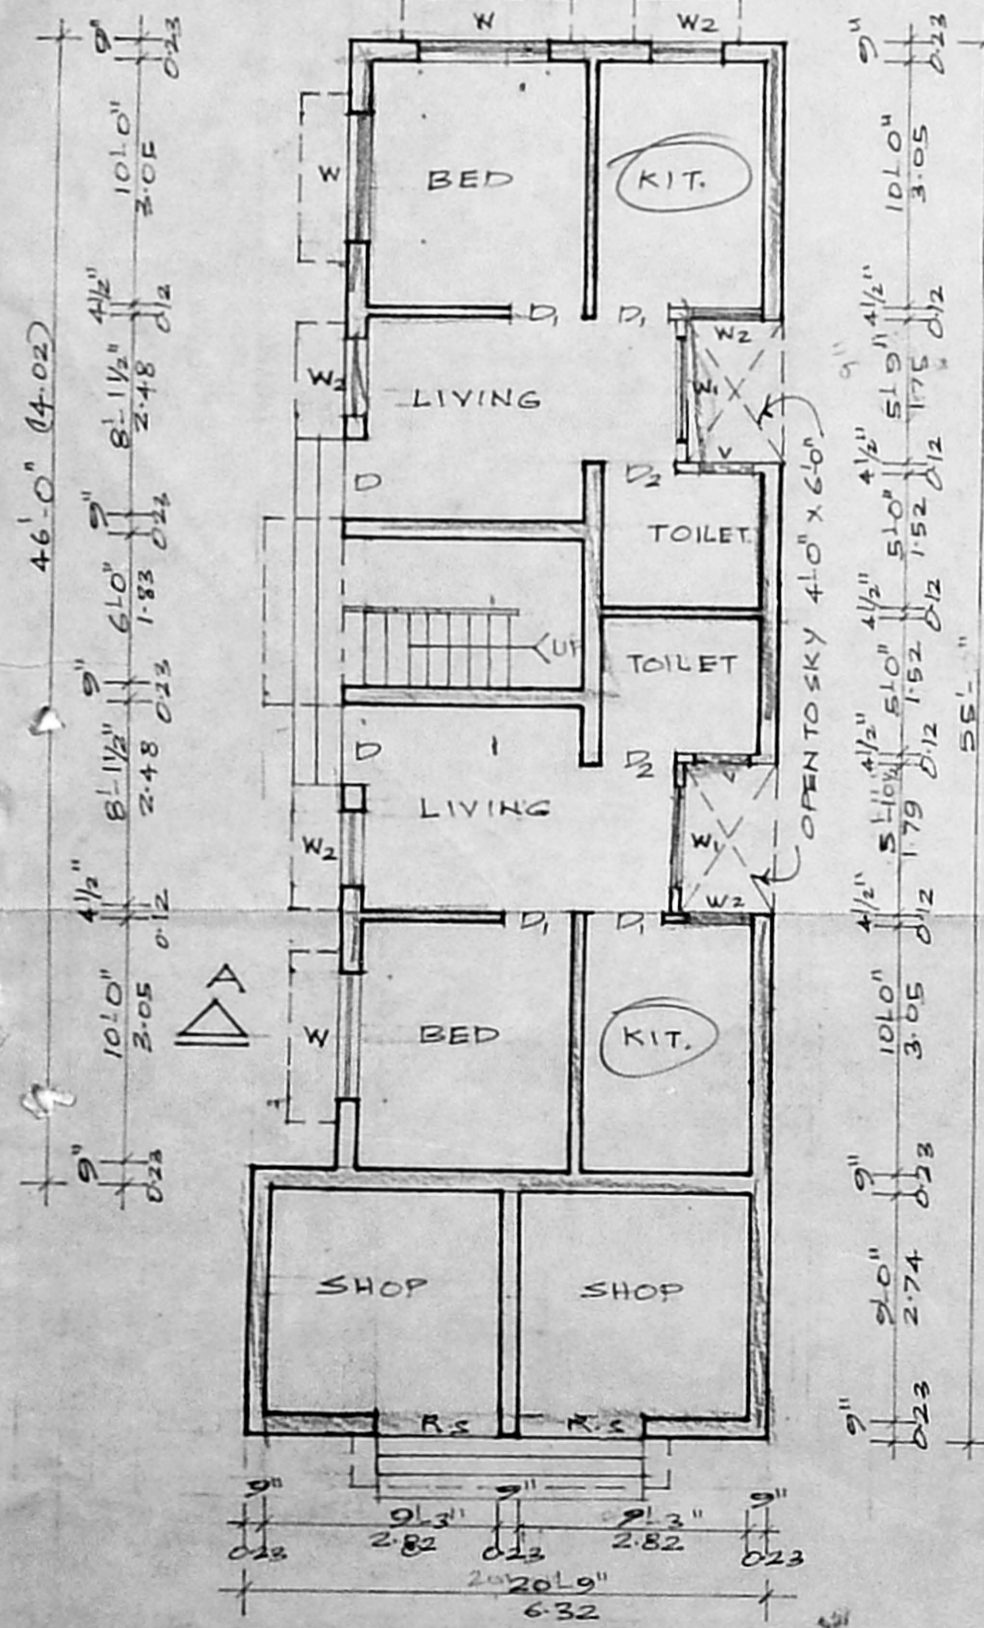


GROUND FLOOR PLAN

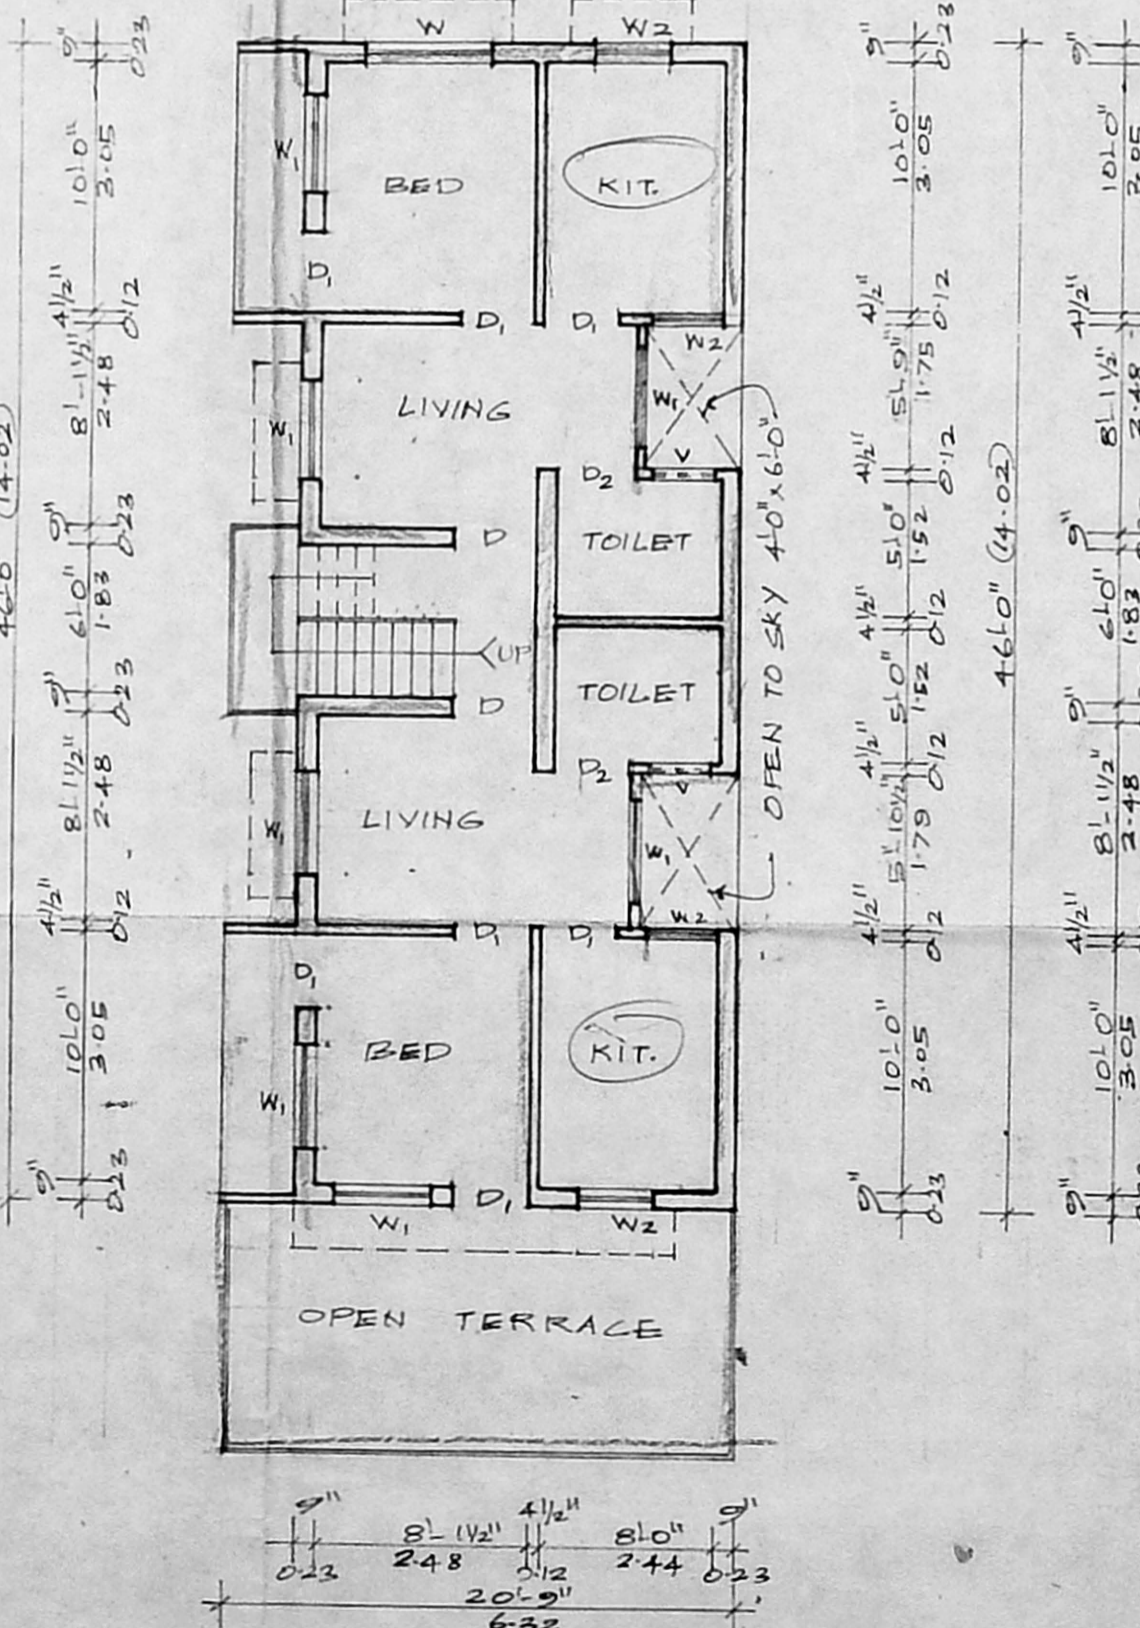

FIRST FLOOR PLAN

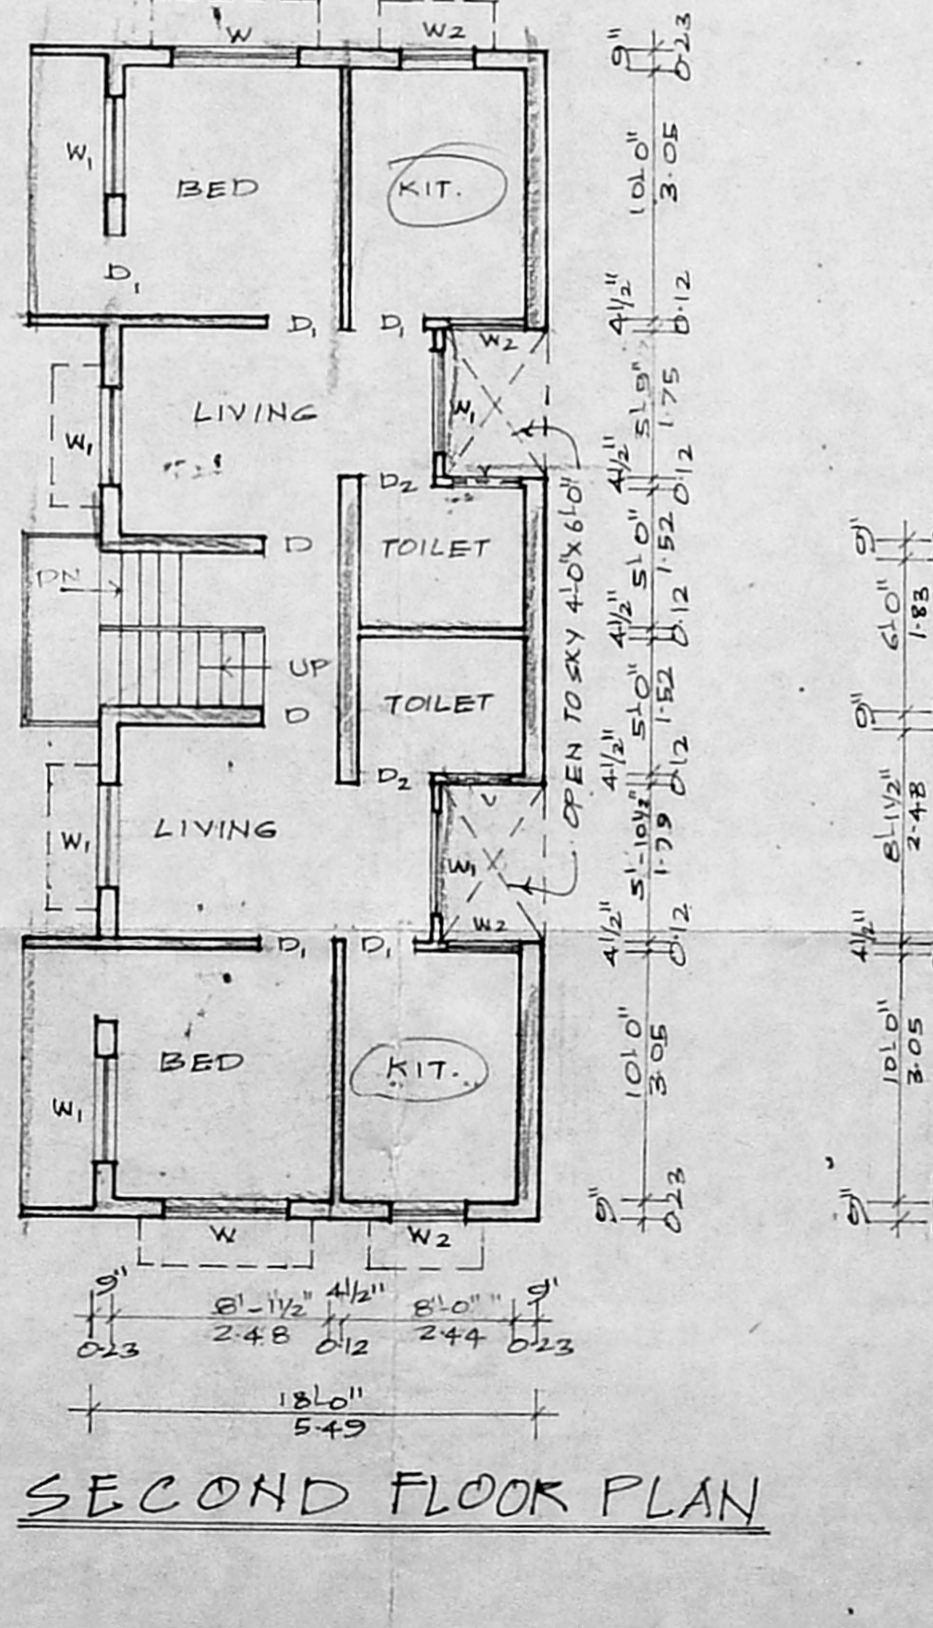

SECOND FLOOR PLAN

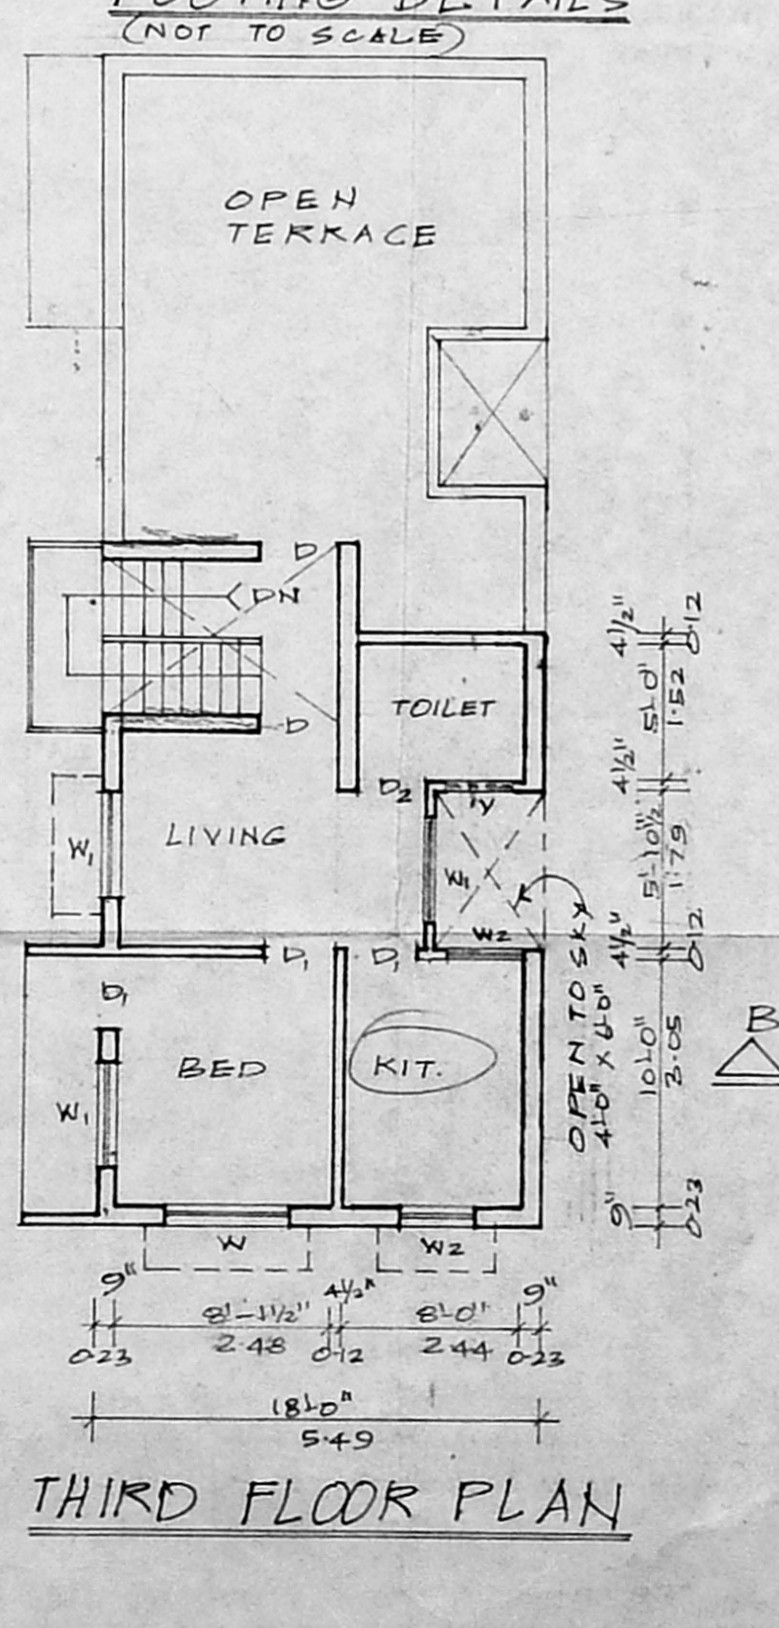

THIRD FLOOR PLAN

Planning Permit No. B/20643/78/96
APPROVED
 SUBJECT TO THE CONDITIONS IN THIS OFFICE LETTER
 No. B/17297/95 Date 2.9.96
 FOR MEMBER SECRETARY
 MADRAS METROPOLITAN
 DEVELOPMENT AUTHORITY
 MADRAS - 600 008.

Revised Plan
 Dt: 8.1.76
 MADA IB/PP NO. C.No. B/17297/95
 PART I
 PART II
 KE
 (NOT TO SCALE)

SCHEDULE OF JOINERY

RS ROLLING SHUTTER	5'-0" x 7'-0"	(1.52 x 2.13)
D DOOR	3'-3" x 7'-0"	(.99 x 2.13)
D ₁ DOOR	3'-0" x 7'-0"	(.91 x 2.13)
D ₂ DOOR	2'-9" x 7'-0"	(.84 x 2.13)
W WINDOW	5'-0" x 4'-0"	(1.52 x 1.22)
W ₁ WINDOW	4'-0" x 4'-0"	(1.22 x 1.22)
W ₂ WINDOW	3'-0" x 4'-0"	(.91 x 1.22)
V VENTILATOR	2'-6" x 1'-6"	(.76 x 0.46)

AREA DETAILS

PLOT EXTENT	2186 SQ. FT (203 M ²)
GROUND FLOOR	983 SQ. FT (91.32 M ²)
FIRST FLOOR	843 SQ. FT (78.31 M ²)
SECOND FLOOR	843 SQ. FT (78.31 M ²)
THIRD FLOOR	451 SQ. FT (41.90 M ²)
TOTAL	3120 SQ. FT (289.85 M ²)
COVERAGE	45%
F.S.I	1.43
SHOP	202 SQ. FT (18.75 M ²)

COLOUR INDEX

PROPOSED	█
ROAD	█
BOUNDARY	█

PLAN SHOWING THE PROPOSED RESIDENTIAL FLATS AT DOOR NO. 37 BIG STREET IN R.S.N. 2800 OF TRIPLICANE

OWNER
 T. G. KRISHNAMURTHY RAO.
 CIVIL ENGINEER
 CLASS I LICENSED SURVEYOR NO. 370
 CORPORATION OF MADRAS
 LICENSED SURVEYOR
 1112 LAKE VIEW ROAD, MADRAS - 600 033.