
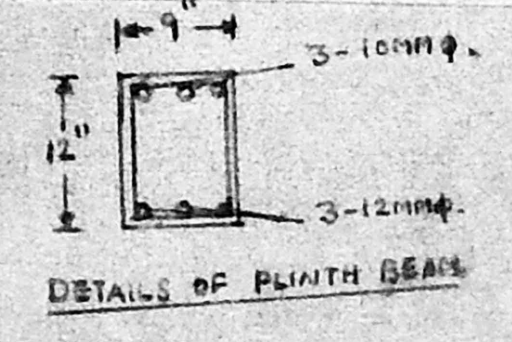
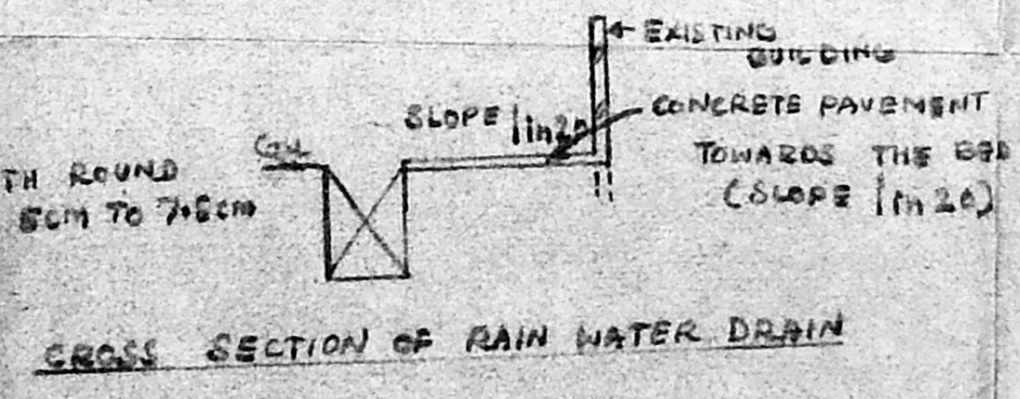
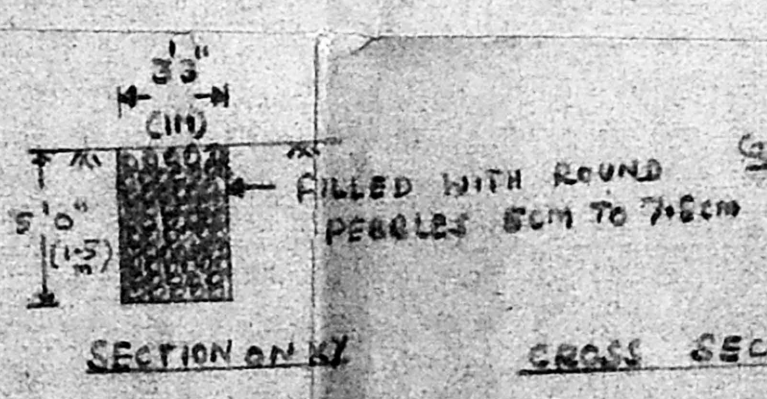
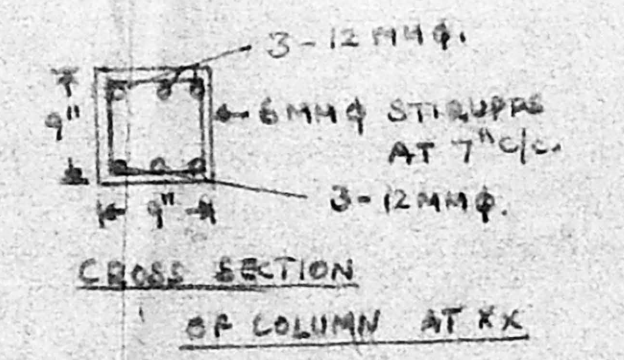
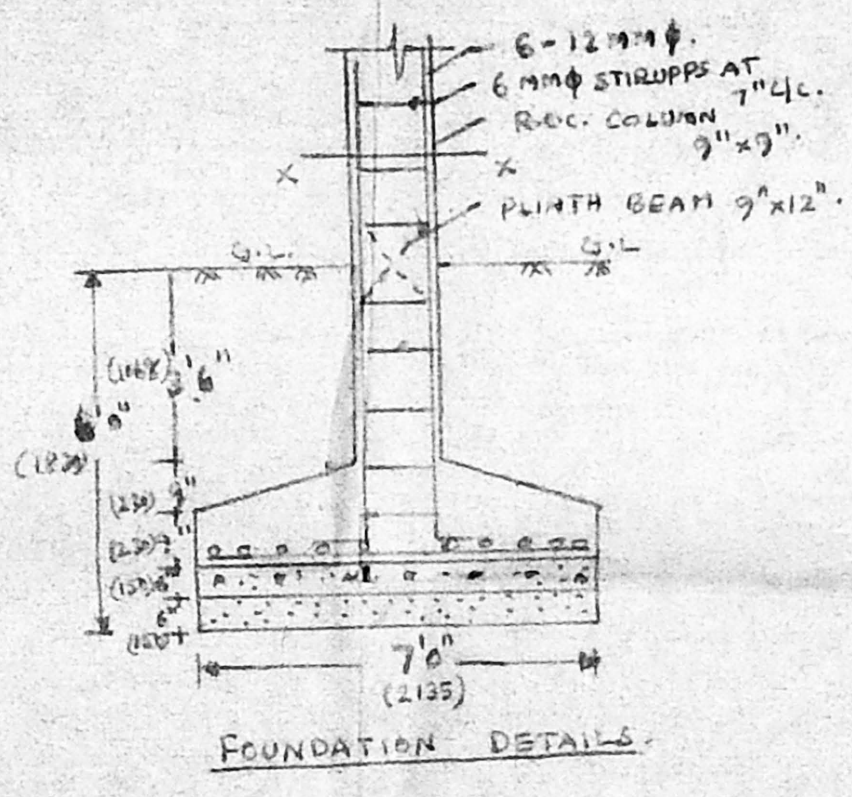


B/20007/599/95
 Planning Permit No.
APPROVED
 SUBJECT TO THE CONDITIONS IN THIS OFFICE LETTER.
 No. B/18337 Date: 11/95
 FOR MEMORANDUM SECRETARY
 MADRAS METROPOLITAN DEVELOPMENT AUTHORITY
 MADRAS-600 009.

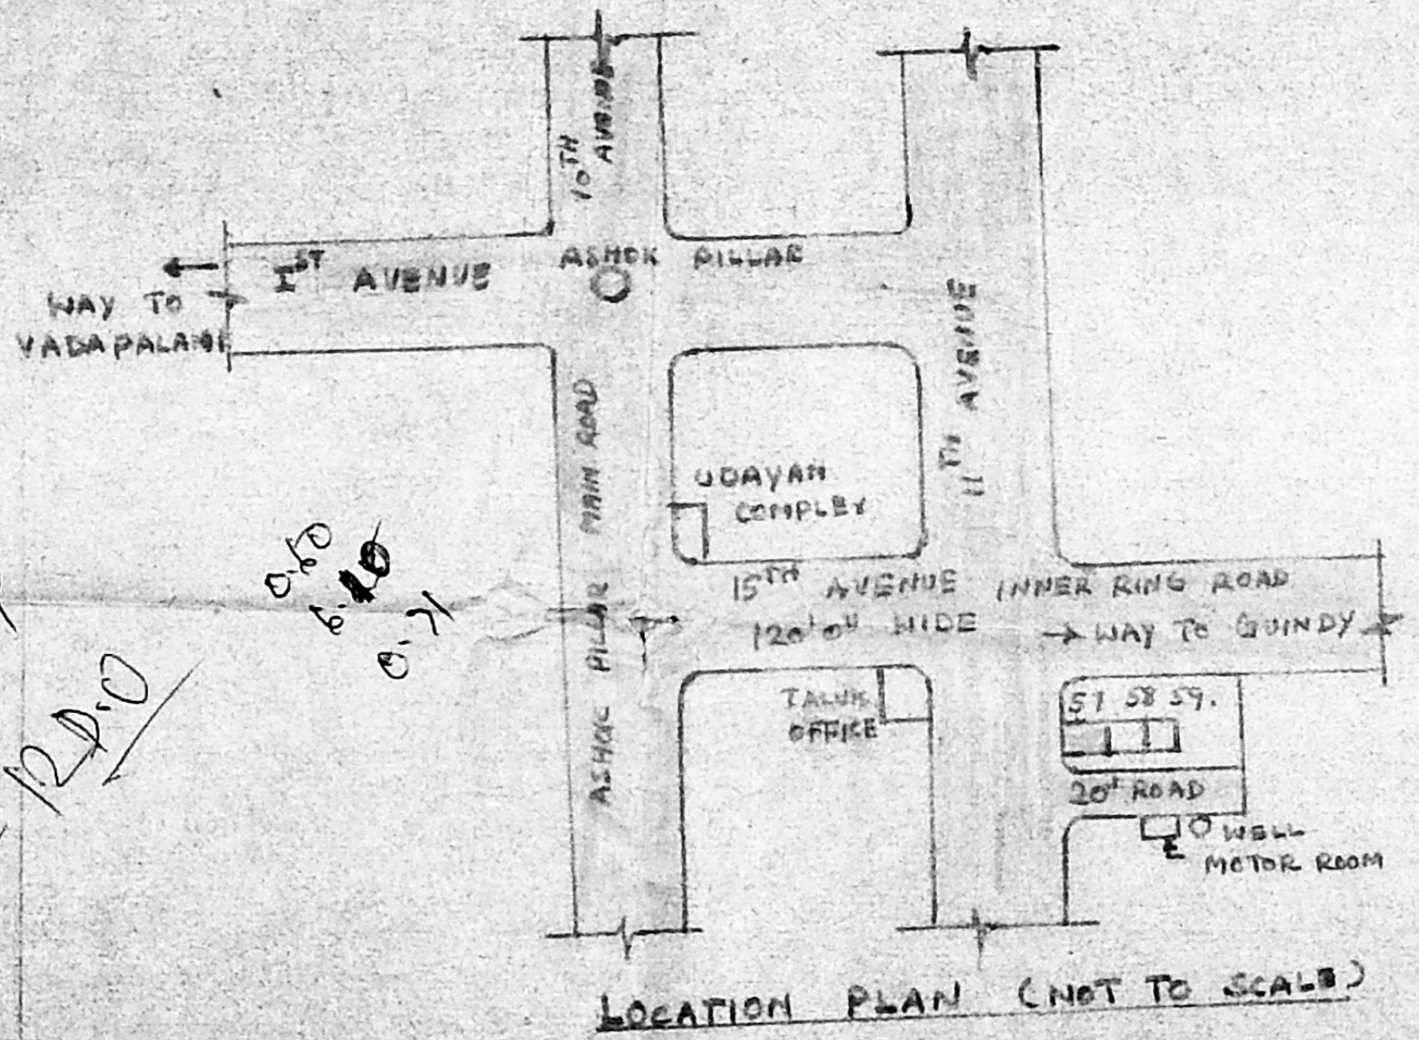

PLAN SHOWING THE PROPOSED ADDITION TO THE EXISTING BUILDING AT BLOCK NO 57, BHARADHI DASAR COLONY, K.K. LAKSHMI GAR, MADRAS-78.
 S.NO - 297/A PART.
 S.DNO - 28/78 D2 TYPE.

- SPECIFICATIONS:**
- FOUNDATION AND BASEMENT, WITH R.C.C. 1:4:8 USING 40MM BLUE METAL.
 - BRICK WORK IN CM 15.
 - PLASTERING THE WALL WITH CM 15 AND CEILING WITH CM 13.
 - REINFORCED CONCRETE WITH R.C.C. 1:2:4 USING 20MM BLUE METAL.

SCHEDULE OF JENERY			
D	DOOR	90 x 200 CM	3'0" x 6'6"
D1	"	75 x 200 CM	2'6" x 6'6"
W	WINDOW	1325 x 120 CM	4'6" x 4'0"
W1	"	90 x 120 CM	3'0" x 4'0"
W2	"	90 x 105 CM	3'0" x 3'6"
W3	"	47.5 x 120 CM	1'6" x 4'0"
J	JOLLY	50 x 50 CM	1'9" x 1'9"
AREA STATEMENT		AREA IN SQ. FT.	AREA IN SQ. M.
EXISTING		456.00	423.85
PROPOSED		146.70/FEET	13.63
TOTAL PROPOSED		1760.40	163.56

- NOTES**
- EXISTING SHOWN [Symbol]
 - PROPOSED SHOWN [Symbol]
 - ROAD SHOWN [Symbol]
 - BOUNDARY SHOWN [Symbol]
 - DEMOLITION SHOWN [Symbol]

OWNERS:

57A	B. Jayam Ramasamy (S. JAYARAMAN)	J. Srinivasan (K. GREENIVASAN)
B	S. M. abachan (S. MAHADEVAN)	S. S. Srinivasan (S. DURAIKAT)
C	P. Janti (P. JANTHI)	K. Srinivasan (K. GREENIVASAN)
D	K. Sankaran (K. SANKARAN)	N. Srinivasan (N. RAMADEVI)
E	K. Sankaran (K. SANKARAN)	J. S. Ramnarayanan (J. RAMNARAYANAN)
F	K. Bagyalakshmi (K. BAGYALAKSHMI)	
G	S. Jayabami (S. JAYALAXMI)	

LICENSED SURVEYOR:
I. G. KRISHNAMURTHY RAO
 CIVIL ENGINEER
 CLASS I LICENSED SURVEYOR NO. 370
 CORPORATION OF MADRAS
 610, SANTHI AVENUE
 11/12, LAKE VIEW ROAD, MADRAS-600039

1.40
 13.41
 0.97

1.98 x 7.18

SCALE 1"=8'0"

SCALE 1"=16'0"

O/C 23/11/95

Handwritten notes and signatures in the bottom left area.