




ELEVATION

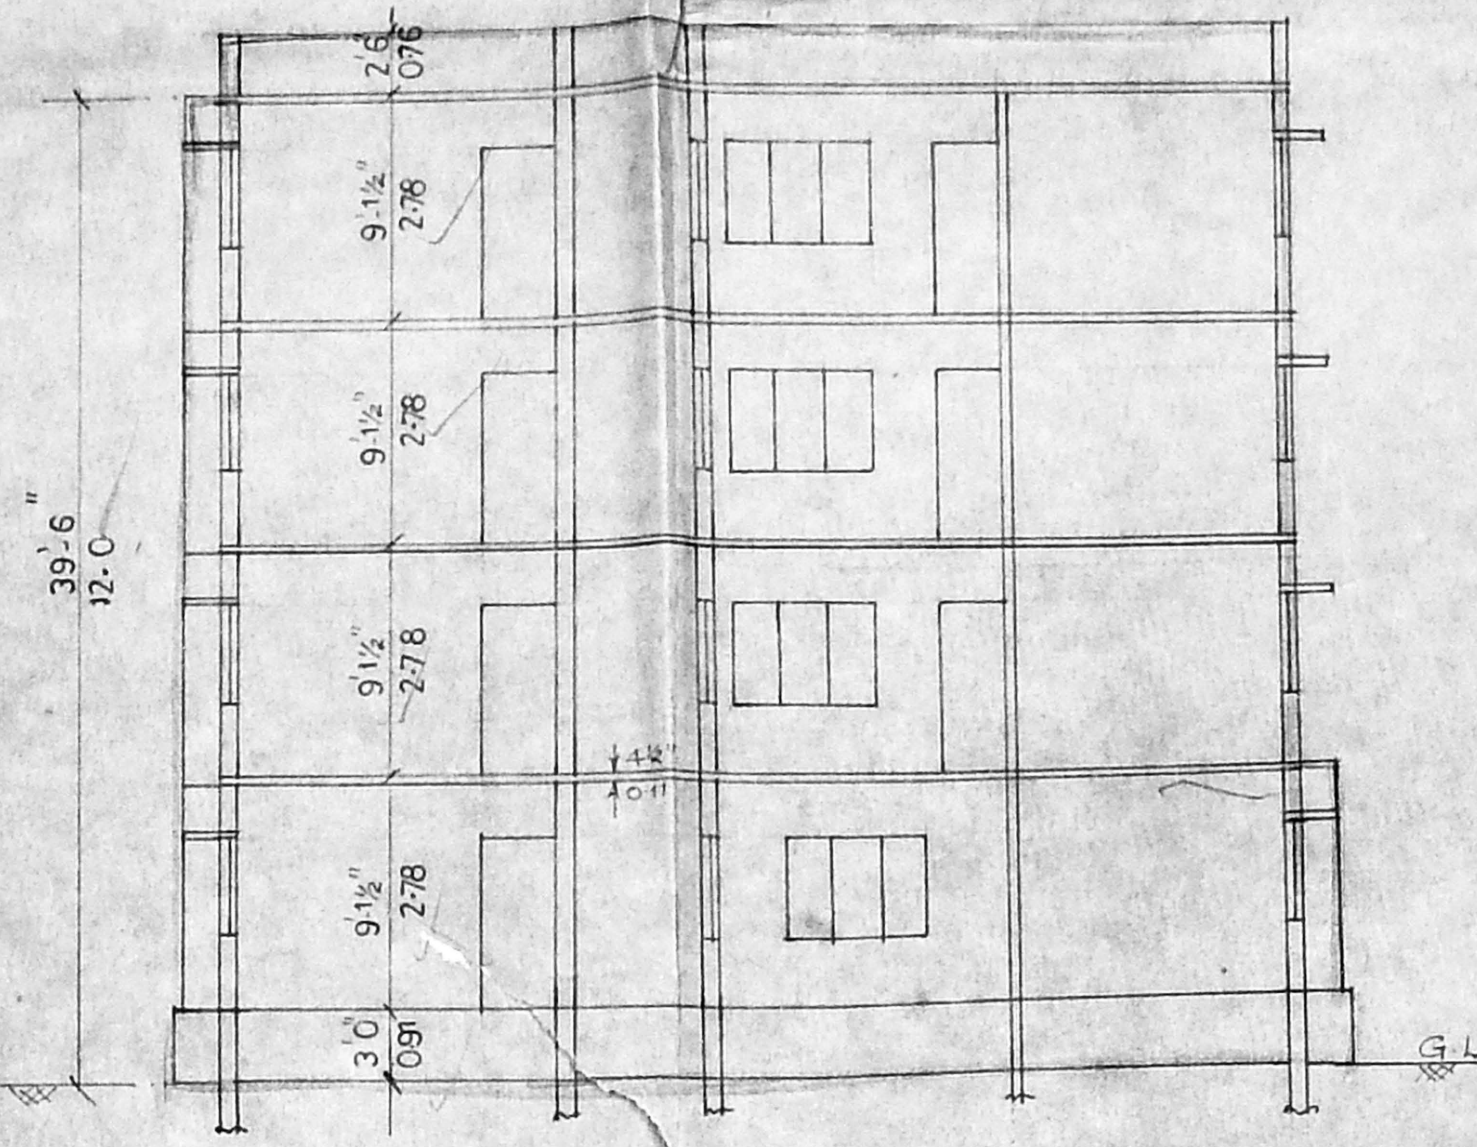

SECTION ON-AB

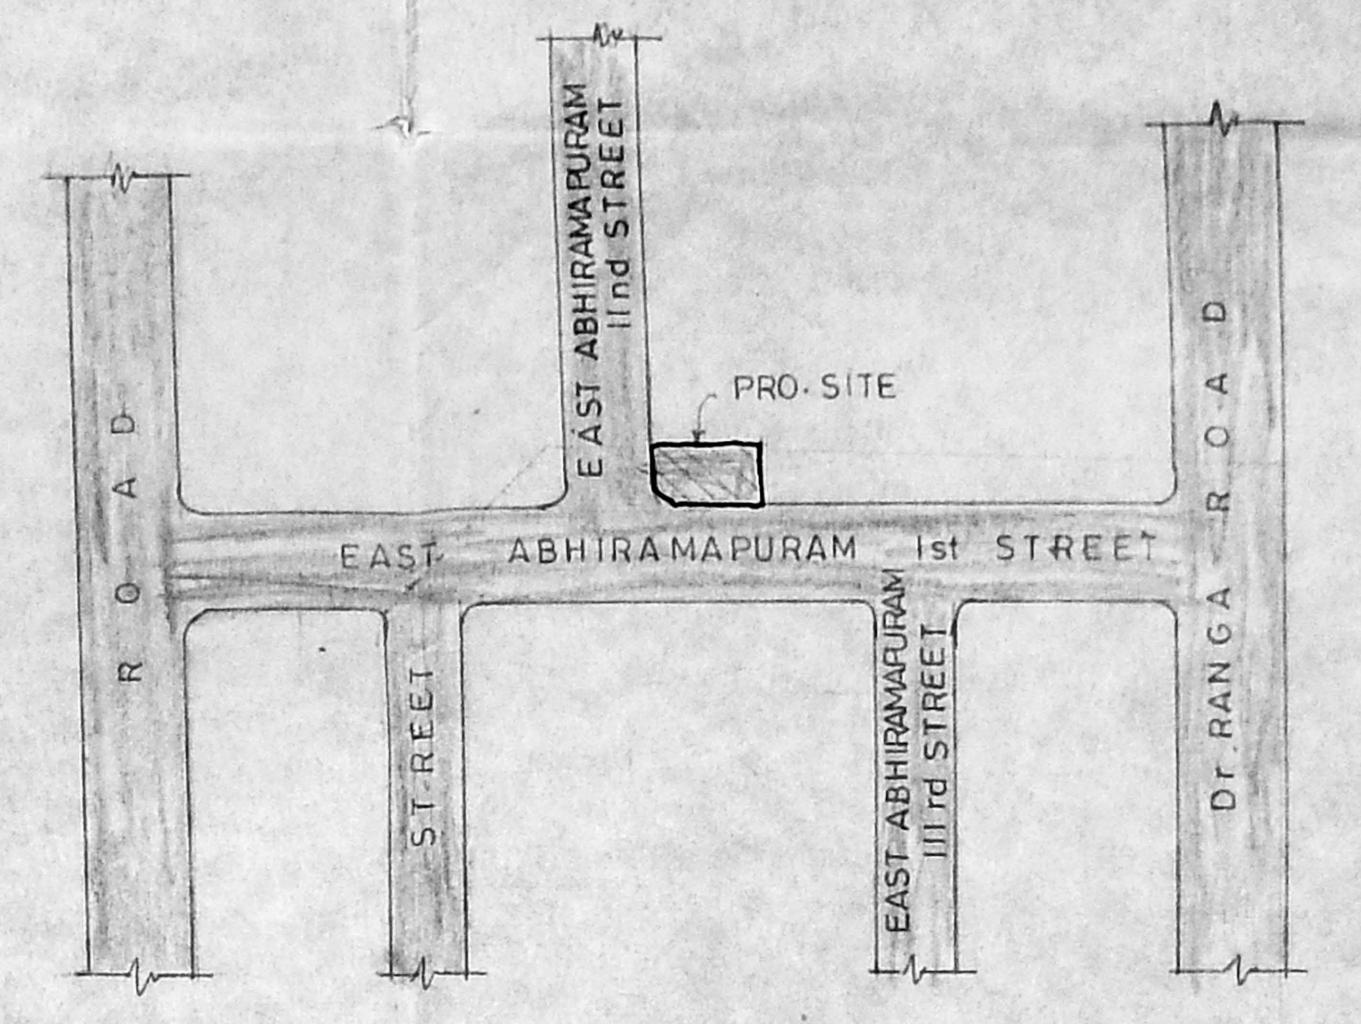

KEY PLAN (N.T.S)

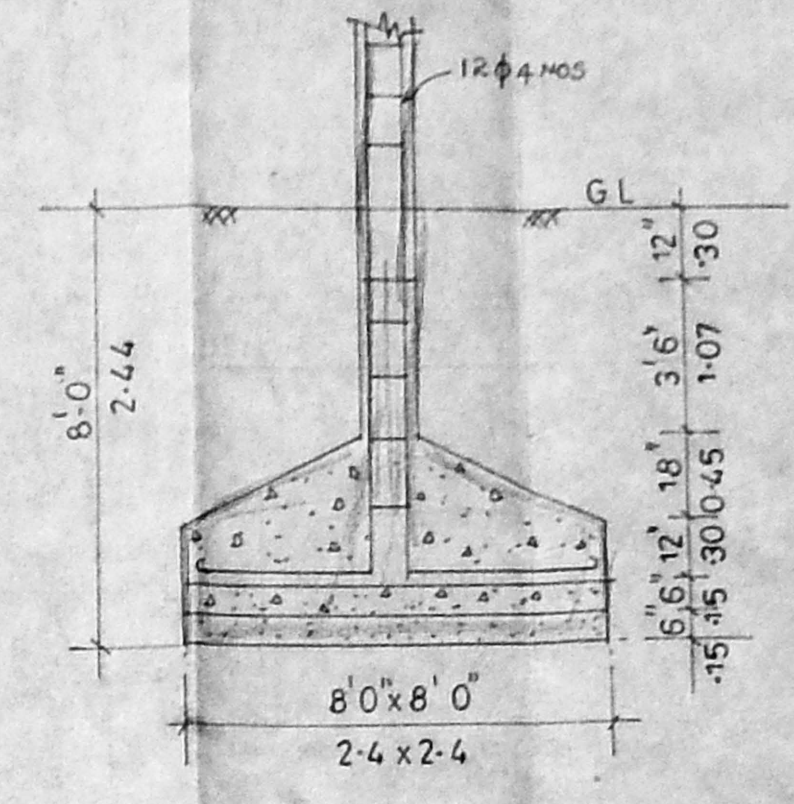

DETAILS OF R.C.C COLUMN

COLOUR INDEX

PROPOSED - RED

BOUNDARY - BLACK

ROAD - GREEN

DEMOLITION - YELLOW

SPECIFICATION

FOUNDATION WITH R.C.C 1:2:4 OF COLUMN 8'0" x 8'0"

SUPERSTRUCTURE WITH R.C.C COLUMN 9" x 9"

TIE BEAM LINTEL BEAM SUNSHADE WITH R.C.C 1:2:4

BRICK WORK IN CM 1:6 FLOORING WITH R.C.C 1:5:10 AND FINISHING WITH MOSAIC TILES

PLASTERING WITH CM 1:4 12mm TK FOR CEILING AND WALLS

WHITE AND COLOUR WASH TWO COATS.


SCHEDULE OF JOINERY

FD	FRENCH DOOR	7'0" x 7'0"	2-13 x 2-13
D	DOOR	3'3" x 7'0"	1-0 x 2-13
D <sub>1</sub>	DOOR	3'0" x 7'0"	0-91 x 2-13
D <sub>2</sub>	DOOR	2'6" x 7'0"	0-75 x 2-13
W	WINDOW	6'0" x 4'0"	1-8 x 1-21
W <sub>1</sub>	WINDOW	3'6" x 4'0"	1-07 x 1-21
W <sub>2</sub>	WINDOW	3'0" x 3'0"	0-91 x 0-91
W <sub>3</sub>	WINDOW	2'0" x 4'0"	0-60 x 1-21
V	VENTILATOR	3'0" x 2'0"	0-91 x 0-60
J	JALLY	5'0" x 5'0"	1-5 x 1-5


PLAN SHOWING PROPOSED RESIDENTIAL FLATS AT DOOR No: 9, EAST ABHIRAMAPURAM SECOND STREET, R.S.NO 3569 / Part, MMD/PP NO. MYLAPORE VILLAGE MADRAS - 600 004

SCALE - 1:100, 1:200


S. Somadeva  
S.SOMADEVA, BE (CIVIL) F.I.E., F.V.  
CONSULTING ENGINEER  
LICENSED SURVEYOR NO.16  
DHUN BUILDING  
MADRAS - 600 002  
OWNER L. SURVEYOR

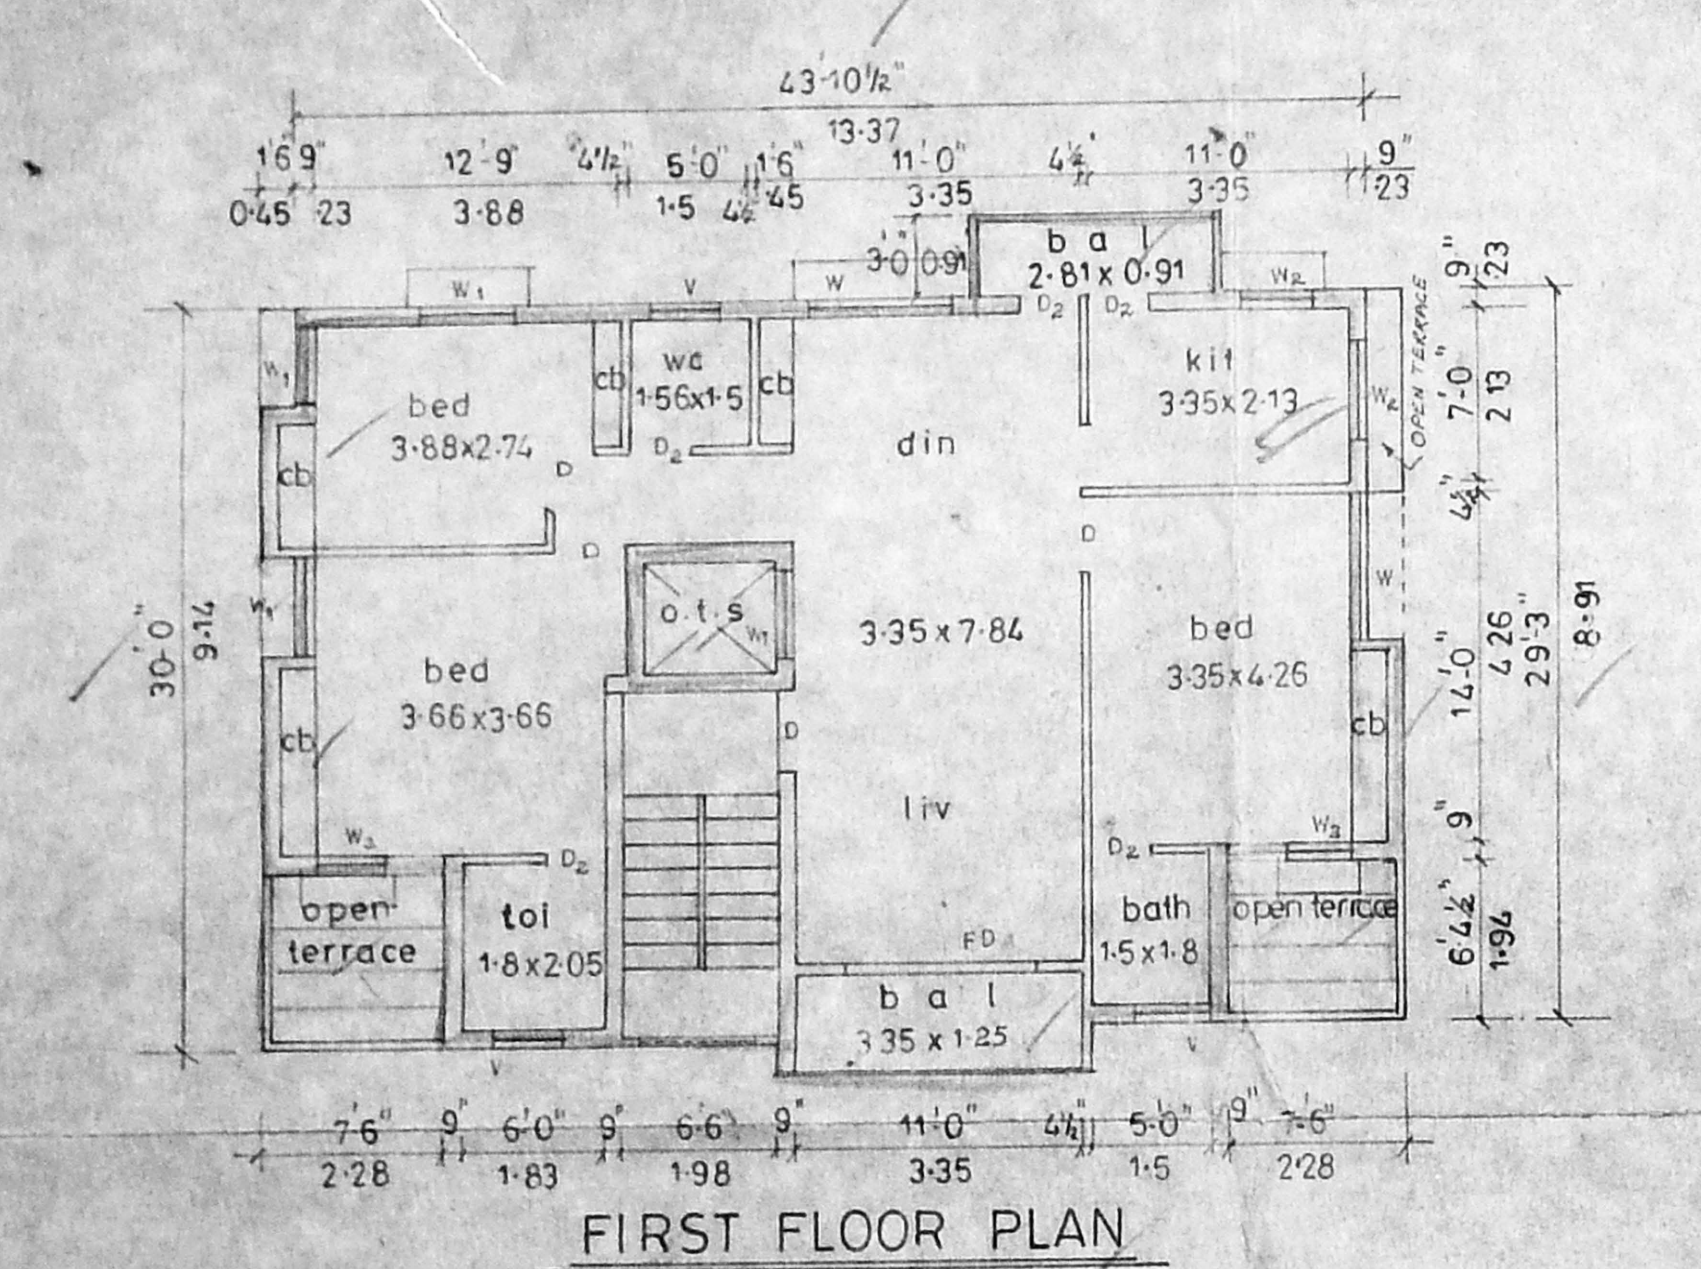


FIRST FLOOR PLAN

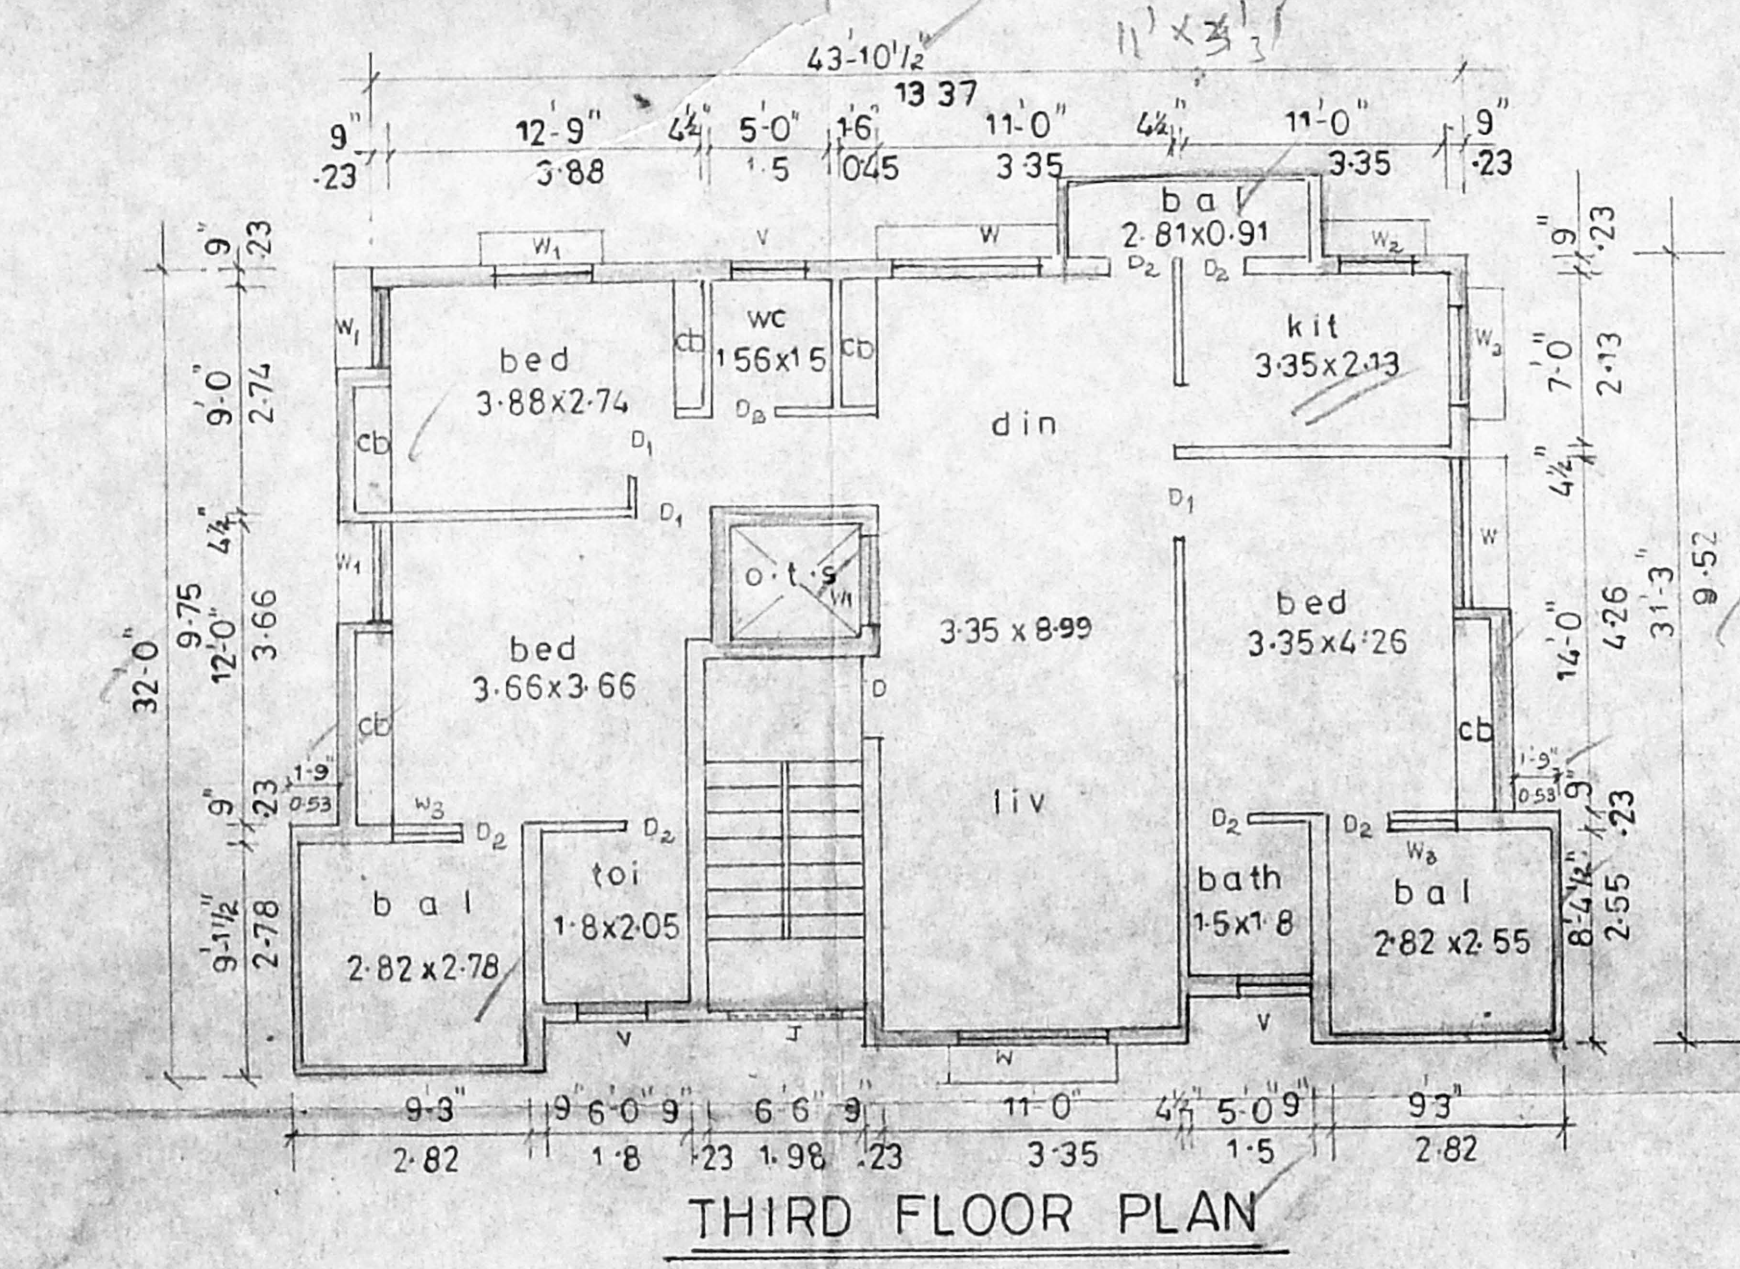


THIRD FLOOR PLAN

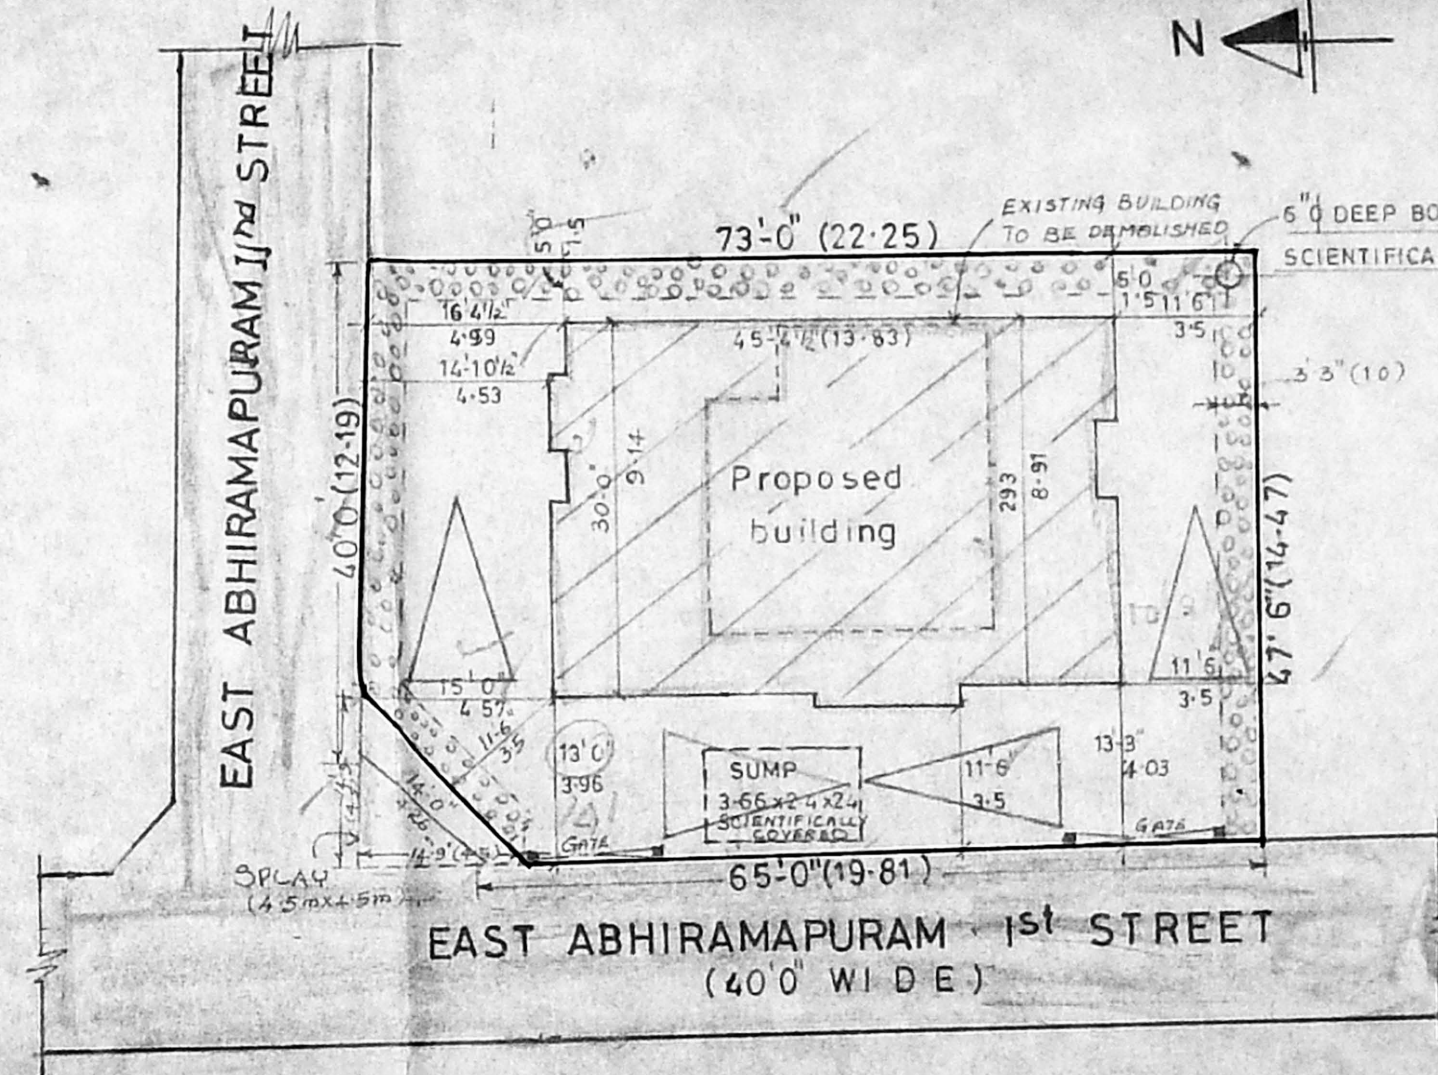


SITE PLAN (1:200)

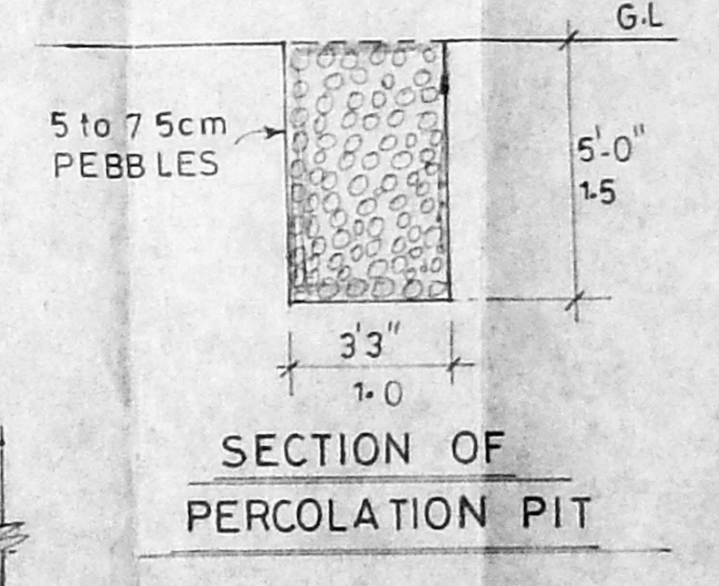


SECTION OF PERCOLATION PIT

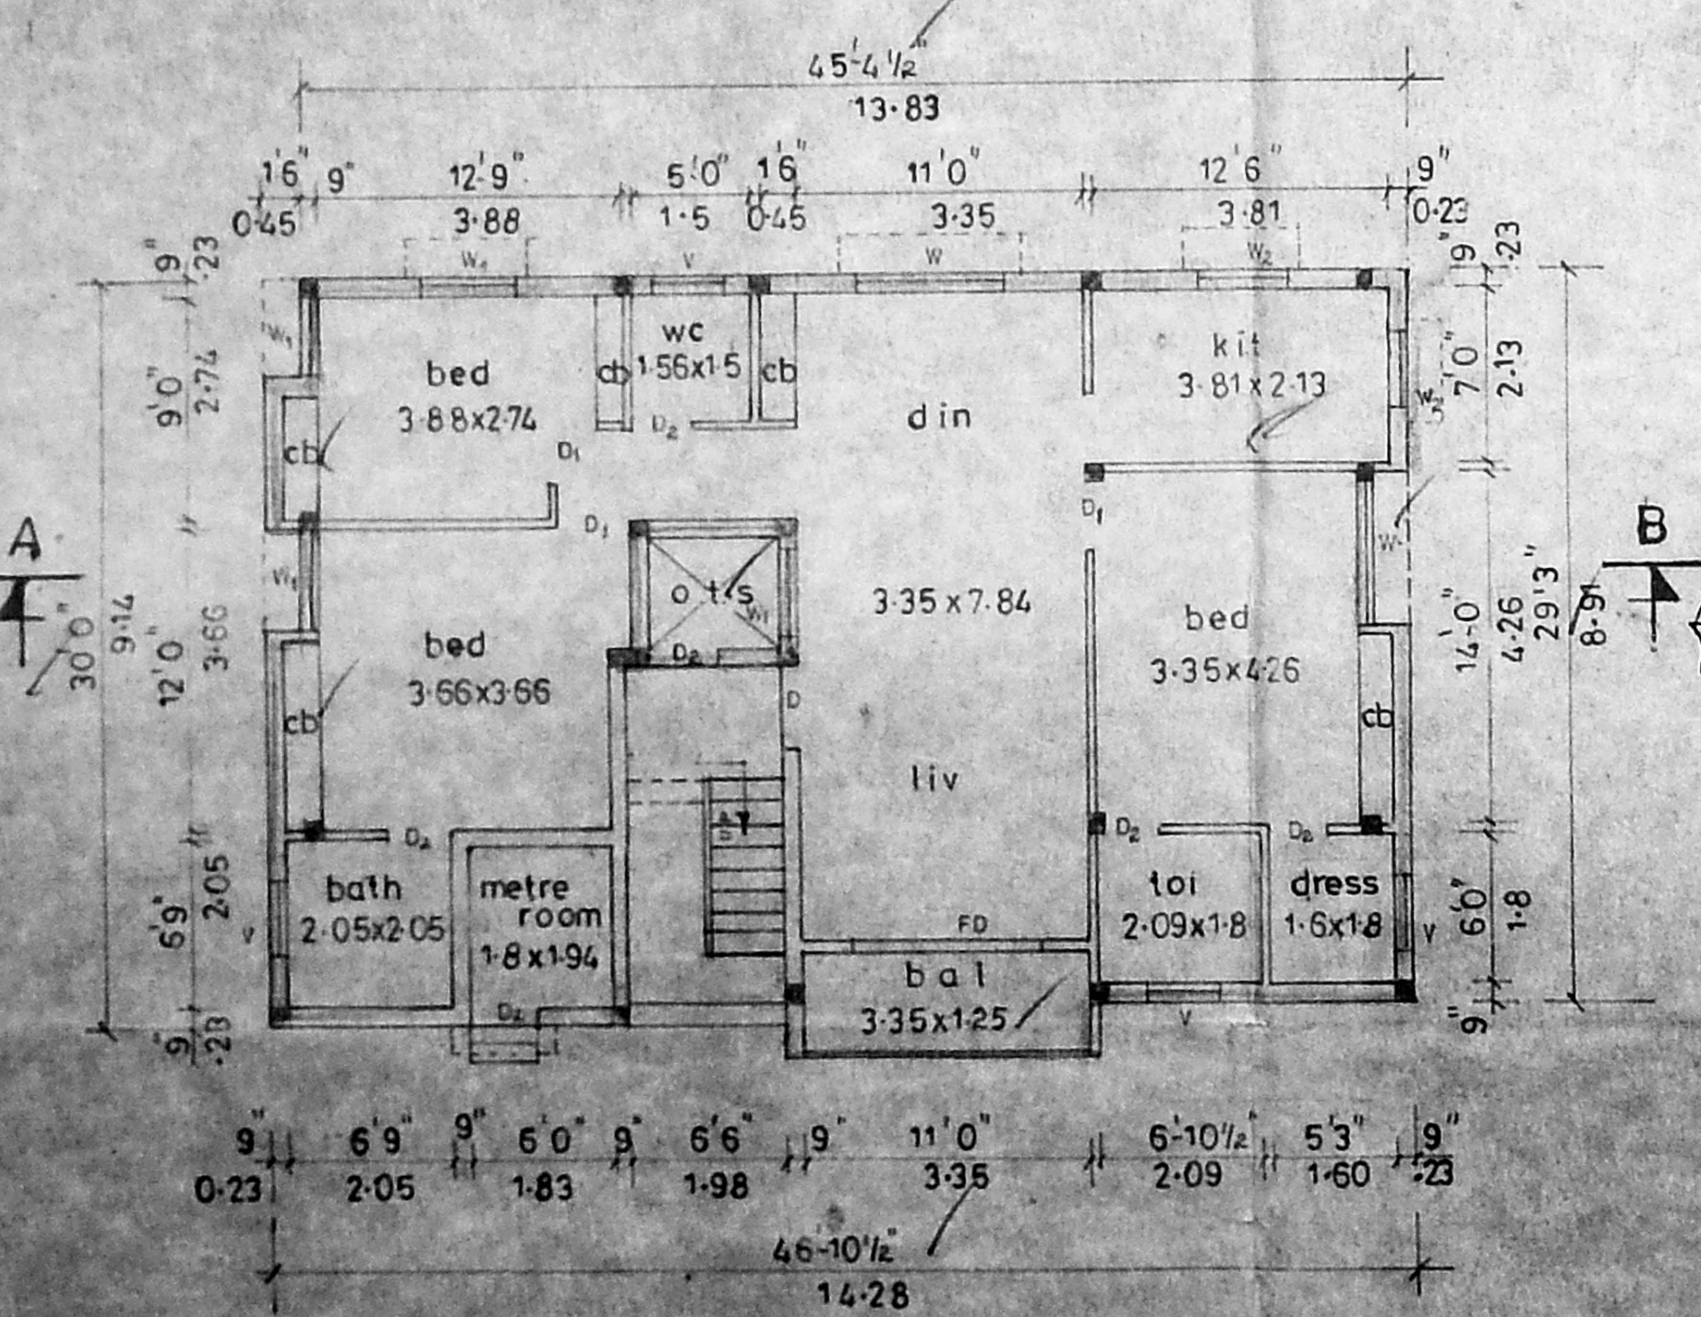

GROUND FLOOR PLAN

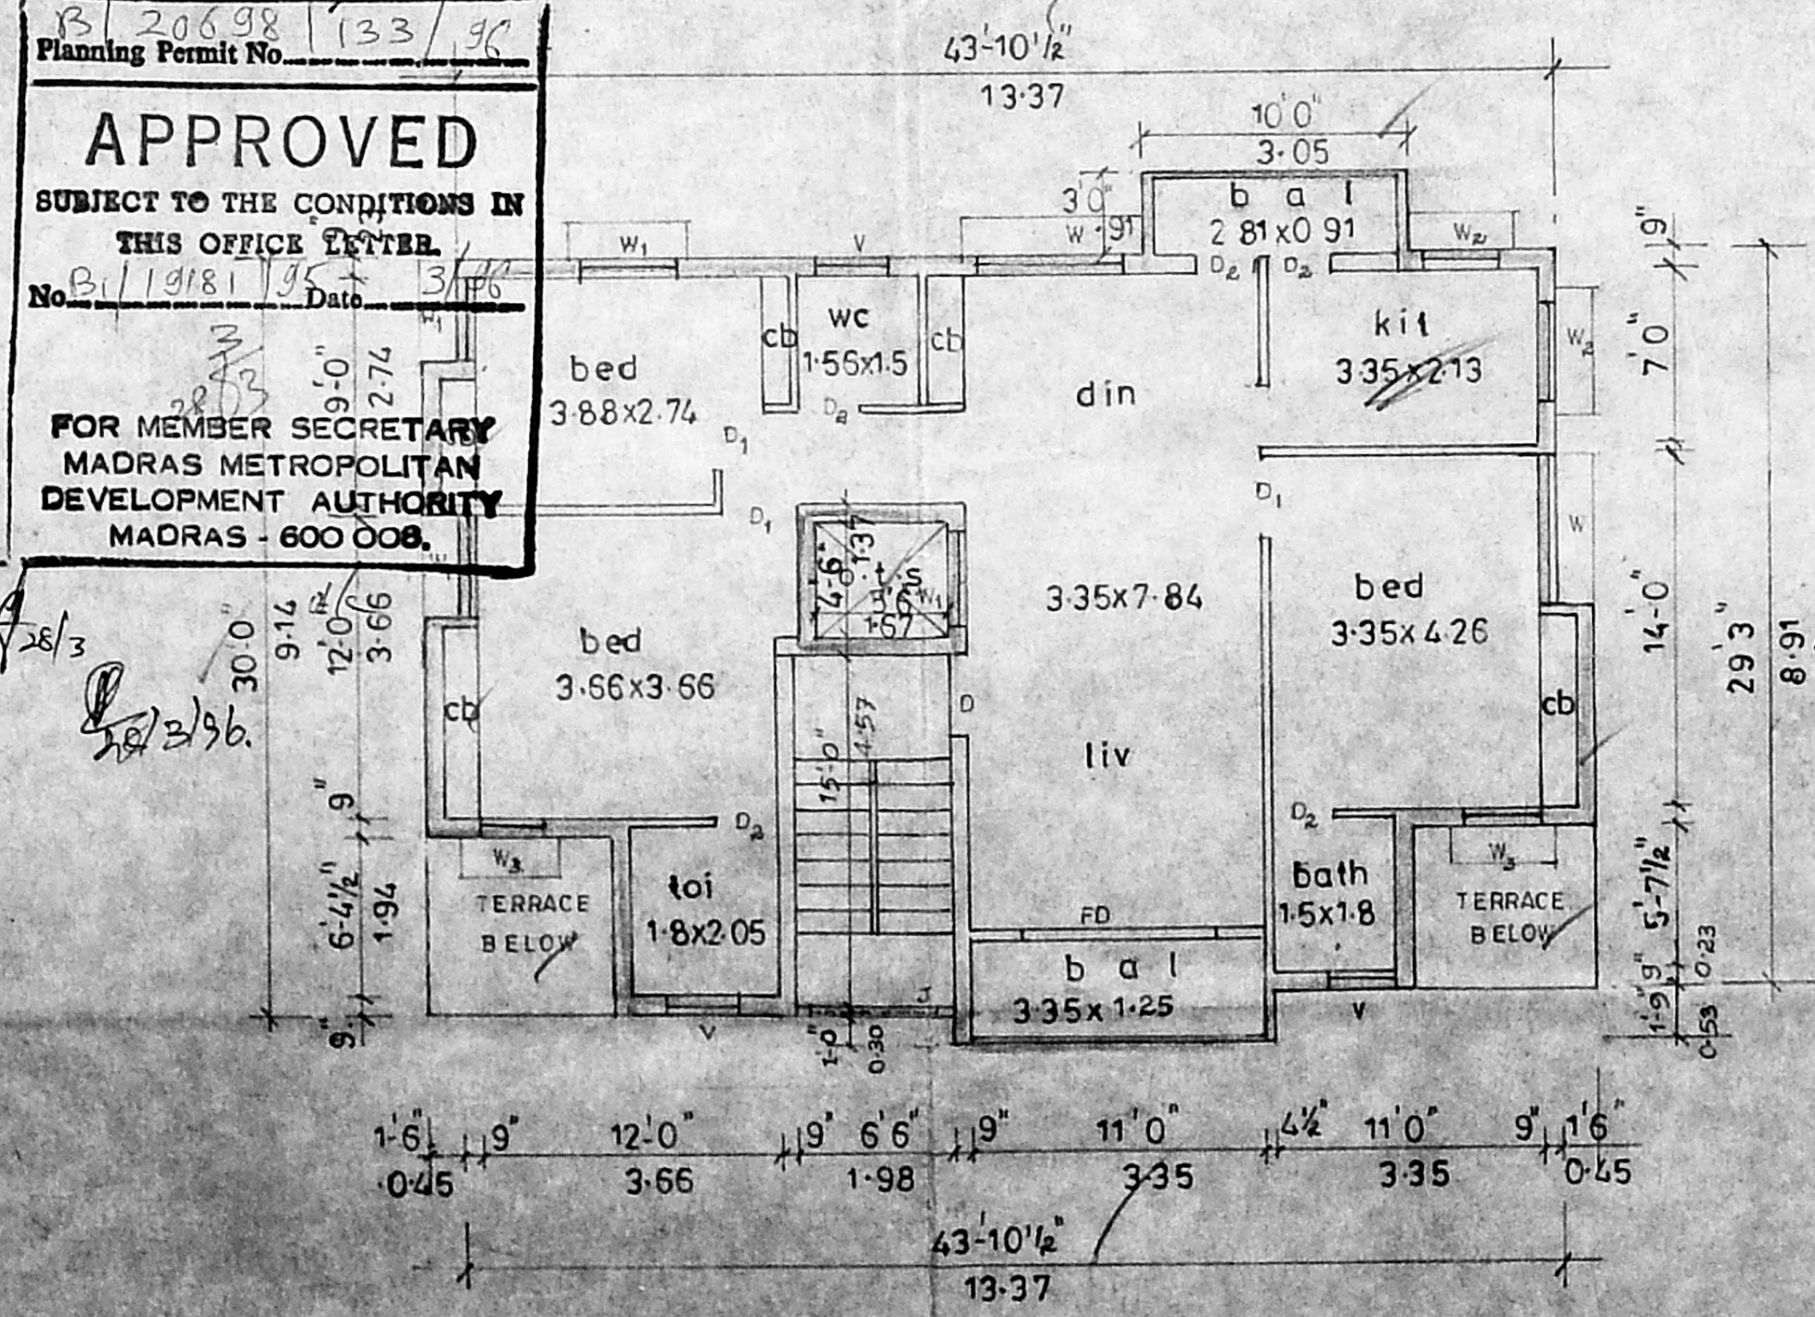

SECOND FLOOR PLAN

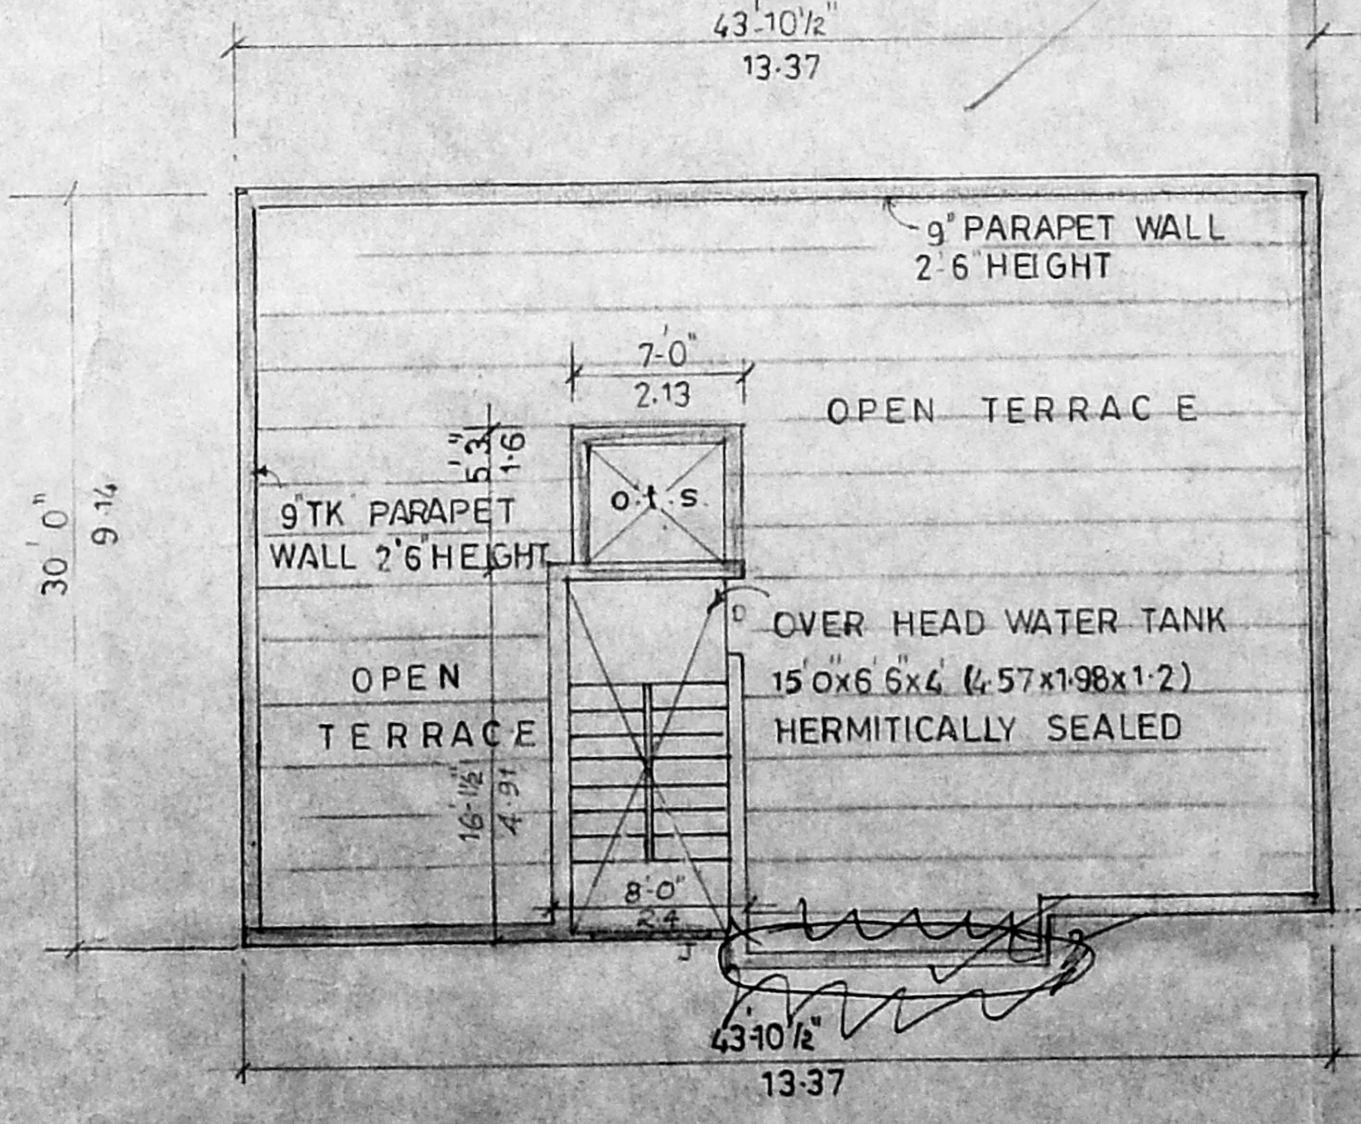

TERRACE FLOOR PLAN

APPROVED  
SUBJECT TO THE CONDITIONS IN THIS OFFICE LETTER  
FOR MEMBER SECRETARY  
MADRAS METROPOLITAN  
DEVELOPMENT AUTHORITY  
MADRAS - 600 008.