
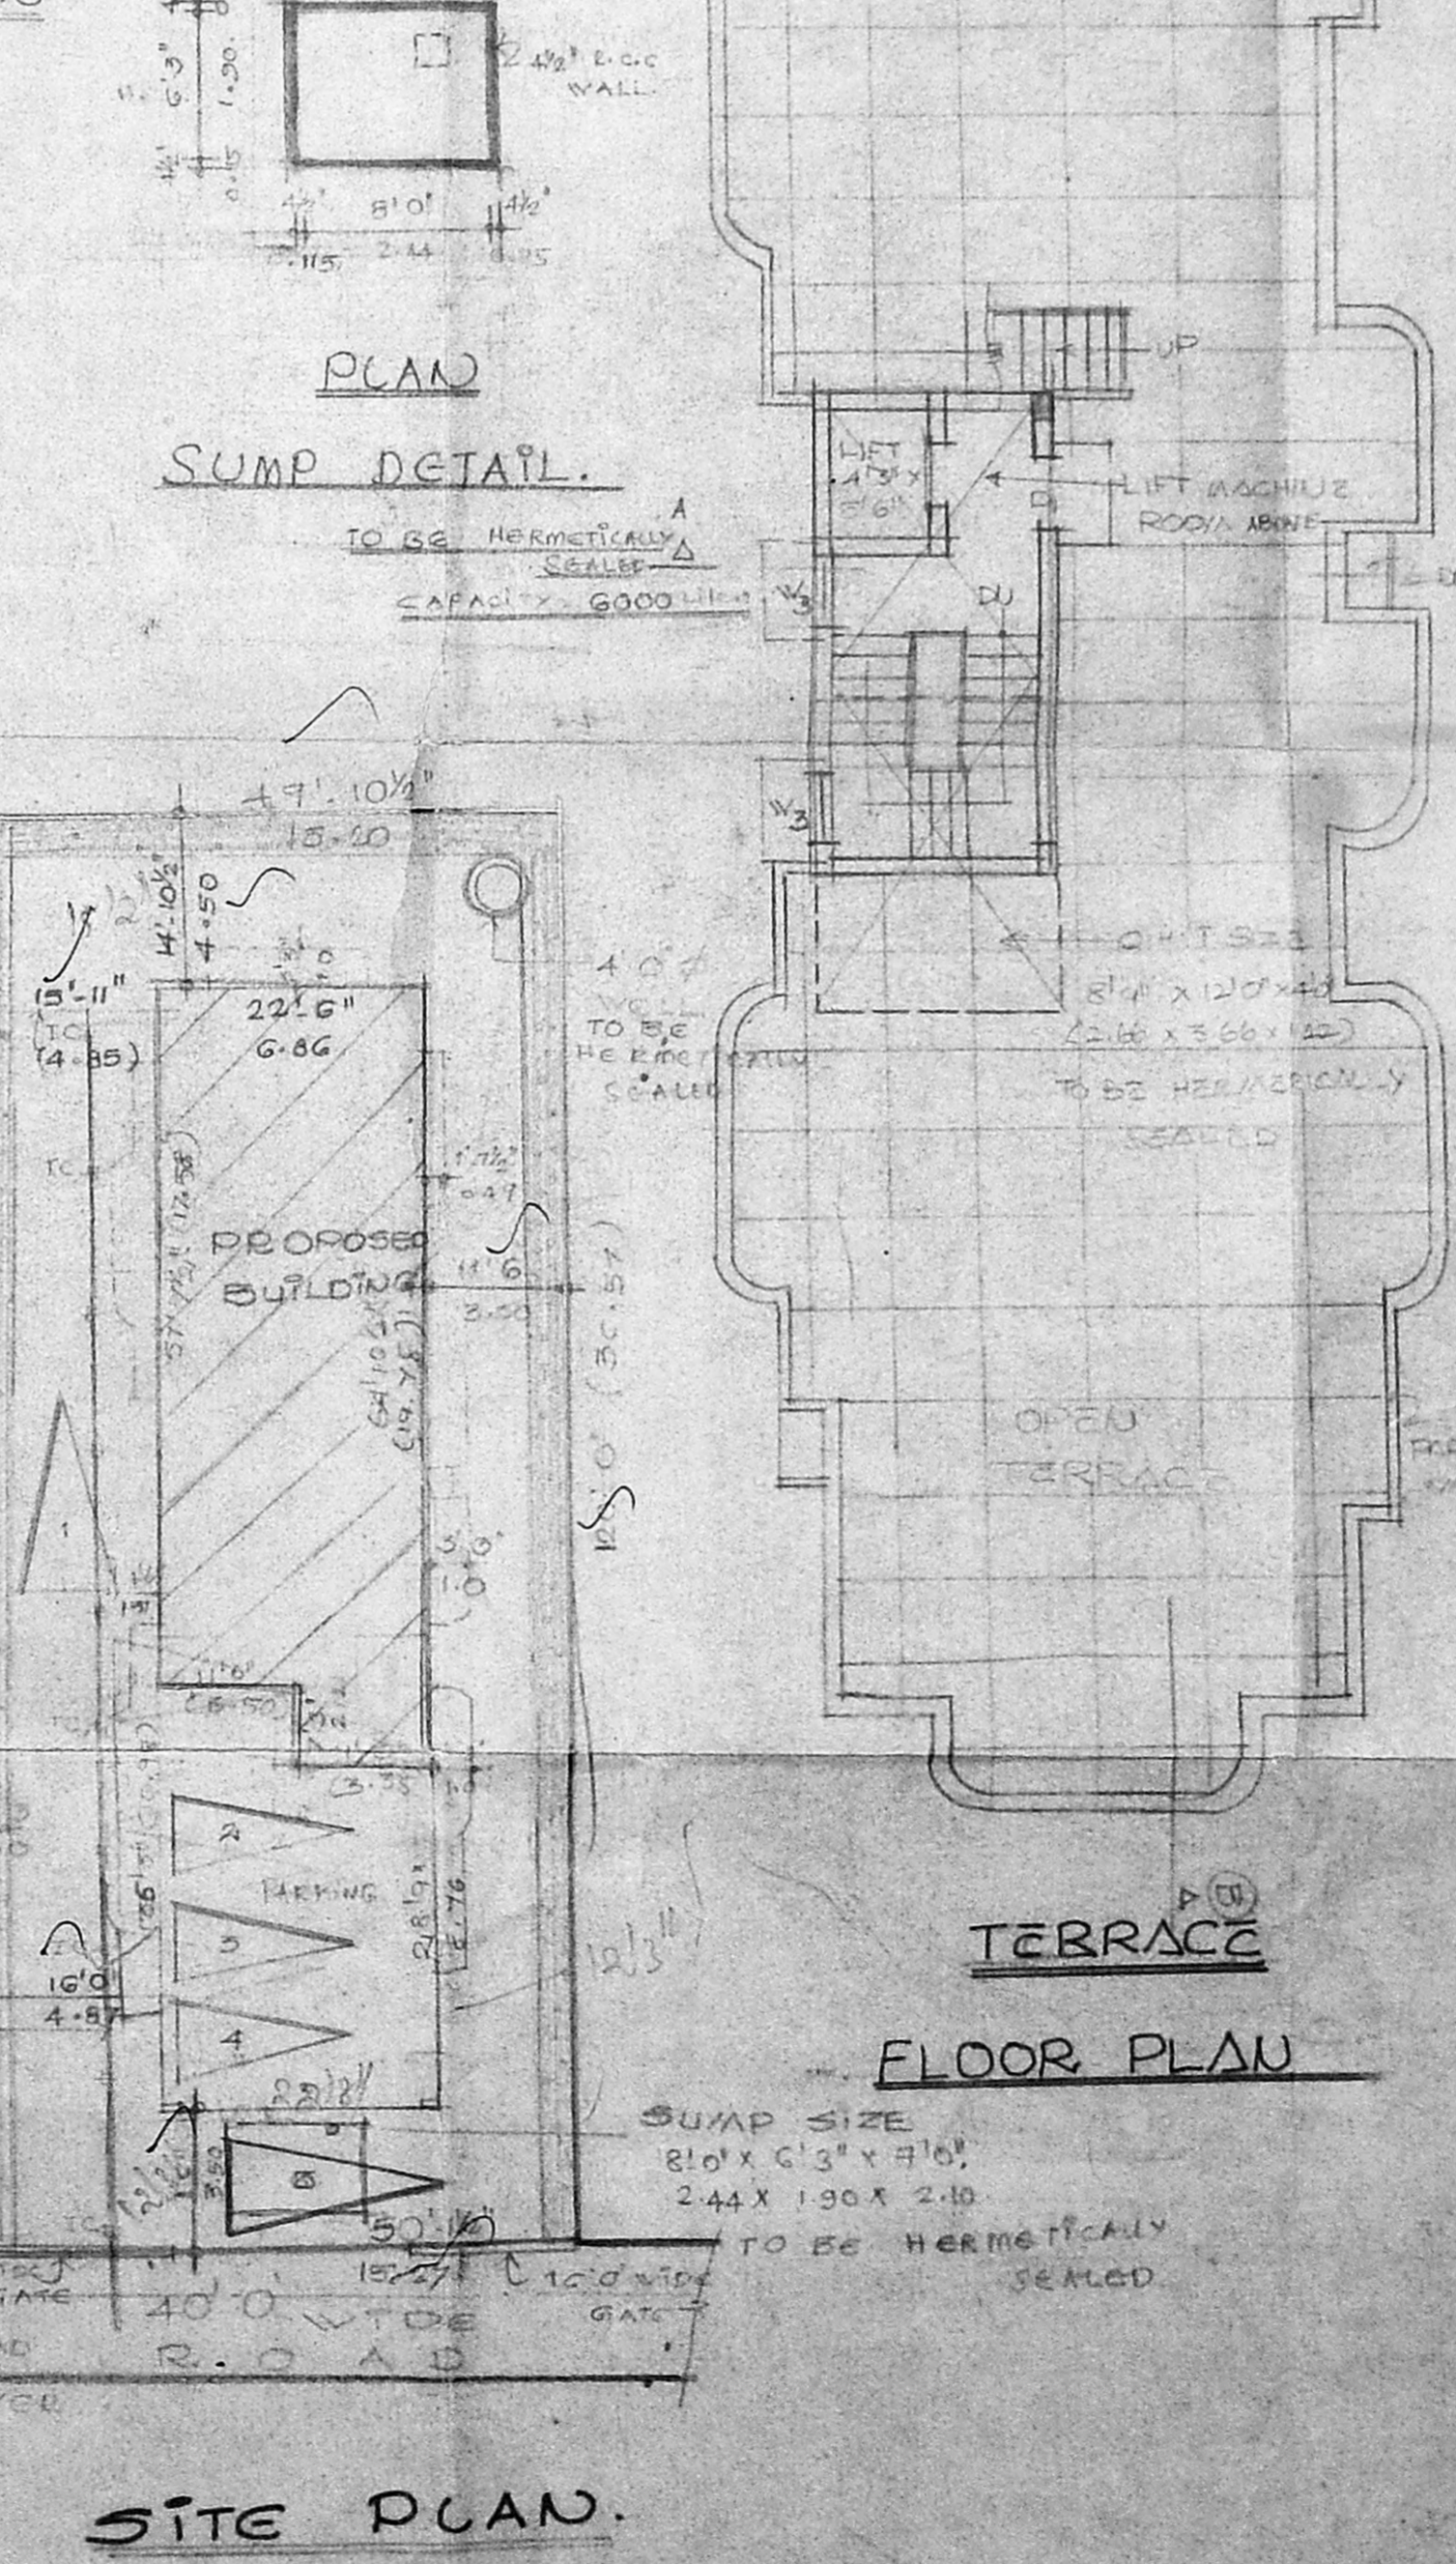
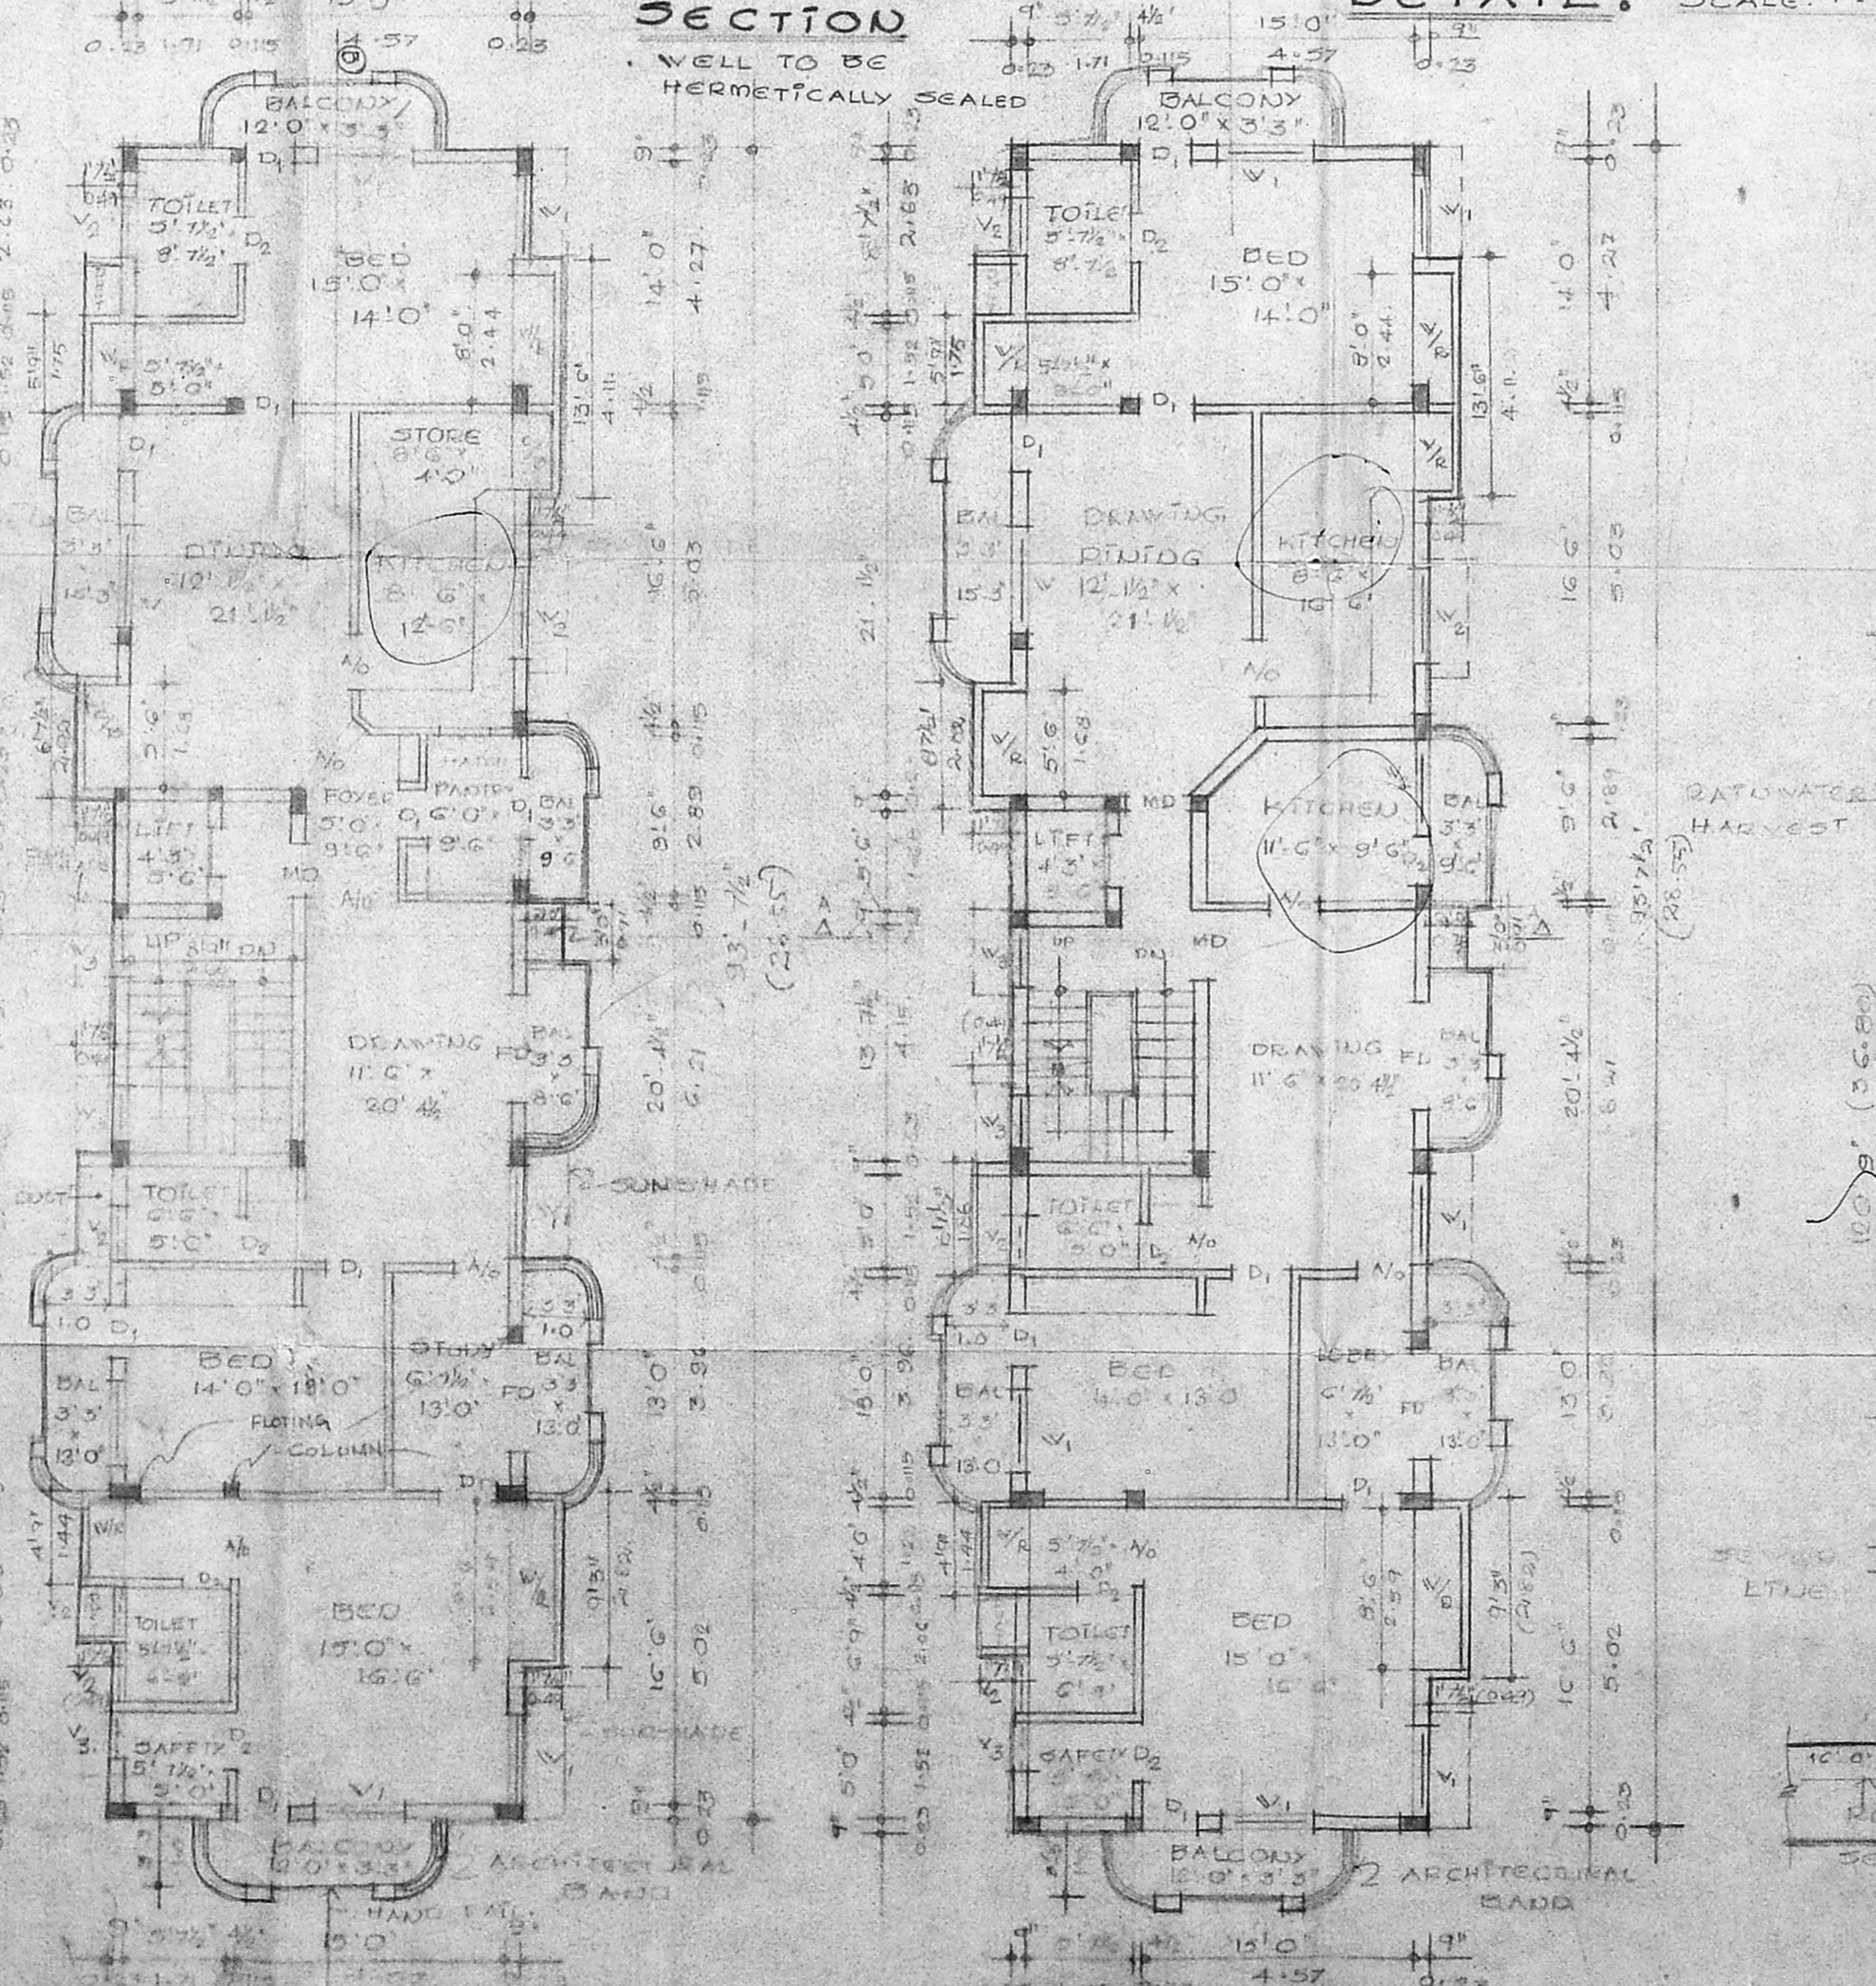
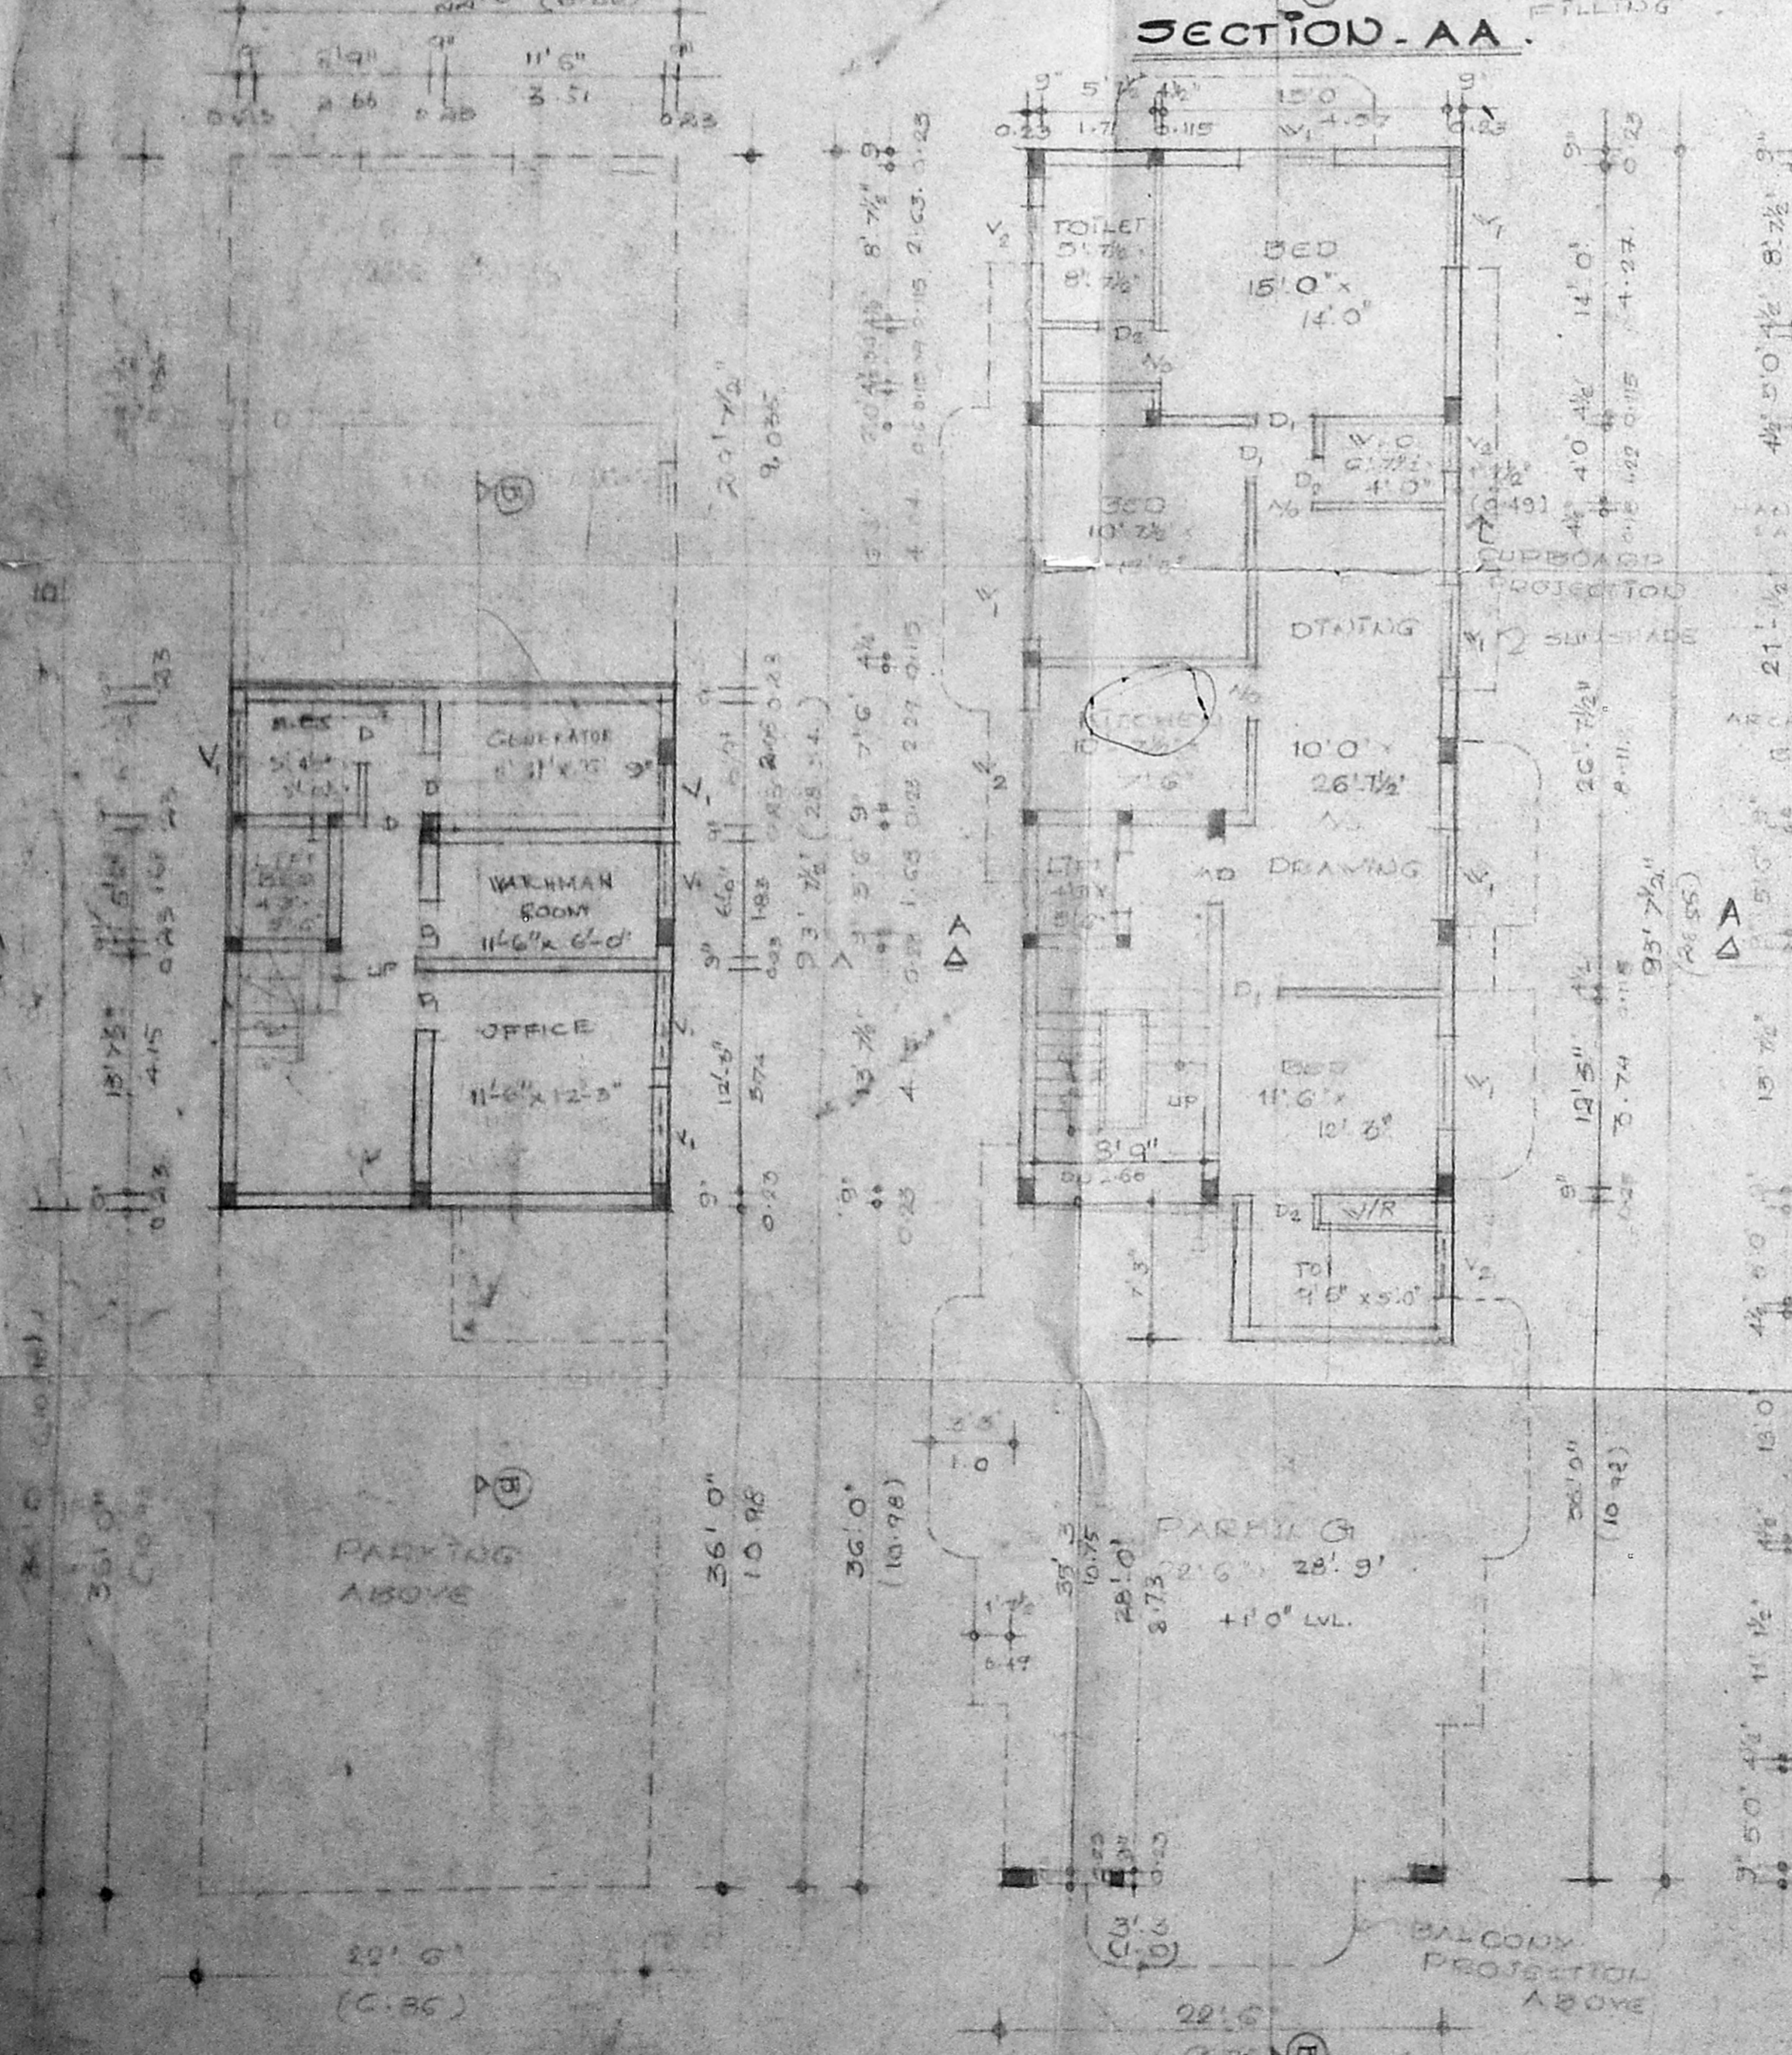
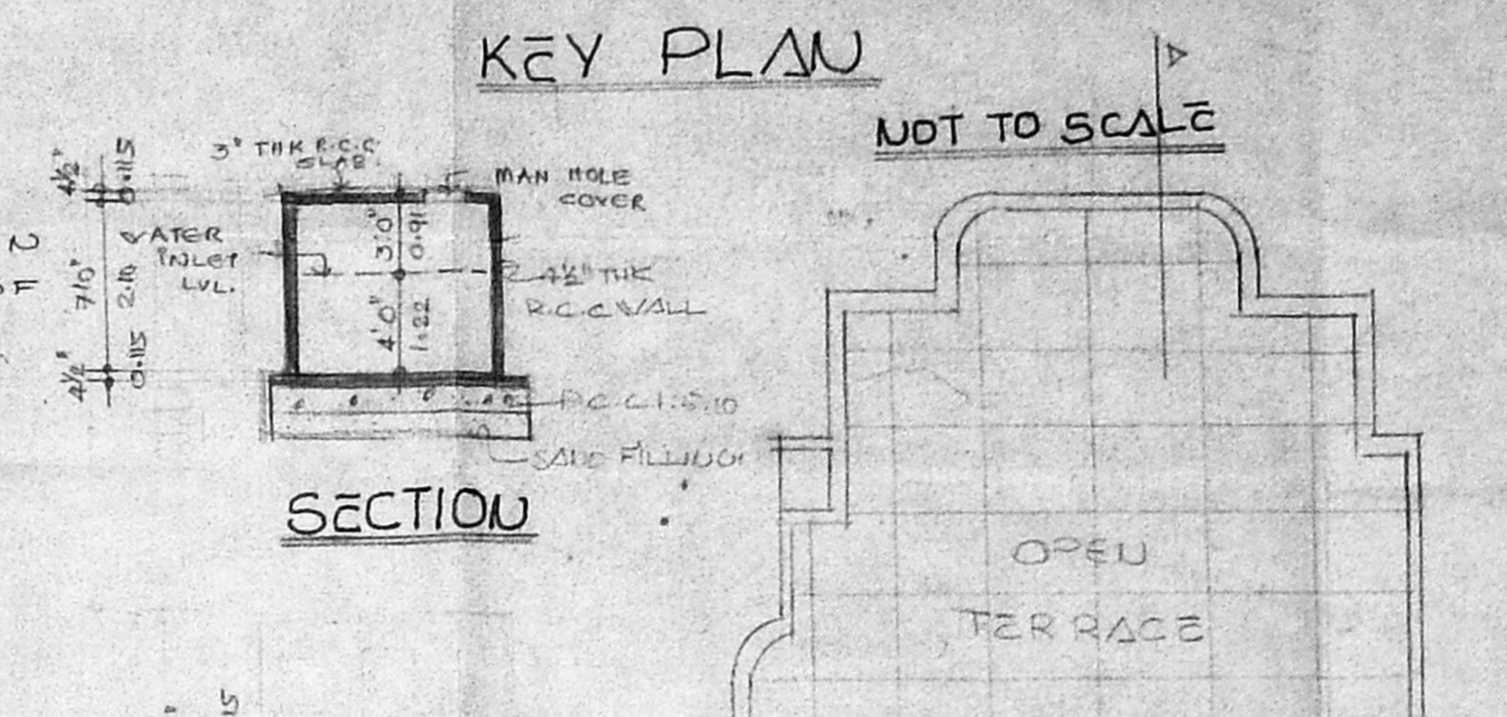
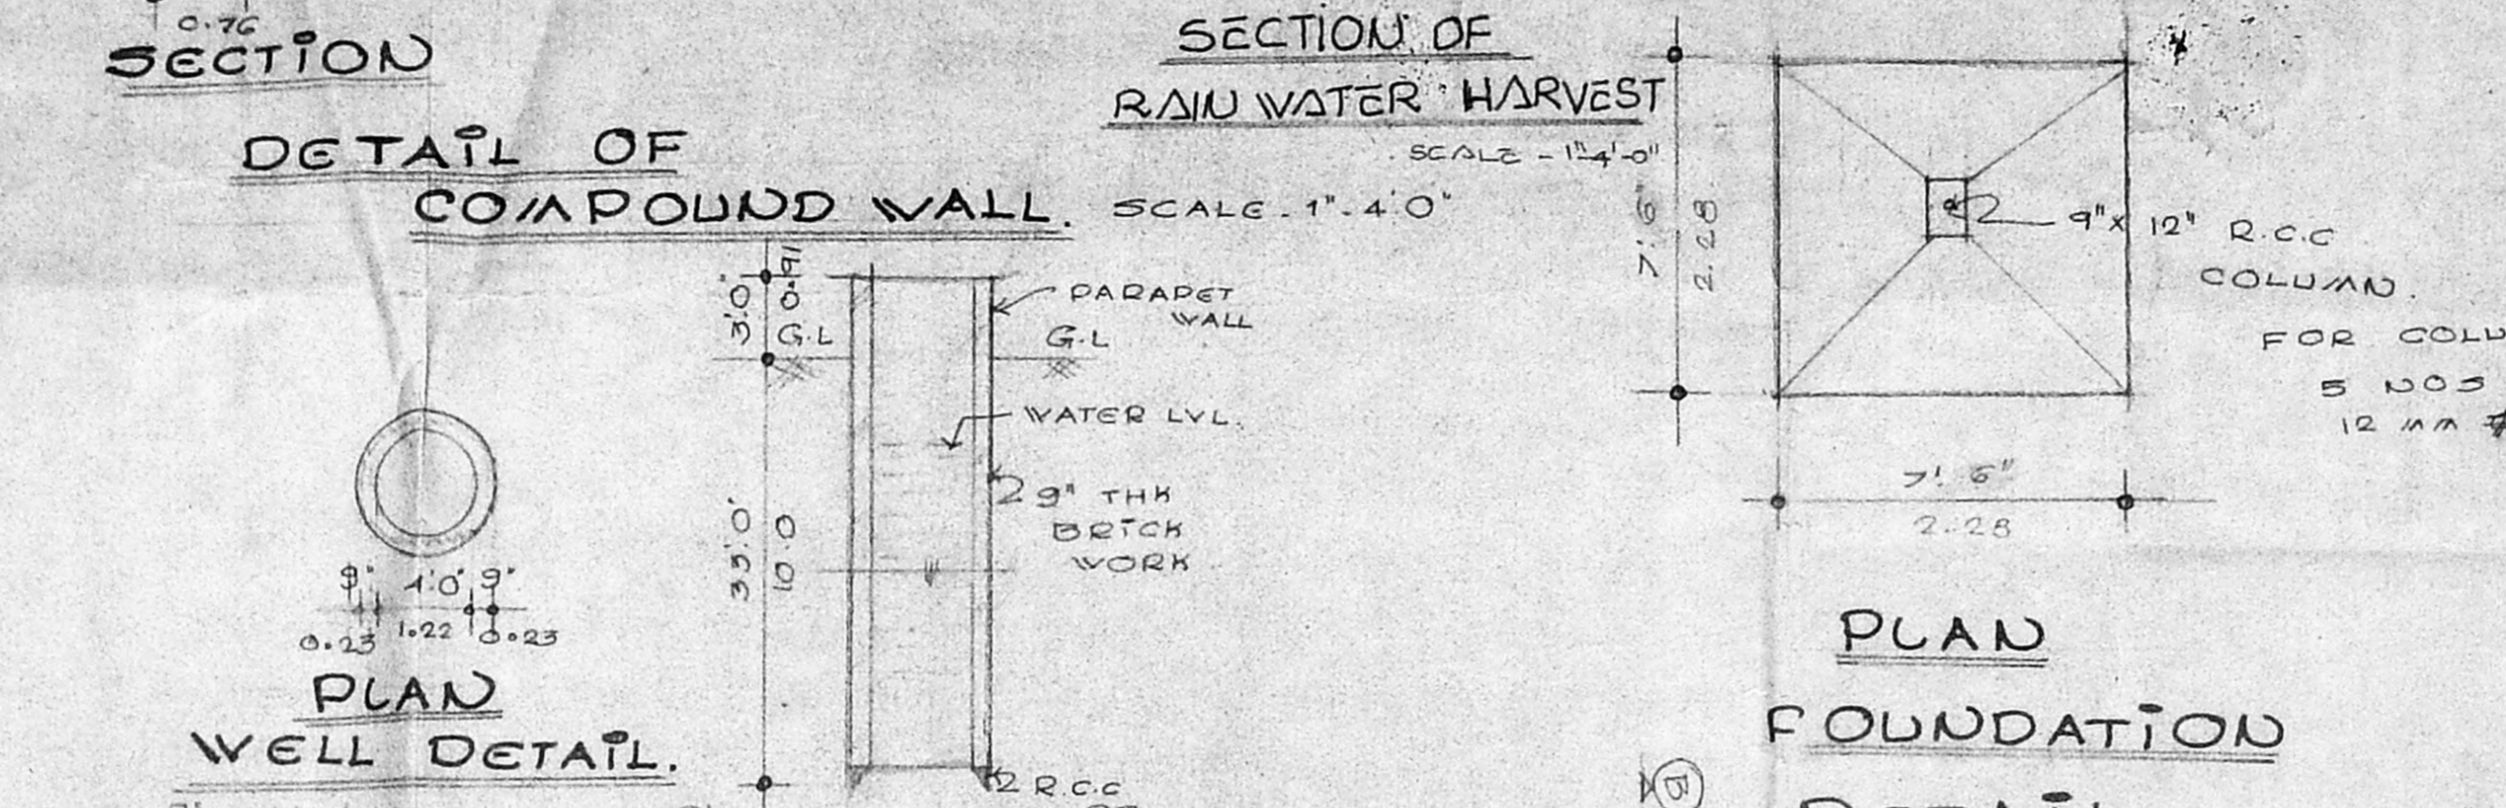
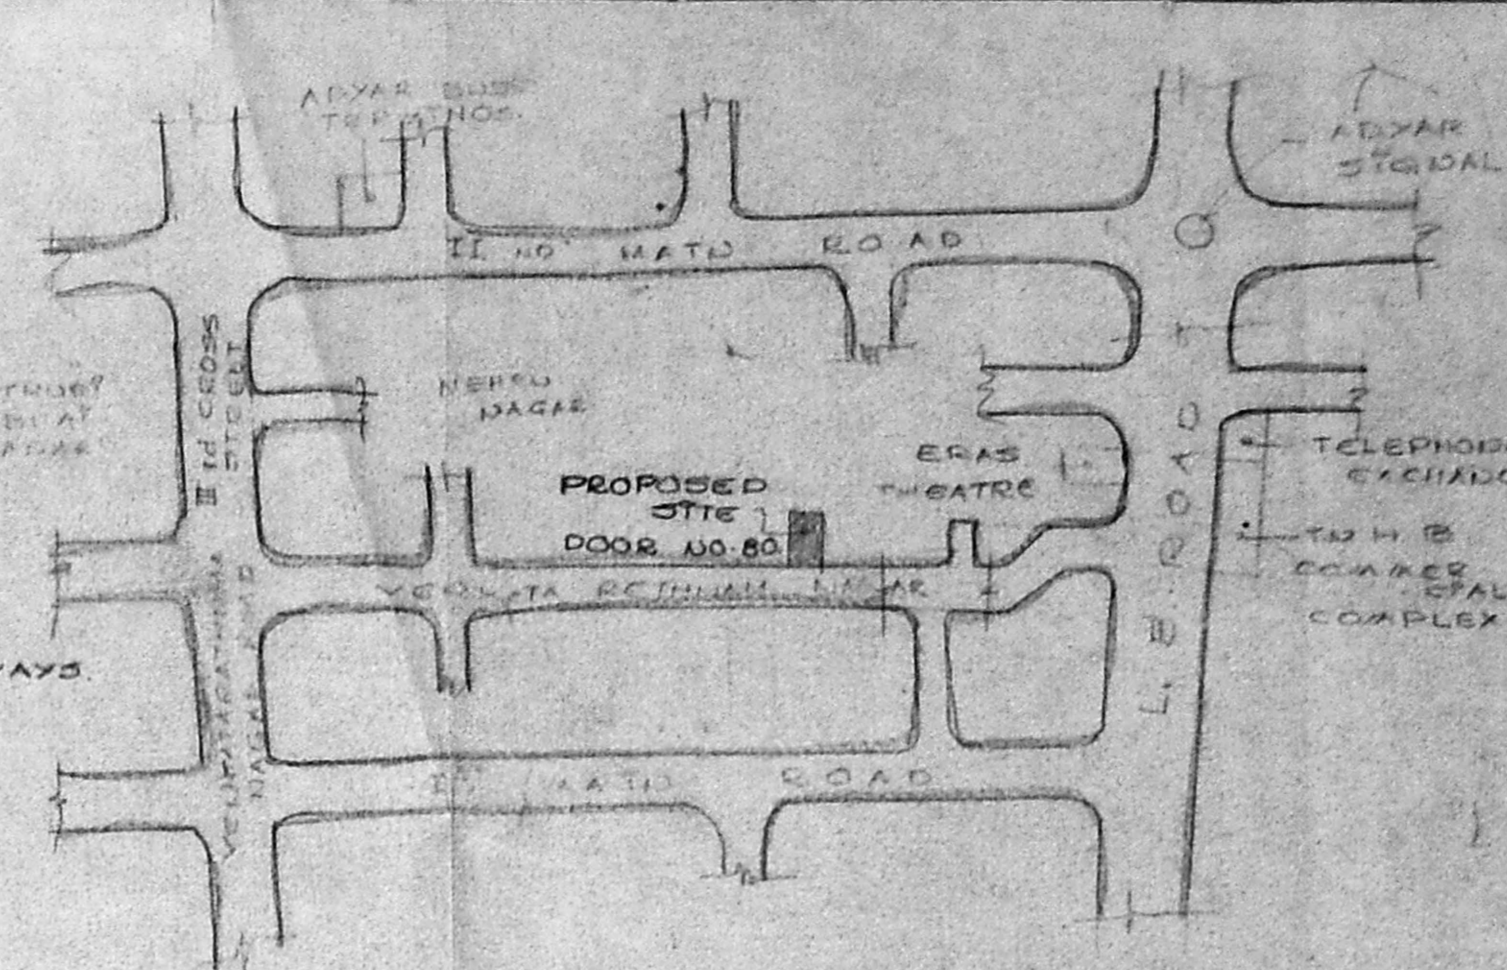
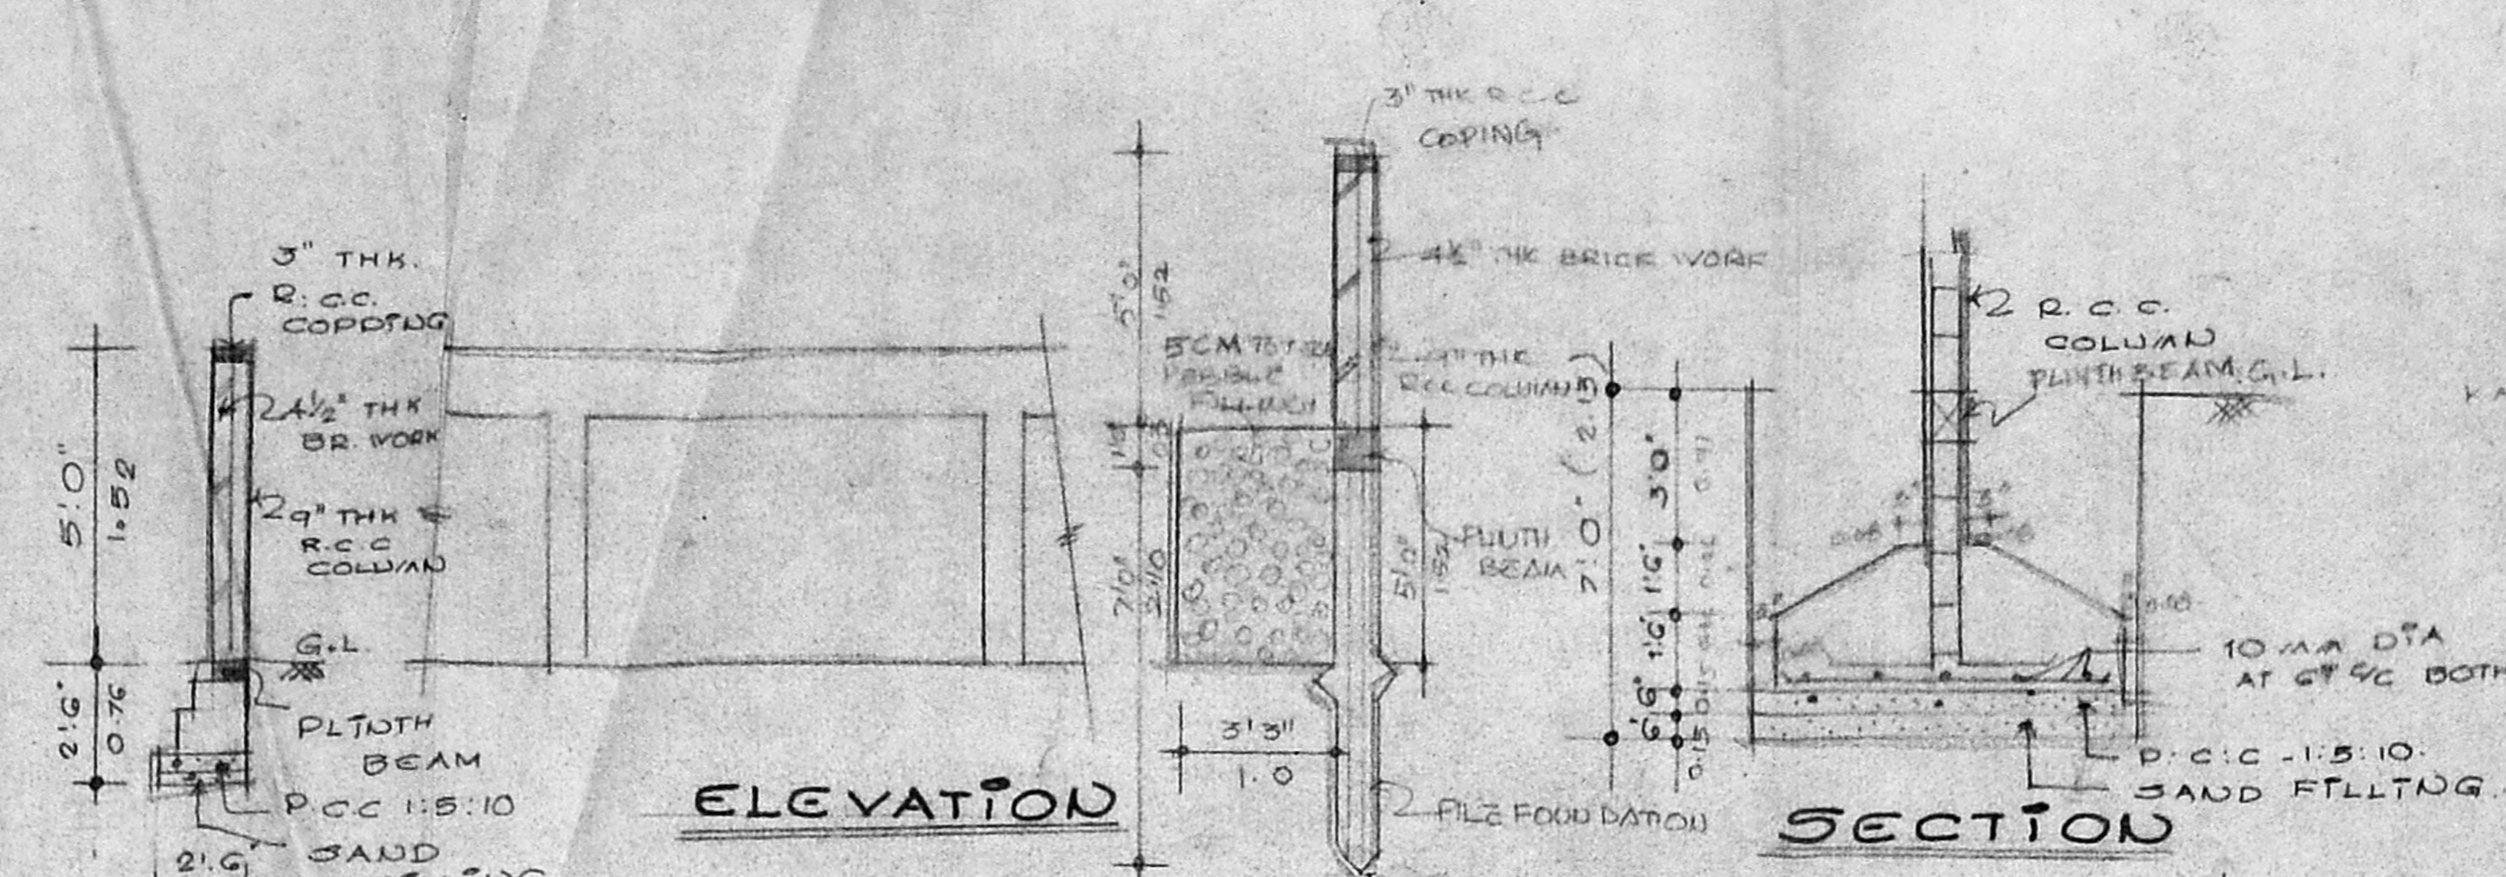


B/19684/476/A/B/93

APPROVED
 SUBJECT TO THE CONDITIONS IN
 THIS OFFICE LETTER
 DATED 19/5/45
 FOR MEMBER SECRETARY
 MADRAS METROPOLITAN
 DEVELOPMENT AUTHORITY
 MADRAS-600 008.

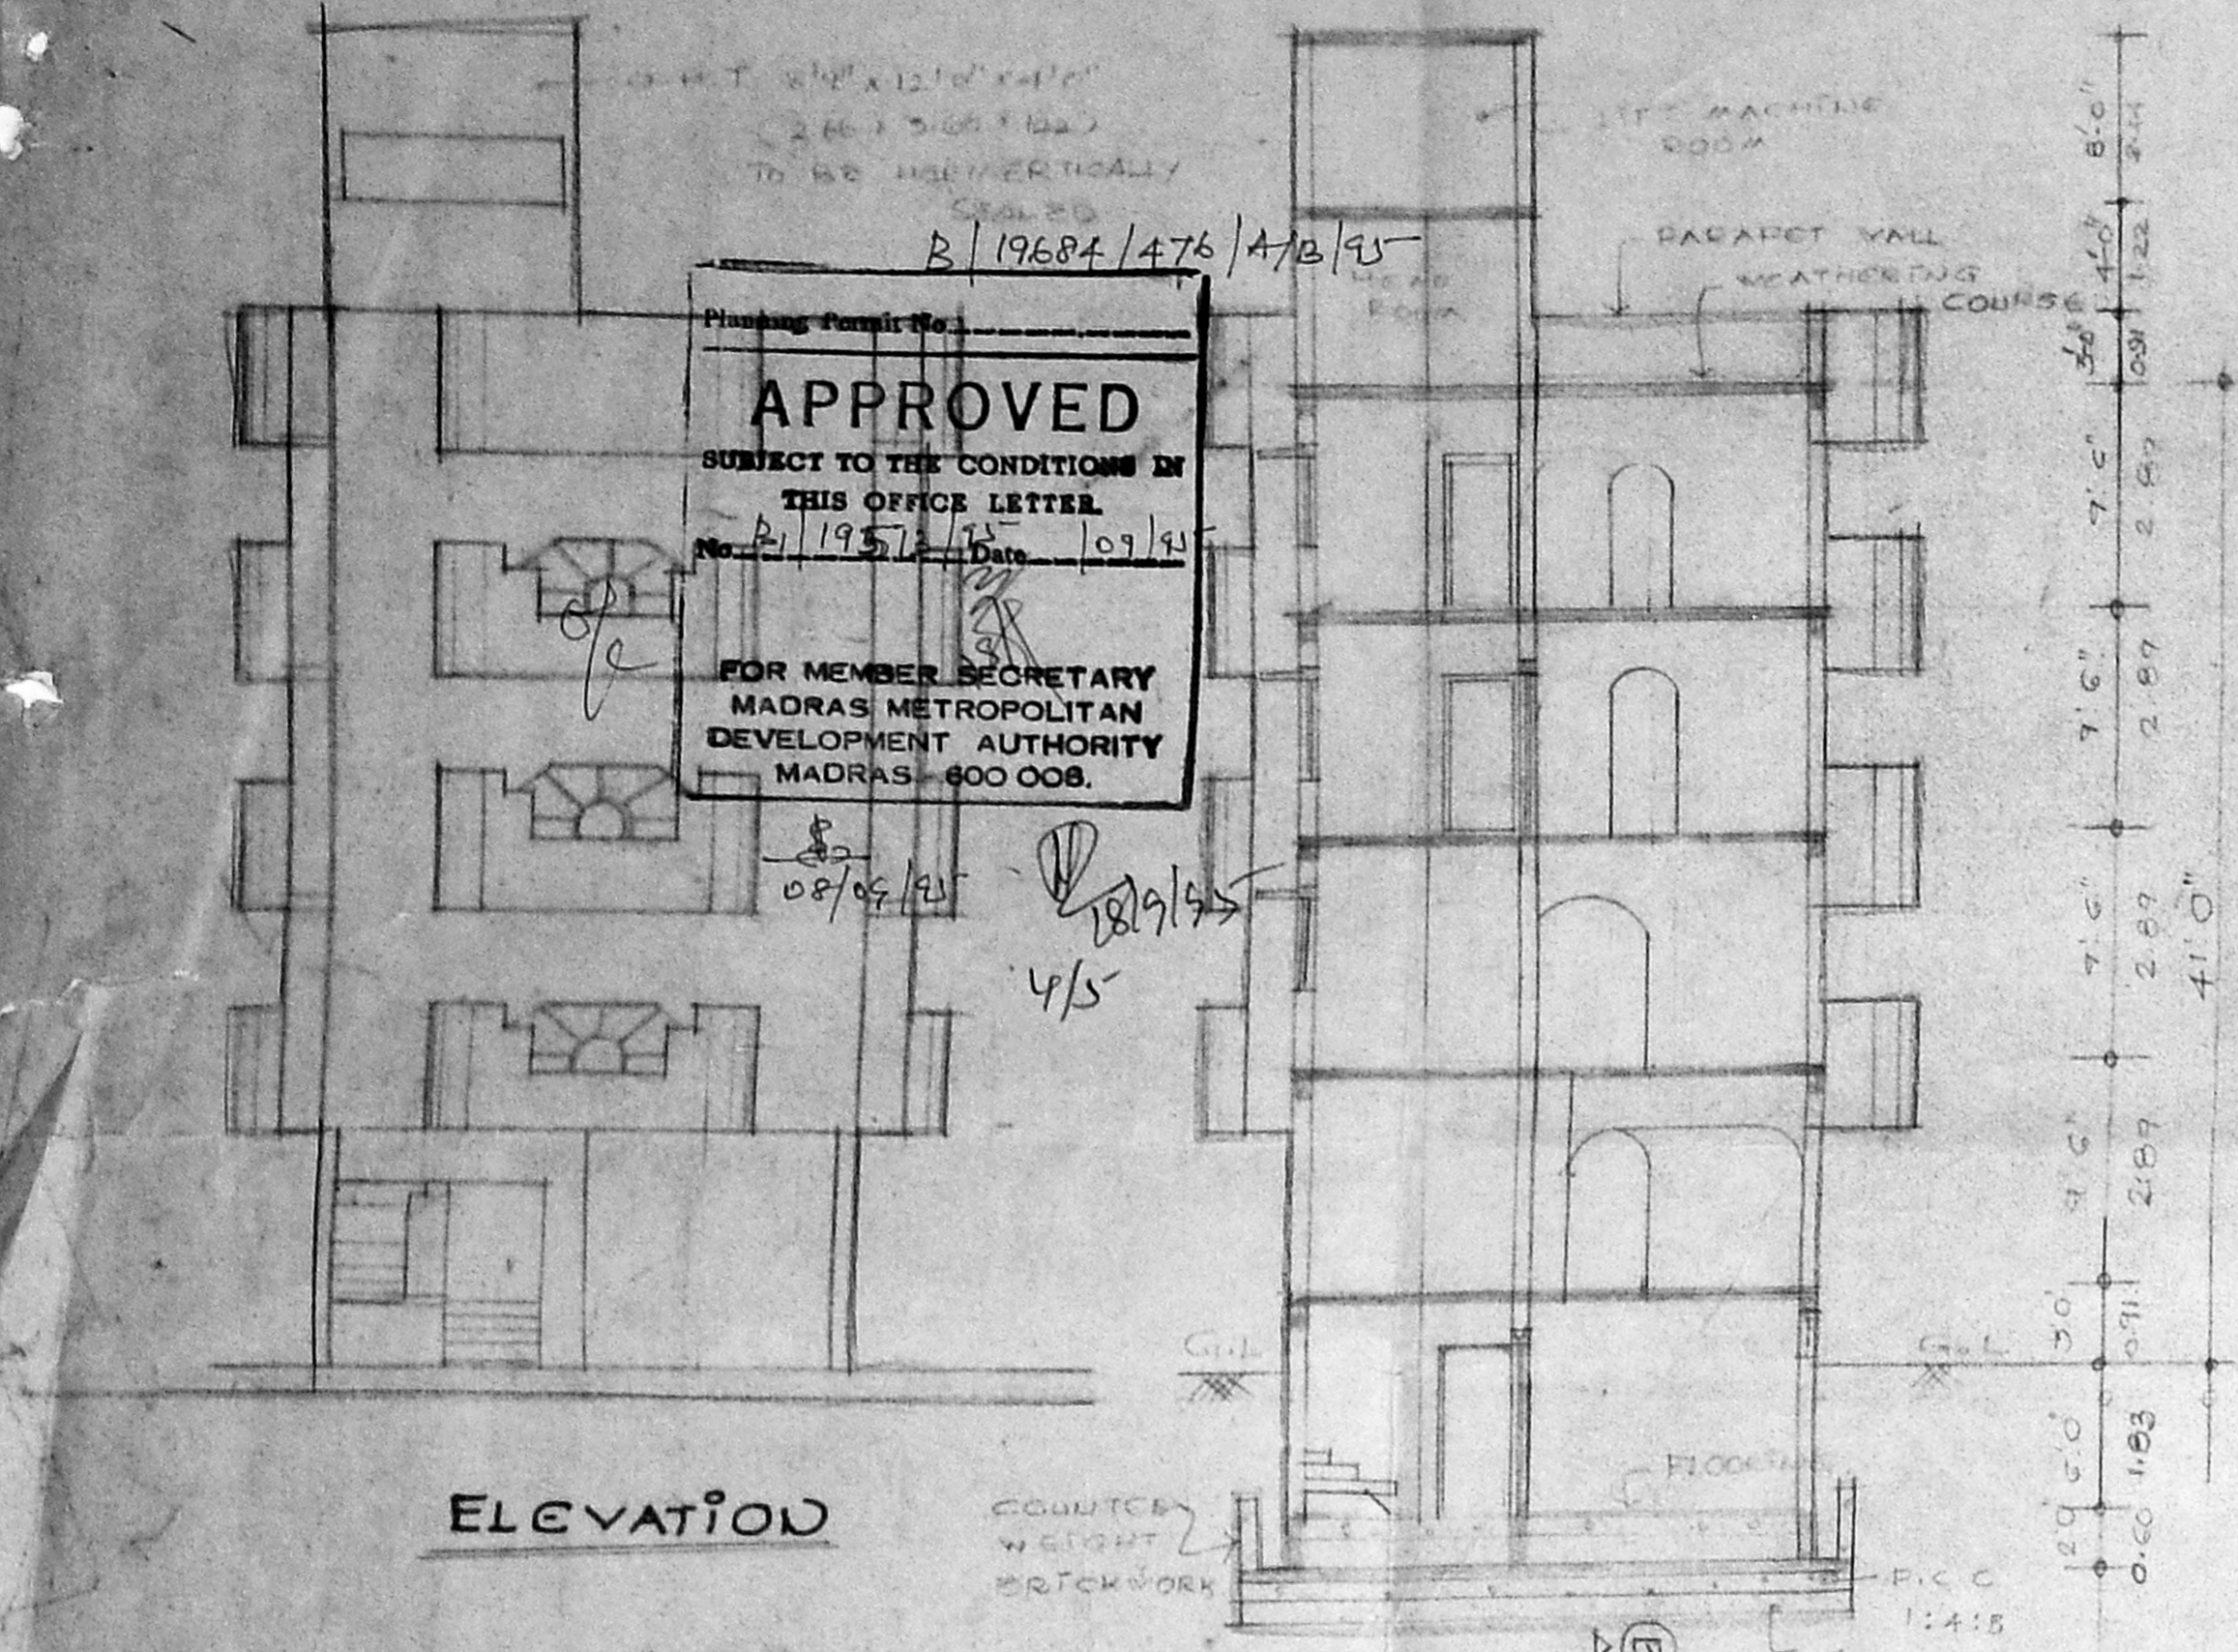

PROPOSED BUILDING
 AT PRE. NO. 80,
 PLOT NO. 36 B, **HF**
 VENKATARATHNAM DAGAR
 ADYAR, MADRAS-600 020
 FOR MR. SATRAM (POWER HOLDER)

SPECIFICATIONS.
 FOUNDATION: R.C.C. COLUIM FOUNDATION
 SUPER STRUCTURE: R.C.C. BUILDING TO
 C.M. 1:1:6
 ROOFING: 1 1/2" THICK R.C.C. SLAB
 1:1:6 MIX.
 PLASTERING: TO CEMENT MORTAR
 FLOORING: MOSIC FLOORING
 WITH CEMENT MORTAR.
 WOODWORK: MATDOOR T.V. ALL OTHER
 DOORS, WINDOWS AND
 VENTILATORS ARE MADE BY
 1ST CLASS COUNTRY WOOD.
 WEATHERING: LATH TO ONE LAYER OF
 PRESSED TILES.

SCHEDULE OF JOINERY

NO.	DESCRIPTION	SIZE	METRIC
MD	MATDOOR	3'3" x 7'0"	1.0 x 2.13
FD	FRENCH DOOR	6'0" x 7'0"	1.83 x 2.13
D	DOOR	4'0" x 7'0"	1.22 x 2.13
D1	DOOR	3'0" x 7'0"	0.91 x 2.13
D2	DOOR	2'6" x 7'0"	0.76 x 2.13
W	WINDOW	6'0" x 4'6"	1.83 x 1.37
V1	WINDOW	5'0" x 4'6"	1.52 x 1.37
V2	WINDOW	5'0" x 3'0"	1.52 x 0.91
V3	WINDOW	3'0" x 4'6"	0.91 x 1.37
V4	VENTILATOR	5'0" x 2'0"	1.52 x 0.60
V2	VENTILATOR	3'0" x 2'0"	0.91 x 0.60
V3	VENTILATOR	2'0" x 2'0"	0.60 x 0.60

AREA STATEMENT

DESCRIPTION	AREA (SQ. FT.)	AREA (SQ. M.)
PLOT AREA	6,000.0	557.62
BASEMENT FLOOR AREA	757.46	23.99
GROUND FLOOR AREA	352.86	32.79
FIRST FLOOR AREA	1352.935	125.74
SECOND FLOOR AREA	2418.55	224.77
THIRD FLOOR AREA	2418.55	224.77
TOTAL F.S.I. AREA	8561.45	802.85
F.S.I. PROVIDED	1.474	
PLOT COVERAGE	40.3%	


LEGEND
 PROPOSAL - [Symbol]
 ROAD - [Symbol]
 SEWER - [Symbol]
 BOUNDARY - [Symbol]

SCALE - 1" = 8'0" DATE - 15.3.95
 DRAWN - P. [Symbol] CKD BY - [Symbol]

OWNER

LICENSED SURVEYOR
 K. BALAKRISHNAN N.
 ENGINEER & CONTRACTOR
 LICENSED SURVEYOR (CLASS I)
 REGISTERED VALUER
 LICENCE No. 314 of 1937-4
 No. 1, Jawaharalal Nehru Street,
 T. NAGAL, MADRAS 7.

ARCHITECTS
K.R. ASSOCIATES.
 ARCHITECTS & ENGINEERS.
 NO. 28, 53rd ST., 9th AVENUE,
 ASHOK DAGAR, MADRAS 83
 PHONE - 482 4780.

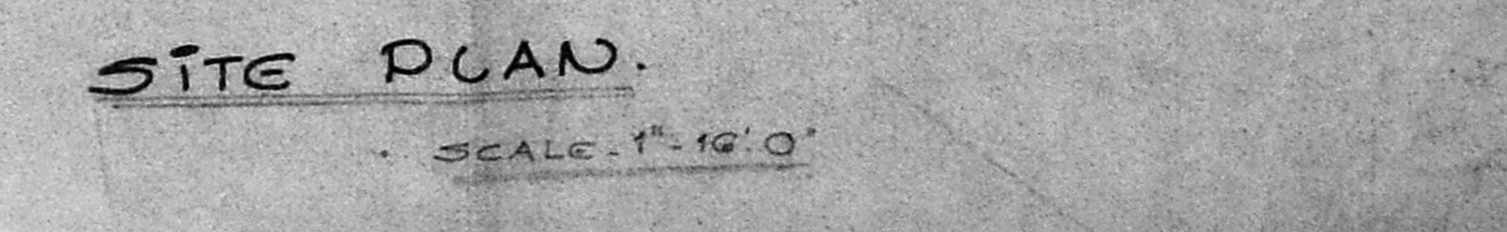

B/19684/476/B/B/95-

Revised Plan
Dt: 16/06/95


Planning Permit No. _____

APPROVED

SUBJECT TO THE CONDITIONS IN THIS OFFICE LETTER.

No. B/19684/476/B/B/95- Date: 09/95

FOR MEMBER SECRETARY
MADRAS METROPOLITAN
DEVELOPMENT AUTHORITY
MADRAS - 600 006.

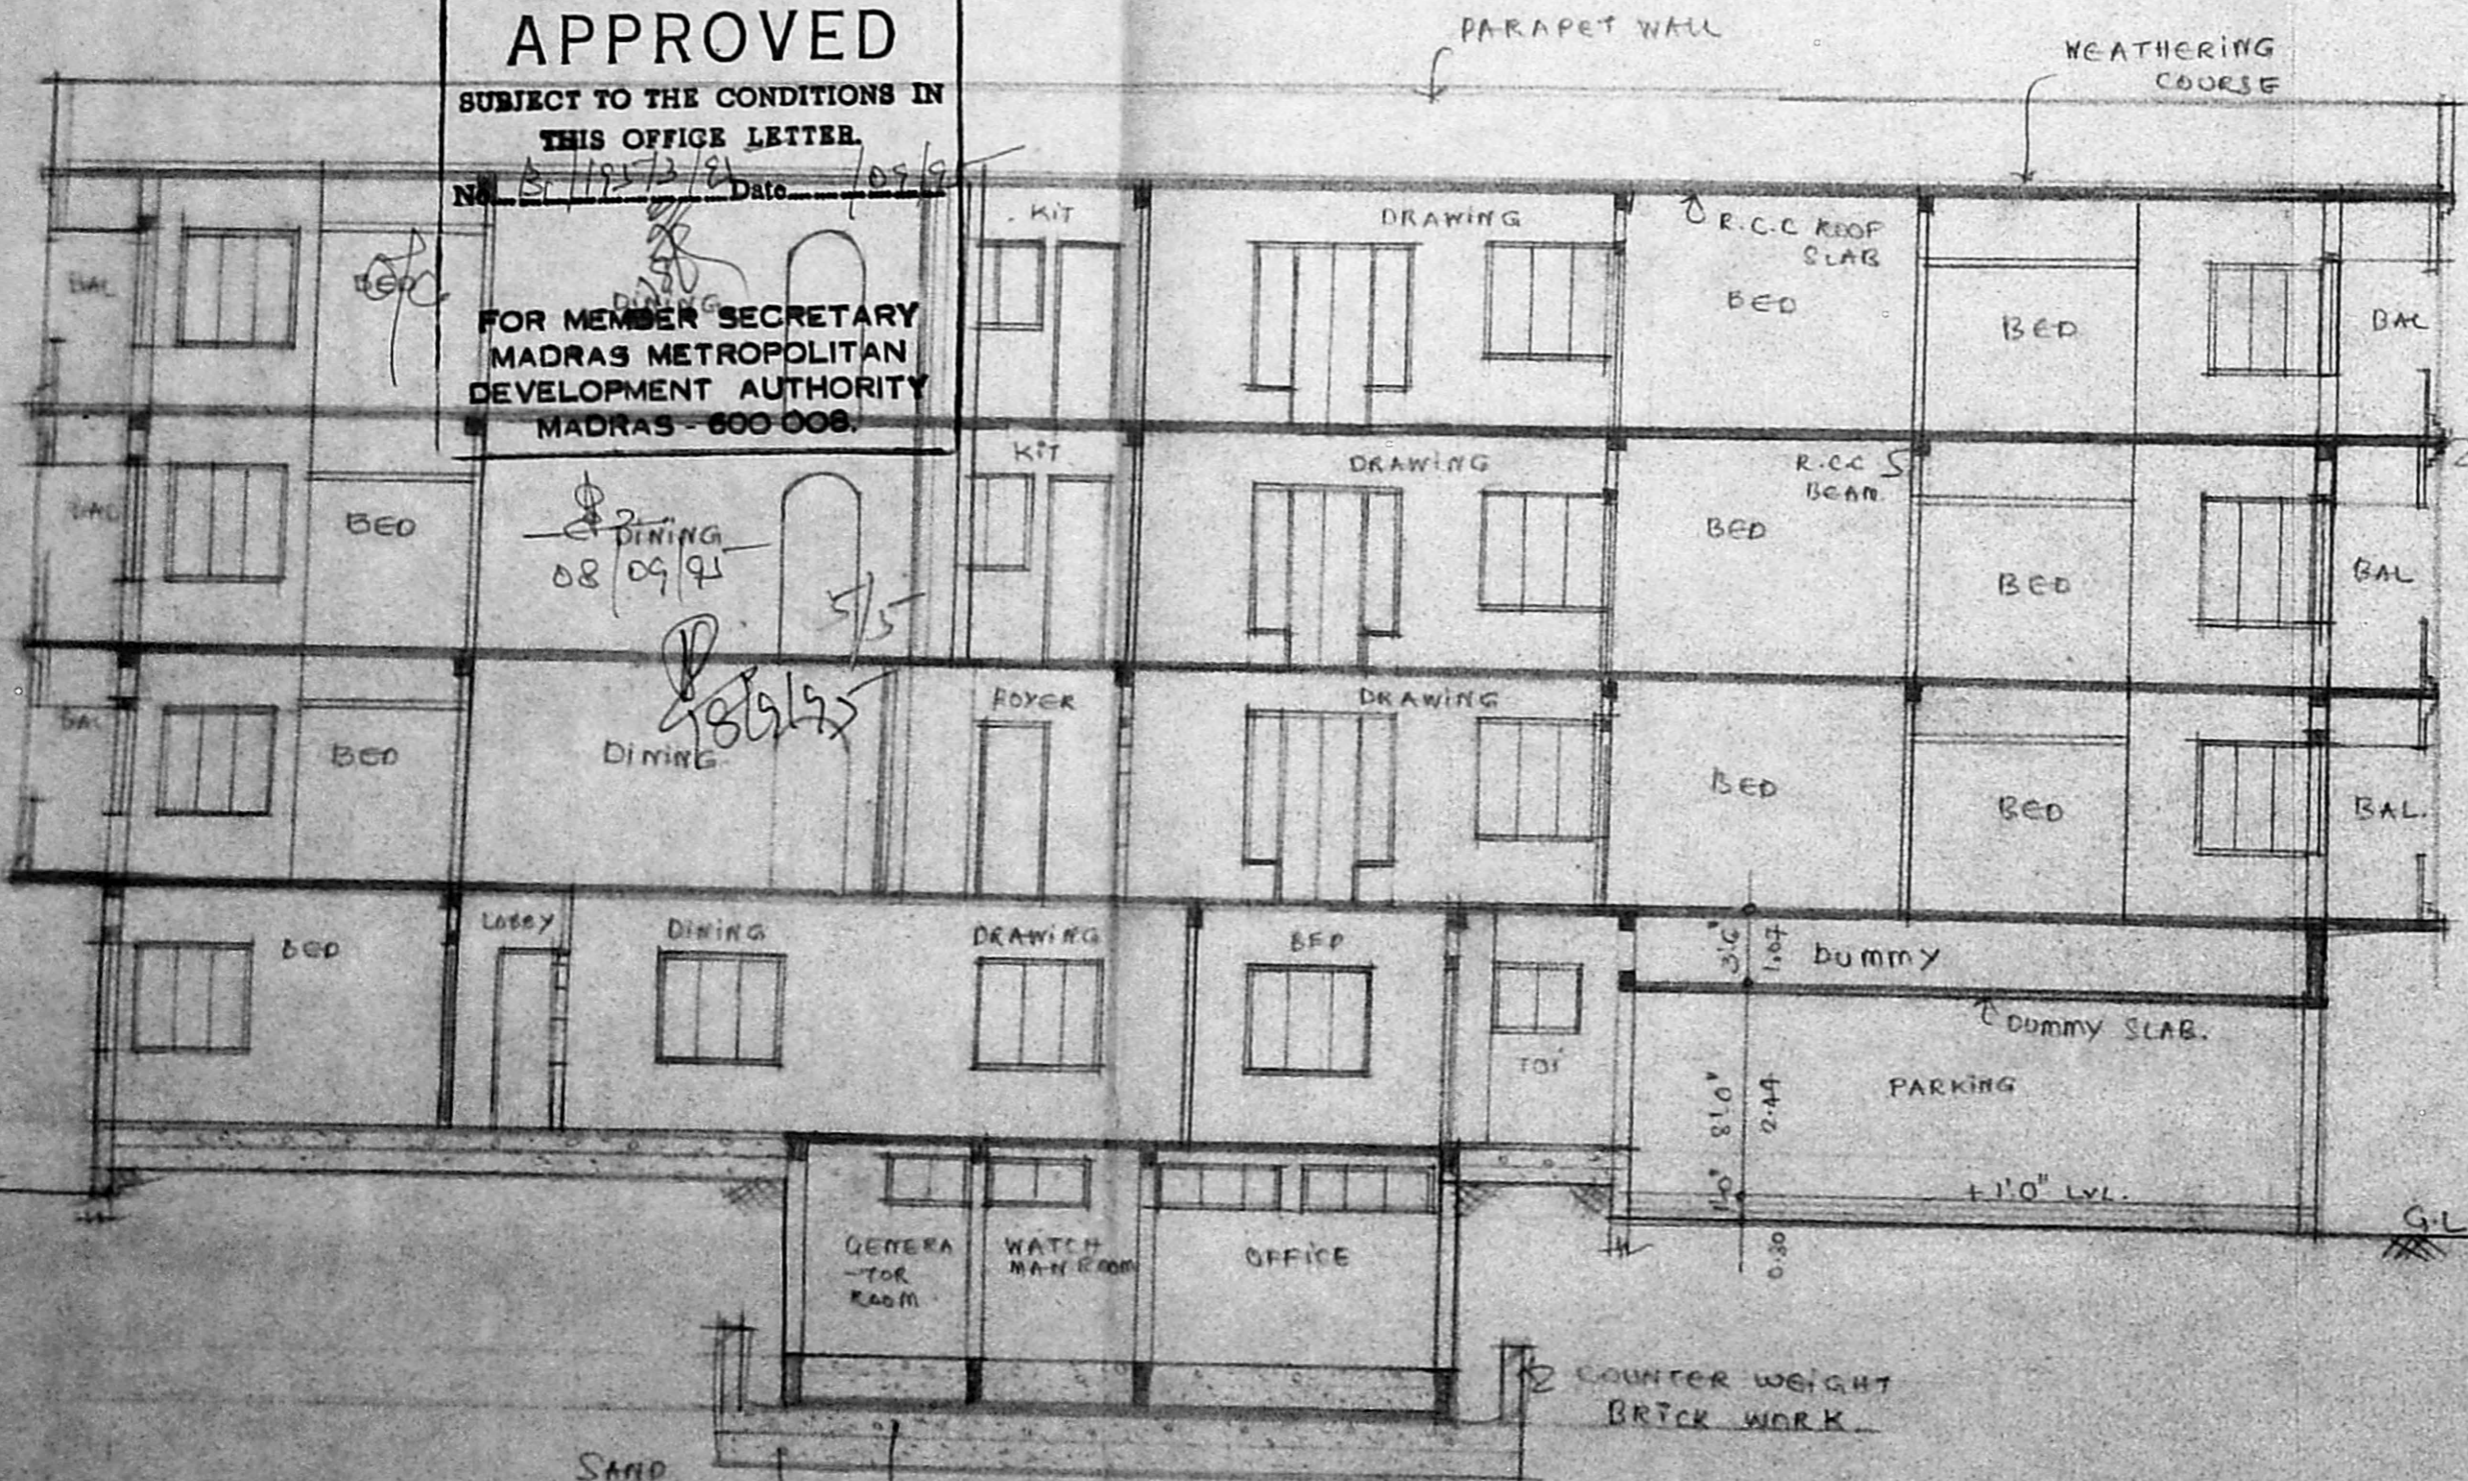

PROPOSED BUILDING
AT PRE NO - 80
PLOT NO - 36.B,
VENKATRATHNAM NAGAR,
ADYAR, MADRAS - 600020.
For MR. SAIRAM (POWER
HOLDER)



ELEVATION PROJECTION

K. Balakrishnan
K. BALAKRISHNAN B.E.,
ENGINEER & CONTRACTOR
LICENSED SURVEYOR (CLASS-I)
REGISTERED VALUER
LICENCE No. 314 of 1993-94
No. 1, Jawaharlal Nehru Street,
T. NAGAR, MADRAS-17.

ARCHITECTS
K.R. ASSOCIATES
NO. 28, 53rd St., 9th AVENUE
ASHOK NAGAR, MADRAS - 83
PHONE - 4824780.

SECTION. B.B.