
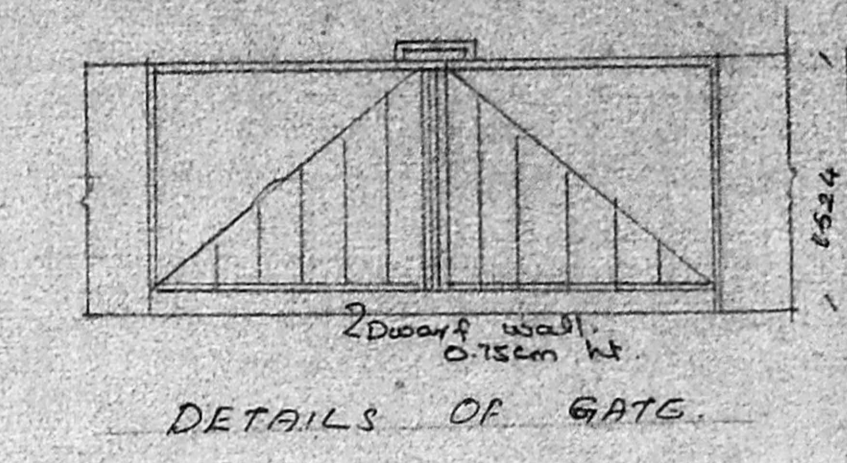
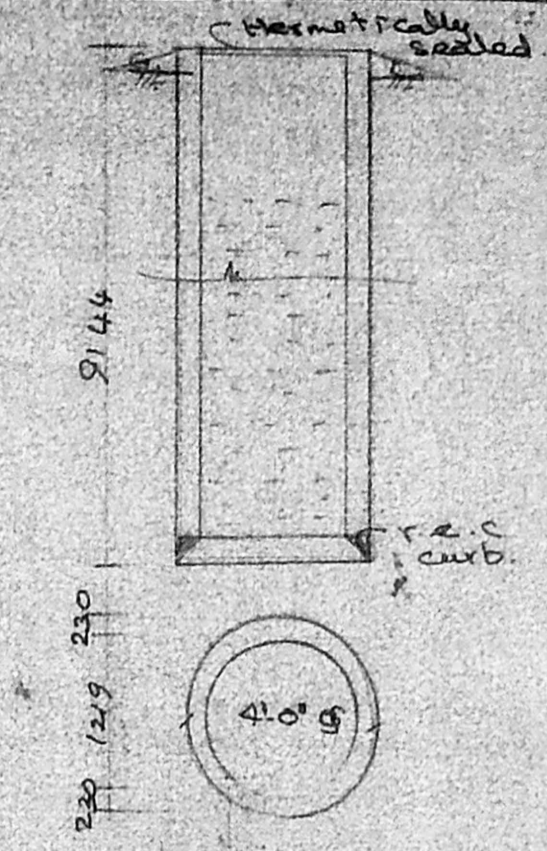
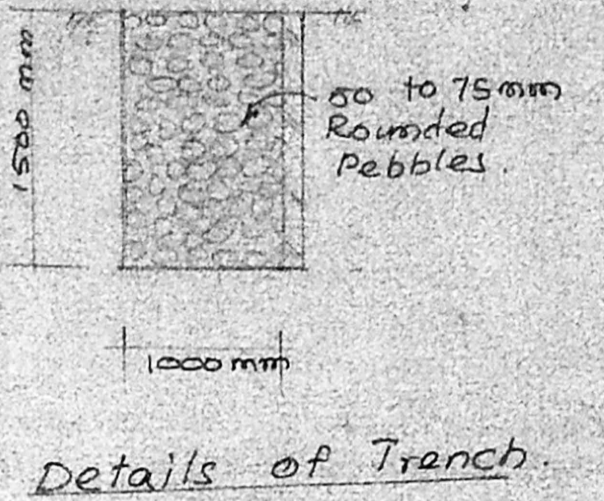


MMDA IB/PP NO.
G.No. 124/92/80/105
A.P.I. No. 119/145
PART I
PART II
D.P.

19657/443A/O/95
Planning Permit No.
APPROVED
SUBJECT TO THE CONDITIONS IN
THIS OFFICE LETTER.
No. 19533/95 Date 9/95
FOR MEMBER SECRETARY
MADRAS METROPOLITAN
DEVELOPMENT AUTHORITY,
MADRAS - 600 008.

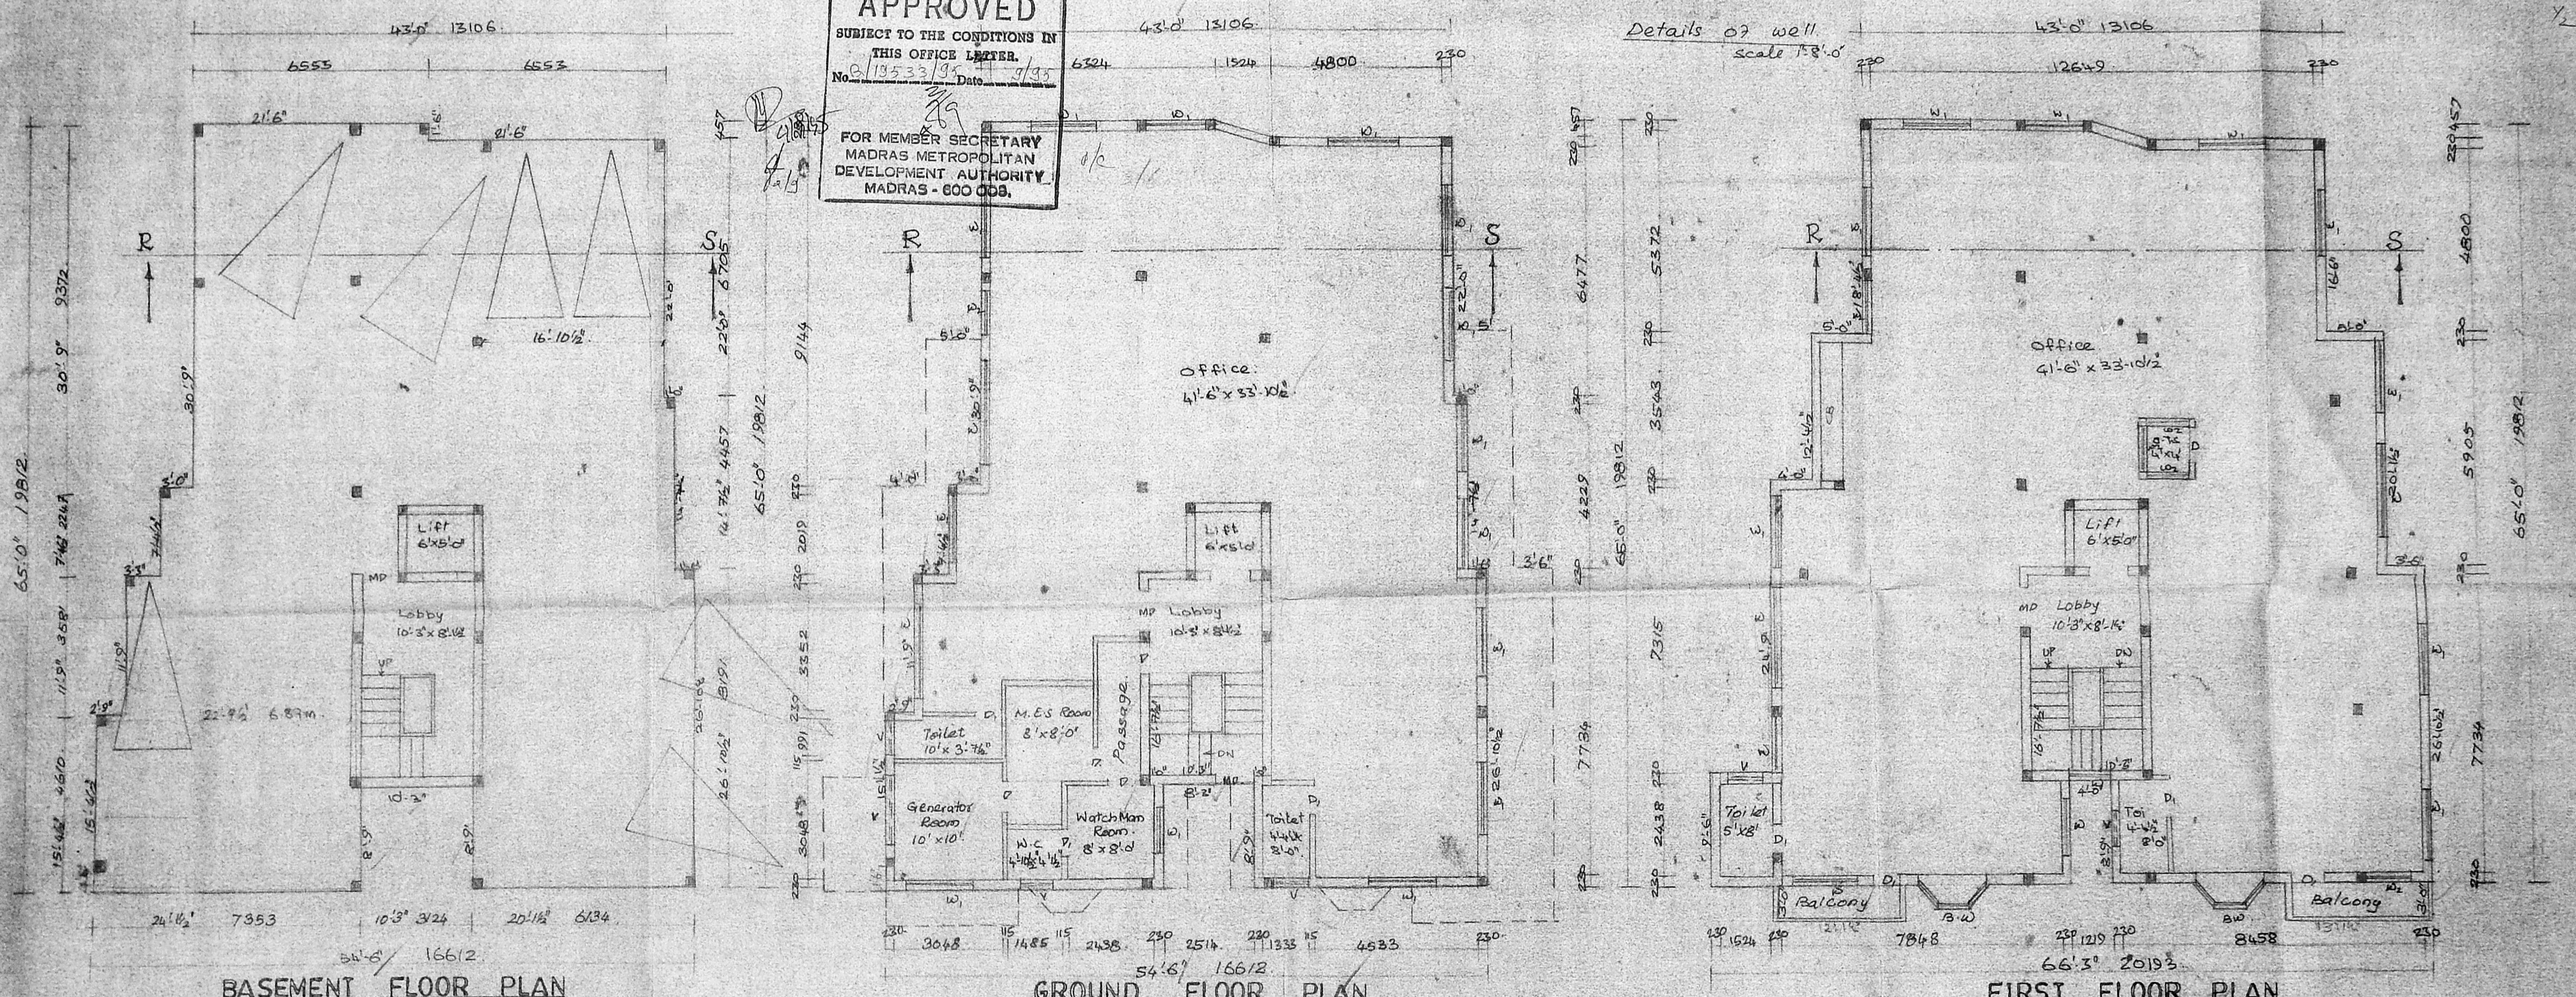

PROPOSED BUILDING AT R.S. NO 759,
BLOCK NO 9, DOOR NO. 97, VEPERY HIGH
ROAD, PERIYARER.

For: Mr. CHIMANLAL
P.A. HOLDER.

JOINERY

MD	Main door	3'6" x 7'0"
D	Door	3'0" x 7'0"
D	Door	2'6" x 7'0"
W	Window	8'0" x 4'6"
W	Window	6'0" x 4'6"
W	Window	4'0" x 4'6"
BW	Bay window	6'0" x 6'0"
V	Ventilator	3'0" x 2'0"

K. Subramanyam
K. Subramanyam
G. Arch
R.A. NO 296
Corporation of
Madras.

H. Chandrasekhar
(P.A. HOLDER)

LICENSED SURVEYOR OWNER.

JOB No. 512/1
Drawn By: SRILATHA.R.
Scale: 1" = 8'0"
Date: 21.4.95






PROPOSED
SITE
ROAD

ARCHITECTS:
SRINIVASA ENTERPRISES,
No. 74, Pazullakam Road,
T. Nagar M.S.
Ph: 825 49 62.



MMDA IBL/PP No. 19/2013/19
 PART I
 PART II
 A.P. No. 19/2013

FOR: Mr. CHIMANLAL
 P. A. HOLDER

SPECIFICATIONS.
 FOUNDATION: R.C.C raft footings with p.c.a and sand
 FLOORING: Floor finish over p.c.c 1:4:8 and sand.
 STRUCTURE: R.C.C work in C.M. 1:4:8.
 PLASTERING: Pl. work with C.M. 1:4:8.
 ROOF SLAB: R.C.C Roof slab 1:2:4
 COURSE: Two layers of pressed tiles over bc. jelly with cm. JONERY: With best Indian teakwood

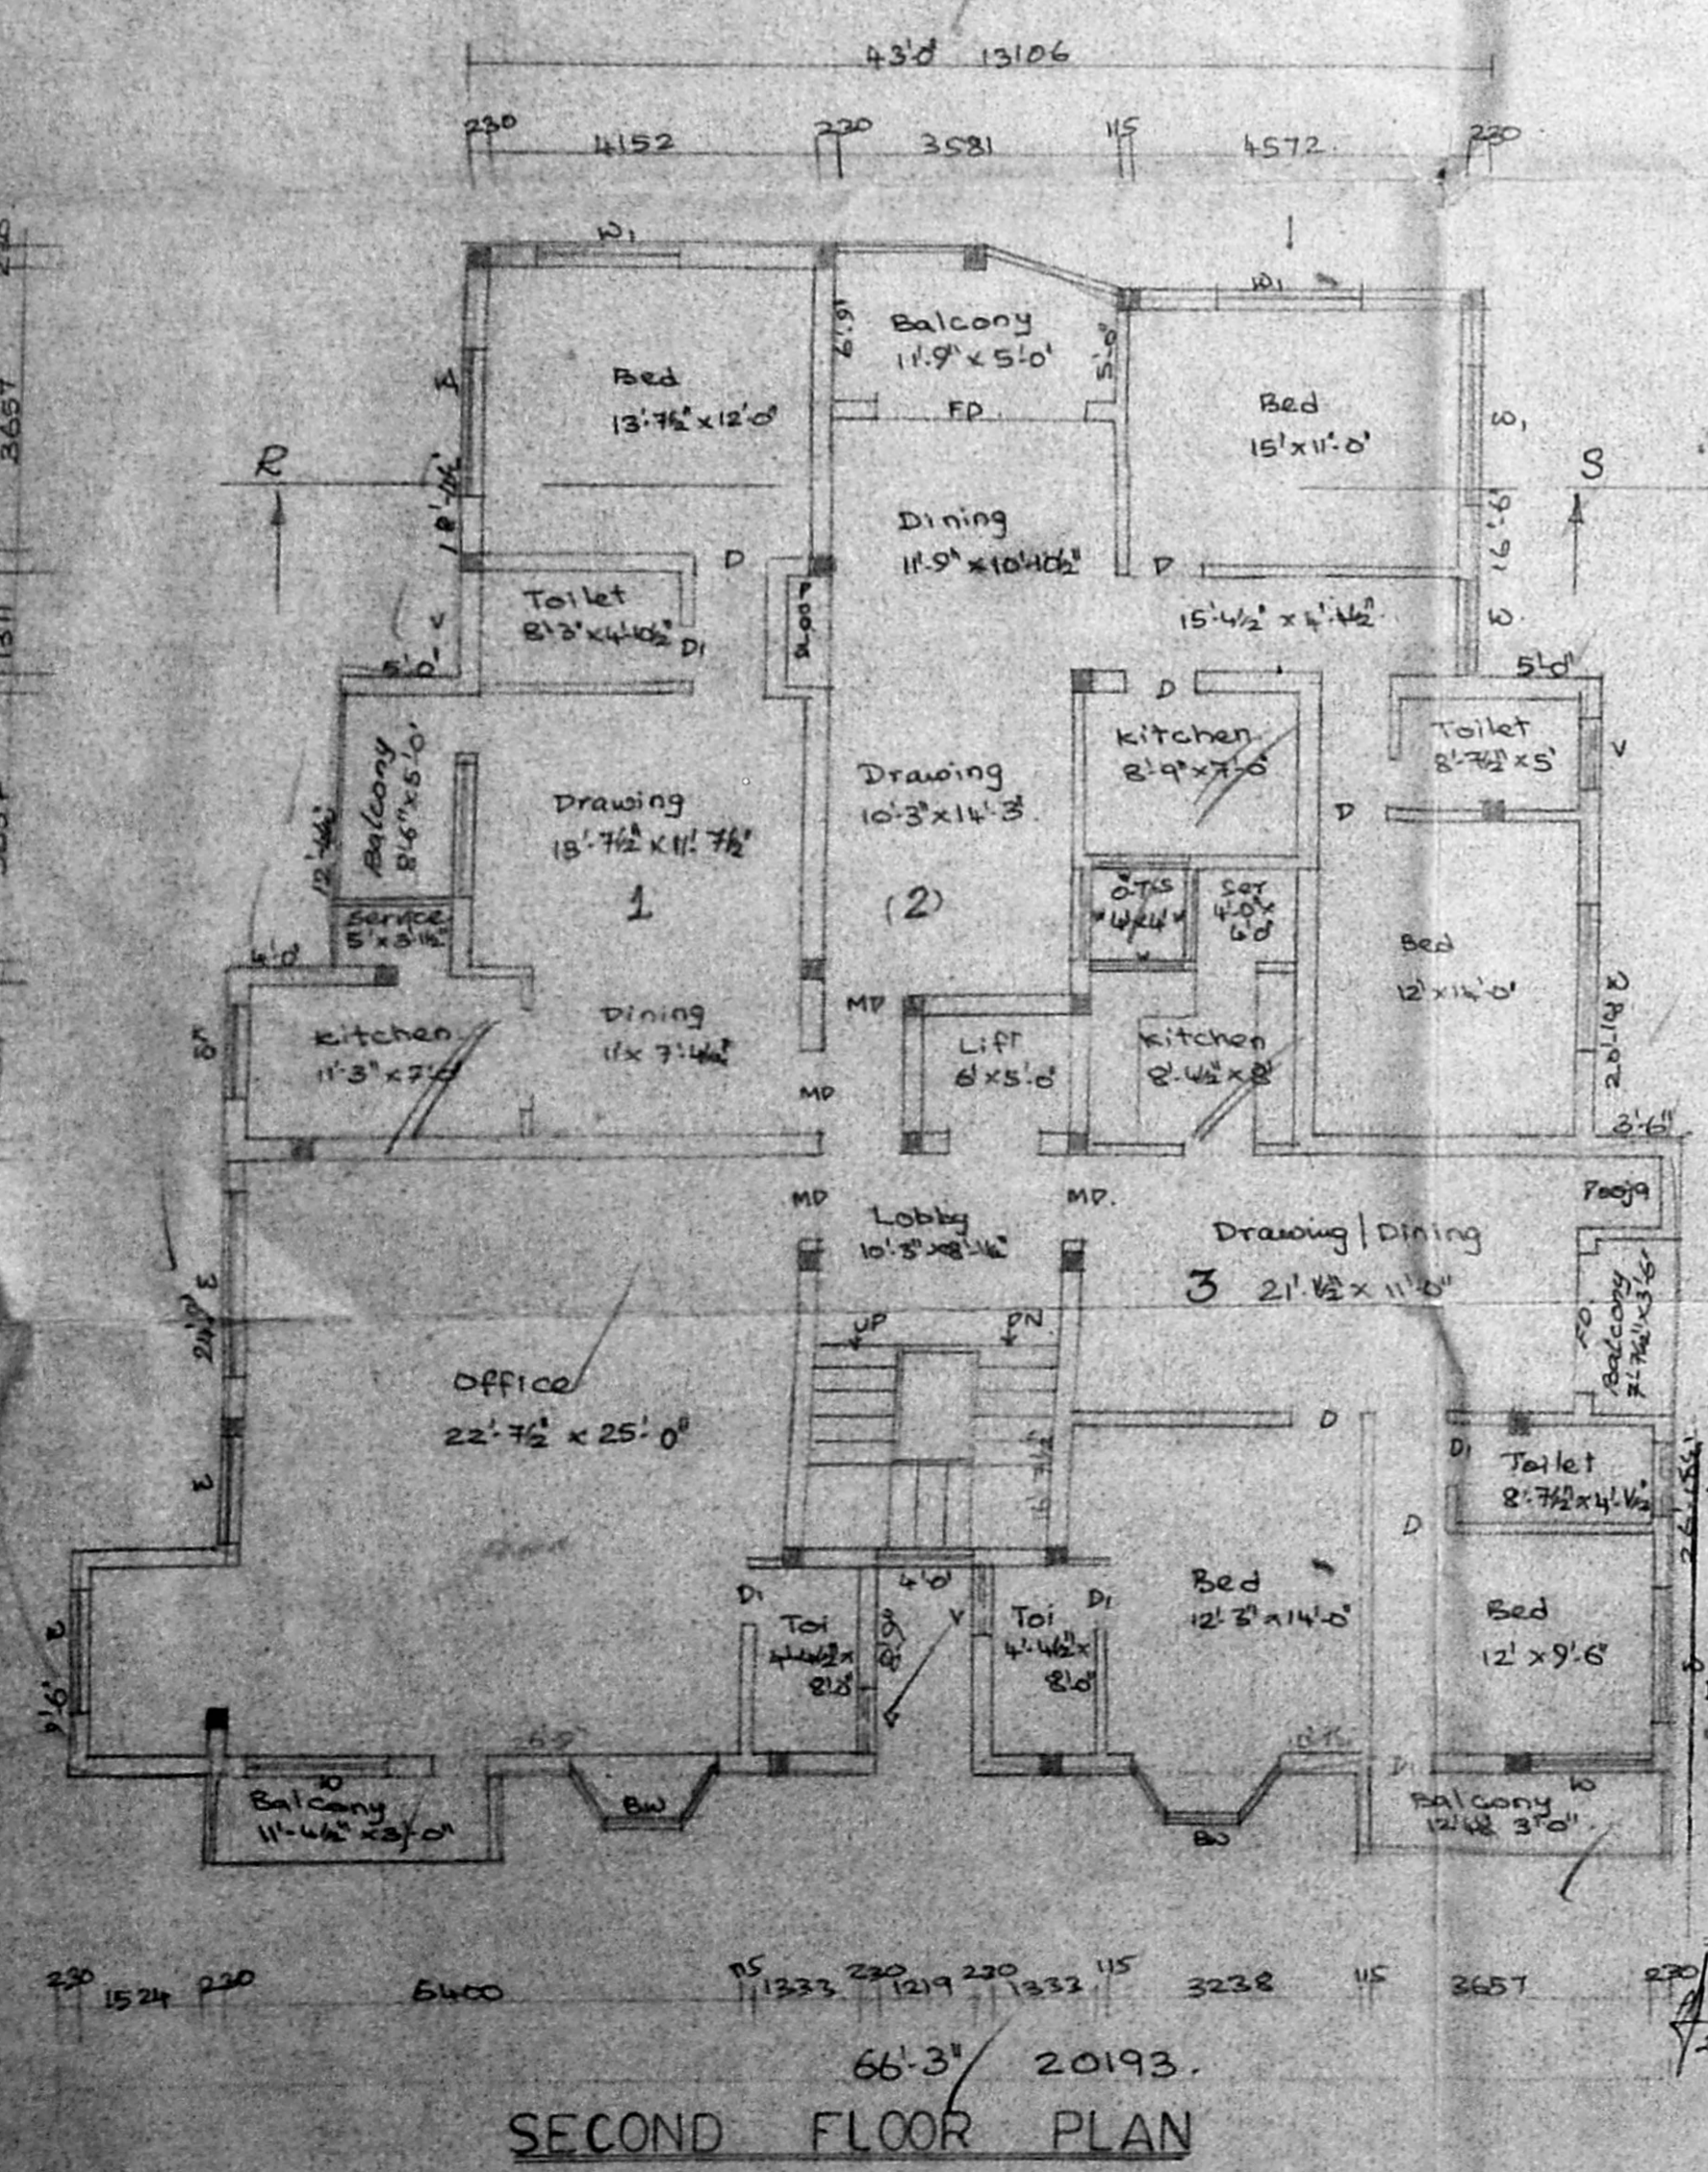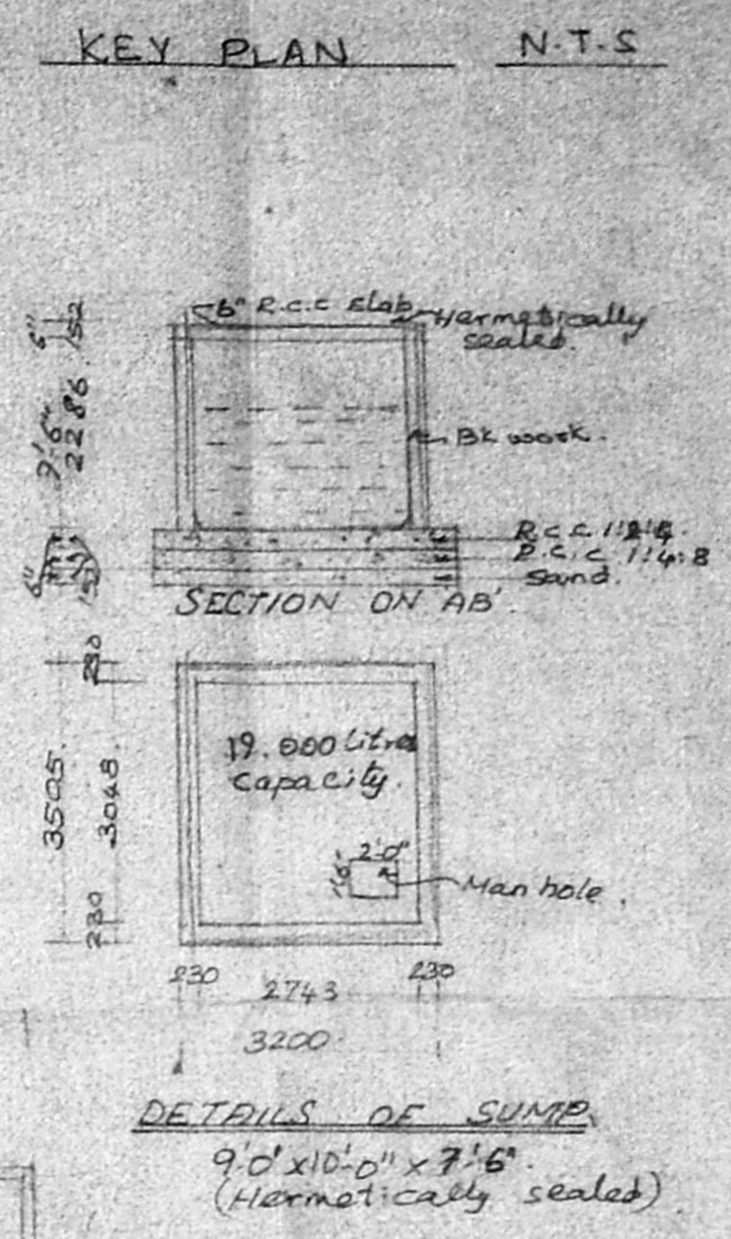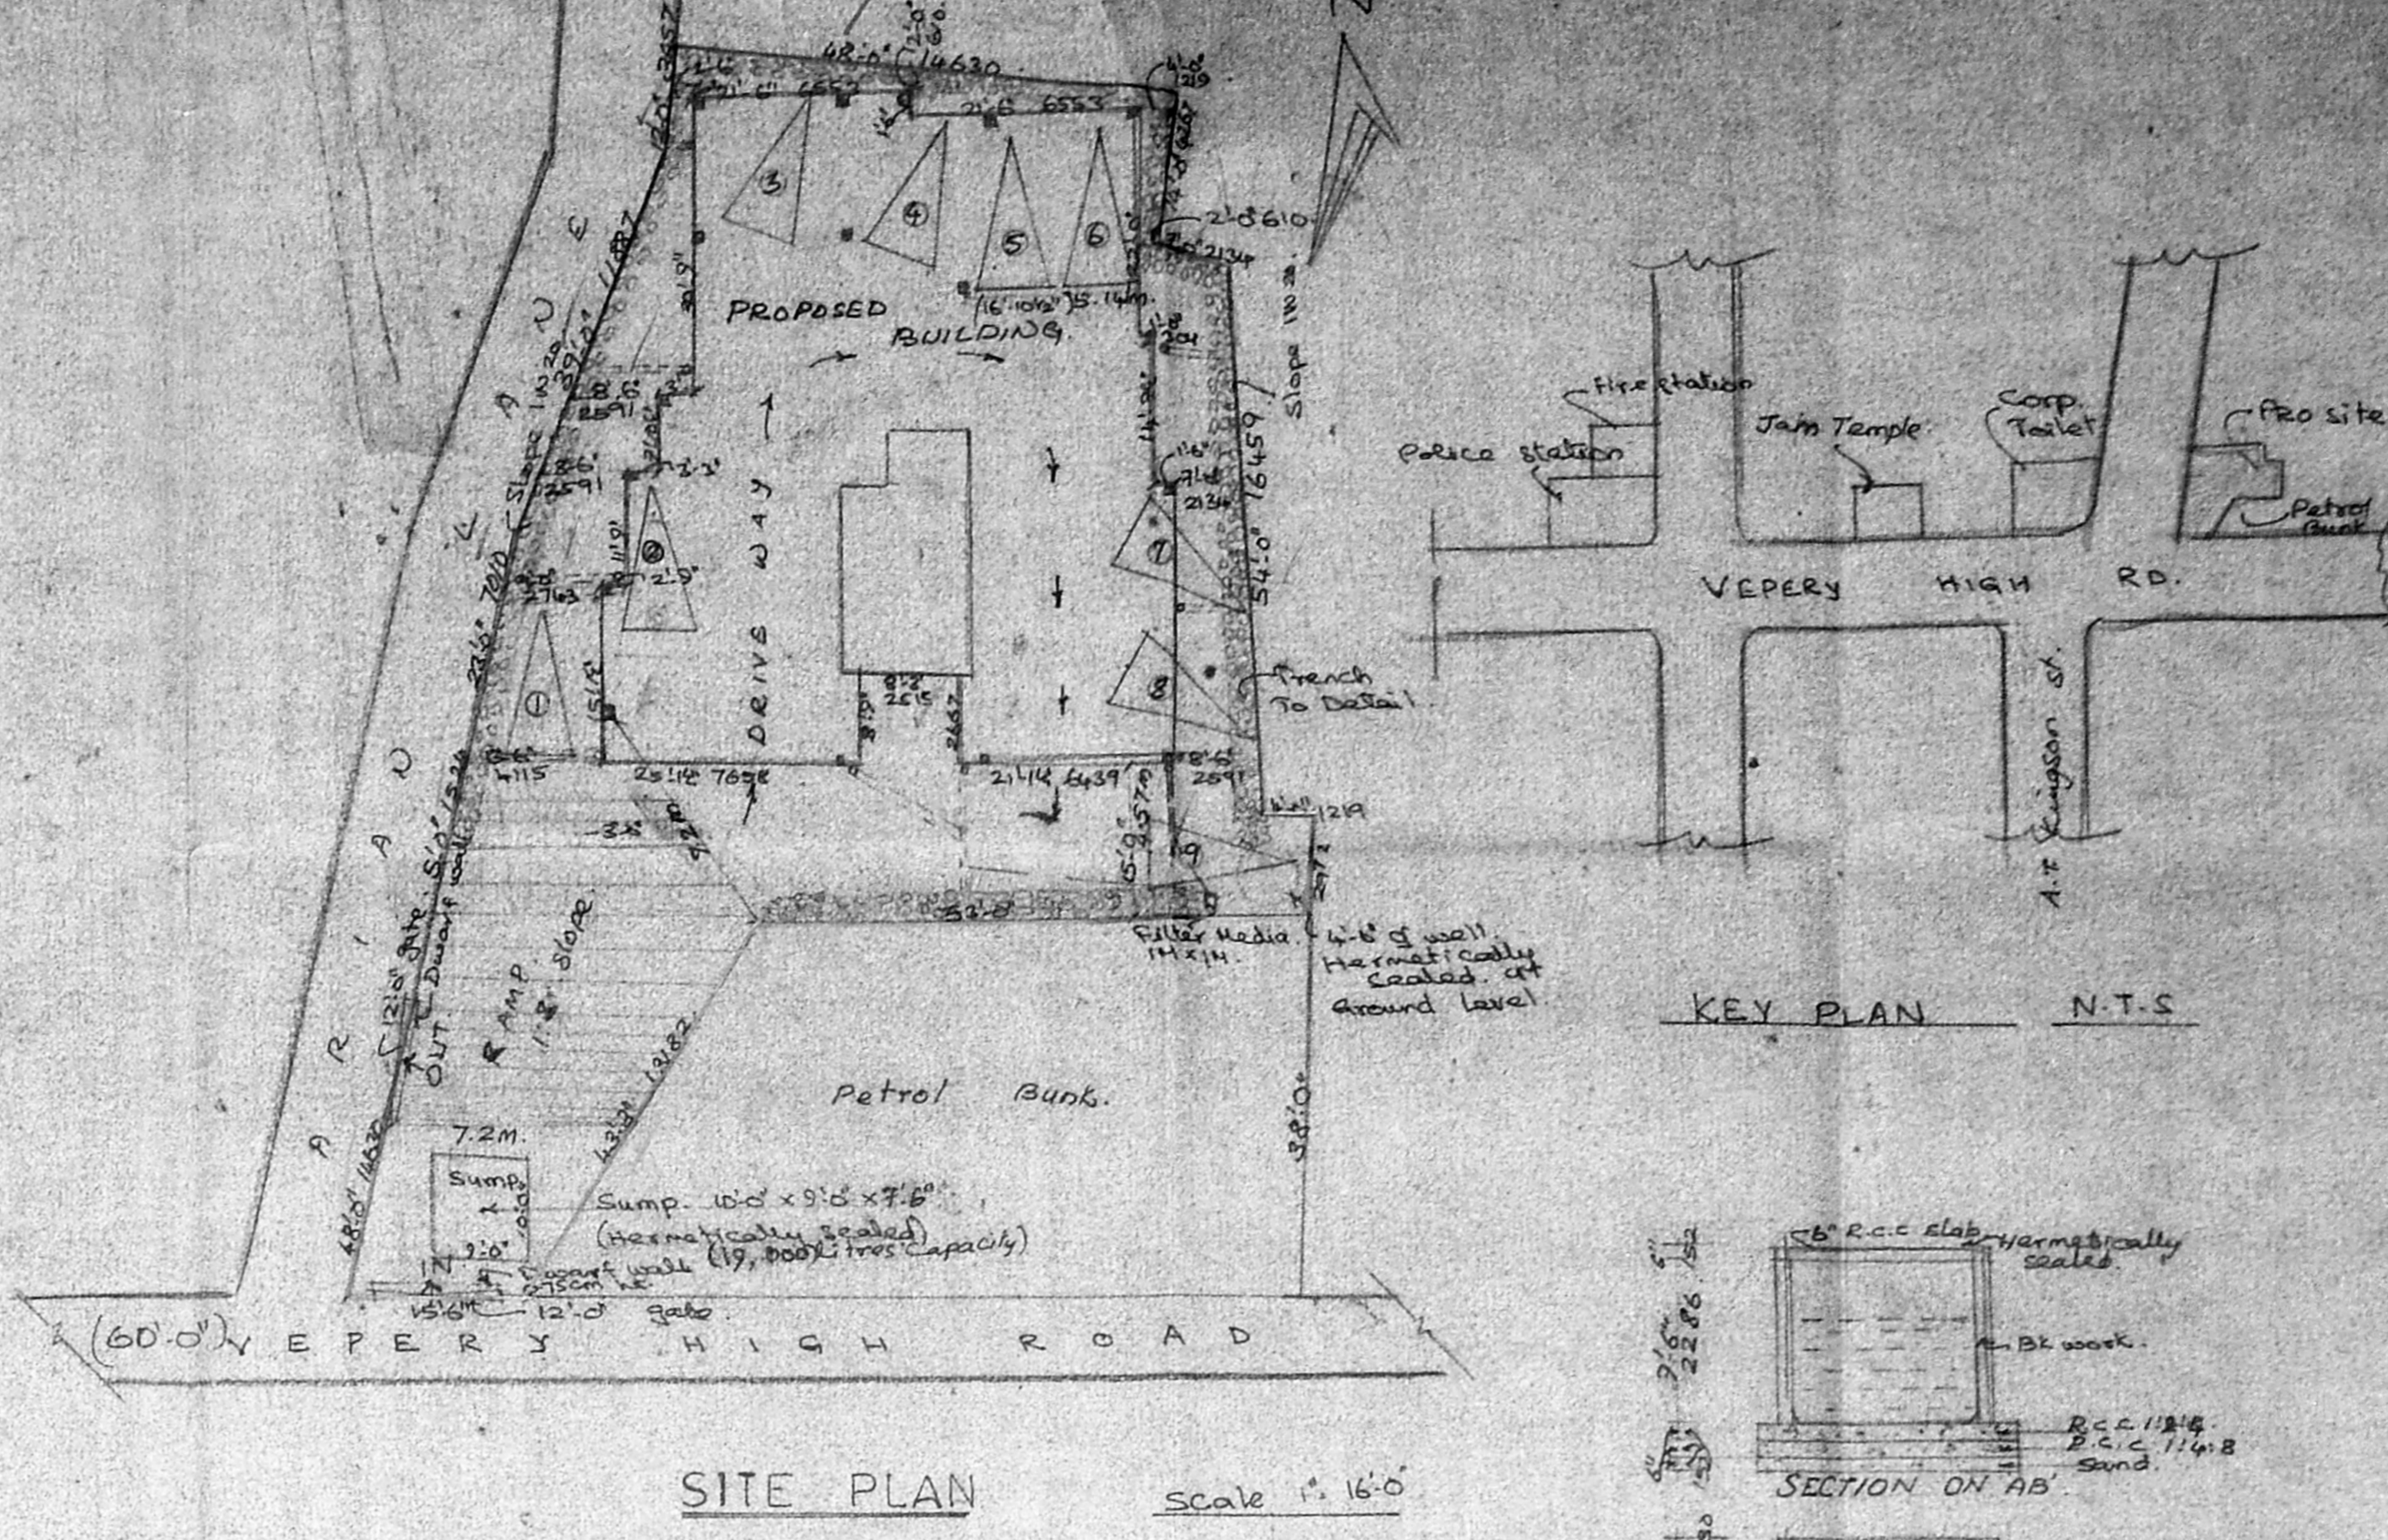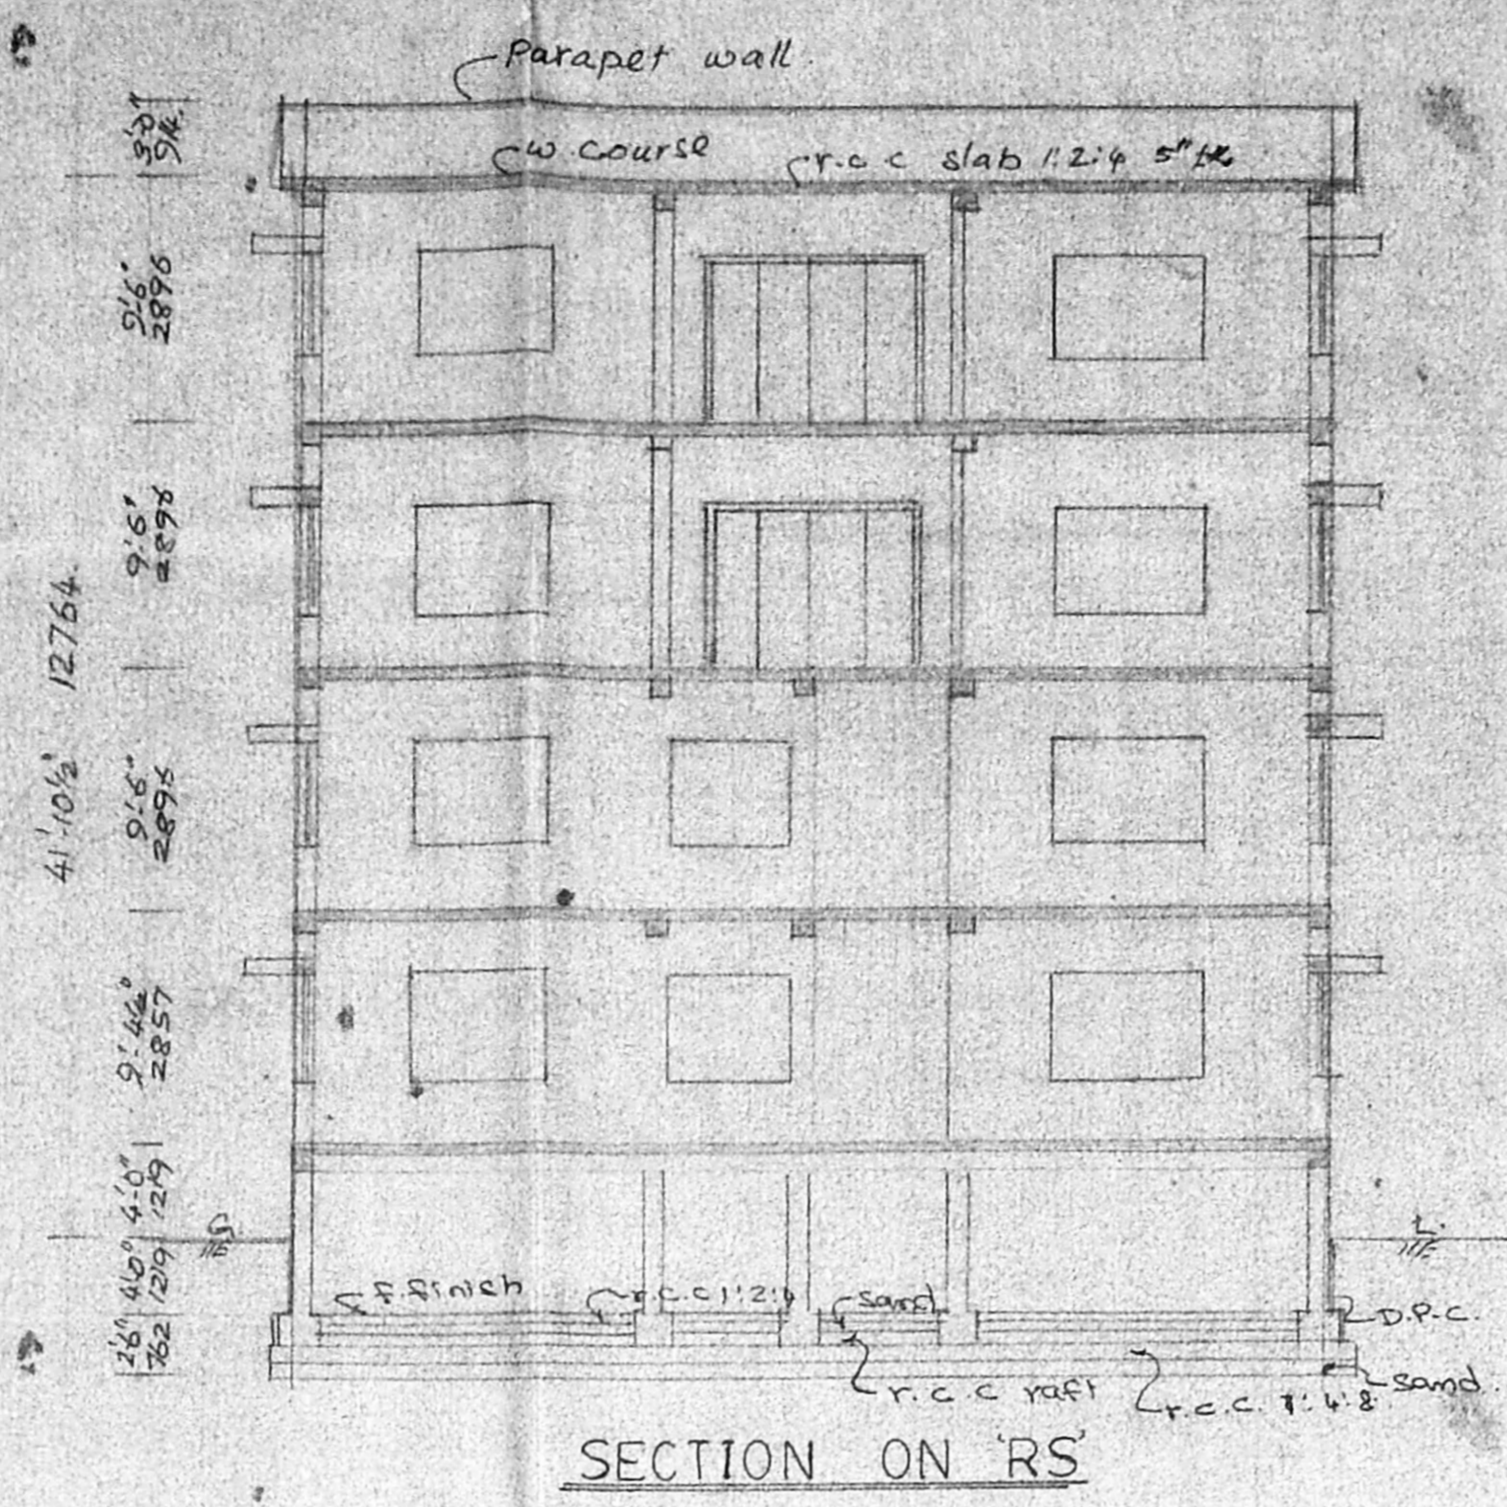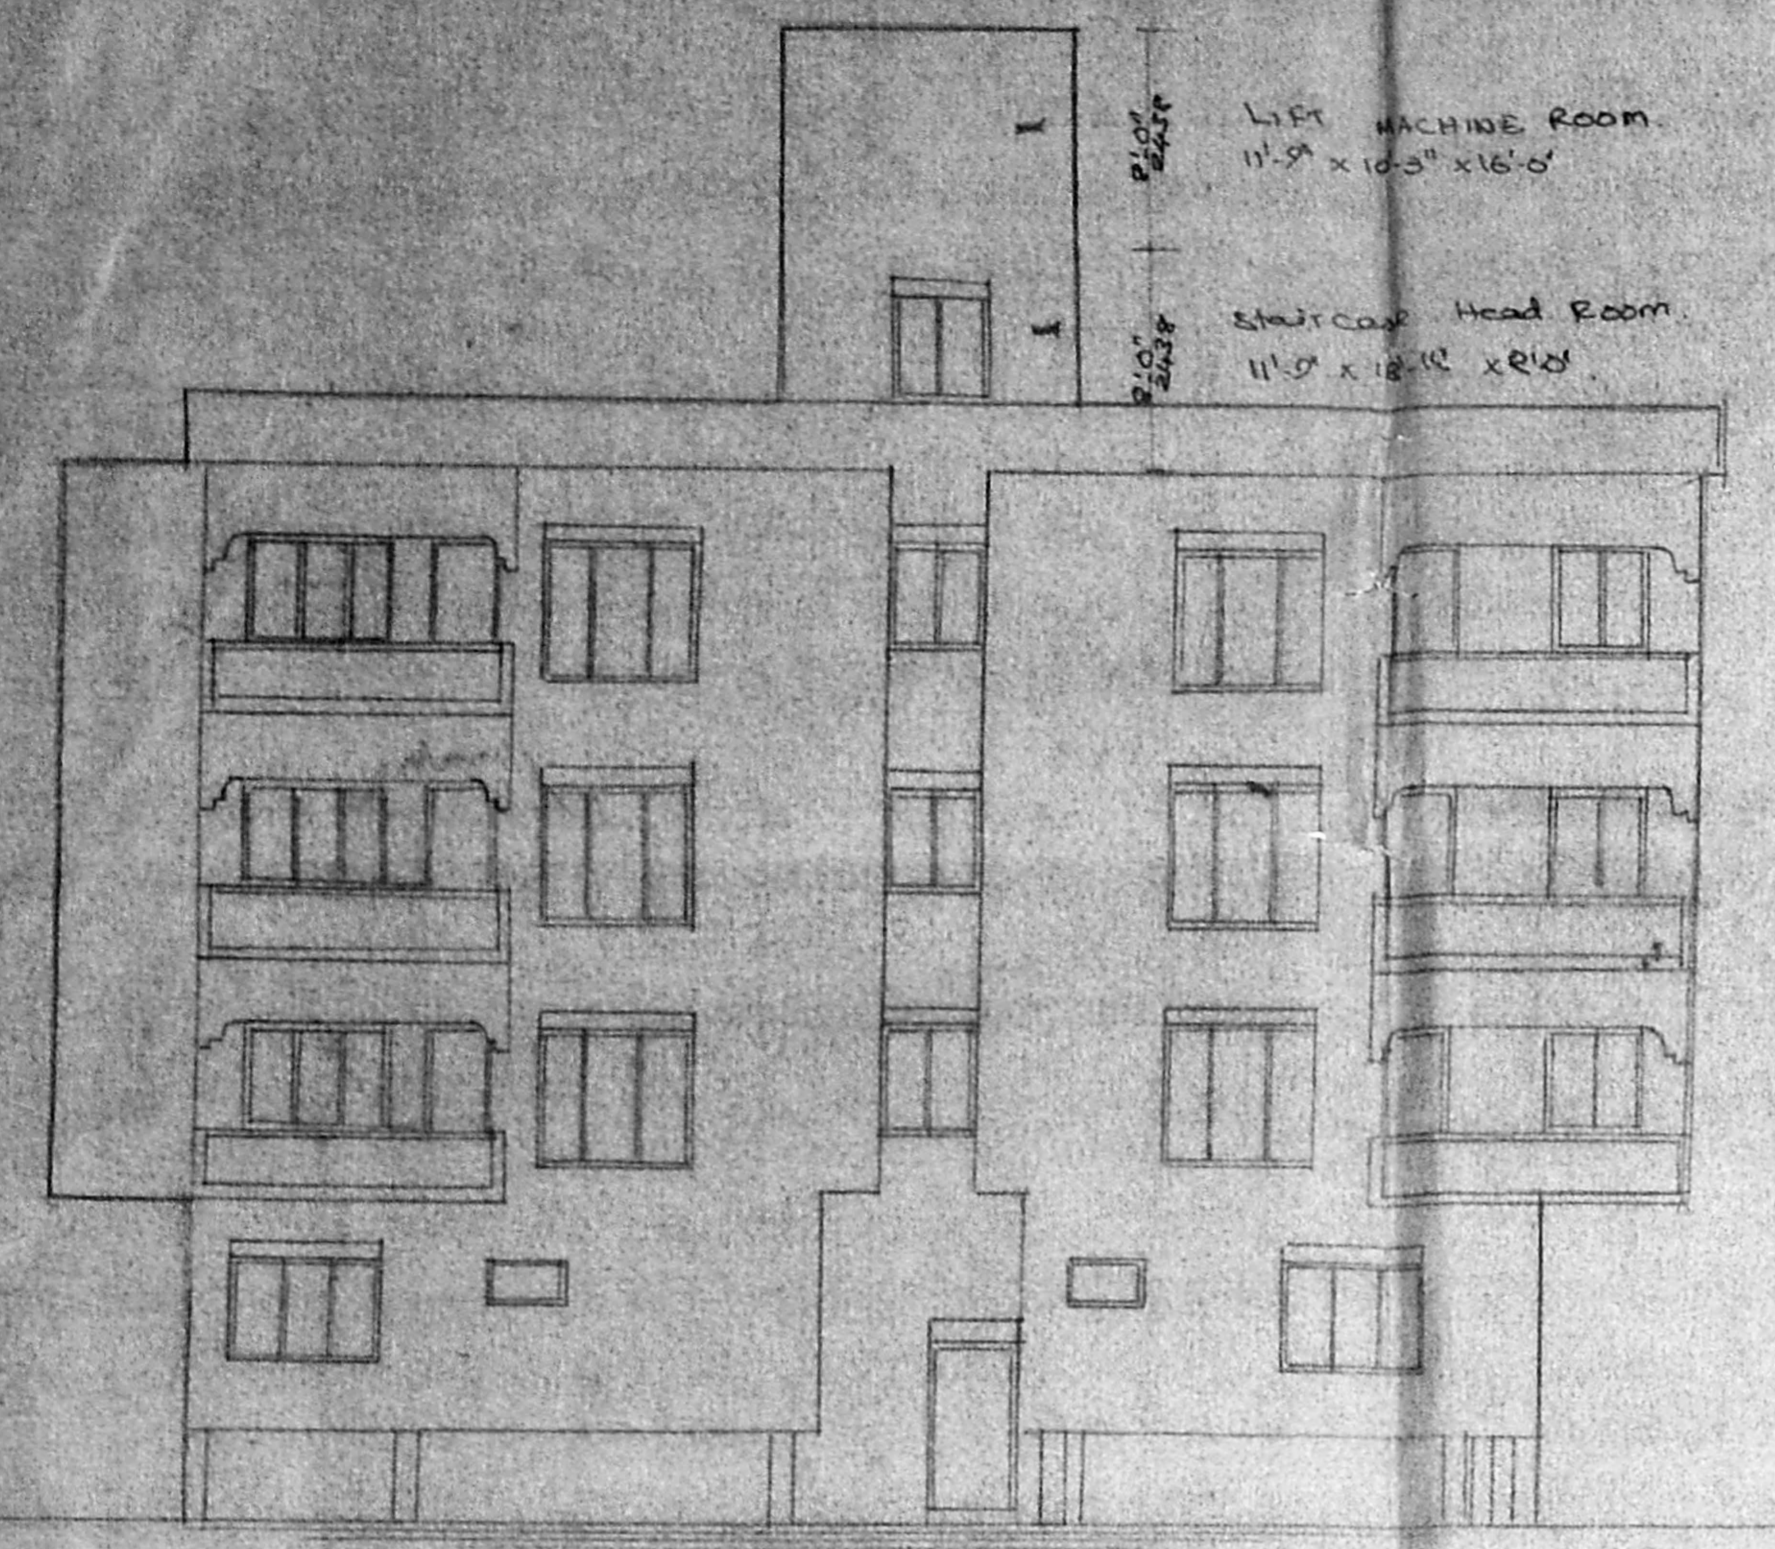

APPROVED
 SUBJECT TO THE CONDITIONS IN THIS OFFICE
 FOR MEMBER SECRETARY
 MADRAS METROPOLITAN
 DEVELOPMENT AUTHORITY
 MADRAS - 600 008.

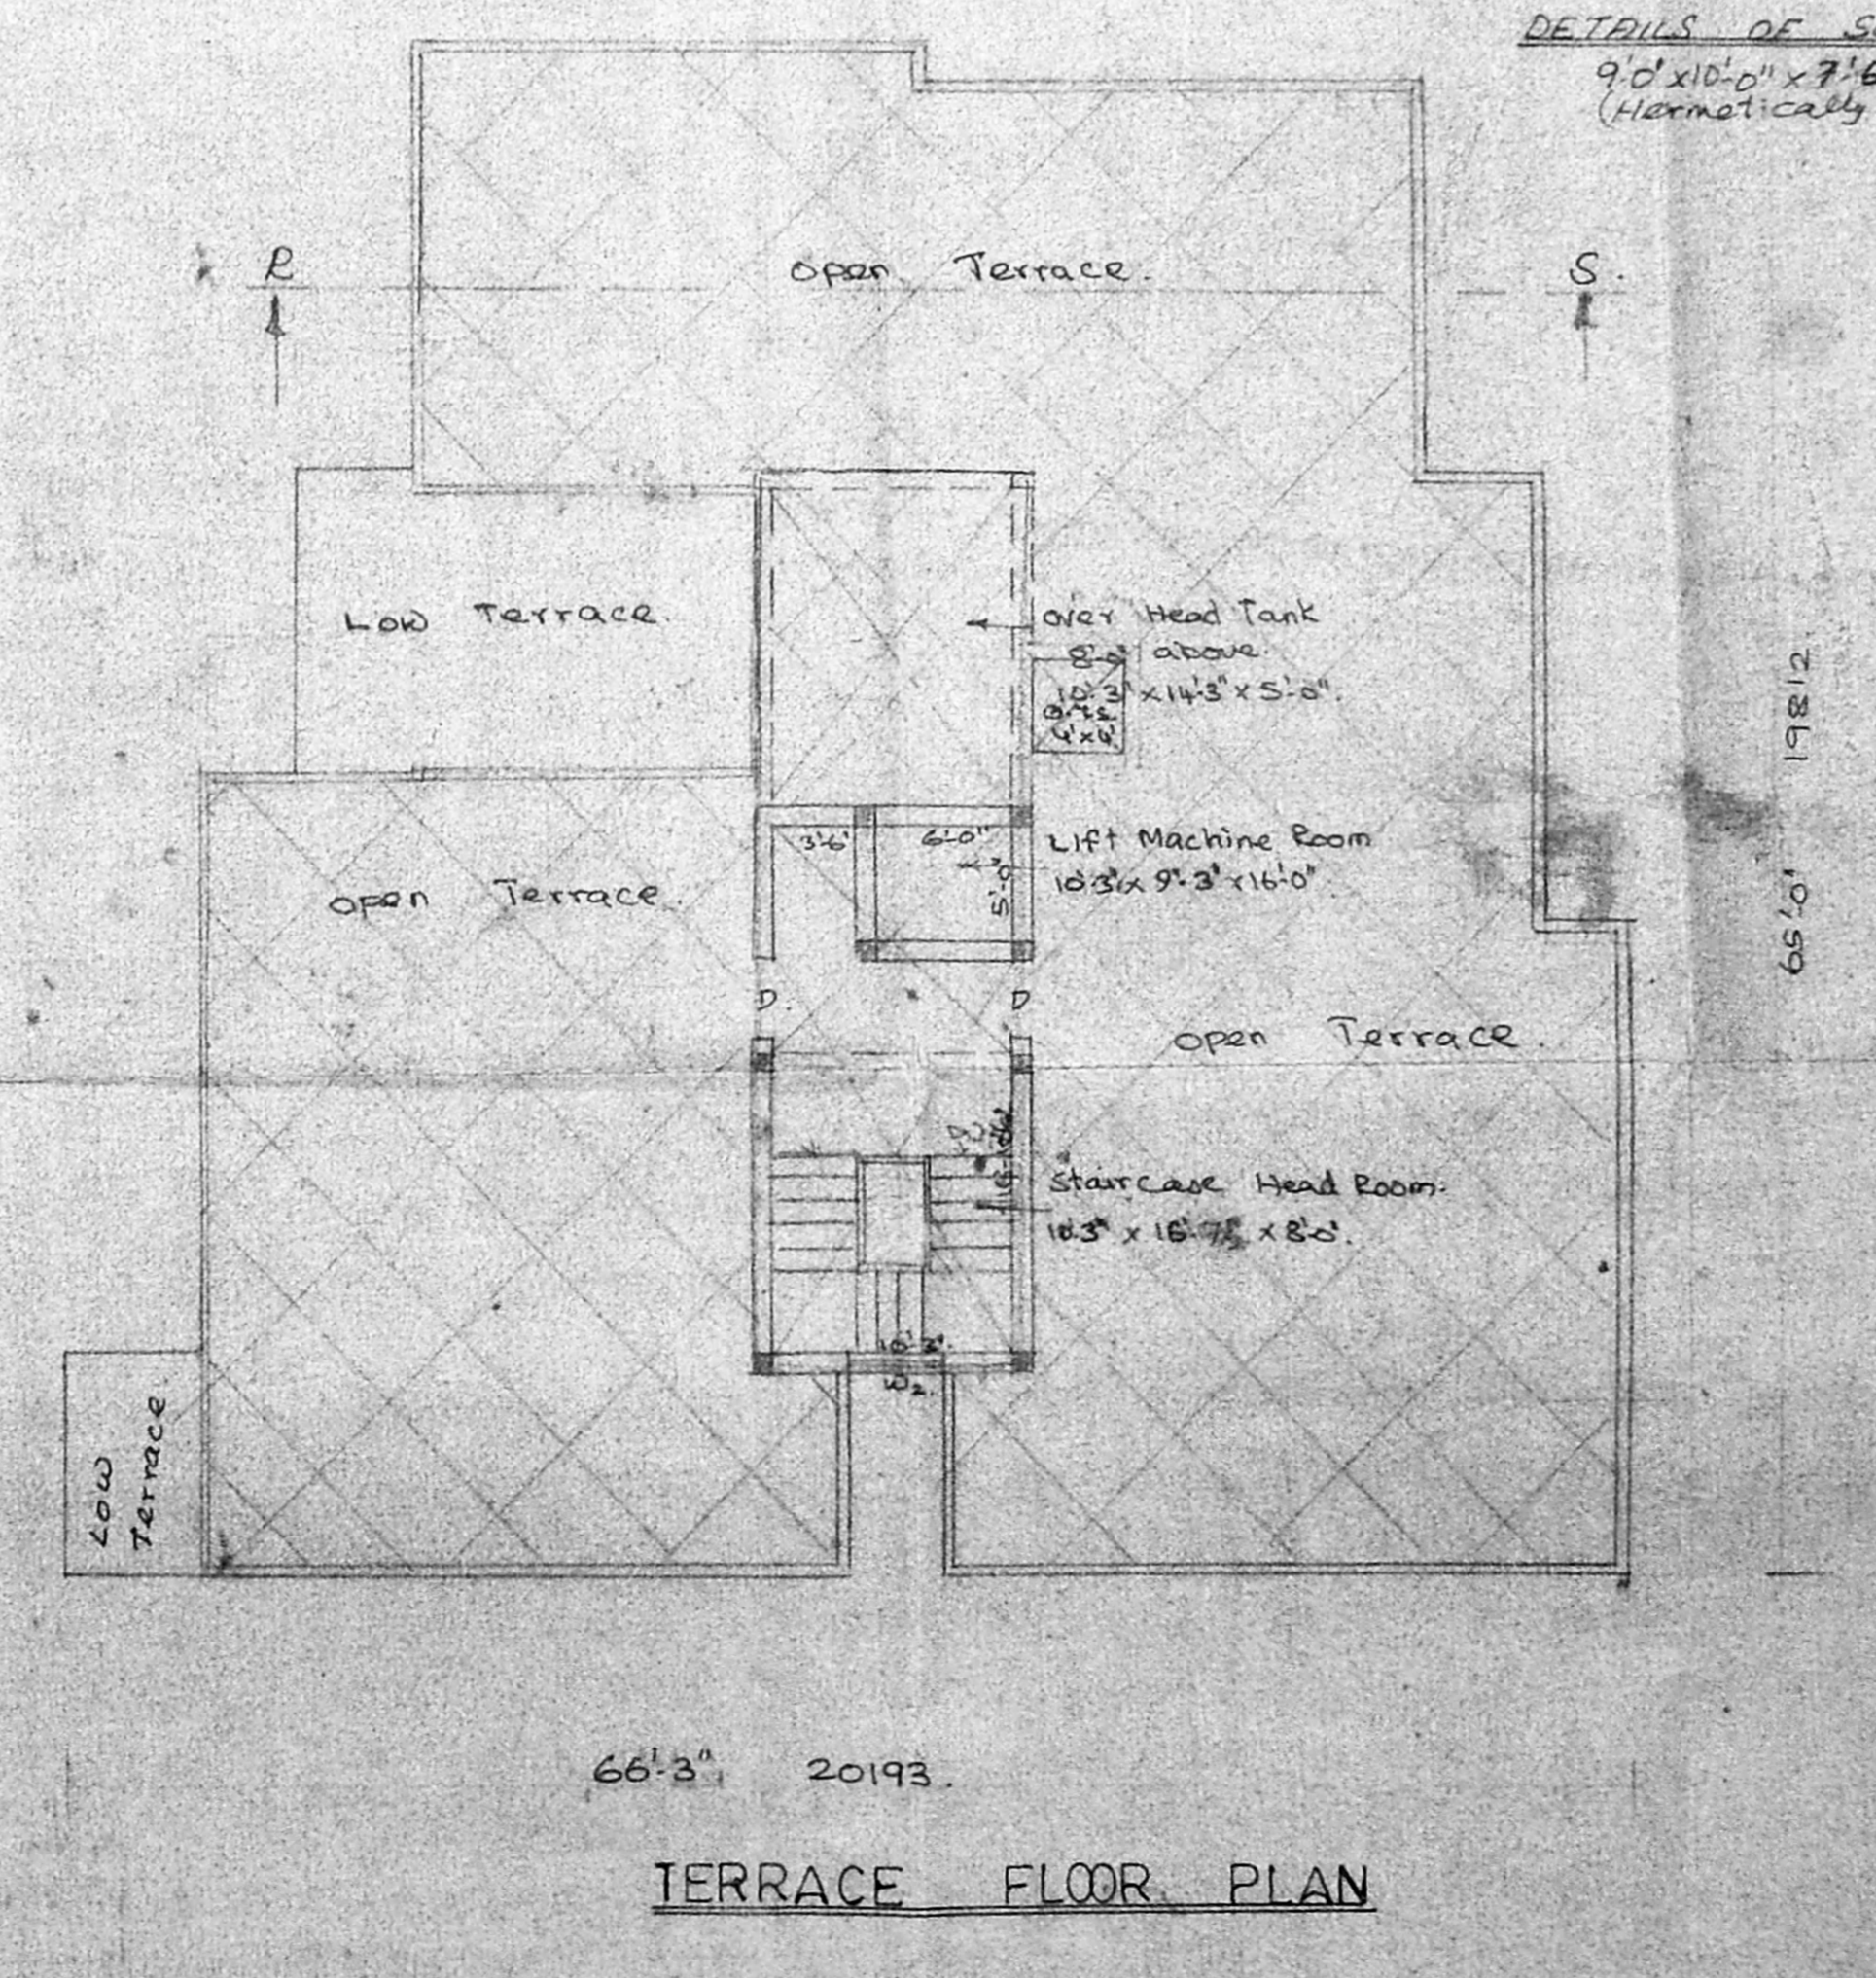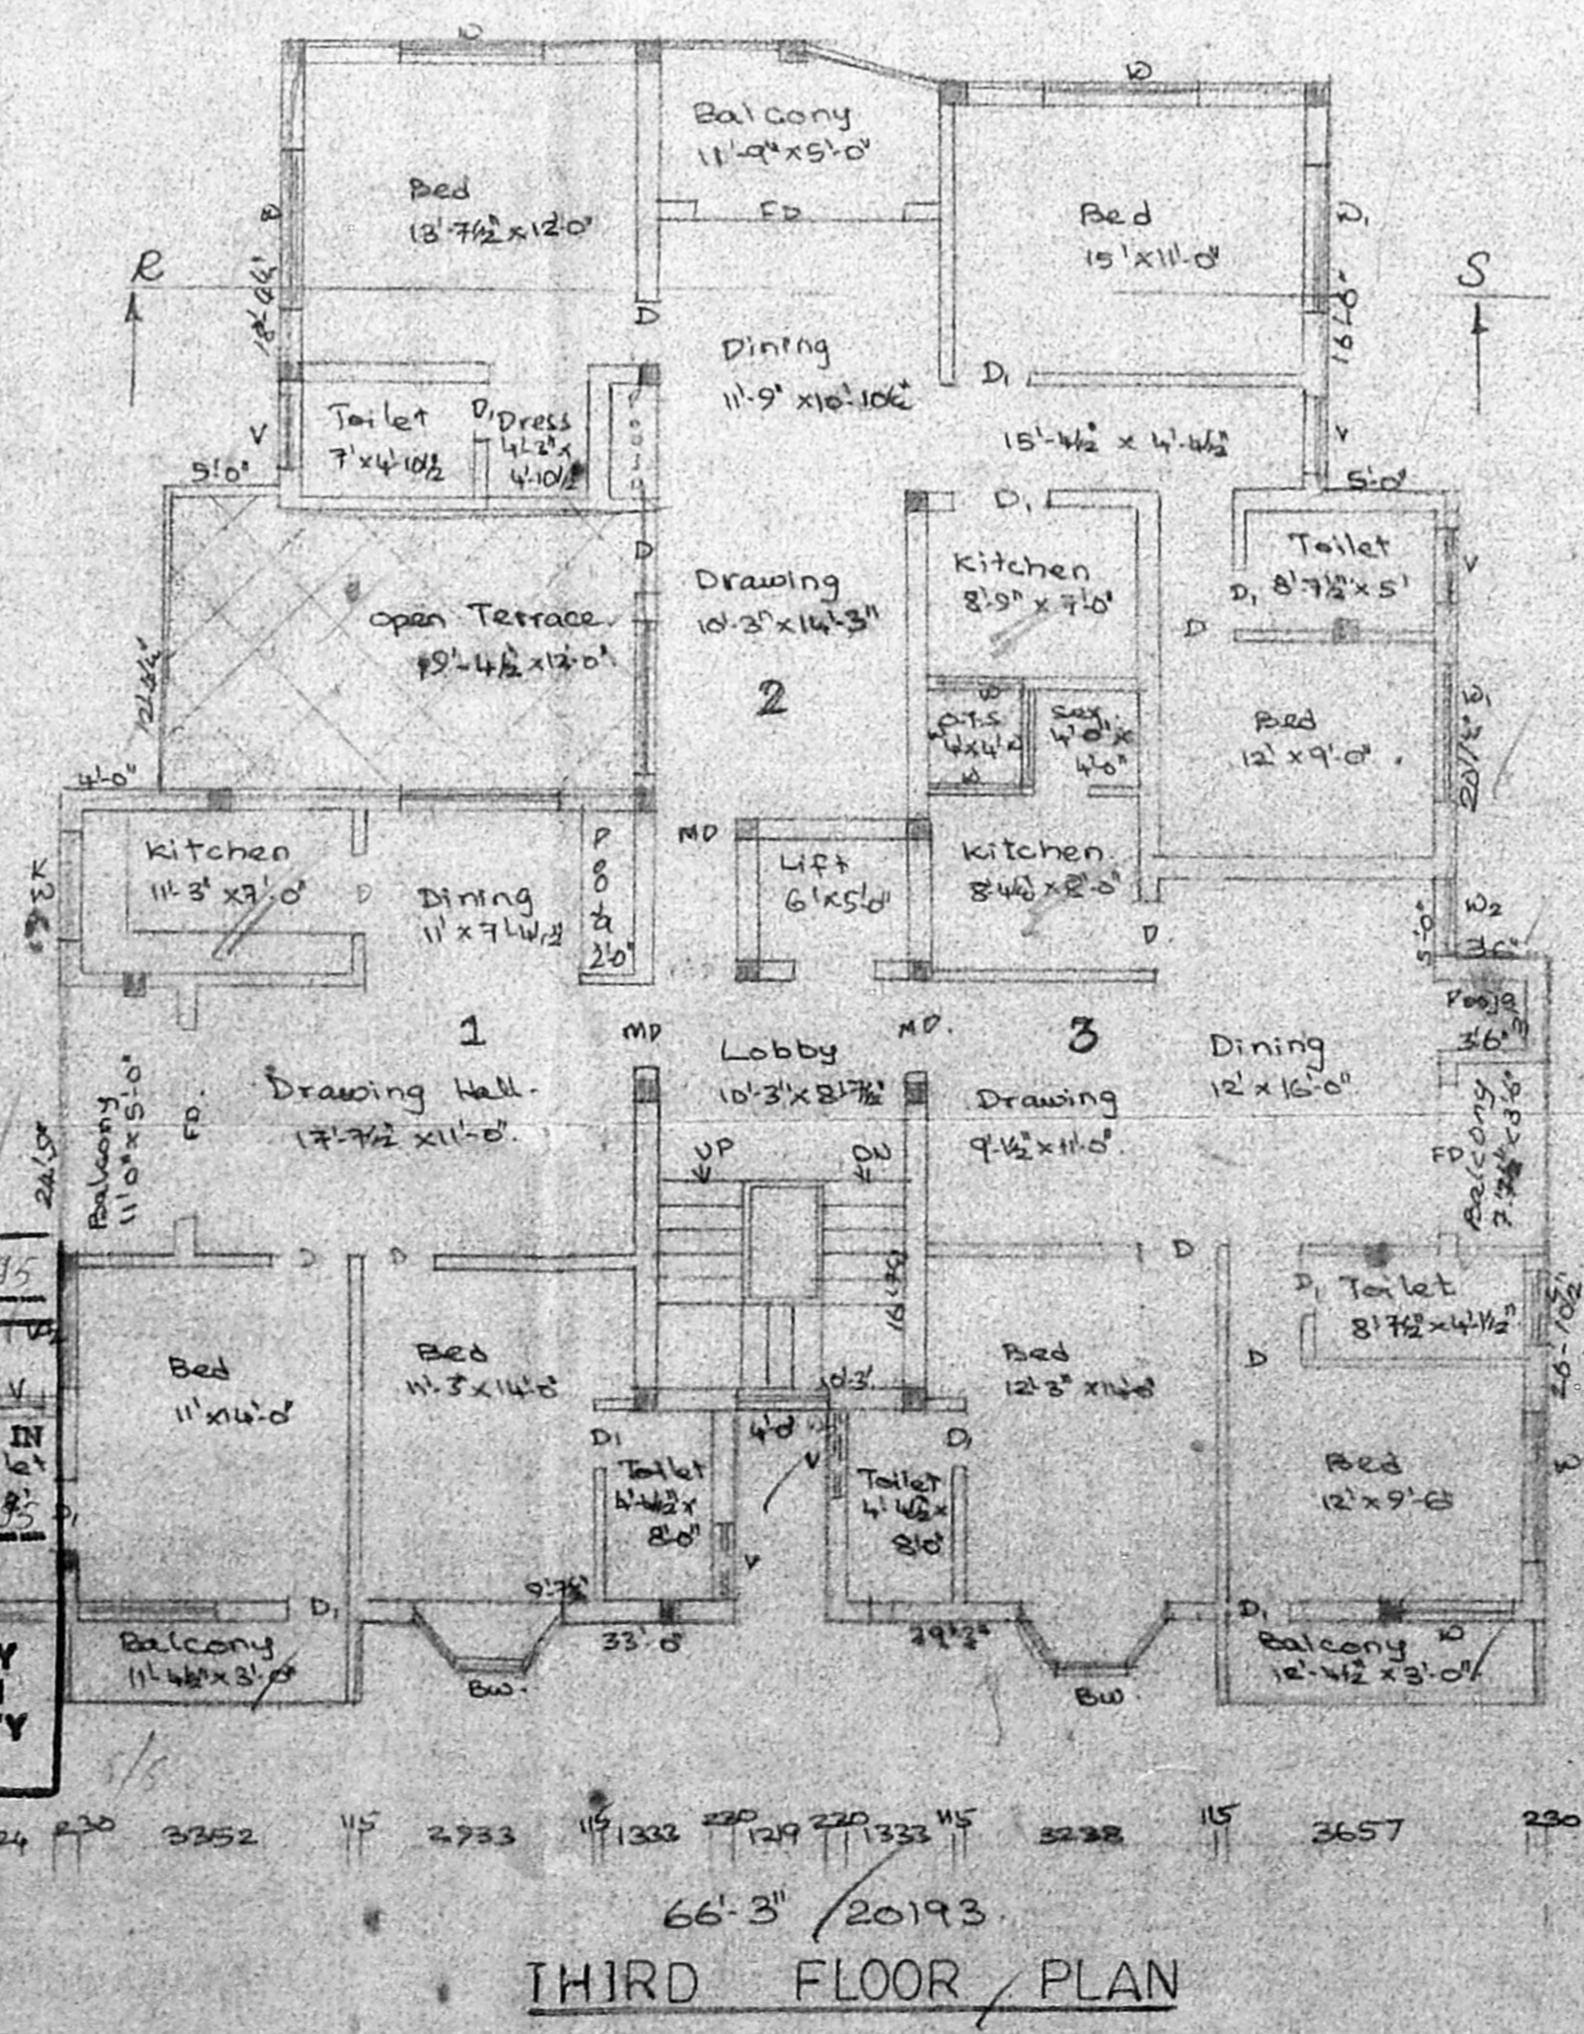

H. Chimmanlal
 (P.A. HOLDER)
 OWNER.

K. Subramaniam
 S.D. Arch.
 R.A. No. 296
 Corporation of Madras.
 LICENSED SURVEYOR

Job no: 512/2
 Drawn by: SRILATHA R.

Scale: 1:8'0"
 Date: PROPOSED SITE ROAD

Architects:
 SRINIVASA ENTERPRISES
 No. 74, Bazullab Road.
 T. Nagar Ms. 19.
 Ph: 825 49 62.