
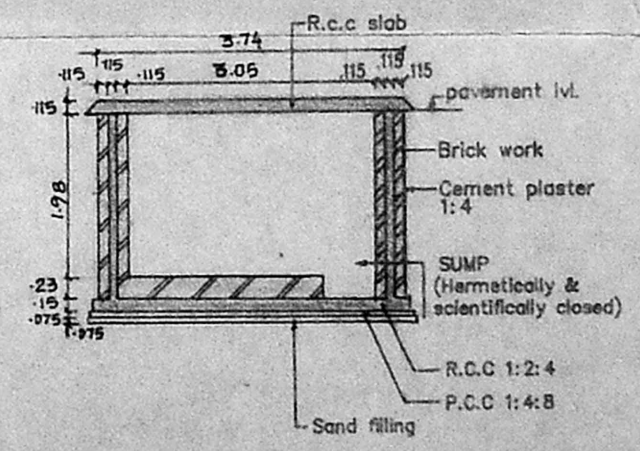
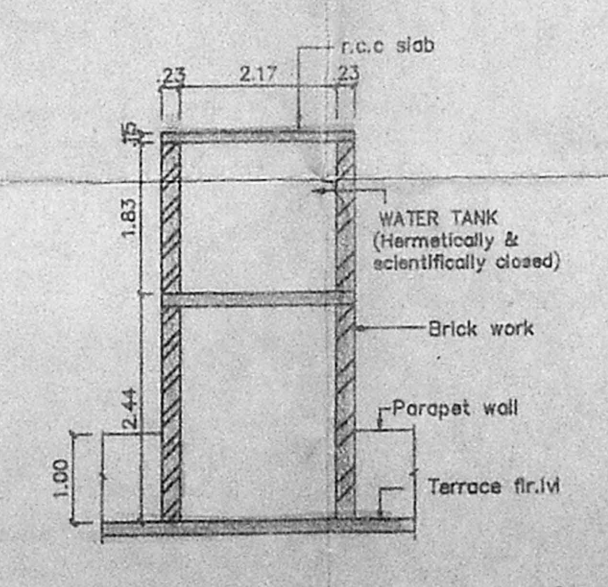
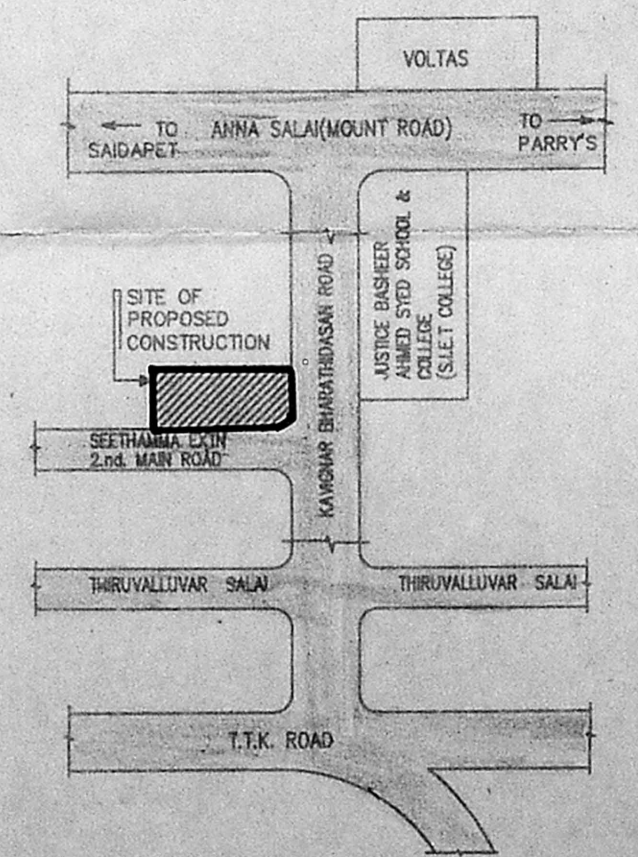
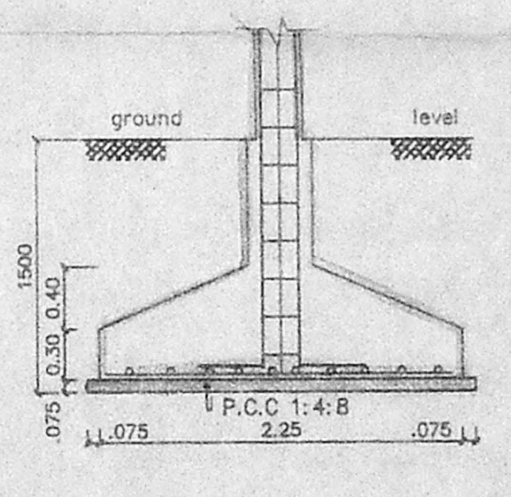
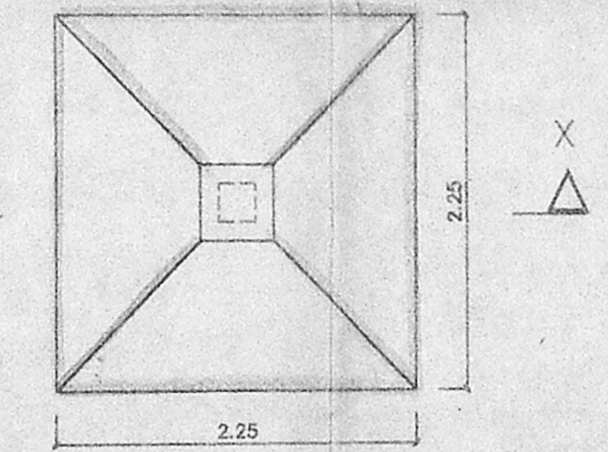
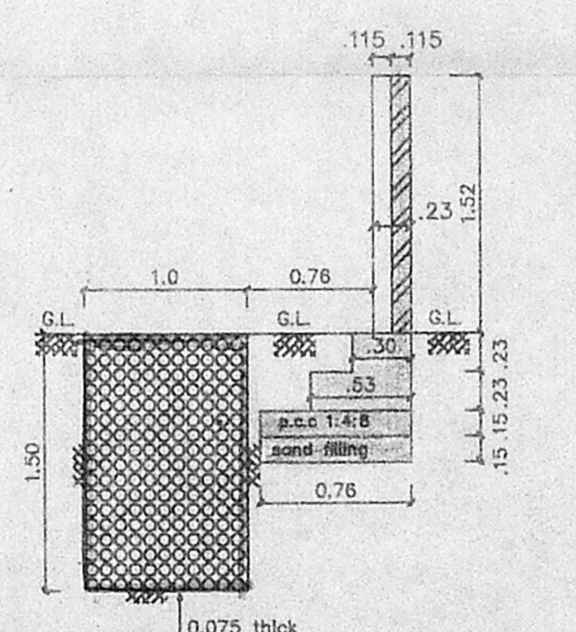
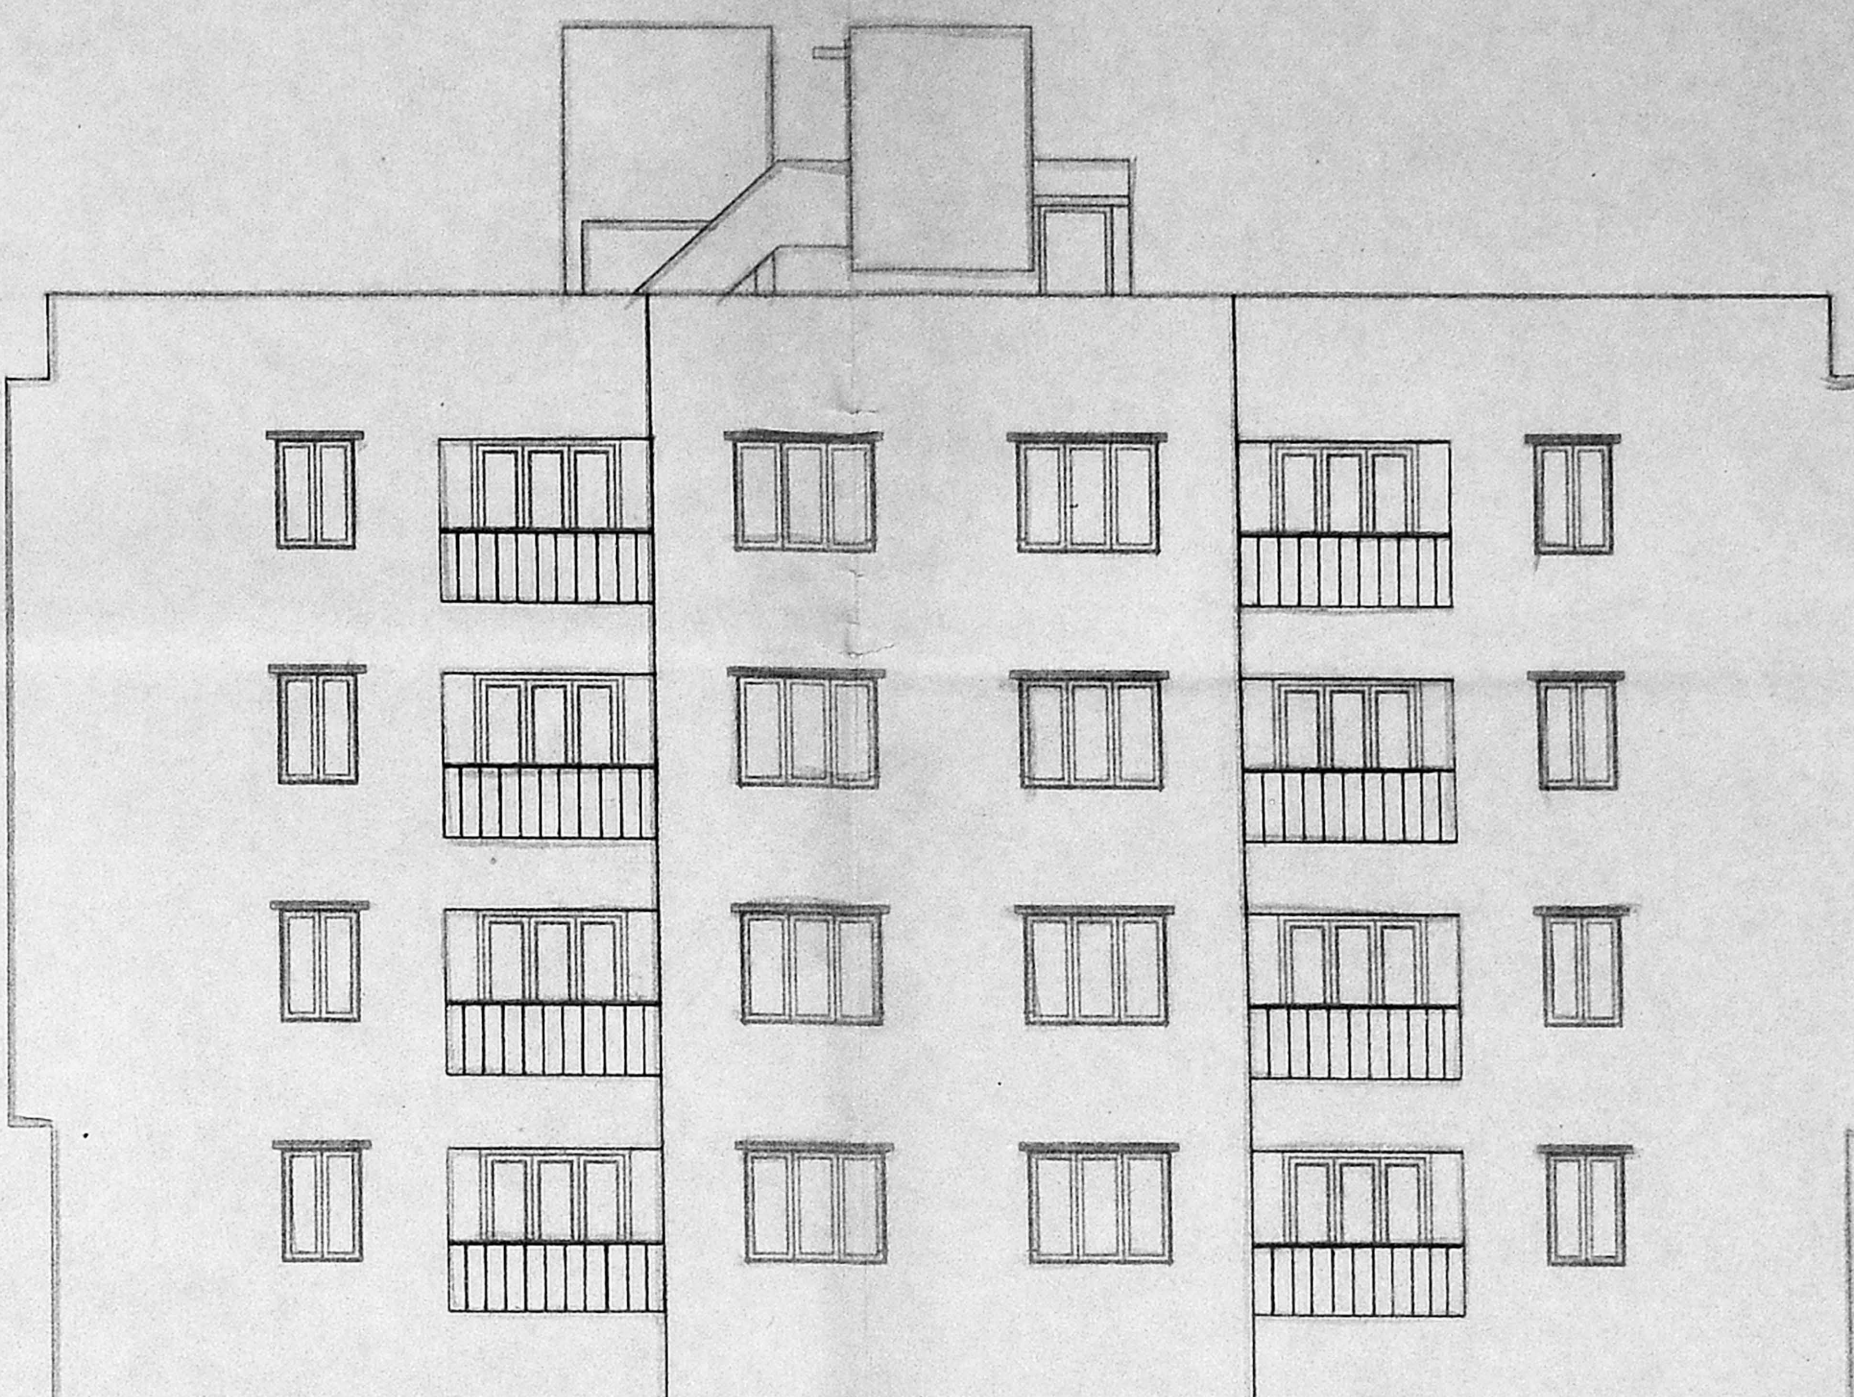


B/20714/149/96
Planning Permit No. 496
APPROVED
SUBJECT TO THE CONDITIONS IN THIS OFFICE LETTER
Date: 4.9.96
FOR MEMBER SECRETARY
MADRAS METROPOLITAN
DEVELOPMENT AUTHORITY
MADRAS - 600 008.

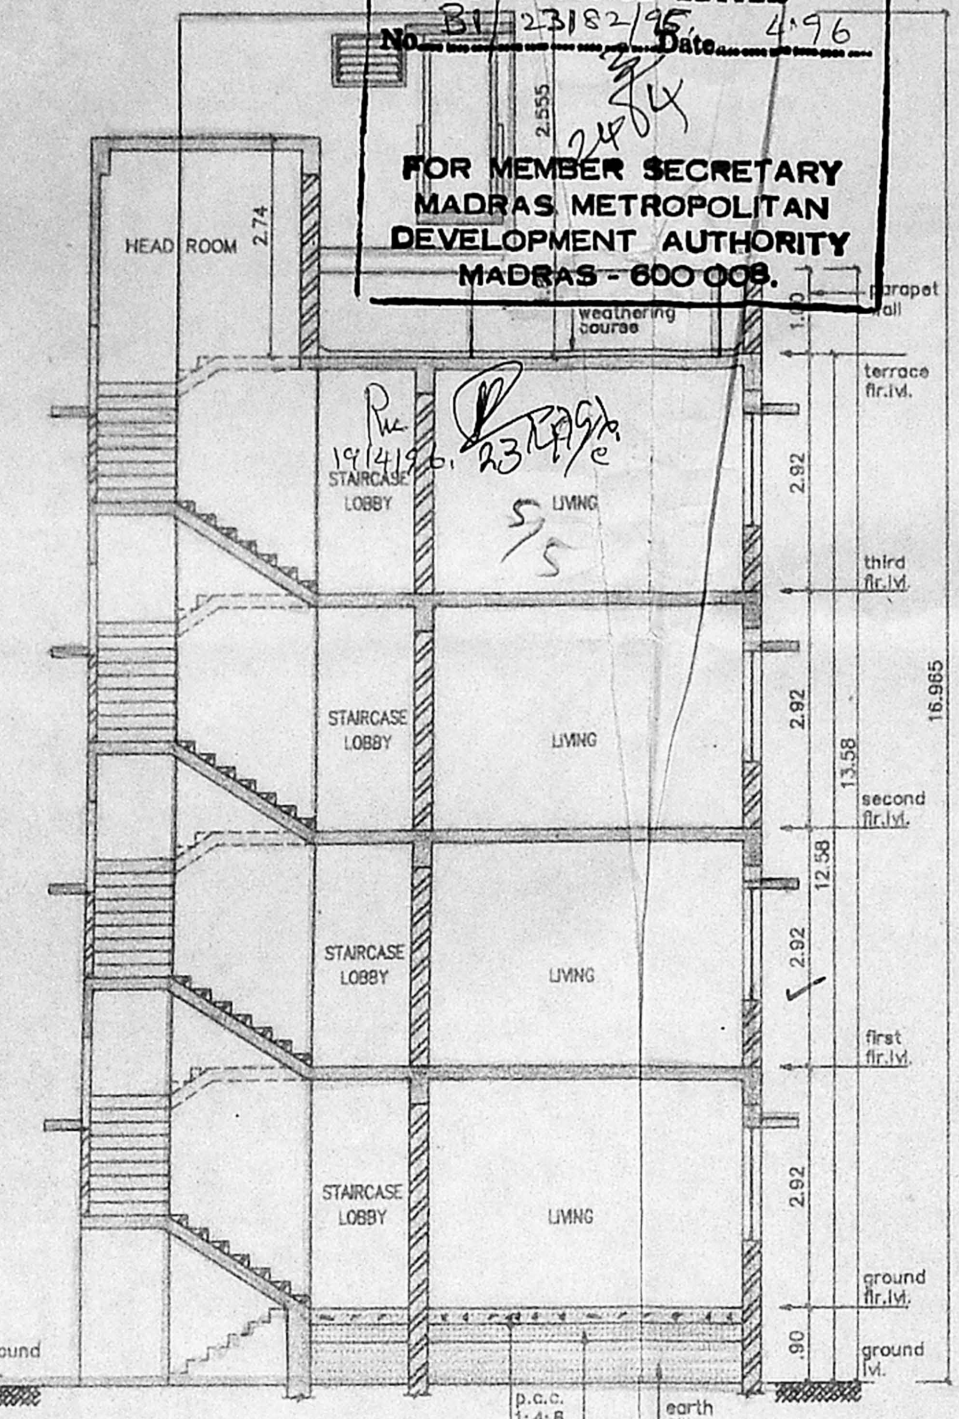

LEGEND

CODE	SIZE	DESCRIPTION
FD2	2.36 x 2.18	COUNTRY WOOD FRAMED FRENCH DOOR (pointed)
D1	1.00 x 2.18	TEAK WOOD FRAMED FLUSH DOOR
D2	0.91 x 2.18	COUNTRY WOOD FRAMED FLUSH DOOR
D3	0.76 x 2.18	COUNTRY WOOD FRAMED FLUSH DOOR
W3	1.557 x 1.370	
W5	1.475 x 1.437	
W9	0.975 x 1.37	
V1	0.91 x 0.66	
V2	0.61 x 0.94	
0	0.99 x 1.37	

MMDA(B)S:B.C. No. 115/12/95
File No: 115/12/95
Screen: 115/12/95
Part: 115/12/95

SPECIFICATION

SL.NO	DESCRIPTION	D.P.
1.	P.C.C. 1:4:8 IN FOUNDATION	
2.	SAND FILLING IN FOUNDATION	
3.	BRICK WORK IN C.M. 1:6	
4.	R.C.C. WORK FOR SLABS, LINTELS & BEAMS ETC.	
5.	PLASTERING IN C.M. 1:5 EXTERNAL & 1:4 INTERNAL	
6.	MOSAIC TILED FLOORING.	
7.	WEATHERING COURSE OF BRICK JELLY LIME CONC.	

AREA STATEMENT

PLOT AREA	527.03456 m ²
BUILT UP AREA	787.2948 m ²

COLOUR INDEX

PROPOSED CONSTRUCTION	●
BOUNDARY OF SITE	●
ROAD	●

R.No	DATE	REVISIONS	INITIAL				
1	1976 209 M	28-06-95	1:100	0	SRIVATSVA CORP CORP209	Jones	CHD.

DRG No: 1976 209 M DATE: 28-06-95 SCALE: 1:100 REV: 0 FILE: SRIVATSVA CORP CORP209 DRN. BY: Jones CHD.

PROPOSED CONSTRUCTION OF FLATS AT DOOR No : 25, KAVIGNER BHARATHIDASAN ROAD, TEYNAMPET, MADRAS - 600 018., PLOT No : 76, R.S. No : 3839 / 6 (pt) & 3839 / 10 (pt) BLOCK No : 75, TALUK : MYLAPORE - TRIPLICANE CORP.DIV.No : 115 (new) 125 (old) ZONE No : 8 (new) 9 (old) MYLAPORE VILLAGE.

OWNER'S SIGNATURE
R.S. Mani

LICENSED SURVEYOR
L.S. No : 306 95/96

GF = 2
FF = 2
SF = 2
FF = 2
FF = 2