

SCHEDULE OF JOINERS

Symbol	Description	Quantity	Material
D	DOOR	0-2	7'0" x 7'0" 33 x 214
D ₁	-DO-	2-0	3'0" x 7'0" 89 x 214
D ₂	-DO-	2-0	2'6" x 7'0" 76 x 214
W	WINDOW	5-0	5'0" x 4'6" 153 x 137
W ₁	-DO-	4-0	4'0" x 4'6" 122 x 137
W ₂	-DO-	3-0	3'0" x 4'6" 91 x 137
V	VENTILATOR	3-0	3'0" x 2'6" 91 x 61

SPECIFICATION

SAND FILLING IN FOUNDATION.
P.C.C. FOUNDATION.
BRICK WORK IN SUPER STRUCTURE, BRICKPETH WALL
LINTEL & SUNSHADE, ROOF R.C.C. 1:2:4
PLASTERING IN WALLS CM 1:5.
CEILING PLASTERING 1:3.
FLOORING IN MOSAIC OVER P.C.C. 1:4:8
ALL WOOD WORK IN TEAK WOOD
2 COATS OF ENAMEL OVER 1 COAT OF PRIMER
WEATHERING COURSE 2 LAYER OF FLAT TILES

COLOUR INDEX

PROPOSED ROAD: [Symbol]
ROAD: [Symbol]
BOUNDARY: [Symbol]
SEWER LINE: [Symbol]

AREA DETAIL


Category	S.F.T	S.M
EXTENT OF PLOT	5341.31	436.40
GROUND FLOOR AREA	1714.565	139.35
FIRST FLOOR AREA	2186.57	203.21
SECOND FLOOR AREA	2082.01	194.02
THIRD FLOOR AREA	2015.91	167.27
TOTAL	8004.155	743.85

F.S.I. = 1.499, P.C. = 99%


NON F.S.I.
Area = 246.44 S.M. (2.8 S.M. IN GROUND FLOOR)
CAR PARKING = 2 NOS. (Open Car park)

PROPOSED CONSTRUCTION OF RESIDENTIAL FLATS AT SURVEY No: 9, BLOCK No: 37, PLOT No: 93, Old door no: 19, New door no: 21, SECOND CROSS ROAD, GANDHI NAGAR, ADAYAR, MADRAS-20.


OWNER: *P. Subhayan*
DR. R. VEJAKUMAR, B.E. (CIVIL) ME
SI-C CLASS LICENSE SURVEYOR
LICENSE NO. 158,
152-C, GREENS LANE,
THOUSAND LIGHTS MADRAS-20
LICENSED SURVEYOR

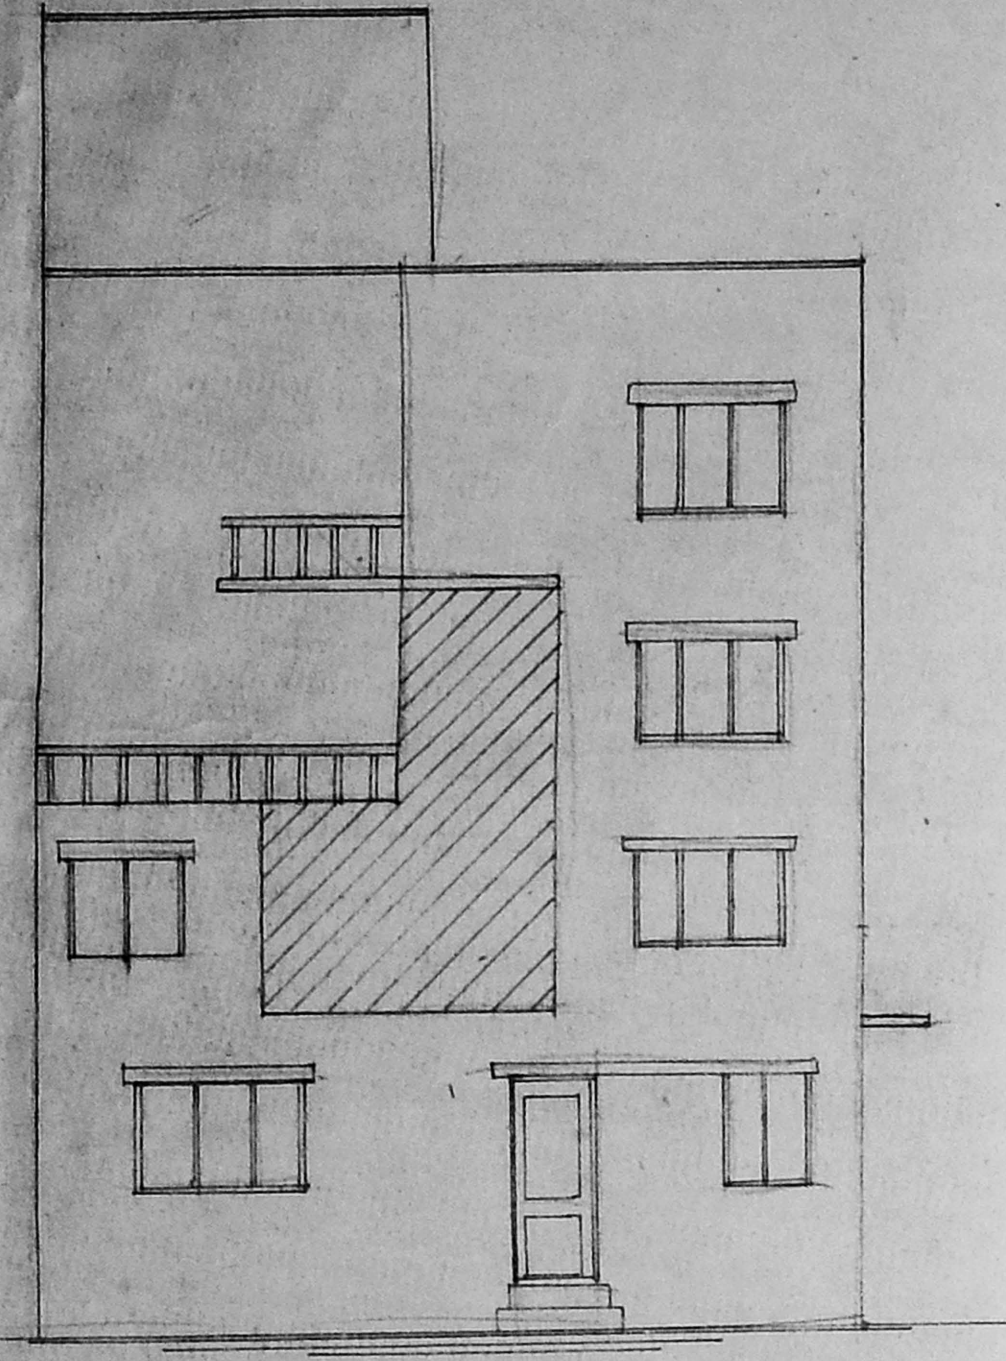


ELEVATION

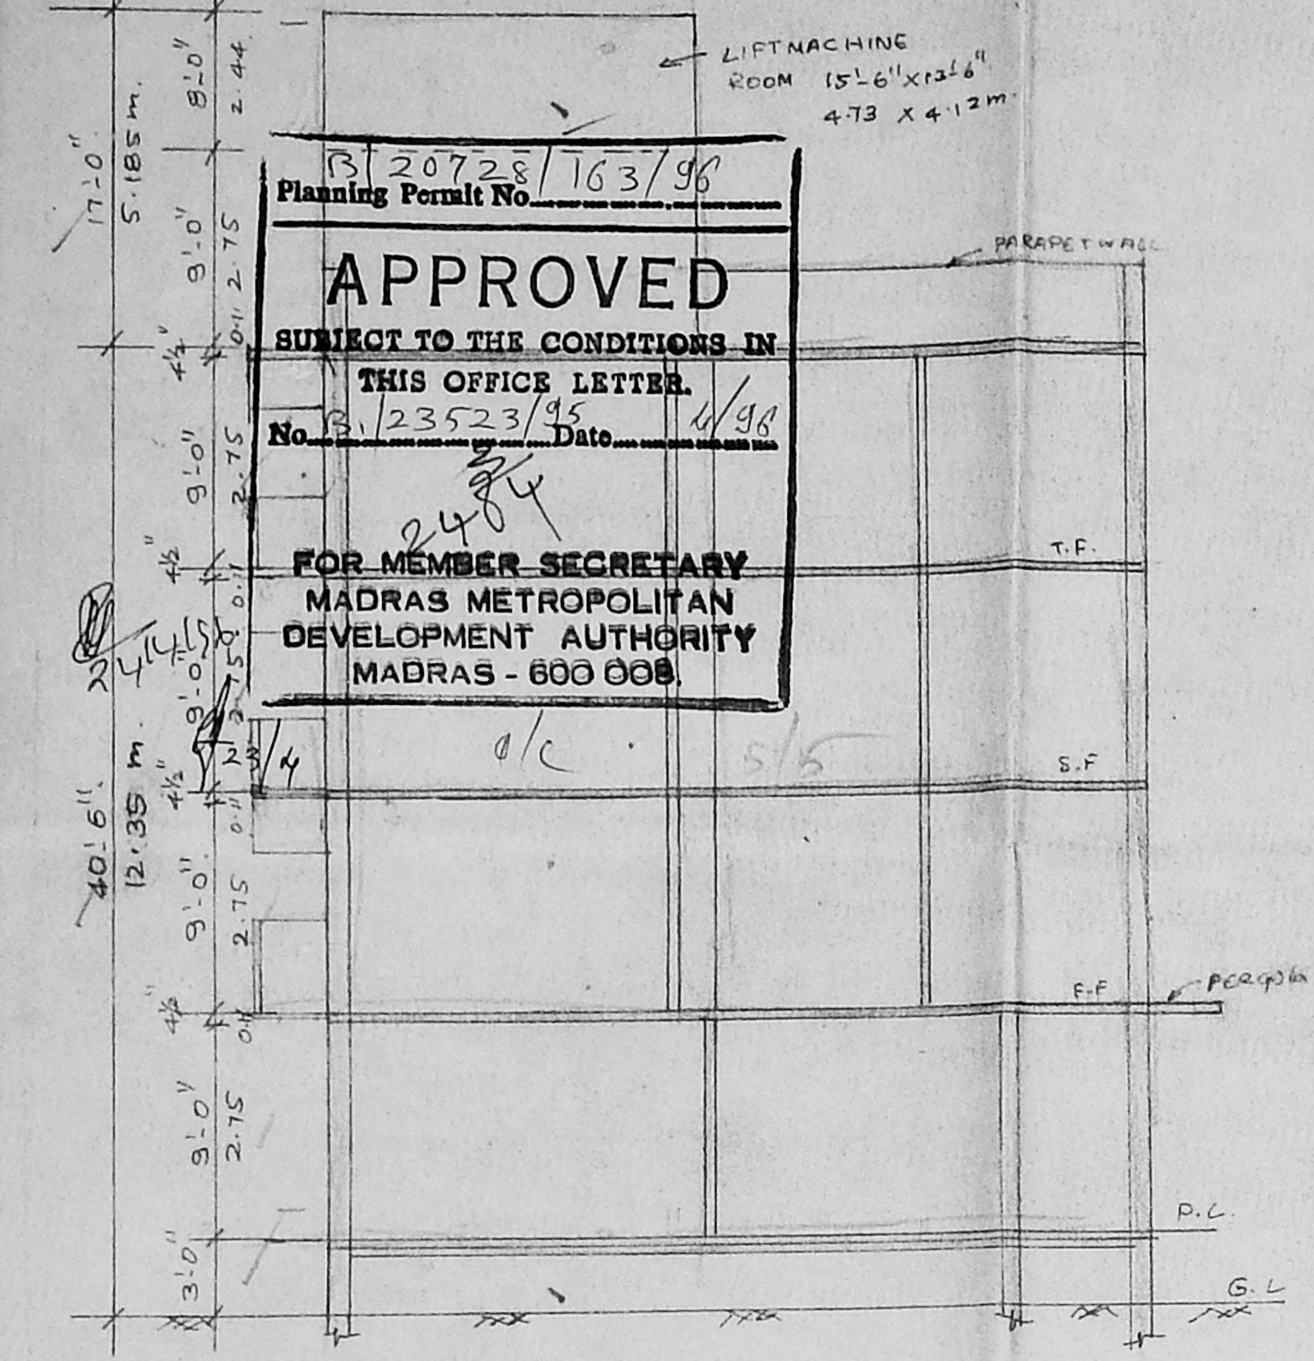


SECTION-AB

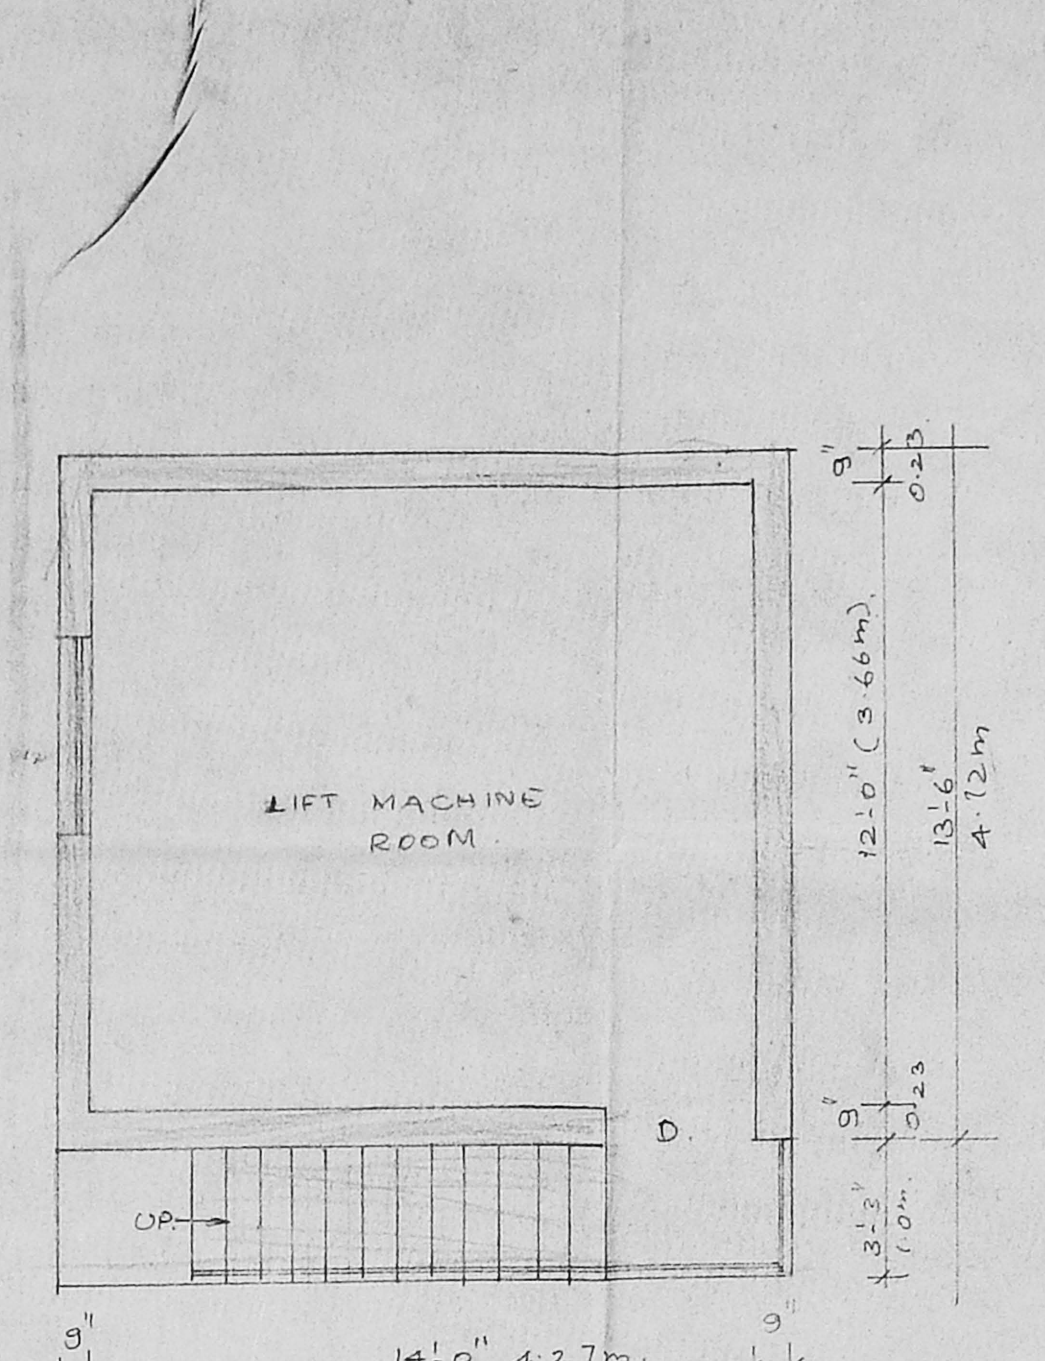


PLAN

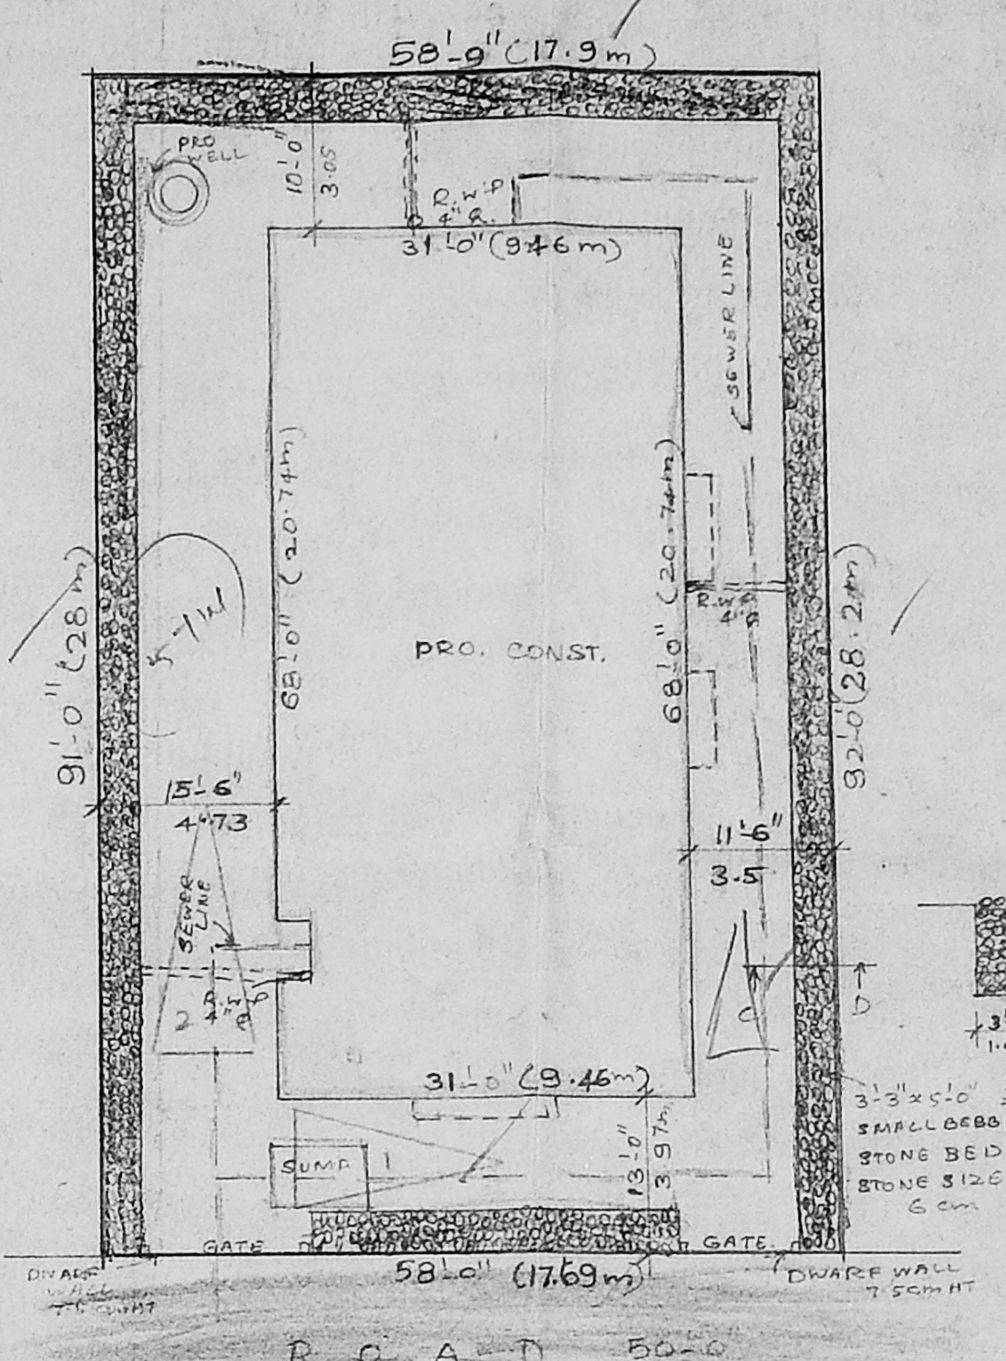

SITE PLAN

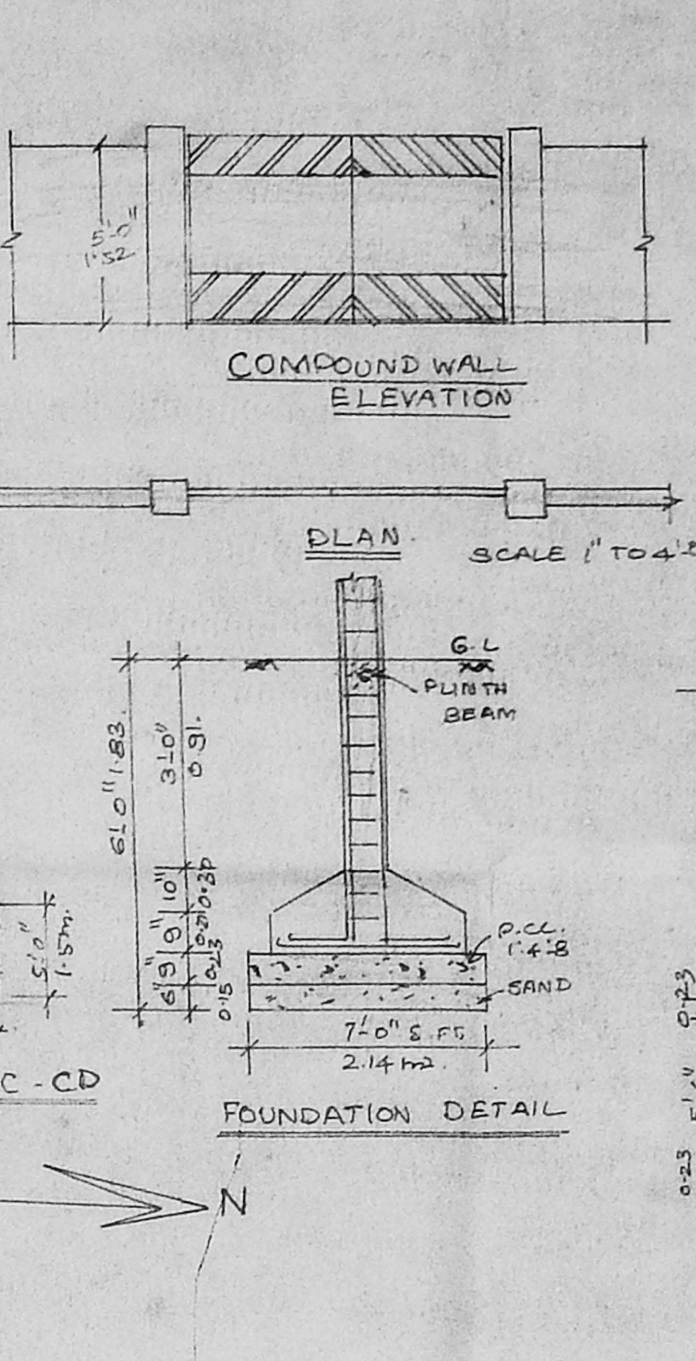


FOUNDATION DETAIL

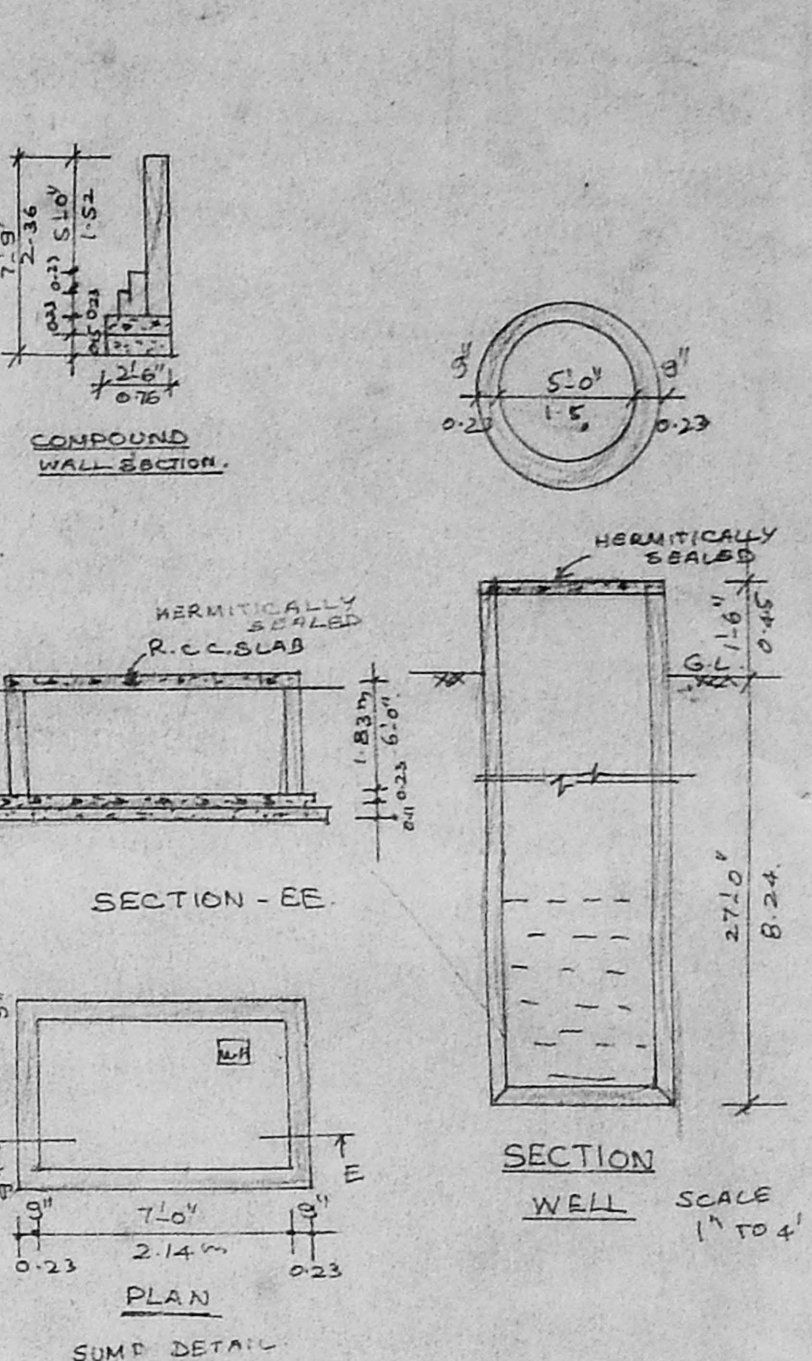


SECTION-EE


SECTION-CD

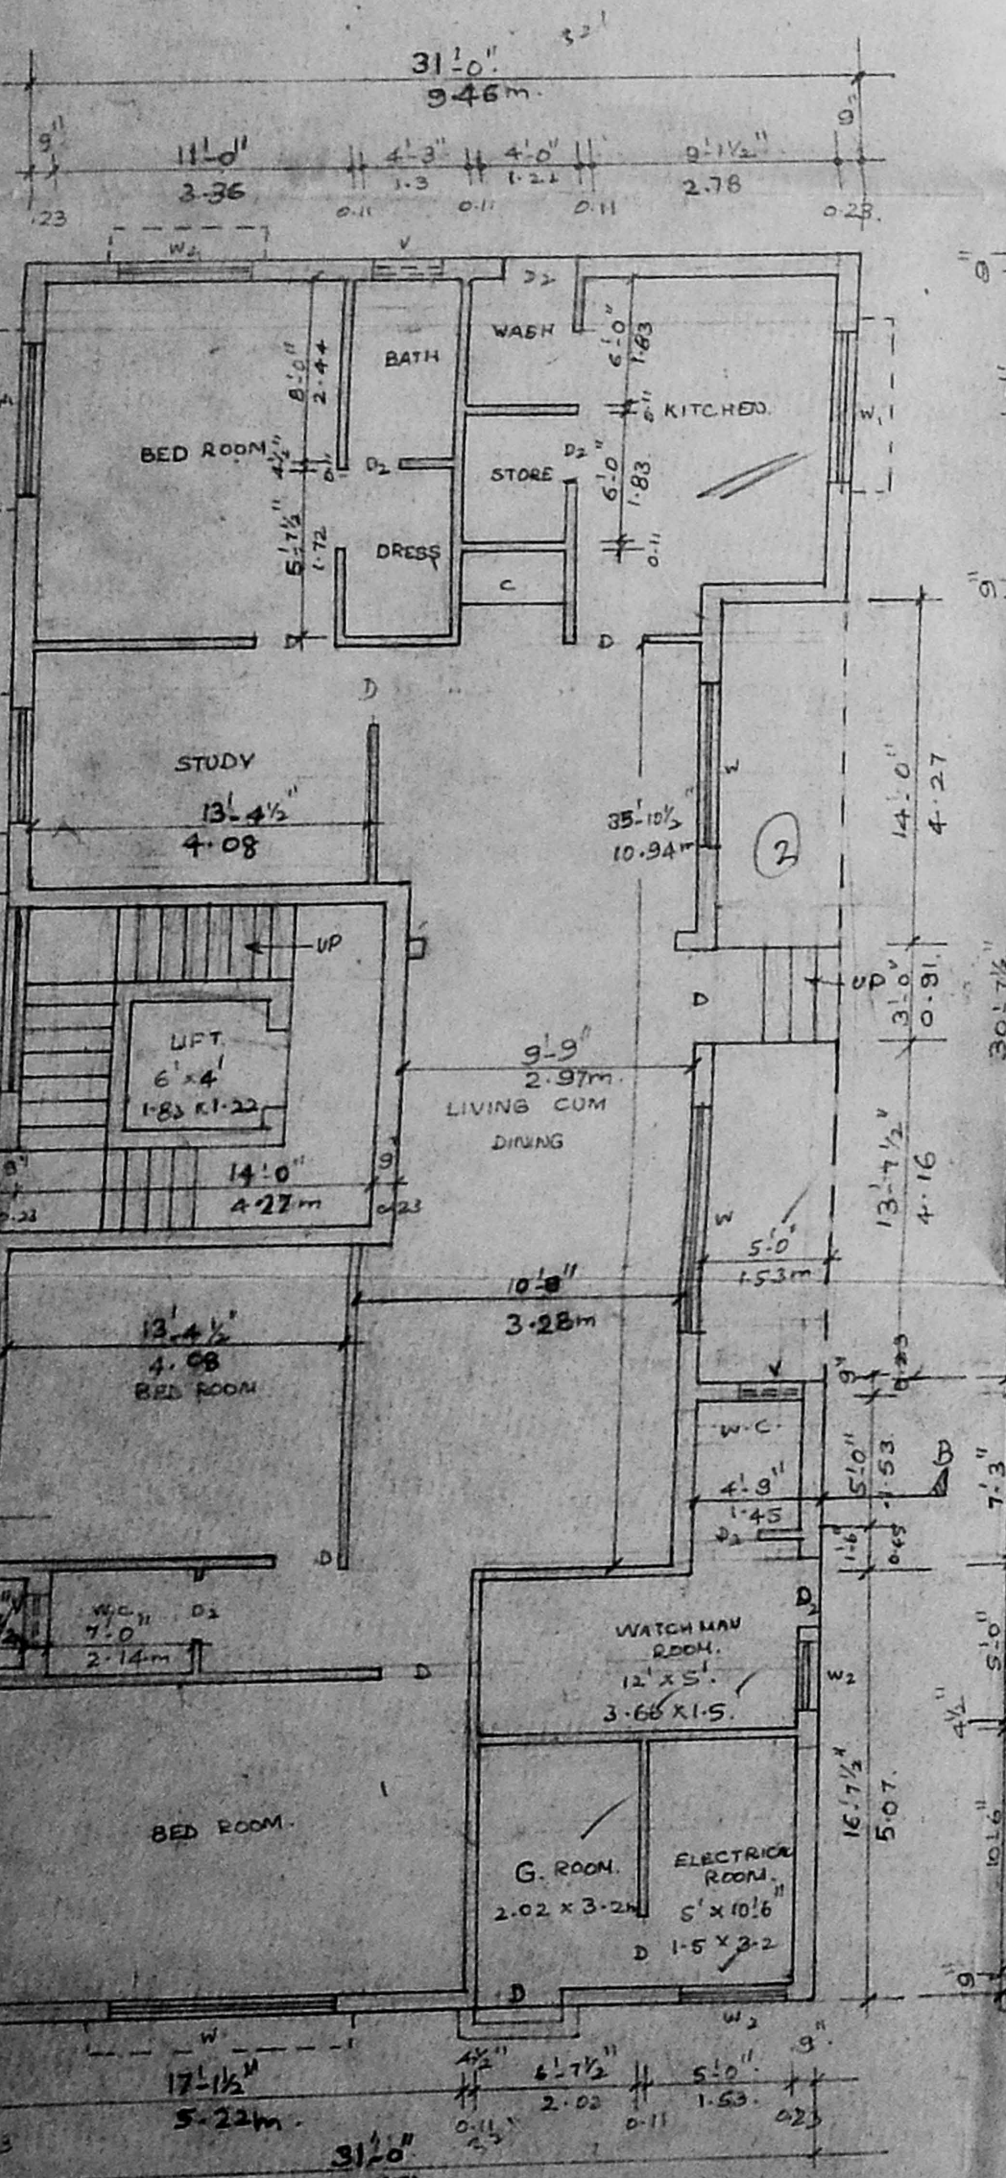


GROUND FLOOR PLAN

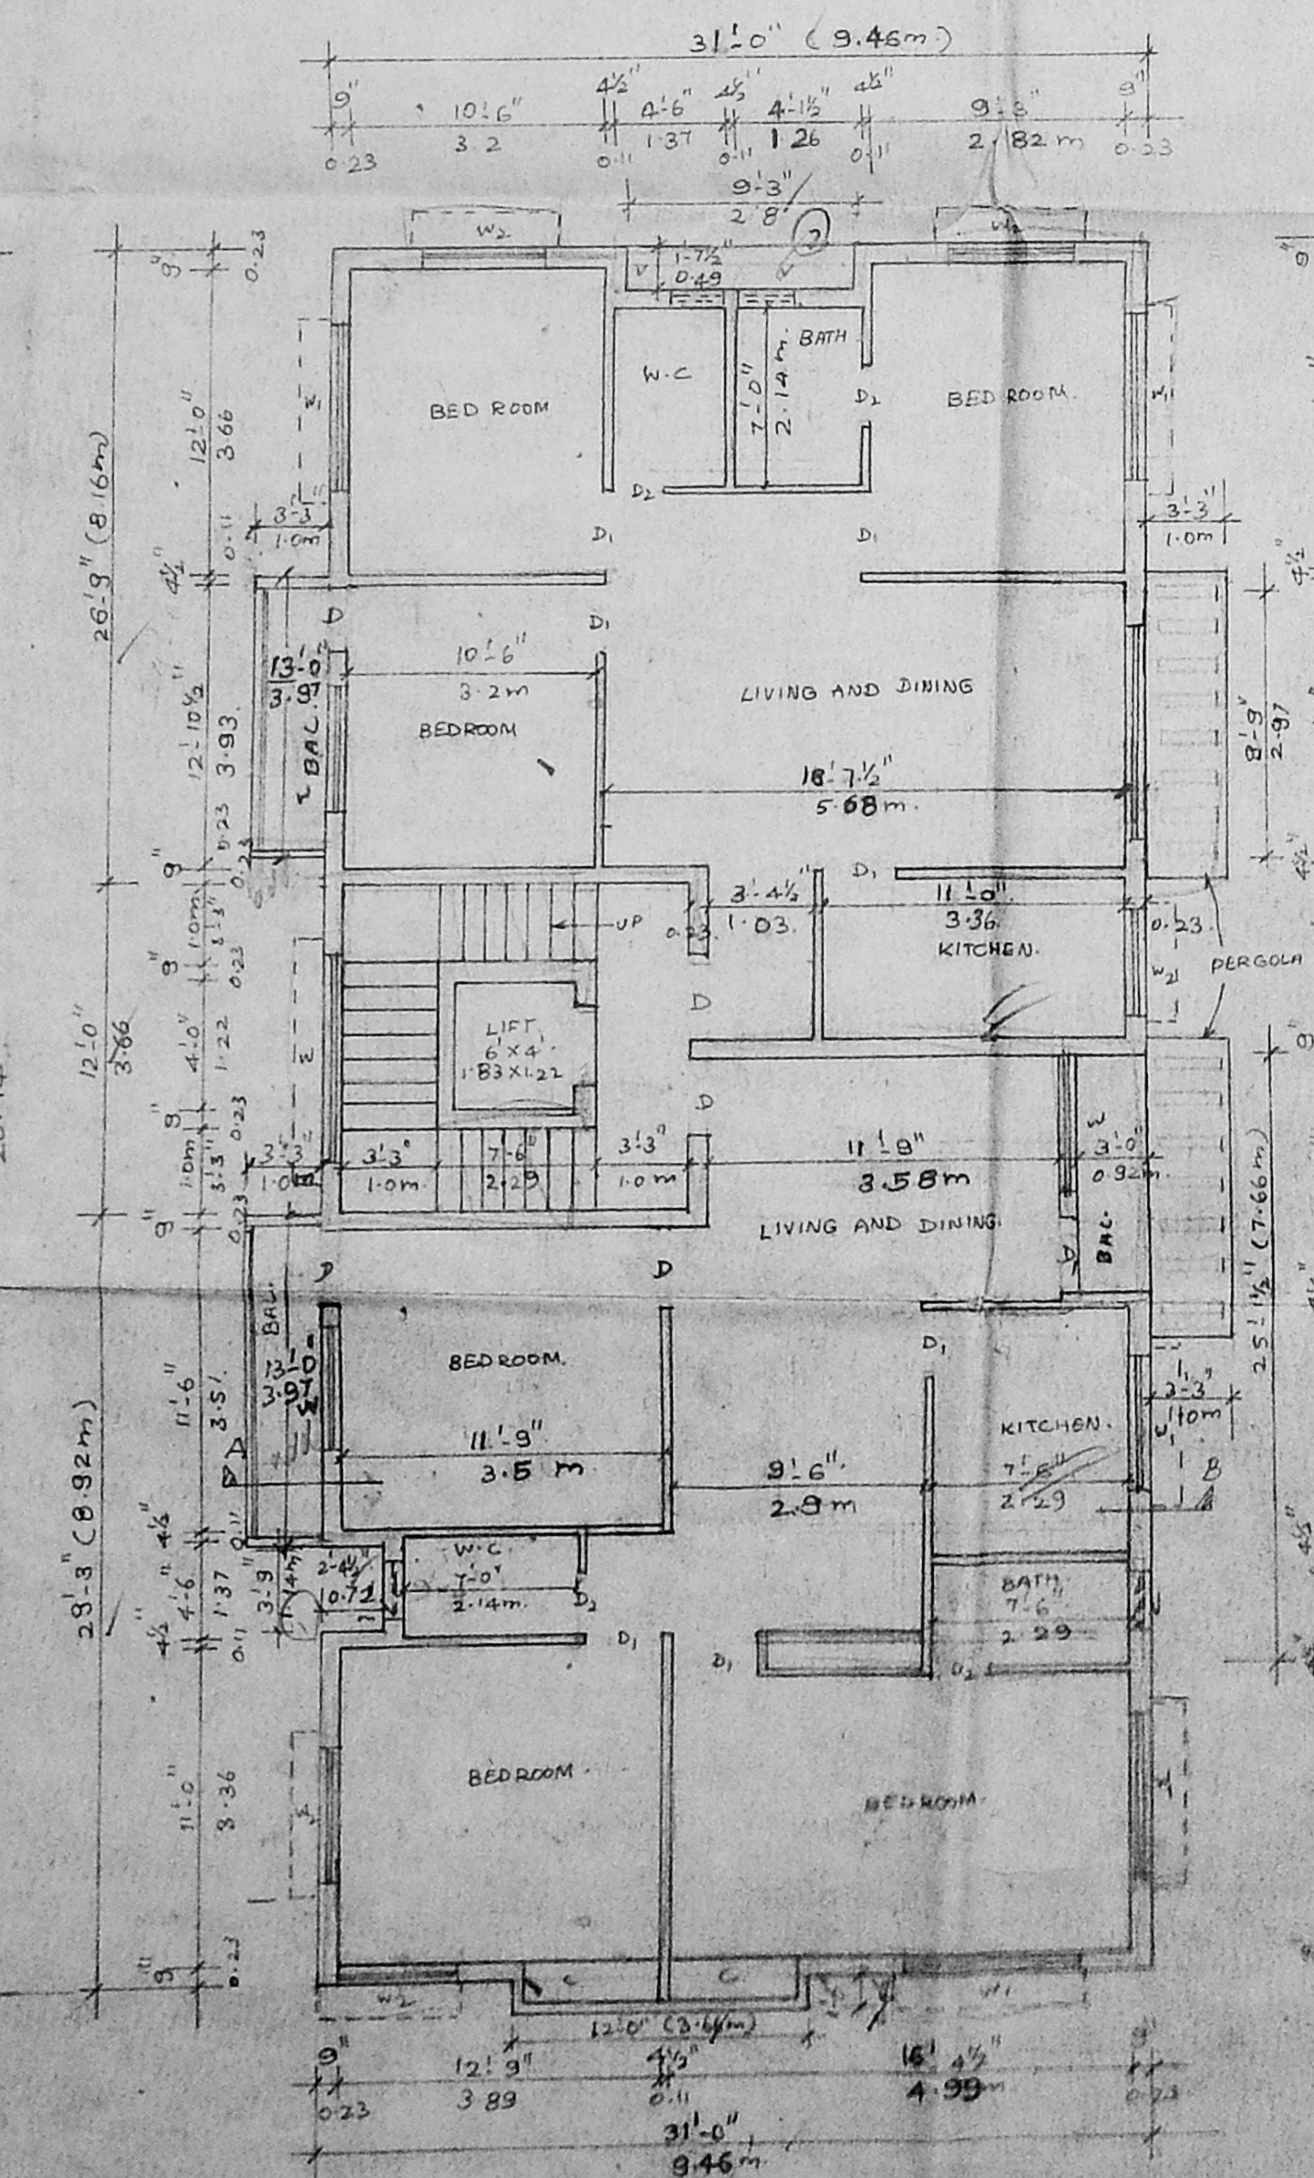


FIRST FLOOR PLAN

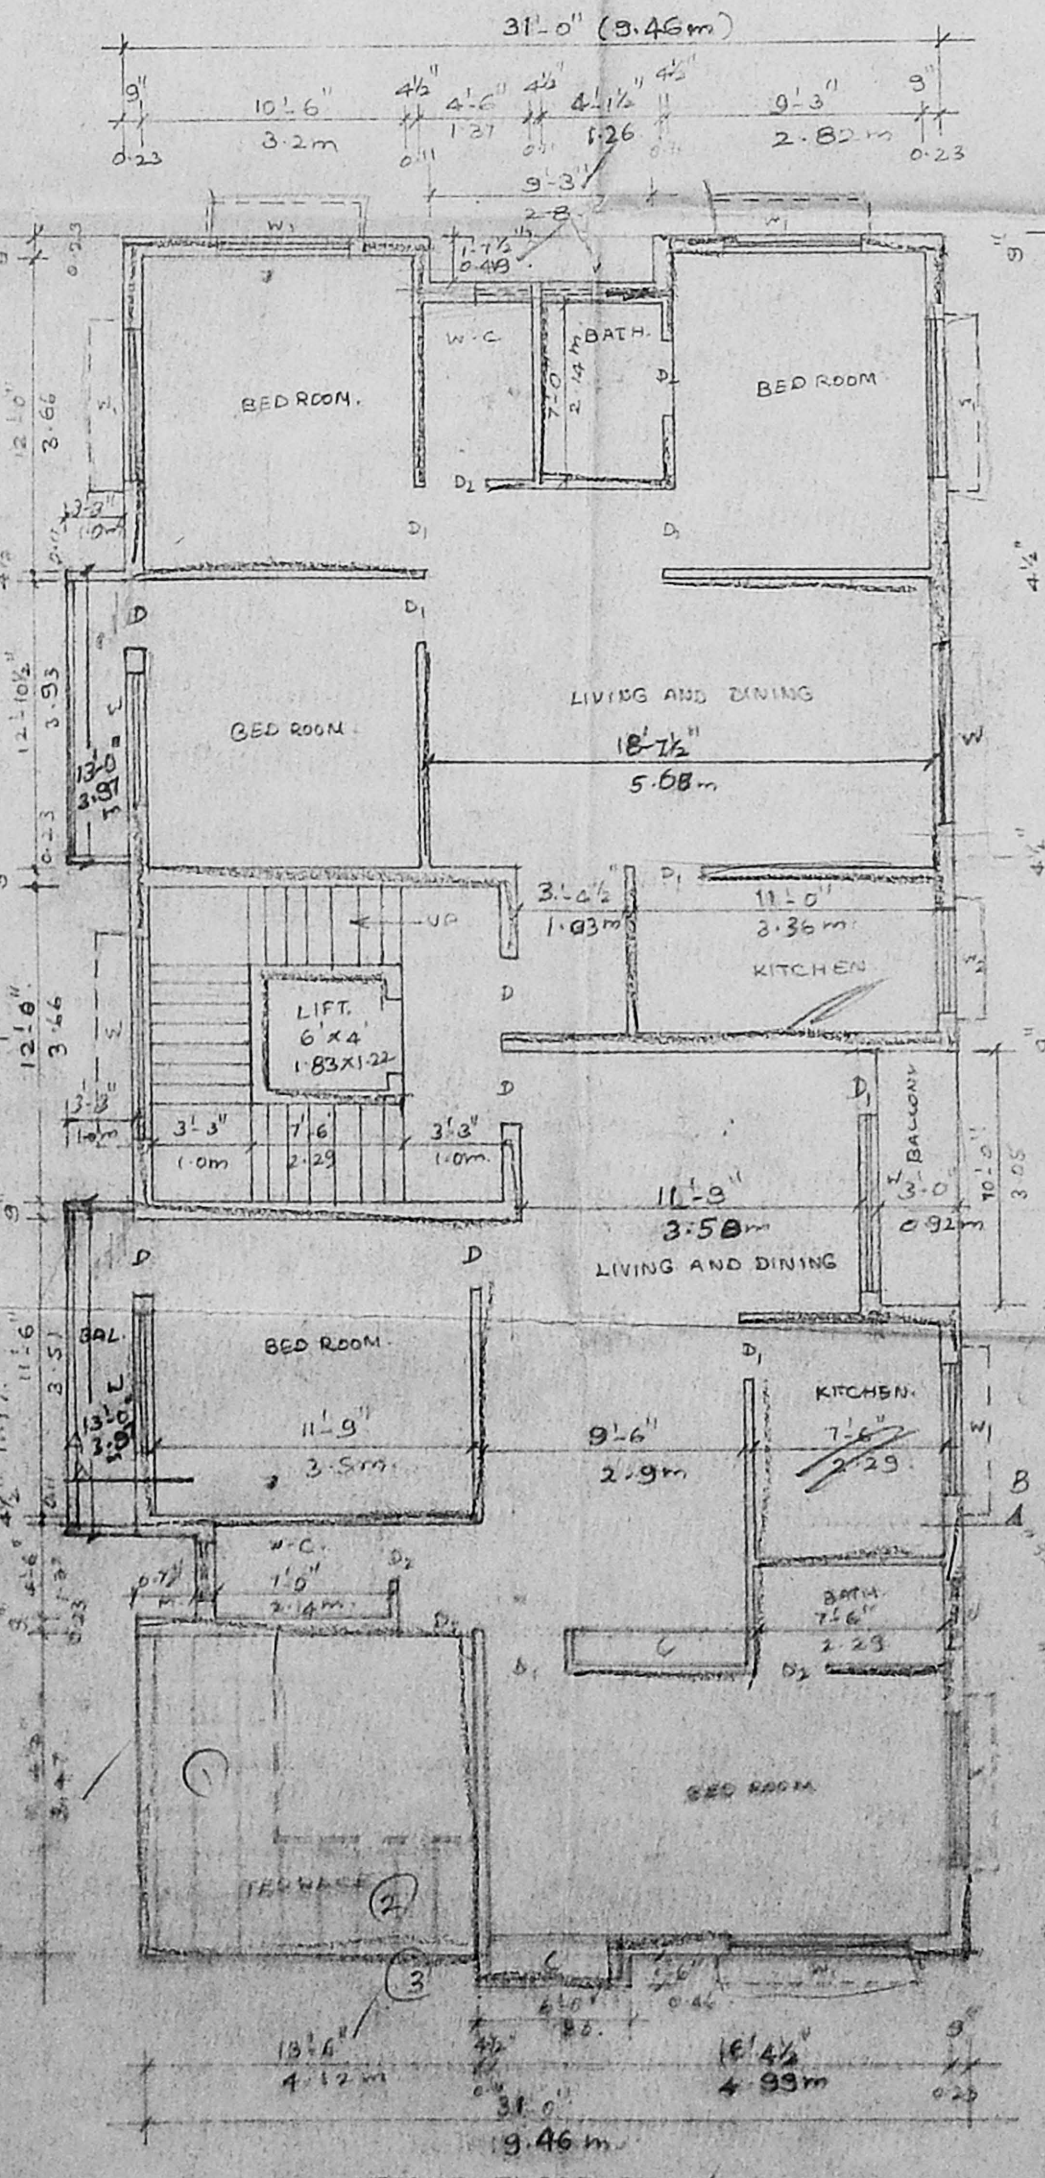

SECOND FLOOR PLAN

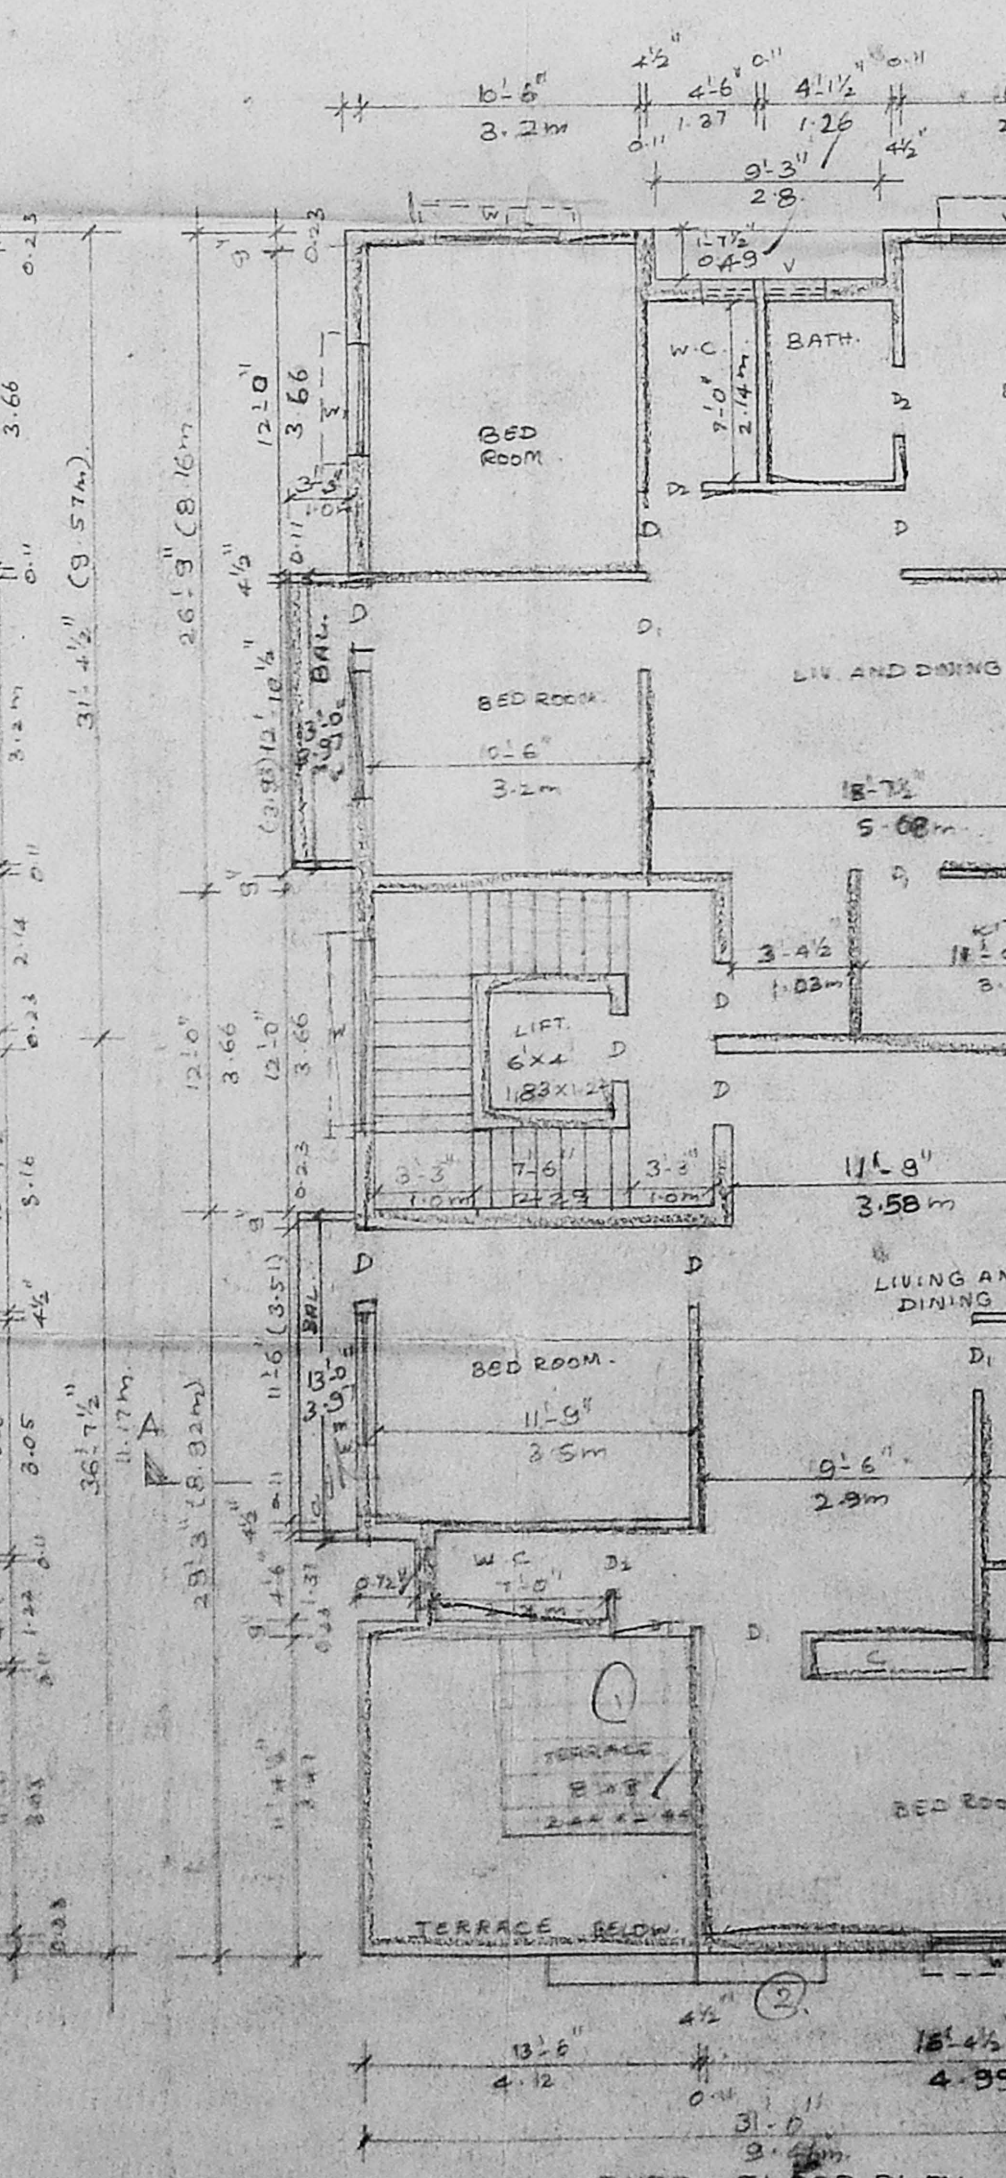

THIRD FLOOR PLAN

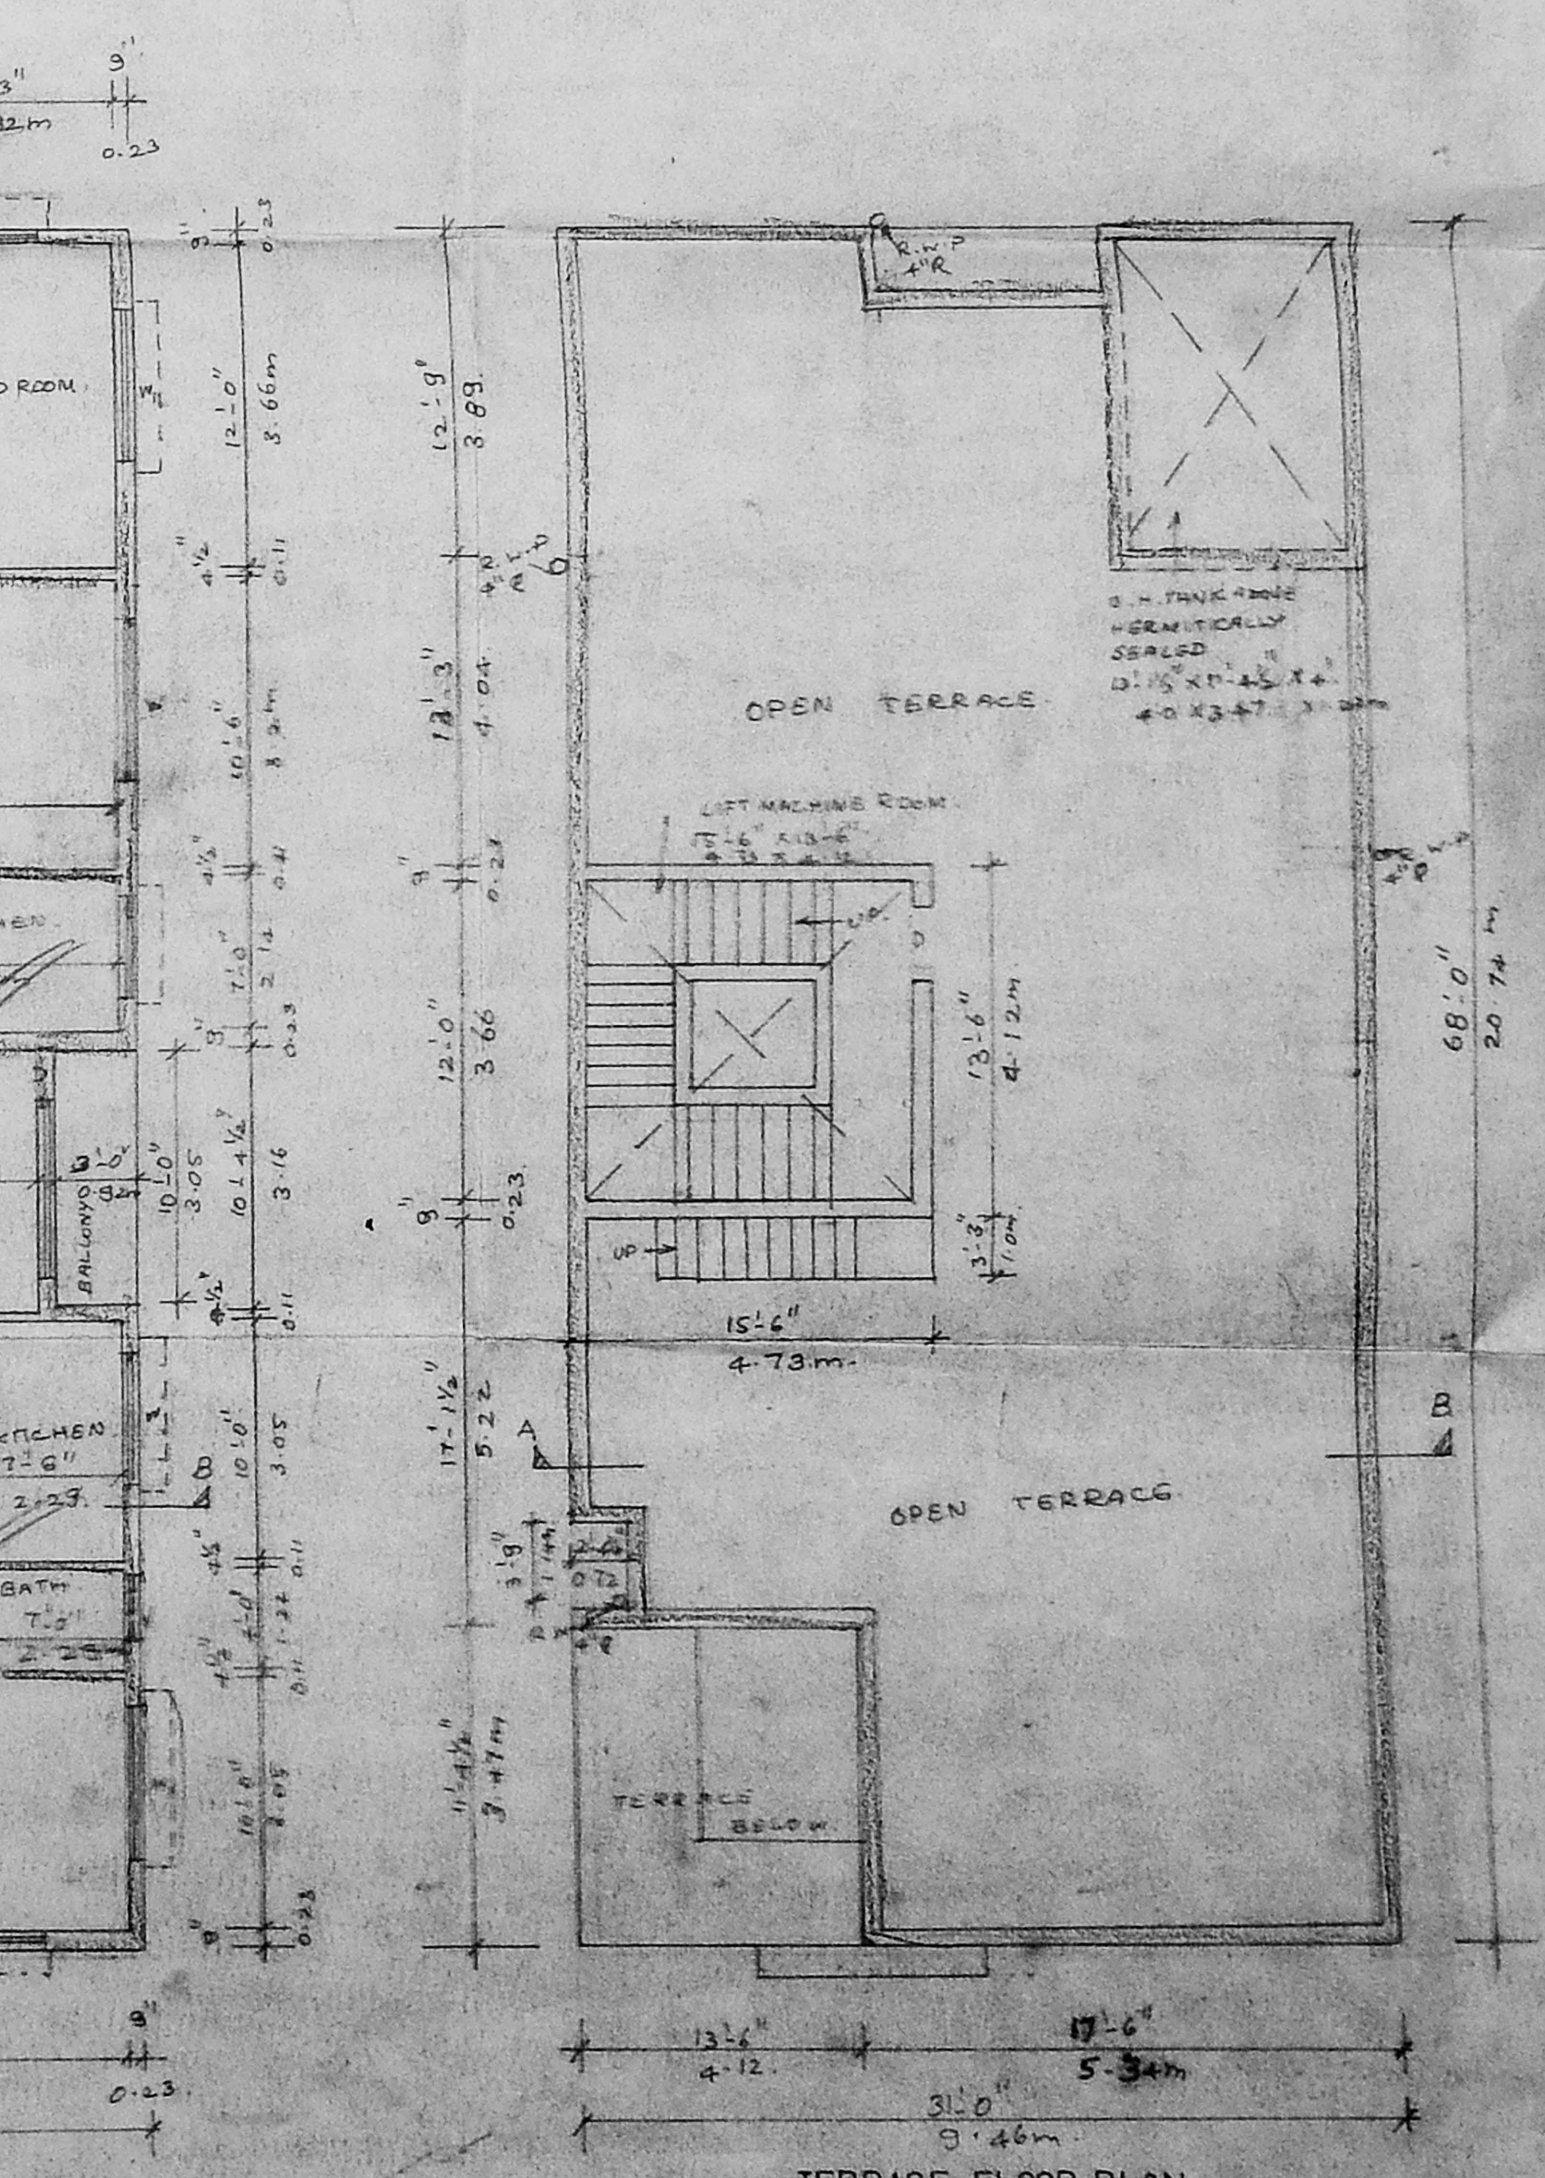

TERRACE FLOOR PLAN