




ELEVATION

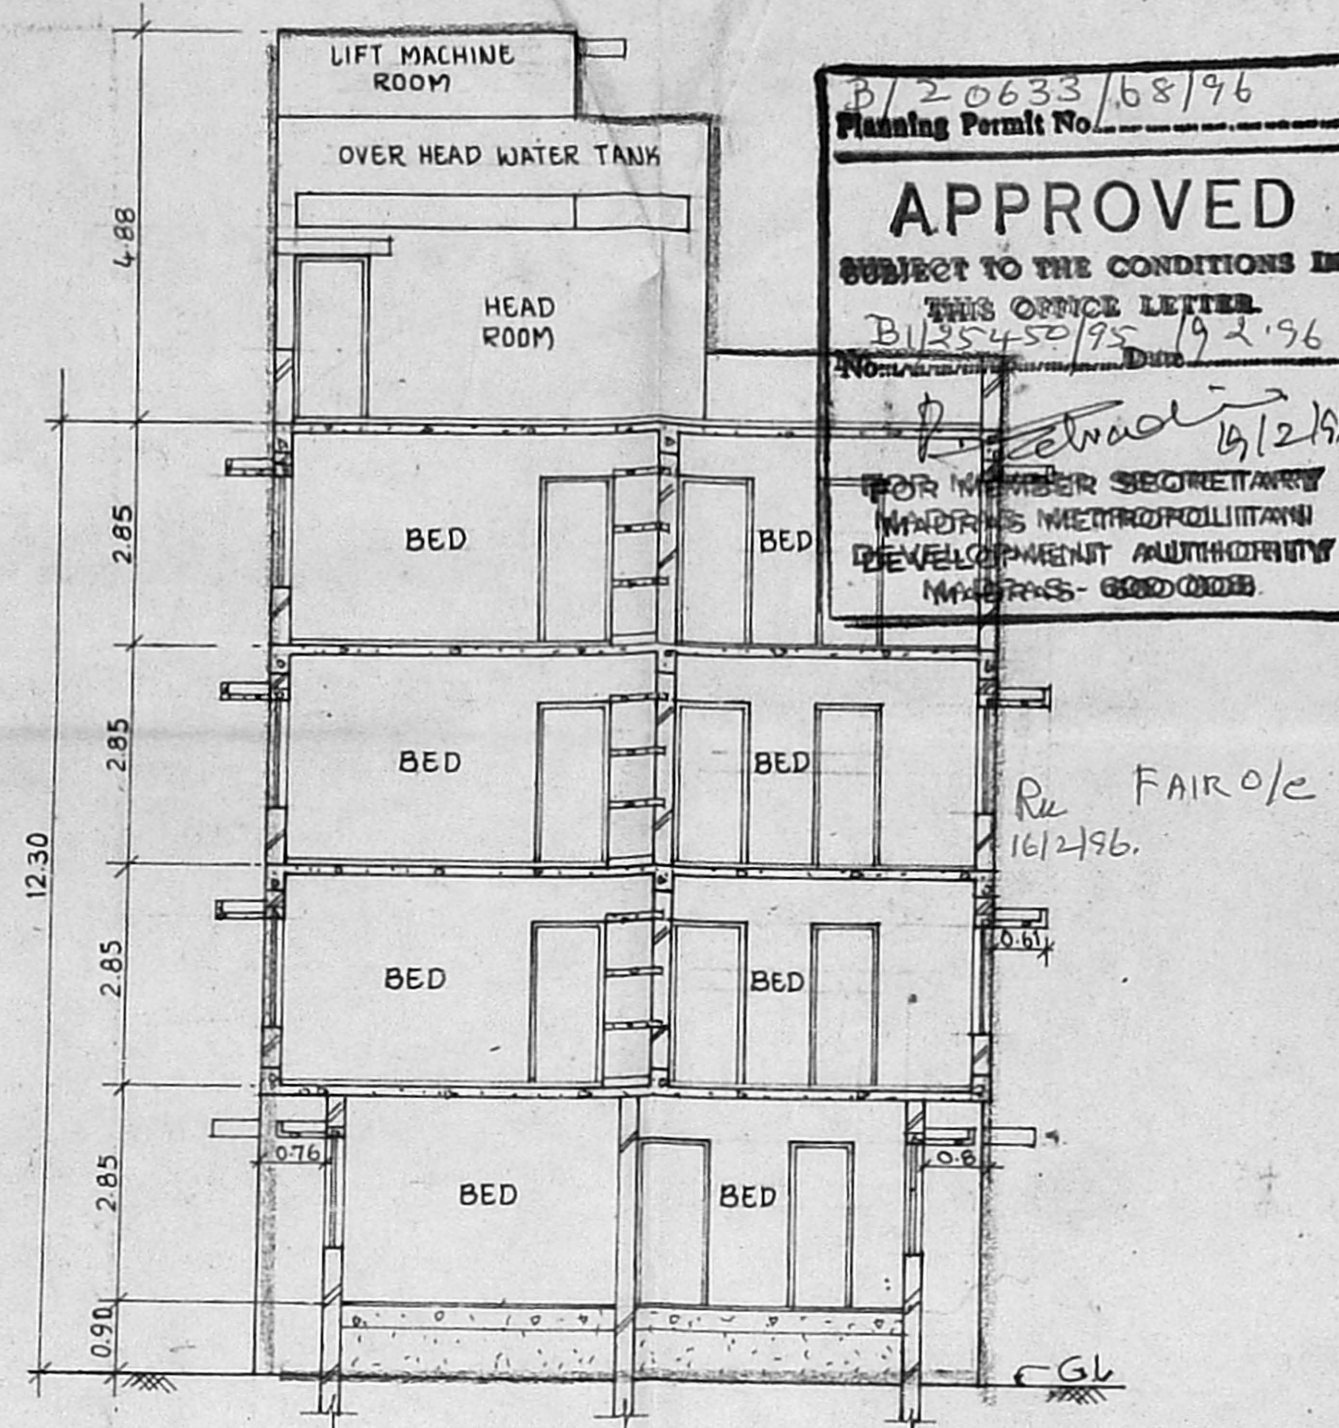


SECTION ON-AB

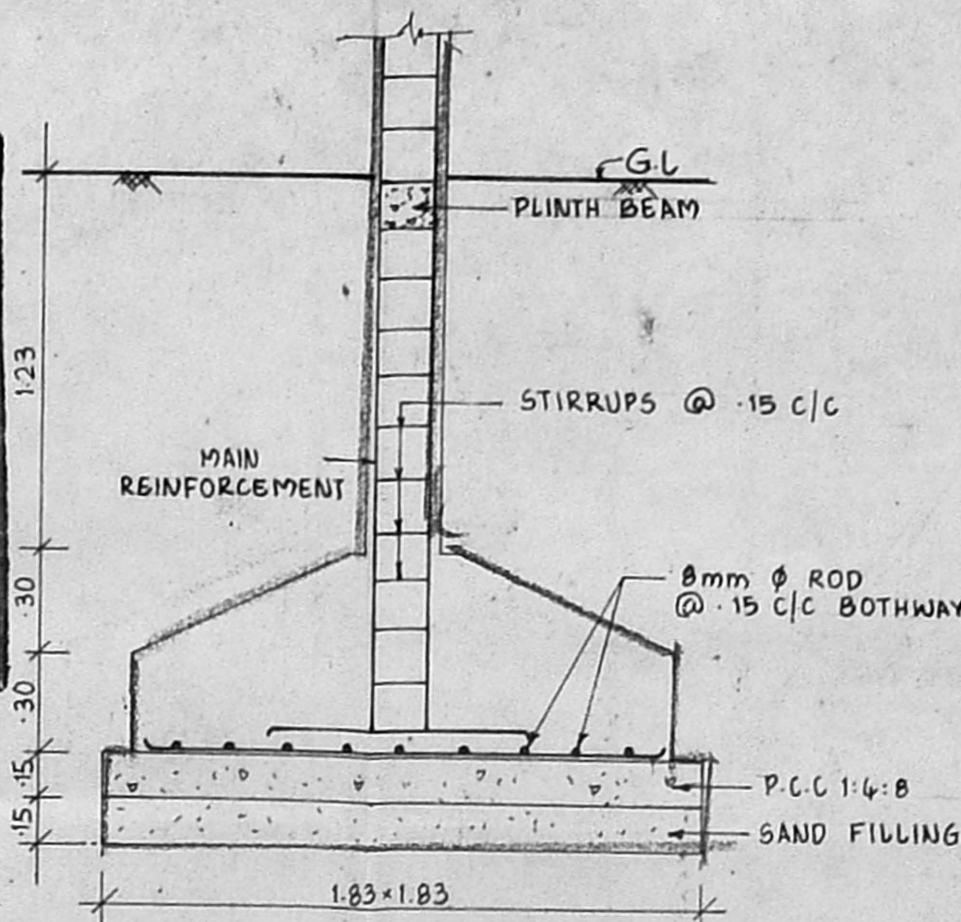


COLUMN FOUNDATION DETAIL

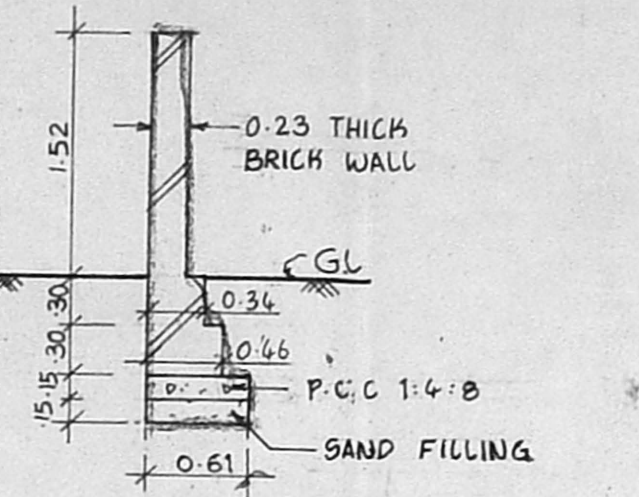

COMPOUND WALL DETAIL

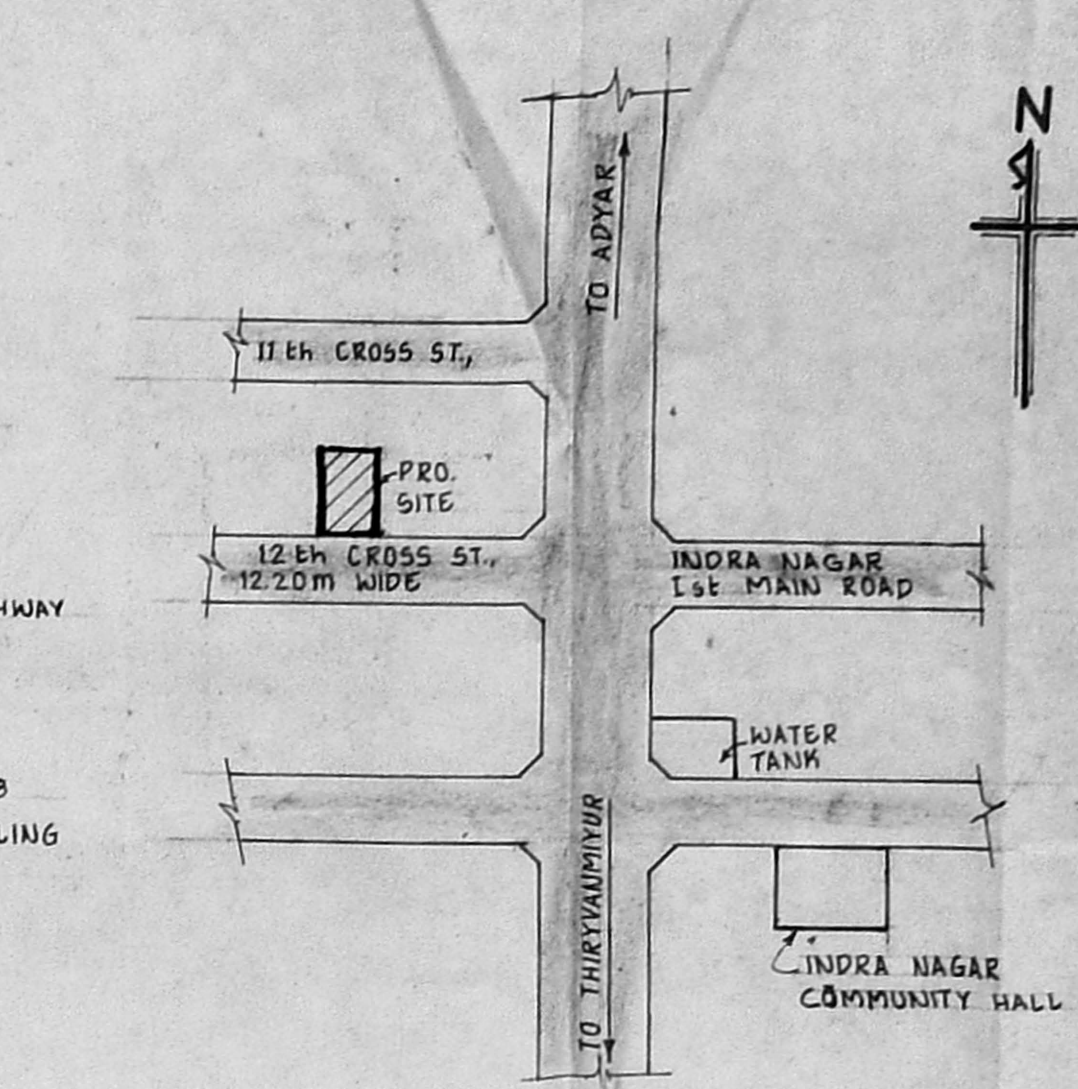

KEY PLAN
NOT TO SCALE

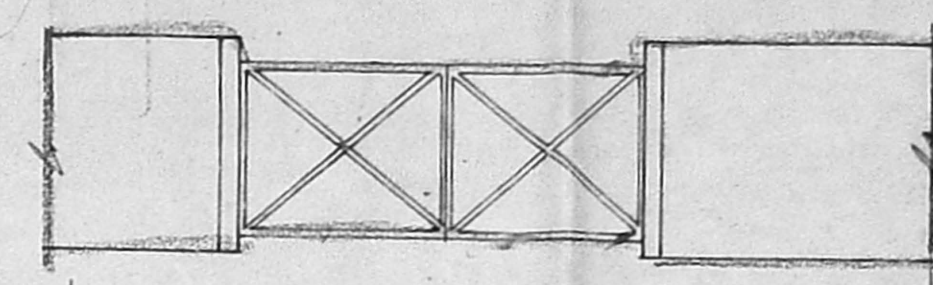

GATE DETAIL

COLOUR INDEX FAR/o

PROPOSED	[Symbol]
ROAD	[Symbol]
BOUNDARY	[Symbol]
SEWER LINE	[Symbol]
WATER LINE	[Symbol]

SCHEDULE OF JOINERY

ED - ENTRANCE DOOR	- 1.52 x 2.13
MD - MAIN DOOR	- 1.07 x 2.13
D1 - DOOR	- 0.91 x 2.13
D2 - DOOR	- 0.76 x 2.13
W1 - WINDOW	- 1.83 x 1.37
W2 - WINDOW	- 1.22 x 1.37
V - VENTILATOR	- 0.91 x 0.61
W3 - WINDOW	- 0.76 x 1.37
V1 - VENTILATOR	- 0.61 x 0.61

SPECIFICATIONS

FOUNDATION: USING P.C.C 1:4:8 BELOW R.C.C 1:2:4 COLUMN

FLOORING: MOSAIC FLOORING

SUPER STRUCTURE: BRICK WORK IN C.M 1:5 & R.C.C 1:2:4 FOR BEAMS, LINTELS, SUNSHADES ETC.

ROOF SLAB: R.C.C 1:2:4 SLAB WITH REQUIR THICKNESS

WEATHERING COARSE: BRICK JELLY CONCRETE LIME BELOW THE WEATHERING TILES

FINISHES: EXTERIOR & INTERIOR PAINTED WITH CEMENT PAINT

JOINERIES: BEST INDIAN TEAK WOOD.

AREA STATEMENT

PLOT AREA	- 464.05 Sq.m
GROUND FLOOR AREA	- 140.16 Sq.m
FIRST FLOOR AREA	- 180.38 Sq.m
SECOND FLOOR AREA	- 180.38 Sq.m
THIRD FLOOR AREA	- 180.38 Sq.m
TOTAL	- 681.30 Sq.m
SERVICE AREA	- 18.92 Sq.m
F.S.I ALLOWED - 15	
F.S.I ACHIEVED - 14.68	
PLOT COVERAGE - 38.87 %	



PLAN SHOWING THE PROPOSED RESIDENTIAL BUILDING AT PLOT No.108, DOOR No.19, 12th CROSS STREET, INDRA NAGAR, MADRAS. T.S No.41, BLOCK No.9, KALIKUNDRAM VILLAGE

ALL DIMENSIONS ARE IN METRE
SCALE - 1:100


T. Tajudeen
POWER AGENT

ARCHITECTS
ANBU & FAIZAL
15, SECOND FLOOR
JANDANAM ETL.,
MADRAS-600 035
PHONE - 45 39 00


SIVA ANBARASAN
M. Arch (USA, ENGLAND) AIA., M.C.A.,
REGD. ARCHITECT R.A.No.191, CA.No.10769

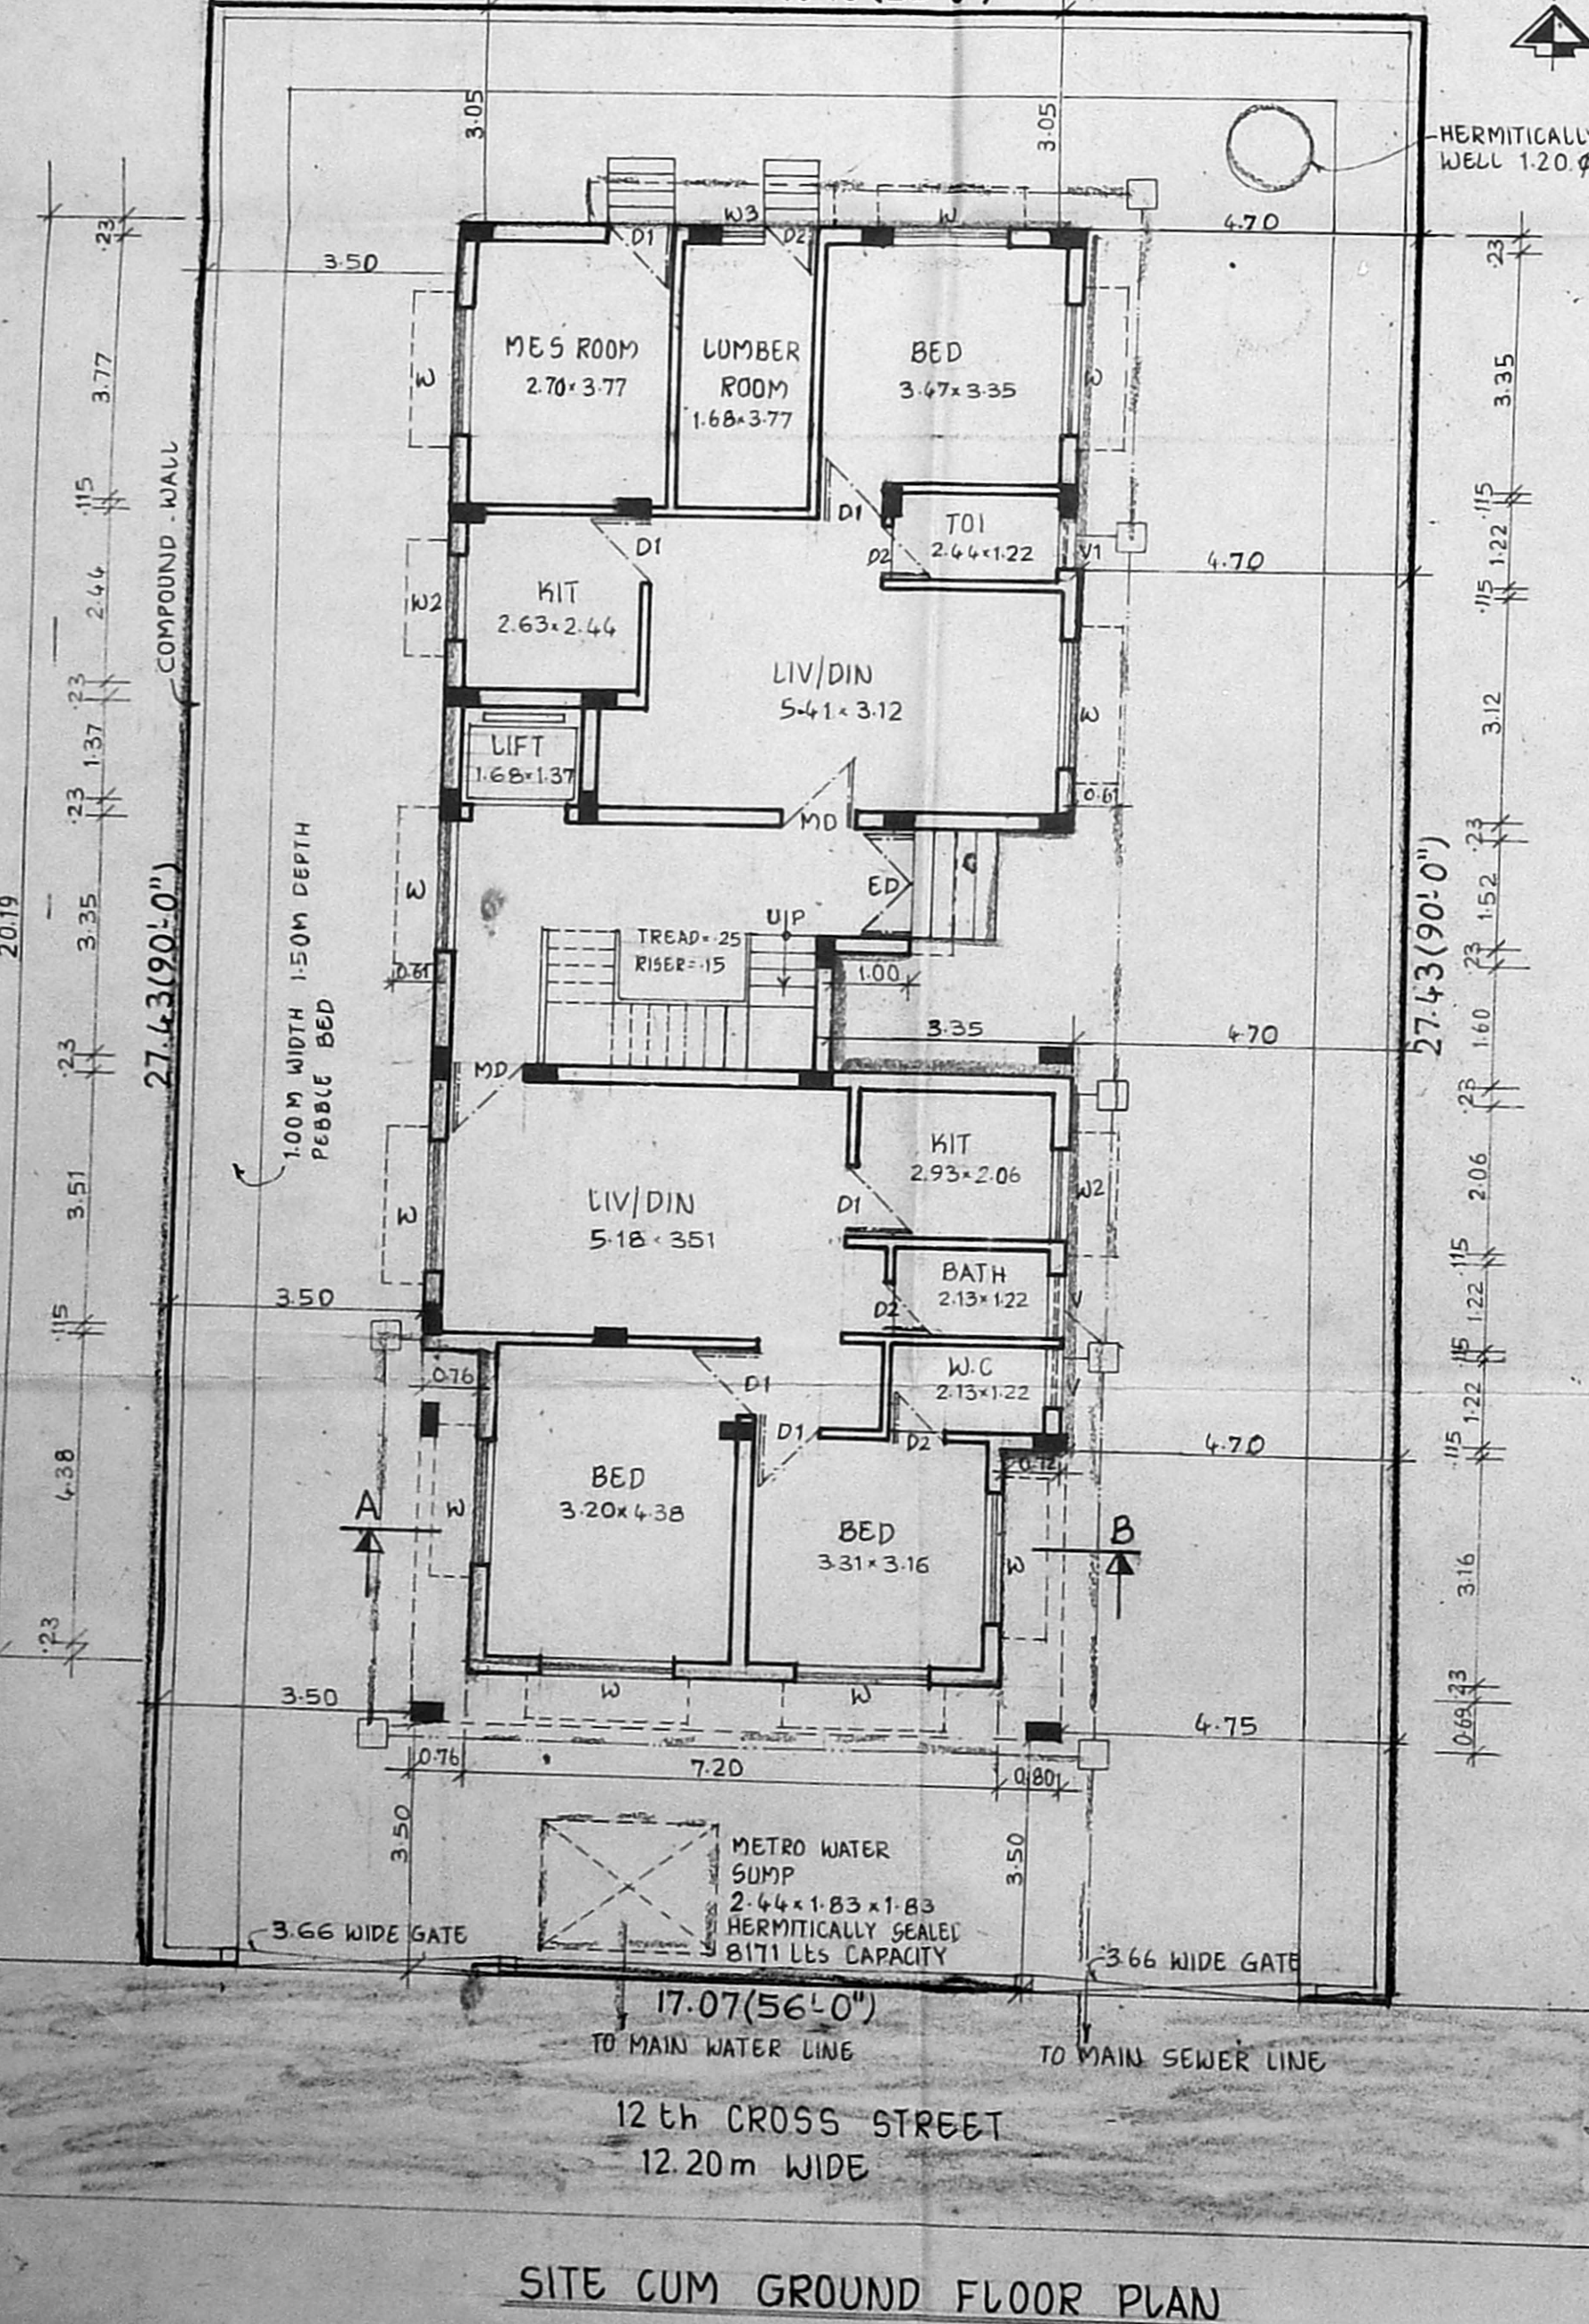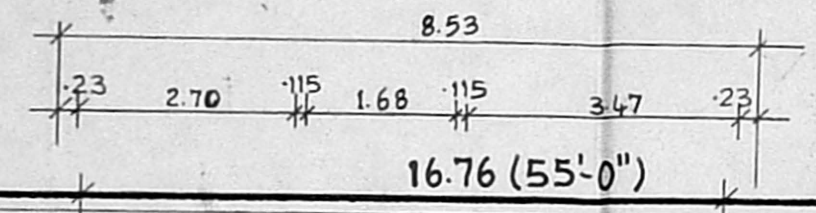


SITE CUM GROUND FLOOR PLAN

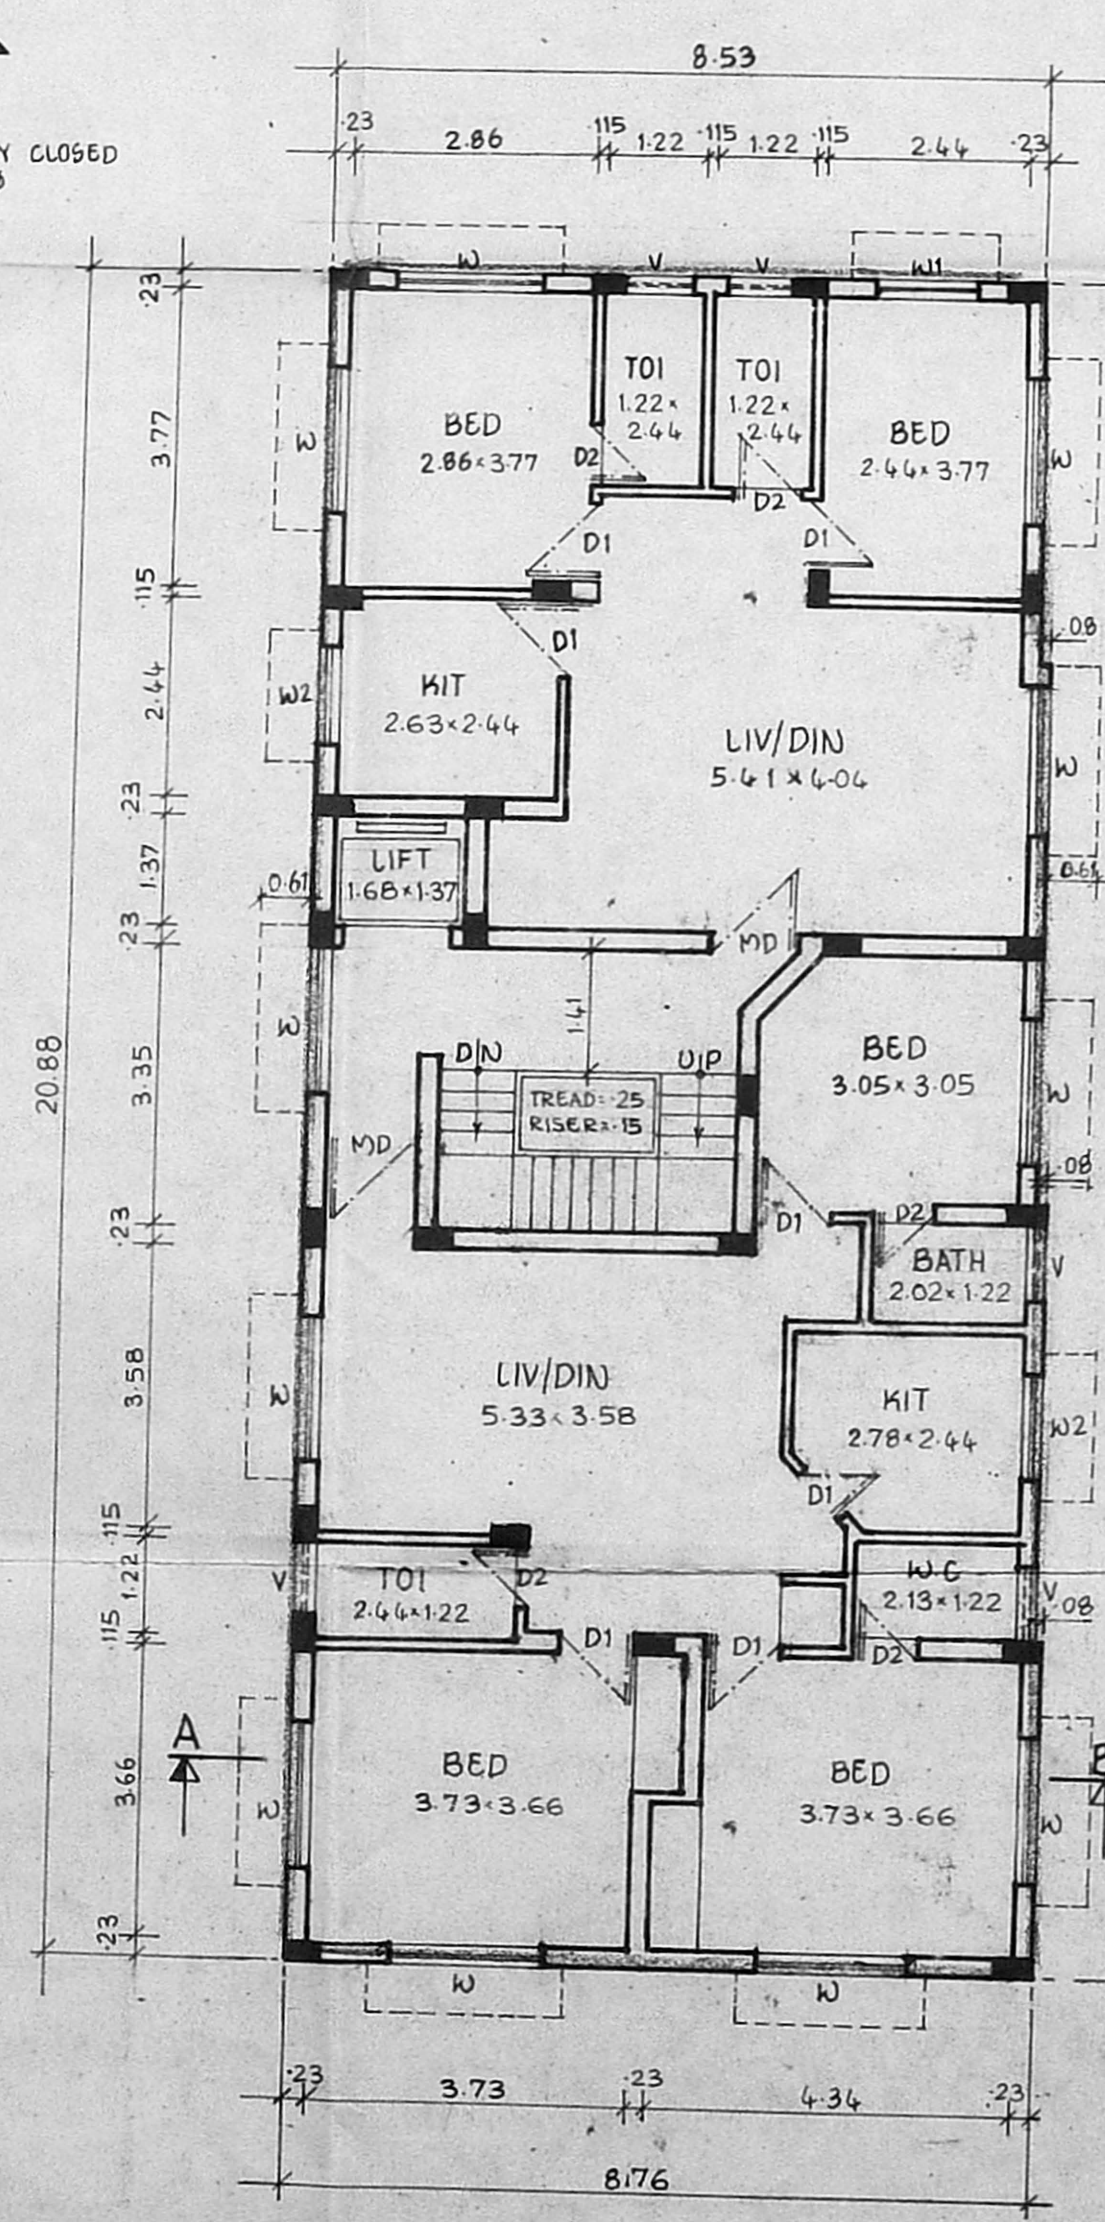


TYPICAL FLOOR PLAN
FIRST, SECOND, THIRD FLOOR PLAN

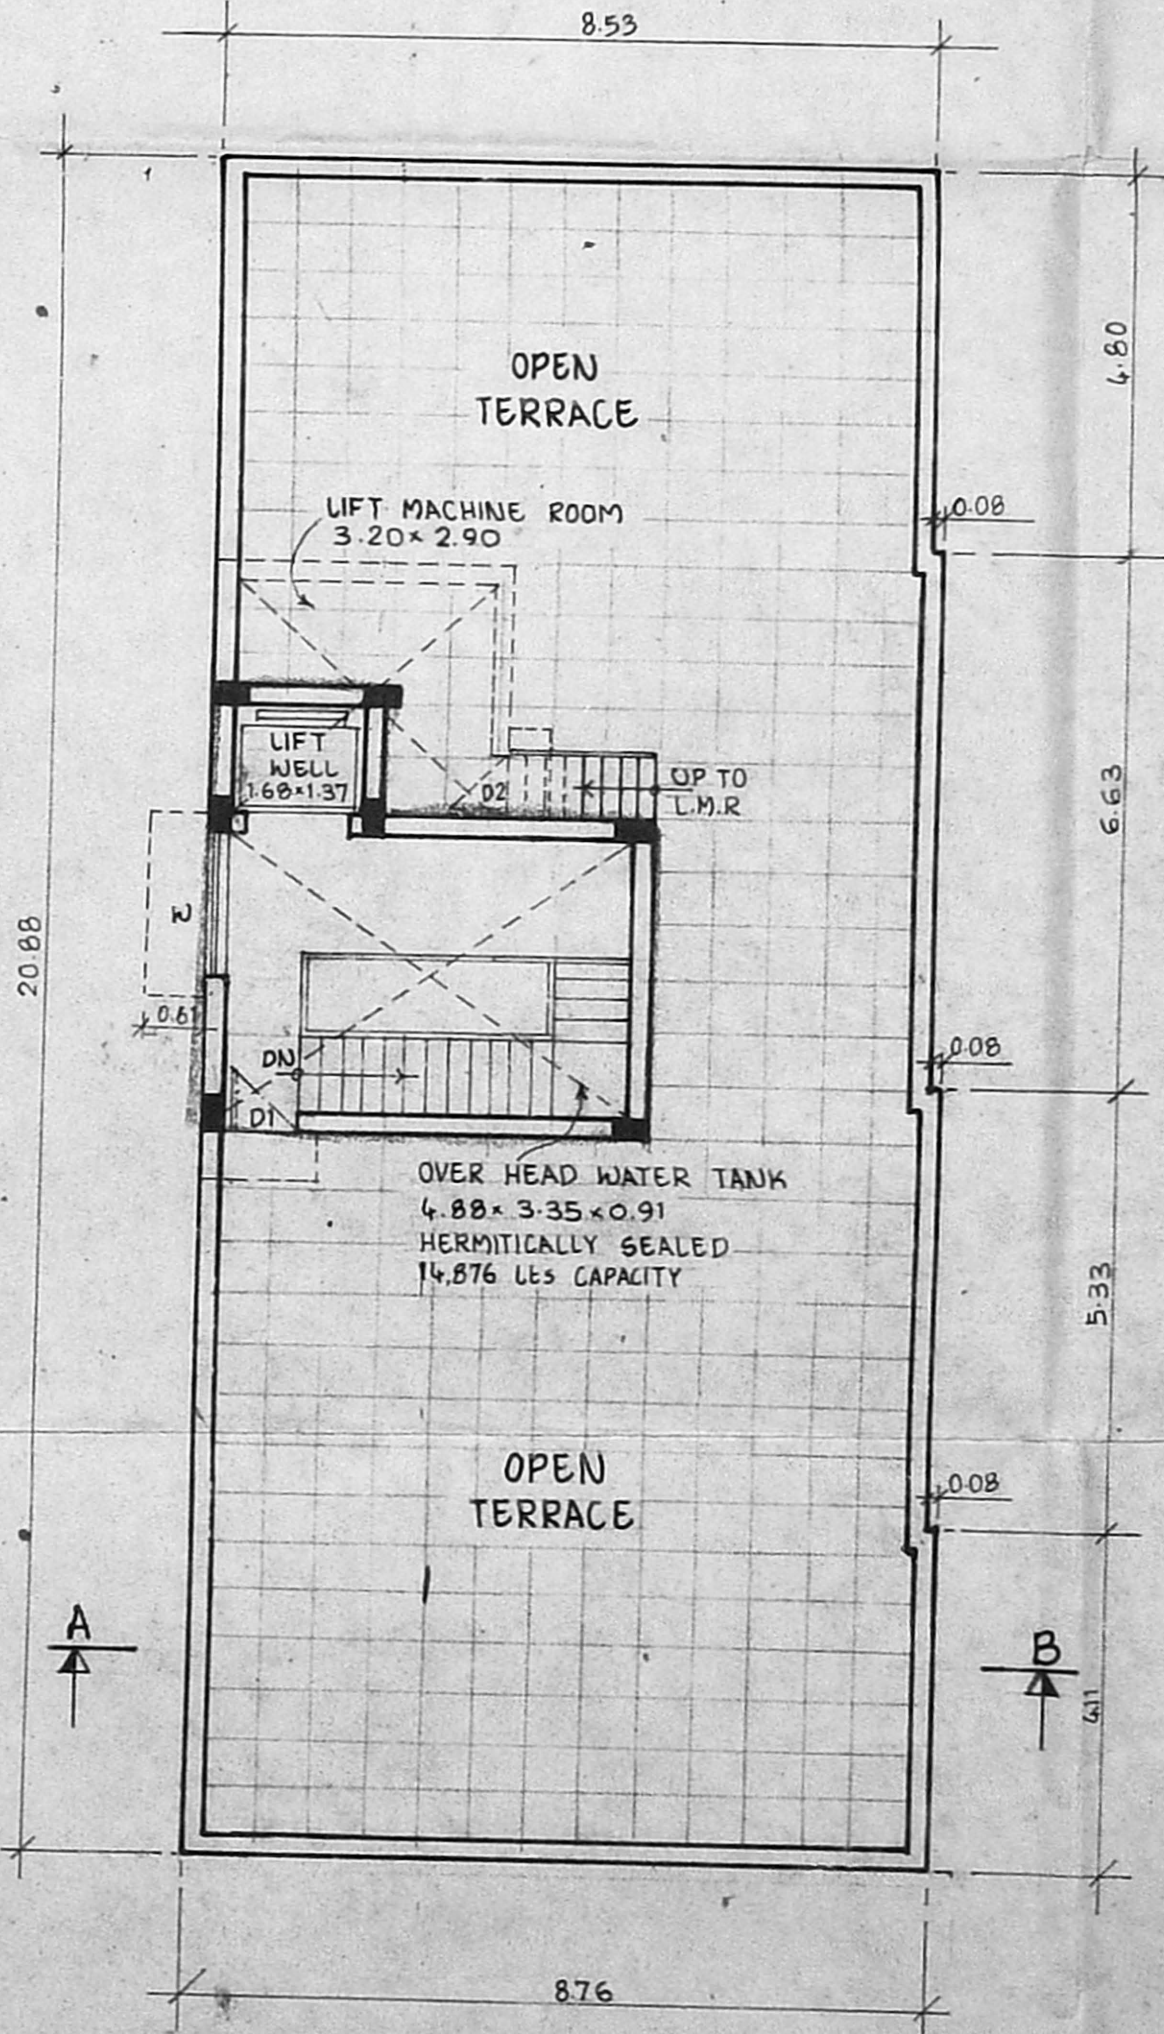

TERRACE FLOOR PLAN

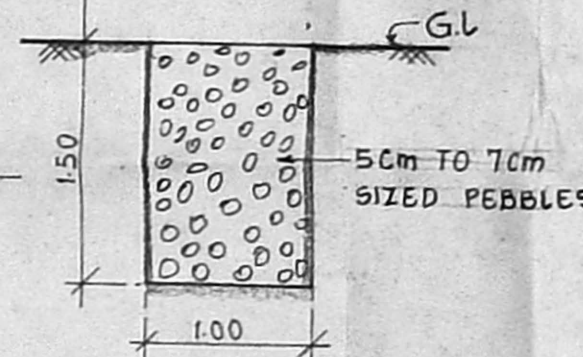

PEBBLE BED
DETAIL

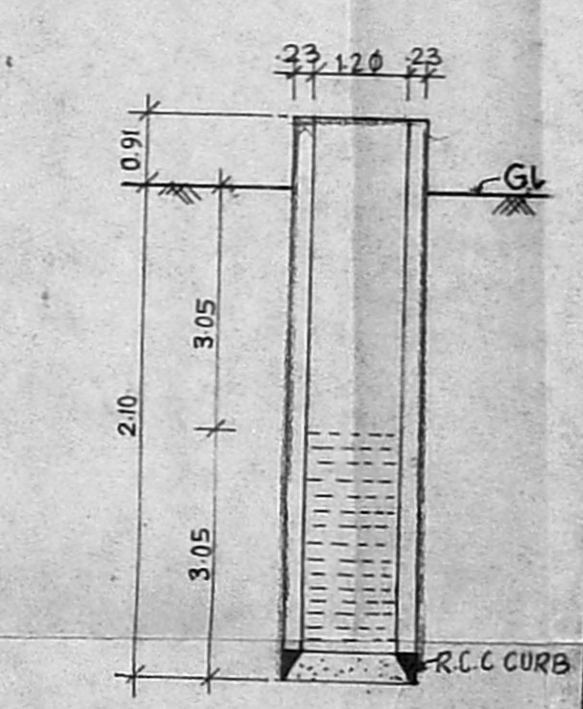

WELL DETAIL