
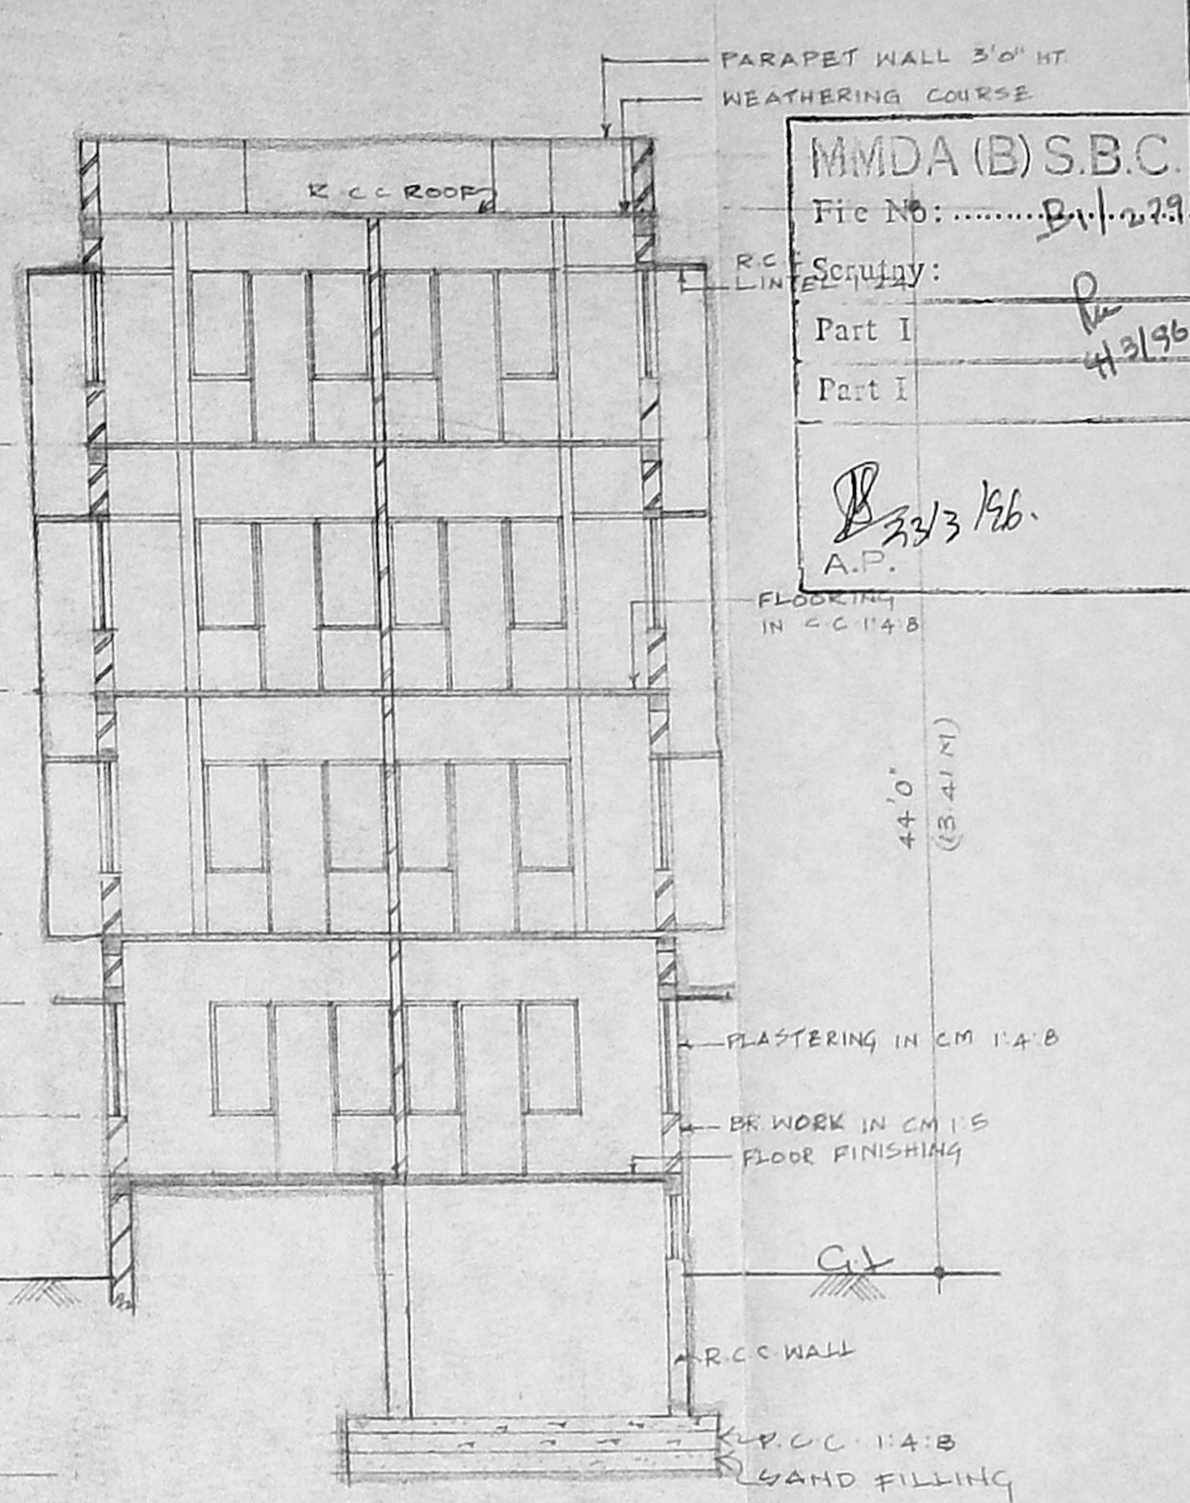
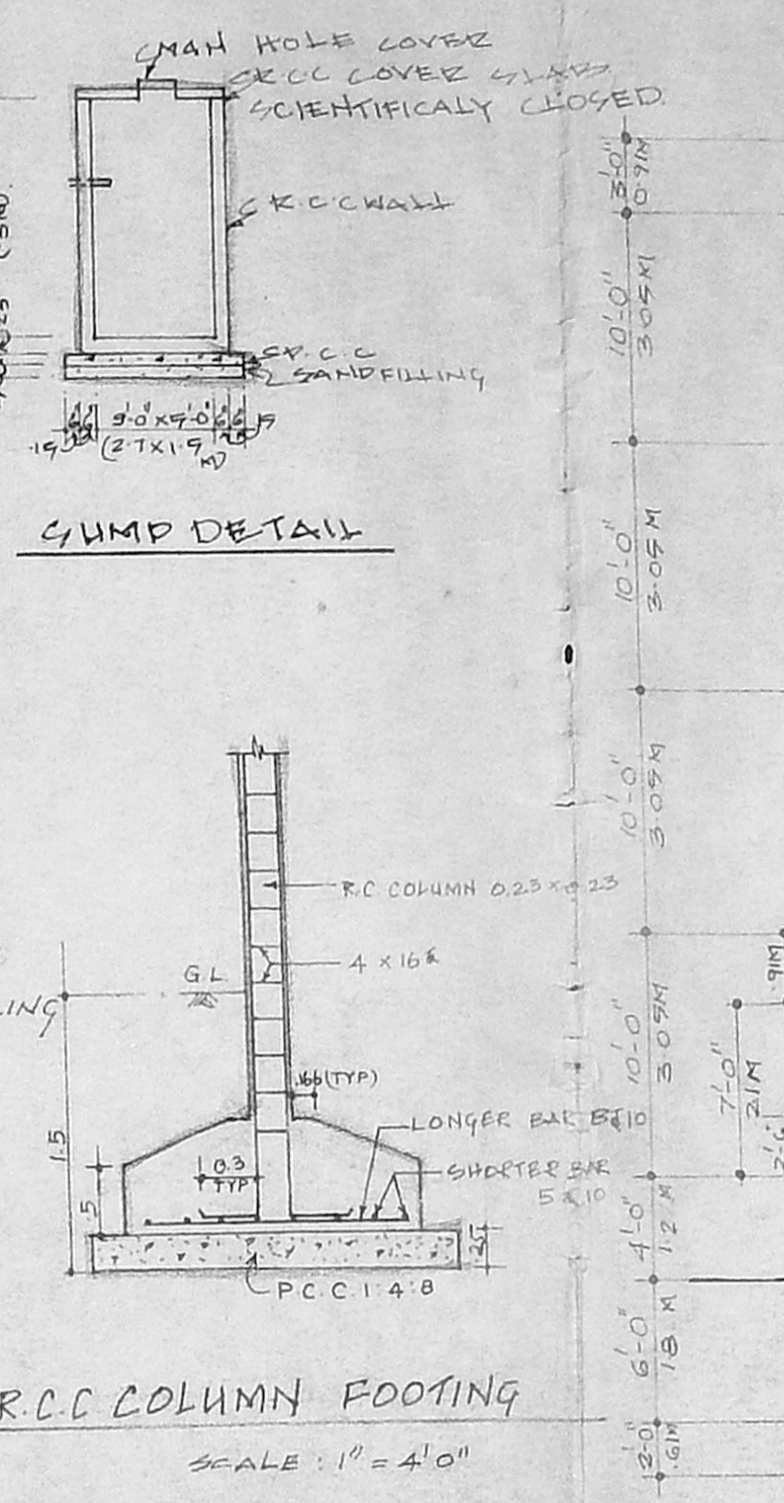
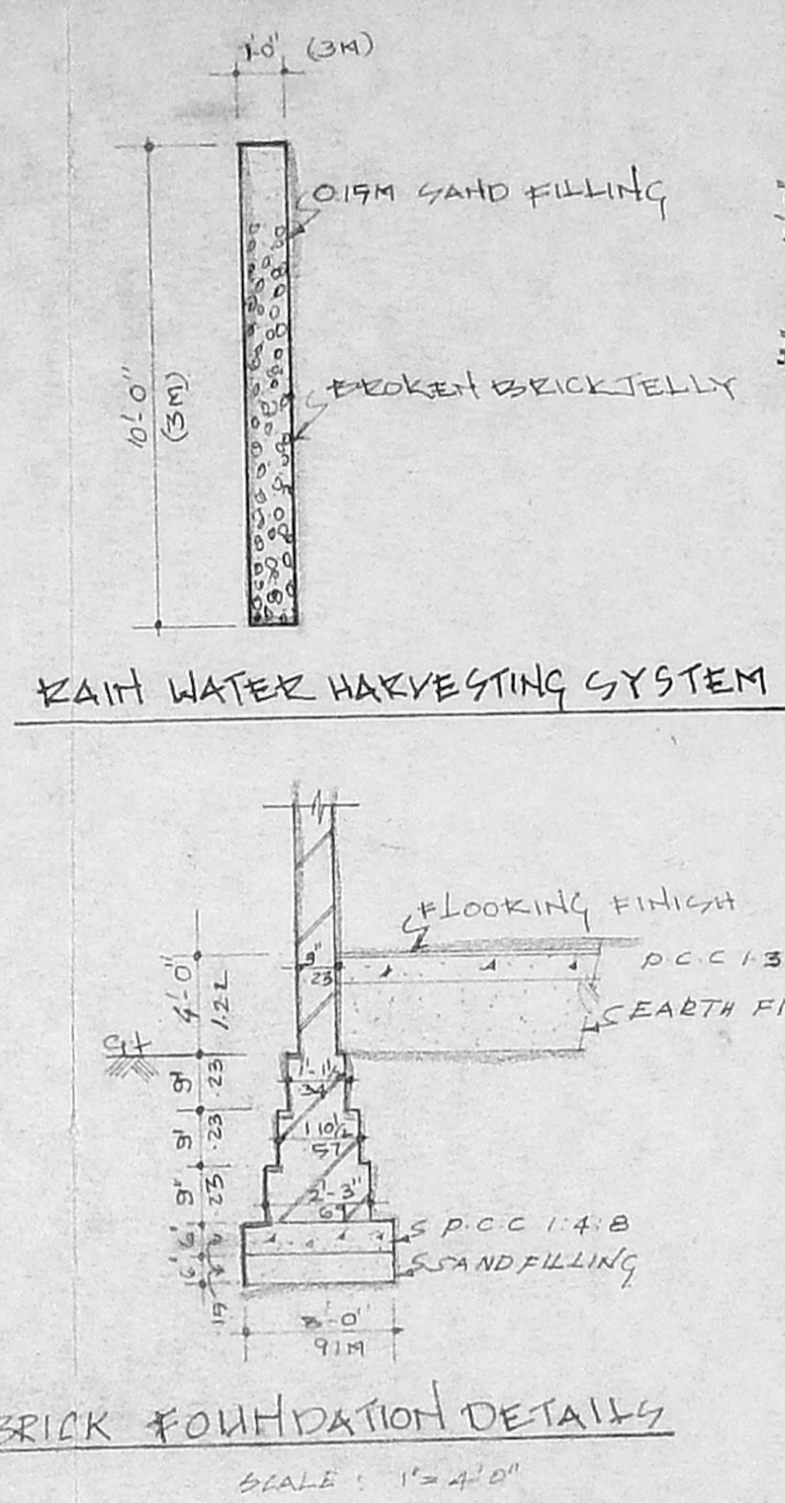
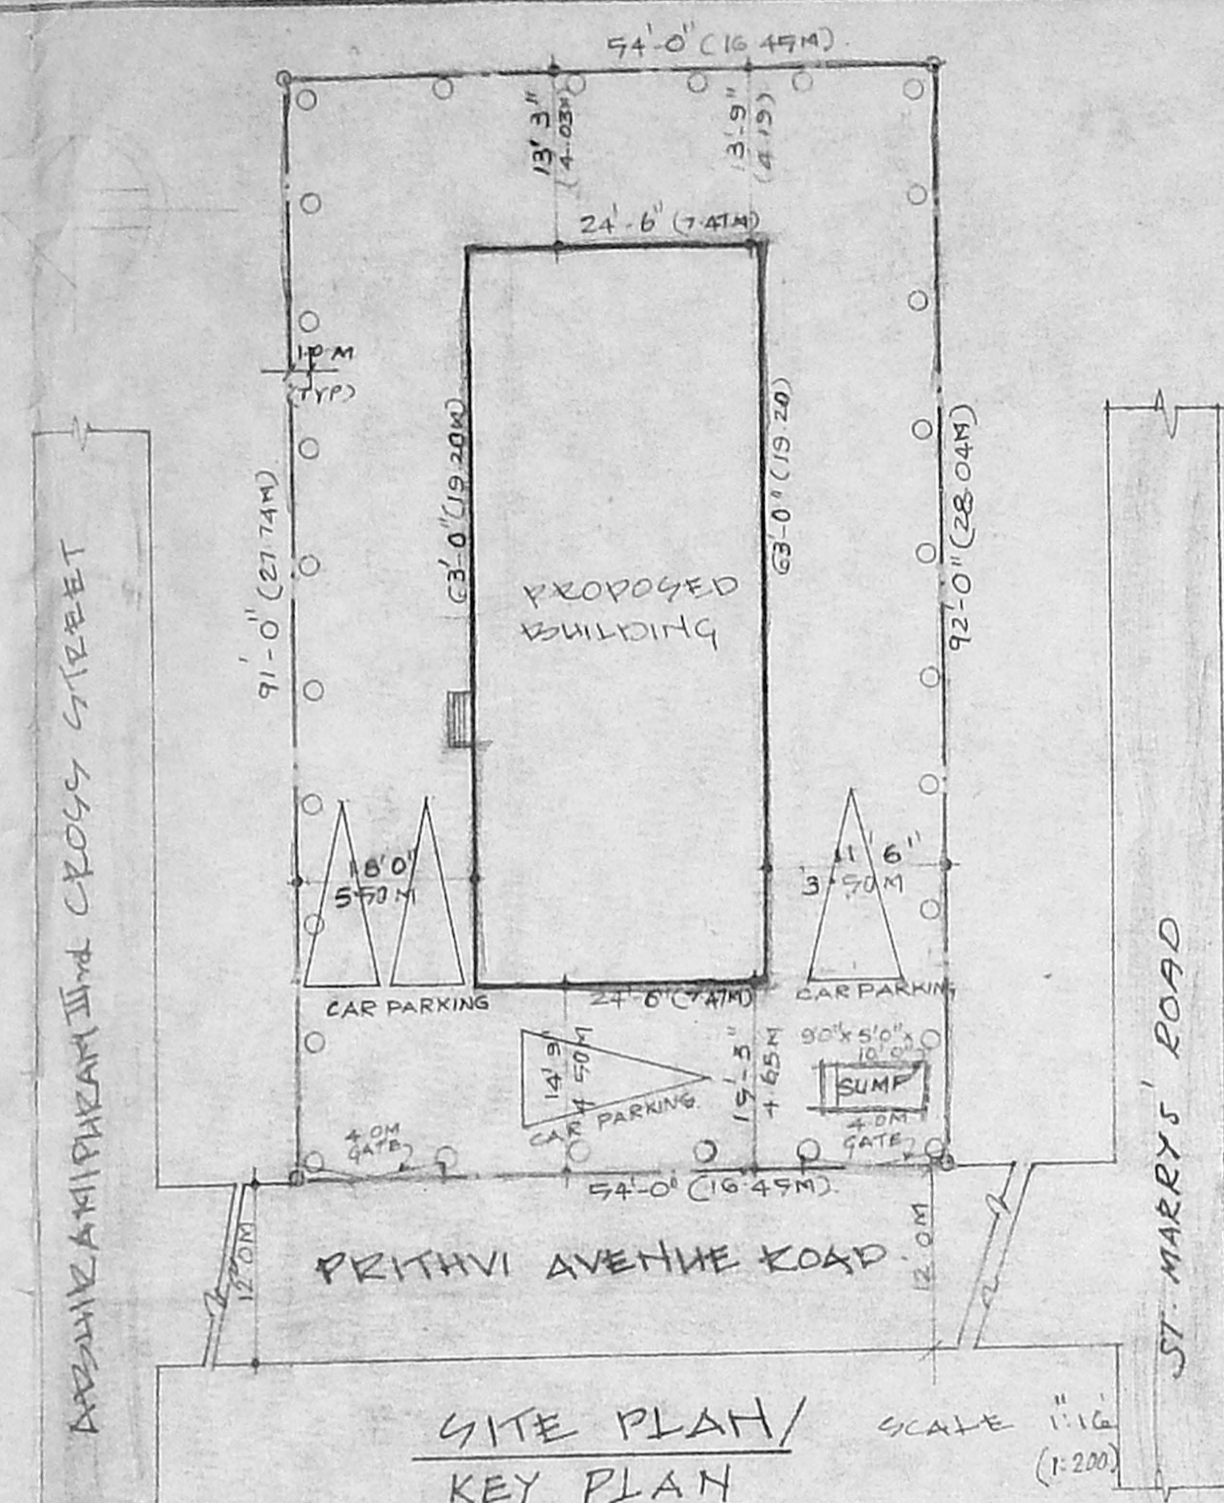


B/26748/183/96
 Planning Permit No. **APPROVED**
 SUBJECT TO THE CONDITIONS IN
 THIS OFFICE LETTER.
 No. B/27792/95 Date: 5.96
 FOR MEMBER SECRETARY
 MADRAS METROPOLITAN
 DEVELOPMENT AUTHORITY
 MADRAS - 600 008.





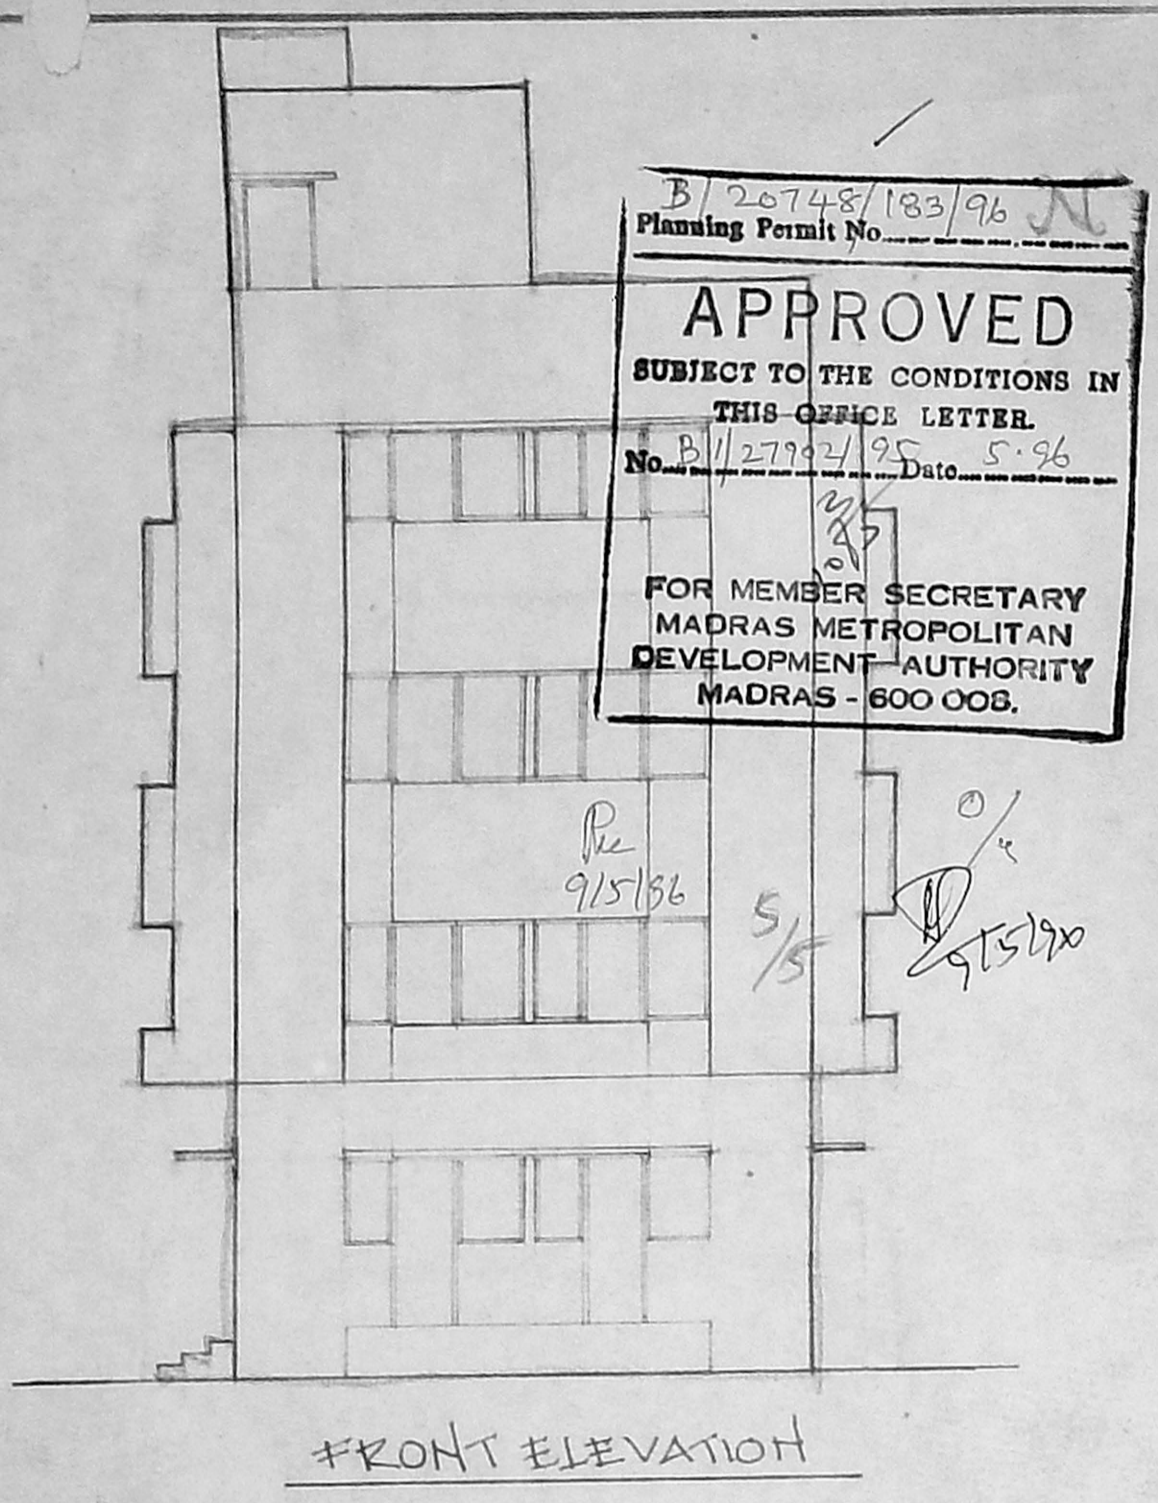


SCHEDULE OF JOINERY

MMDA (B) S.B.C. No. D1	DOOR 3'-3" x 7'-0"	1M x 2.1M
File No. D1-199.02195	DOOR 3'-0" x 7'-0"	0.91M x 2.1M
Part I	DOOR 2'-8" x 7'-0"	0.75M x 2.1M
Part I		
W1	WINDOW 5'-0" x 4'-6"	1.5M x 1.36M
W.D.P.	WINDOW 4'-0" x 4'-6"	1.22M x 1.36M
W3	WINDOW 7'-0" x 4'-6"	2.74M x 1.36M
W4	WINDOW 3'-6" x 4'-0"	1.1M x 1.22M
DW1	DOOR/WINDOW 14'-1/2" x 7'-0"	4.46 x 2.1M
DW2	DOOR/WINDOW 7'-6" x 7'-0"	2.29 x 2.1M
V	VENTILATOR 3'-0" x 2'-0"	0.91 x 0.61M
V1	VENTILATOR 11'-0" x 2'-0"	3.35 x 0.61M
V2	VENTILATOR 2'-6" x 2'-0"	1.47 x 0.61M

COLOUR INDEX

SITE BOUNDARY	=====
PROPOSED ROAD	=====
EXISTING	=====

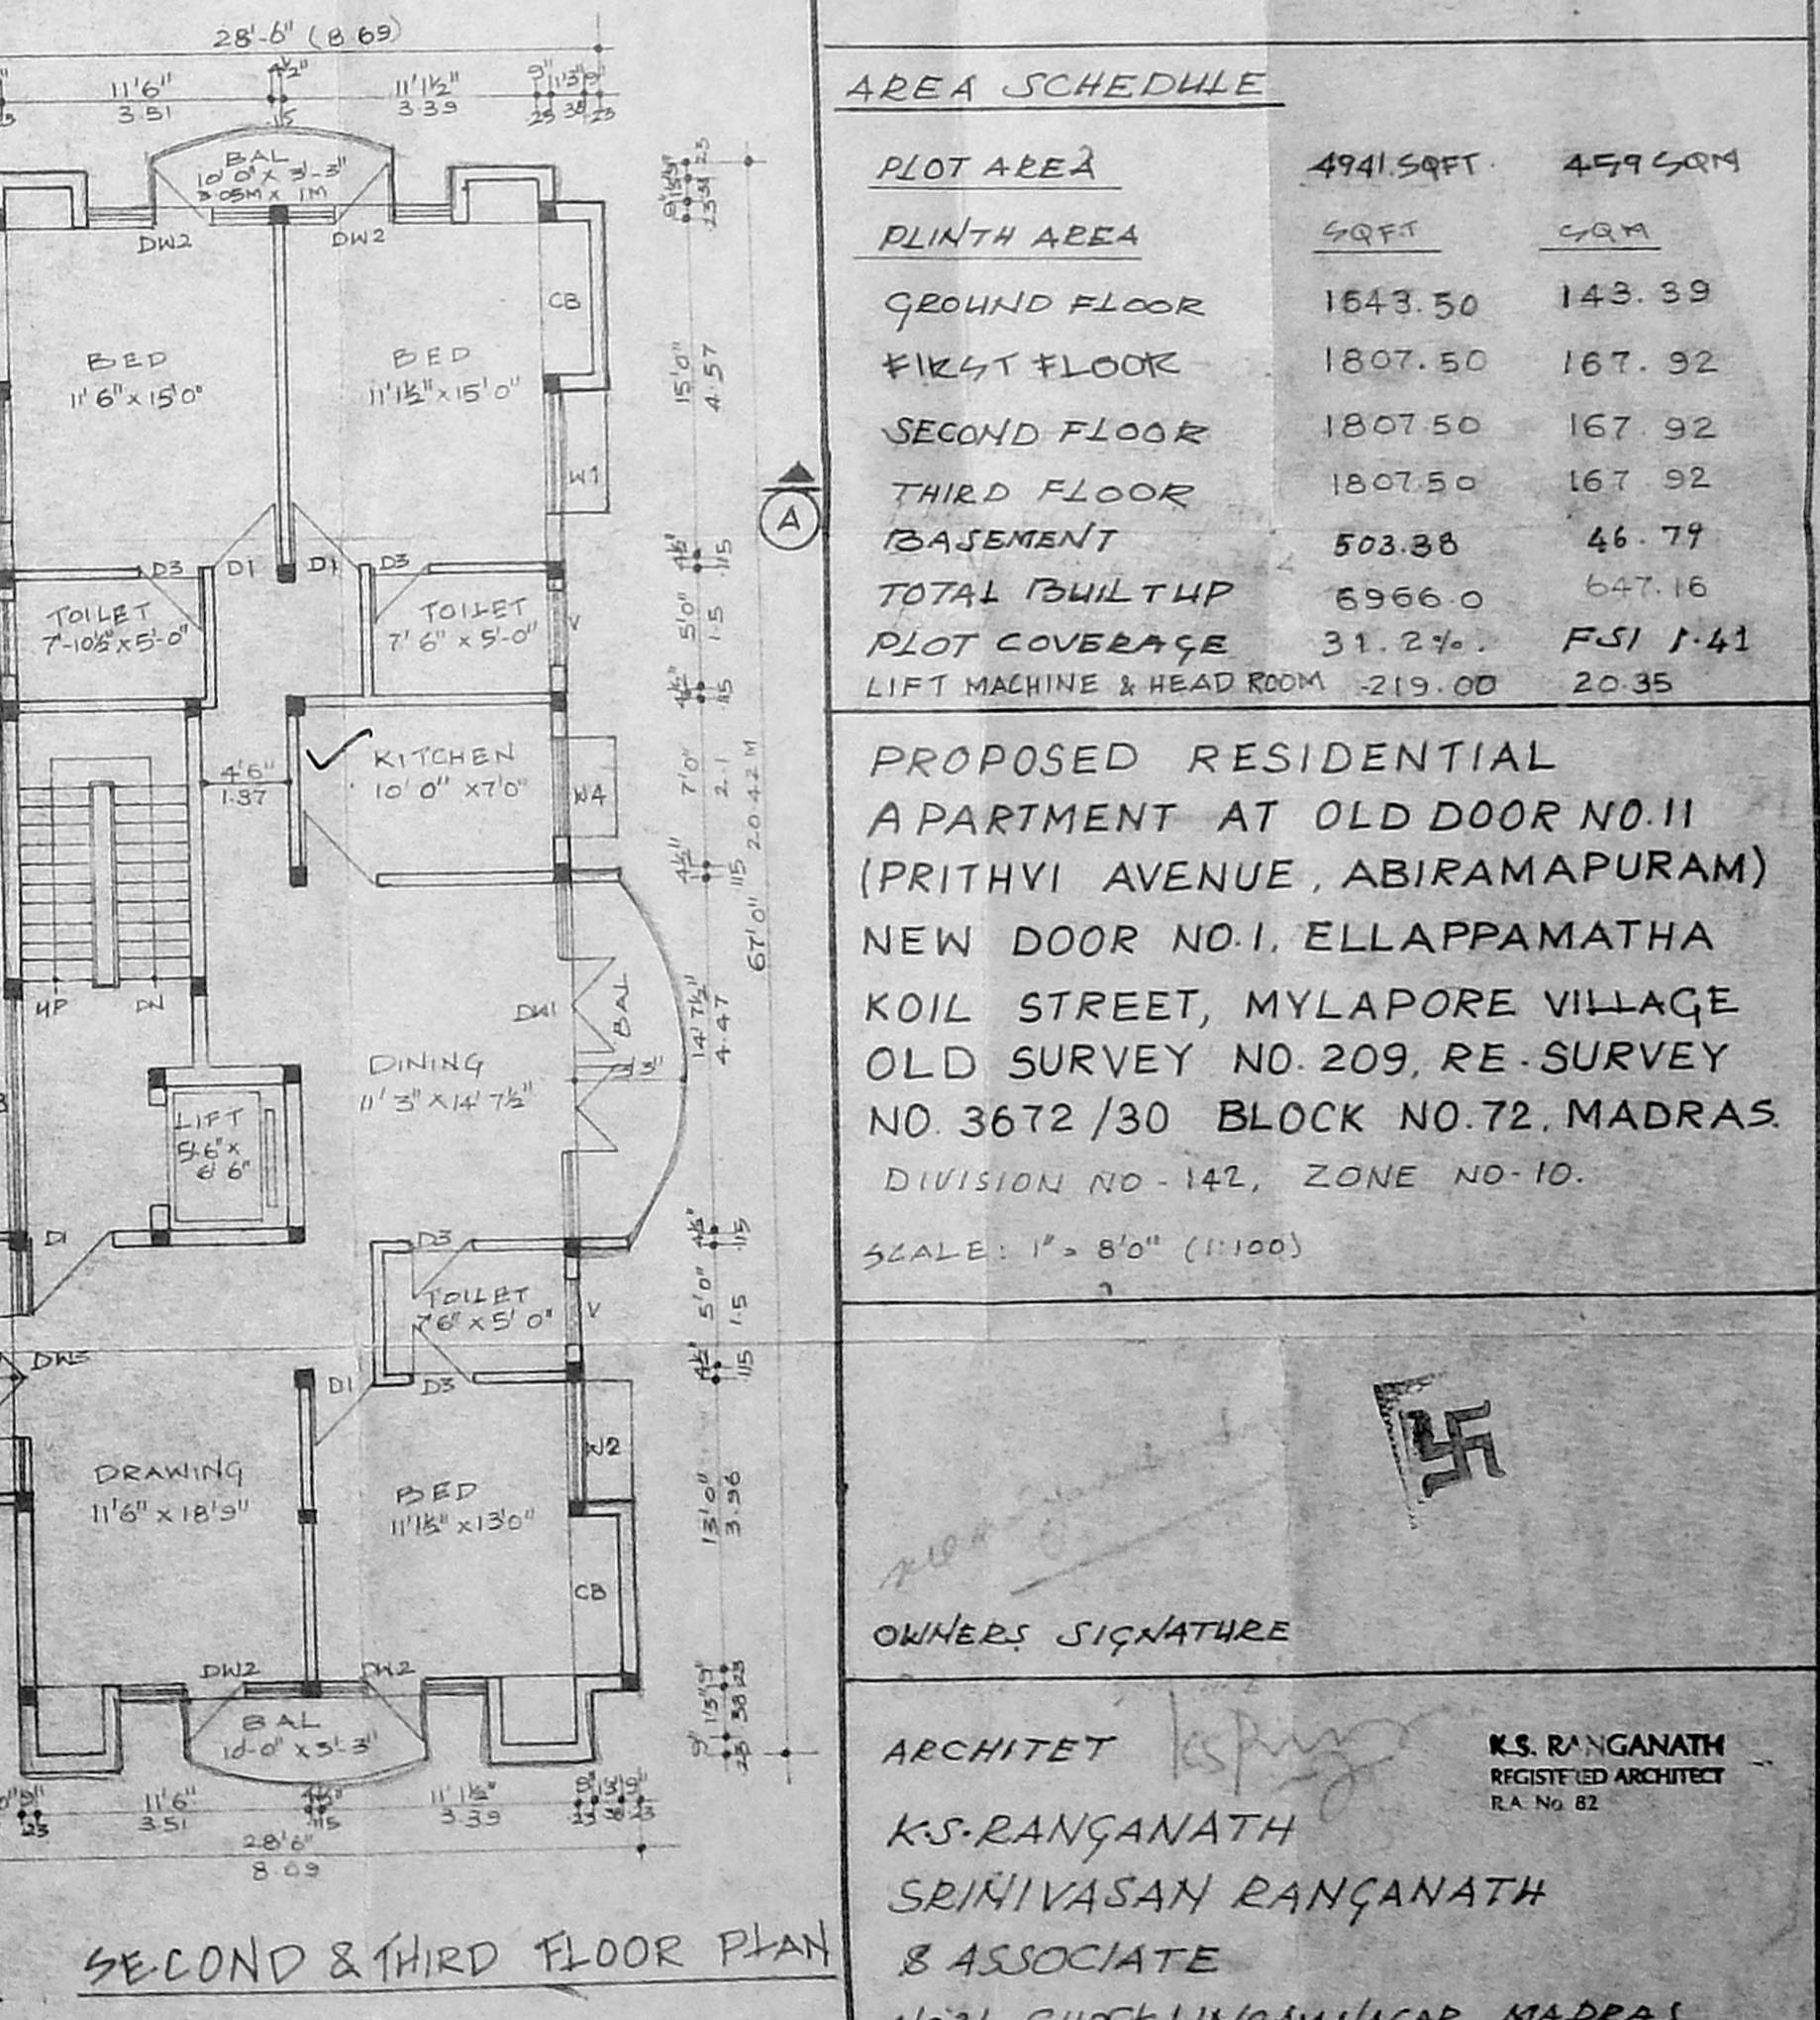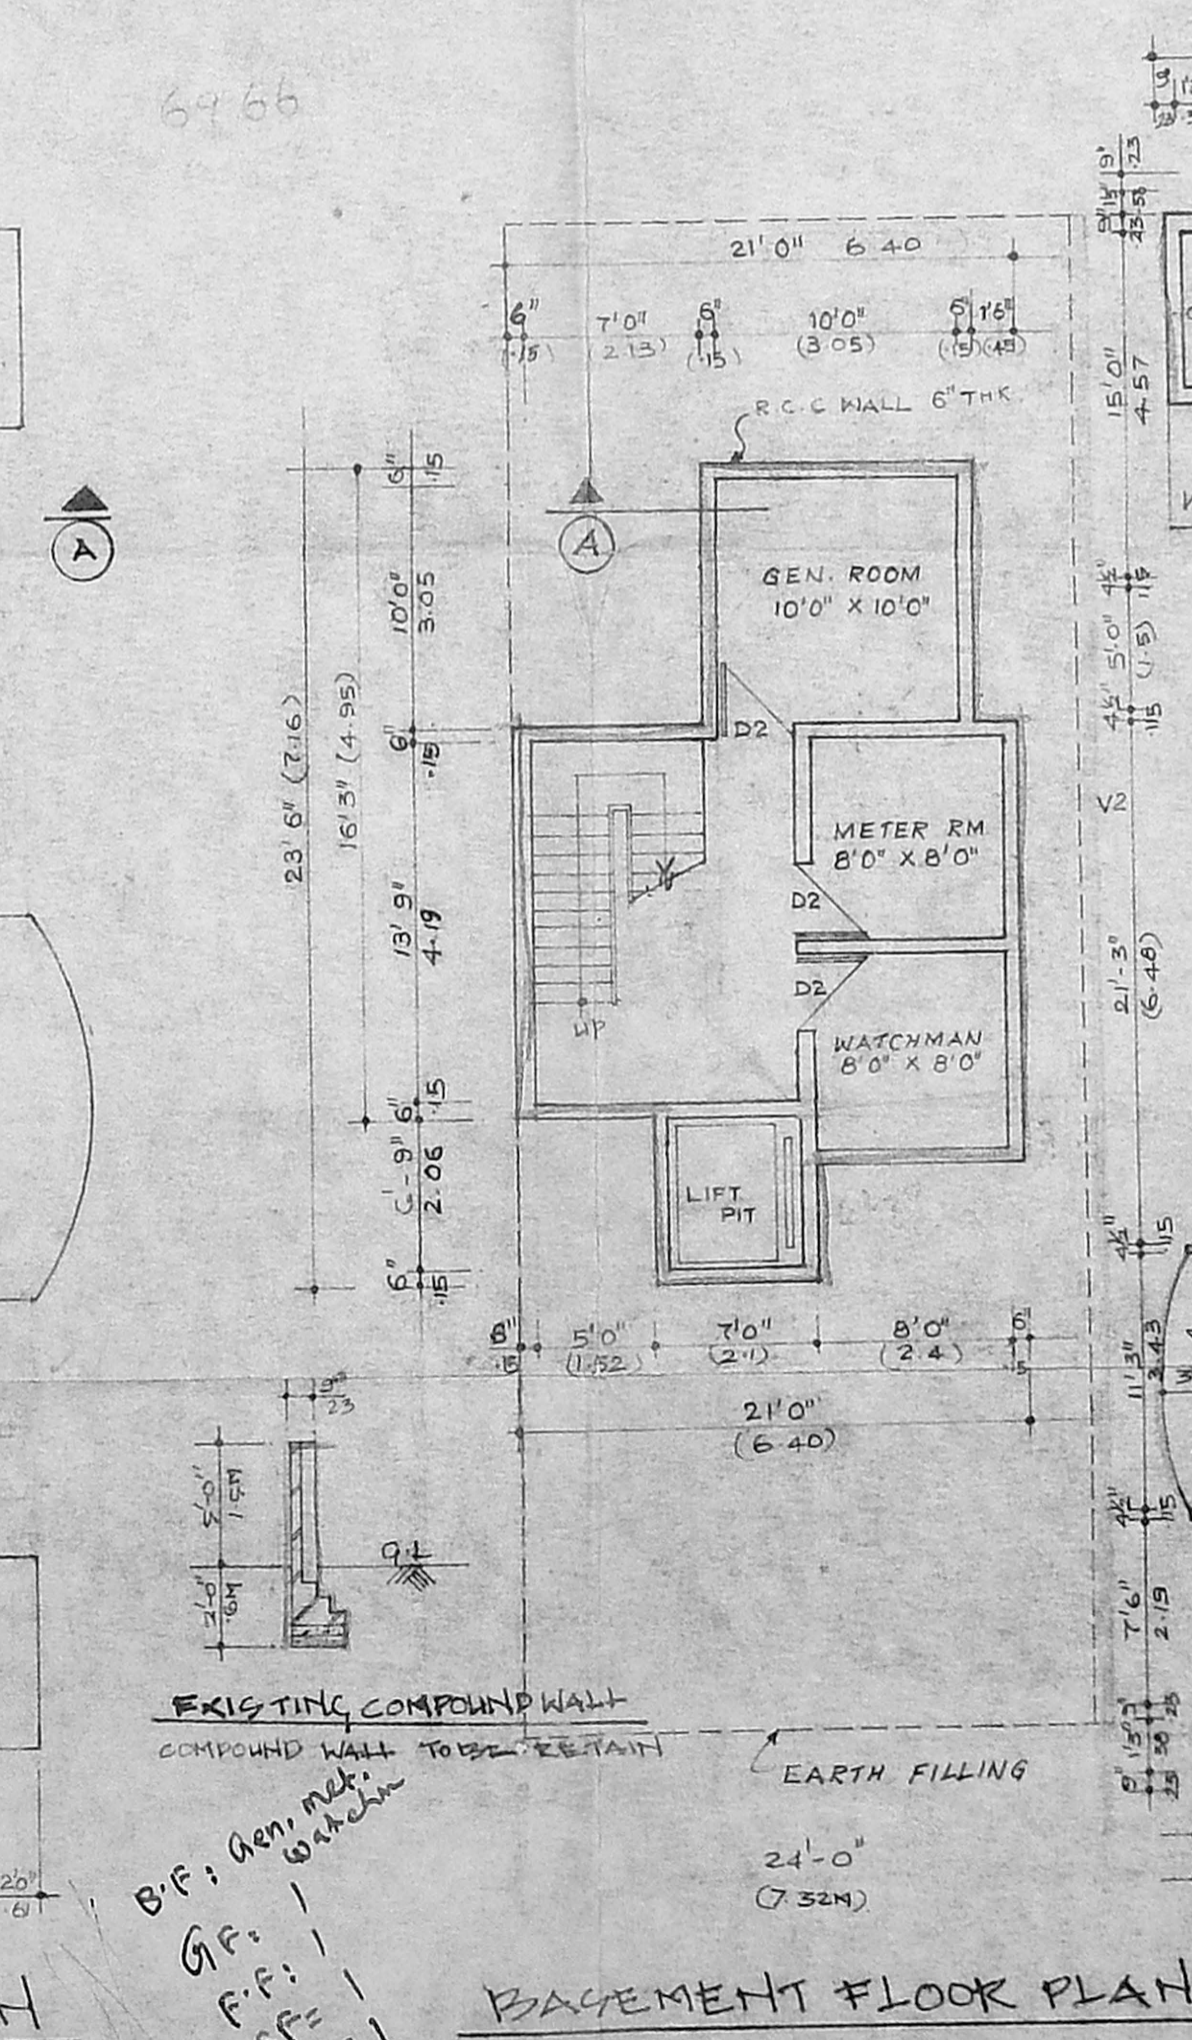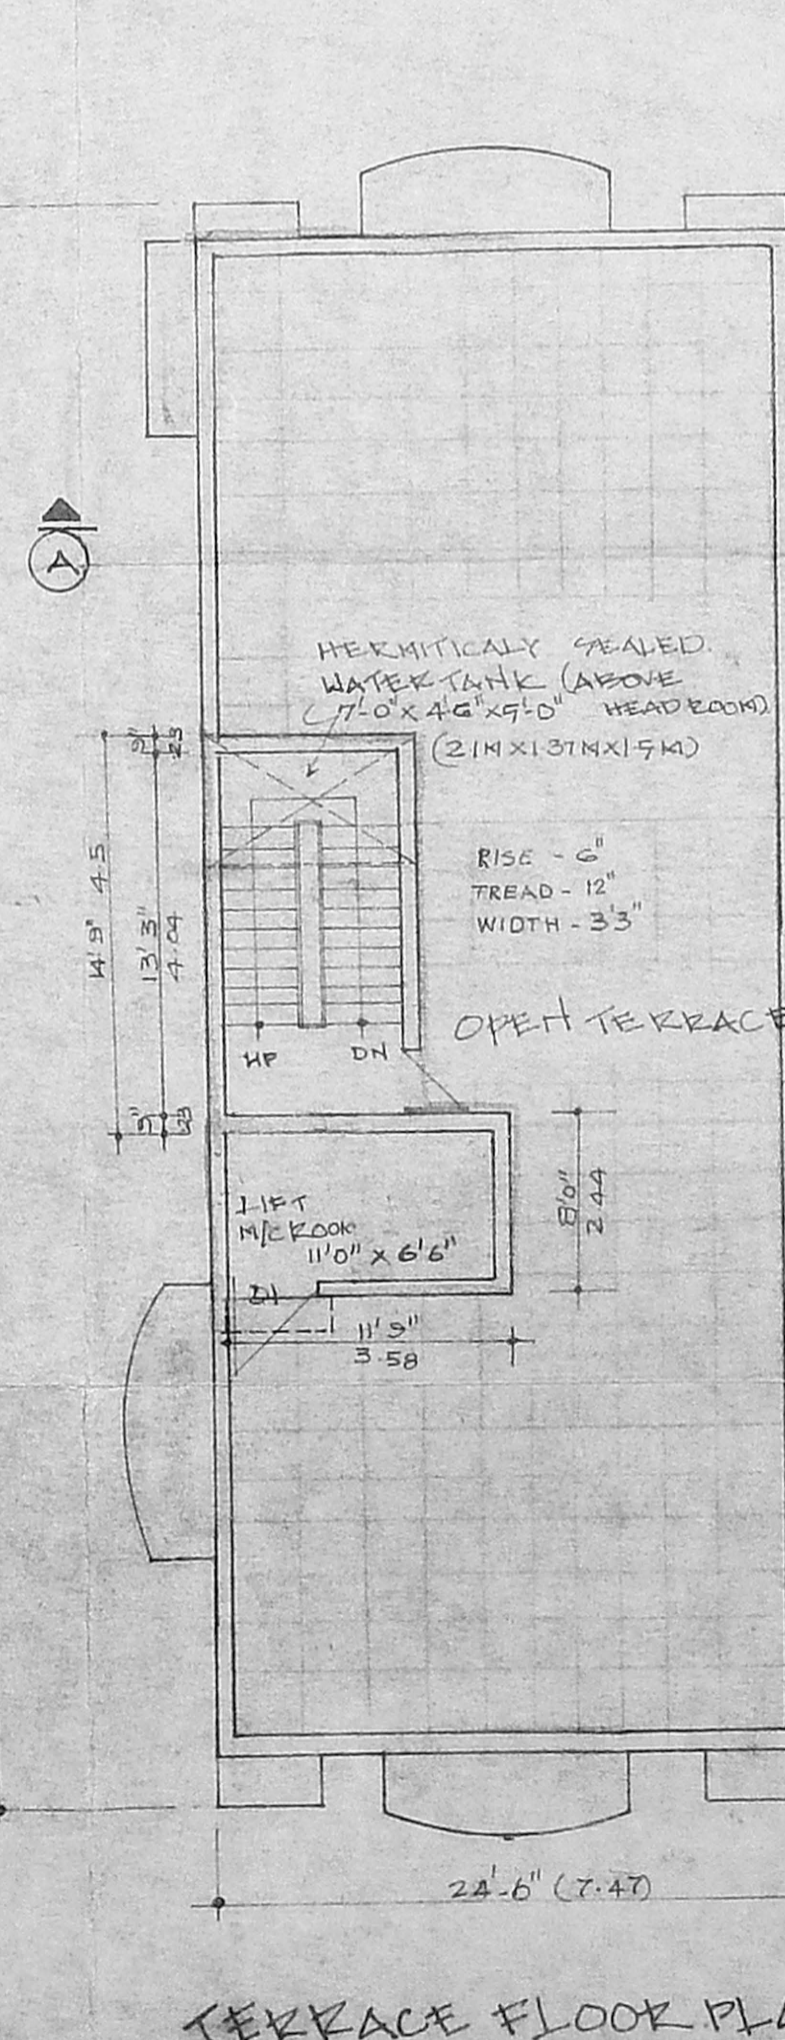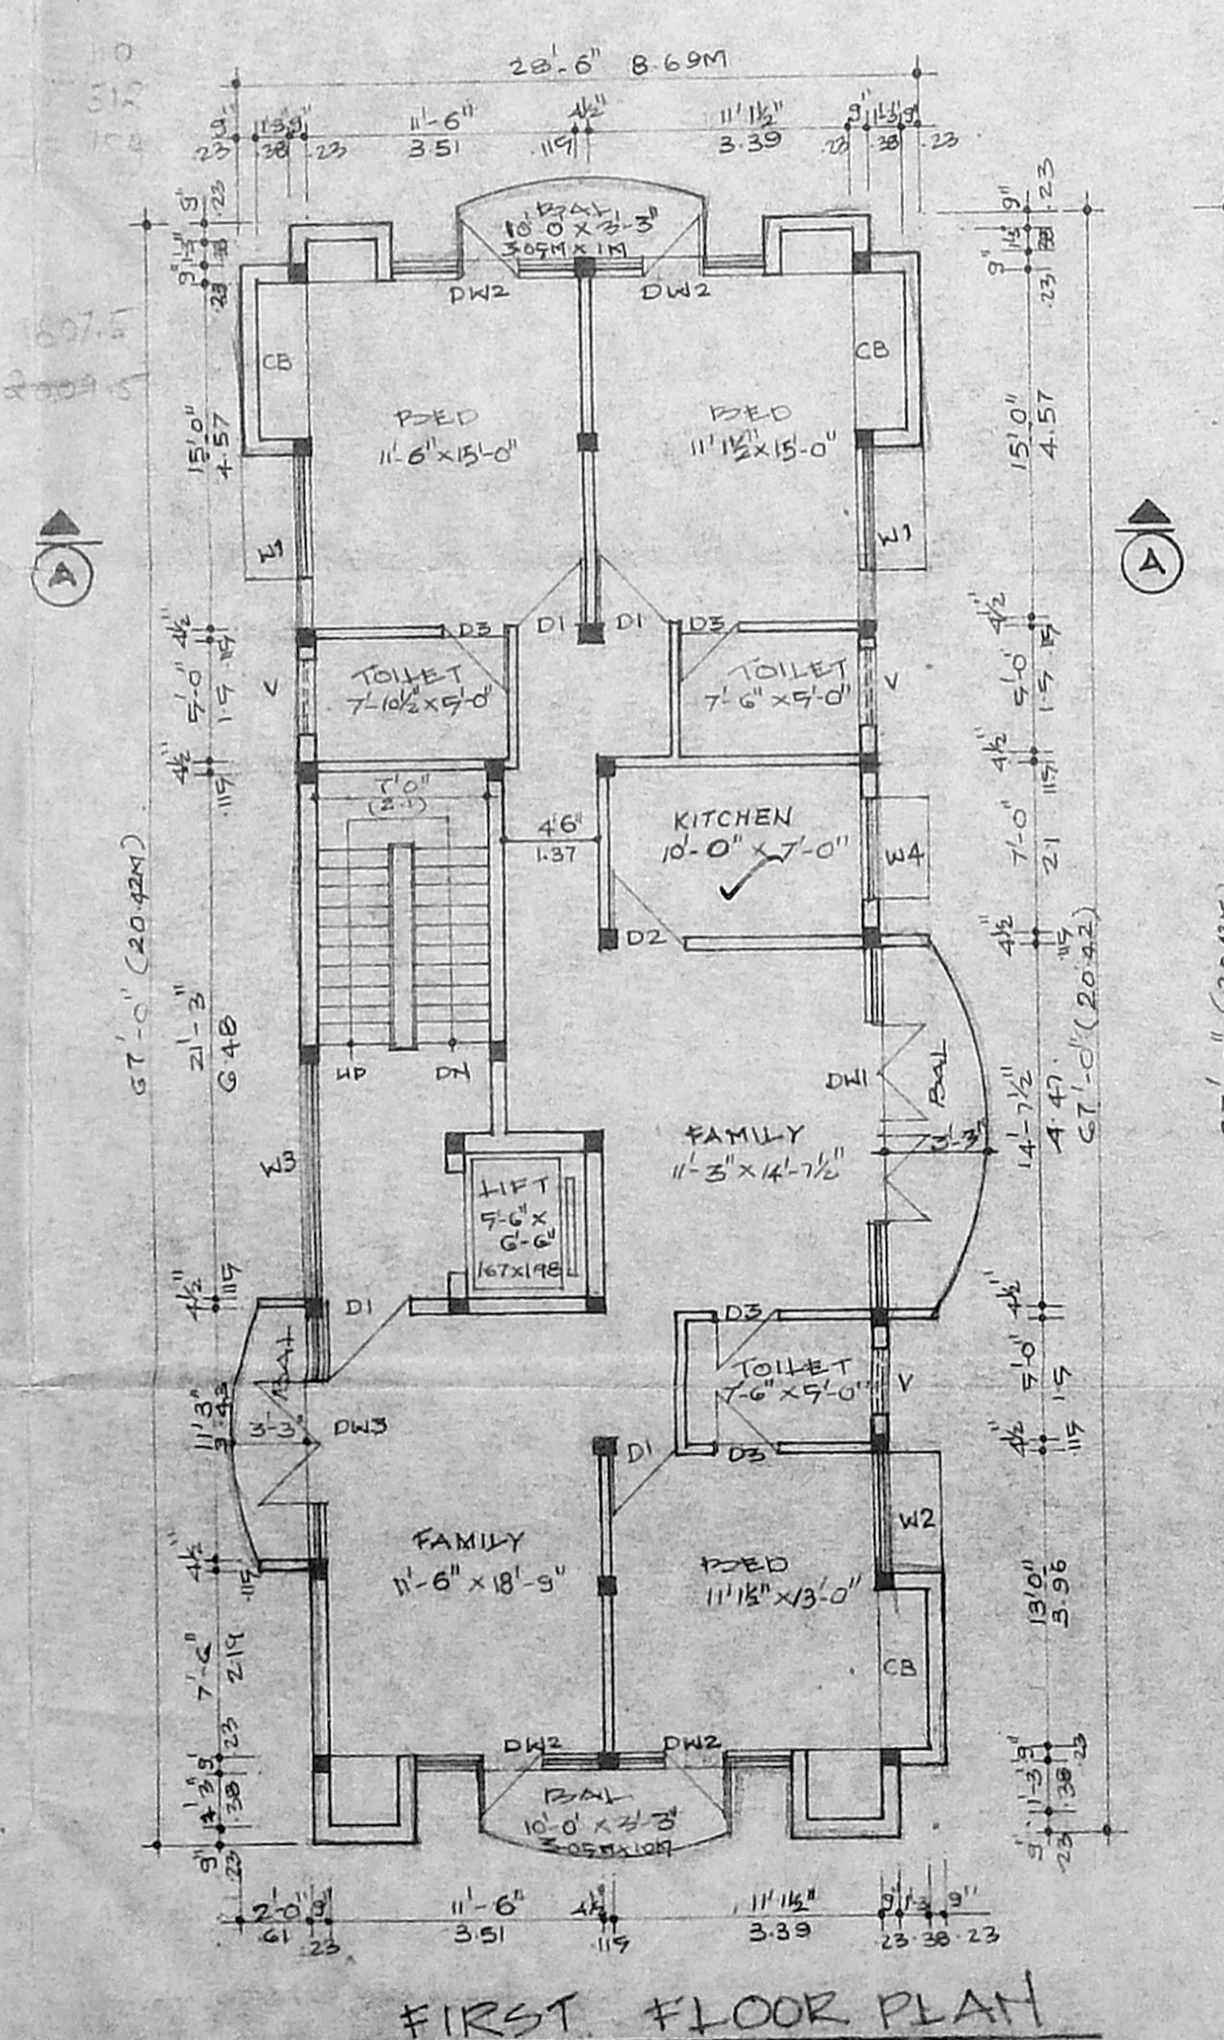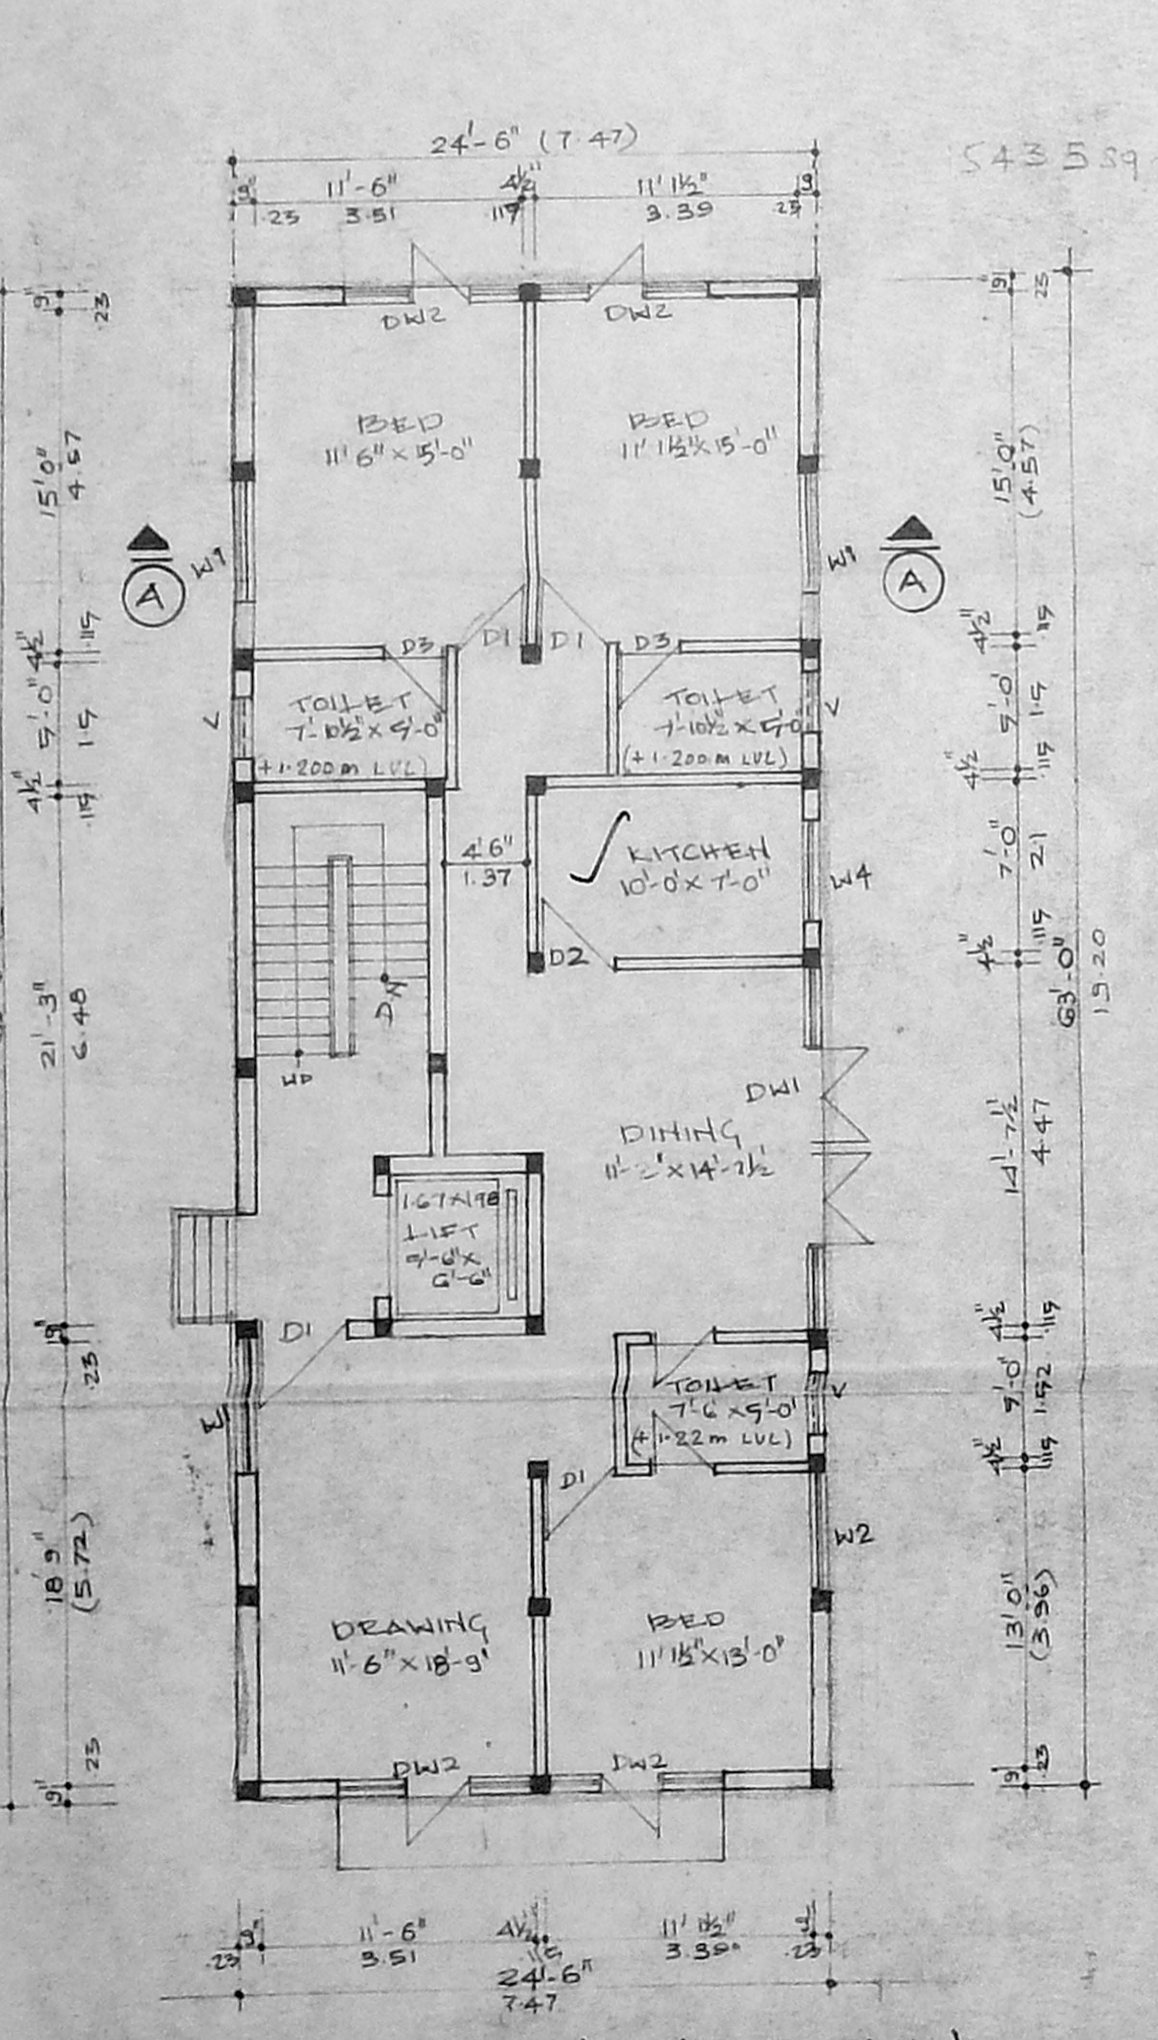

AREA SCHEDULE

PLOT AREA	4941 SQFT	459 SQM
PLINTH AREA	SQFT	SQM
GROUND FLOOR	1643.50	143.39
FIRST FLOOR	1807.50	167.92
SECOND FLOOR	1807.50	167.92
THIRD FLOOR	1807.50	167.92
BASEMENT	503.88	46.79
TOTAL BUILTUP	6966.0	647.16
PLOT COVERAGE	31.2%	FSI 1.41
LIFT MACHINE & HEAD ROOM	219.00	20.35

PROPOSED RESIDENTIAL APARTMENT AT OLD DOOR NO.11 (PRITHVI AVENUE, ABIRAMAPURAM) NEW DOOR NO.1, ELLAPPAMATHA KOIL STREET, MYLAPORE VILLAGE OLD SURVEY NO. 209, RE-SURVEY NO. 3672/30 BLOCK NO.72, MADRAS DIVISION NO-142, ZONE NO-10.

SCALE: 1" = 8'0" (1:100)

OWNERS SIGNATURE

ARCHITET **K.S. RANGANATH**
 K.S. RANGANATH
 SRINIVASAN RANJANATH
 & ASSOCIATE
 NO.21 CHOKKINGANAGAR MADRAS

K.S. RANGANATH
 REGISTERED ARCHITECT
 R.A. NO. 82