
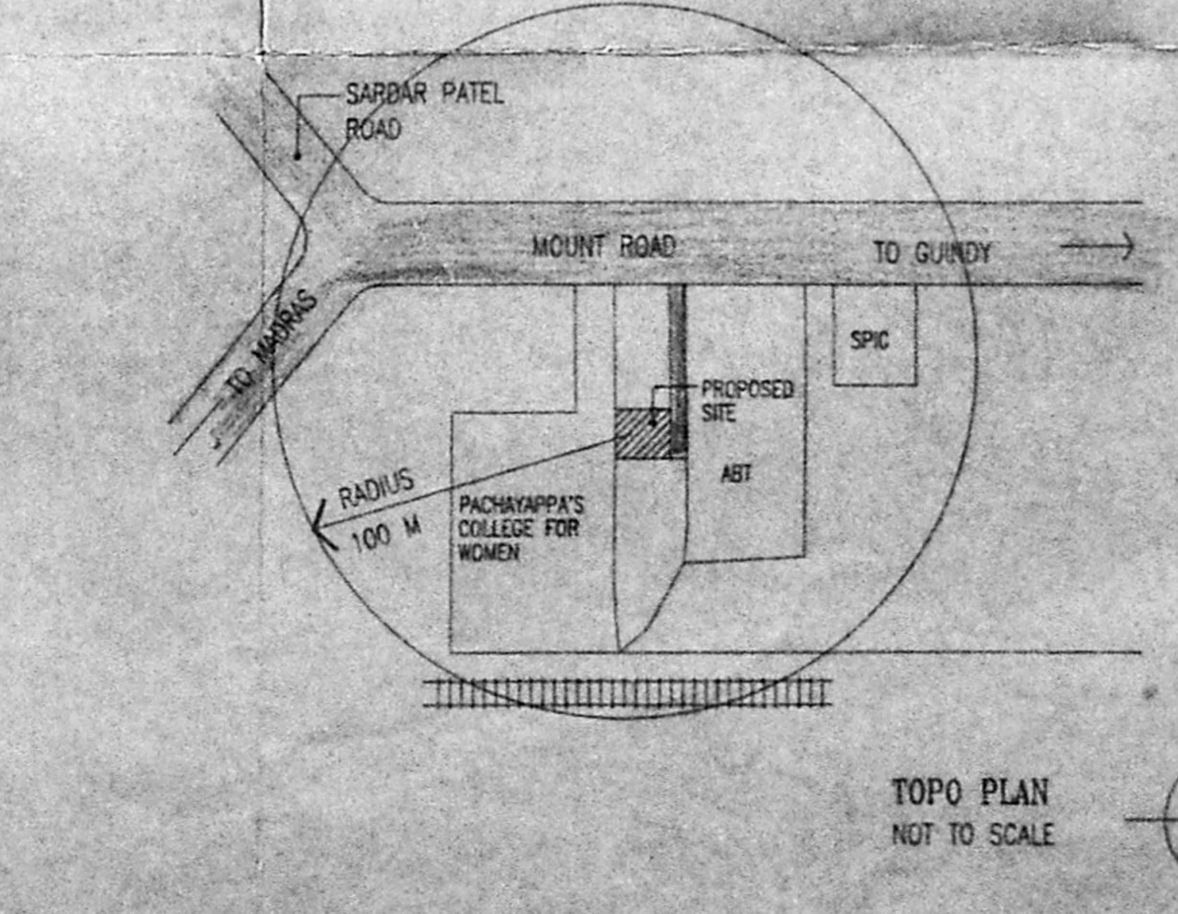
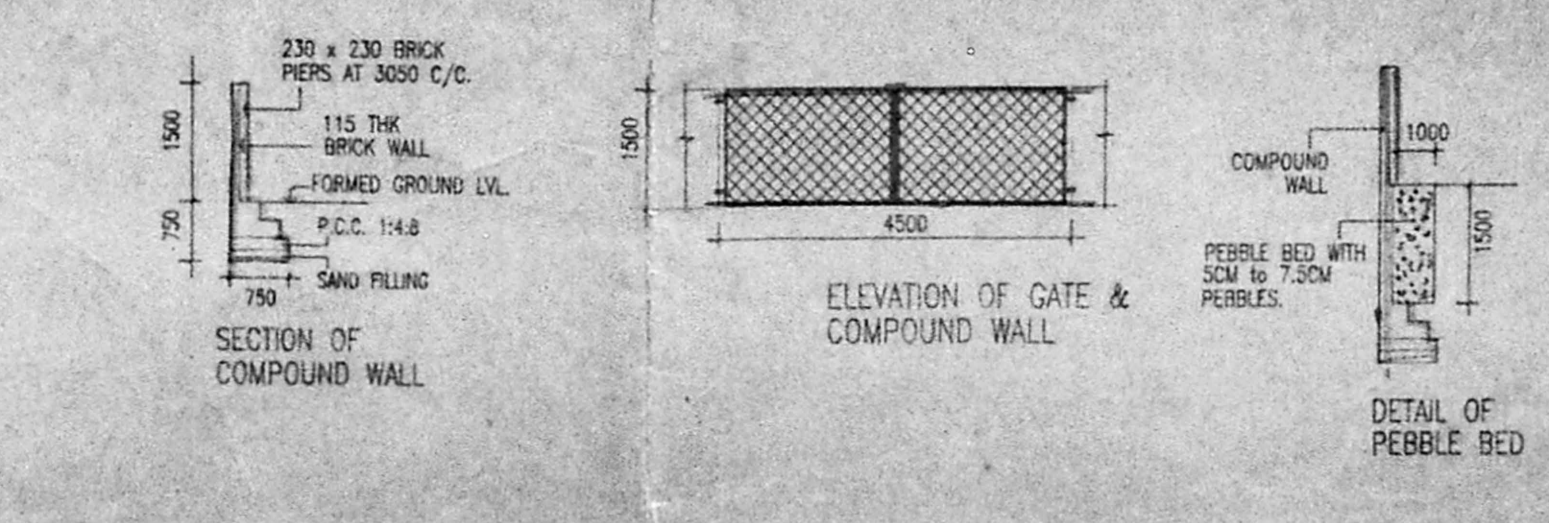
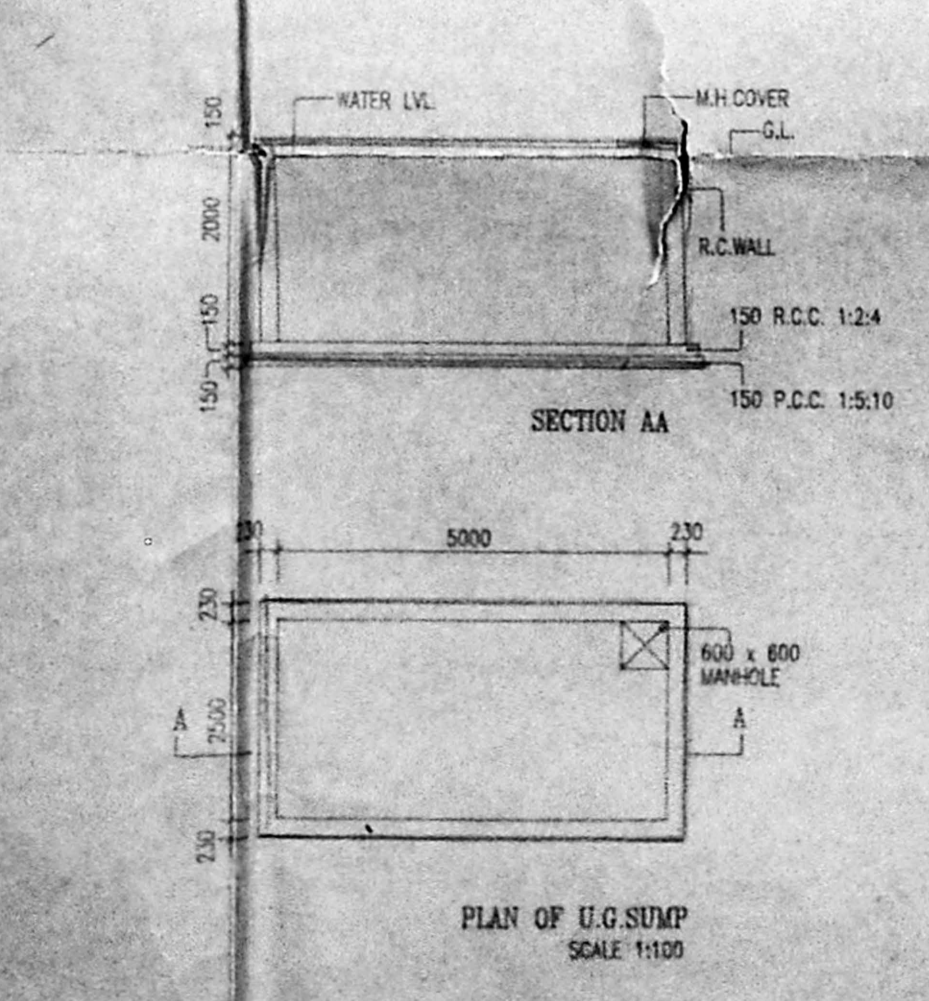
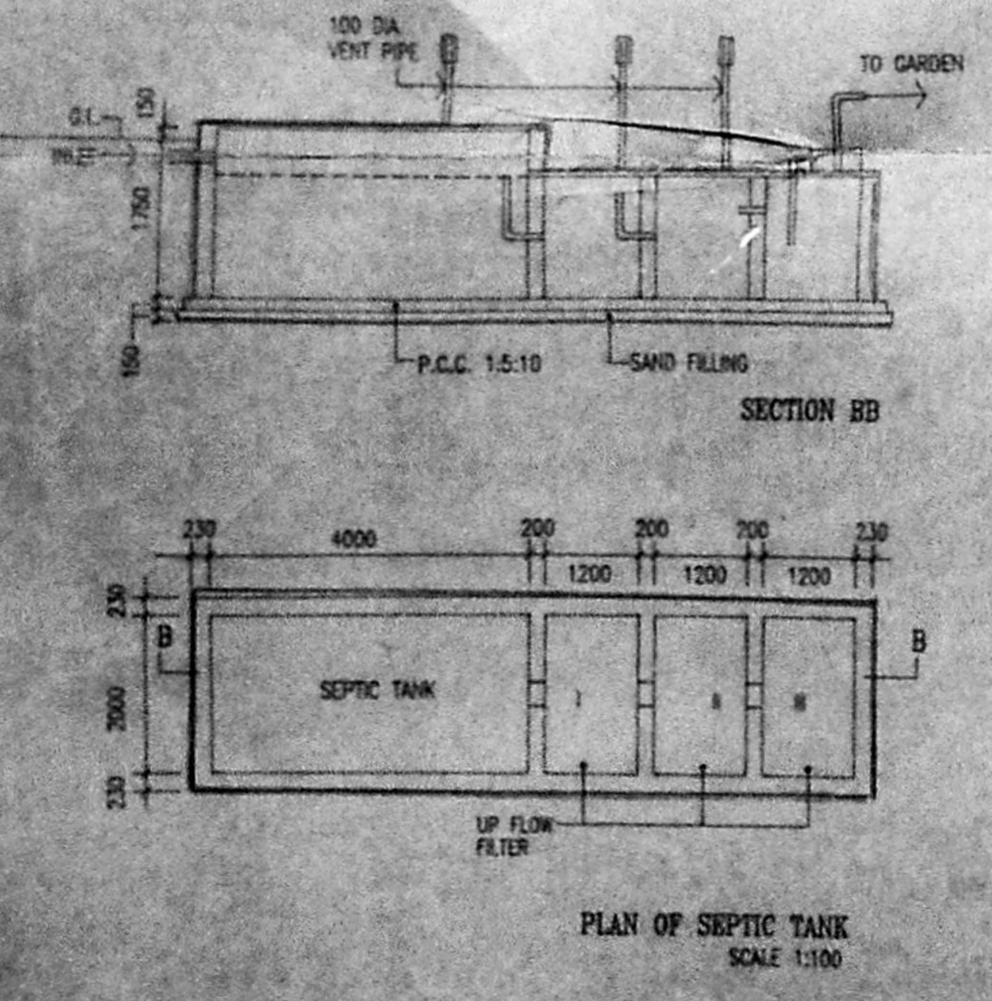
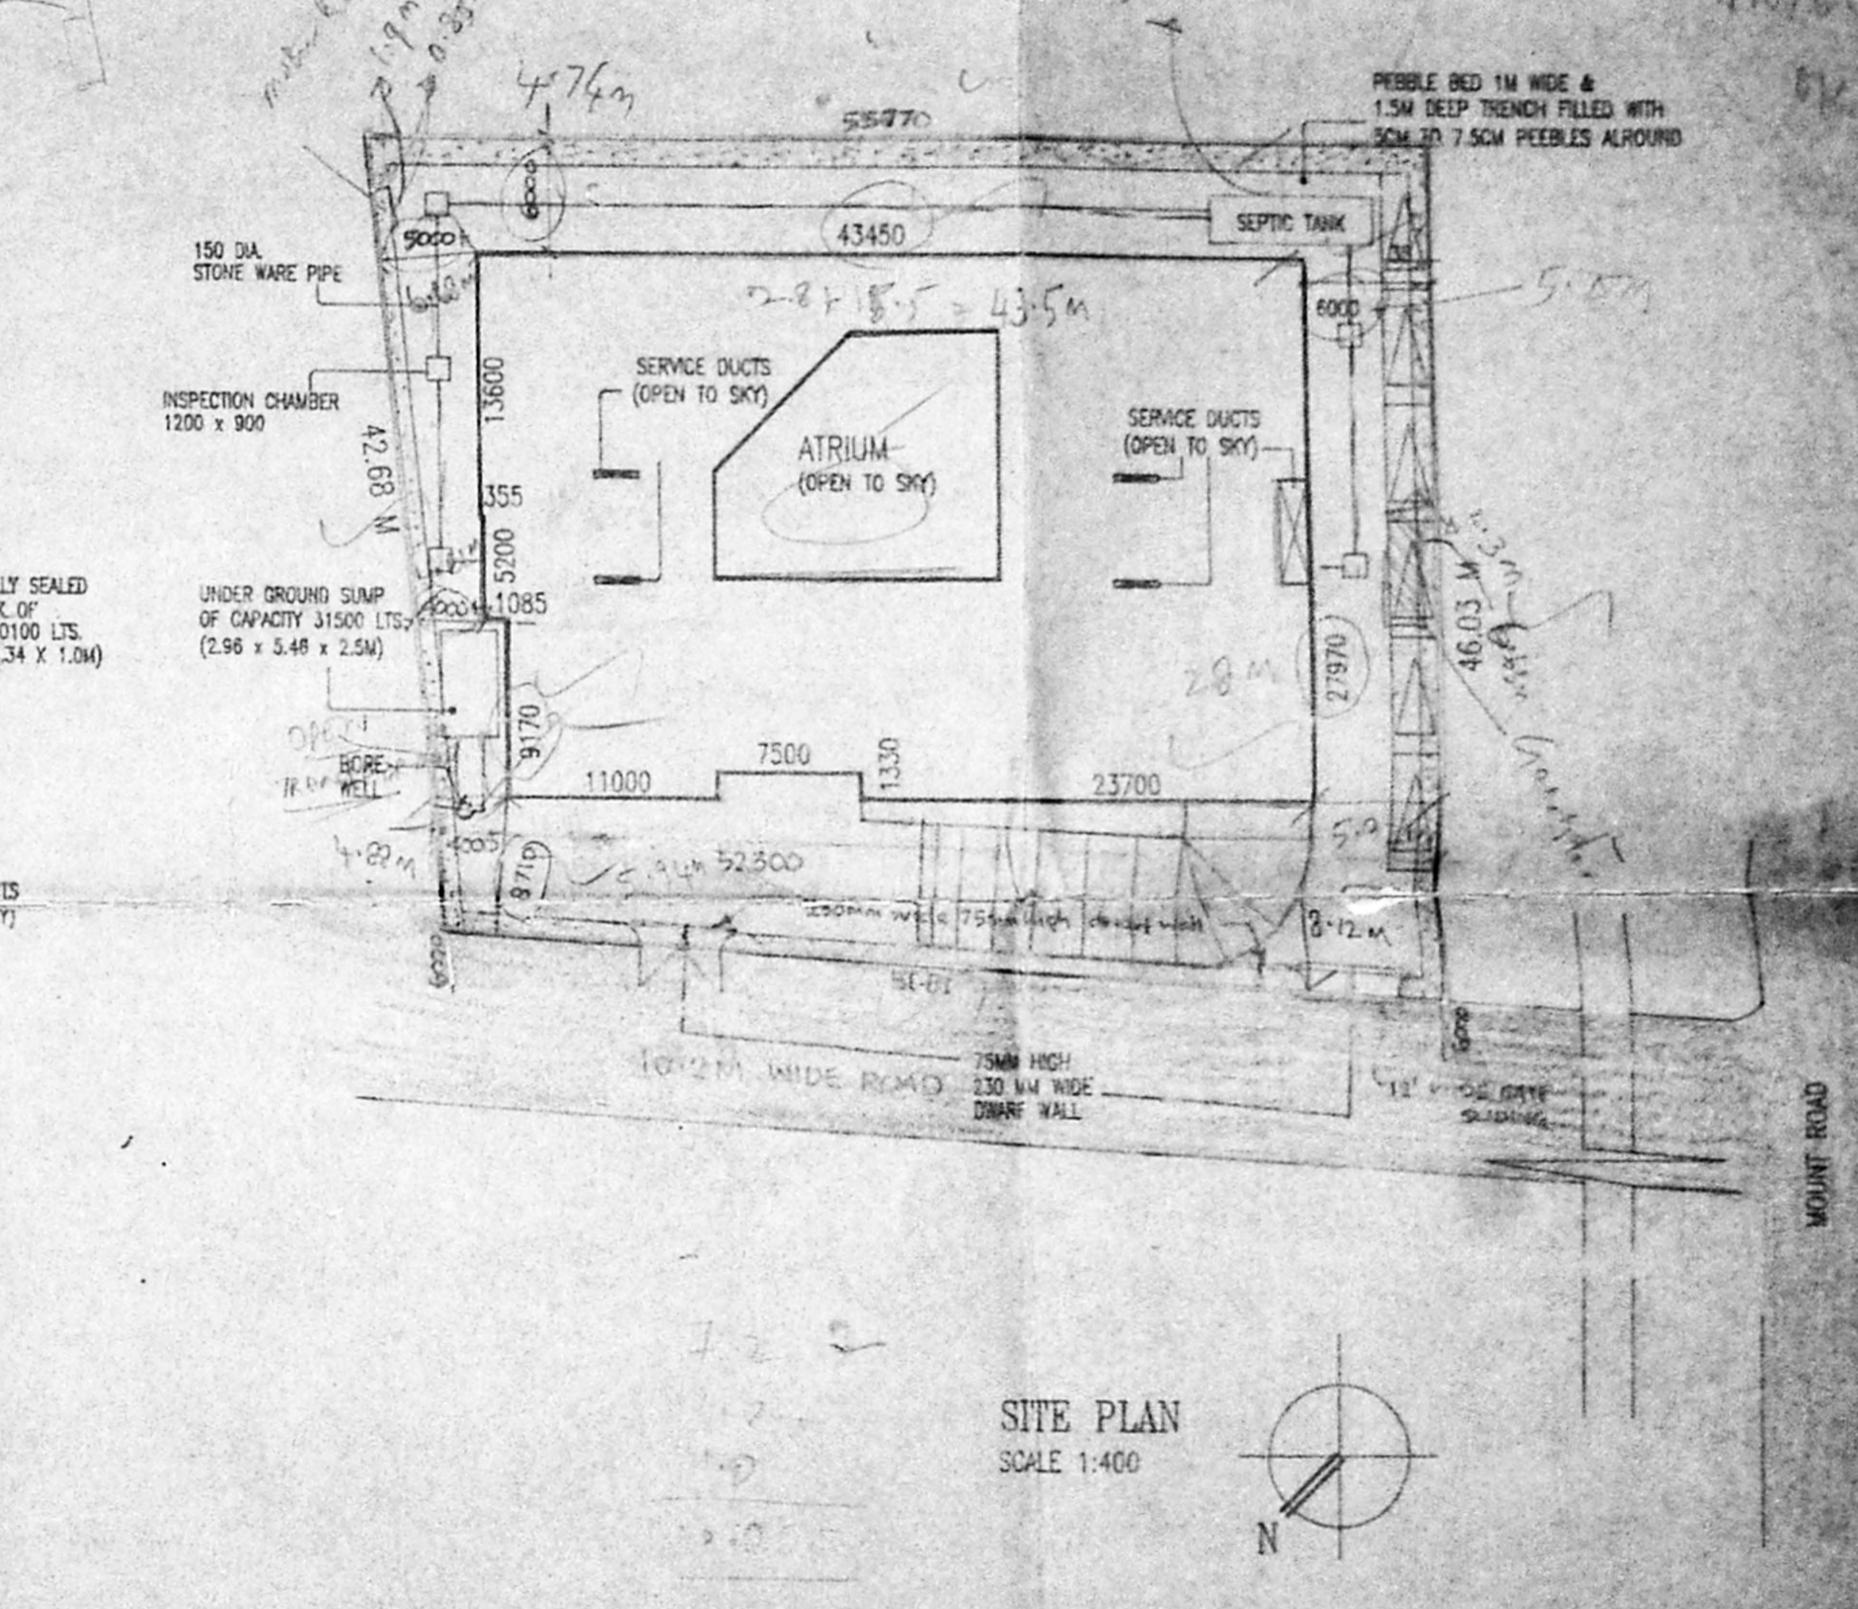
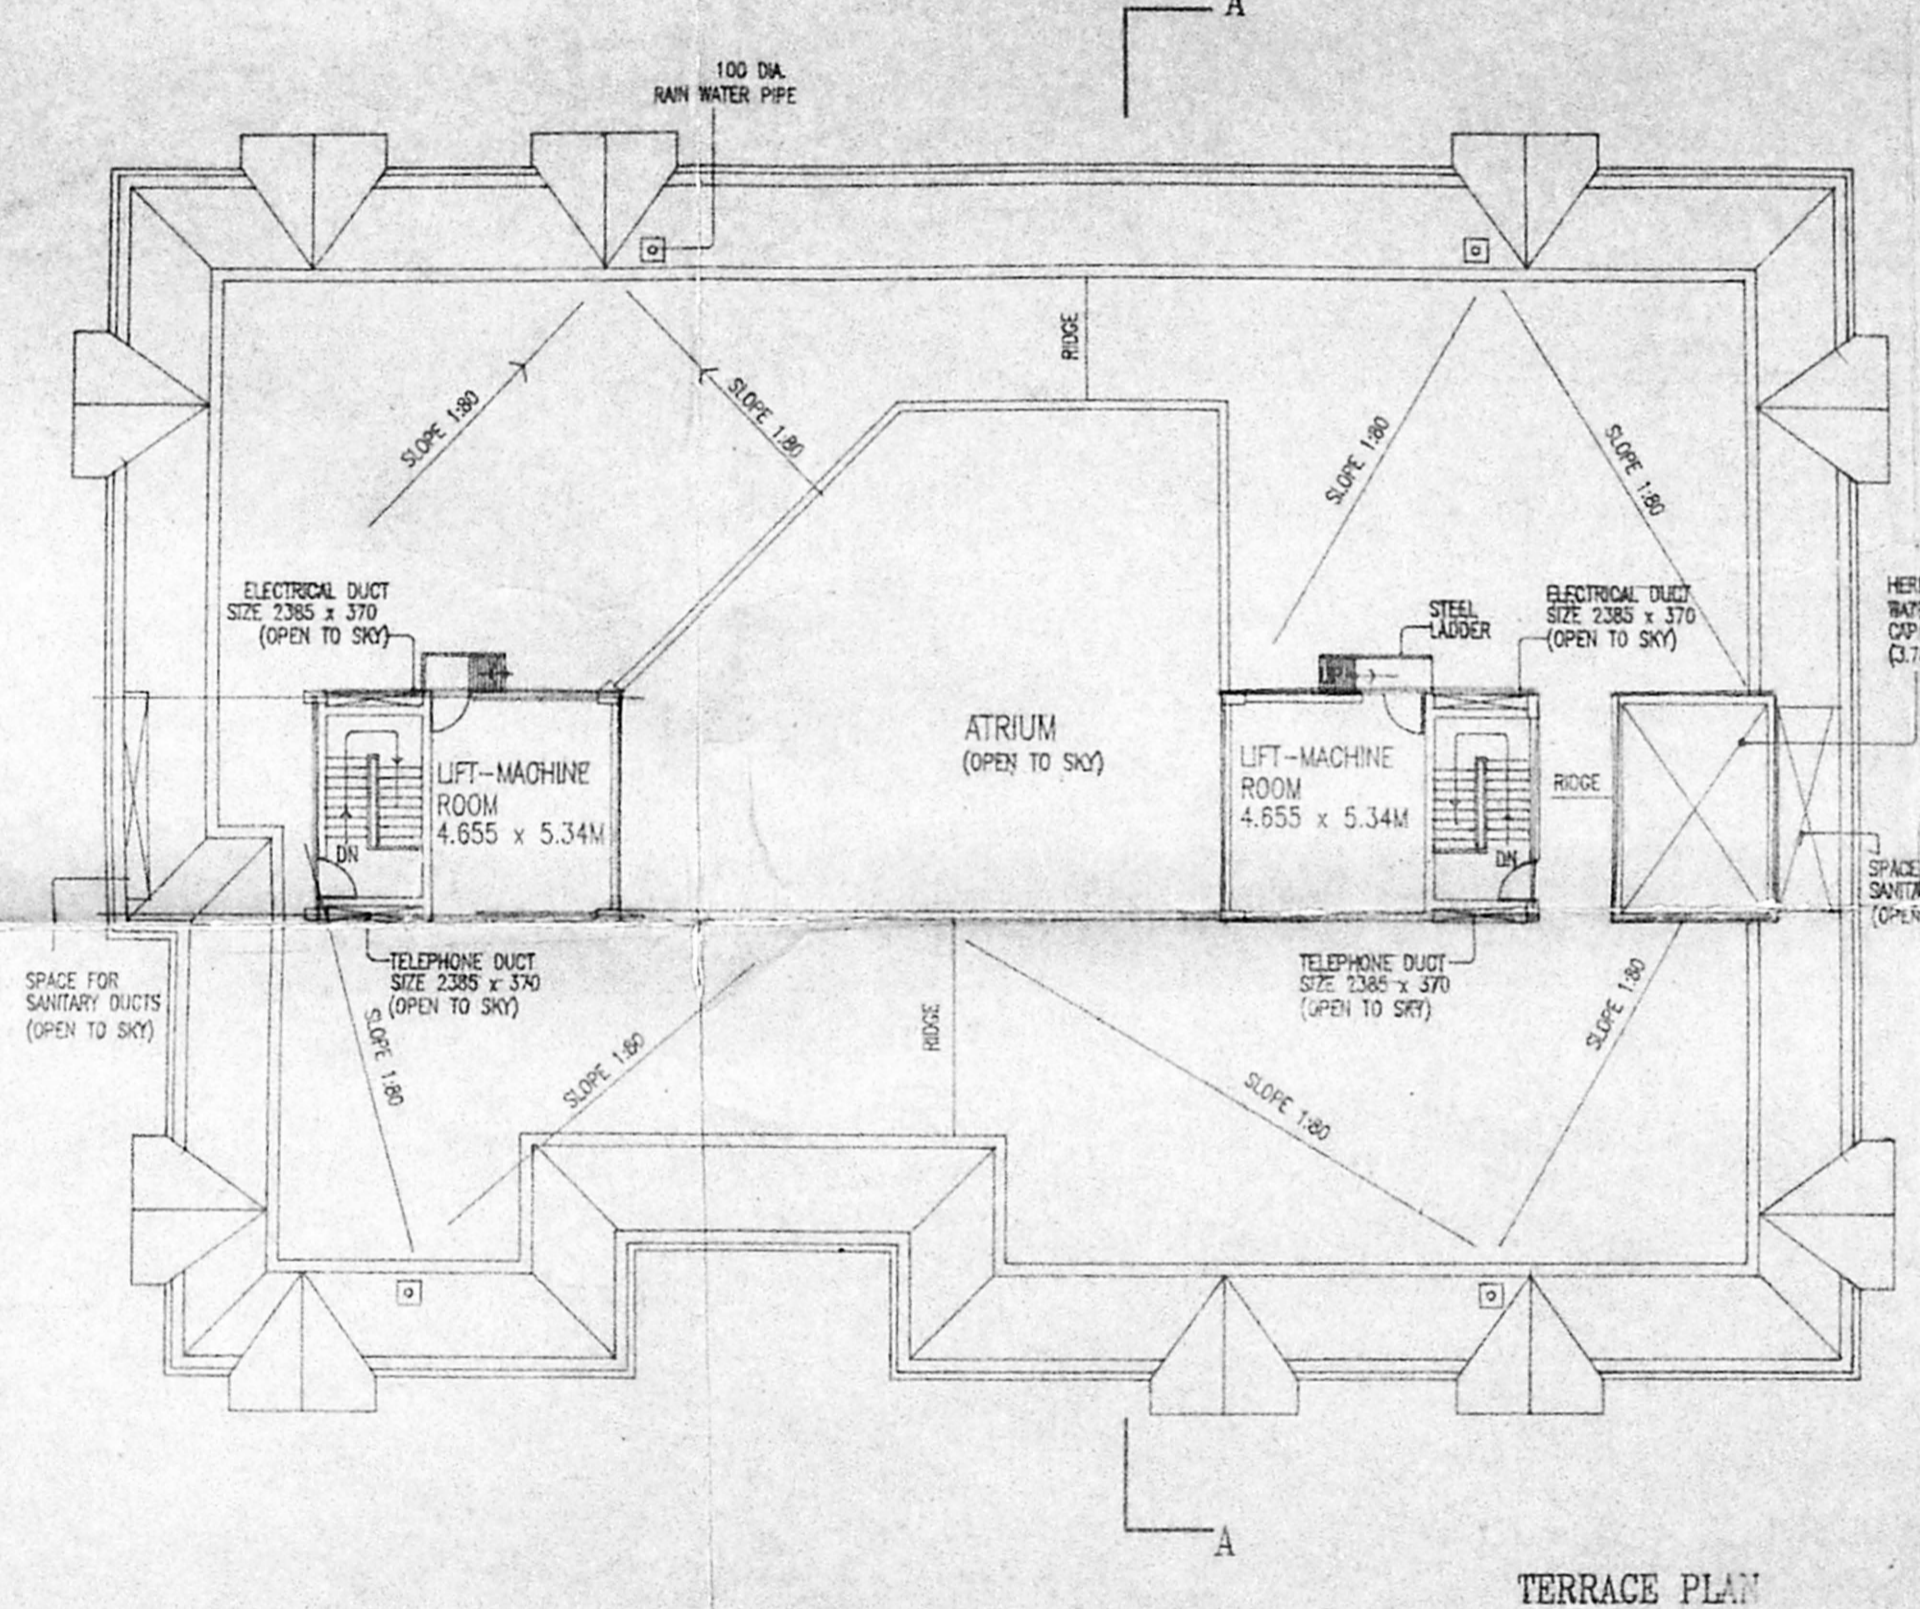
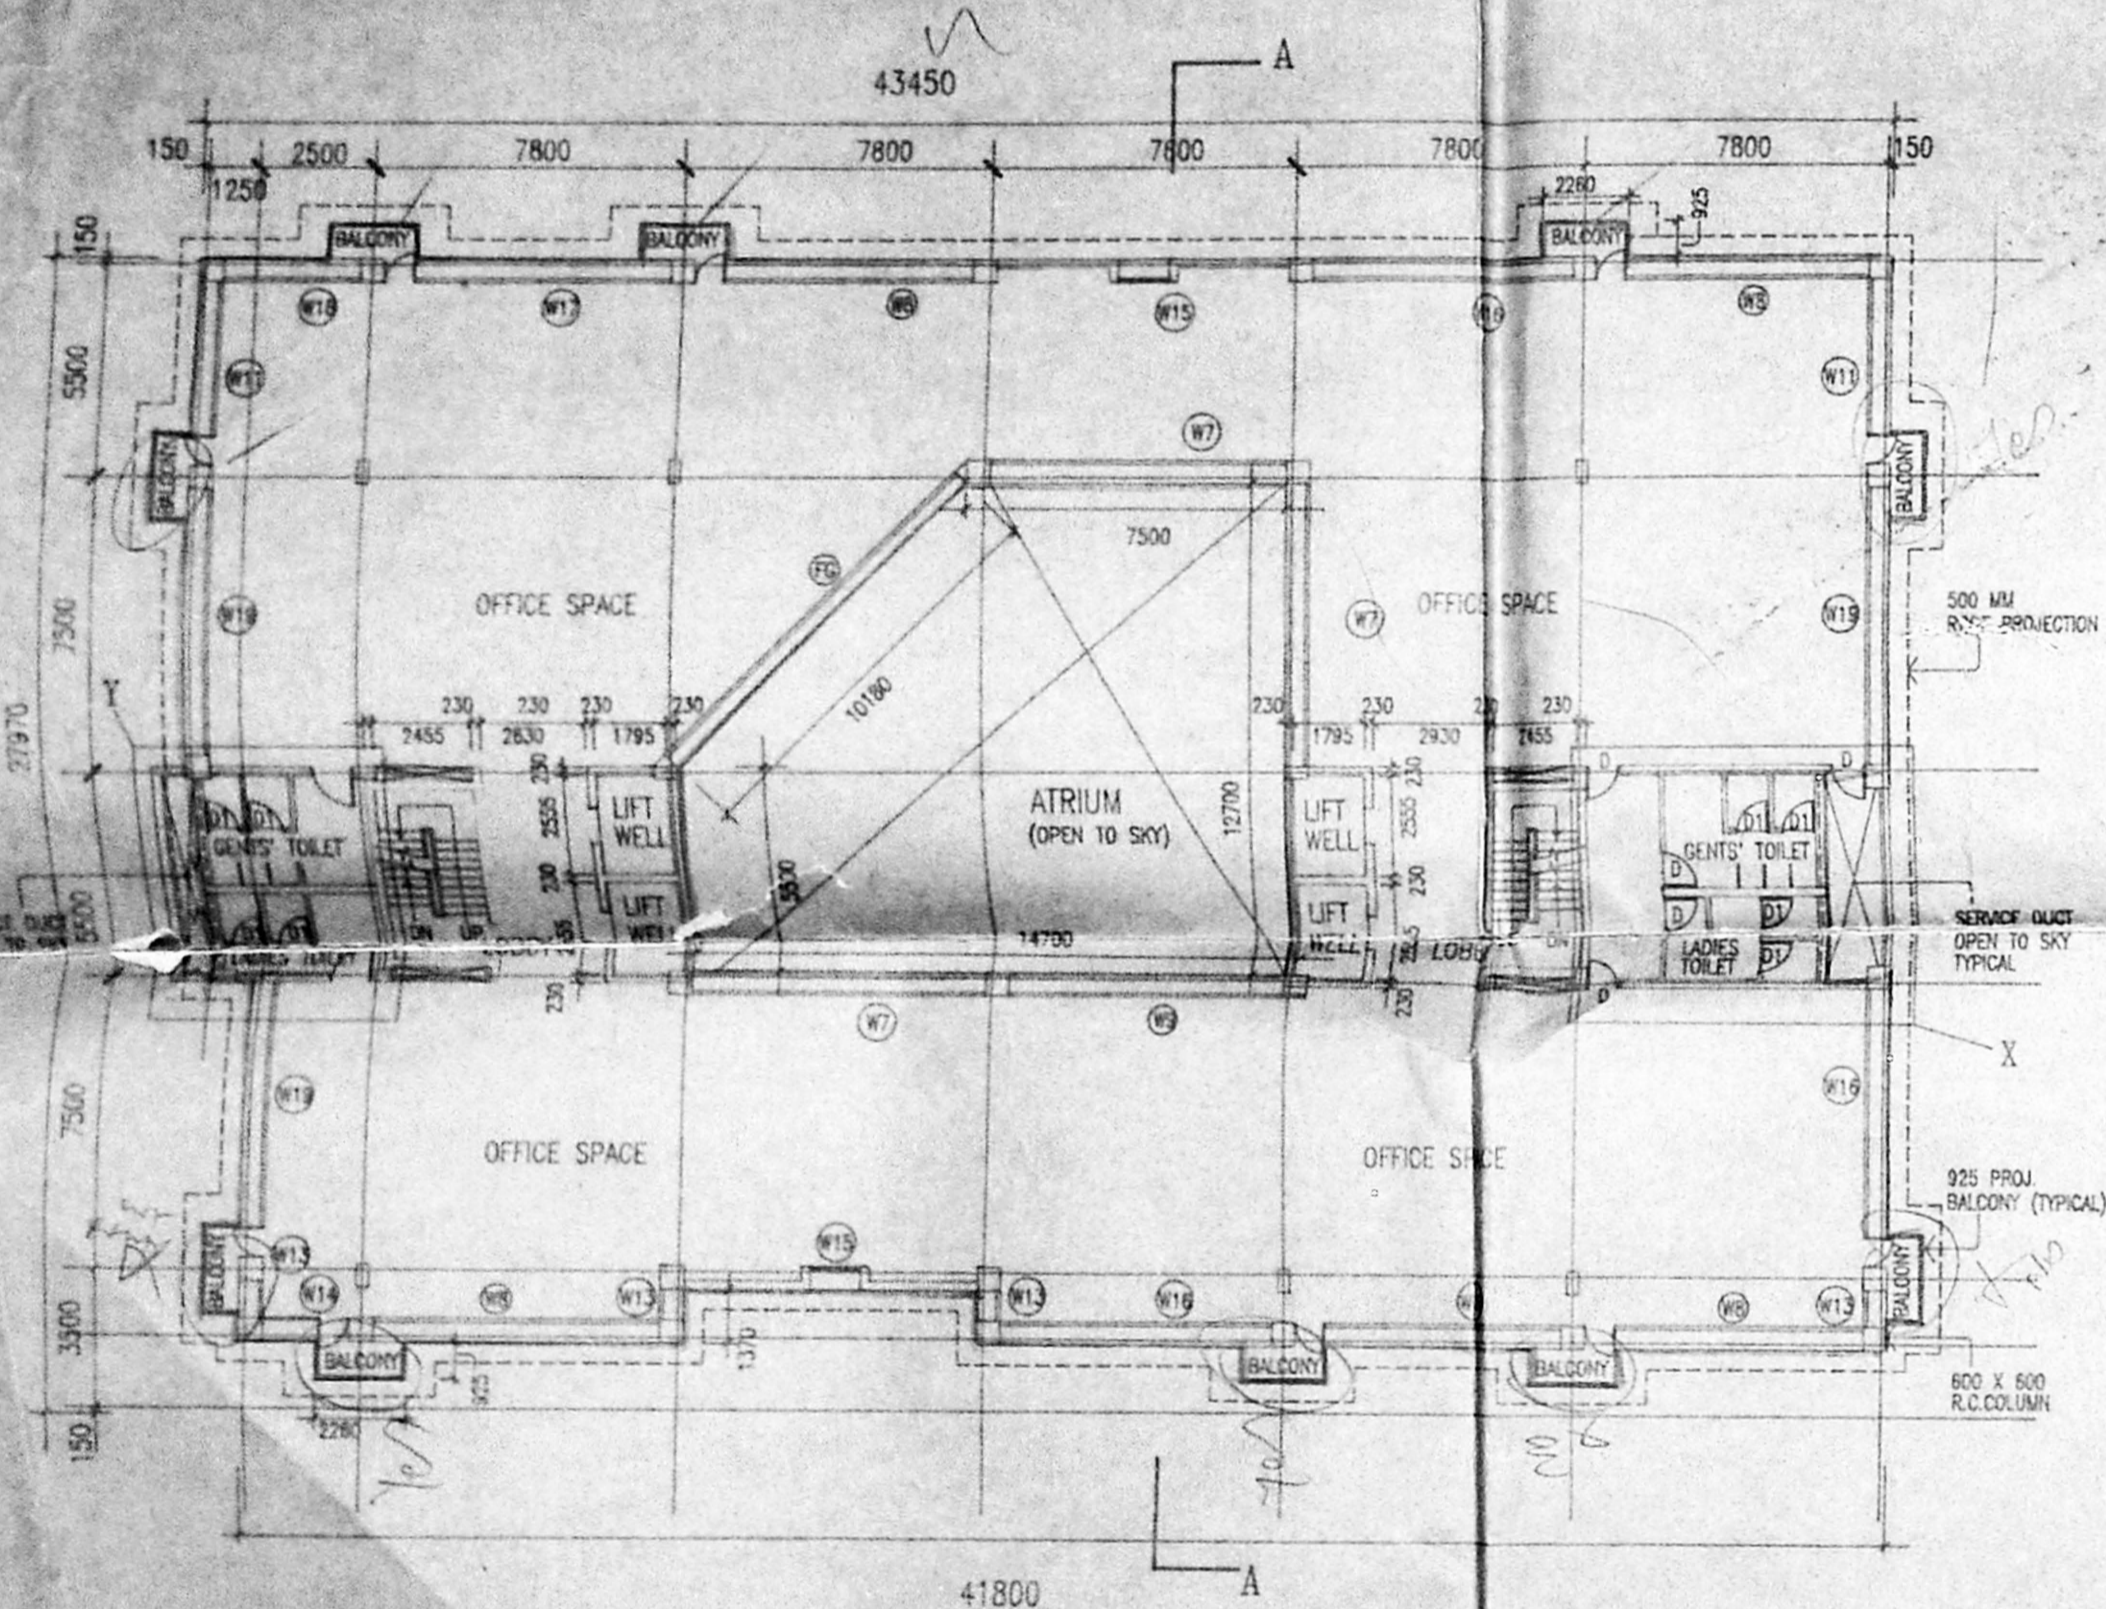
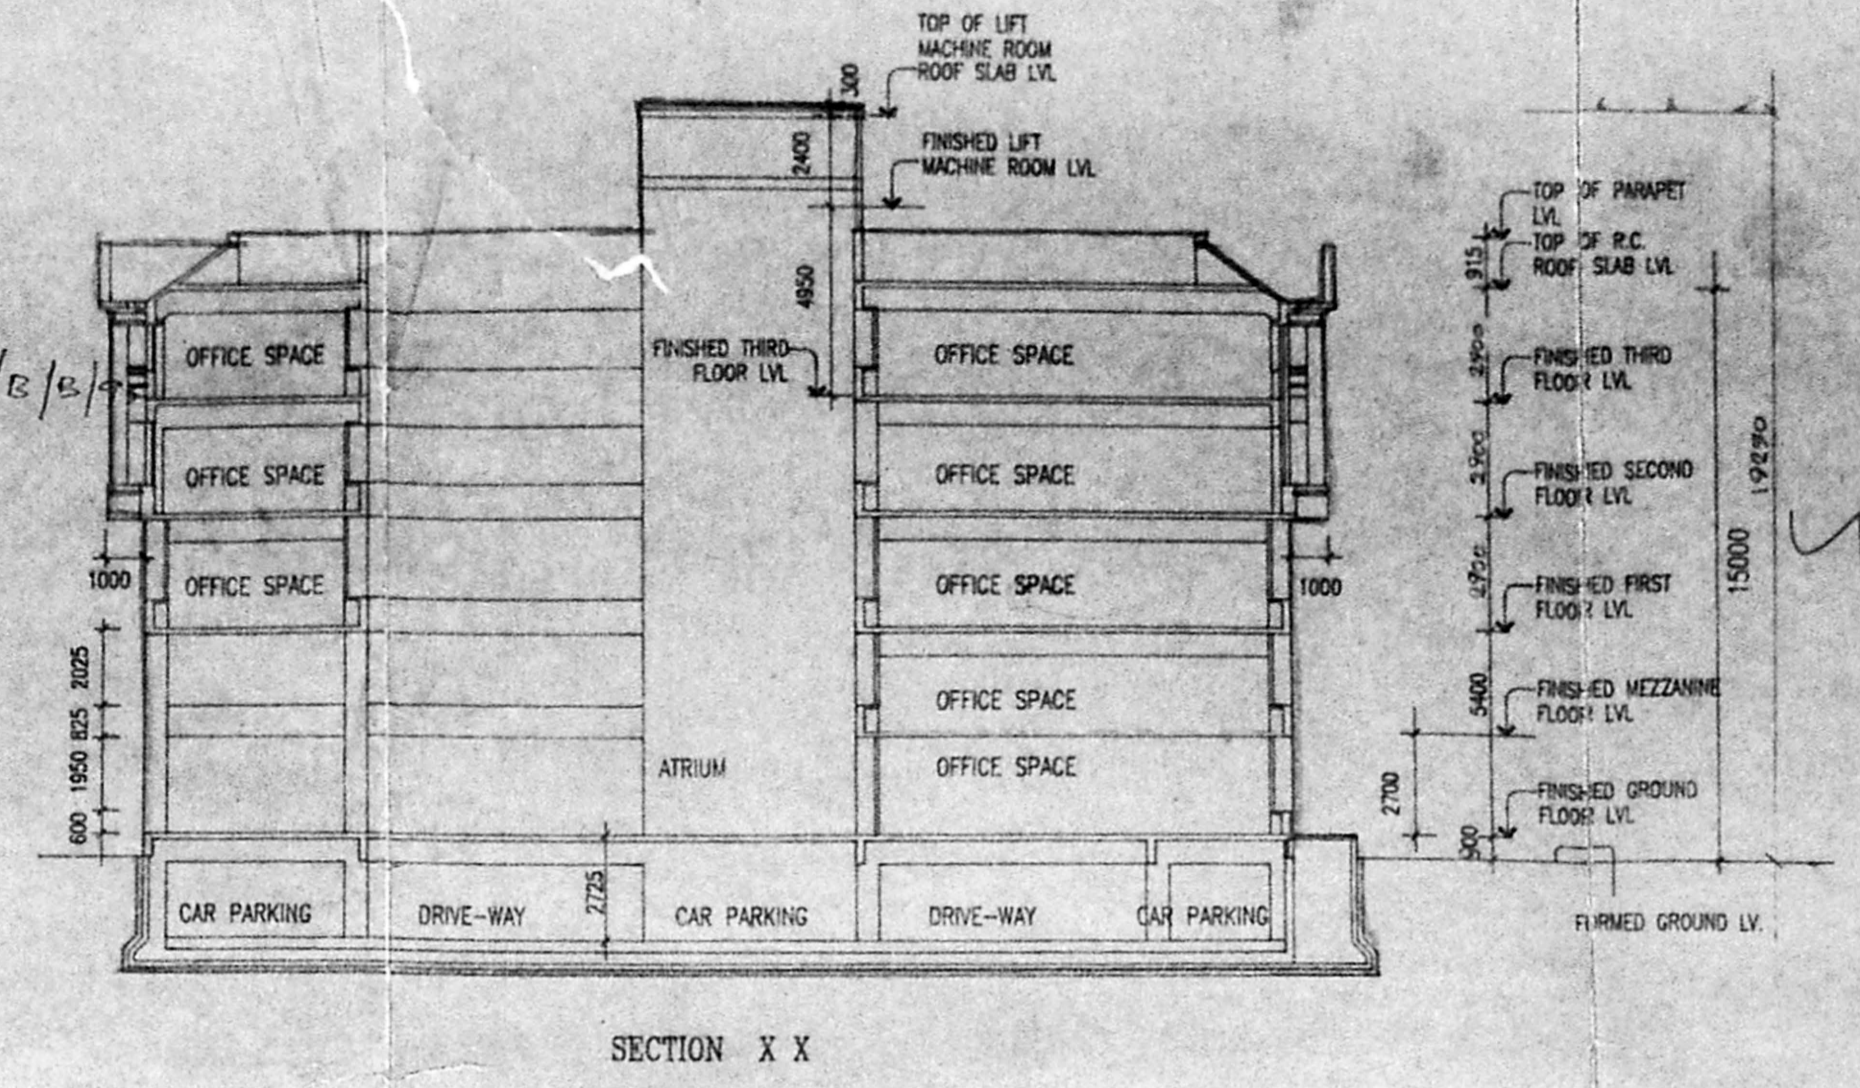


SCHEDULE OF OPENINGS: FOR DOORS, WINDOWS & VENTILATORS

TYPE	WIDTH	HEIGHT	DESCRIPTION
W	7050	1950	WOODS ALUM GLAZED WINDOW
W1	7200	1950	SAME AS - W1
W2	3800	1950	SAME AS - W1
W3	4750	1950	SAME AS - W1
W4	7050	1950	SAME AS - W1
W5	2750	1950	SAME AS - W1
W6	2150	1950	SAME AS - W1
W7	7200	1200	SAME AS - W1
W8	7050	1200	SAME AS - W1
W9	7200	1200	SAME AS - W1
W10	4750	1200	SAME AS - W1
W11	4750	1200	SAME AS - W1
W12	7050	1200	SAME AS - W1
W13	2750	1200	SAME AS - W1
W14	2150	1200	SAME AS - W1
W15	1270	1200	SAME AS - W1
W16	7050	1200	SAME AS - W1 WITH DOOR
W17	7200	1200	SAME AS - W1 WITH DOOR
W18	3800	1200	SAME AS - W1 WITH DOOR
W19	7050	1200	SAME AS - W1 WITH DOOR
MD	7500	1950	WOODS ALUM DOOR
D	1000	2150	T.W. PANELLED DOOR
DI	850	2150	T.W. PANELLED DOOR
FG	10180	1950	SAME AS W

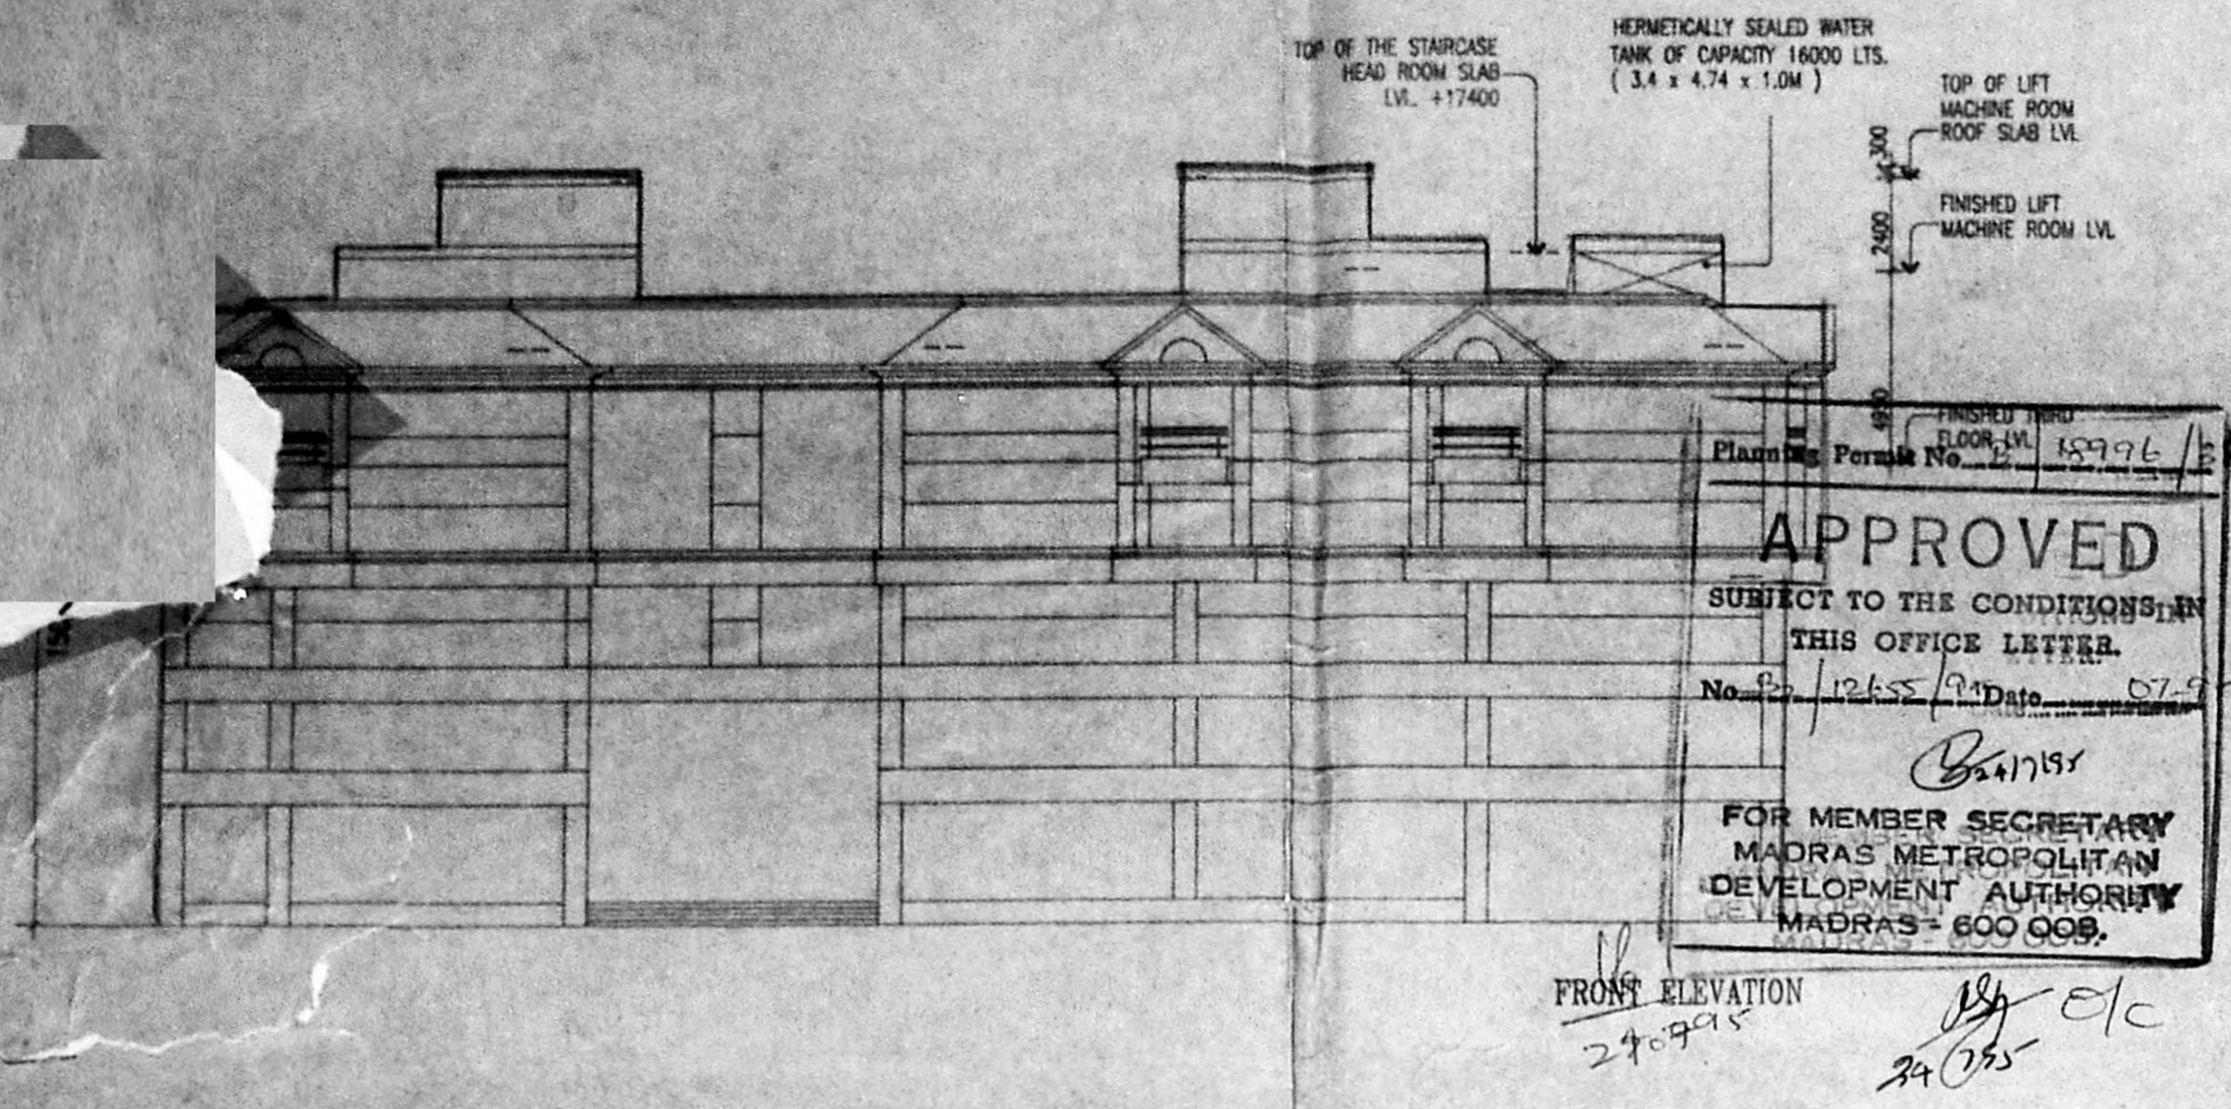

OWNERS' SIGNATURE

PROPOSED CONSTRUCTION OF COMMERCIAL BUILDING
 AT T.S.NO.5, BLOCK NO. 7, ADYAR VILLAGE
 MOUNT ROAD, GUNDI, MADRAS.

Architect: REGA SUDHAKAR
 COUNCIL OF ARCHITECTURE

DRAWN: TJP
 CHECKED: SJC
 JOB NO: 3236
 DRG. NO: 02