
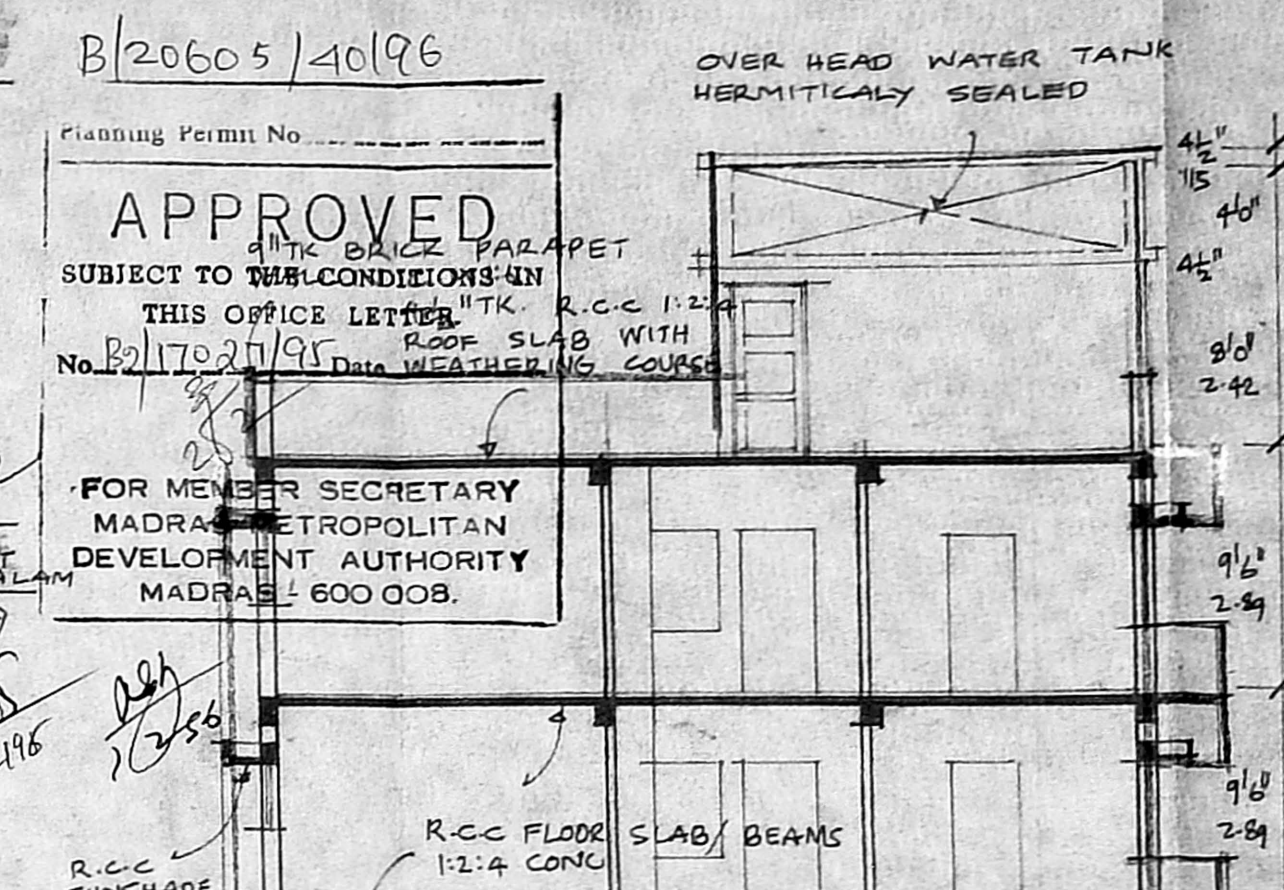


JOINERIES

D1	DOOR	3'0" x 7'0"	1.00 x 2.14
D2	DOOR	3'0" x 7'0"	0.90 x 2.14
D3	DOOR	2'6" x 7'0"	0.75 x 2.14
W1	WINDOW	4'0" x 4'0"	1.22 x 1.22
W2	WINDOW	4'0" x 4'0"	1.22 x 1.22
W3	WINDOW	3'0" x 4'0"	0.90 x 1.22
W4	WINDOW	2'0" x 4'0"	0.60 x 1.22
W5	VENTILATOR	5'0" x 4'0"	1.52 x 1.22
KW1	KITCHEN WINDOW	3'0" x 3'0"	0.90 x 0.90
KW2	KITCHEN WINDOW	3'0" x 3'0"	0.90 x 0.90
V	VENTILATOR	2'6" x 2'6"	0.75 x 0.75
D/O	FLOOR OPENING	2'6" x 4'0"	0.75 x 1.14




3rd Revised Plan
D. S. S. S. S.

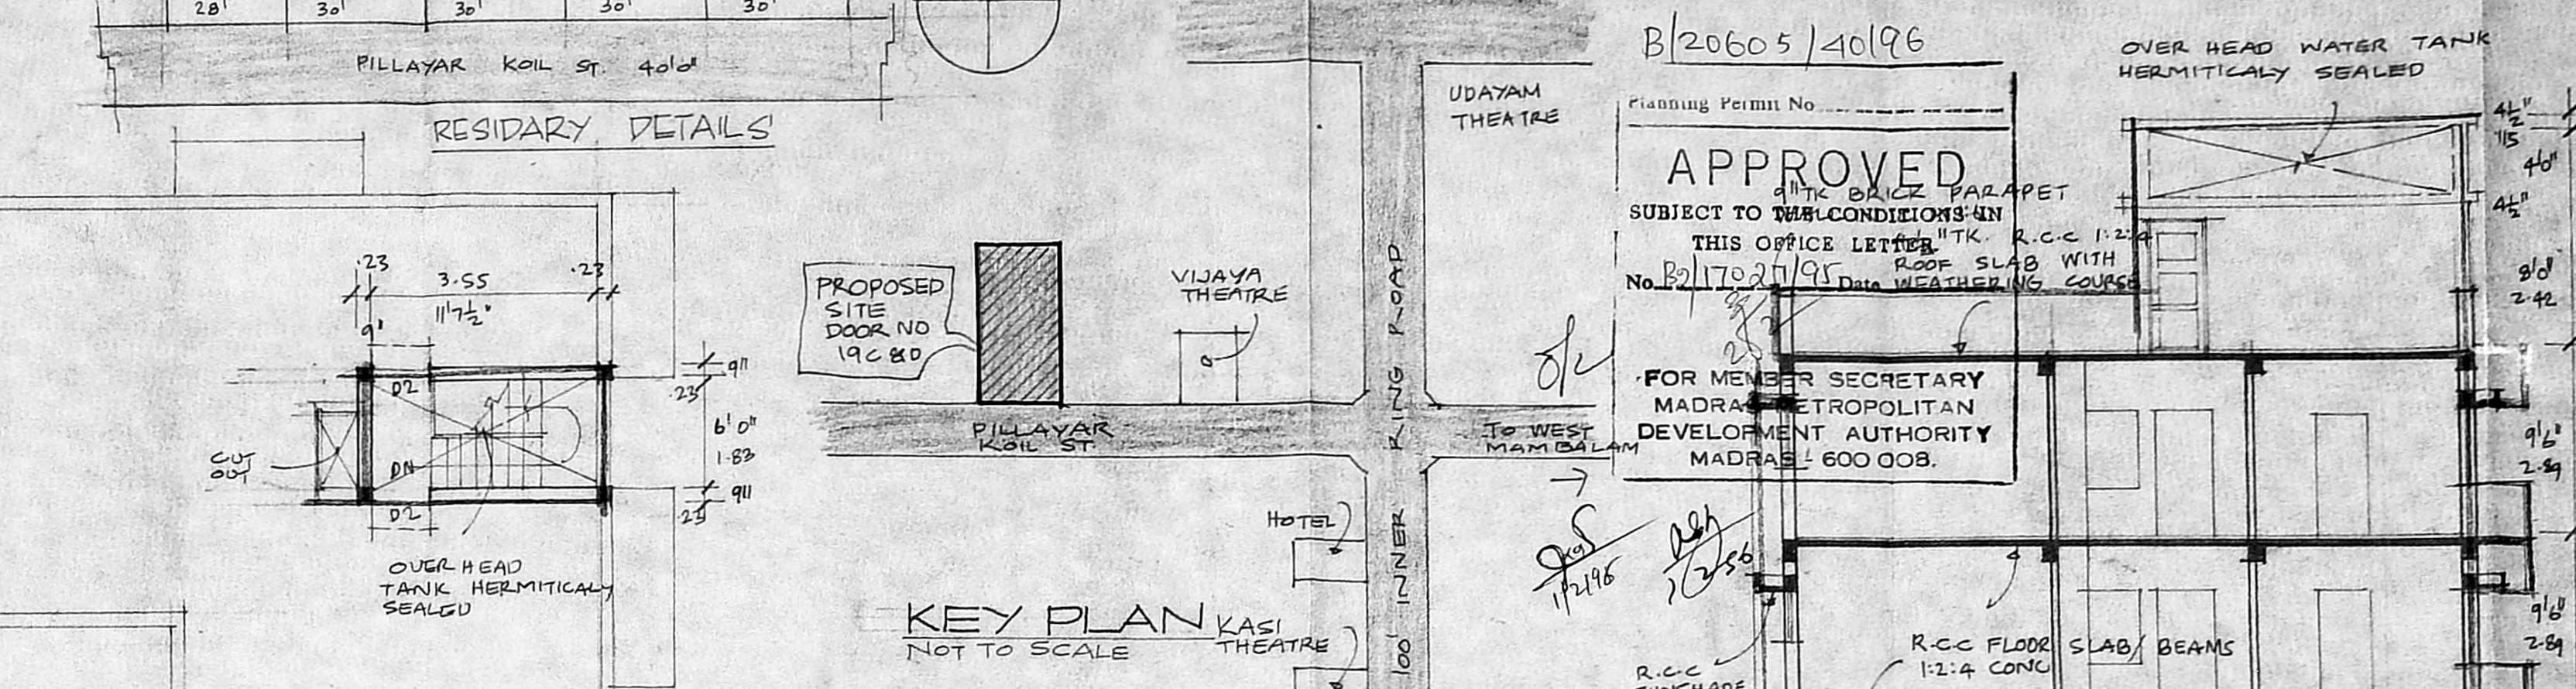

AREA STATEMENT
(C.No. B/17030/95)

TOTAL PLOT AREA	716.54 M ²	7710.00 SFT
PRO. AREA	334.95 M ²	3604.12 SFT
PRO. AREA	363.23 M ²	3908.45 SFT
PRO. AREA	118.36 M ²	1277.43 SFT
TOTAL	1001.41 M ²	11421.02 SFT

PLOT COVERAGE: 44.75% D.P.
F.S.I.: 1.48

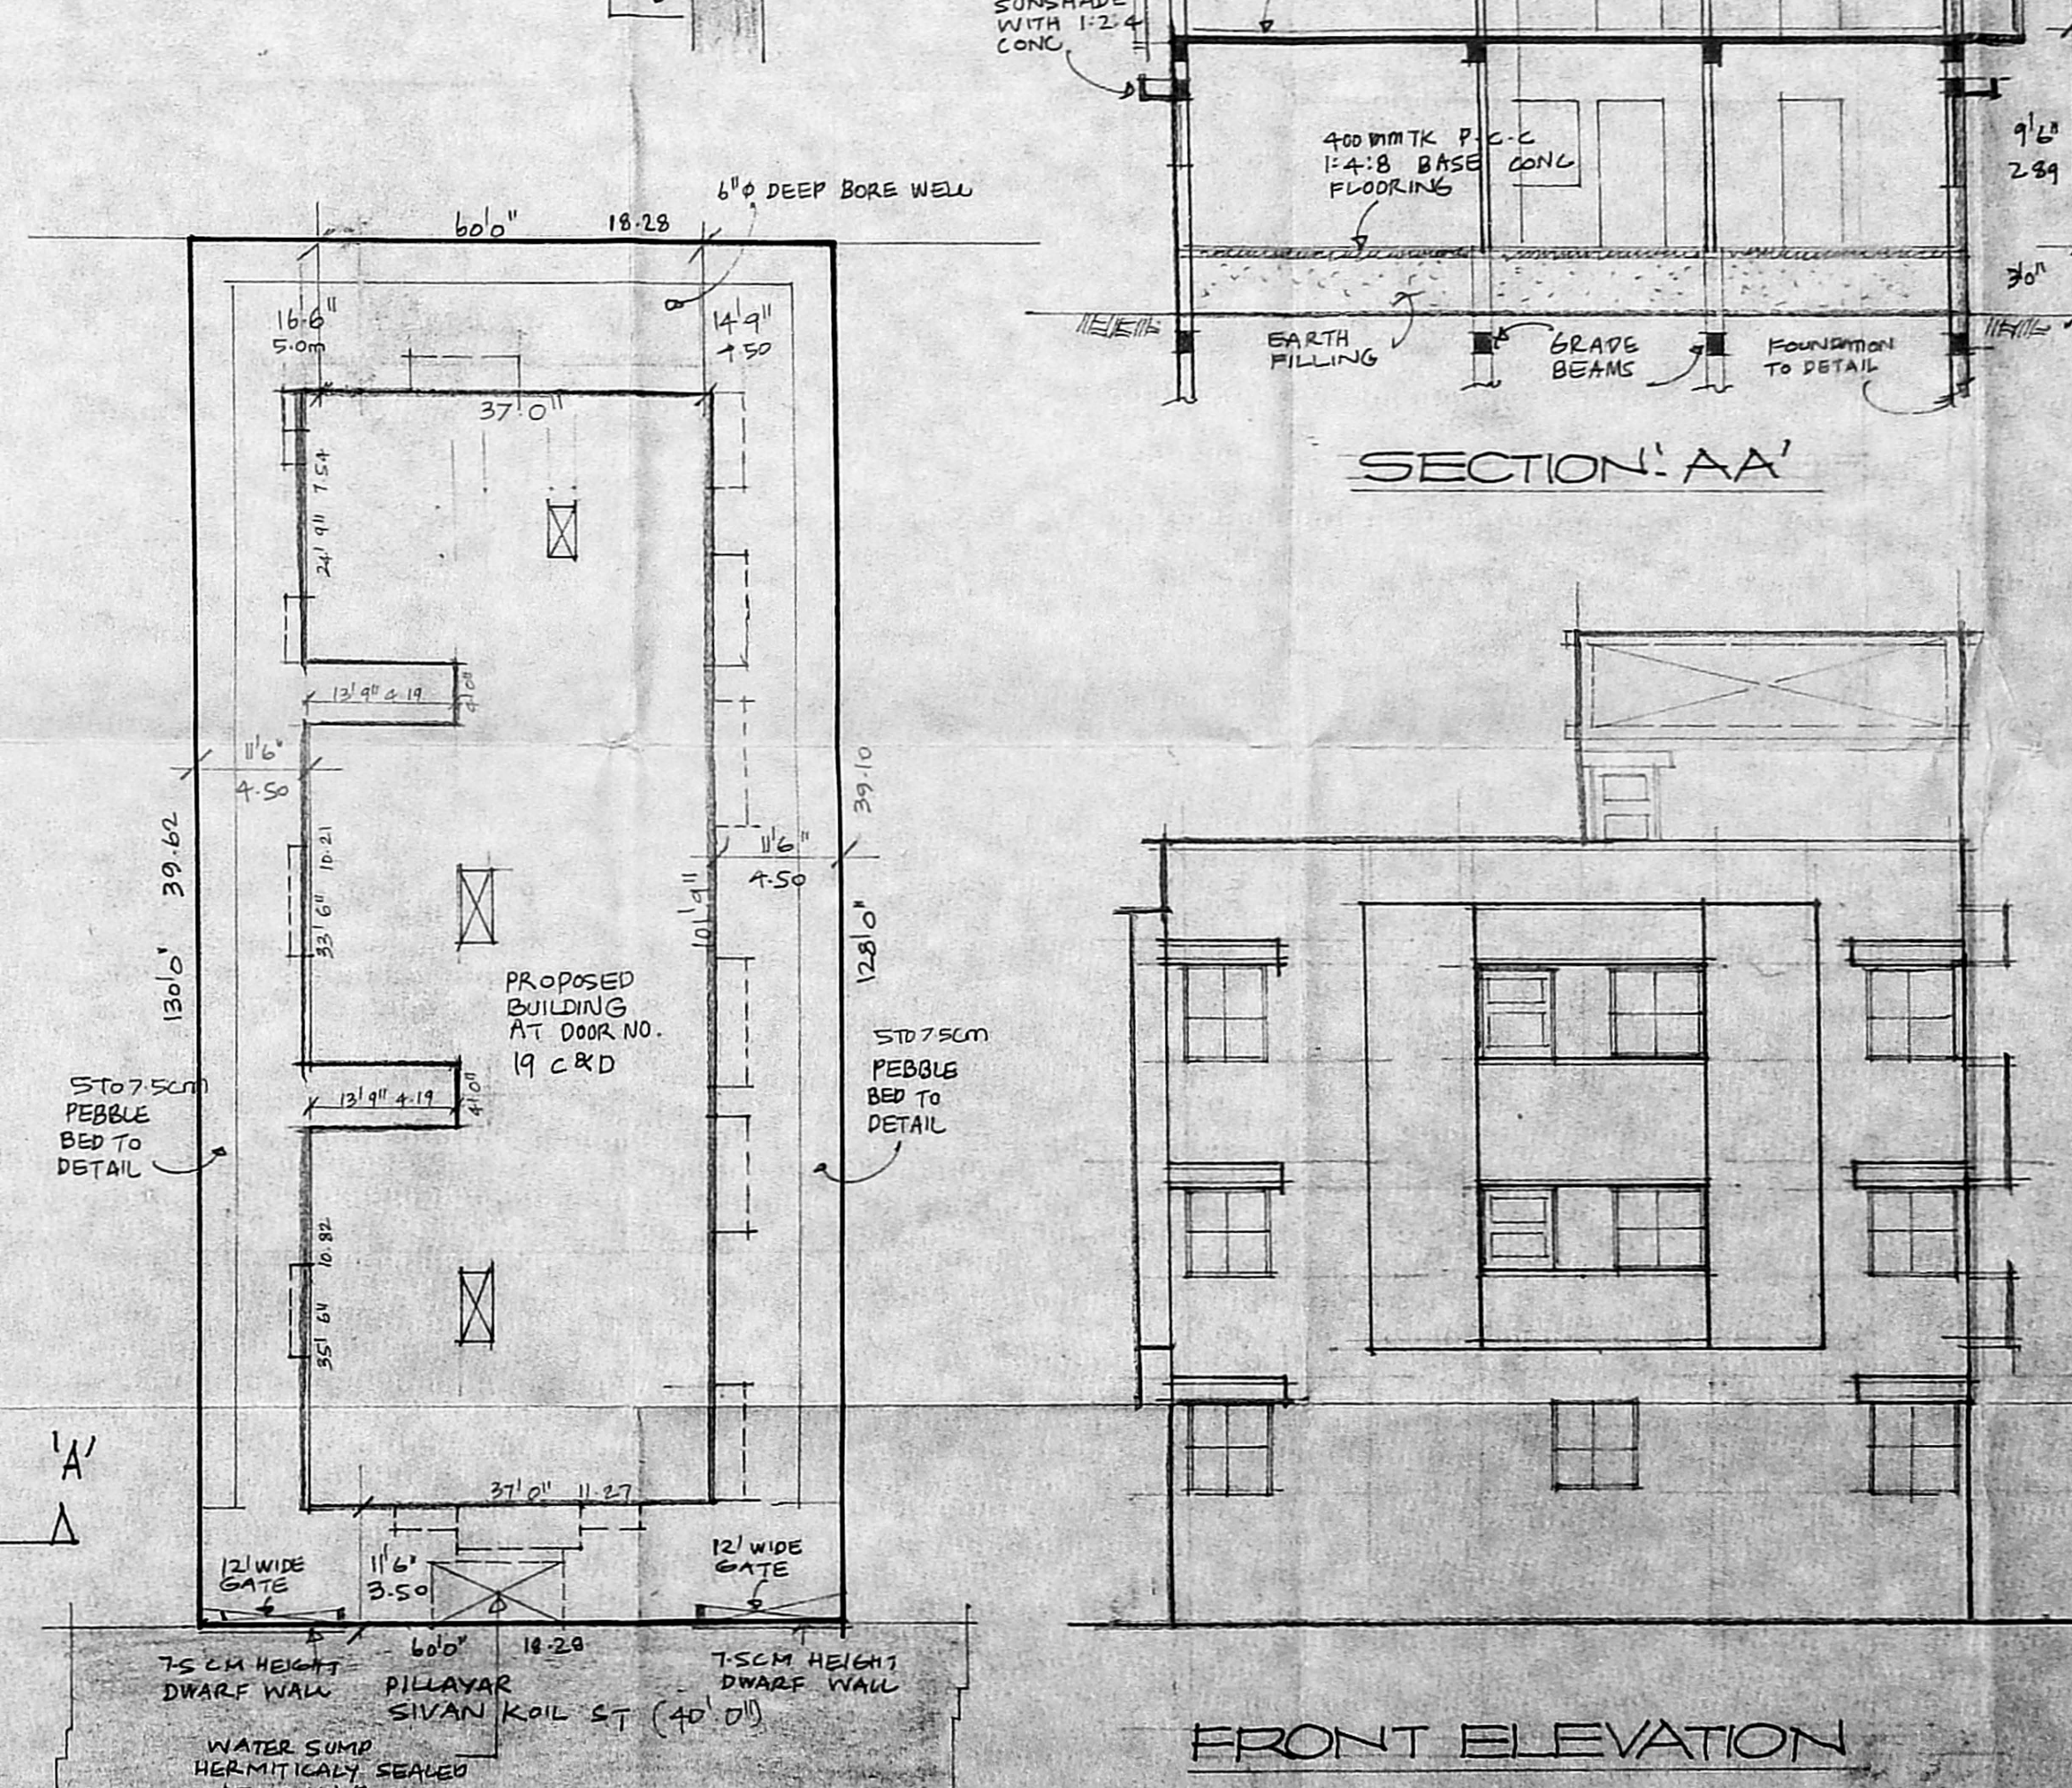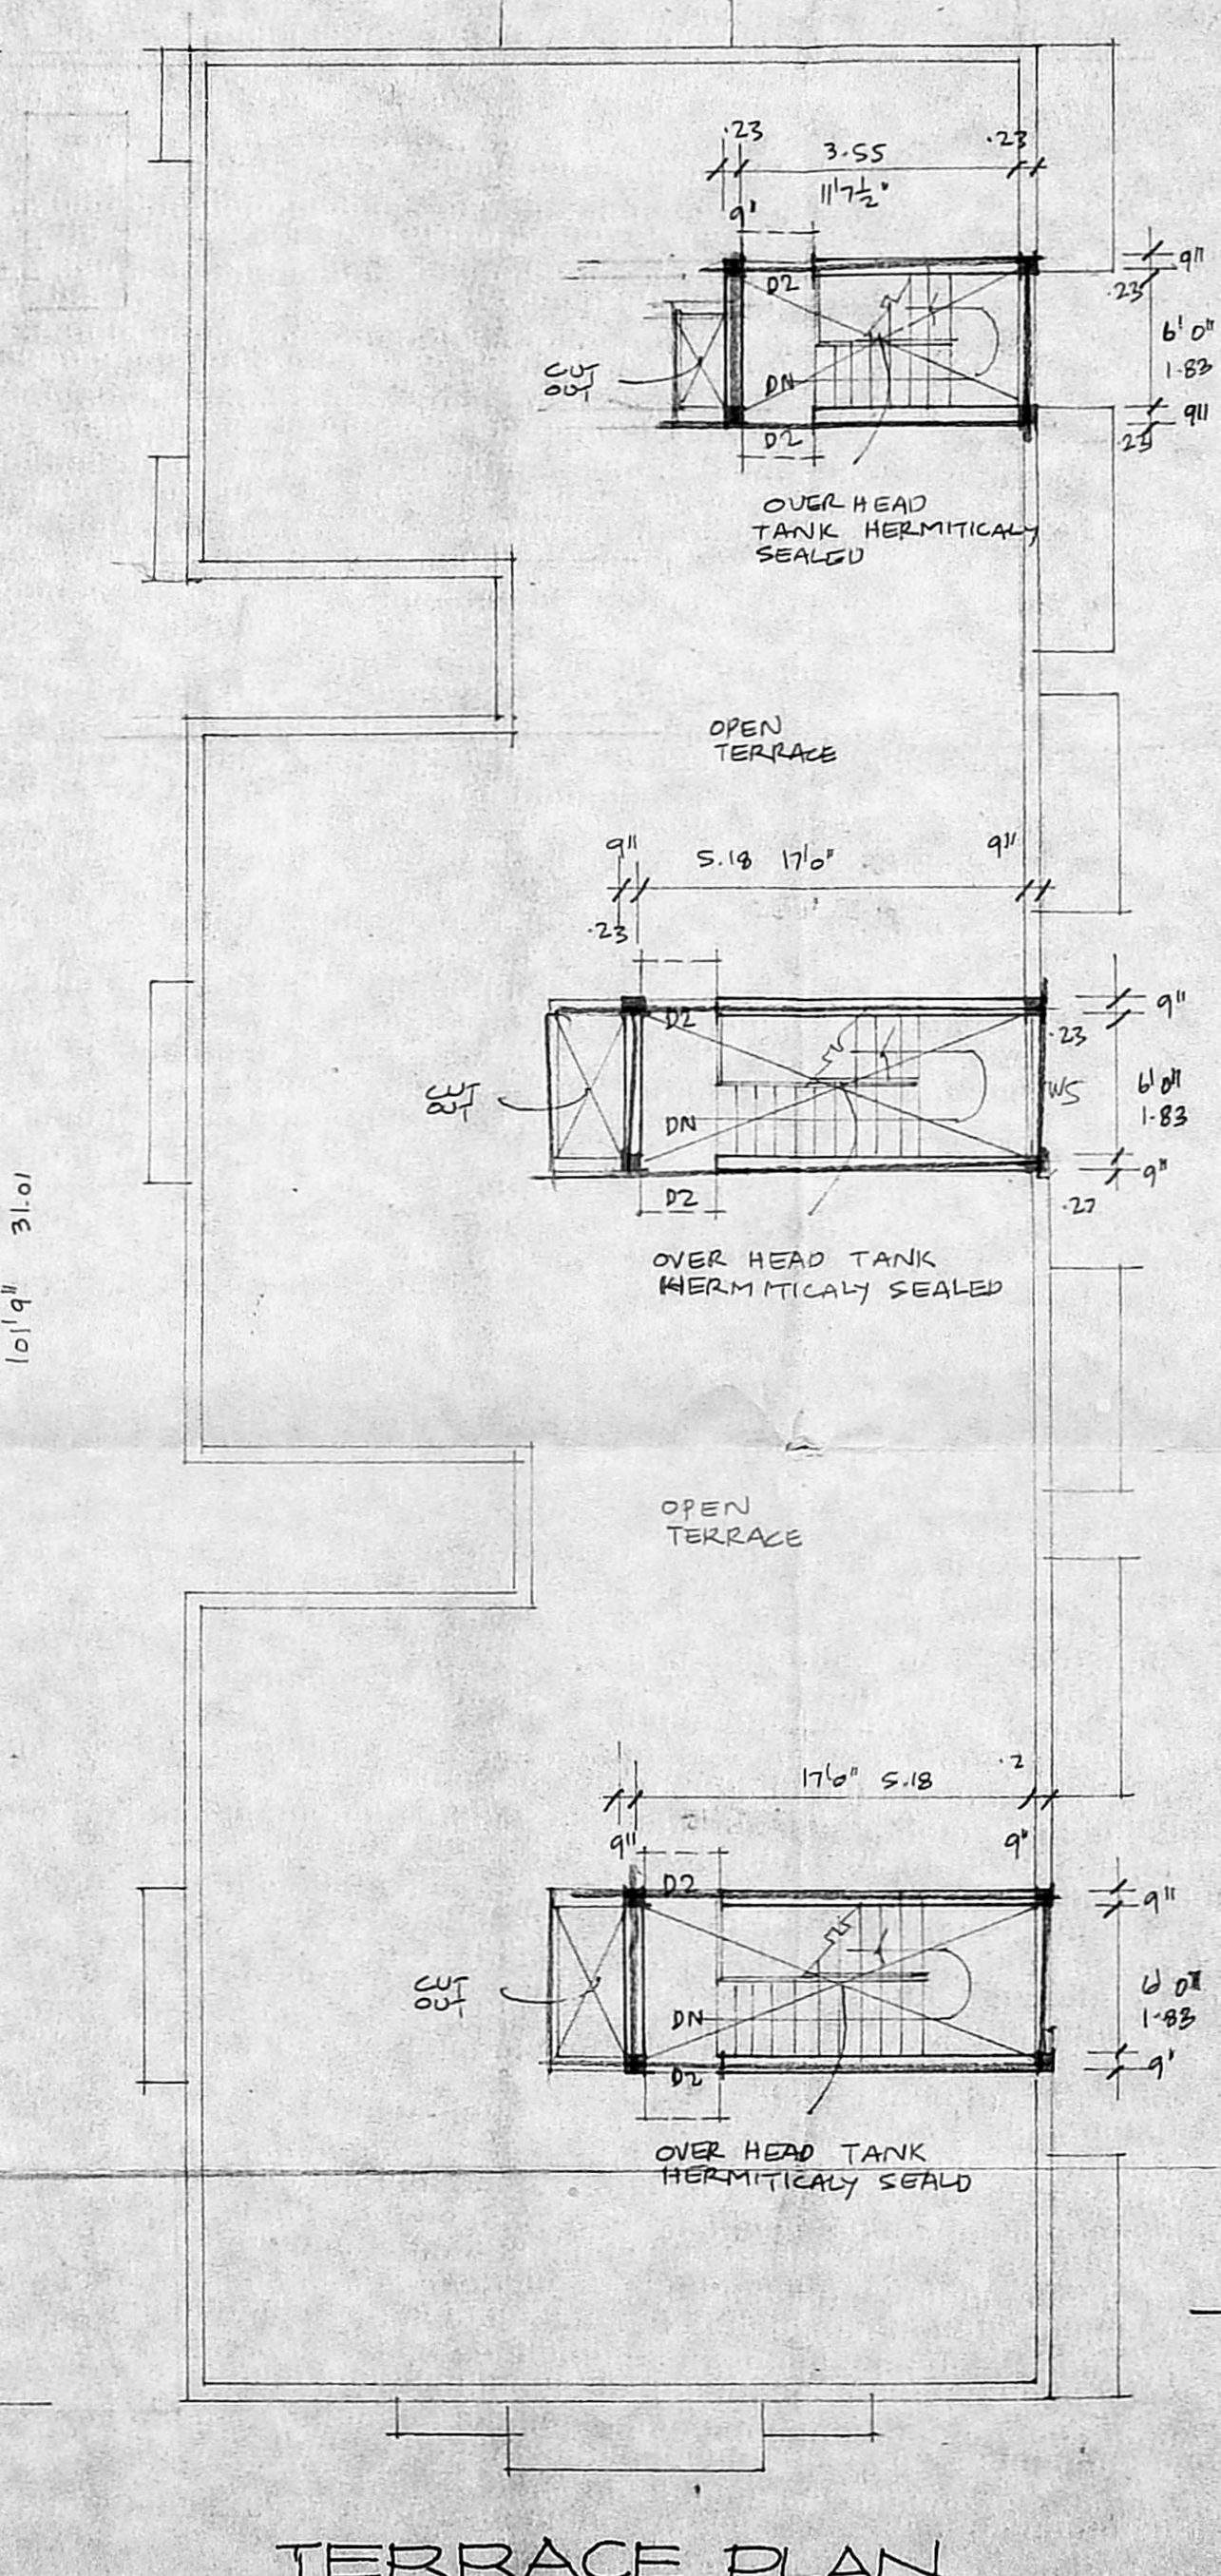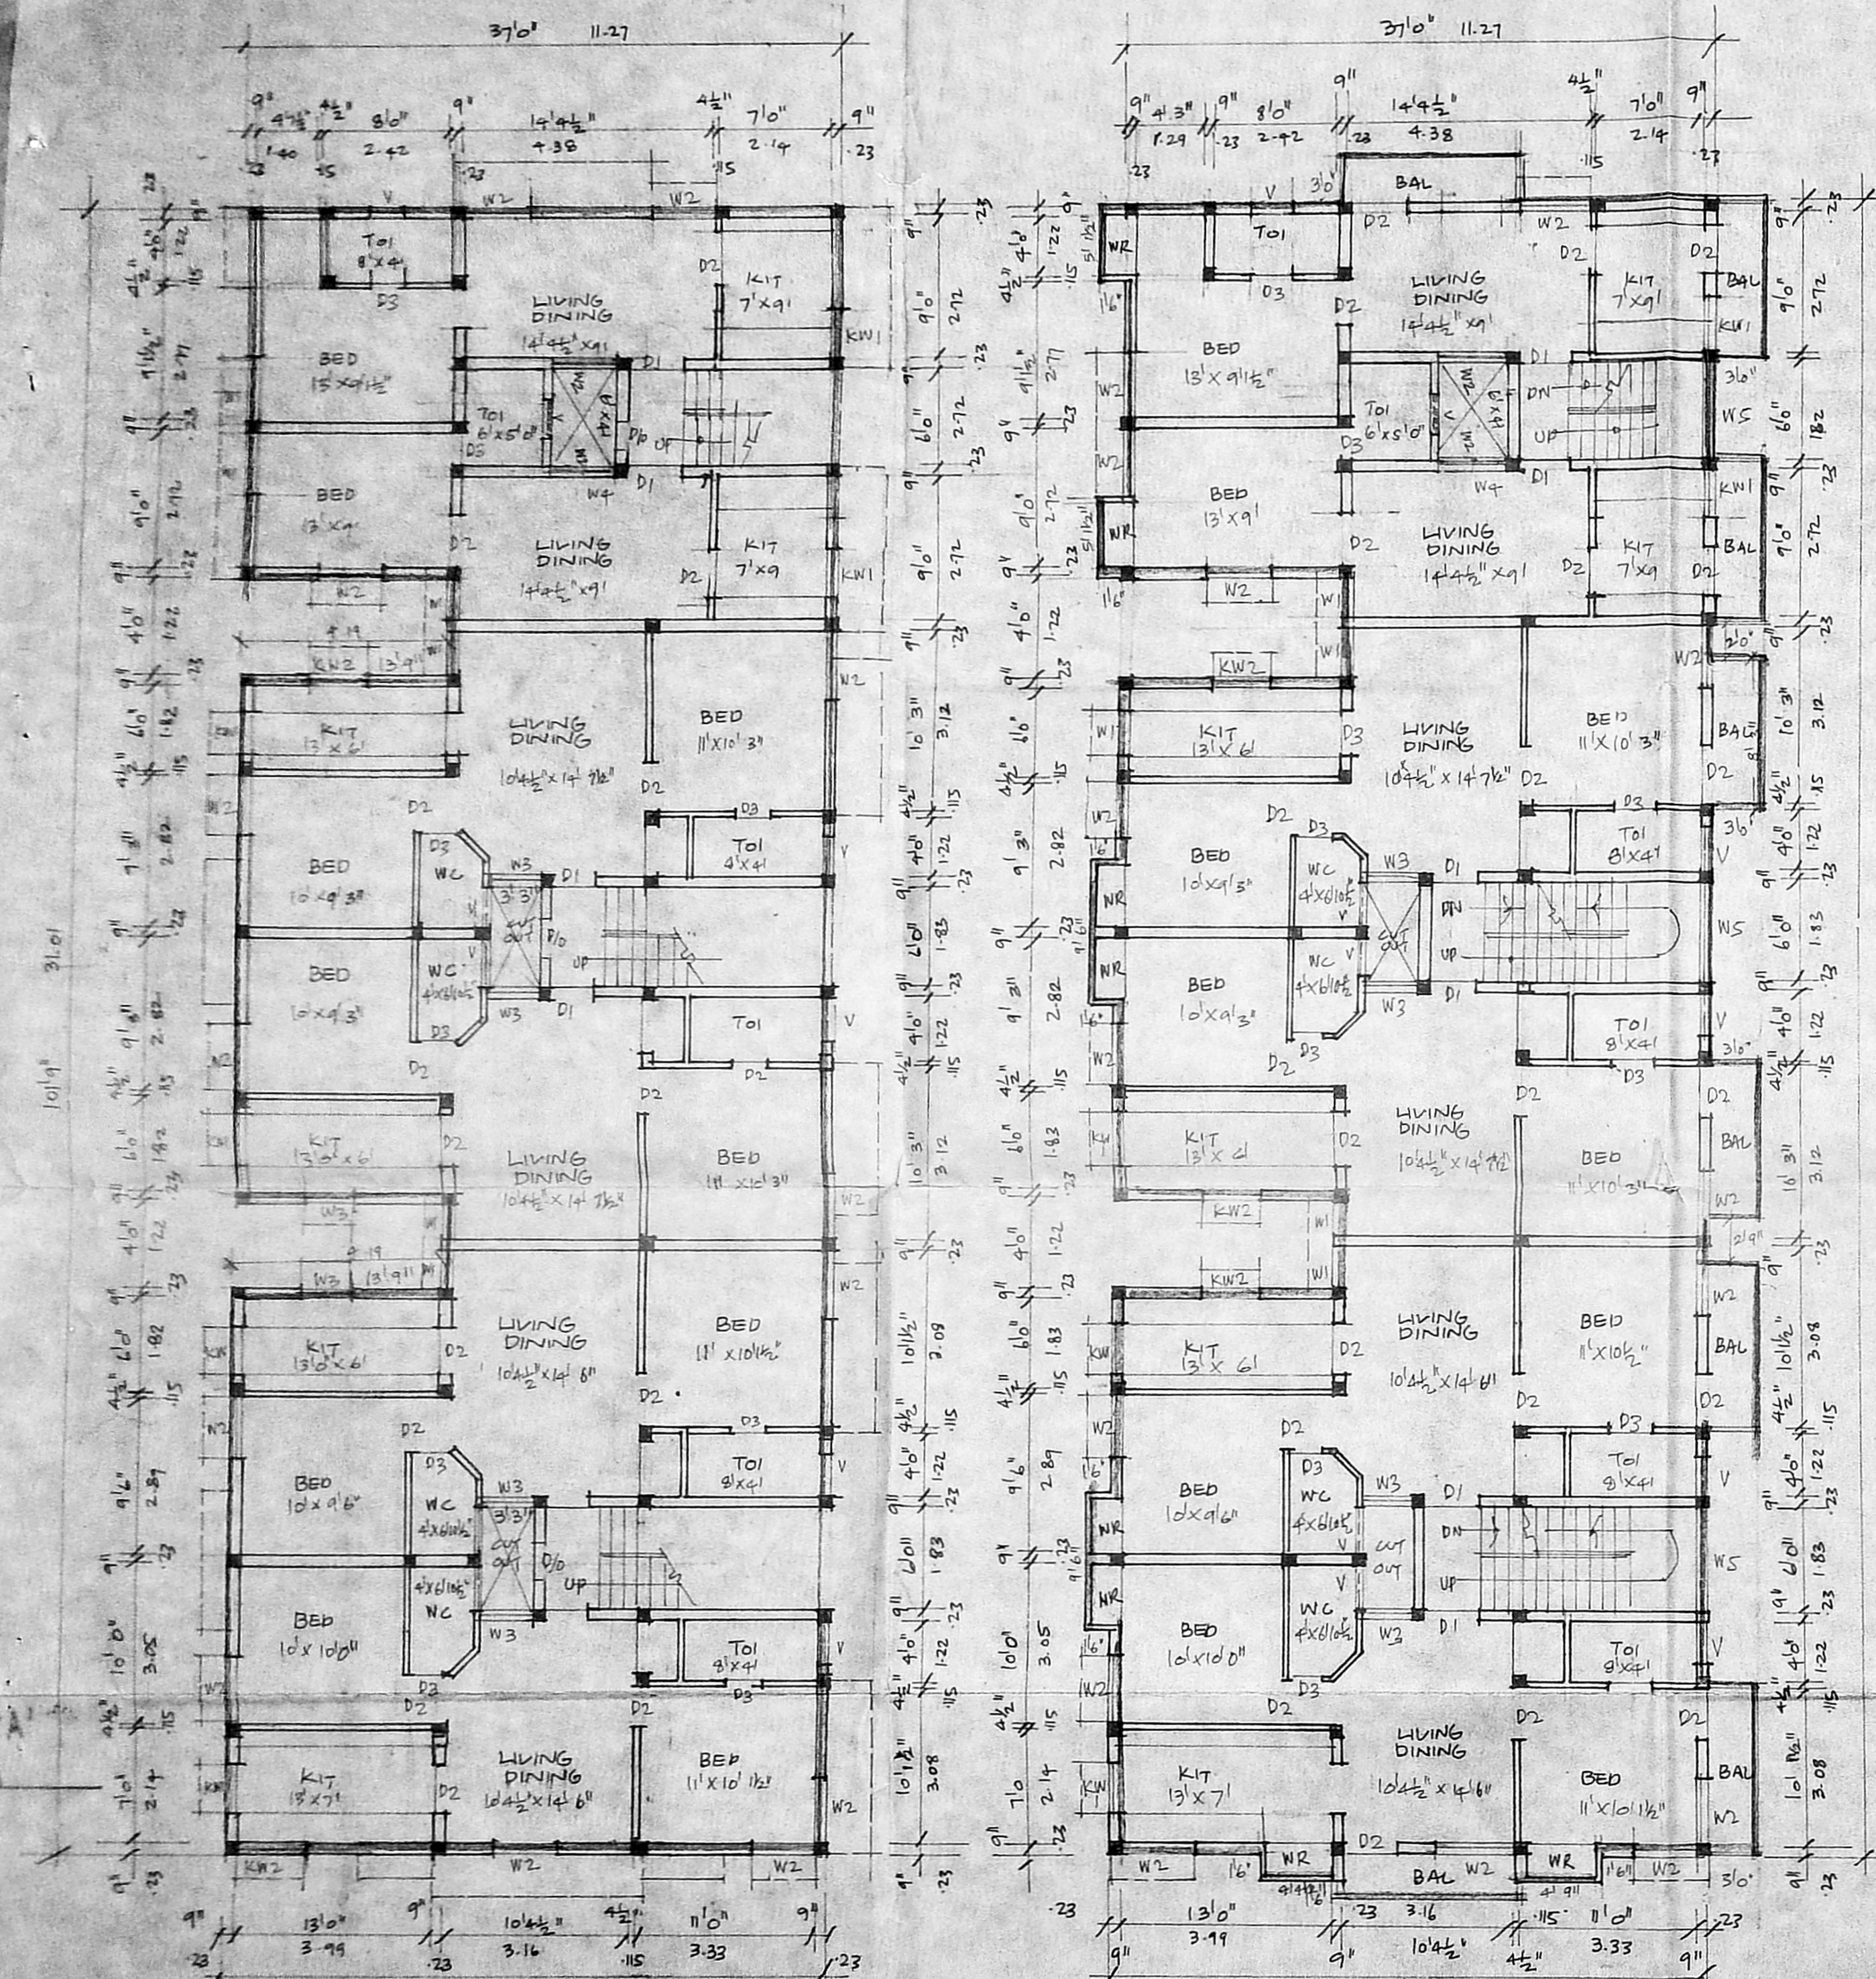

COLOUR INDEX:

PROPOSED: [Color swatch]
ROAD: [Color swatch]
BOUNDARIES: [Color swatch]

PROPOSED FLATS AT DOOR NO 19C & 19D PILLAYAR KOIL ST BLOCK No. 128 KODAMBAKKAM VILLAGE JAFFER-KHANPET MADRAS S.NO. 344/1A/1 P.T.

SCALE: 1:100

OWNERS: N. Govindaraj

S. Duraisamy
S. DURAI PANDIAN
S.R. AM.E.E. (P.V.) P.L. INDIA
Chartered Engineer, Survey, Industrial Commission
Licensed Architect, Town & Country Planning
Licence: Survey, Government of Madras
1, Sri Vasava Kilpank Garden Colony, 2nd St.,
Madras-600 001. P. No. 61223. OFF. REG. NO. 1007198

LICENSED SURVEYOR