


Revised Plan
D.M.L.


MMDA BLPP NO. 1
CNO 22/10/2014
PART I
PART II
D.P.

3/20884/19/1/10/96
1083


Planning Permit No. 1083
APPROVED
SUBJECT TO THE CONDITIONS IN THIS OFFICE LETTER.
No. 2084/19 Date 3/7/96
FOR MEMBER SECRETARY
MADRAS METROPOLITAN
DEVELOPMENT AUTHORITY
MADRAS - 600 008.

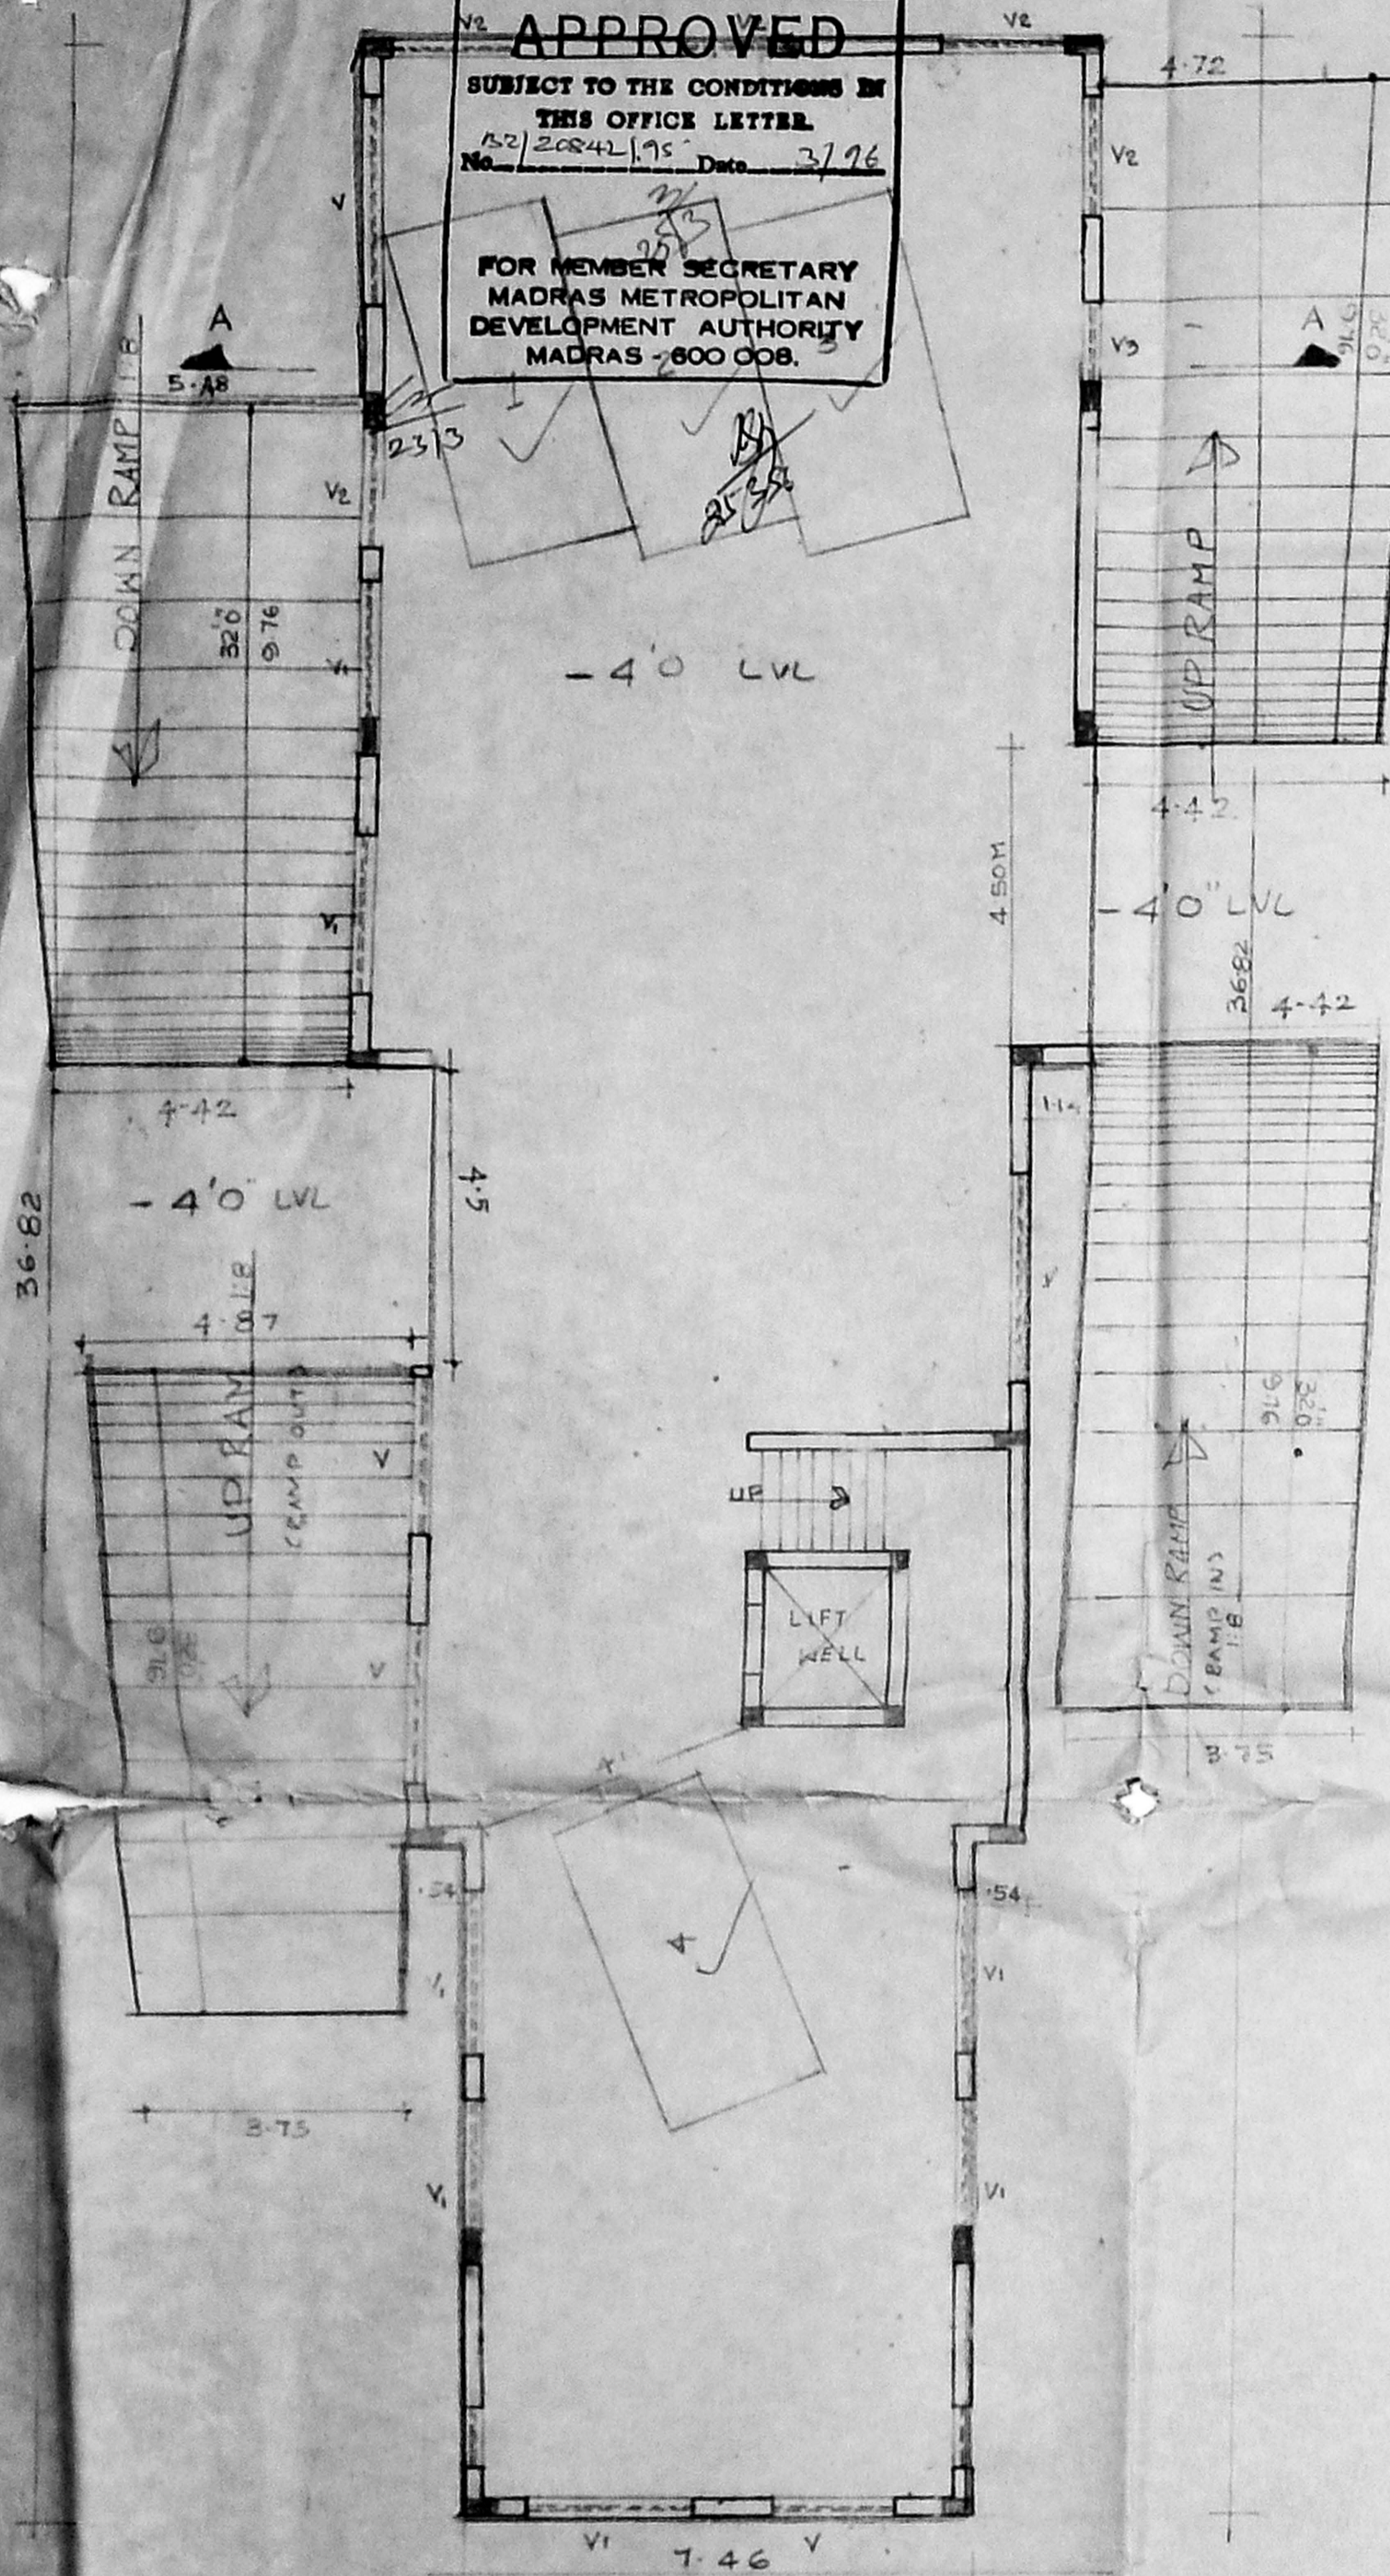


BASEMENT FLOOR PLAN

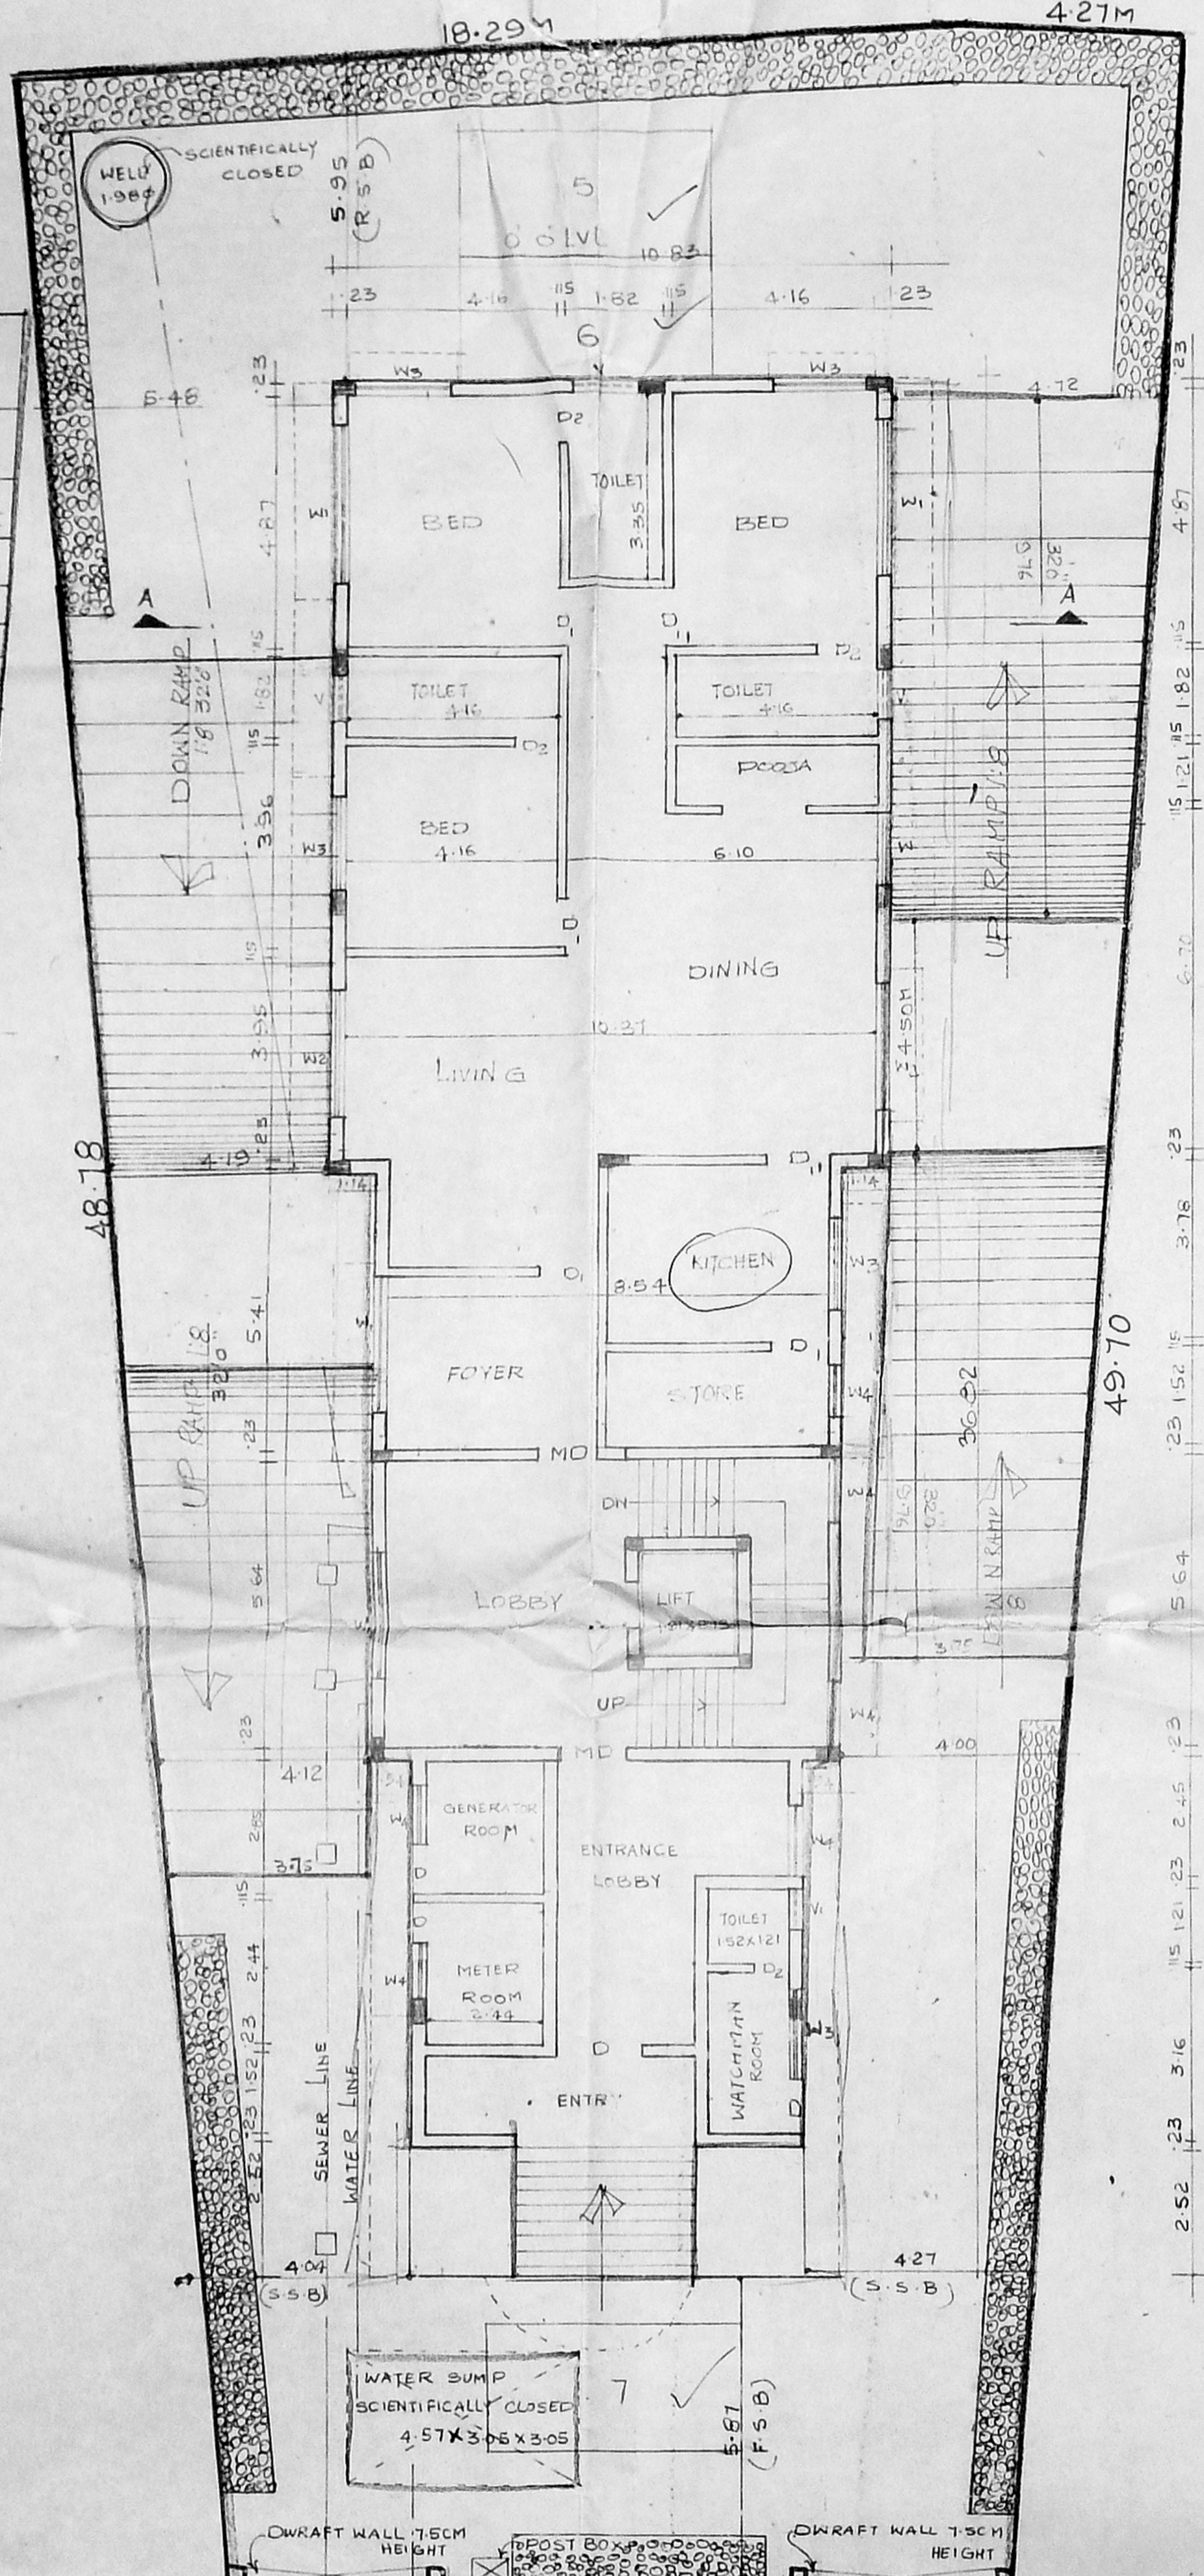


SITE CUM GROUND FLOOR PLAN

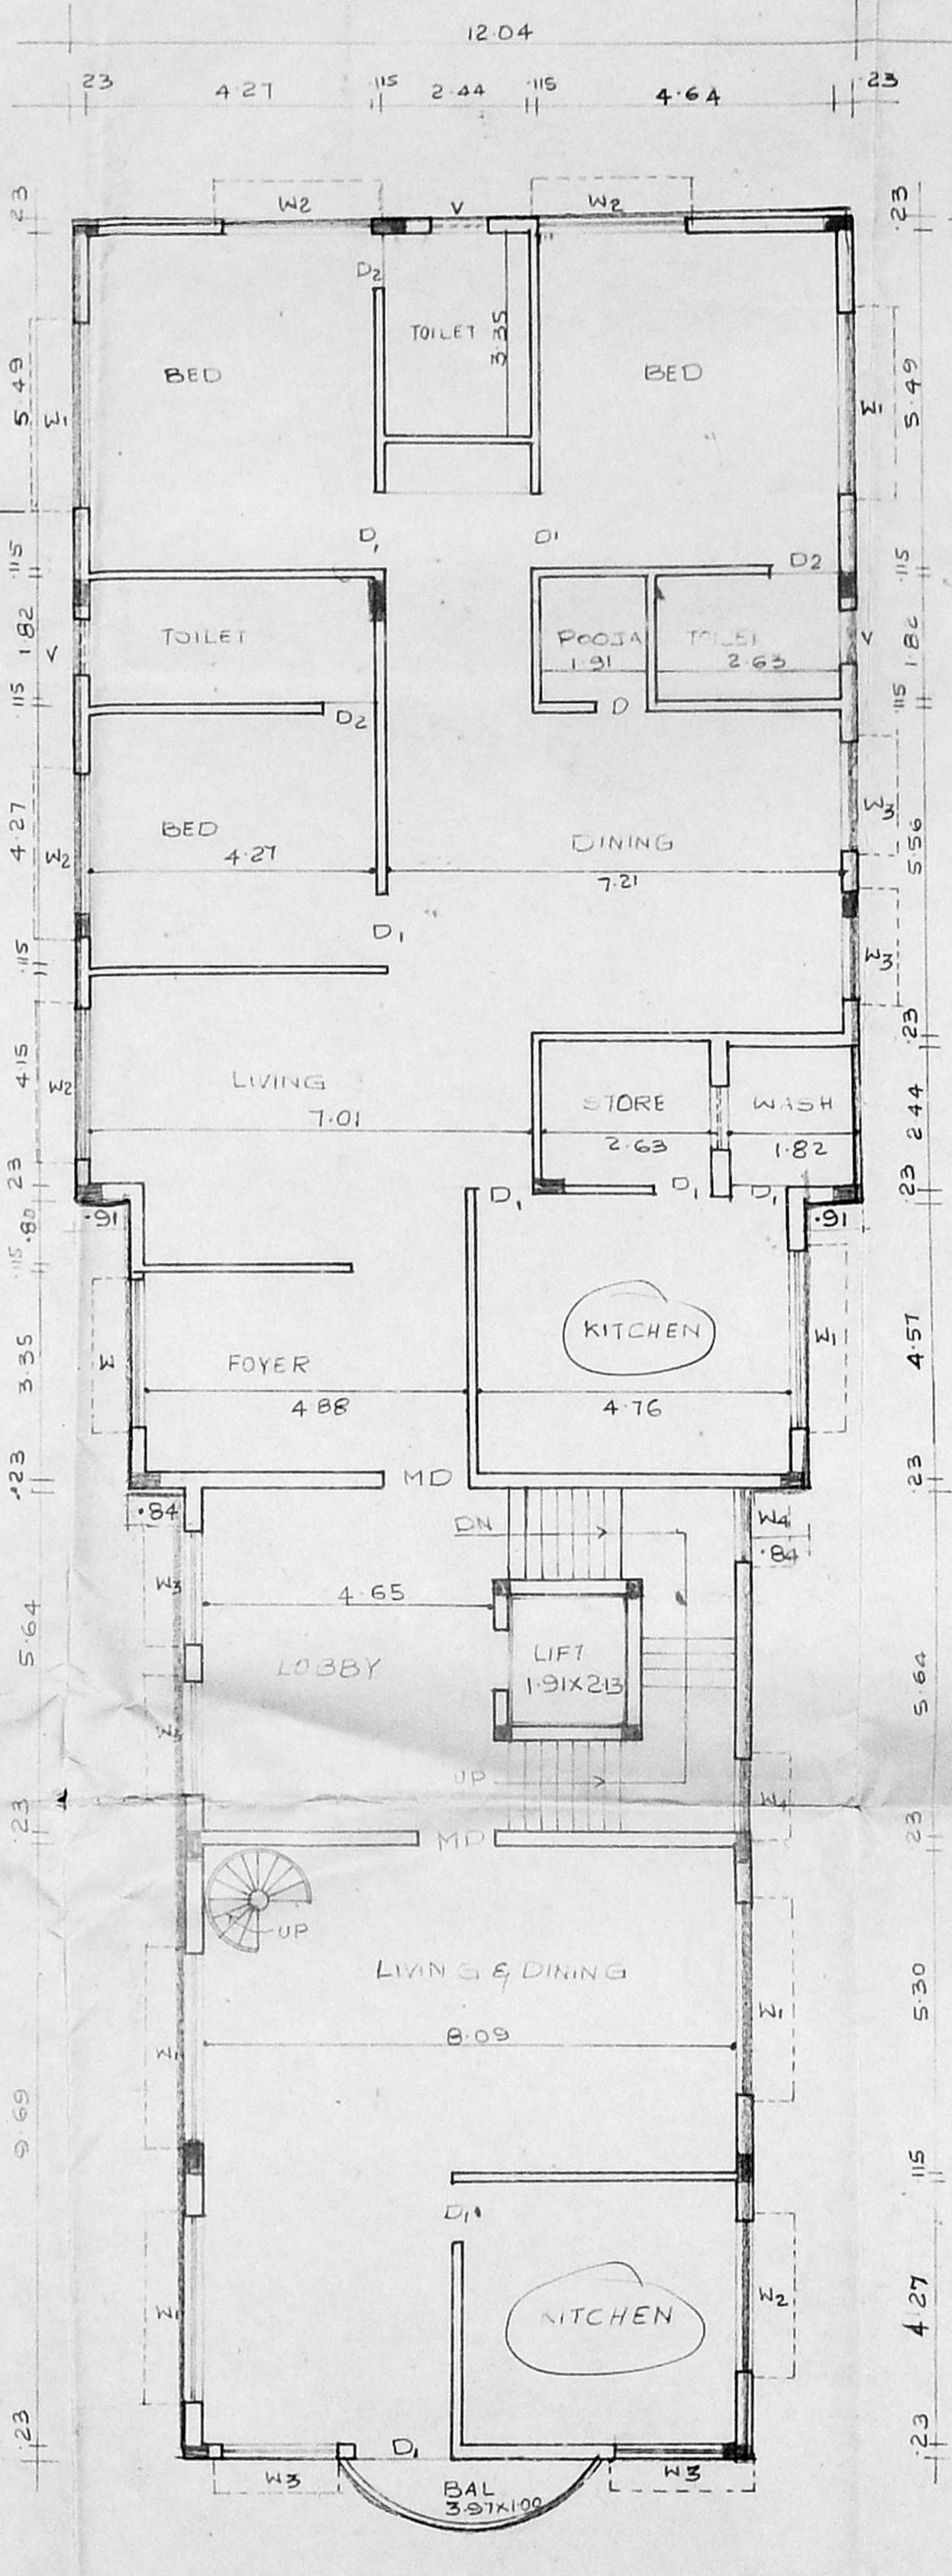

FIRST FLOOR PLAN

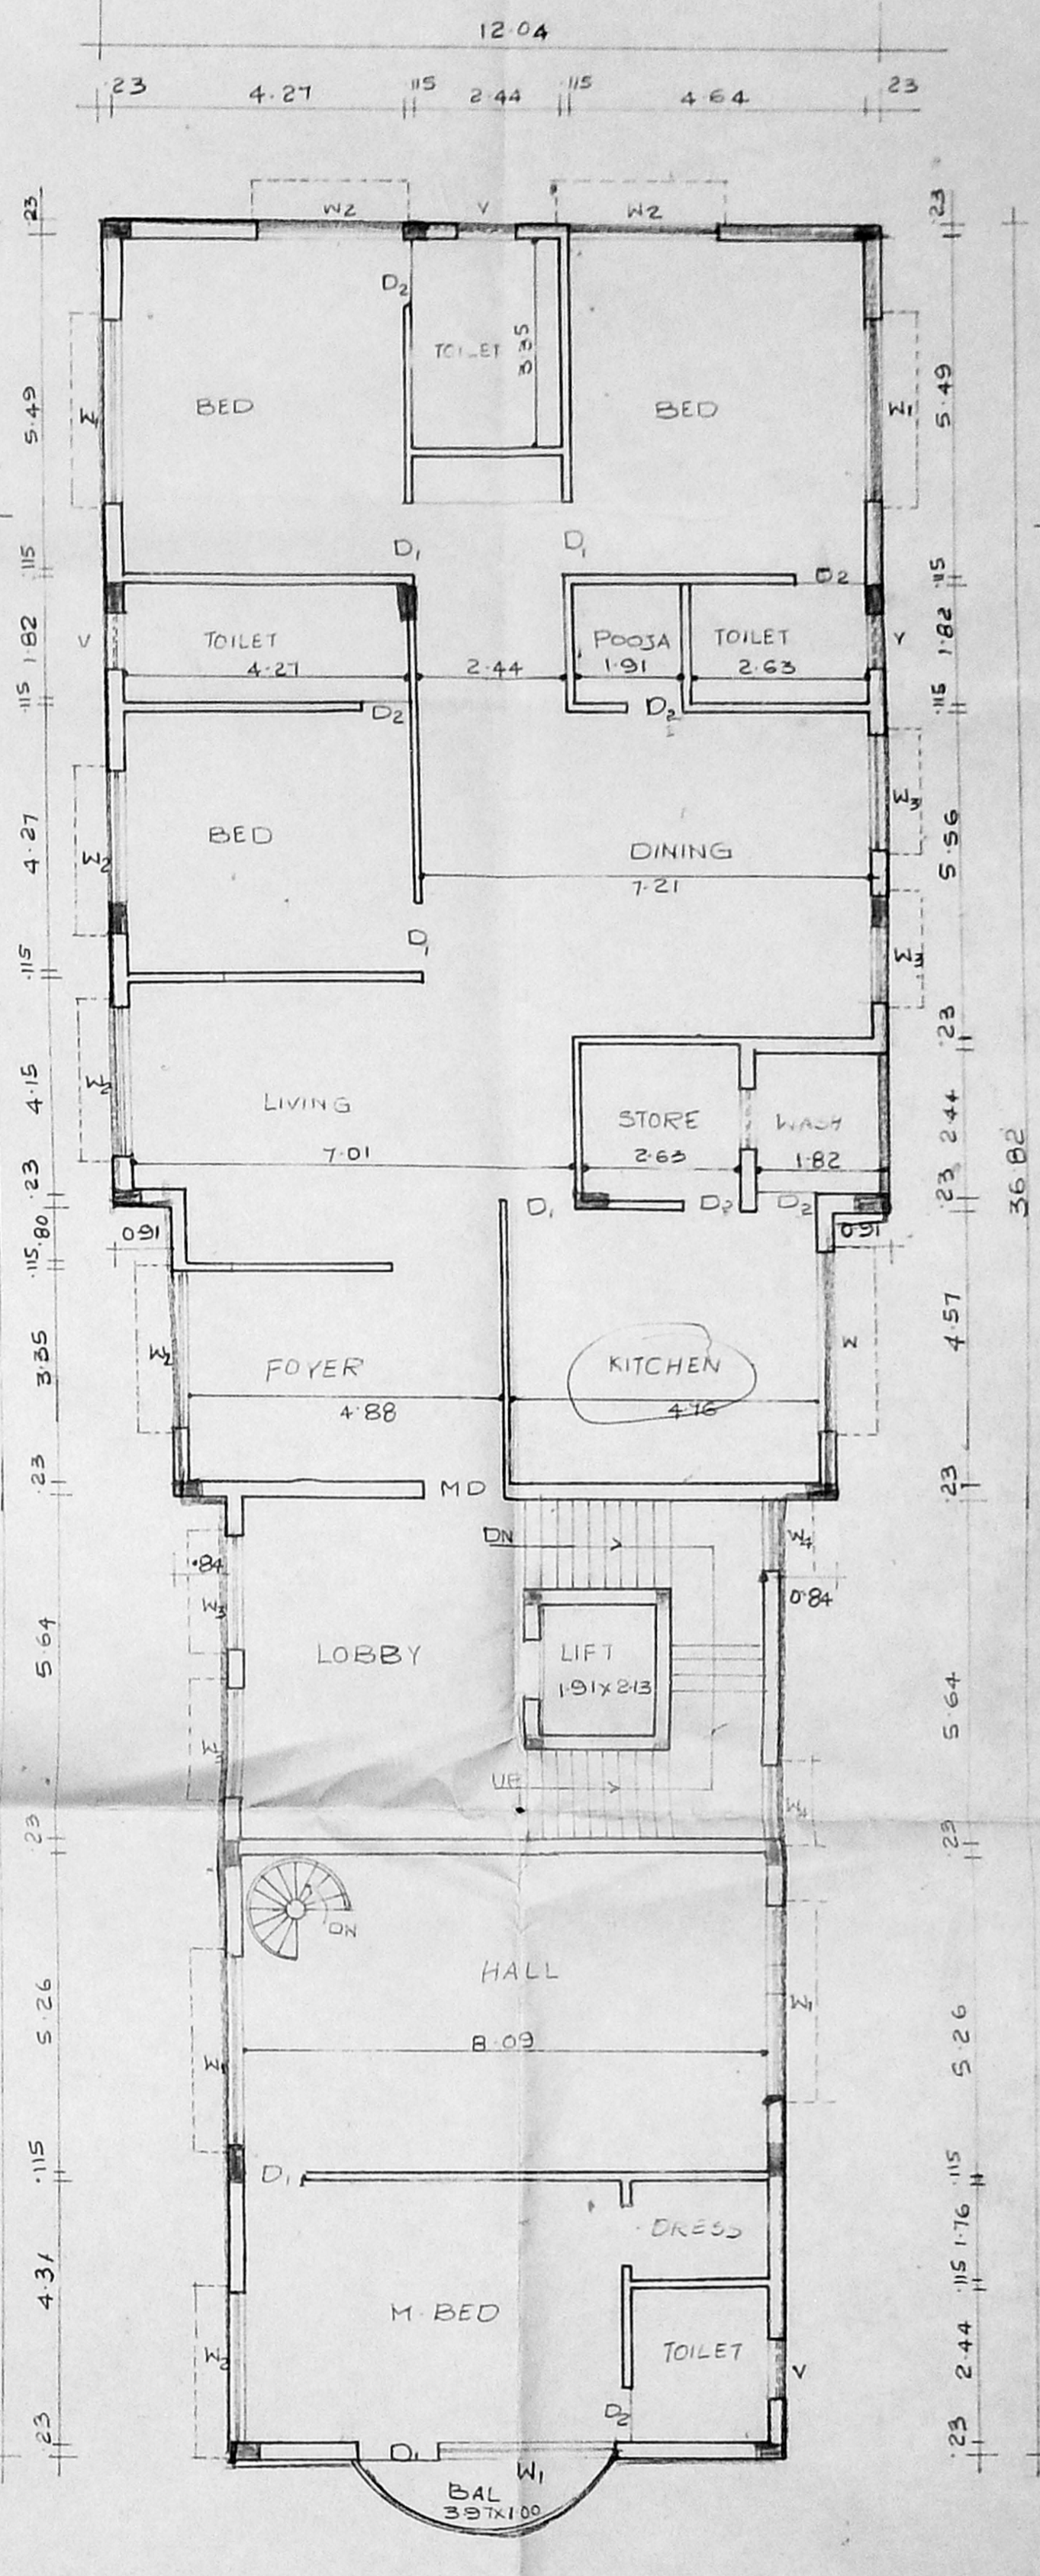

SECOND FLOOR PLAN

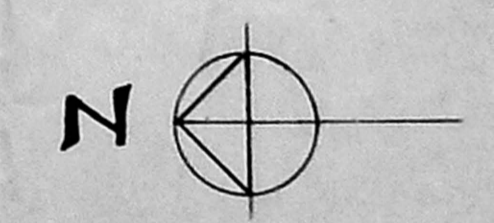

PROPOSED RESIDENTIAL APARTMENTS
BUILDING AT PLOT NO. 26 NEW DOOR NO. 6 RAJAMMANAR STREET,
THYAGARAYA ROAD MADRAS T.S. NO. 1086
BLOCK NO. 115 CORPORATION DIVISION NO. 126

SCHEDULE OF JOINERY

NO.	DESCRIPTION	SIZE
M1	MAIN DOOR	121 x 213
D1	DO	091 x 213
D2	DO	076 x 213
W1	WINDOW	3.66 x 1.37
W2	DO	3.05 x 1.37
W3	DO	2.44 x 1.37
W4	DO	1.82 x 1.37
W5	DO	1.21 x 1.37
V1	VENTILATOR	3.05 x .61
V2	DO	2.44 x .61
V3	DO	1.82 x .61
V4	DO	1.21 x .61

AREA STATEMENT

DESCRIPTION	M ²
PLOT AREA	907.80
BASEMENT FLOOR AREA	329.10
GROUND FLOOR AREA	320.83
FIRST FLOOR AREA	382.65
SECOND FLOOR AREA	382.65
TOTAL BUILTUP AREA	1086.13
F.S.1 PROVIDED	1086.13
F.S.2 ALLOWED	1361.71
PLOT COVERAGE	42.15%
NON F.S.I.	19.87
NO OF CAR PARKING	7 NOS

COLOUR INDEX

PROPOSED	
ROAD	
BOUNDARY	
WATER LINE	
SEWER LINE	

OWNERS SIGNATURE











(Signature)
PA HOLDER

LICENSED SURVEYOR

(Signature)
SHIVA SHANKAR
LICENSED SURVEYOR
C.A. No. 1/88/12213

5

2/20682/119/10/2016
 Planning Permit No. 1
APPROVED
 SUBJECT TO THE CONDITIONS IN THIS OFFICE LETTER.
 No. 2523/11
 FOR MEMBER SECRETARY
 MADRAS METROPOLITAN
 DEVELOPMENT AUTHORITY
 MADRAS - 600 008.

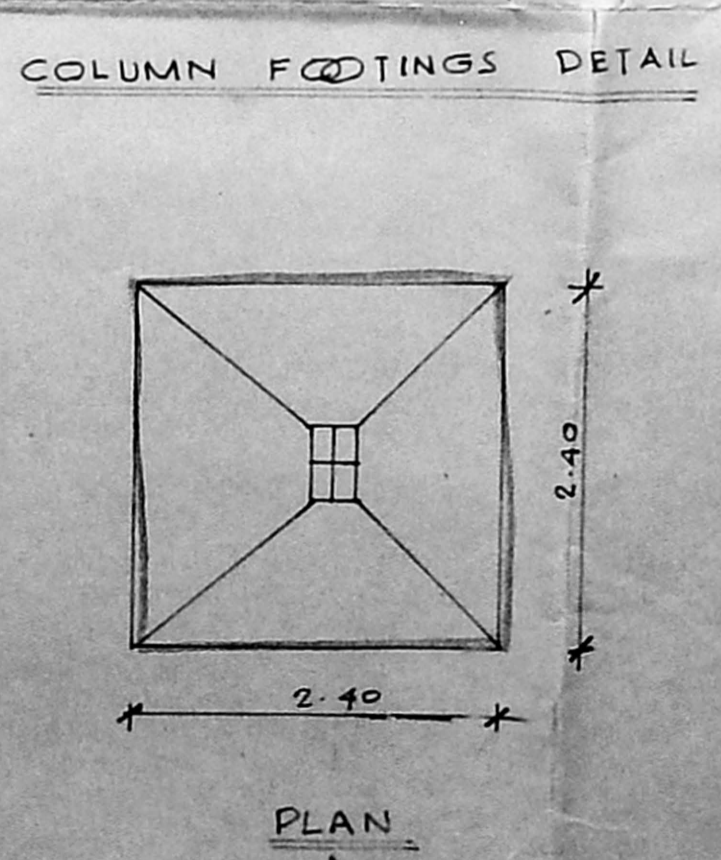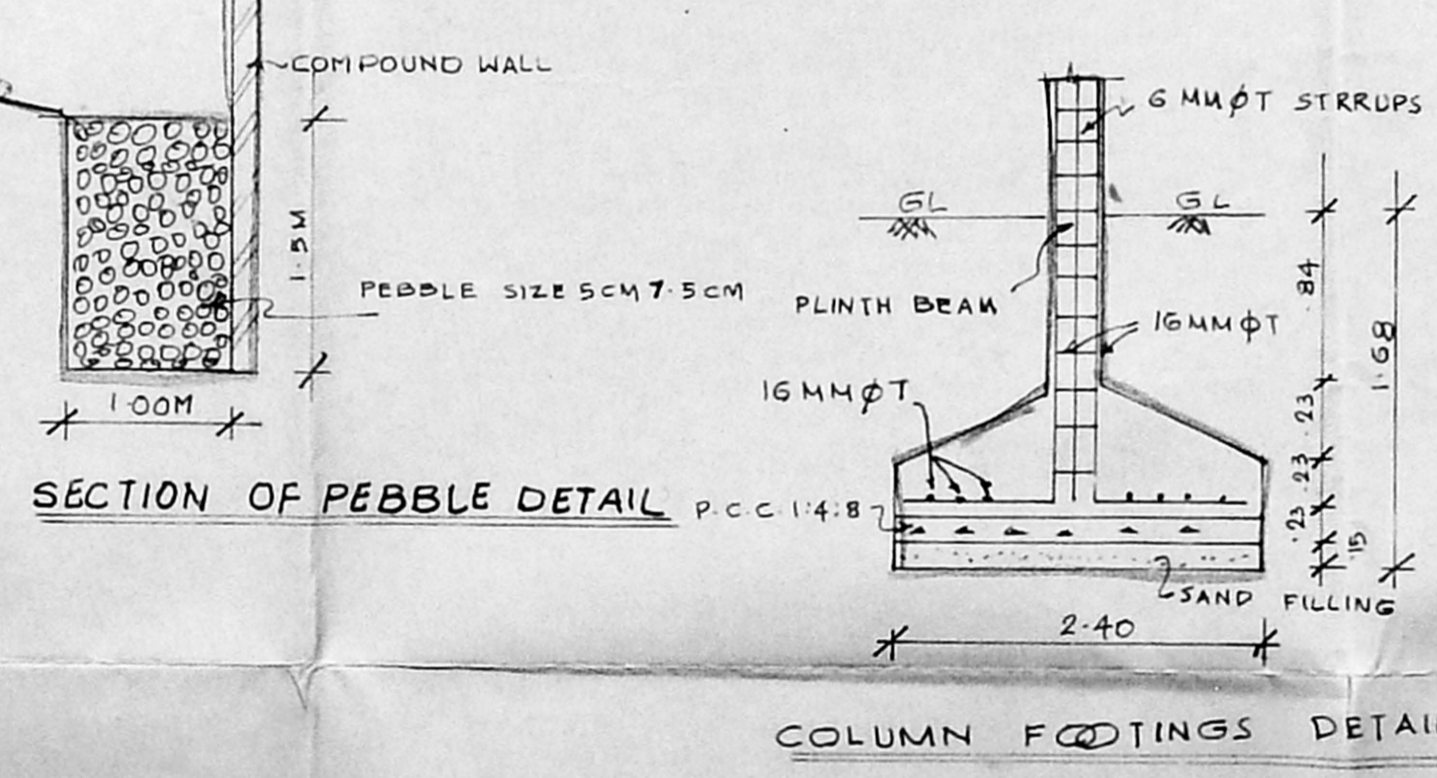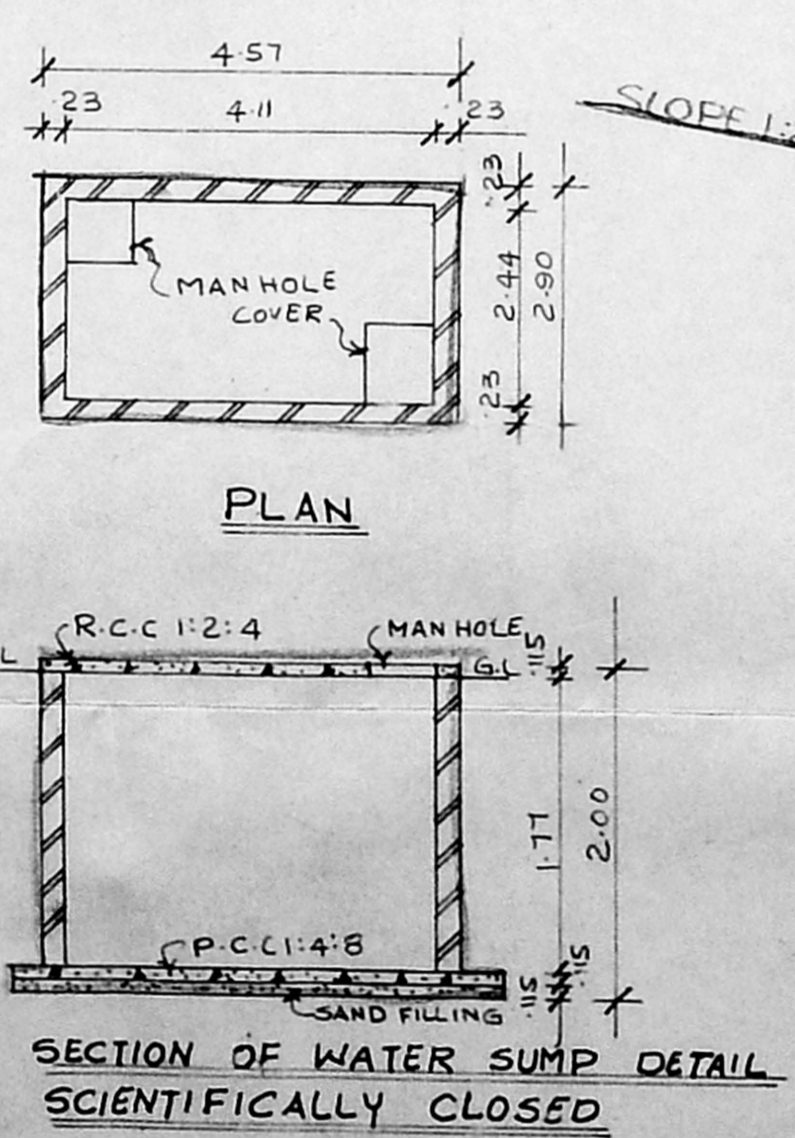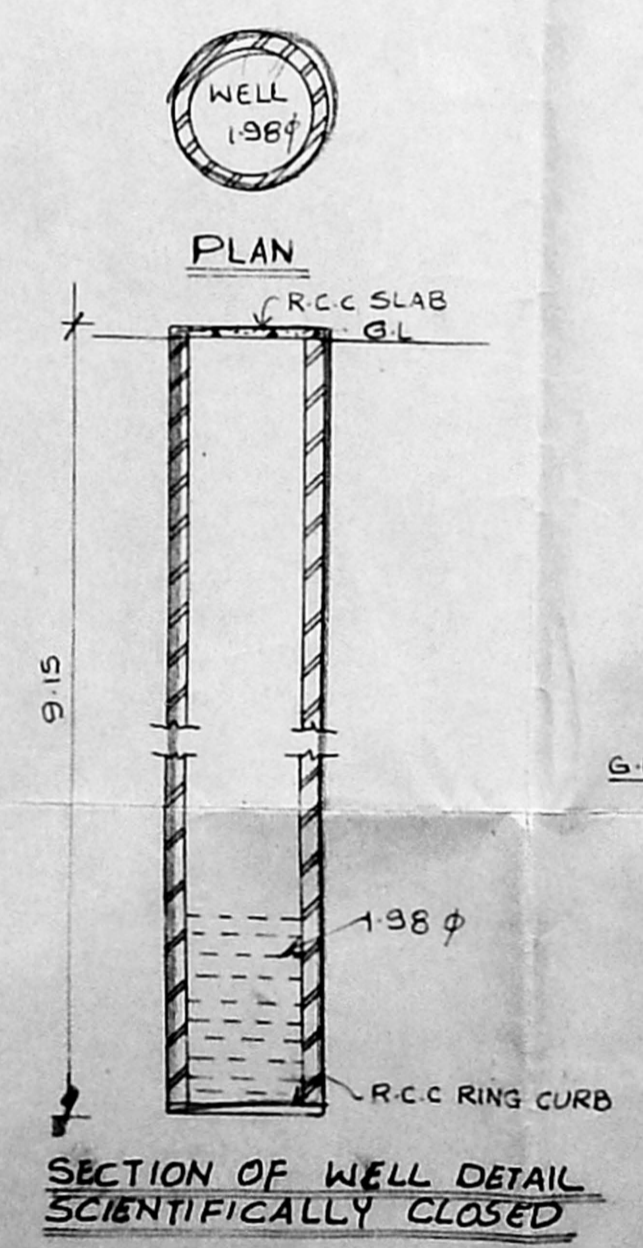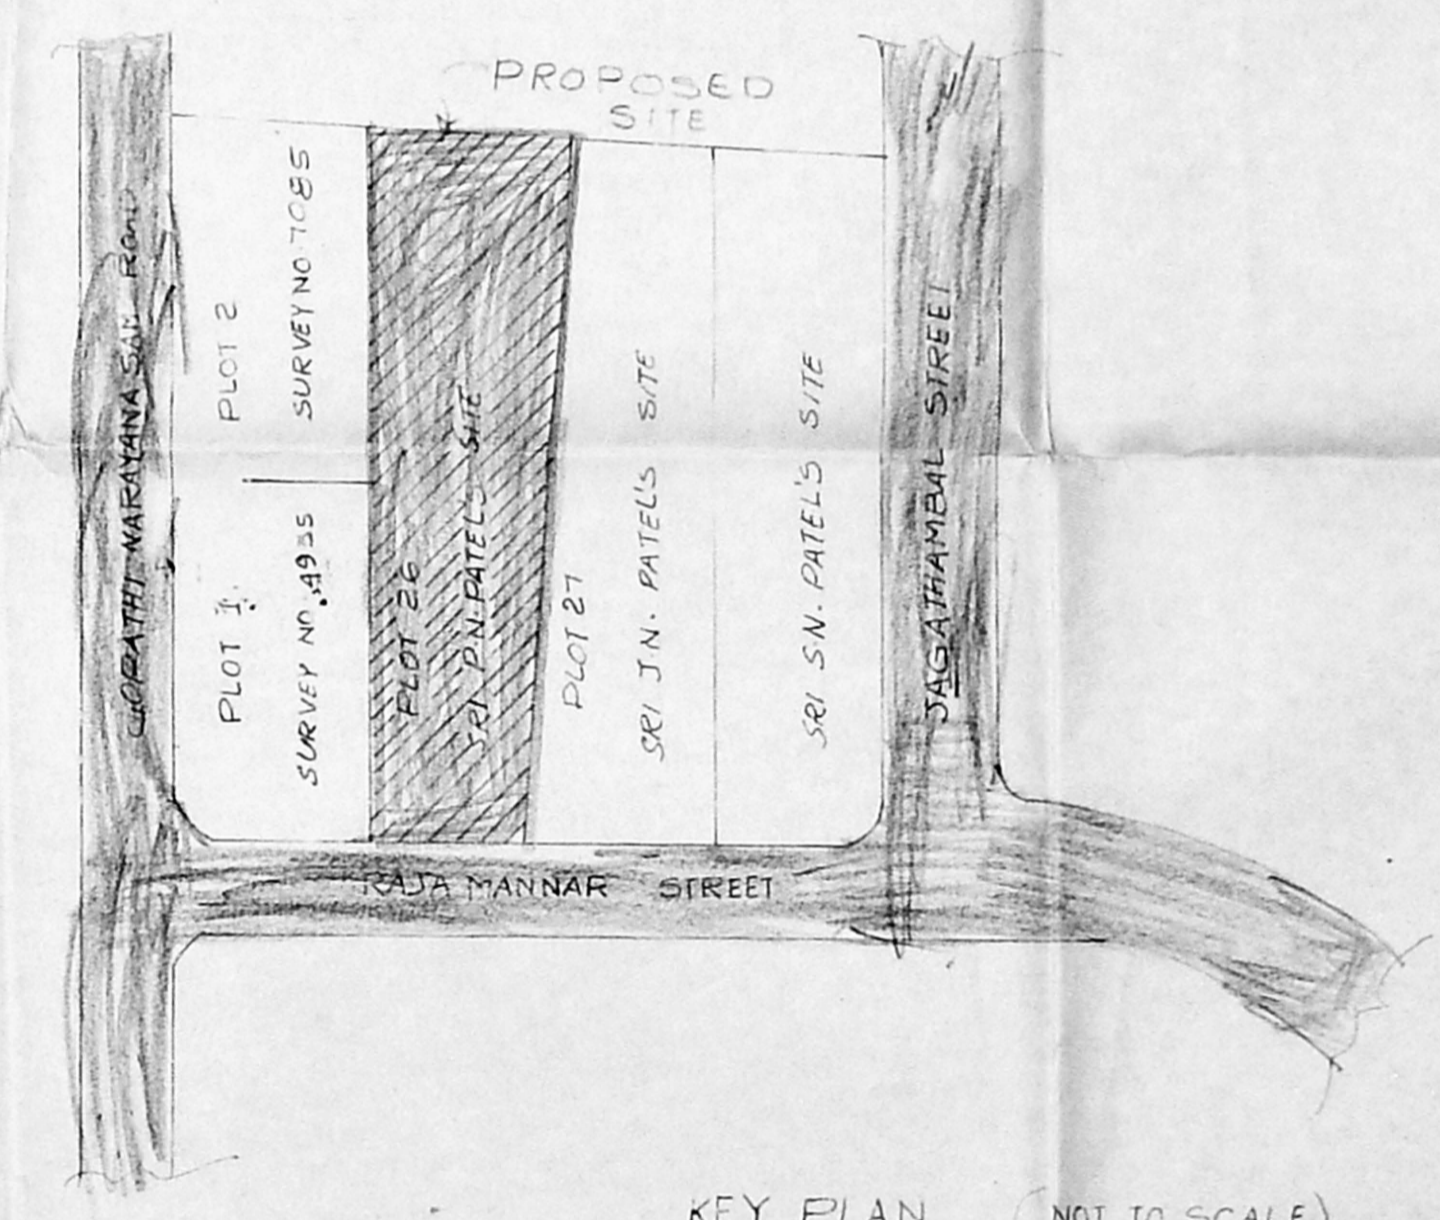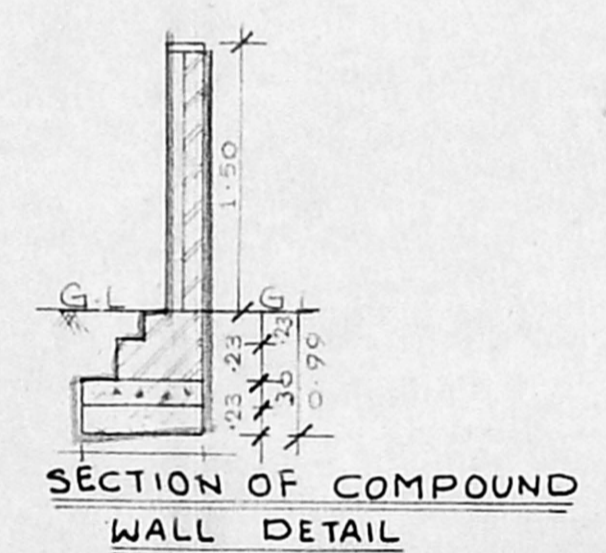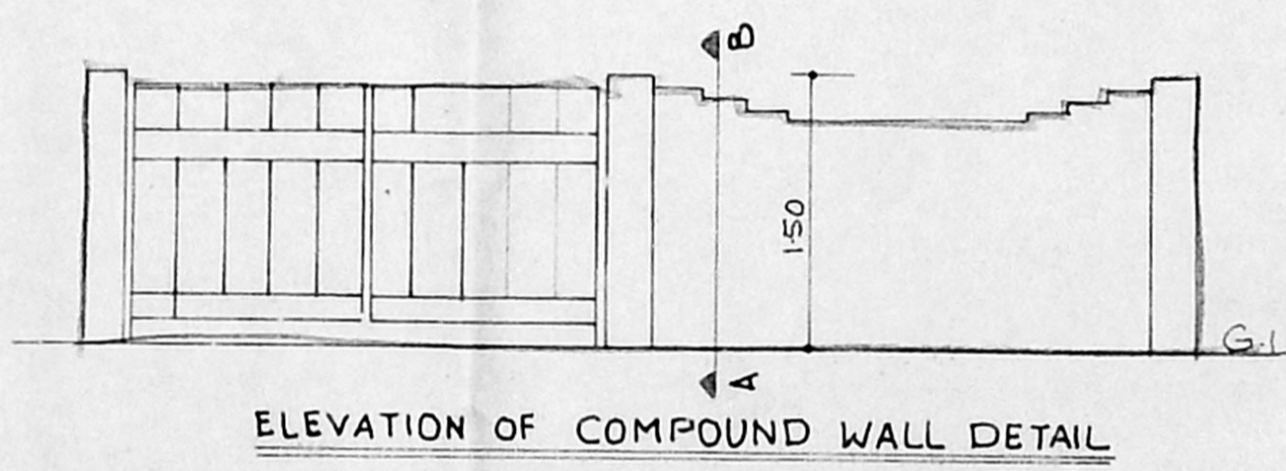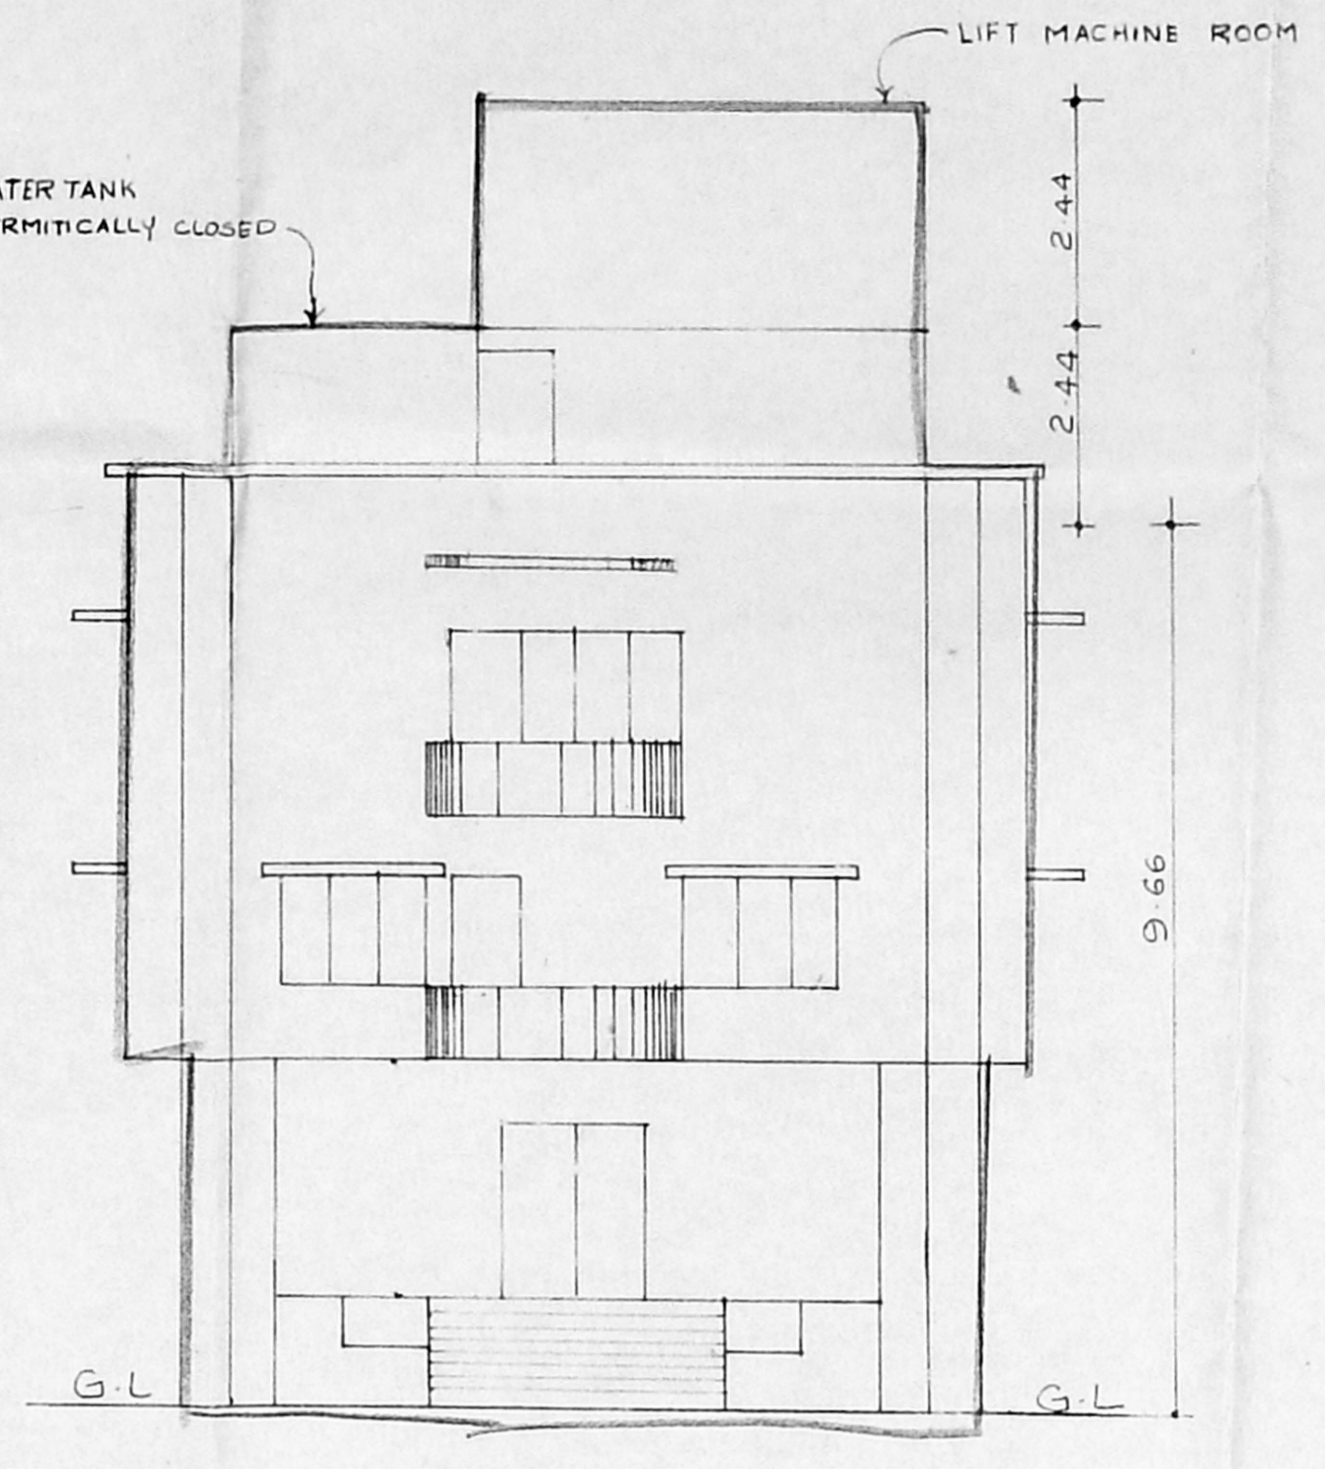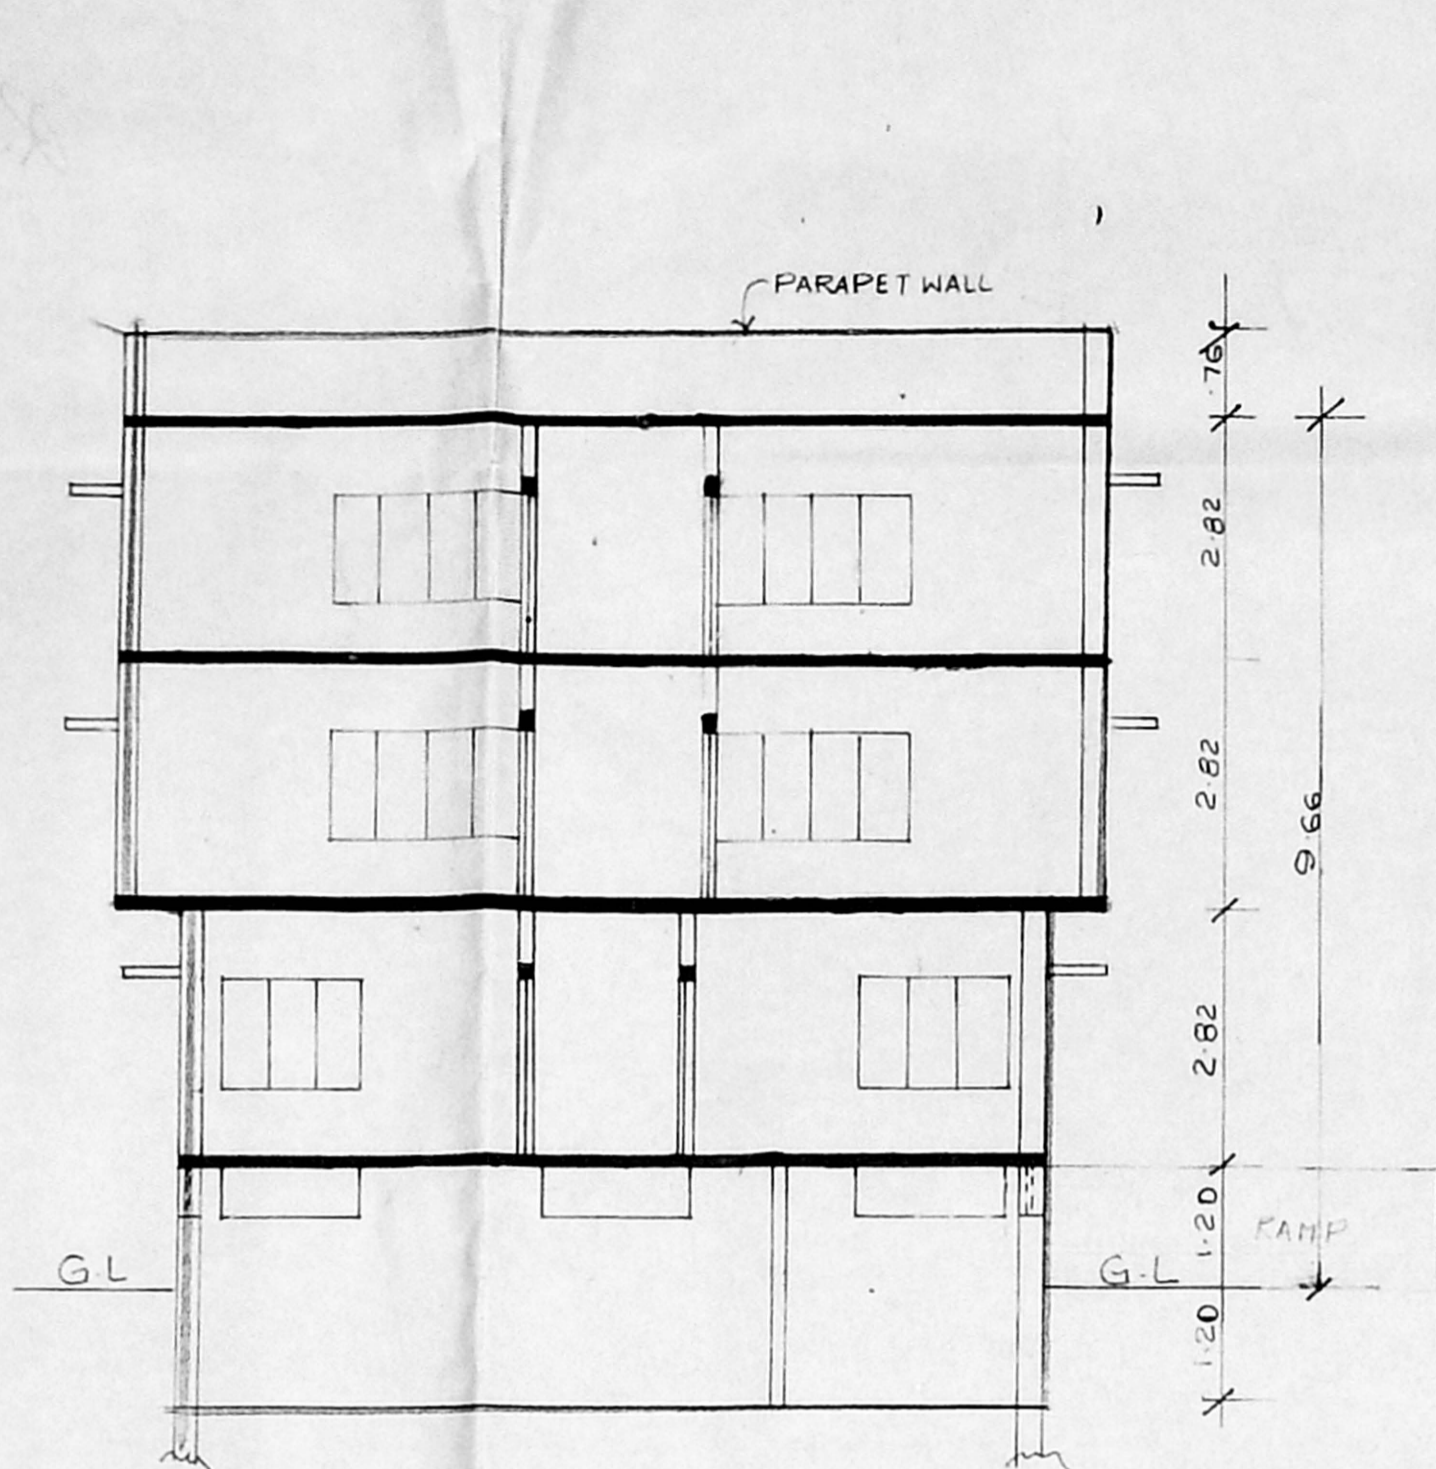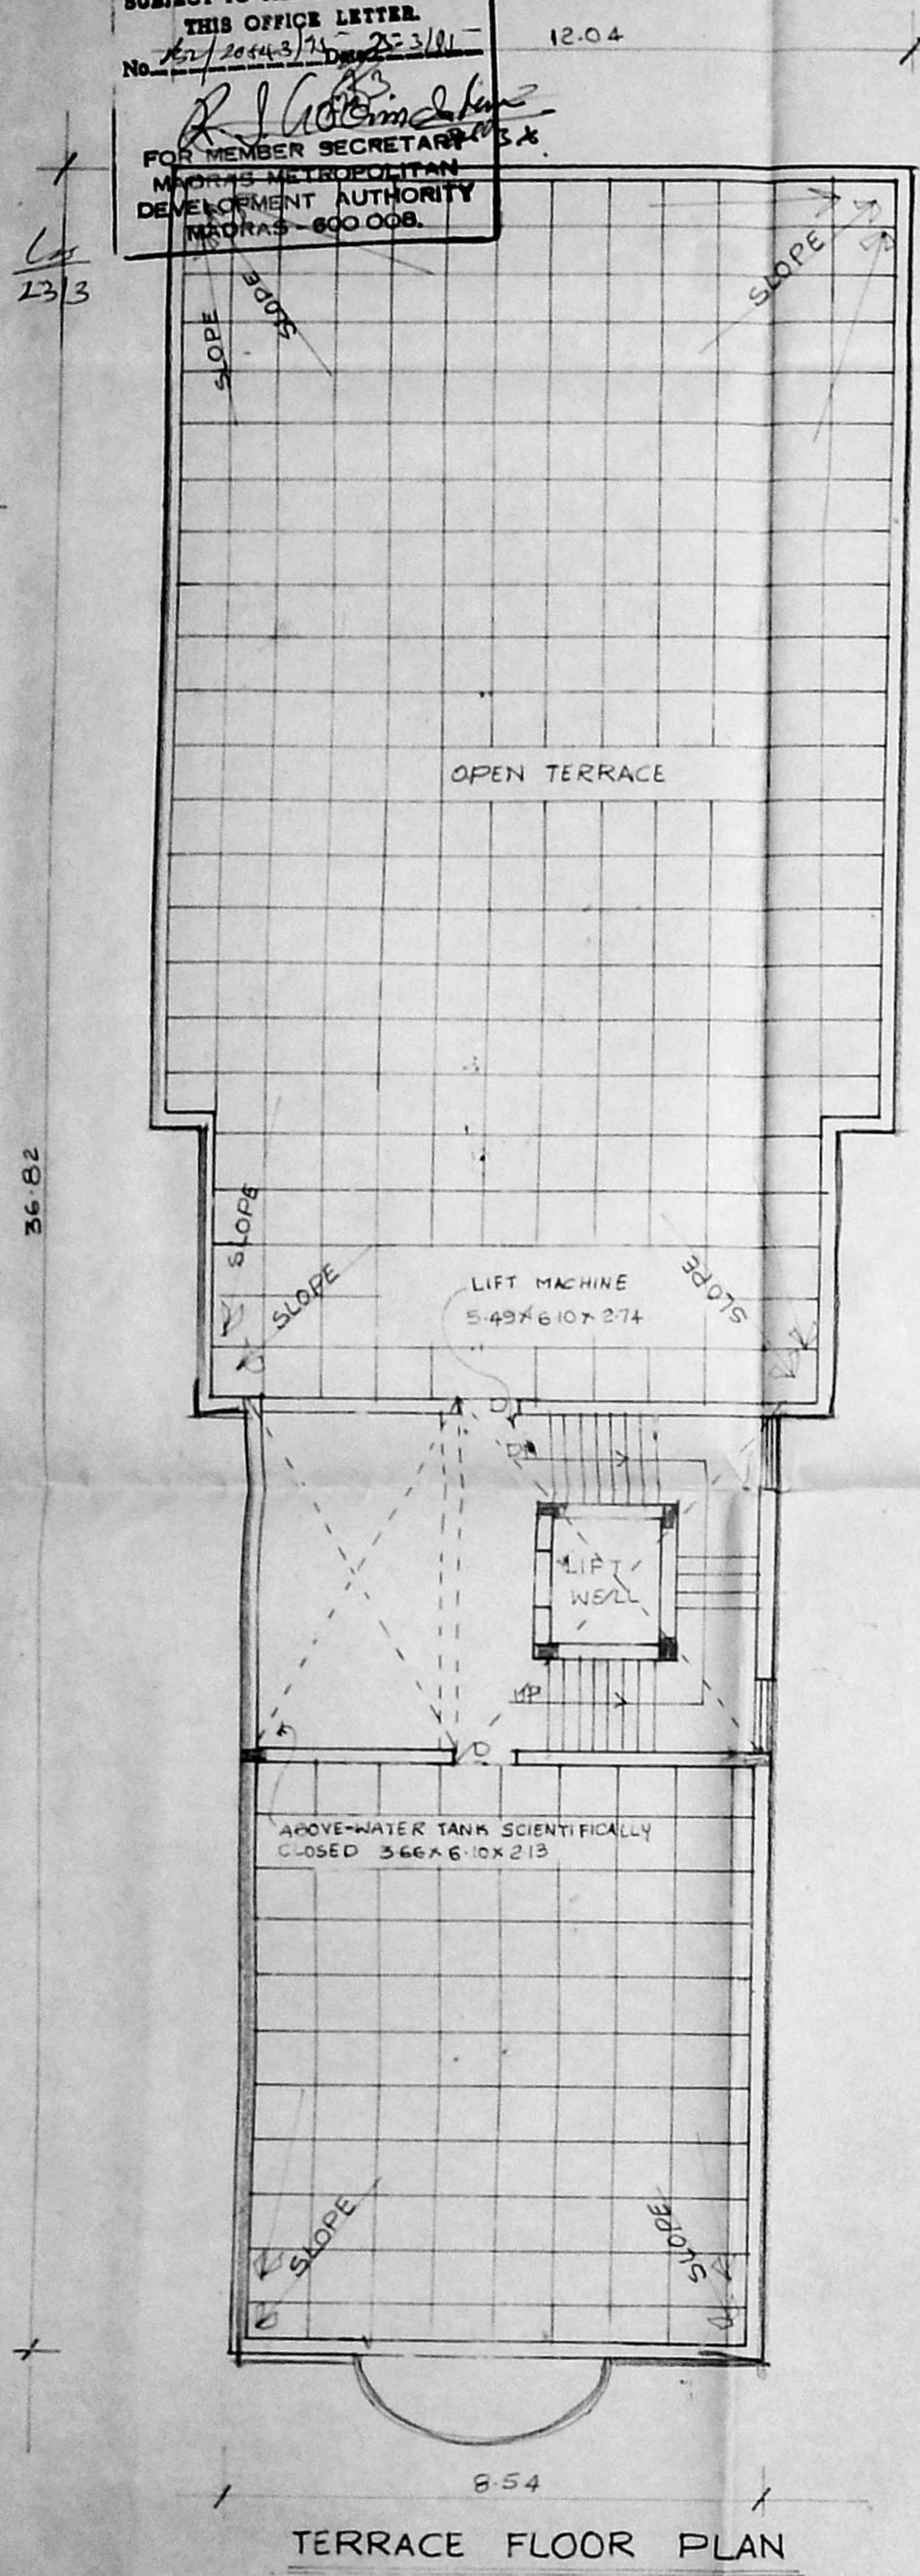

PROPOSED RESIDENTIAL APARTMENT
 BUILDING AT PLOT NO: 26,
 NEW DOOR NO: 6 RAJAMANNAR
 STREET, THYAGARAYA ROAD MADRAS,
 T.S. NO: 7086 BLOCK NO: 115
 CORPORATION DIVISION NO: 126

AREA STATEMENT

	m ²
PLOT AREA	907.80
NON F.S.I	19.87
EASEMENT FLOOR AREA	329.10
GROUND FLOOR AREA	320.83
FIRST FLOOR AREA	382.65
SECOND FLOOR AREA	382.65
TOTAL BUILDUP AREA	1086.13
F. S. I. ALLOWED	1361.71
F. S. I. PROVIDED	1086.13
PLOT COVERAGE	42.15%
NO OF CAR PARKING	6 NOS.

COLOUR INDEX

PROPOSED	▬
ROAD	▬
BOUNDARY	▬
SEWER LINE	▬
WATER LINE	▬

Signature of Owner
 Licensed Surveyor

[Signature]
 R. BRITTA BHANUAK
 LICENSED SURVEYOR
 25/11/2016