



PROPOSED BUILDING
 AT No. 63, R.S. No: 550/10,
 550/22, 550/16, BLOCK No: 33
 STERUNG ROAD,
 NUNGAMBAKKAM, MADRAS.


M. KOMARAIAH
 MMDA BL/PP NO. 2/12
 P. LAGANATHAN ME
 DURAISWAMY STREET
 KUNRATHUR
 MADRAS 600063
 CLASS I No 290
 OWNER / POWER OF ATTORNEY LICENSED SURVEYOR.

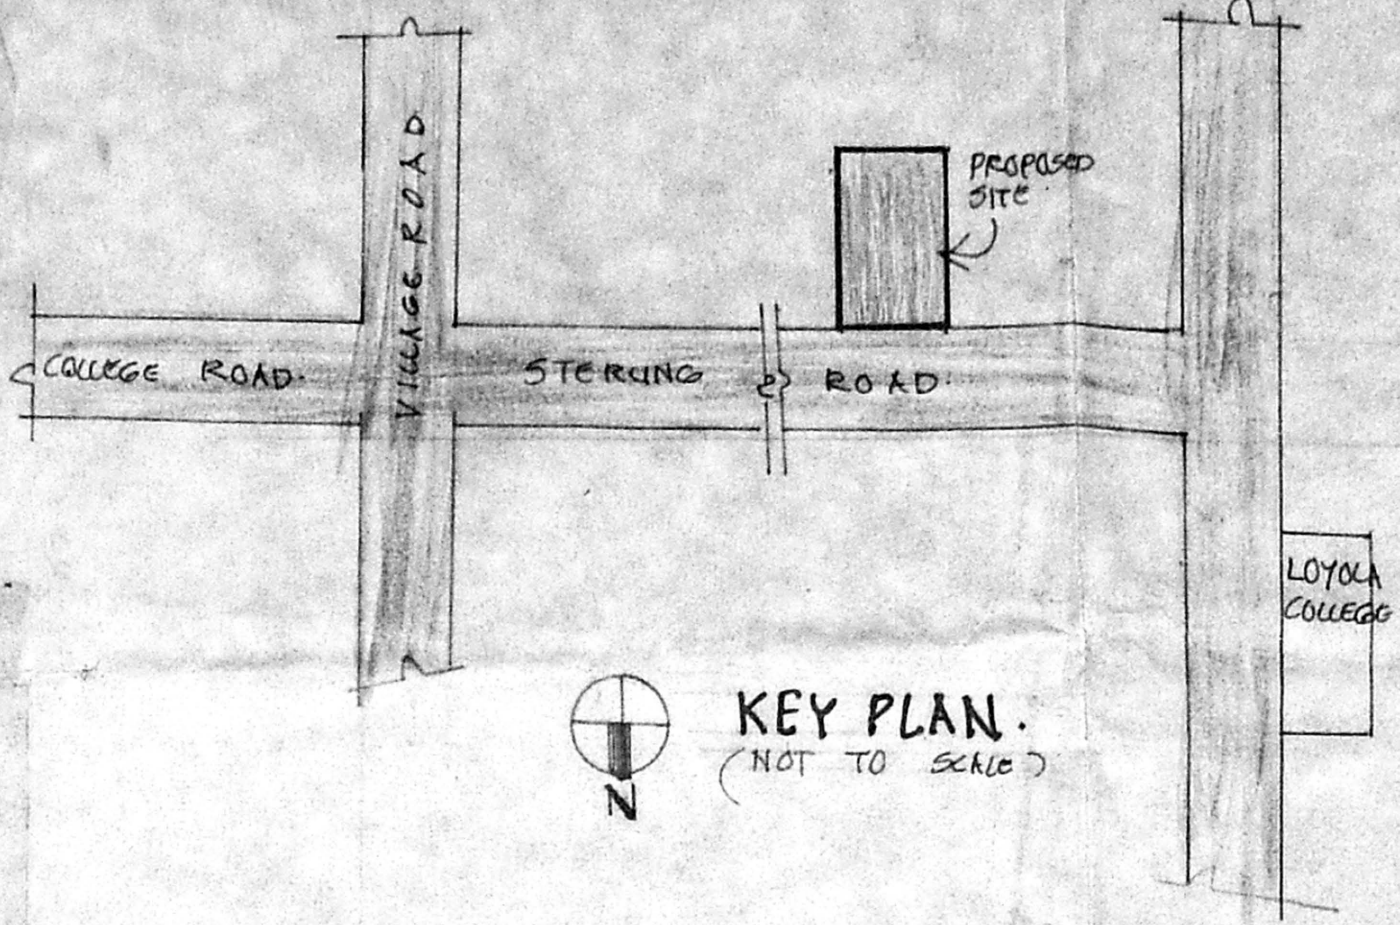



Planning Permit No. **APPROVED**
 SUBJECT TO THE CONDITIONS IN
 THIS OFFICE LETTER.
 No. B2/23329/16 Date: 16/9/95
 FOR MEMBER SECRETARY
 METROPOLITAN
 DEVELOPMENT AUTHORITY
 MADRAS, 600 008.

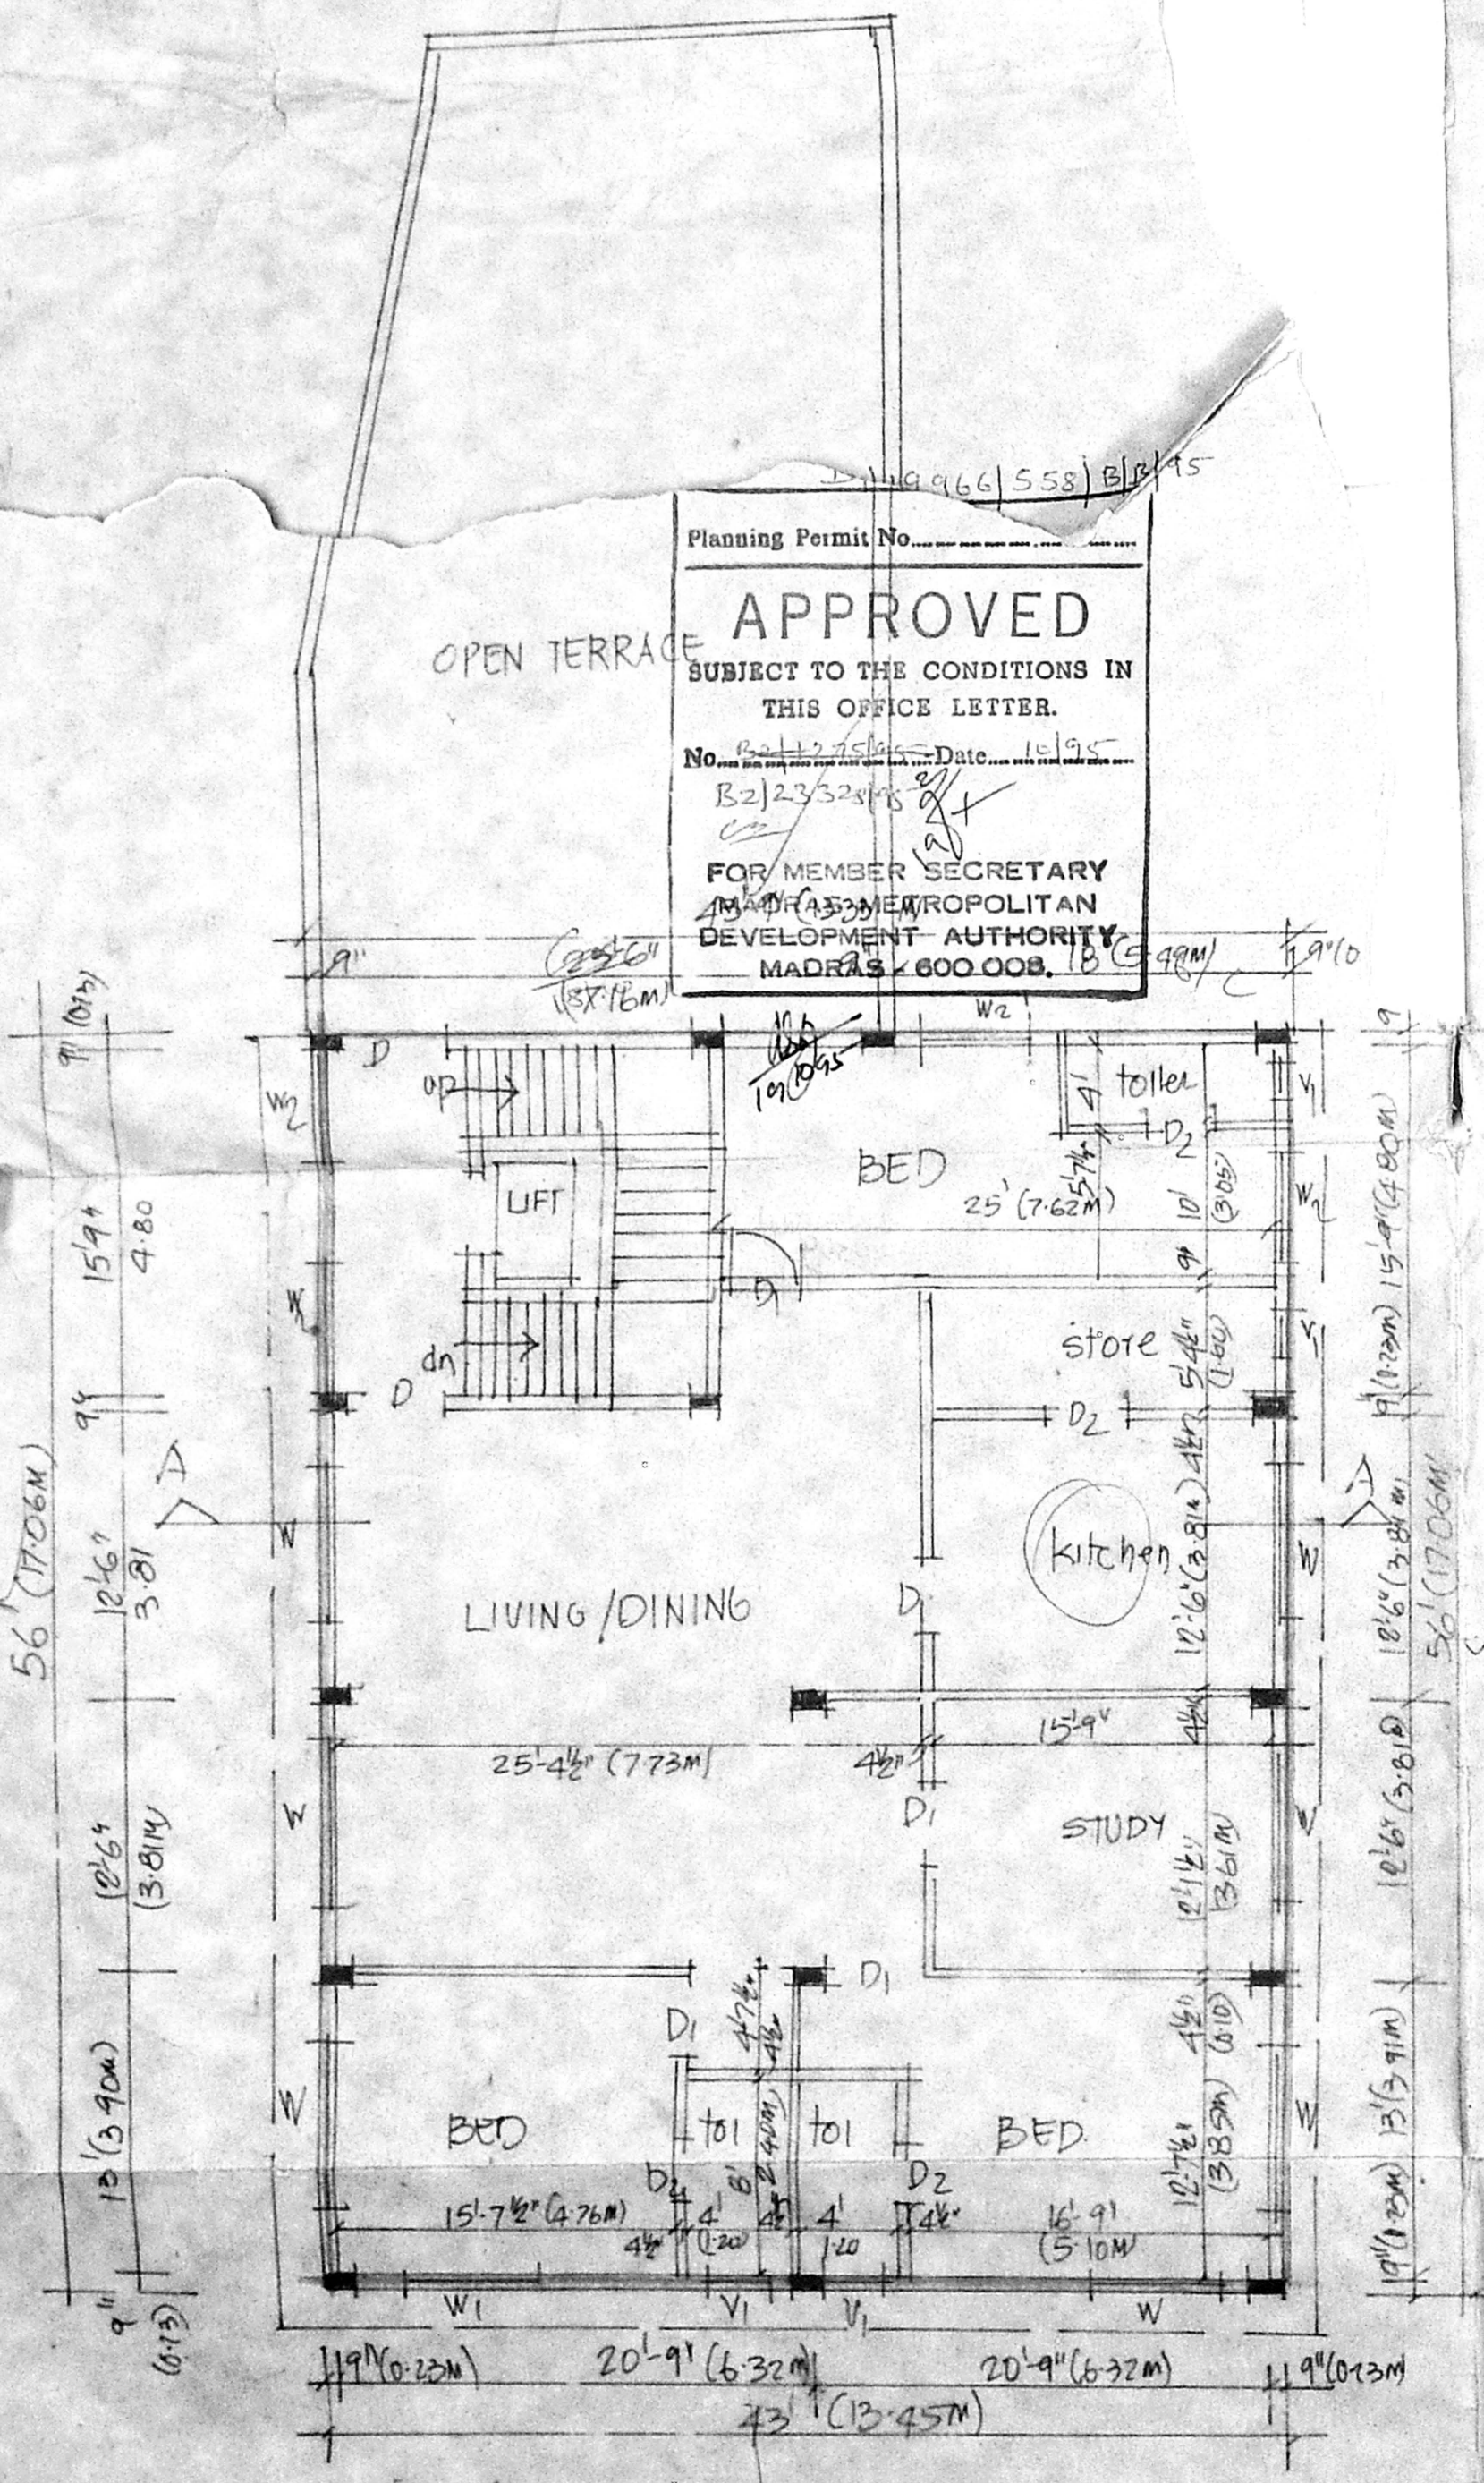

SECOND FLOOR PLAN.

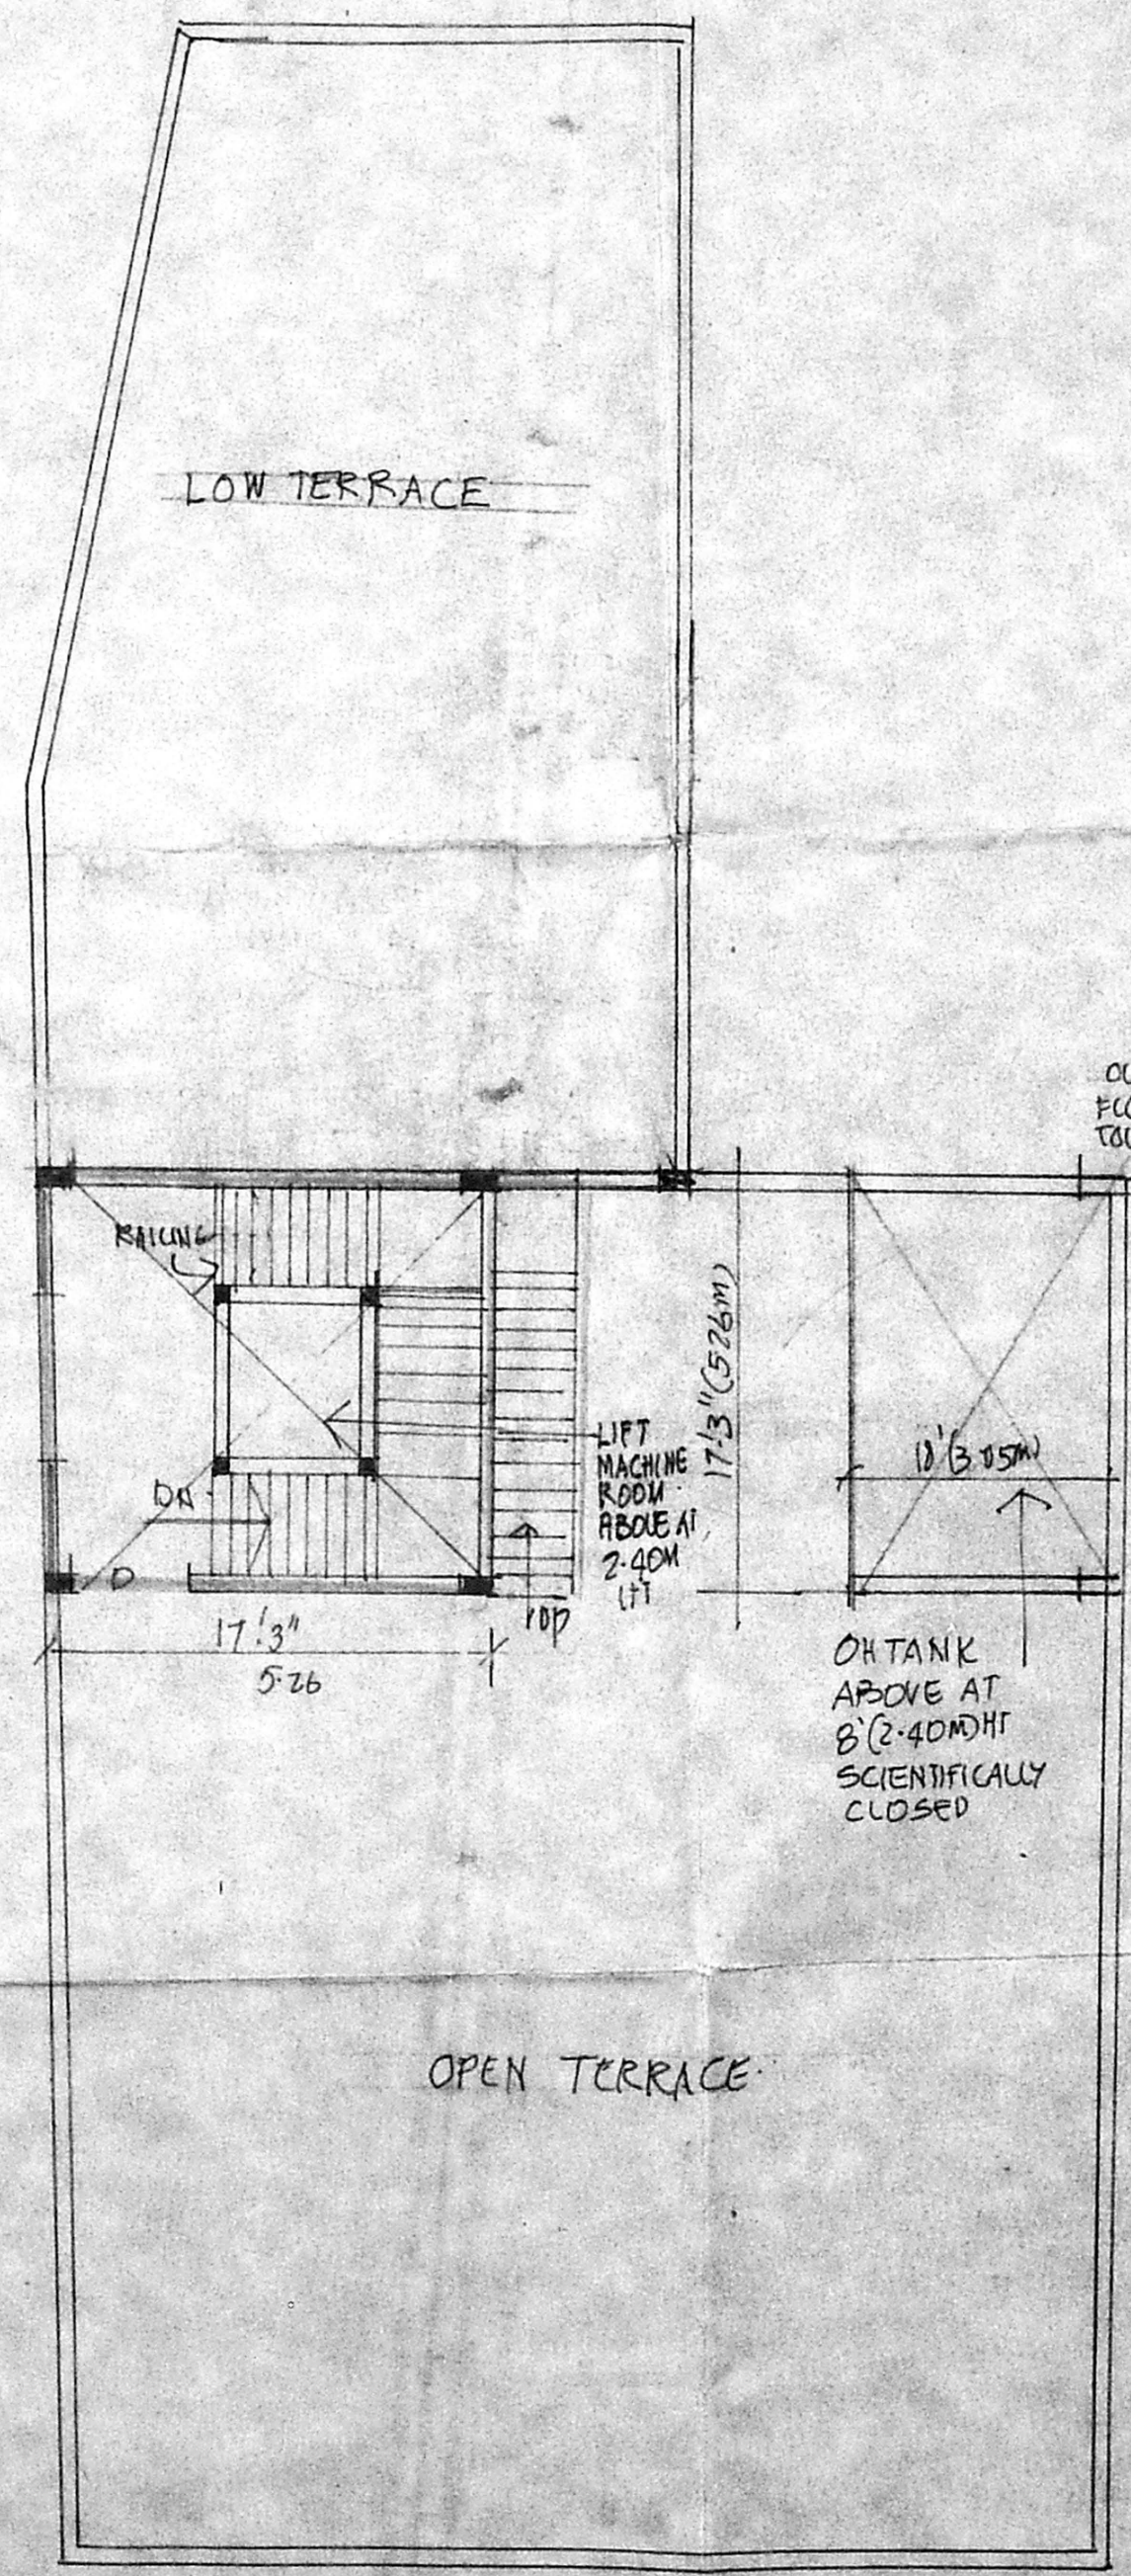

TERRACE PLAN.

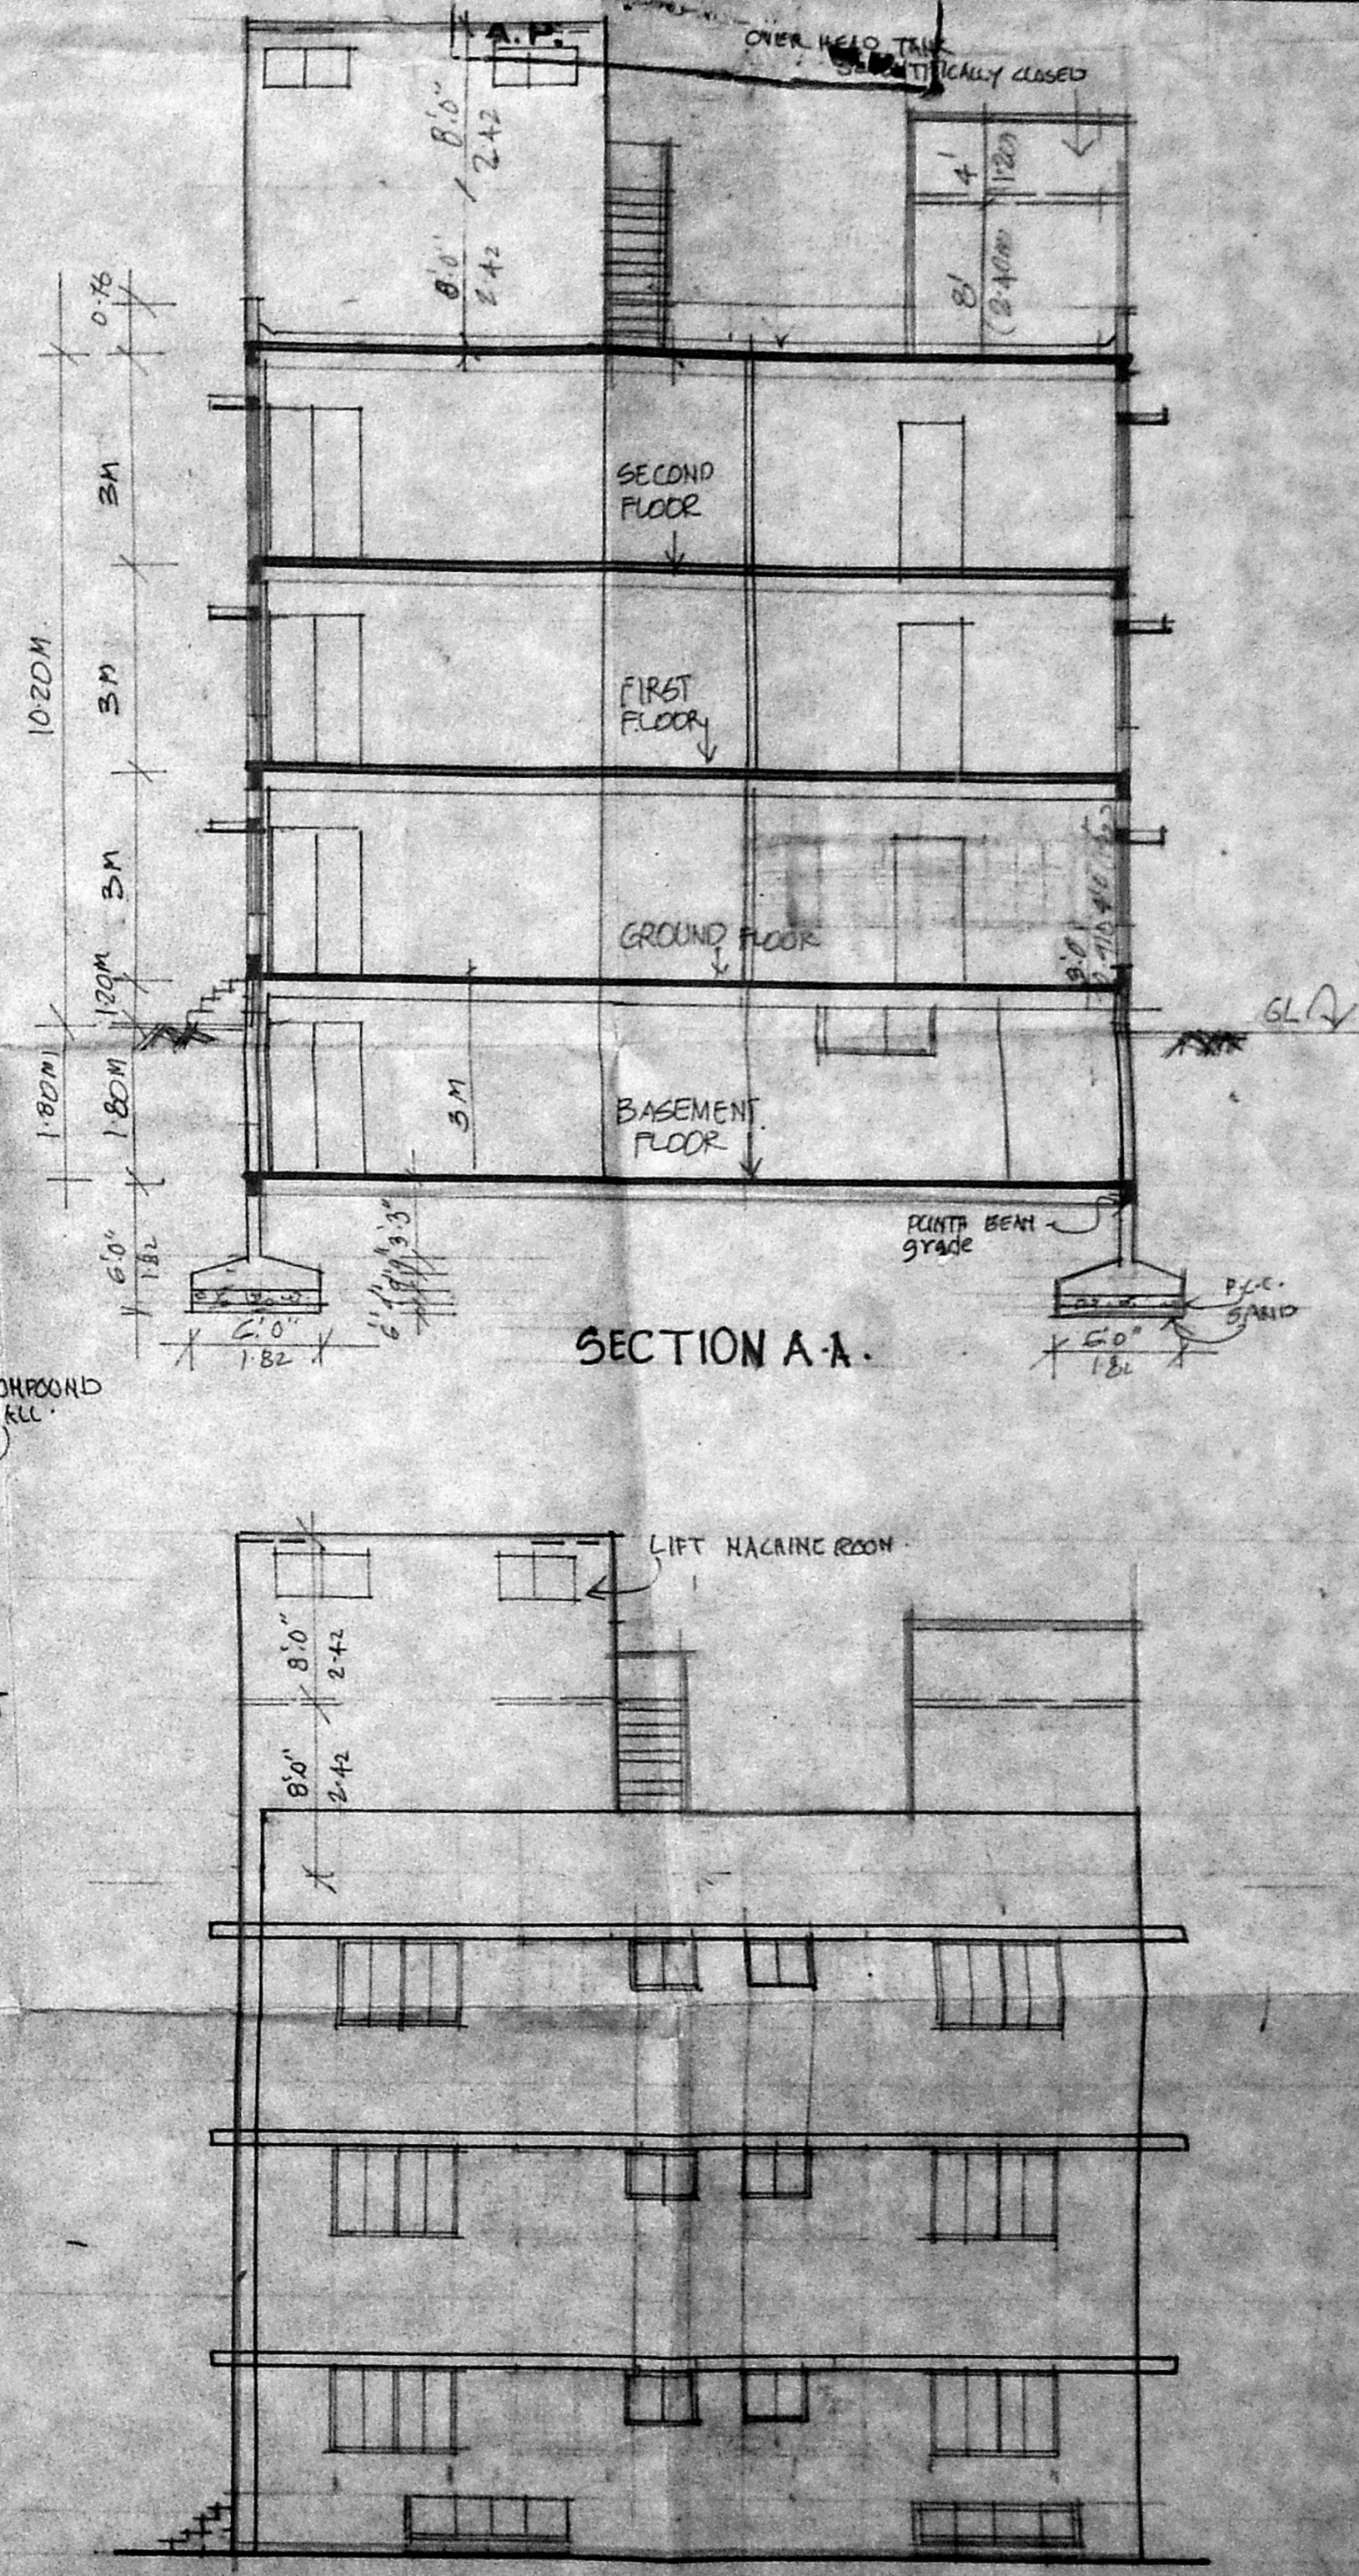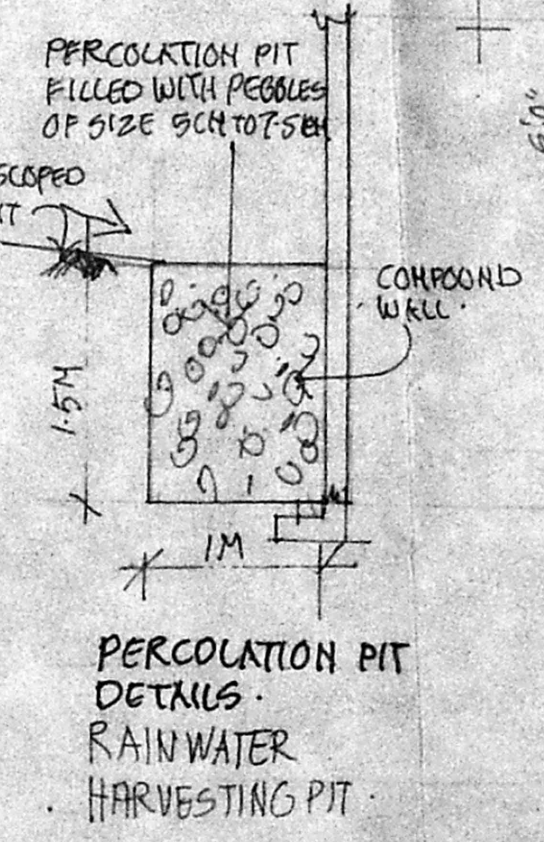

FRONT ELEVATION.