




ELEVATION

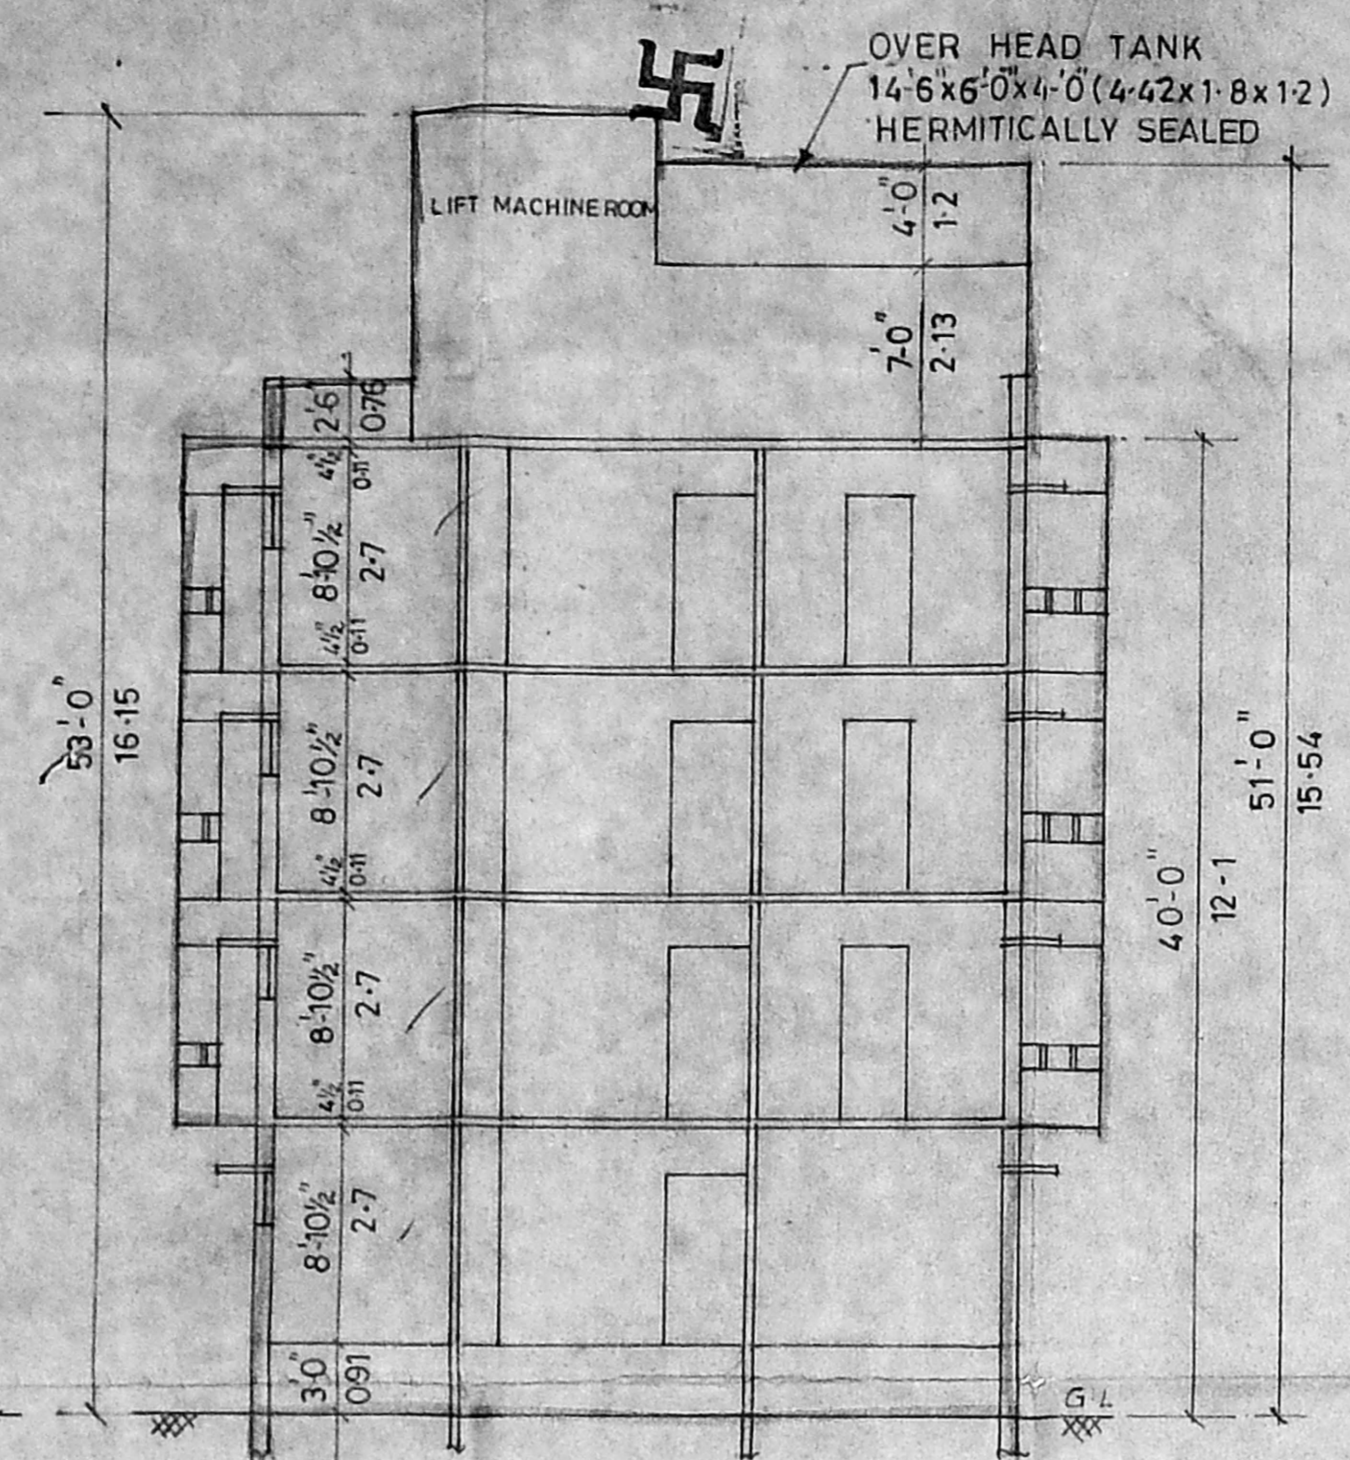


SECTION ON-AB

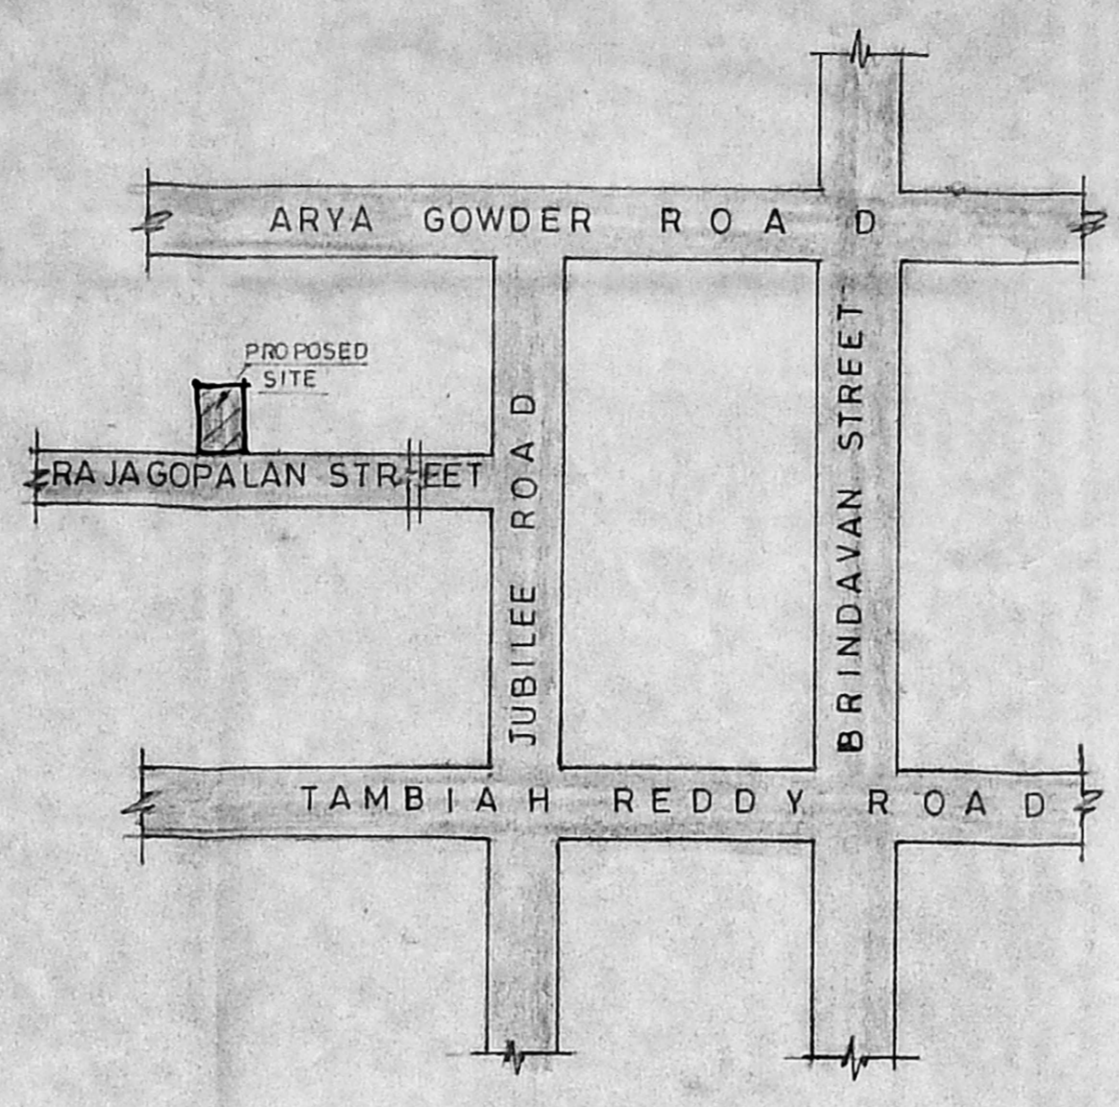

KEY PLAN (N.T.S)

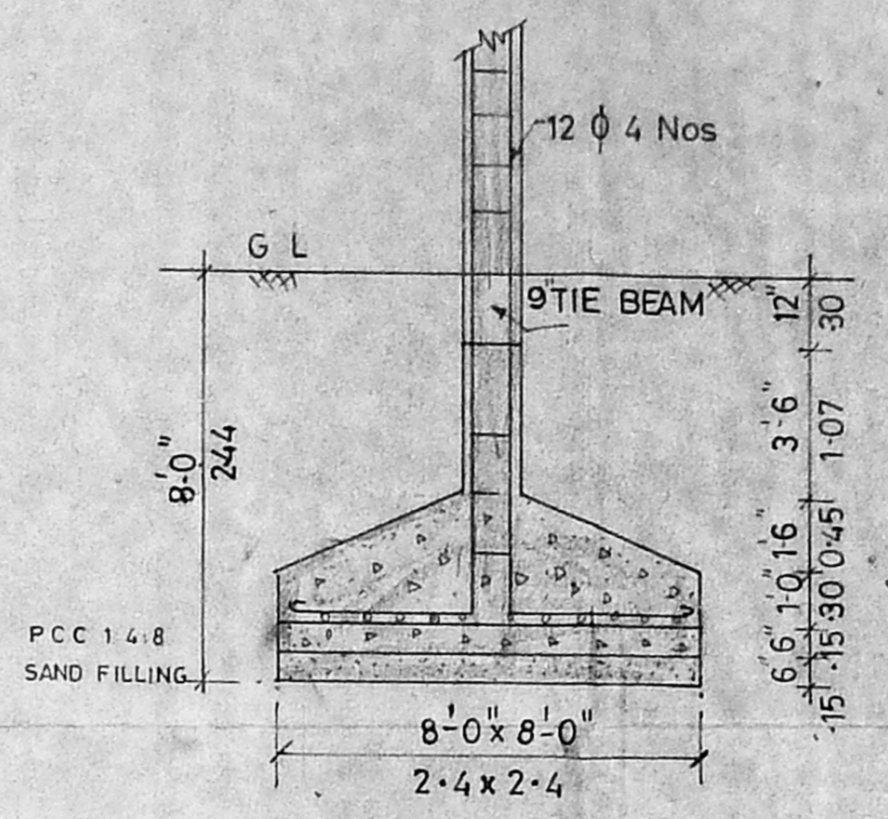

COLUMN DETAIL

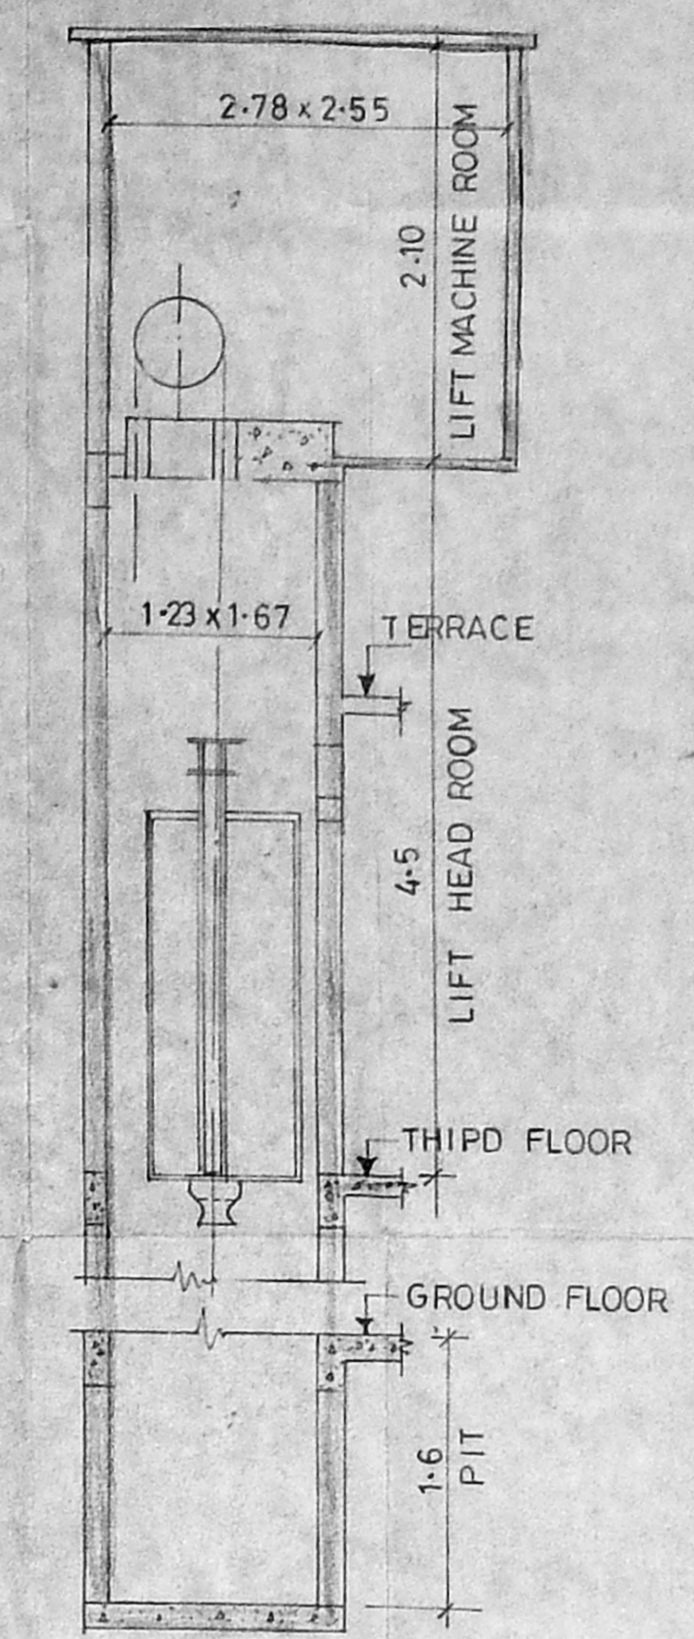

LIFT DETAIL

COLOUR INDEX


PROPOSED	RED
BOUNDARY	BLACK
ROAD	GREEN
DEMOLITION	YELLOW

SPECIFICATIONS


FOUNDATION WITH R.C.C 1:2:4 OF COLUMN 8'0" x 8'0"
 SUPER STRUTURE WITH R.C.C COLUMN 9" x 9"
 TIE BEAM LINTEL BEAM SUNSHADE WITH R.C.C 1:2:4
 BRICK WORK IN CM 1:6 FLOORING WITH R.C.C 1:5:10
 AND FINISHING WITH MOSAIC TILES
 PLASTERING WITH CM 1:4 12mm TK FOR
 CEILING AND WALLS
 WHITE AND COLOUR WASH TWO COATS

SCHEDULE OF JOINERY


D	DOOR	3-3" x 7-0"	1-0 x 2-13
D ₁	DOOR	3-0" x 7-0"	0-91 x 2-13
D ₂	DOOR	2-6" x 7-0"	0-76 x 2-13
FD	FRENCH DOOR	7-0" x 7-0"	2-13 x 2-13
W	WINDOW	6-0" x 4-0"	1-83 x 1-21
W ₁	WINDOW	4-0" x 4-0"	1-21 x 1-21
W ₂	WINDOW	4-0" x 3-0"	1-21 x 0-91
V	VENTILATOR	3-0" x 2-0"	0-91 x 0-60
J	JALLY	4-0" x 4-0"	1-21 x 1-21

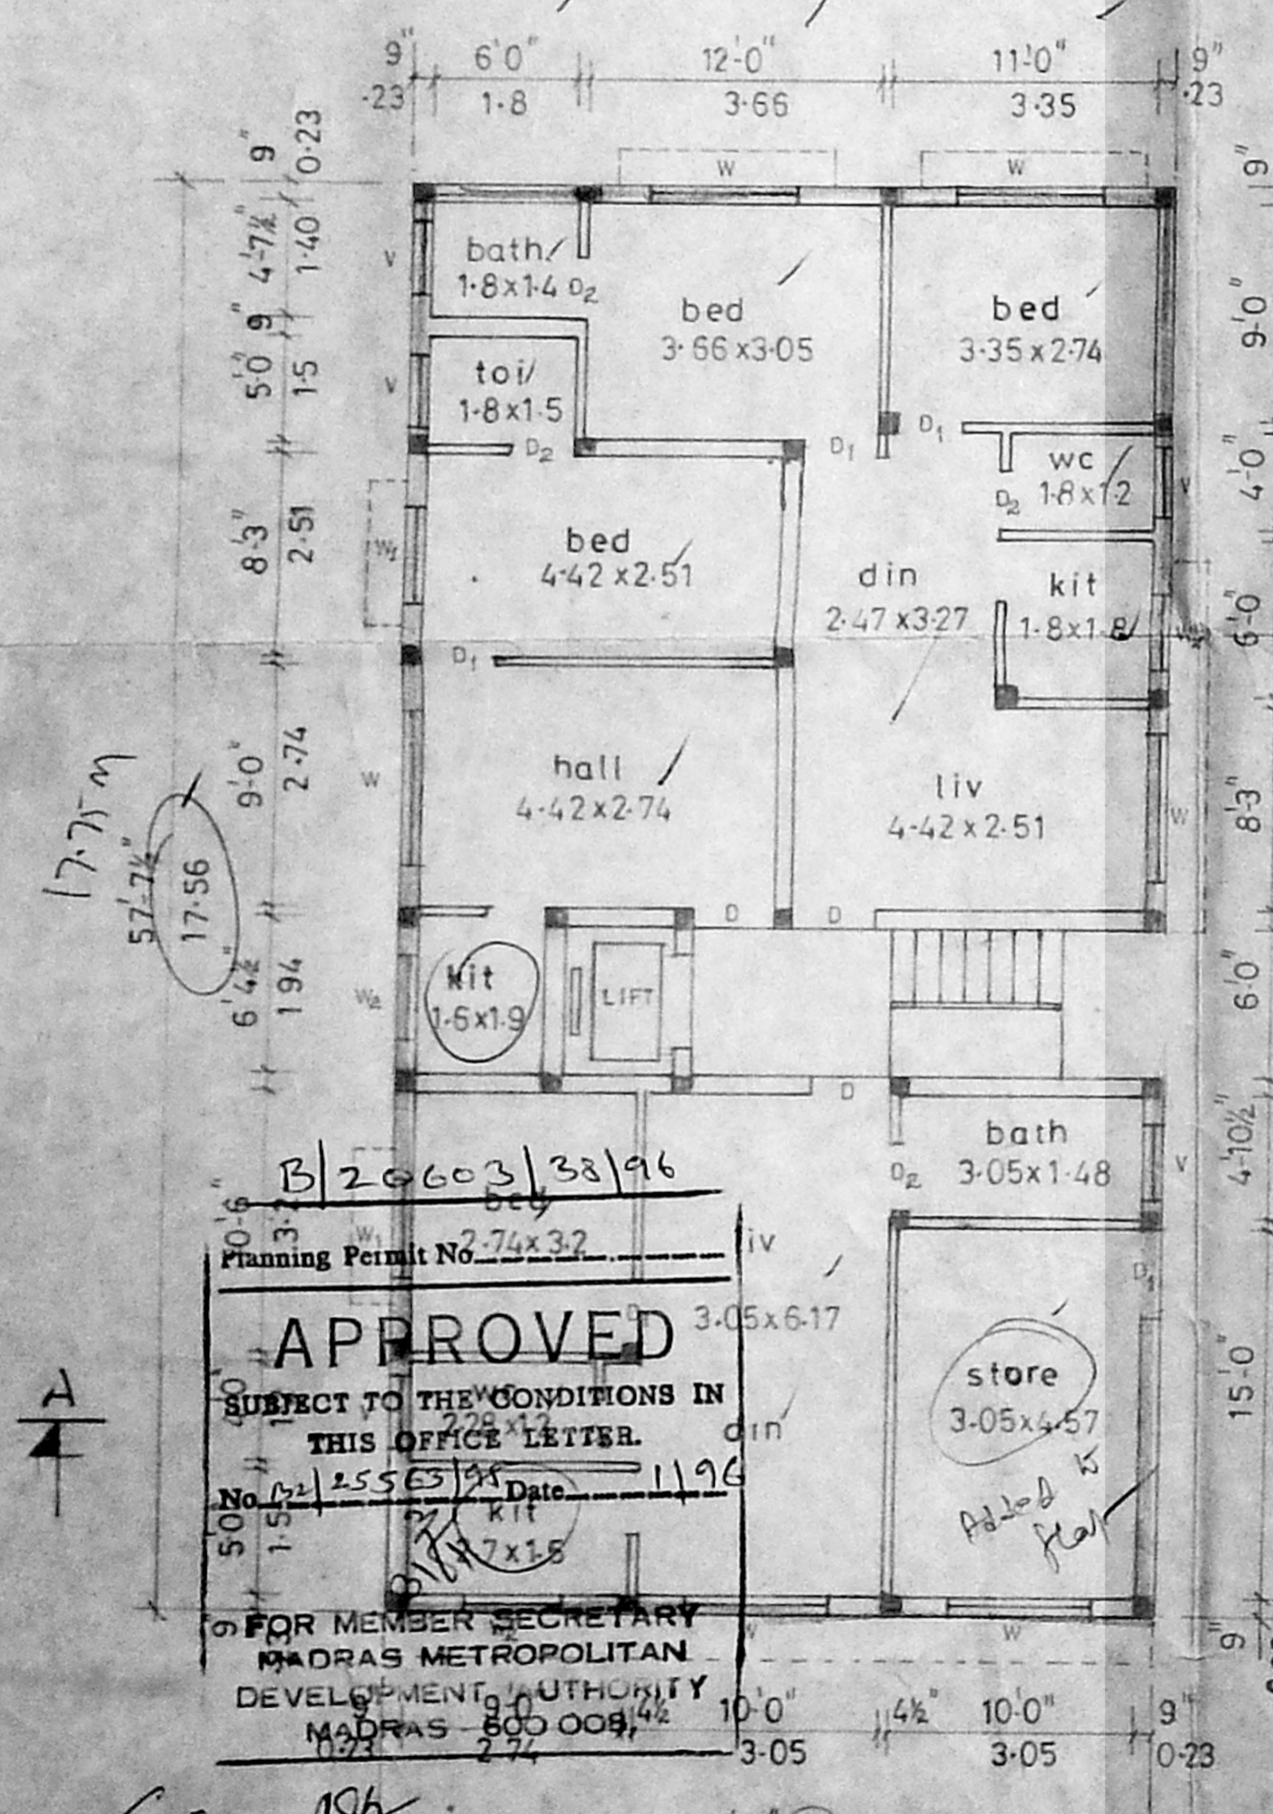


GROUND FLOOR PLAN

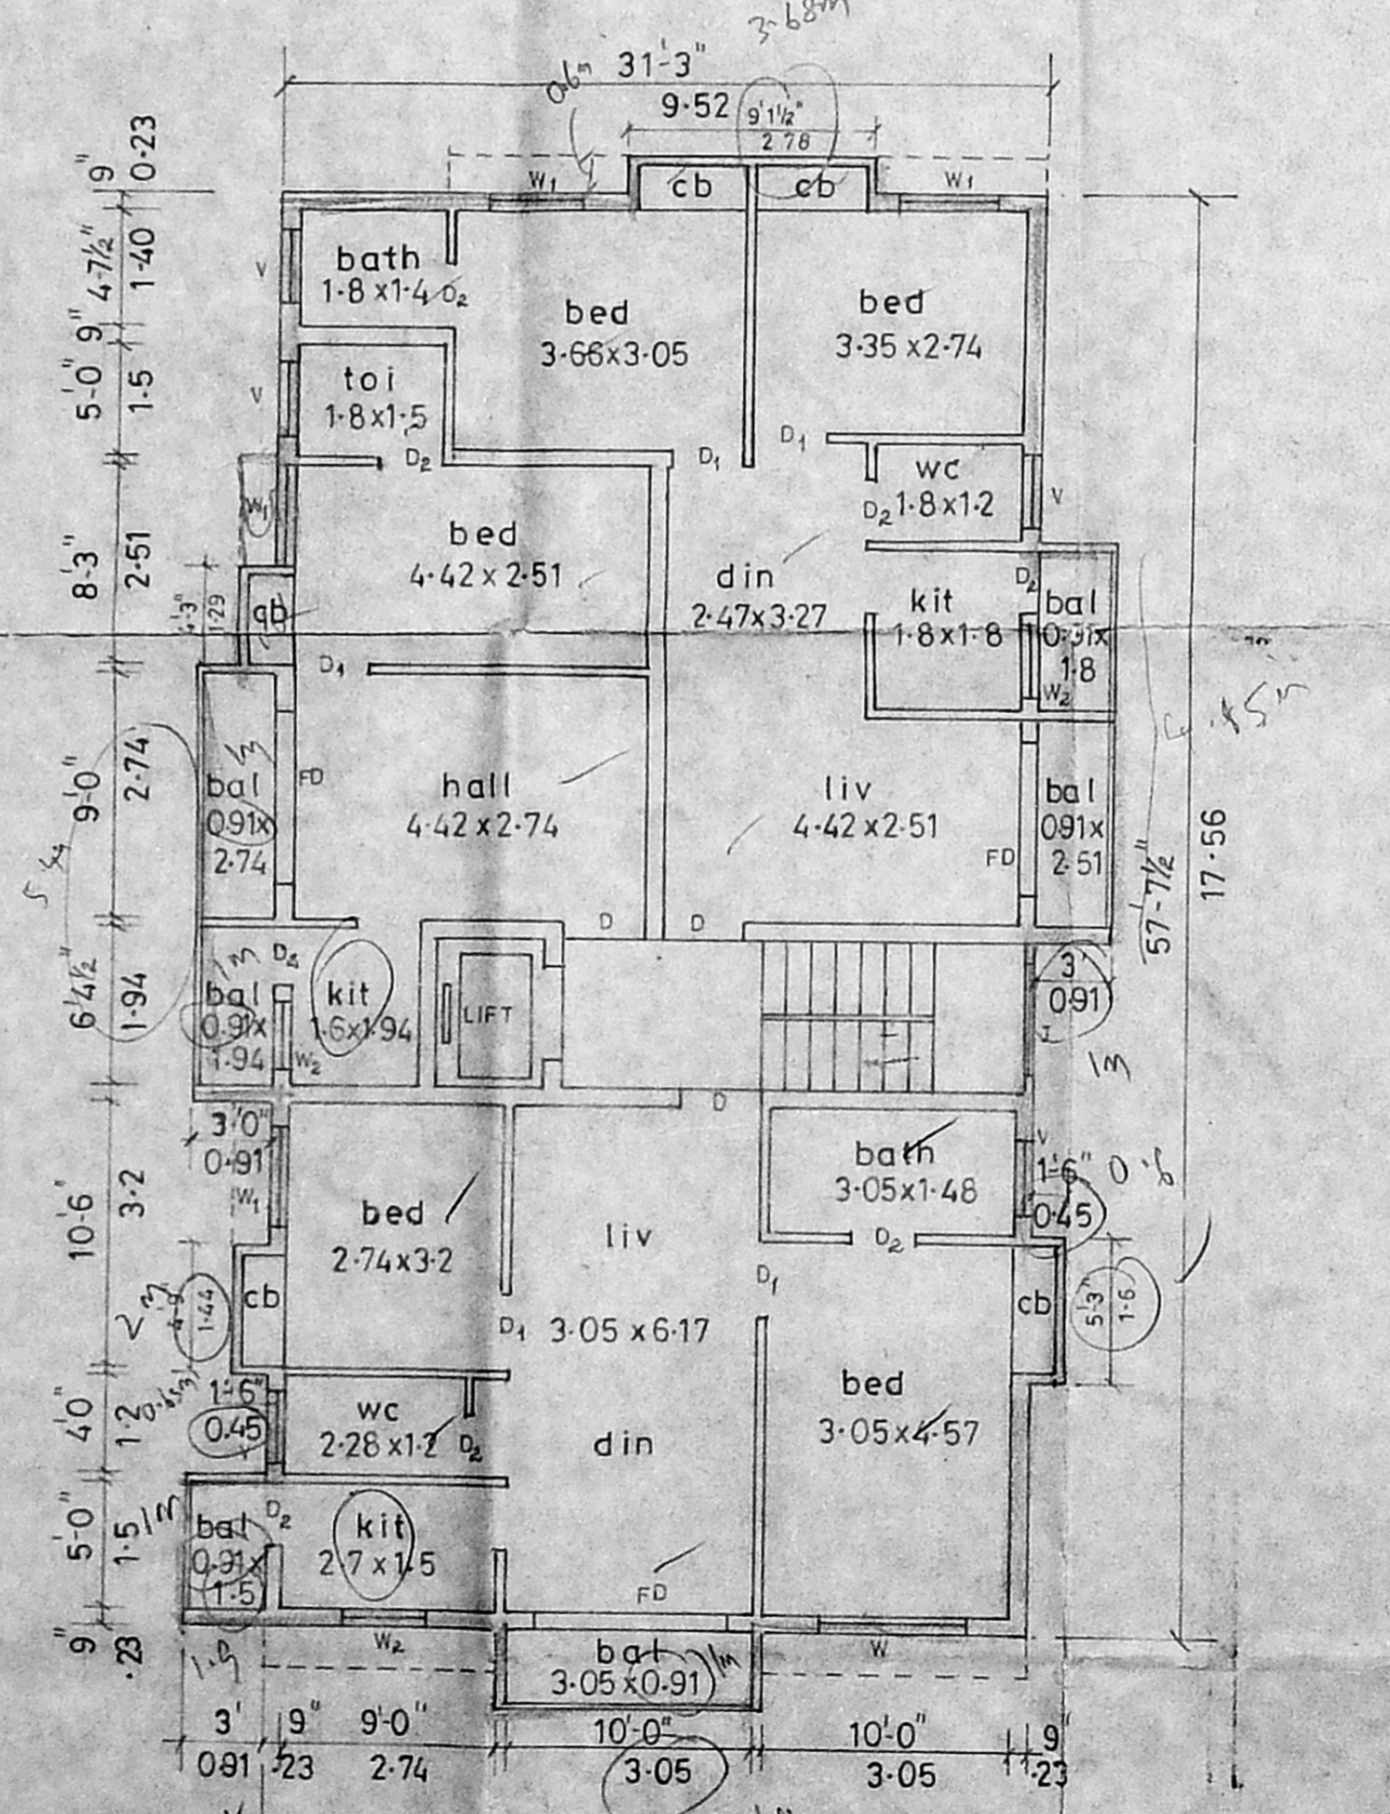

TYPICAL FLOOR PLAN OF FIRST, SECOND & THIRD FLOOR

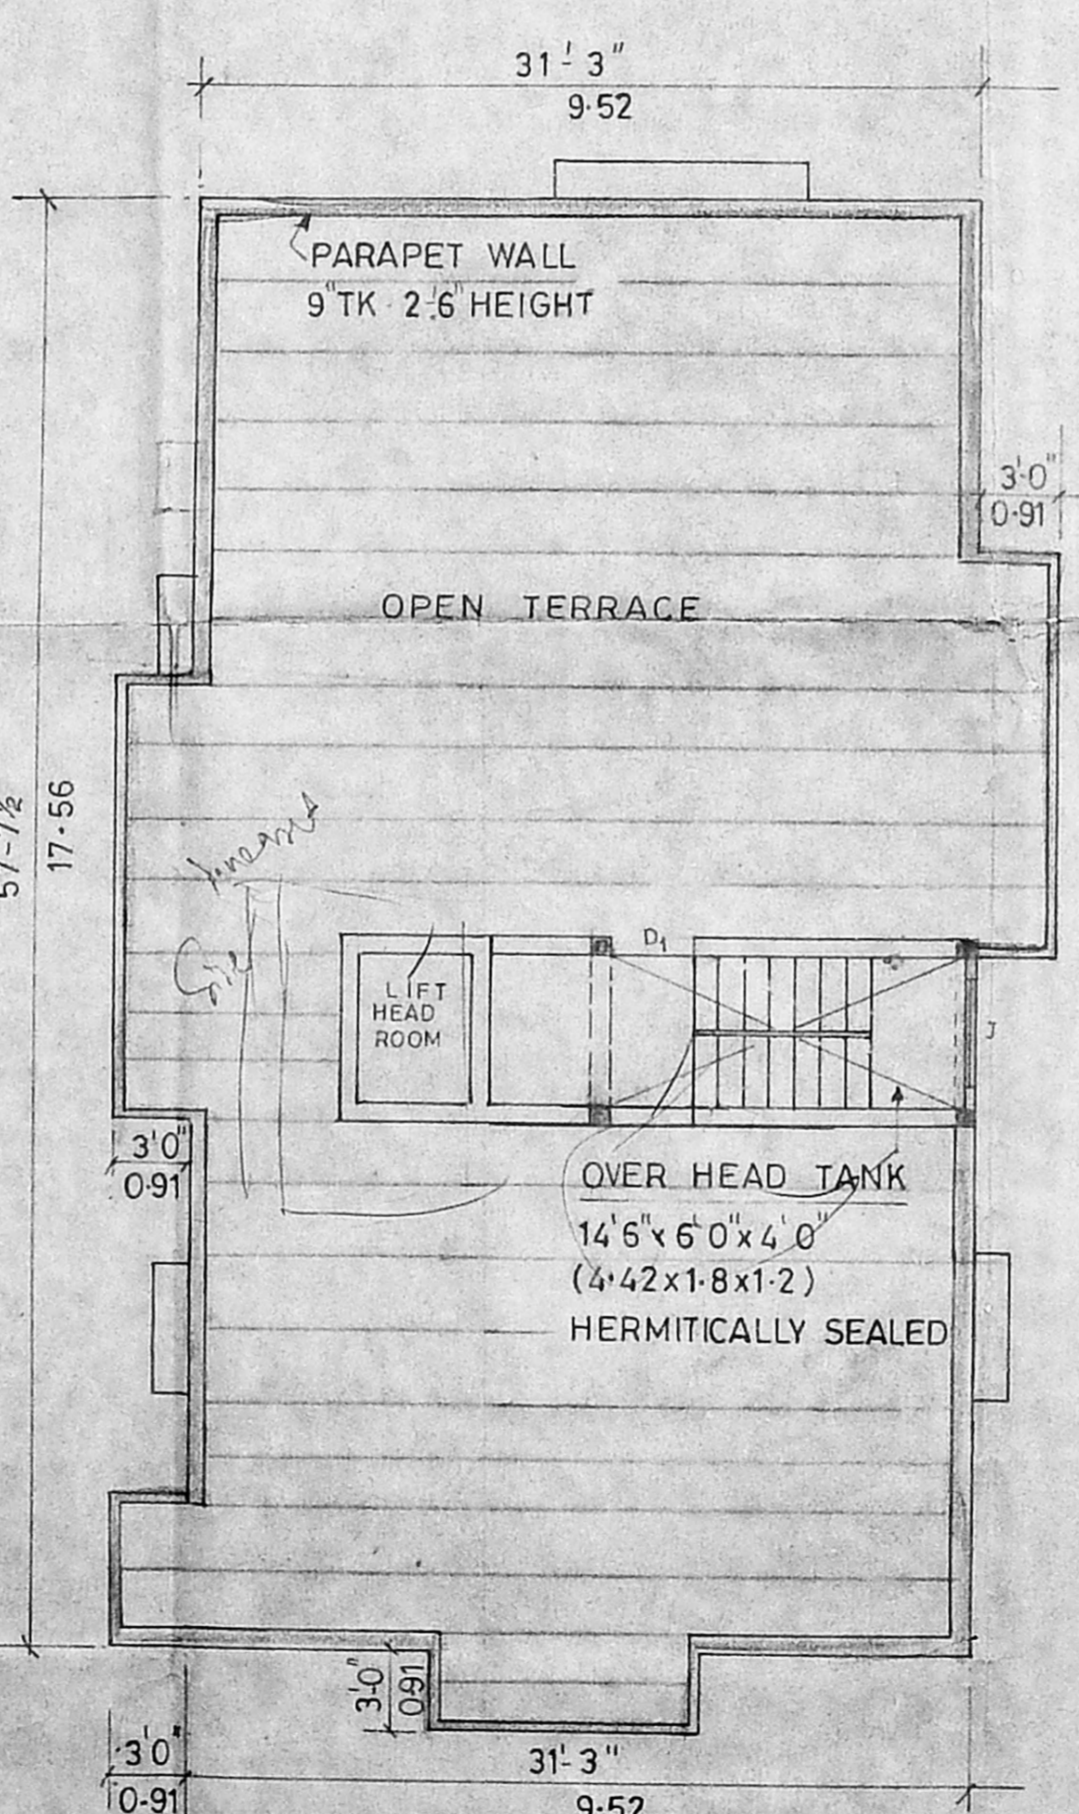

TERRACE FLOOR PLAN

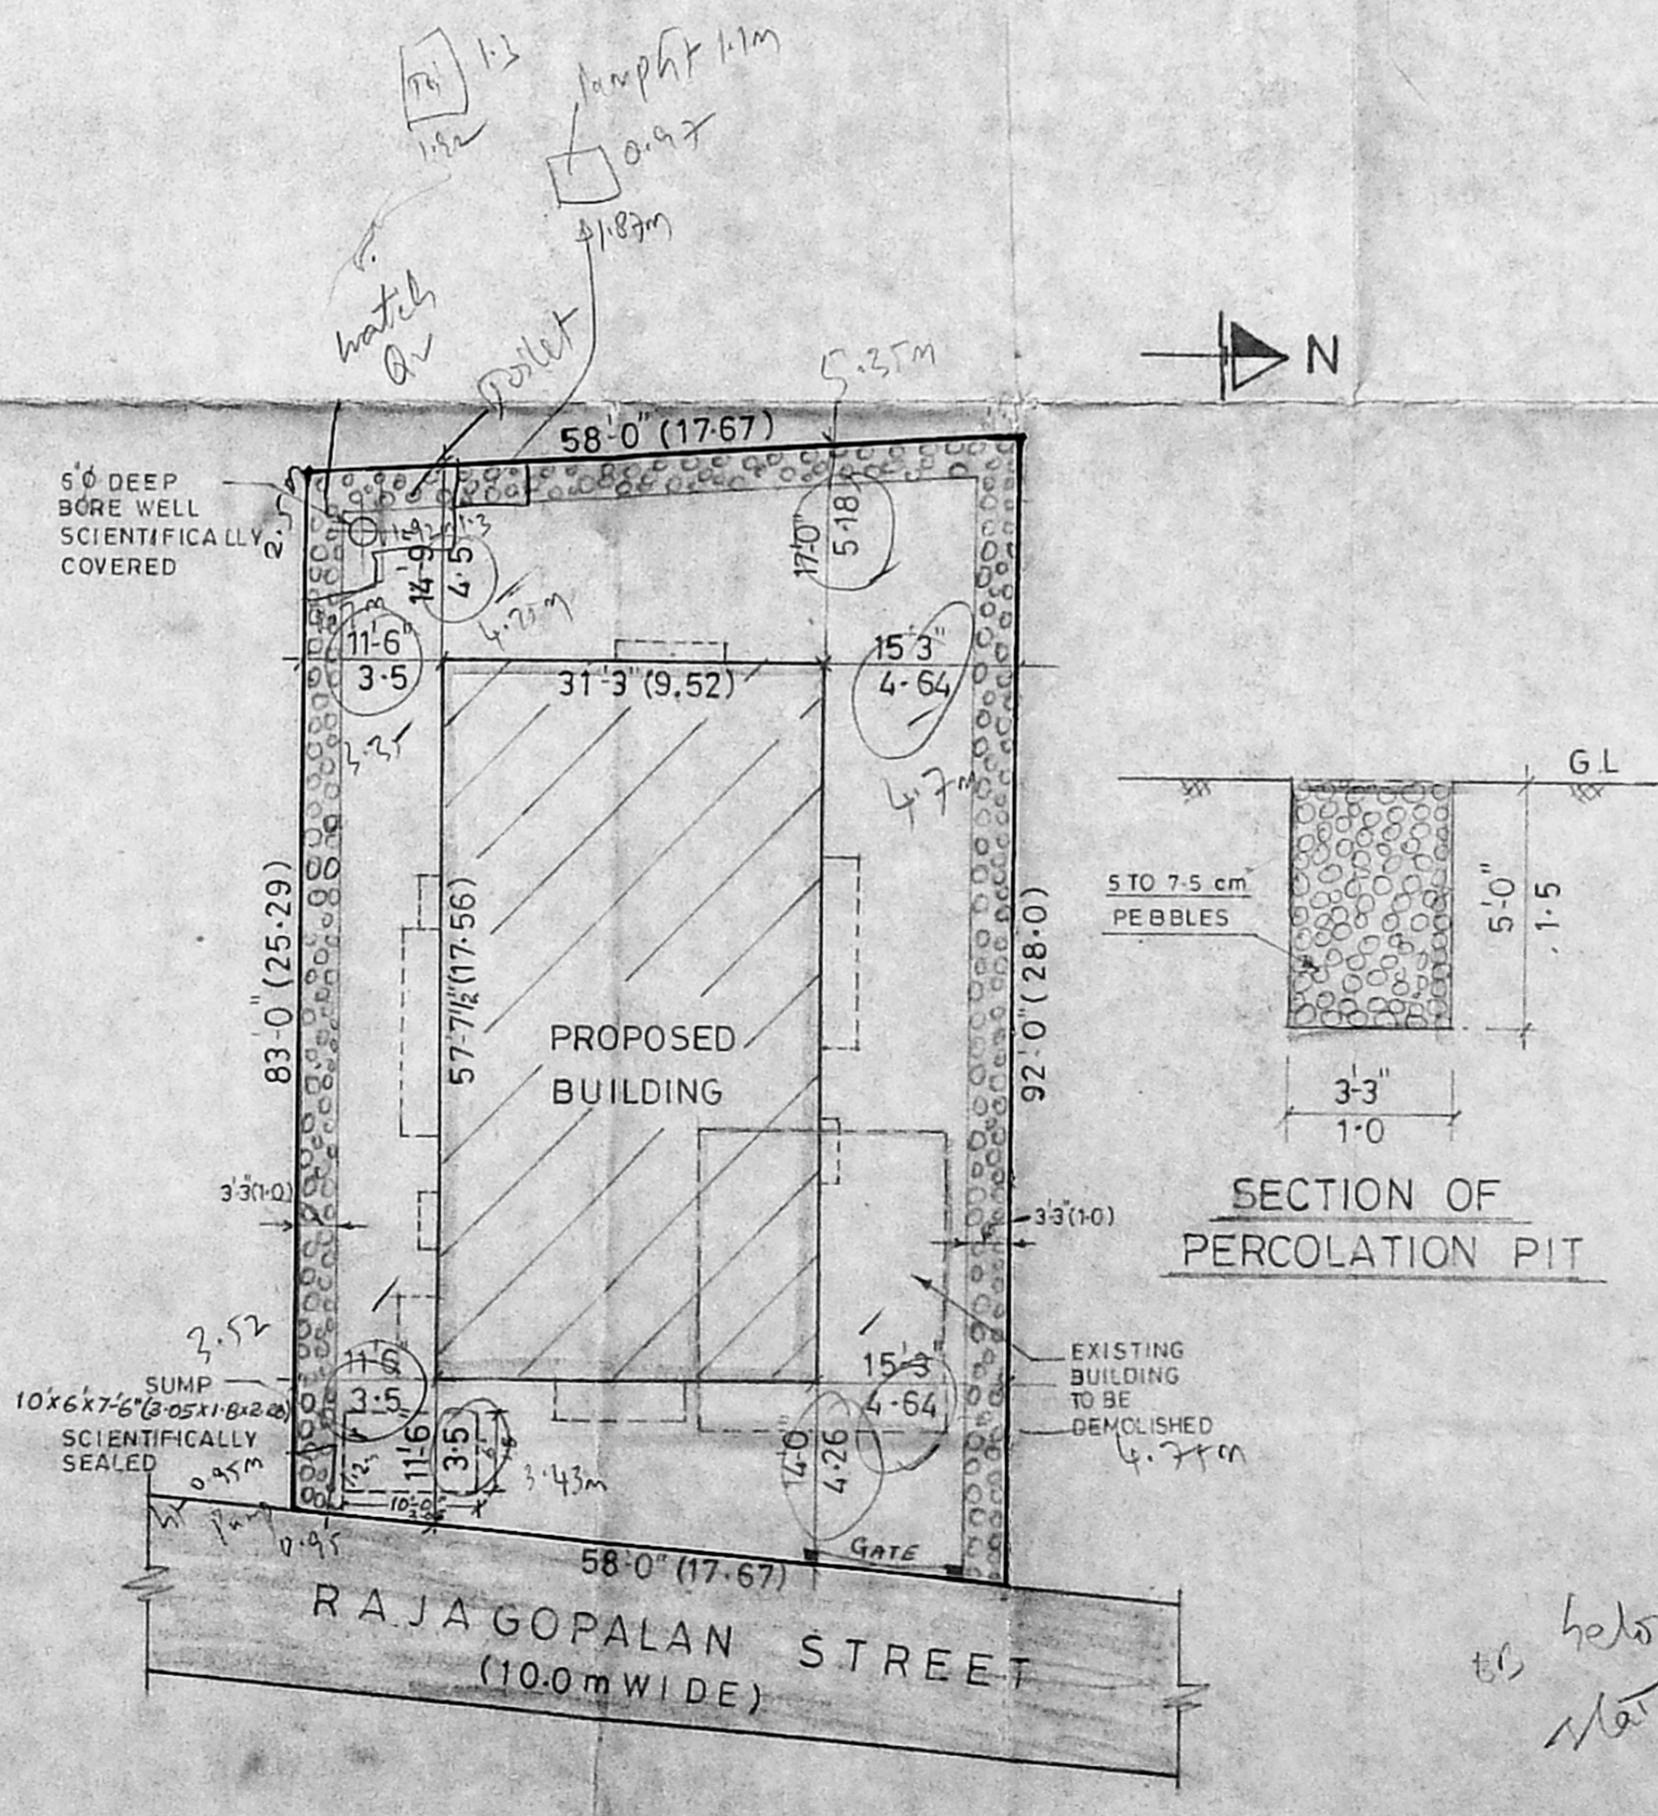

SITE PLAN (1:200)

PLAN SHOWING PROPOSED RESIDENTIAL FLATS AT DOOR NO. 115 S.B.C. No. / RAJAGOPALAN STREET WEST MAMBALAM, MADRAS - 600 033. BLOCK NO:1, T.S. NO:59, MAMBALAM DIVISION.

SCALE - 1:100, 1:200

OWNER

S. Somadeva
 S. SOMADEVA BE (CIVIL) FIVE CONSULTING ENGINEER CLASS I LICENSED SURVEYOR NO 16 DHUN BUILDING MADRAS 600 002

L. SURVEYOR