
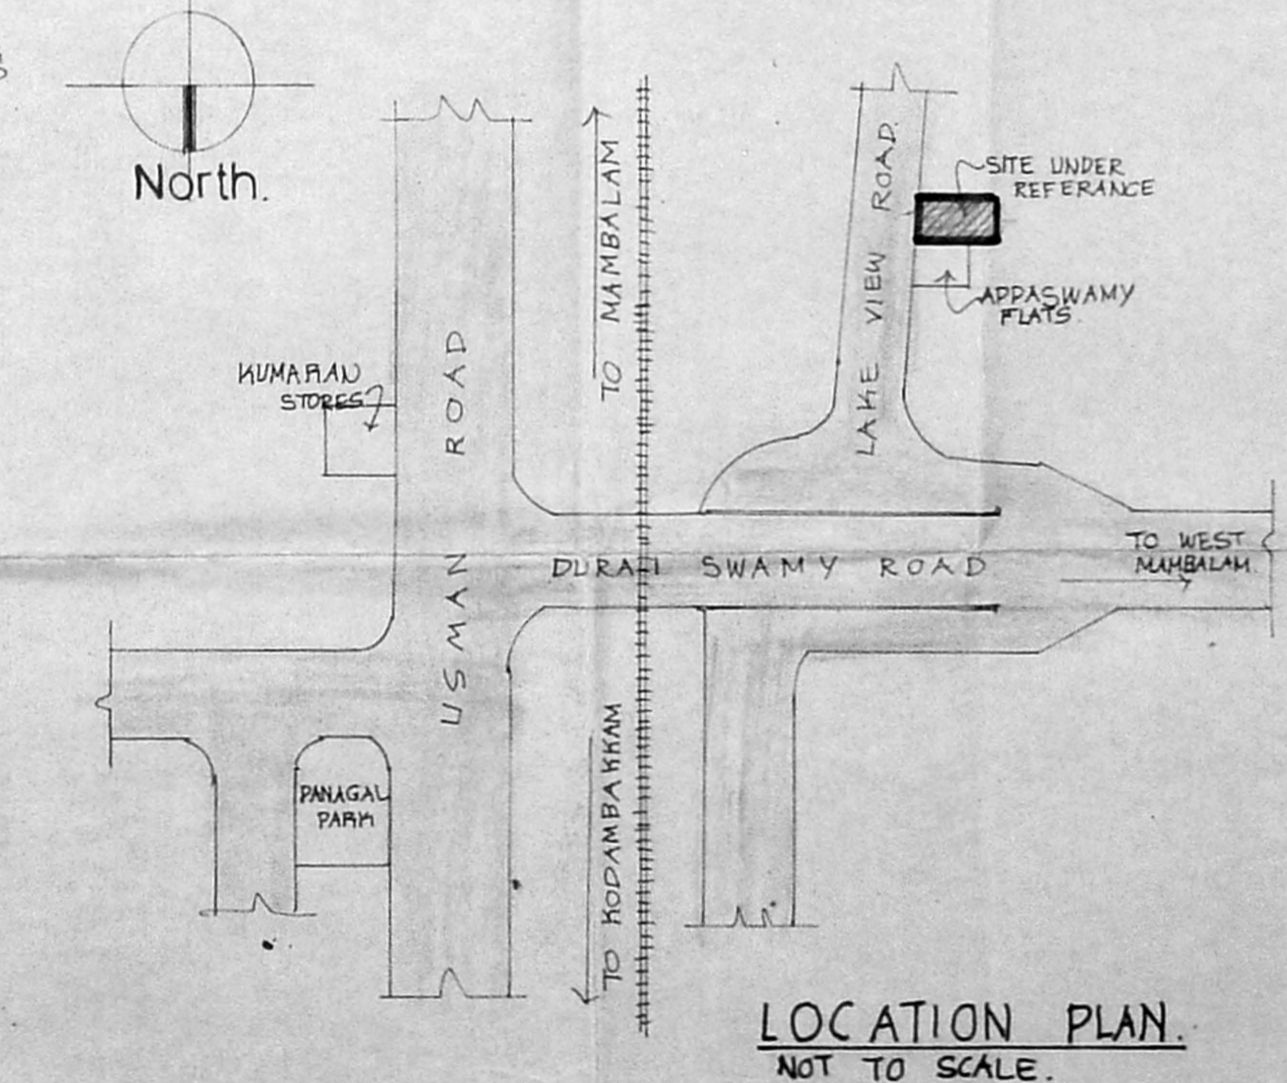
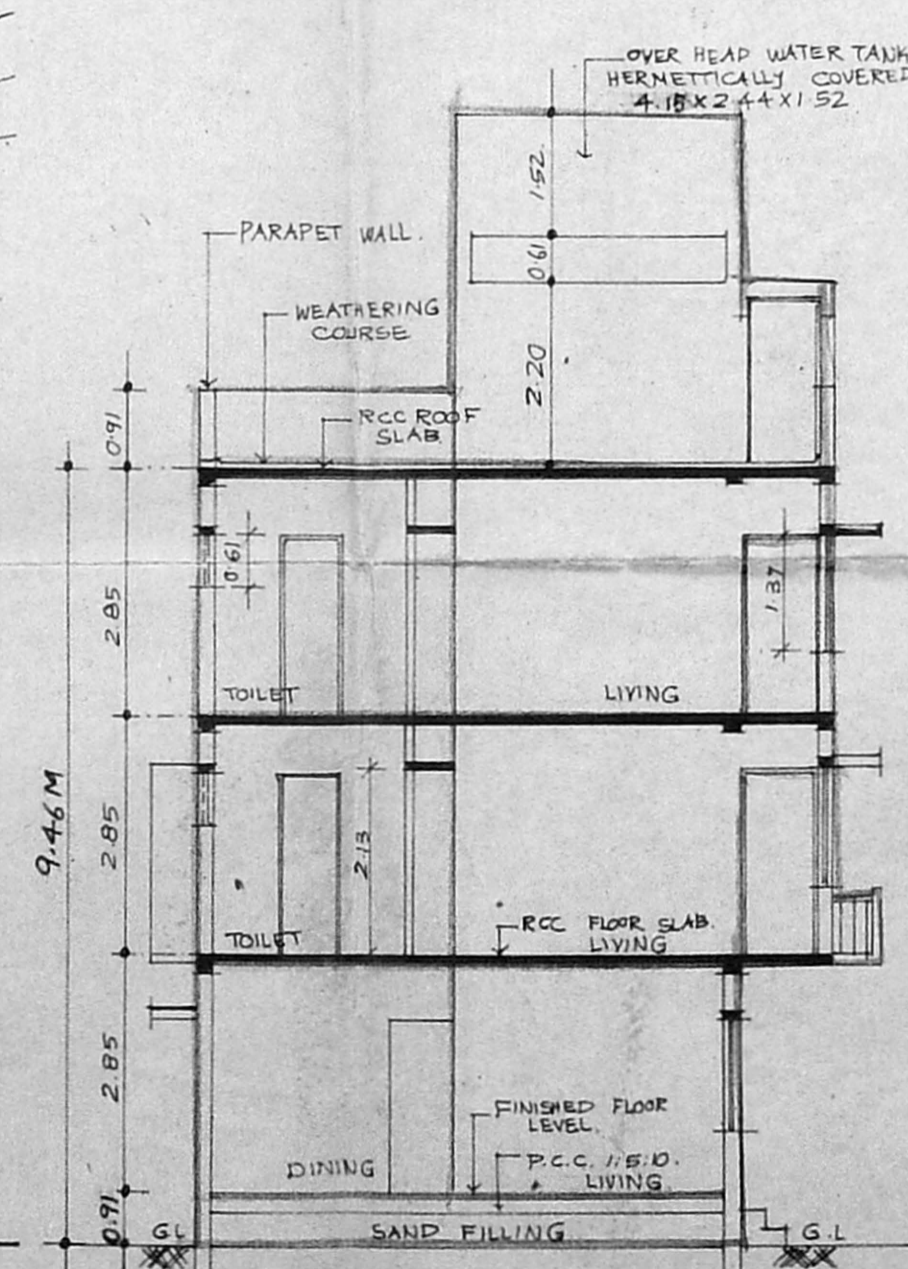
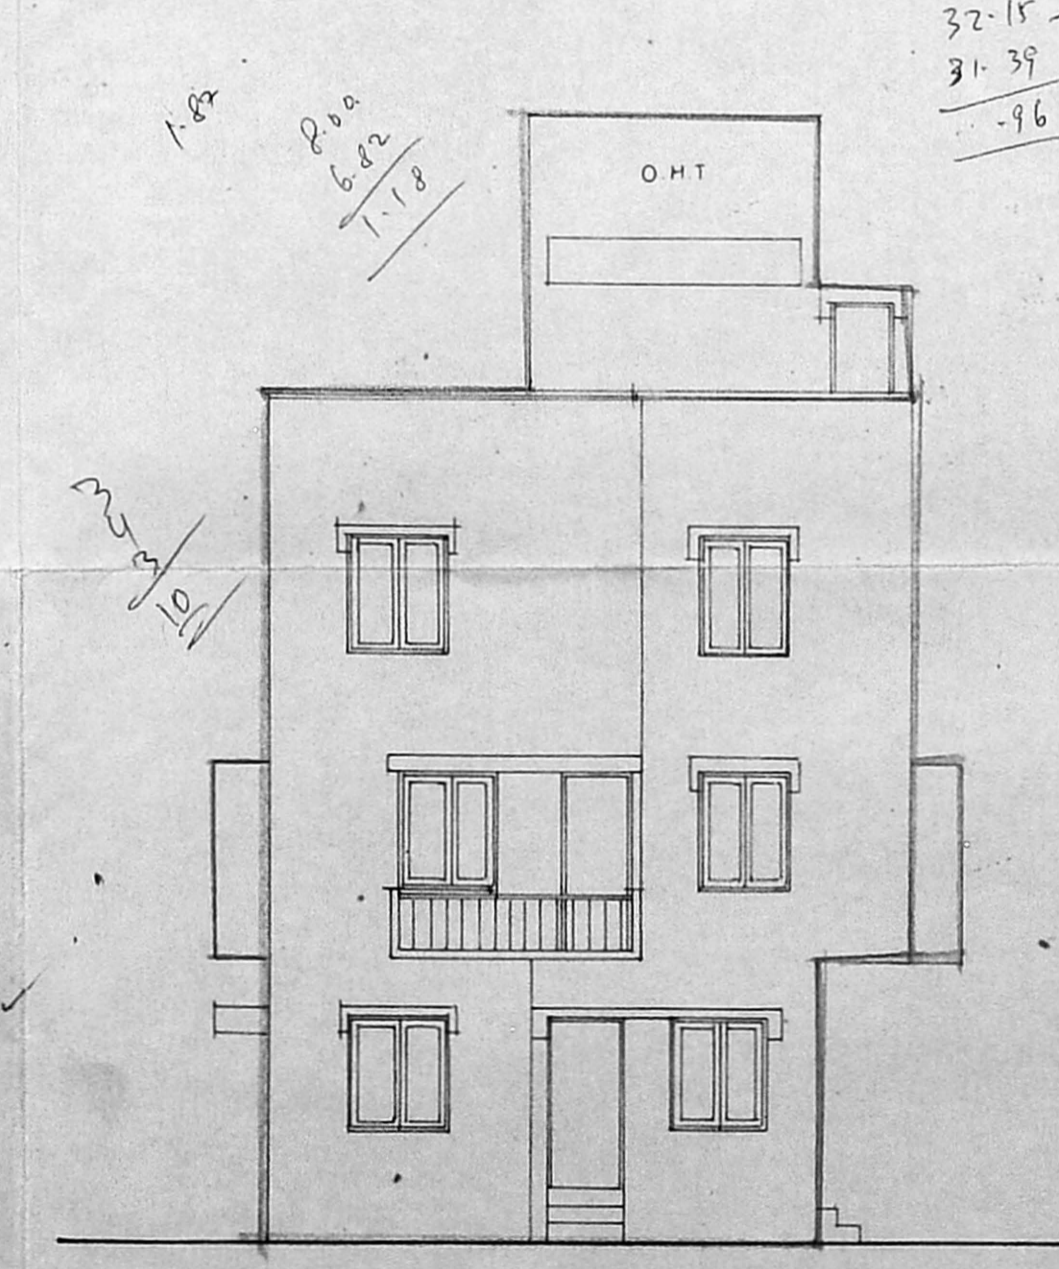
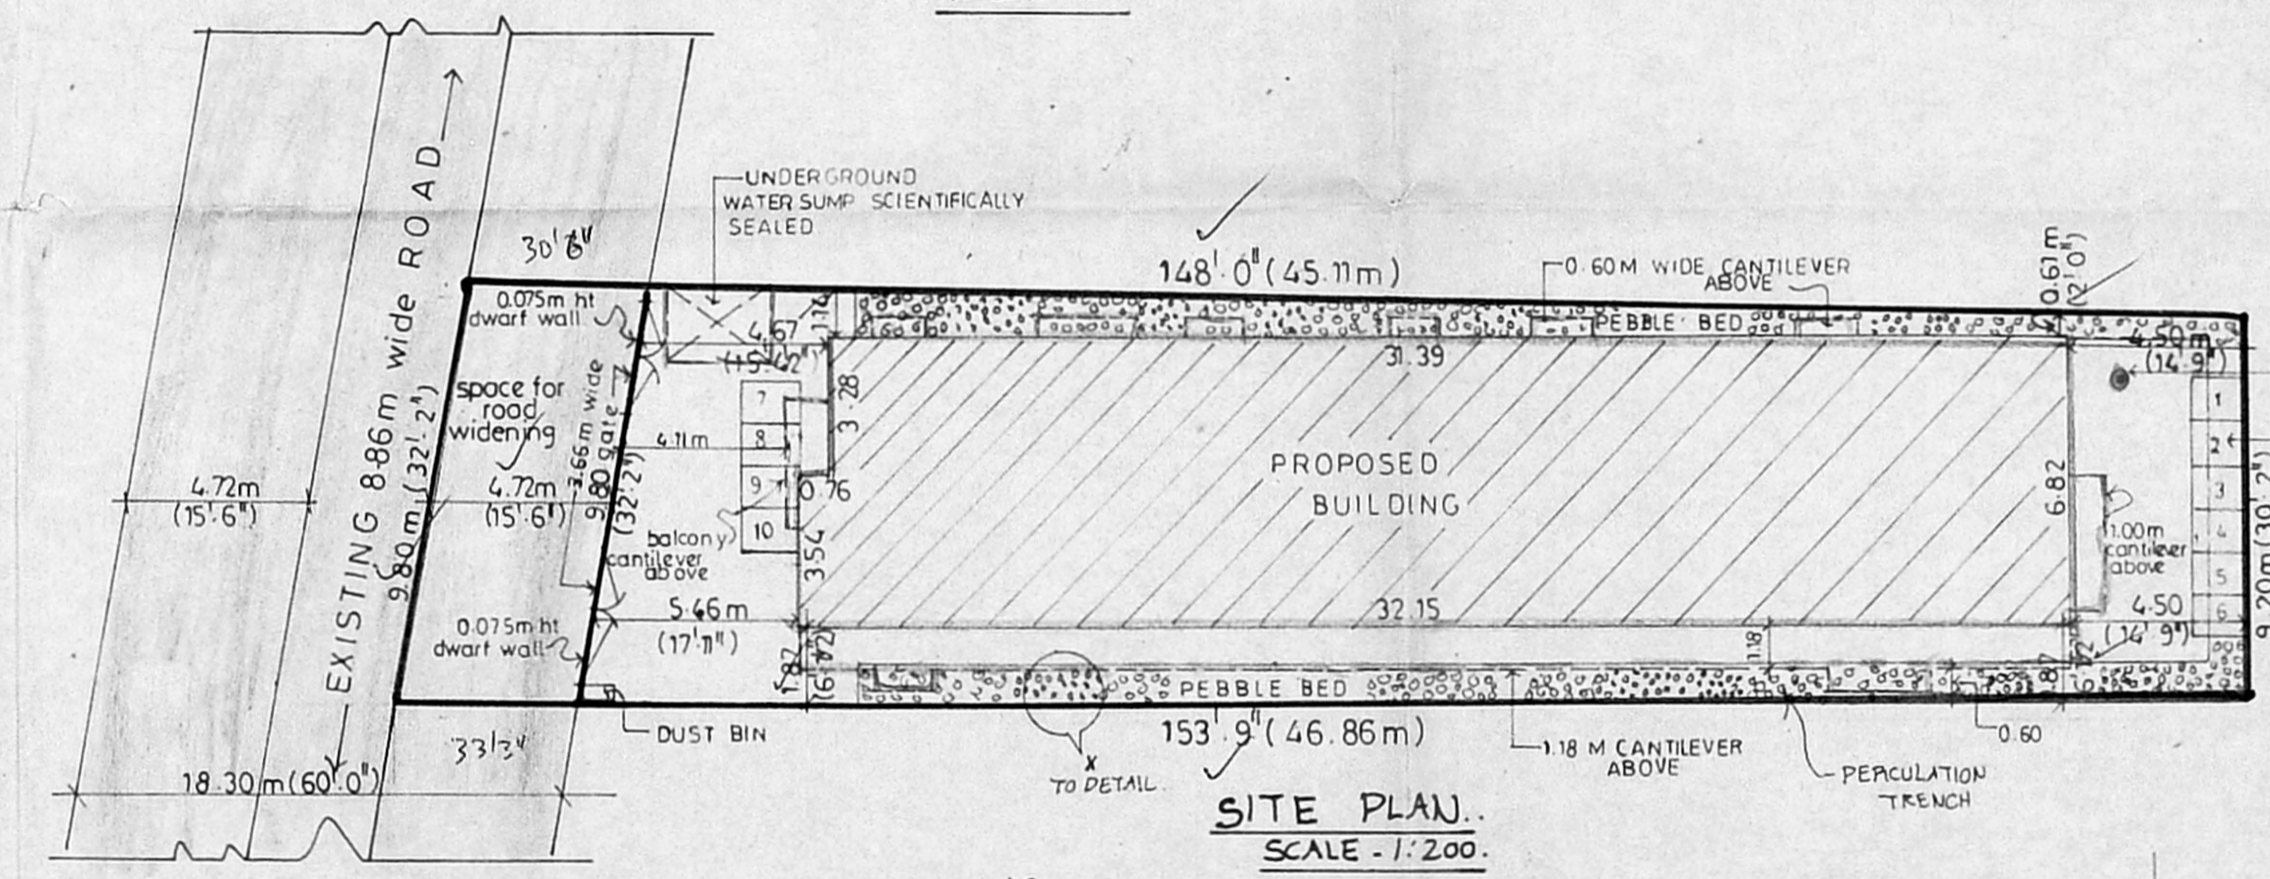
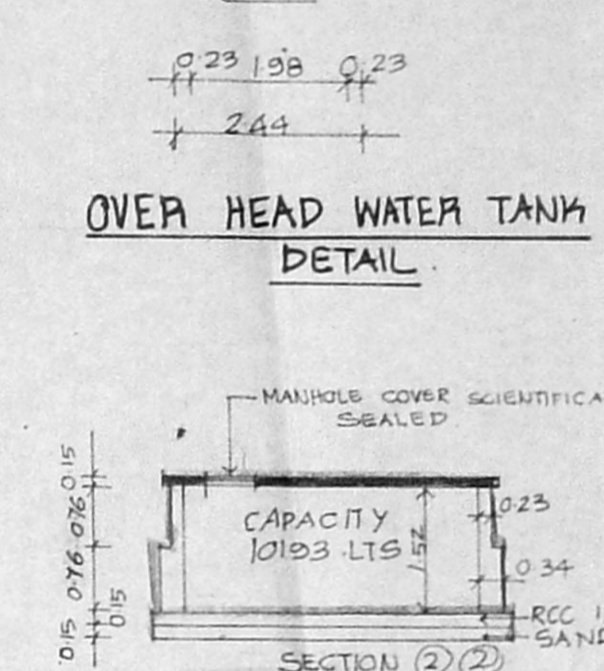
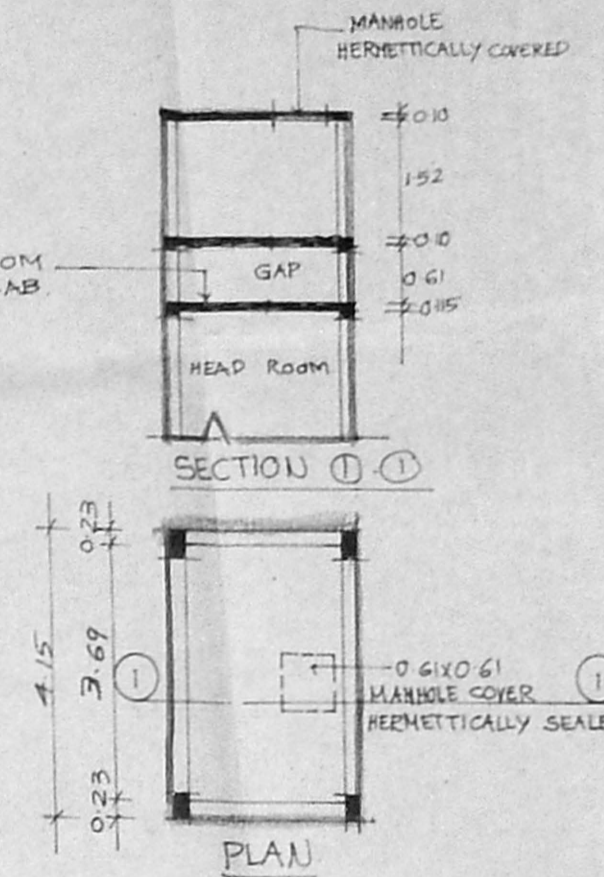
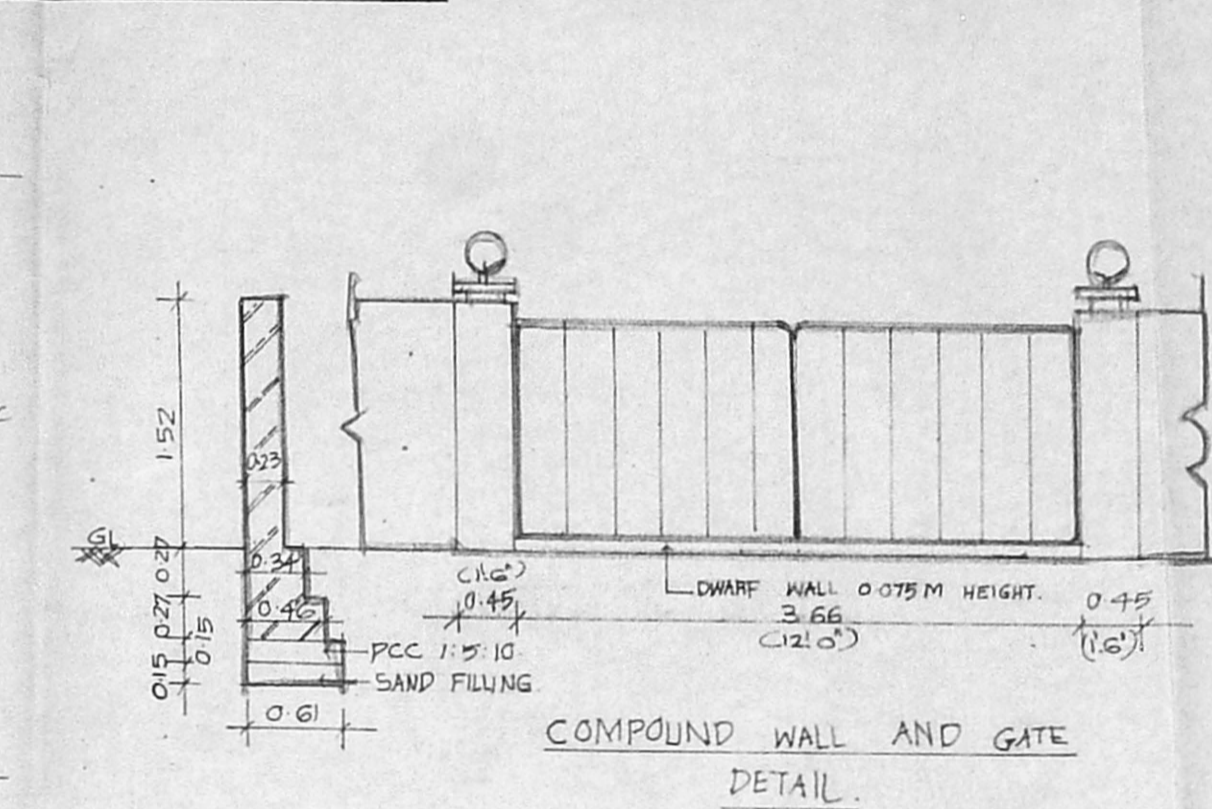
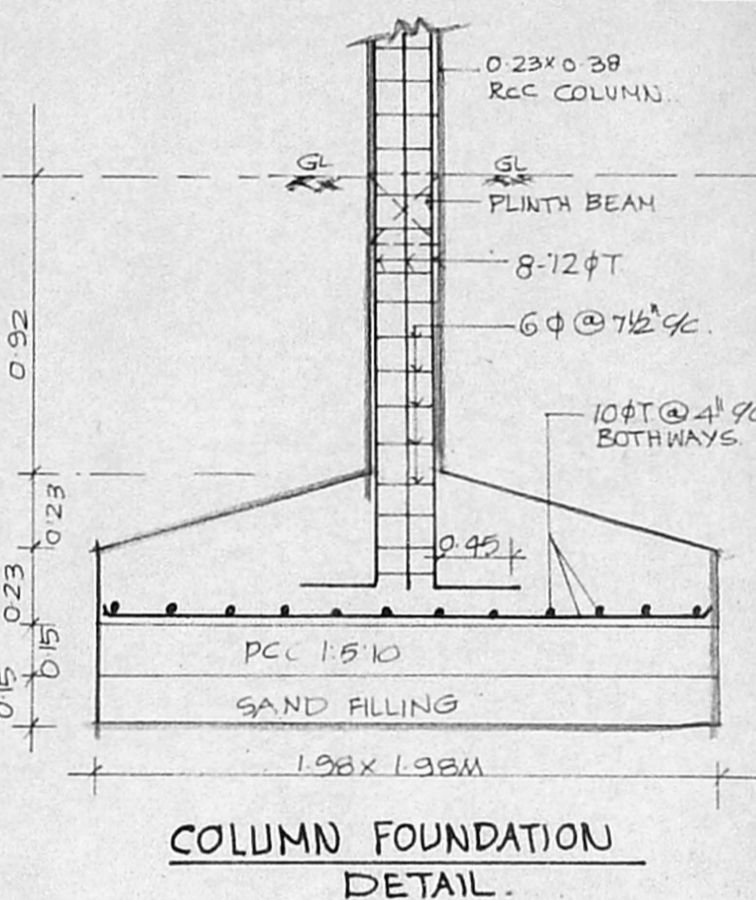
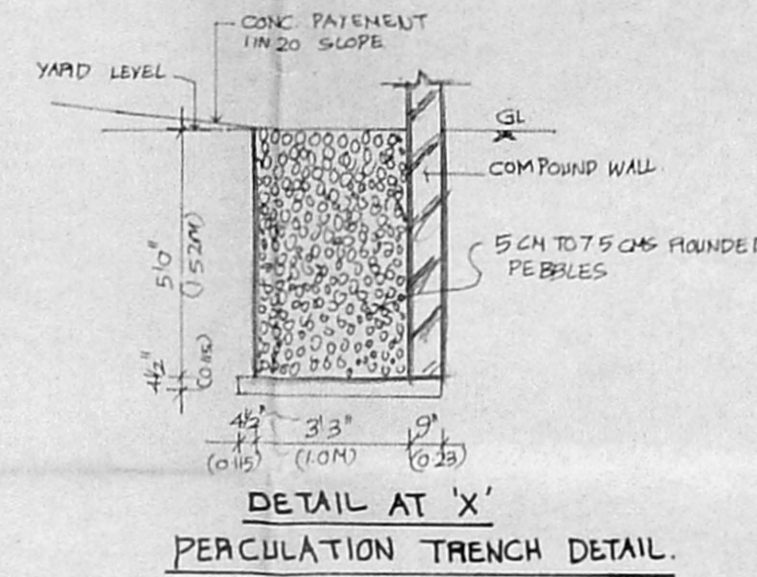
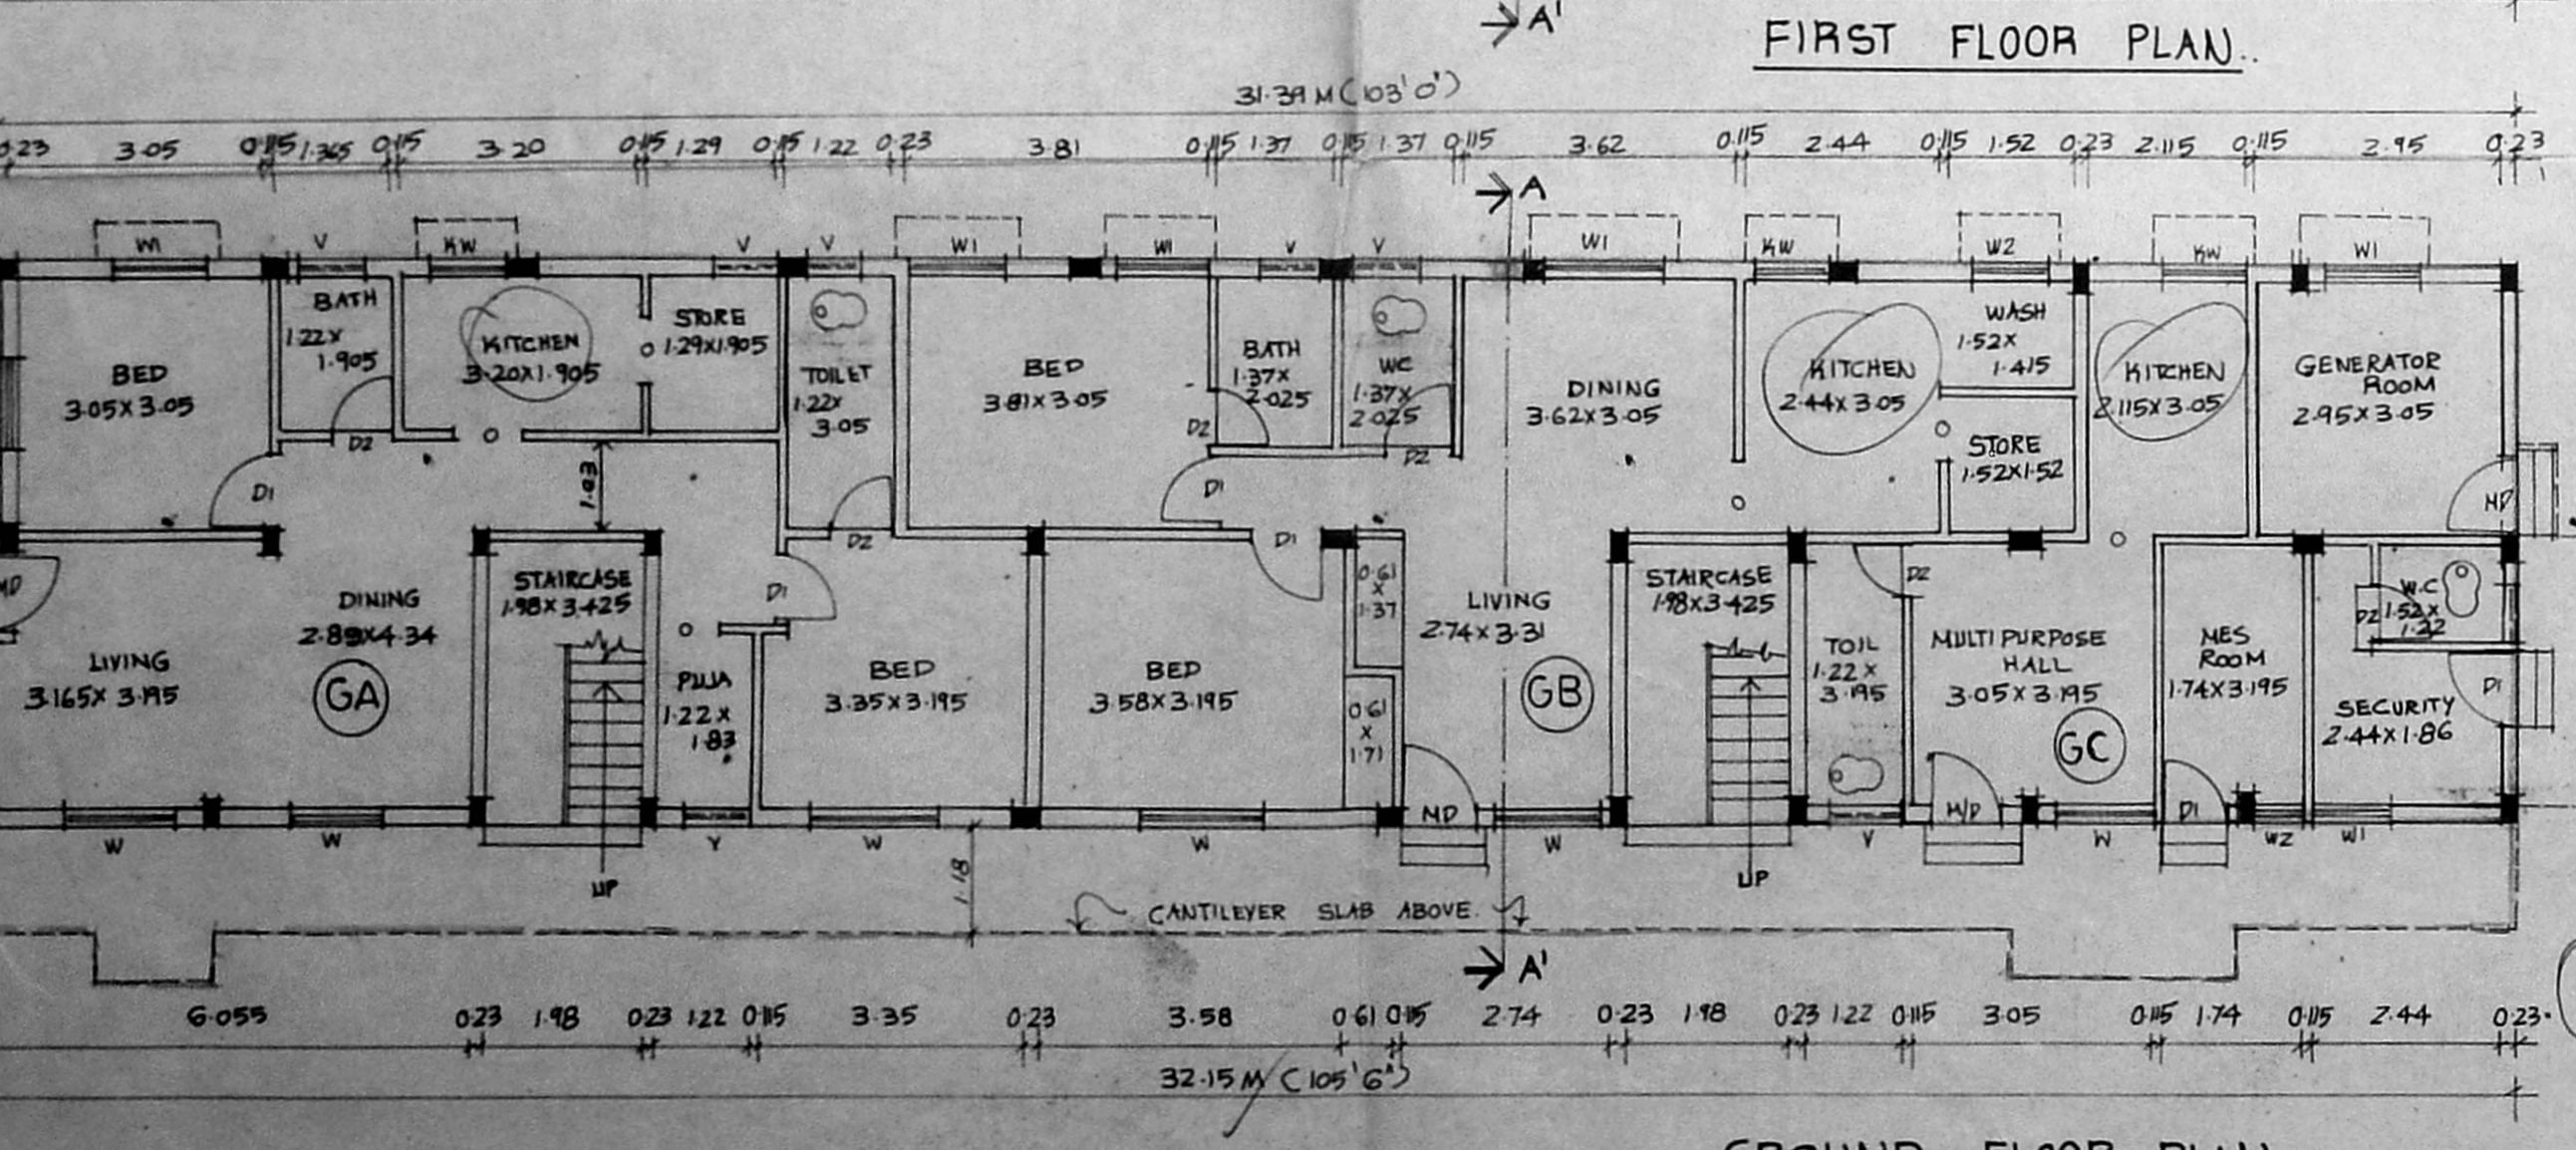
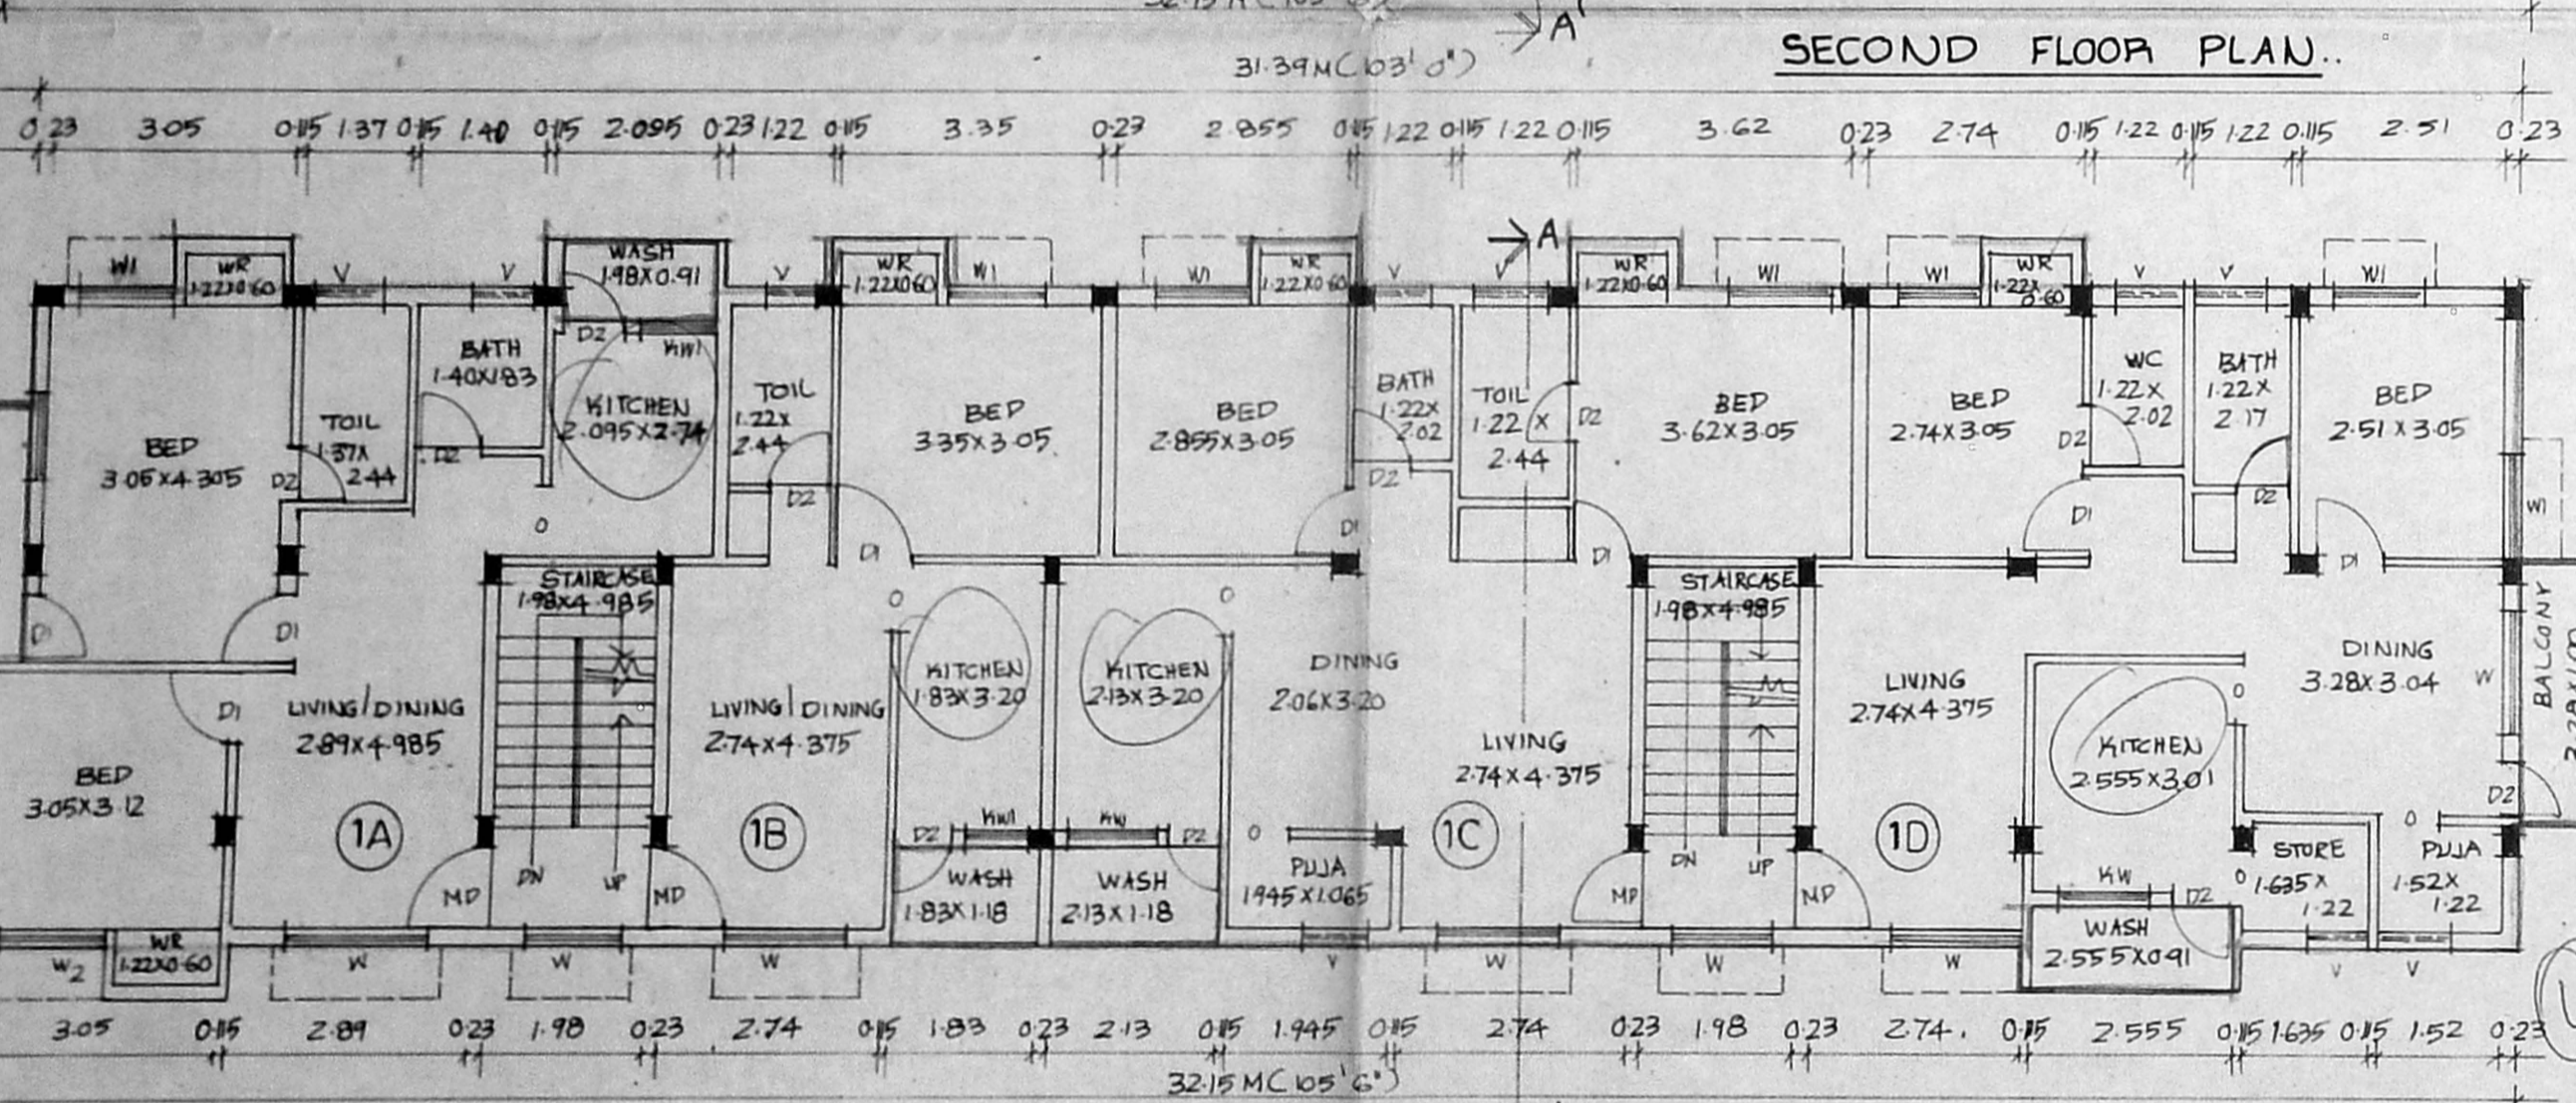
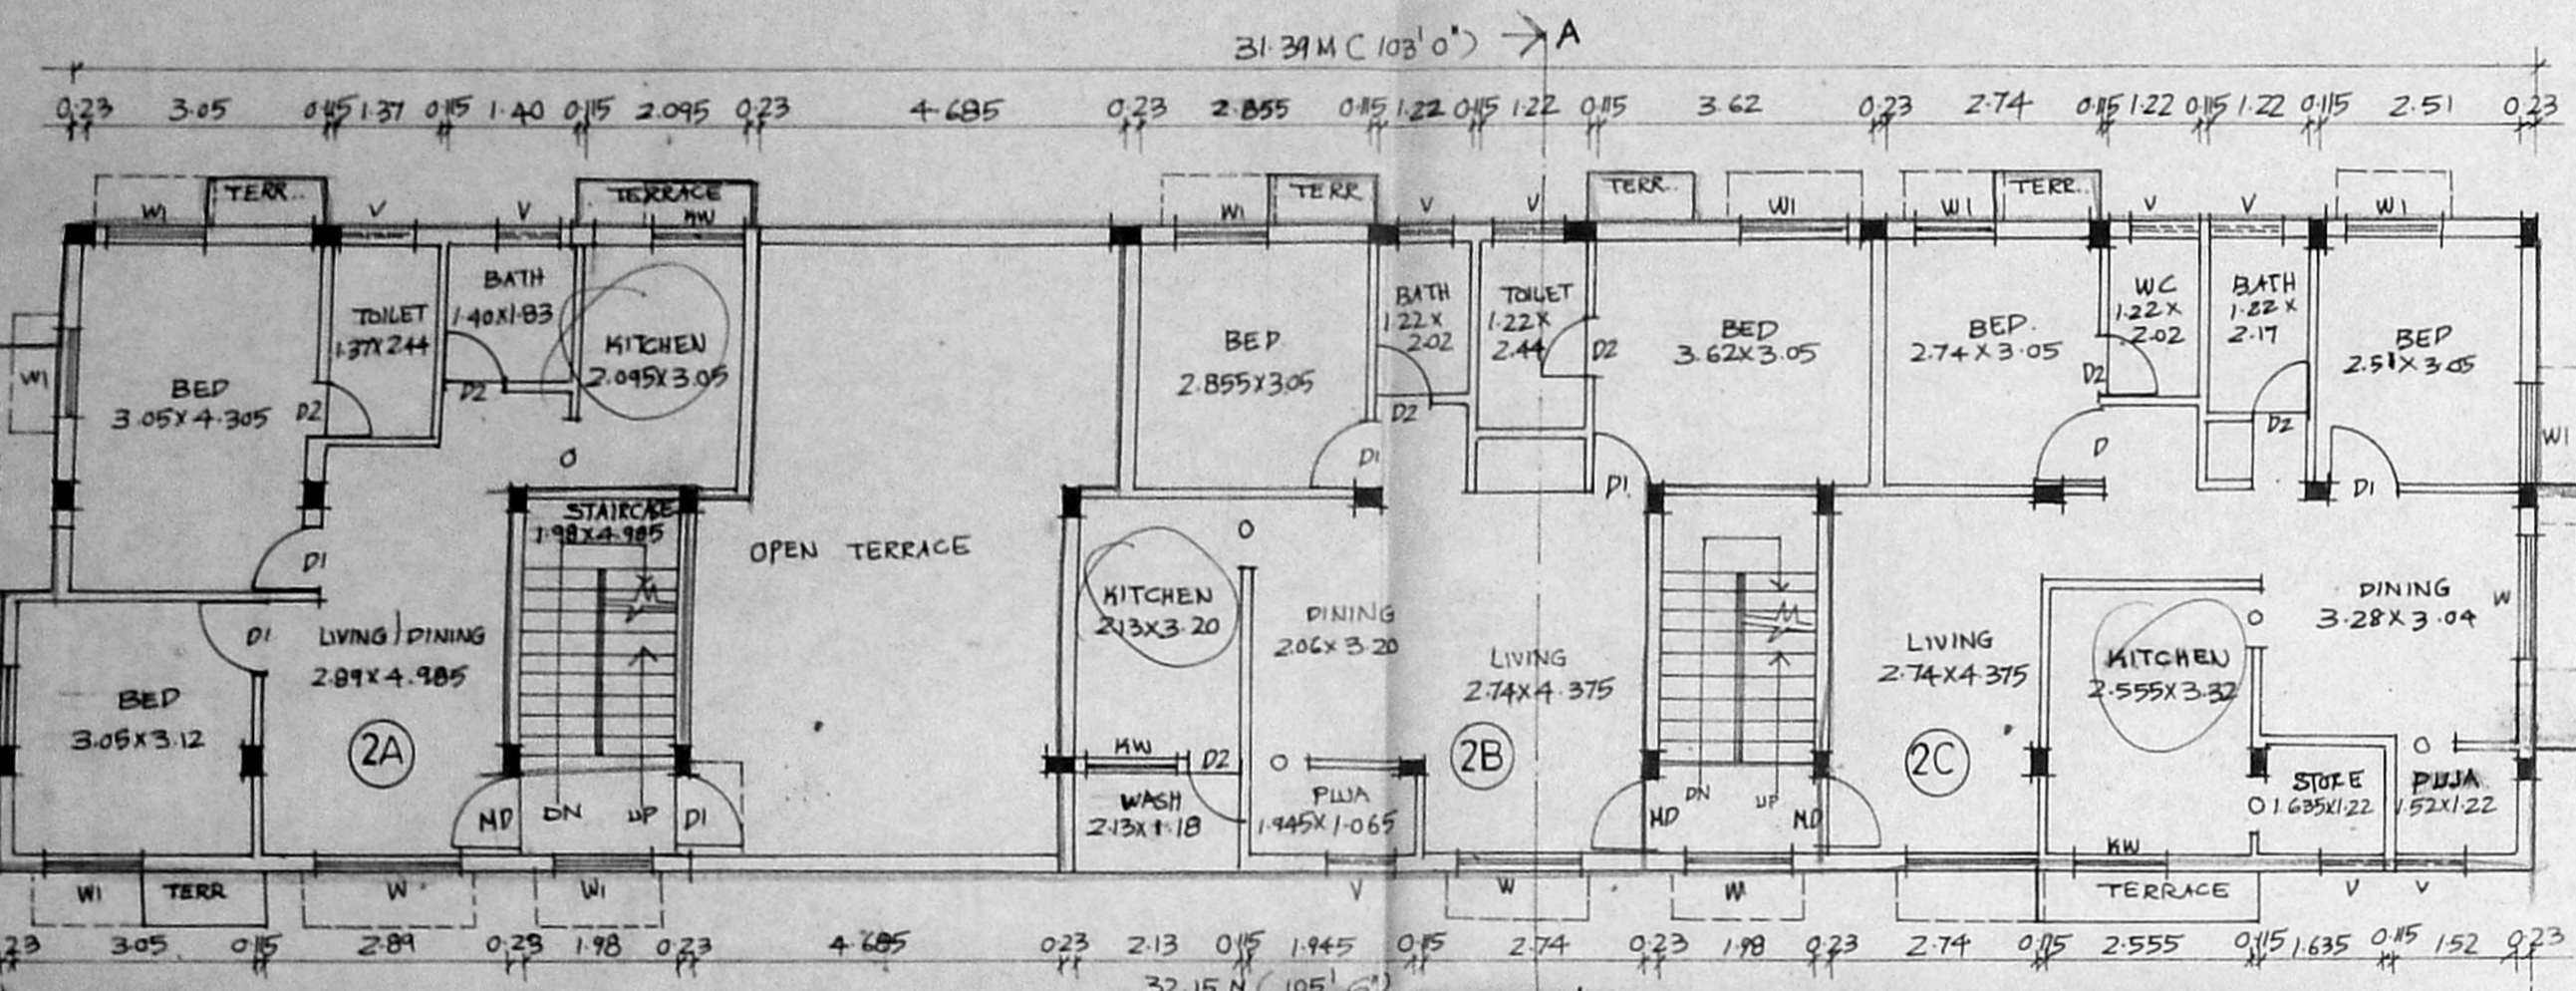


B/20014/606/95

Planning Permit No. 872  
**APPROVED**  
 SUBJECT TO THE CONDITIONS IN THIS OFFICE LETTER  
 No. B2/5695/95 dated 11/9/95  
 FOR THE SECRETARY METROPOLITAN MUNICIPAL AUTHORITY MADRAS - TAMIL NADU

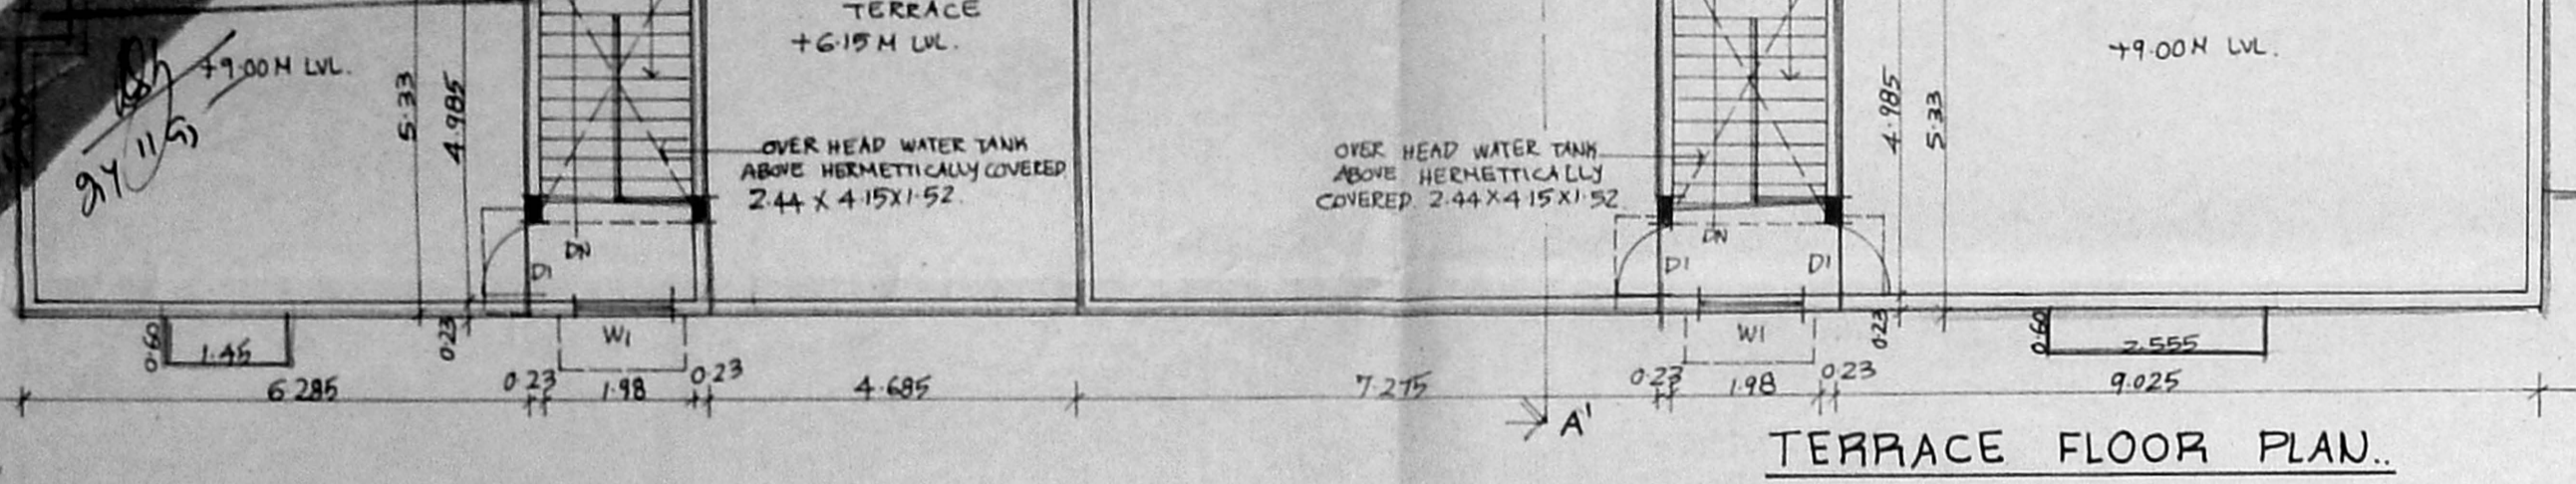

PROPOSED RESIDENTIAL FLATS AT  
 DOOR NO. 58, LAKE VIEW ROAD,  
 WEST, MAMBALAM, MADRAS - 600033.  
 T.S. NO. 109/1, BLOCK NO. 55,  
 VILLAGE NO. 109,  
 OLD DOOR NO. 58.

**LEGEND**

MD. MAIN DOOR	- 1.00 X 2.13
D1. DOOR	- 0.91 X 2.13
D2. DOOR	- 0.76 X 2.13
W. WINDOW	- 1.83 X 1.37
W1. DOOR	- 1.22 X 1.37
W2. DOOR	- 0.61 X 1.37
KW. KITCHEN WINDOW	- 1.22 X 1.07
KW1. DOOR	- 0.91 X 1.07
V. VENTILATOR	- 0.91 X 0.61

**AREA STATEMENT**

PLOT AREA - 4863.00 sq ft (or) 451.77 sq. m

**GROUND FLOOR AREA**

FLAT GA AREA - 76.16 sq. m  
 FLAT GB AREA - 74.73 -  
 FLAT GC AREA - 23.62 -  
 COMMON AREA - 15.40 -  
 TOTAL - 189.91 -

**FIRST FLOOR AREA**

FLAT 1A AREA - 63.62 sq. m  
 FLAT 1B AREA - 43.19 -  
 FLAT 1C AREA - 67.71 -  
 FLAT 1D AREA - 70.71 -  
 COMMON AREA - 23.29 -  
 TOTAL - 268.02 -

**SECOND FLOOR AREA**

FLAT 2A AREA - 57.64 sq. m  
 FLAT 2B AREA - 65.47 -  
 FLAT 2C AREA - 69.03 -  
 COMMON AREA - 23.83 -  
 TOTAL - 215.97 -

TOTAL BUILT UP AREA - 673.90 sq. m  
 F. S. I - 1.48 times  
 PLOT COVERAGE - 59%  
 SERVICE AREA IN GROUND FLOOR - 26.86 sq. m.

- SPECIFICATIONS.**
1. COLUMN FOOTING FOUNDATION LAID OVER THE FILLING AND PCC 1:5:10 NAT.
  2. ALL COLUMNS ARE CONNECTED WITH PLINTH BEAMS AND ROOF BEAM.
  3. P.C.C. 1:5:10 LAID OVER THE SAND FILLING FOR MOSAIC FLOORING.
  4. BRICKWORK IN BASEMENT AND SUPERSTRUCTURE WITH C/M 1:5 MIX.
  5. ALL WALLS, COLUMNS AND CEILINGS ARE PLASTERED WITH C/M 1:5 MIX.
  6. RCC 1:2:4 MIXED LINTEL LAID OVER THE DOORS, WINDOWS AND OPENINGS.
  7. JOINERIES ARE MADE IN STEEL OR FIRST CLASS TEAK WOOD.
  8. ROOF COVERED BY RCC 1:2:4 MIX FLAT SLAB.
  9. PARAPET WALL LAID ALL ROUND THE BUILDING.
  10. WEATHERING COURSE LAID IN PROPER MIX AND SLOPE WITH WATER PROOFING COMPOUND.

**NOTE**

PROPOSED ROAD BOUNDARY

SCALE: 1:100 DATE: 24.07.95  
 ALL DIMENSIONS ARE IN METRES.

SIGNATURE OF OWNER  
*P. Ravi*

P. RAVI & ARCHITECTS AND MCA/REGD. ARCHITECT  
 LICENSED SURVEYOR CLASS I No. RA. 33  
 CORPORATION OF MADRAS  
 22, ELLAIAMMAN COLONY, MADRAS-600 006

P. RAVI ARCHITECTS PVT LTD,  
 P. RAVI ARCHITECT, ANA AND, FIRA, P.V.,  
 REGD. ARCHITECT,  
 22, SECOND CROSS STREET,  
 ELLAIAMMAN COLONY, MADRAS - 86.  
 PHONE - 453 759.