




B - BLOCK

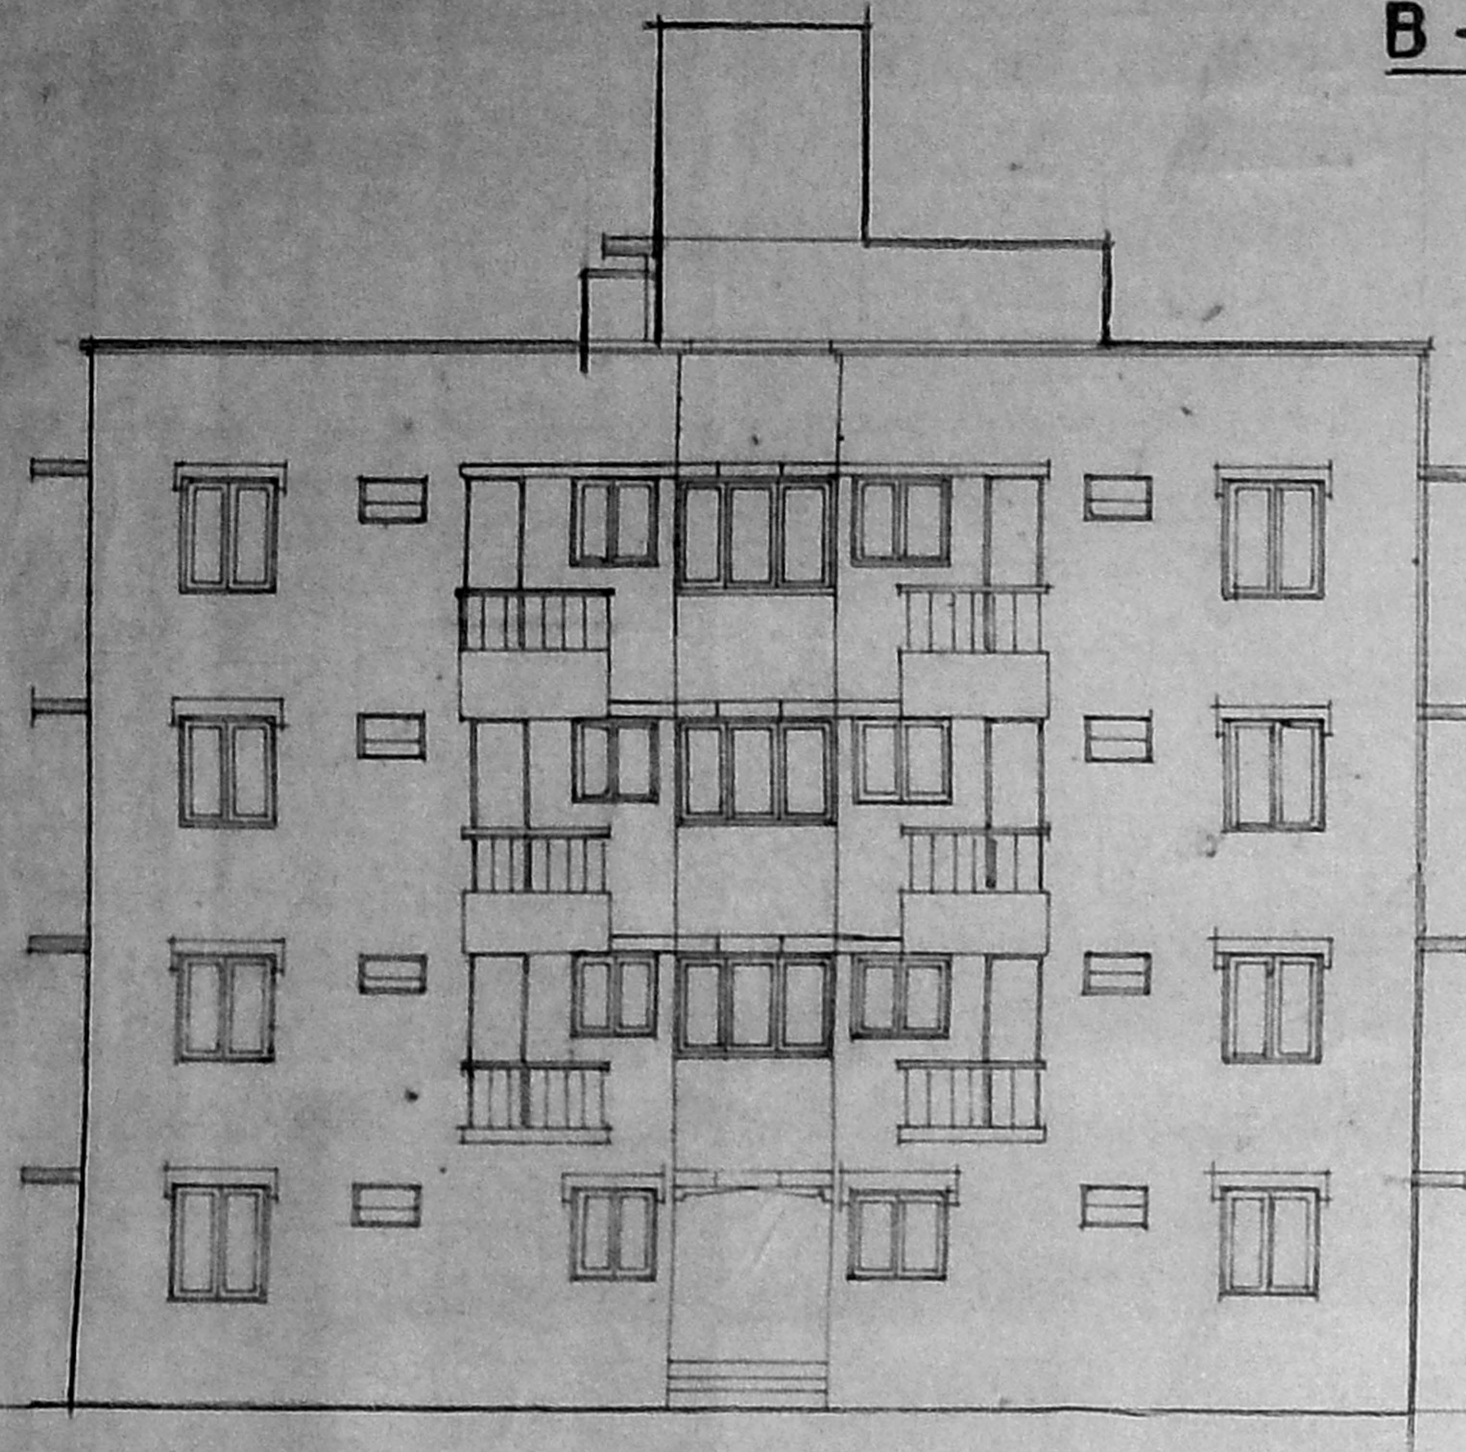


FRONT ELEVATION.

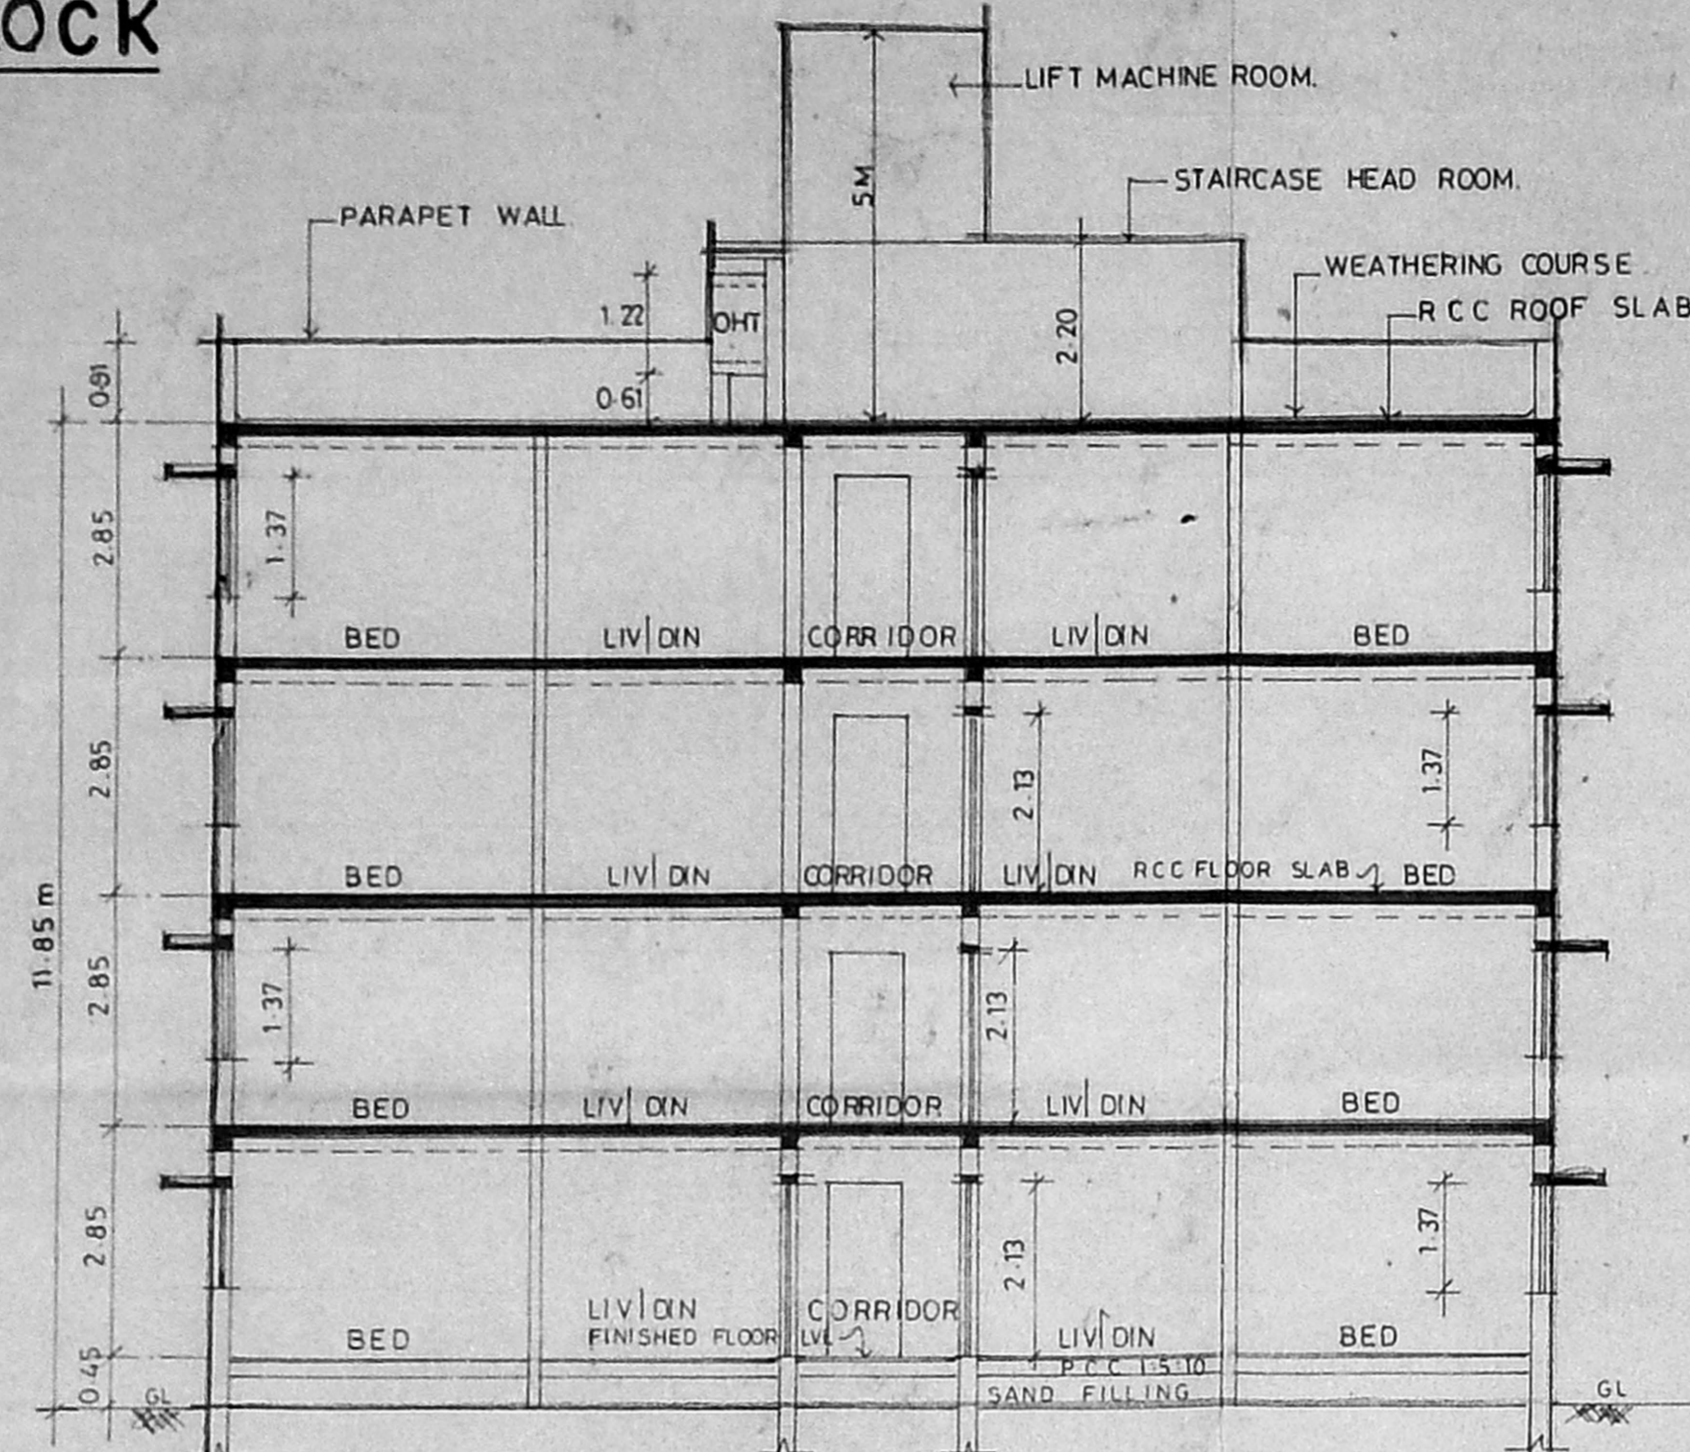


SECTION X - X'

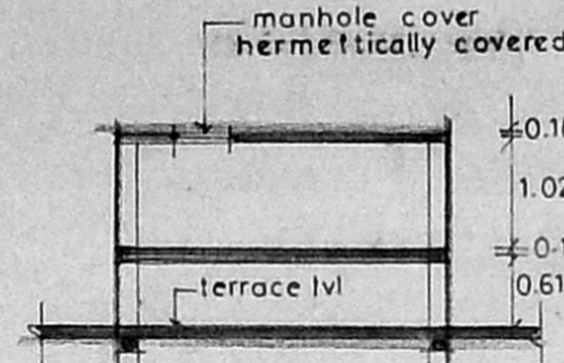

Section 1-1

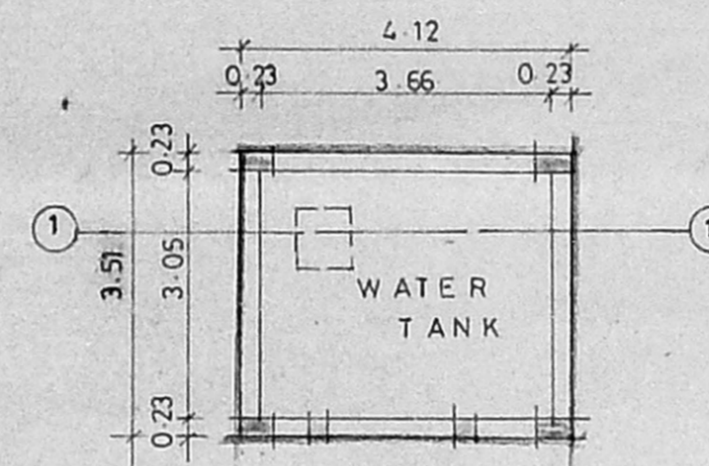

PLAN water tank details.

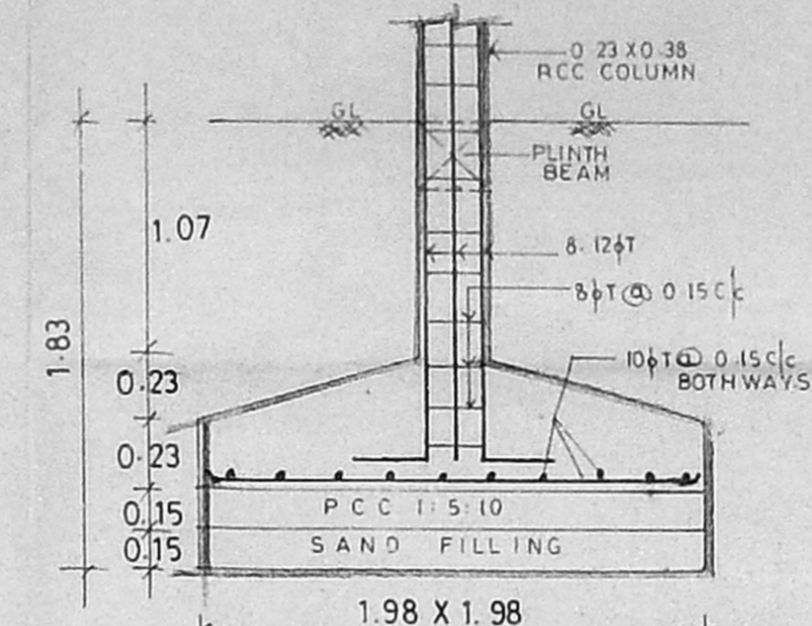


column foundation details.


APPROVED
SUBJECT TO THE CONDITIONS IN THIS OFFICE LETTER.
No. 2164/15 dated 2-8-75
FOR MEMBER SECRETARY
MADRAS METROPOLITAN
DEVELOPMENT AUTHORITY
MADRAS - 600 008.

MMDA/B/PP NO.
C.No. B2/25615/94
PART I
PART II


U.P
Revised Plan
Dt.

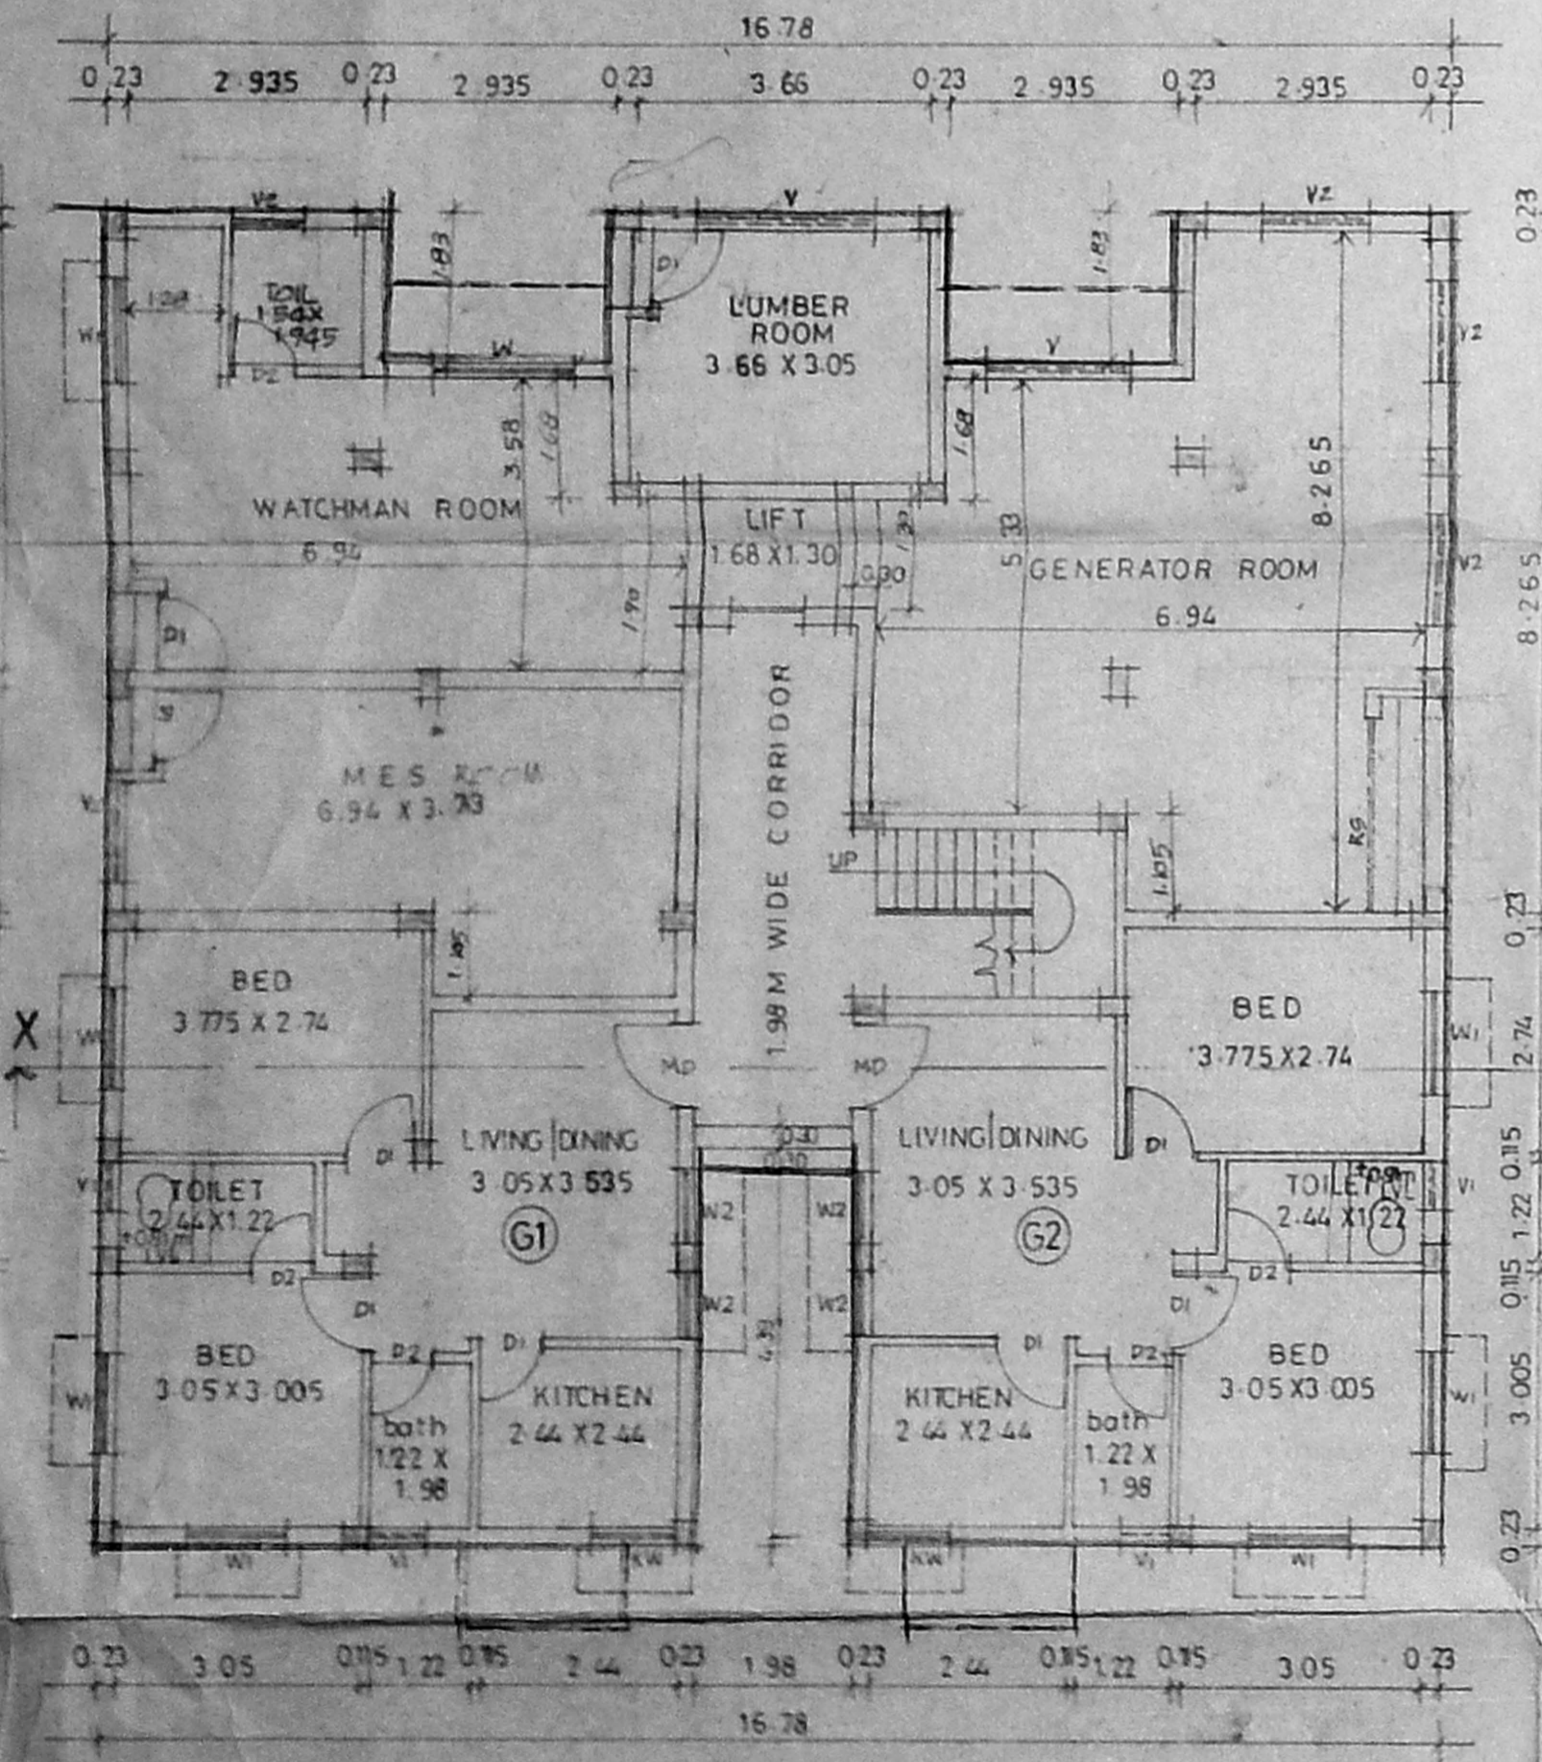


Ground floor plan.

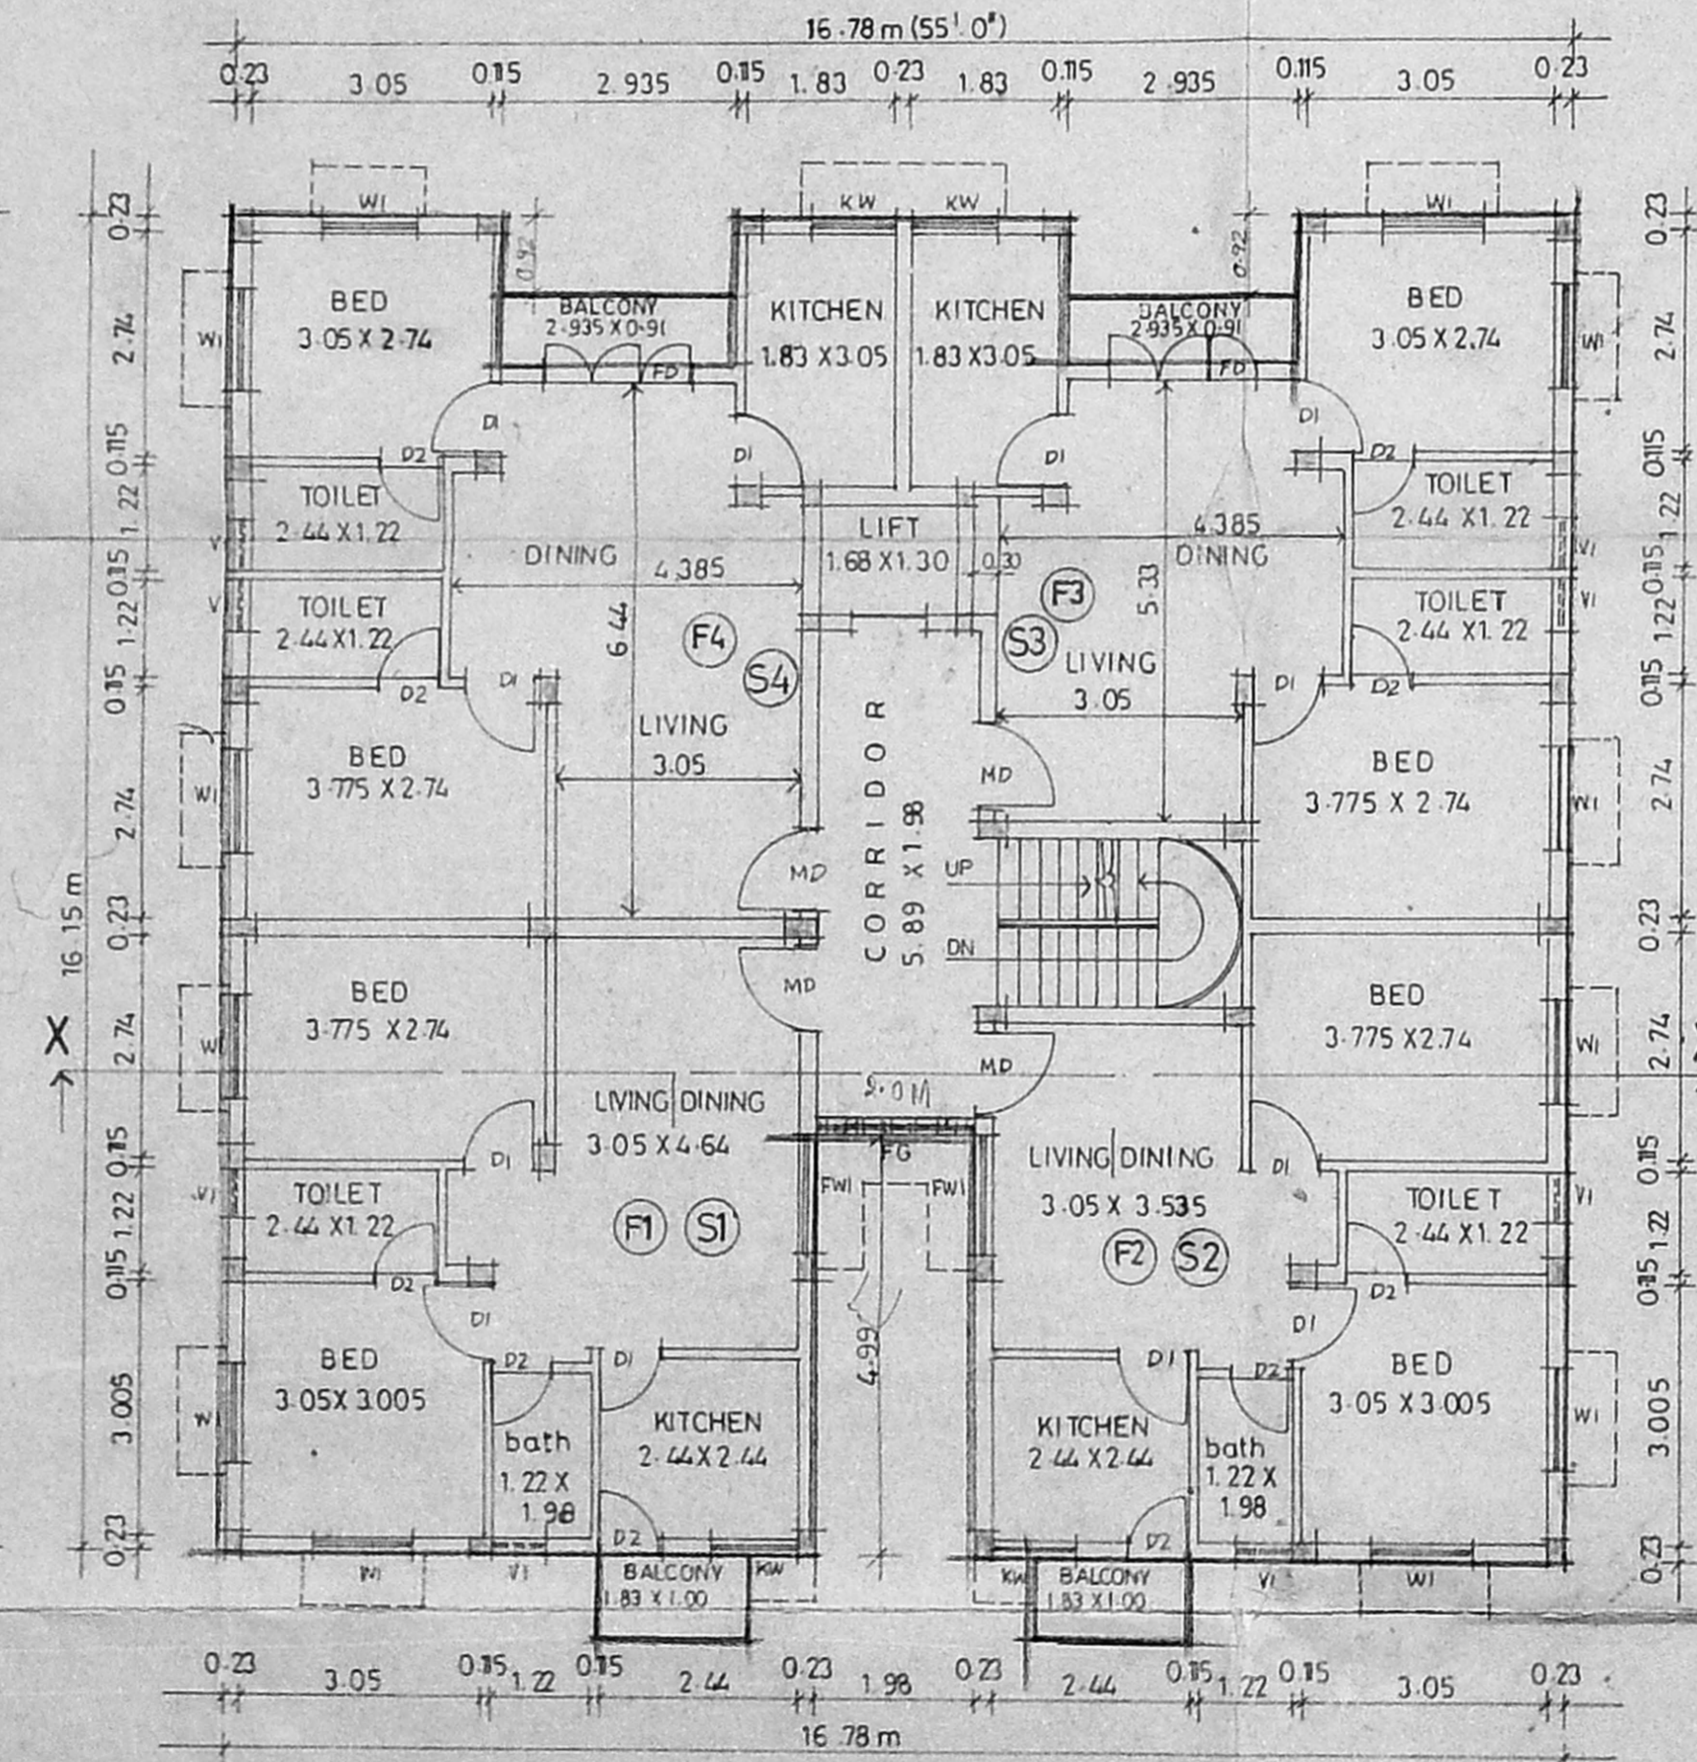

First & Second floor plan.

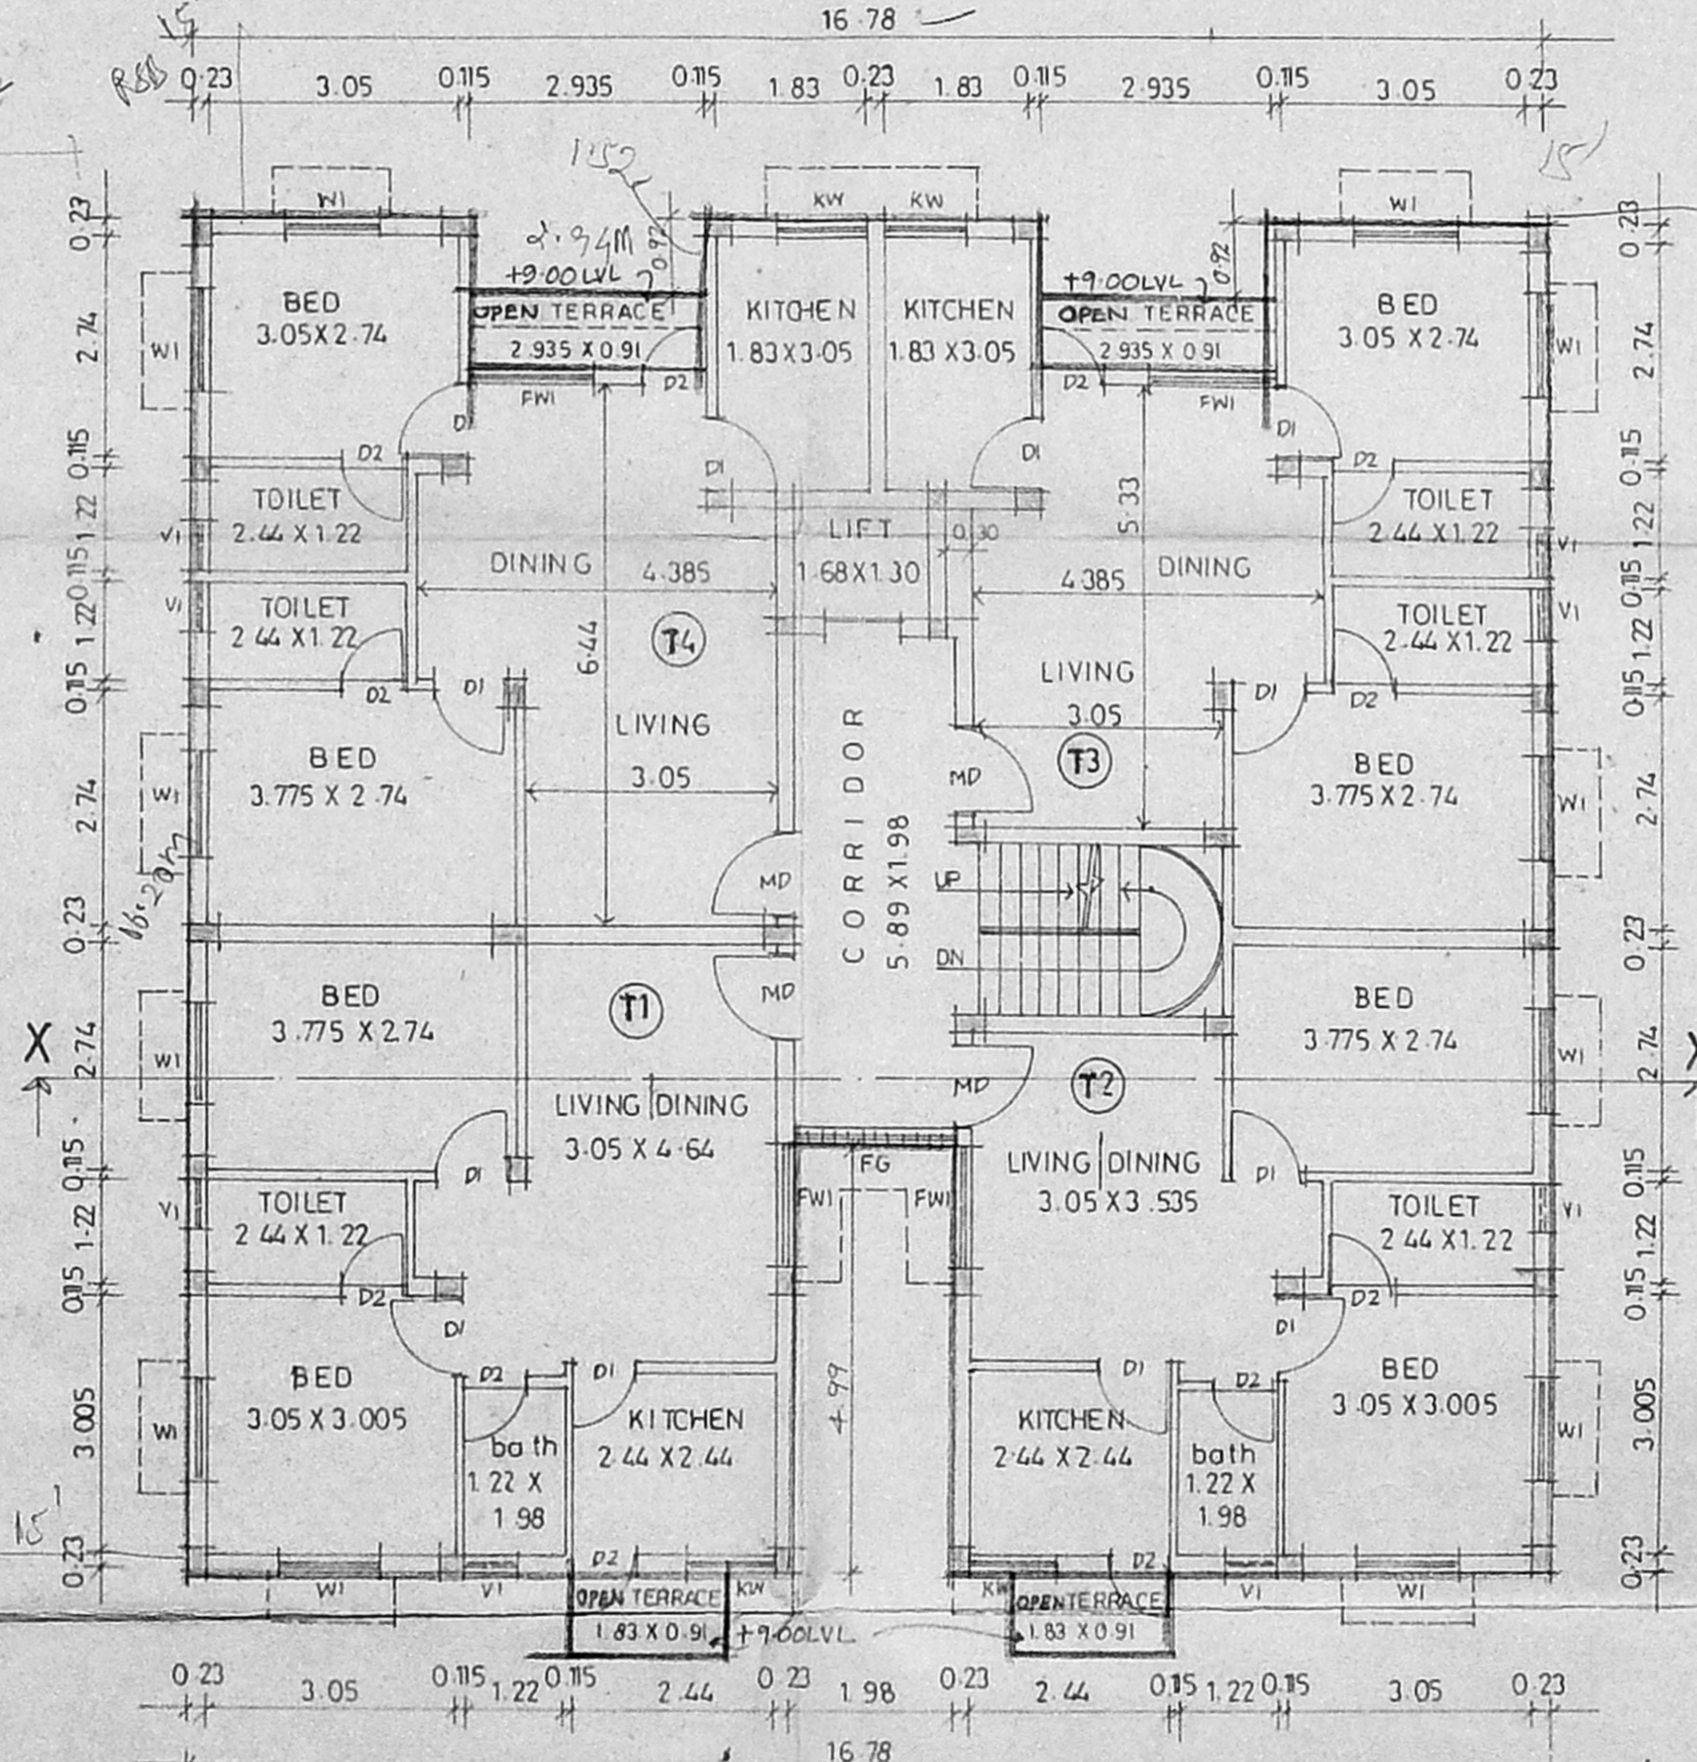

Third floor plan.

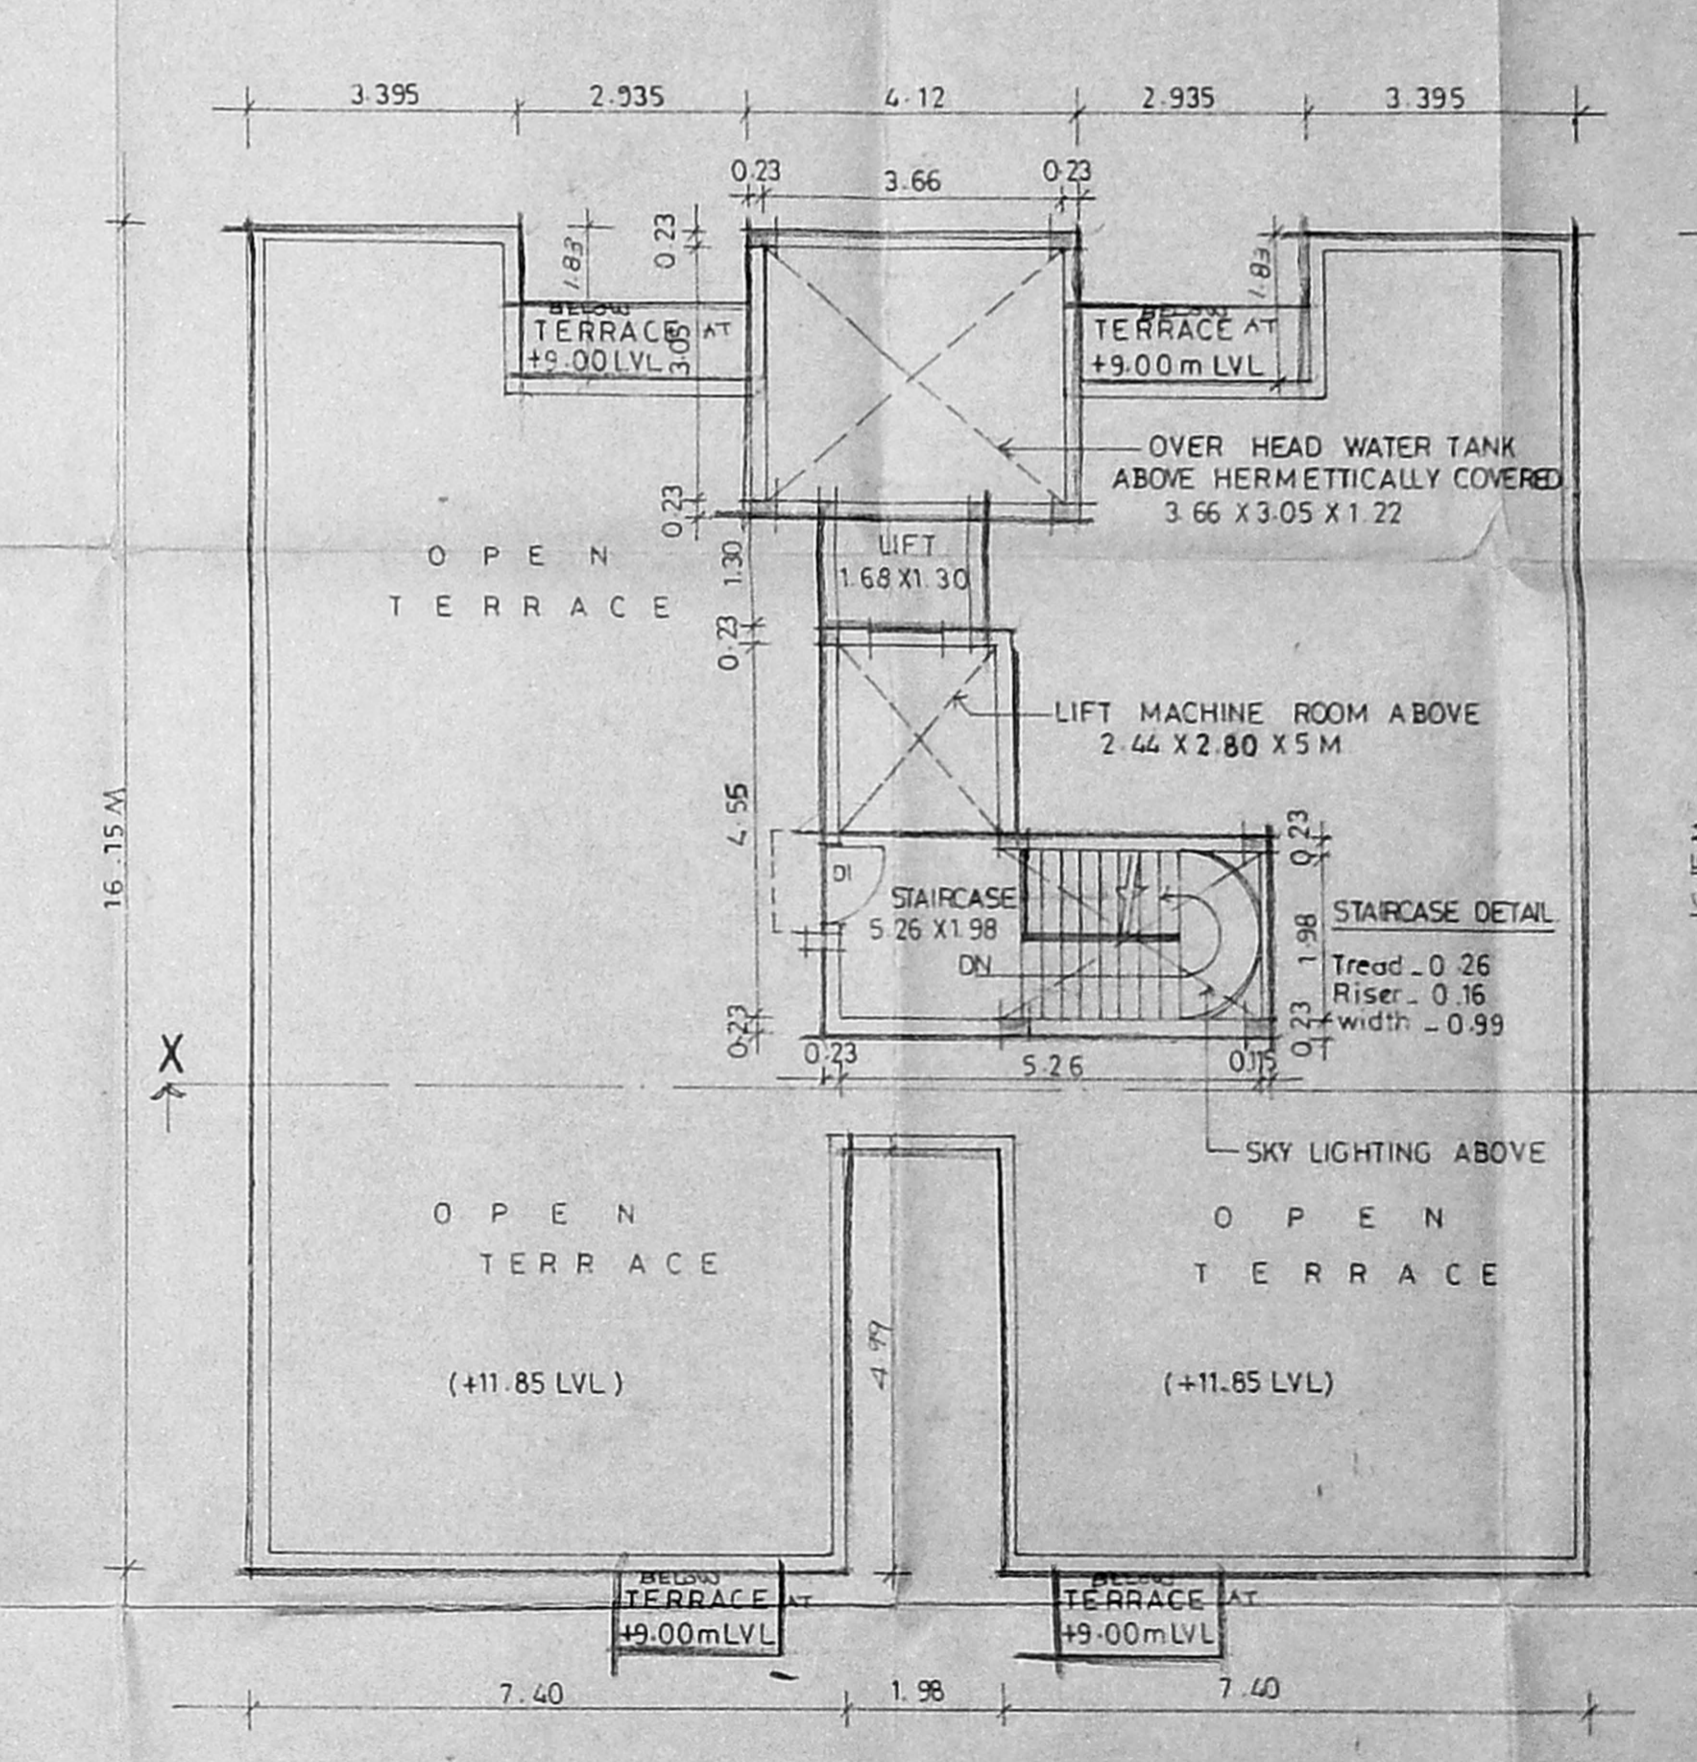


Terrace floor plan.

PROPOSED RESIDENTIAL FLATS AT
DOOR NO.26, KASTURIBAI NAGAR,
SECOND MAIN ROAD, ADYAR,
MADRAS-20, DIVISION NO: 151,
T/S.NO:23, BLOCK.NO:29.

SCHEDULE OF JOINERY

M/D	MAIN DOOR	1.00 X 2.13
F/D	FRENCH DOOR	1.83 X 2.13
D1	DOOR	0.91 X 2.13
O2	DOOR	0.76 X 2.13
W1	WINDOW	1.83 X 1.37
KW	KITCHEN WINDOW	1.22 X 1.37
V	VENTILATOR	1.83 X 0.61
V1	VENTILATOR	0.61 X 0.61
V2	VENTILATOR	1.22 X 0.61
FW	FRENCH WINDOW	1.52 X 1.83
FG	FIXED GLASS	1.98 X 1.37
RS	ROLLING SHUTTER	3.44 X 2.18

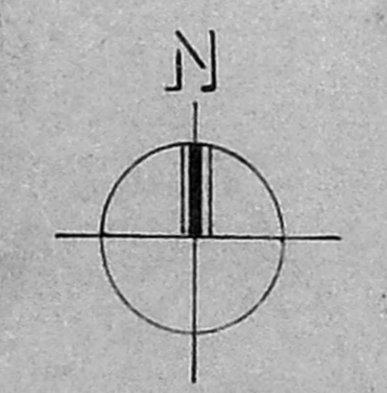

P. RAVI ARCHITECTS (P) LTD
P.RAVI B ARCH, AIA, AID, FIRA, FIV.
22 SECOND CROSS STREET,
ELLAIAMMAN COLONY,
MADRAS-600 008. tel: 453759

SIGNATURE OF OWNER'S...