




ELEVATION

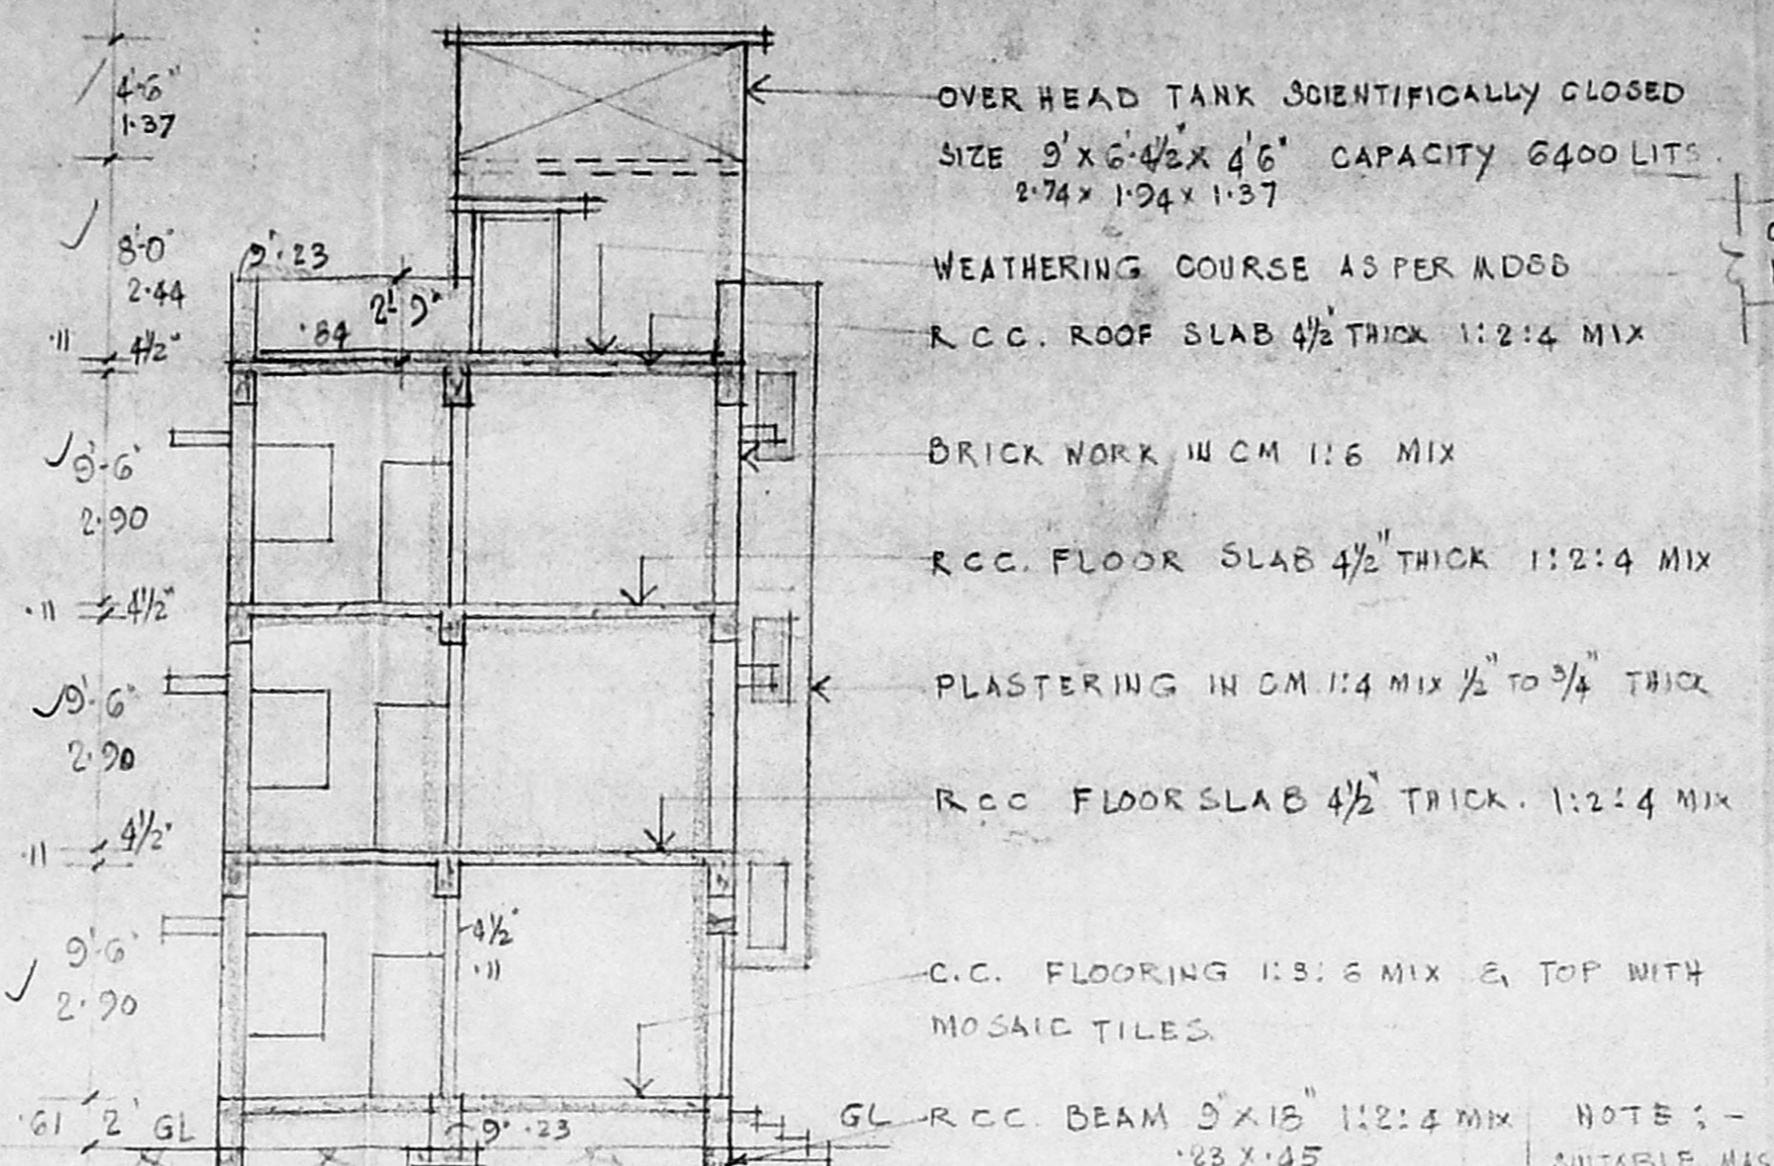


SECTION ON AB

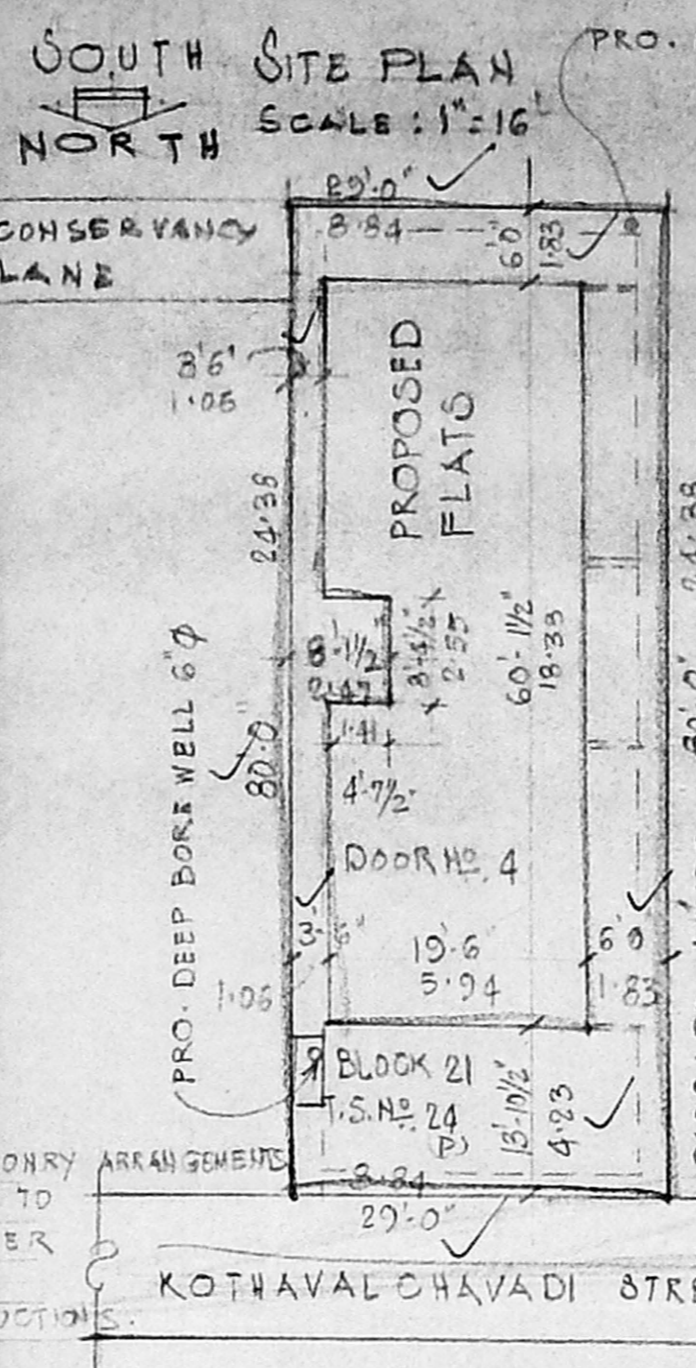

NOTE: - SUITABLE MASONRY ARRANGEMENTS TO BE MADE TO PREVENT WATER TO ROAD AS PER INSTRUCTIONS.

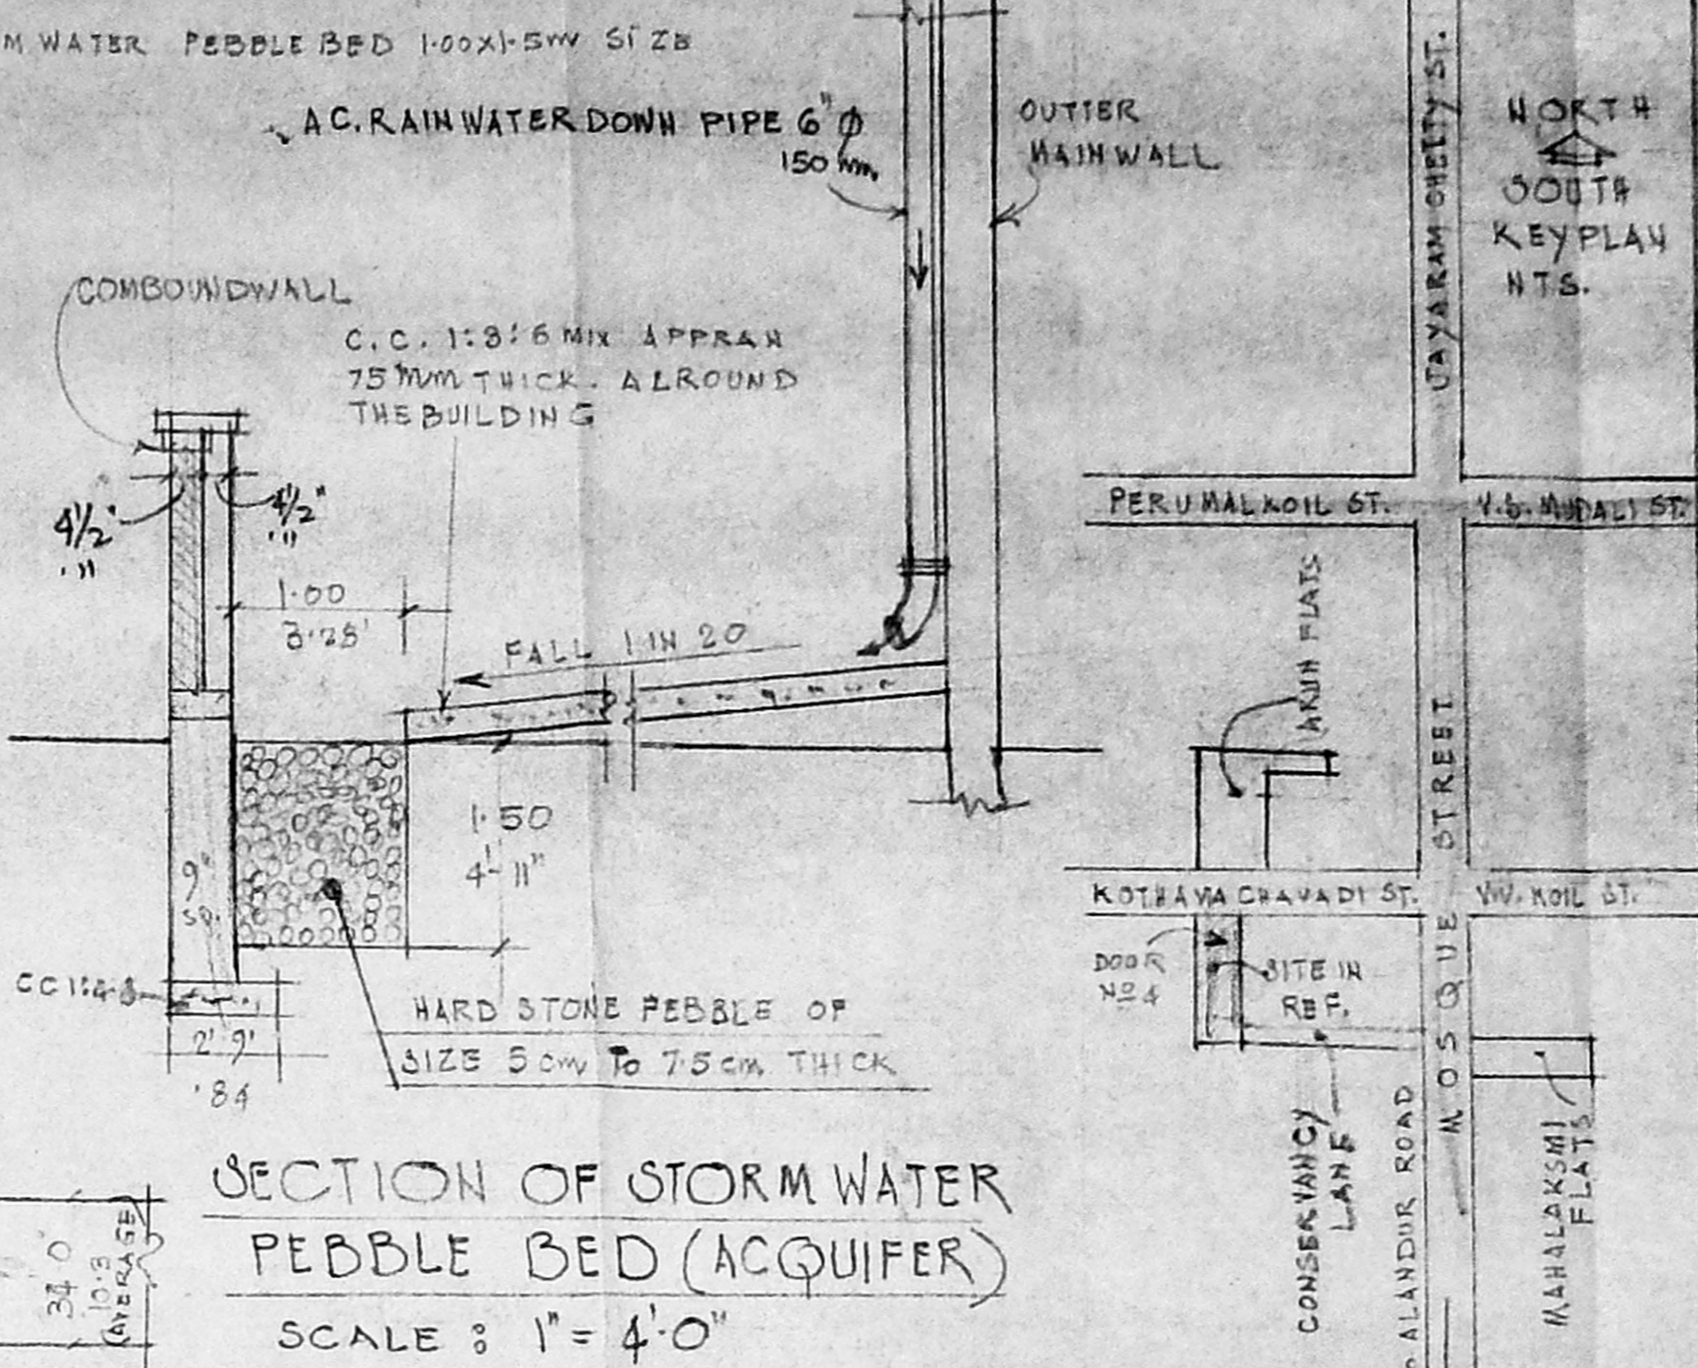


SECTION OF STORM WATER PEBBLE BED (ACQUIFER) SCALE: 1" = 4'-0"

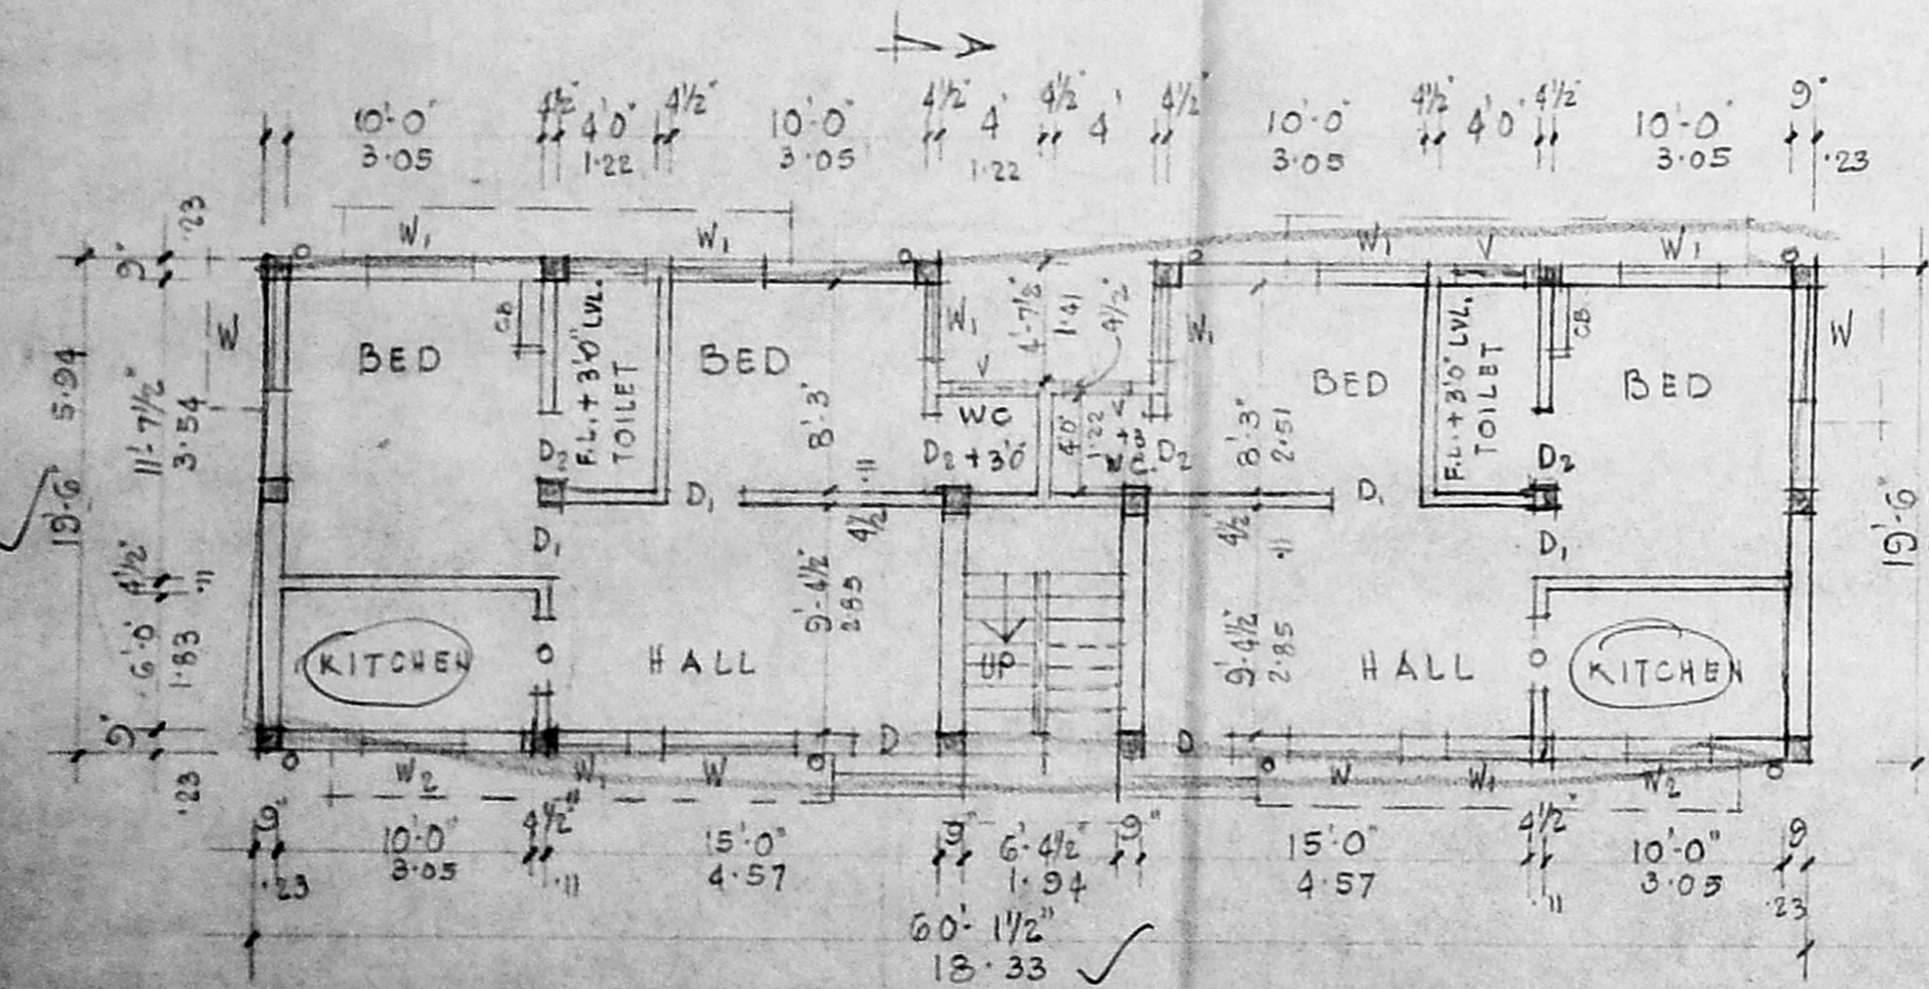


PLAN OF GROUND FLOOR


NOTE: FLOOR LEVEL OF TOILET & W.C. + 3'-0" FROM G.L.

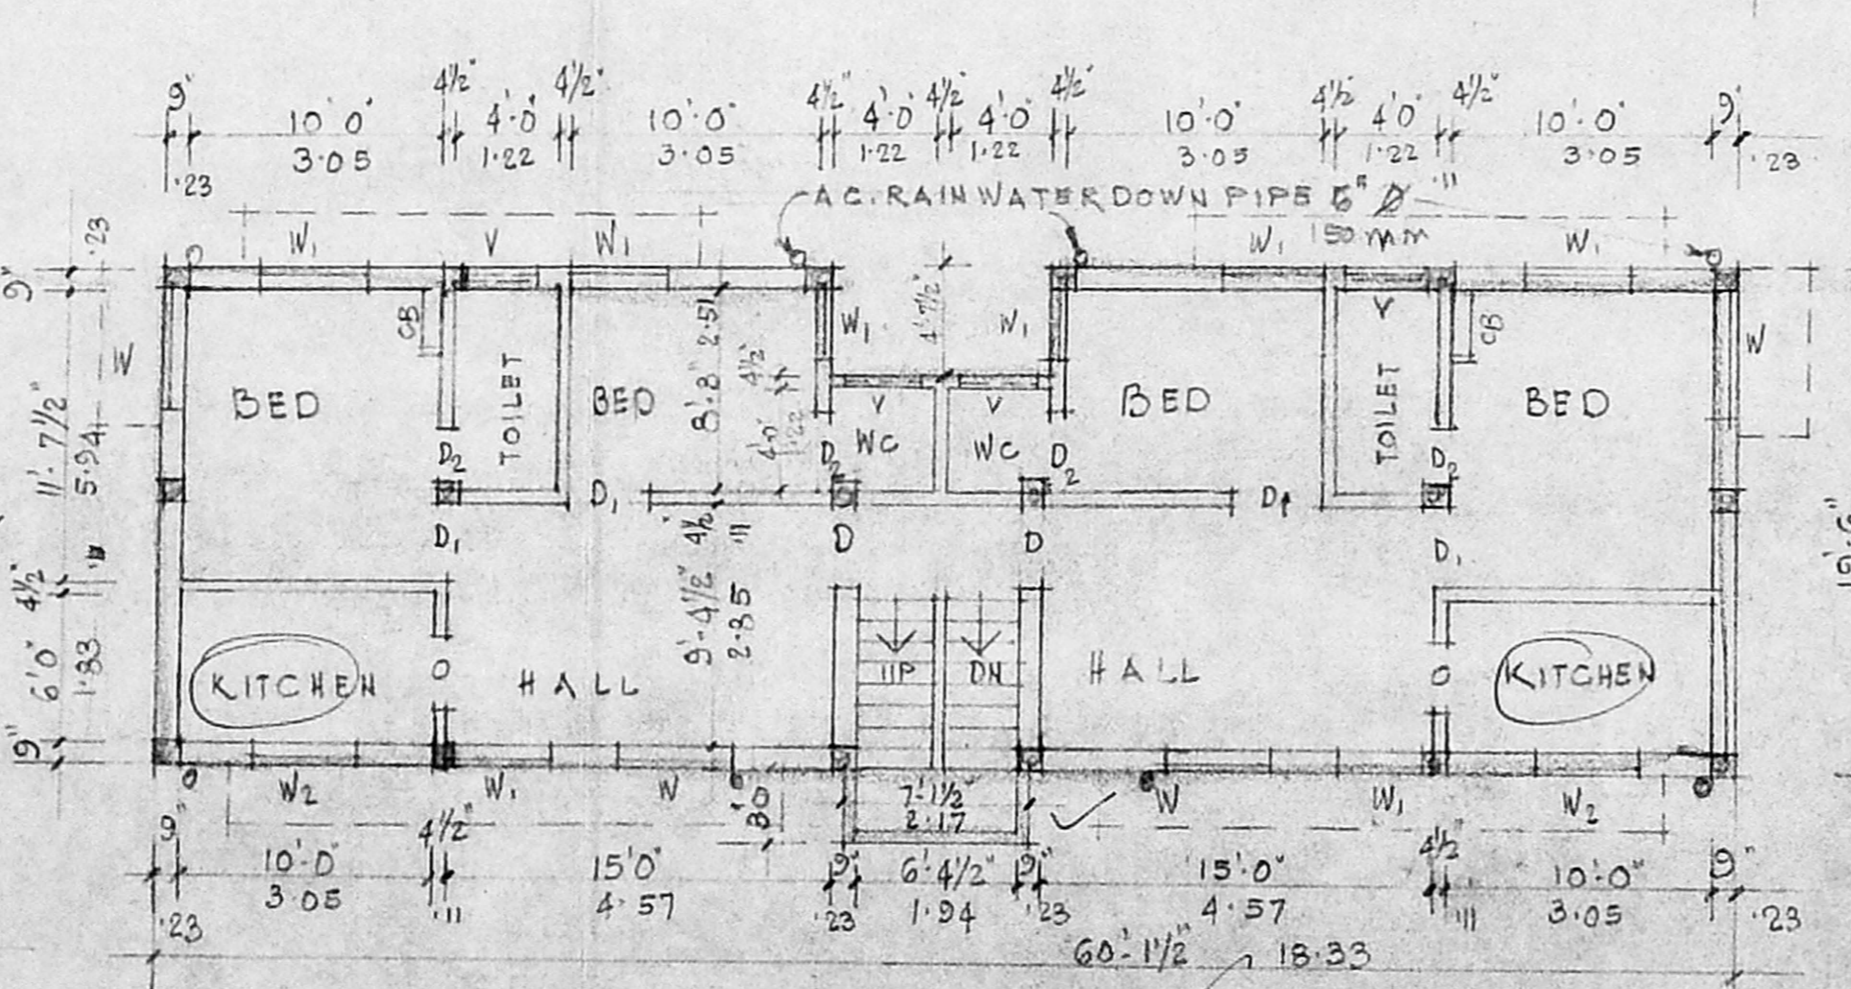

TYPICAL PLAN OF FIRST & SECOND FLOORS

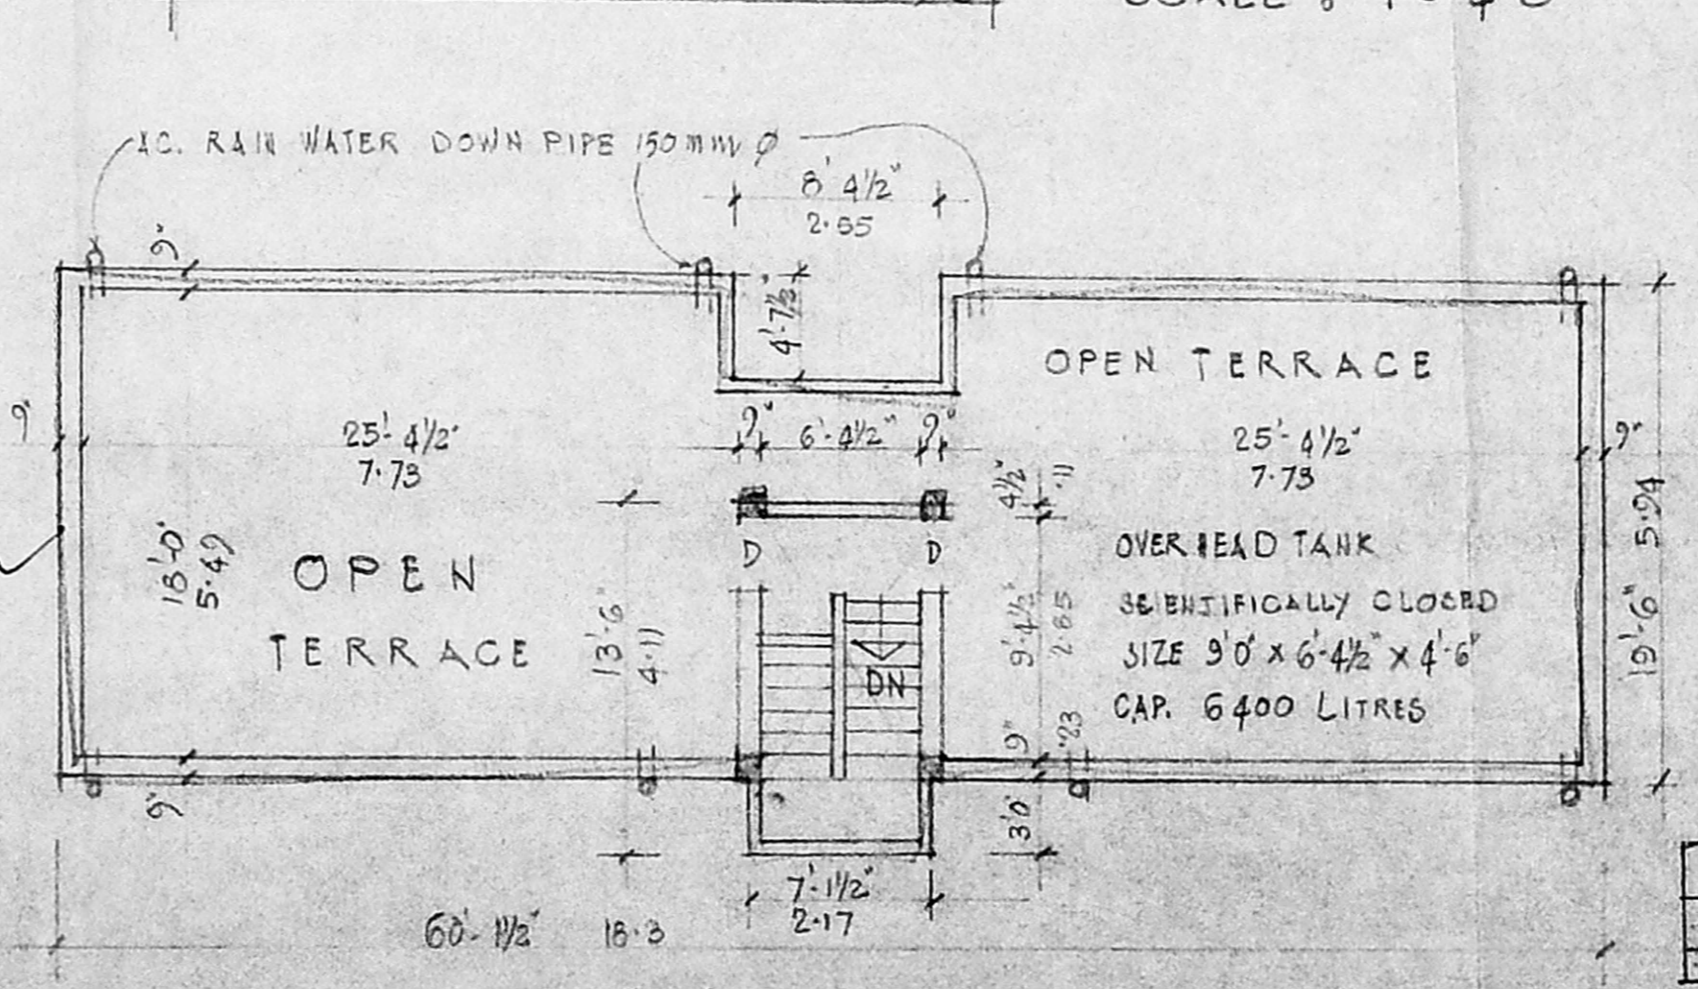

PLAN OF HEAD ROOM

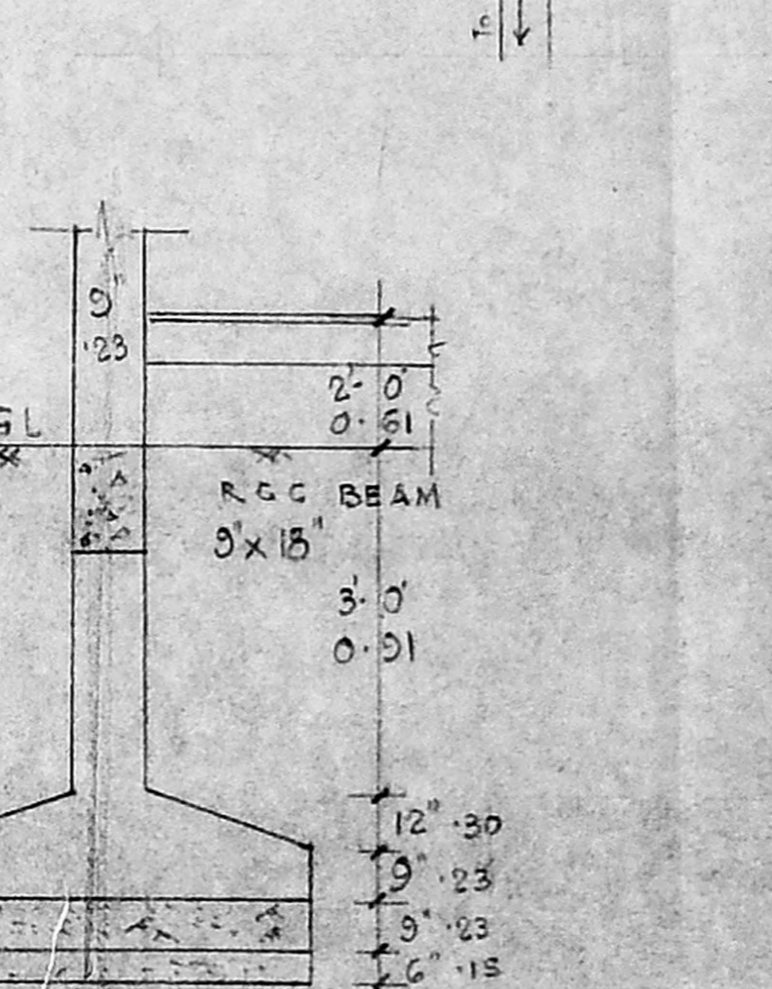

SECTION OF R.C.C. COL.

PLAN SHOWING THE PROPOSED FLATS AT NO. 4, KOTHAVALCHAVADI STREET, SAIDAPET, MADRAS-15
 T.S. NO. 24 (P) BLOCK NO. 21
 DN. NO. 146 (OLD)
 SCALE: 1" = 8'-0" 1:100

REFERENCE:

D	DOOR	3'-4"	6'-6"	1'-00"	1'-08"
D ₁	"	3'-0"	6'-2"	0'-91"	1'-08"
D ₂	"	2'-0"	6'-6"	0'-84"	1'-08"
W	WINDOW	4'-6"	4'-0"	1'-37"	1'-22"
W ₁	"	3'-0"	4'-0"	0'-91"	1'-22"
W ₂	"	3'-0"	3'-0"	0'-91"	0'-51"
V	VENTILATOR	3'-6"	6'-0"	0'-91"	0'-45"
CB	CUP BOARD	3'-0"	5'-0"	0'-01"	1'-58"

FSI = 1:1493 COVERAGE = 49.78%
 LAND EXTENT: 2320 SQ. FT. 215.53 M²
 BUILDING: GF: 1155 " 107.30 "
 FSI: 1:1493 FF: 1155 " 107.30 "
 6F: 1155 " 107.30 "
 TOTAL: 3465 " 321.90 "

COLOUR INDEX
 PRO-WORK [Symbol]
 PLOT [Symbol]
 ROAD [Symbol]

SIGNATURE OF SURVEYOR
 G.K. RATNASARAPATHY
 ENGINEER
 Licensed Surveyor
 Class I No. 297
 CORPORATION OF MADRAS
 T. Jubilee Road,
 West Mambalam,
 MADRAS - 600 058.

SIGNATURE OF OWNER