

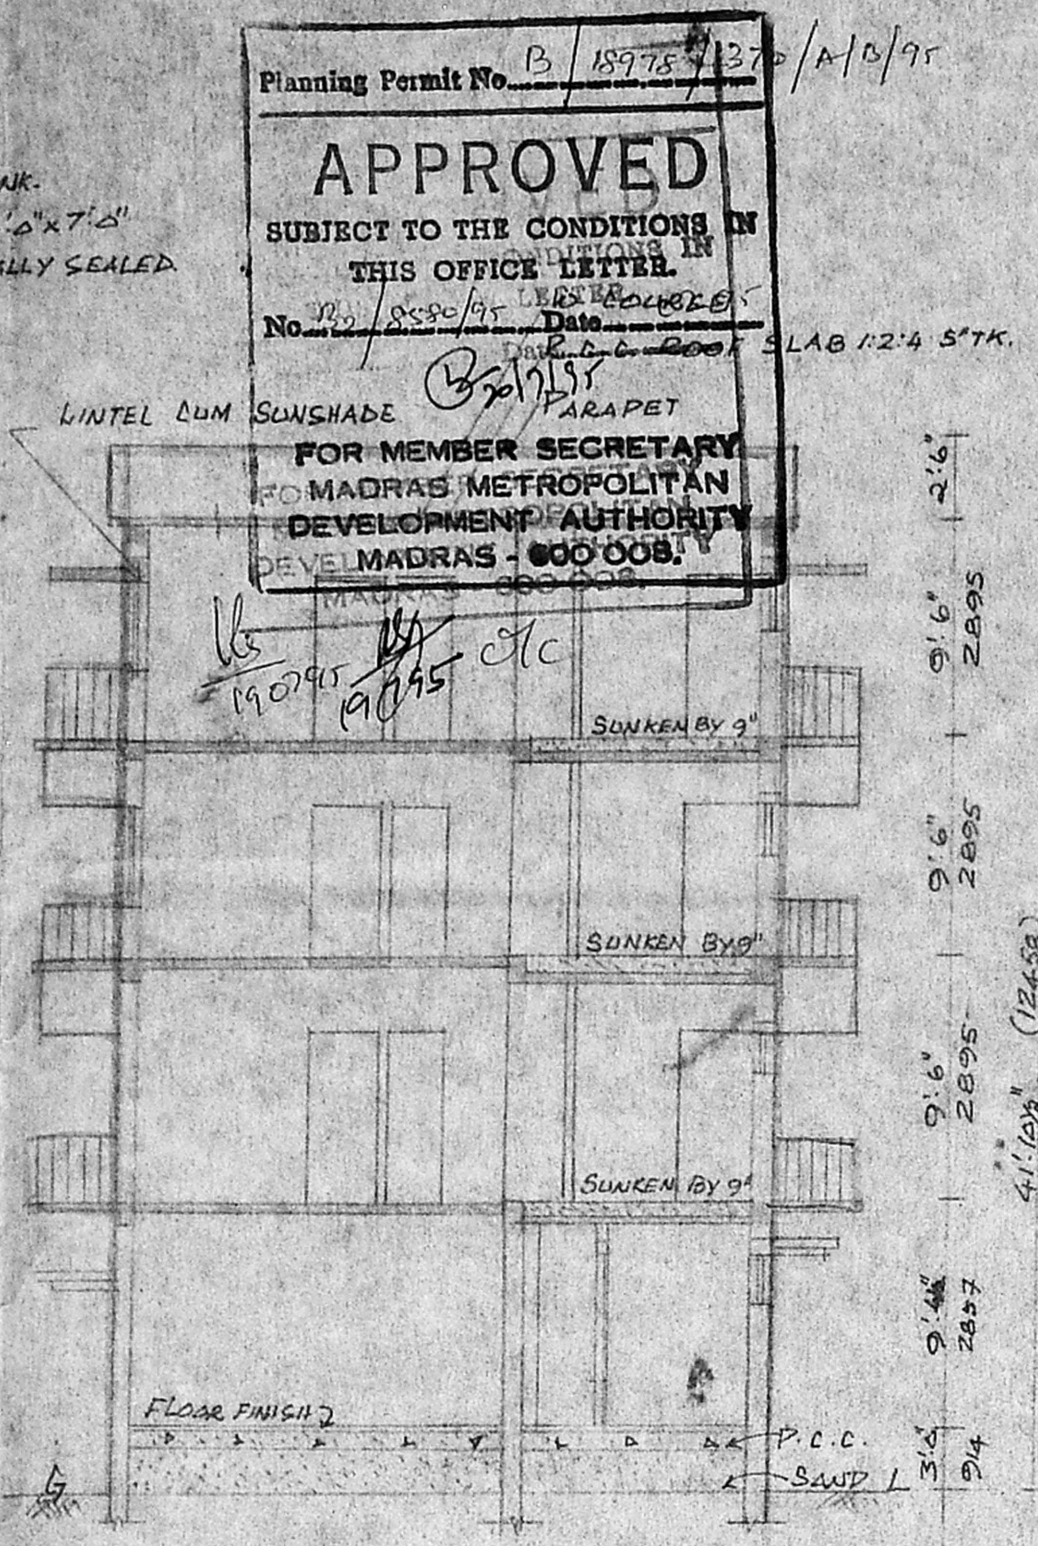




FRONT ELEVATION

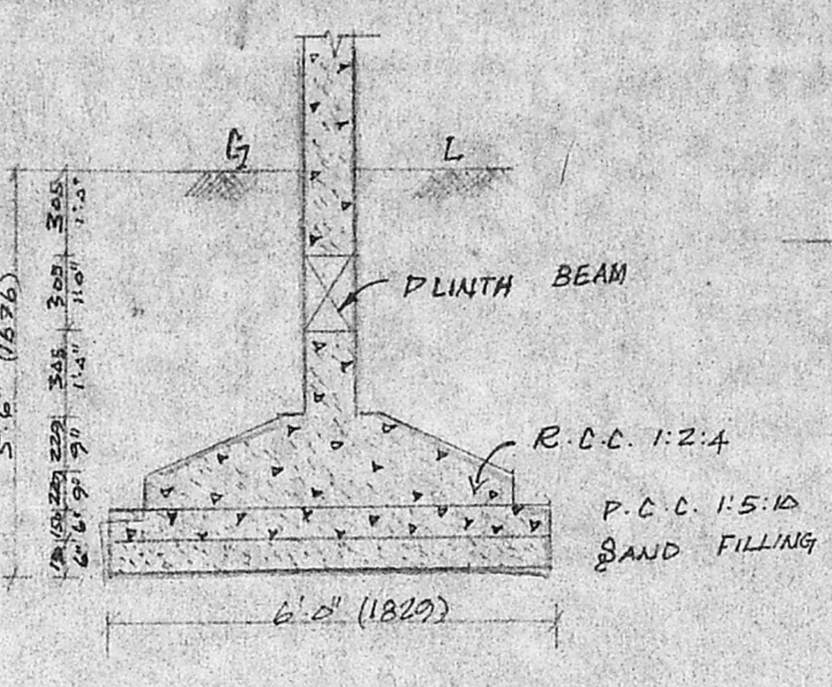


SECTION A-A'

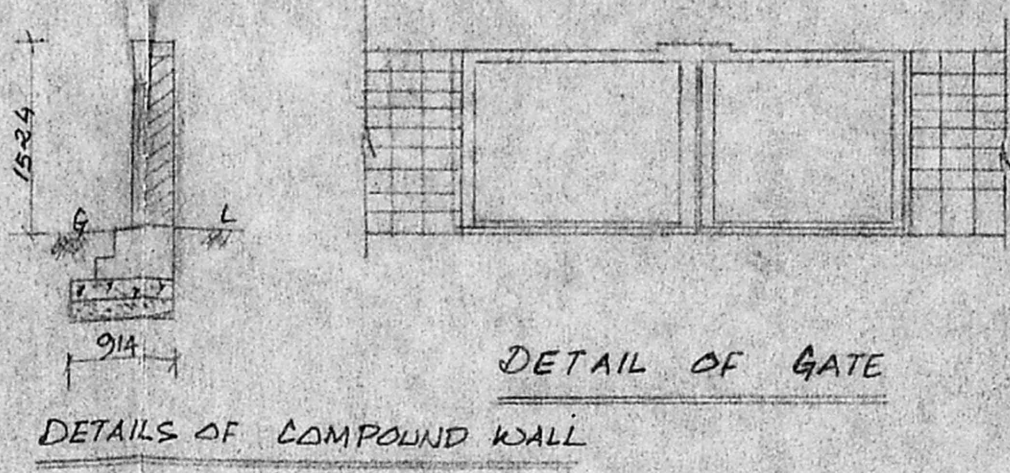



DETAILS OF FOUNDATION

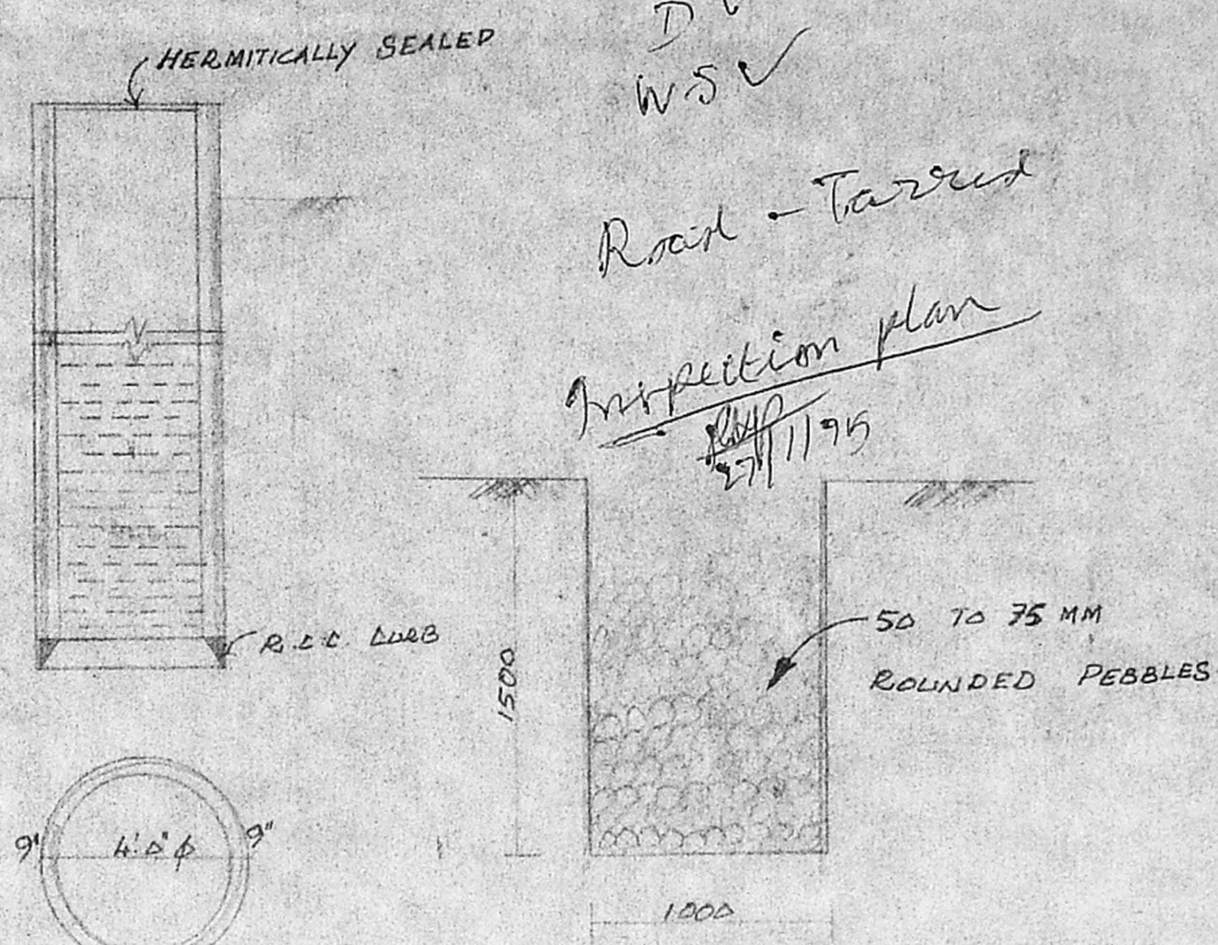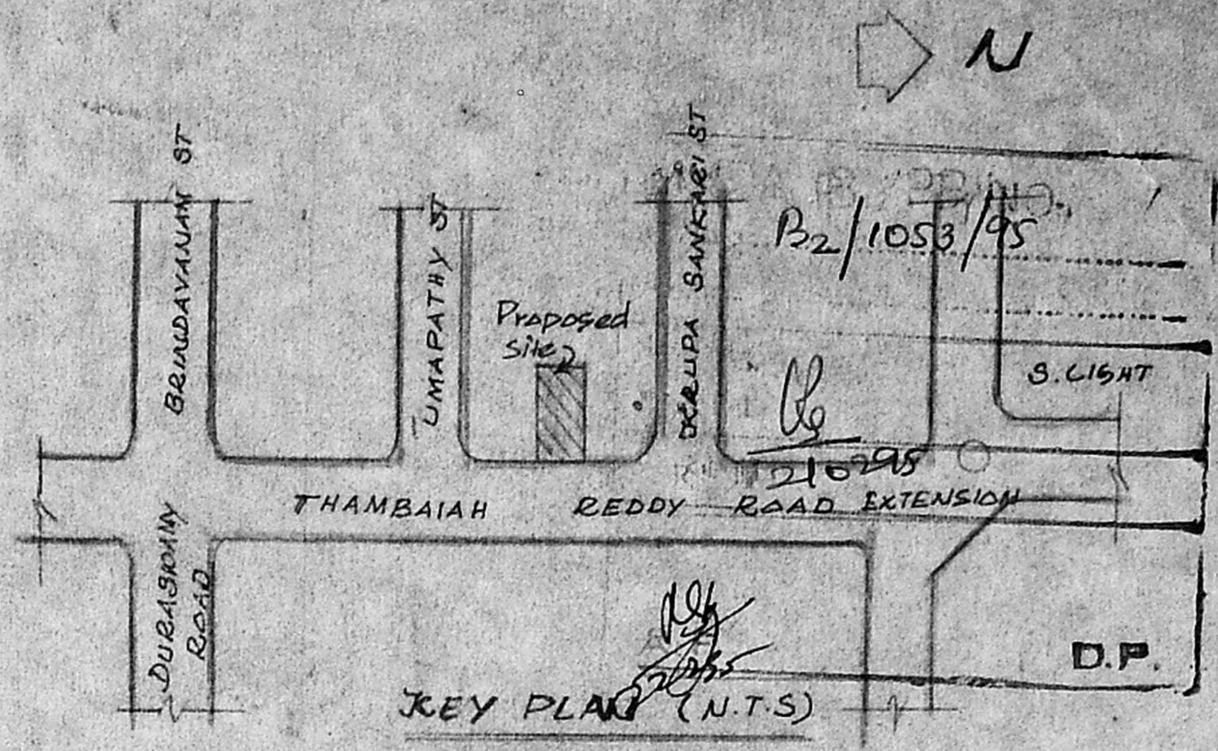


DETAIL OF TRENCH

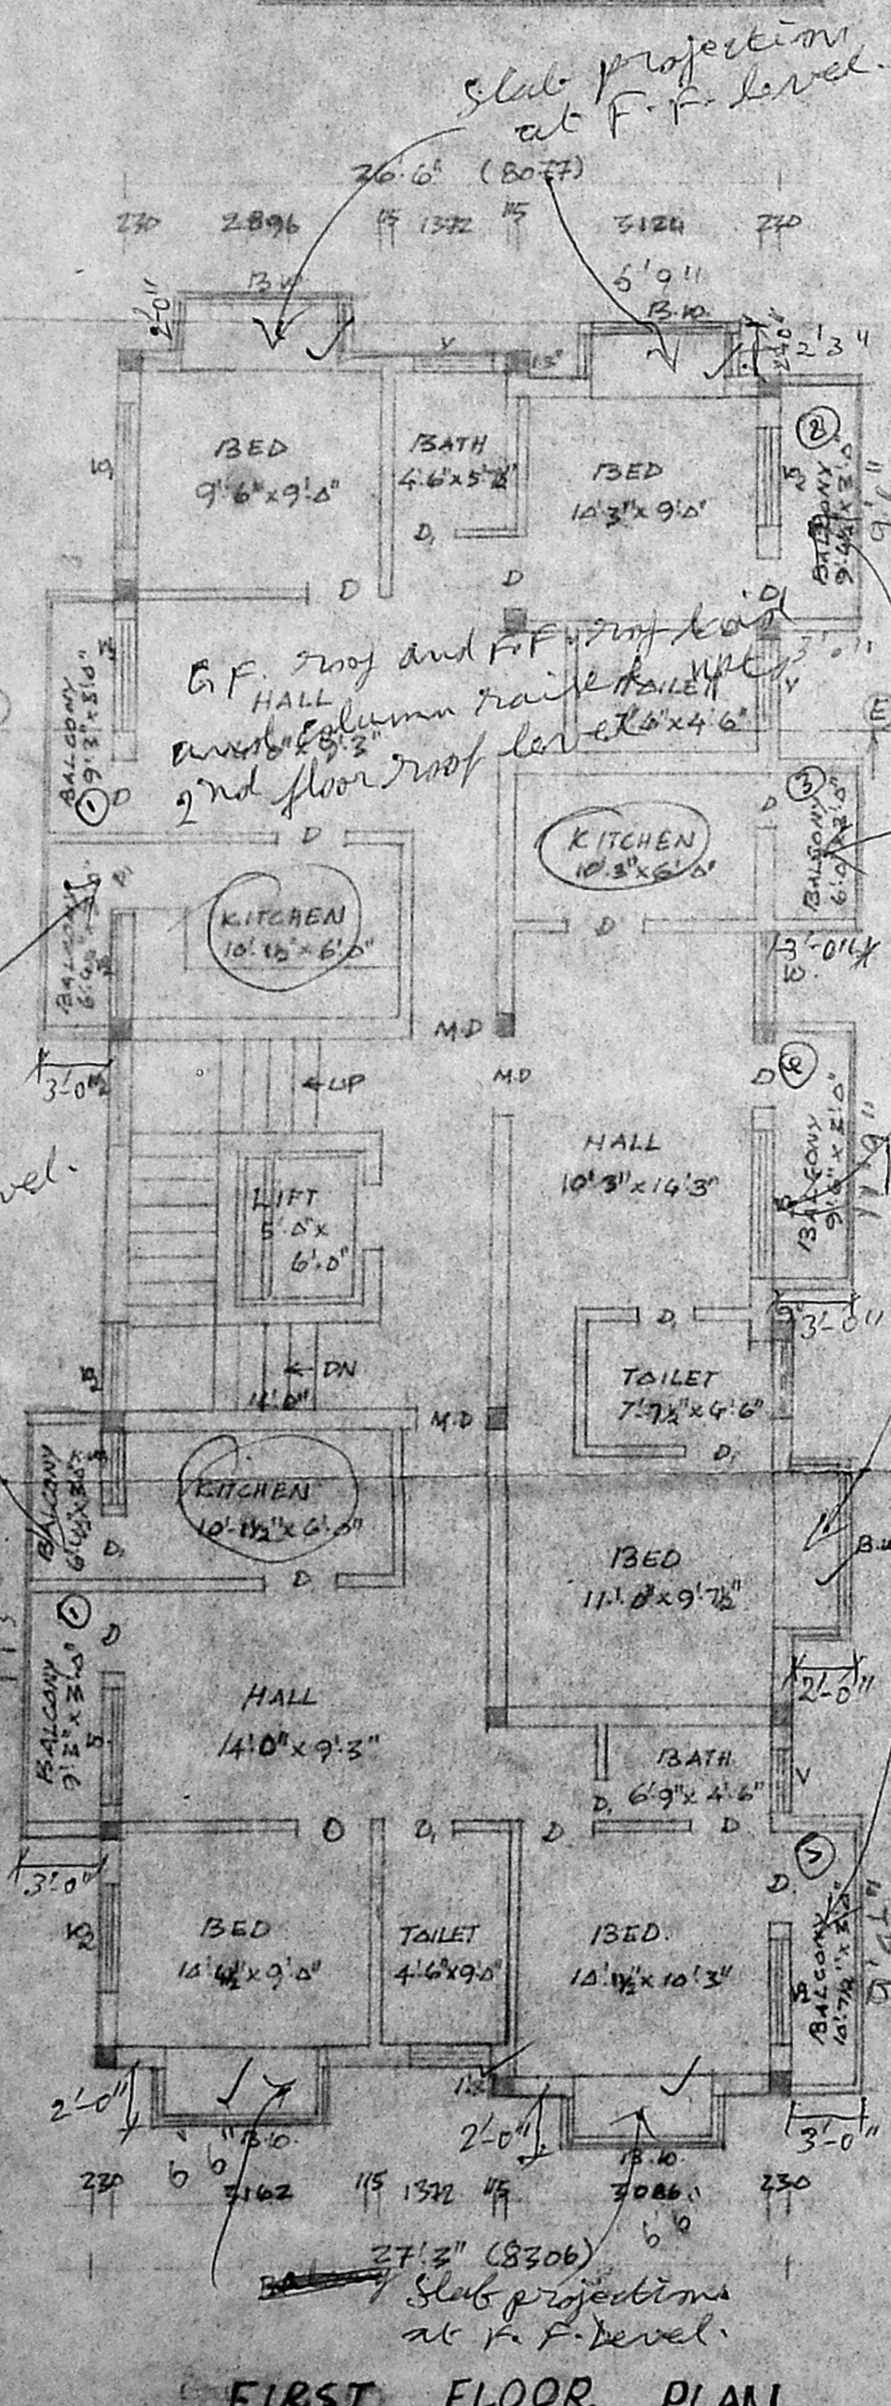

FIRST FLOOR PLAN

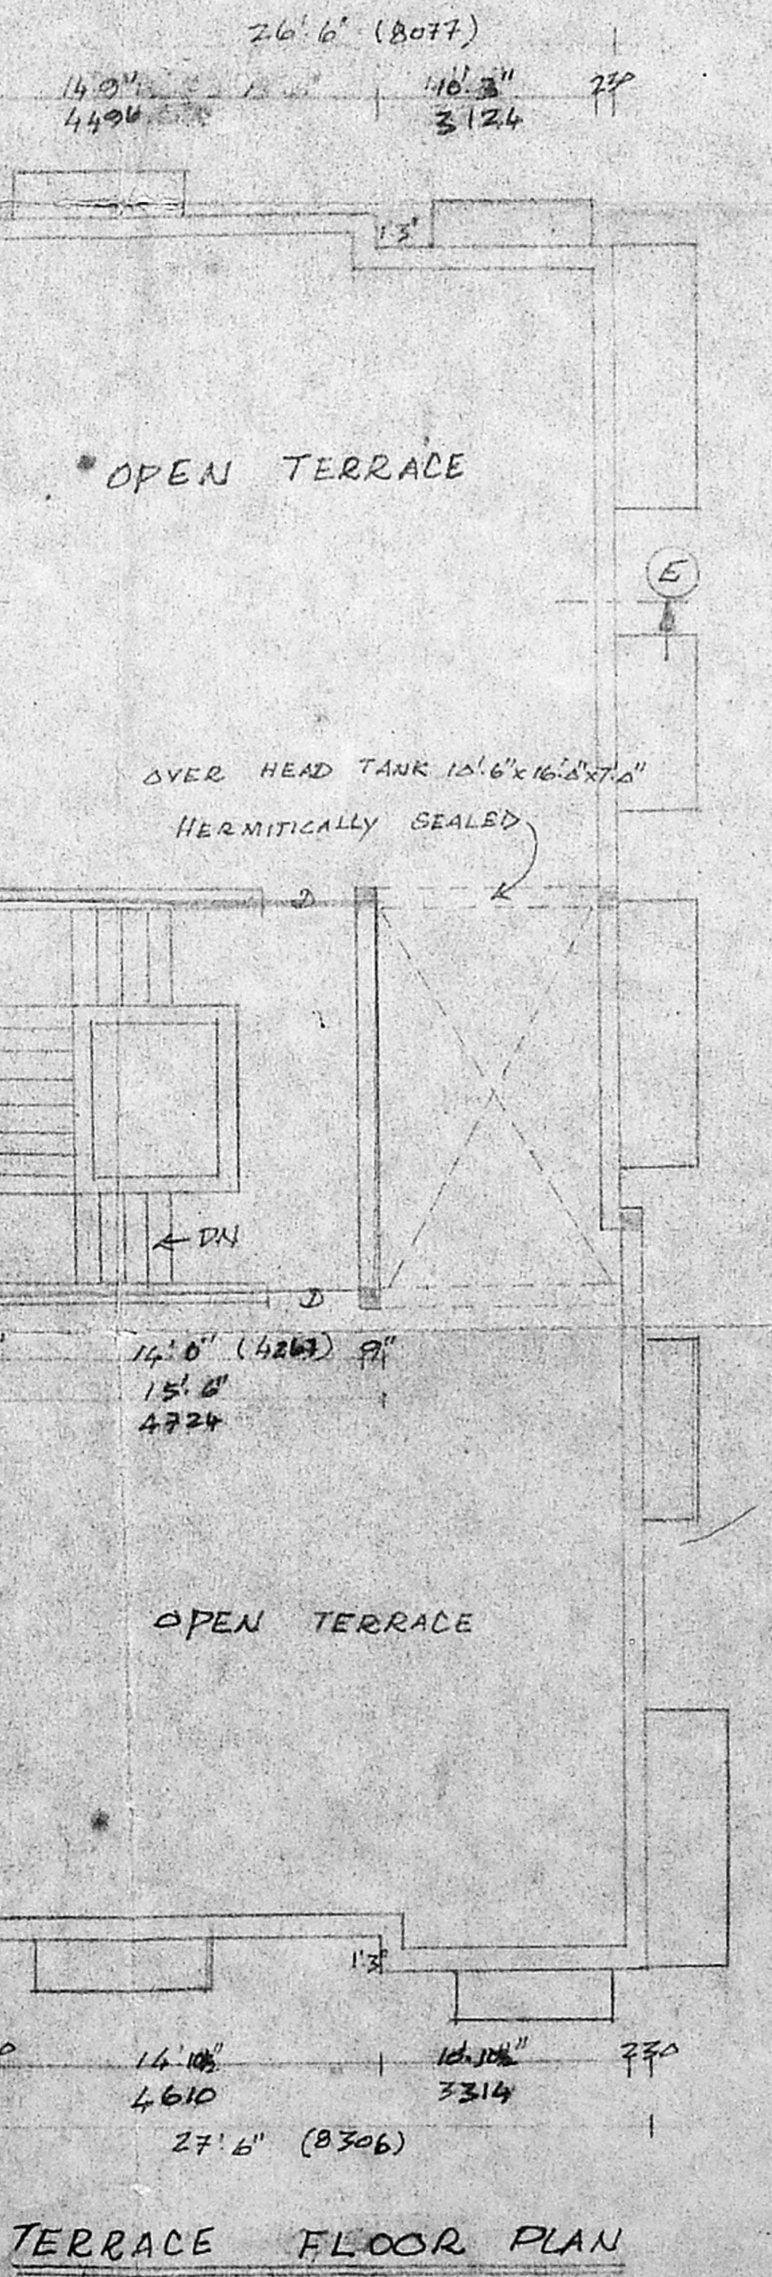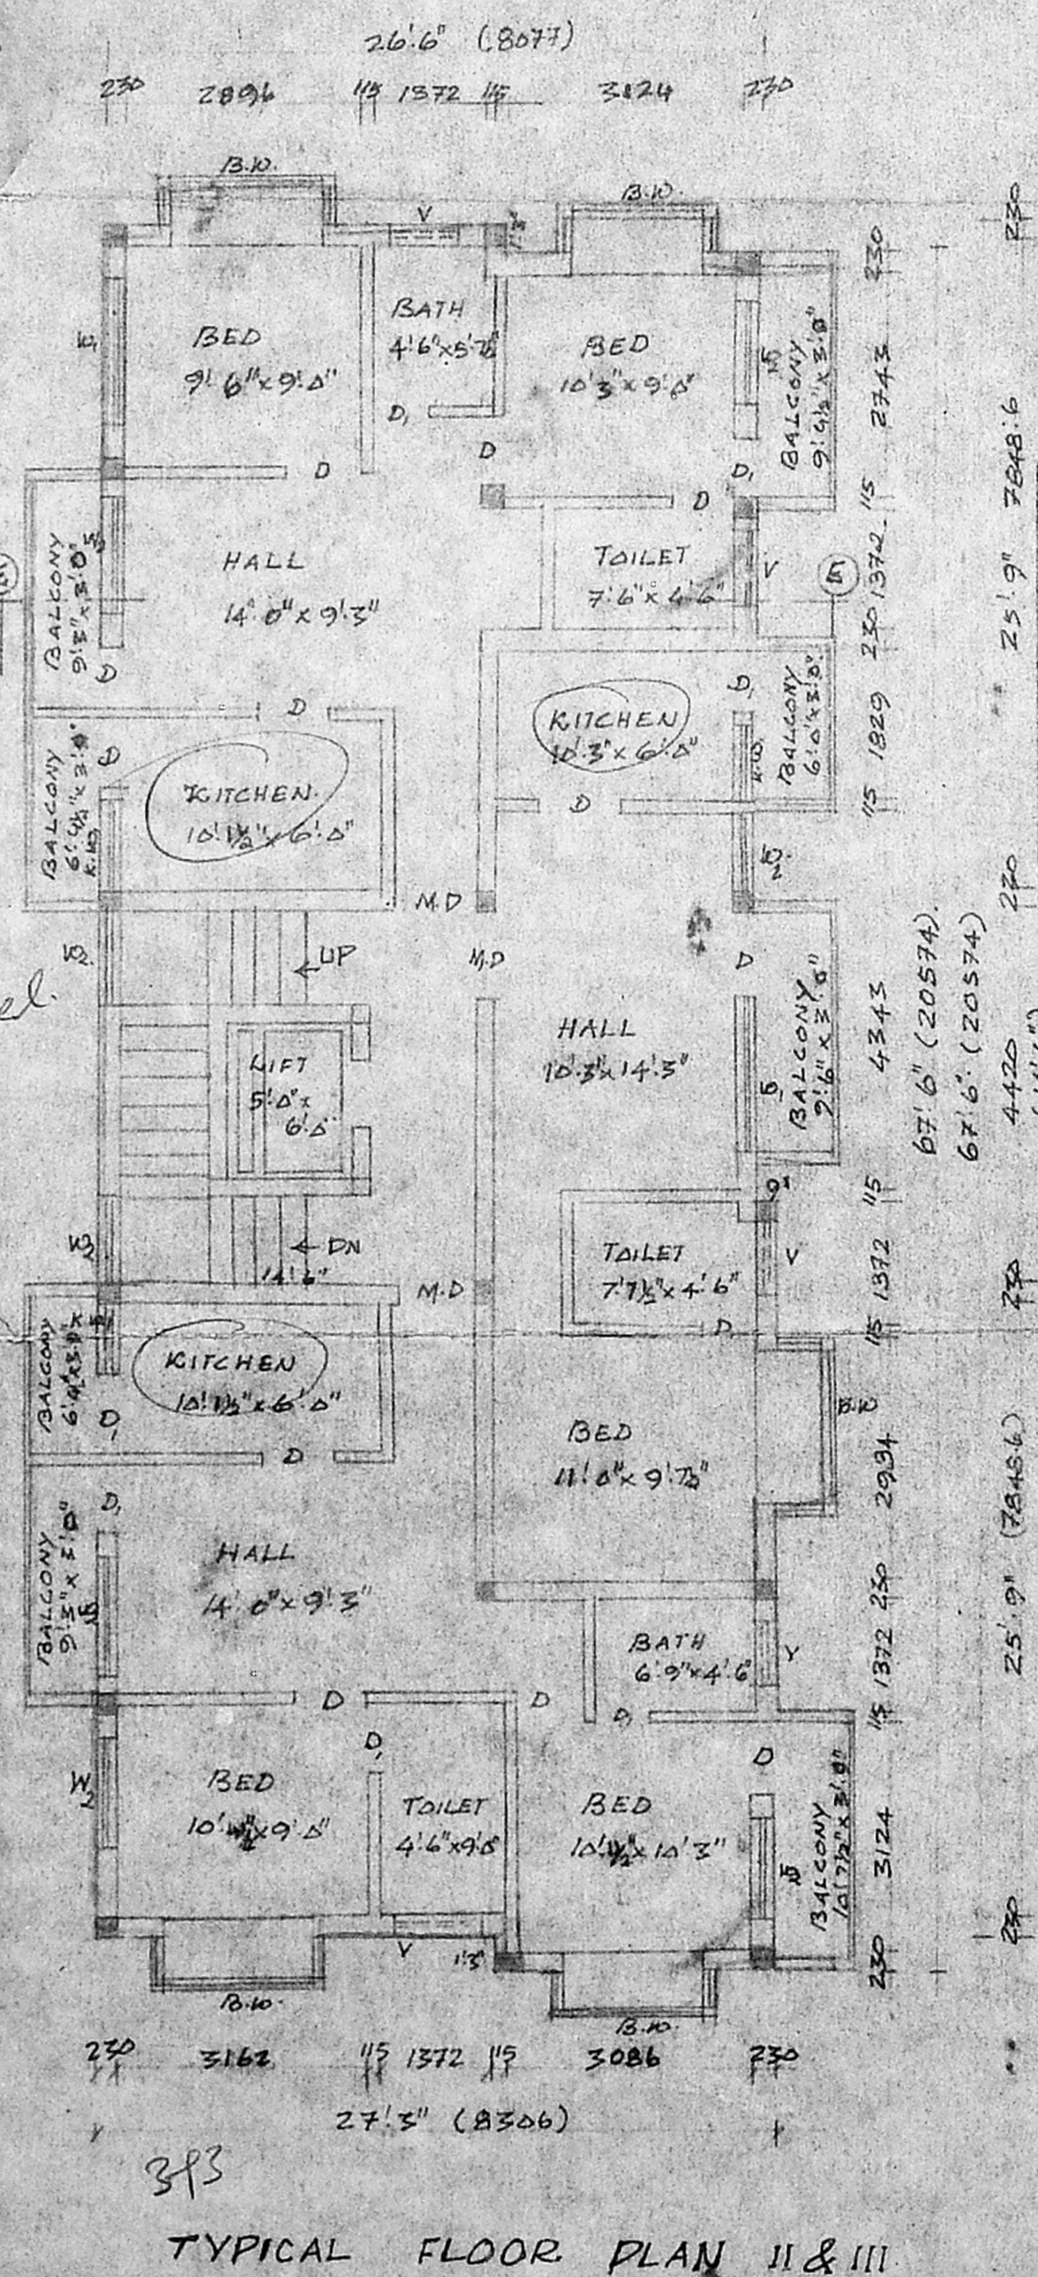

TERRACE FLOOR PLAN

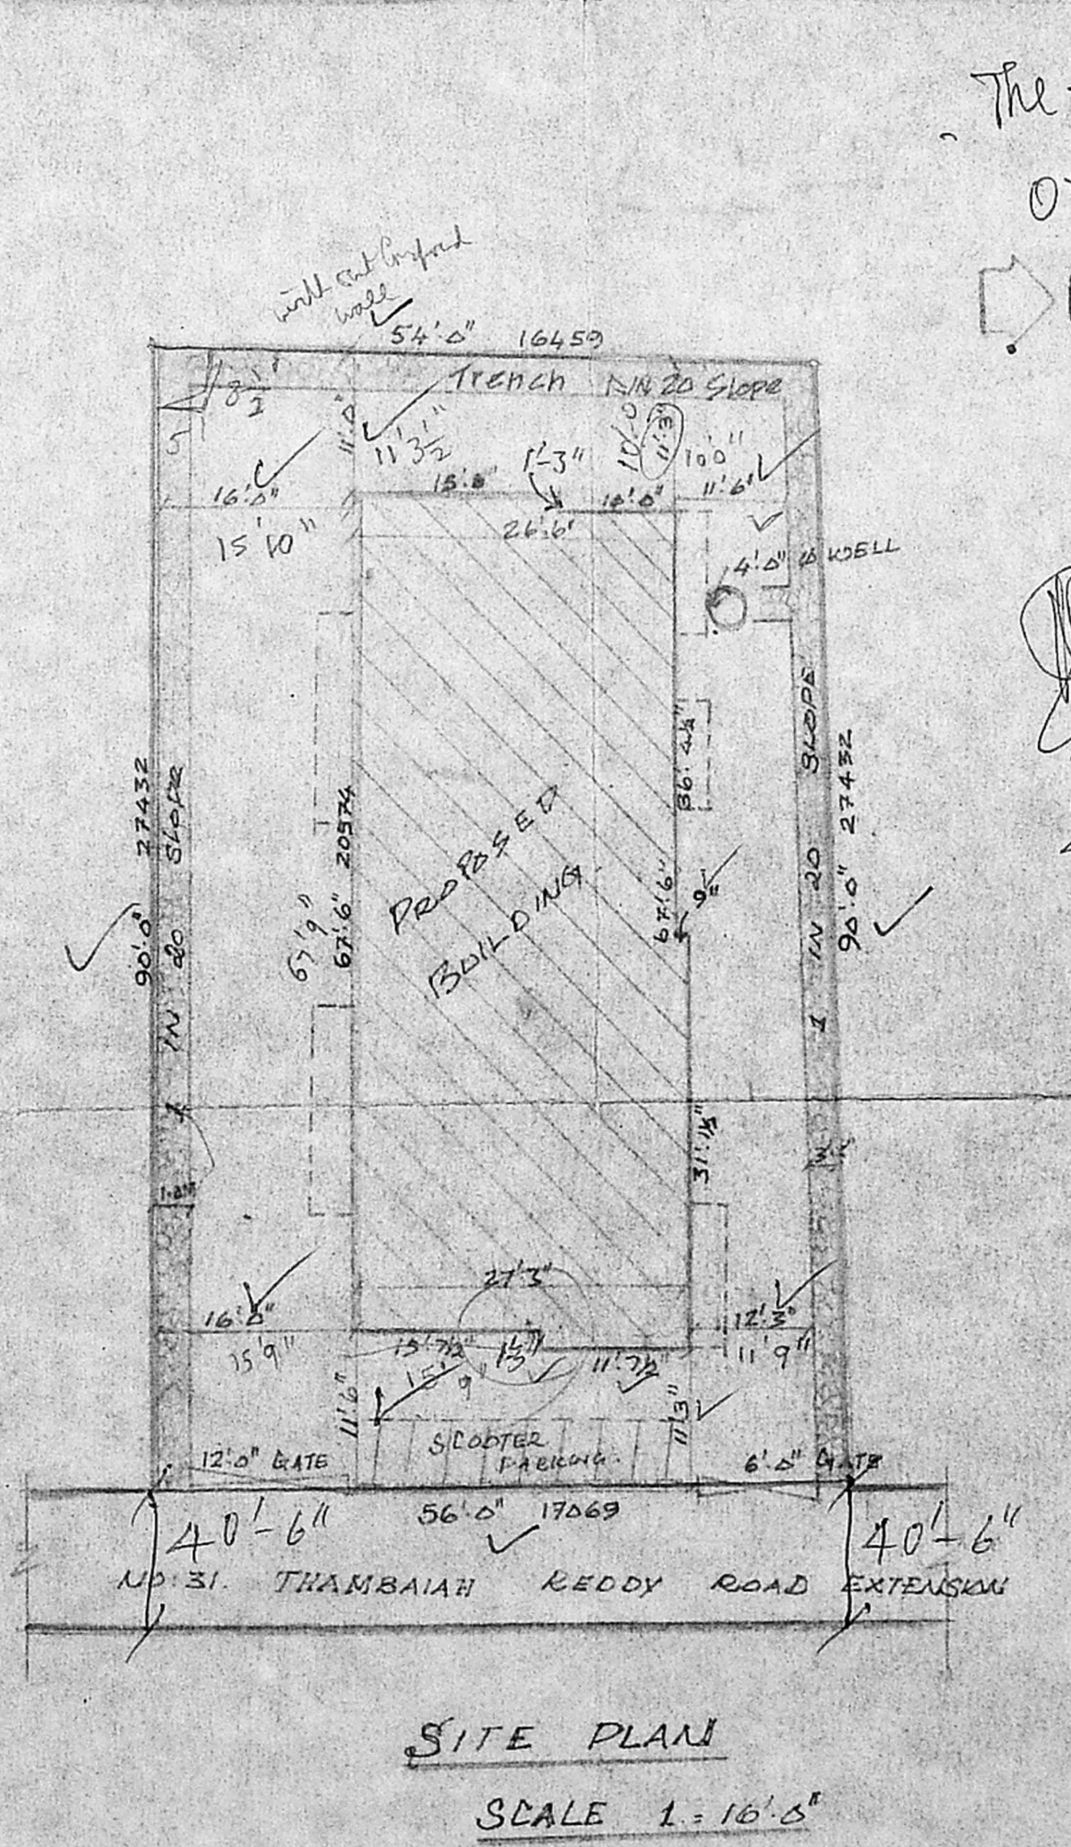

SITE PLAN

SLV
DLV
WSV

Road - Trench

Inspection plan

18/10/95

REVISED PLAN SHOWING THE PROPOSED BUILDING AT NO. 31, THAMBAIAH REDDY ROAD EXTENSION, WEST MAMBALAM, MADRAS 33, T.S. 10/17/21 BLOTTED NO. 109, 10/17/95

ALREADY APPROVED BY P.P.A. NO. 13/17987/362/94

DATE: (9/17324/94, Dated 6.9.94)

PART I

PART II

FOR MR. T. VENGATASUBBIAH (POWER HOLDER)

SPECIFICATION D.P.

FOUNDATION: R.C.C. 1:2:4 FOOTINGS OVER P.C.C. 1:4:8 & SAND.

FLOORING: MOSAIC TILE FLOORING OVER R.C.C. & SAND.

S. STRUCTURE: BRICK MASONRY WITH C.M. 1:4

PLASTERING: FLASTERING WITH C.M. 1:4

ROOFING: R.C.C. 1:2:4 SLAB 5" THK

W. COURSE: TWO LAYERS OF PRESSED TILES OVER BRICK JELLY WITH L.M. 1:4.

JAINERY: ALUMINIUM DOORS & WINDOW

JOINERY

M.D.	MAIN DOOR	1067 x 2134
D.	DOOR	914 x 2134
D.	DOOR	762 x 1981
B.W.	BOX WINDOW	1829 x 1372
W.	WINDOW	1829 x 1372
W2	WINDOW	1219 x 1372
K.W.	KIT. WINDOW	1219 x 1067
K.W.	KIT. WINDOW	914 x 1067
V.	VENTILATOR	914 x 1010
R.S.	ROLLING SHUTTER	2440 x 2440

AREA STATEMENT

	Sq. Ft.	Sq. M.
PLOT EXTENT	4950	460
GROUND FLOOR (Less 10% Non F.S.C.)	1304	121.17
FIRST FLOOR	2028	188.48
SECOND FLOOR	2028	188.48
THIRD FLOOR	2028	188.48
TOTAL	7388	686.62
PLOT COVERAGE	41%	
F.S. 2	1.49	

PROPOSED COLOUR: (W)

SITE COLOUR: (C)

ROAD COLOUR: (R)

OWNER: S. CHOCKALINGAM, P.E., M.L.A., CHARTERED SURVEYOR, LICENCED SURVEYOR

JOB NO: 529

NAME: E.E.

DATE: 24.12.94

ARCHITECTS: SRINIVASA ENTERPRISES, NO. 74, BAZULLAH ROAD, T. NAGAR, MADRAS. 17. ph. 8254962

The site was re-inspected on 31.5.95.


3rd floor roof completed.

31/5/95



(26' 6") 8077

230 2896 115 1372 115 3124 230

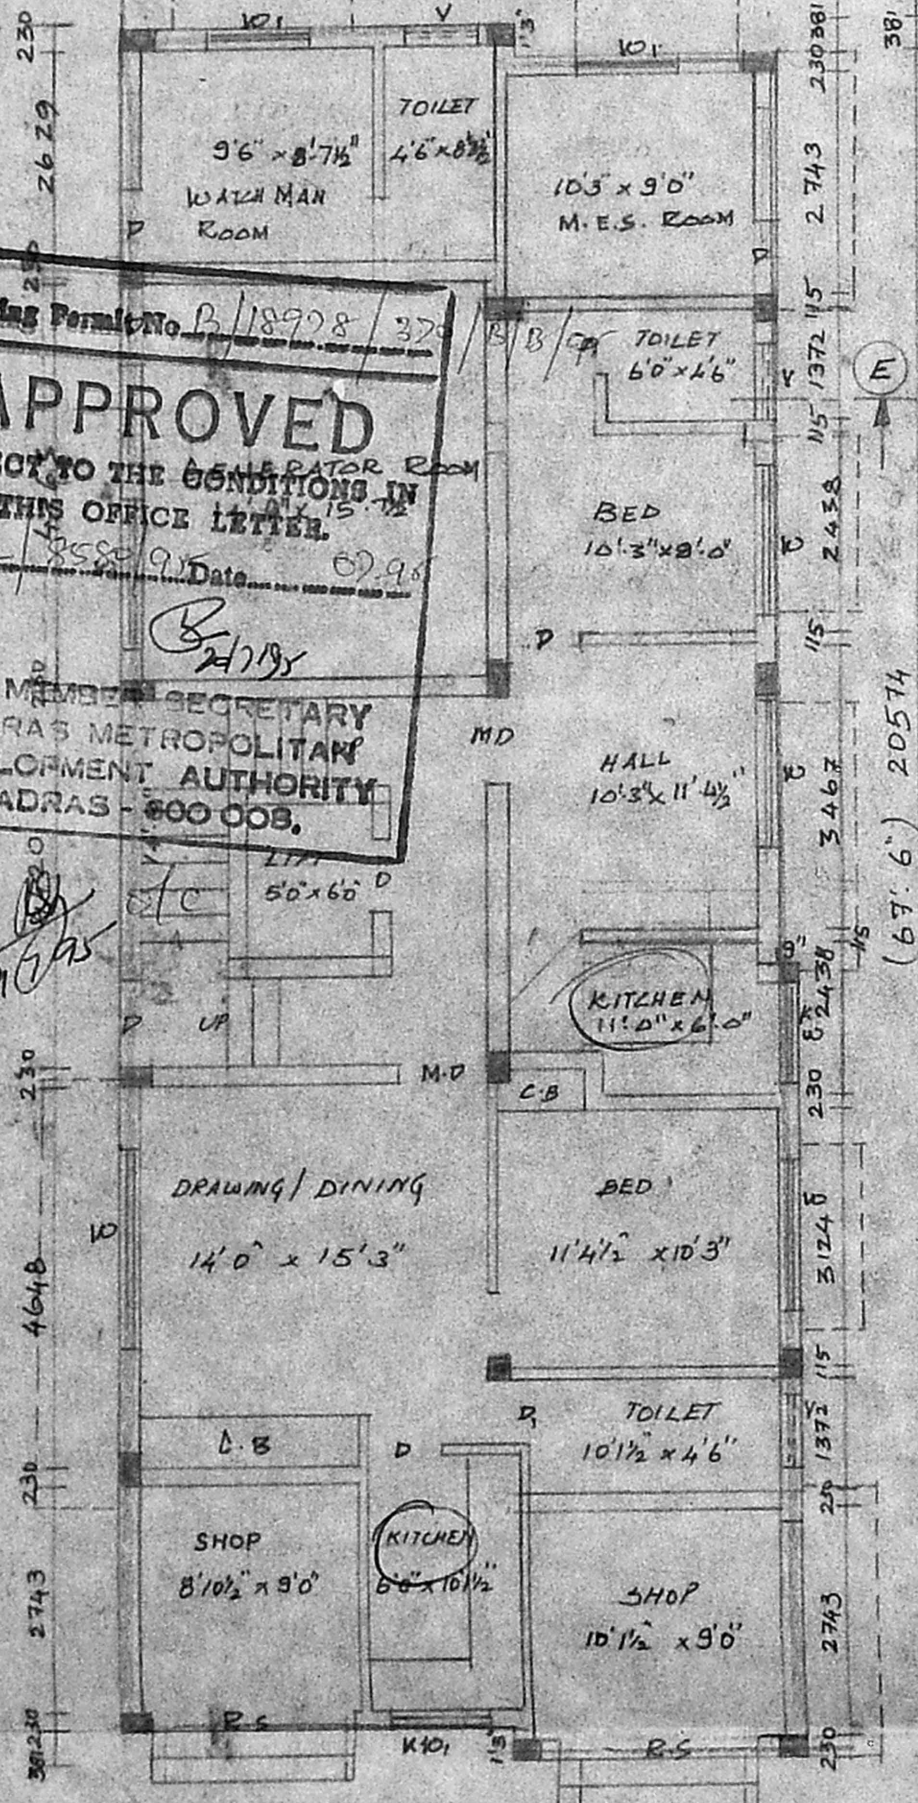

(27' 3") 8304

GROUND FLOOR PLAN

REVISED PLAN SHOWING THE
 PROPOSED BUILDING AT NO:31
 THAMBALAH REDDY ROAD EXTENSION
 WEST MAMBALAM, MADRAS - 33,
 T. S. NO: 17/21, BLOCK NO: 49,
 M.M.T.A. S. APP. NO.
 PULIYUR. B2 / 8580 / 94

ALREADY APPROVED BY R.P.A. NO: B/17987/362/94
 (B1/7324/94, Dated 6.9.94)

Handwritten signature
 C. S. S. S.

A.P.

D.P.

Handwritten signature

For MR. T. VENKATASUBBAIAH
 (POWER HOLDER)

OWNER:



Handwritten signature

LICENSED SURVEYOR:

S CHOCKALINGAM B.E., M.I.E.
 Class I Surveyor
 L.S. No. 213,
 Corporation of Madras.

ARCHITECTS

SRINIVASA ENTERPRISES
 NO 74, BAZULLAH ROAD,
 T. NAGAR, MADRAS-17.

PH: 8254962.