



ELEVATION

SECTION ON 'CD'

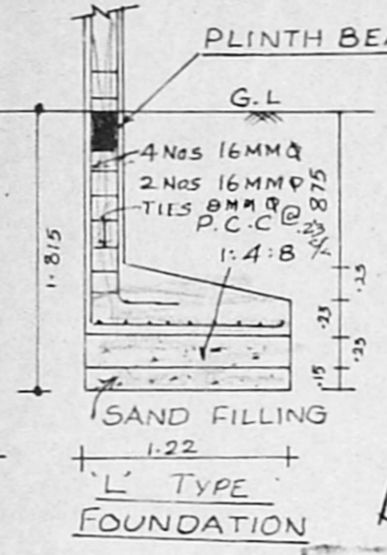

FOUNDATION

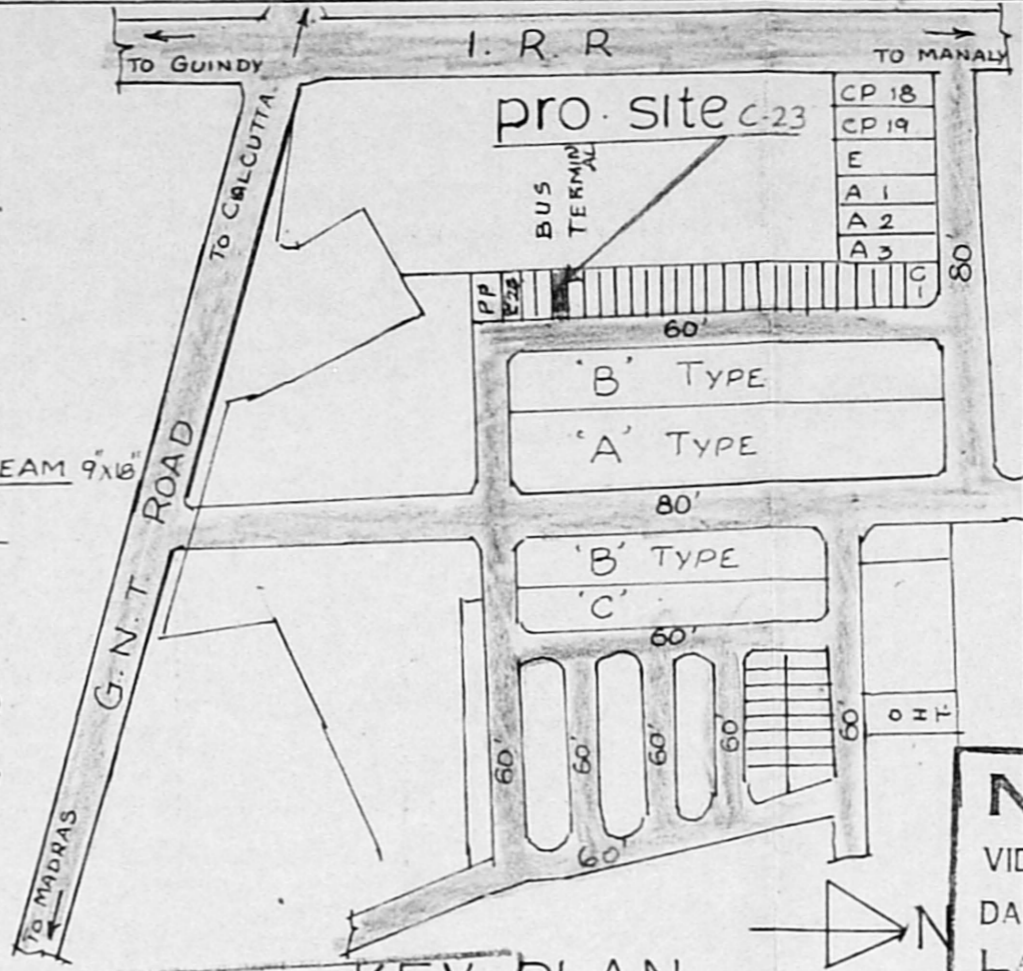

KEY PLAN

PROPOSED GODOWN & OFFICE BUILDING AT PLOT No. C-23, IN S.No. 794 PT, 804/2A PT & 2B PT OF MADHAVARAM VILLAGE AT MBTT COMPLEX, SAIDAPET TALUK, CHENGAI MGR DIST. scale:- 1:100

OFFICE USE


N.O.C. - ISSUED

VIDE FILE NO: M1/16343/94
DATED: 3.1.95
LATS DN. : 6
NOC : 95


C.R. Unnialp
6/1/95

FOR CHIEF EXECUTIVE OFFICER
M.M.D.A., MADRAS 600 008.


Planning Permit No. C/PP/55/95
APPROVED
SUBJECT TO THE CONDITIONS IN THIS OFFICE LETTER.
No. C2/337/95 Date: - 4-95
FOR MEMBER SECRETARY
MADRAS METROPOLITAN
DEVELOPMENT AUTHORITY
MADRAS - 600 008.

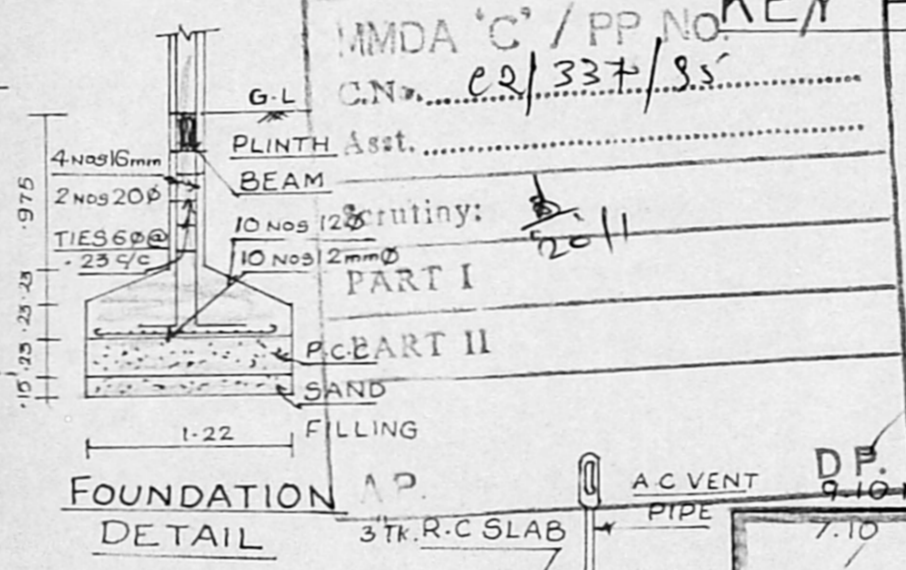


FOUNDATION DETAIL

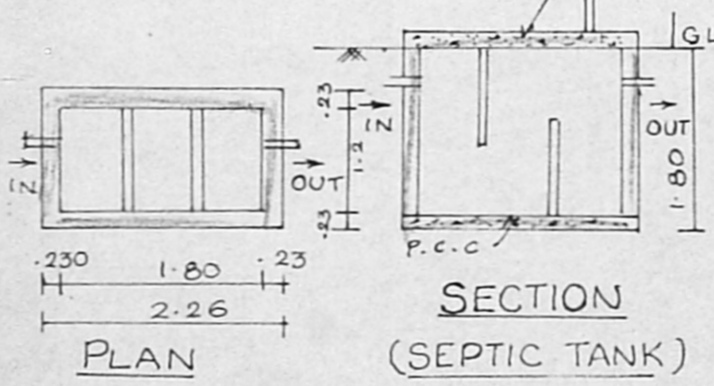


SECTION (SEPTIC TANK)
PLAN

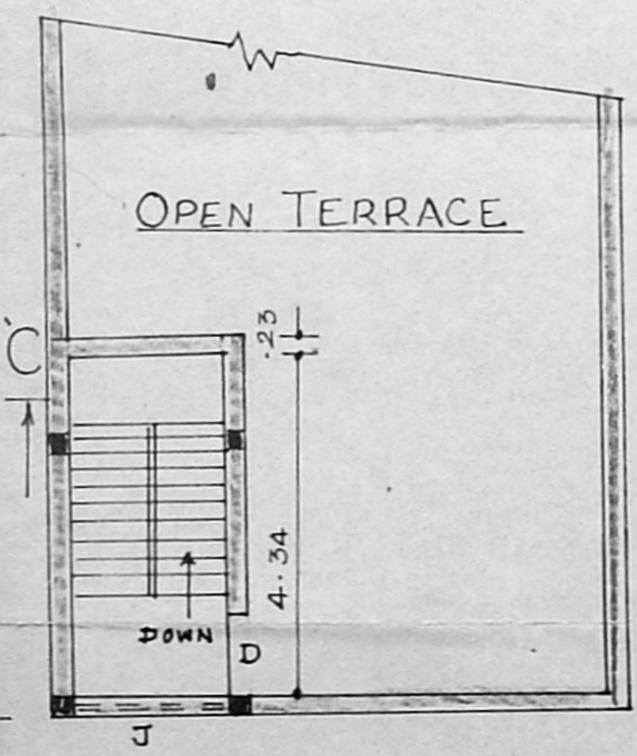


TERRACE FLOOR PLAN

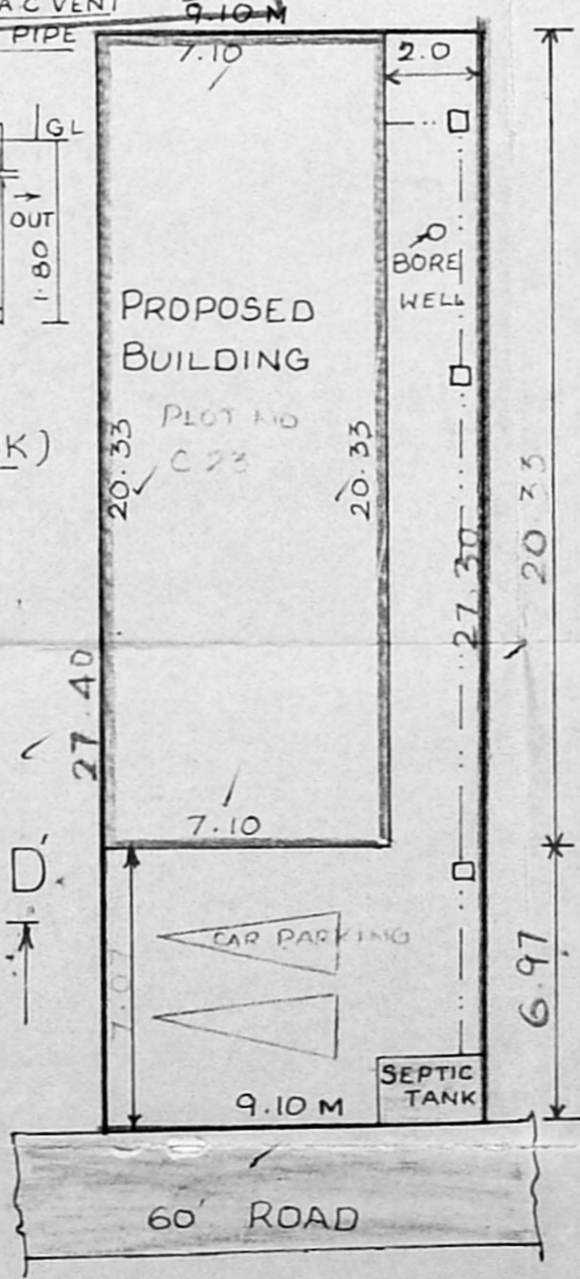

SITE PLAN
scale: 1=200

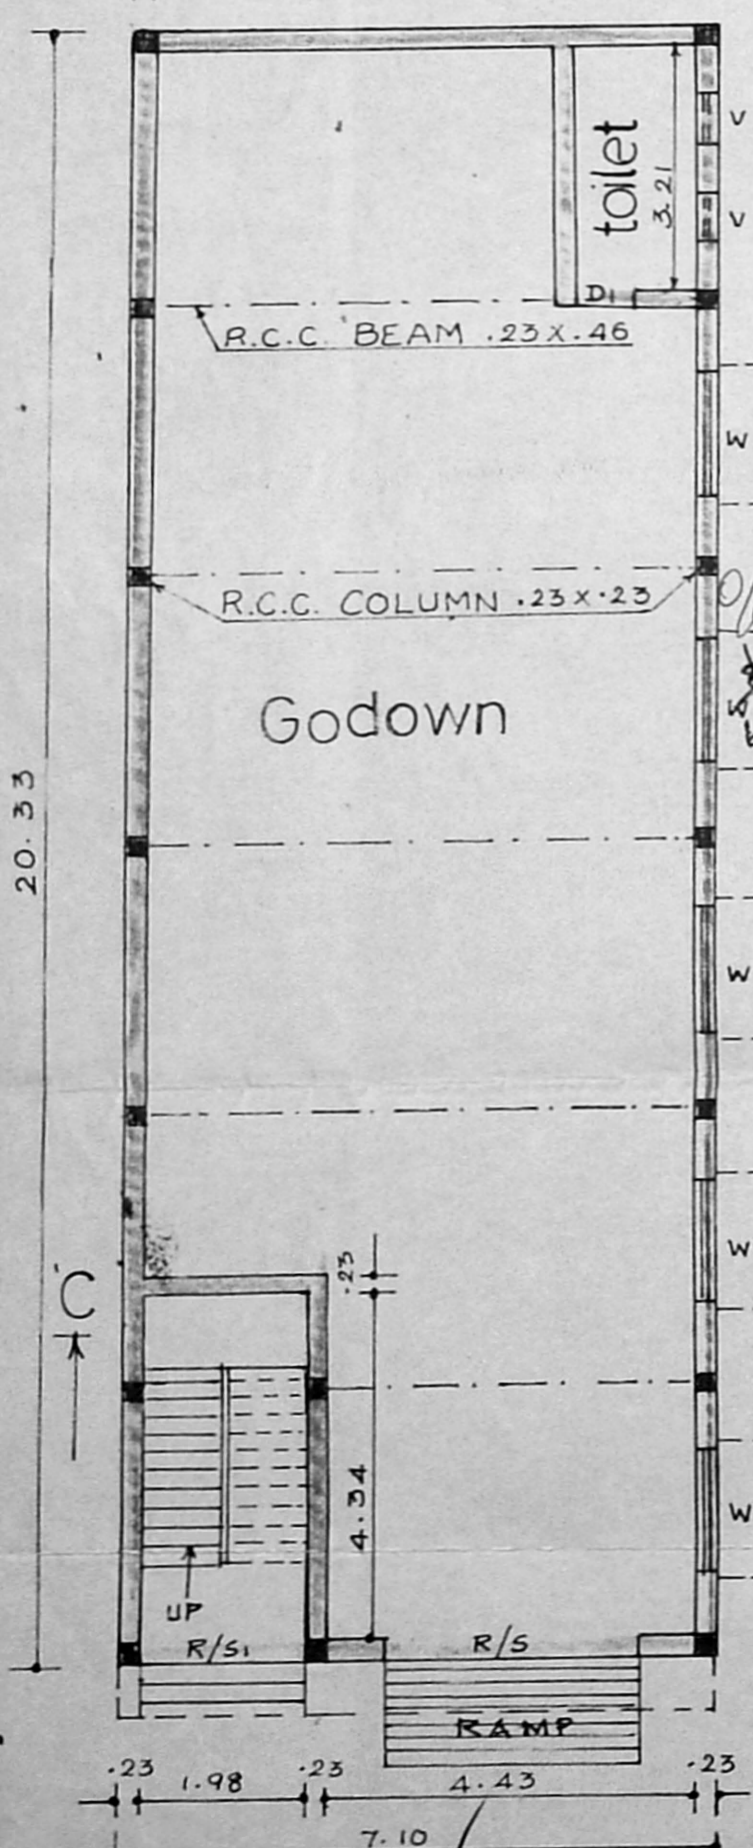

GROUND FLOOR PLAN

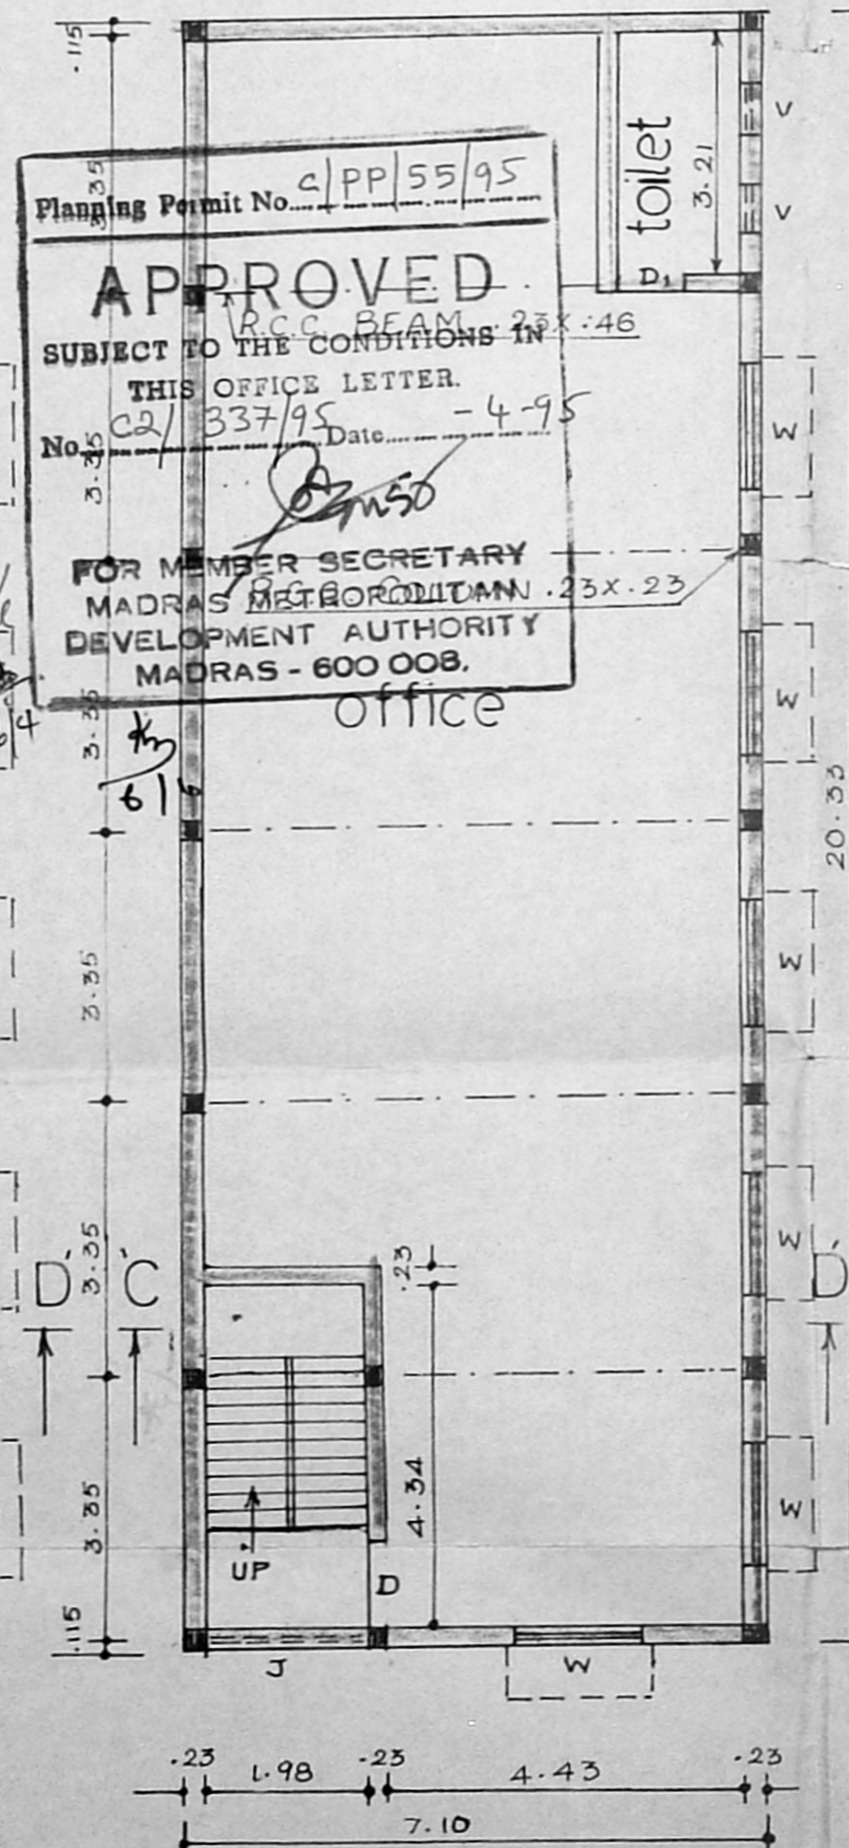

FIRST FLOOR PLAN

JOINERY DETAILS

R/S ROLLING SHUTTER	3.05 x 2.44
R/S, ROLLING SHUTTER	1.98 x 2.44
D DOOR	1.00 x 2.13
D, DOOR	0.76 x 2.13
W WINDOW	1.52 x 1.37
V VENTILATOR	0.61 x 0.45
J R.C.C. JOLLY	1.22 x 1.22

AREA STATEMENT

PLOT EXTENT	= 248.88 M ²
GROUND FLOOR AREA	= 144.343 M ²
FIRST FLOOR AREA	= 144.343 M ²
TOTAL FLOOR AREA	= 288.686 M ²
PLOT COVERAGE	= 58%
F.S.I.	= 1.16

COLOUR INDEX

PROPOSED ROADS	
SITE BOUNDARY	
SEWER LINE	

OWNER A.K. chindalia

M. R. DEENA KUMAR, B.E., D.C.E.,
Consulting Civil Engineer & Contractor,
Madras Corporation Licensed Surveyor,
Licence No: 139
Off: 18/2, Red-hills Road, Kolathur,
Madras-99. (opp. Moogambigal Theatre)
Res: 12, Sixth Main Road, Jawahar Nagar,
Agaram, Madras-600 082.
LICENSED SURVEYOR