


N.O.C. - ISSUED


VIDE FILE NO: M1/14142/94
 DATED: 17-11-94
 LADS DN NO: 54
 NO: 94

FOR CHIEF EXECUTIVE OFFICER
 M.M.D.A., MADRAS 600 008.

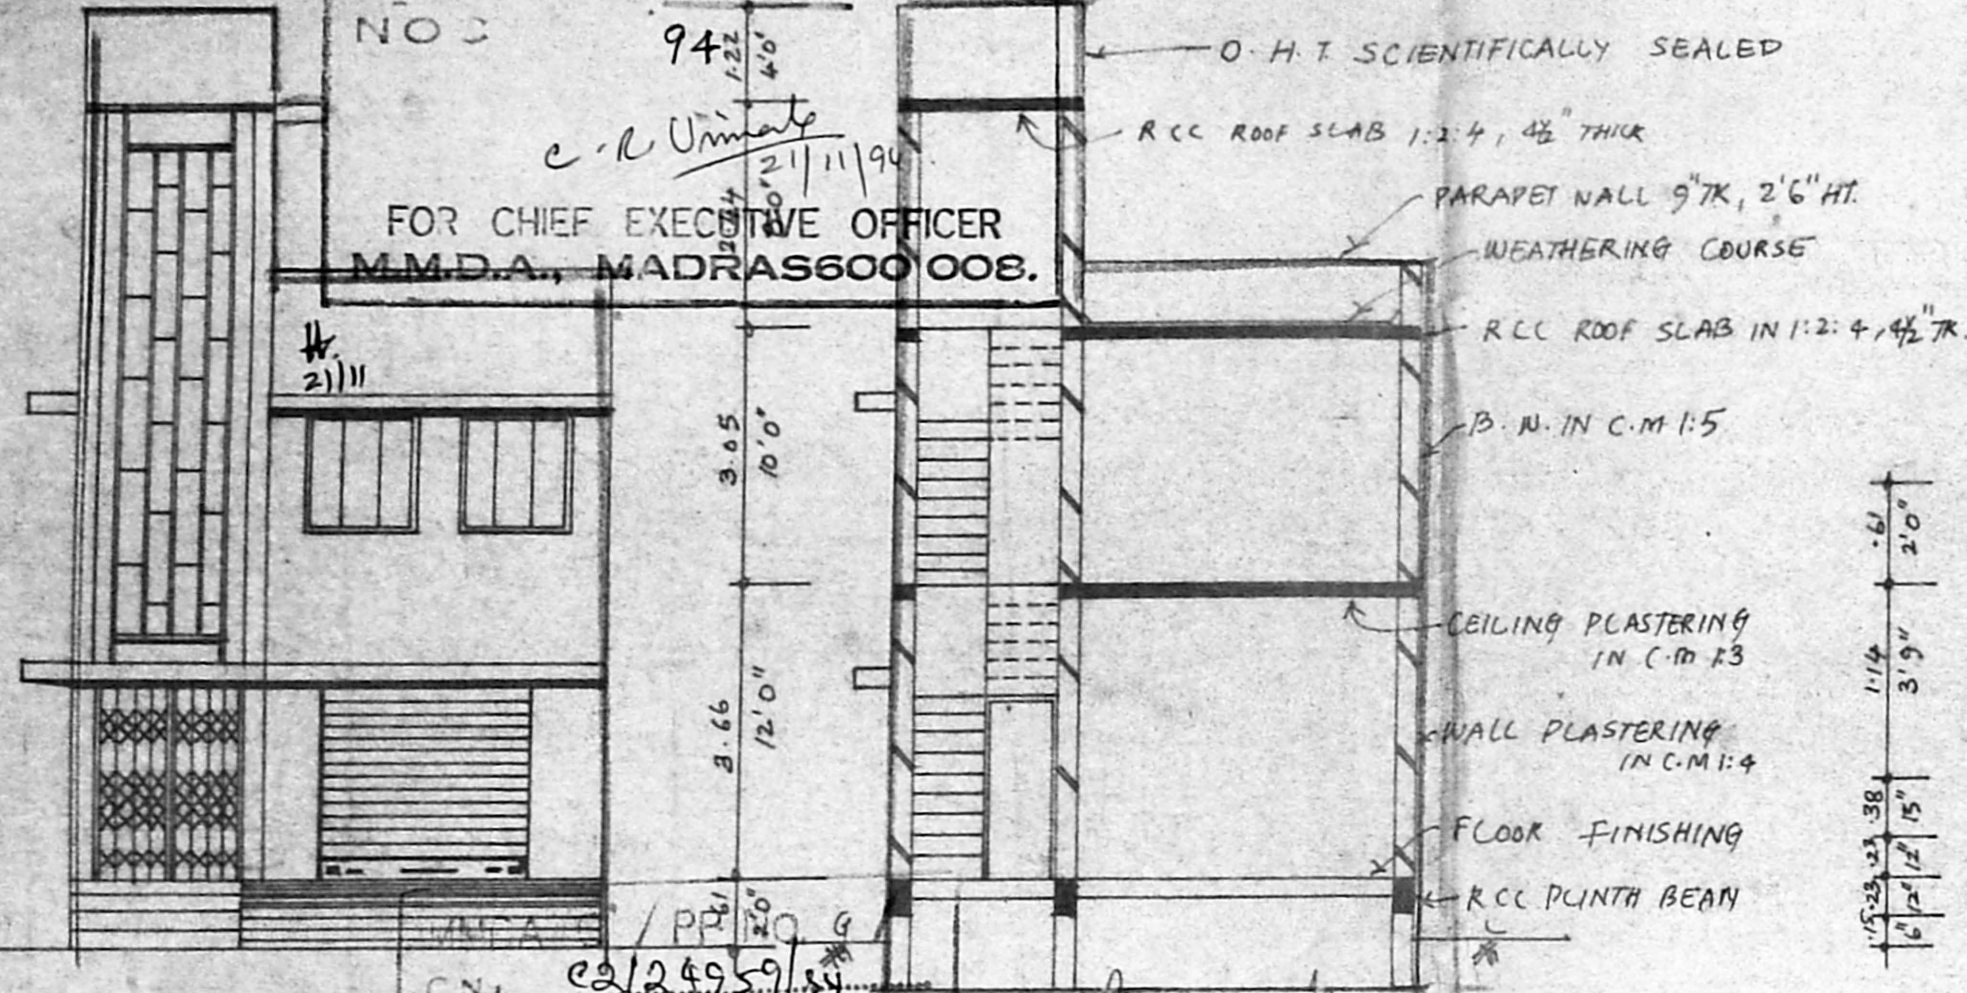

ELEVATION

SECTION P-P

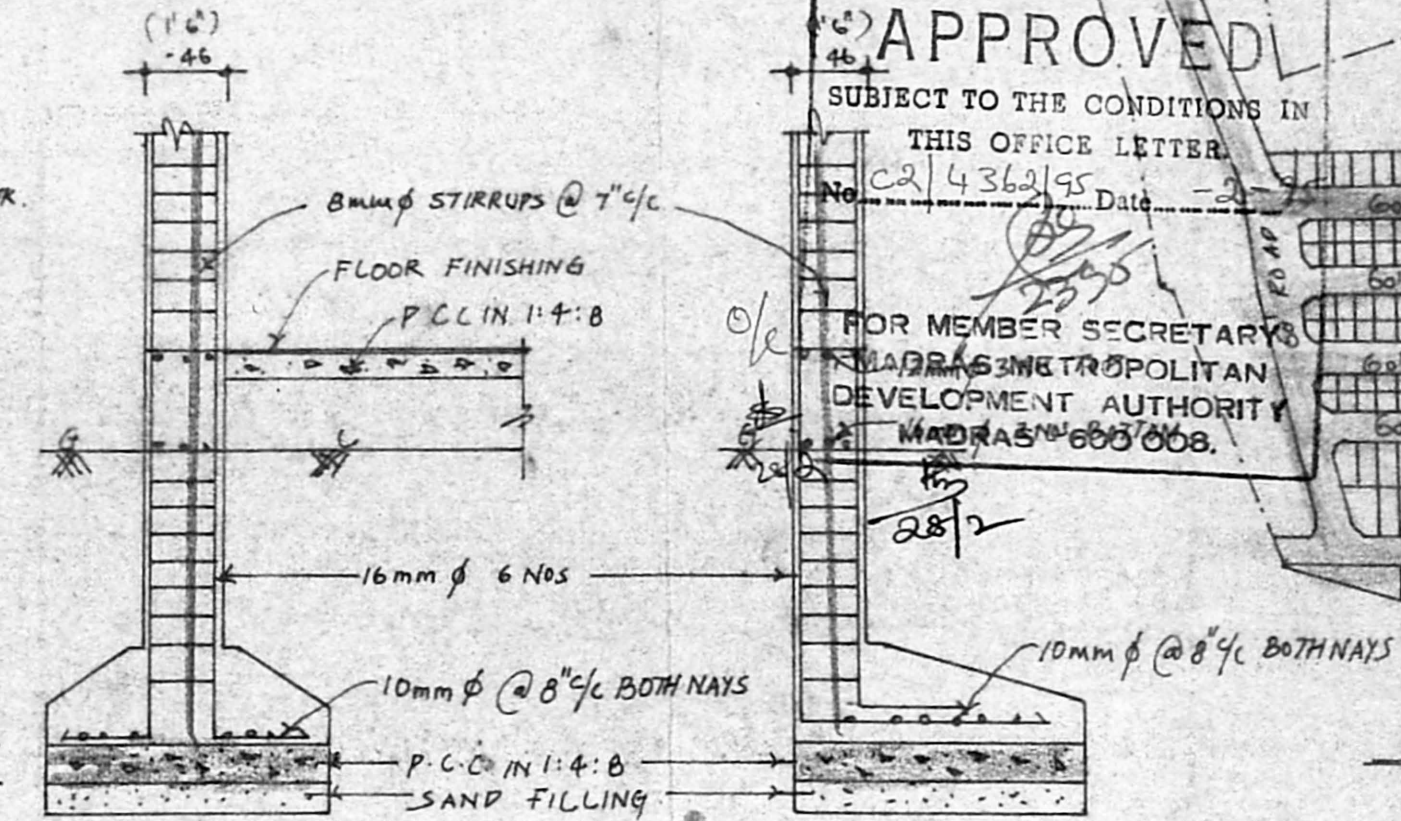

FOUNDATION DETAILS

Planning Permit No. C/P/31/95

APPROVED

SUBJECT TO THE CONDITIONS IN THIS OFFICE LETTER.

FOR MEMBER SECRETARY
 MADRAS METROPOLITAN DEVELOPMENT AUTHORITY
 MADRAS 600 008.

No. C2/4362/95 Date: -

28/2

KEY PLAN (NOT TO SCALE)

PLAN SHOWING THE PROPOSED GODOWN CUM OFFICE BUILDING AT PLOT NO: D-66, BUS & TRUCK TERMINAL, AT MADHAVARAM VILLAGE, IN S.No: 813 part, CHENGAI M.G.R. DIST.

JOINERY


R.S. ROLLING SHUTTER	10'0" x 8'0"
CG COLLAPSIBLE GATE	6'6" x 8'0"
D DOOR	3'0" x 6'6"
D1 DOOR	2'6" x 6'6"
W WINDOW	5'0" x 4'0"
V VENTILATOR	4'0" x 2'0"

REFERENCE

PROPOSED	
ROAD	
BOUNDARY	


AREA DETAILS

PLOT EXTENT	106.37 m ² . 1145 SFT.
GROUND FLOOR	99.9 m ² . 580 SFT.
FIRST FLOOR	53.9 m ² . 580 SFT.
COVERAGE	50.6%
F.S.I	1.01

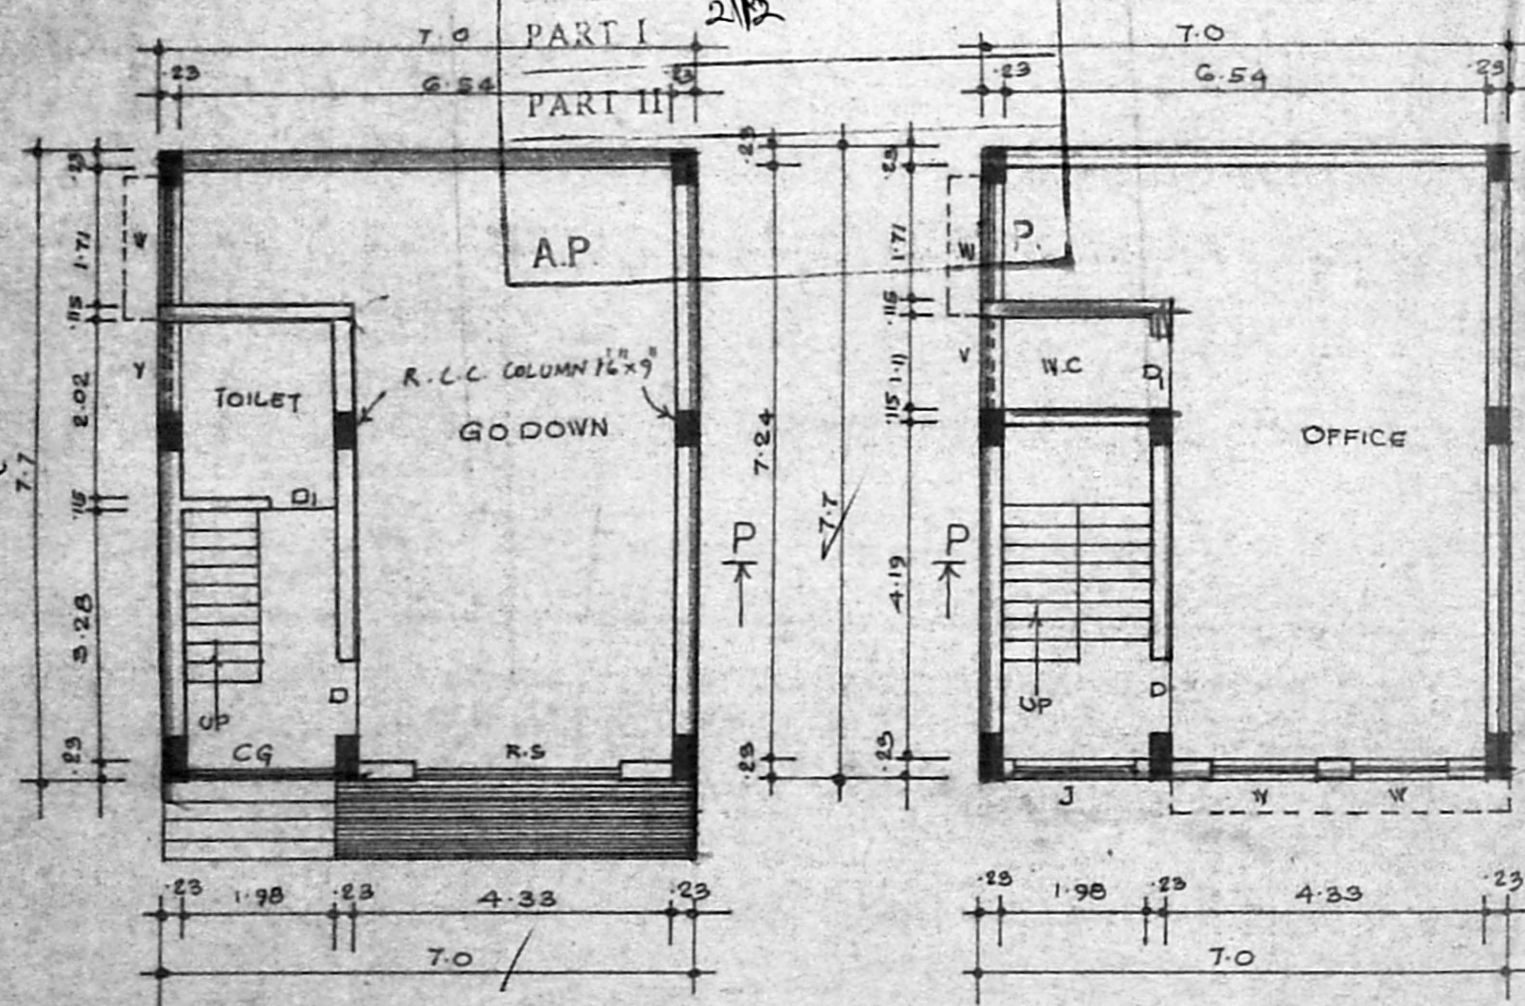


GROUND FLOOR PLAN

FIRST FLOOR PLAN

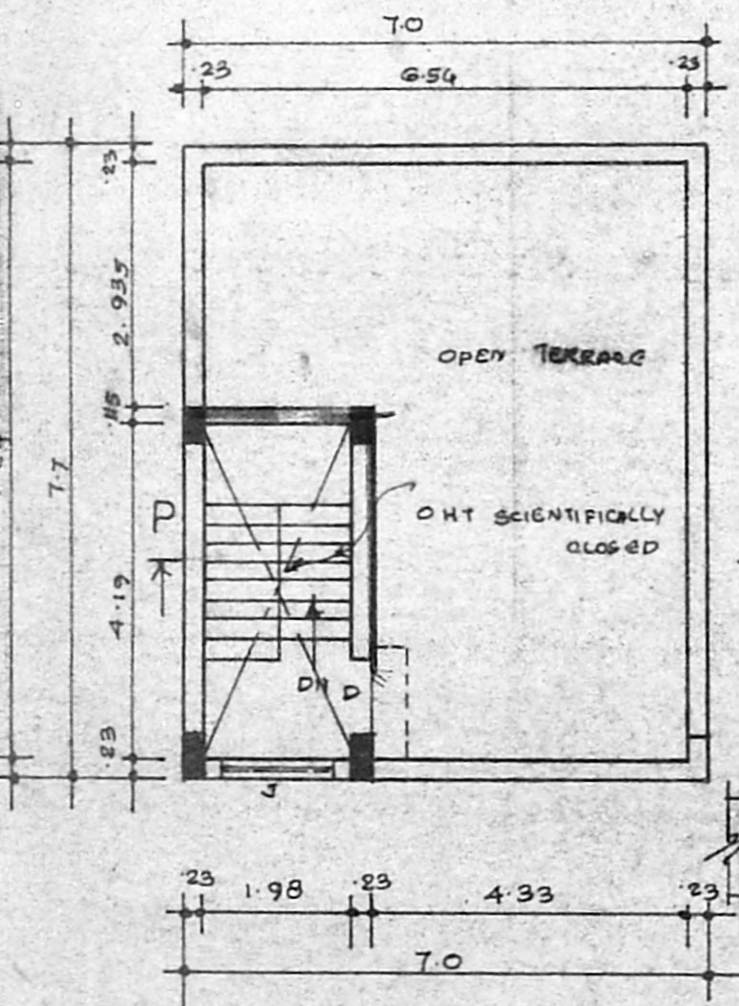


TERRACE FLOOR PLAN

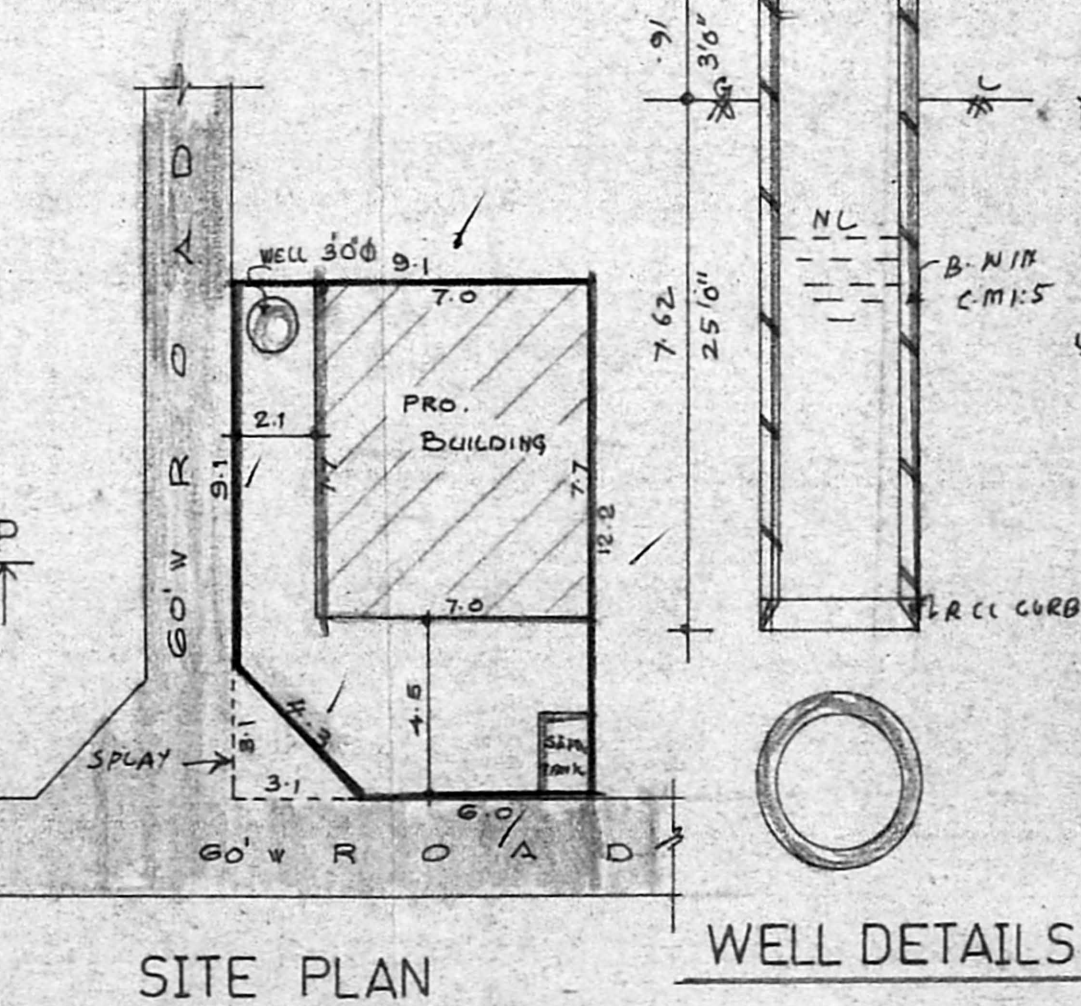

SITE PLAN

WELL DETAILS

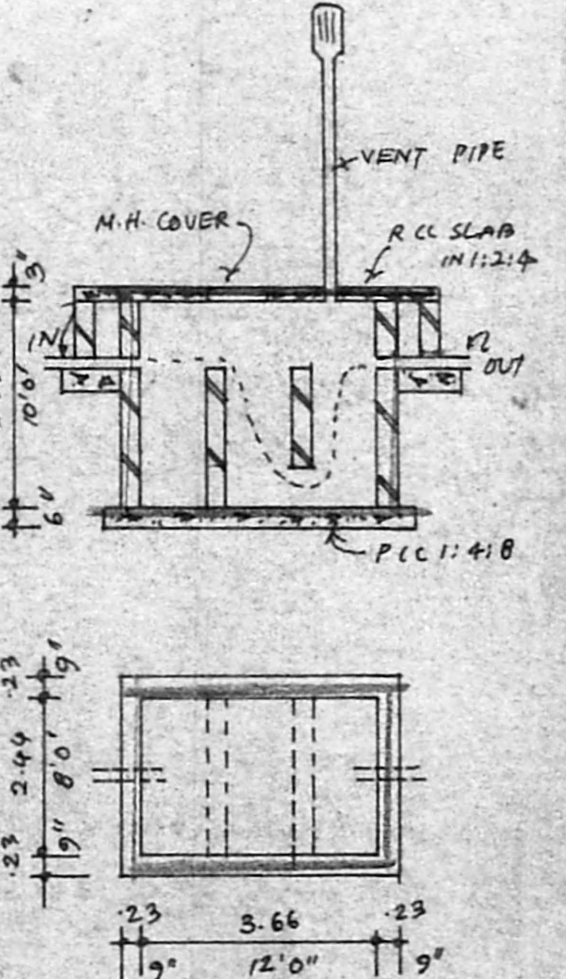

SEPTIC TANK DETAILS

OWNER'S SIGNATURE

G.S. KUMAR, D.C.E.,
 CONSULTING ENGINEER
 Licensed Surveyor - Class II No: 241
 23, SOUTH USMAN ROAD,
 T. NAGAR, MADRAS-600 012

LICENCED SURVEYOR