
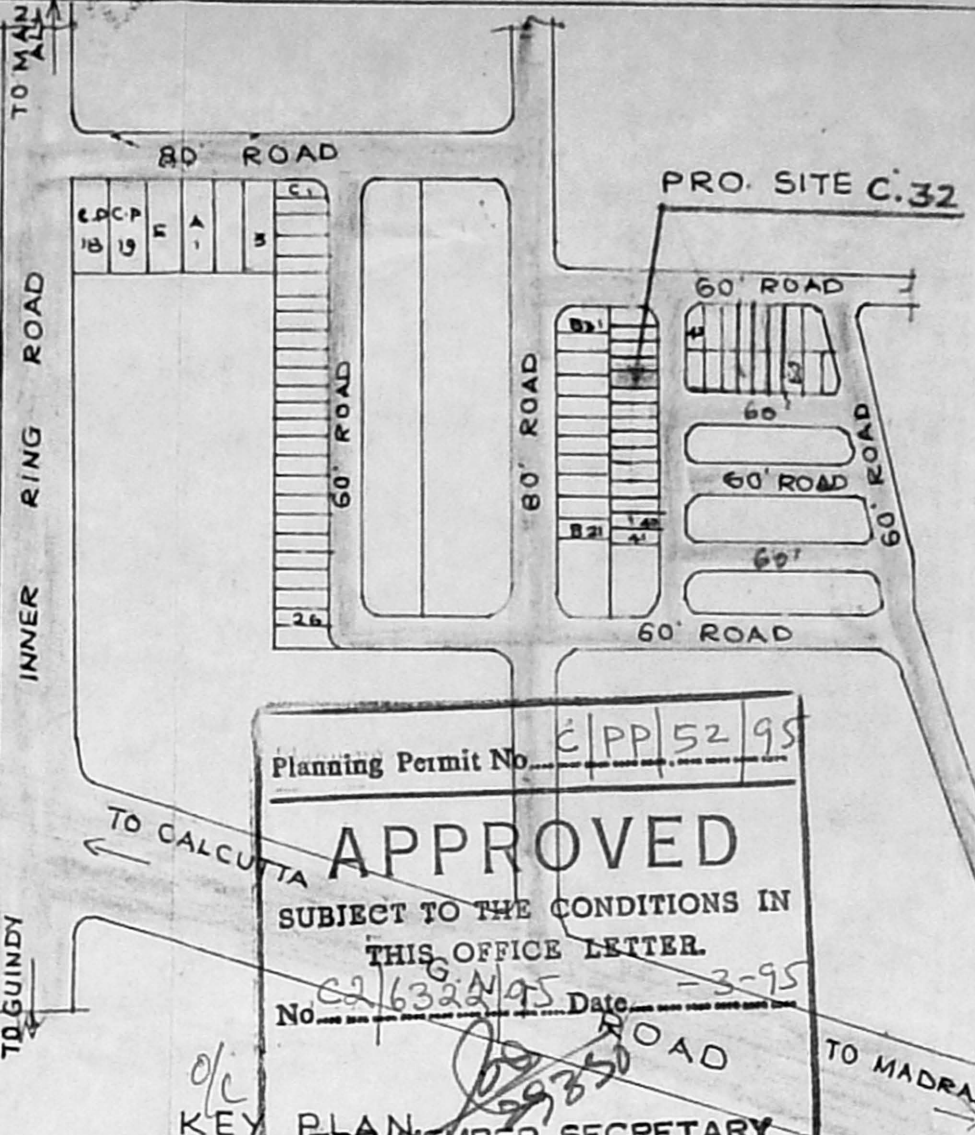
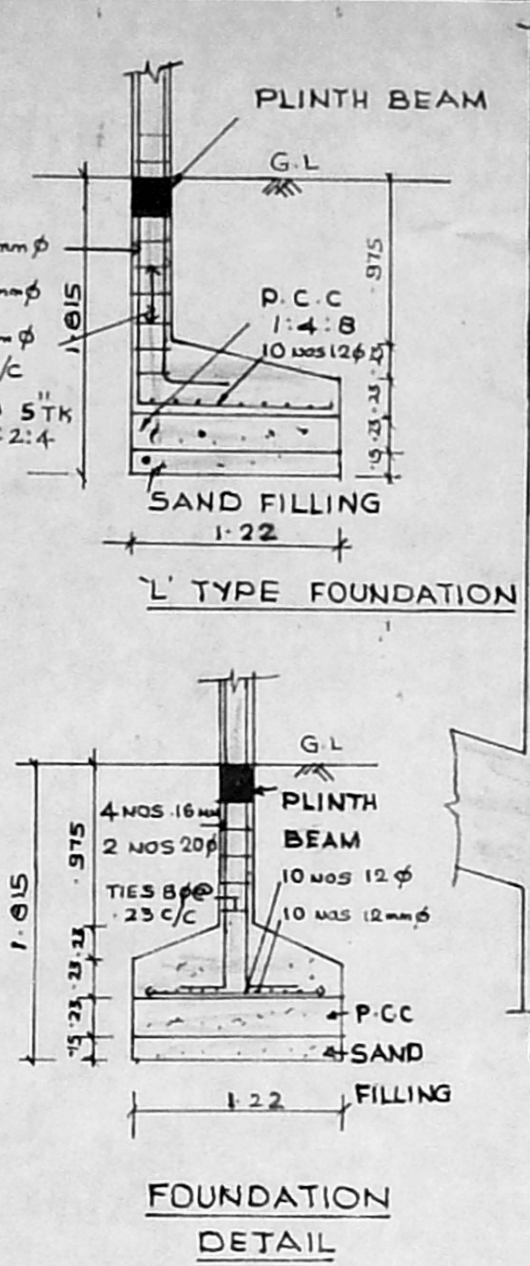


N.O.C. - ISSUED
 VIDE FILE NO: M1/15883/94
 DATED: 3.1.95
 LADS DN. : 4
 NOC : 95
C. R. Unialy
 6/11/95
 FOR CHIEF EXECUTIVE OFFICER
 M.M.D.A., MADRAS 600 008

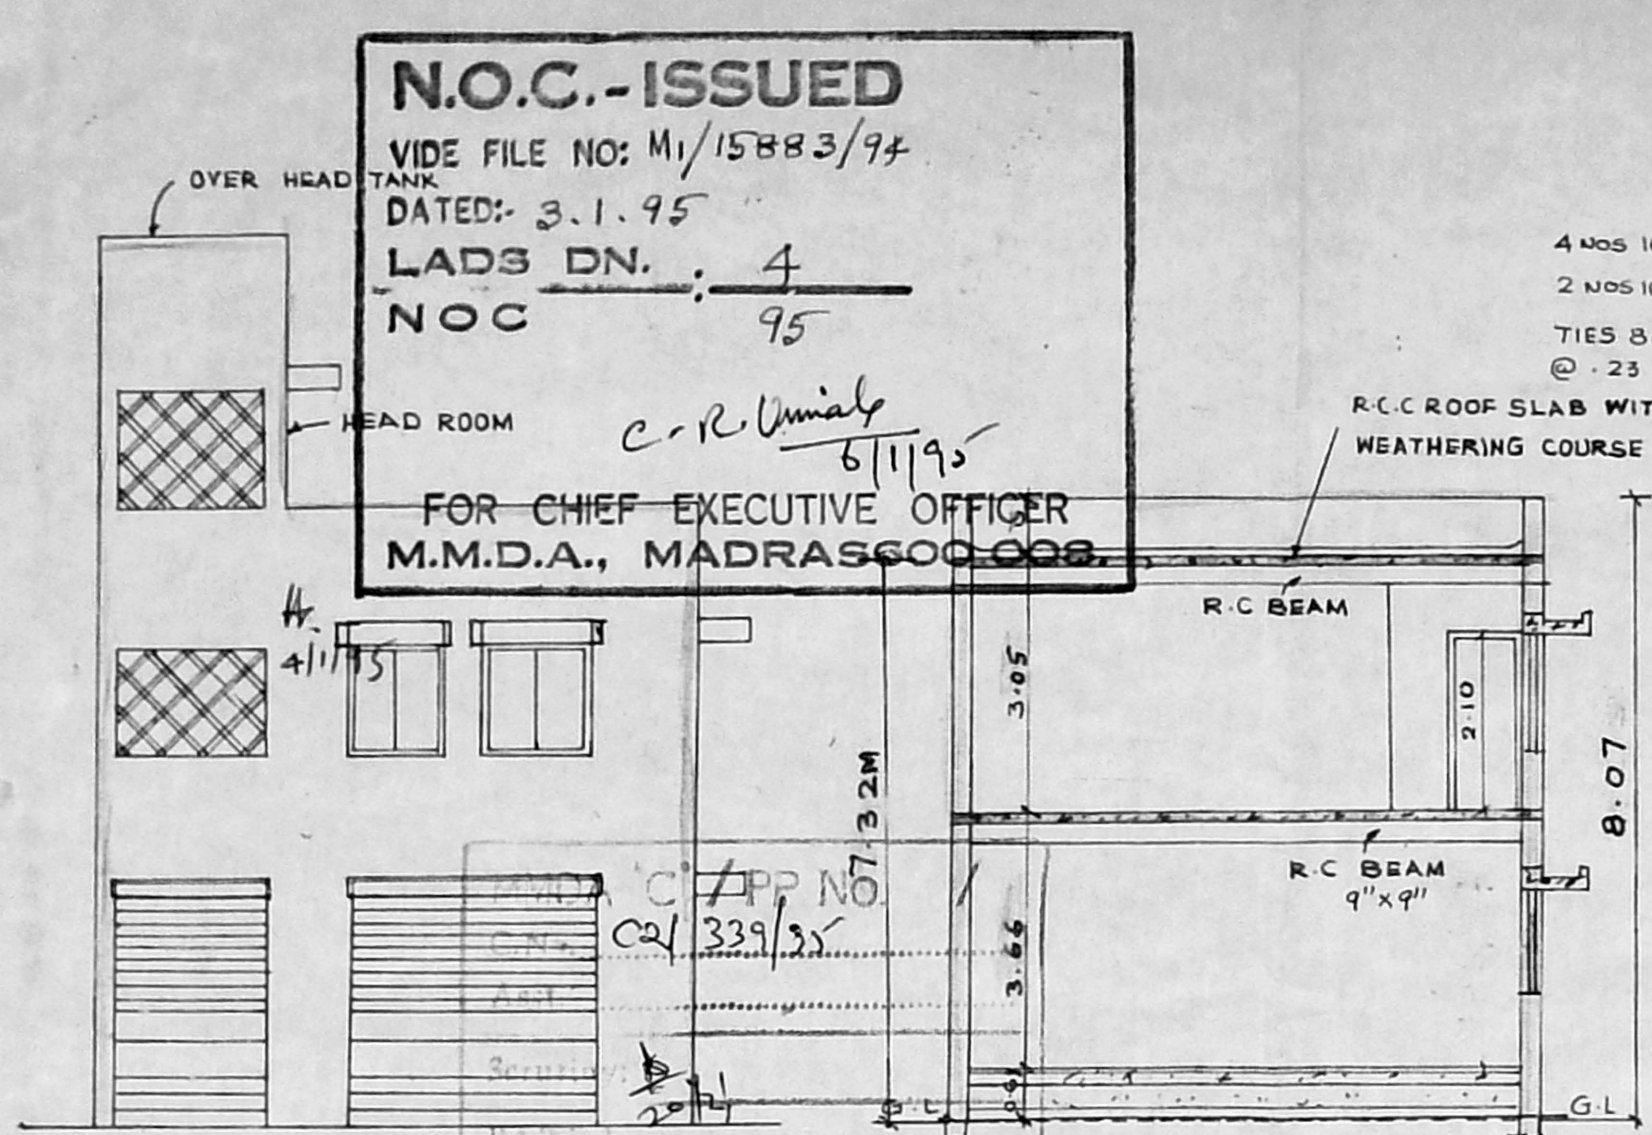

Planning Permit No. C/PP/52/95
APPROVED
 SUBJECT TO THE CONDITIONS IN
 THIS OFFICE LETTER.
 No. C2/632/95 Date 3-95
 FOR MEMBER SECRETARY
 MADRAS METROPOLITAN
 DEVELOPMENT AUTHORITY
 MADRAS - 600 008

PROPOSED GODOWN & OFFICE
 AT PLOT NO C32 IN S. NO 791PT & 792PT
 AT MADHAVARAM VILLAGE
 SAIDAPET TALUK CHNGAI-
 M.G.R DISTRICT. SCALE: 1:100

SPECIFICATIONS
 C.C 1:4:8 FOR FOUNDATION
 SUPER STRUCTURE WITH STOCK BRICK IN CM 1:5
 PLASTERING IN C-M 1:5 FOR WALLS & 1:3 FOR
 SOFFITS
 FLOORING WITH GREY MOSAIC
 WOOD WORK WITH SEASONED WOOD
 R.C.C WORK SHALL HAVE QUALITY STEEL
 WEATHER PROOF COURSE LAID TO SLOPE
 COLOURING & WHITE WASHING WITH 2 COATS
 OVER ONE COAT OF PRIMER

JOINERY DETAILS




R.S - ROLLING SHUTTER	3.04 x 2.10
D - DOOR	0.90 x 2.10
D1 - DOOR	1.80 x 2.10
V - VENTILATOR	1.20 x 0.60
R.S1 - ROLLING SHUTTER	1.98 x 2.10
W - WINDOW	1.80 x 1.35
W1 - WINDOW	1.20 x 1.35
V1 - VENTILATOR	0.60 x 0.60
D2 - DOOR	0.76 x 2.10

AREA DETAILS

TOTAL PLOT AREA	222.04 M ²
PLINTH AREA	
GROUND FLOOR	127.09 M ²
FIRST FLOOR	127.09 M ²
HEAD ROOM	
TOTAL	254.18 M ²
F.S.I	1.14
PLOT COVERAGE	57%

COLOUR INDEX

PROPOSED	[Hatched Pattern]
ROAD	[Solid Grey]
SITE BOUNDARY	[Dashed Line]
SEWER LINE	[Dotted Line]

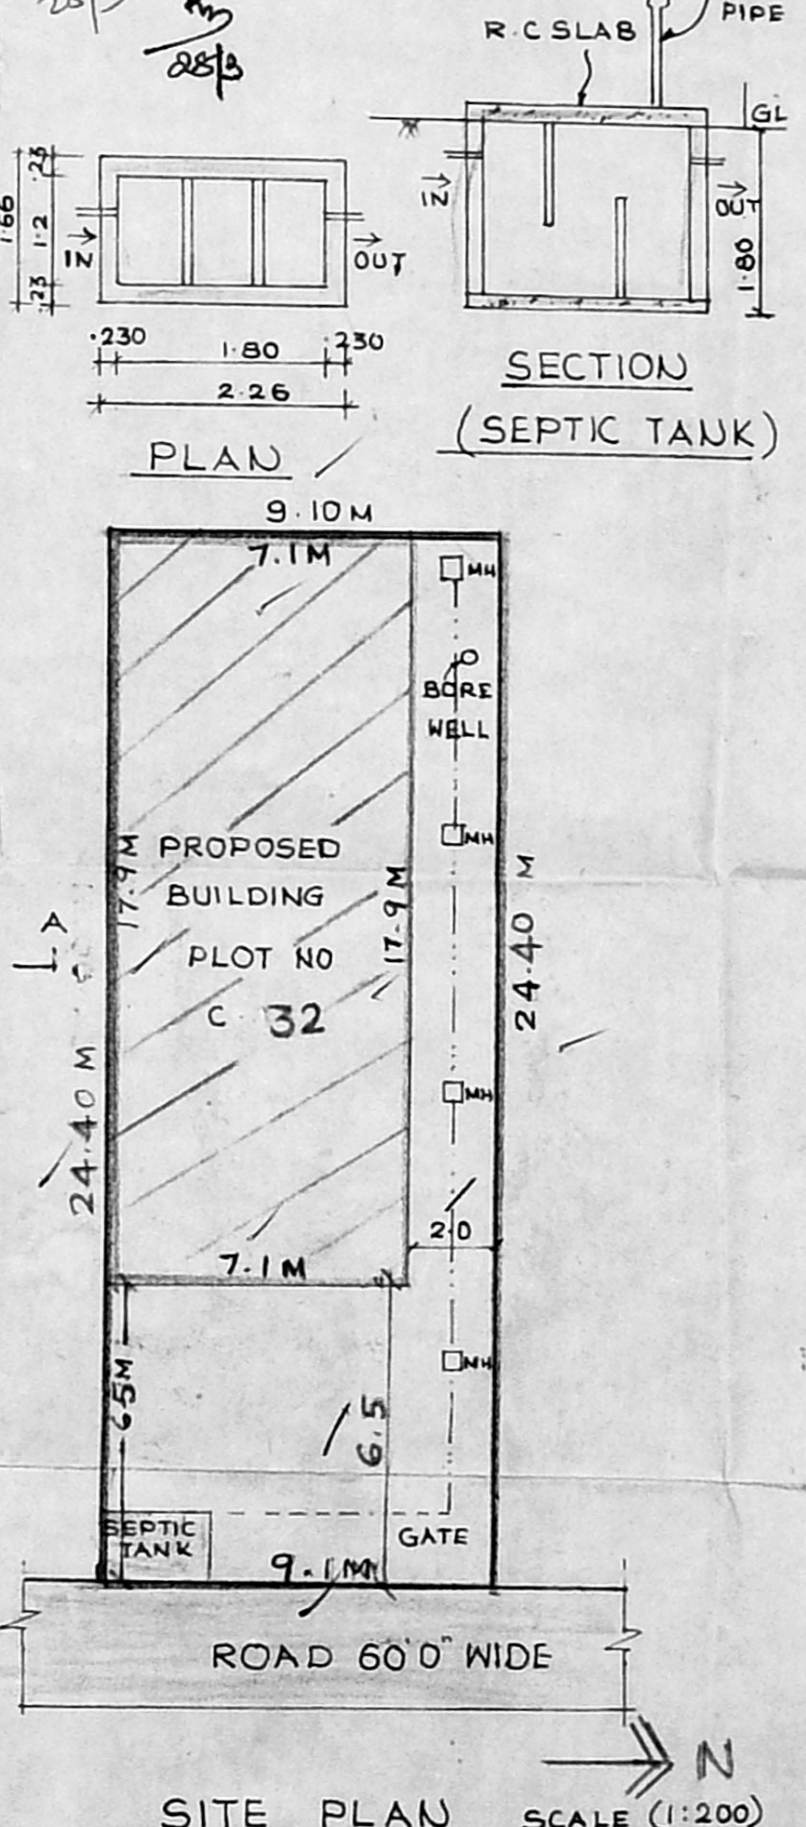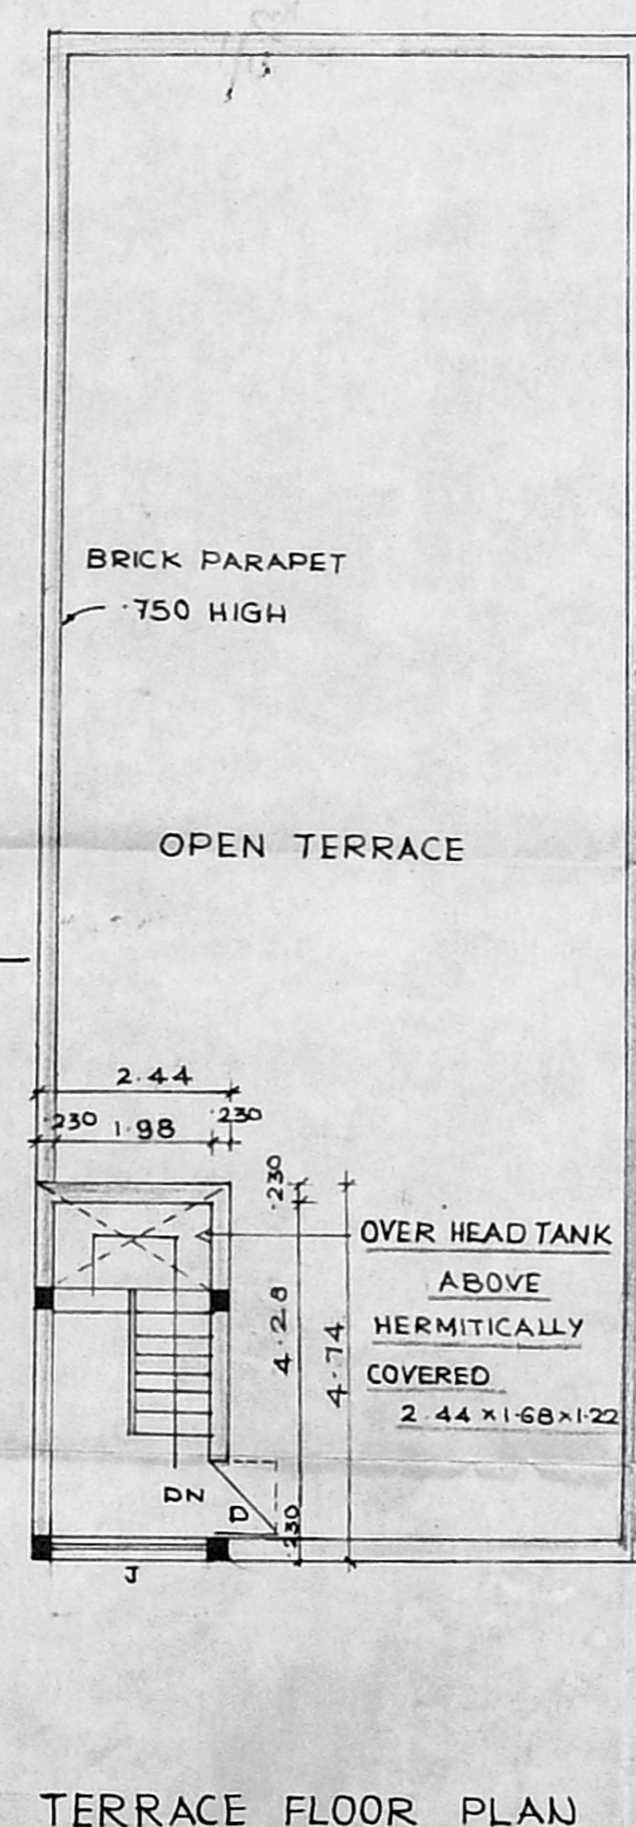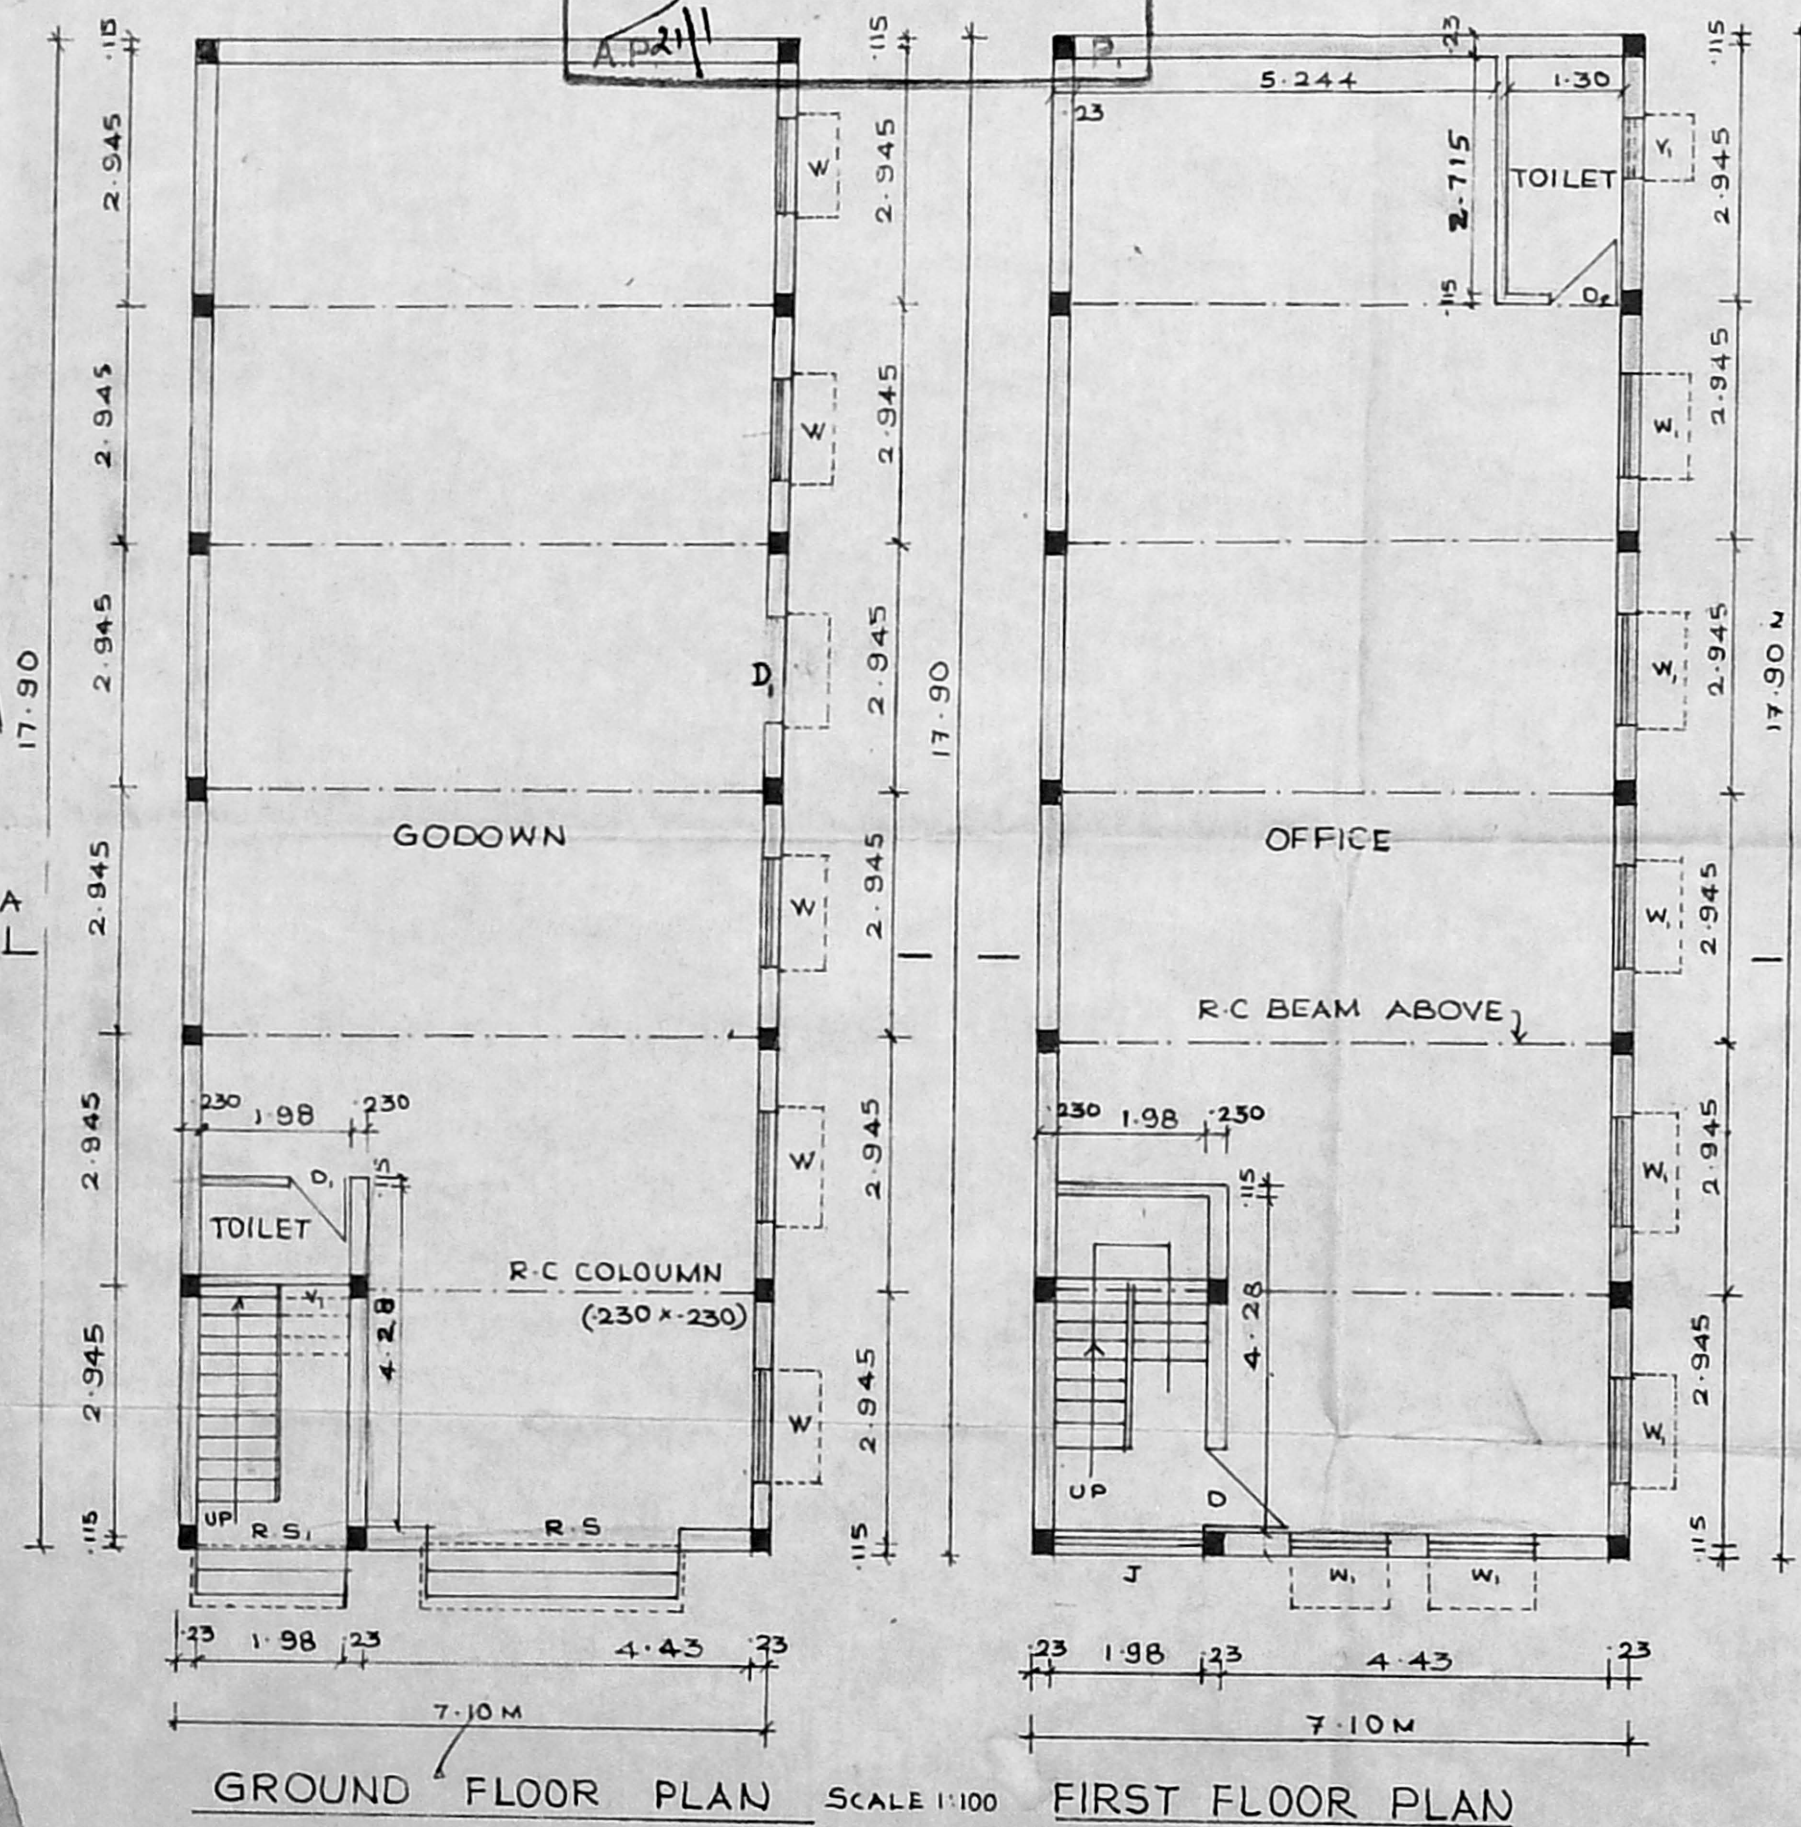

OWNER: *L. Chandrasekhar*
 PHONE: 613553
 M. R. DEENA KUMAR, B.Sc., D.C.E.,
 Consulting Civil Engineer & Contractor,
 Madras Corporation Licensed Surveyor,
 Licensee No: 1
 Off: 18/2, Red-hills Road, Kolathur,
 Madras-99. (opp. Moogambigal Theatre)
 LICENCED SURVEYOR, Sixth Main Road, Jawahar Nagar,
 Annam, Madras-600 082