
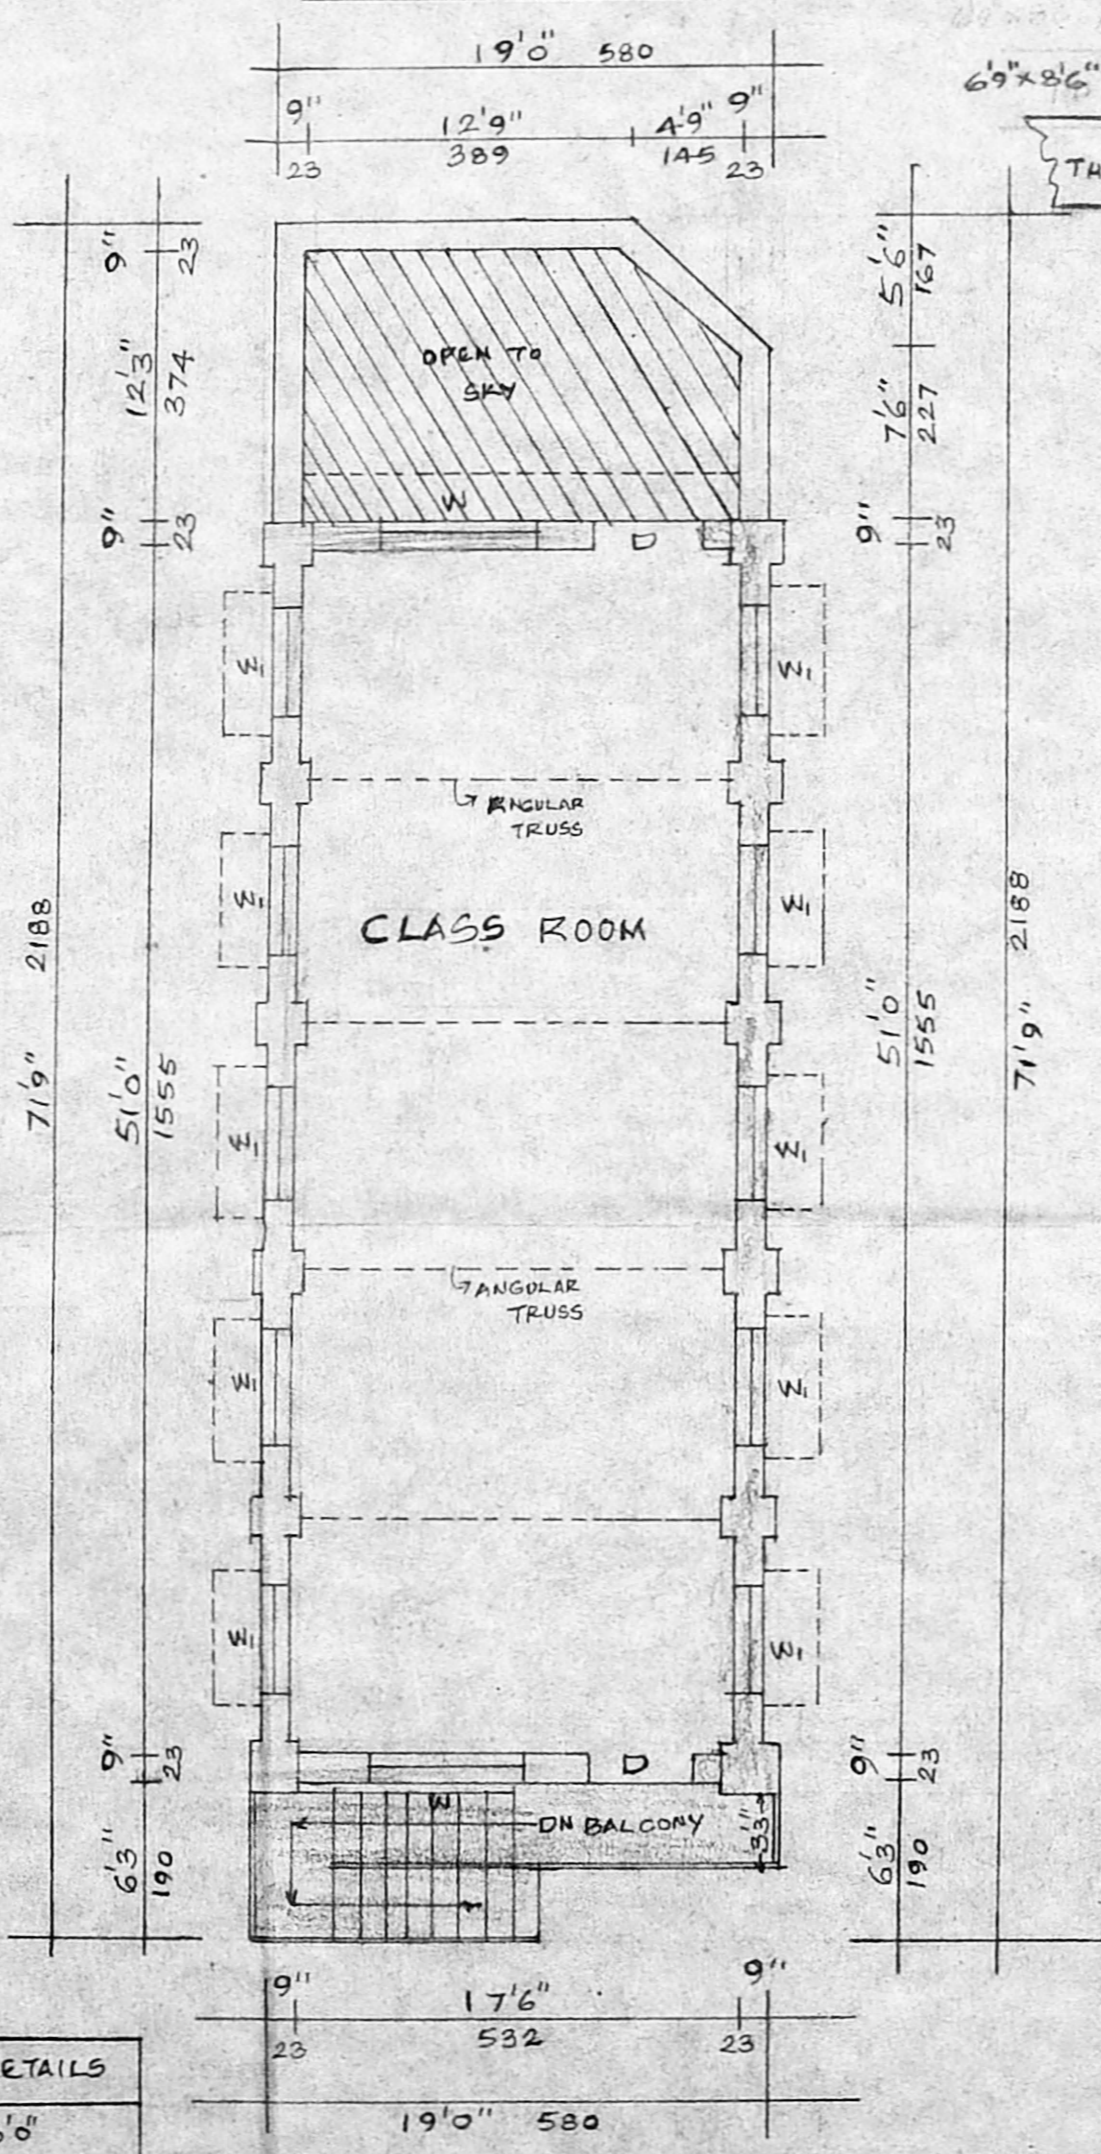



N

R.P. 24
10/5/55

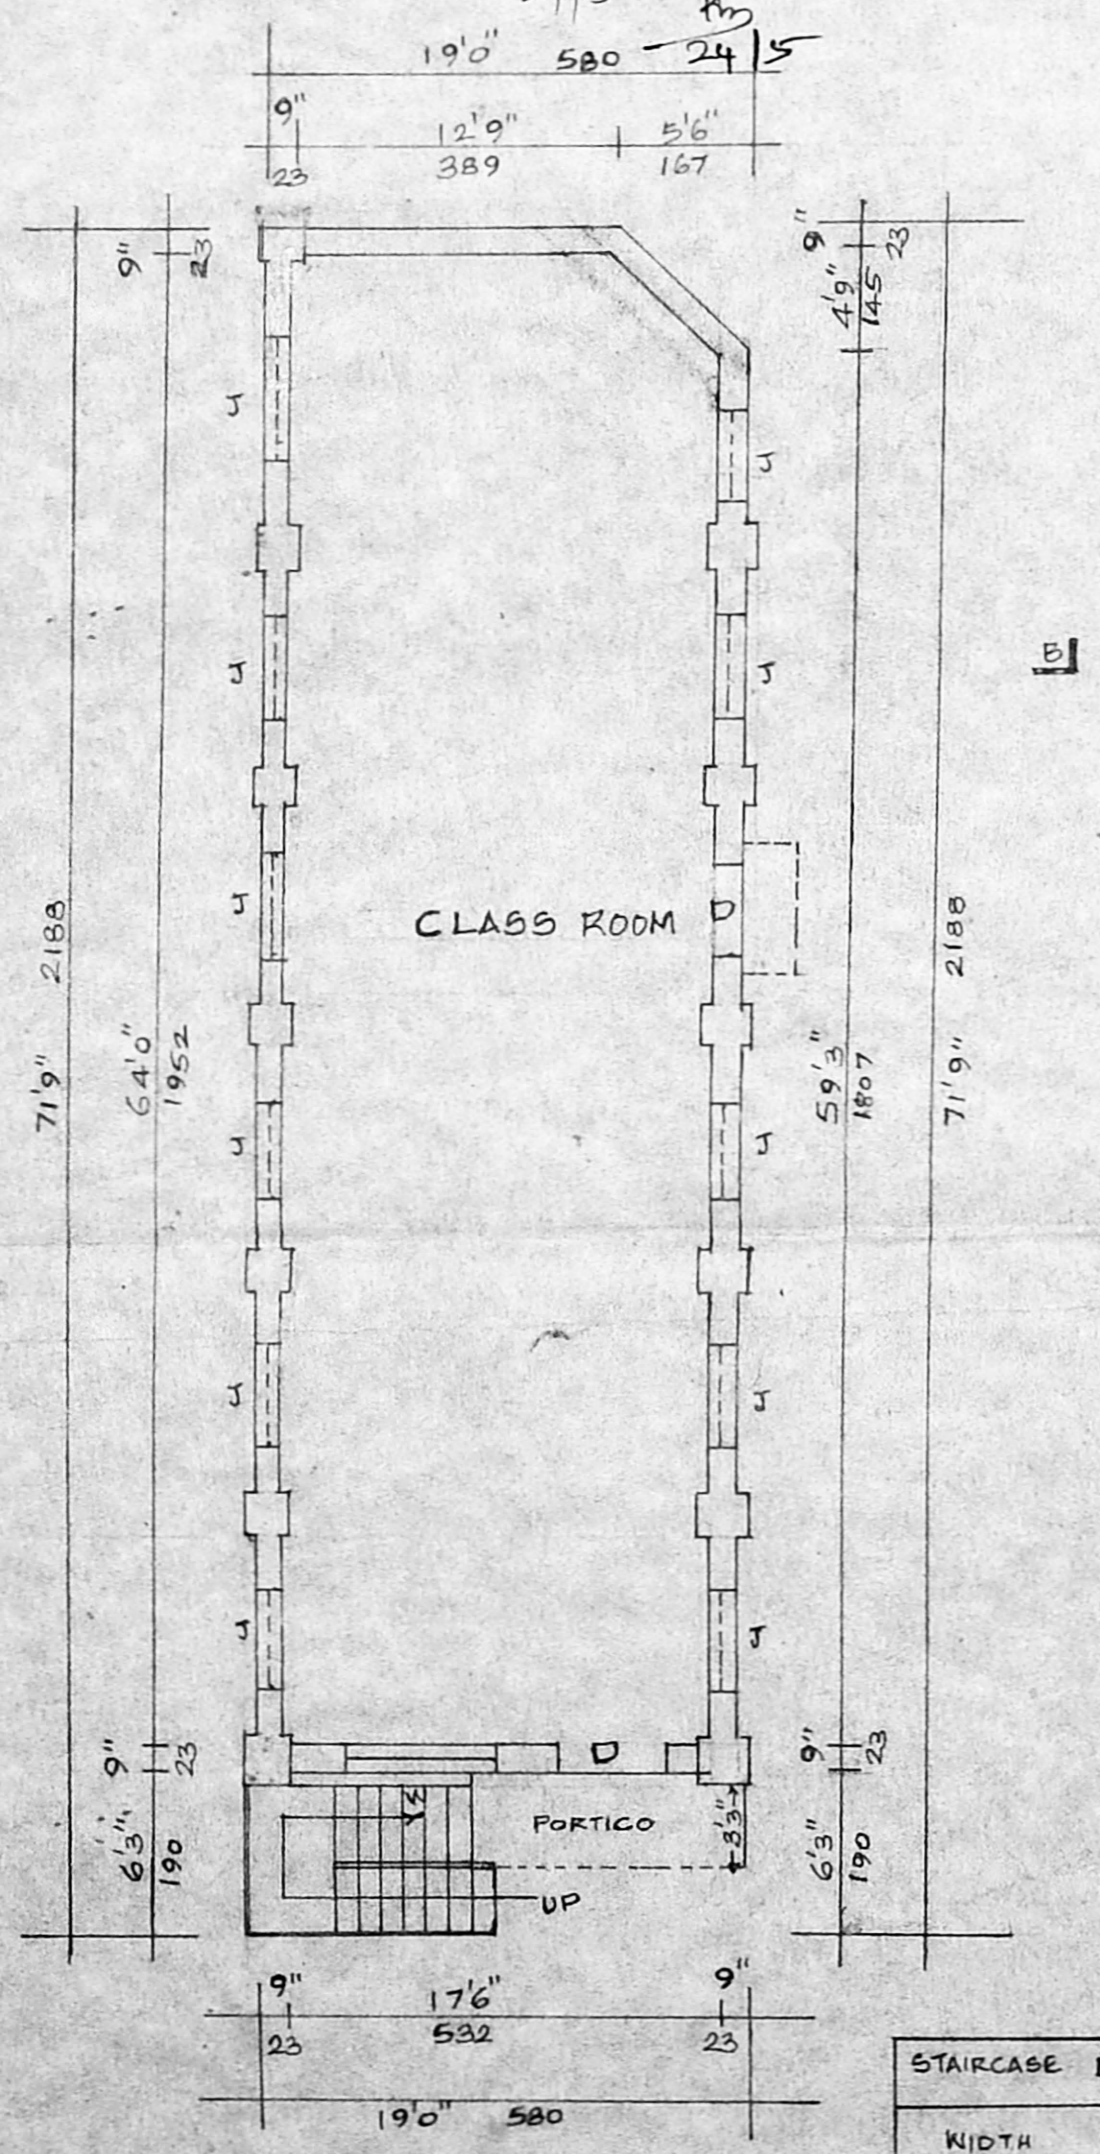

STAIRCASE DETAILS

WIDTH	3'0"
RISE	7"
TREAD	10"

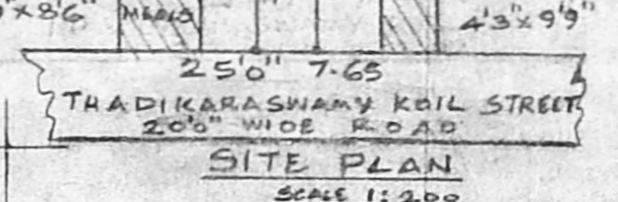

COLOUR INDEX

EXISTING	PROPOSED
DEMOLITION	

REFERENCE	FT.IN.	CMS.
D DOOR	4'0" x 6'6"	122 x 200
W WINDOW	6'0" x 4'6"	182 x 137
W ₁ WINDOW	4'6" x 4'6"	137 x 137
J JOLLY	4'0" x 2'6"	122 x 76
AREA		SQ. FT.
PLOT		1920
EXISTING GROUND FLOOR PLINTH		1229.4
CONVERSION AREA		1229.4
PROPOSED FIRST FLOOR PLINTH		997.4
PLOT COVERAGE 64%		F.S.I. 1.15

PROPOSED ADDITIONS AND ALTERATIONS
AT DOOR NO. 17 FOR "GANDHI ELEMENTARY SCHOOL" IN R.S. NO. 487, THADIKARASWAMY KOIL STREET, ALANDUR, ALANDUR MUNICIPALITY, MADRAS - 16.

SCALE 1:100

Correspondent
GANDHI ELEMENTARY SCHOOL
ALANDUR
MADRAS - 600 016

OWNER



C. GANESAN.
LICENSED SURVEYOR.
Alandur Municipality, Tambaram Municipality
Ampavur Municipal Township.
159, K. V. Subbaraj Street, Adambakkam
MADRAS - 600 088
PHONE NO. 234 23 23

LICENSED SURVEYOR